


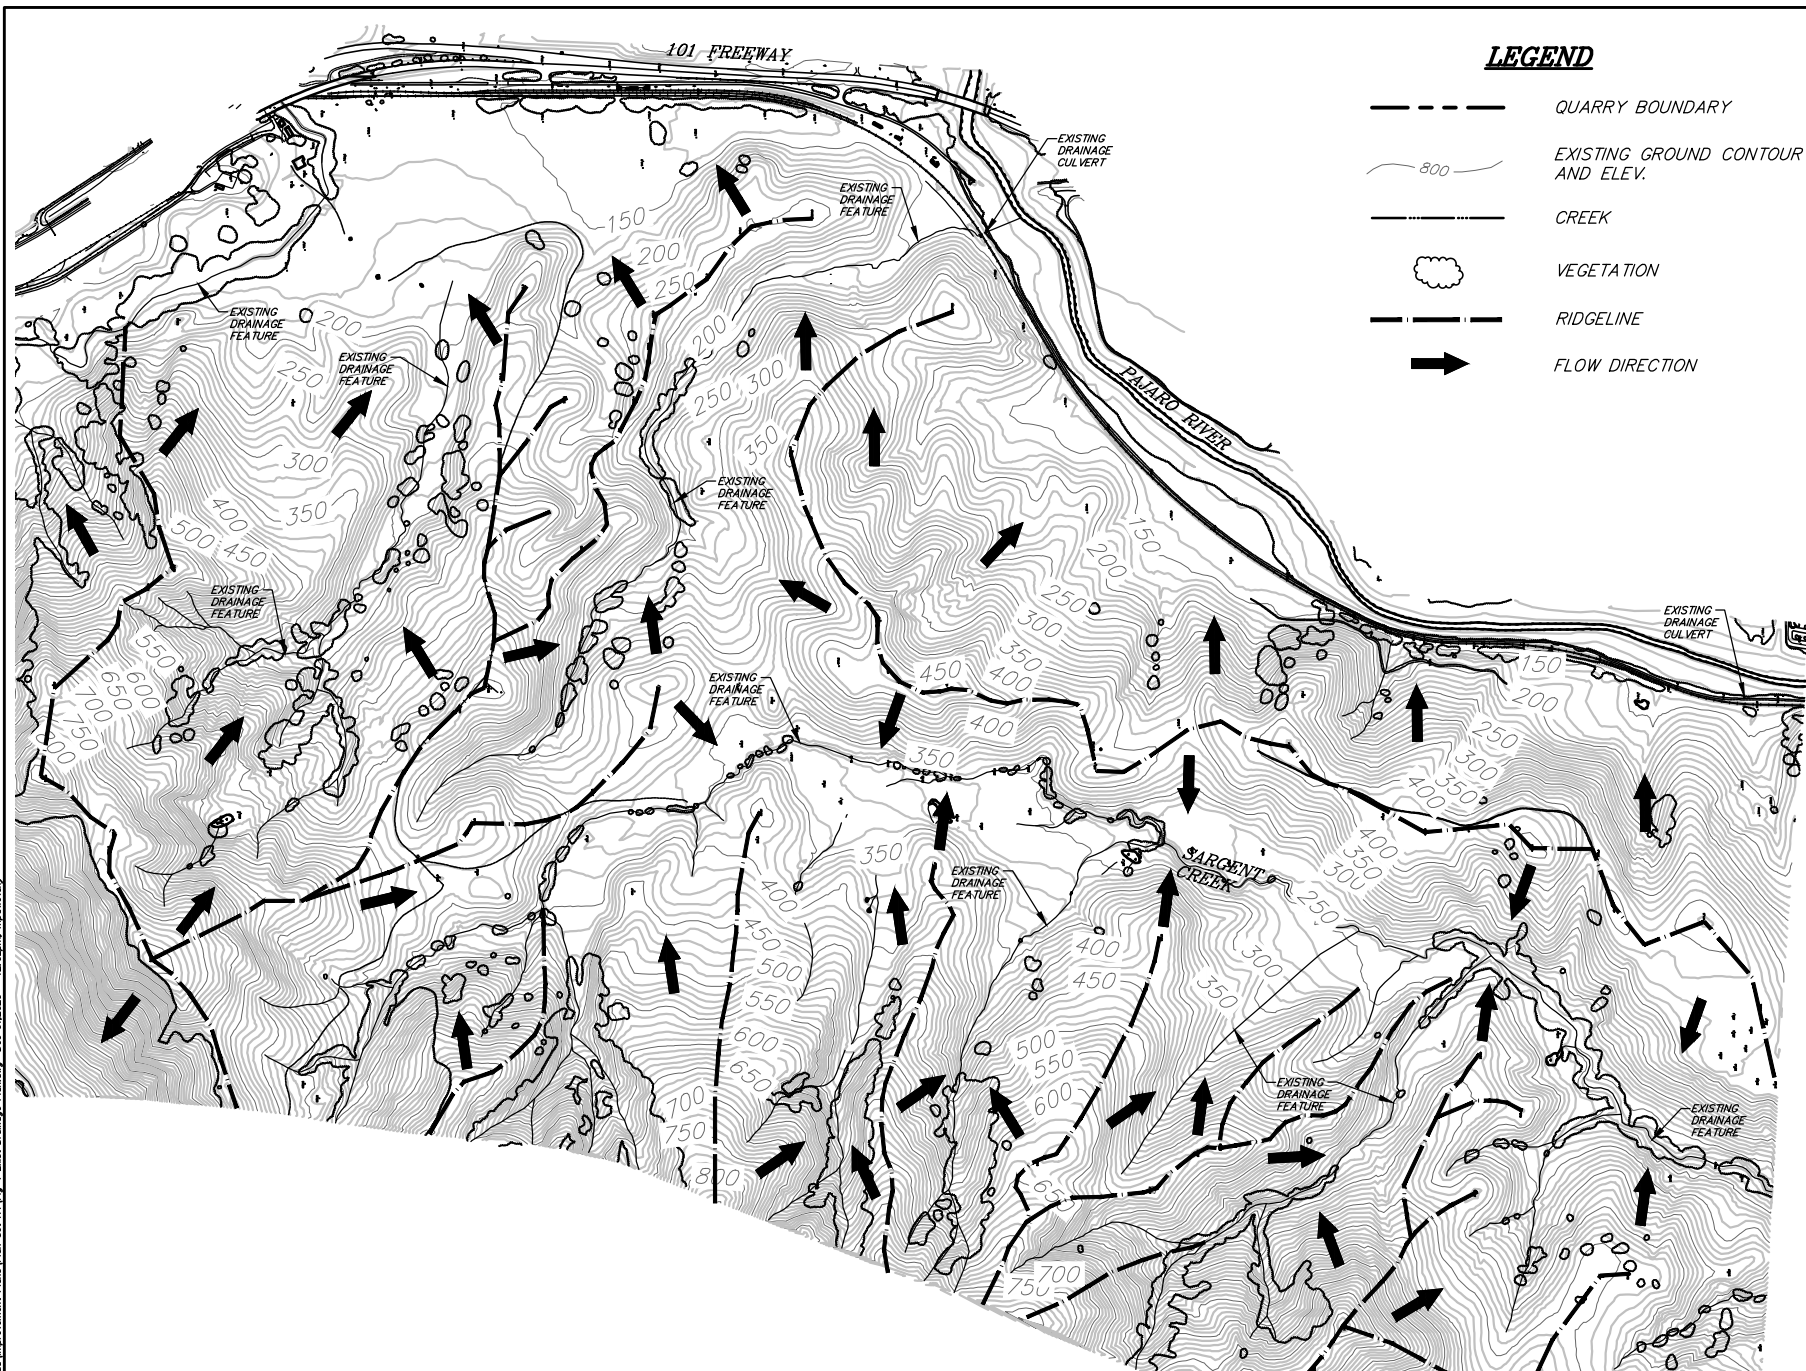

LEGEND

- QUARRY BOUNDARY
- 800 EXISTING GROUND CONTOUR AND ELEV.
- CREEK
- ☁ VEGETATION
- RIDGELINE
- ➔ FLOW DIRECTION

th
trid/haines assoc.
civil engineering
land surveying

MAMMOTH LAKES
BISHOP
REDWOOD CITY
SAN LUIS OBISPO

PREPARED & SUBMITTED BY:

DATE: _____

Copyright (C) 2018 by Trid/Haines Associates
All Rights Reserved. This document is intended for use only in the project shown in the title block. Reproduction of this document or portions of the document without the expressed written consent of Trid/Haines is prohibited.

REVISIONS	BY:

PREPARED FOR:
VERNE FREDMAN
 804 SAN ANTONIO RD
 PALO ALTO, CA 94303

SARGENT RANCH QUARRY

EXISTING DRAINAGE PLAN

DATE: 12/01/2020

SCALE: AS SHOWN


DRAWN: SCR

JOB NO.: 01.4020

DWG:

FIGURE 4

- NOTES:**
1. EXISTING GEOLOGY IS SHOWN ON FIGURE 6.
 2. EXISTING BIOTIC HABITATS ARE SHOWN ON FIGURE 7.

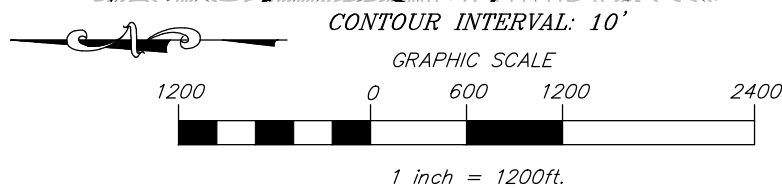

2:101 Mammoth 1020 Sargent Ranch Local Improvement Plans (Plan Set RA179, 4 Exdrt Drainage Plan.dwg Dec 01 2020 - 12:02pm mapshow)