




DRAWING NAME: K:\2016\166131_Stanford_Cabrillo_Dolores\ENG\BASE_FILES\CDTMAP.dwg
PLOT DATE: 08-29-17 PLOTTED BY: BUR

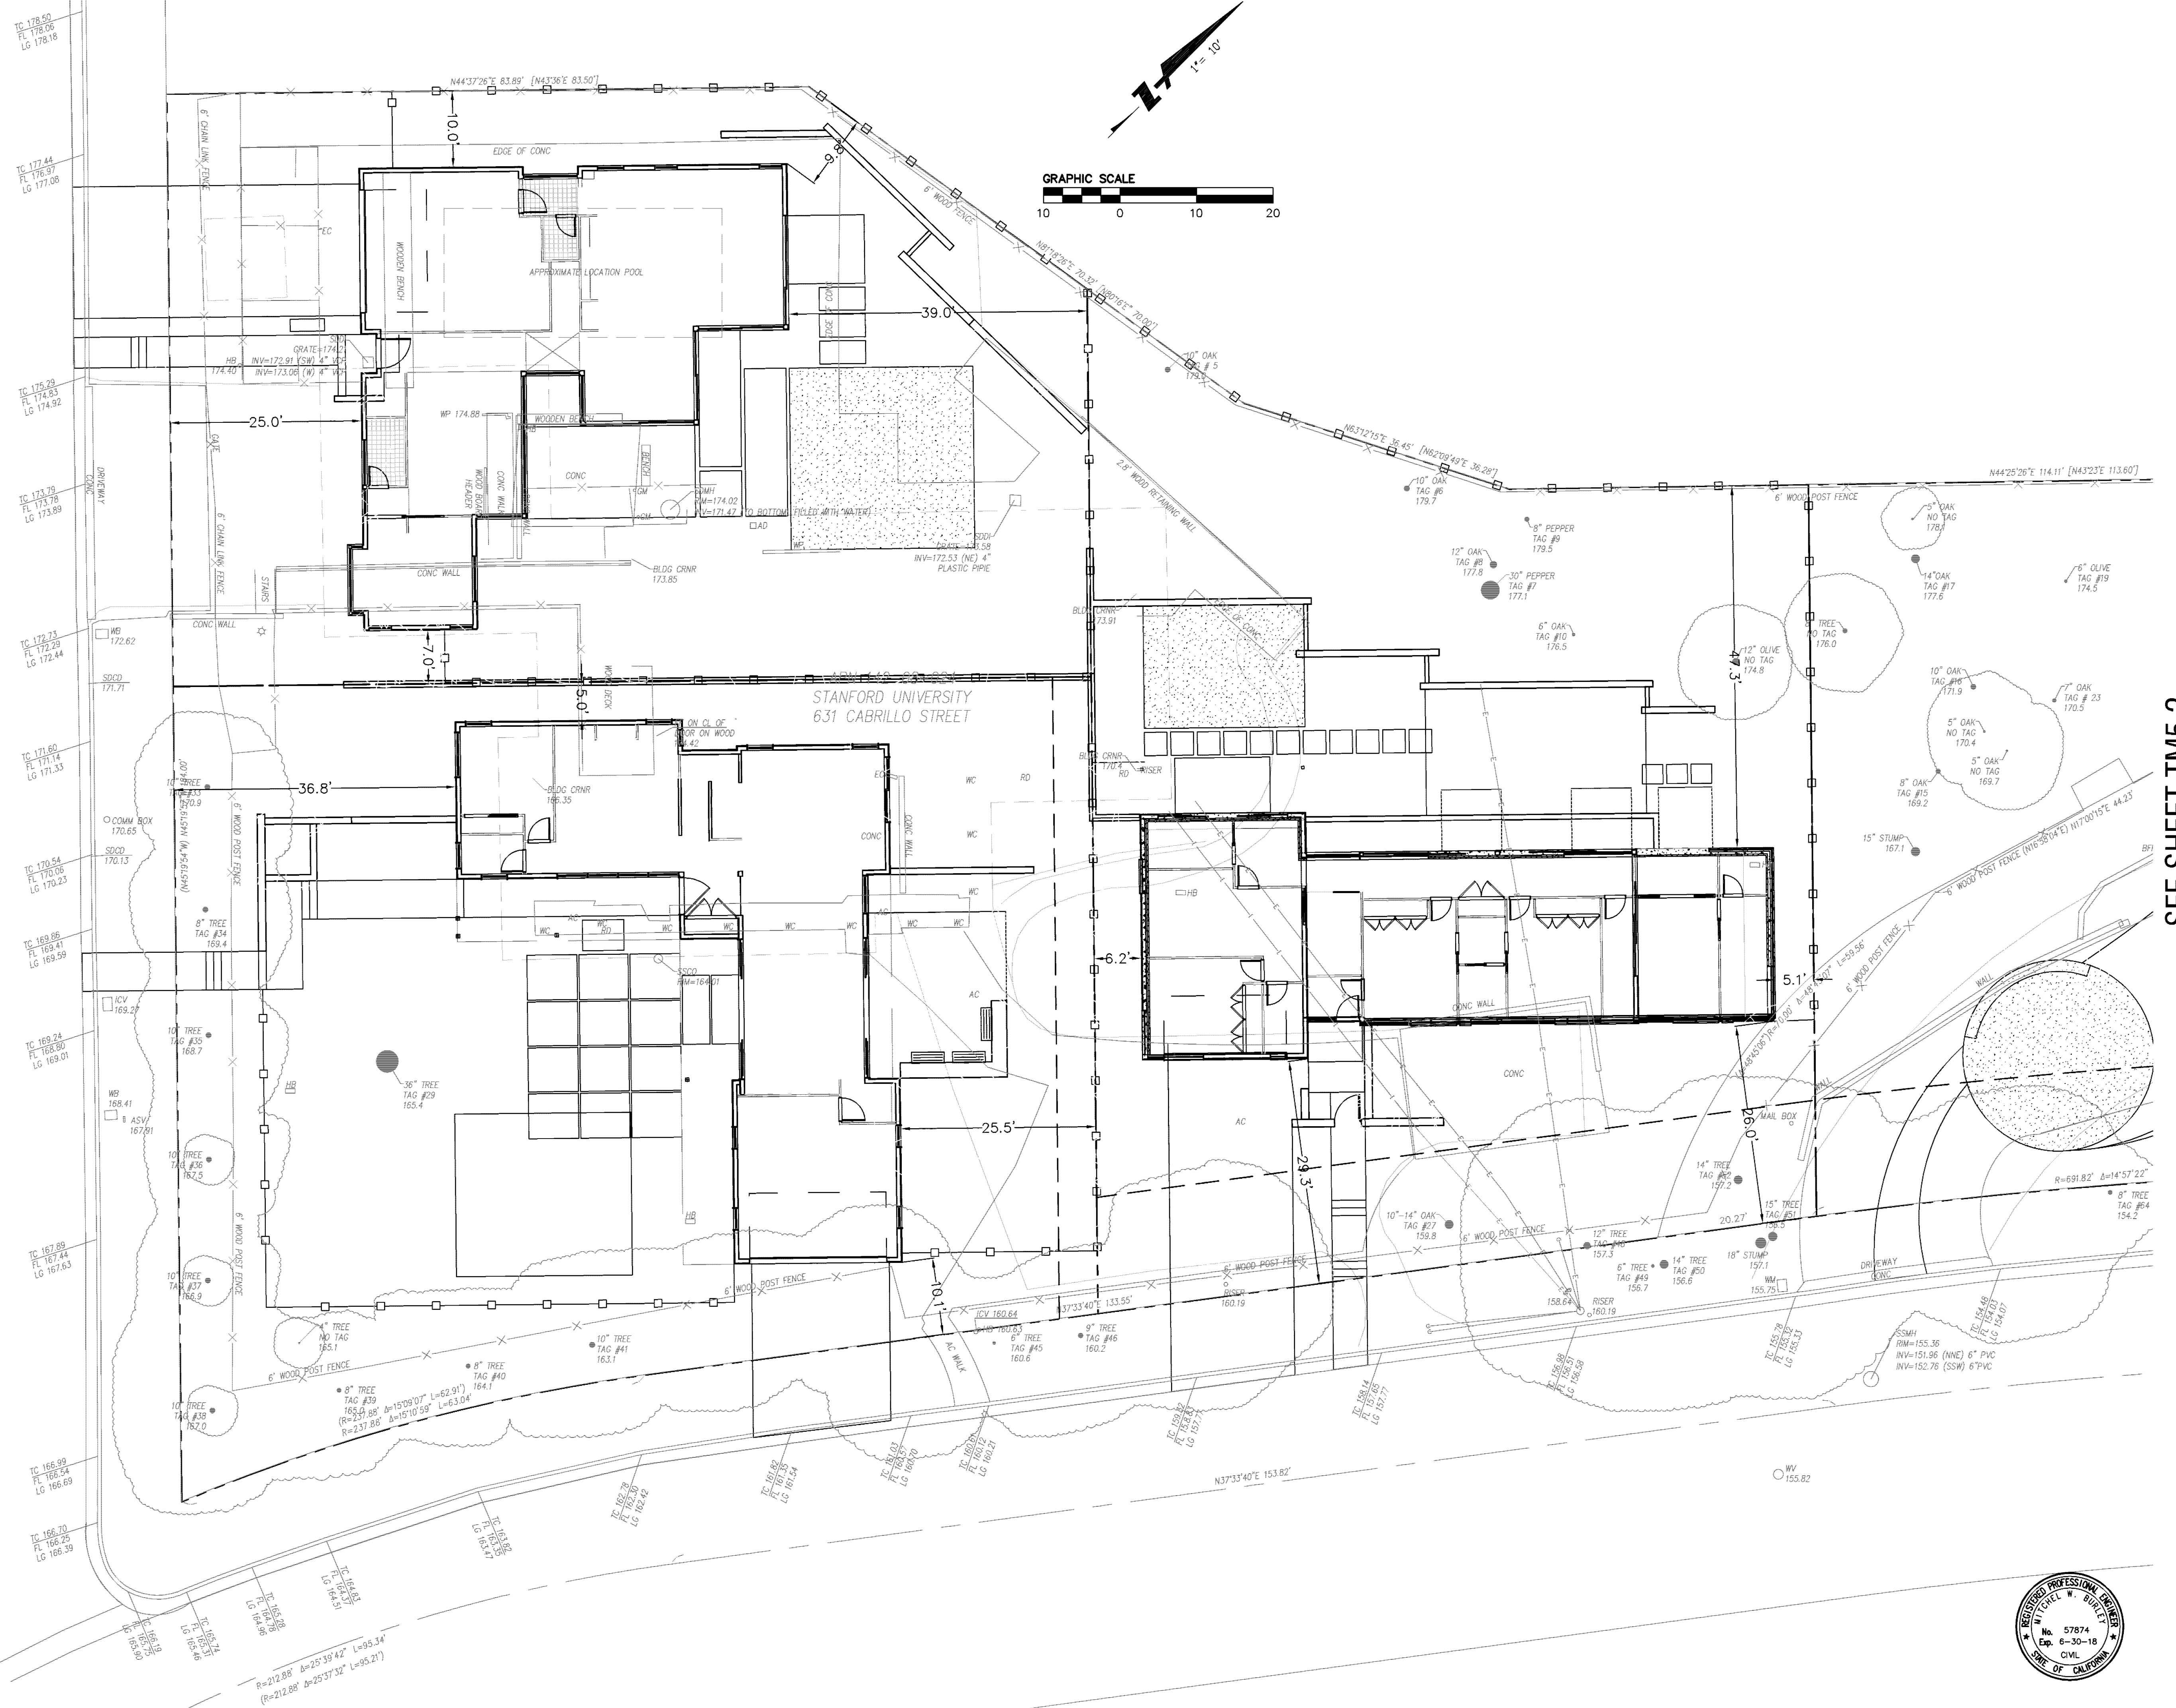

SEE SHEET TM5.2

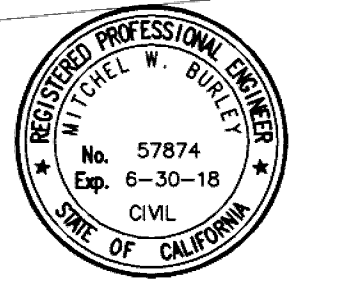

SEE SHEET TM5.3

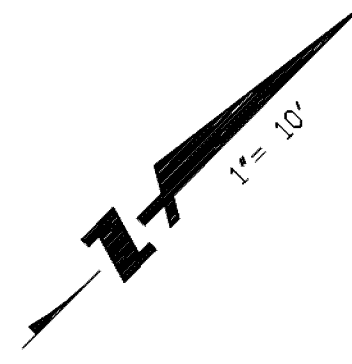

SEE SHEET TM5.1



DRAWING NAME: K:\2016\166131_Stanford.Cabrillo.Dolores.ENG\BASE_FILES\CDTMAP.dwg
PLOT DATE: 08-29-17 PLOTTED BY: BUR

**CABRILLO DOLORES FACULTY HOUSING
VESTING TENTATIVE MAP
SITE PLAN**

STANFORD
SANTA CLARA COUNTY
CALIFORNIA

BKF100
YEARS
ENGINEERS . SURVEYORS . PLANNERS
1730 NORTH FIRST ST.,
SUITE 800
SAN JOSE, CA 95112
(408) 467-9100
www.bkf.com


No.	Revisions

Date: 08/30/17
Scale: 1" = 10'
Design: MWB
Drawn: MWB
Approved: MWB
Job No: 2016131

Drawing Number:
TM5.2
13 OF 28



SEE SHEET TM5.4

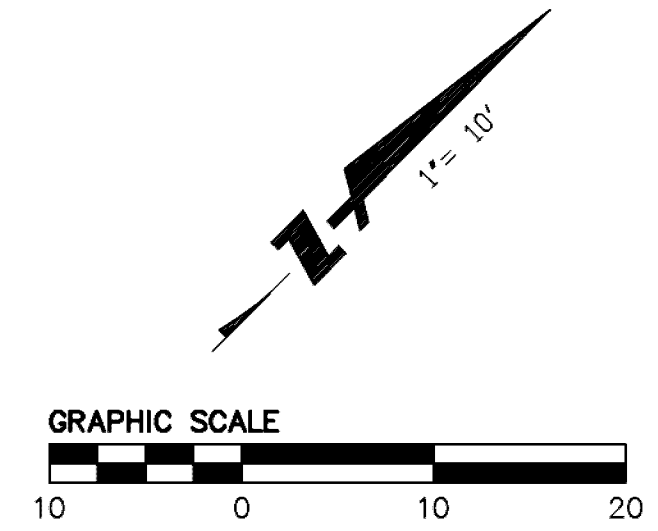


Revisions	
No.	Date
	08/30/17

Scale: 1" = 10'
Design: MMB
Drawn: [Blank]
Approved: [Blank]
Job No: 20166131

Drawing Number:
TM5.3
14 OF 28



DRAWING NAME: K:\2016\166131_Stanford.Cabrillo.Dolores\ENG\BASE_FILES\CDTMAP.dwg
PLOT DATE: 08-29-17 PLOTTED BY: BUR

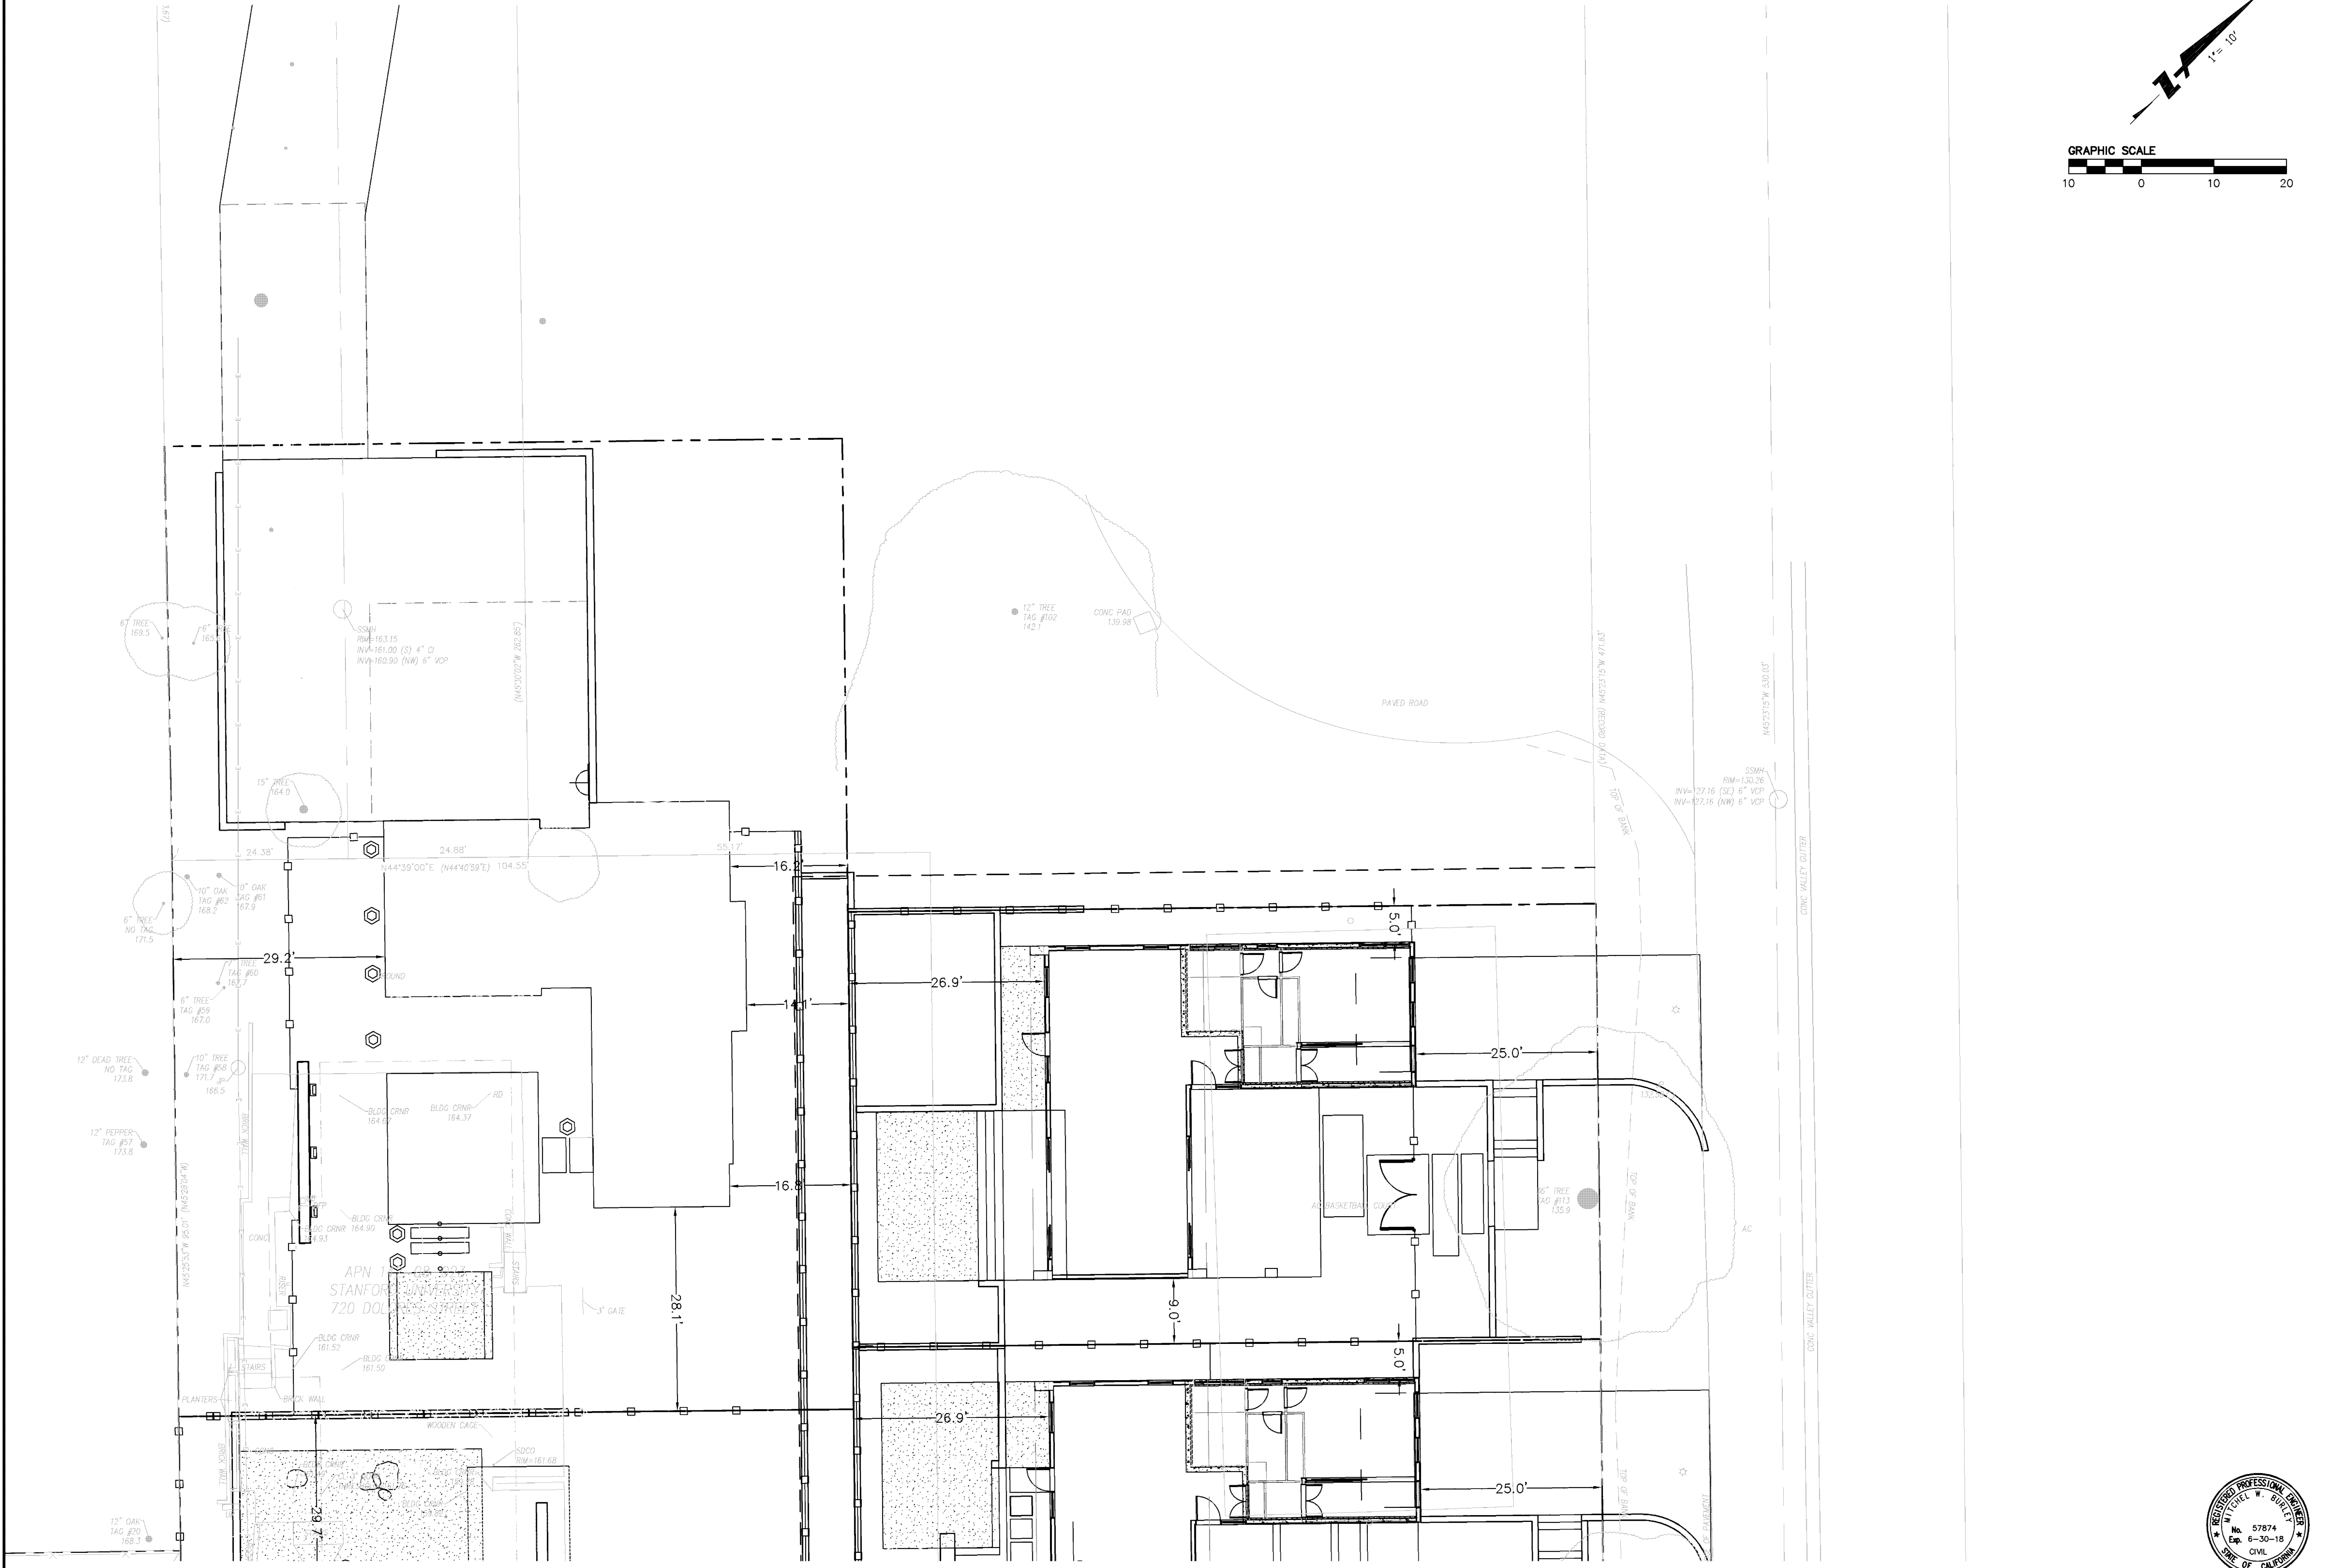

SEE SHEET TM5.2



DRAWING NAME: K:\2016\166131_Stanford.Cabrillo_Dolores\ENG\BASE_FILES\CDTMAP.dwg
PLOT DATE: 08-29-17 PLOTTED BY: BUR

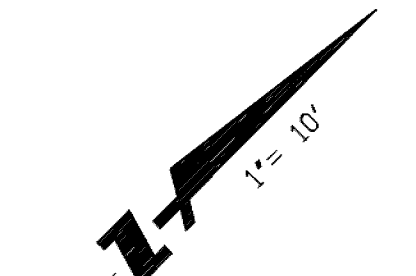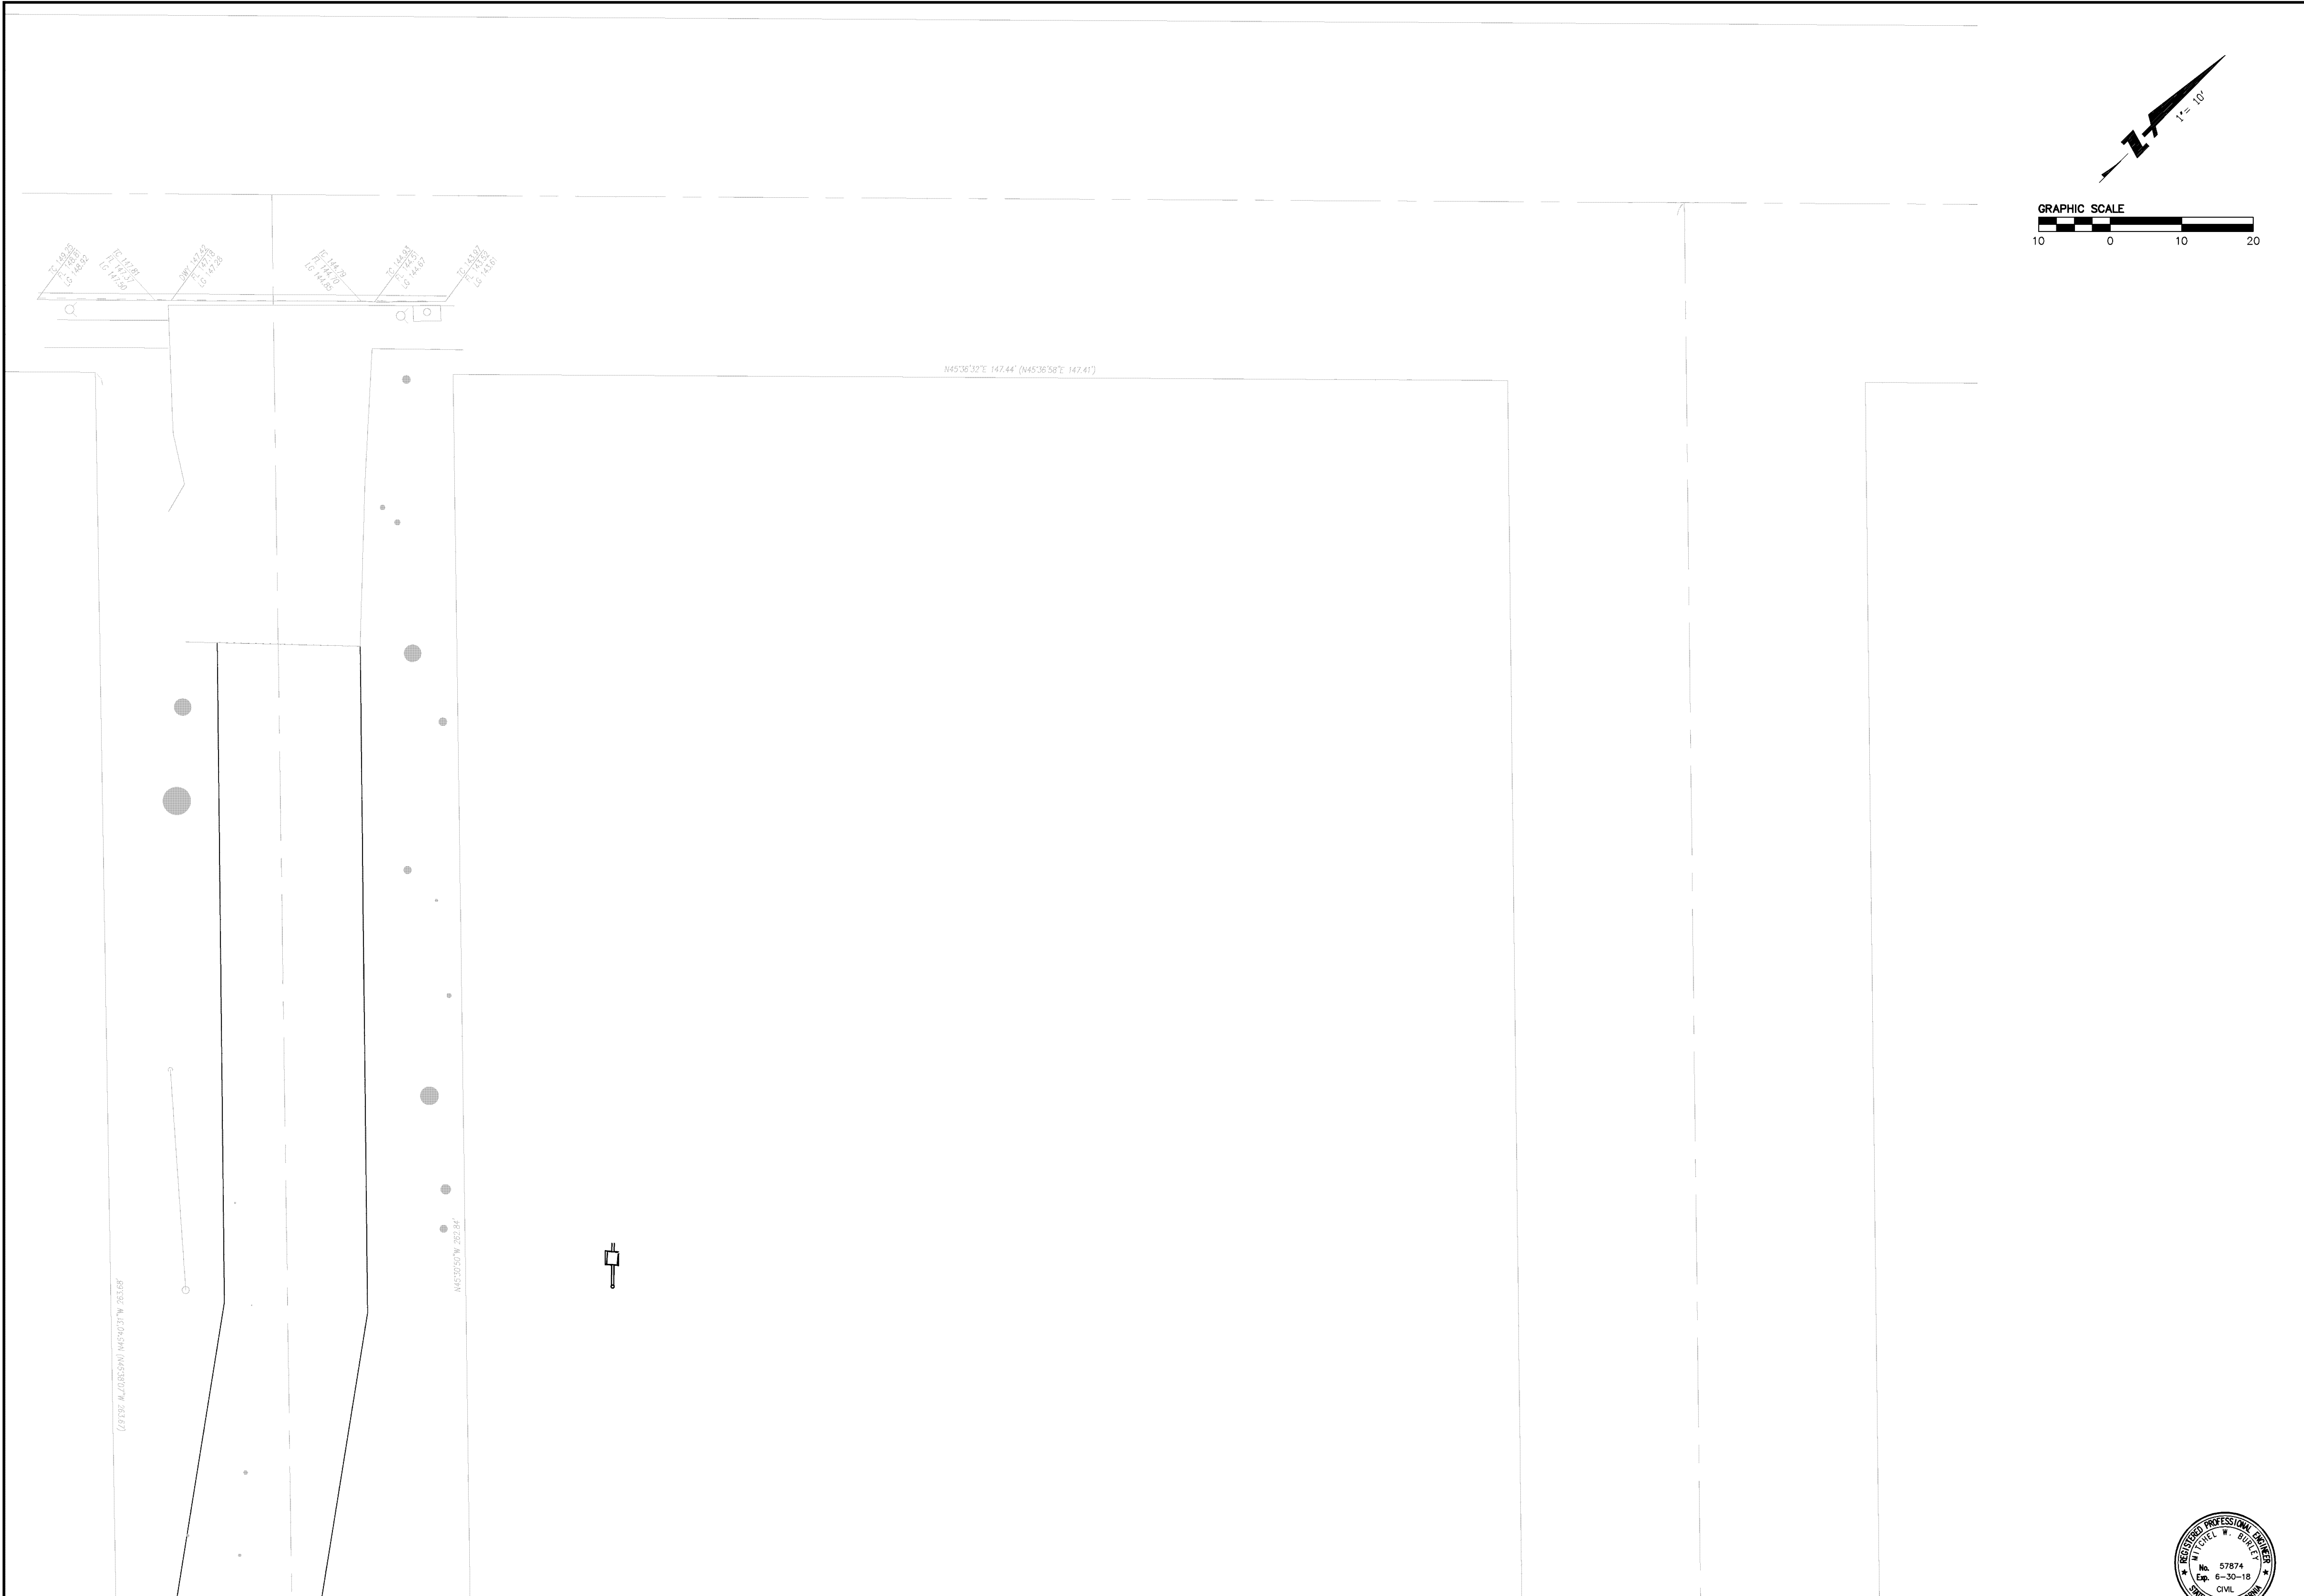

**CABRILLO DOLORES FACULTY HOUSING
VESTING TENTATIVE MAP
SITE PLAN**

STANFORD SANTA CLARA COUNTY CALIFORNIA

BKF100 YEARS
ENGINEERS . SURVEYORS . PLANNERS
1730 NORTH FIRST ST.,
SUITE 800
SAN JOSE, CA 95112
(408) 467-9100
www.bkf.com

Date	No.	Revisions
08/30/17		
Scale 1" = 10'		
Design MWB		
Drawn		
Approved		
Job No 20166131		

Drawing Number:
TM5.4
15 OF 28

SEE SHEET TM5.3