

LEGEND


- LIMIT OF WORK
- - - CONTOURS
- VERTICAL CURB
- RIDGE LINE
- (N) STORM DRAIN INLET
- DRAINAGE ARROW
- x74.55 SPOT ELEVATION

ABBREVIATIONS

- BW BOTTOM OF WALL
- EP EDGE OF PAVEMENT
- FG FINISHED GRADE
- FL FLOWLINE
- GB GRADE BREAK
- HP HIGH POINT
- SDAD STORM DRAIN AREA DRAIN
- TC TOP OF CURB
- TW TOP OF WALL


EARTHWORK SUMMARY

	CUT (CY)	FILL (CY)	DEPTH (FT)
DRIVEWAYS	370	630	5 CUT 5 FILL
BUILDING PADS	720	100	12 CUT 3 FILL
LANDSCAPING	500	870	6 CUT 8 FILL
TOTAL	1590	1600	

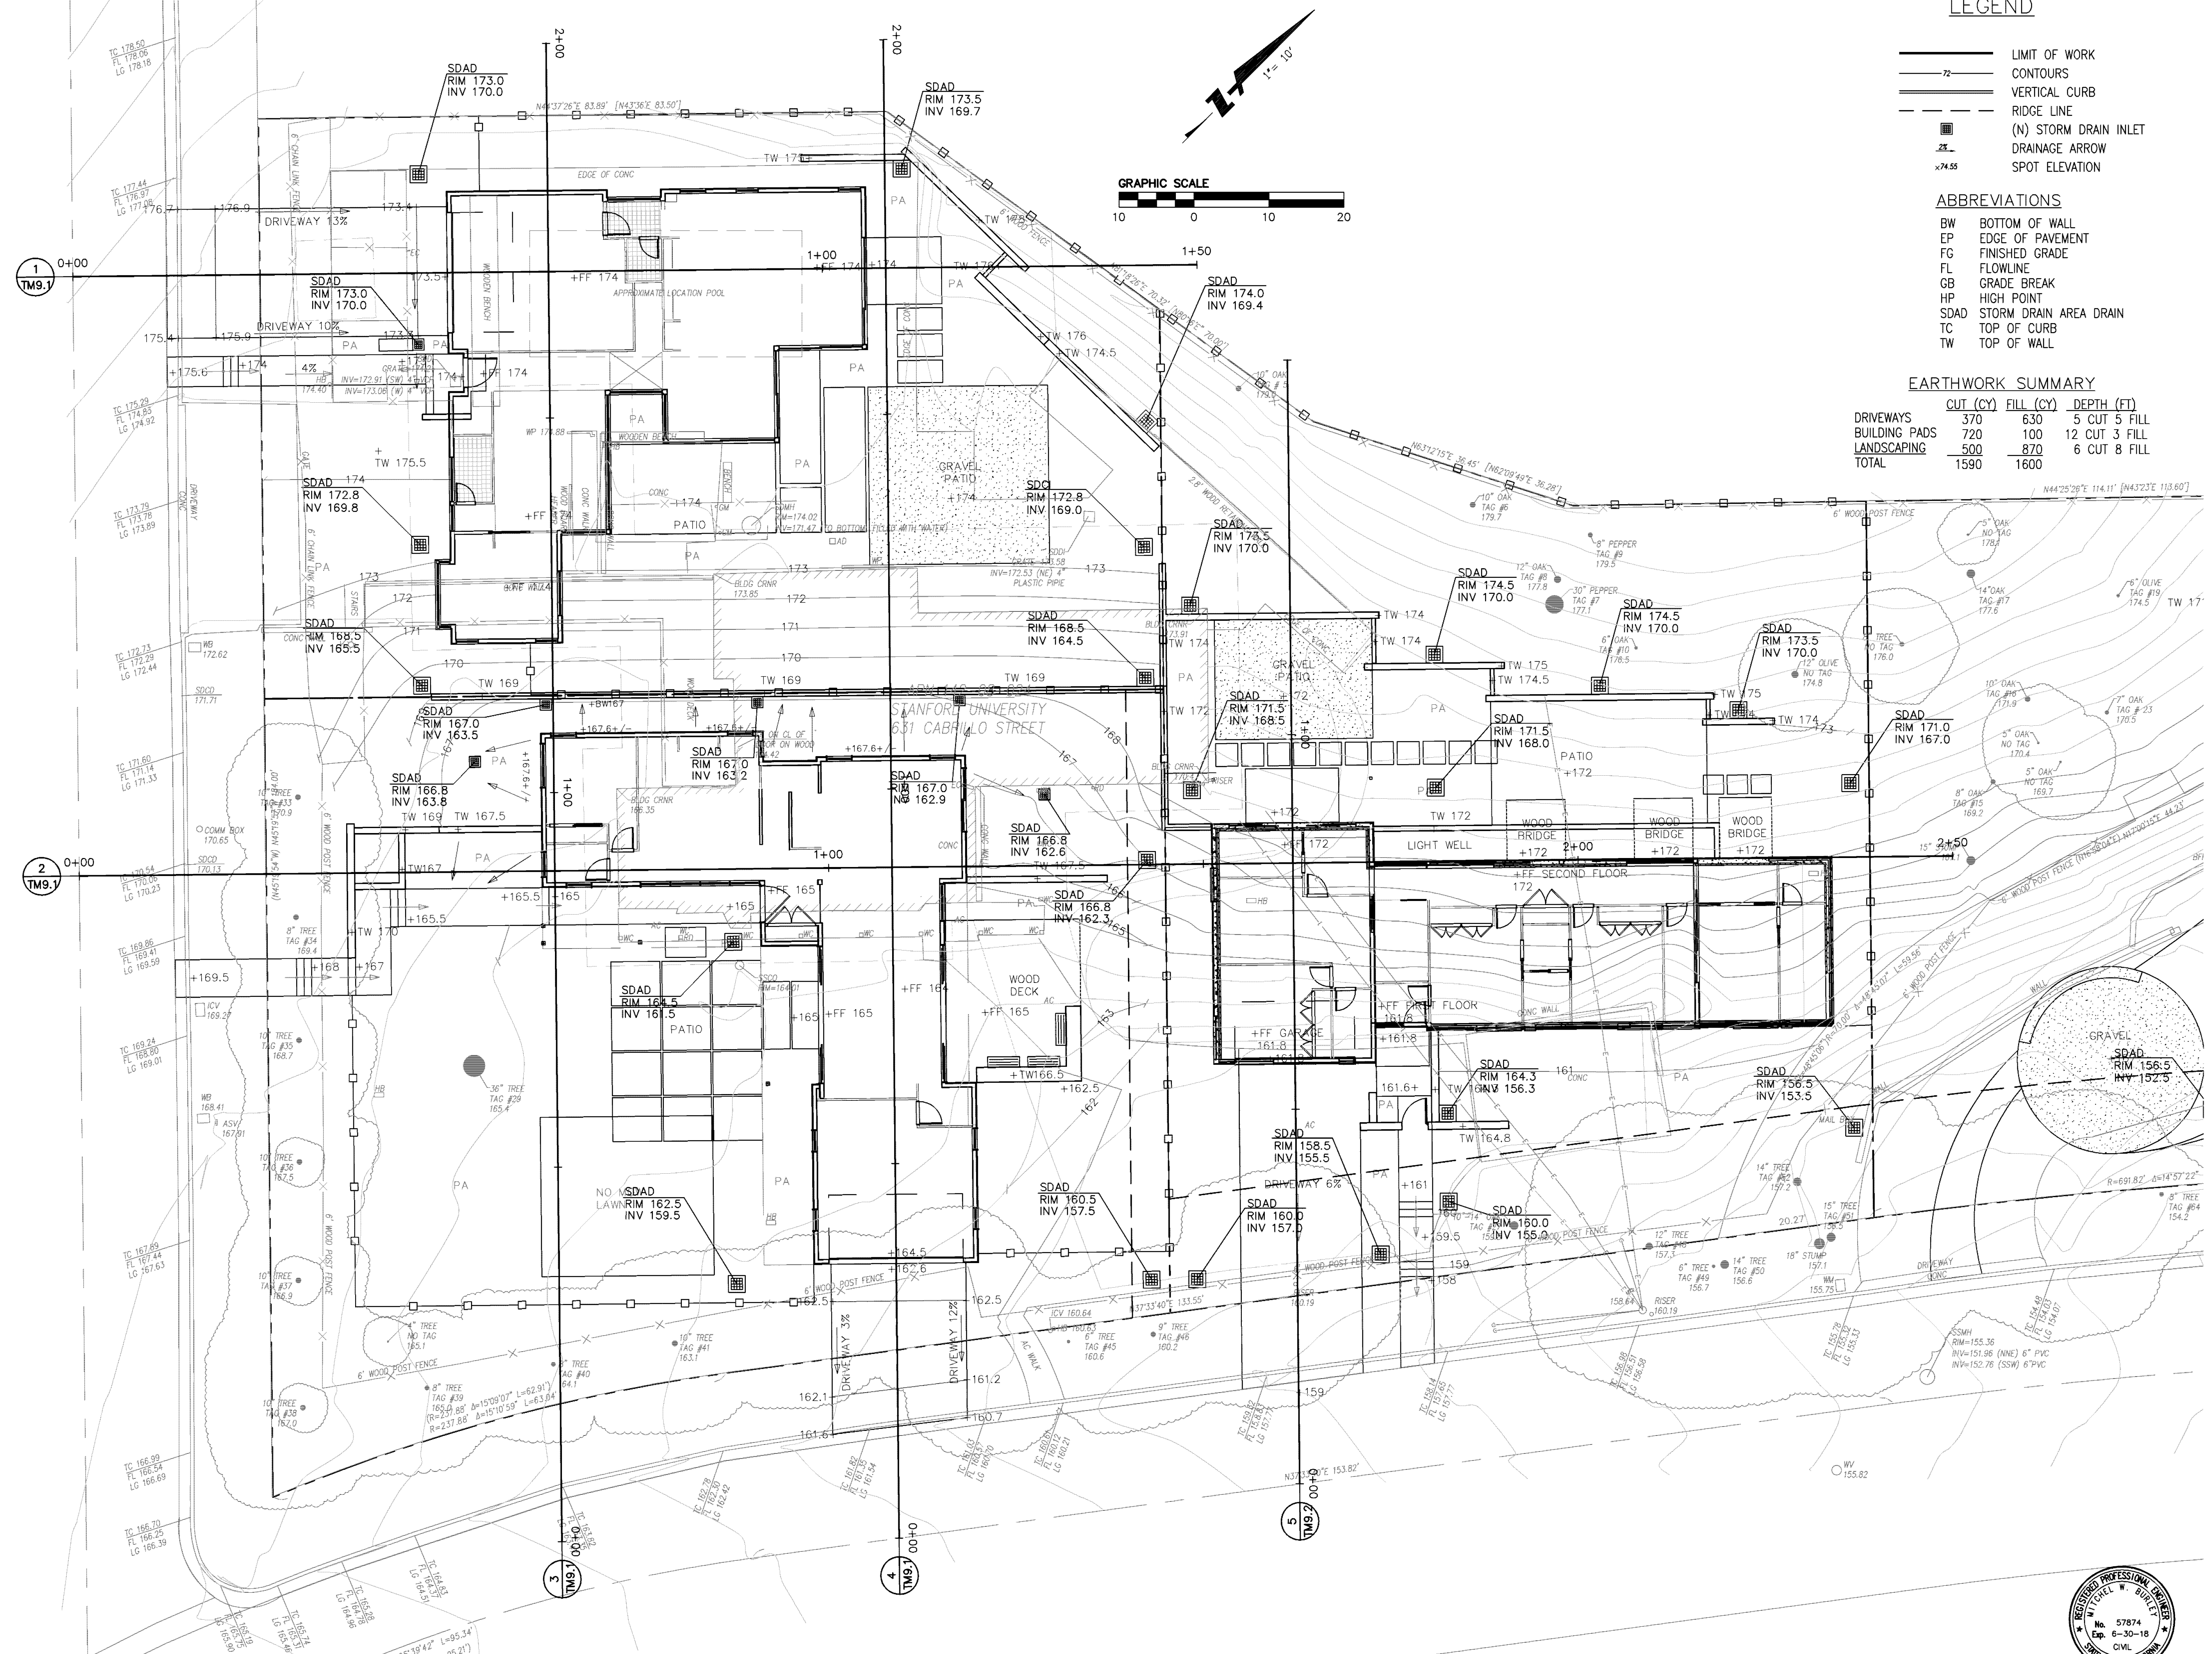

SEE SHEET TM6.2

**CABRILLO DOLORES FACULTY HOUSING
VESTING TENTATIVE MAP
GRADING AND DRAINAGE PLAN**

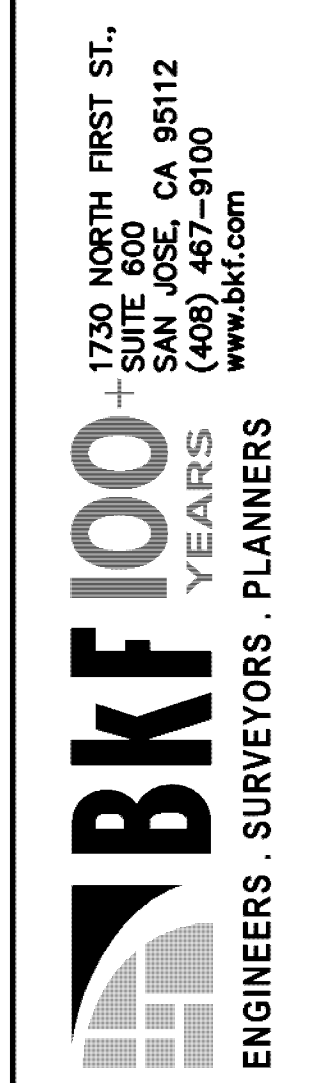


CALIFORNIA

SANTA CLARA COUNTY

STANFORD

DRAWING NAME: K:\2016\166131-Stanford.Cabrillo.Dolores\ENG\BASE_FILES\CDDMAP.dwg PLOT DATE: 08-29-17 PLOTTED BY: BUR

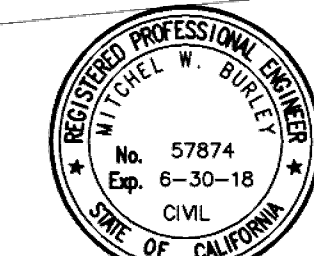


No.	Date	Revisions


Date: 08/30/17
Scale: 1" = 10'
Design: MMB
Drawn: [Name]
Approved: [Name]
Job No: 20166131

Drawing Number: **TM6.1**
16 OF 28



SEE SHEET TM6.3

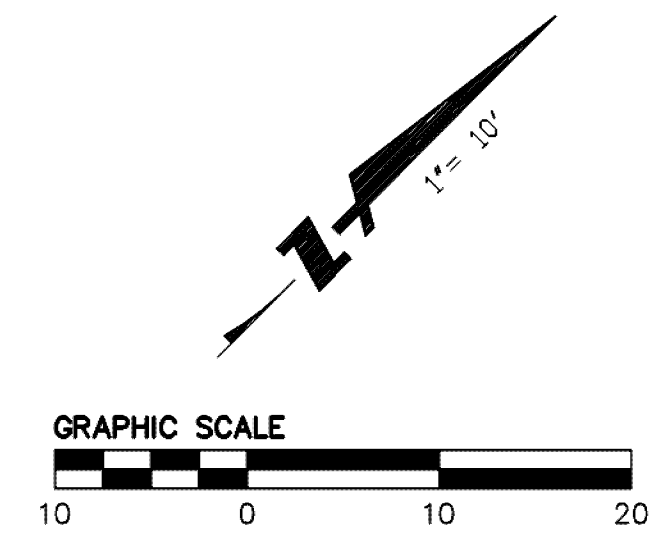

SEE SHEET TM6.1

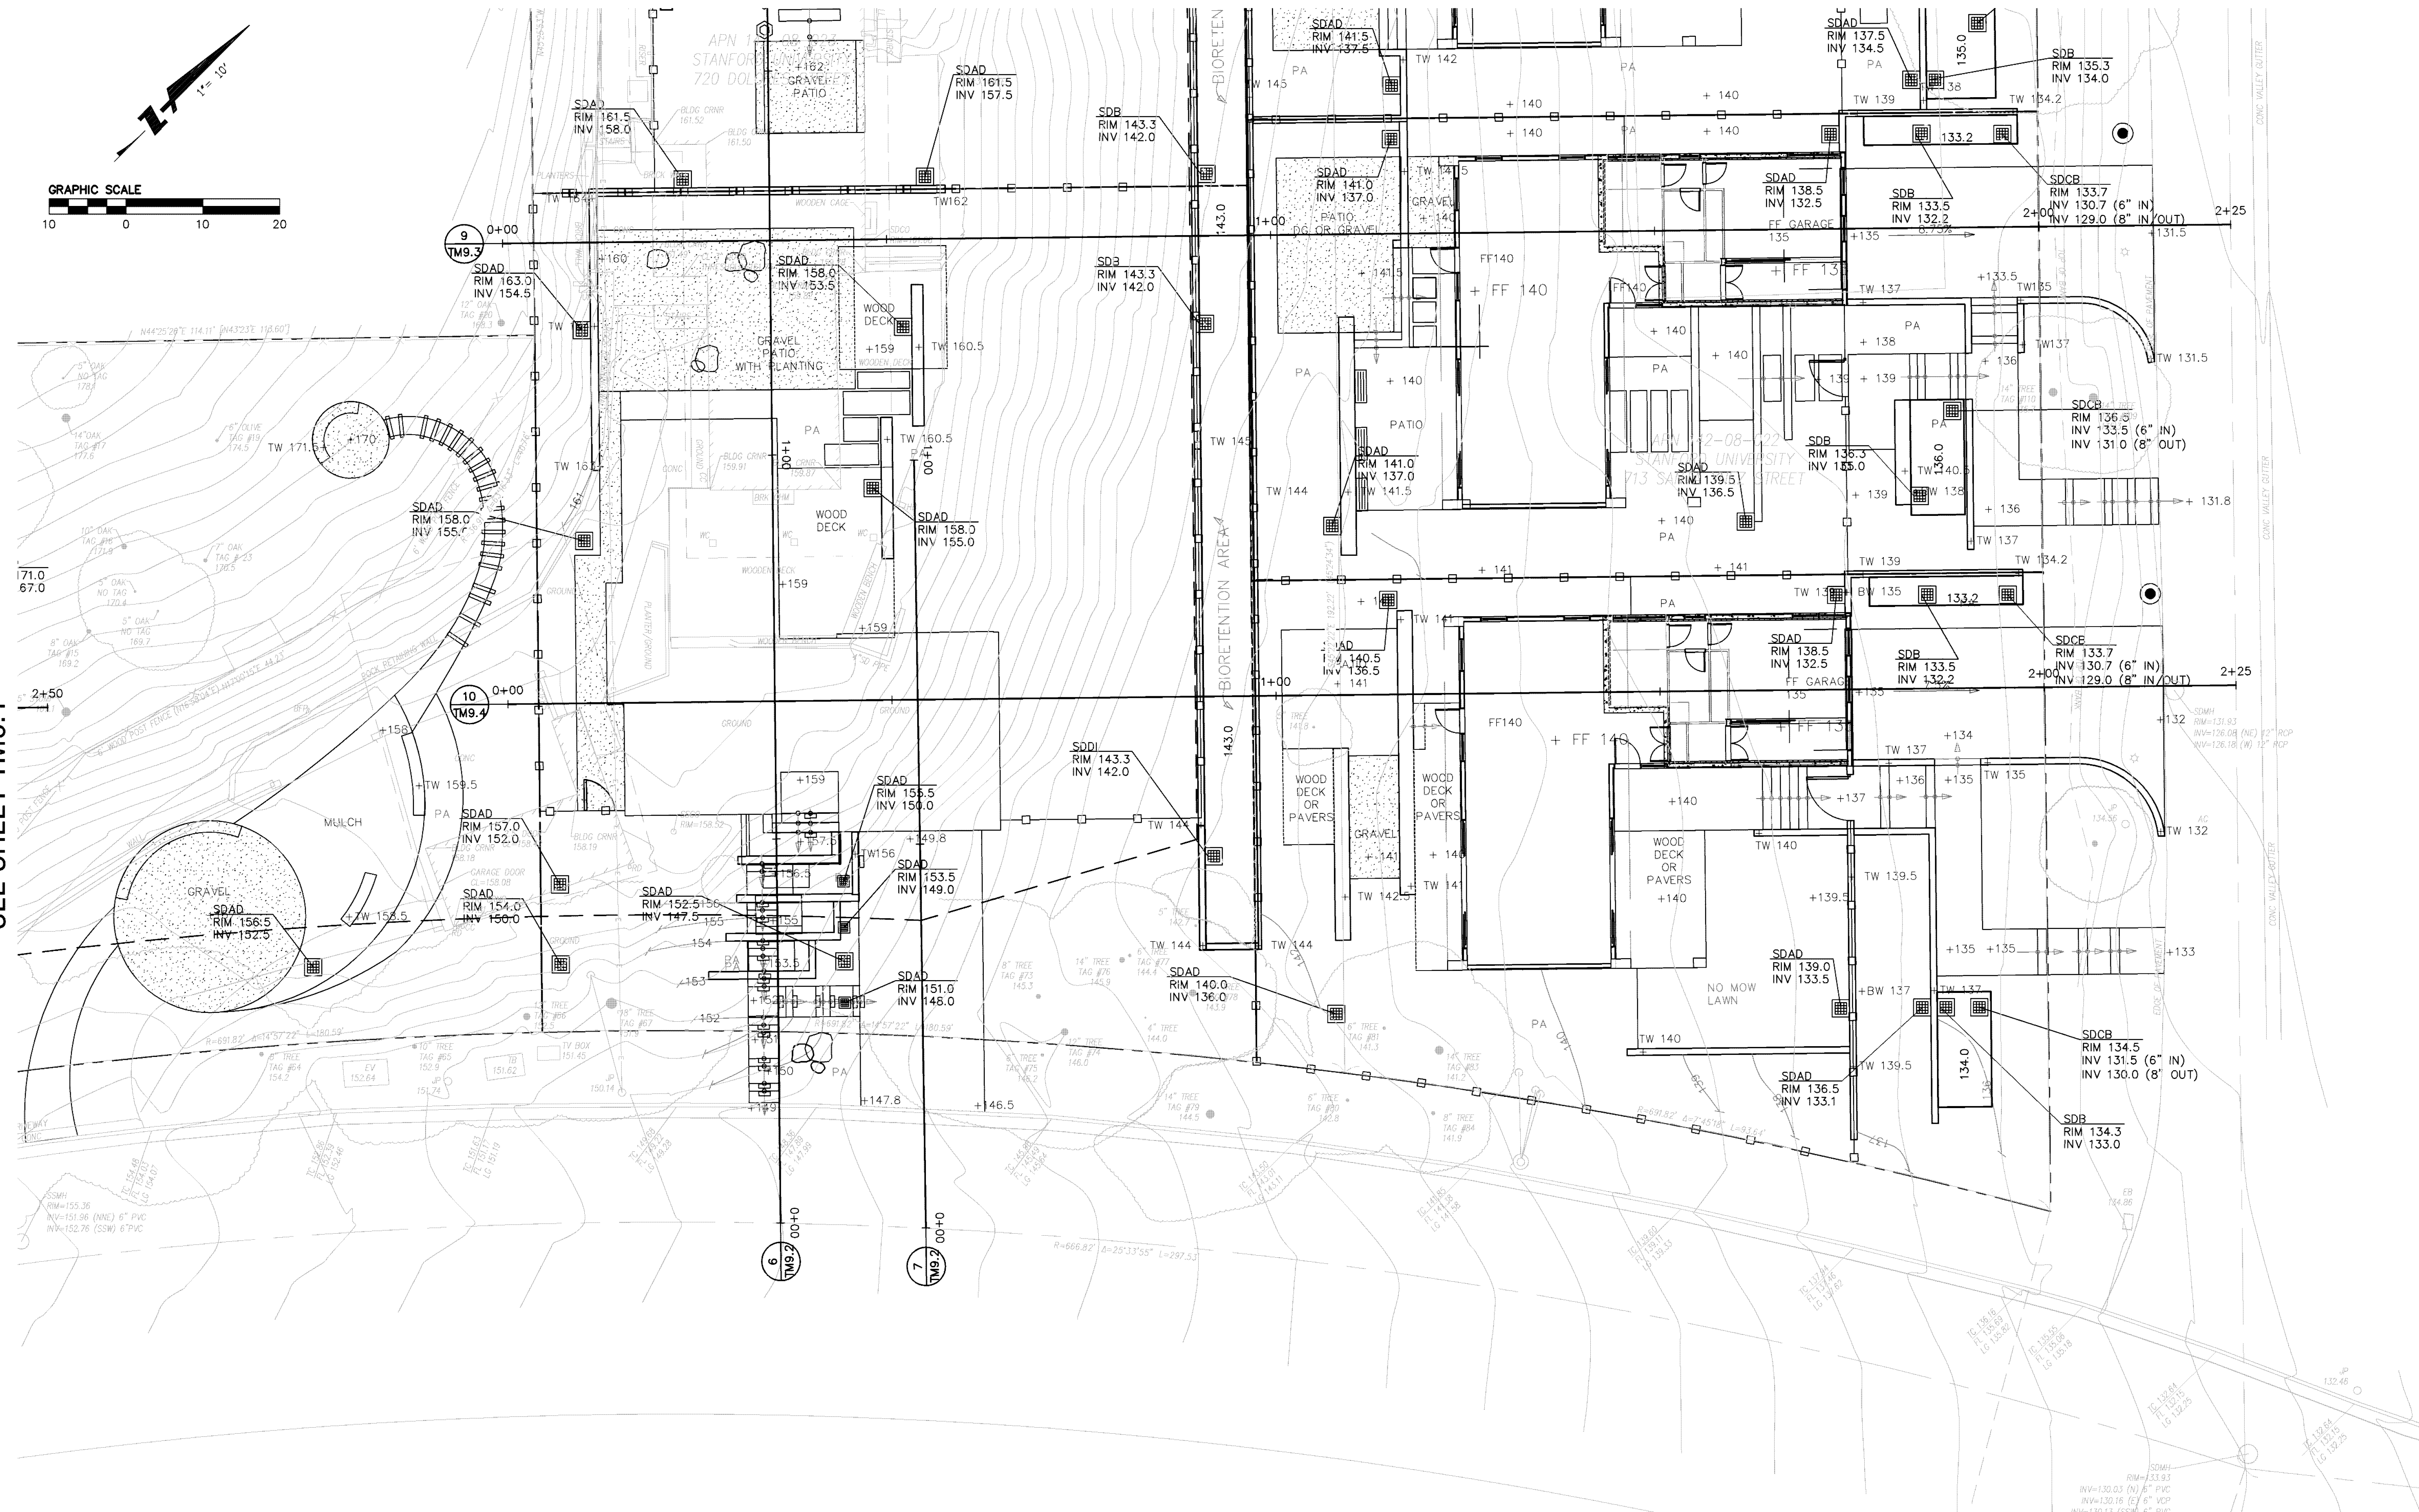

DRAWING NAME: K:\2016\166131_Stanford.Cabrillo.Dolores\ENG\BASE_FILES\CDDMAP.dwg
 PLOT DATE: 08-29-17 PLOTTED BY: BUR

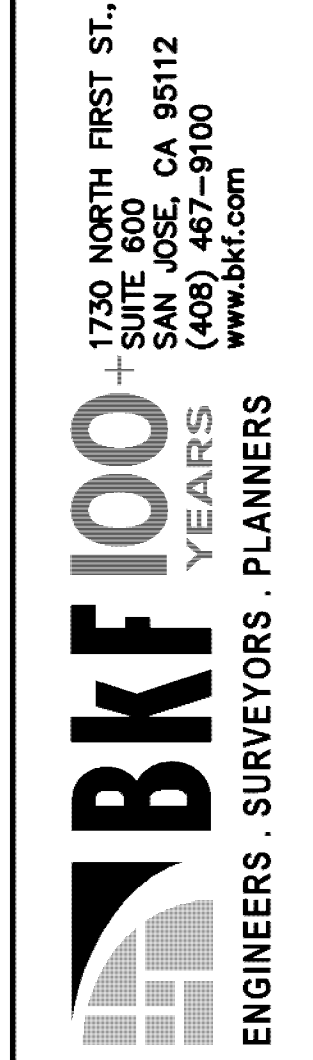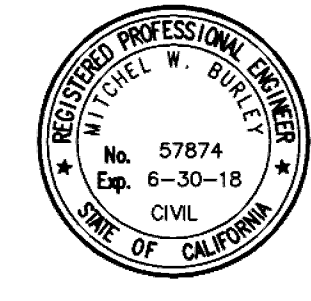

**CABRILLO DOLORES FACULTY HOUSING
 VESTING TENTATIVE MAP
 GRADING AND DRAINAGE PLAN**


SANTA CLARA COUNTY CALIFORNIA

No.	Revisions

Date: 08/30/17
 Scale: 1" = 10'
 Design: MWB
 Drawn: [Blank]
 Approved: [Blank]
 Job No: 20166131

Drawing Number:
TM6.2
 17 OF 28

SEE SHEET TM6.4

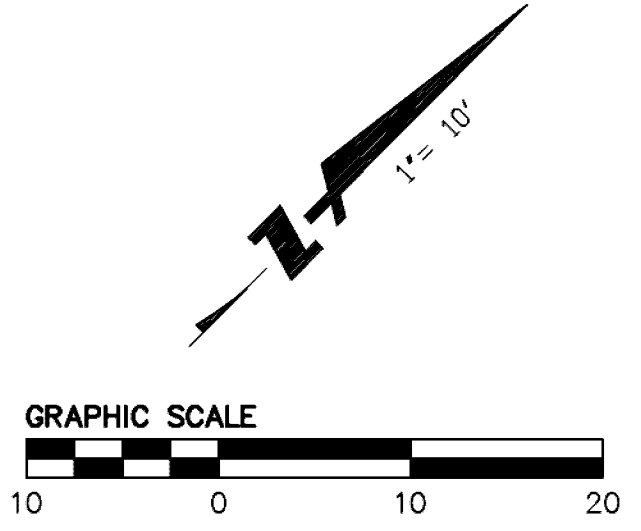


CALIFORNIA

**CABRILLO DOLORES FACULTY HOUSING
VESTING TENTATIVE MAP
GRADING AND DRAINAGE PLAN**

SANTA CLARA COUNTY

STANFORD

DRAWING NAME: K:\2016\166131_Stanford.Cabrillo.Dolores\ENG\BASE_FILES\CDTMAP.dwg PLOT DATE: 08-29-17 PLOTTED BY: BUR

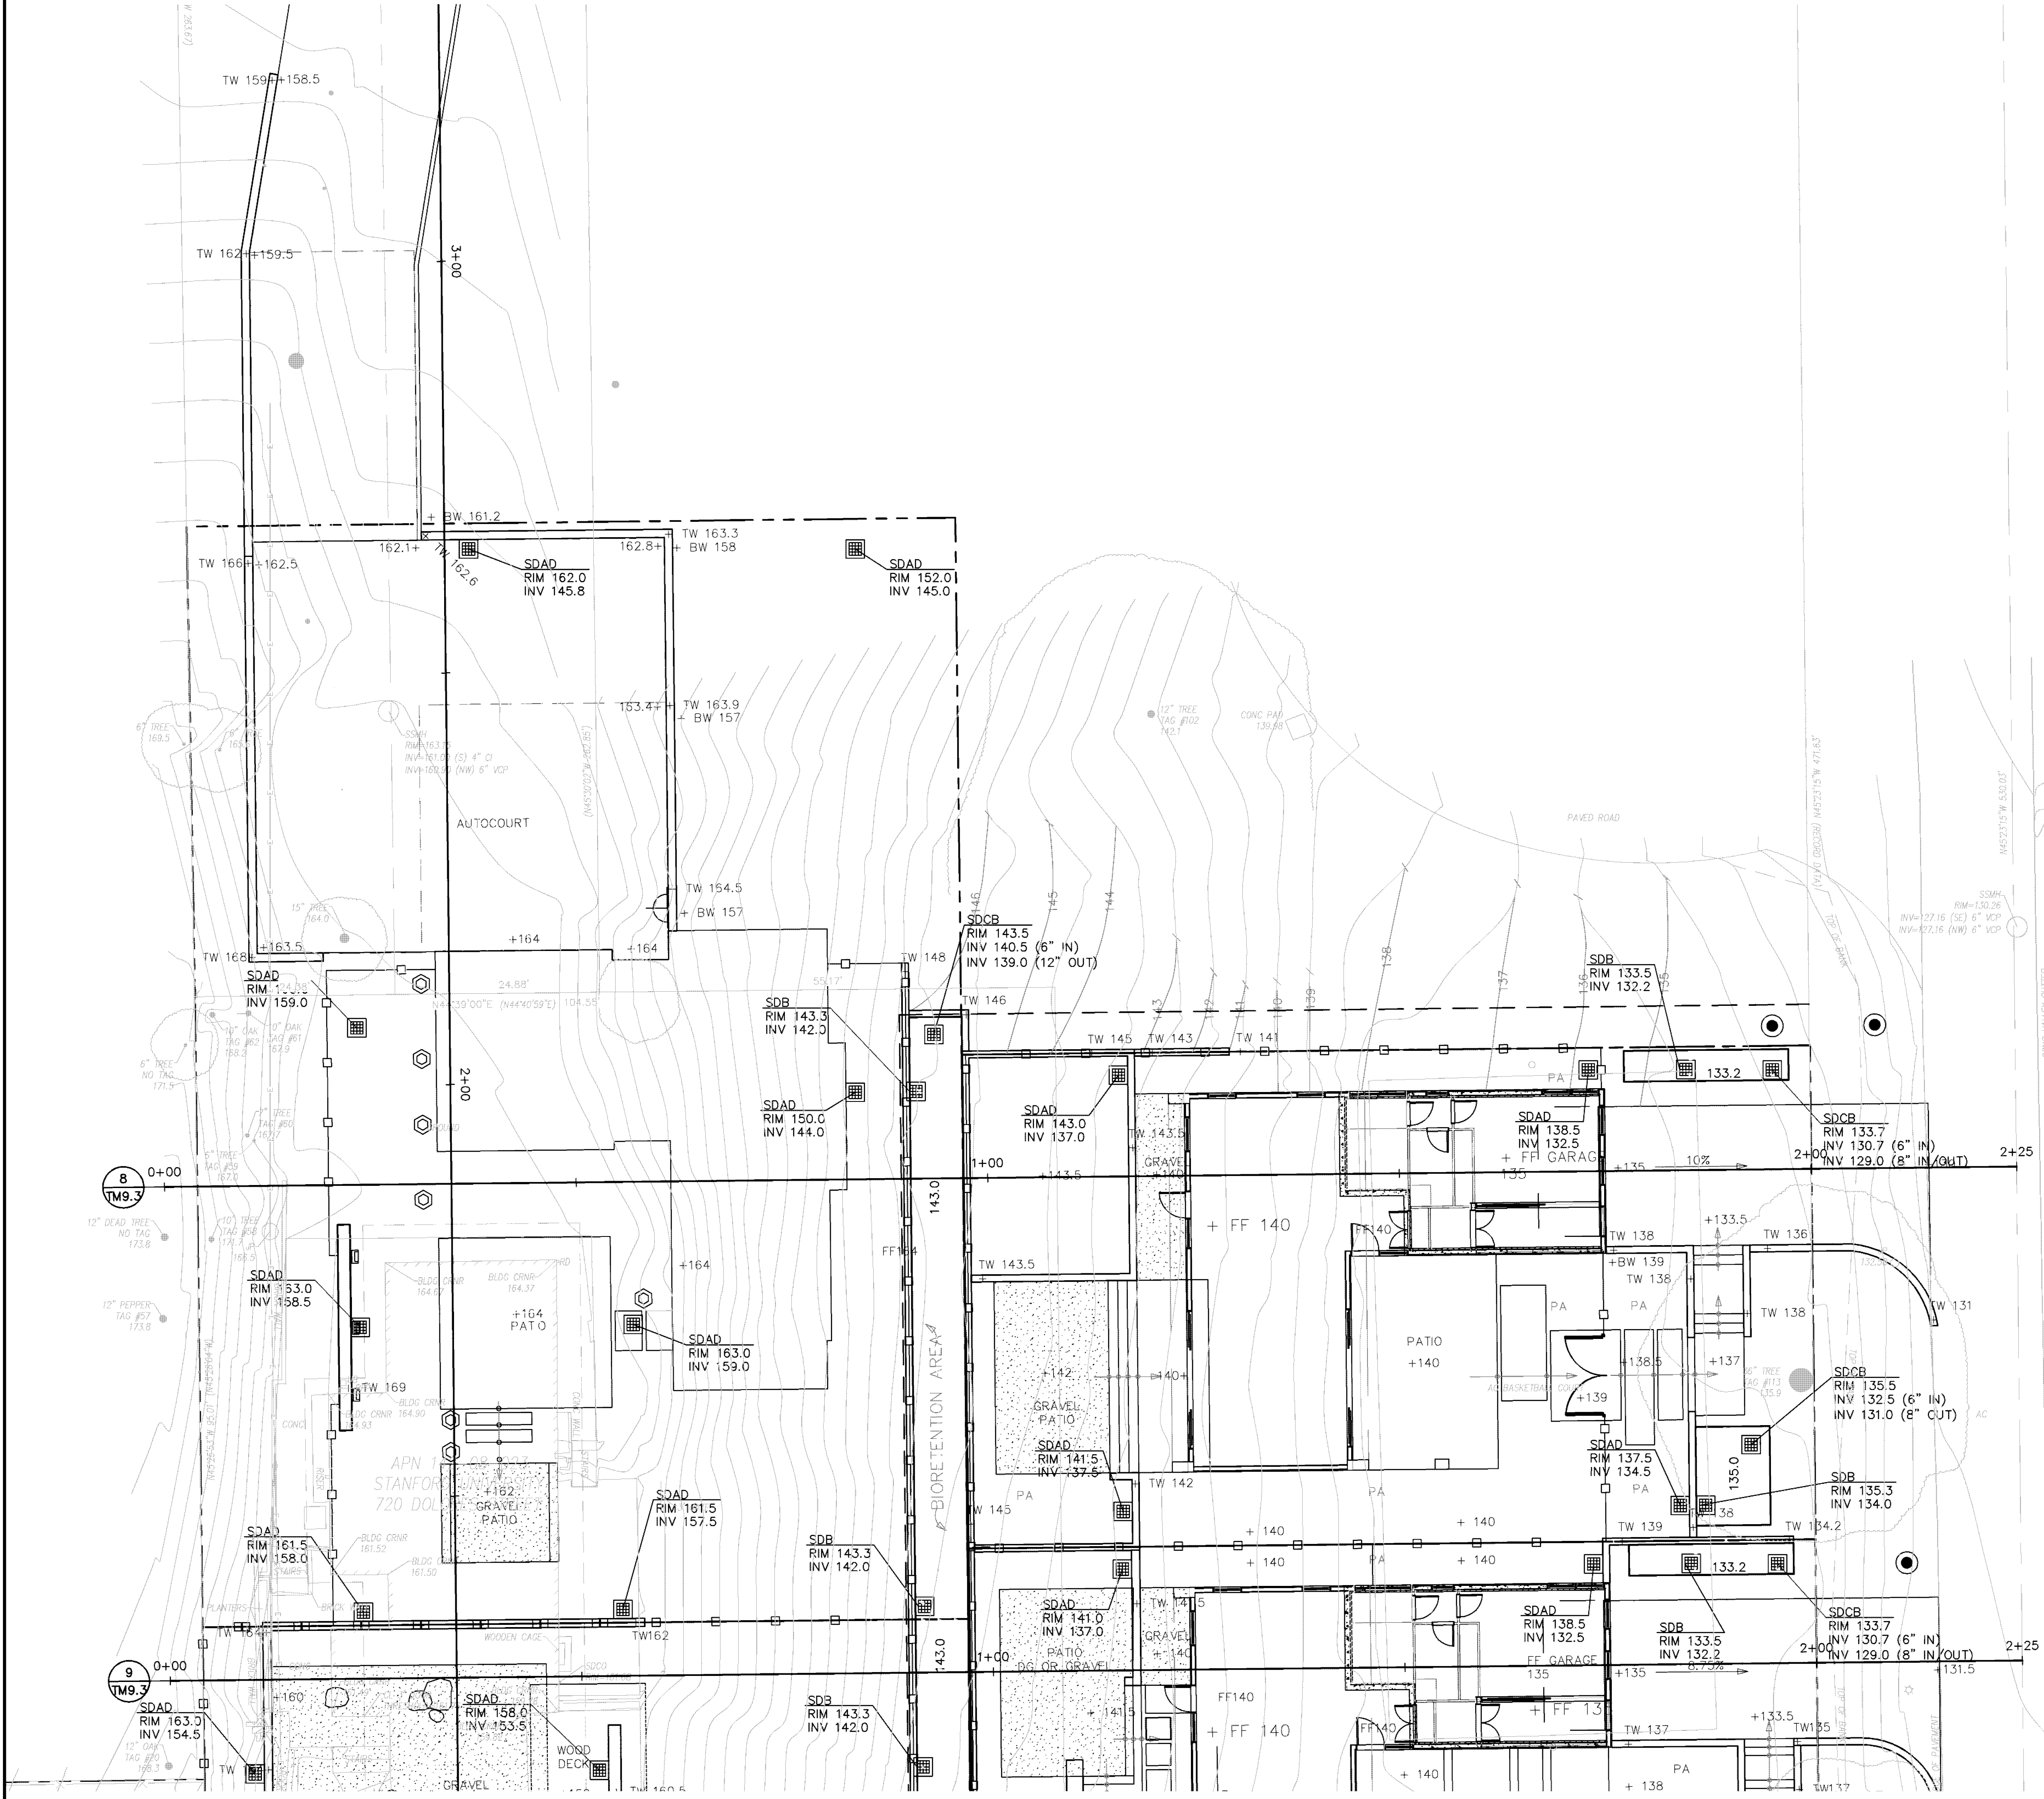



SEE SHEET TM6.2

No.	Revisions




Date: 08/30/17
 Scale: 1" = 10'
 Design: MWB
 Drawn:
 Approved:
 Job No: 20166131

DRAWING NAME: K:\2016\166131_Stanford.Cabrillo_Dolores\ENG\BASE_FILES\CDTMAP.dwg
PLOT DATE: 08-29-17 PLOTTED BY: BUR

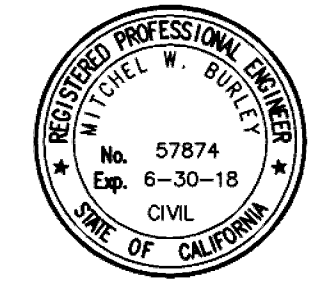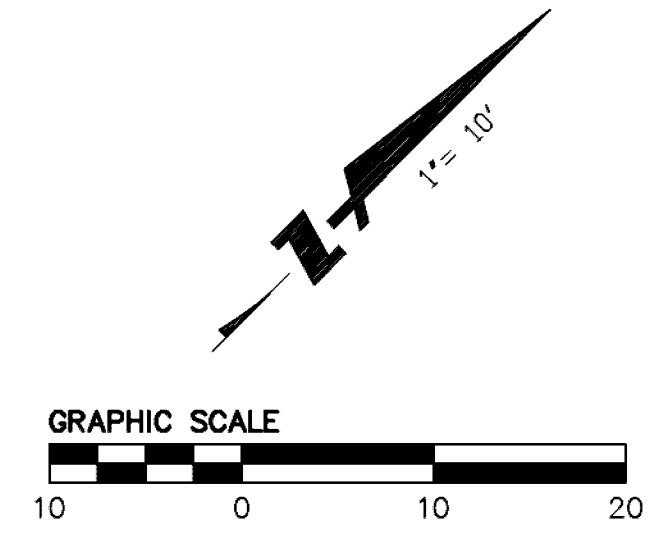

**CABRILLO DOLORES FACULTY HOUSING
VESTING TENTATIVE MAP
GRADING AND DRAINAGE PLAN**

SANTA CLARA COUNTY
CALIFORNIA

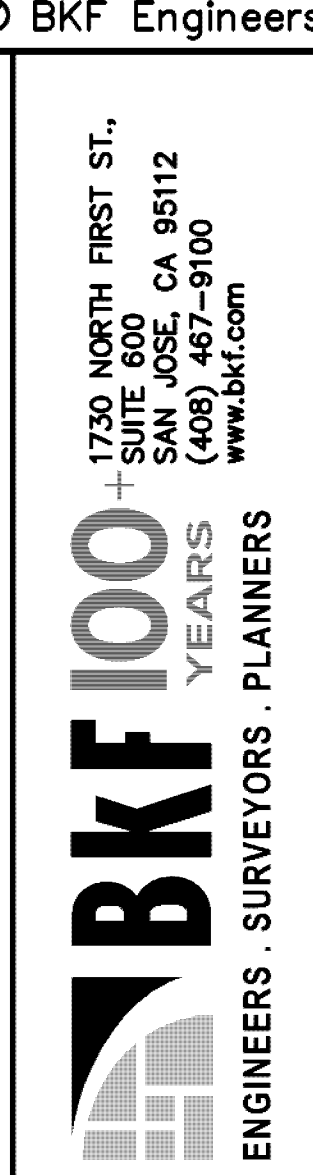

Revisions	
No.	Date
	08/30/17
	Scale 1" = 10'
	Design MWB
	Drawn
	Approved
	Job No 20166131

Drawing Number:
TM6.4
19 OF 28

SEE SHEET TM6.3