



B
SK2.1
SECOND FLOOR PLAN
SCALE: 1/8" = 1'-0"

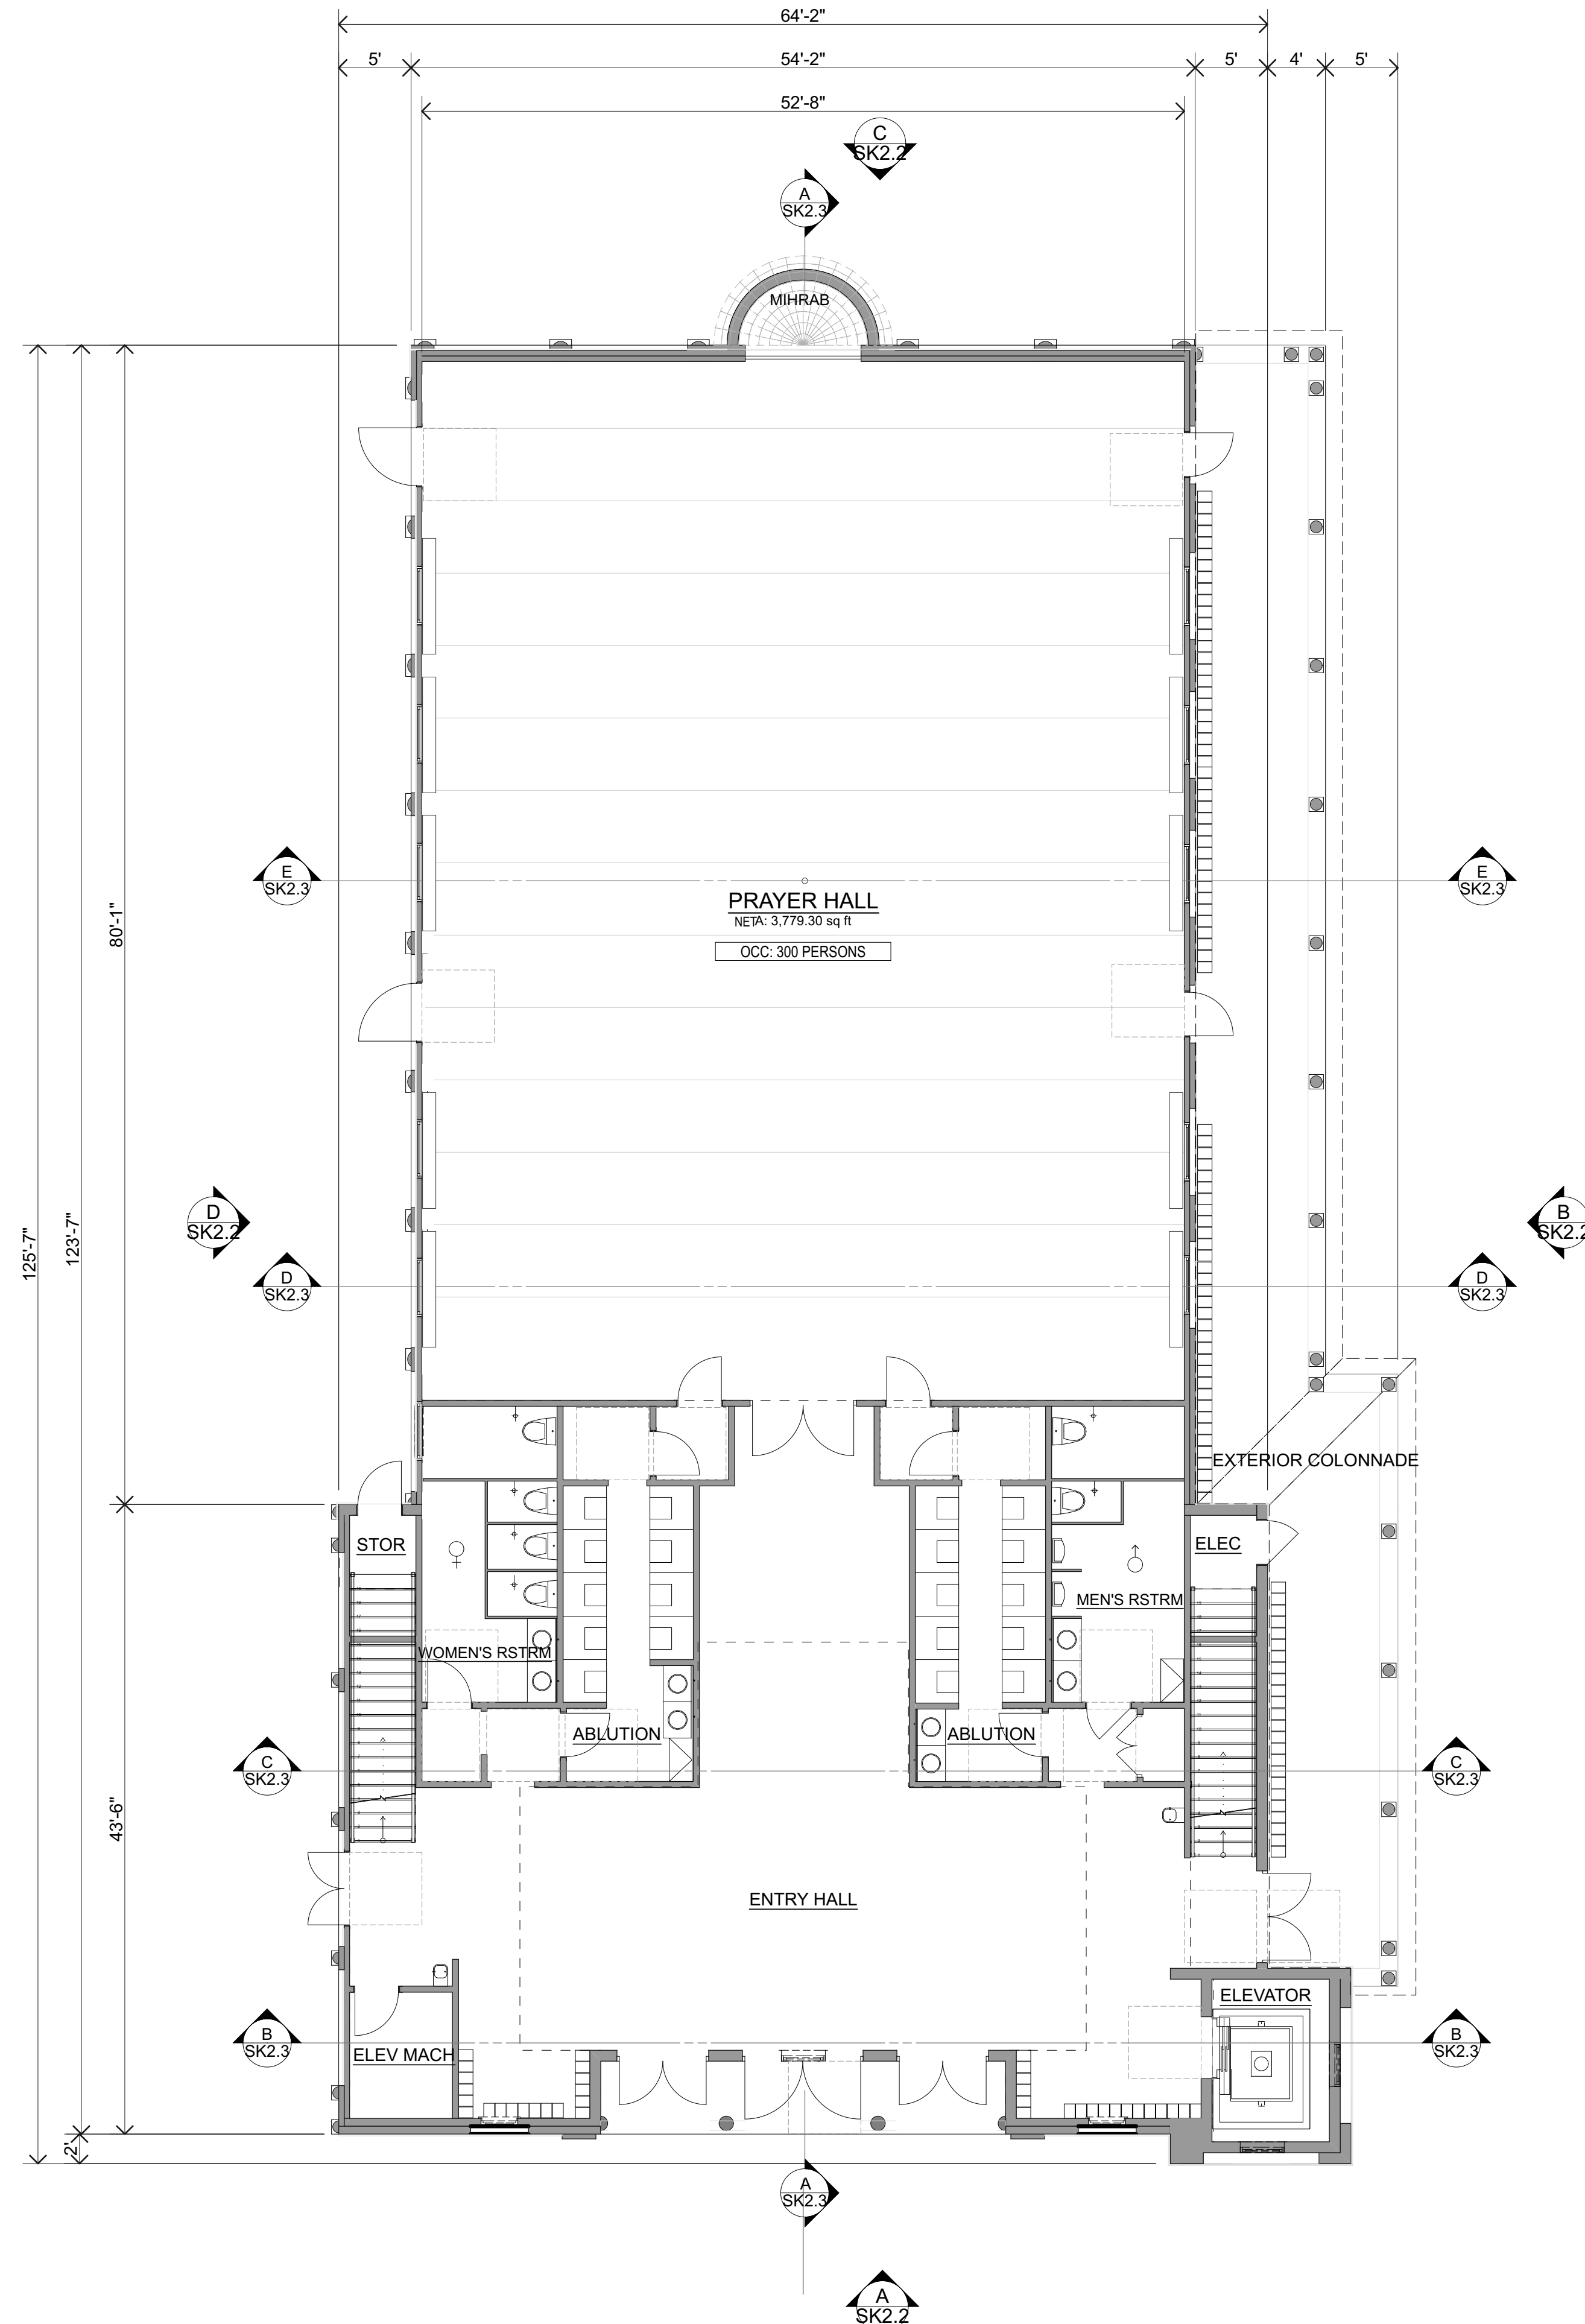

A
SK2.2
FIRST FLOOR PLAN
SCALE: 1/8" = 1'-0"

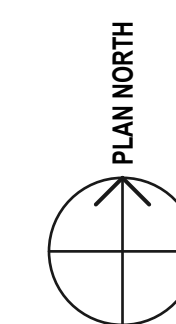

REVISIONS	
DATE	#
4/12/16	1
	2
	3
	4
	5

5/23/16 11:20 AM



PREPARED FOR:
South Valley Islamic Center
Sai Akhter, Project Manager
P.O. Box 1777, Morgan Hill, CA 95038
(408) 205-9836

Daniel Silvernail Architect, Inc.
501 Mission St Suite #2 - Santa Cruz CA 95060 831-462-9138

MOSQUE BUILDING FLOOR PLANS
SCHEMATIC DESIGN DOCUMENTS
THE CORDOBA CENTER
14045 Montebey Road, San Martin, CA 95046-9546
APN# 779-06-002

DATE	12/22/15
JOB#	13.118.0
MODELING BY	DSAI
SHEET	SK2.1
OF	29 SHEETS

USE PERMIT/ASA GRADING PERMIT SUBMITTAL