




**C** CARETAKER BUILDING EAST ELEVATION  
SK4.1 SCALE: 1/8" = 1'-0"

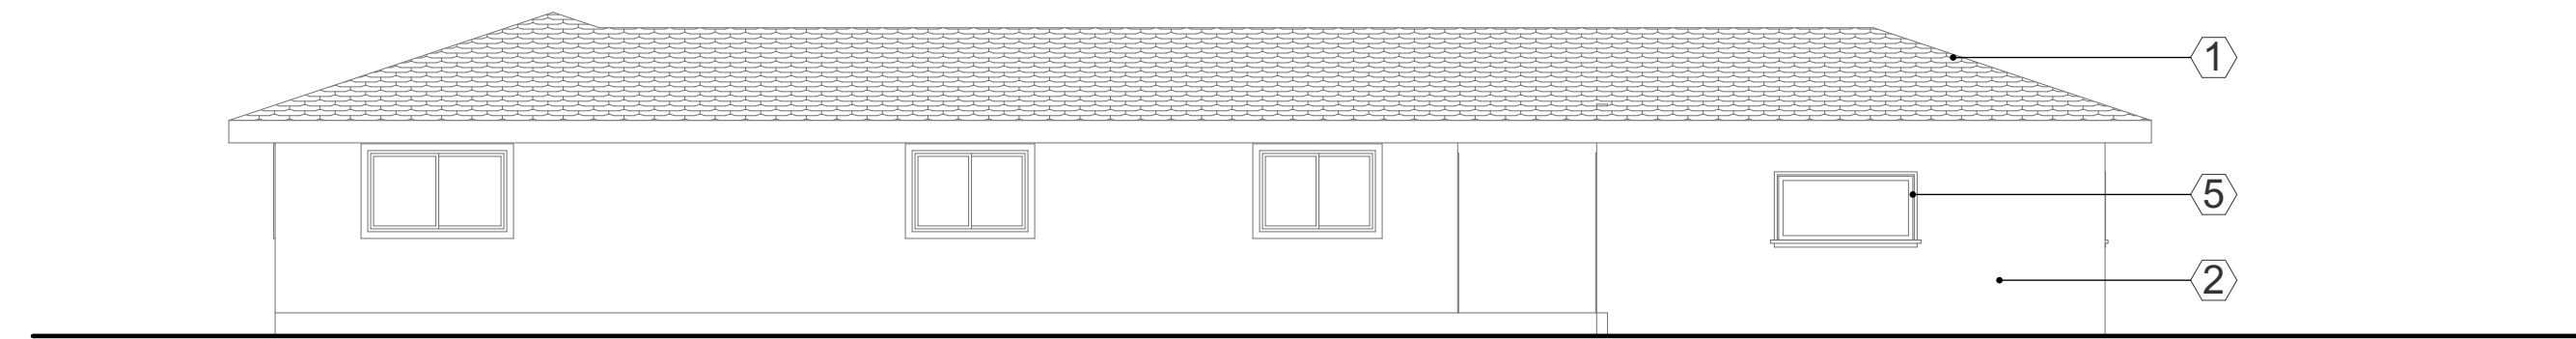


**D** CARETAKER BUILDING NORTH ELEVATION  
SK4.1 SCALE: 1/8" = 1'-0"

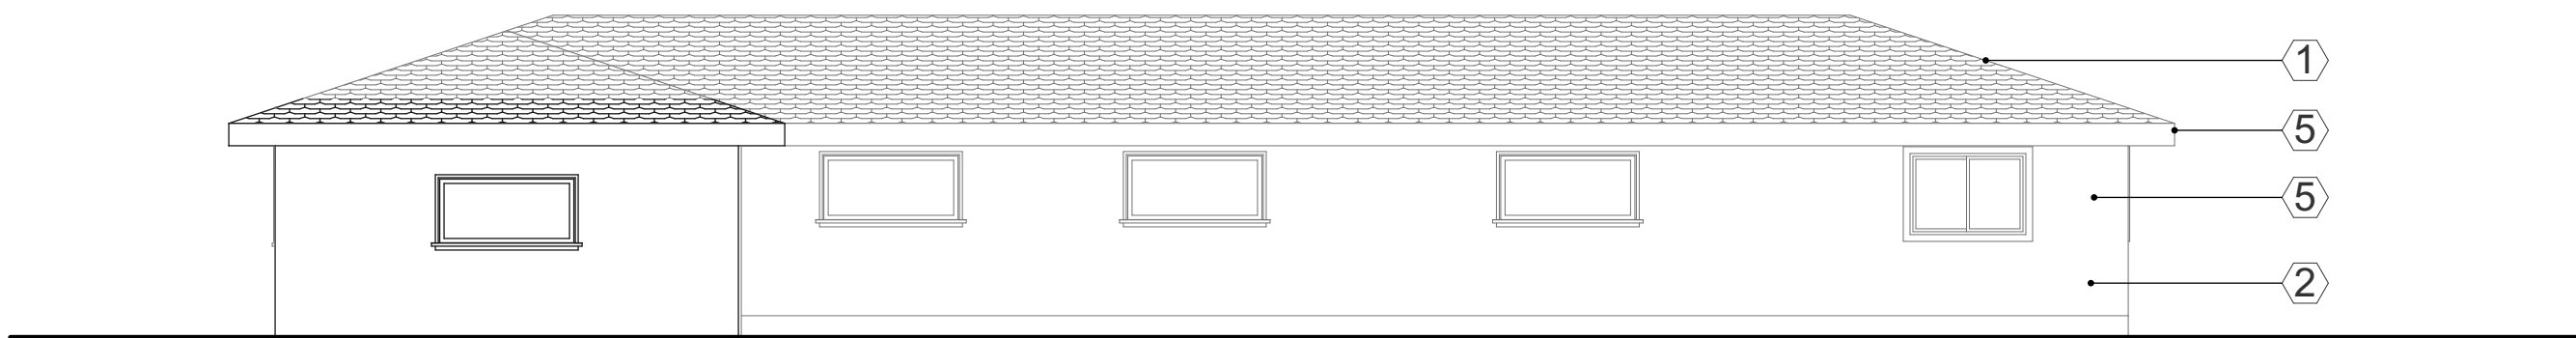

**E** CARETAKER BUILDING WEST ELEVATION  
SK4.1 SCALE: 1/8" = 1'-0"

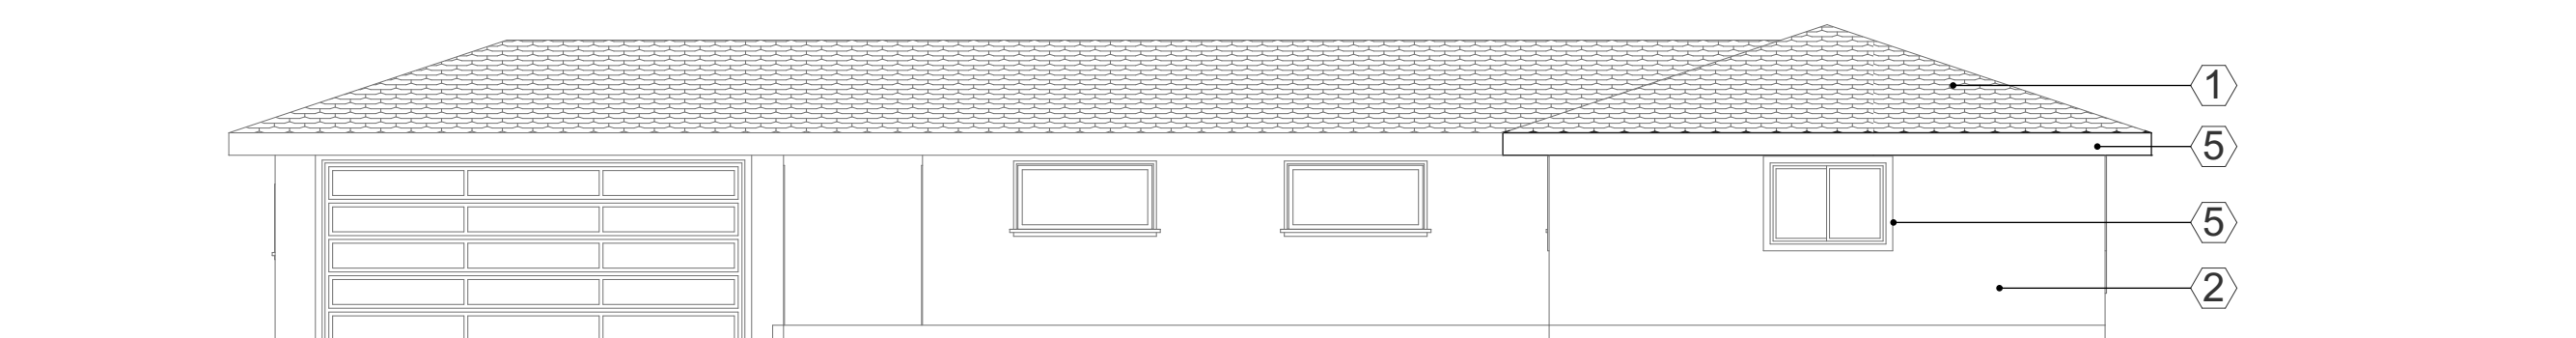


**F** CARETAKER BUILDING SOUTH ELEVATION  
SK4.1 SCALE: 1/8" = 1'-0"

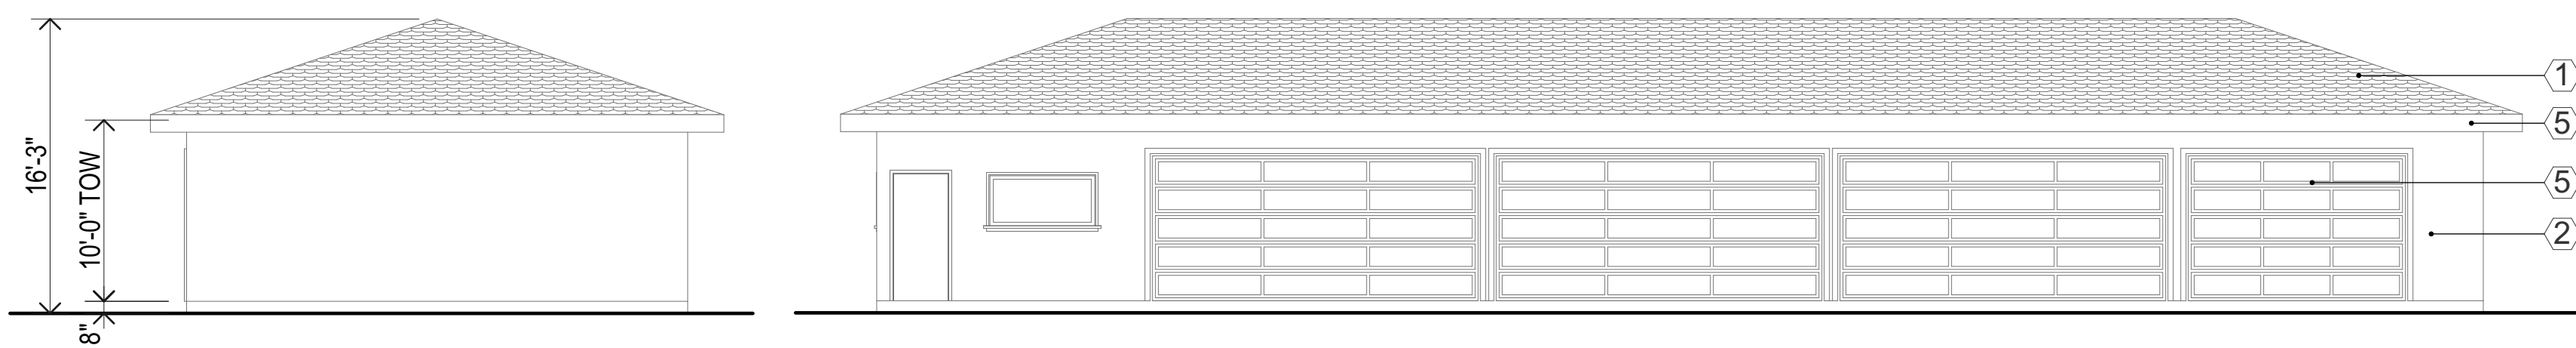


**G** MAINT BLDG WEST ELEV  
SK4.1 SCALE: 1/8" = 1'-0"

**H** MAINTENANCE BLDG NORTH ELEVATION  
SK4.1 SCALE: 1/8" = 1'-0"

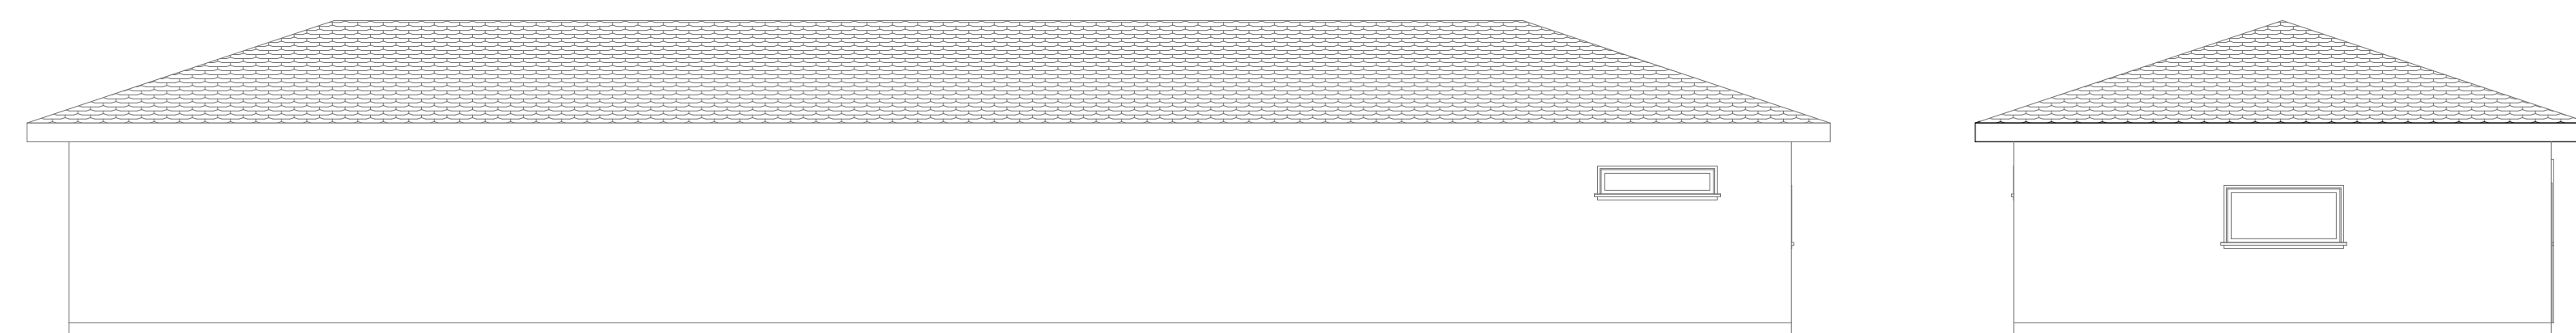


**J** MAINTENANCE BLDG SOUTH ELEVATION  
SK4.1 SCALE: 1/8" = 1'-0"

**K** MAINT BLDG EAST ELEV  
SK4.1 SCALE: 1/8" = 1'-0"

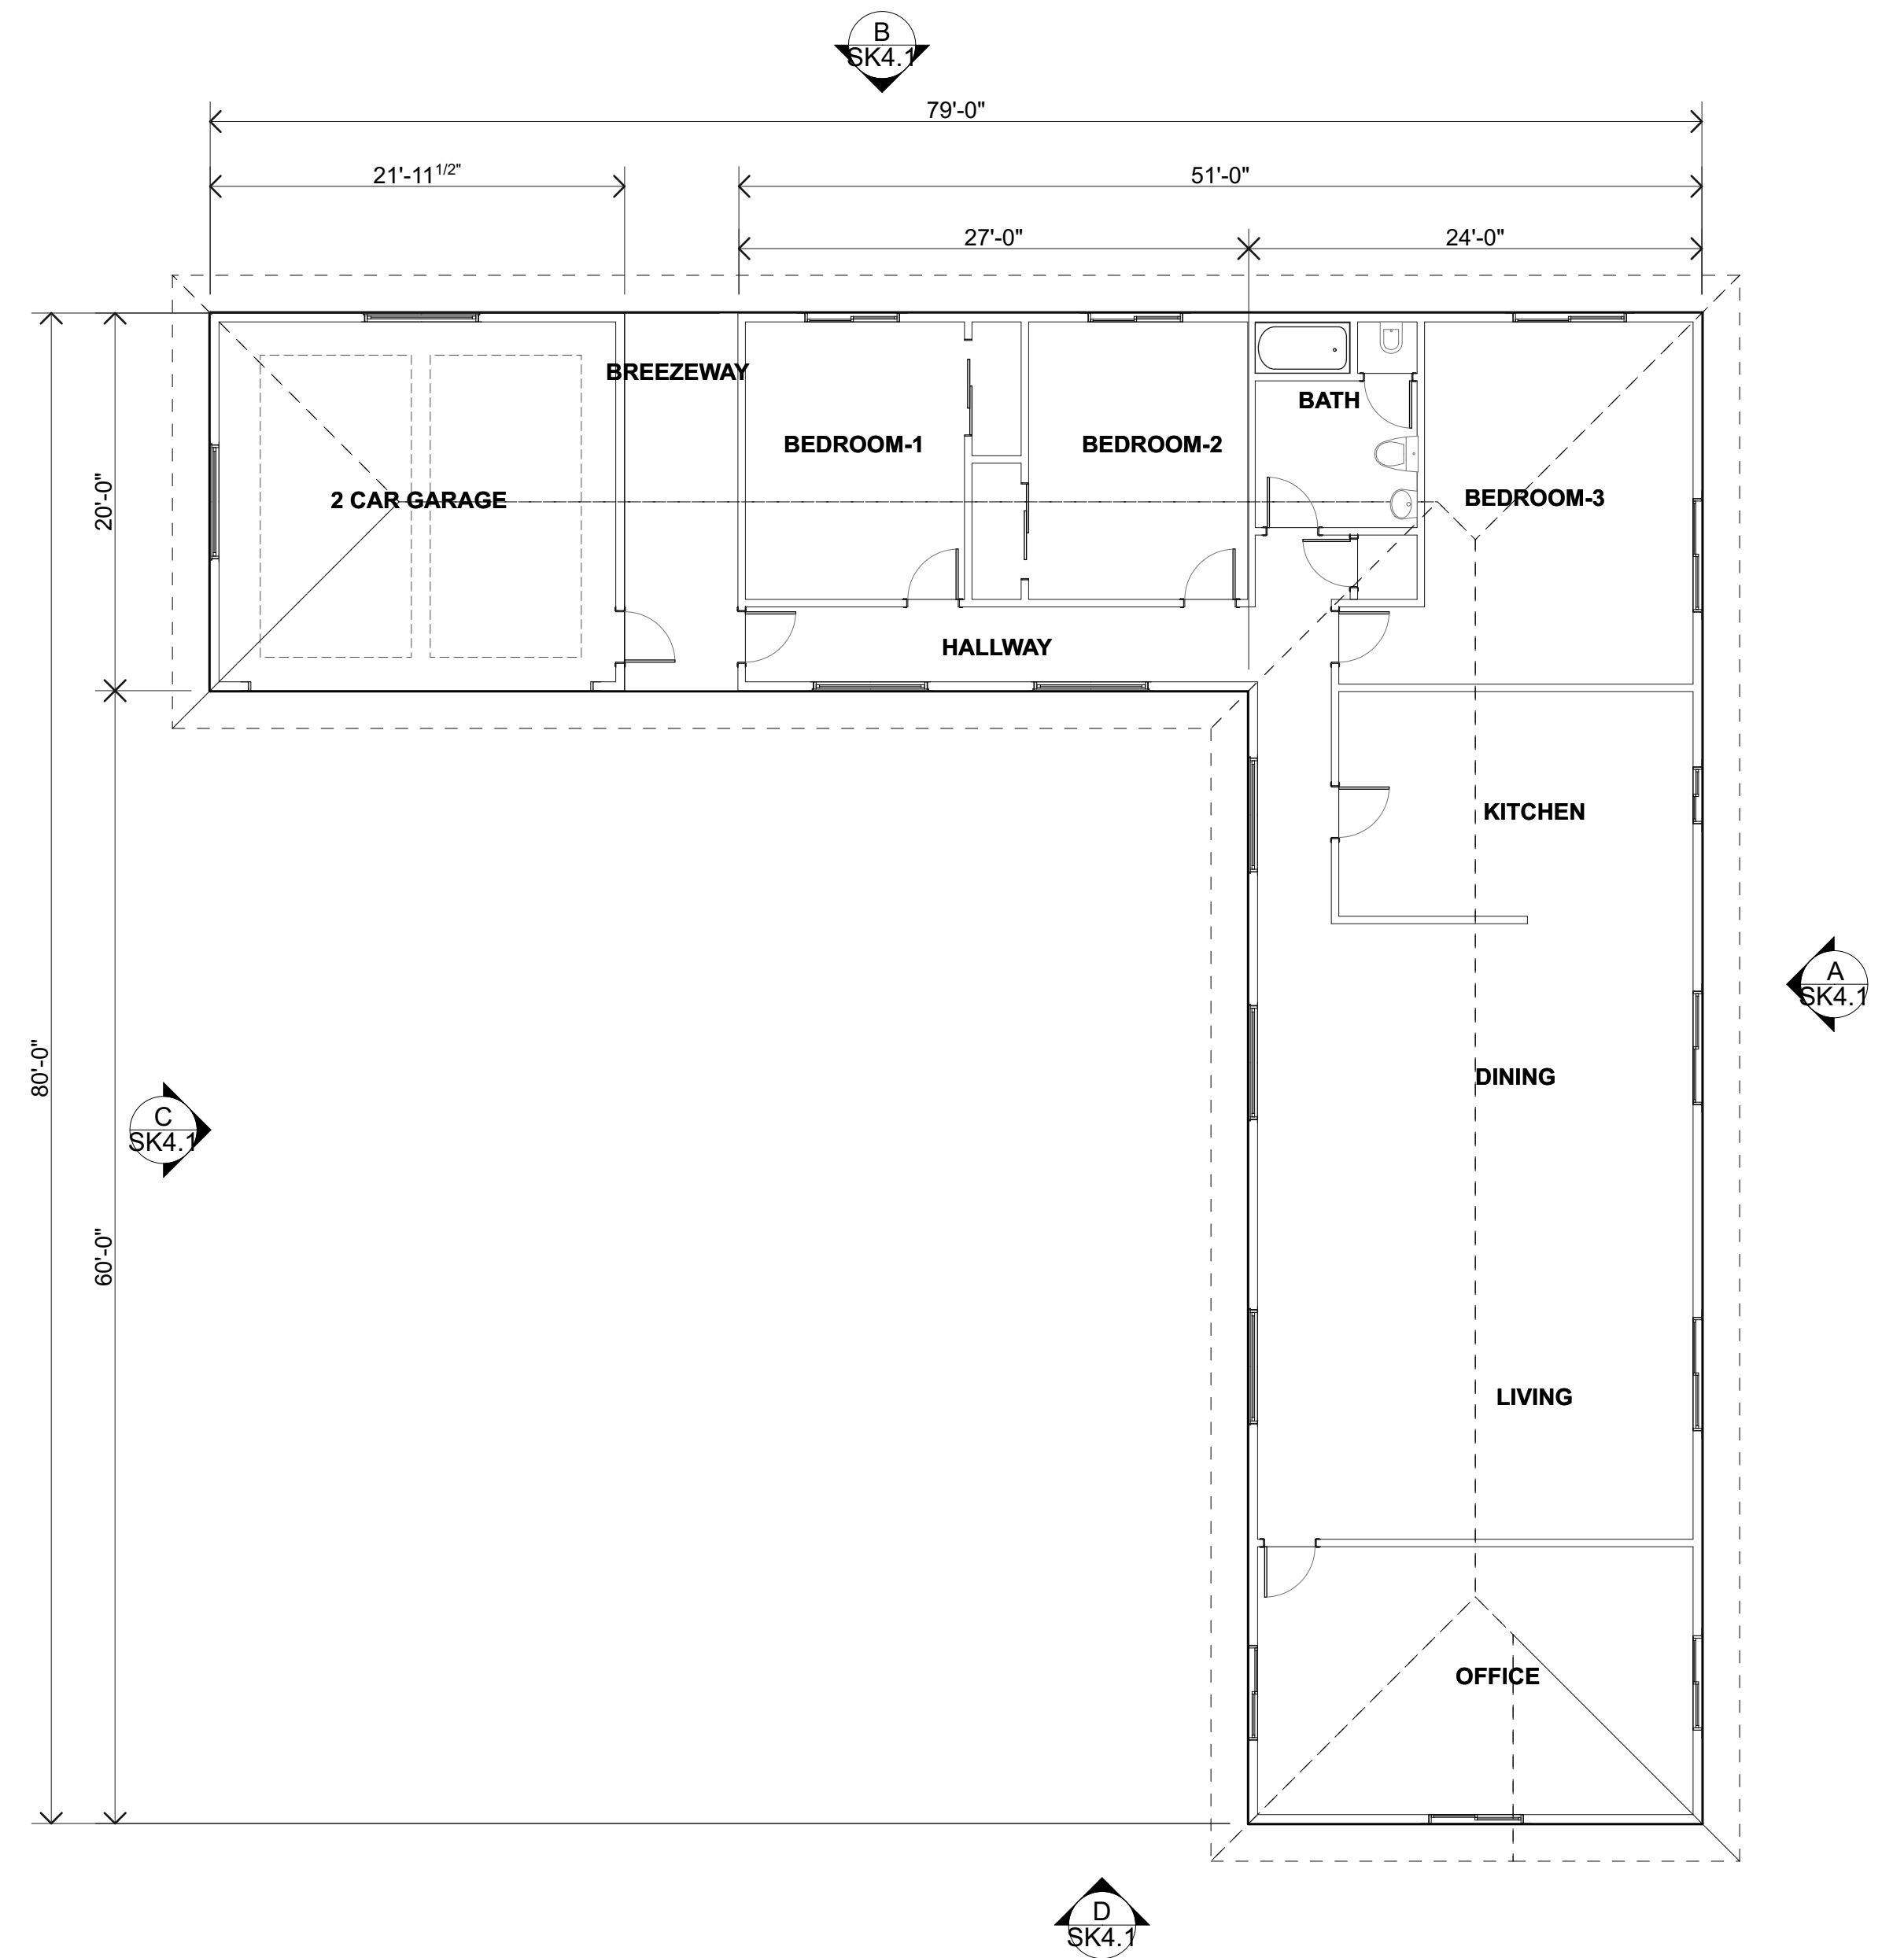


**A** CARETAKER BUILDING FLOOR PLAN  
SK4.1 SCALE: 1/8" = 1'-0"

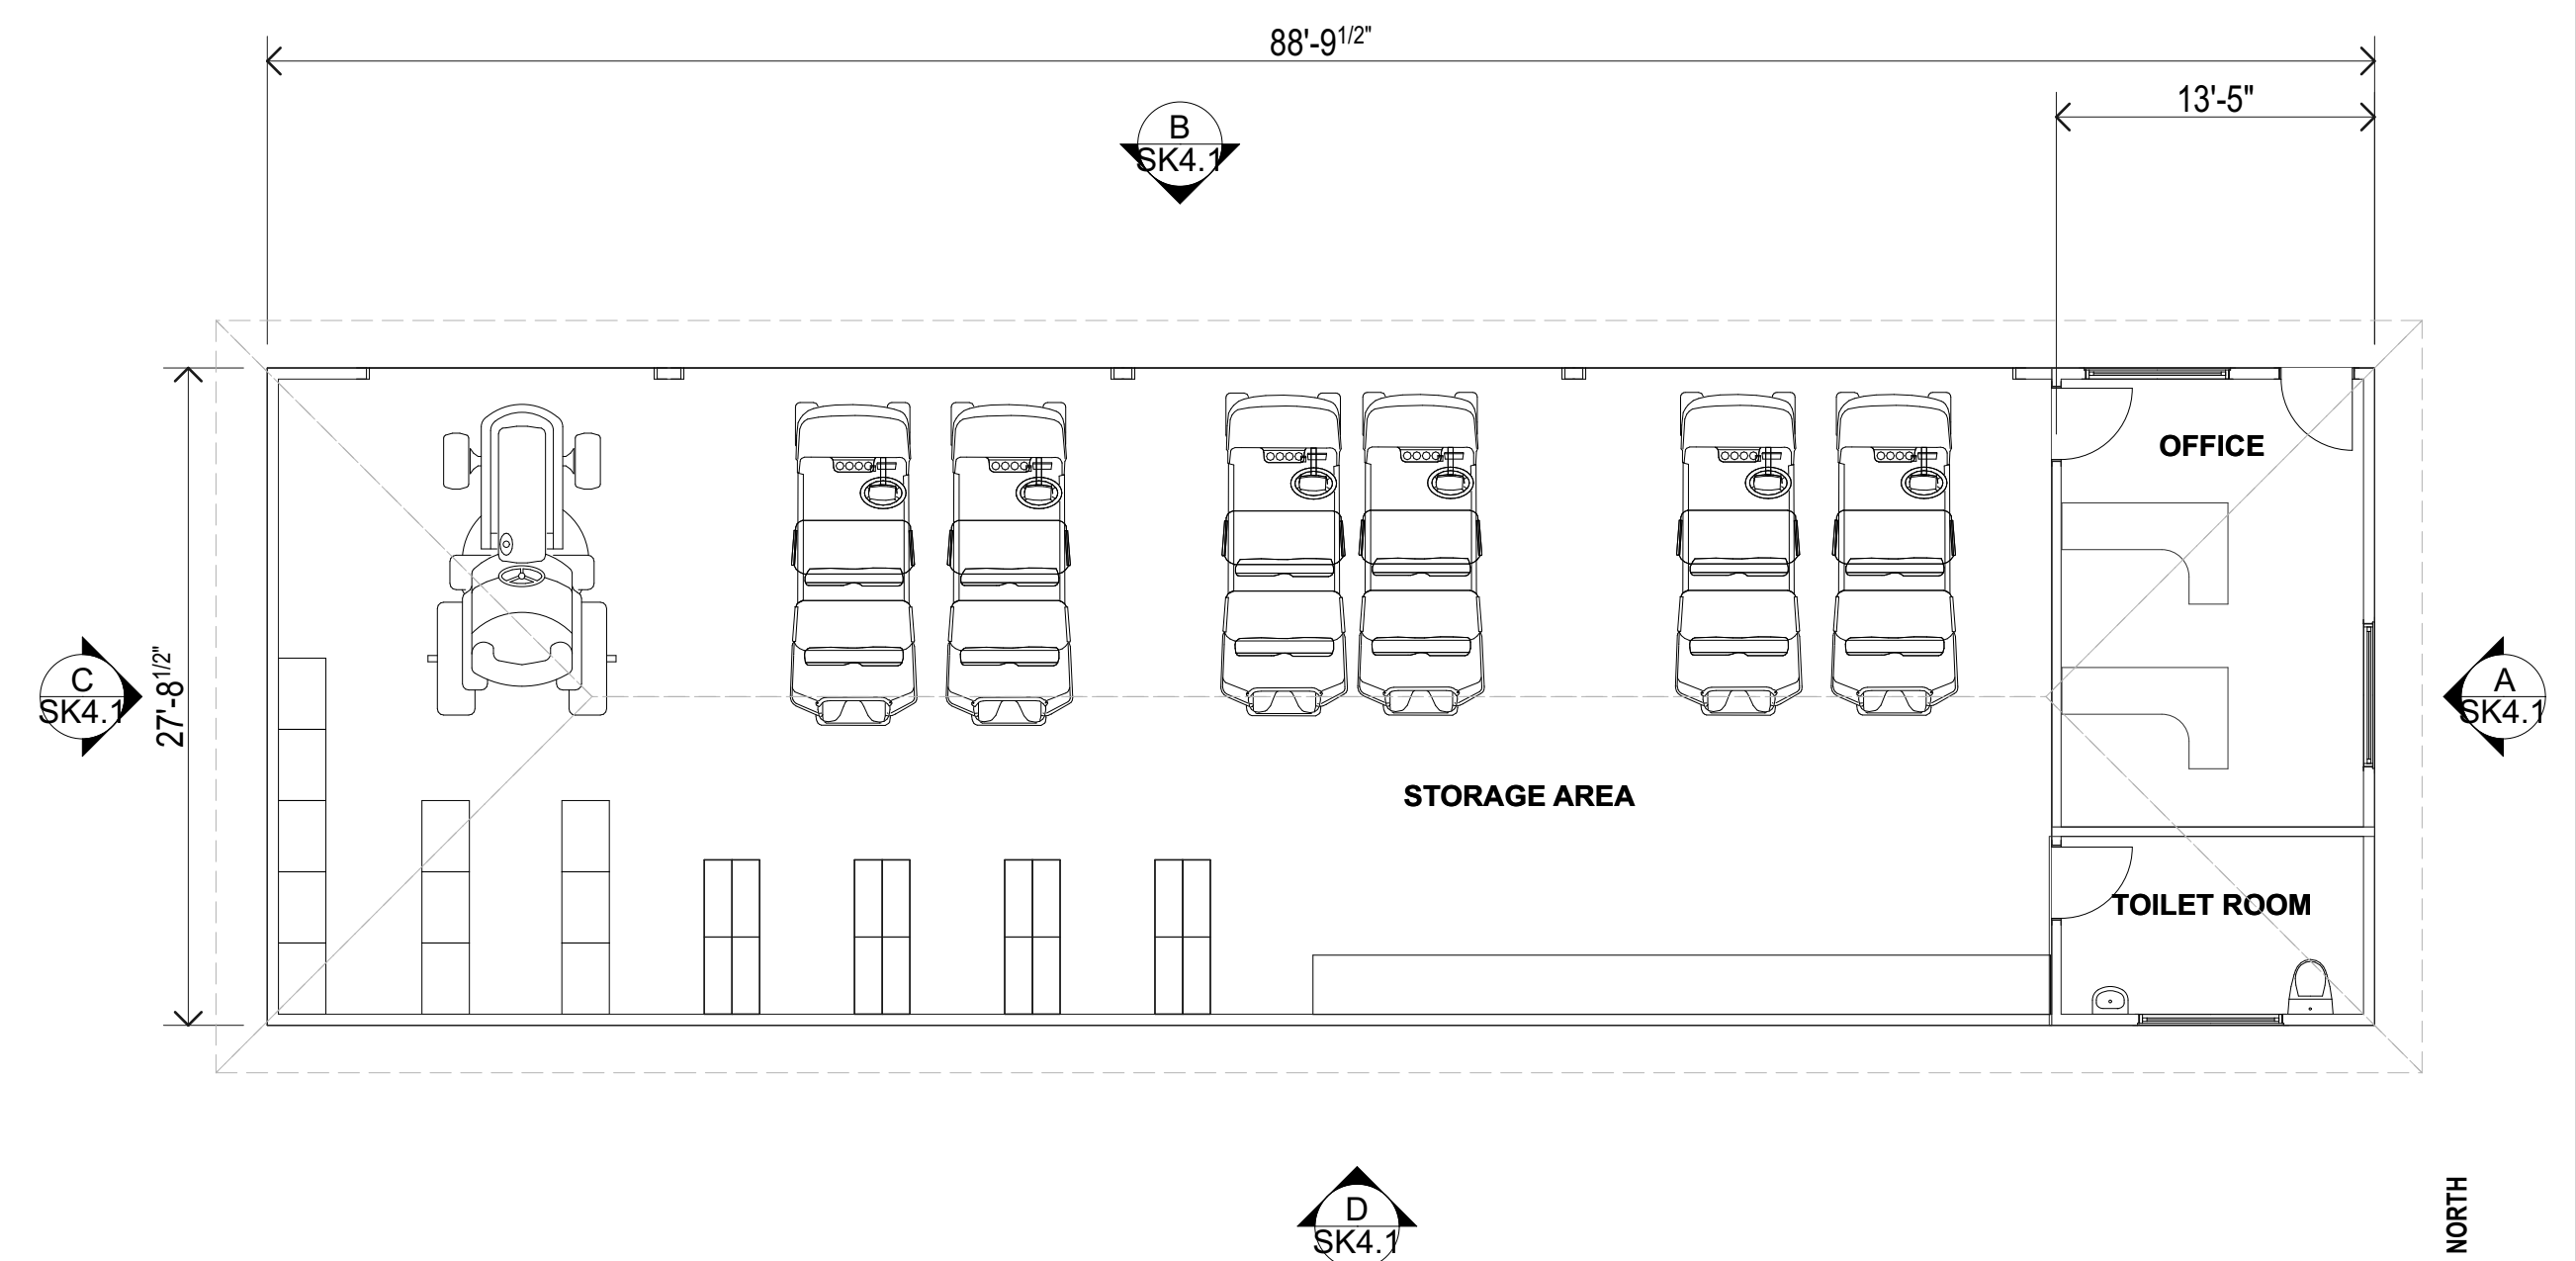

**B** MAINTENANCE BLDG FLOOR PLAN  
SK4.1 SCALE: 1/8" = 1'-0"

REVISIONS	
DATE	#
4/12/16	1
	2
	3
	4
	5

5/23/16 11:21 AM

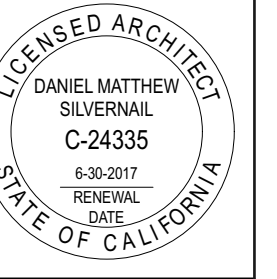

PREPARED FOR:  
South Valley Islamic Center  
Sul Akhter, Project Manager  
P.O. Box 1777, Morgan Hill, CA 95038  
(408) 205-9936

Daniel Silvernail Architect, Inc.  
501 Mission St Suite #2 Santa Cruz CA 95060 831.462.9138

CARETAKER & MAINTENANCE BLDGS  
SCHEMATIC DESIGN DOCUMENTS  
THE CORDOBA CENTER  
APN# 779-06-002  
14045 Montebey Road San Martin, CA 95046-9546

DATE	12/22/15
JOB#	13.118.0
MODELING BY	DSAI
SHEET	SK4.1
OF	29 SHEETS

USE PERMIT/ASA GRADING PERMIT SUBMITTAL