


SAN MARTIN RV CENTER

GENERAL INFORMATION

SCOPE OF WORK:	CONSTRUCT A RV-PARK, A LODGE BUILDING, RESTROOMS, TRASH ENCLOSURES AND UTILITY ROOMS.
JURISDICTION:	COUNTY OF SANTA CLARA
TYPE OF CONSTRUCTION:	V-B
SPRINKLERS:	YES
ZONING:	A1 & RR
APN:	779-06-003
LOT AREA:	625,331 SF
BUILDING AREA:	6,887 SF (MAIN BLDG: 5,881 SF + GYM: 1,006) SF

VICINITY MAP

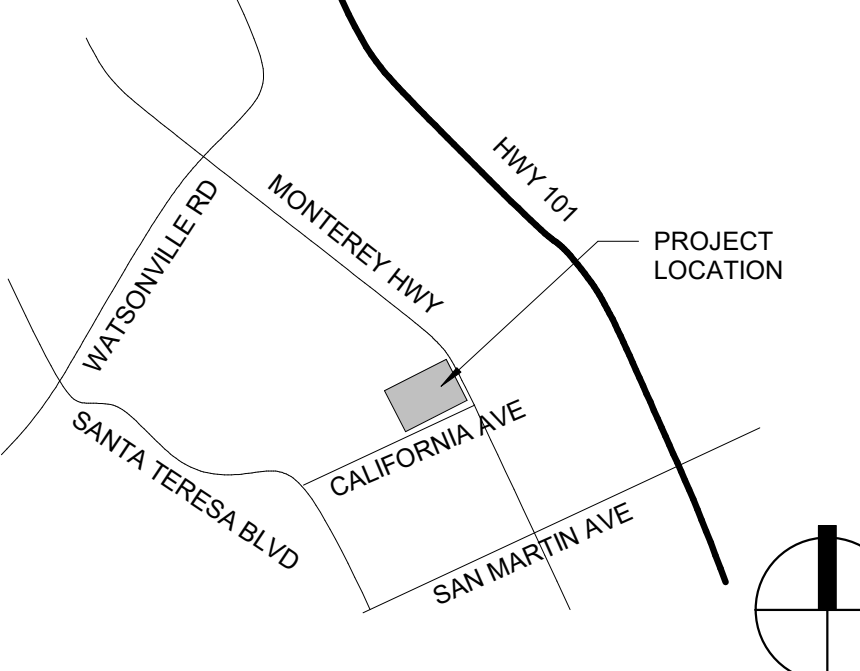

PROJECT DIRECTORY

OWNER: RAMESH PATEL
1655 EL CAMINO REAL
SANTA CLARA, CA 95050

CIVIL ENGINEER: HANNA BRUNETTI
7651 EL GLEBERRY ST.
GILROY, CA 95020
AMANDA WILSON, P.E.
T: (408) 842-2173
F: (408) 842-3662

ARCHITECT: EATON HALL ARCHITECTURE INC
1501 The Alameda, Ste. 105
San Jose, CA 95125
JEFFREY EATON
T: (408) 691-8998
F: (408) 265-8155
E: jeff@eha.com

SHEET INDEX

A0	GENERAL INFORMATION
A1	PROPOSED SITE PLAN - OVERALL
A2	PROPOSED FLOOR PLANS & ROOF PLANS
A3	PROPOSED EXTERIOR ELEVATIONS
A4	PROPOSED SITE PLAN - TRASH ENCLOSURE
A5	PROPOSED SITE PLAN - RESTROOMS / UTILITY ROOM

EATON **HALL** ARCHITECTURE

1501 The Alameda, Ste 105
San Jose, CA 95126

TEL 408.265.5255
FAX 408.265.6155

A CALIFORNIA CORPORATION

SAN MARTIN R V CENTER

MONTEREY HIGHWAY &
CALIFORNIA AVENUE
SAN MARTIN, CA

CLIENT: _____
Client Name: _____


[illegible]

Project Number: 4.708
Date: 10/31/2018
Drawn by: EE
Checked by: JE


Sheet Title:

**GENERAL
INFORMATION**


A0

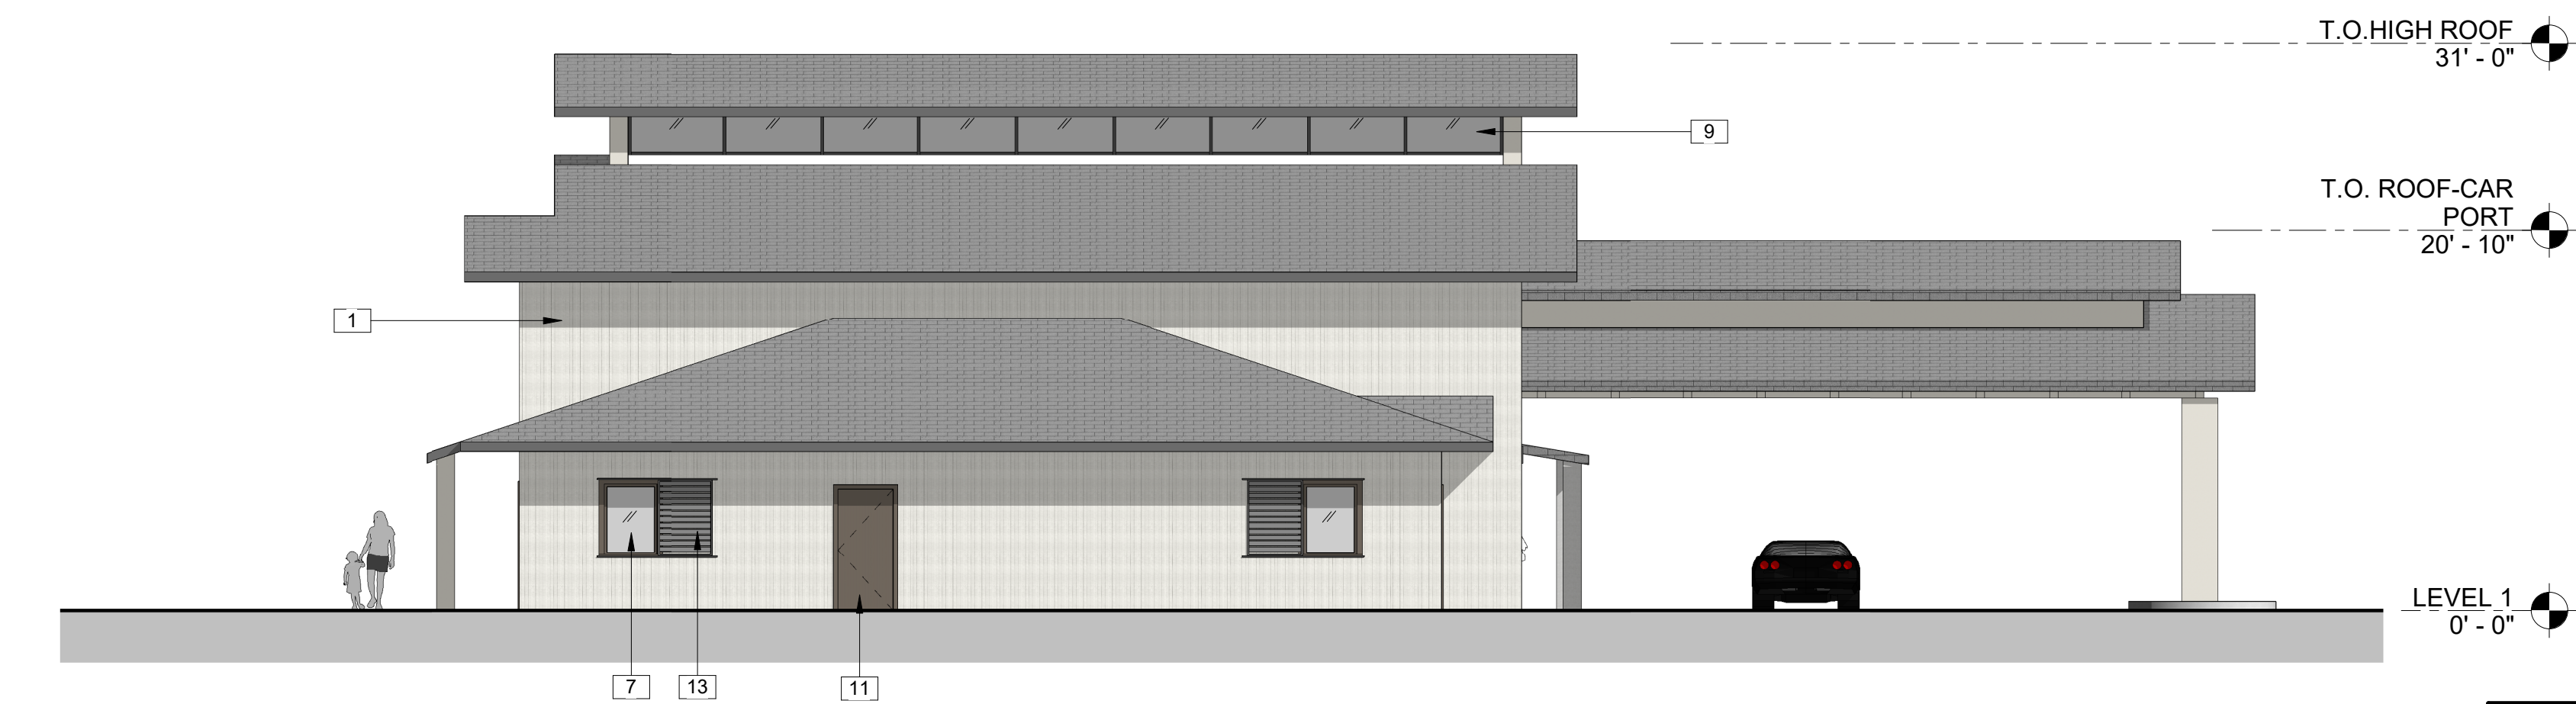

SOUTH ELEVATION - MAIN BUILDING

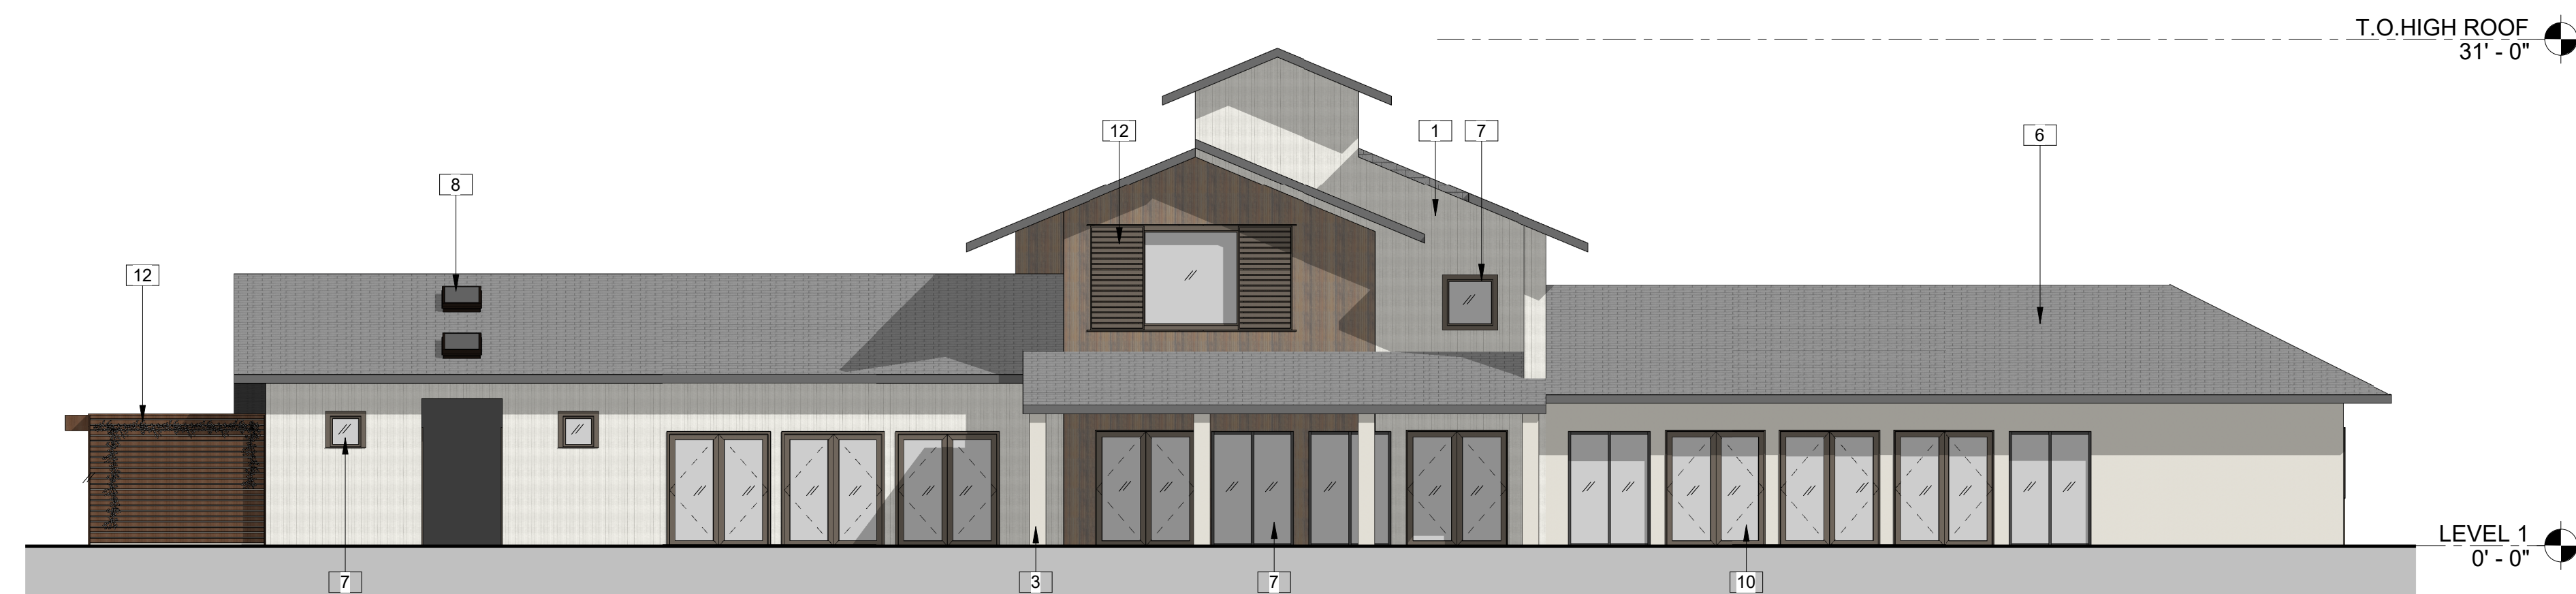

WEST ELEVATION - MAIN BUILDING 3

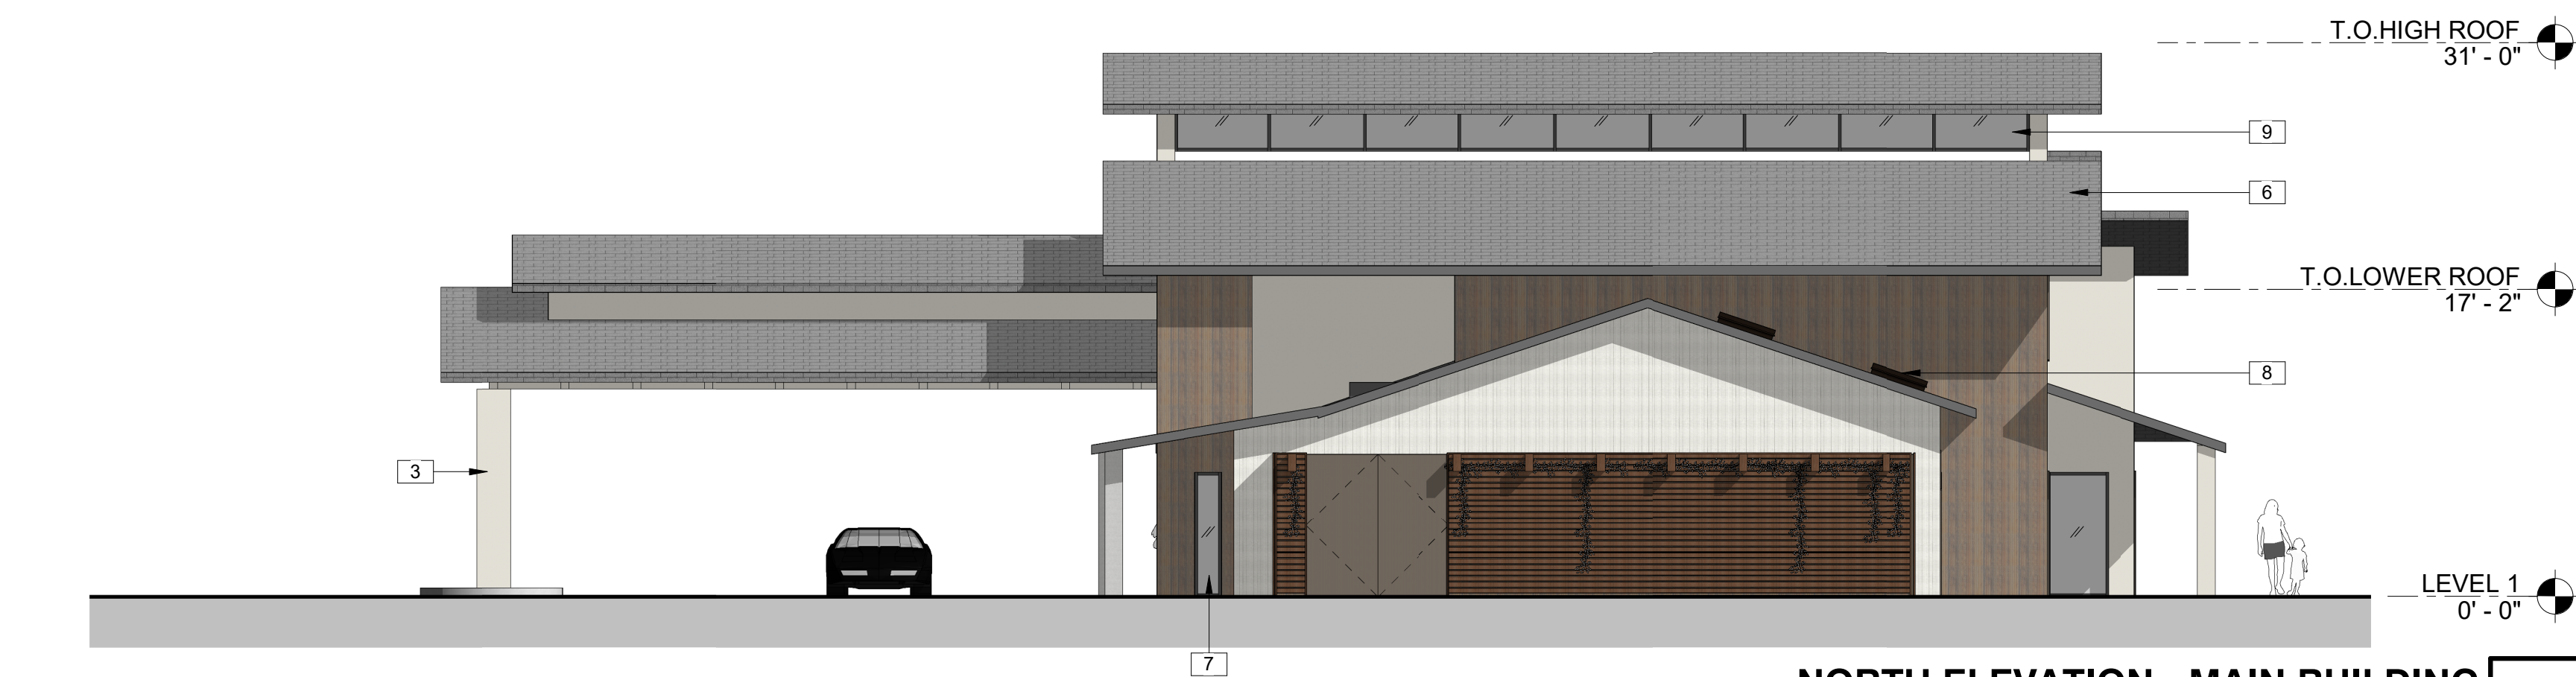

NORTH ELEVATION - MAIN BUILDING 2



EAST ELEVATION - MAIN BUILDING

KEY NOTES

1	WOOD PANEL
2	STUCCO
3	COLUMN
4	TRUSS
5	STOREFRONT SYSTEM
6	COMPOSITION SHINGLE ROOFING, TYP.
7	WINDOW
8	SKYLIGHT
9	WINDOW SYSTEM
10	GLASS SWING DOOR, TYP.
11	DOOR
12	WOOD SIDING
13	SIDE SHUTTER
14	SERVICE YARD



EATON HALL ARCHITECTURE

1501 The Alameda, Ste 105
San Jose, CA 95126

TEL 408.265.5255
FAX 408.265.6155

A CALIFORNIA CORPORATION

SAN MARTIN R V CENTER

MONTEREY HIGHWAY &
CALIFORNIA AVENUE
SAN MARTIN, CA

CLIENT:
Client Name

[illegible]

Project Number: 4.708
Date: 10/31/2018
Drawn by: EE
Checked by: JE

Sheet Title:

**PROPOSED
EXTERIOR
ELEVATIONS**

A3

KEY NOTES	
1	COMPOSITION SHINGLE ROOFING, TYP.
2	STUCCO
3	MAN-DOOR
4	LOUVER-VENT



EATON HALL ARCHITECTURE

1501 The Alameda, Ste 105
San Jose, CA 95126

TEL 408.265.5255
FAX 408.265.6155
A CALIFORNIA CORPORATION


SAN MARTIN R V CENTER
MONTEREY HIGHWAY &
CALIFORNIA AVENUE
SAN MARTIN, CA
CLIENT: Client Name

Rev #	Description	Date


Project Number: 4.708
Date: 10/31/2018
Drawn by: EE
Checked by: JE

Sheet Title:
PROPOSED
SITE PLAN -
RESTROOMS /
UTILITY ROOM


A5

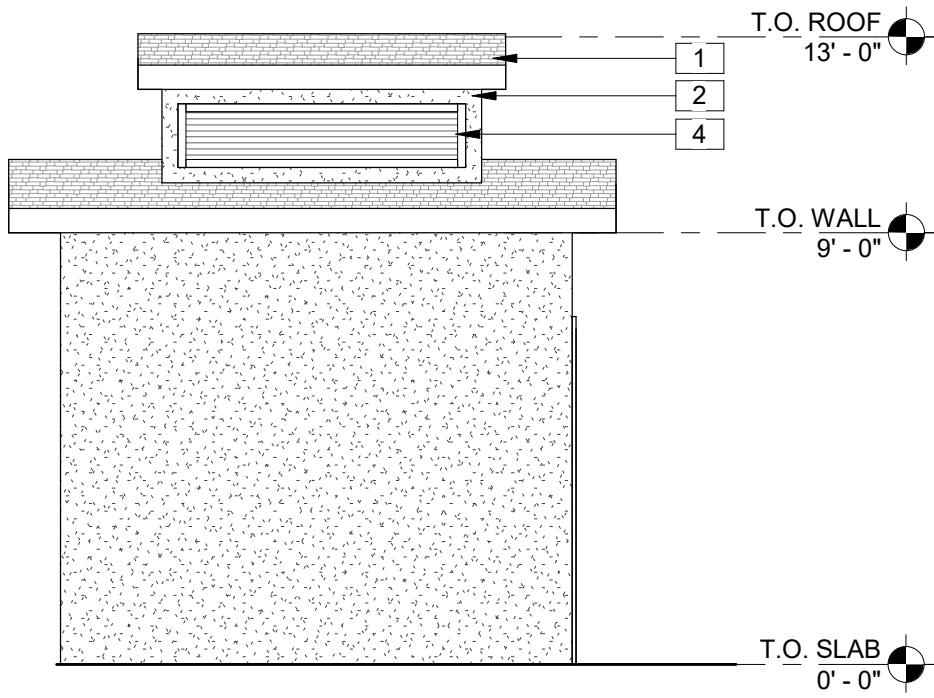


UTILITY ROOM - SOUTH ELEVATION 10
1/4" = 1'-0"

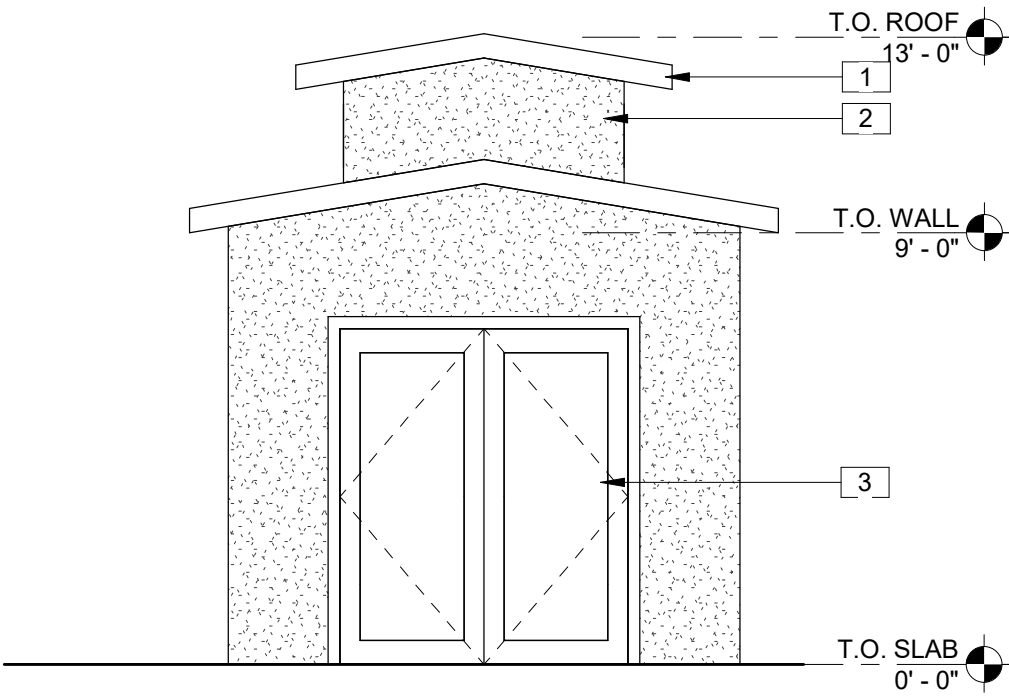


UTILITY ROOM - WEST ELEVATION 8
1/4" = 1'-0"

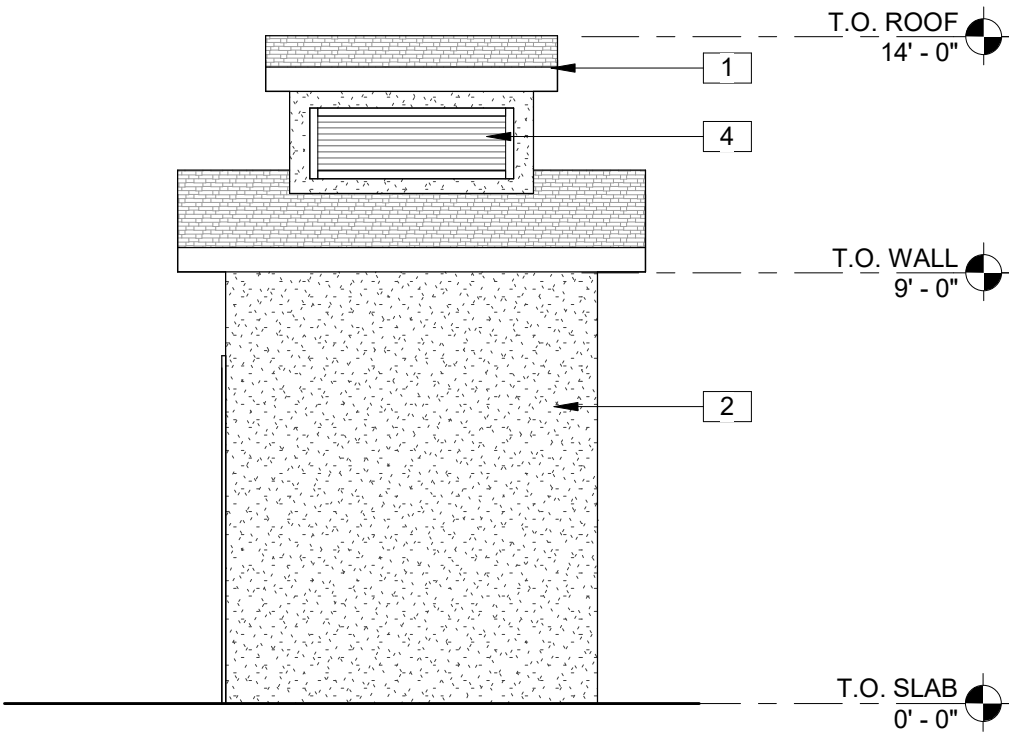


RESTROOMS - WEST ELEVATION 5
1/4" = 1'-0"

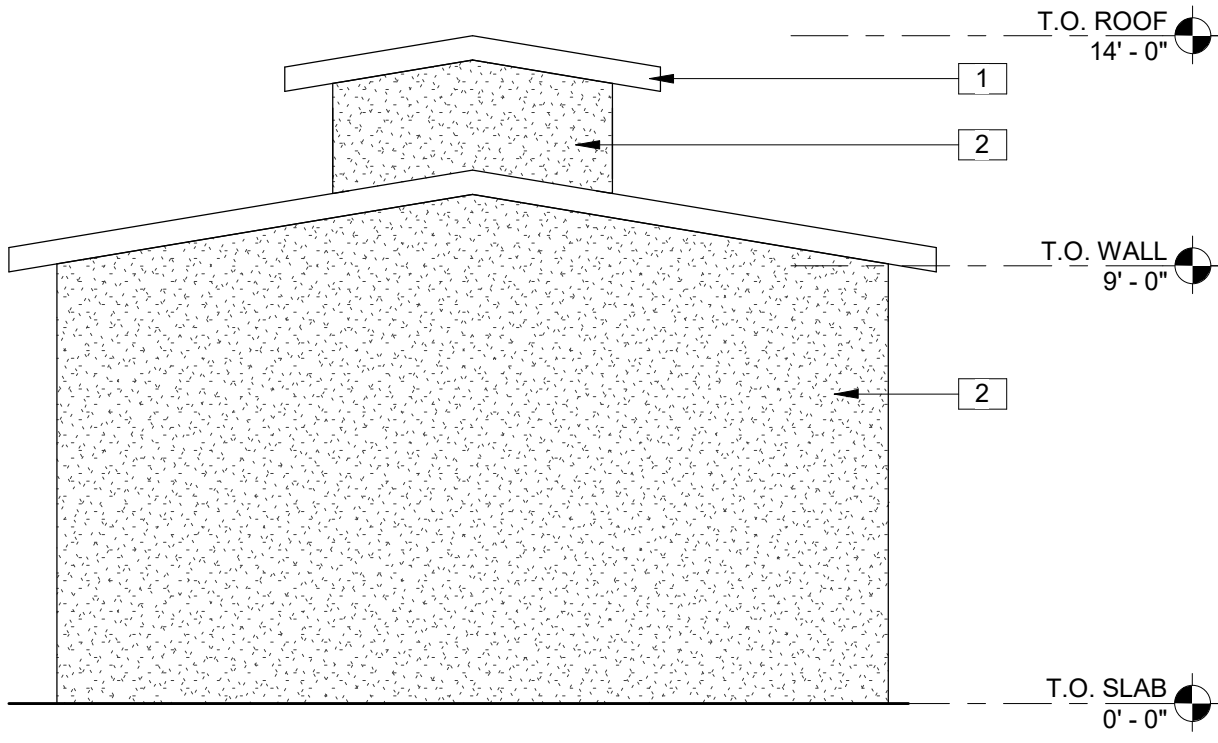


RESTROOMS - SOUTH ELEVATION 4
1/4" = 1'-0"

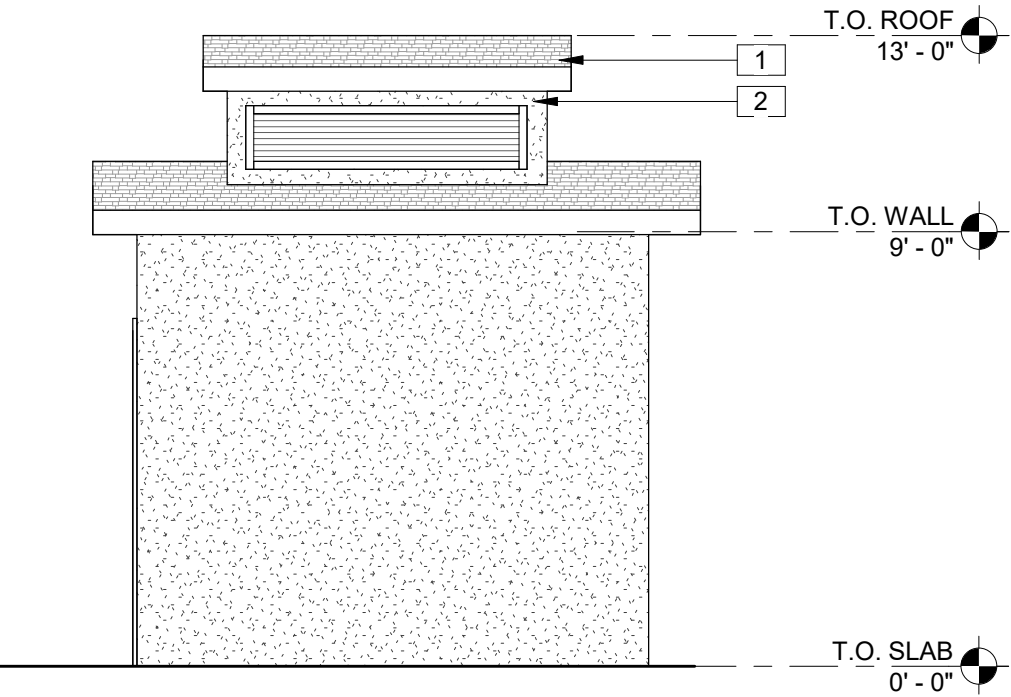


UTILITY ROOM - NORTH ELEVATION 9
1/4" = 1'-0"

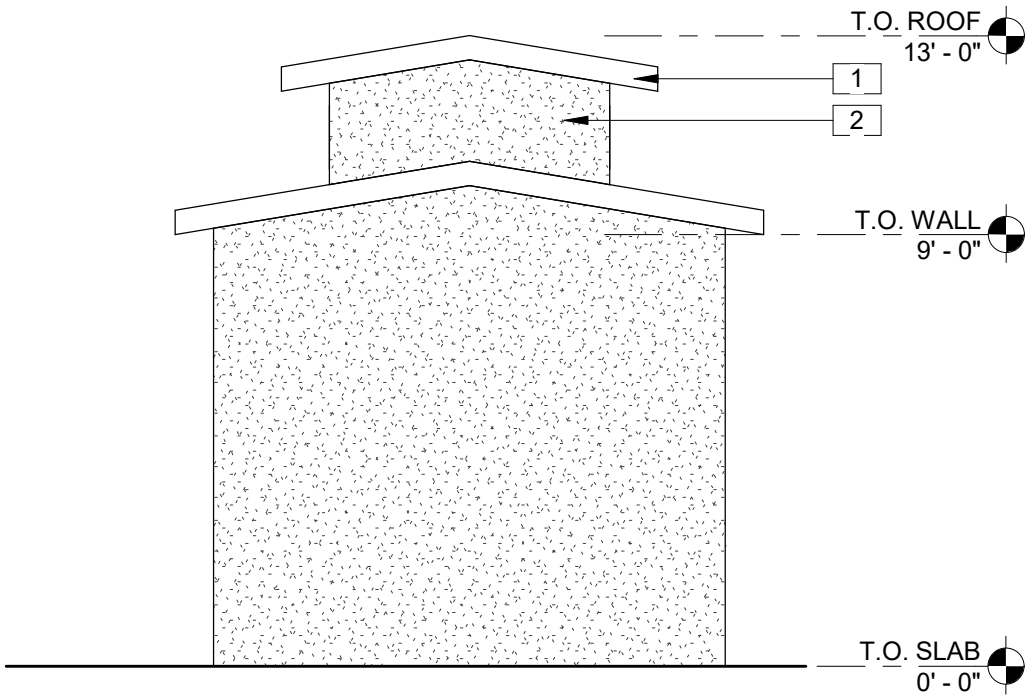


UTILITY ROOM - EAST ELEVATION 7
1/4" = 1'-0"

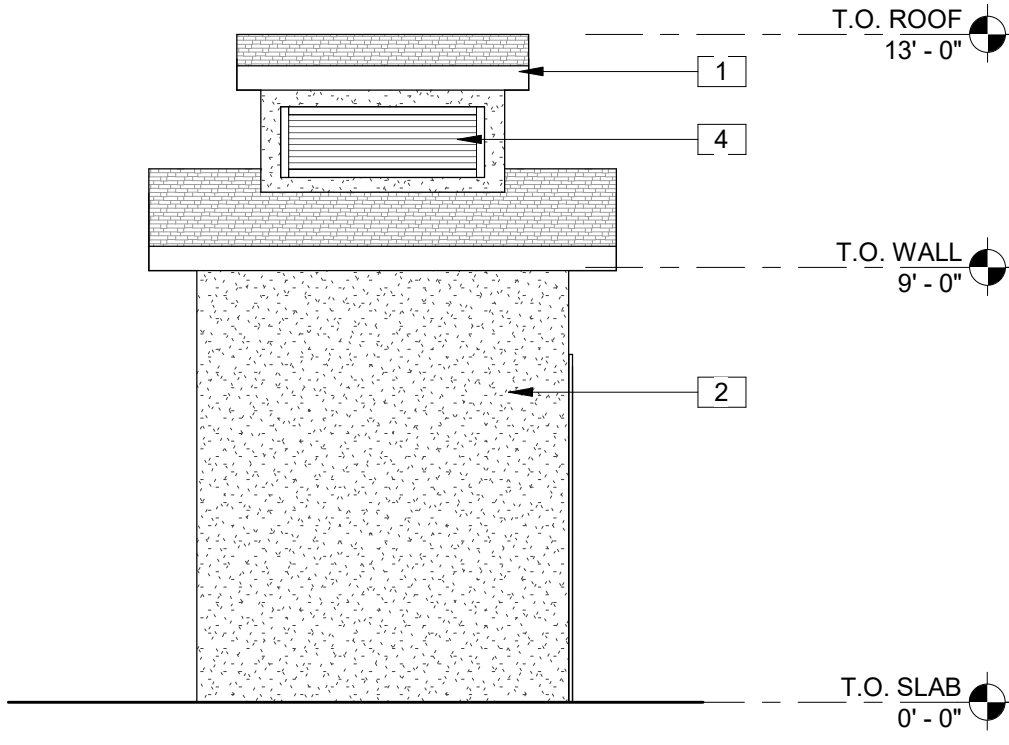


RESTROOMS - EAST ELEVATION 3
1/4" = 1'-0"

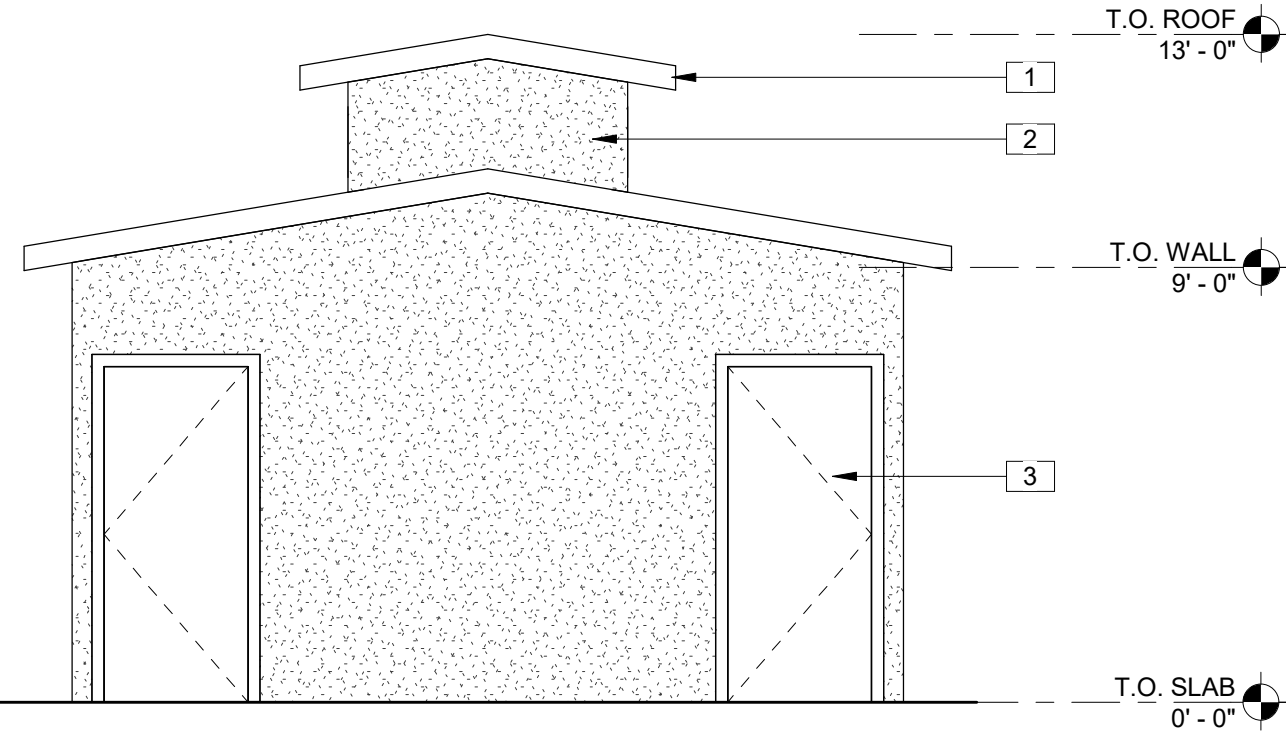

RESTROOMS - NORTH ELEVATION 2
1/4" = 1'-0"

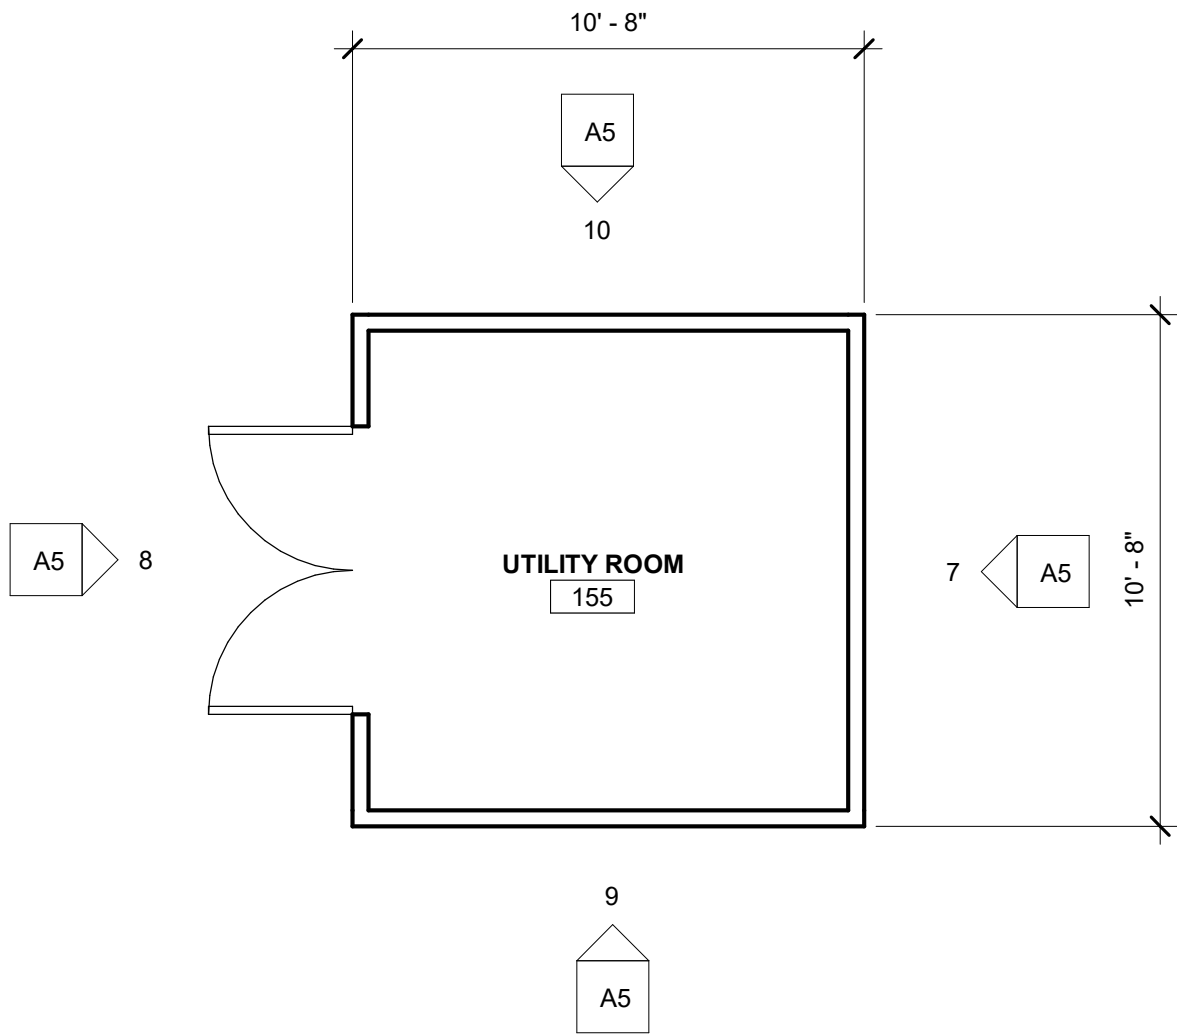

ENLARGED SITE PLAN - UTILITY ROOMS 6
1/4" = 1'-0"

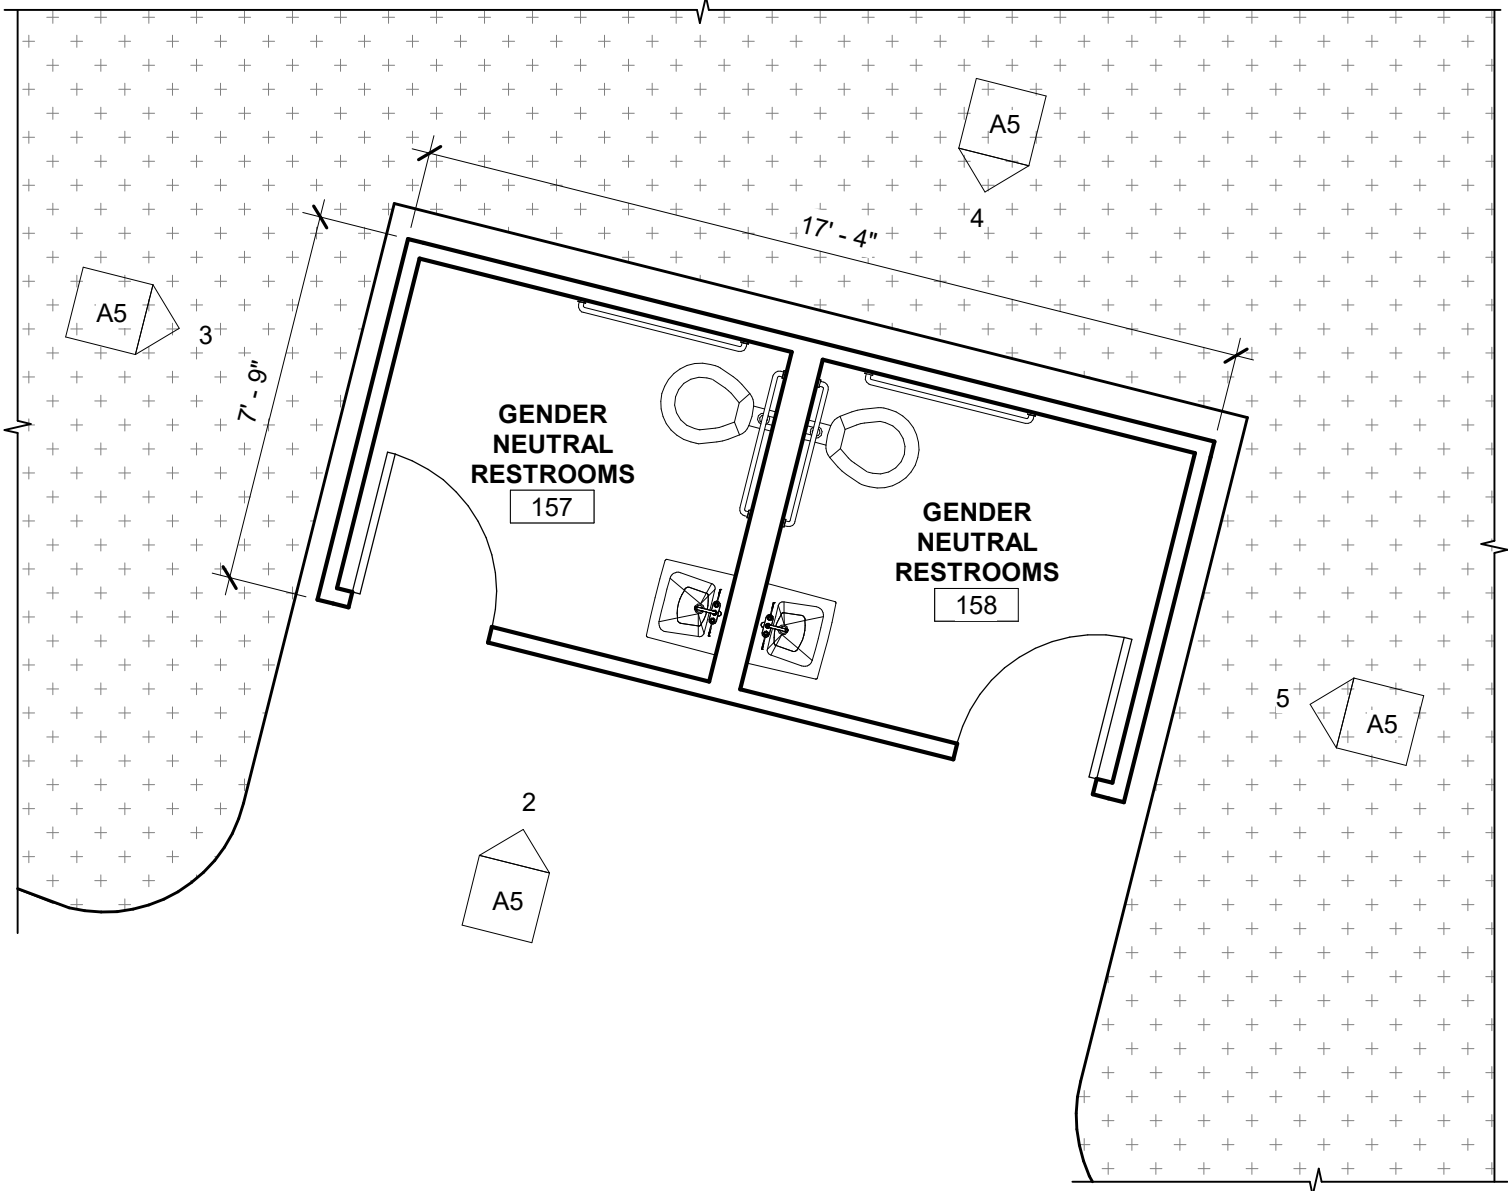

ENLARGED SITE PLAN - RESTROOMS 1
1/4" = 1'-0"