


EXAMPLE EROSION CONTROL PLAN

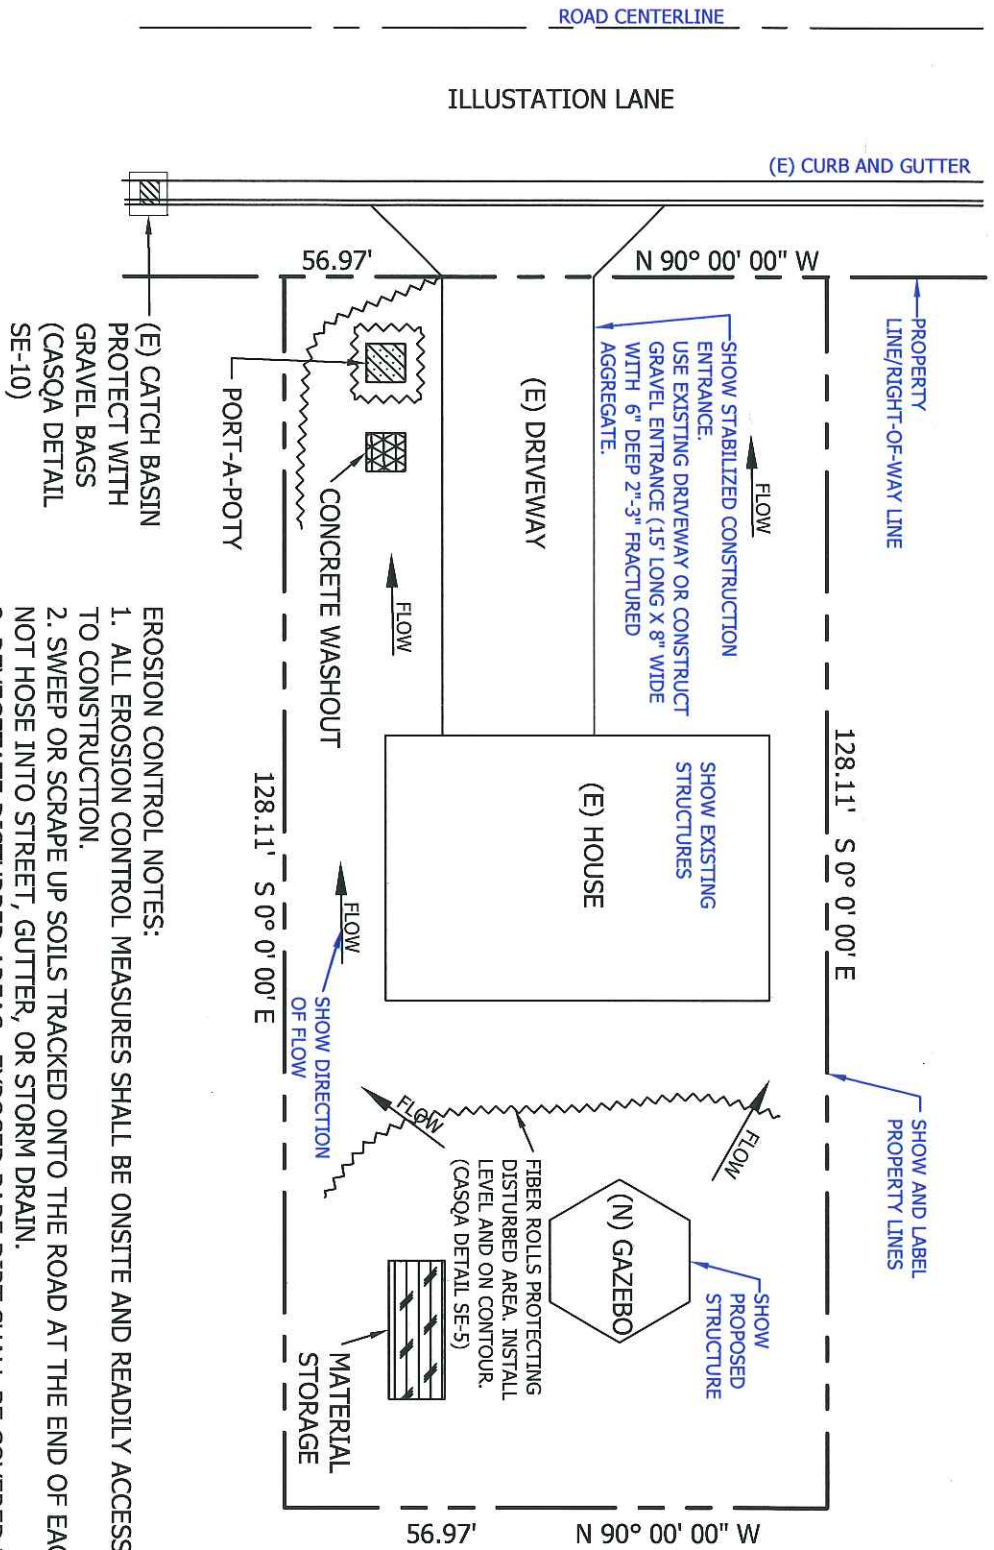

NOTE: TOPOGRAPHIC CONTOUR LINES MAY BE REQUIRED DEPENDIG ON THE SLOPE AND COMPLEXITY OF THE PROPOSED PROJECT.

EROSION CONTROL NOTES:

1. ALL EROSION CONTROL MEASURES SHALL BE ONSITE AND READILY ACCESSIBLE PRIOR TO CONSTRUCTION.
2. SWEEP OR SCRAPE UP SOILS TRACKED ONTO THE ROAD AT THE END OF EACH DAY. DO NOT HOSE INTO STREET, GUTTER, OR STORM DRAIN.
3. REVEGETATE DISTURBED AREAS. EXPOSED BARE DIRT SHALL BE COVERED WITH MULCH, JUT NETTING OR OTHER EROSION CONTROL BLANKET.
4. ALL TEMPORARY STOCKPILES SHALL BE COVERED WITH 6 MIL PLASTIC SHEETS, SUITABLY ANCHORED.
5. THE SITE SHALL BE MONITORED BY THE CONTRACTOR/OWNER AFTER RAIN EVENT TO VERIFY EROSION CONTROL MEASURES ARE FUNCTIONING.

SITE AND EROSION CONTROL PLAN

SCALE: 1" = 20'

