
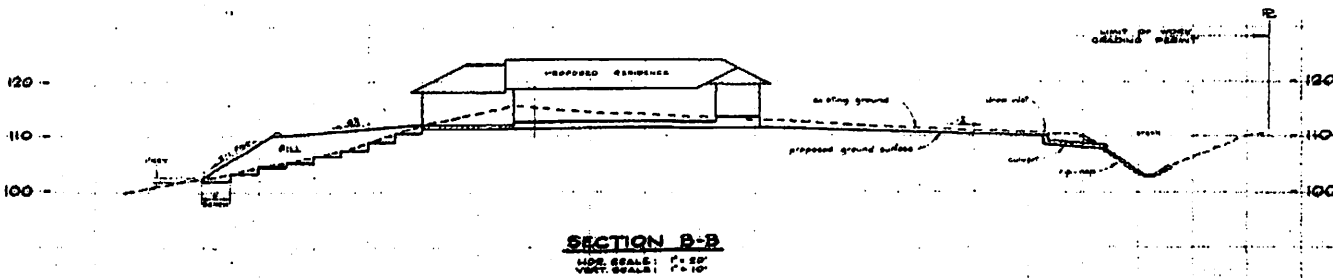
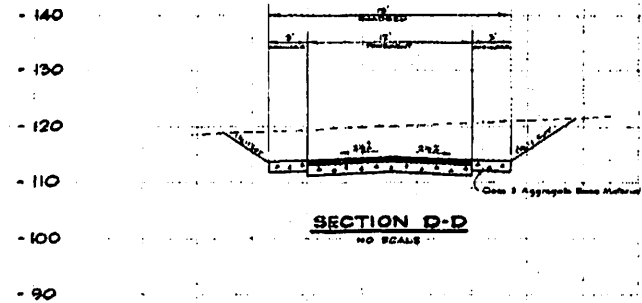
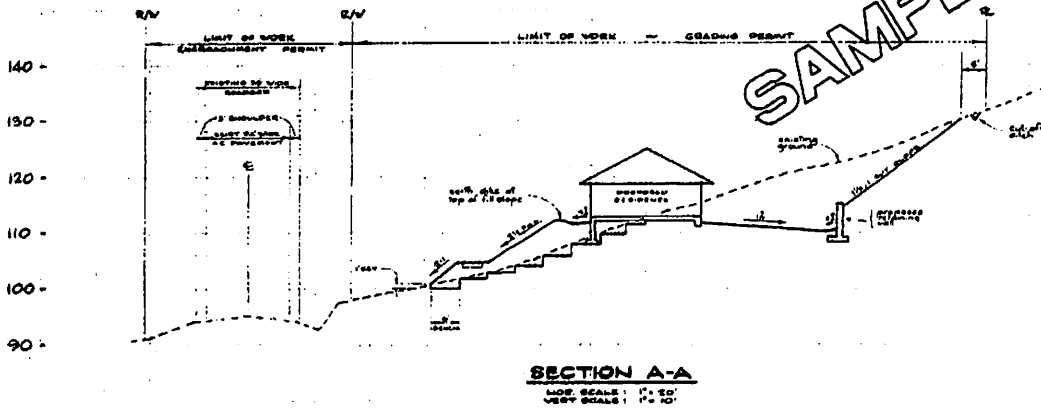
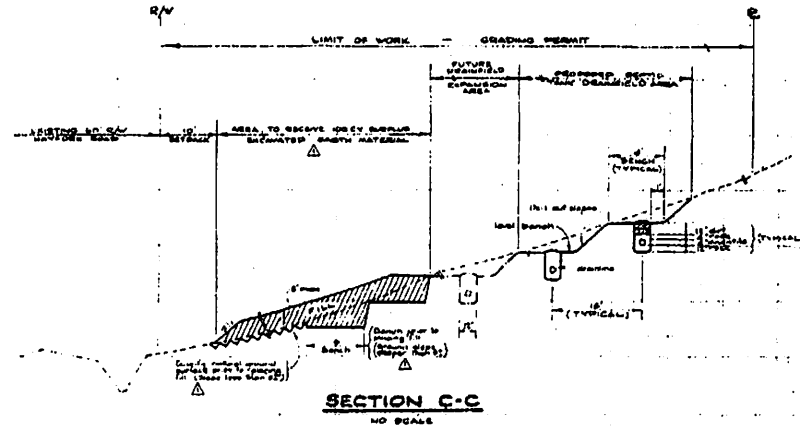


NOTE: ALL PLANS ARE TO BE DRAWN ON 24" x 36" SHEETS ONLY.

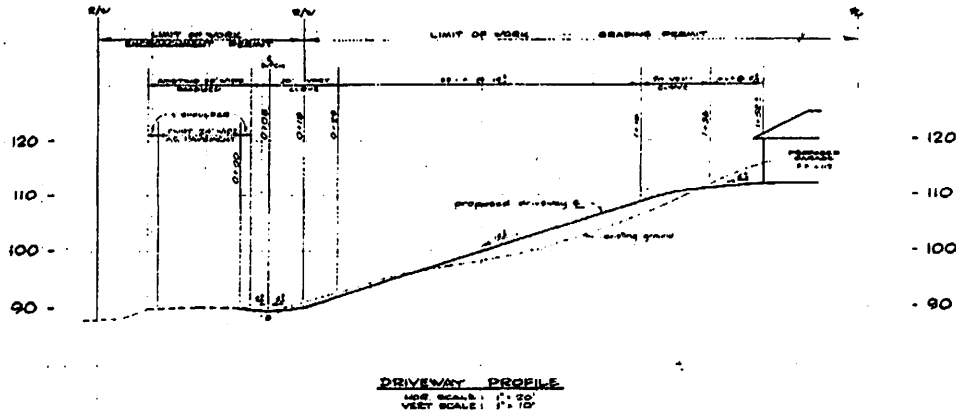


LONGTIME ENGINEERS, INC. 1245 ELM STREET SAN JOSE, CALIFORNIA	
GRADING PLAN FOR JOHN C. SMITH, HAYFORK ROAD SAN JOSE, CALIFORNIA	
CROSS SECTIONS DRAWN BY: J.A.L. SCALE: AS SHOWN	PROJECT NO.: 19901 DATE: 07/10/1979
COUNTY OF SANTA CLARA ENVIRONMENTAL MANAGEMENT AGENCY	
FINAL GRADING PLAN	
SHEET 2 OF 2 SHEETS	

APPLICANT: SMITH

ROAD: HAYFORK ROAD


COUNTY FILE No: 900-40-84-789G

NOTE: ALL PLANS ARE TO BE DRAWN ON 24" x 36" SHEETS ONLY.

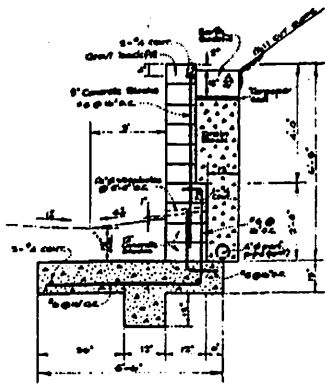


CONCRETE BLOCK RETAINING WALL

①

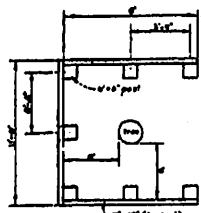

PLAN

NOTE: ALL LARGER REINFORCING BARS (MIN) INCLUDE 1/2" (1/4" LONG) (SPACED)

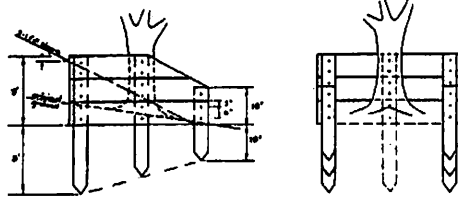


SIDE ELEVATION

FRONT ELEVATION


WOOD RETAINING WALL

②

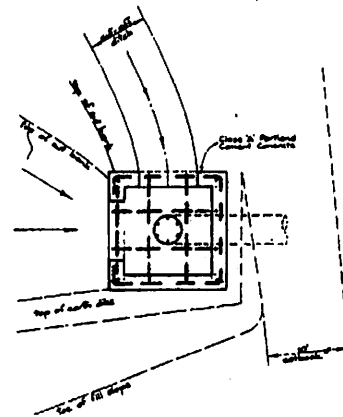

PLAN

NOTE: SEE SHEET 1 FOR PLAN OF STREET CURBLINE

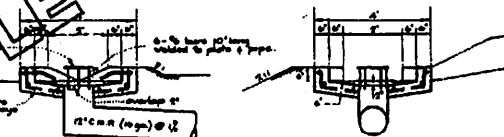


SIDE ELEVATION

FRONT ELEVATION


DROP INLET

③

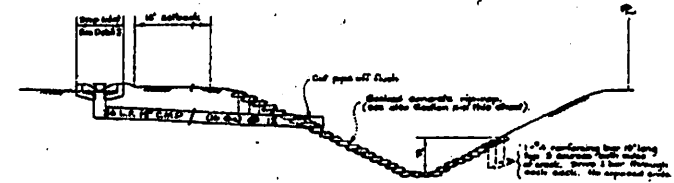


CREEK OUTLET

④

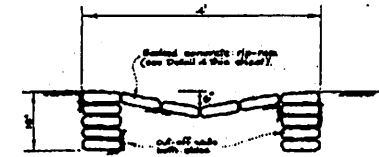


SECTION X-X

NO SCALE

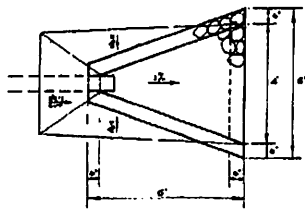


PLAN

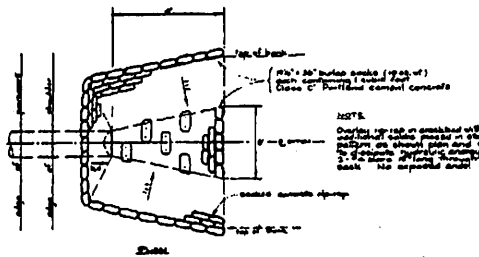

PLAN

FRONT ELEVATION

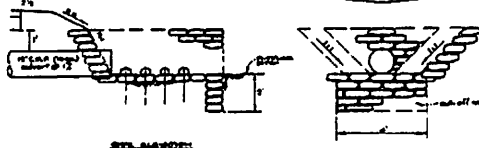


SIDE ELEVATION

FRONT ELEVATION

CULVERT ENTRANCE & OUTLET

⑥

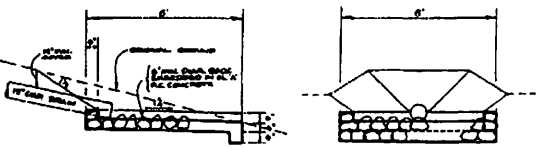


SIDE ELEVATION

FRONT ELEVATION


ENERGY DISSIPATOR APRON

⑤

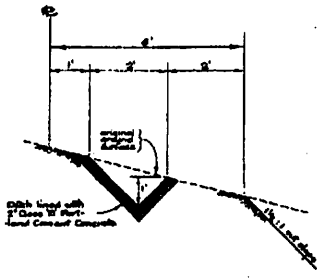

CUT-OFF DITCH

⑦

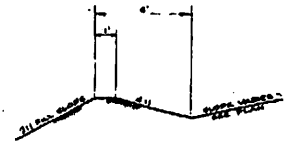

EARTH DITCH AT TOP OF FILL SLOPE

⑧

LONGTIME ENGINEERS, INC.
 1248 ELM STREET
 SAN JOSE, CALIFORNIA

GRADING PLAN
 FOR JOHN C. SMITH, HAYFORK ROAD
 SAN JOSE, CALIFORNIA

CONSTRUCTION DETAILS
 DRAWN BY: A.J. PROJECT NO: 79001
 SCALE: AS SHOWN, DATE: JAN. 4, 1979

COUNTY OF SANTA CLARA
 ENVIRONMENTAL MANAGEMENT AGENCY
FINAL GRADING PLAN
 SHEET 3 OF 3 SHEETS