

 



SOUTH VALLEY FREEWAY SCL-101

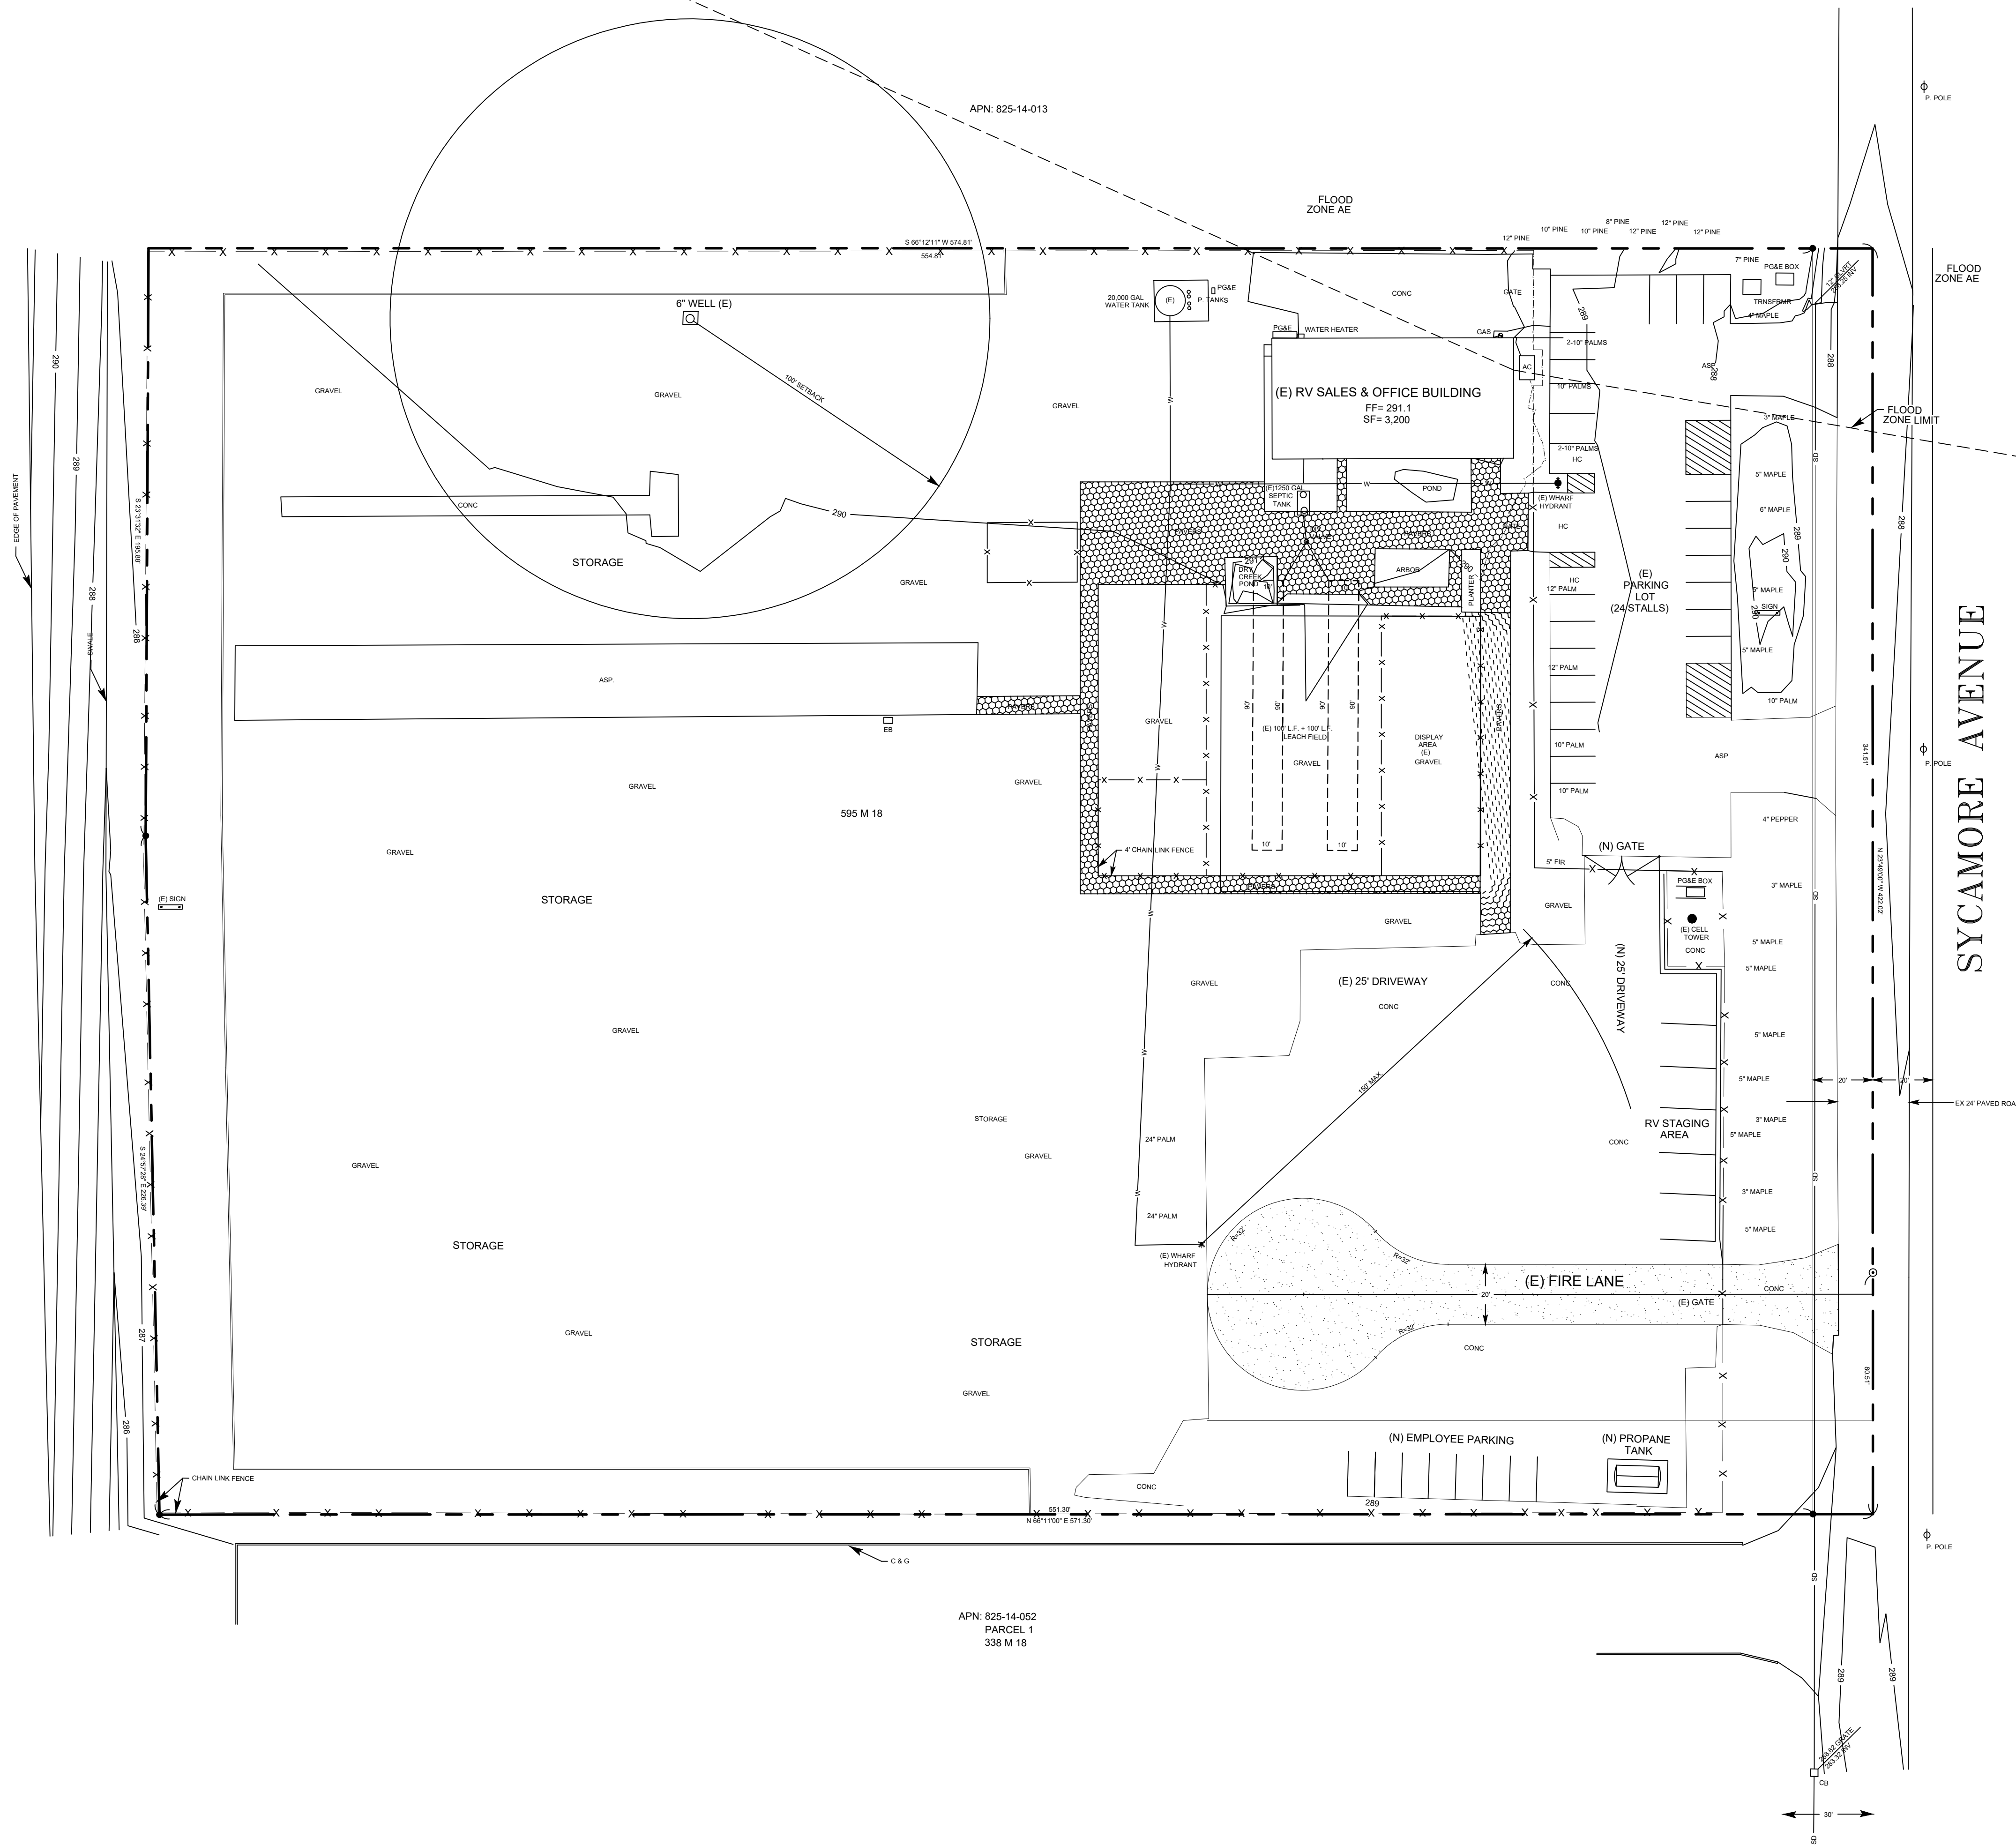

EXISTING SITE PLAN  
SCALE: 1" = 50'-0"

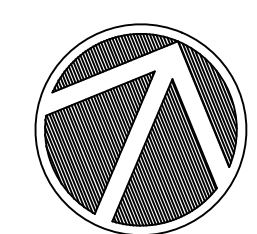

NO.	REVISION	DATE	BY
1	ISSUED	21 OCT 2019	RL

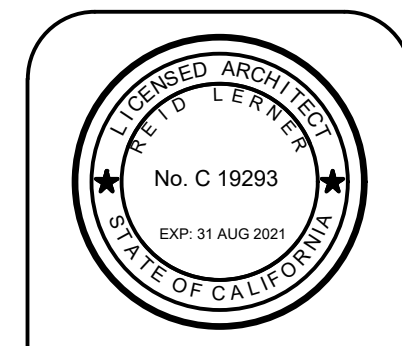

REID LERNER ARCHITECTS  
PHONE 408-842-9942  
FAX 408-842-9971  
REIDLERNER@YAHOO.COM  
7680 MONTEREY ST #105  
GILROY, CA 95020



PROPOSED RV MAINTENANCE BUILDING  
SOUTH BAY AIRSTREAM ADVENTURES  
13635 SYCAMORE AVENUE  
SAN MARTIN, CA 95046

EXISTING SITE PLAN


Drawn	MM
Checked	RL
Date	10/3/19
Scale	1" = 30'-0"
Scale	1 / 360
Sheet	

A1

SOUTH VALLEY FREEWAY SCL-101

 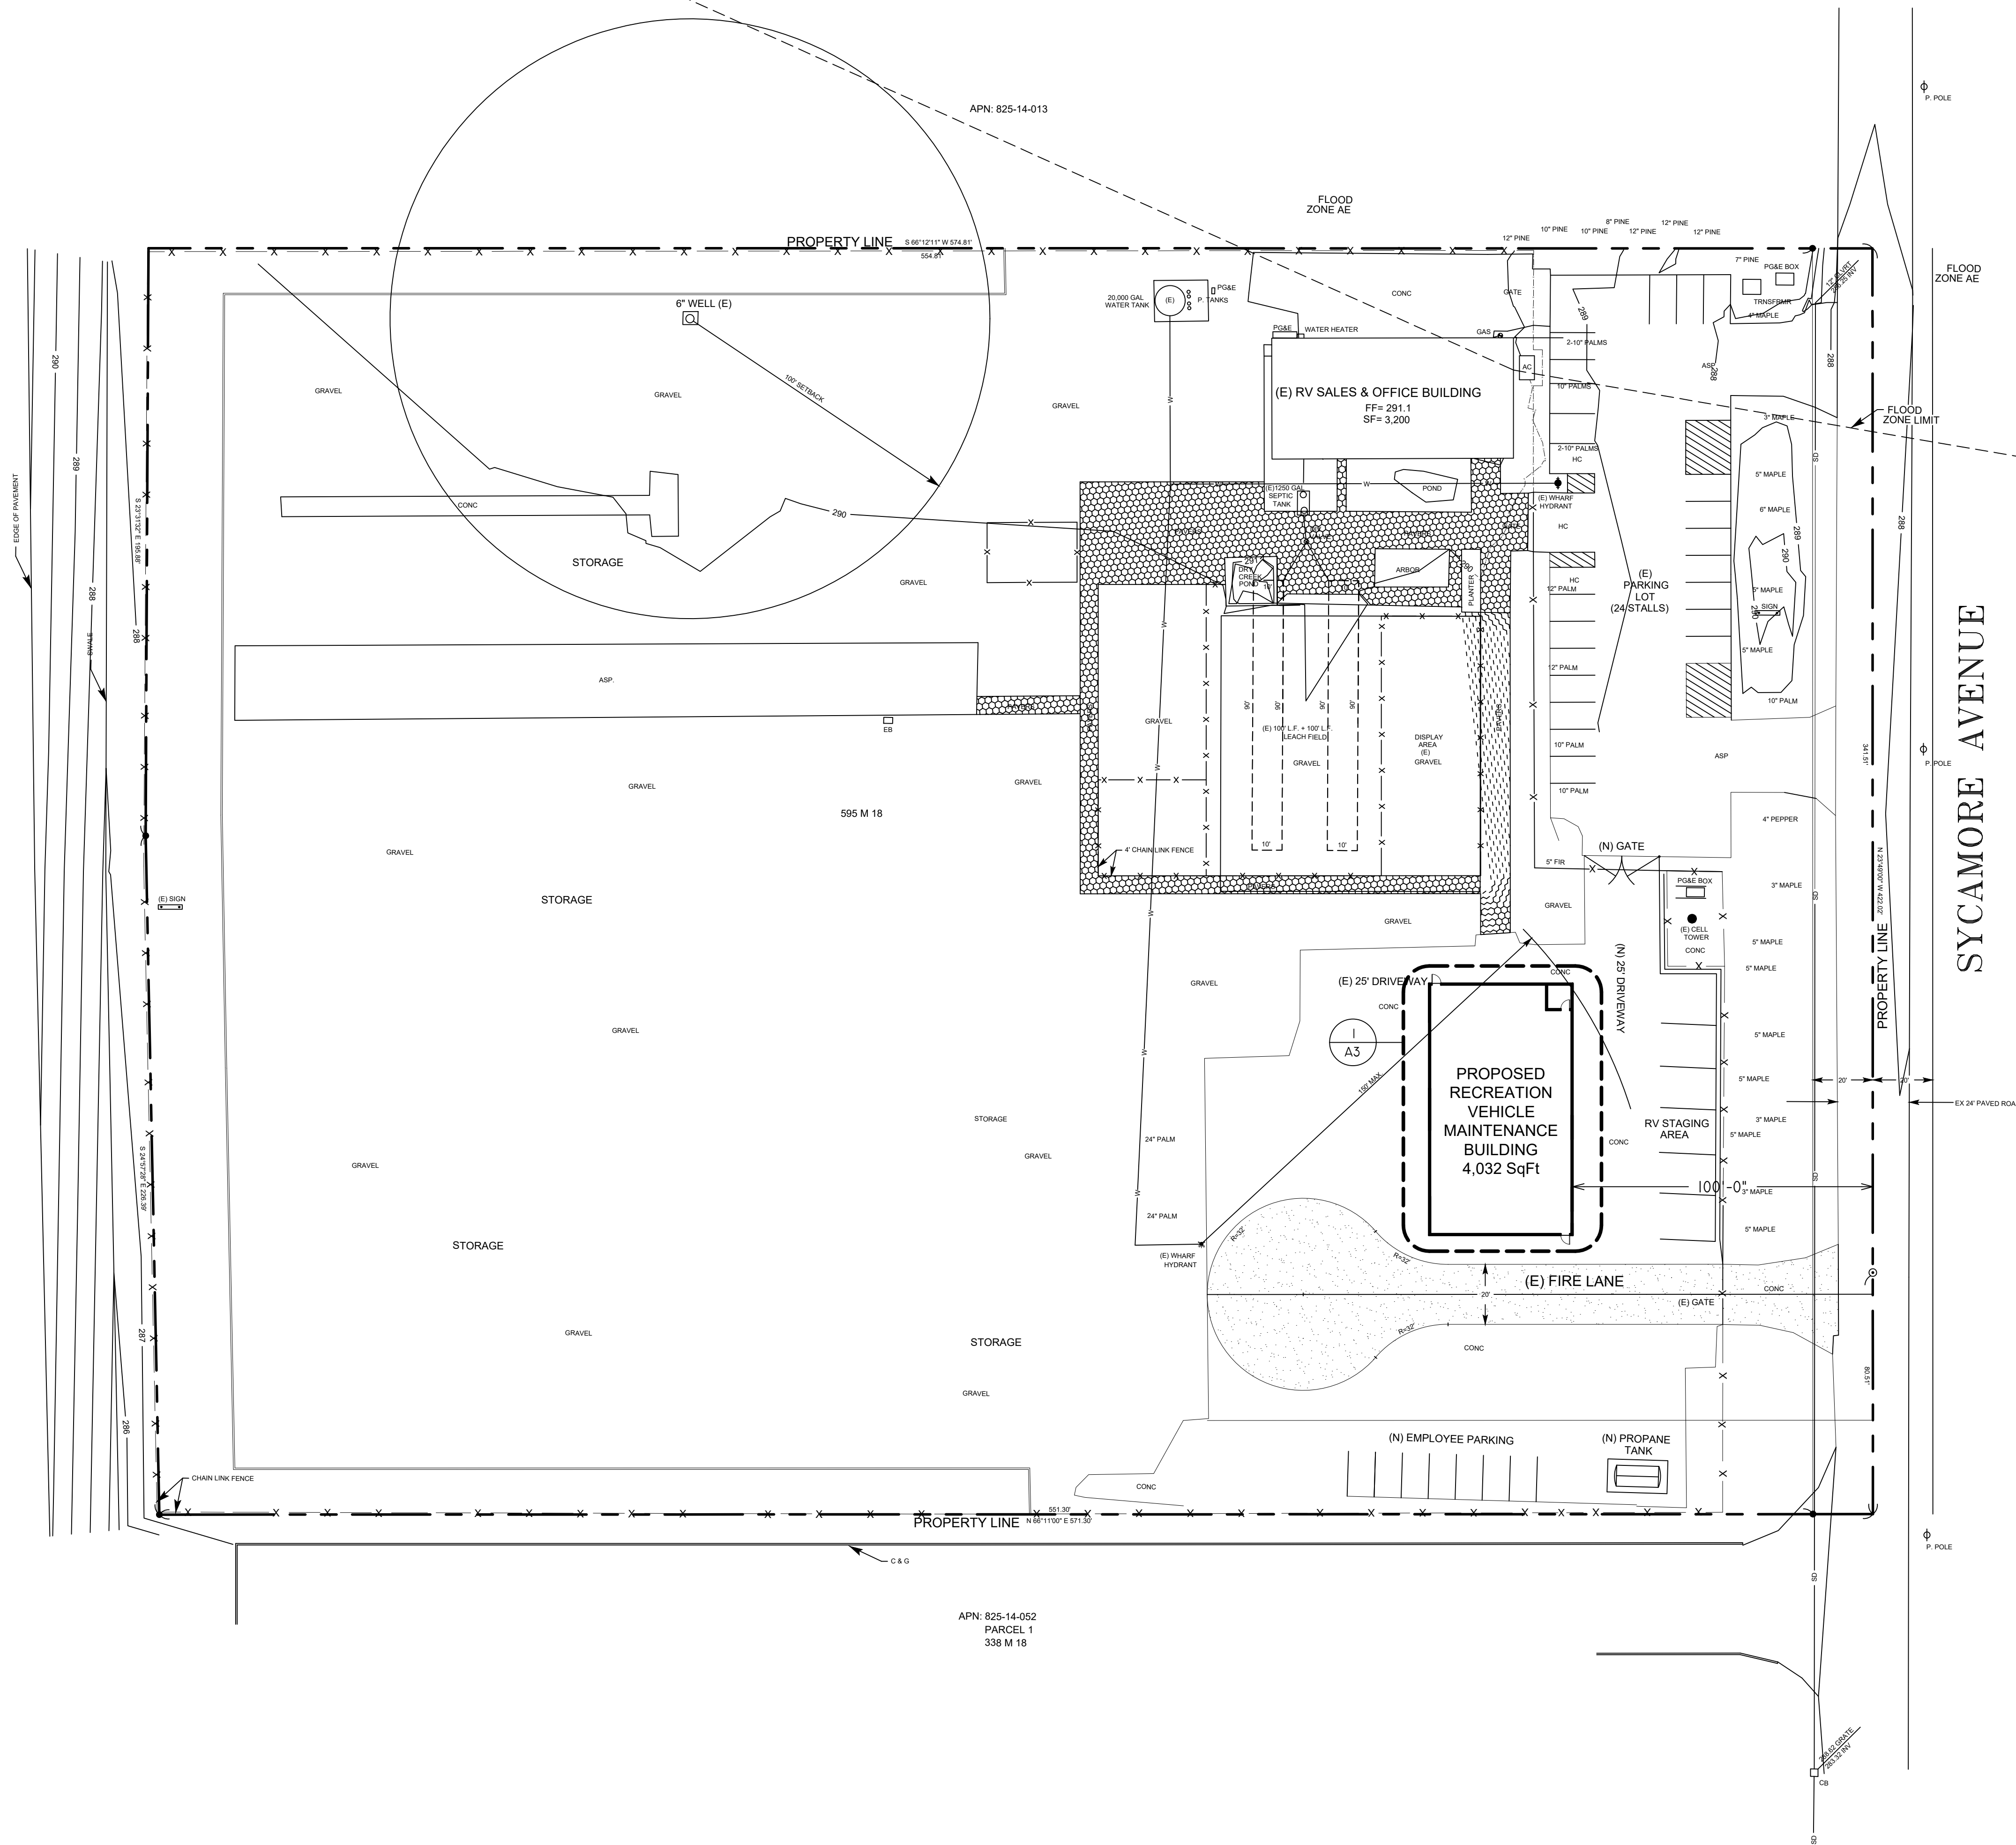

PROPOSED SITE PLAN  
SCALE: 1" = 30'-0"

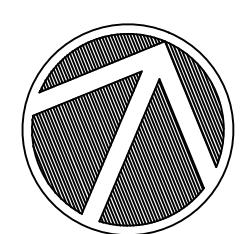

NO.	REVISION	DATE	BY
1	ISSUED	21 OCT 2019	RL




REID LERNER ARCHITECTS  
PHONE 408-842-9942  
FAX 408-842-9971  
REIDLERNER@YAHOO.COM  
7680 MONTEREY ST #105  
GILROY, CA 95020

PROPOSED RV MAINTENANCE BUILDING  
SOUTH BAY AIRSTREAM ADVENTURES  
13635 SYCAMORE AVENUE  
SAN MARTIN, CA 95046



PROPOSED SITE PLAN

Drawn	MM
Checked	RL
Date	10/3/19
Scale	1" = 30'-0"
Scale	1 / 360
Sheet	


A2

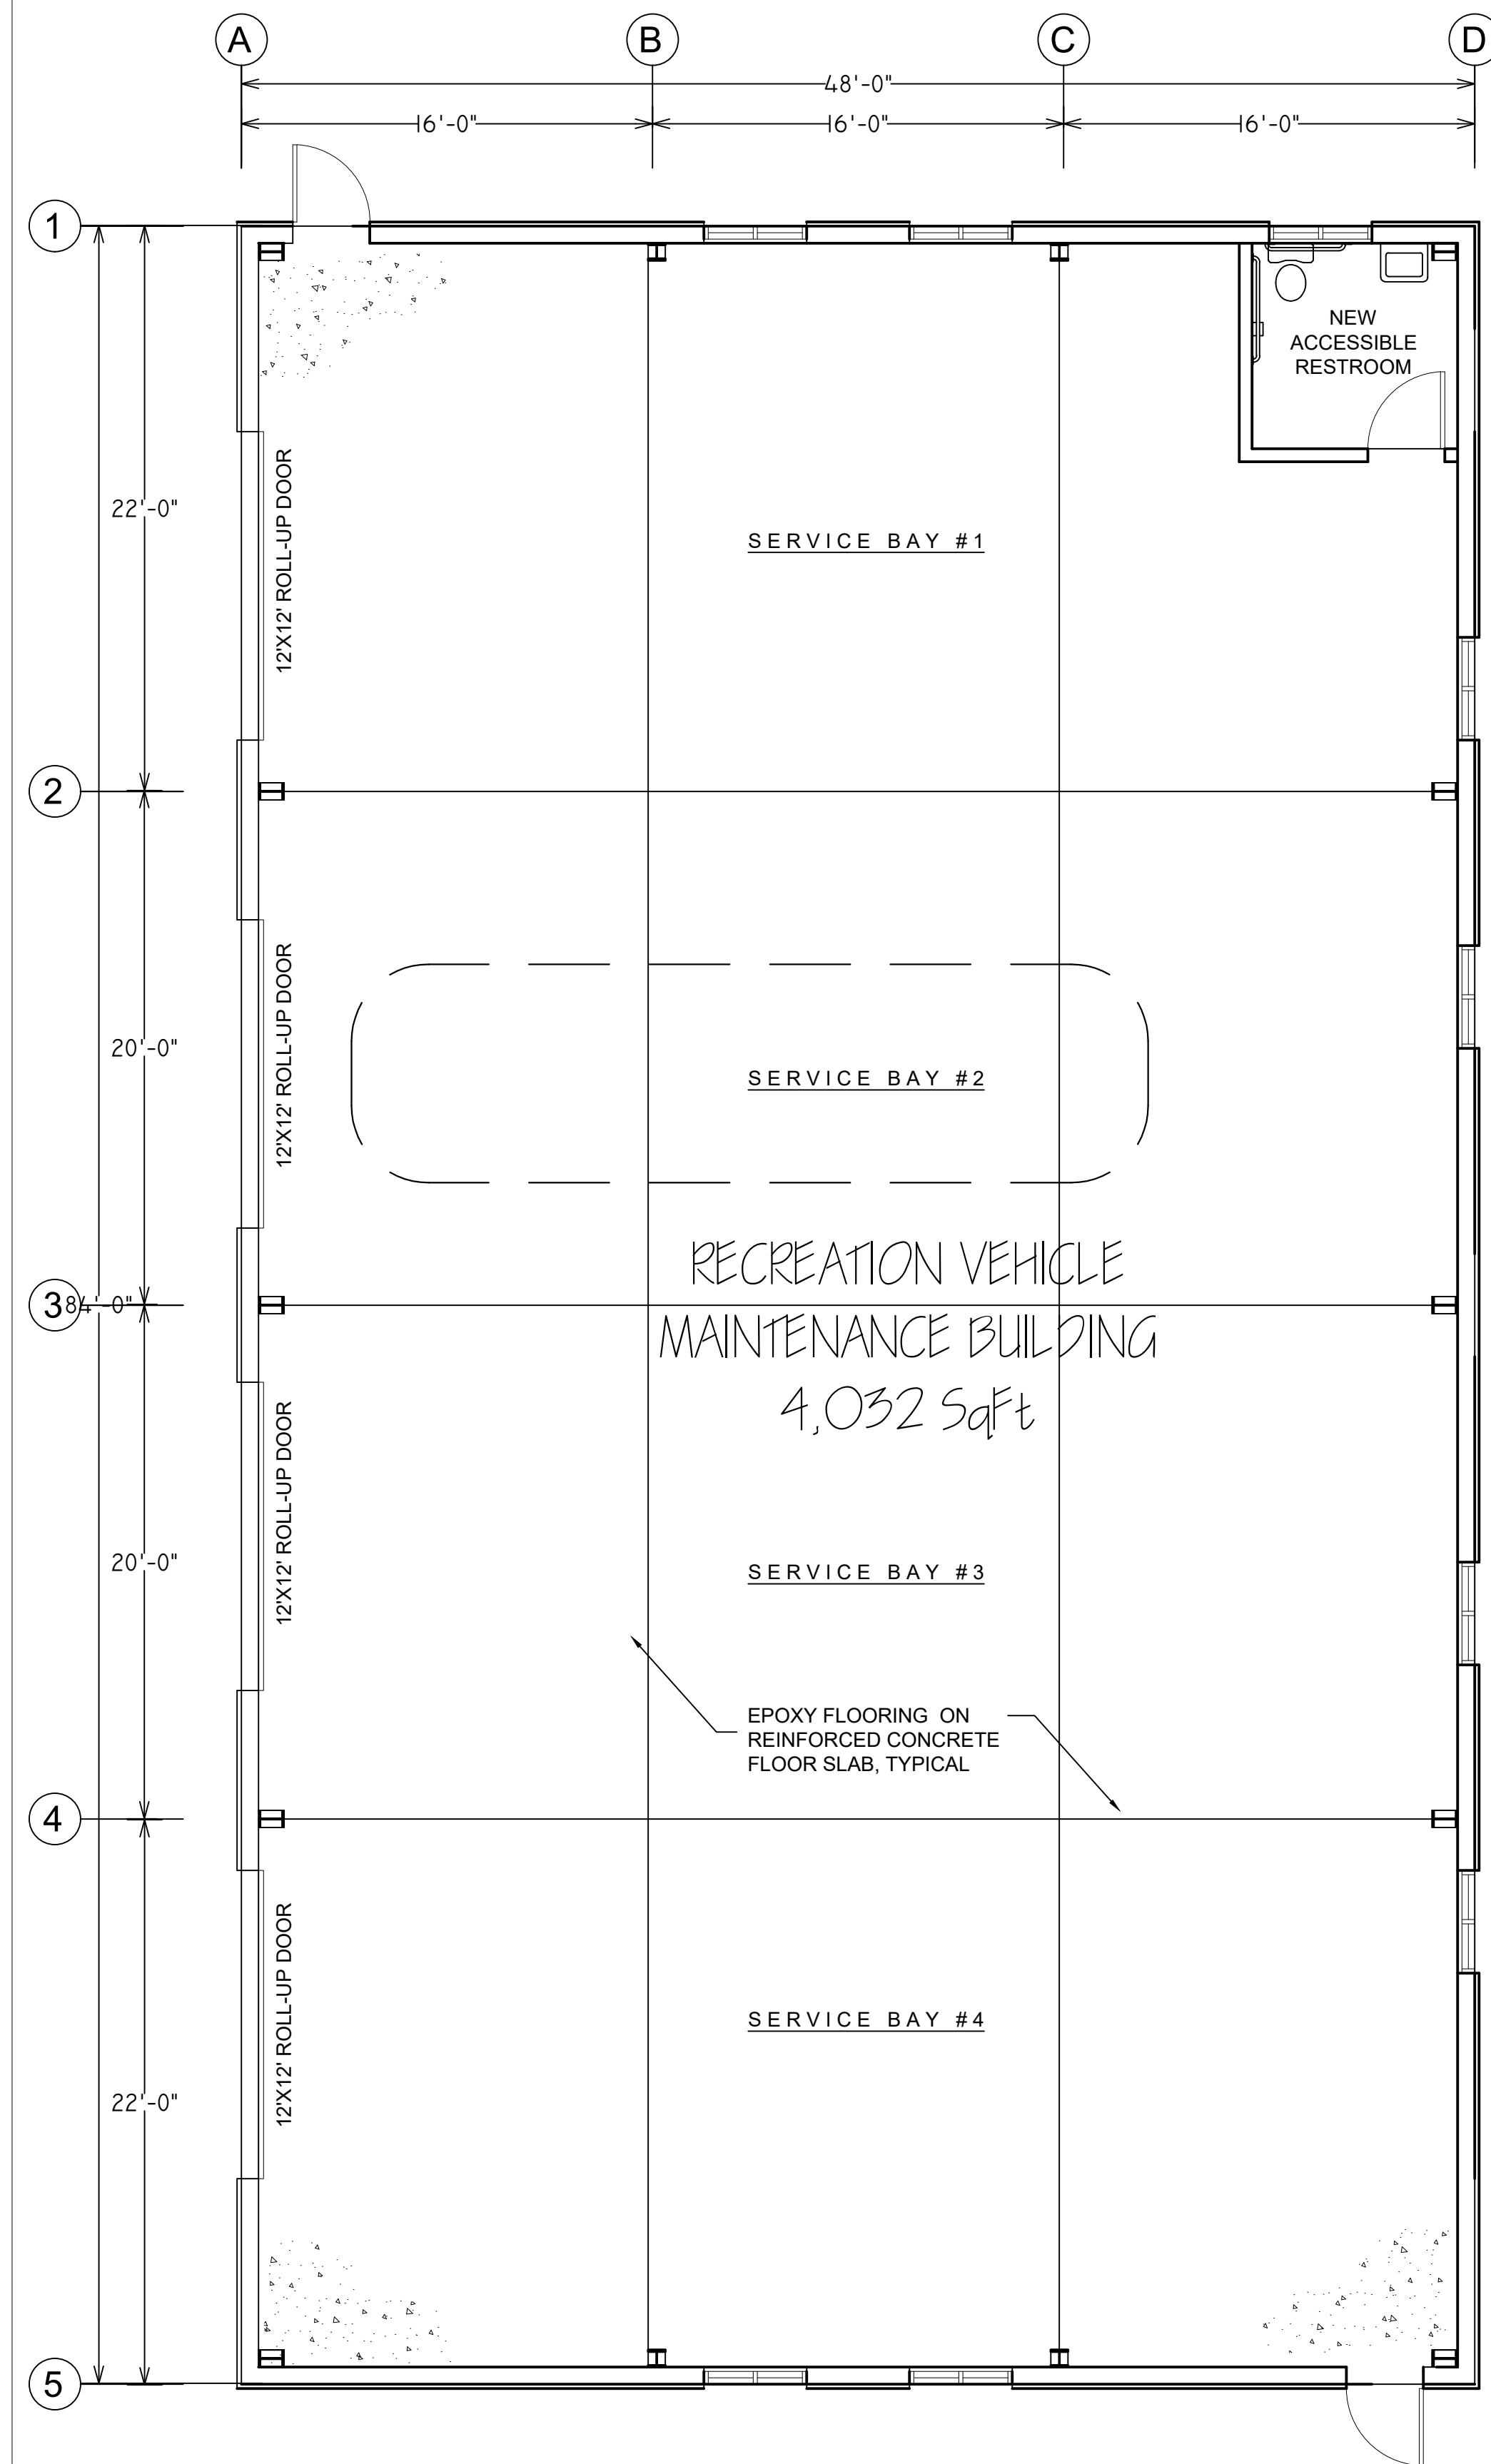

① FLOOR PLAN

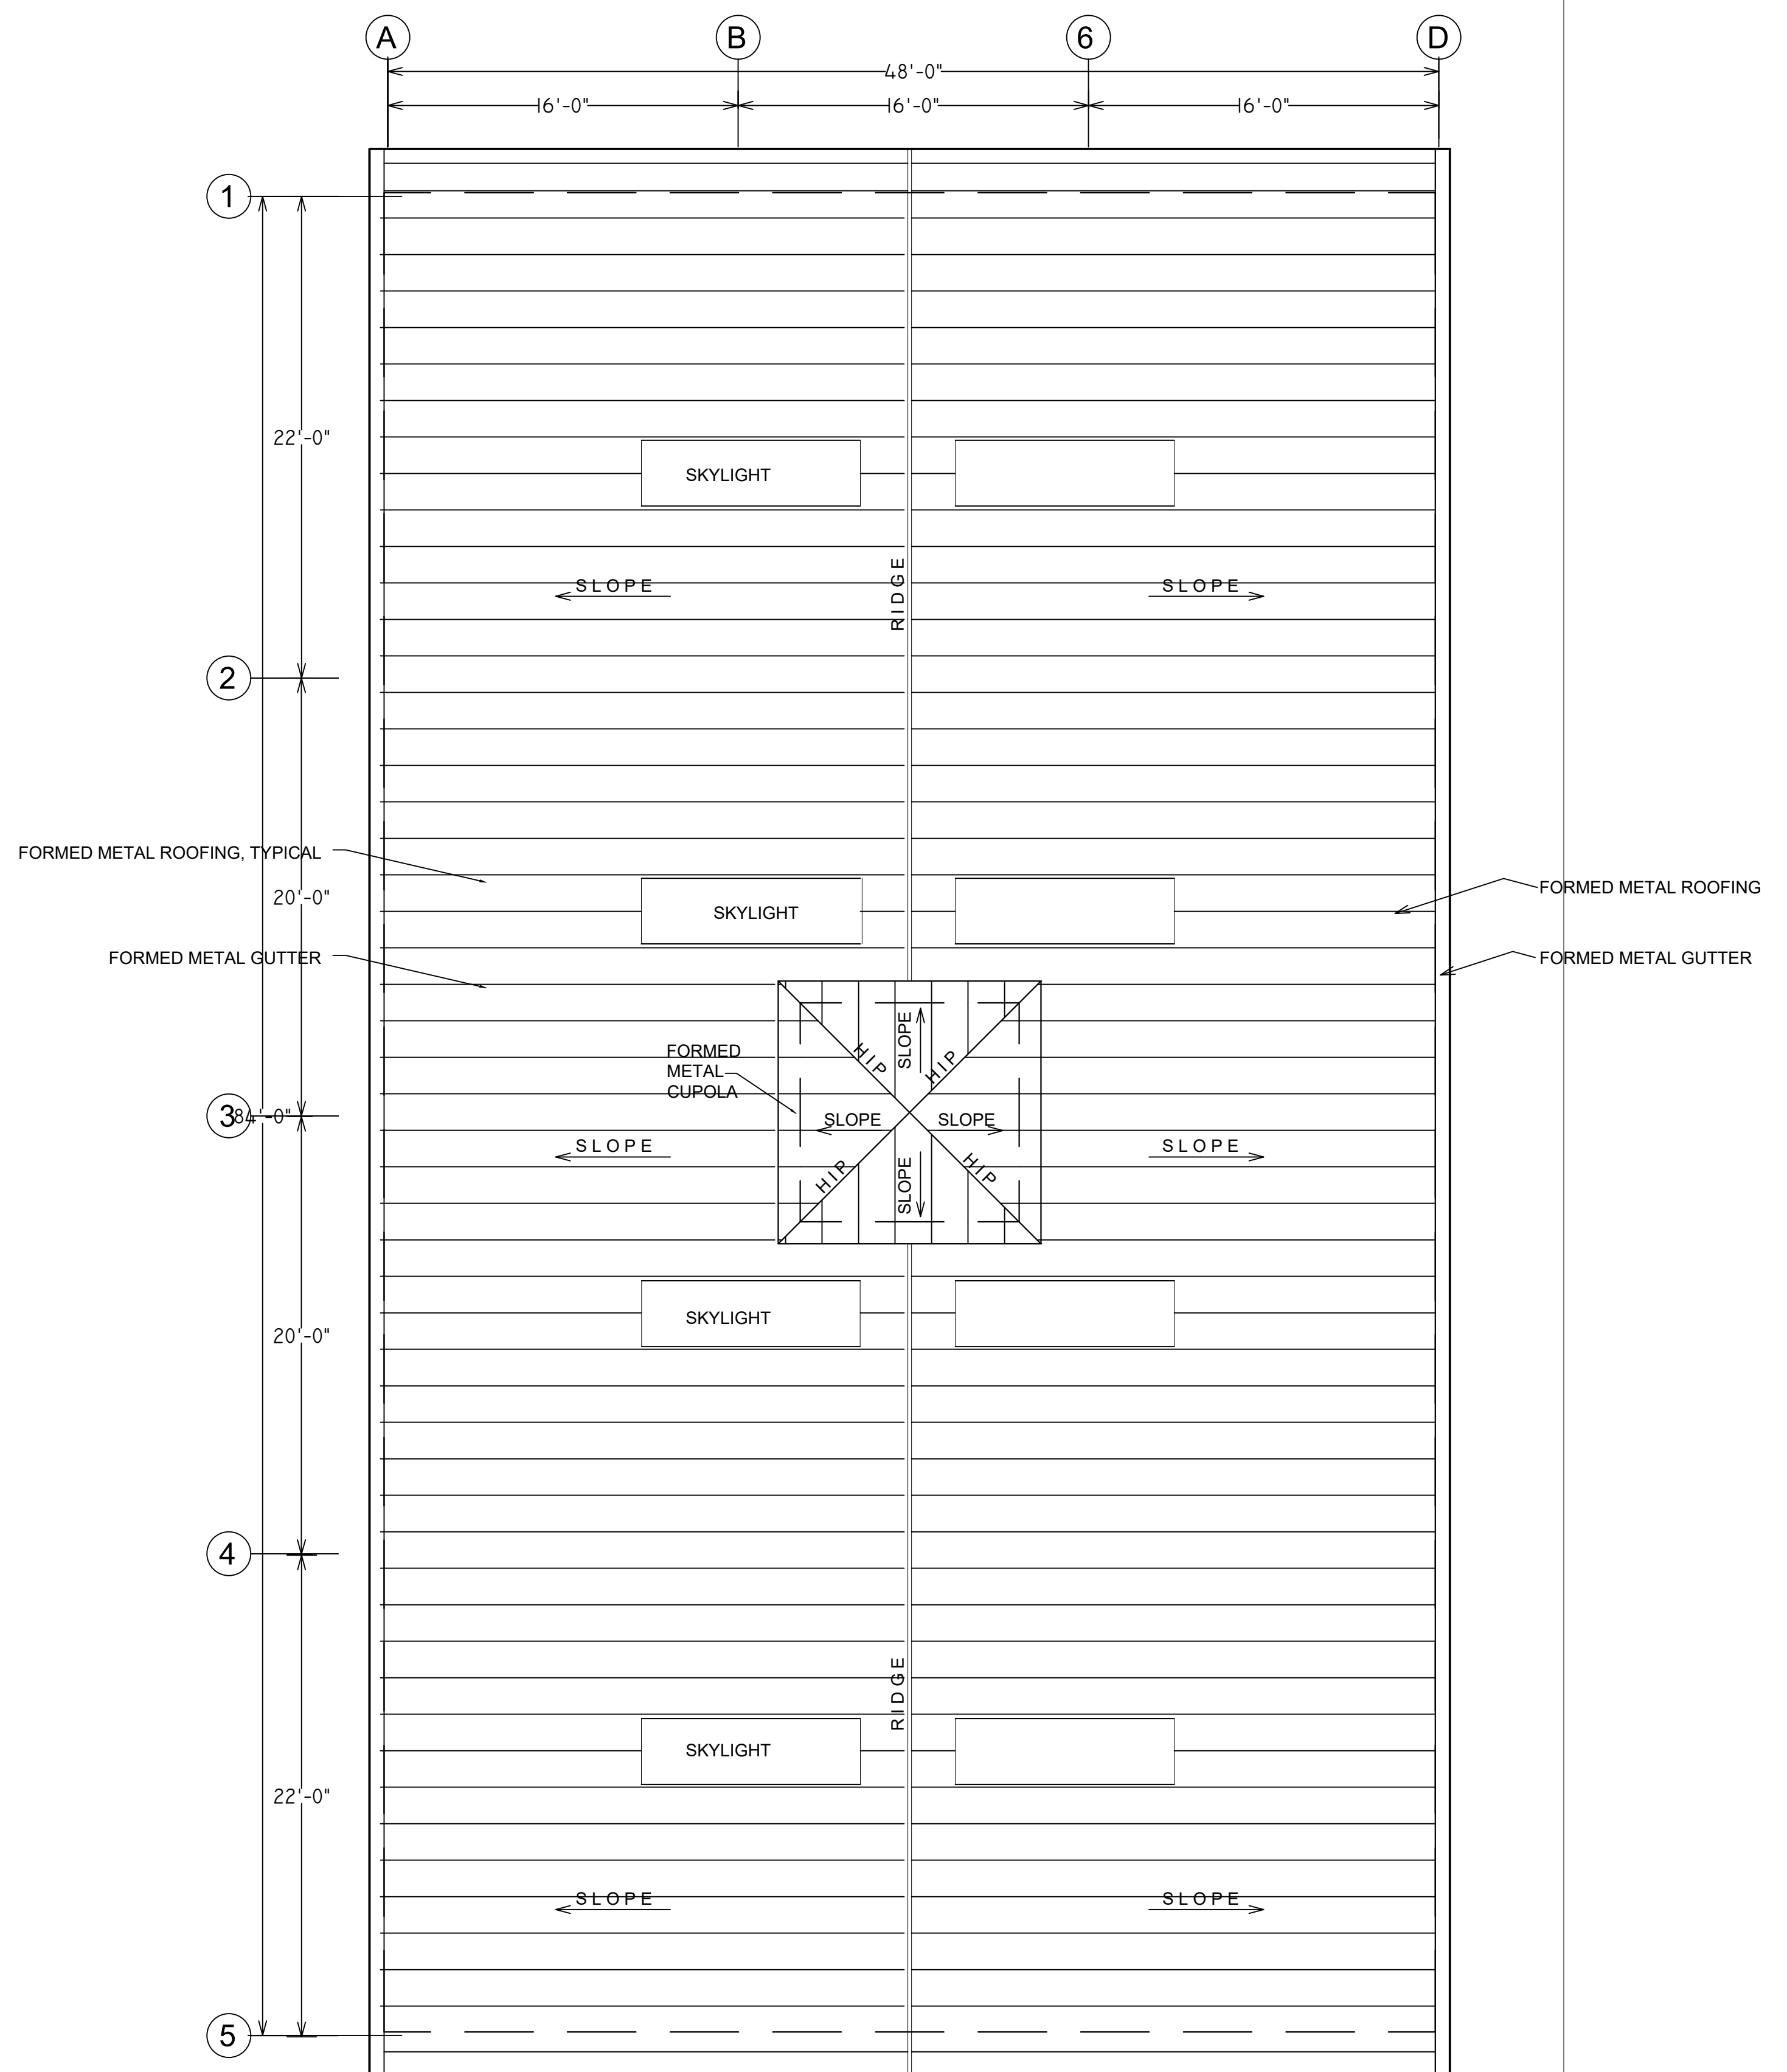 

ROOF PLAN

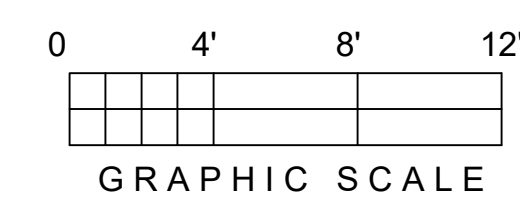

WALL SCHEDULE	
LEGEND	DESCRIPTION
①	NEW WALL

NO.	REVISION	DATE	BY
△	ISSUED	17 OCT 2019	RL
△	ISSUED	21 OCT 2019	RL




REID LERNER ARCHITECTS  
 PHONE 408-842-9942  
 FAX 408-842-9971  
 REIDLERNER@YAHOO.COM  
 7680 MONTEREY ST #105  
 GILROY, CA 95020

PROPOSED RV MAINTENANCE BUILDING  
 SOUTH BAY AIRSTREAM ADVENTURES  
 13635 SYCAMORE AVENUE  
 SAN MARTIN, CALIFORNIA 95046


PROPOSED FLOOR PLAN  
 PROPOSED ROOF PLAN

Drawn	MM
Checked	RL
Date	10/3/19
Scale	1/4" = 1'-0"
Scale	1/48
Sheet	


A3

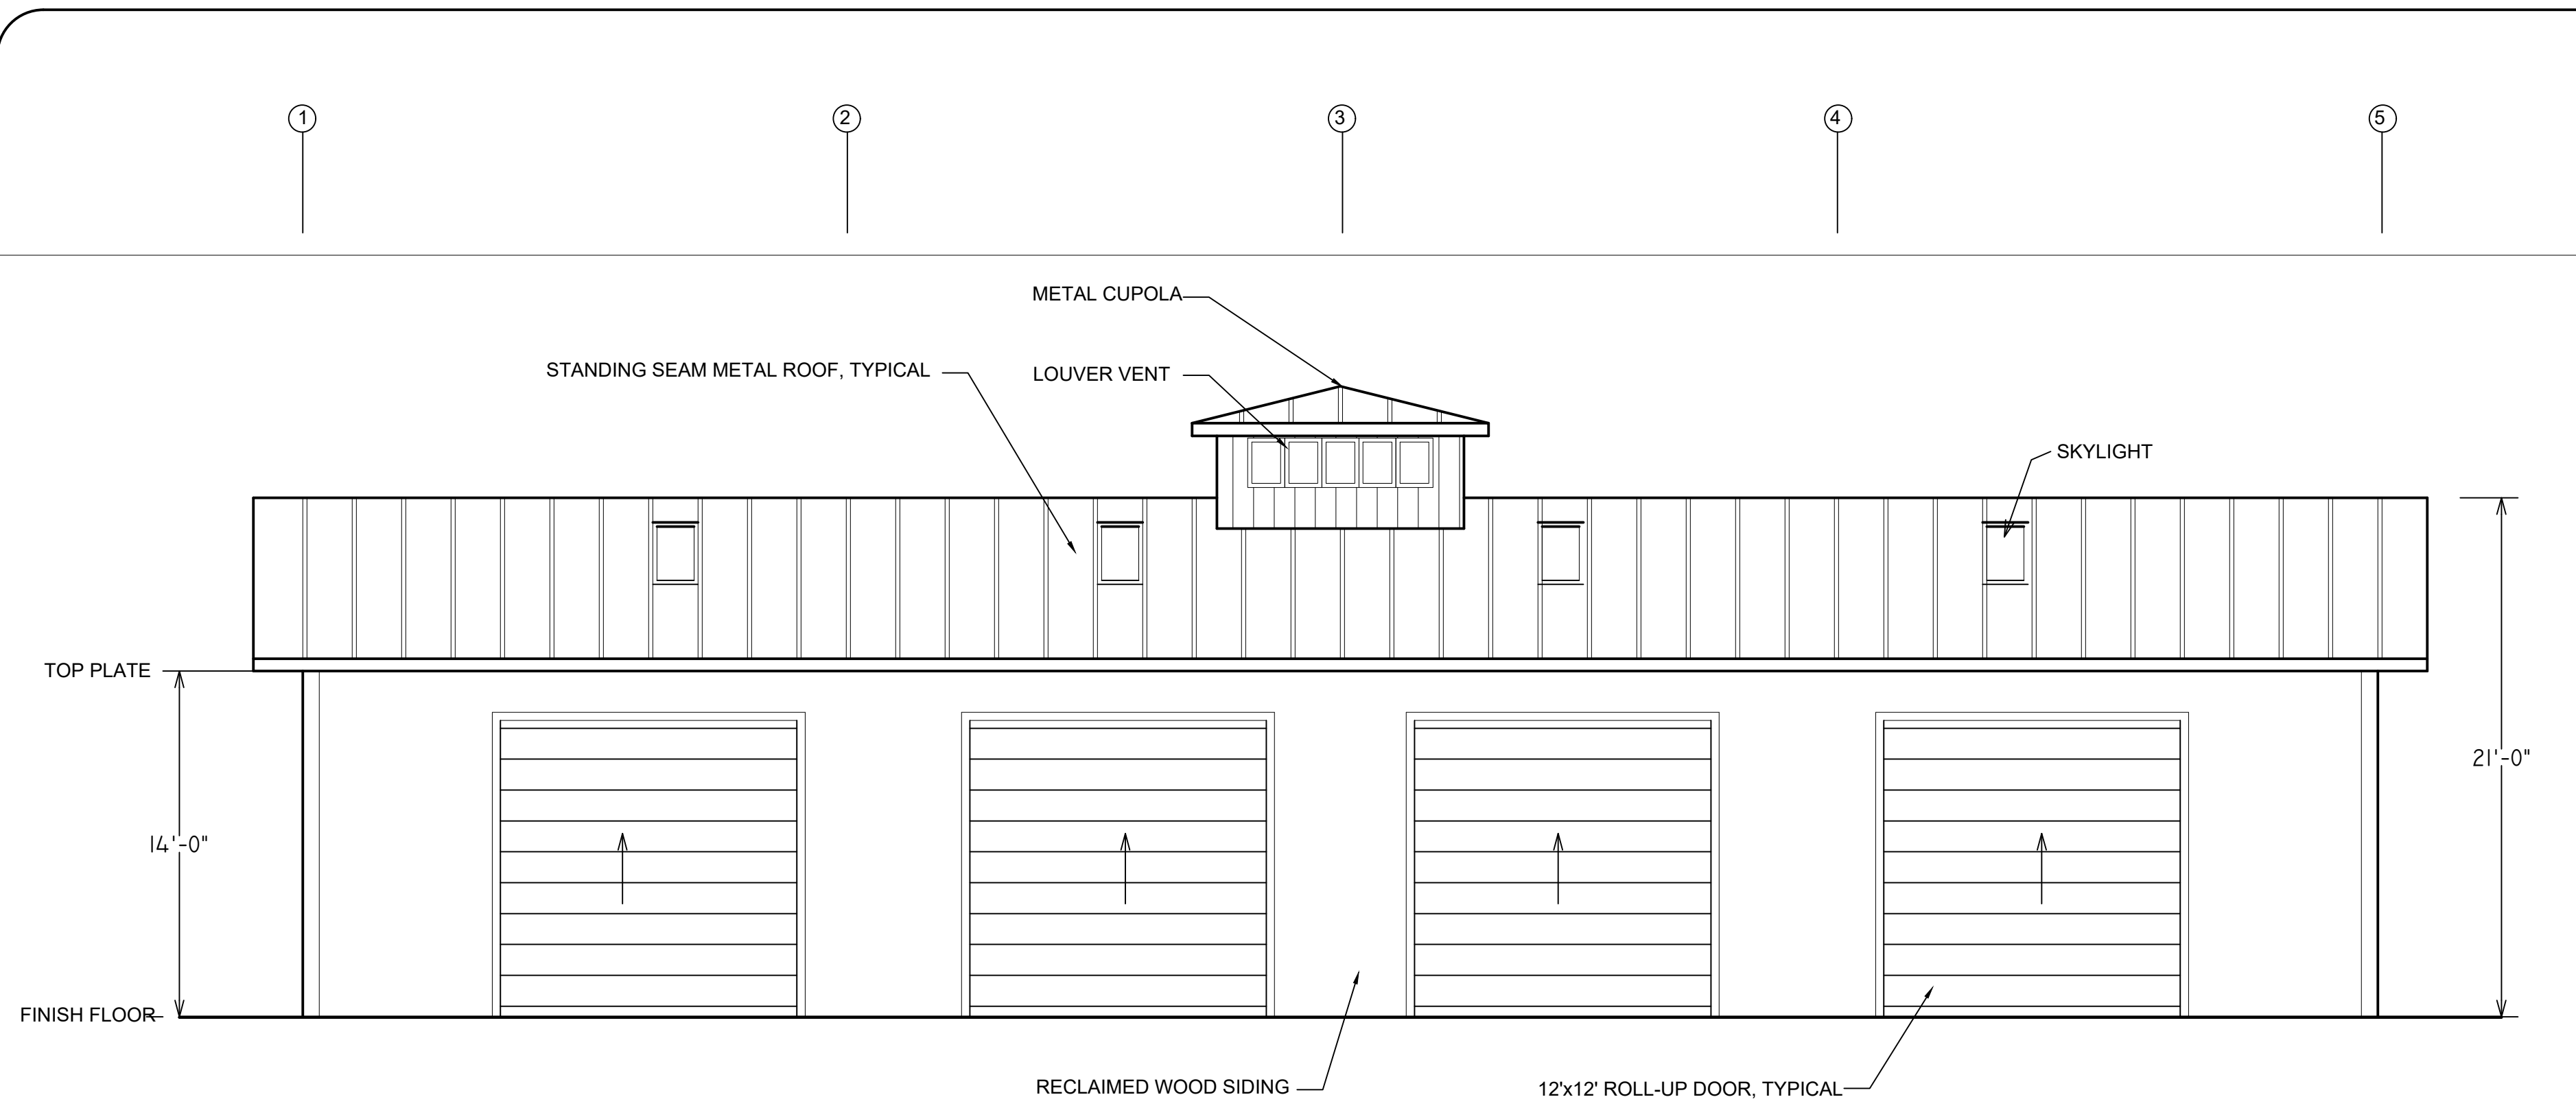


WEST ELEVATION

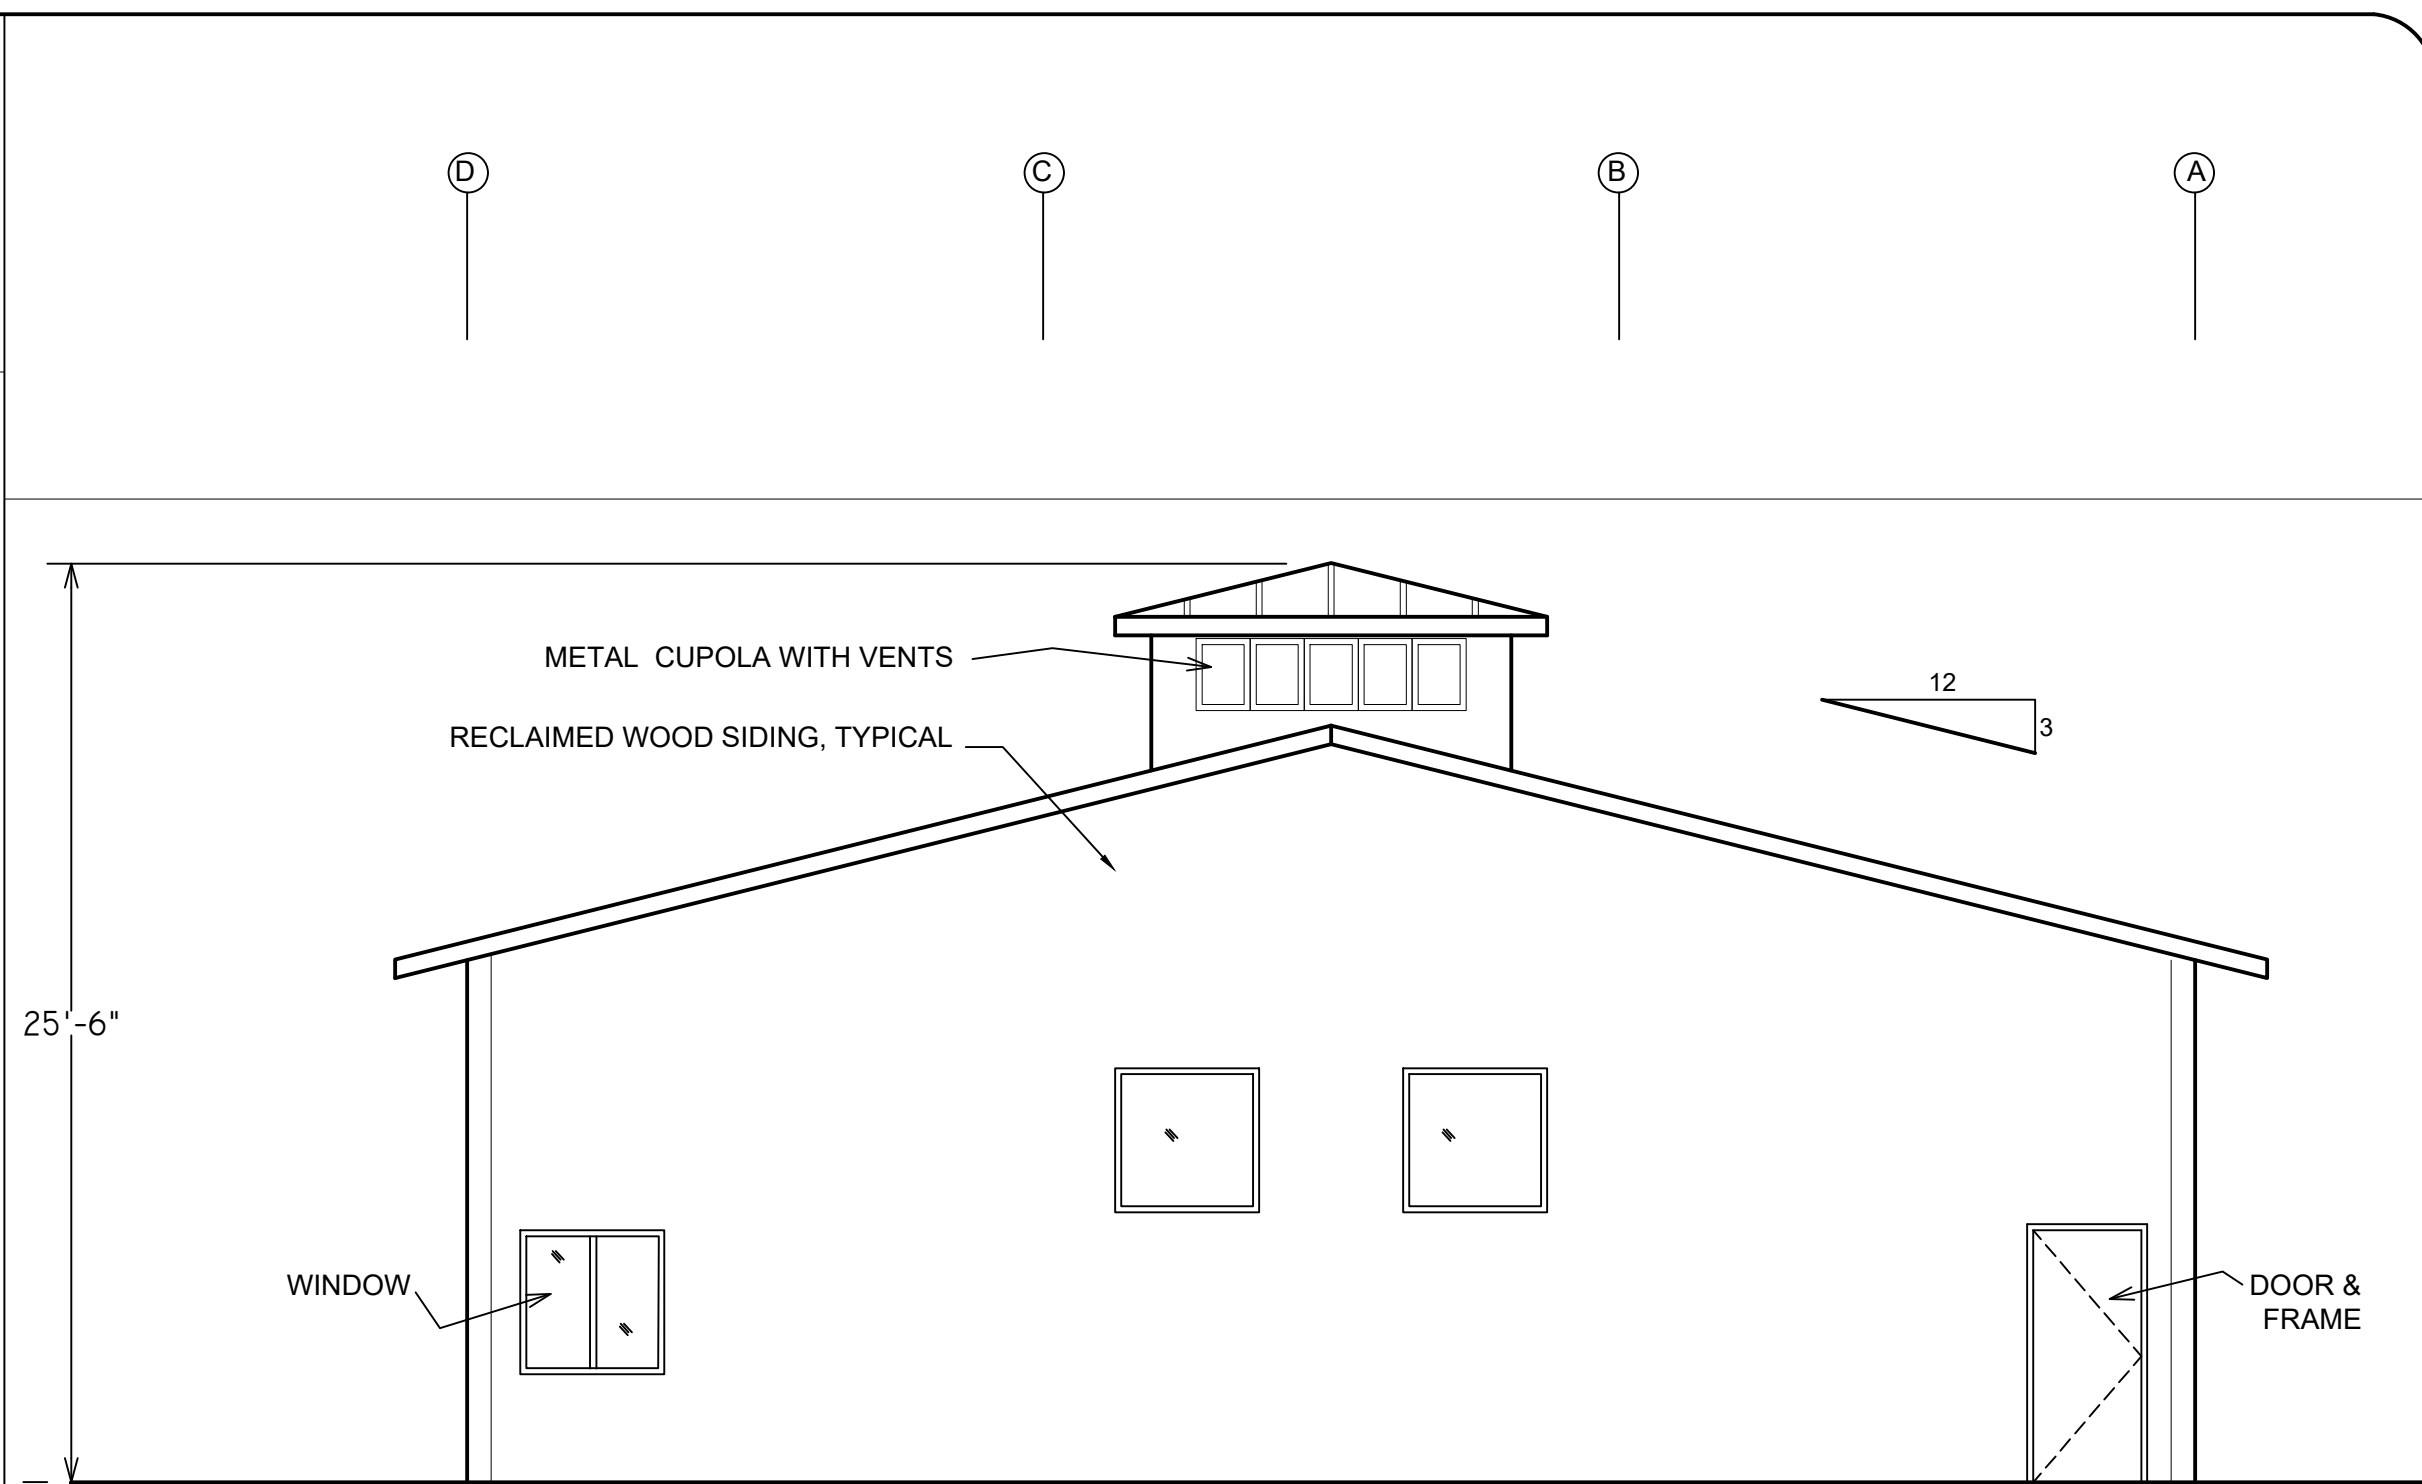

NORTH ELEVATION

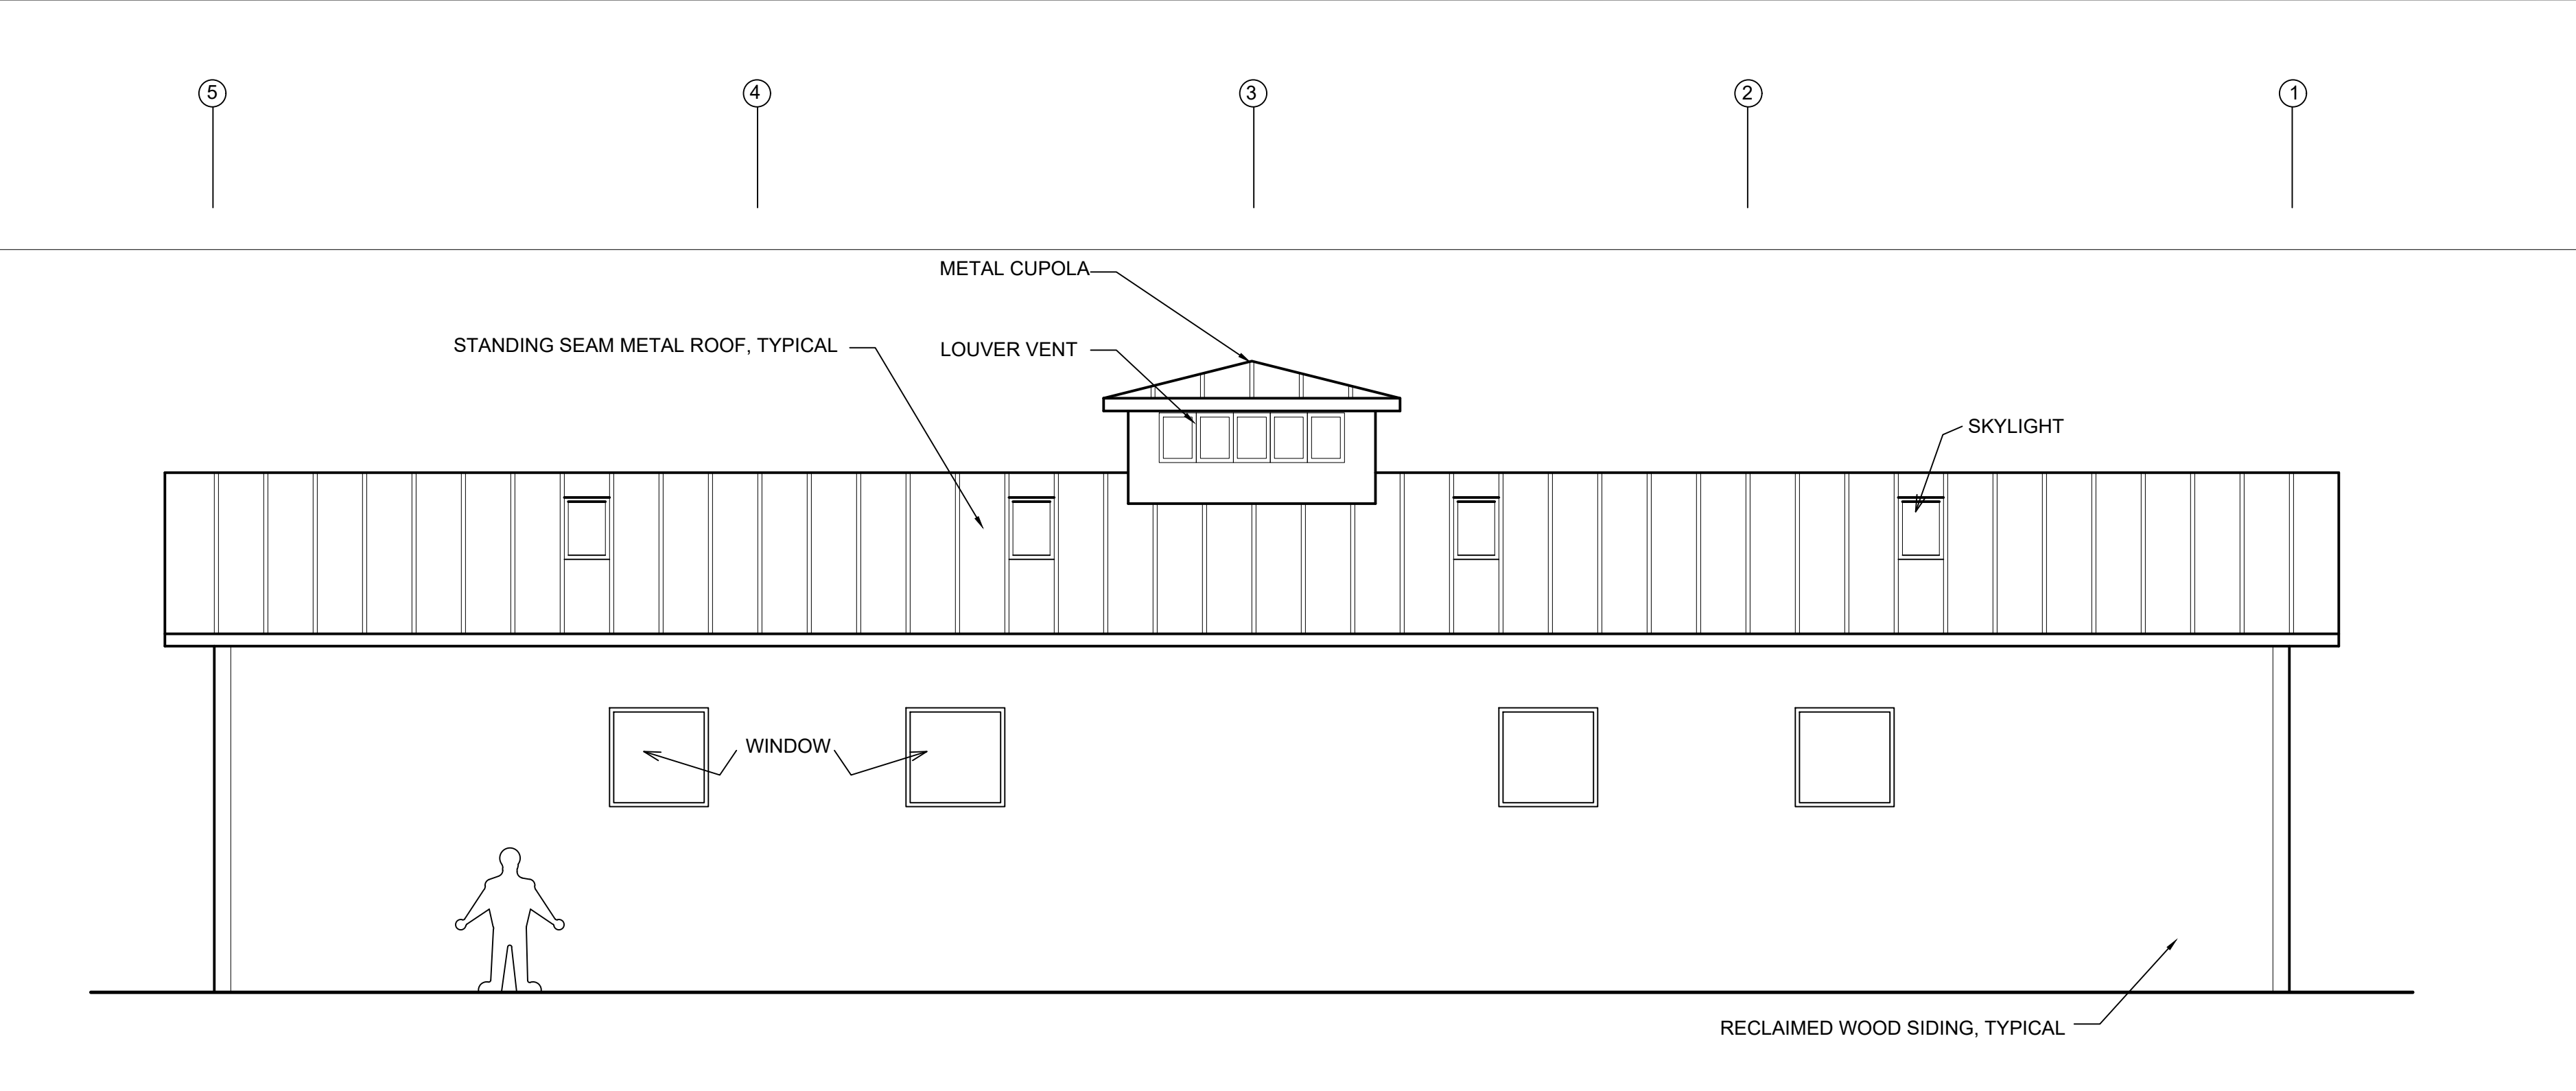

EAST ELEVATION

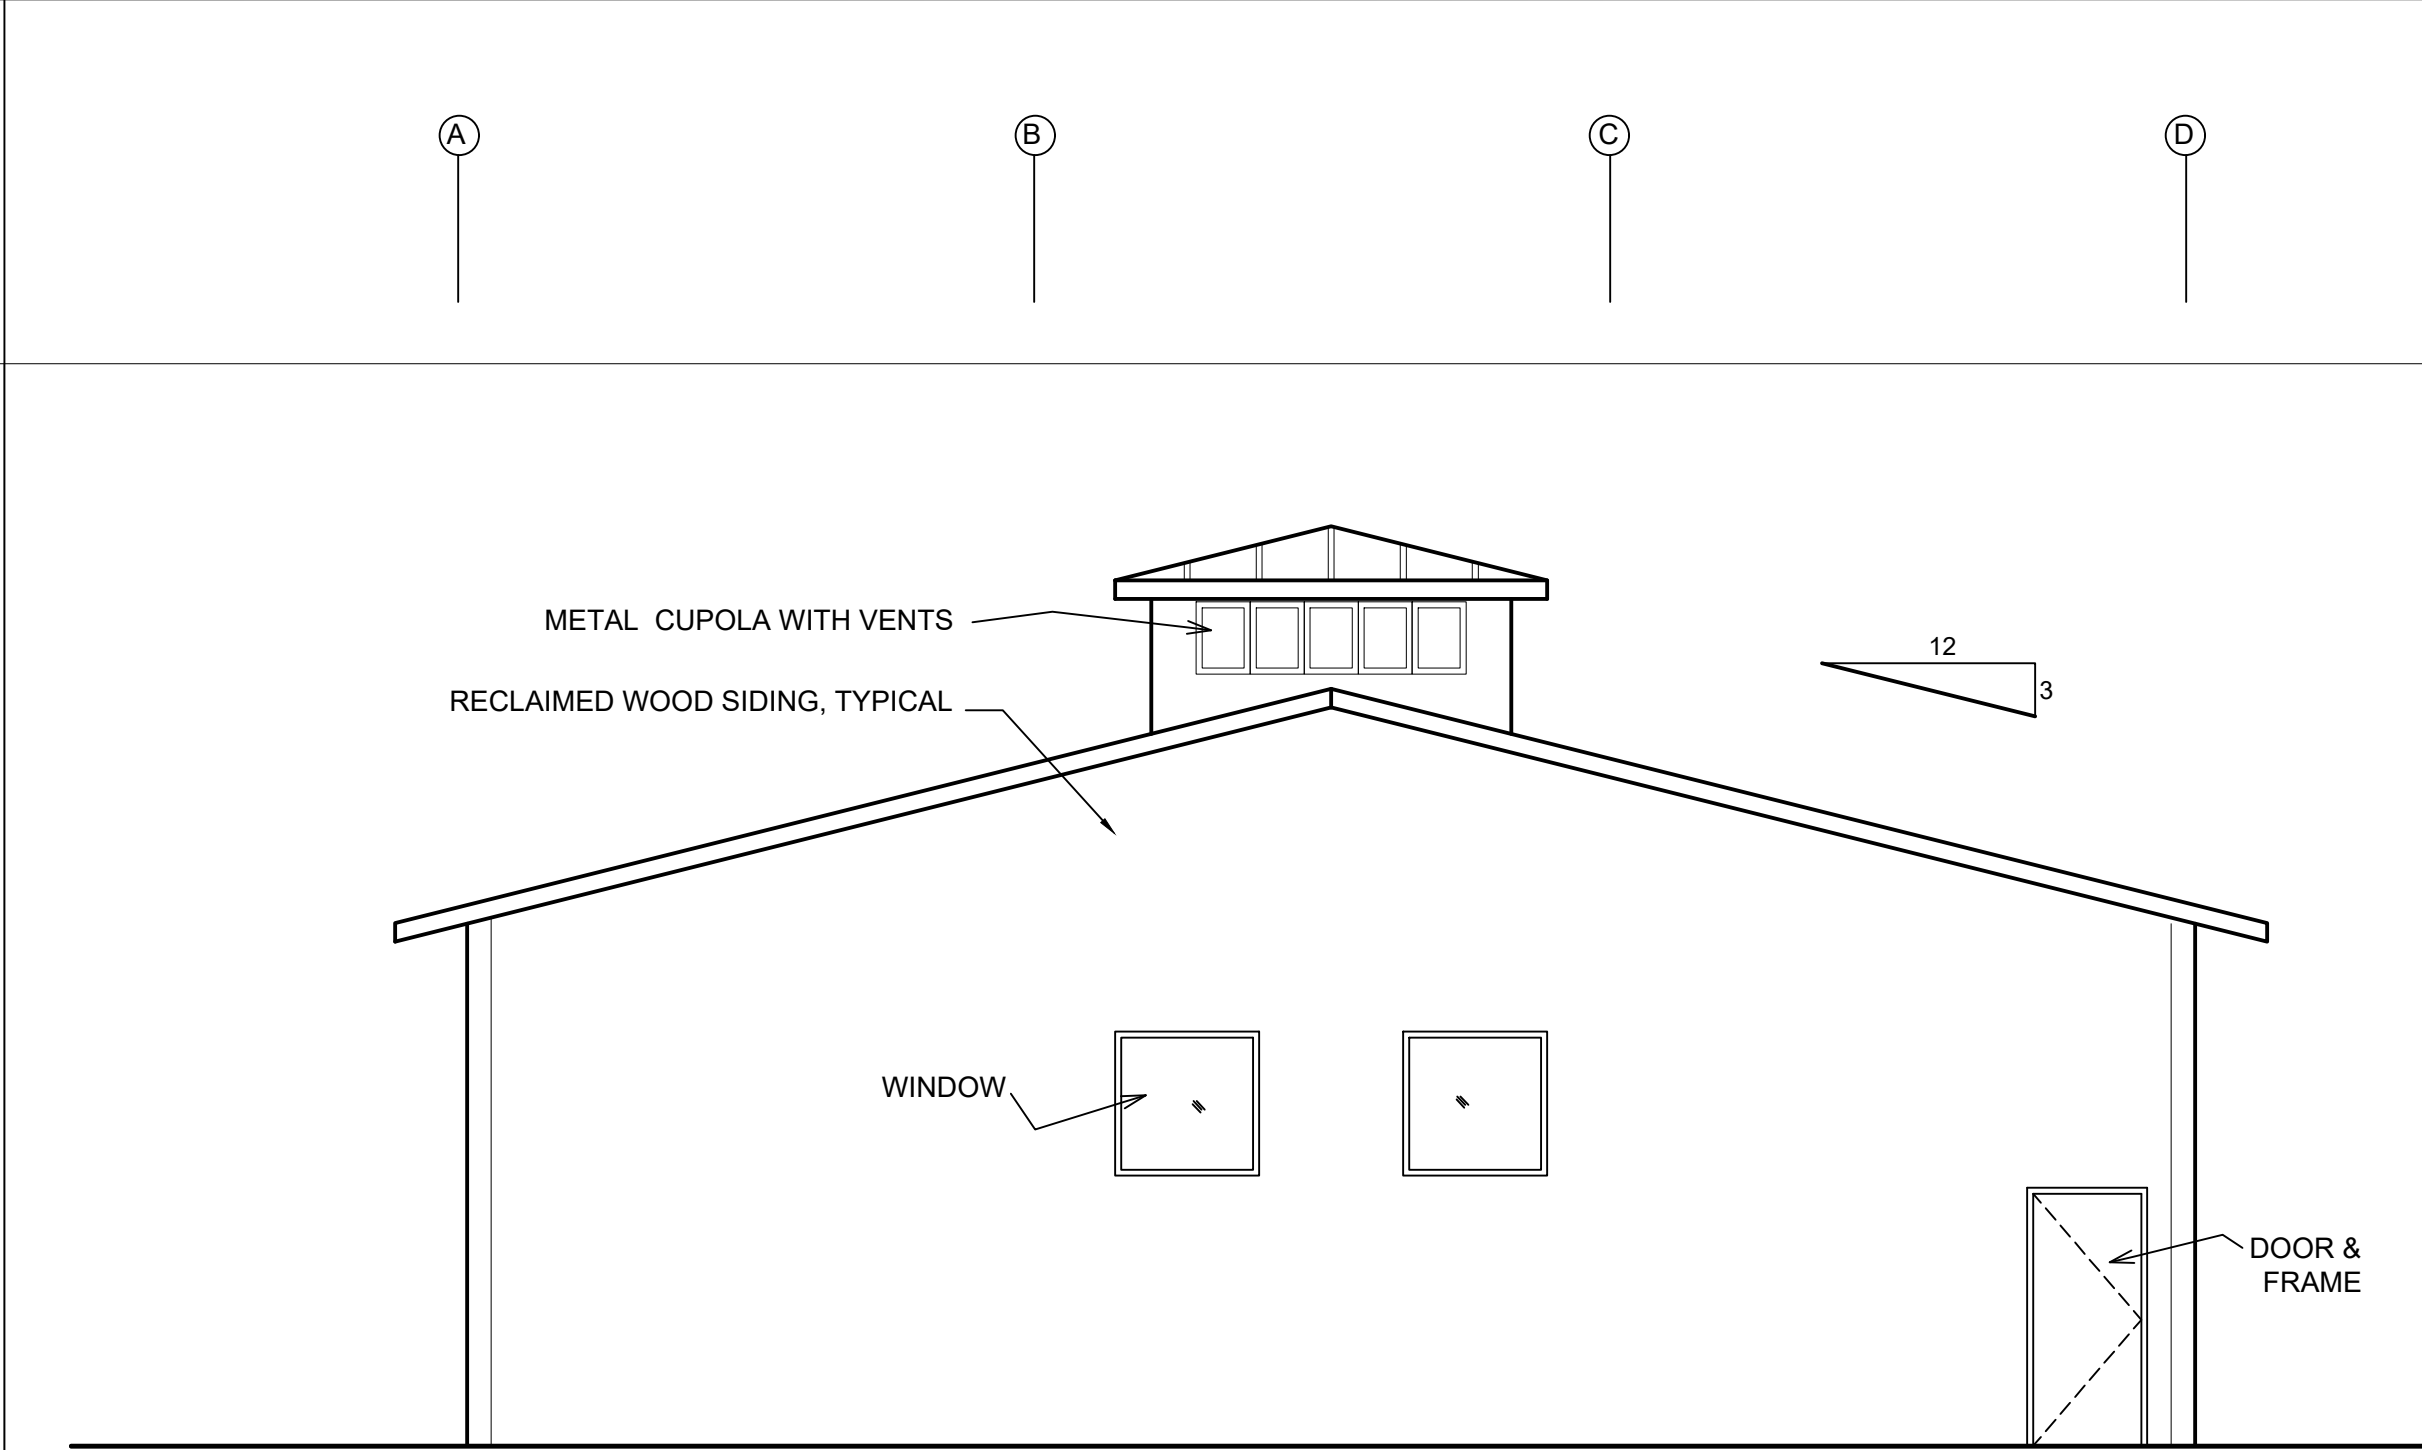

SOUTH ELEVATION

NO.	REVISION	DATE	BY
△	ISSUED	17 OCT 2019	RL
△	ISSUED	21 OCT 2019	RL
△			
△			



REID LERNER ARCHITECTS  
 PHONE 408-842-9942  
 FAX 408-842-9971  
 REIDLERNER@YAHOO.COM  
 7680 MONTEREY ST #105  
 GILROY, CA 95020

PROPOSED RV MAINTENANCE BUILDING  
 SOUTH BAY AIRSTREAM ADVENTURES  
 13635 SYCAMORE AVENUE  
 SAN MARTIN, CALIFORNIA 95046

EXTERIOR  
 ELEVATIONS

Drawn	MM
Checked	RL
Date	10/3/19
Scale	AS NOTED
For	DRAFT
Sheet	

A4