


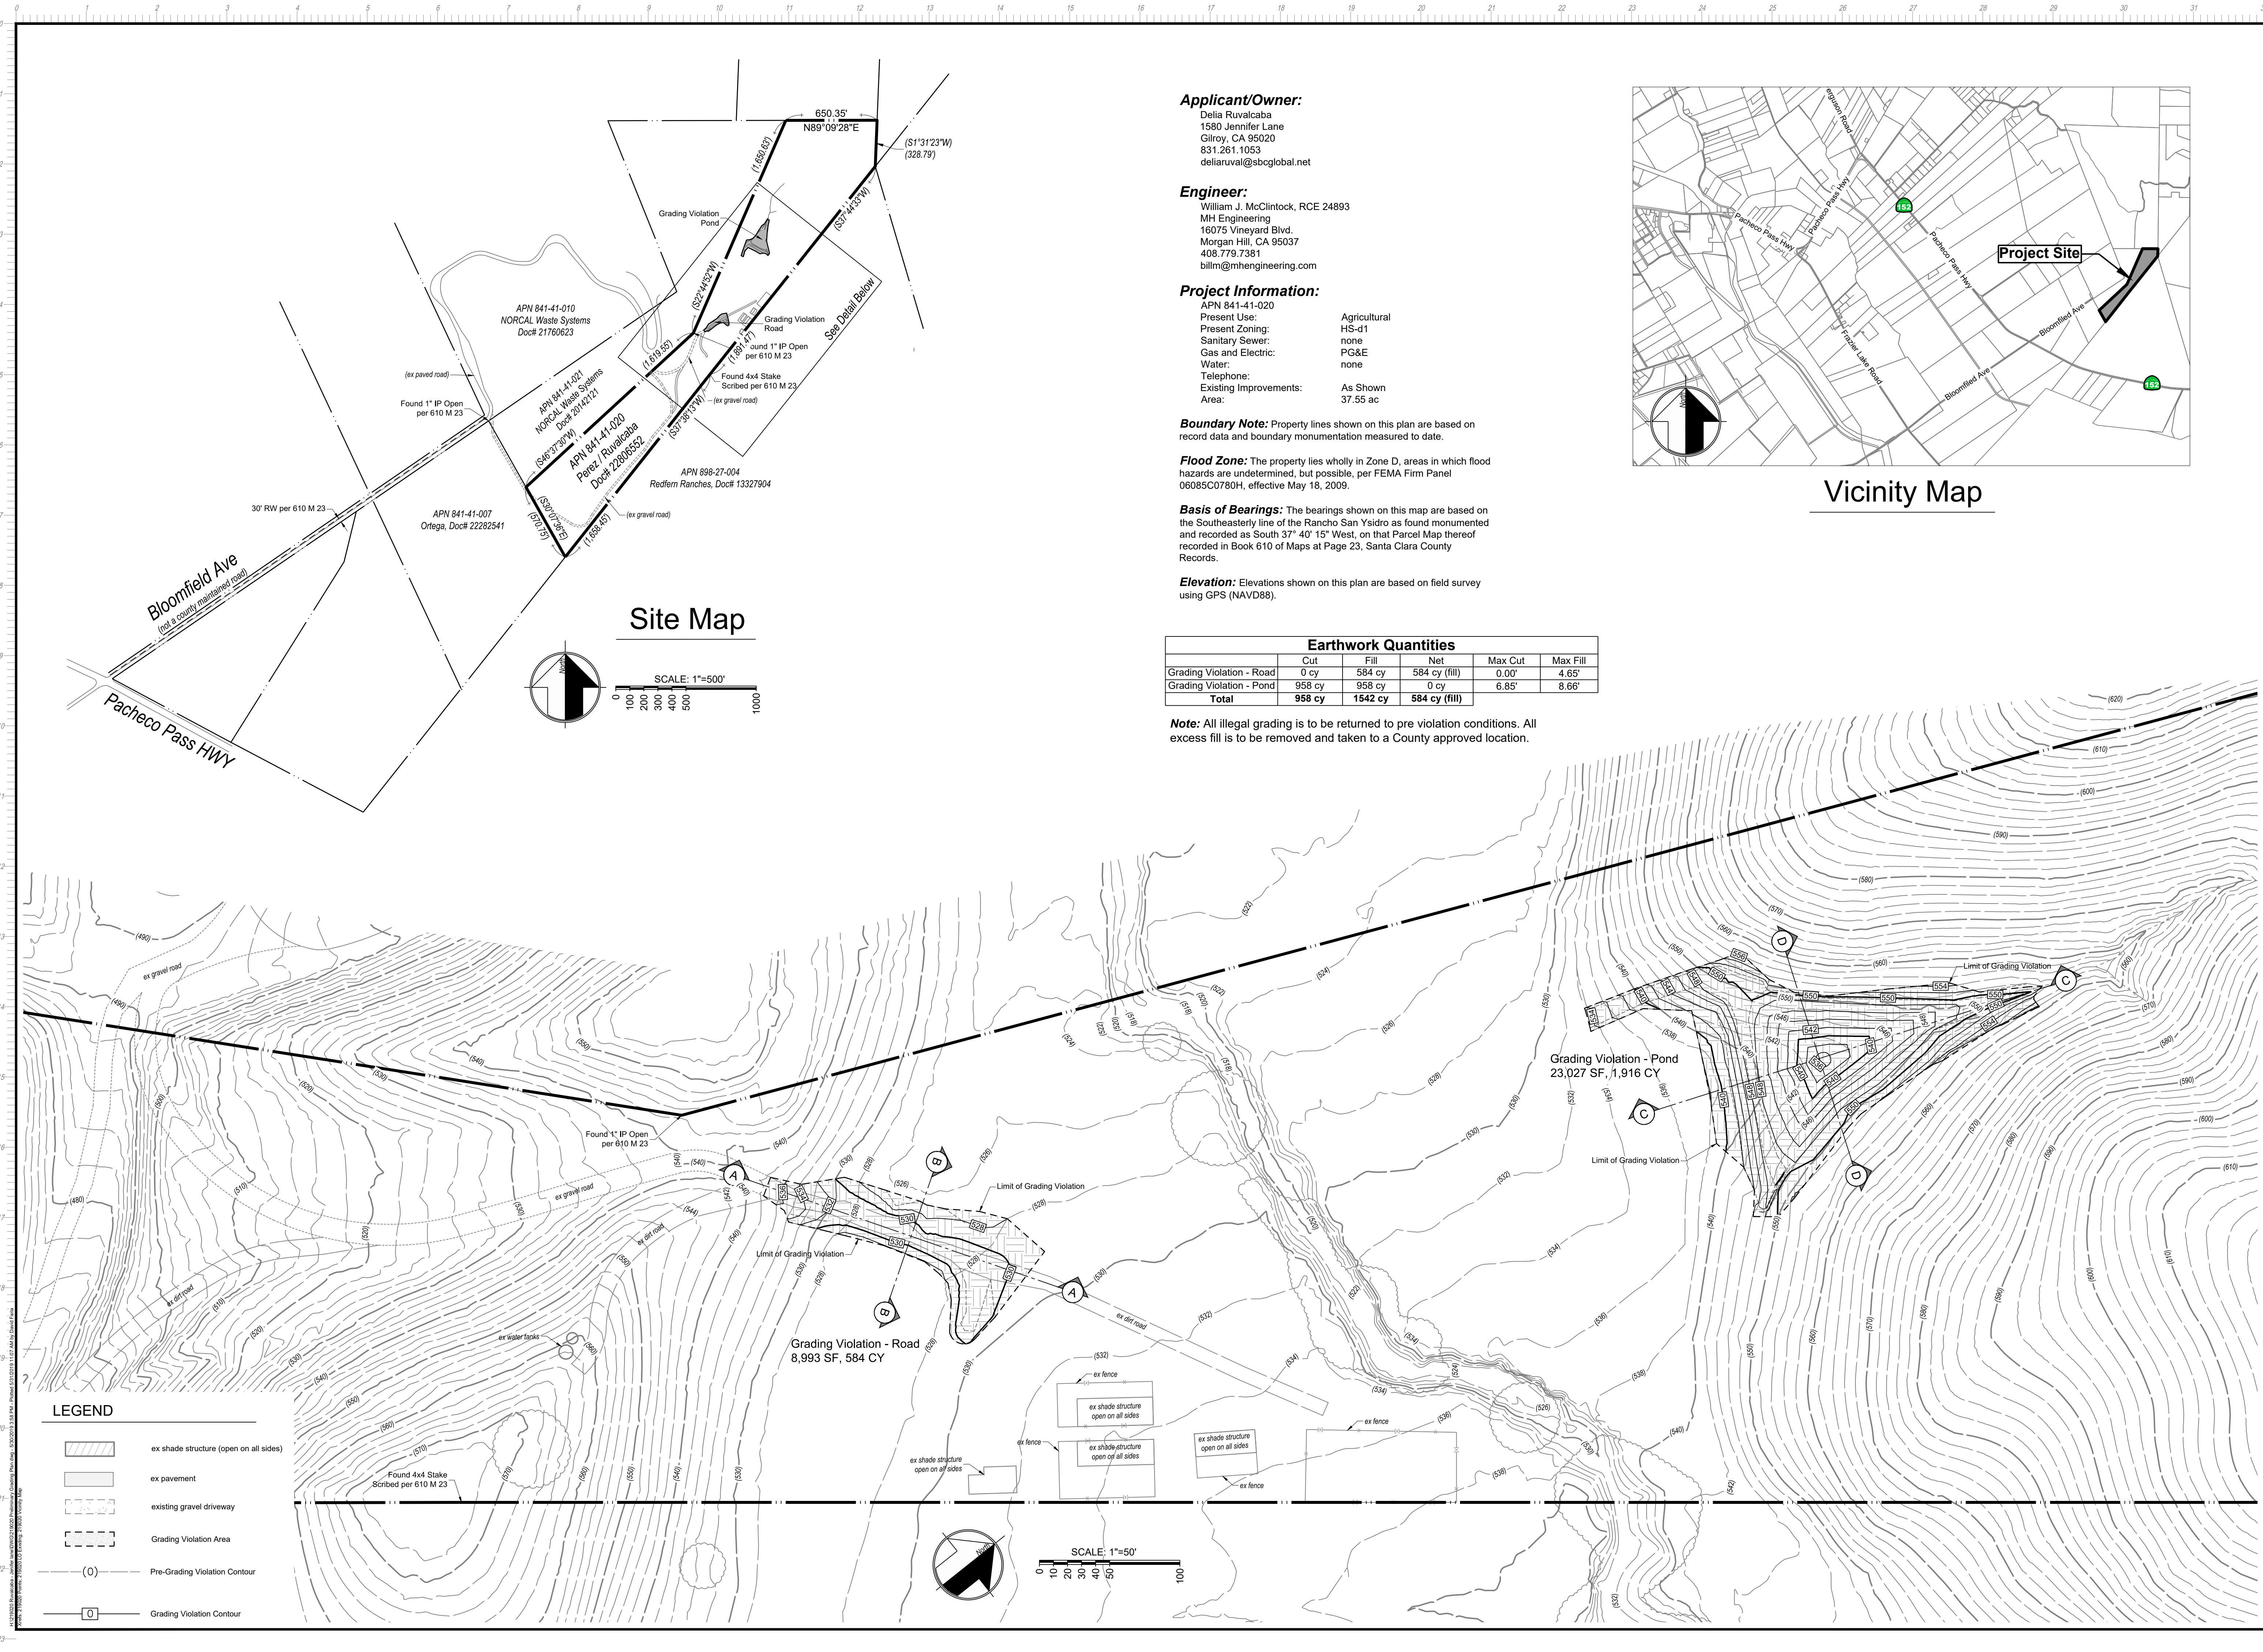

- LEGEND**
- ex shade structure (open on all sides)
 - ex pavement
 - existing gravel driveway
 - Grading Violation Area
 - Pre-Grading Violation Contour
 - Grading Violation Contour

Applicant/Owner:
Dela Ruvalcaba
1580 Jennifer Lane
Gilroy, CA 95020
831.261.1053
deliaruval@sbcglobal.net

Engineer:
William J. McClintock, RCE 24893
MH Engineering
16075 Vineyard Blvd.
Morgan Hill, CA 95037
408.779.7381
billm@mhengineering.com

Project Information:
APN 841-41-020
Present Use: Agricultural
Present Zoning: HS-d1
Sanitary Sewer: none
Gas and Electric: PG&E
Water: none
Telephone: As Shown
Existing Improvements: 37.55 ac
Area:

Boundary Note: Property lines shown on this plan are based on record data and boundary monumentation measured to date.

Flood Zone: The property lies wholly in Zone D, areas in which flood hazards are undetermined, but possible, per FEMA Firm Panel 06085C0780H, effective May 18, 2009.

Basis of Bearings: The bearings shown on this map are based on the Southeasterly line of the Rancho San Ysidro as found monumented and recorded as South 37° 40' 15" West, on that Parcel Map thereof recorded in Book 610 of Maps at Page 23, Santa Clara County Records.

Elevation: Elevations shown on this plan are based on field survey using GPS (NAVD88).

Earthwork Quantities					
	Cut	Fill	Net	Max Cut	Max Fill
Grading Violation - Road	0 cy	584 cy	584 cy (fill)	0.00'	4.65'
Grading Violation - Pond	958 cy	958 cy	0 cy	6.85'	8.66'
Total	958 cy	1542 cy	584 cy (fill)		

Note: All illegal grading is to be returned to pre violation conditions. All excess fill is to be removed and taken to a County approved location.




Vicinity Map

REGISTERED PROFESSIONAL ENGINEER
WILLIAM J. MCCLINTOCK
No. 24893
EXP. 12-31-2019
STATE OF CALIFORNIA
FOR PLANCHUCK ONLY
signature and seal must be present on all sheets

MH engineering Co.
16075 Vineyard Boulevard
Morgan Hill, CA 95037

Ruvalcaba Preliminary Grading Plan
Bloomfield Ave - APN 841-41-020

DATE: 5/31/2019
SCALE: 1"=50'
DRAWN BY: DF
CHECKED BY: WJM
JOB NO: 219020
SHEET 1
OF 2

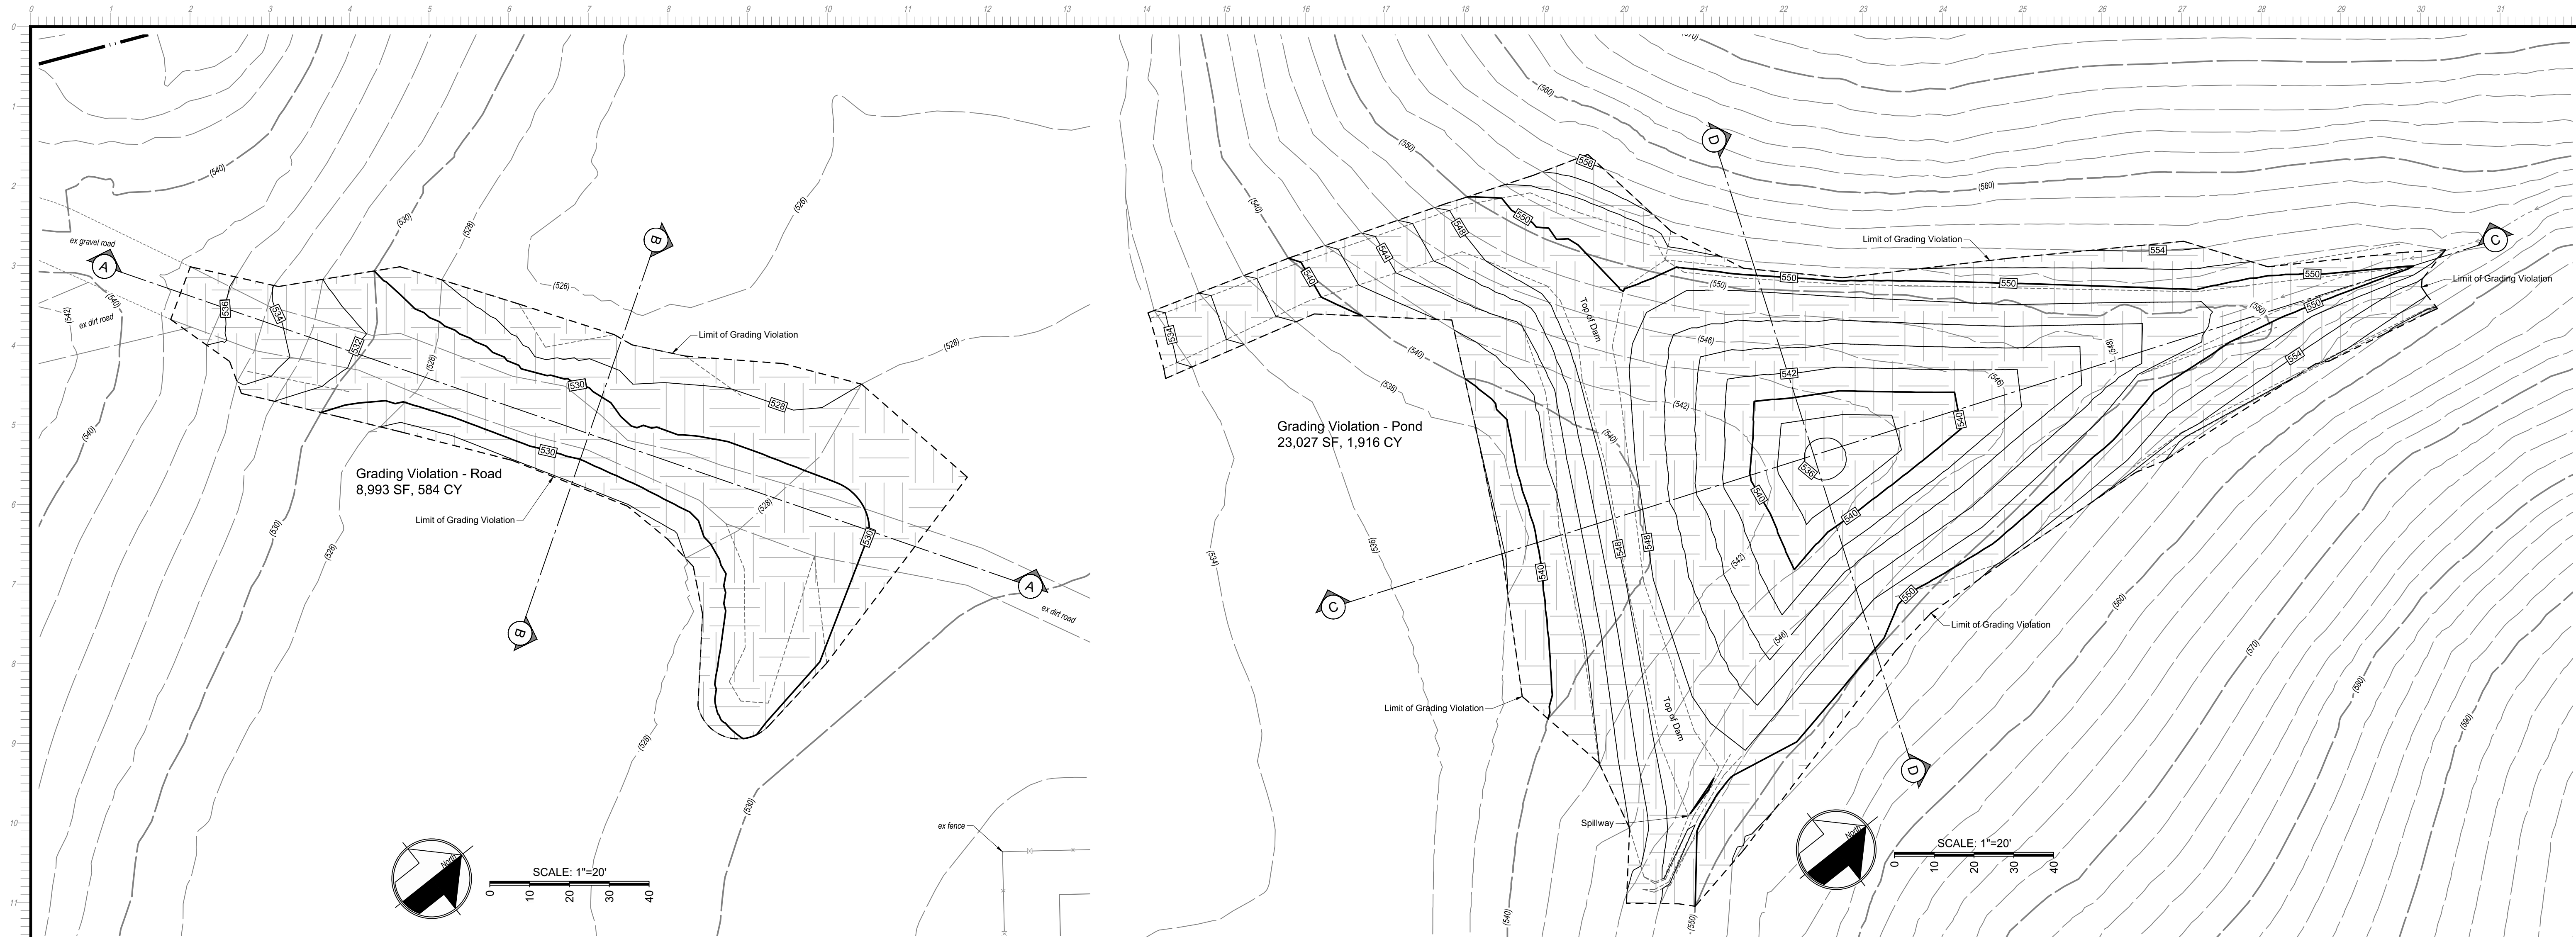



SEAL OF THE REGISTERED PROFESSIONAL ENGINEER
WILLIAM J. MCINTOSH
No. 24893
EXP. 12-31-2019
STATE OF CALIFORNIA
FOR PLANCHHECK ONLY
signature and seal must be present for approval

MH engineering Co.
16075 Vineyard Boulevard
Morgan Hill, CA 95037






Preliminary Grading Plan Sections
Bloomfield Ave - APN 841-41-020

DATE: 5/31/2019	SCALE:	DRAWN BY: DF	CHECKED BY: WJM
JOB NO. 219020			
SHEET 2			
OF 2			

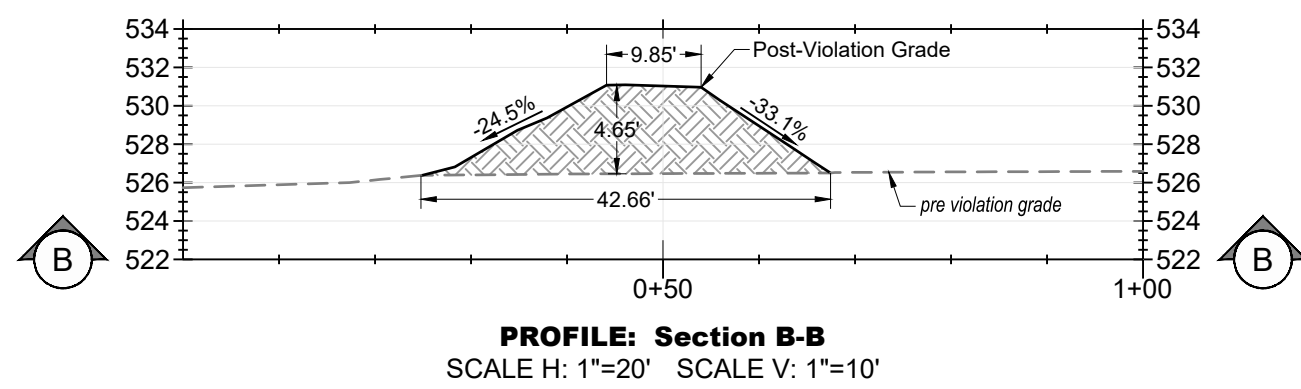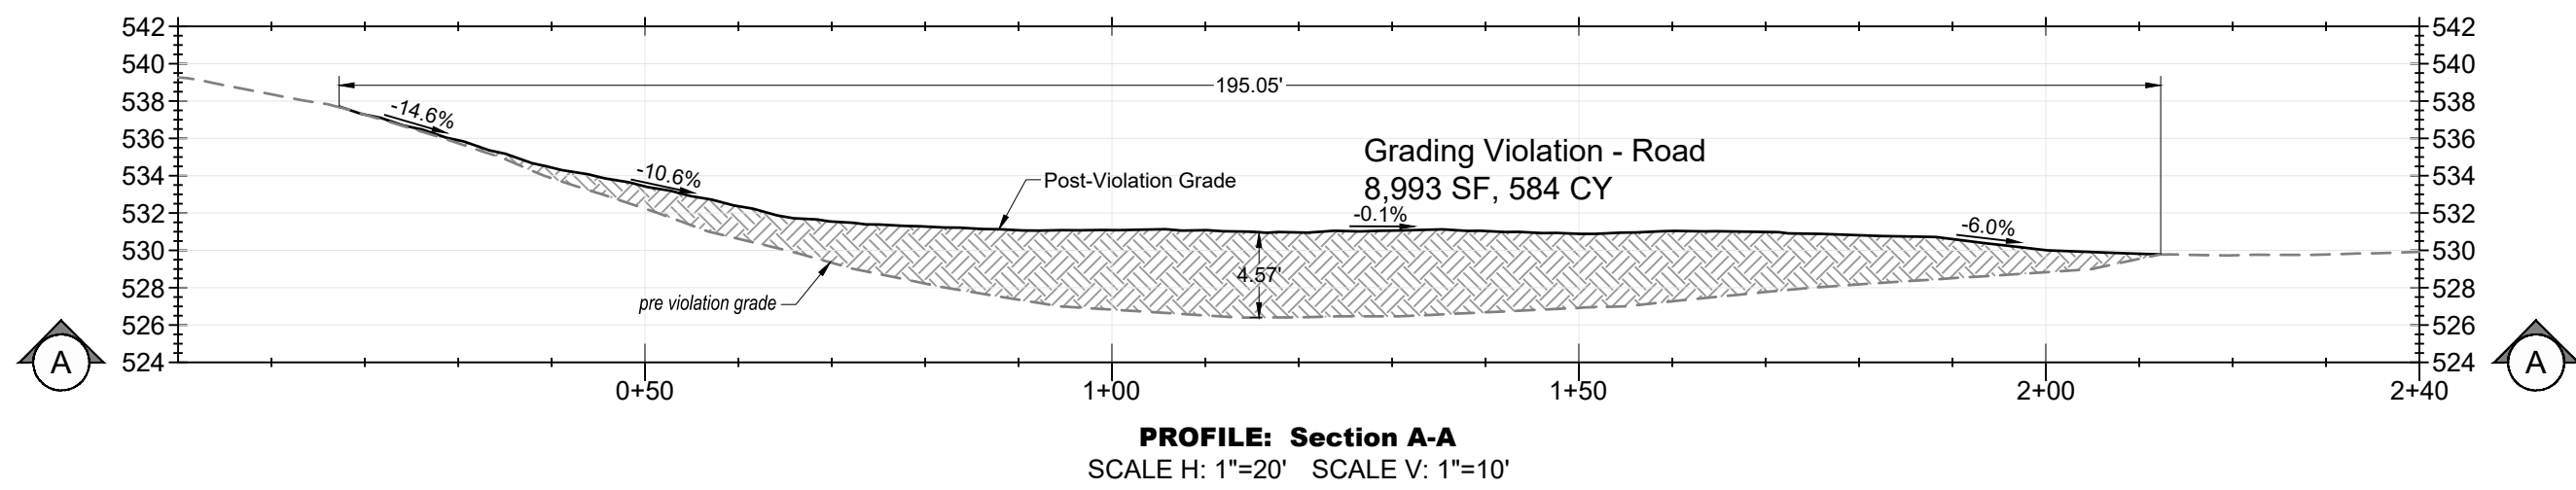

Pre Grading Violation Aerial Image taken 4/12/2015

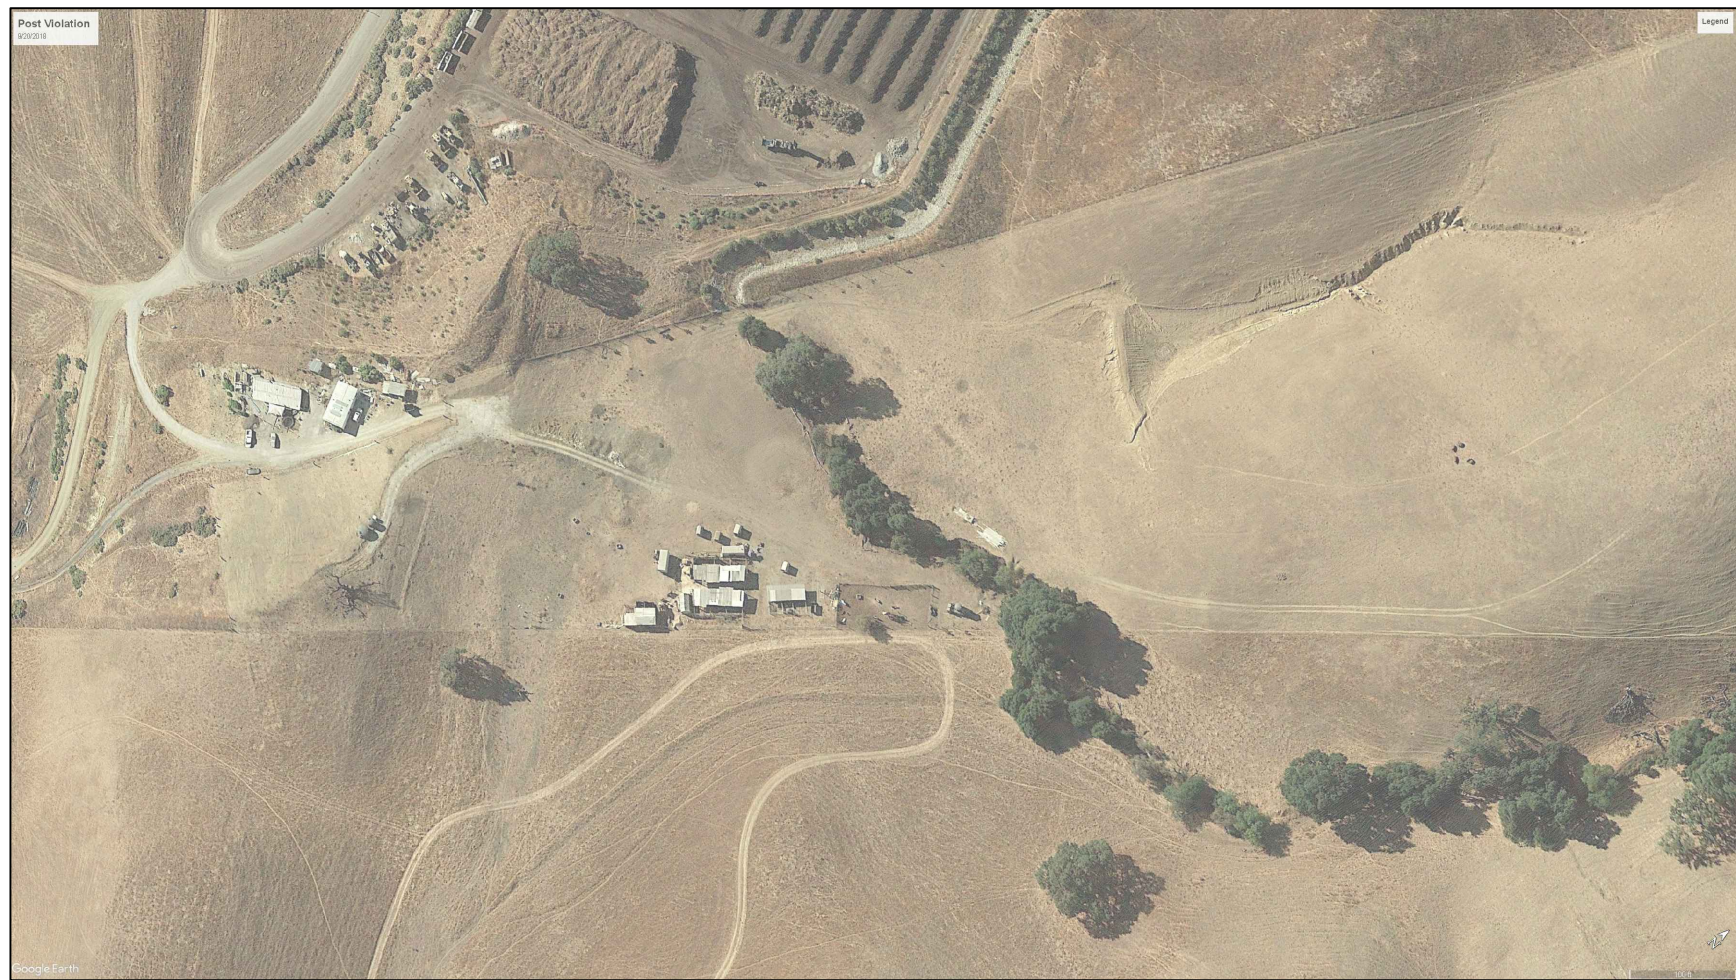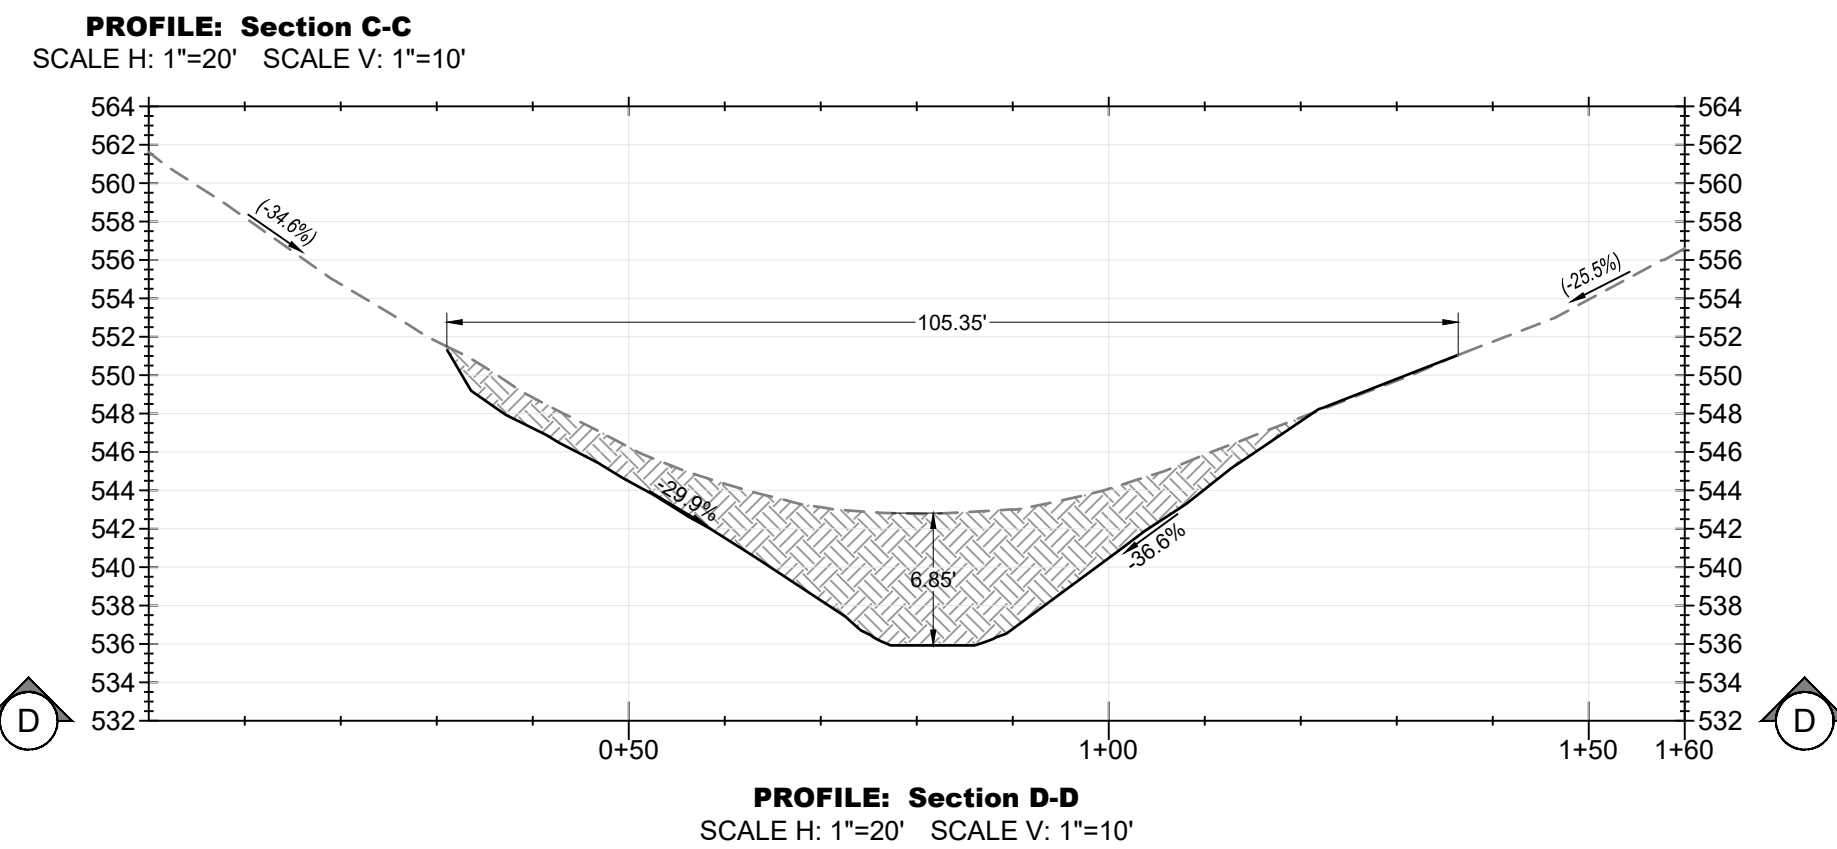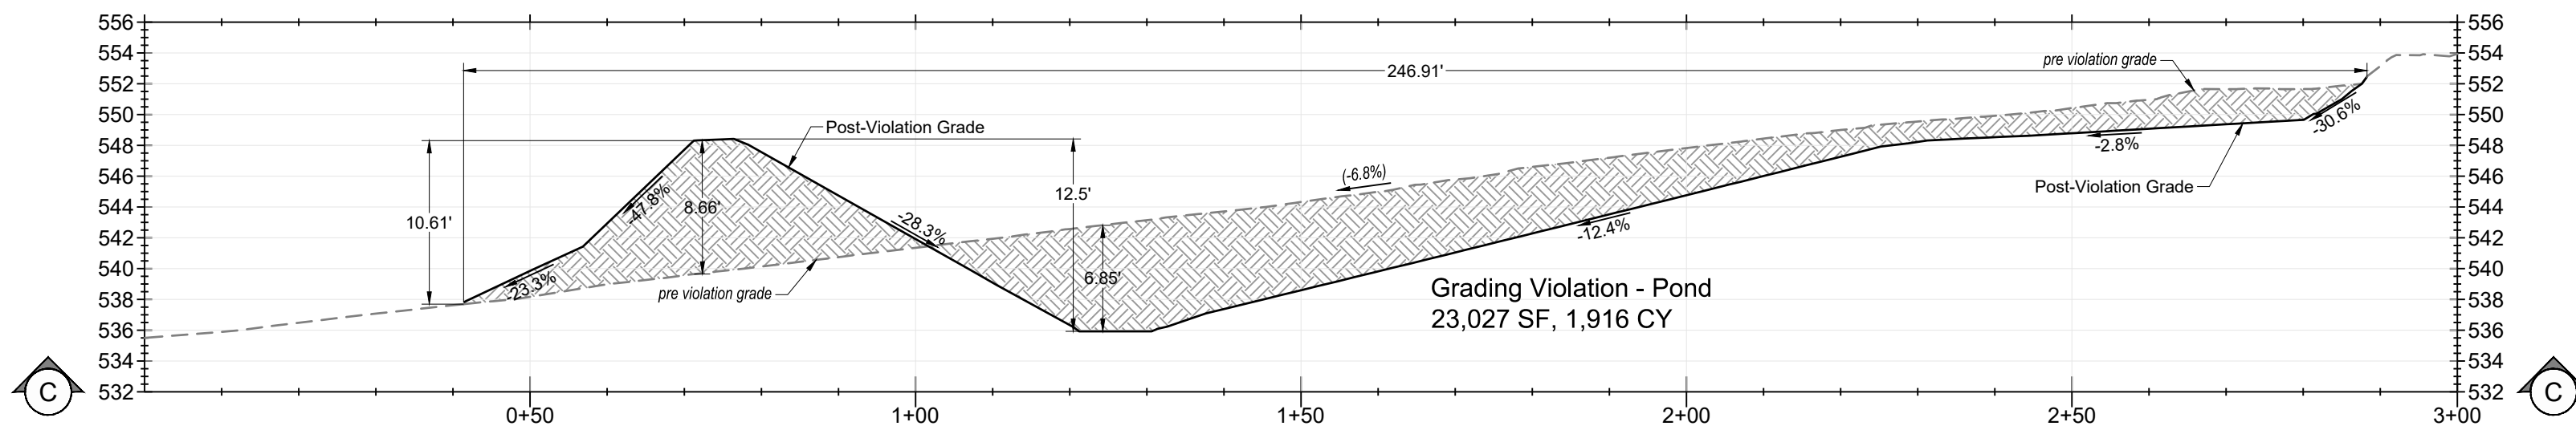

Post Grading Violation Aerial Image taken 9/20/2018