


CASA DE FRUTA
WATER SYSTEM IMPROVEMENTS

SANTA CLARA COUNTY, CA

AUGUST 2018

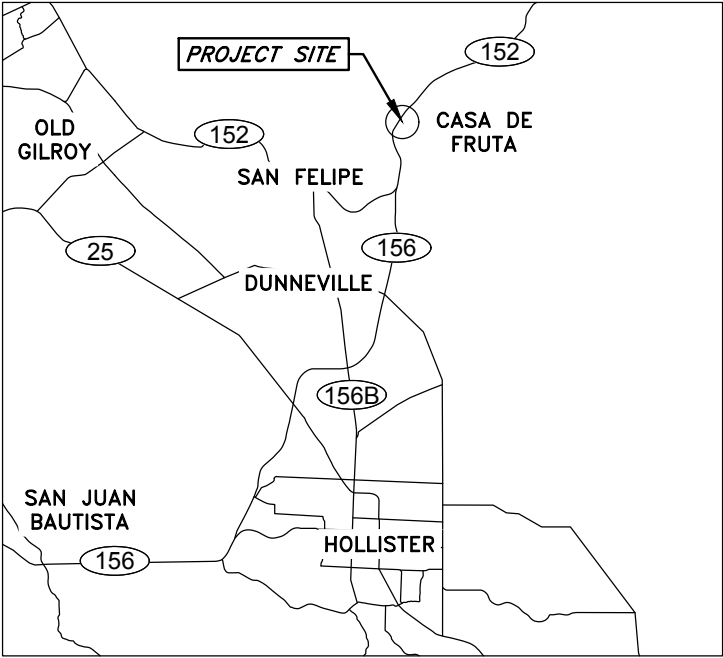

VICINITY MAP
NOT TO SCALE

PROJECT DESCRIPTION:

CONSTRUCTION OF NEW WATER STORAGE TANK WITH USABLE CAPACITY OF 226,193 GALLONS AND A NEW 12-INCH TO 10-INCH WATER MAIN FOR FUTURE CONNECTION NEAR CASA DE FRUTA RESTAURANT.


PROJECT SURVEY INFORMATION:

BASIS OF BEARINGS

BEARINGS ARE RELATIVE TO THOSE SHOWN UPON THE MAP ENTITLED, "PARCEL MAP BEING A PORTION OF RANCHO AUSAYMUS Y SAN FILIPE, SANTA CLARA COUNTY, CALIFORNIA", WHICH MAP WAS FILED FOR RECORD IN THE OFFICE OF THE RECORDER OF THE COUNTY OF SANTA CLARA, STATE OF CALIFORNIA, ON JUNE 20, 1972 IN BOOK 302 OF MAPS, AT PAGE 38, IF ROTATED 0°44'29" COUNTER-CLOCKWISE.

BENCHMARK

PK NAIL IN ASPHALT, AS SHOWN. ELEVATION: 271.51' (NAVD 88).

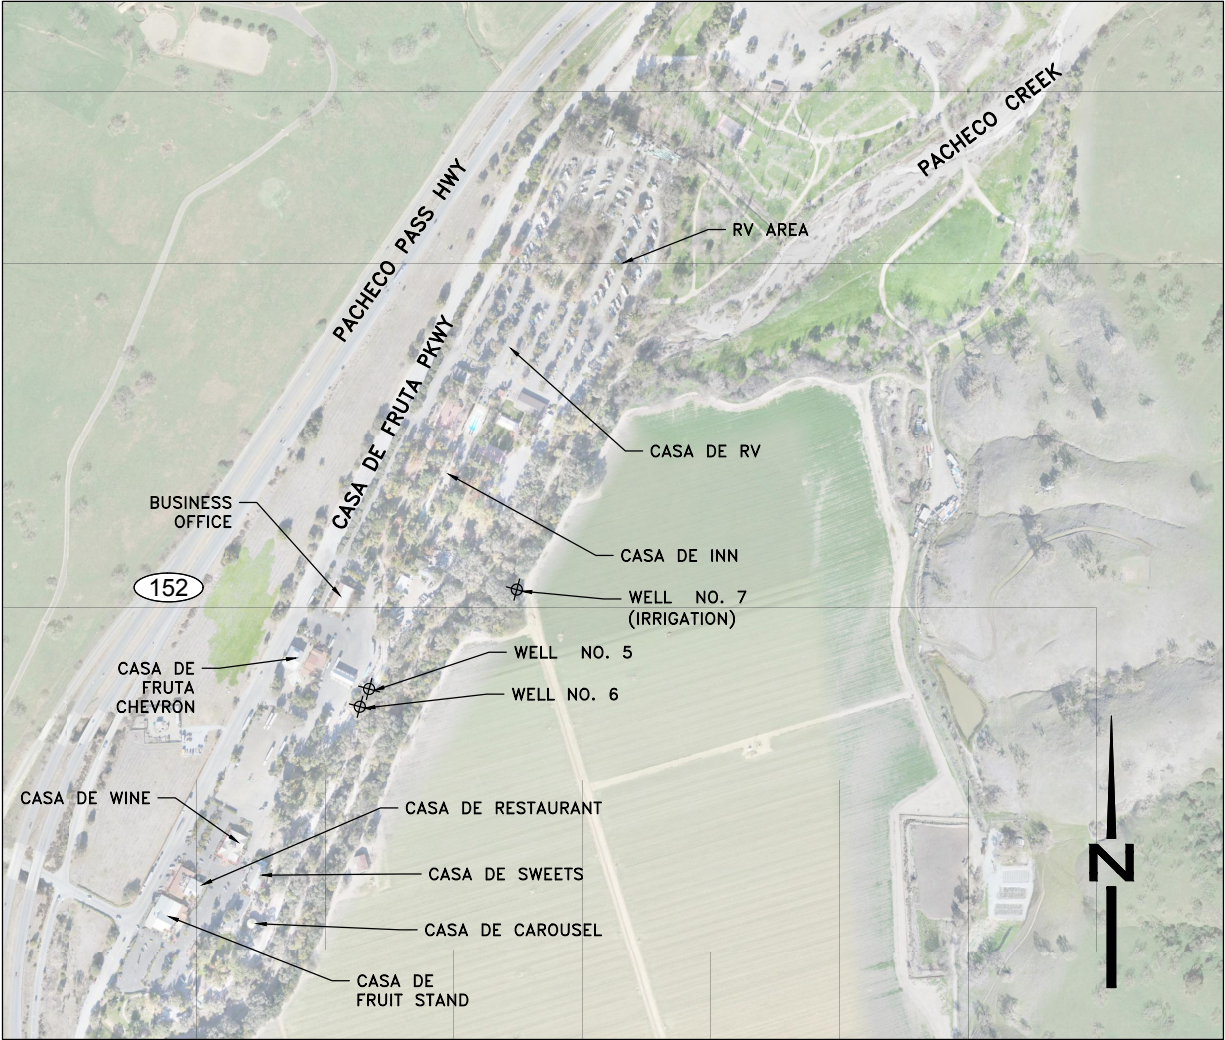

SITE MAP
NOT TO SCALE

SHEET INDEX

SHEET	TITLE
GENERAL	
1 G1.0	TITLE SHEET
2 G1.1	GENERAL NOTES, LEGEND, AND ABBREVIATIONS
3 G1.2	SHEET INDEX MAP
4 G1.3	OVERALL SITE MAP
CIVIL	
5 C1.0	PROPOSED PARTIAL SITE PLAN
6 C1.1	PLAN AND PROFILE STA 10+00 TO 21+00
7 C1.2	PLAN AND PROFILE STA 21+00 TO 32+00
8 C1.3	PLAN AND PROFILE STA 32+00 TO 43+00
9 C1.4	PLAN AND PROFILE STA 43+00 TO 54+00
10 C1.5	PLAN AND PROFILE STA 54+00 TO 60+90
11 C1.6	PLAN AND PROFILE STA 60+90 TO 66+00
CIVIL DETAILS	
12 CD1.0	DETAILS - 1
13 CD1.1	DETAILS - 2
MECHANICAL	
14 M1.0	TANK SITE PLAN
15 M1.1	TANK DETAILS AND SECTIONS - 1
16 M1.2	TANK DETAILS AND SECTIONS - 2

CONTACT INFORMATION:

OWNER:	CASA DE FRUTA PARKWAY LLC JOE C. ZANGER, PARTNER GENE H. ZANGER, PARTNER 10021 PACHECO PASS HWY HOLLISTER, CA 95023
DESIGN ENGINEER:	NV5, INC. VICTOR ALANIZ 2525 NATOMAS PARK DRIVE, #300 SACRAMENTO CA, 95833 (916) 641-9173

90% SUBMITTAL

MICHAEL ROBERTSON
P:\2262\226218-XXXXX-XX CASA DE FRUTA\CADD\JP\GENERAL

DATE: 8/23/18 TIME: 5:11:07 PM	NO.	BY	DATE	REVISIONS:
SERVR: SA-FILE LAYOUT: G1.0				
XREFS: TB-22X34I				
DRAWING NAME: G1.0-TITLE.DWG				
PAGE SETUP: 11x17 .PDF				
DESIGNER: VMA PROJ. MGR: VMA				
CAUTION: The engineer preparing these plans will not be responsible for, or liable for, unauthorized changes to or uses of these plans. All changes to the plans must be in writing and must be approved by the preparer of these plans.				



NV5

2525 NATOMAS PARK DR. STE. 300
916.641.9100 TEL 916.641.9222 FAX


SACRAMENTO, CA 95833
WWW.NV5.COM






















CASA DE FRUTA WATER SYSTEM IMPROVEMENTS	
GENERAL TITLE SHEET	
PREPARED FOR: CASA DE FRUTA	DATE SUBMITTED: 8/23/2018

SHEET NUMBER G1.0 1 OF 16 SHEETS	SCALE VERTICAL: N/A HORIZONTAL: N/A
JOB NUMBER MTB022100	

LEGEND

 EXISTING	PROPOSED	
 WL		WATER MAIN
 SS		SANITARY SEWER MAIN
 UE	 UE	UNDERGROUND ELECTRICAL LINE
 UG		GAS LINE
 UP		FUEL LINE
 ST		STORM DRAIN LINE
 OE		OVERHEAD ELECTRICAL LINE
 D	 D	DRAIN LINE
 JT	 JT	FENCE
		JOINT TRENCH
		PARCEL LINE
		FINAL EASEMENT UNDER PREPARATION
		UNKNOWN UNDERGROUND UTILITY
		RAILROAD TRACKS
		EXISTING BUILDING OUTLINE
 12" W	 12" W	PIPE SIZE (IF KNOWN)
		GATE VALVE
		BUTTERFLY VALVE
		CHECK VALVE
		PIPE LINE CAP
		GUY WIRE
		UTILITY POLE
		STREET LIGHT
		TELEPHONE POLE
		DRAIN INLET
		SIGN
		FIRE HYDRANT
		IRRIGATION CONTROL VALVE
		RAILROAD CROSSING ARM
		AIR RELEASE VALVE
		SEPTIC TANK

PIPING SYMBOLS

                   		FLANGE JOINT
		BELL & SPIGOT JOINT
		FLEXIBLE COUPLING
		FLEXIBLE COUPLING W/ THRUST TIES
		FLANGED COUPLING ADAPTER (FCA)
		MECHANICAL COUPLING
		EXPANSION JOINT
		RESTRAINED EXPANSION JOINT
		REDUCER
		UNION
		BLIND FLANGE
		END CAP (SCREWED/WELDED)
		FLEXIBLE METAL HOSE
		FLEXIBLE BRAIDED RUBBER HOSE
		PIPE ANCHOR

ABBREVIATIONS


AC	ASPHALT CEMENT
BFP	BACK FLOW PREVENTER
BFV	BUTTERFLY VALVE
CLR	CLEARANCE
CONC.	CONCRETE
D	DRAIN
DIP	DUCTILE IRON PIPE
EP	EDGE OF PAVEMENT
ELEC	ELECTRICAL
ELEV	ELEVATION
EOG	EDGE OF GUTTER
(E), EX	EXISTING
GV	GATE VALVE
ELL	ELBOW
FCA	FLANGED COUPLING ADAPTER
FH	FIRE HYDRANT
FL	FLOW LINE
FW	FIRE WATER
HDPE	HIGH-DENSITY POLYETHYLENE
HDG	HOT DIP GALVANIZED
LF	LINEAR FEET
MAX	MAXIMUM
MIN	MINIMUM
MJ	MECHANICAL JOINT
(N)	NEW
O.C.	ON CENTER
O.D.	OUTER DIAMETER
OE	OVERHEAD ELECTRICAL
PIV	POST INDICATOR VALVE
(P), PR	PROPOSED
SS	SANITARY SEWER
SSCO	SANITARY SEWER CLEAN OUT
SSMH	SANITARY SEWER MANHOLE
ST	STORM DRAIN
STA	STATION
STD	STANDARD
SW	SIDEWALK
TEMP	TEMPORARY
TYP	TYPICAL
UE	UNDERGROUND ELECTRICAL
UG	GAS
UNK	UNKNOWN
UP	FUEL
W, WL	WATER
W/	WITH
WM	WATER METER
WV	WATER VALVE

GENERAL NOTES:

- ALL NEW WATER MAINS, INCLUDING HYDRANT RUNS AND TIE-INS SHALL BE CONSTRUCTED ENTIRELY OF AWWA C900 PVC OR DUCTILE IRON FITTINGS (FITTINGS WRAPPED IN AN 8-MIL LINEAR LOW DENSITY POLYETHYLENE FILM), IN ACCORDANCE WITH THE TECHNICAL SPECIFICATIONS. THRUST BLOCKS SHALL BE PROVIDED AT ALL BENDS, BEHIND TEES, FIRE HYDRANTS, CROSSES, AND VALVES, IN ACCORDANCE WITH THESE PLANS.
- TIE-INS ARE DIAGRAMATIC. THE CONTRACTOR SHALL NOT BE ENTITLED TO EXTRA PAYMENT IF ADDITIONAL PIPE, COUPLINGS, OR OTHER APPURTENANCES ARE REQUIRED TO COMPLETE A TIE-IN.
- UTILITY LOCATIONS AND CLEARANCES ARE APPROXIMATE. CONTACT U.S.A. 48 HOURS BEFORE EXCAVATING TO HAVE EXISTING UTILITIES MARKED. THE CONTRACTOR SHALL POTHOLE FOR UTILITIES AS IDENTIFIED ON THE PLANS SUFFICIENTLY IN ADVANCE OF CONSTRUCTION TO ADJUST THE GRADE OF THE WATER MAIN TO MAINTAIN DESIRED CLEARANCES PER THESE PLANS. NO ADDITIONAL PAYMENT WILL BE MADE FOR GRADE ADJUSTMENTS OF LESS THAN 24" UNLESS EXTRA MATERIALS ARE REQUIRED, SUCH AS FITTINGS OR CONCRETE ENCASEMENT.
- PIPE BEDDING AND TRENCH BACKFILL SHALL BE IN ACCORDANCE WITH CONSTRUCTION DETAILS 1-3 ON SHEET CD1.0 AND GEOTECHNICAL REPORT TITLED "CASA DE FRUTA WATER STORAGE TANK - GEOTECHNICAL ENGINEERING AND LIMITED GEOLOGIC REVIEW" DATED MARCH 3, 2017, PREPARED BY EARTH SYSTEMS PACIFIC.
- THE ALLOWABLE LENGTH OF OPEN TRENCH SHALL NOT EXCEED 200 FEET. NO TRENCH SHALL BE ALLOWED TO REMAIN OPEN OVER NIGHT, UNLESS PLATED PER CALTRANS STANDARDS.
- CONTRACTOR SHALL COORDINATE INTERRUPTIONS TO SERVICE WITH THE OWNER AND ENGINEER. SHUTDOWNS TO PROVIDE CONNECTIONS SHALL BE COMPLETED DURING NORMAL WORKING HOURS AND LIMITED TO A MAXIMUM OF 4 HOURS. THE CONTRACTOR SHALL NOT OPERATE ANY VALVES UNLESS AUTHORIZED BY THE OWNER. THE CONTRACTOR MAY OPERATE AND USE HYDRANTS WITH THE PROPER HYDRANT METER/BACKFLOW DEVICE AS PERMITTED BY THE OWNER.
- THE CONTRACTOR SHALL DESIGNATE A PERSON TO CONTACT SHOULD TRENCH MAINTENANCE OR OTHER PROBLEMS ARISE DURING NON-WORKING HOURS OR DAYS. THIS PERSON SHOULD BE AVAILABLE 24 HOURS A DAY, 7 DAYS A WEEK. THE OWNER AND ENGINEER SHALL BE GIVEN THAT PERSON'S CONTACT INFORMATION.
- ALL EXISTING UTILITIES AND PRIVATE IMPROVEMENTS THAT BECOME DAMAGED DURING CONSTRUCTION SHALL BE COMPLETELY RESTORED TO THE SATISFACTION OF THE ENGINEER, AT THE CONTRACTOR'S SOLE EXPENSE.
- THE CONTRACTOR AGREES THAT, IN ACCORDANCE WITH GENERALLY ACCEPTED CONSTRUCTION PRACTICES, THE CONTRACTOR WILL BE REQUIRED TO ASSUME SOLE AND COMPLETE RESPONSIBILITY FOR JOB SITE CONDITIONS DURING THE COURSE OF CONSTRUCTION, INCLUDING SAFETY OF ALL PERSONS AND THAT THIS REQUIREMENT SHALL BE MADE TO APPLY TO APPLY CONTINUOUSLY AND NOT JUST DURING NORMAL WORKING HOURS.
- EXCAVATIONS SHALL BE ADEQUATELY SHORED, BRACED AND SHEETED SO THAT THE EARTH WILL NOT SLIDE OR SETTLE AND SO THAT ALL EXISTING IMPROVEMENTS OF ANY KIND WILL BE FULLY PROTECTED FROM DAMAGE. ANY DAMAGE RESULTING FROM A LACK OF ADEQUATE SHORING, BRACING OR SHEETING, SHALL BE THE RESPONSIBILITY OF THE CONTRACTOR AND SHALL MAKE NECESSARY REPAIRS OR RECONSTRUCTION AT THE CONTRACTOR'S OWN EXPENSE. WHERE EXCAVATIONS FOR A UTILITY TRENCH, AND/OR STRUCTURE IS FIVE (5) FEET OR MORE IN DEPTH, THE CONTRACTOR SHALL PROVIDE ADEQUATE SHORING, BRACING AND SHEETING OR AN EQUIVALENT METHOD, FOR THE PROTECTION OF LIFE, OR LIMB, WHICH SHALL CONFORM TO THE APPLICABLE CONSTRUCTION SAFETY ORDERS OF THE DIVISION OF INDUSTRIAL SAFETY OF THE STATE OF CALIFORNIA. THE CONTRACTOR SHALL ALWAYS COMPLY WITH OSHA REQUIREMENTS.
- SHOULD IT APPEAR THAT THE WORK TO BE DONE, OR ANY MATTER RELATIVE THERETO, IS NOT SUFFICIENTLY DETAILED OR EXPLAINED ON THESE PLANS, THE CONTRACTOR SHALL CONTACT THE OWNER FOR SUCH FURTHER EXPLANATIONS AS MAY BE NECESSARY.
- EXISTING UTILITIES SHALL BE MAINTAINED IN SERVICE AND IN PLACE BY THE CONTRACTOR DURING CONSTRUCTION UNLESS OTHERWISE SHOWN.
- CONTRACTOR SHALL EXERCISE CAUTION WHEN WORKING NEAR OVERHEAD ELECTRICAL UTILITY LINES.

- CONTRACTOR SHALL KEEP DETAILED RECORDS AND AS-BUILTS SHOWING ALL MODIFICATIONS MADE TO THESE PLANS. THESE RECORDS AND AS-BUILTS SHALL BE PROVIDED TO THE OWNER OR ENGINEER UPON PROJECT COMPLETION FOR USE IN PREPARING RECORD DRAWINGS.

SECTION/DETAIL SYMBOLS

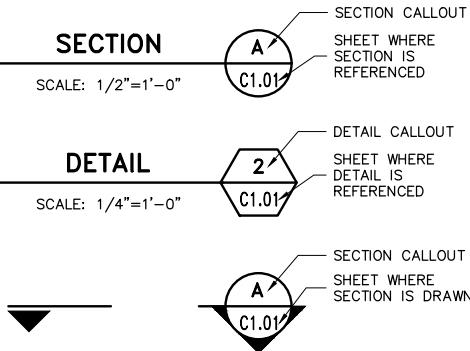

90% SUBMITTAL

DATE: 8/23/18	TIME: 5:11:15 PM	NO.	BY	DATE	REVISIONS:
SERVER: SA-FILE	LAYOUT: G1.1				
XREFS: TB-22X34I					
DRAWING NAME: G1.1-NOTES.DWG					
PAGE SETUP: 11x17 .PDF					
DESIGNER: VMA	PROJ. MGR: VMA				
CAUTION: The engineer preparing these plans will not be responsible for, or liable for, unauthorized changes to or uses of these plans. All changes to the plans must be in writing and must be approved by the preparer of these plans.					




2625 NATOMAS PARK DR. STE. 300
916.6419100 TEL 916.6419222 FAX
SACRAMENTO, CA 95833
WWW.NV5.COM



CASA DE FRUTA WATER SYSTEM IMPROVEMENTS GENERAL GENERAL NOTES, LEGEND, AND ABBREVIATIONS		SHEET NUMBER G1.1 2 OF 16 SHEETS SCALE VERTICAL: N/A HORIZONTAL: N/A
PREPARED FOR: CASA DE FRUTA	DATE SUBMITTED: 8/23/2018	JOB NUMBER MTB022100

MICHAEL ROBERTSON
P:\2262\226218-XXXXX-XX CASA DE FRUTA\CADD\JP\GENERAL

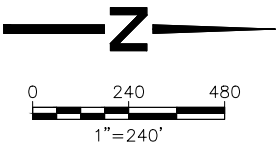

90% SUBMITTAL

DATE: 8/23/18 TIME: 5:13:56 PM
SERVER: SA-FILE LAYOUT: G1.2
XREFS: TB-22X34I
DRAWING NAME: G1.2-INDEX.DWG
PAGE SETUP: 11x17_PDF
DESIGNER: VMA PROJ. MGR: VMA

NO.	BY	DATE	REVISIONS:

CAUTION: The engineer preparing these plans will not be responsible for, or liable for, unauthorized changes to or uses of these plans. All changes to the plans must be in writing and must be approved by the preparer of these plans.



NV5

2525 NATOMAS PARK DR. STE. 300
916.641.9100 TEL 916.641.9222 FAX

SACRAMENTO, CA 95833
WWW.NV5.COM

CASA de FRUTA

Celebrating Over 100 Years

CASA DE FRUTA
WATER SYSTEM IMPROVEMENTS
GENERAL
SHEET INDEX MAP

PREPARED FOR: CASA DE FRUTA

DATE SUBMITTED: 8/23/2018

SHEET NUMBER
G1.2
3 OF 16 SHEETS

SCALE
VERTICAL: N/A
HORIZONTAL: N/A


JOB NUMBER
MTB022100

MICHAEL ROBERTSON
P:\2262\226218-XXXXX-XX CASA DE FRUTA\CADD\JP GENERAL



NOTES:

1. CASA DE FRUTA, PER GRANT DEED RECORDED ON APRIL 19, 1982 HAS AN EXCLUSIVE EASEMENT TO CONSTRUCT, MAINTAIN, AND USE A 100 FOOT TANK SITE AS SHOWN ON PARCEL 2 OF PARCEL MAP RECORDED IN BOOK 477 OF MAPS, PAGE 31, SANTA CLARA COUNTY RECORDS.
2. CASA DE FRUTA, PER GRANT DEED RECORDED ON APRIL 19, 1982, HAS AN EXCLUSIVE RIGHT TO CONSTRUCT, MAINTAIN, AND USE AN EASEMENT FOR WATERLINE 15 FEET IN WIDTH OVER THE SHORTEST PRACTICAL ROUTE FROM PARCEL 1 ACROSS PARCEL 2 OF PARCEL MAP RECORDED IN BOOK 477 OF MAPS, PAGE 31, SANTA CLARA COUNTY RECORDS.
3. CASA DE FRUTA, PER GRANT DEED RECORDED ON APRIL 19, 1982, HAS AN EXCLUSIVE RIGHT TO CONSTRUCT, MAINTAIN, AND USE AN EASEMENT FOR INGRESS AND EGRESS, 20 FEET IN WIDTH OVER THE SHORTEST PRACTICAL ROUTE FROM PARCEL 1 ACROSS PARCEL 2 OF PARCEL MAP RECORDED IN BOOK 477 OF MAPS, PAGE 31, SANTA CLARA COUNTY RECORDS TO THE TANK.

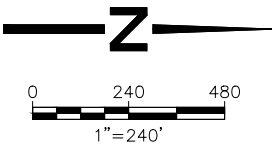

90% SUBMITTAL

DATE: 8/23/18 TIME: 5:16:31 PM
SERVER: SA-FILE LAYOUT: Overall Site Map
XREFS: TB-22X34I
DRAWING NAME: G1.3-SITE PLAN.DWG
PAGE SETUP: 11x17 .PDF
DESIGNER: VMA PROJ. MGR: VMA

NO.	BY	DATE	REVISIONS:

CAUTION: The engineer preparing these plans will not be responsible for, or liable for, unauthorized changes to or uses of these plans. All changes to the plans must be in writing and must be approved by the preparer of these plans.



N|V|5

2525 NATOMAS PARK DR. STE. 300
916.641.9100 TEL 916.641.9222 FAX

SACRAMENTO, CA 95833
WWW.NV5.COM



CASA DE FRUTA
WATER SYSTEM IMPROVEMENTS
GENERAL
OVERALL SITE MAP

PREPARED FOR: CASA DE FRUTA DATE SUBMITTED: 8/23/2018

SHEET NUMBER G1.3
4 OF 16 SHEETS
SCALE VERTICAL: N/A HORIZONTAL: 1" = 240'
JOB NUMBER MTB022100



DATE: 8/23/18	TIME: 5:17:07 PM
SERVR: SA-FILE	LAYOUT: C1.0
XREFS: TB-22X34L	
DRAWING NAME: C1.0.DWG	
PAGE SETUP: 11x17 .PDF	
DESIGNER: VMA	PROJ. MGR: VMA
CAUTION: The engineer preparing these plans will not be responsible for, or liable for, unauthorized changes to or uses of these plans. All changes to the plans must be in writing and must be approved by the preparer of these plans.	

NO.	BY	DATE	REVISIONS:




N|V|5
2525 NATOMAS PARK DR. STE. 300
916.641.9100 TEL 916.641.9222 FAX
SACRAMENTO, CA 95833
WWW.NV5.COM





CASA DE FRUTA WATER SYSTEM IMPROVEMENTS CIVIL PROPOSED PARTIAL SITE PLAN	
PREPARED FOR: CASA DE FRUTA	DATE SUBMITTED: 8/23/2018

SHEET NUMBER C1.0 5 OF 16 SHEETS SCALE VERTICAL: 1"=5' HORIZONTAL: 1"=5'
JOB NUMBER MTB022100

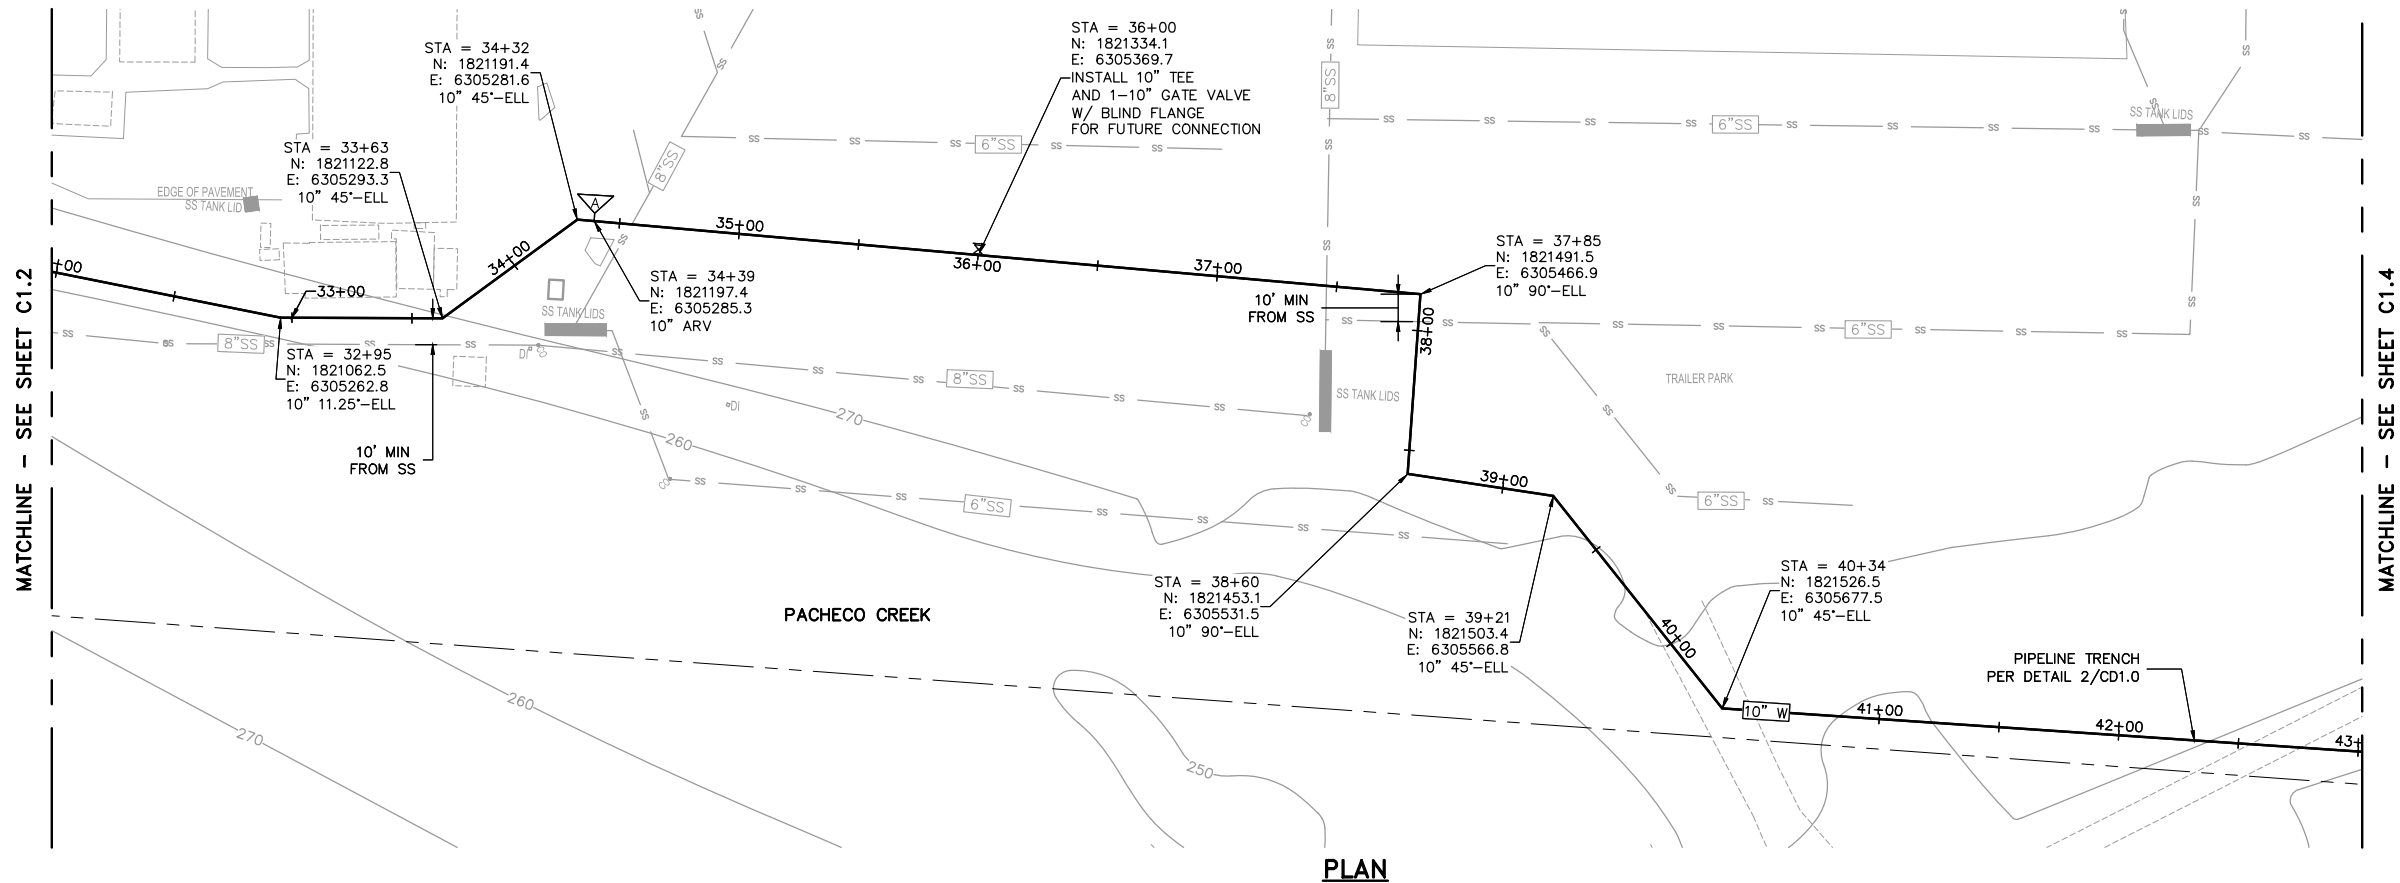

- CONSTRUCTION NOTES:**
1. PROVIDE THRUST BLOCKS AT ALL BENDS, BEHIND TEES, FIRE HYDRANTS, CROSSES, AND VALVES.
 2. CONTRACTOR TO REPLACE ALL CURB, GUTTER, AND SIDEWALK IN KIND.

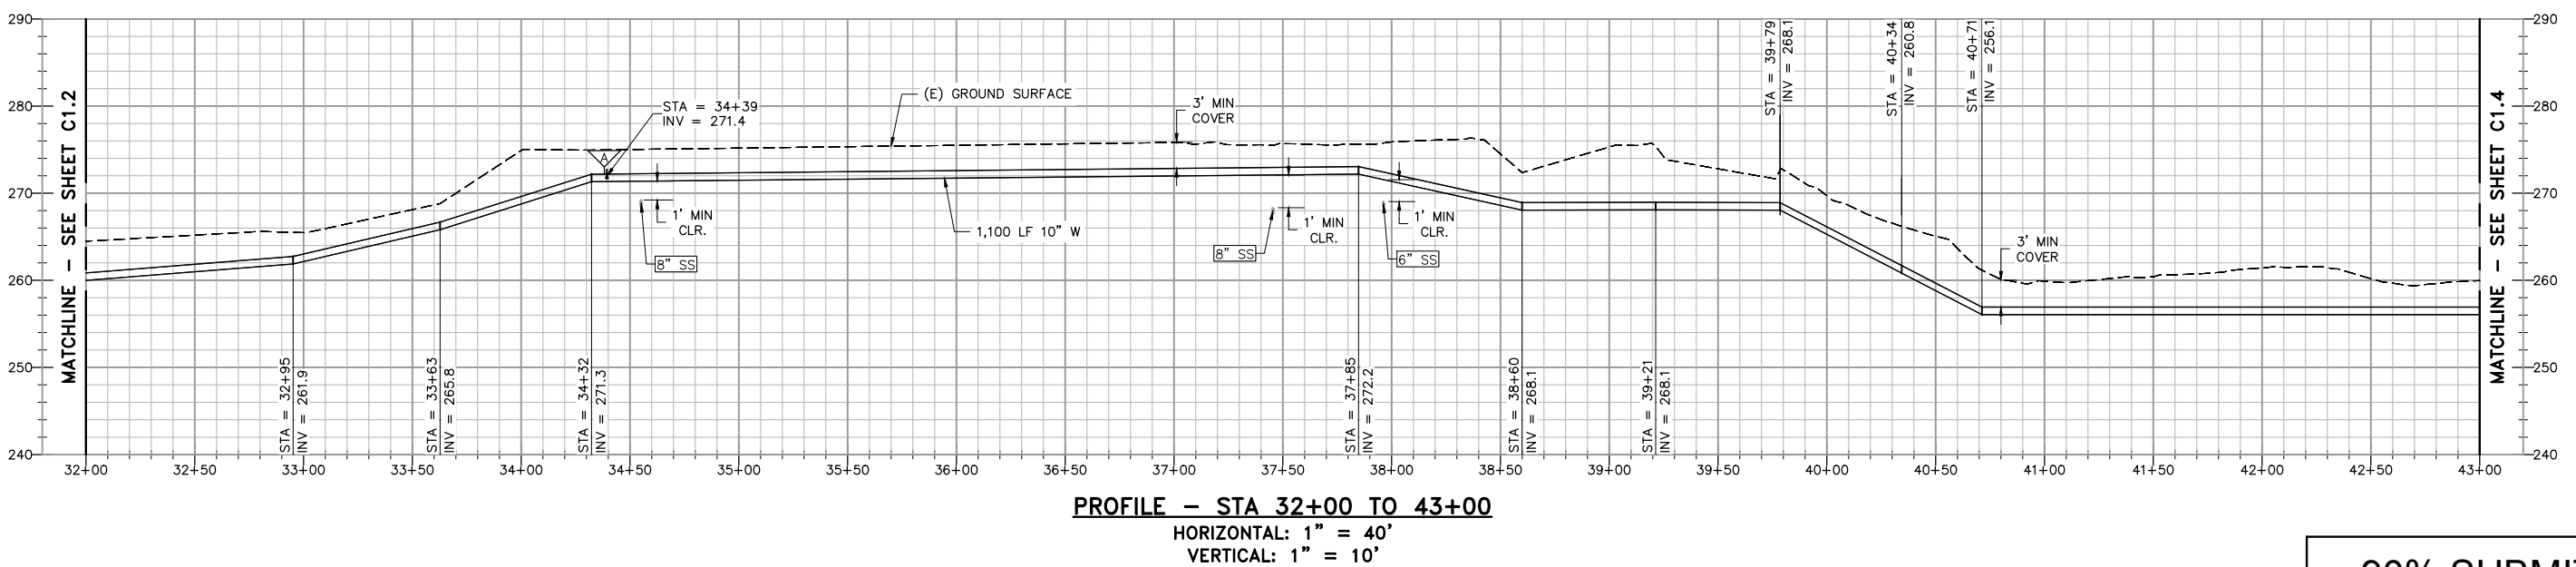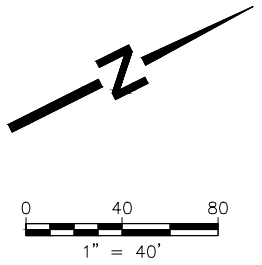

90% SUBMITTAL

MICHAEL ROBERTSON
P: 22621226218-XXXX-XX CASA DE FRUTA/CADD/VP/CIVIL

DATE: 8/23/18	TIME: 5:18:41 PM	NO.	BY	DATE	REVISIONS:
SERVEN: SA-FILE	LAYOUT: C1.1				
XREFS: TB-22X34L					
DRAWING NAME: C1.3.DWG					
PAGE SETUP: 11x17 .PDF					
DESIGNER: VMA	PROJ. MGR: VMA				
CAUTION: The engineer preparing these plans will not be responsible for, or liable for, unauthorized changes to or uses of these plans. All changes to the plans must be in writing and must be approved by the preparer of these plans.					



N|V|5

2625 NATOMAS PARK DR. STE. 300
916.641.9100 TEL 916.641.9222 FAX

SACRAMENTO, CA 95833
WWW.NV5.COM



CASA DE FRUTA
WATER SYSTEM IMPROVEMENTS
CIVIL
PLAN AND PROFILE STA 32+00 TO 43+00




PREPARED FOR: CASA DE FRUTA
DATE SUBMITTED: 8/23/2018



SHEET NUMBER C1.3
8 OF 16 SHEETS
SCALE VERTICAL: 1"=10' HORIZONTAL: 1"=40'
JOB NUMBER MTB022100

CONSTRUCTION NOTES:

1. PROVIDE THRUST BLOCKS AT ALL BENDS, BEHIND TEES, FIRE HYDRANTS, CROSSES, AND VALVES.
2. CONTRACTOR TO REPLACE ALL CURB, GUTTER, AND SIDEWALK IN KIND.
3. WHERE (N) WATER MAIN CROSSES UNDER STORM DRAIN OR SEWER MAIN, CONTRACTOR TO ENSURE THERE ARE NO JOINTS ON THE WATER LINE WITHIN 10 FEET FROM THE CENTERLINE OF THE STORM DRAIN OR SEWER MAIN.

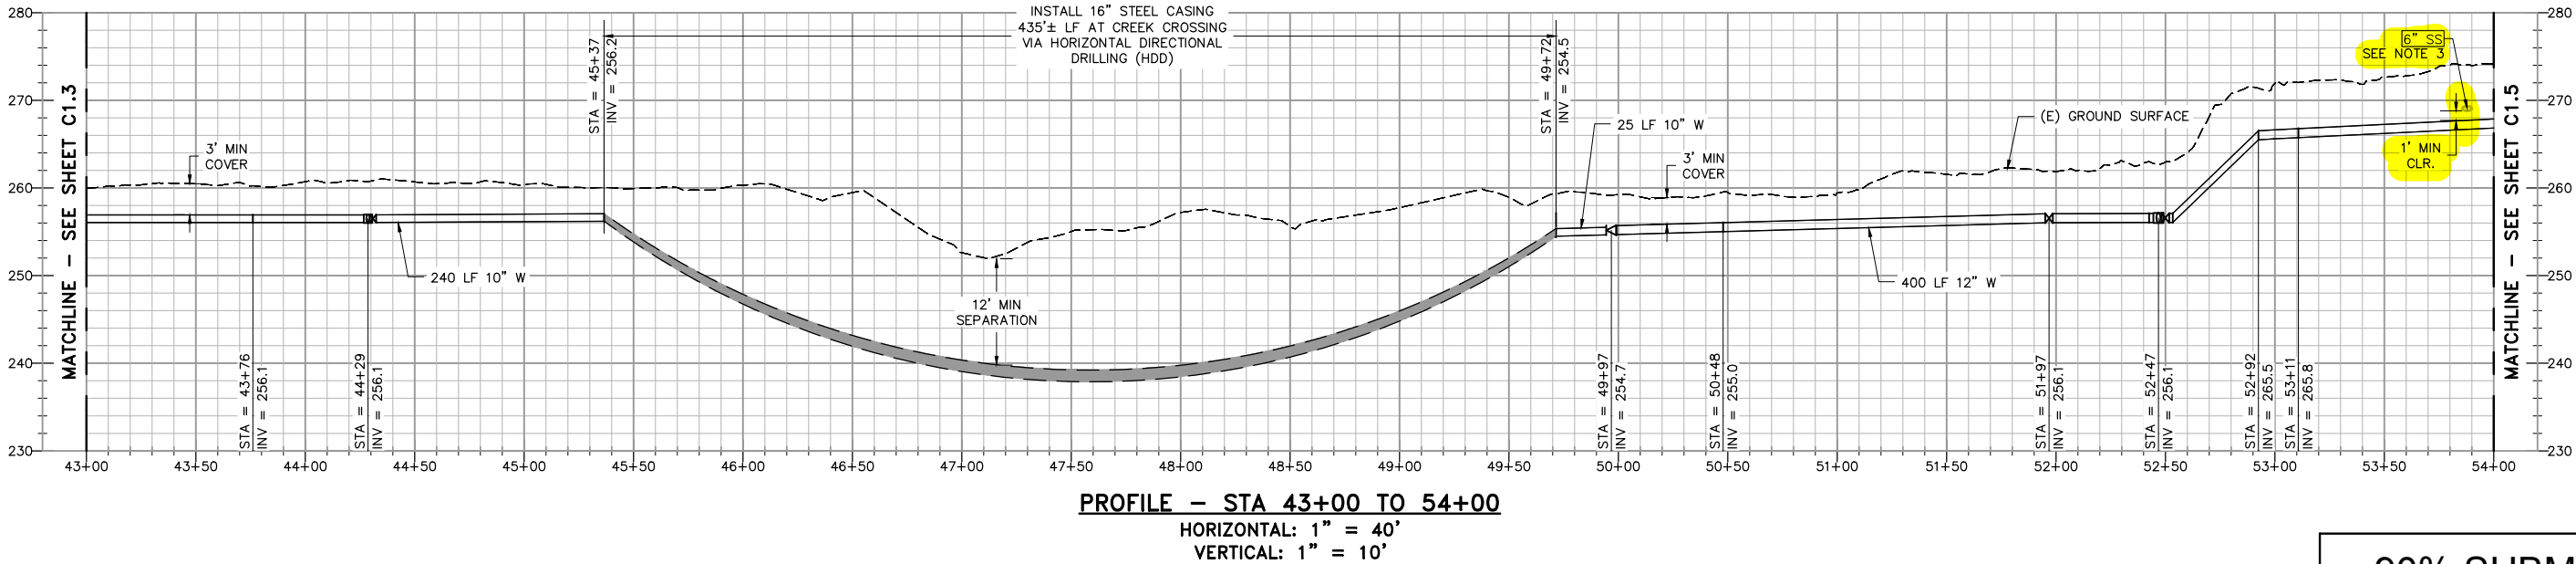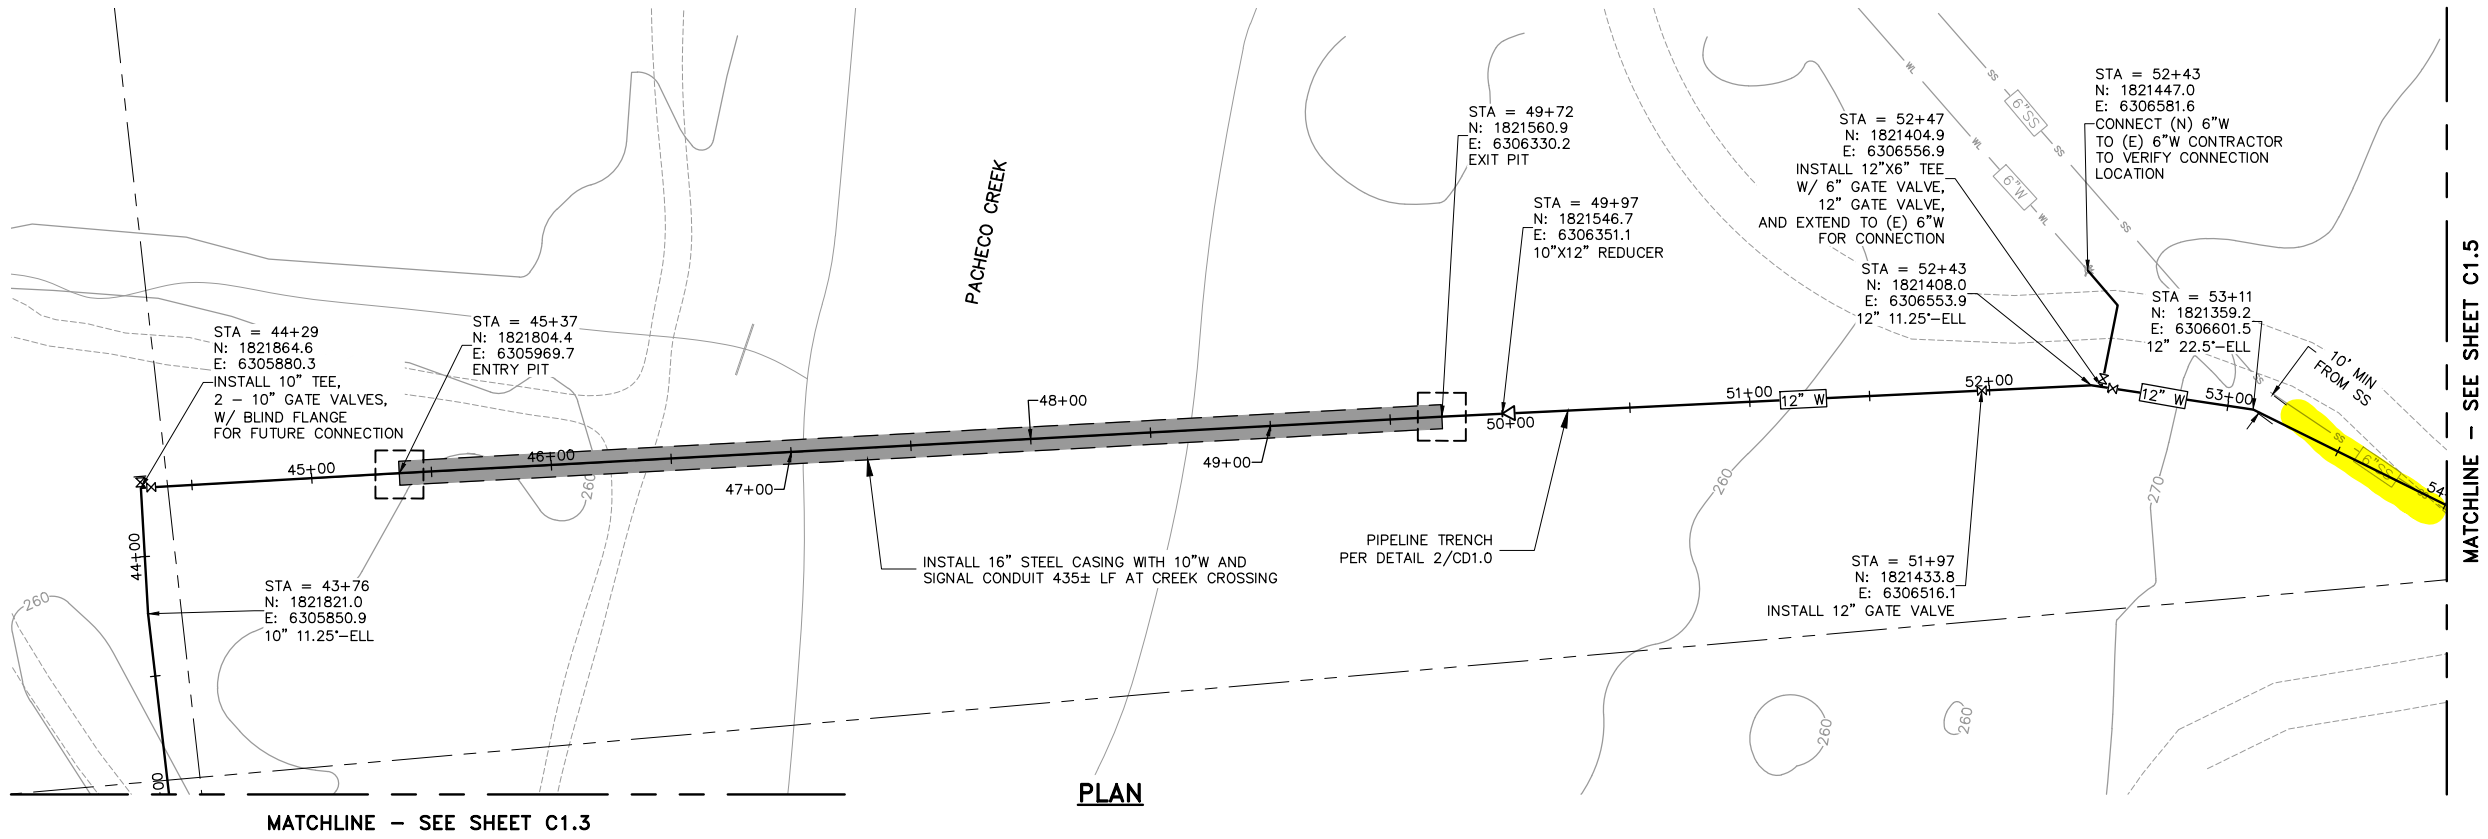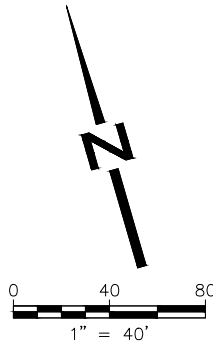

90% SUBMITTAL

\\NV5.COM\PAZLRA\IN\PROJECTS\2262\226218-XXXXXX-XX CASA DE FRUTA\CADD\VP\CIVIL

DATE: 9/13/18	TIME: 3:57:38 PM	NO.	BY	DATE	REVISIONS:
SERVR: SA-FILE	LAYOUT: C1.4				
XREFS: TB-22X34L					
DRAWING NAME: C1.4.DWG					
PAGE SETUP: 11x17 .PDF					
DESIGNER: VMA	PROJ. MGR: VMA				
CAUTION: The engineer preparing these plans will not be responsible for, or liable for, unauthorized changes to or uses of these plans. All changes to the plans must be in writing and must be approved by the preparer of these plans.					

NV5

2525 NATOMAS PARK DR. STE. 300
916.6419100 TEL 916.6419222 FAX

SACRAMENTO, CA 95833
WWW.NV5.COM

CASA de FRUTA

Celebrating Over 100 Years

CASA DE FRUTA

WATER SYSTEM IMPROVEMENTS

CIVIL

PLAN AND PROFILE STA 43+00 TO 54+00

PREPARED FOR: CASA DE FRUTA

DATE SUBMITTED: 8/23/2018

SHEET NUMBER

C1.4

9 OF 16 SHEETS


SCALE

VERTICAL: 1"=10'



HORIZONTAL: 1"=40'

JOB NUMBER

MTB022100

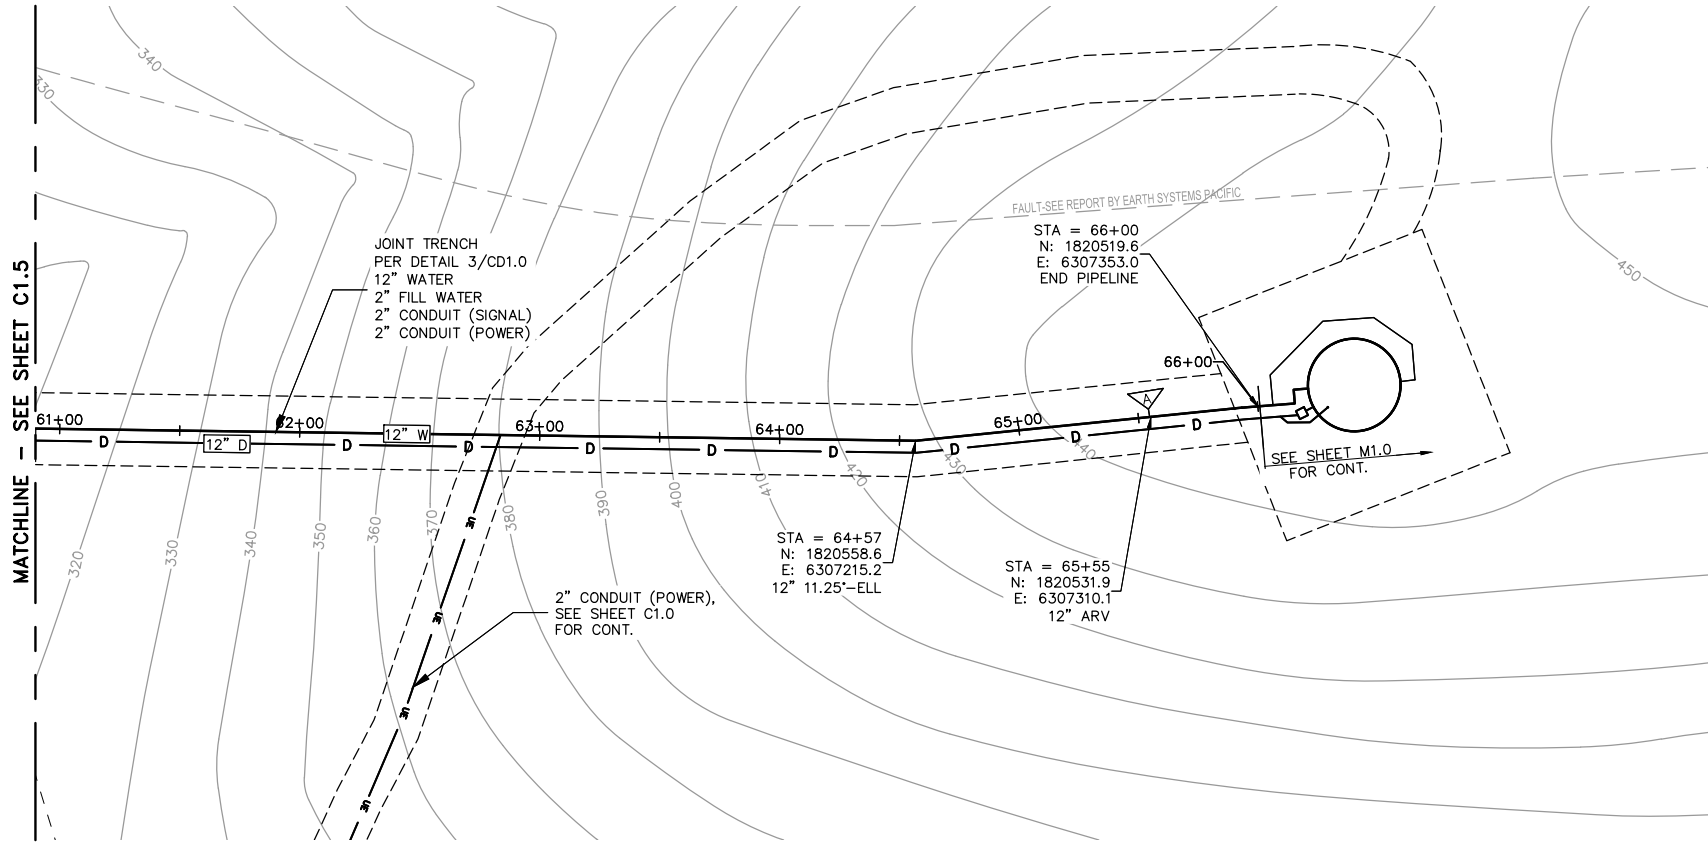

- CONSTRUCTION NOTES:**
1. PROVIDE THRUST BLOCKS AT ALL BENDS, BEHIND TEES, FIRE HYDRANTS, CROSSES, AND VALVES.
 2. CONTRACTOR TO REPLACE ALL CURB, GUTTER, AND SIDEWALK IN KIND.

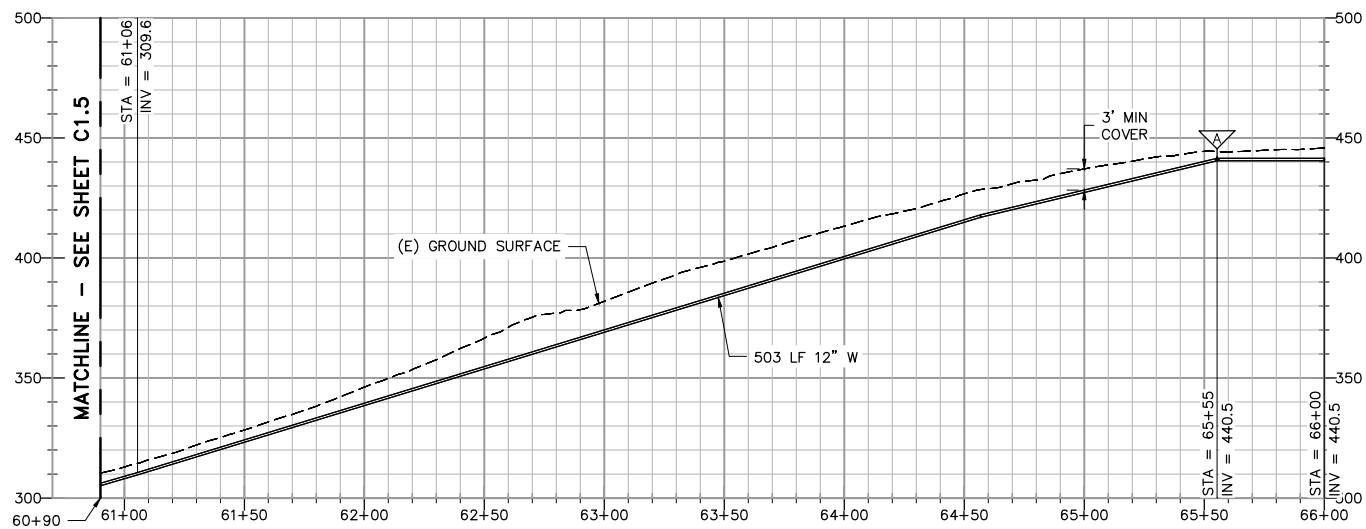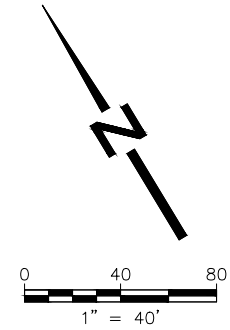

90% SUBMITTAL

DATE: 9/14/18	TIME: 8:47:58 AM	NO.	BY	DATE	REVISIONS:
SERVR: SA-FILE	LAYOUT: C1.1				
XREFS: TB-22X34L					
DRAWING NAME: C1.6.DWG					
PAGE SETUP: 11x17 .PDF					
DESIGNER: VMA	PROJ. MGR: VMA				
CAUTION: The engineer preparing these plans will not be responsible for, or liable for, unauthorized changes to or uses of these plans. All changes to the plans must be in writing and must be approved by the preparer of these plans.					

2525 NATOMAS PARK DR. STE. 300
916.6419100 TEL 916.6419222 FAX

N|V|5

SACRAMENTO, CA 95833
WWW.NV5.COM






CASA DE FRUTA
WATER SYSTEM IMPROVEMENTS
CIVIL
PLAN AND PROFILE STA 60+90 TO 66+00

PREPARED FOR: CASA DE FRUTA

DATE SUBMITTED: 8/23/2018

SHEET NUMBER C1.6
11 OF 16 SHEETS
SCALE VERTICAL: 1"=10' HORIZONTAL: 1"=40'
JOB NUMBER MTB022100

   

NOT TO SCALE

90% SUBMITTAL


CAUTION: The engineer preparing these plans will not be responsible for, or liable for, unauthorized changes to or uses of these plans. All changes to the plans must be in writing and must be approved by the preparer of these plans.



PREPARED FOR: CASA DE FRUTA

DATE SUBMITTED: 8/23/2018


SHEET NUMBER	
CD1.0	
12	OF 16 SHEETS
SCALE	
VERTICAL: 1"=10'	
HORIZONTAL: 1"=40'	
JOB NUMBER	
MTB022100	

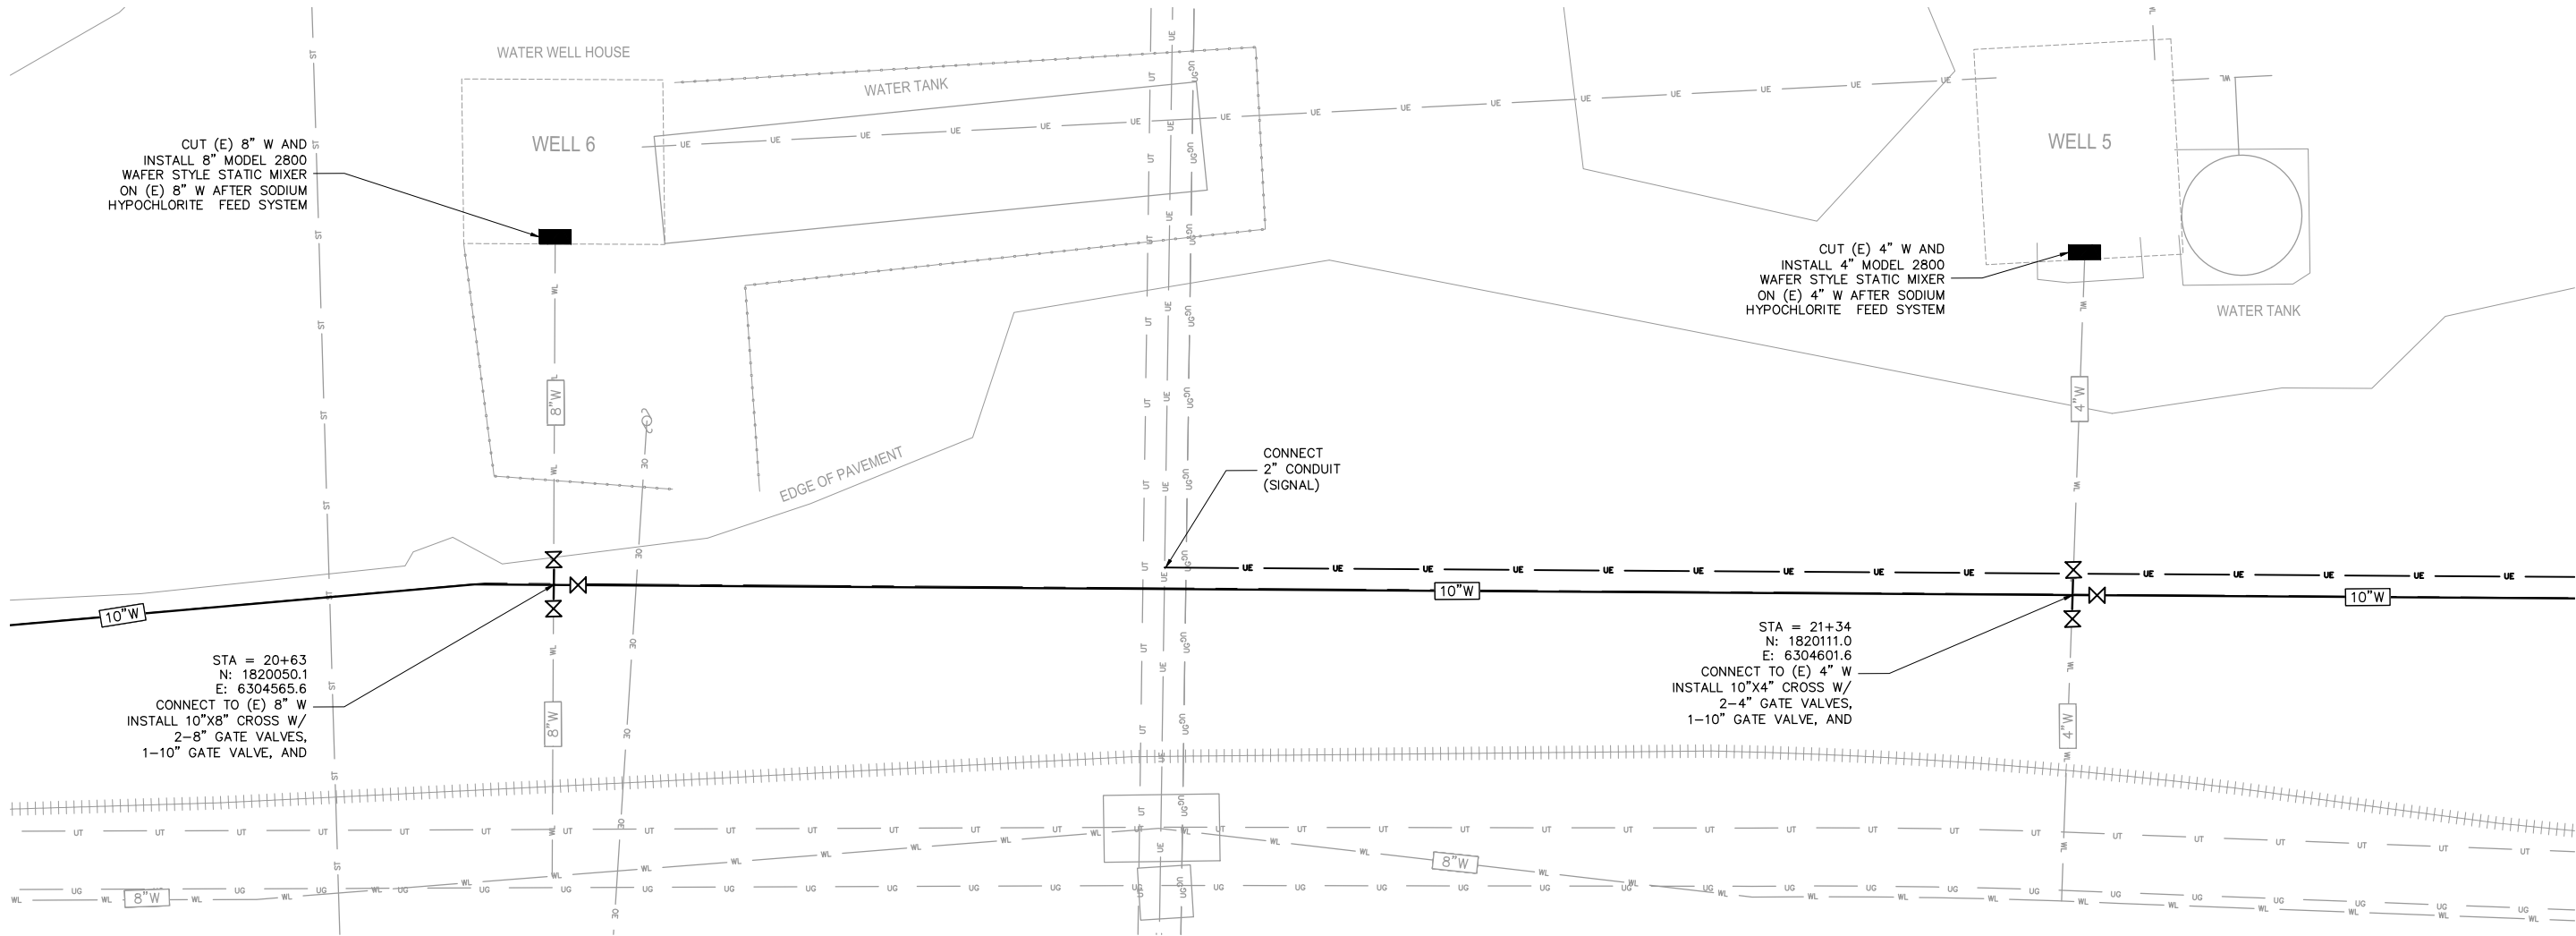

WELL CONNECTION DETAIL

NOT TO SCALE

1
C1.1/
C1.2

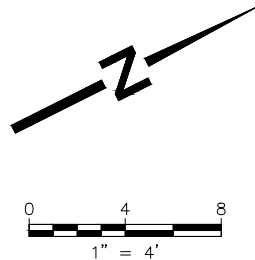

90% SUBMITTAL

DATE: 9/6/18	TIME: 4:07:01 PM	NO.	BY	DATE	REVISIONS:
SERVR: SA-FILE	LAYOUT: CD1.1				
XREFS: TB-22X34L					
DRAWING NAME: CD1.1.DWG					
PAGE SETUP: 11x17 .PDF					
DESIGNER: VMA	PROJ. MGR: VMA				

CAUTION: The engineer preparing these plans will not be responsible for, or liable for, unauthorized changes to or uses of these plans. All changes to the plans must be in writing and must be approved by the preparer of these plans.

2525 NATOMAS PARK DR. STE. 300
916.6419100 TEL 916.6419222 FAX

N|V|5

SACRAMENTO, CA 95833
WWW.NV5.COM



CASA DE FRUTA
WATER SYSTEM IMPROVEMENTS


CIVIL DETAILS
DETAILS - 2

PREPARED FOR: CASA DE FRUTA


DATE SUBMITTED: 8/23/2018

SHEET NUMBER CD1.1
13 OF 16 SHEETS
SCALE VERTICAL: N/A HORIZONTAL: 1"=4'
JOB NUMBER MTB022100

\\NV5.COM\PAZLIRA\PROJECTS\2262\226218-XXXXXX-XX CASA DE FRUTA\CADD\MECHANICAL

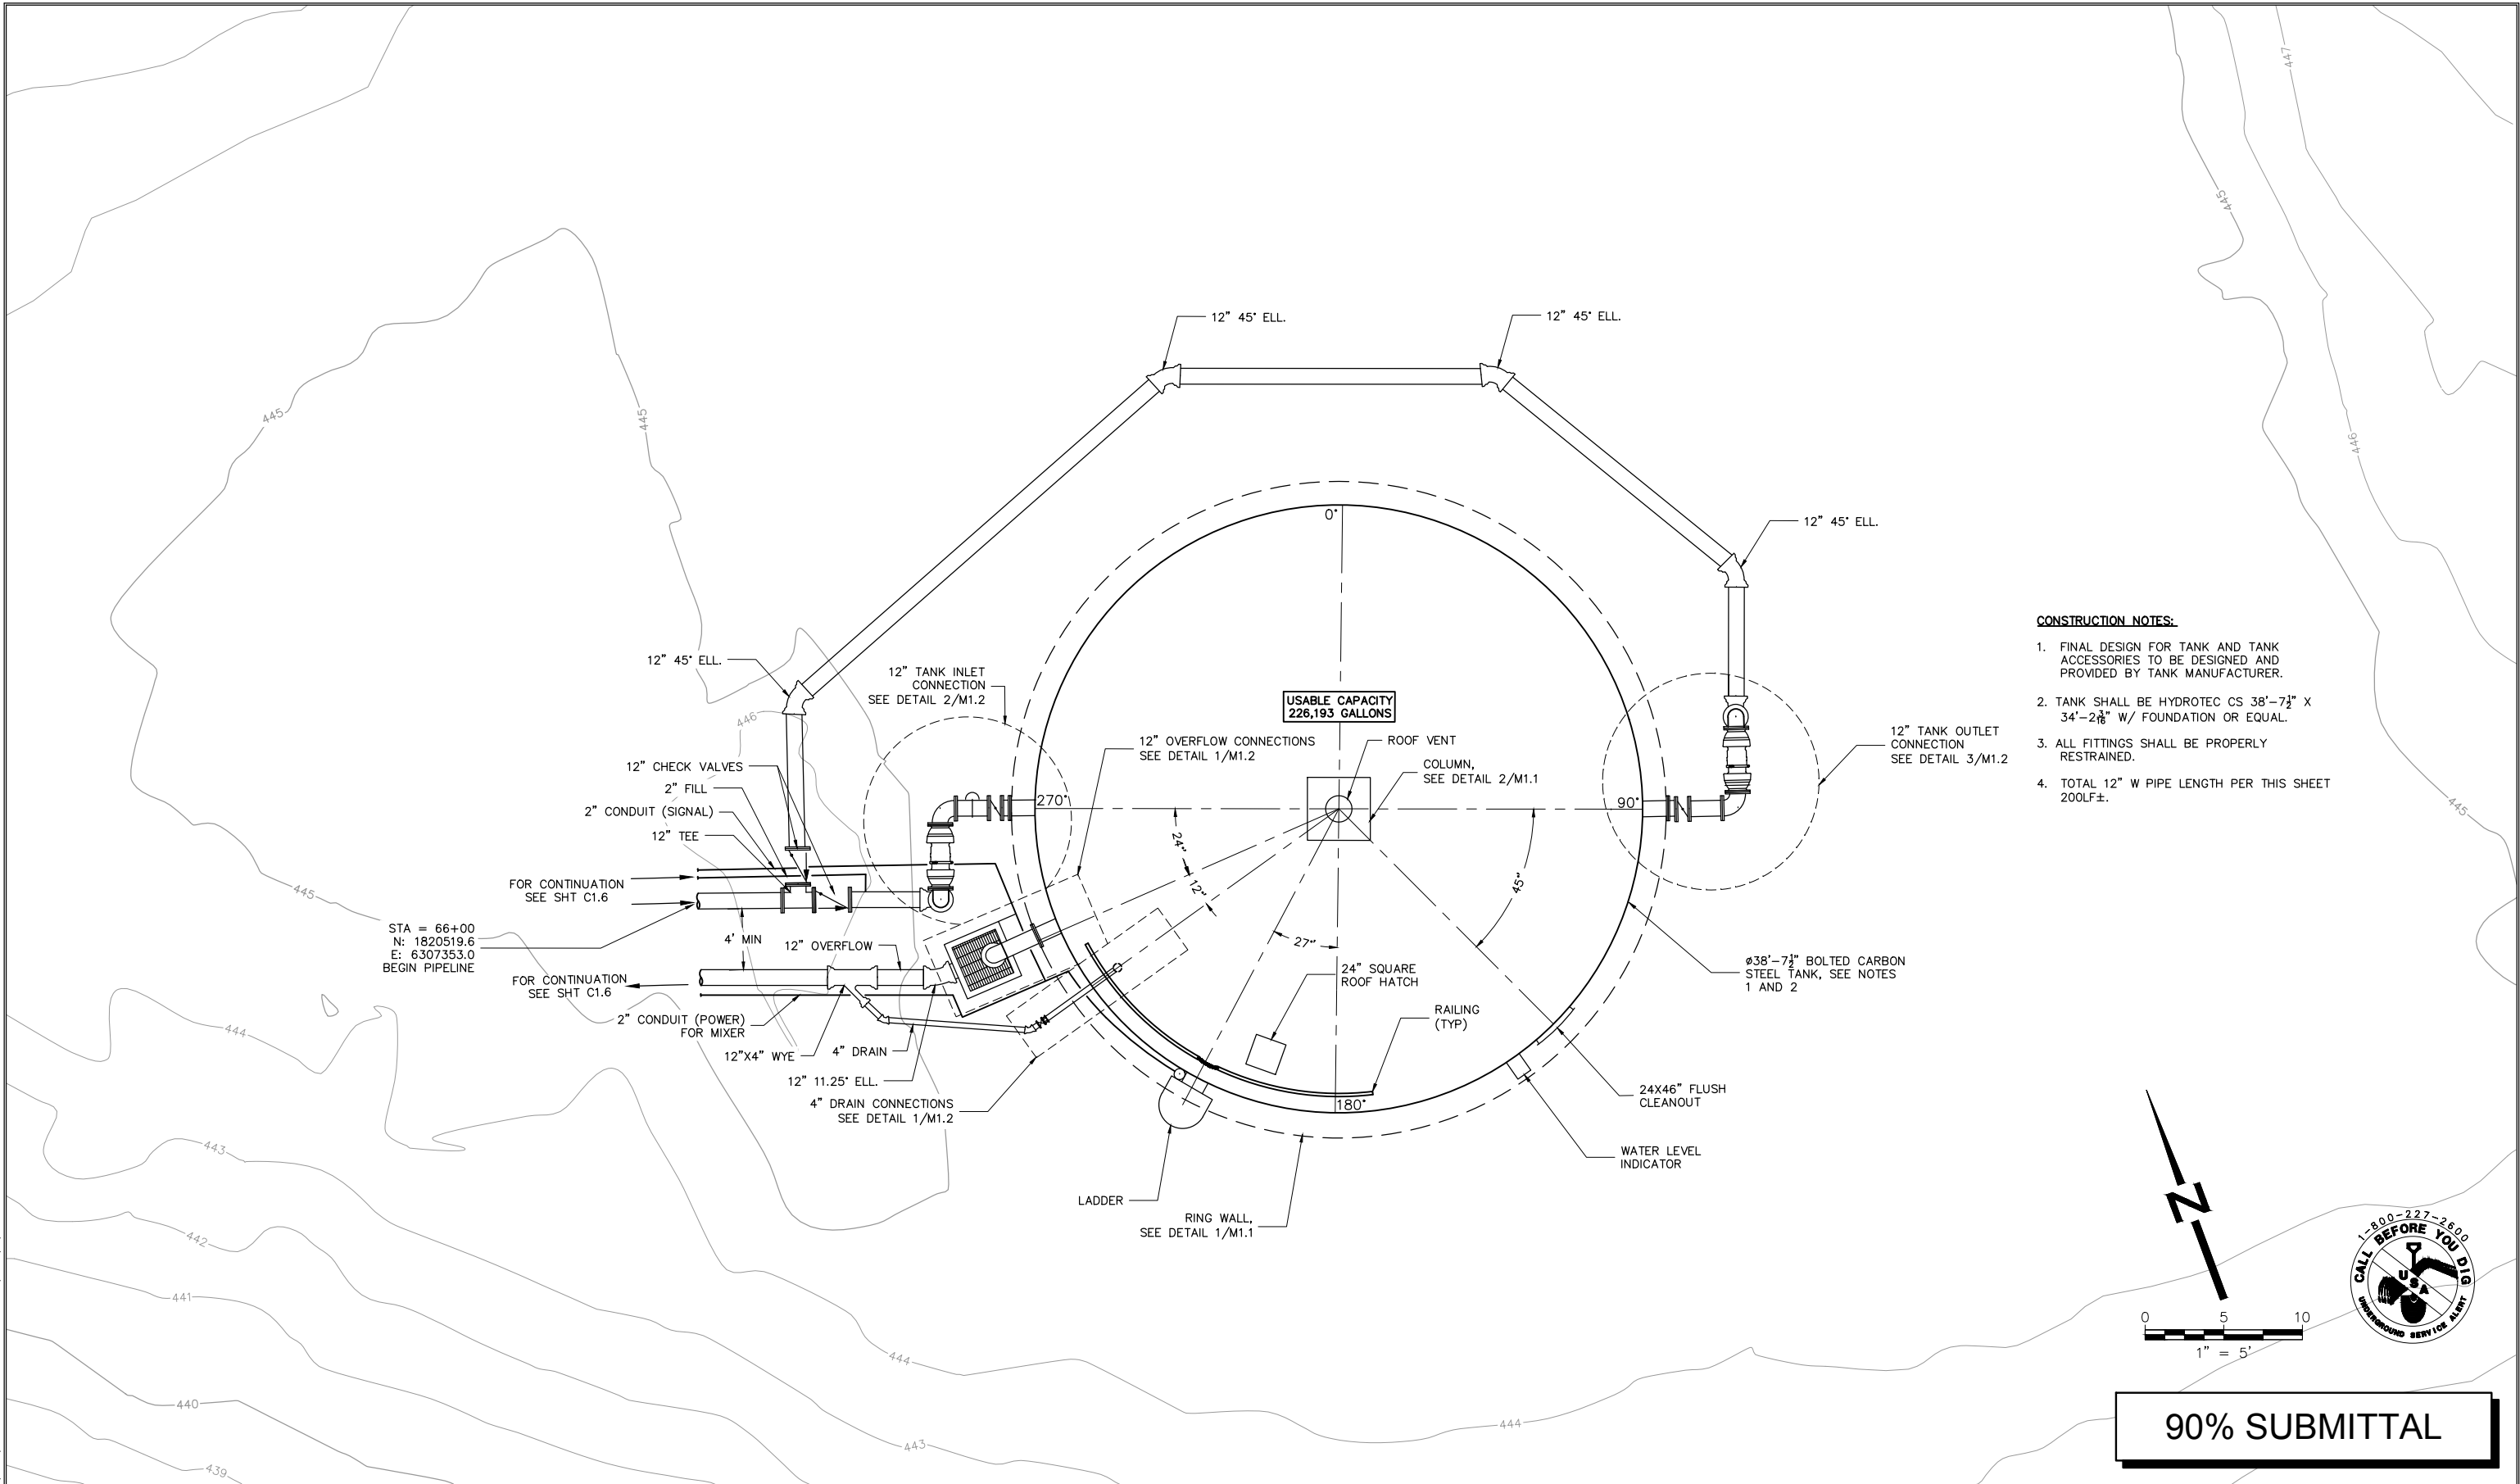

- CONSTRUCTION NOTES:**
1. FINAL DESIGN FOR TANK AND TANK ACCESSORIES TO BE DESIGNED AND PROVIDED BY TANK MANUFACTURER.
 2. TANK SHALL BE HYDROTEC CS 38'-7 1/2" X 34'-2 3/8" W/ FOUNDATION OR EQUAL.
 3. ALL FITTINGS SHALL BE PROPERLY RESTRAINED.
 4. TOTAL 12" W PIPE LENGTH PER THIS SHEET 200LF±.

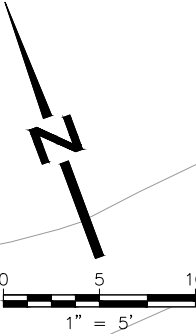

90% SUBMITTAL

DATE: 9/14/18	TIME: 8:53:18 AM	NO.	BY	DATE	REVISIONS:
SERVR: SA-FILE	LAYOUT: M1.0				
XREFS: TB-22X34L					
DRAWING NAME: M1.0.DWG					
PAGE SETUP: 11x17 .PDF					
DESIGNER: VMA	PROJ. MGR: VMA				
CAUTION: The engineer preparing these plans will not be responsible for, or liable for, unauthorized changes to or uses of these plans. All changes to the plans must be in writing and must be approved by the preparer of these plans.					


N|V|5
2525 NATOMAS PARK DR. STE. 300
916.6419100 TEL 916.6419222 FAX
SACRAMENTO, CA 95833
WWW.NV5.COM

CASA de FRUTA
Celebrating Over 100 Years
EST. 1918

CASA DE FRUTA
WATER SYSTEM IMPROVEMENTS
MECHANICAL
TANK SITE PLAN
PREPARED FOR: CASA DE FRUTA
DATE SUBMITTED: 8/23/2018

SHEET NUMBER
M1.0
14 OF 16 SHEETS
SCALE
VERTICAL: 1"=5'
JOB NUMBER
MTB022100

MICHAEL ROBERTSON
P:\2262\226218-XXXXX-XX CASA DE FRUTA\CADD\IP\MECHANICAL

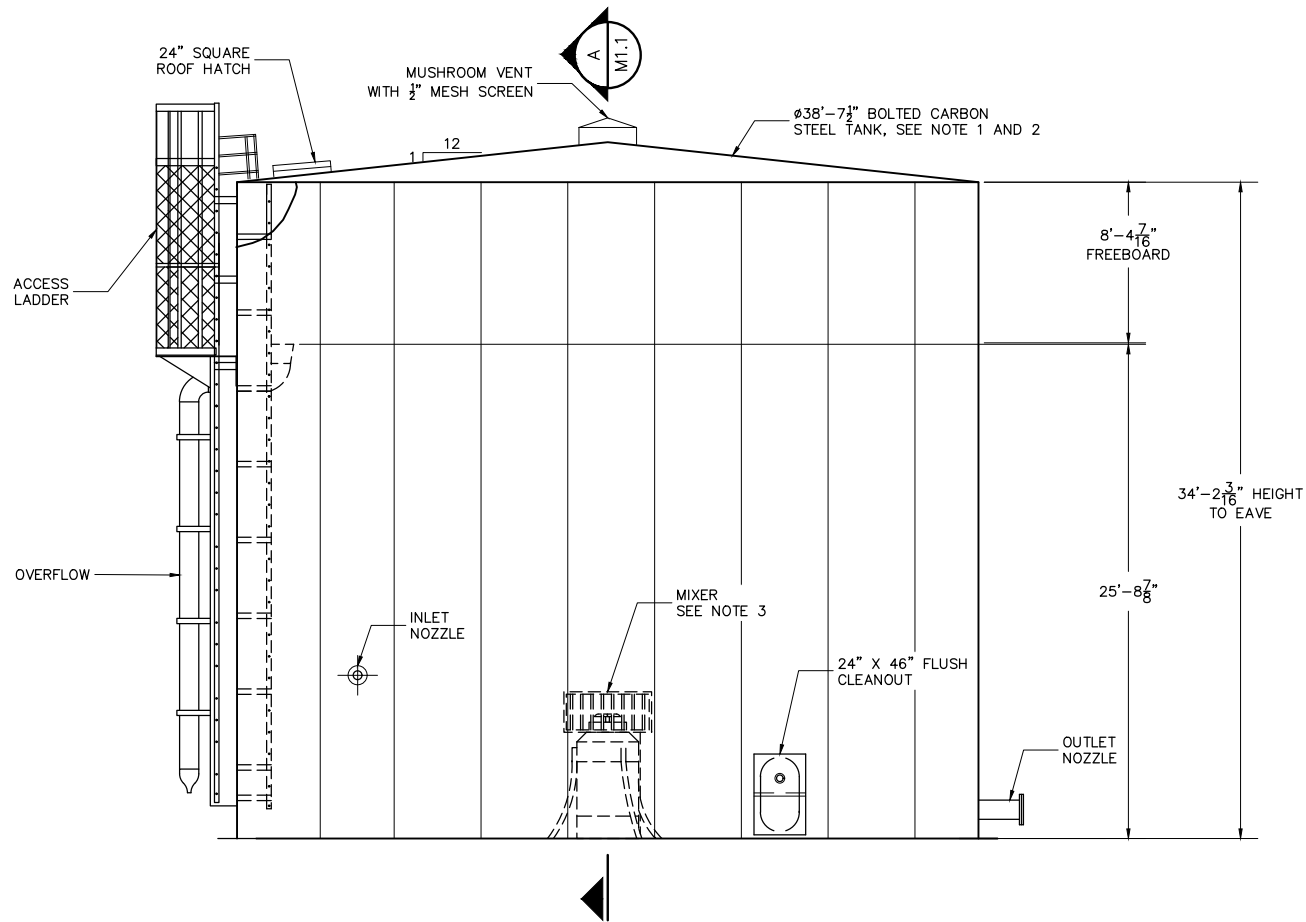


CONSTRUCTION NOTES:

1. FINAL DESIGN FOR TANK AND TANK ACCESSORIES TO BE DESIGNED AND PROVIDED BY TANK MANUFACTURER.
2. TANK SHALL BE HYDROTEC CS 38.622FT X 34.180FT W/FOUNDATION OR EQUAL.
3. MIXER KASCO CERTISAFE RM-100 OR EQUAL.
4. SEE DWG. M1.0, FOR TRUE ORIENTATION OF PIPING AND ACCESSORIES.


TANK ELEVATION

SCALE: 1"=5'

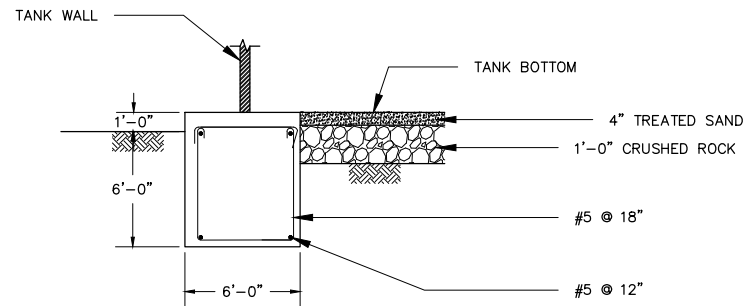

NOTE: FINAL DESIGN FOR TANK COLUMN PAD TO BE PROVIDED BY TANK MANUFACTURER


TANK RING WALL 1
NOT TO SCALE

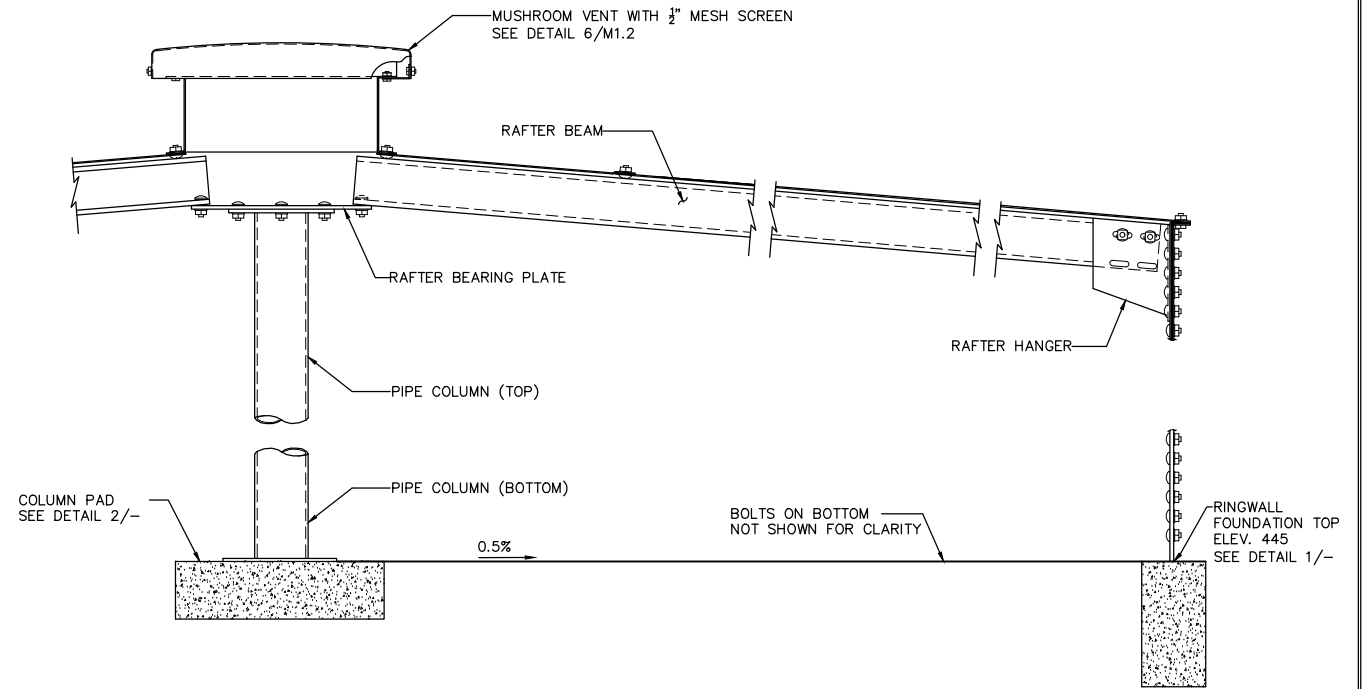

NOTE: FINAL DESIGN FOR TANK COLUMN PAD TO BE PROVIDED BY TANK MANUFACTURER

TANK SECTION

NOT TO SCALE

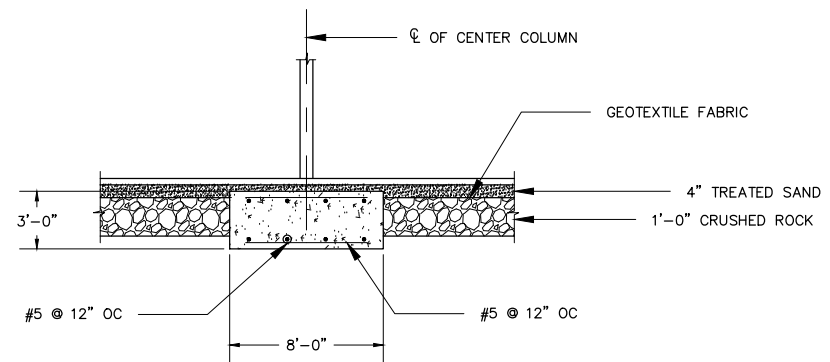

NOTE: FINAL DESIGN FOR TANK COLUMN PAD TO BE PROVIDED BY TANK MANUFACTURER

TANK COLUMN PAD 2
NOT TO SCALE



90% SUBMITTAL

DATE: 8/27/18	TIME: 11:53:52 AM	NO.	BY	DATE	REVISIONS:
SERVR: SA-FILE	LAYOUT: M1.1				
XREFS: TB-22X34L					
DRAWING NAME: M1.1.DWG					
PAGE SETUP: 11x17 .PDF					
DESIGNER: VMA	PROJ. MGR: VMA				
CAUTION: The engineer preparing these plans will not be responsible for, or liable for, unauthorized changes to or uses of these plans. All changes to the plans must be in writing and must be approved by the preparer of these plans.					




N|V|5
2525 NATOMAS PARK DR. STE. 300
916.6419100 TEL 916.6419222 FAX
SACRAMENTO, CA 95833
WWW.NV5.COM




CASA DE FRUTA WATER SYSTEM IMPROVEMENTS MECHANICAL TANK DETAILS AND SECTIONS - 1	PREPARED FOR: CASA DE FRUTA DATE SUBMITTED: 8/23/2018
---	--

SHEET NUMBER M1.1 15 OF 16 SHEETS SCALE VERTICAL: N/A HORIZONTAL: N/A JOB NUMBER MTB022100

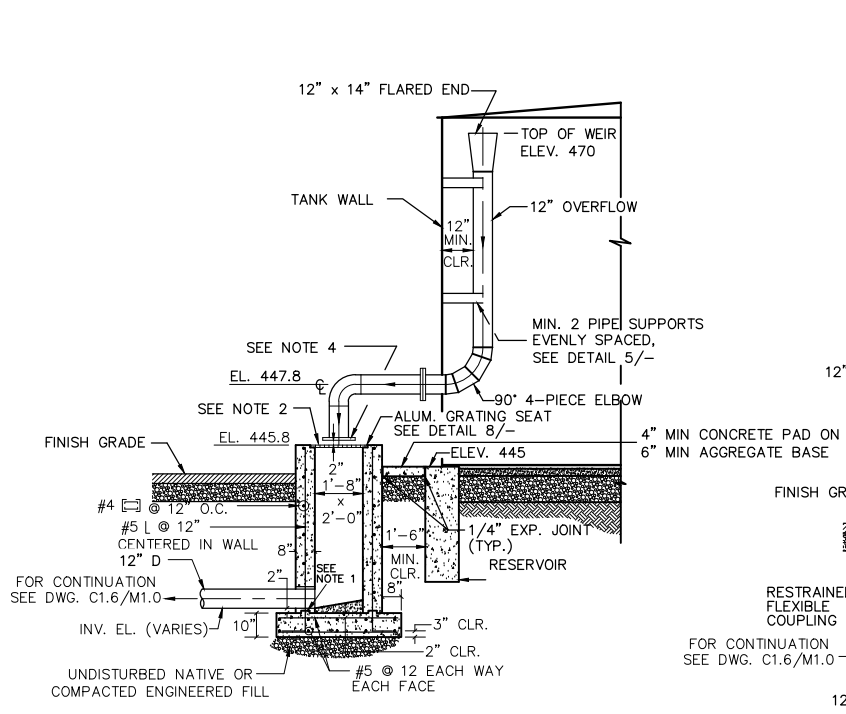


OVERFLOW CONNECTION DETAIL 1
NOT TO SCALE M1.0

- NOTES (FOR DETAILS 1-4):
- 1-1/2" x 3-1/2" KEY w/6" PVC WATERSTOP (TYP.)
 - ALUMINUM GRATING IKG BORDEN TYPE B PRESSURE LOCKED OR EQUAL (D=1").
 - CEMENT GROUT FILLET BOTTOM OF OVERFLOW BOX.
 - INSTALL VERMIN SCREEN ON OVERFLOW FLANGE. TYPE 316 SST STANDARD GRADE WOVEN WIRE CLOTH, MIN. 10x10 MESH SIZE. MAKE INSTALLATION ON THE FLANGE REMOVABLE.

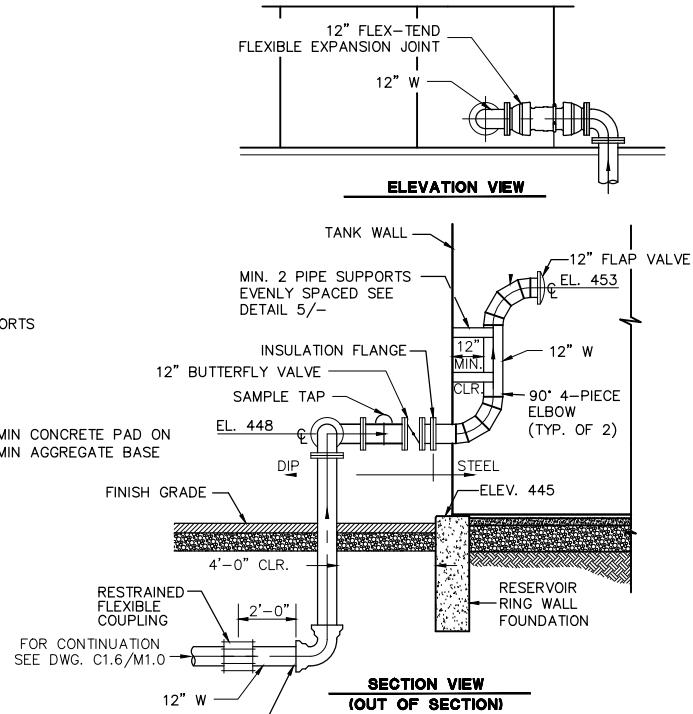


INLET CONNECTION DETAIL 2
NOT TO SCALE M1.0

- CONTRACTOR SHALL SUBMIT FOR REVIEW AND APPROVAL ALL TANK RESERVOIR PIPE SUPPORTS.
- ALL FITTINGS SHALL BE PROPERLY RESTRAINED.

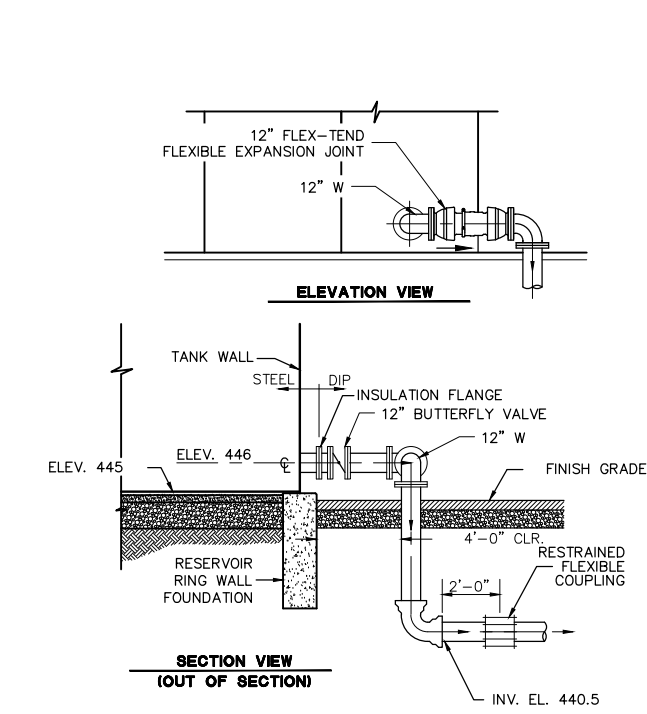


OUTLET CONNECTION DETAIL 3
NOT TO SCALE M1.0

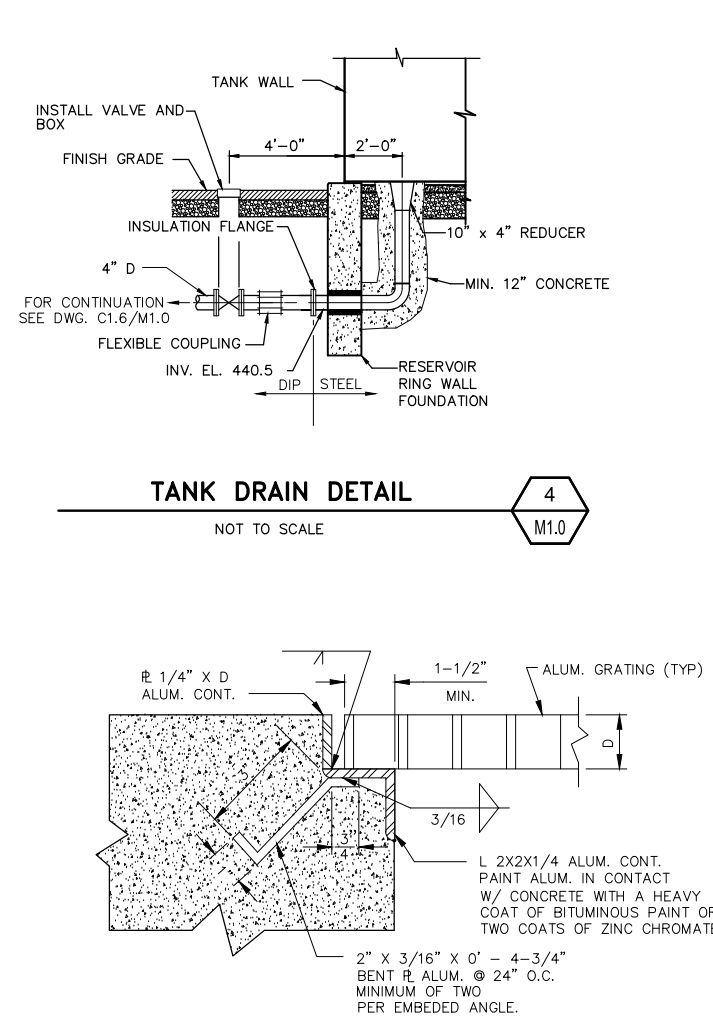

TANK DRAIN DETAIL 4
NOT TO SCALE M1.0

ALUMINUM GRATING SEAT DETAIL 8
NOT TO SCALE

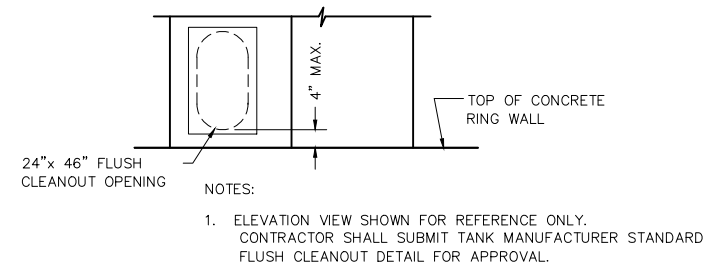

FLUSH CLEANOUT DETAIL 7
NOT TO SCALE


1. ELEVATION VIEW SHOWN FOR REFERENCE ONLY. CONTRACTOR SHALL SUBMIT TANK MANUFACTURER STANDARD FLUSH CLEANOUT DETAIL FOR APPROVAL.



90% SUBMITTAL

MICHELLE ROBERTSON
P: 226.222.2118 FAX: 226.222.2119
CASA DE FRUTA CADD/MECHANICAL

DATE: 8/27/18	TIME: 12:09:28 PM	NO.	BY	DATE	REVISIONS:
SERIAL: SA-FILE	LAYOUT: M1.2				
XREFS: TB-22X34L					
DRAWING NAME: M1.2.DWG					
PAGE SETUP: 11x17 .PDF					
DESIGNER: VMA	PROJ. MGR: VMA				
CAUTION: The engineer preparing these plans will not be responsible for, or liable for, unauthorized changes to or uses of these plans. All changes to the plans must be in writing and must be approved by the preparer of these plans.					

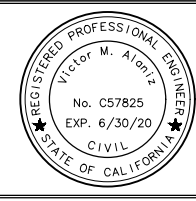

N|V|5

2525 NATOMAS PARK DR. STE. 300
916.641.9100 TEL 916.641.9222 FAX

SACRAMENTO, CA 95833
WWW.NV5.COM



CASA DE FRUTA WATER SYSTEM IMPROVEMENTS MECHANICAL TANK DETAILS AND SECTIONS - 2	SHEET NUMBER M1.2 16 OF 16 SHEETS SCALE VERTICAL: N/A HORIZONTAL: N/A JOB NUMBER MTB022100
PREPARED FOR: CASA DE FRUTA	DATE SUBMITTED: 8/23/2018