


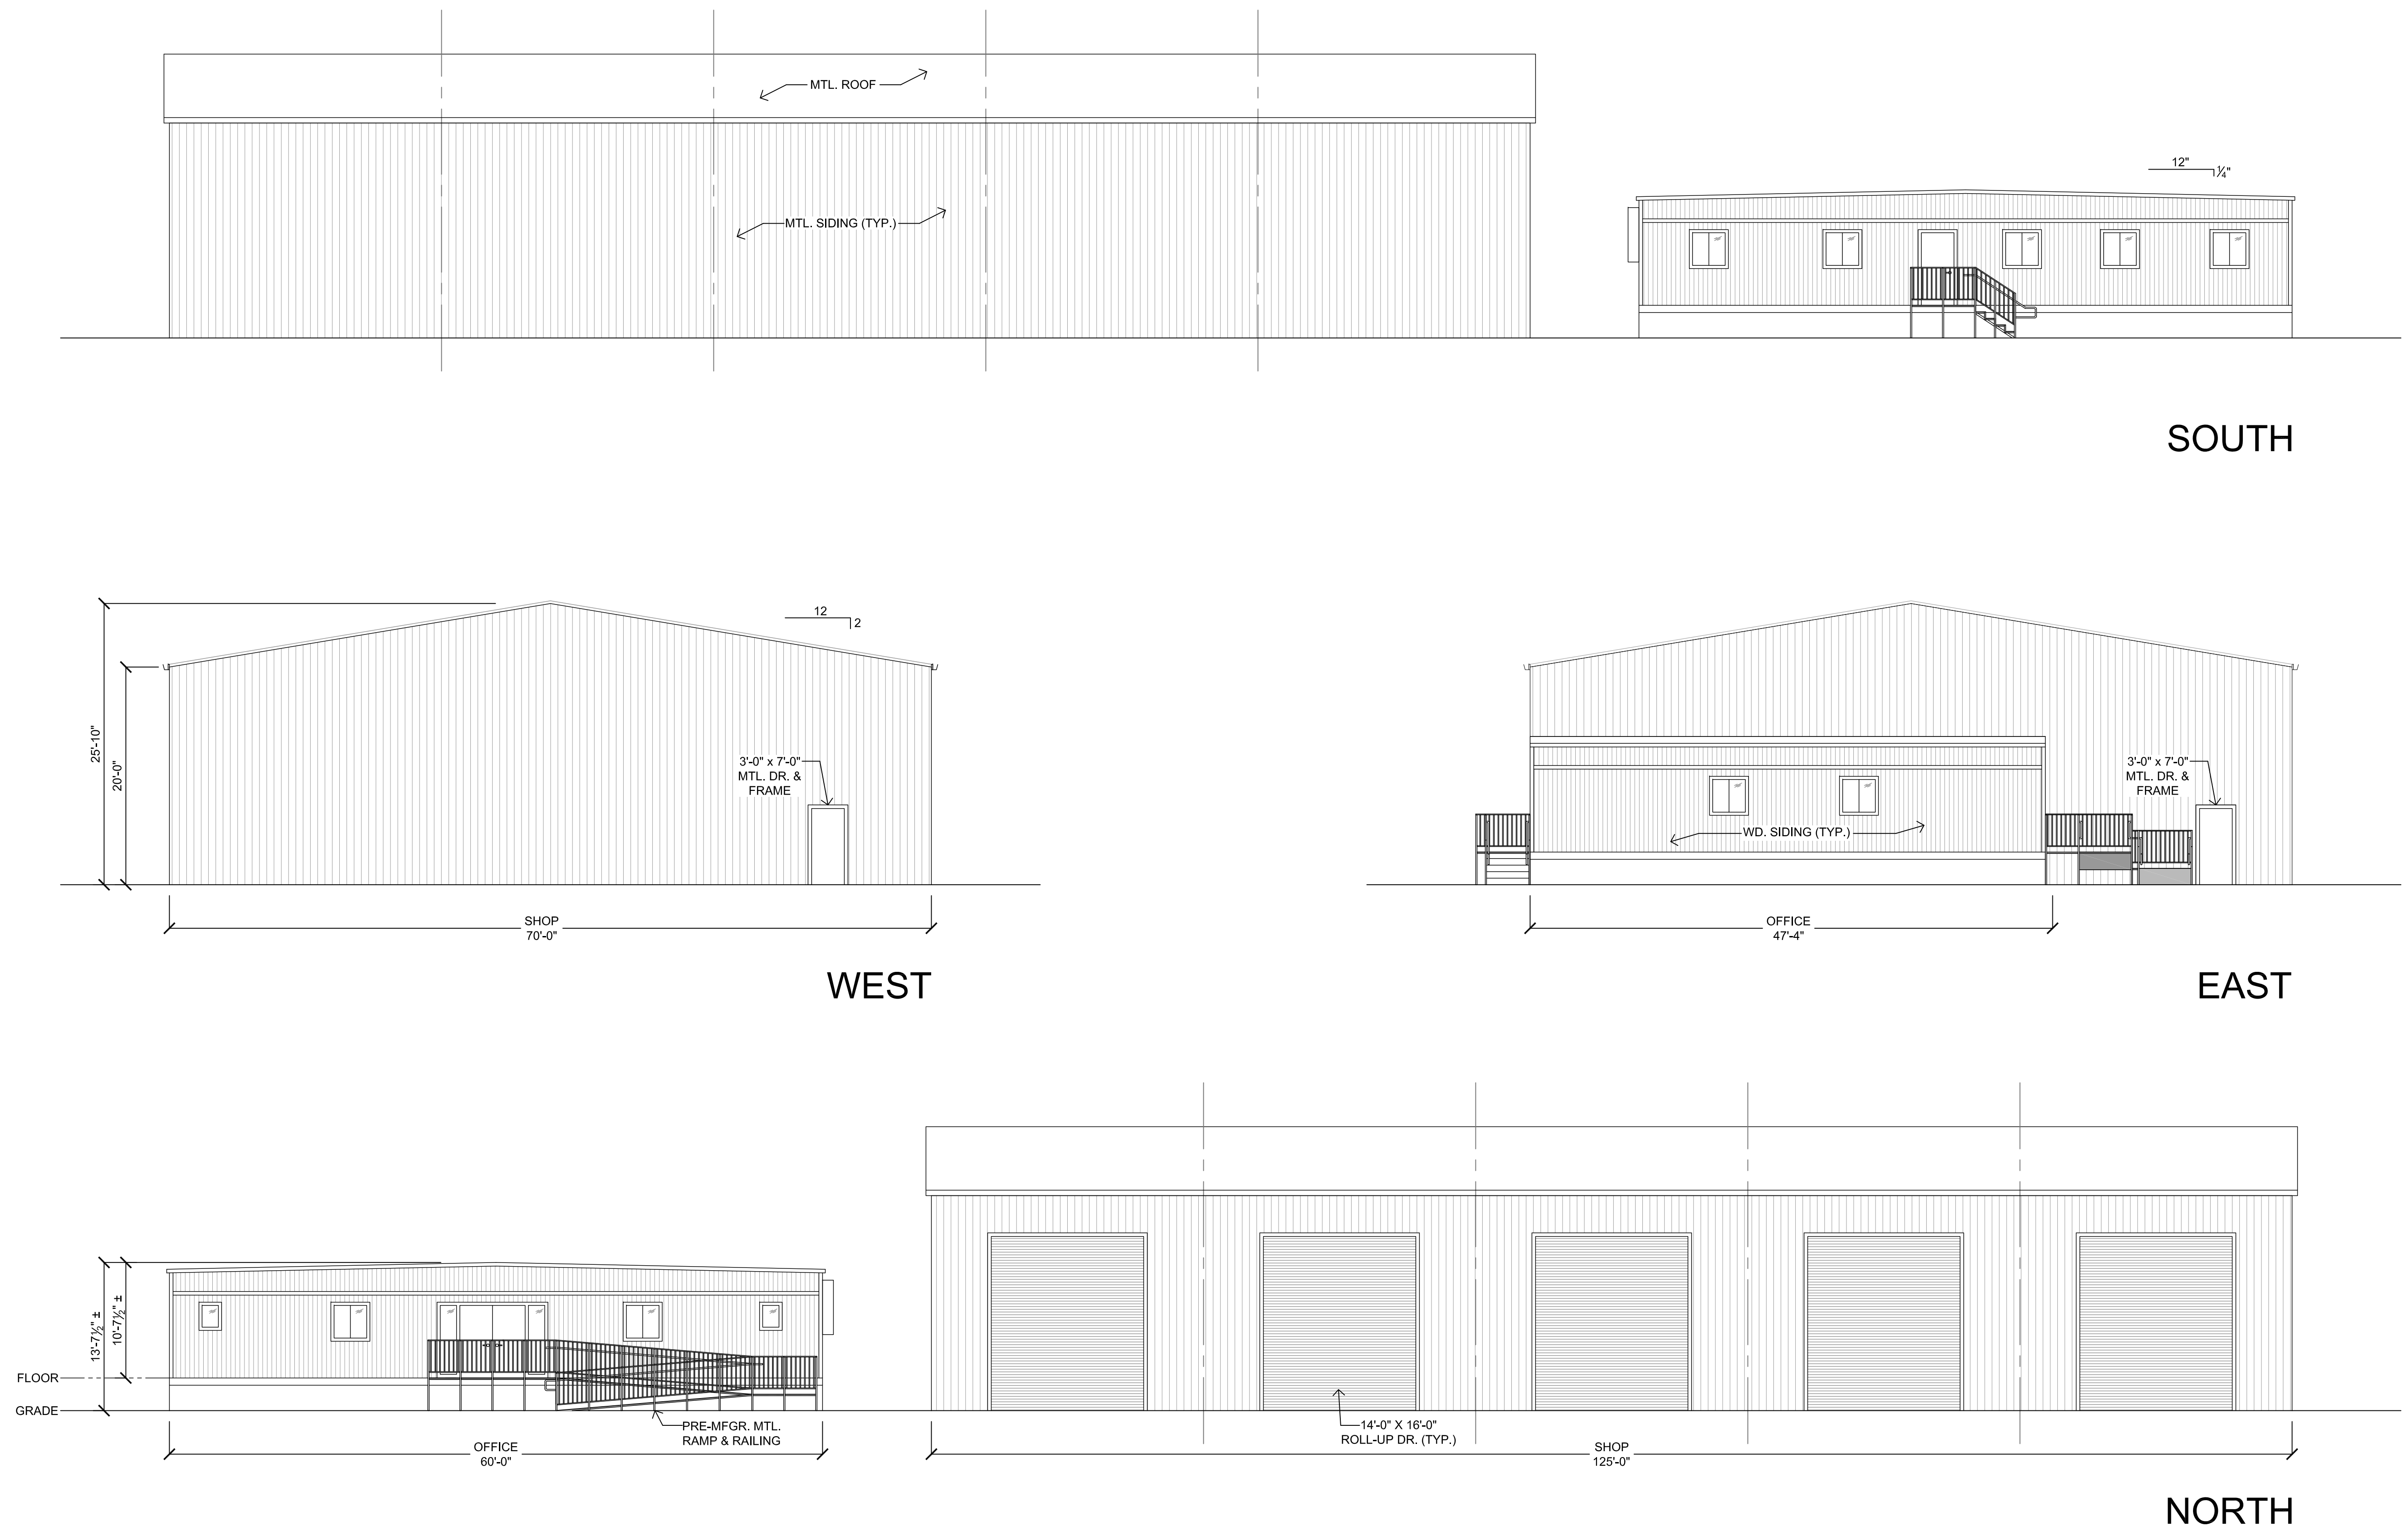



EXTERIOR ELEVATIONS

1/8" = 1'-0"

REVISIONS	BY


OFFICE & SHOP BLDGS.
EXPRESS CONCRETE
12475 LLAGAS AVE.
SAN MARTIN, CA
COUNTY OF SANTA CLARA

DAVCO ASSOCIATES (408) 778-2525
architecture
planning
consultation

fax (408) 683-4244
P.O. Box 1621
Morgan Hill, CA 95038


DRAWN
CHECKED
DATE 20 MAY 2019
SCALE AS NOTED
JOB NO. 1702
SHEET

OF SHEETS

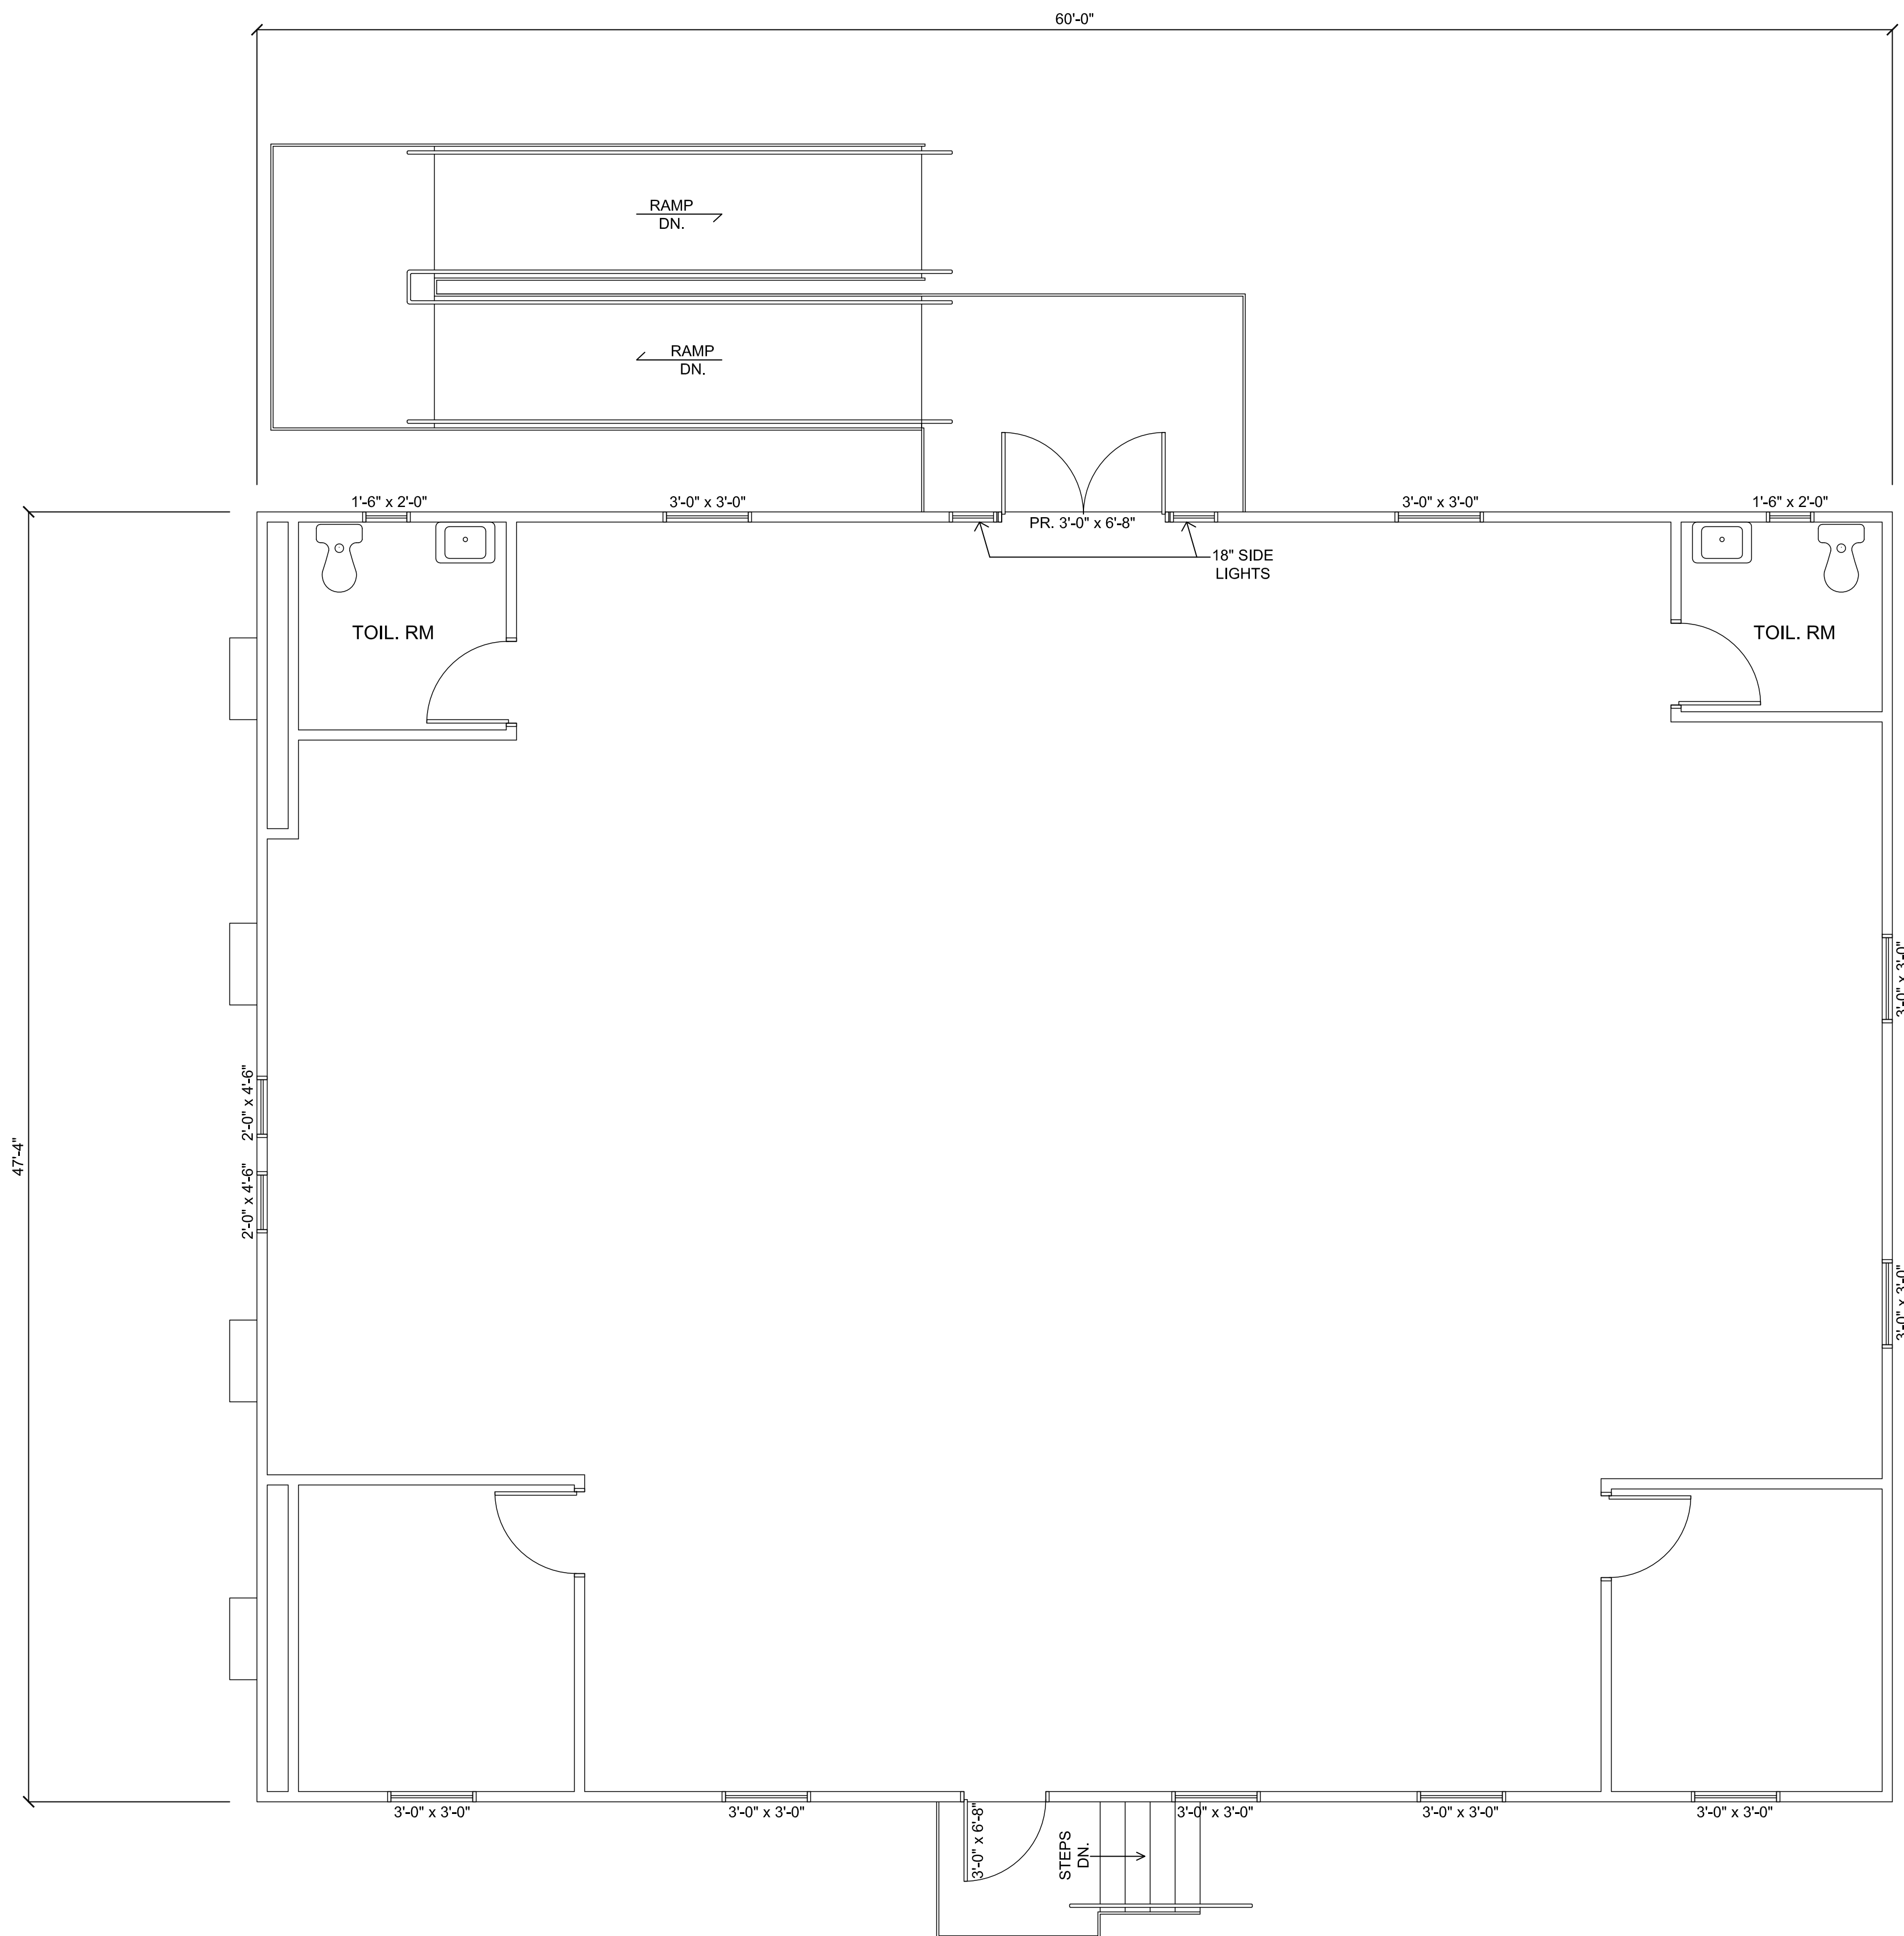

OFFICE FLOOR PLAN

1/4" = 1'-0"

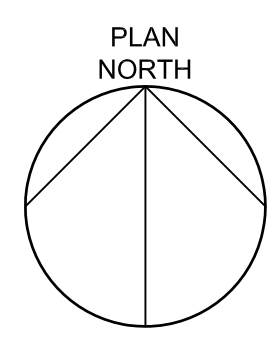

REVISIONS	BY


OFFICE & SHOP BLDGS.
EXPRESS CONCRETE
12475 LLAGAS AVE.
SAN MARTIN, CA
COUNTY OF SANTA CLARA

DAVCO ASSOCIATES (408) 778-2525
architecture
planning
consultation

fax (408) 683-4244
P.O. Box 1621
Morgan Hill, CA 95038


DRAWN
CHECKED
DATE 20 MAY 2019
SCALE AS NOTED
JOB NO. 1702
SHEET

OF SHEETS

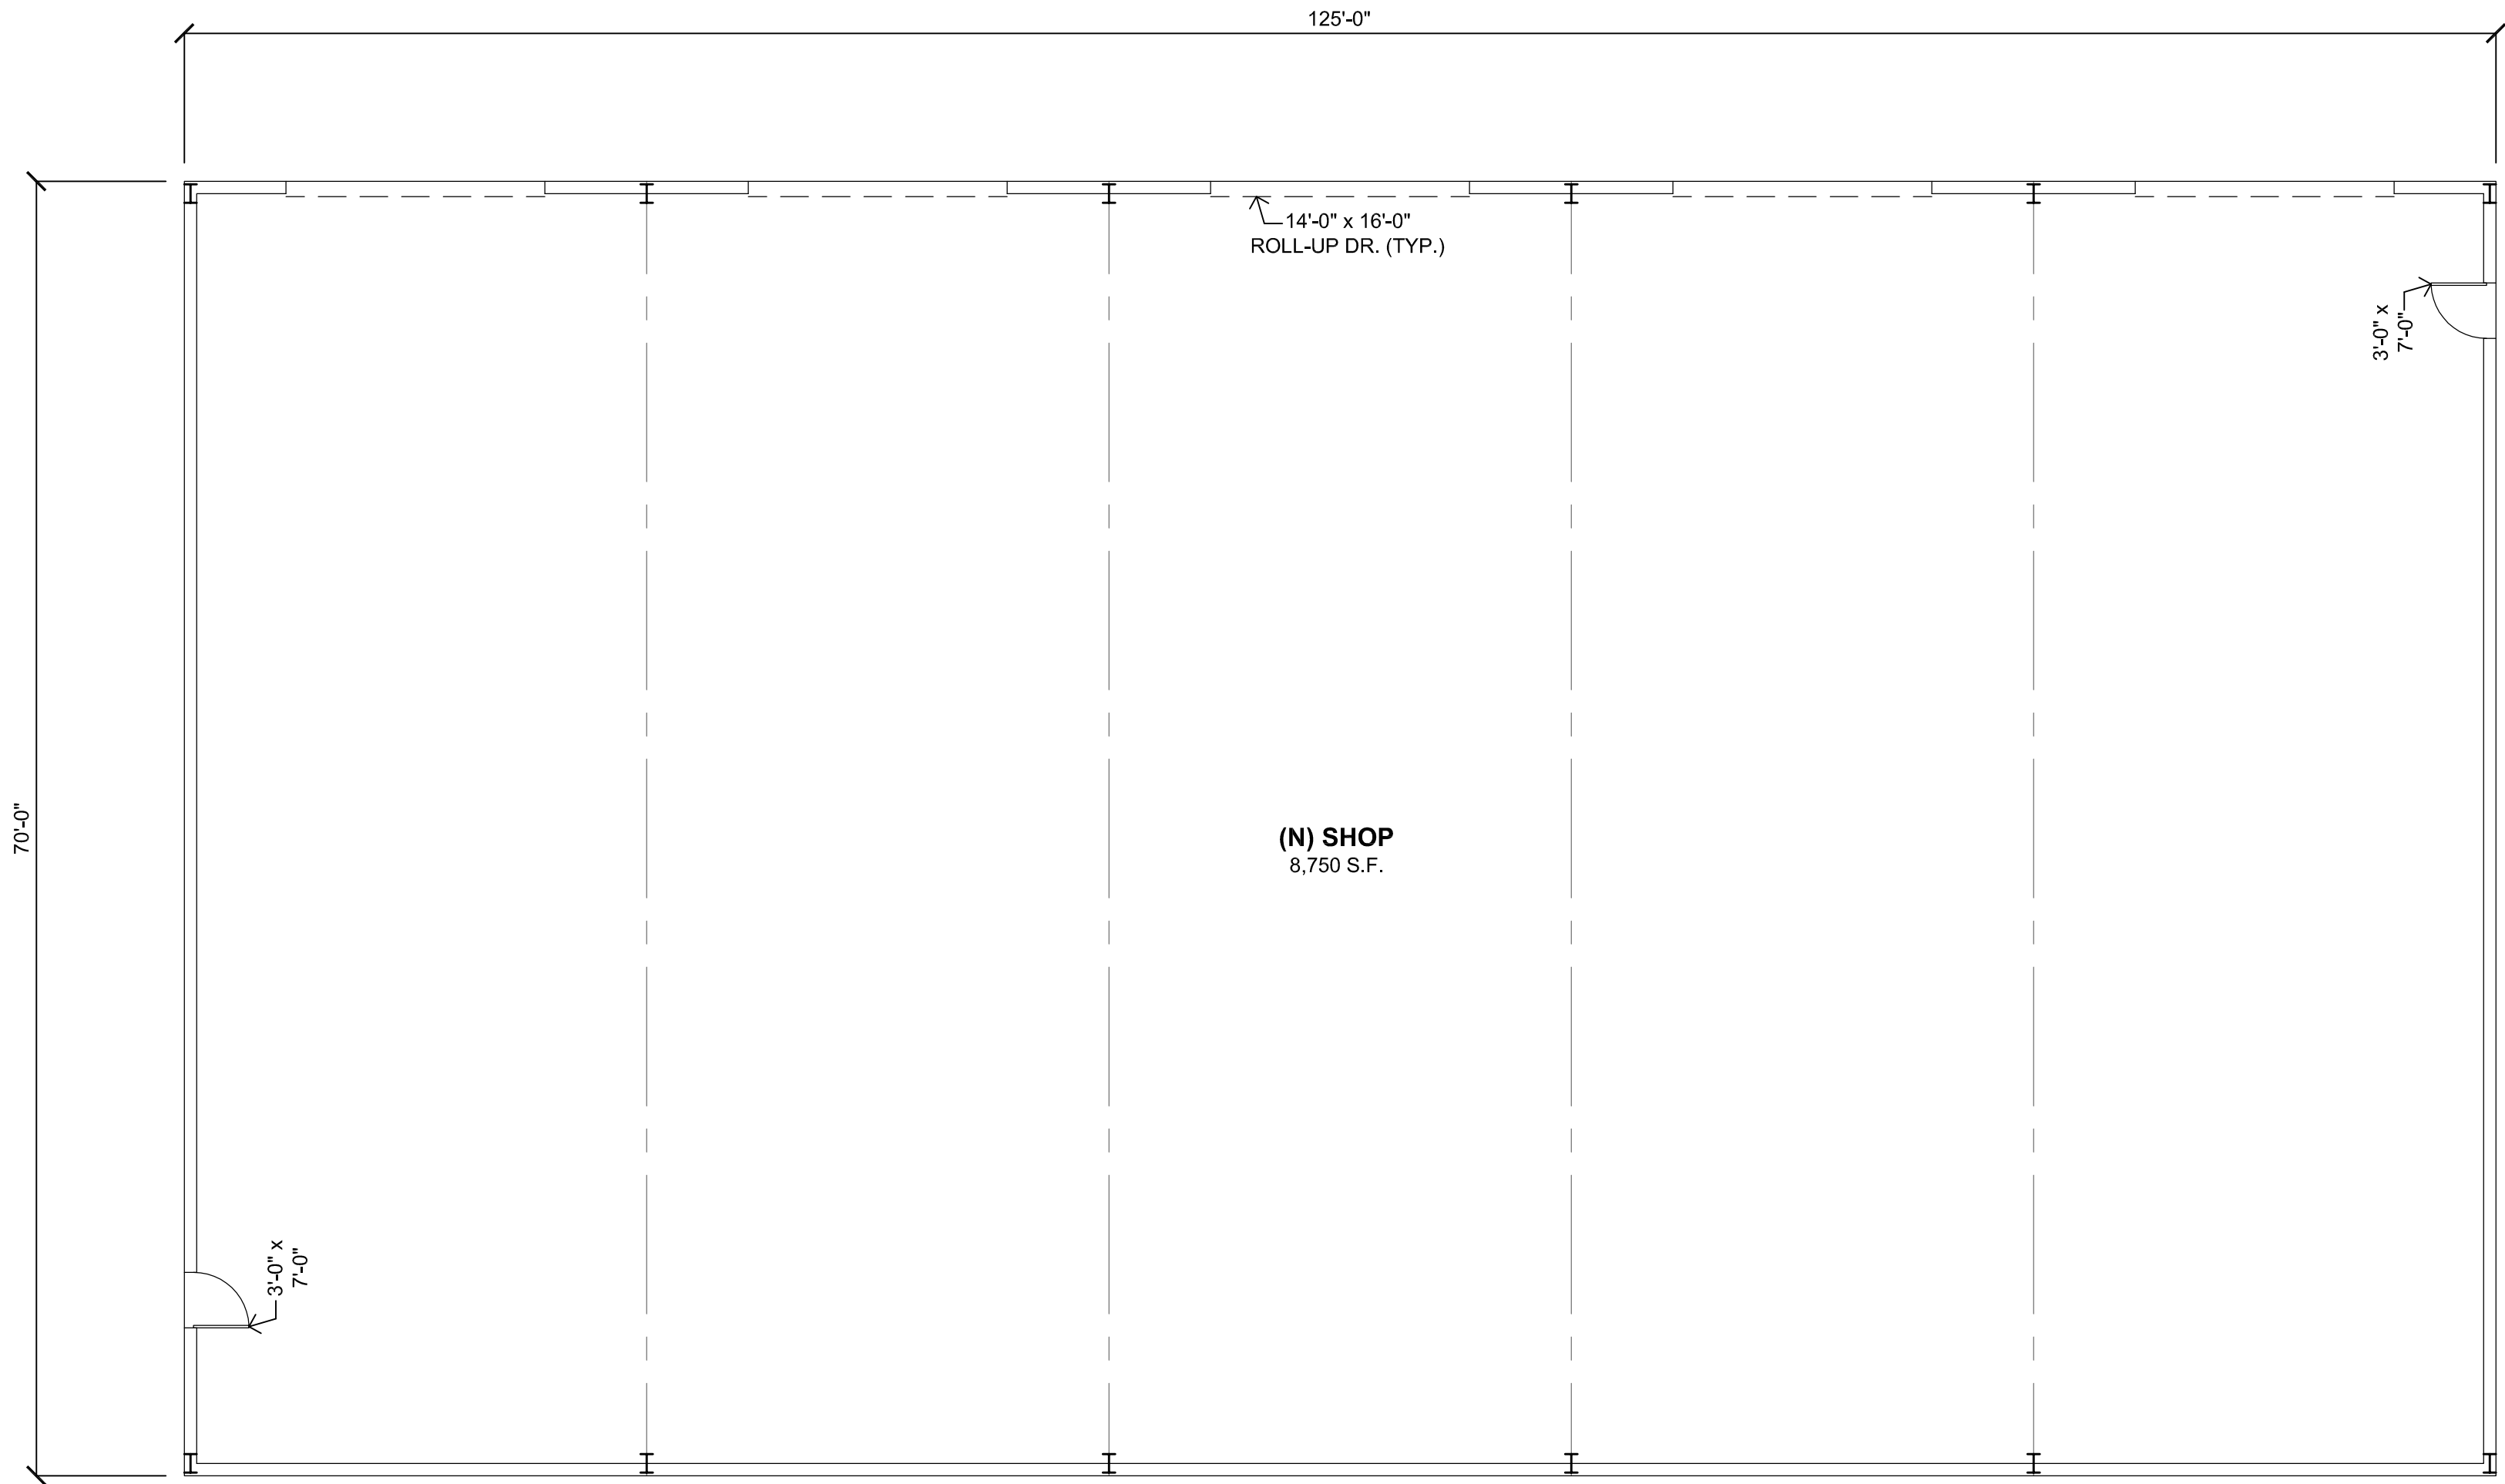

SHOP FLOOR PLAN

1/8" = 1'-0"

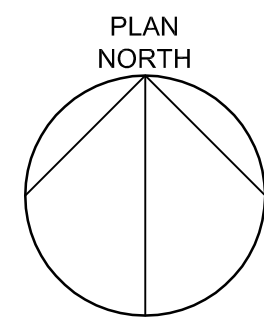

REVISIONS	BY

OFFICE & SHOP BLDGS.
EXPRESS CONCRETE
12475 LLAGAS AVE.
SAN MARTIN, CA
COUNTY OF SANTA CLARA

DAVCO ASSOCIATES (408) 778-2525
architecture
planning
consultation
fax (408) 683-4244
P.O. Box 1621
Morgan Hill, CA 95038

DRAWN
CHECKED
DATE 8 MAY 2019
SCALE AS NOTED
JOB NO. 1702
SHEET
OF SHEETS