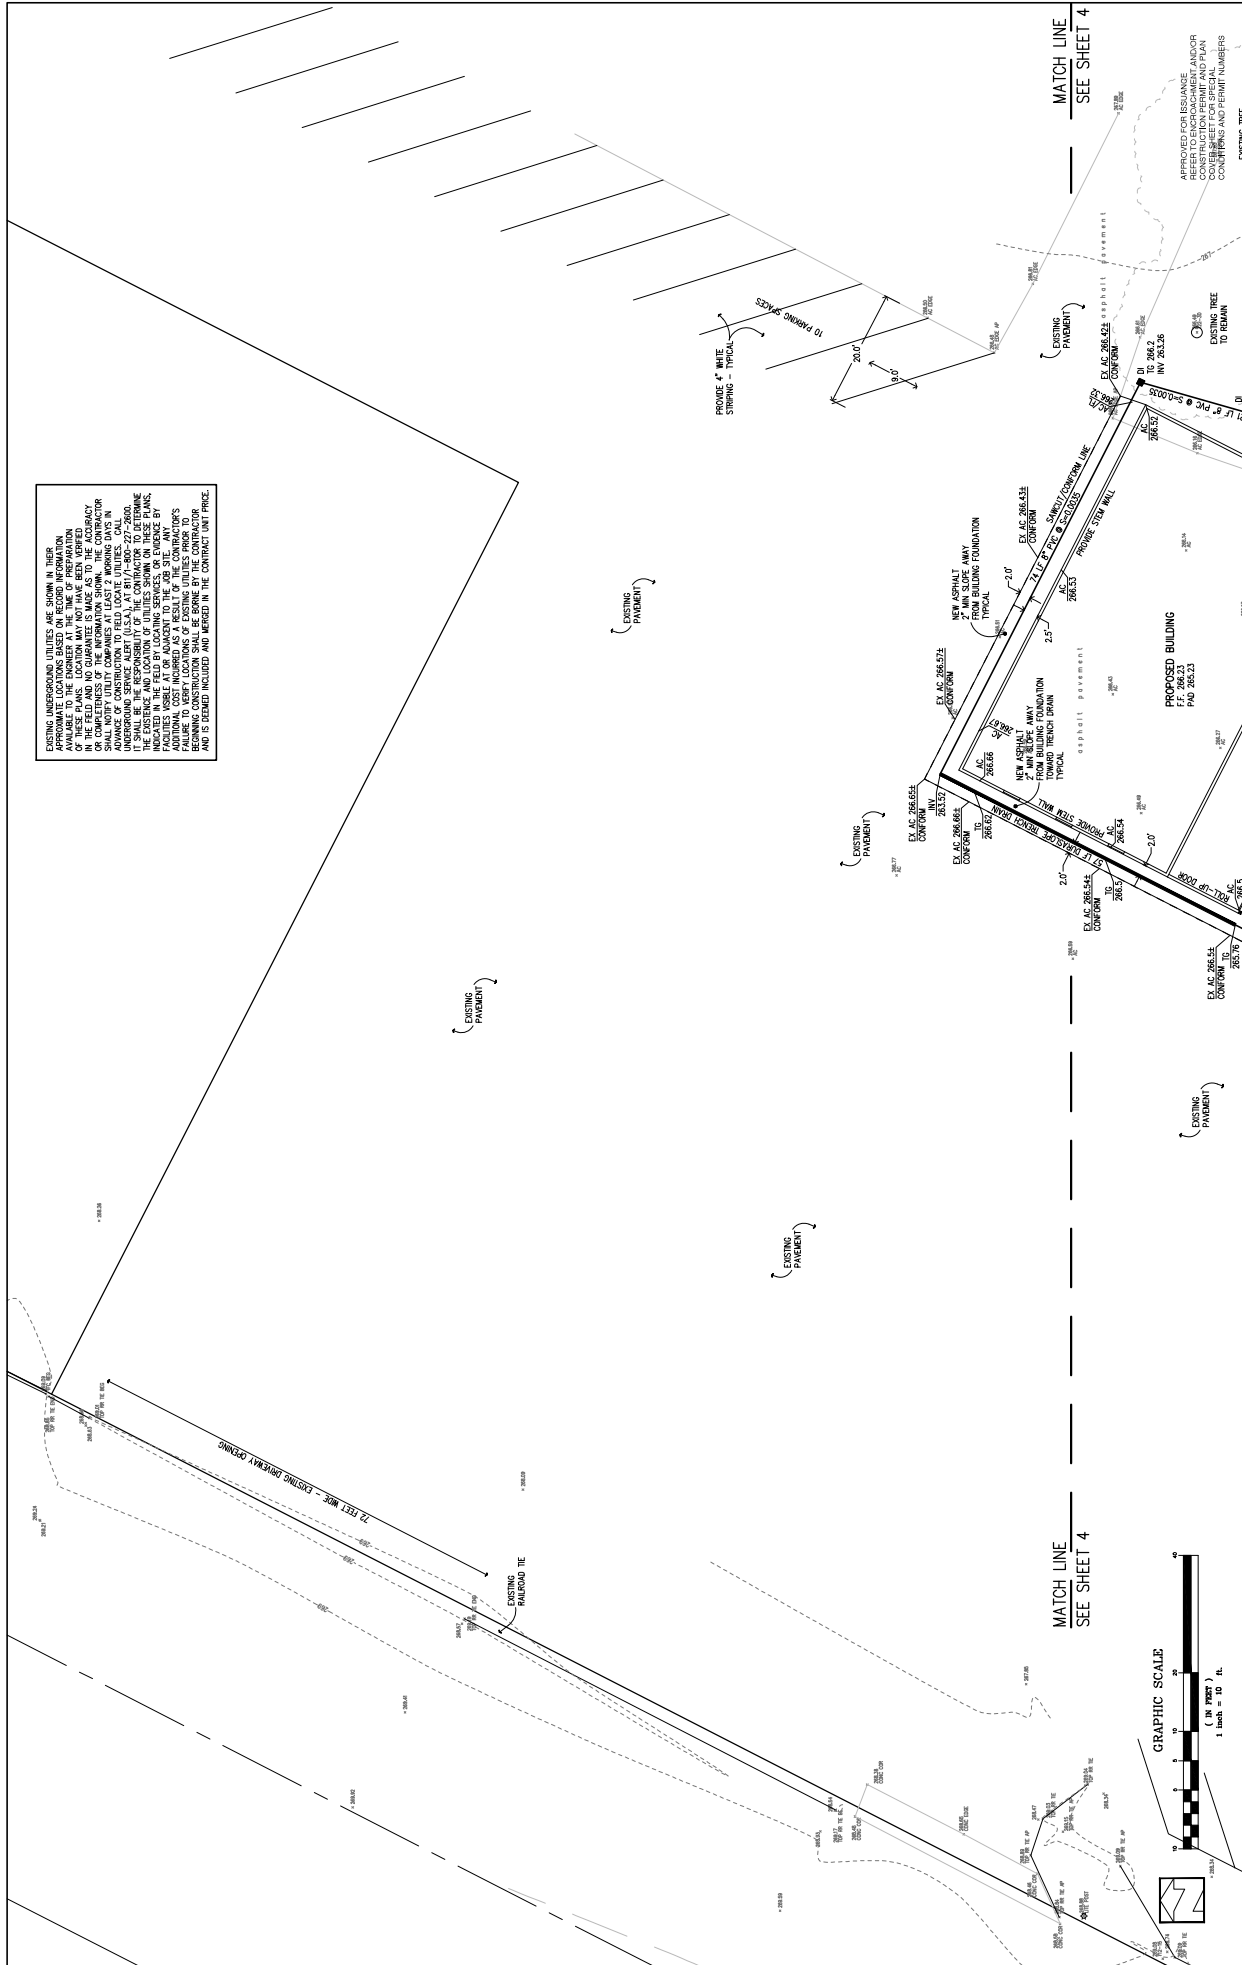



THE USE OF THESE PLANS AND SPECIFICATIONS SHALL BE RESTRICTED TO THE ORIGINAL SITE FOR WHICH THEY WERE PREPARED AND PUBLICATION THEREOF IS EXPRESSLY LIMITED TO SUCH USE. REPRODUCTION OR PUBLICATION BY ANY METHOD, IN WHOLE OR PART, IS PROHIBITED. UPON THE PLANS AND SPECIFICATIONS REMAINS IN THE ENGINEER WITHOUT PREJUDICE. USUAL CONTACT WITH THESE PLANS AND SPECIFICATIONS SHALL CONSTITUTE PRIMA FACIE EVIDENCE OF THE ACCEPTANCE OF THESE RESTRICTIONS.


EXISTING UNDERGROUND UTILITIES ARE SHOWN IN THEIR APPROXIMATE LOCATIONS BASED ON RECORD INFORMATION. CONTRACTOR SHALL VERIFY THE LOCATION AND DEPTH OF THESE UTILITIES. CONTRACTOR SHALL NOT BE RESPONSIBLE IN THE FIELD AND NO GUARANTEE IS MADE AS TO THE ACCURACY OR COMPLETENESS OF THE INFORMATION SHOWN. THE CONTRACTOR SHALL BE RESPONSIBLE FOR OBTAINING ALL NECESSARY ADVANCEANCE OF CONSTRUCTION FIELD ALERT (U.S.A.) CALL NUMBERS. ADVANCEANCE OF CONSTRUCTION FIELD ALERT (U.S.A.) AT 817-780-227-2600. IT SHALL BE THE RESPONSIBILITY OF THE CONTRACTOR TO DETERMINE THE LOCATION AND DEPTH OF ALL UTILITIES SHOWN, AND, IF INDICATED IN THE FIELD BY LOCATING SERVICES, OR EVIDENCE BY FACILITIES VISIBLE AT OR ADJACENT TO THE JOB SITE, ANY ADDITIONAL COST INCURRED AS A RESULT OF THE CONTRACTOR'S BEGINNING CONSTRUCTION SHALL BE BORNE BY THE CONTRACTOR AND IS DEEMED INCLUDED AND MERGED IN THE CONTRACT PRICE.

[illegible]

CONSTRUCTION NOTES

- ① EXISTING MANHOLE TO REMAIN.
- ② EXISTING SEWER PIPES TO BE RECONNECTED TO NEW SEPTIC TANKS.
- ③ LANDSCAPE PLANS FOR DRIVeways AND UTILITY TYPICAL.
- ④ EXISTING UTILITY BOX TO BE RELOCATED.
- ⑤ EXISTING UTILITY BOX TO BE RELOCATED TO NEW FINISH GRADE.

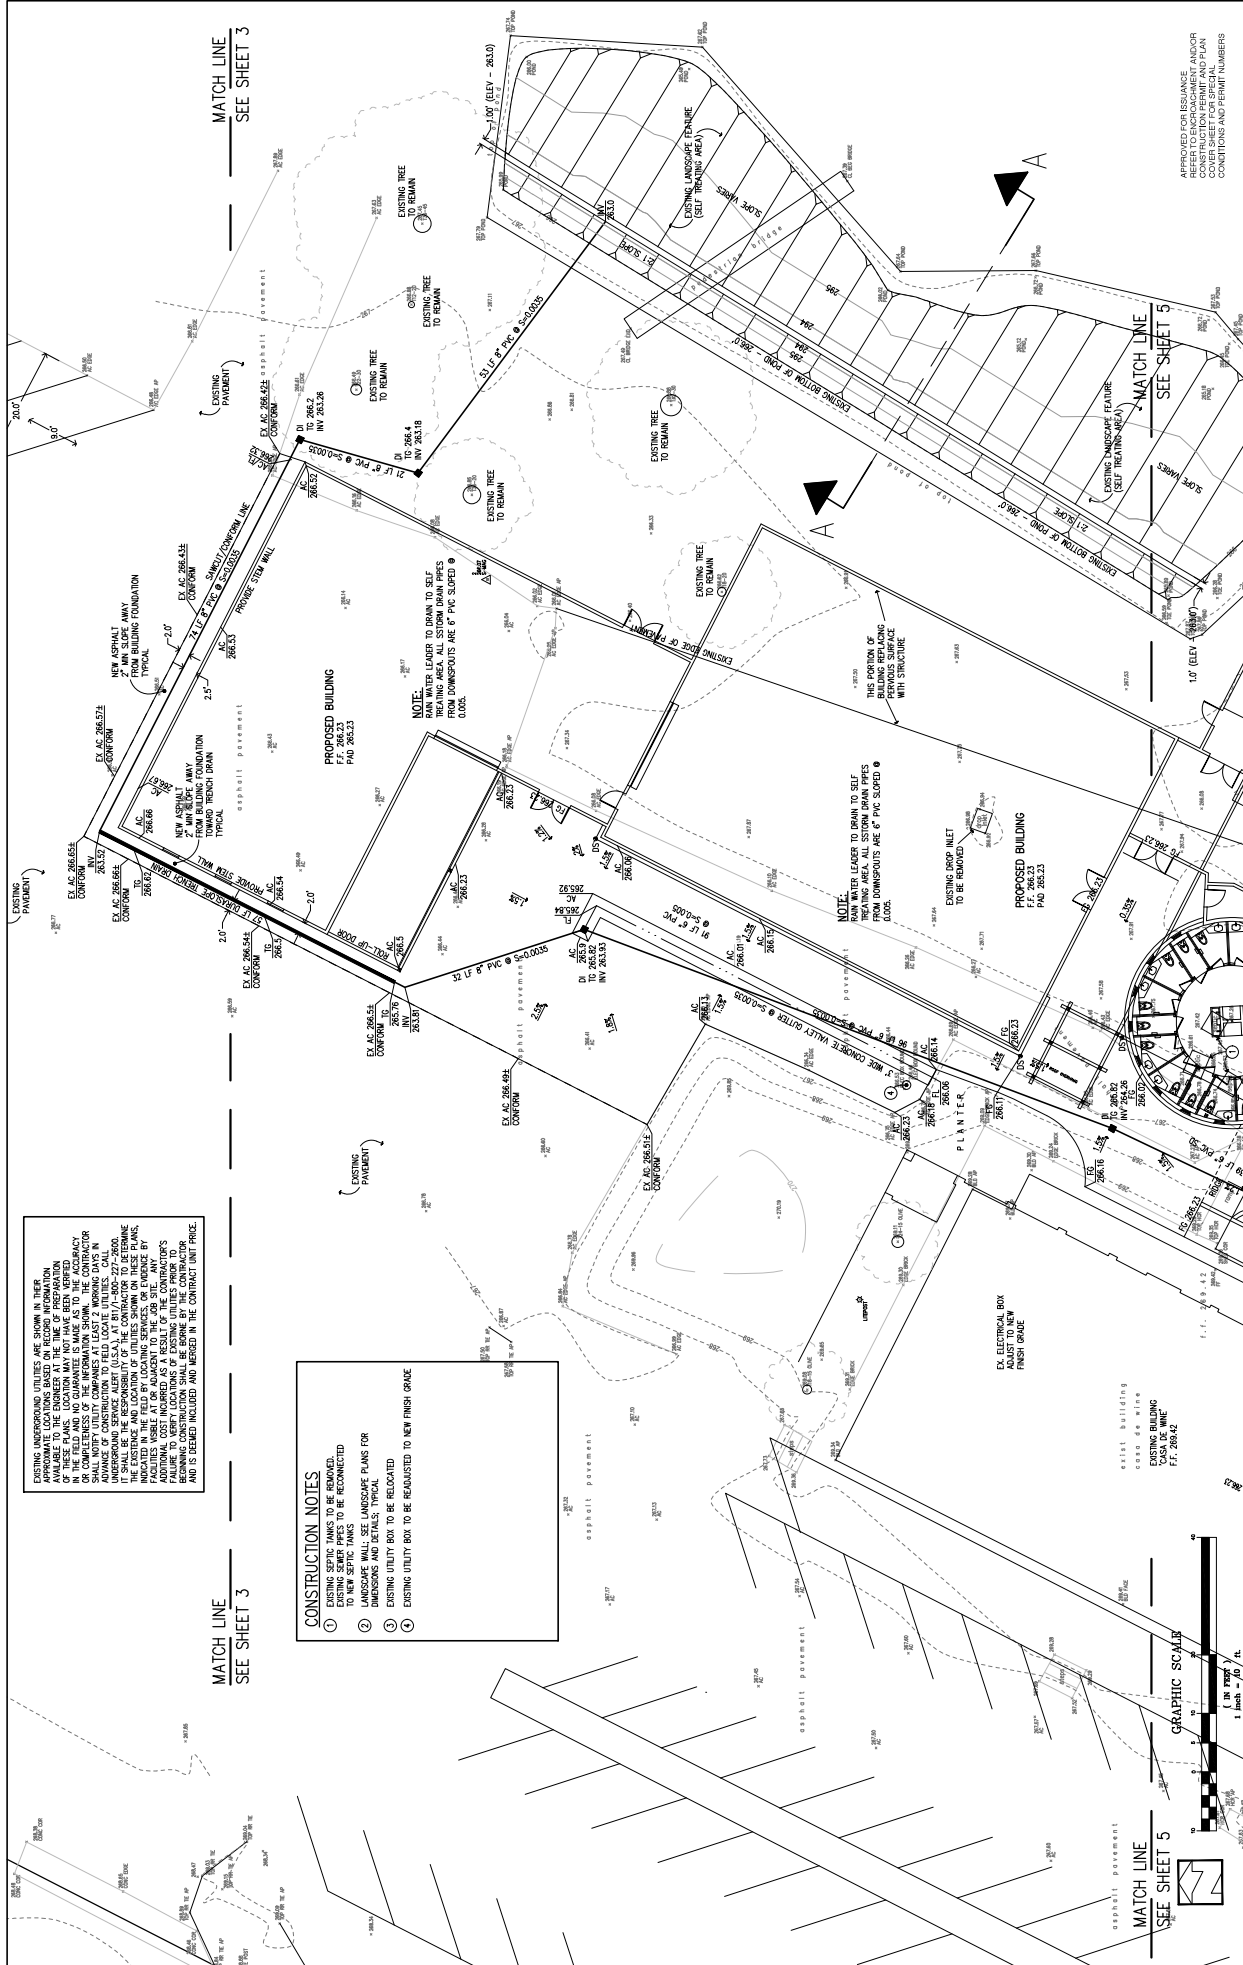[illegible]

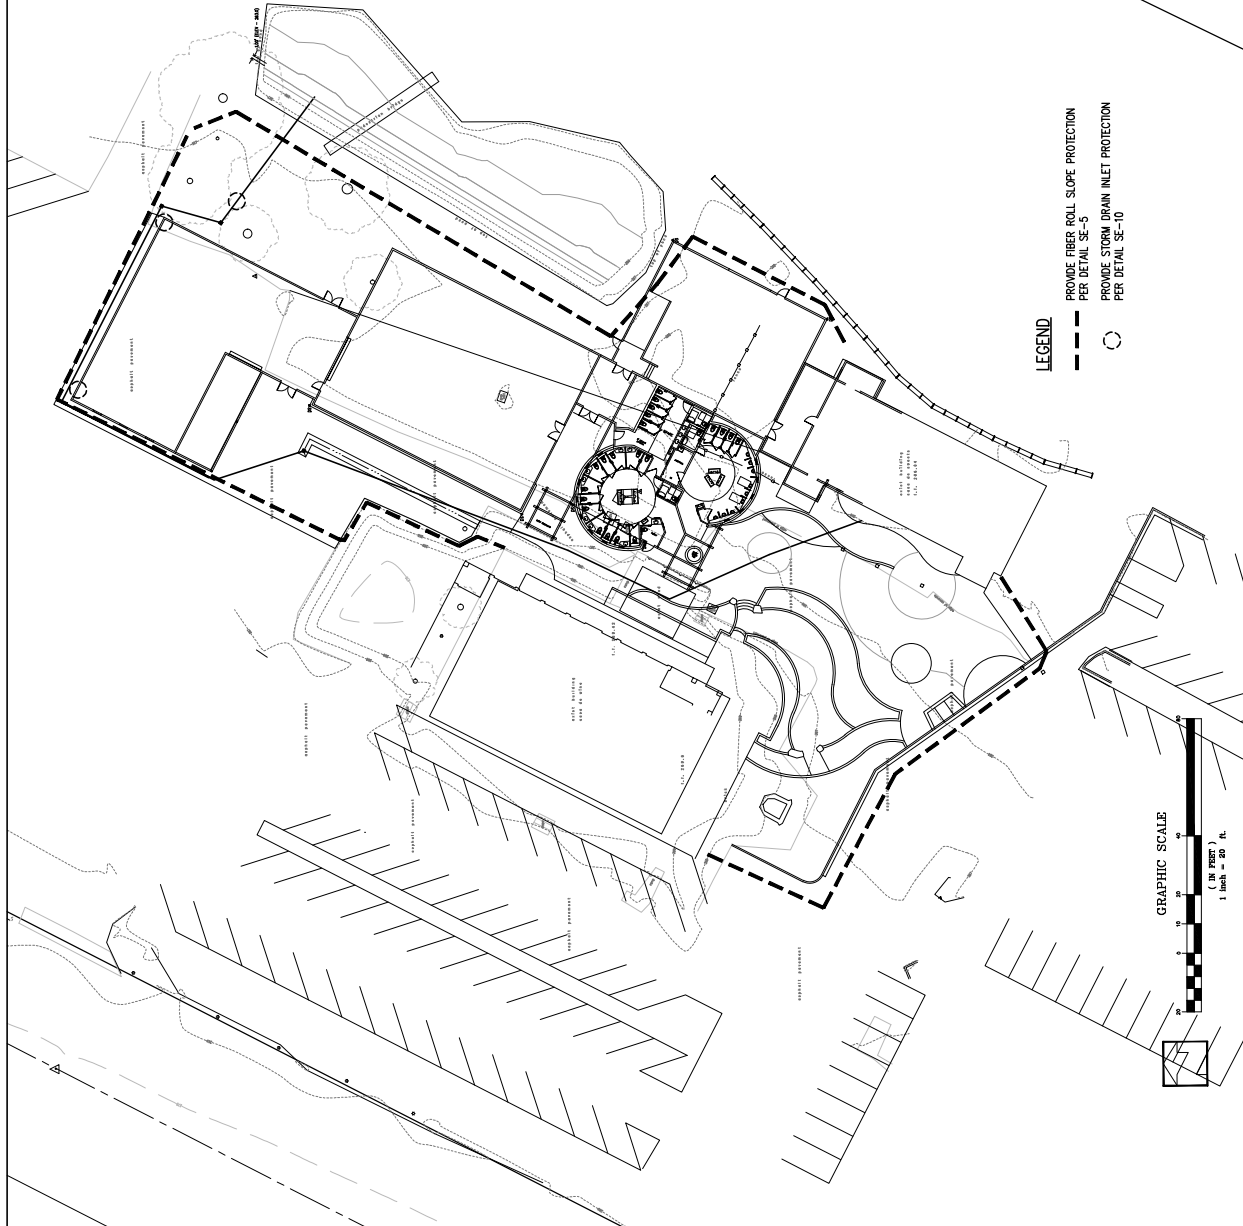

- [illegible]

HYDROSEED TABLE	
ITEM	LBS/ACRE
COMMON BARLEY	45
ANNUAL RYEGRASS	45
CRIMSON CLOVER	10
FERTILIZER 7-2-3	400
BER MULCH	2000
ACKER	100

TRAFFIC SCALE

10 20 30 40

(IN FEET)

1 inch = 20 ft.

HANNA-BRUNE

EST. 1990

CIVIL ENGINEERS • LAND SURVEYORS
CONSTRUCTION MANAGER

date: 19
Hanna - Brunetti
Amanda Joy Musy-Ver
R.C.E. # 69278
expres: 6/30/20

DATE: JULY 2019
HORIZ. SCALE: 1"=20'
VERT. SCALE: NONE
DESIGNED BY: AM
CHECKED BY:
DRAWN BY: TM

HANNA-BRUNETT
EST. 1989
CIVIL ENGINEERS • LAND SURVEYORS
CONSTRUCTION MANAGERS

REVISIONS:		
DATE	DESCRIPTION	BY:

REFERENCES

Erosion Control Plan

Lands of Zanger - 10031 Pacheco Pass Highway - apr 898-22-023


UNINCORPORATED
JULY 2019

RA COUNTY CALIFORNIA	JOB NO. 14076
-------------------------	------------------

SHEET

7


APPROVED FOR ISSUANCE
REFER TO ENCROACHMENT AND/OR
CONSTRUCTION PERMIT AND PLAN
COVER SHEET FOR SPECIAL
CONDITIONS AND PERMIT NUMBERS

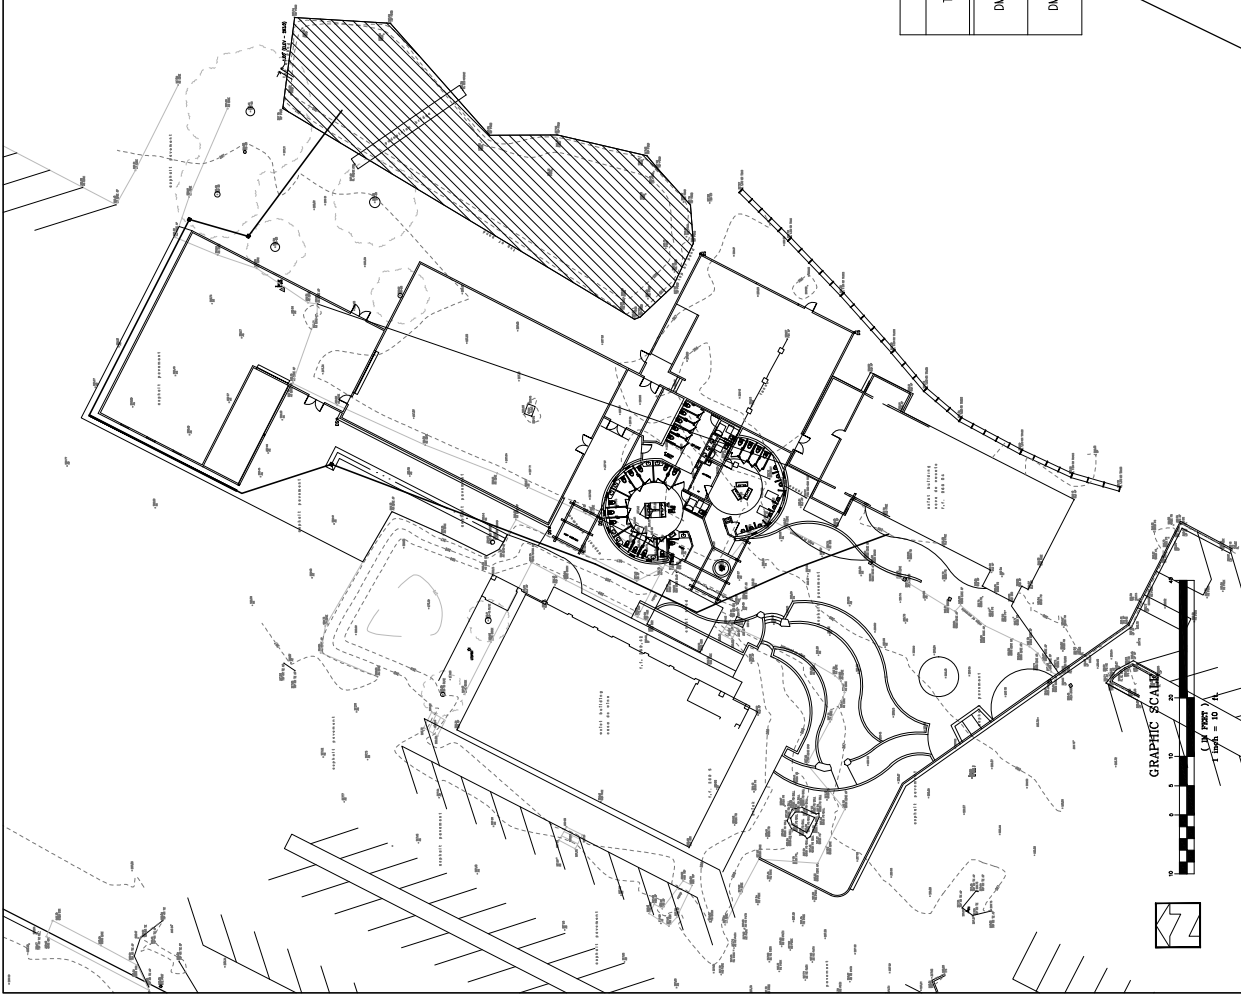

LEGEND

- DRAINAGE MANAGEMENT AREA DELINEATION
- ▨ STORMWATER CONTROL MEASURE

TREATMENT CONTROL MEASURE SUMMARY TABLE						
TOM ID	DESCRIPTION OF AREA	TOTAL PERVIOUS AREA (SF)	IMPERVIOUS AREA (SF)	TREATMENT METHOD (SDM)	TIER 3 RETENTION REQ'D (CF)	PEAK FLOW MITIGATION RETENTION REQ'D (CF)
DMA #1	BUILDING & ASPHALT	18,571	0	POND	172	238
DMA #2	LANDSCAPE & PERVIOUS PAVERS	8,663	0	SELF TREATING AREA	0	0
					TOTAL RETENTION REQUIRED (CF)	TOTAL RETENTION PROVIDED (CF)
					374	3822
					0	0

 

DATE: JULY 24/19
HORIZ. SCALE: 1"=40'
VERT. SCALE: N/A
DESIGNED BY: AM
CHECKED BY: TM
DRAWN BY: TM



DATE: JULY 24/19
HORIZ. SCALE: 1"=40'
VERT. SCALE: N/A
DESIGNED BY: AM
CHECKED BY: TM
DRAWN BY: TM

Stormwater Control Plan

Lands of Zanger - 10031 Pacheco Pass Highway - apt 898-22-023

UNINCORPORATED
JULY 2019

SANTA CLARA COUNTY
CALIFORNIA

8

14076

CASQA Detail TC-1



CASSA Detail EC-10



Source for Graphics: California Stormwater BMP Handbook, California Stormwater Quality Association, January 2003.
Available from www.cabmphandbooks.com.

CASQA Detail SE-1

CASQA Detail SE-1




IMPROVEMENT PLANS


STANDARD EROSION CONTROL NOTES

- Best Management Practices and Erosion Control Details Sheet 1
County of Santa Clara


7 Geotextiles and Mats CASQA Detail EC-7

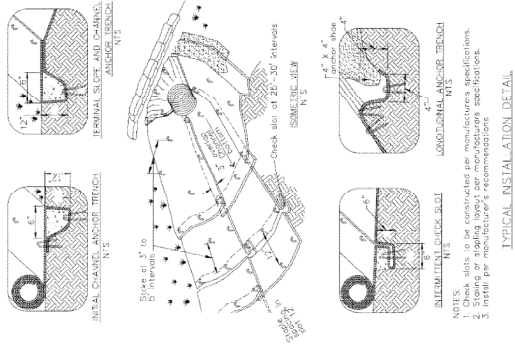


5 Geotextiles and Mats CASQA Detail EC-7

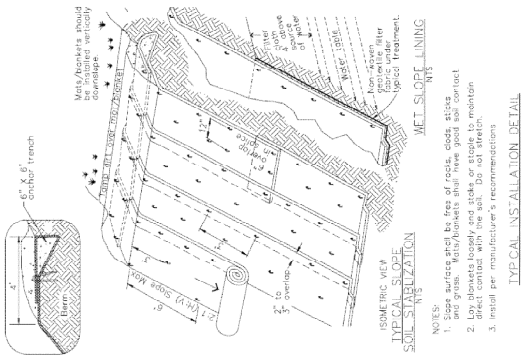


3 Entrance/Outlet Tire Wash CASQA Detail TC-3

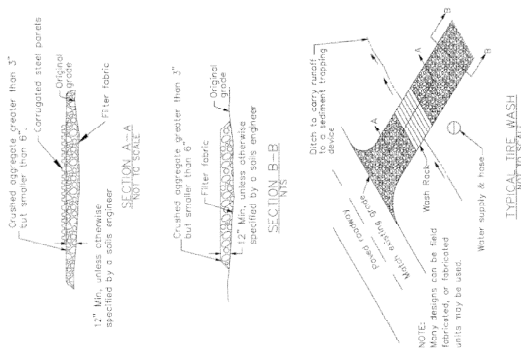


1 Fiber Rolls CASQA Detail SE-5

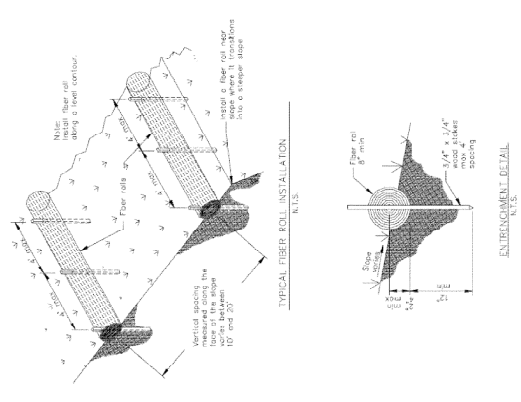


8 Storm Drain Inlet Protection CASQA Detail SE-10

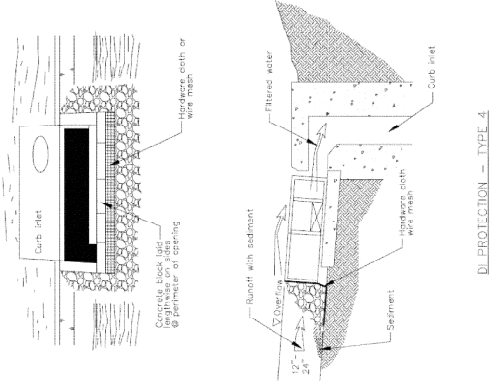


6 Storm Drain Inlet Protection CASQA Detail SE-10

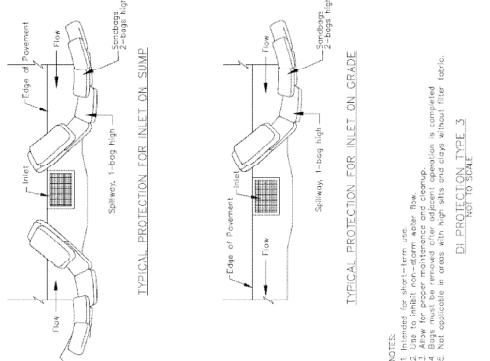

4 Storm Drain Inlet Protection CASQA Detail SE-10

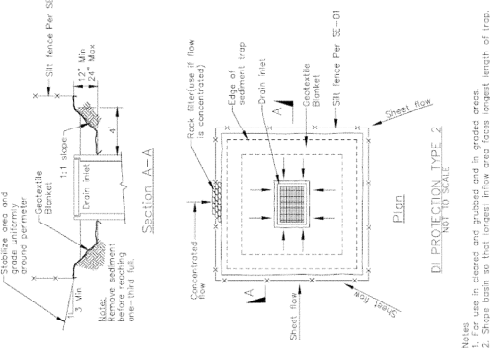

2 Concrete Waste Management CASQA Detail WM-5

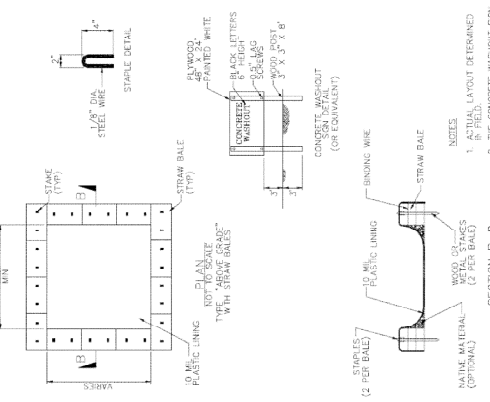

Project Information

FOR THE
GRADING AND DRAINAGE
ON THE LANDS OF ZANGER
10031 PACHECO PASS HIGHWAY, GILROY
SANTA CLARA COUNTY, CALIFORNIA
A.P.N.: 898-22-023
RECORDED IN BOOK 92 OF MAPS, PAGE 38 ON JUNE 2, 1972
MAP 2.88 SHOWN ON PROJECT MAP

Source for Graphics: California Stormwater BMP Handbook, California
State Office, 2003.
Available from www.csbmphandbooks.com

Best Management Practices and Erosion Control Details Sheet 2 County of Santa Clara

