



SIDEWALL ELEVATION STD

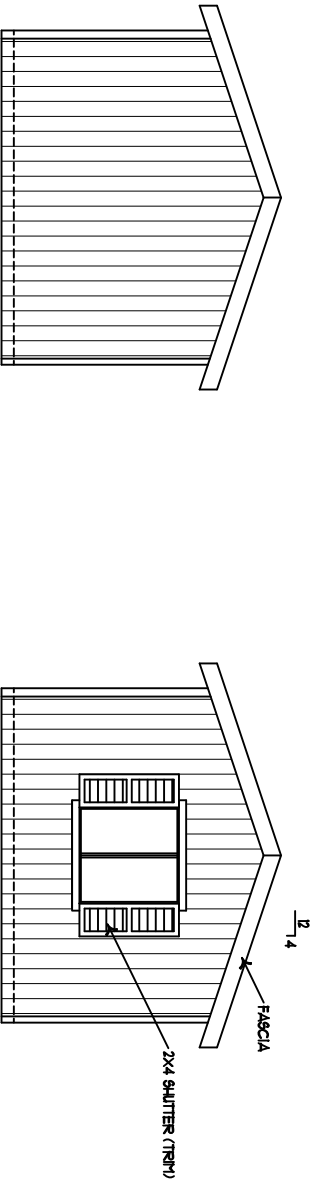

REAR ENDWALL ELEVATION

FRONT ENDWALL ELEVATION - STD

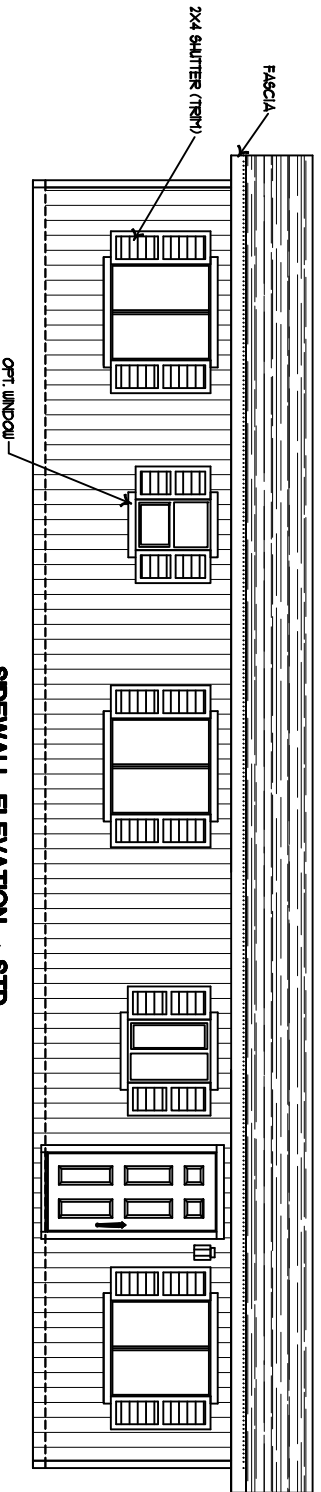

SIDEWALL ELEVATION - STD
(SHOWN WITH OPT. BATH WINDOW)

ELEVATION APPLIES TO:
FPT1452-2B
FPT1552-2B

CMH
MANUFACTURING INC.
9998 OLD PLACERVILLE ROAD
Sacramento, CA, 95827
Phone: (916) 363-2681; Fax: (916) 363-4537
www.claytonhomes.com www.kirstenhomes.com

DRAWING TITLE:
STANDARD FAIRPOINT EXTERIOR ELEVATIONS

DRAWING FILE INFORMATION:
STD. AS OF REVISION DATE

PRODUCT:	FAIRPOINT SERIES	MODEL NO.:	FPT14522B
DRAWN BY:		DATE:	02-06-17
SHEET:	2-4	REVISION:	03-08-17
DESCRIP.:	CSH14522B	SQUARE FT.:	