


LOCATION MAP
NTS

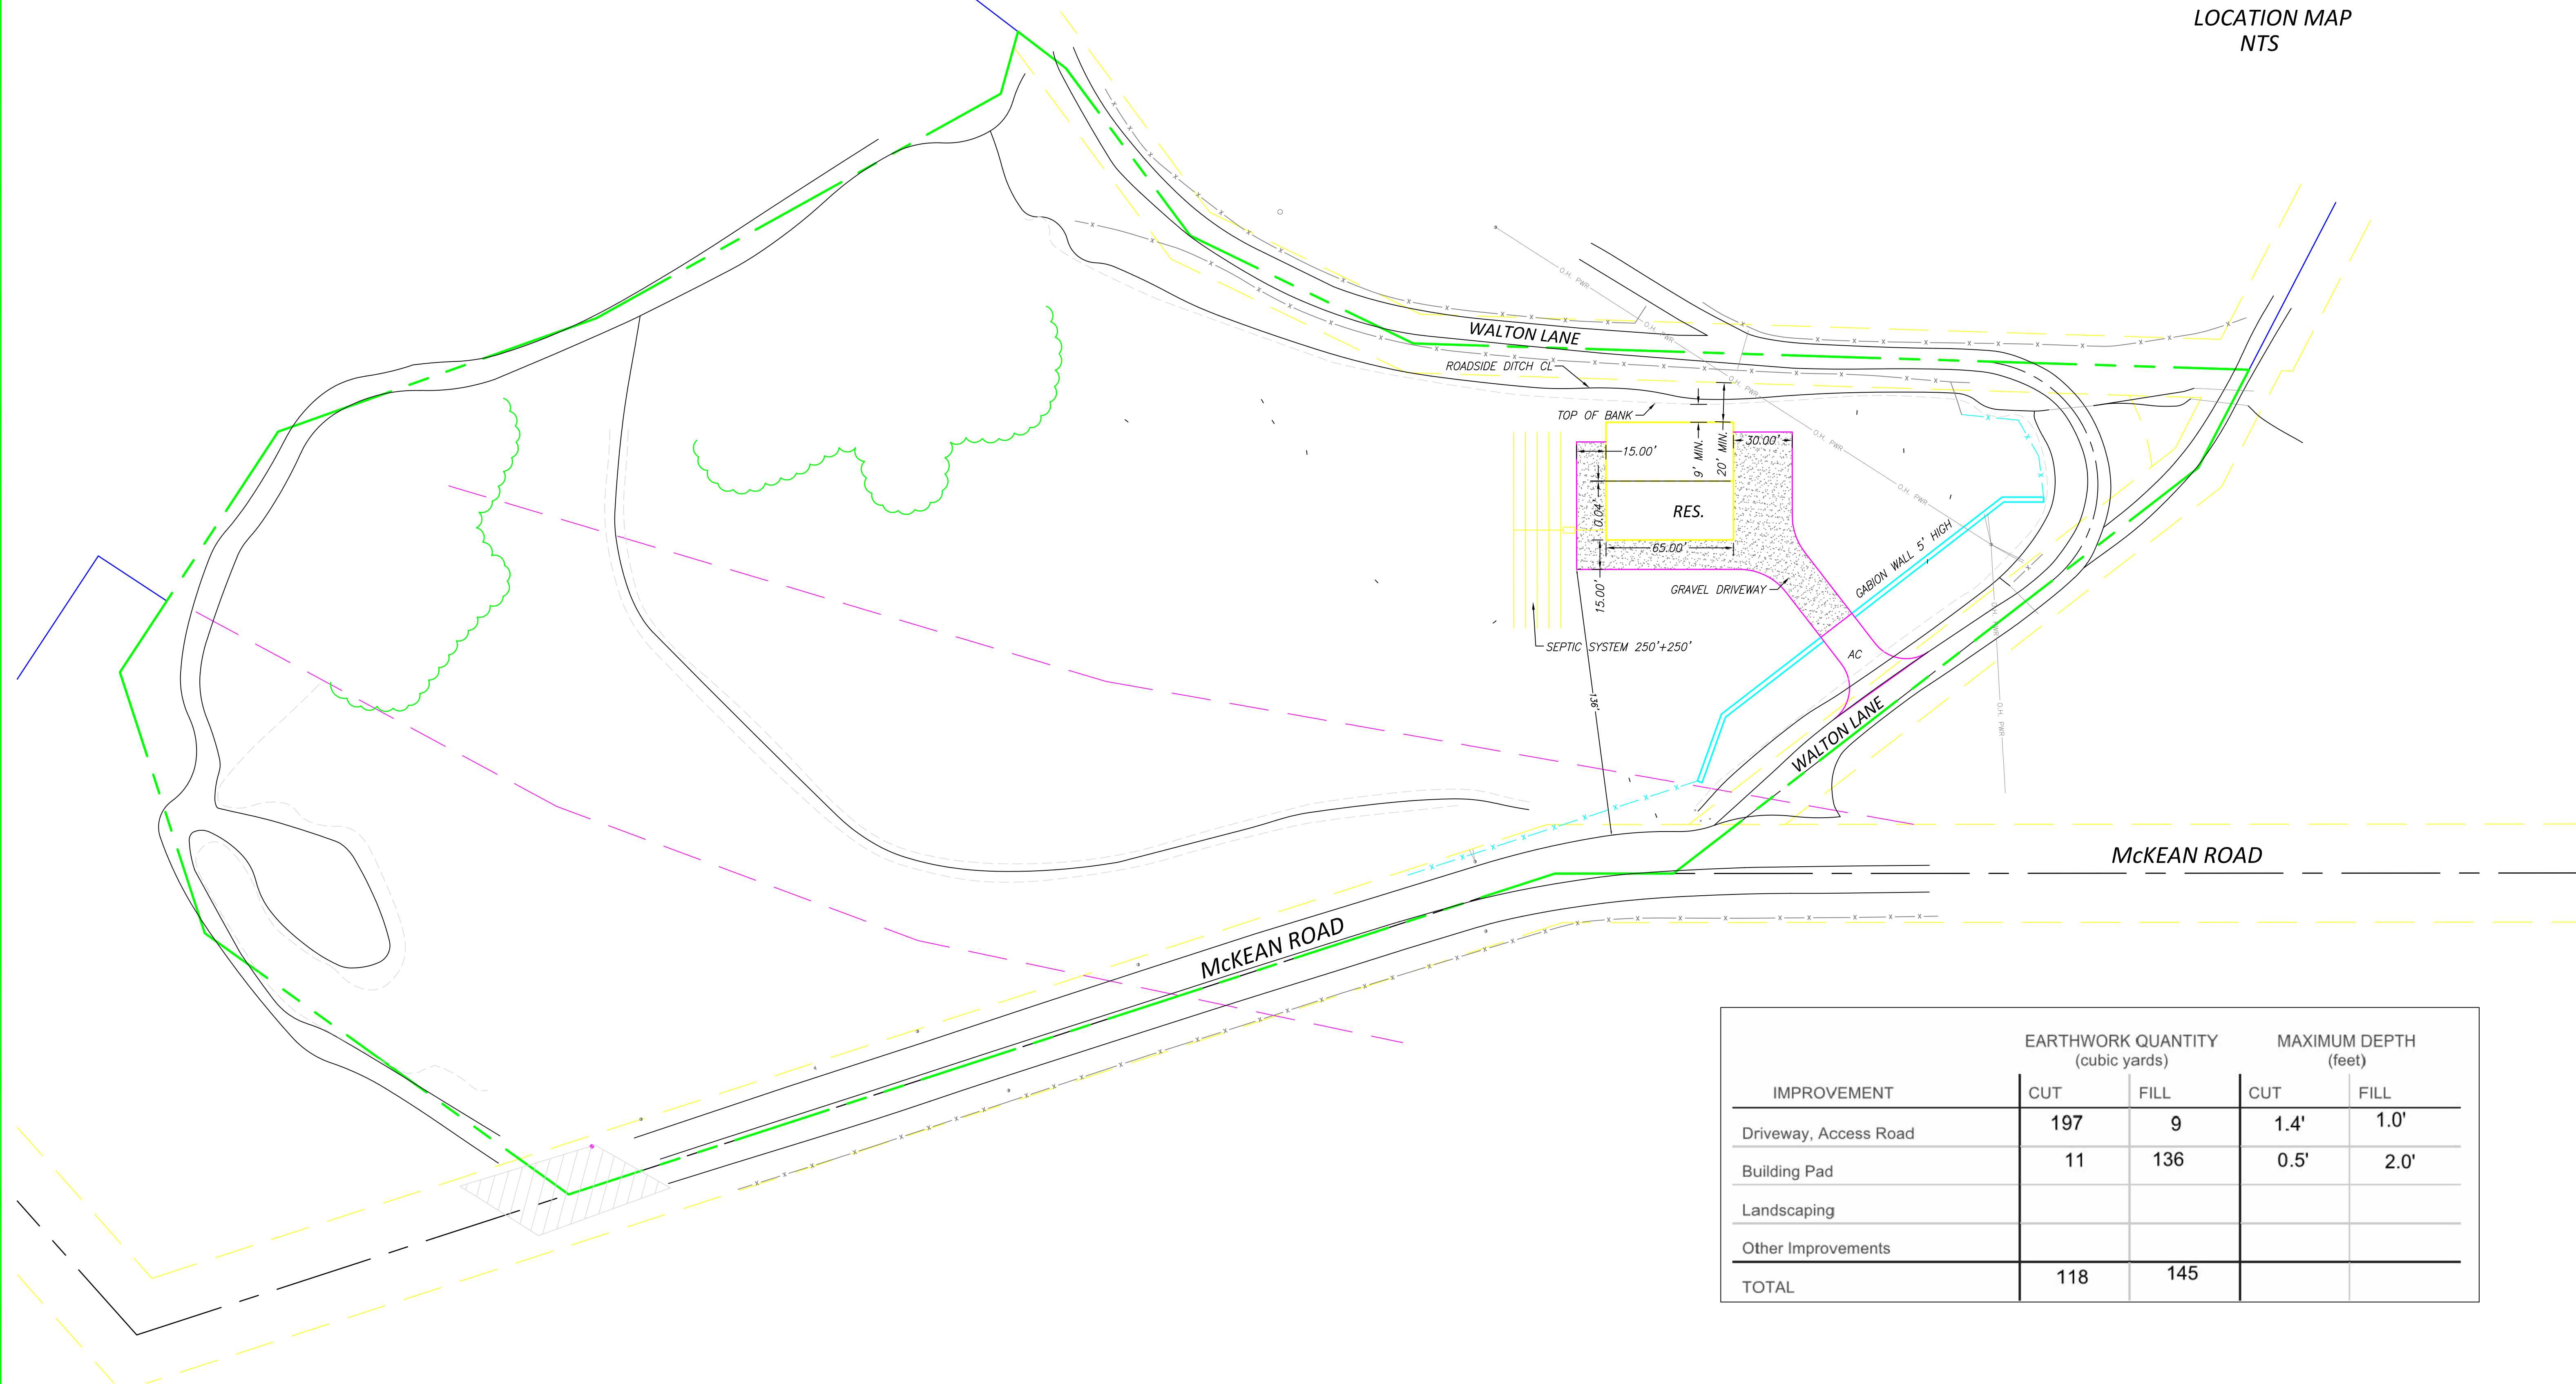

IMPROVEMENT	EARTHWORK QUANTITY (cubic yards)		MAXIMUM DEPTH (feet)	
	CUT	FILL	CUT	FILL
Driveway, Access Road	197	9	1.4'	1.0'
Building Pad	11	136	0.5'	2.0'
Landscaping				
Other Improvements				
TOTAL	118	145		

PLOTTER: SEE PLAN 6/10/2020 2:17 PM
 C:\WORK\2020\1844\CONCEPTUAL SITE PLAN 2021.DWG

DATE	JULY 15, 2020	REVISIONS	
SCALE	1" = 40'	DRAWN BY	PBS/SD
CHECKED BY		<i>Charles W. Davidson Co.</i> A CALIFORNIA CORPORATION CONSULTING CIVIL ENGINEERS 255 W. CALIFORNIA STREET, SUITE 110-2406 SAN JOSE, CA 95128 TEL: (408) 298-5162 FAX: (408) 983-1511	
SUPERVISED BY		REGISTERED CIVIL ENGINEER NO.	
CONCEPTUAL SITE PLAN TERSINI RESIDENCE			
JOB NO.	1844		
SHEET	1		
OF	1		