



(1) VICINITY MAP 		(5) PROJECT DATA DESCRIPTION OF WORK: DEMOLITION OF EXISTING ACCESSORY STRUCTURES # 1,2, 3, 6, 7 (EXISTING AGRICULTURAL VEHICLE AND STORAGE SHED,LIVESTOCK SHELTERS AND FEED STORAGE SHED), REGULARIZATION PERMIT FOR STRUCTURES # 4 AND # 5 (EXISTING METAL LIVESTOCK SHELTER AND WELL SHED) AND BUILDING PERMIT FOR STRUCTURE #8 (PROPOSED AG SHED), STRUCTURE # 12 (LIVESTOCK SHELTER) & # 17,17A,17B (LIVESTOCK SHEDS) IN THE PROPERTY BY CONSIDERING THE MAXIMUM HEIGHT FACTOR AND SETBACK REQUIREMENTS . ADDRESS: ZONING DESIGNATION: APN: LOT SIZE: BUILDING AREA: 2425 OLD CALAVERAS ROAD, MILPITAS, CA 95035 D2-HS - HILLSIDE 029-34-004 78.93 ACRES (8,438,191 SQ. FT.) 408 SQ FT FOR STRUCTURE #4 402 SQ FT FOR STRUCTURE #5, 1450 SQ FT OF COVERED AREA & 1450 SQFT OF OPEN SHELTER AREA FOR STRUCTURE #8 1,972 SQFT OF COVERED AREA AND 2728 SQFT OF OPEN SHELTER AREA FOR STRUCTURE #12 484 SQFT OF COVERED AREA FOR STRUCTURE #17 484 SQFT OF COVERED AREA FOR STRUCTURE #17A 484 SQFT OF COVERED AREA FOR STRUCTURE #17B YEAR OF CONSTRUCTION: 2021 (N) ACCESSORY STRUCTURE FLOOR AREA: 5,684 SQ FT * *THE TOTAL FLOOR AREA OF ALL ACCESSORY STRUCTURES ON THE PROPERTY W/ A SOLID ROOF SHALL NOT EXCEED 30% OF THE LOT AREA, WHICH IS 1,031,457 SQ. FT. (STANDARDS FOR SPECIFIC LAND USES- D2) (N) ACCESSORY STRUCTURE HEIGHT: STRUCTURE #4 IS 12' , STRUCTURE #5 IS 11', STRUCTURE #8 IS 16' 1/4" , STRUCTURE #12 IS 16' ¼" AND STRUCTURE #17,17A,17B IS 12'. (N) ACCESSORY STRUCTURE SIDE-SETBACK: MORE THAN 30' FROM PROPERTY BOUNDARY TYPE OF CONSTRUCTION: OCCUPANCY GROUP: SPRINKLERED: TYPE 1 U YES	
--	--	---	--


DRAWING NO.	1	COVER SHEET	2425 OLD CALAVERAS ROAD	APN 029-34-004	Milpitas	California	PROJECT NO.	CONTRACT NO.	FILE NO.	DESIGNED	03/22/21	DATE	BY	DATE	APPTD	REVISIONS	NO.
										CT	03/22/21	DATE	BY	DATE	APPTD	REVISIONS	NO.
SHT NO.		1		OF 17						PT	03/22/21	DATE	BY	DATE	APPTD	REVISIONS	NO.
FILE NO.										CT	03/22/21	DATE	BY	DATE	APPTD	REVISIONS	NO.
										AS NOTED		SCALE	BY	DATE	APPTD	REVISIONS	NO.
										NL	03/22/21	DATE	BY	DATE	APPTD	REVISIONS	NO.
										CHECKED		SCALE	BY	DATE	APPTD	REVISIONS	NO.

LC ENGINEERING

598 E Santa Clara St. #270
San Jose, CA 95112
Phone: (408) 806-7187
Fax: (408) 583-4006

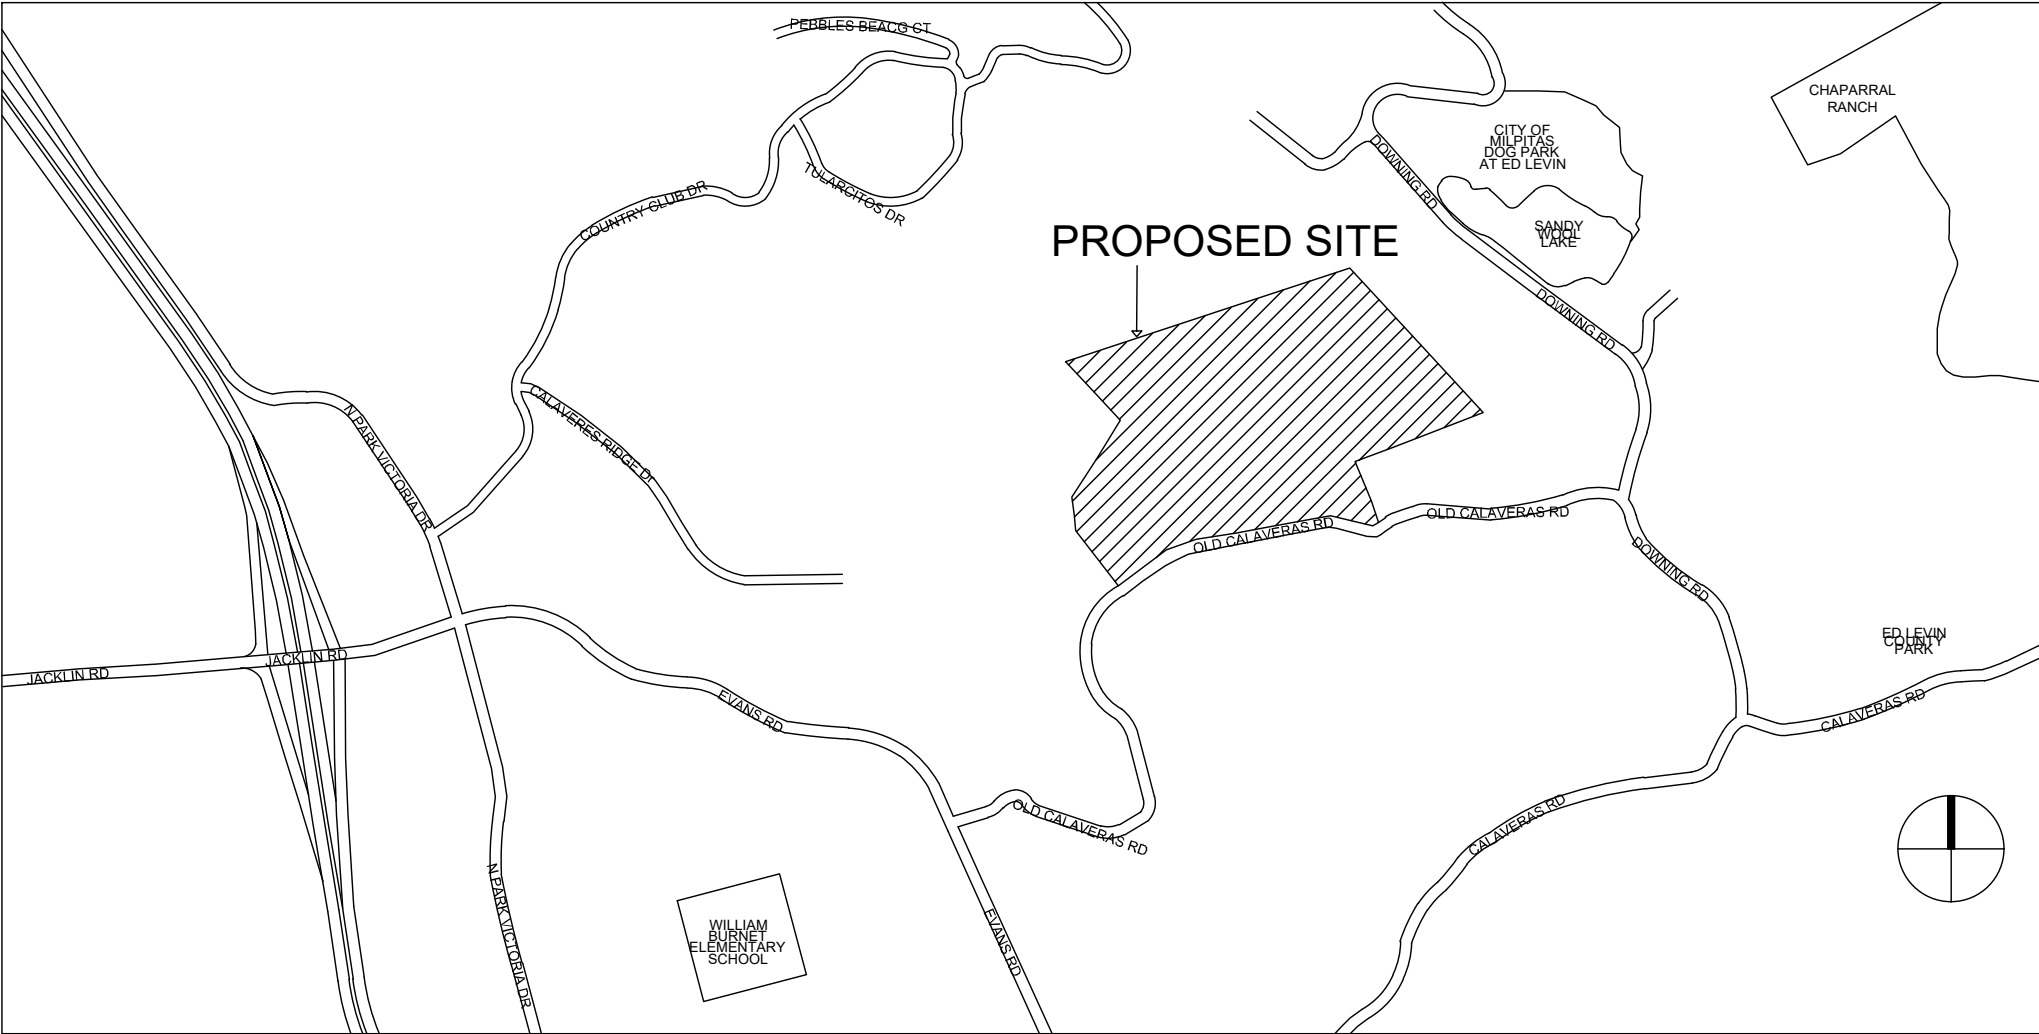

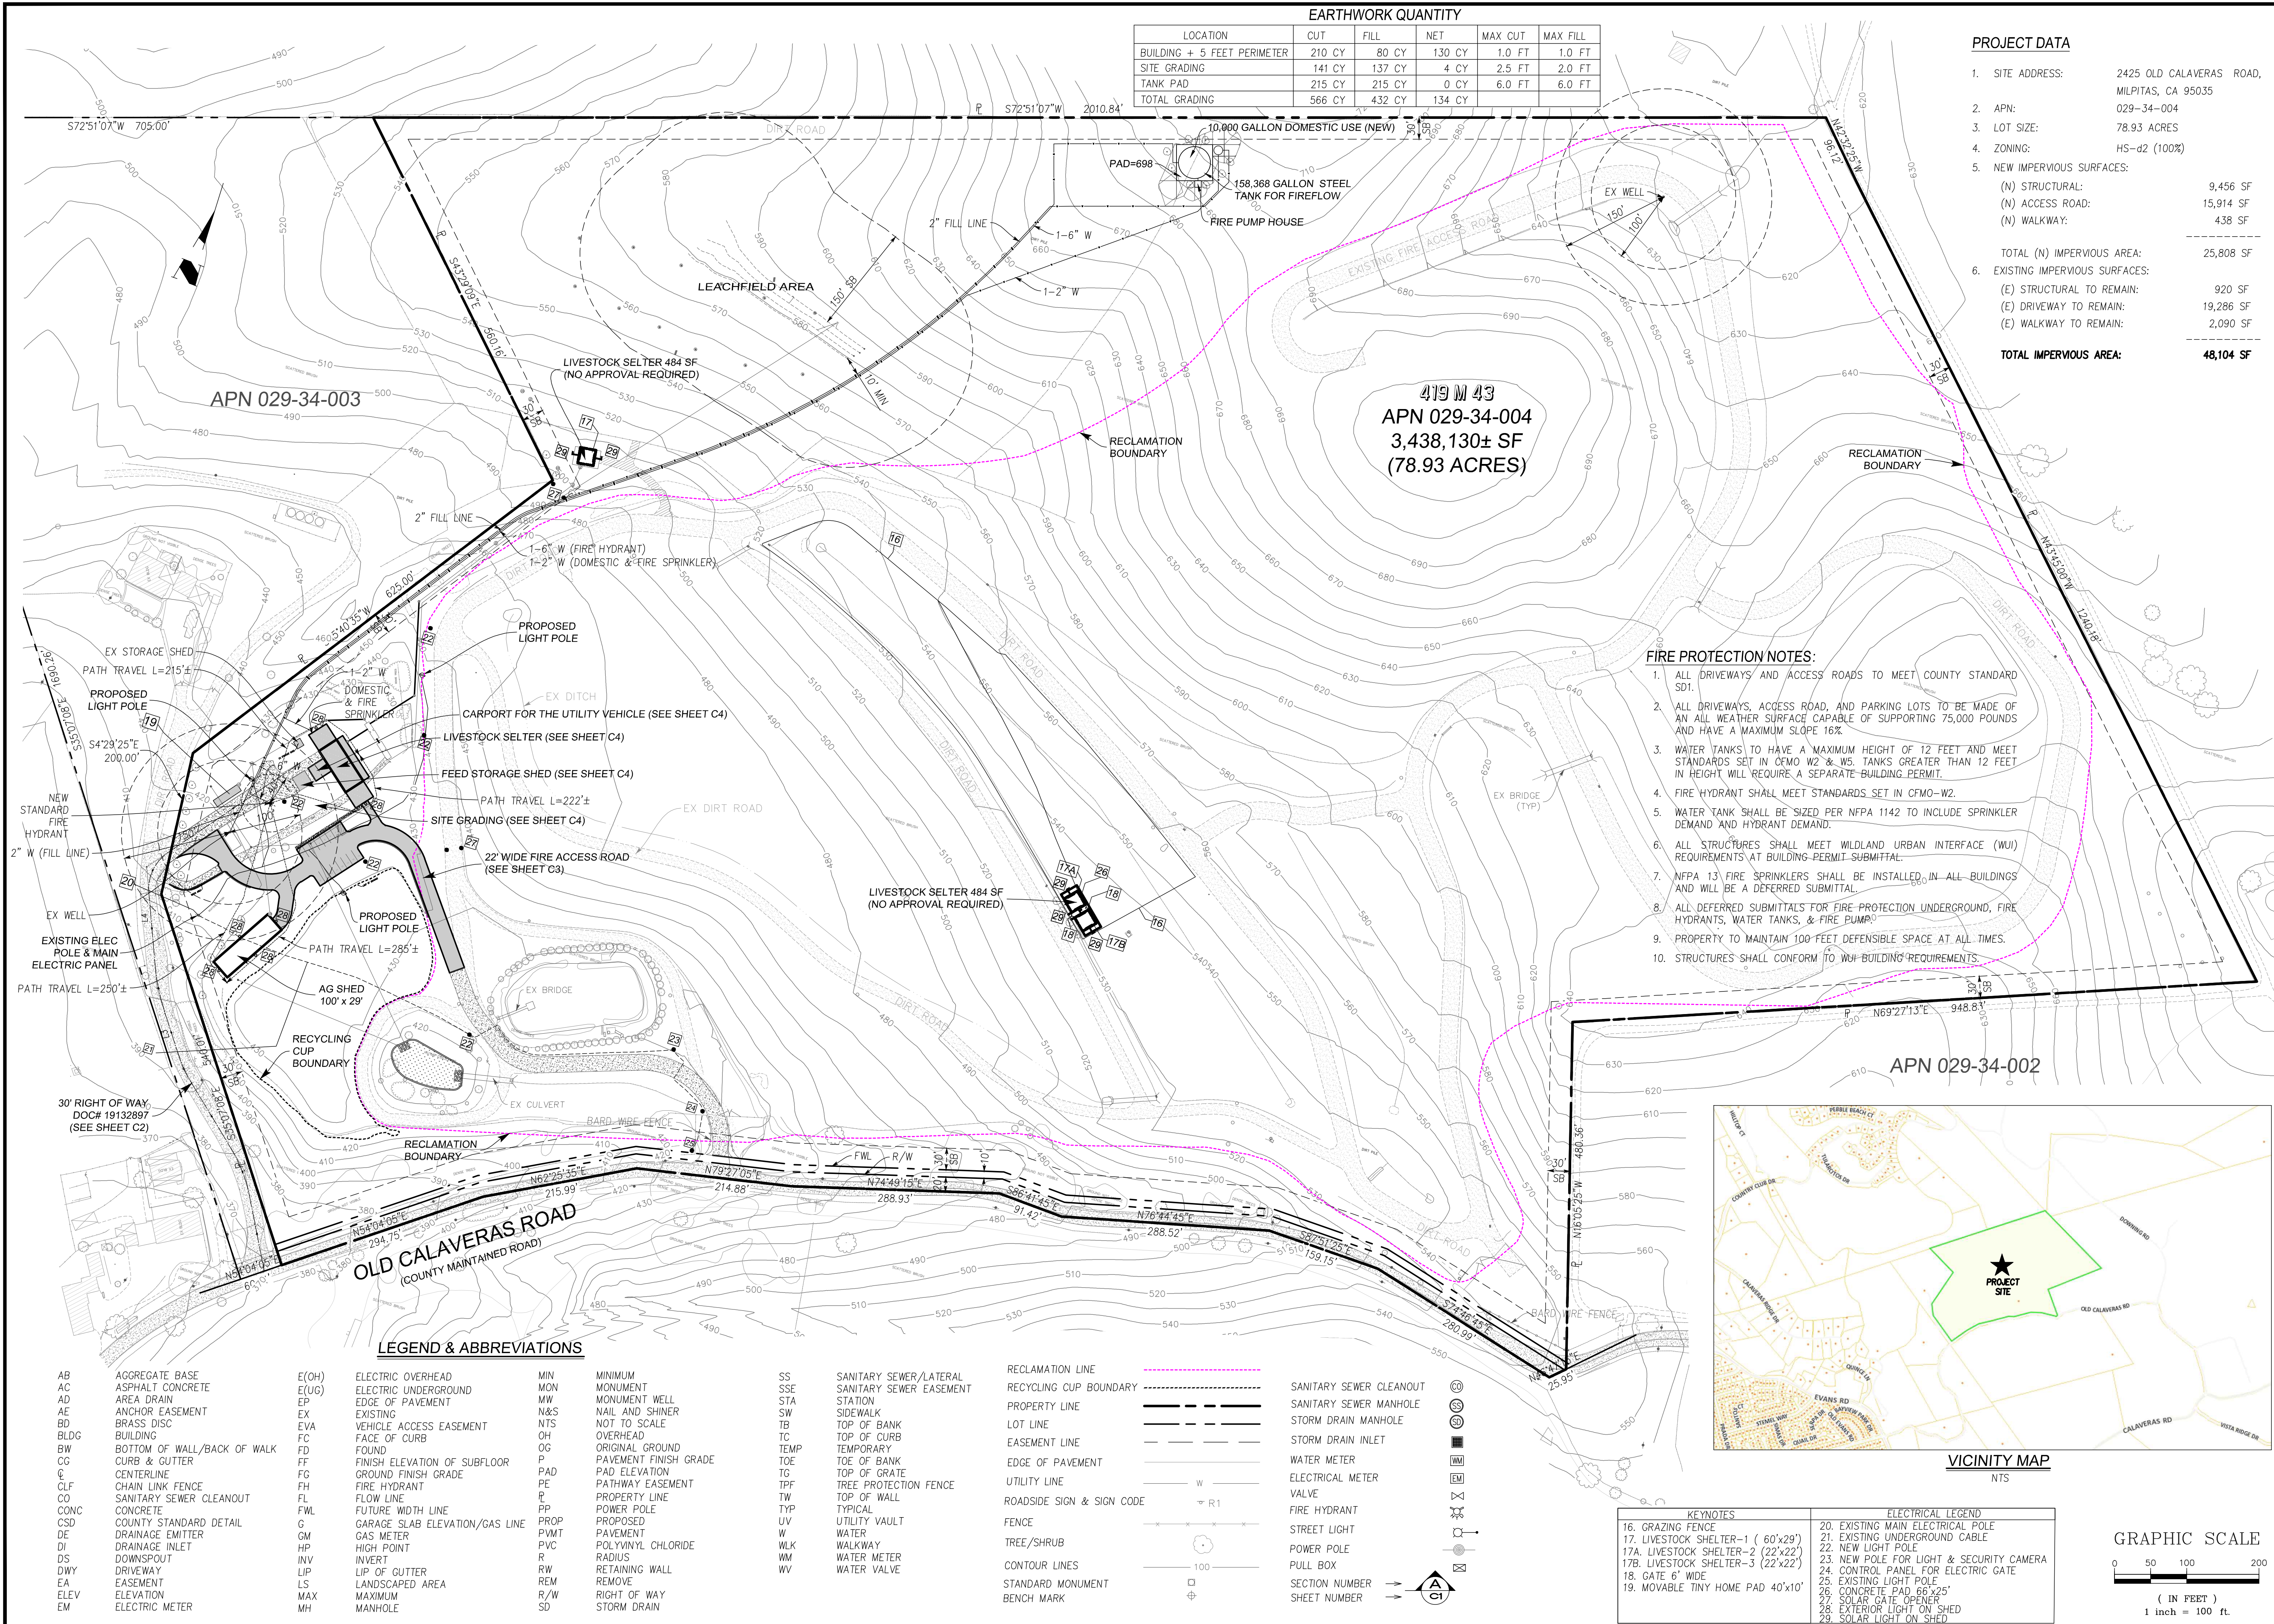

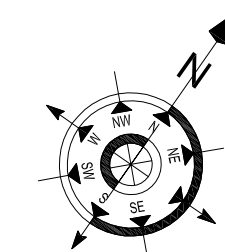

ARCHITECT:
LE ENGINEERING
598 E SANTA CLARA ST#270
SAN JOSE, CA 95112
(408)806-7187 | FAX (408) 583-4006

PROJECT TITLE:
LANDS OF :
2445 OLD CALAVERAS ROAD | APN-029-034-004
MILPITAS , CALIFORNIA

DRAWN BY: VARUN

CHECK BY:


EXISTING STORAGE SHED
PLAN, ELEVATIONS, & SECTIONS

PROJECT SCHEDULE
REVISION

5


SCALE= 1=8'

DATE:

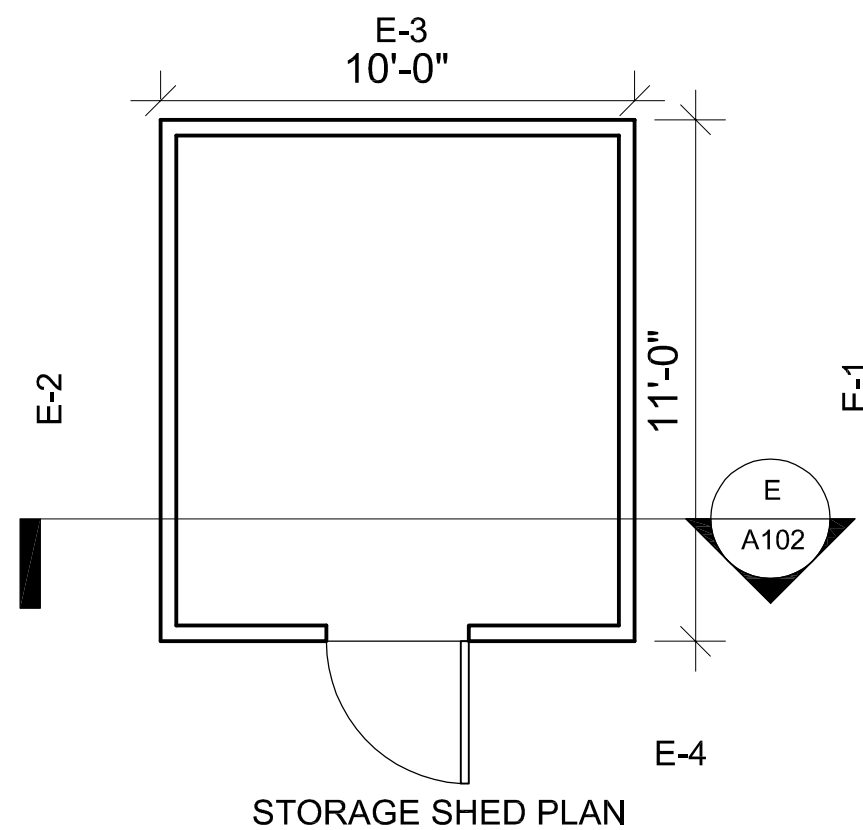


FLOOR AREA CALCULATIONS	
SIZE	AREA (SQFT)
10' x 11'	110


1 Level 1
3/16" = 1'-0"

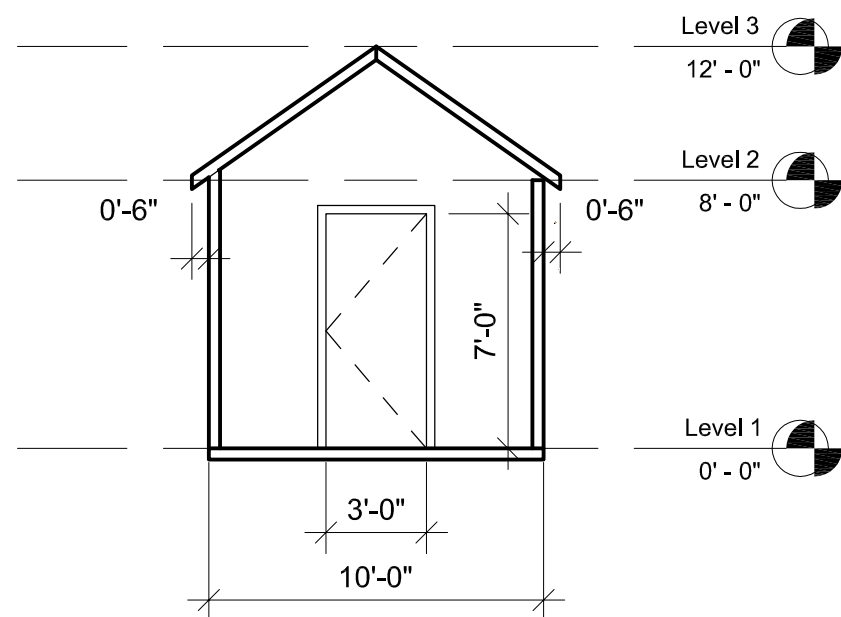


E Section 1
3/16" = 1'-0"

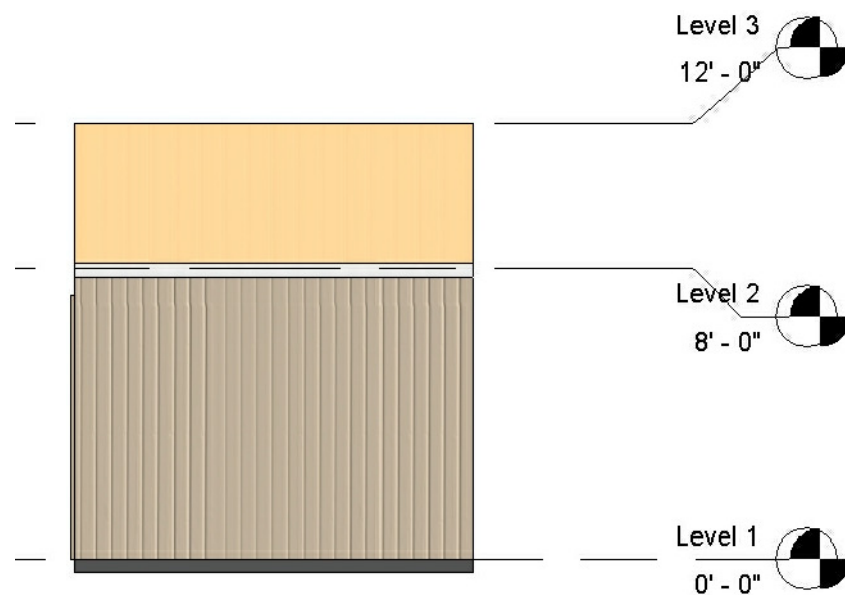


A E-1
3/16" = 1'-0"

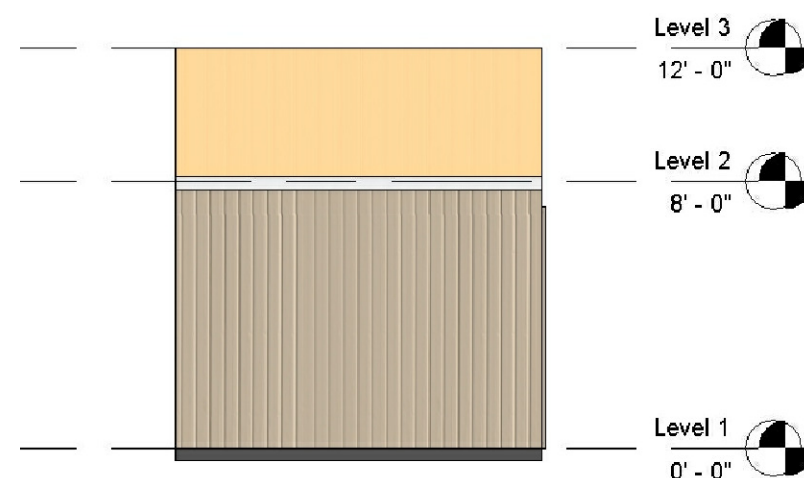


B E-2
3/16" = 1'-0"

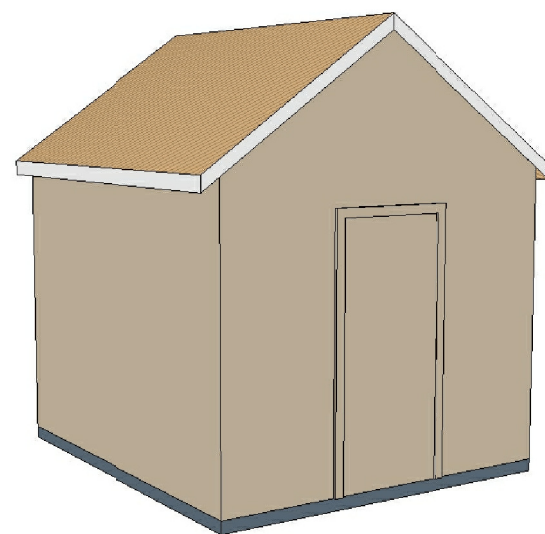


1. LEFT SIDE VIEW

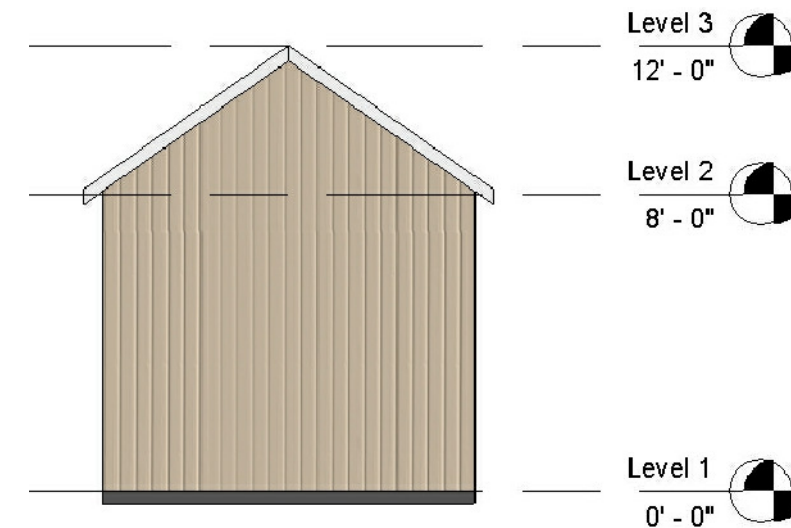

C E-3
3/16" = 1'-0"

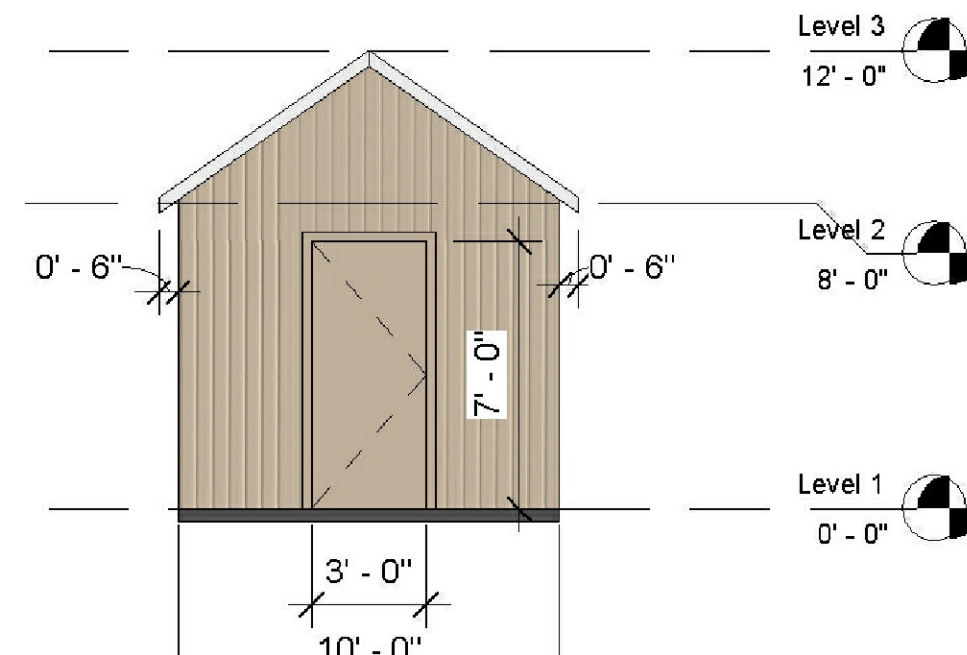


D E-4
3/16" = 1'-0"

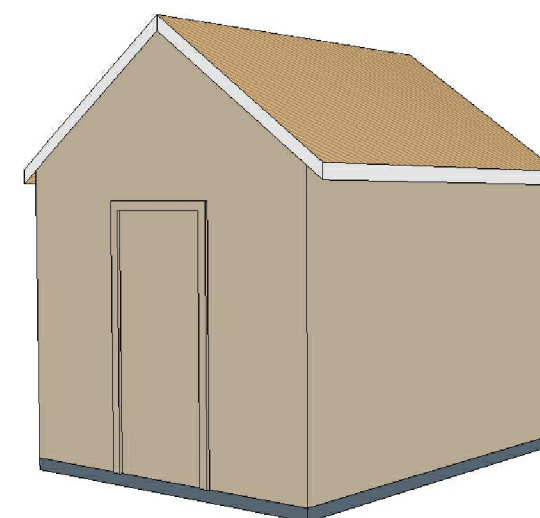


2. RIGHT SIDE VIEW

COLOR AND MATERIAL PALETTE		
WALL CLADDING	METAL ROOFING, GUTTER, EAVES	
CLAY (LRV 41.57)	RAW HIDE (LRV 39.3)	WHITE (LRV 99.2)




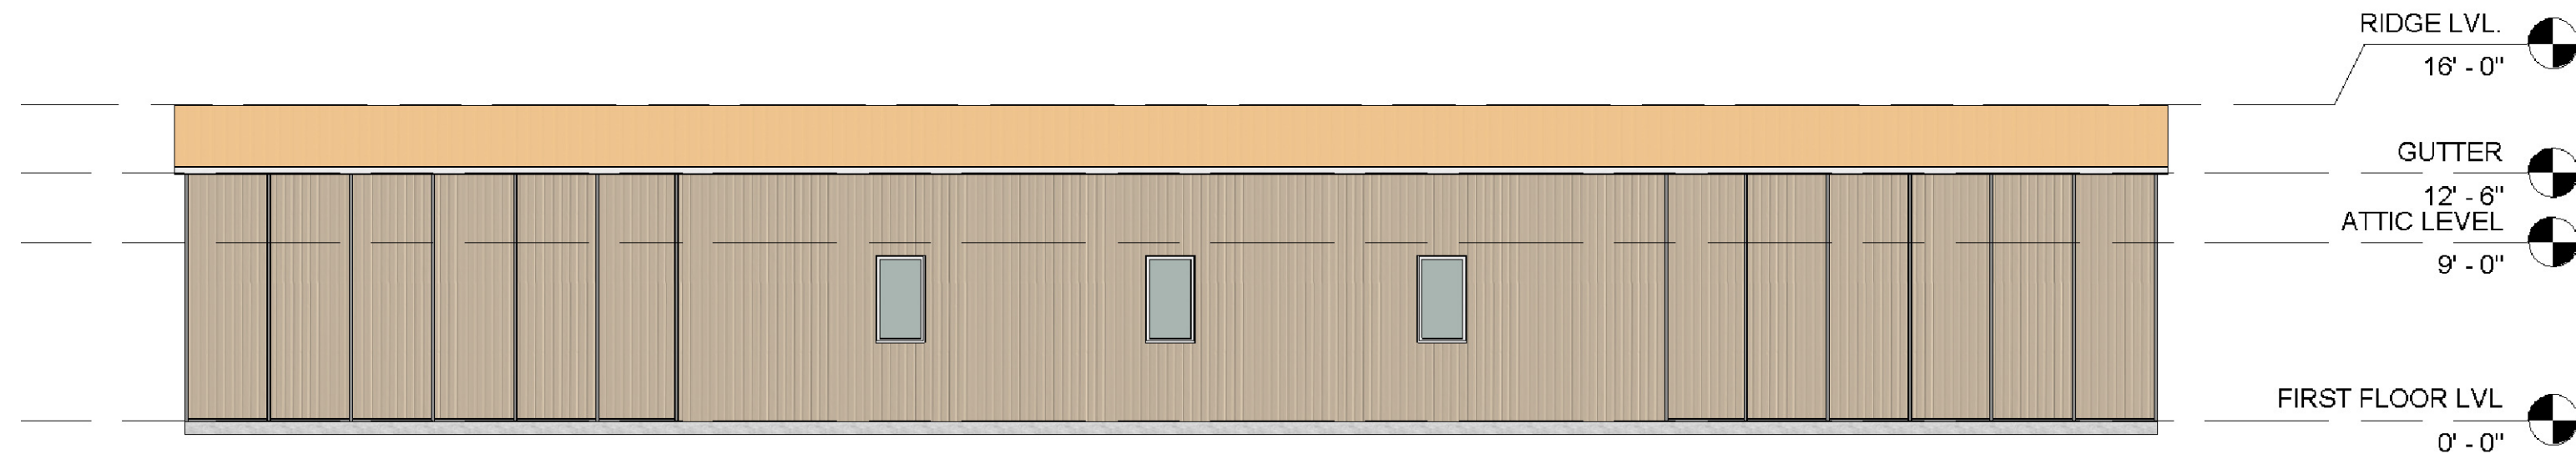


1 E-1
1/8" = 1'-0"

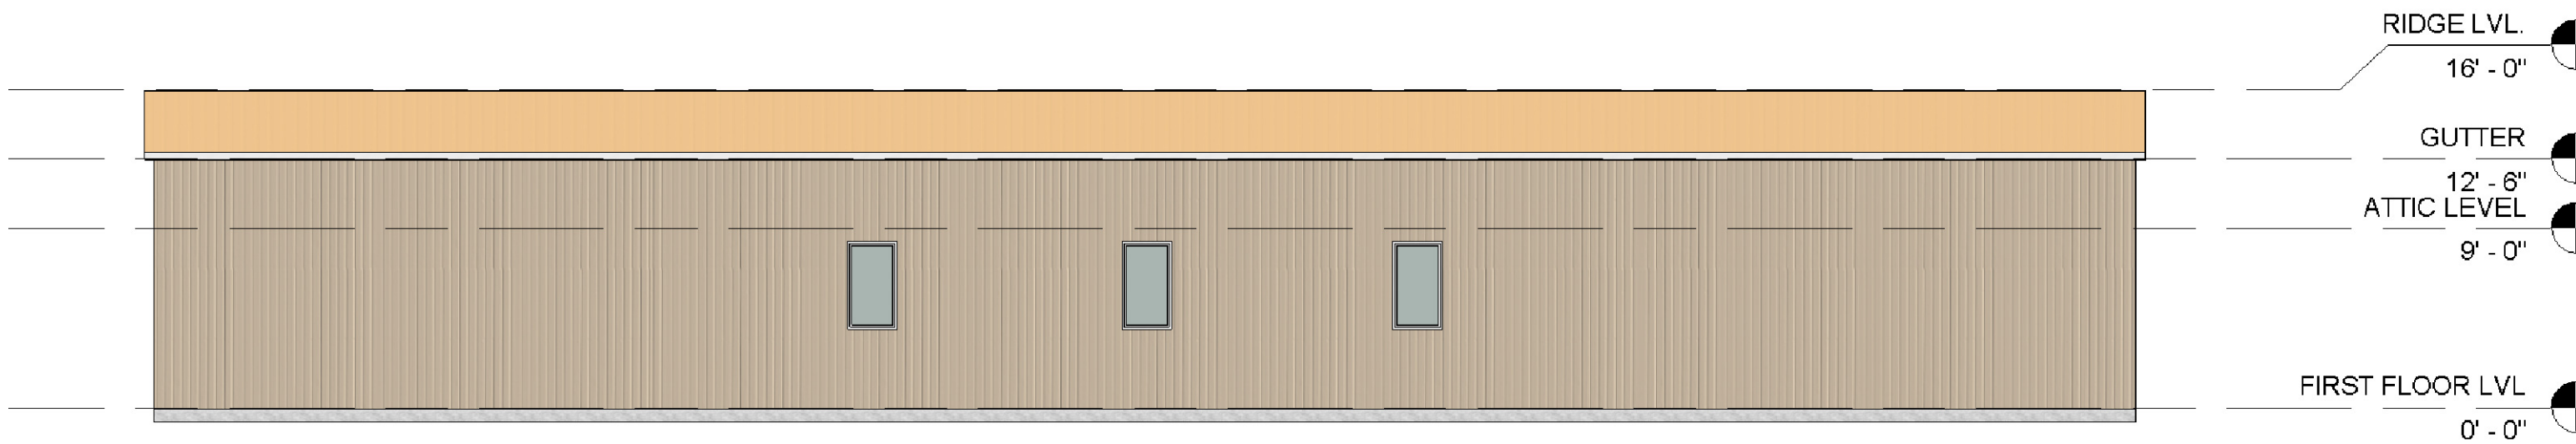


2 E-2
1/8" = 1'-0"

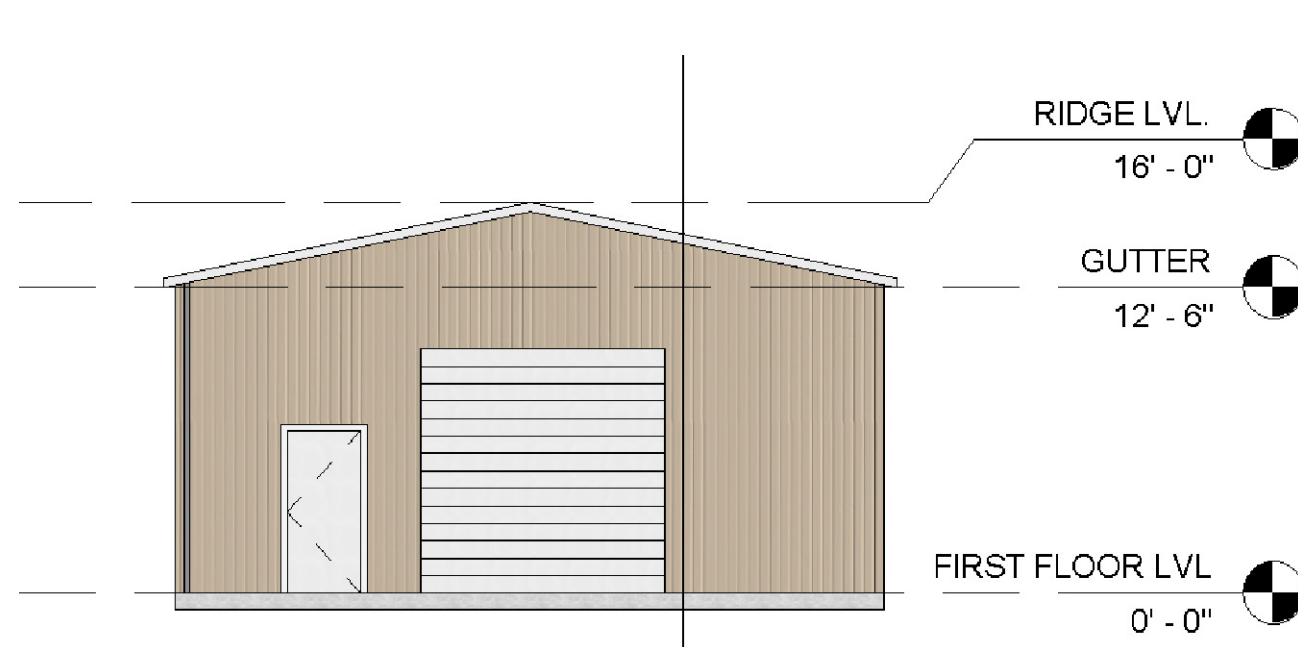

3 E-3
1/8" = 1'-0"

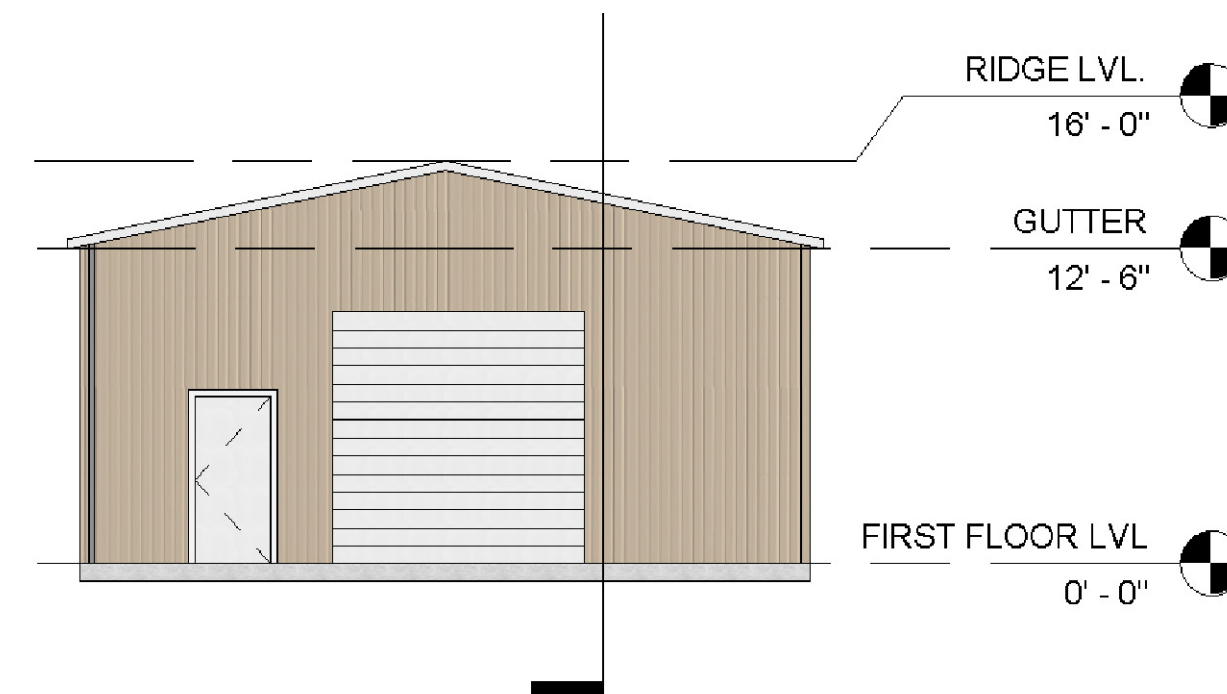

4 E-4
1/8" = 1'-0"

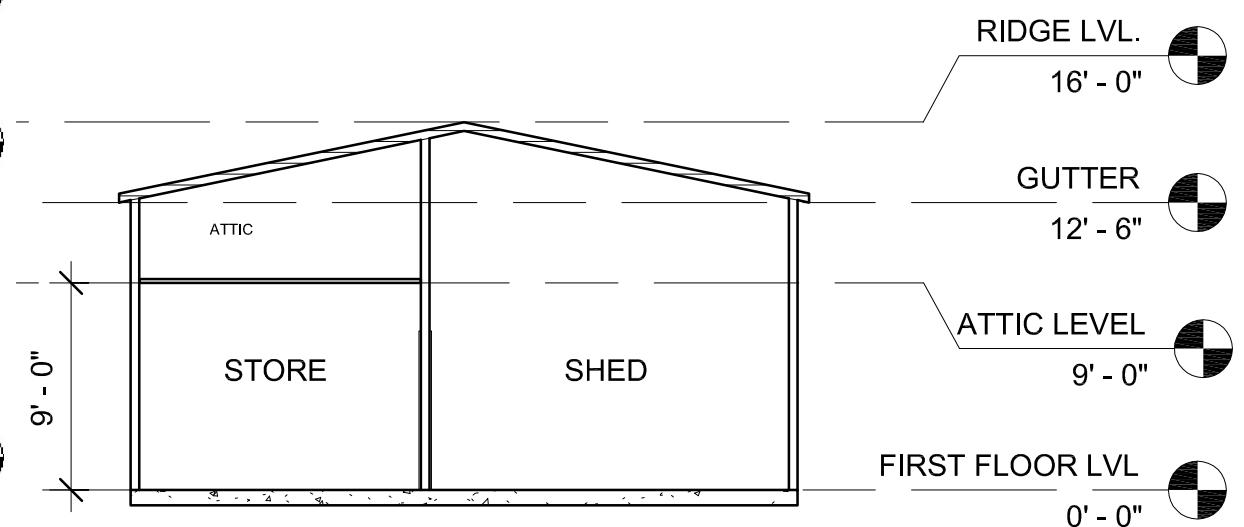


5 SECTION 1
1/8" = 1'-0"



6 SECTION 2
1/8" = 1'-0"

AG SHED

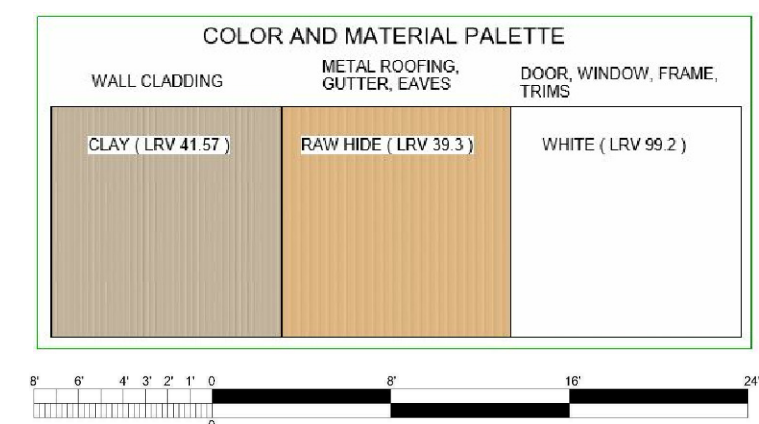


ARCHITECT:
LE ENGINEERING
598 E SANTA CLARA ST#270
SAN JOSE, CA 95112
(408)806-7187 | FAX (408) 583-4006

PROJECT TITLE:
LANDS OF :
2445 OLD CALAVERAS ROAD | APN-029-034-004
MILPITAS, CALIFORNIA
CHECK BY: VARUN

AGRICULTURAL SHED
100' X 29' ELEVATIONS &
SECTIONS

PROJECT SCHEDULE
REVISION


6
SCALE= 1=8'
DATE:

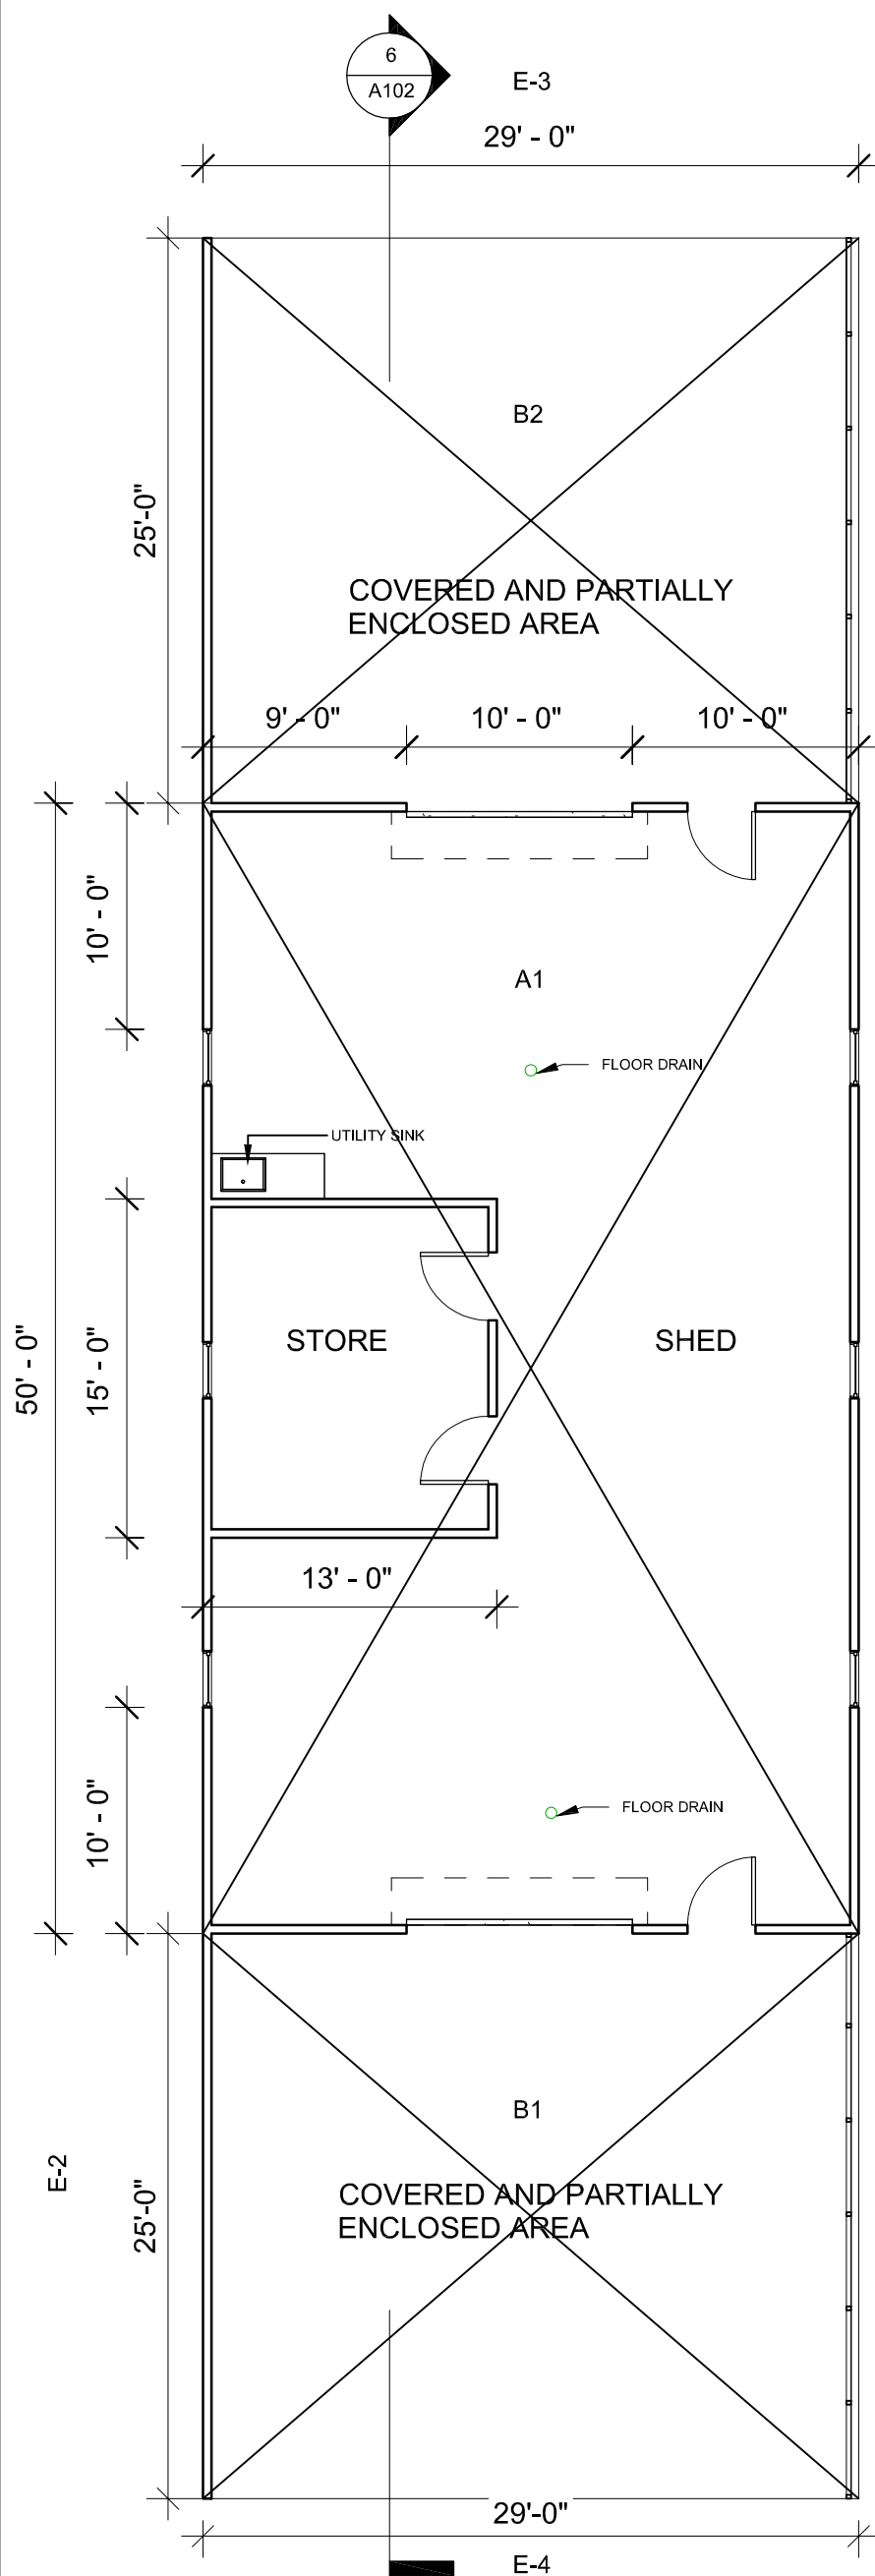


FLOOR AREA CALCULATIONS			
sr.	ID	size	Area (SQFT)
1	A1	29' x 50'	1450

COVERED & PARTIALLY ENCLOSED AREA			
sr.	ID	size	Area (SQFT)
1	B1	29' x 25'	725
2	B2	29' x 25'	725
TOTAL			1450


STRUCTURE WILL HAVE
NFPA-13 FIRE SPRINKLERS.
DEFERRED SUBMITTAL

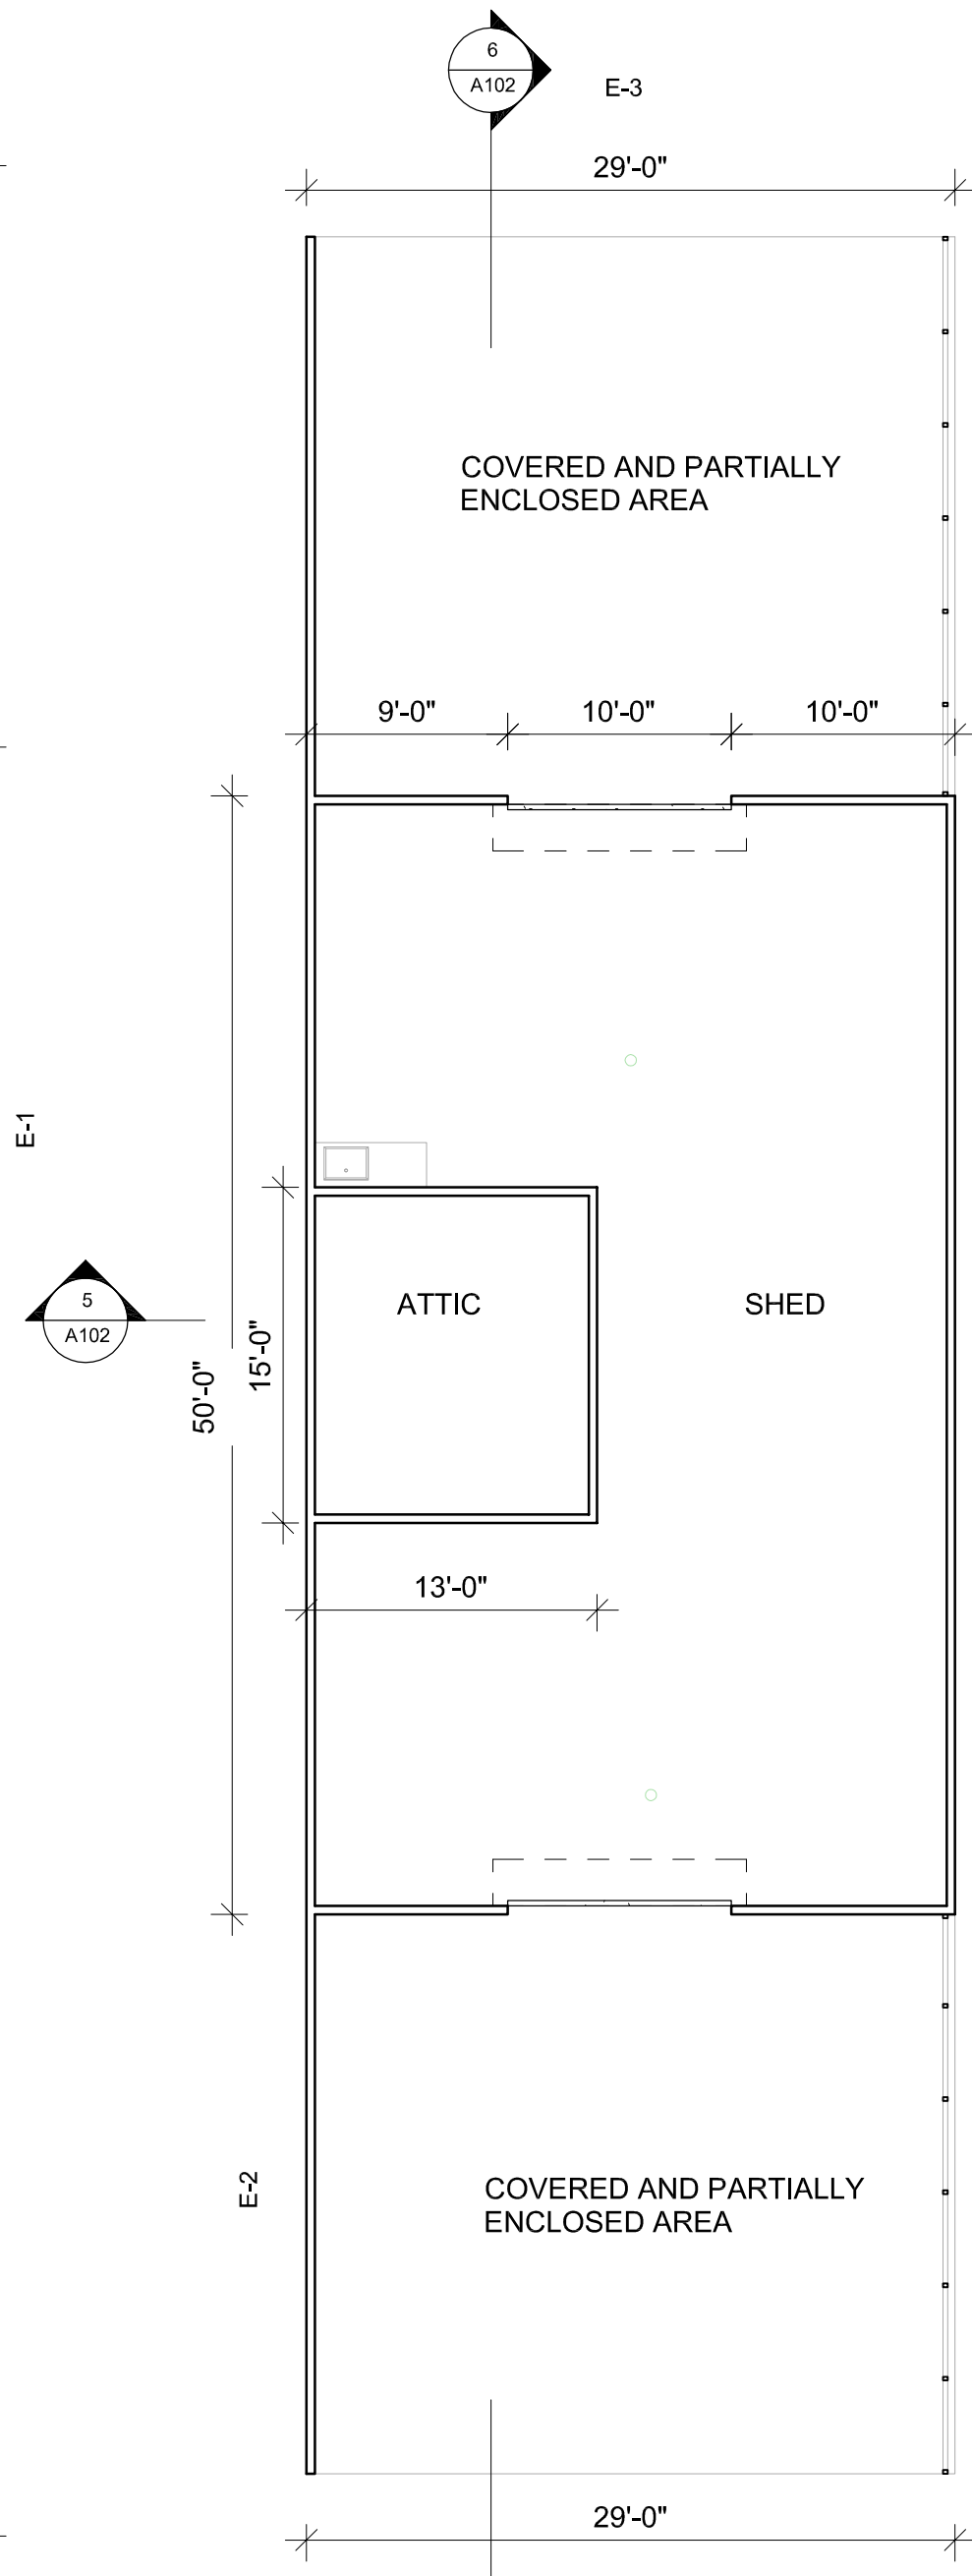


2 ATTIC LEVEL
1/8" = 1'-0"

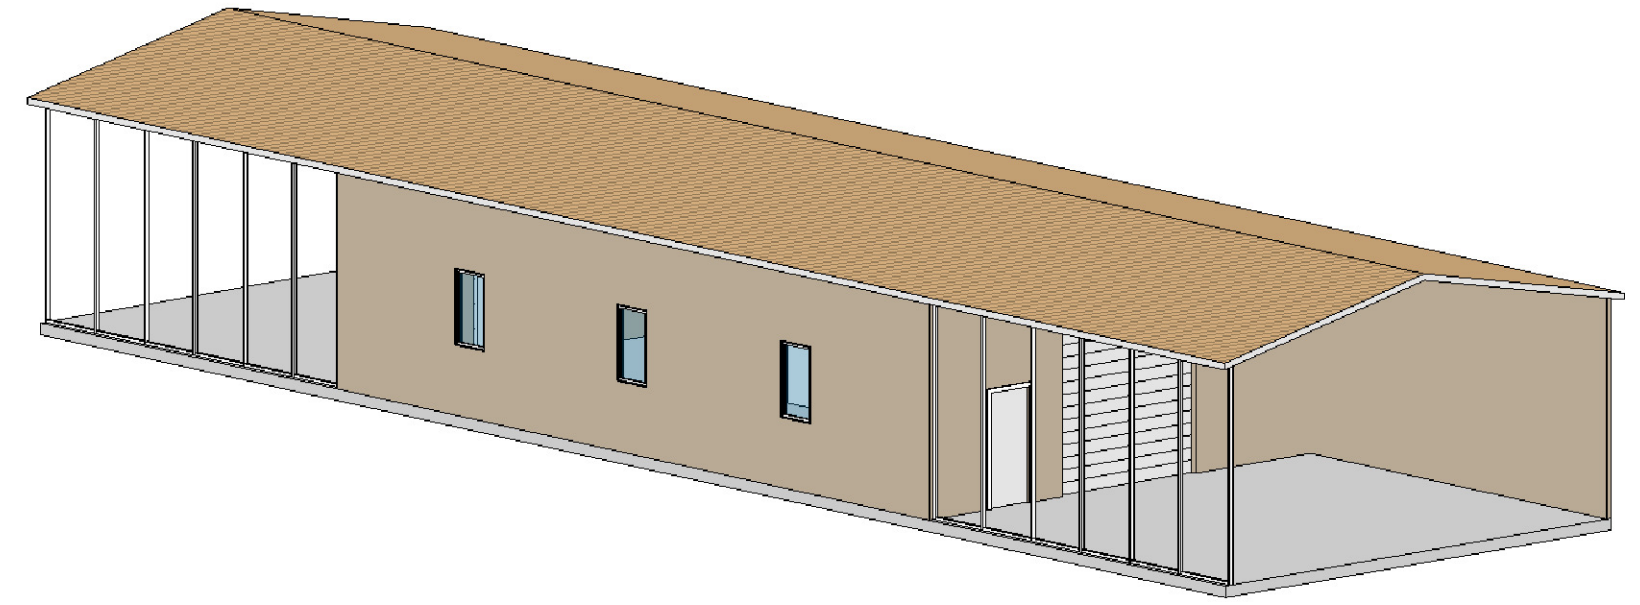

3 LEFT SIDE VIEW

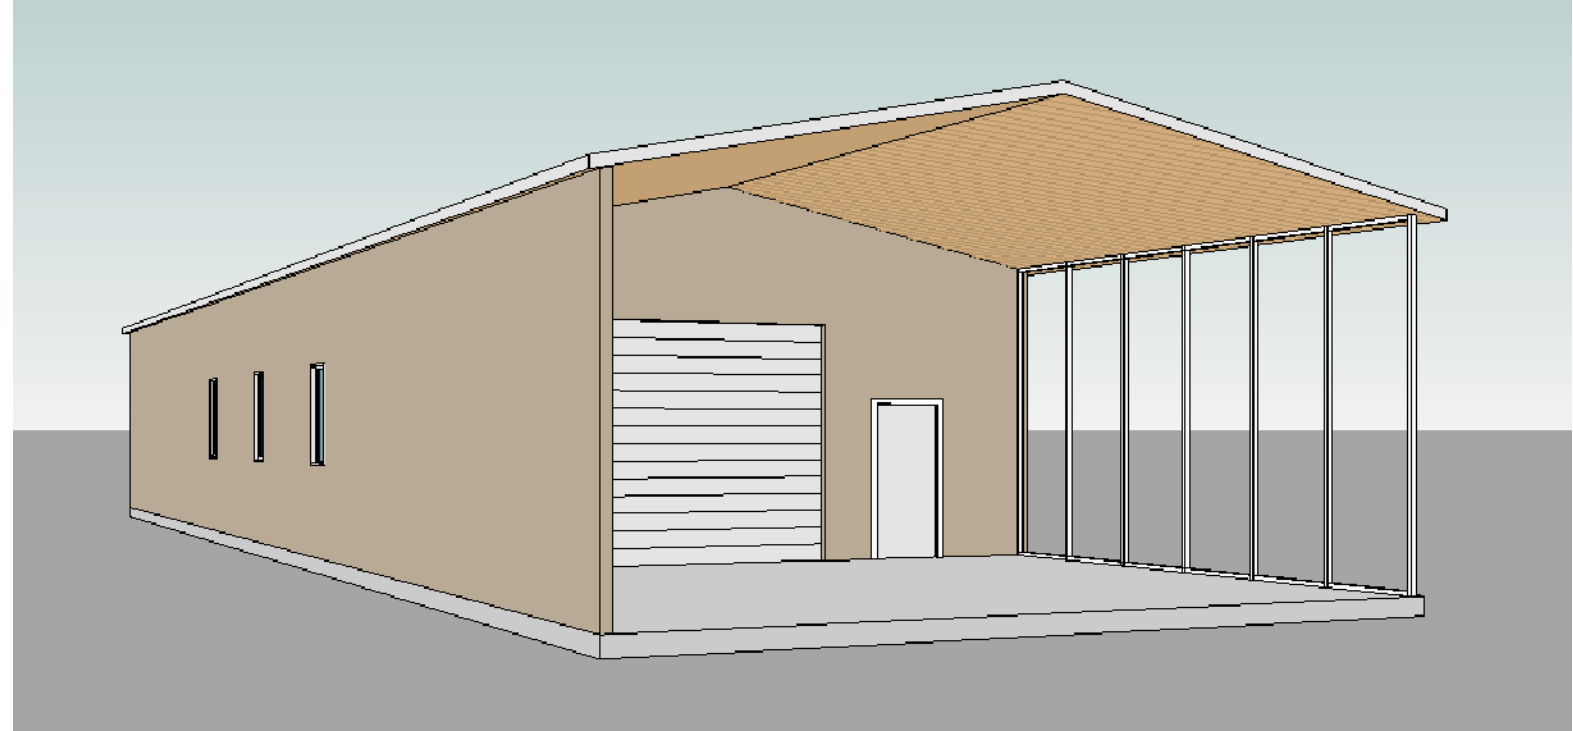



5 PERSPECTIVE VIEW

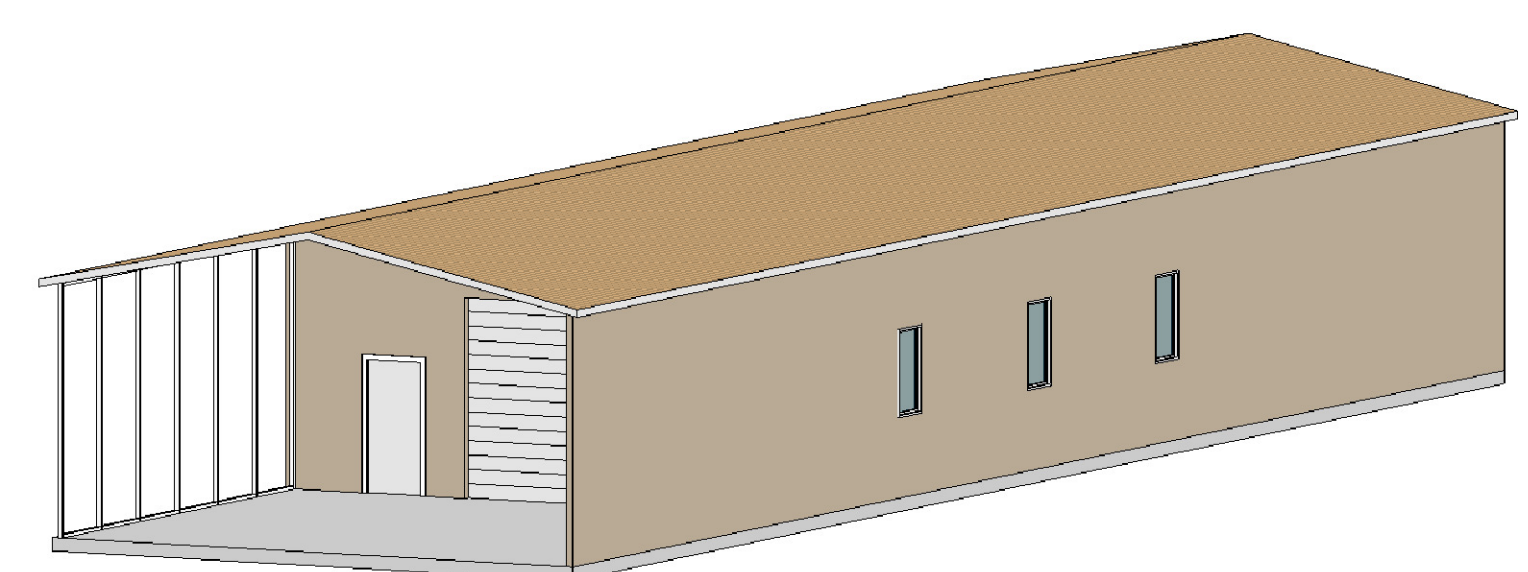

4 RIGHT SIDE VIEW

AG SHED


COLOR AND MATERIAL PALETTE		
WALL CLADDING	METAL ROOFING, GUTTER, EAVES	DOOR, WINDOW, FRAME, TRIMS
CLAY (LRV 41.57)	RAW HIDE (LRV 39.3)	WHITE (LRV 99.2)

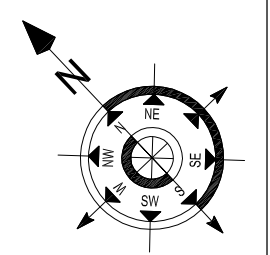 


ARCHITECT:
LE ENGINEERING
598 E SANTA CLARA ST#270
SAN JOSE, CA 95112
(408)806-7187 | FAX (408) 583-4006

PROJECT TITLE:
LANDS OF :
2445 OLD CALAVERAS ROAD | APN-029-034-004
MILPITAS , CALIFORNIA
CHECK BY: VARUN


AGRICULTURAL SHED
100' X 29' PLAN VIEW
PROJECT SCHEDULE
REVISION
7
SCALE= 1=8'
DATE:

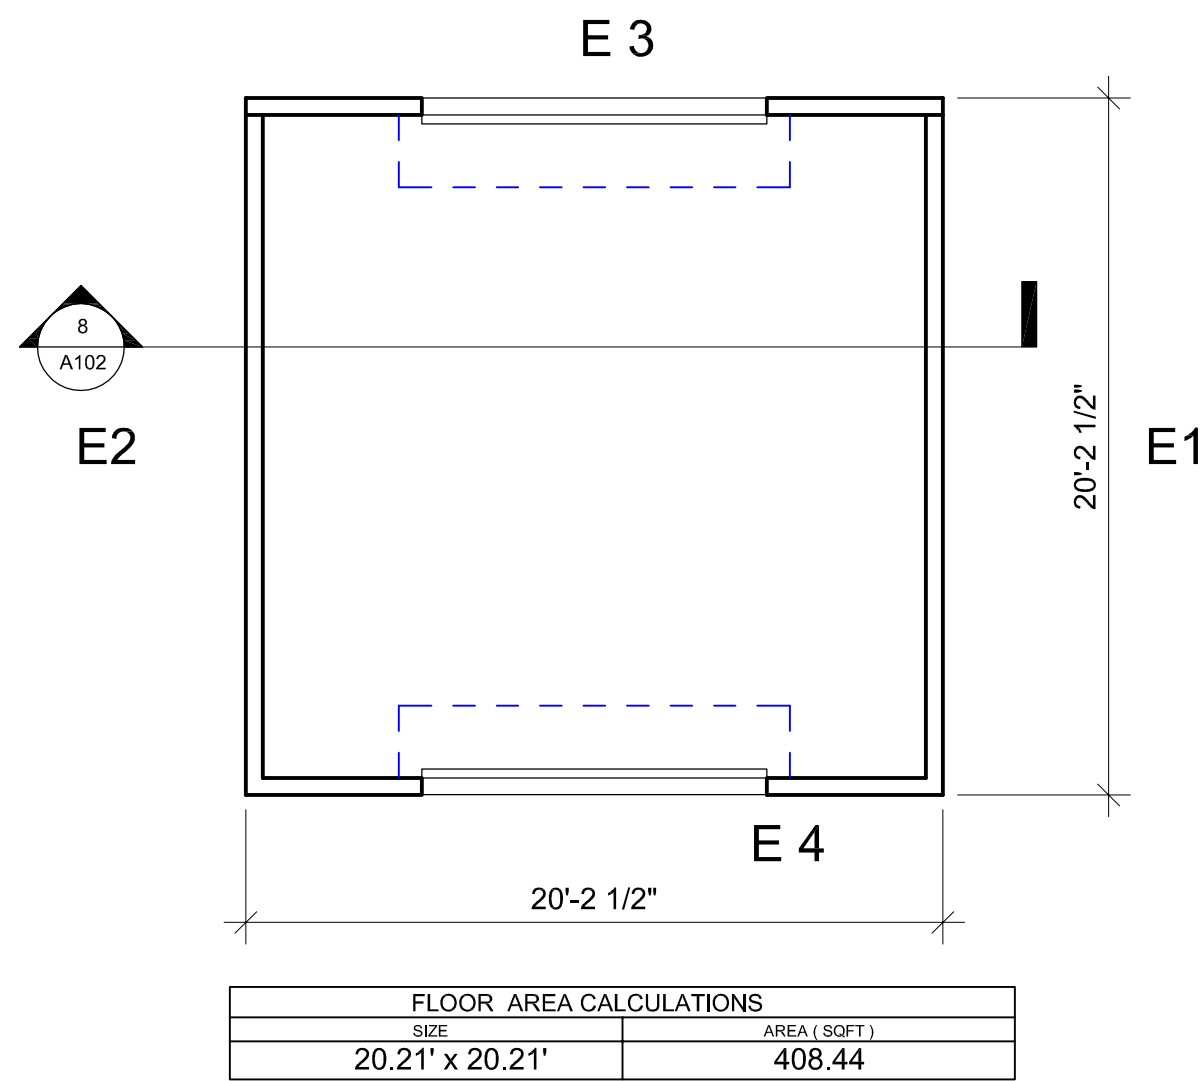


1 FEED STORAGE SHED
3/16" = 1'-0"

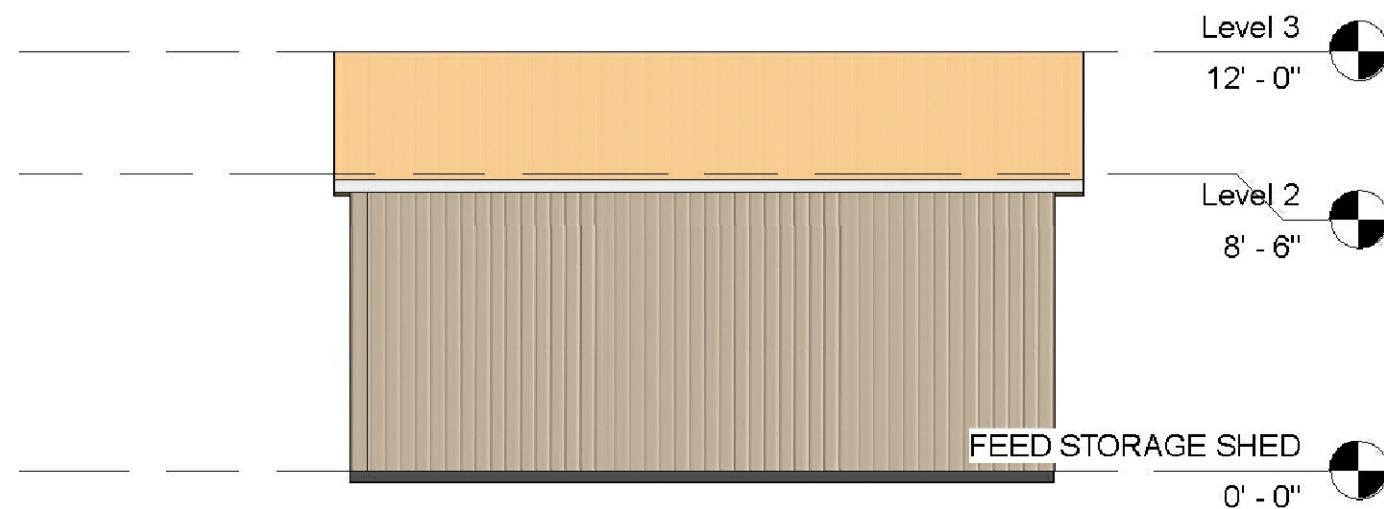


5 E-2
3/16" = 1'-0"

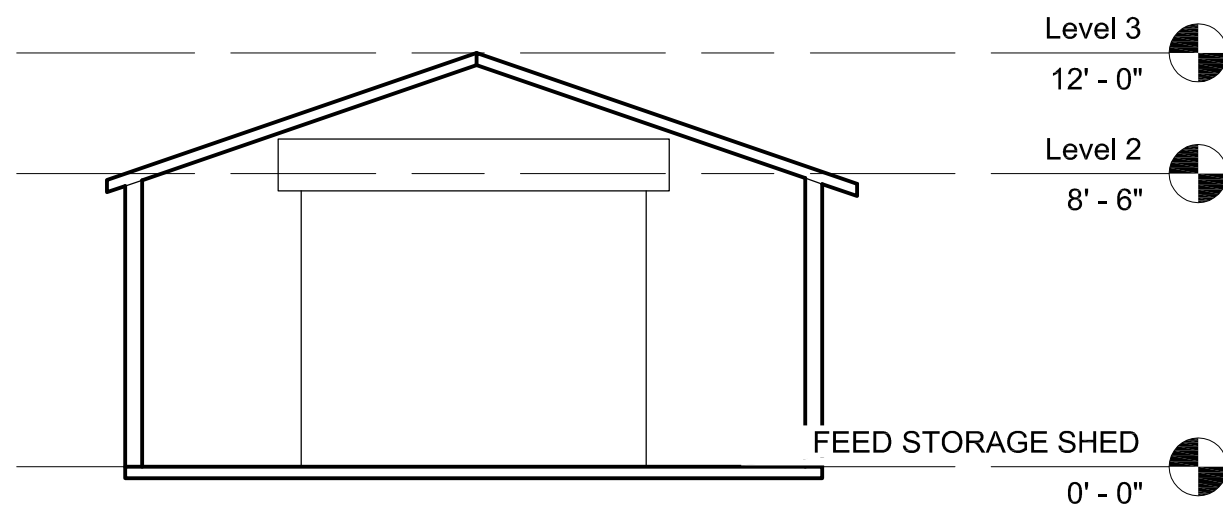


8 Section 1
3/16" = 1'-0"

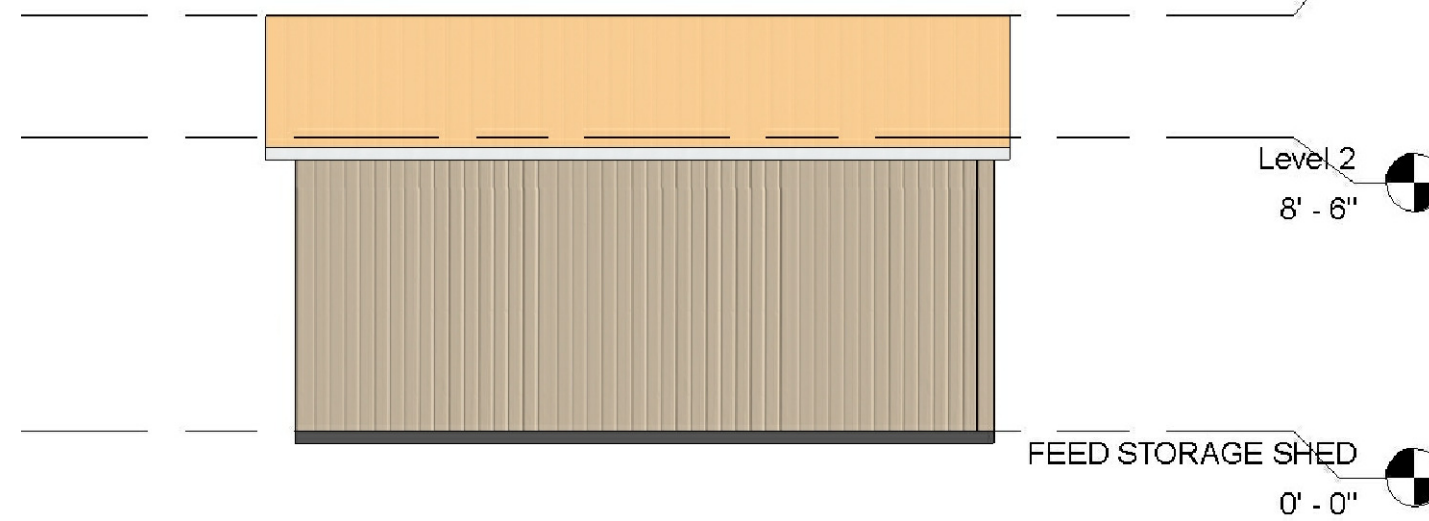


2 E-1
3/16" = 1'-0"

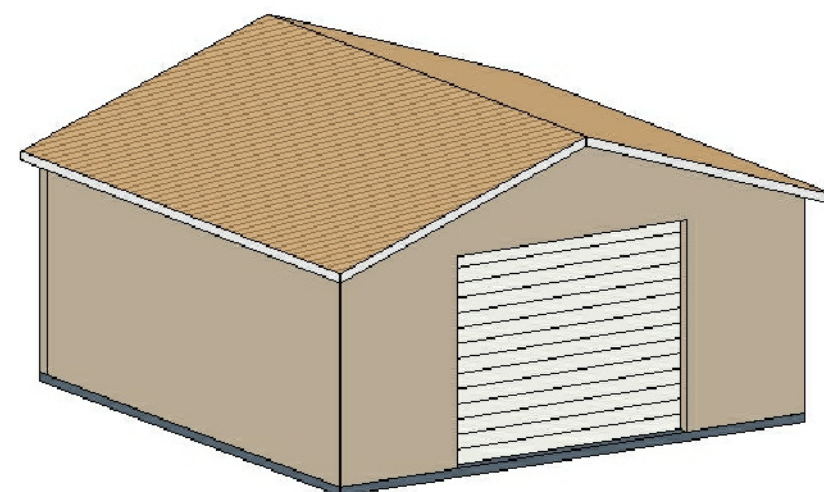



6 E2 VIEW

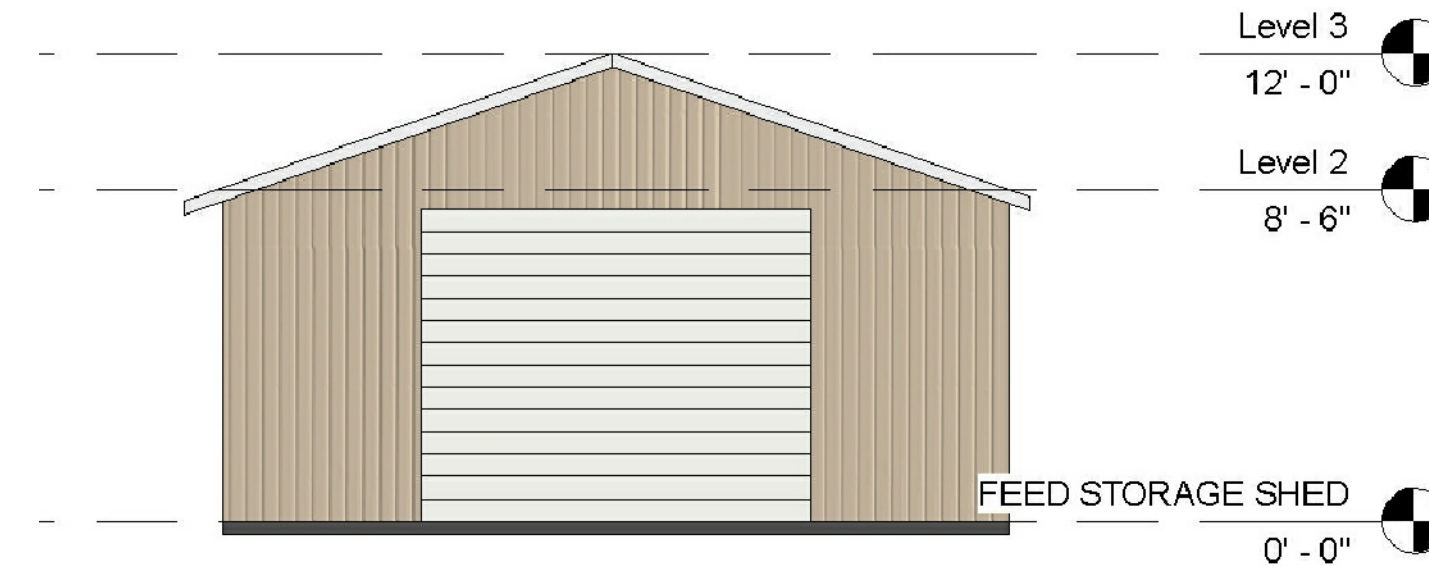

3 E-3
3/16" = 1'-0"

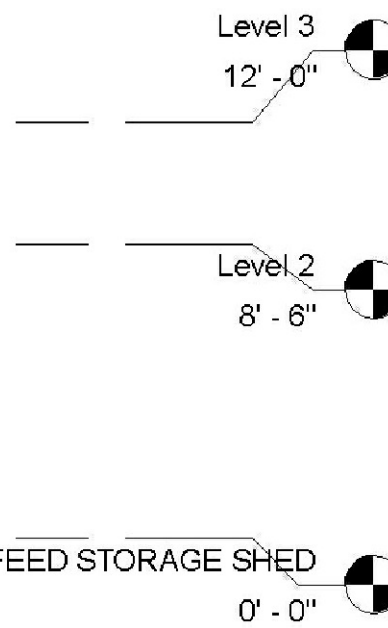


4 E-4
3/16" = 1'-0"

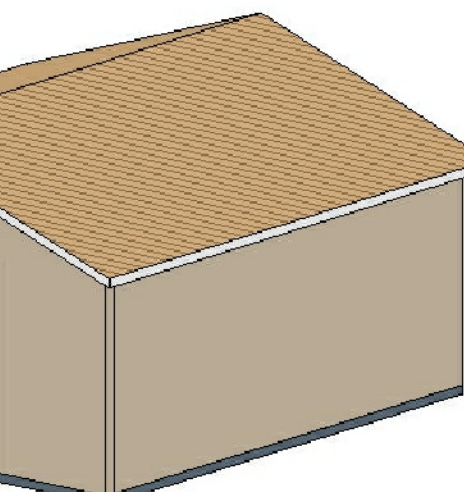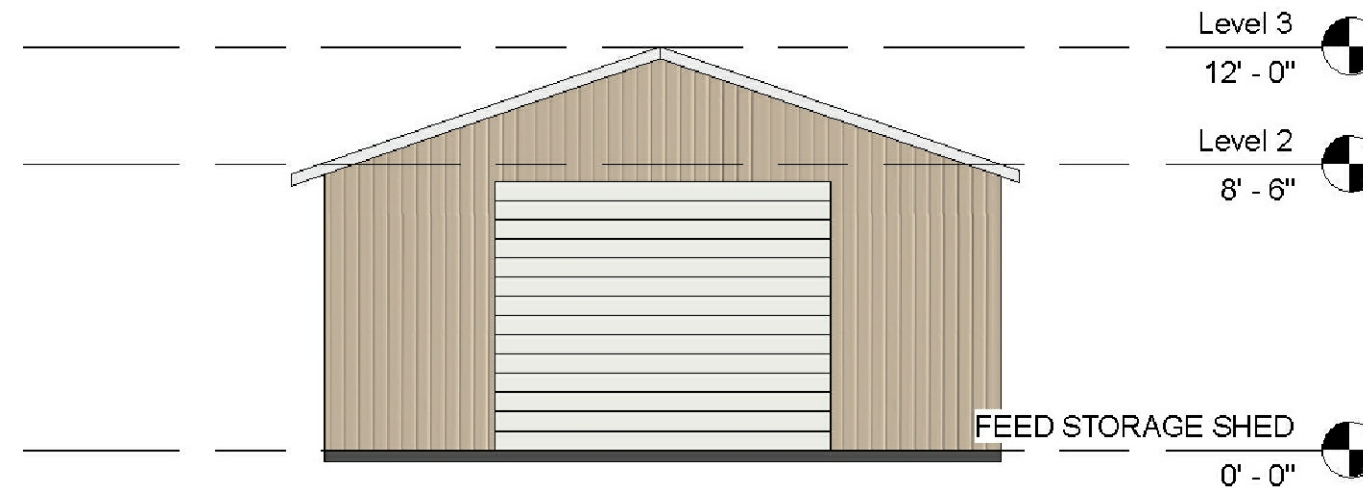

7 E1 VIEW

COLOR AND MATERIAL PALETTE		
WALL CLADDING	METAL ROOFING, GUTTER, EAVES	DOOR, WINDOW, FRAME, TRIMS
CLAY (LRV 41.57)	RAW HIDE (LRV 39.3)	WHITE (LRV 99.2)

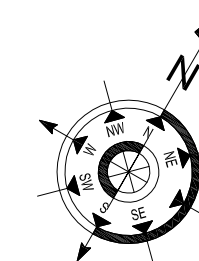

ARCHITECT:
LE ENGINEERING
598 E SANTA CLARA ST#270
SAN JOSE, CA 95112
(408)806-7187 | FAX (408) 583-4006


PROJECT TITLE:
LANDS OF :
2445 OLD CALAVERAS ROAD | APN-029-034-004
MILPITAS, CALIFORNIA

DRAWN BY: VARUN

EXISTING SHED
PLAN, ELEVATIONS, & SECTION


PROJECT SCHEDULE
REVISION

8
SCALE= 1=8'
DATE:


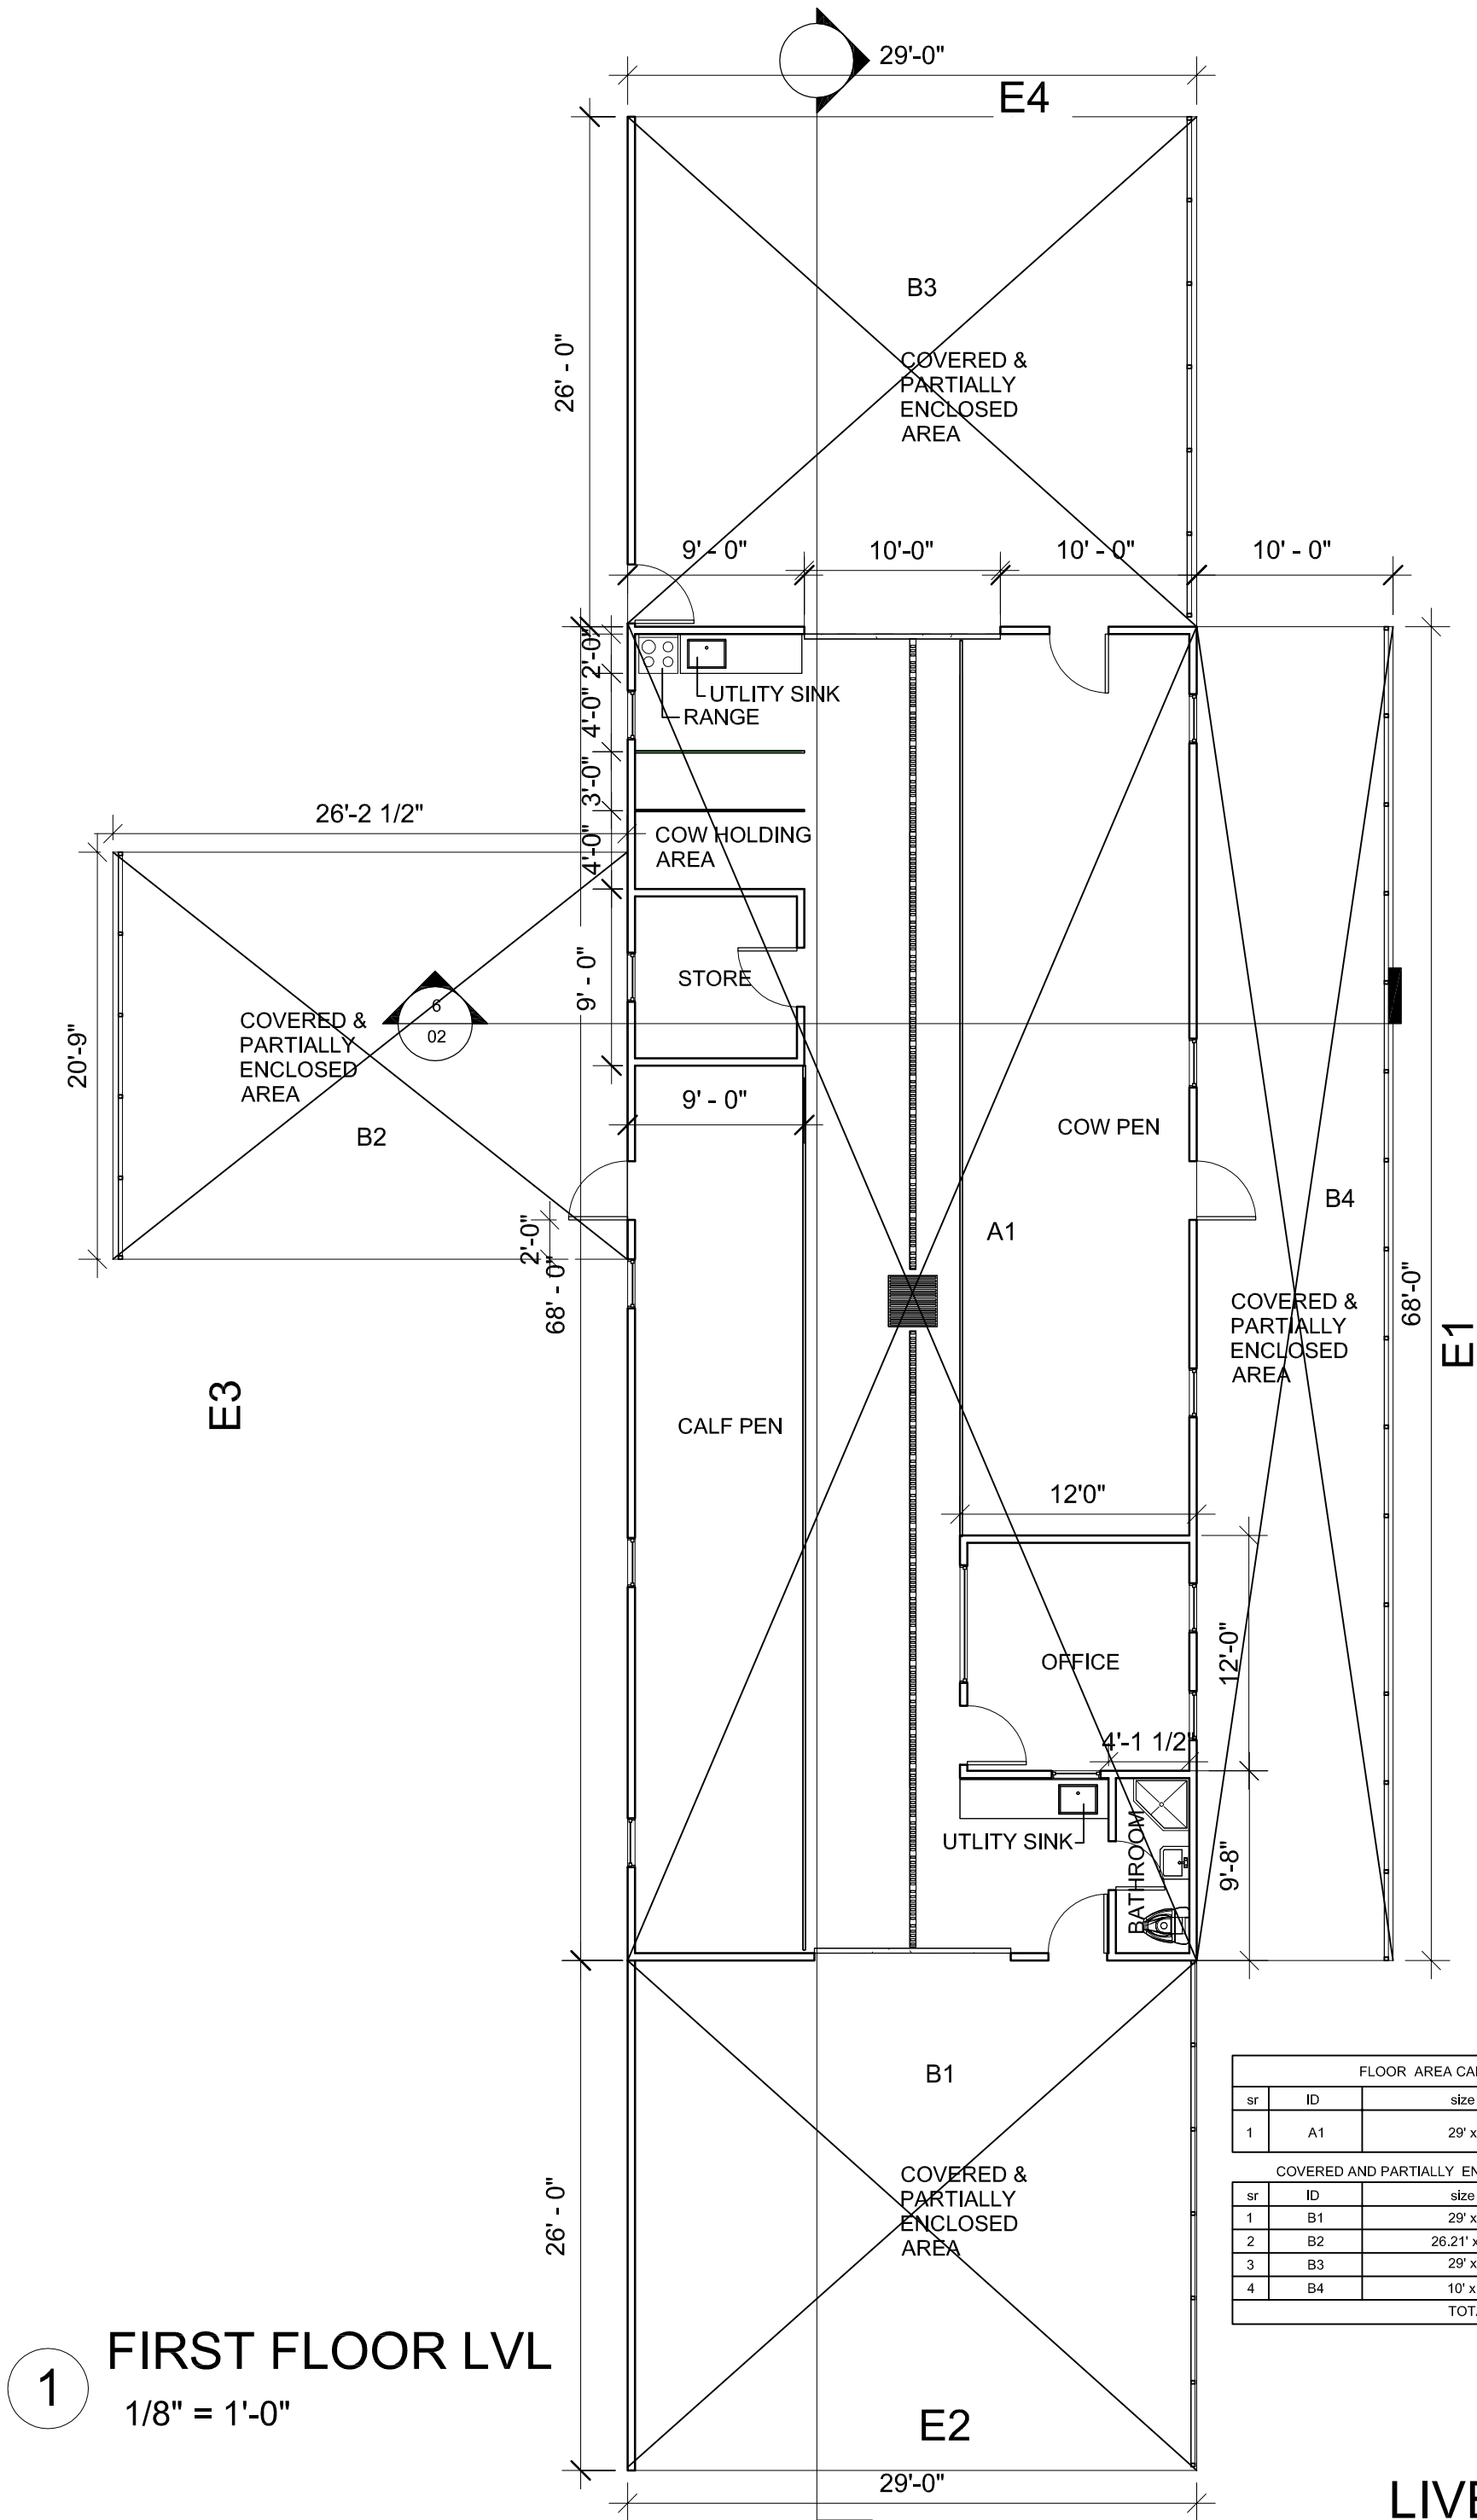


FLOOR AREA CALCULATIONS			
sr	ID	size	Area (SQFT)
1	A1	29' x 68'	1972

COVERED AND PARTIALLY ENCLOSED CALCULATIONS			
sr	ID	size	Area (SQFT)
1	B1	29' x 26'	754
2	B2	26.21' x 20.75'	543.86
3	B3	29' x 26'	754
4	B4	10' x 68'	680
TOTAL			2731.86

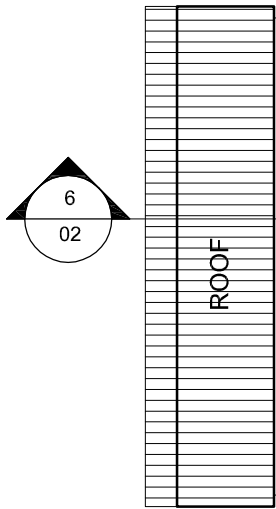

STRUCTURE WILL HAVE
NFPA-13 FIRE SPRINKLERS.
DEFERRED SUBMITTAL

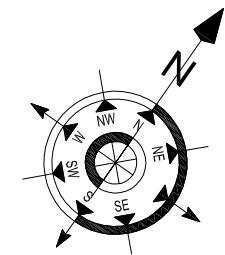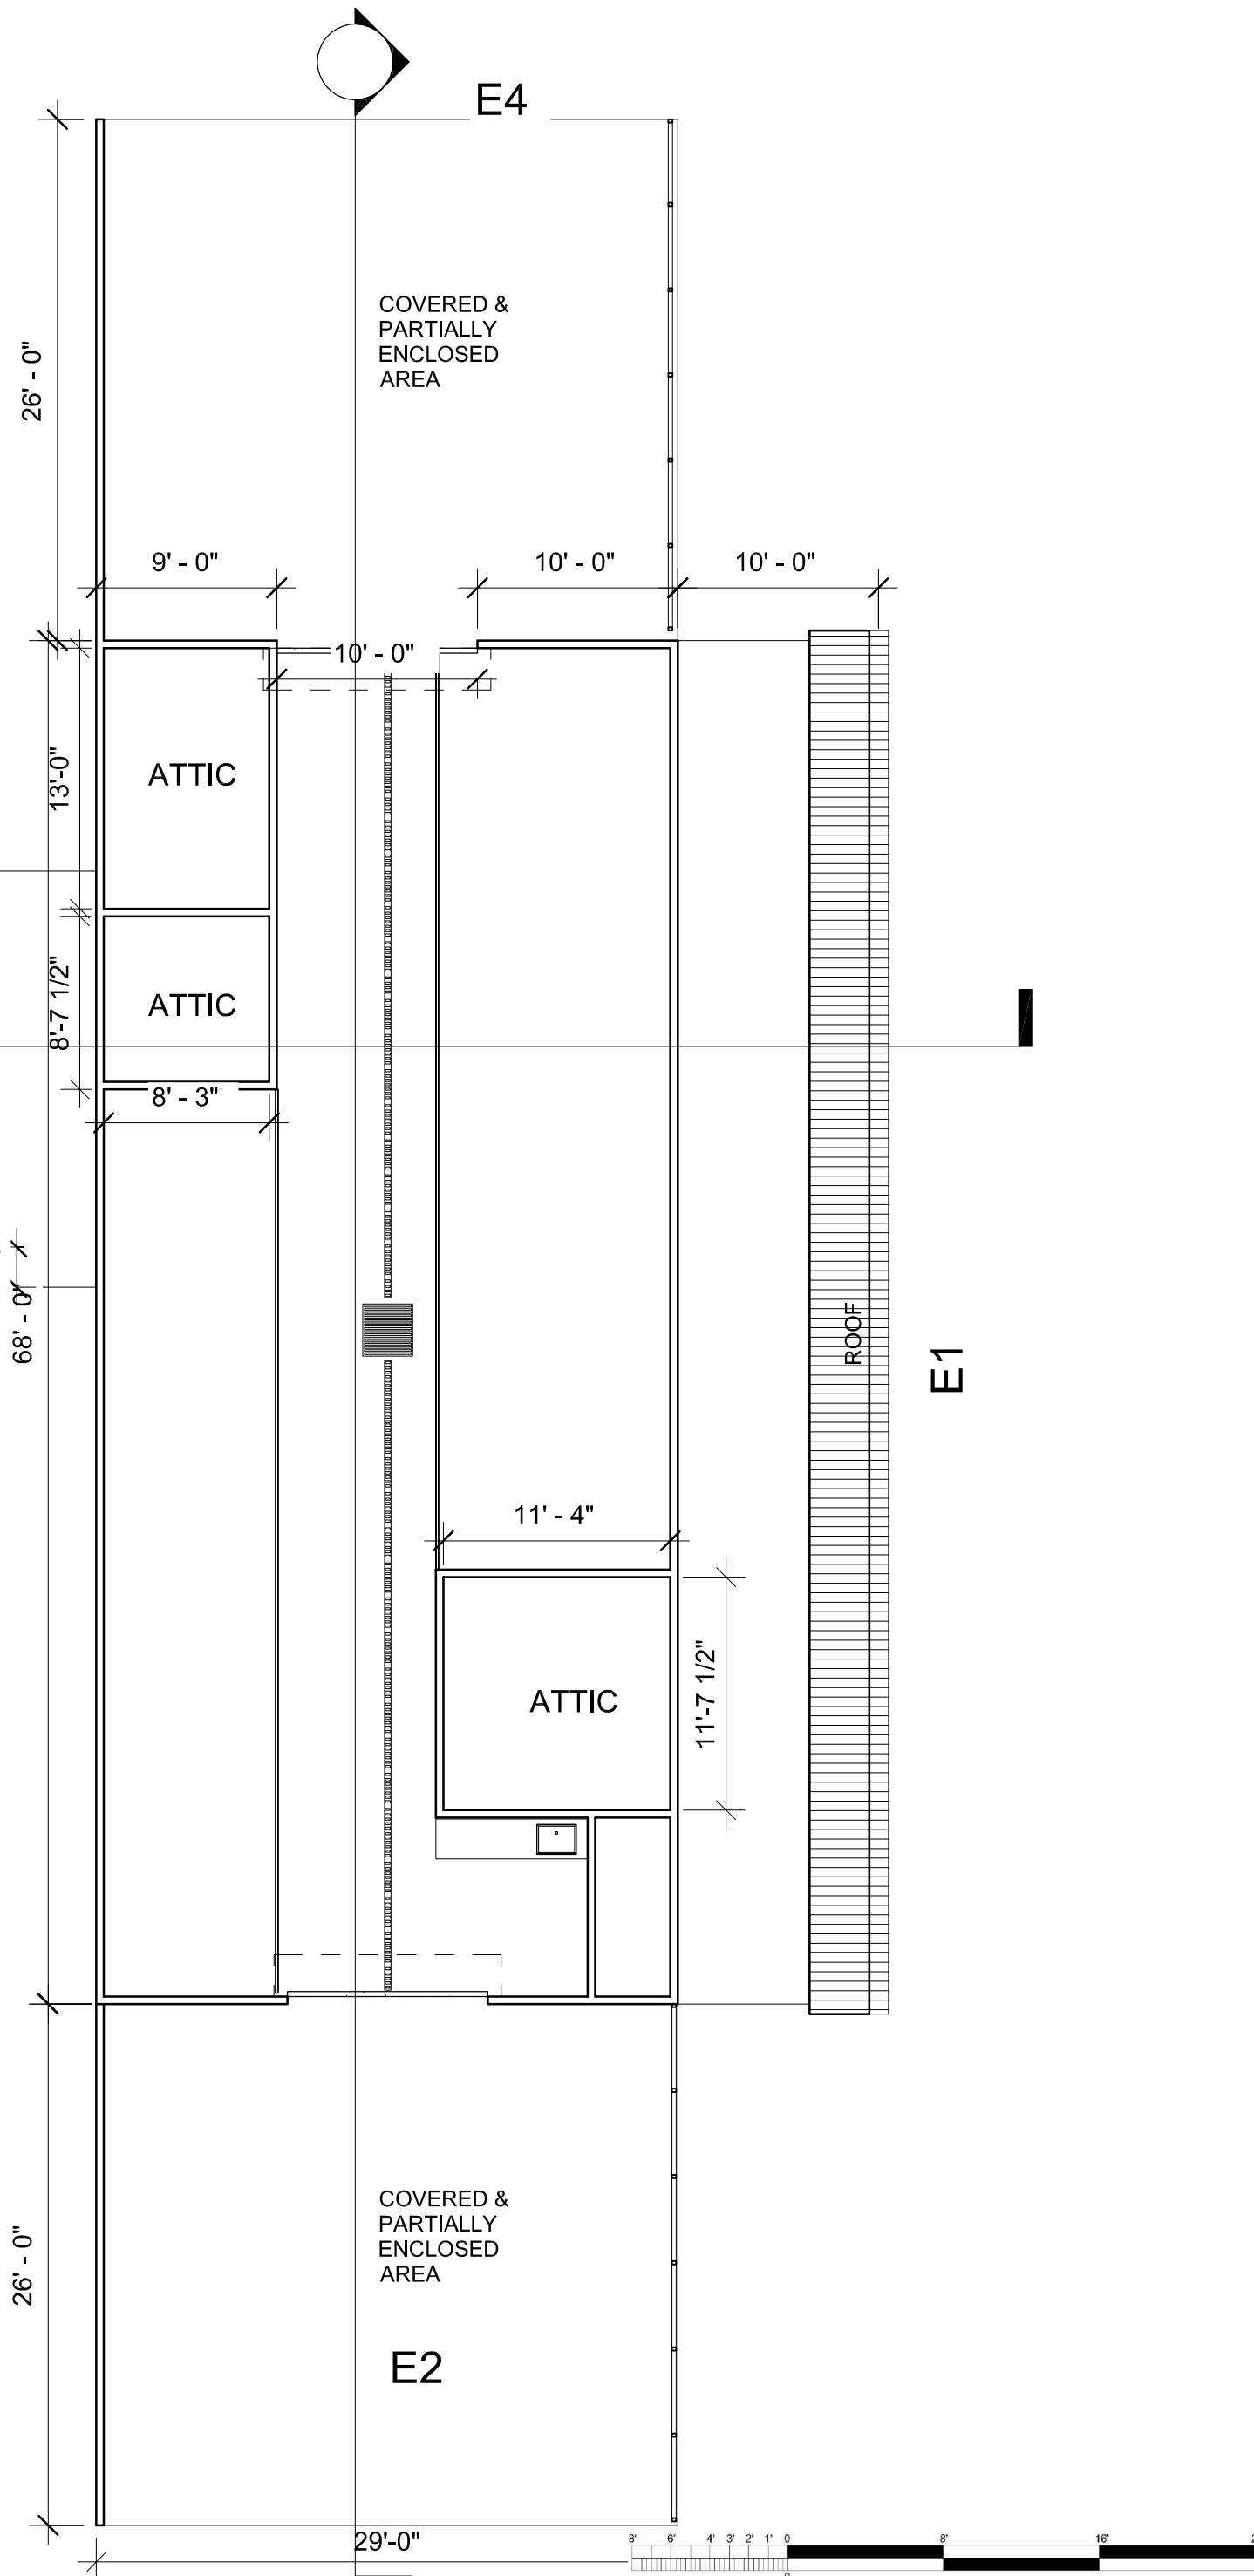

ARCHITECT:
LE ENGINEERING
598 E SANTA CLARA ST#270
SAN JOSE, CA 95112
(408)806-7187 | FAX (408) 583-4006

PROJECT TITLE:
LANDS OF :
2445 OLD CALAVERAS ROAD | APN-029-034-004
MILPITAS , CALIFORNIA
CHECK BY: VARUN

LIVESTOCK SHELTER 120' X 29' PLAN
PROJECT SCHEDULE
REVISION

9
SCALE= 1=8'
DATE:



COLOR AND MATERIAL PALETTE		
WALL CLADDING	METAL ROOFING, GUTTER, EAVES	DOOR, WINDOW, FRAME, TRIMS
CLAY (LRV 41.57)	RAW HIDE (LRV 39.3)	WHITE (LRV 90.2)



ARCHITECT:
LE ENGINEERING
598 E SANTA CLARA ST#270
SAN JOSE, CA 95112
(408)806-7187 | FAX (408) 583-4006

PROJECT TITLE:
LANDS OF :
2445 OLD CALAVERAS ROAD | APN-029-034-004
MILPITAS, CALIFORNIA

LIVESTOCK SHELTER 120' X 29'
ELEVATIONS & SECTIONS


PROJECT SCHEDULE
REVISION

10


SCALE= 1/8"= 1'-0"

DATE:

CHECK BY: VARUN

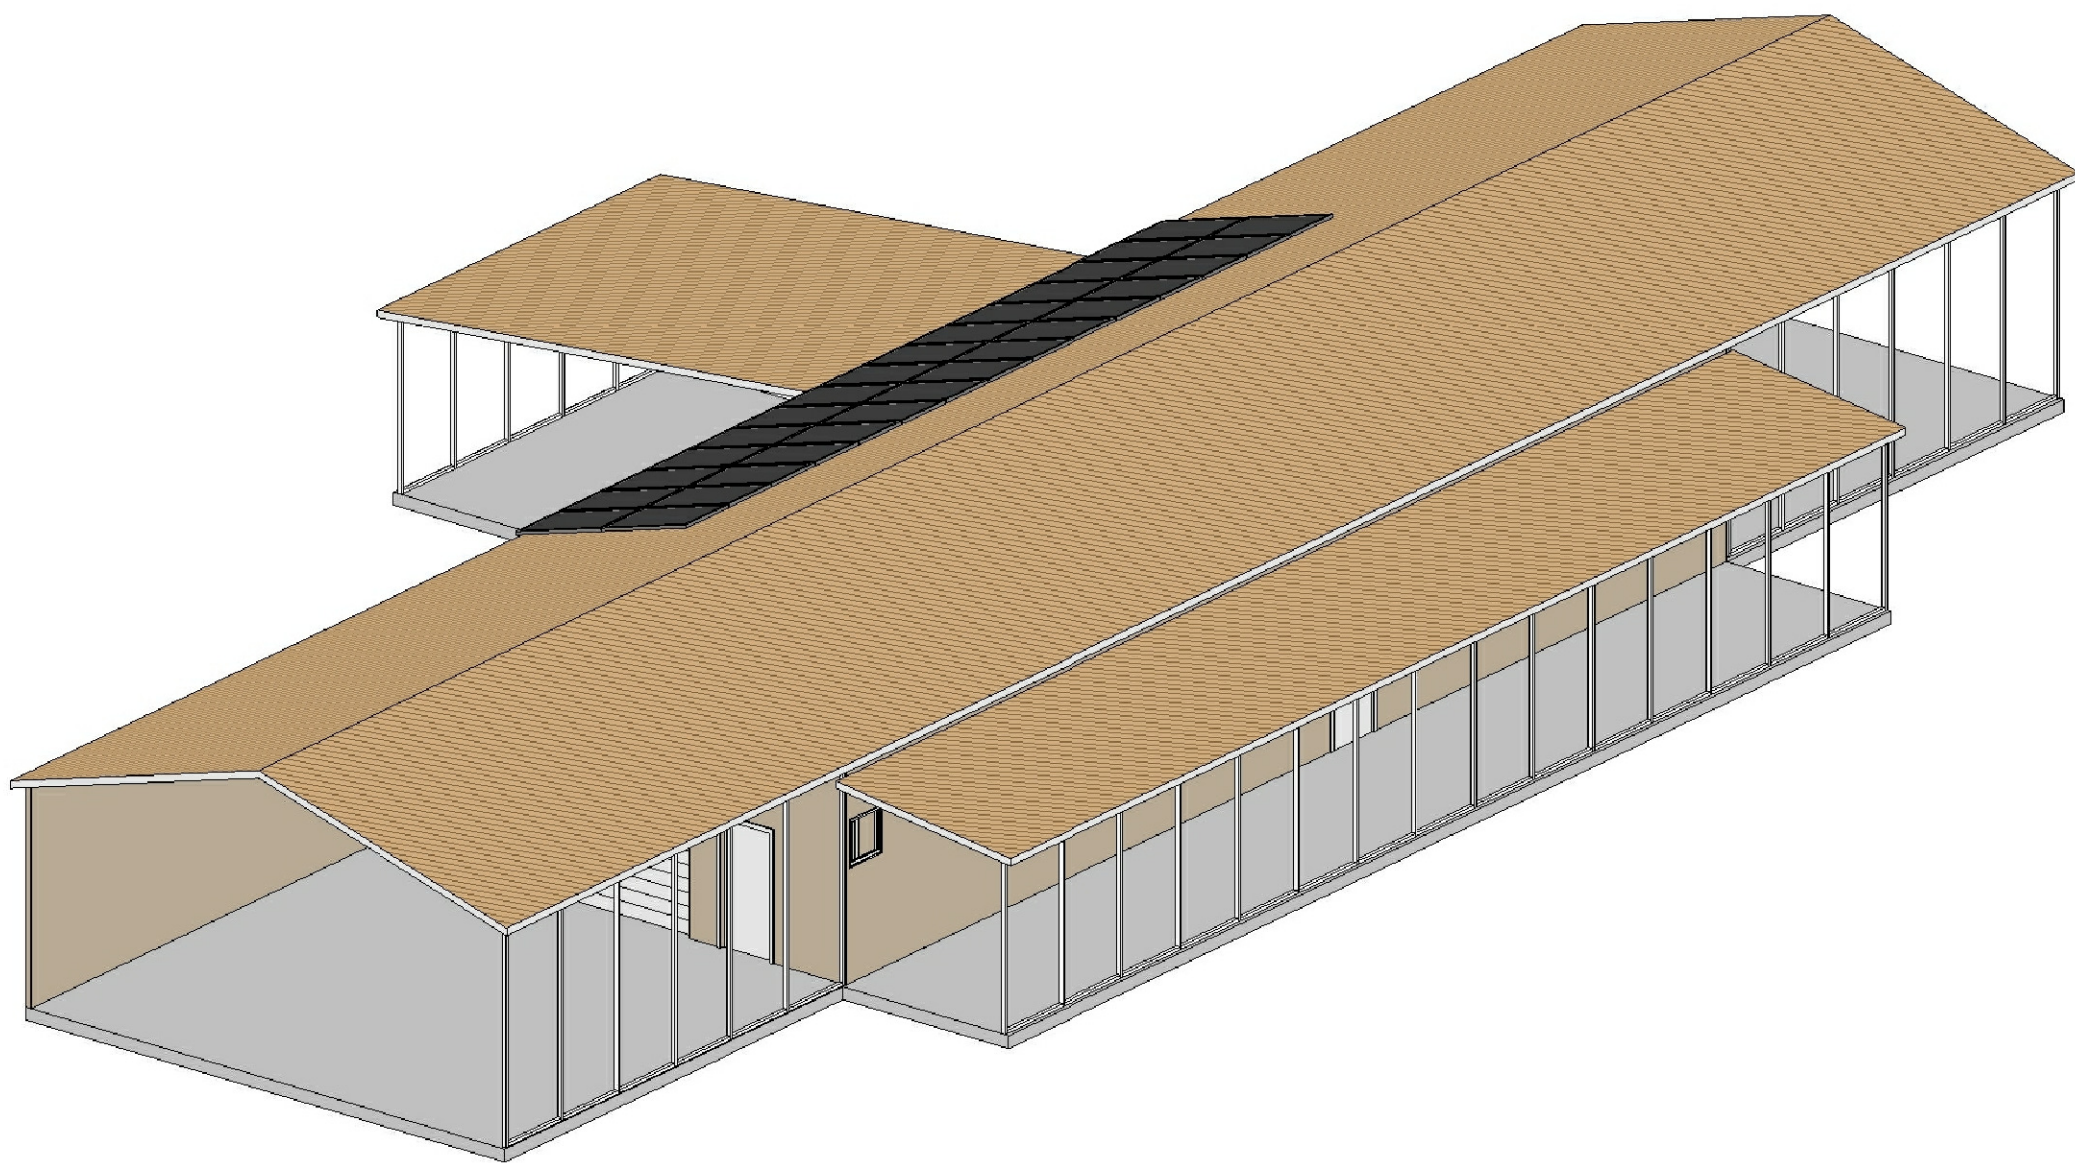


1 VIEW E1 SIDE

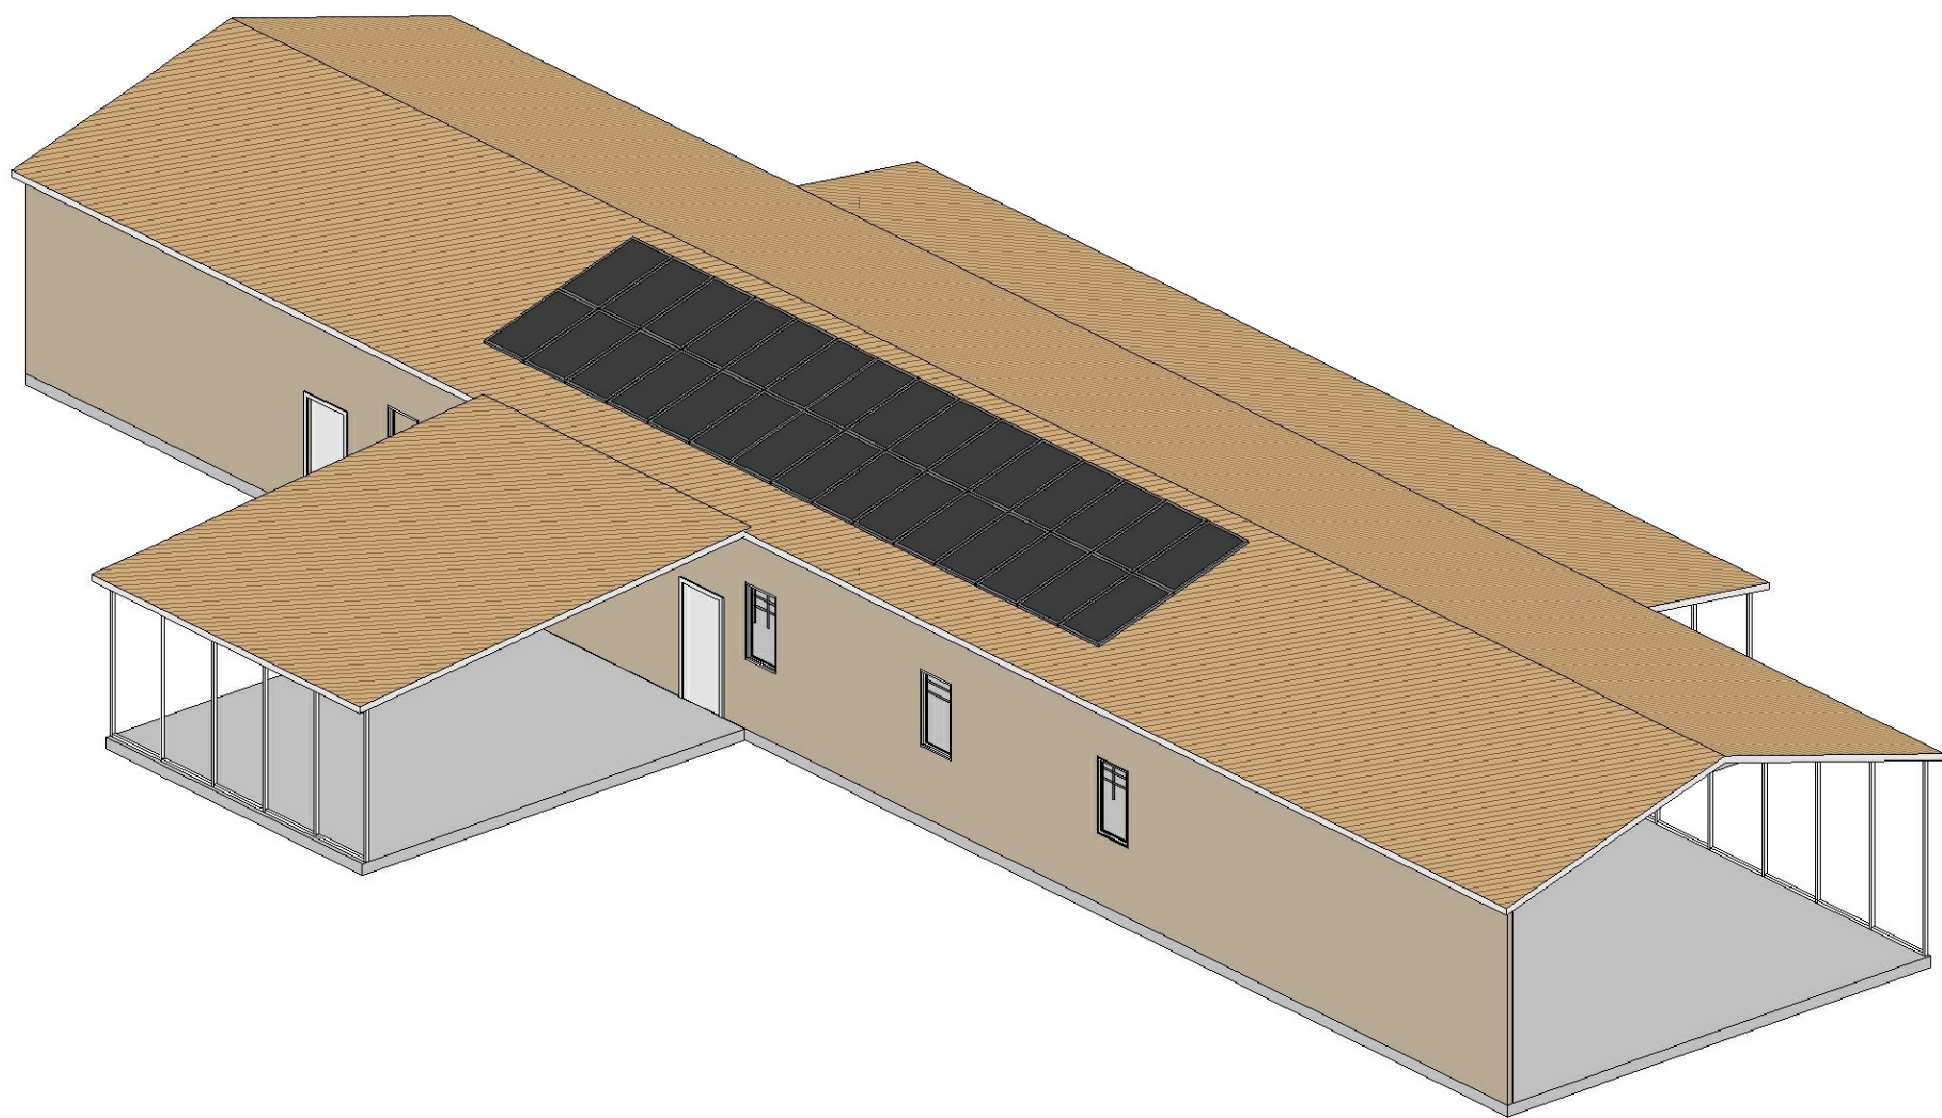


2 VIEW E2 SIDE

LIVESTOCK SHELTER

COLOR AND MATERIAL PALETTE		
WALL CLADDING	METAL ROOFING, GUTTER, EAVES	DOOR, WINDOW, FRAME, TRIMS
CLAY (LRV 41.57)	RAW HIDE (LRV 39.3)	WHITE (LRV 99.2)

 


ARCHITECT: LE ENGINEERING 598 E SANTA CLARA ST#270 SAN JOSE, CA 95112 (408)806-7187 FAX (408) 583-4006	
PROJECT TITLE: LANDS OF : 2445 OLD CALAVERAS ROAD APN-029-034-004 MILPITAS , CALIFORNIA	CHECK BY: VARUN
LIVESTOCK SHELTER 120' X 29' VIEW	
PROJECT SCHEDULE REVISION	
11	
SCALE= 1=8'	
DATE:	

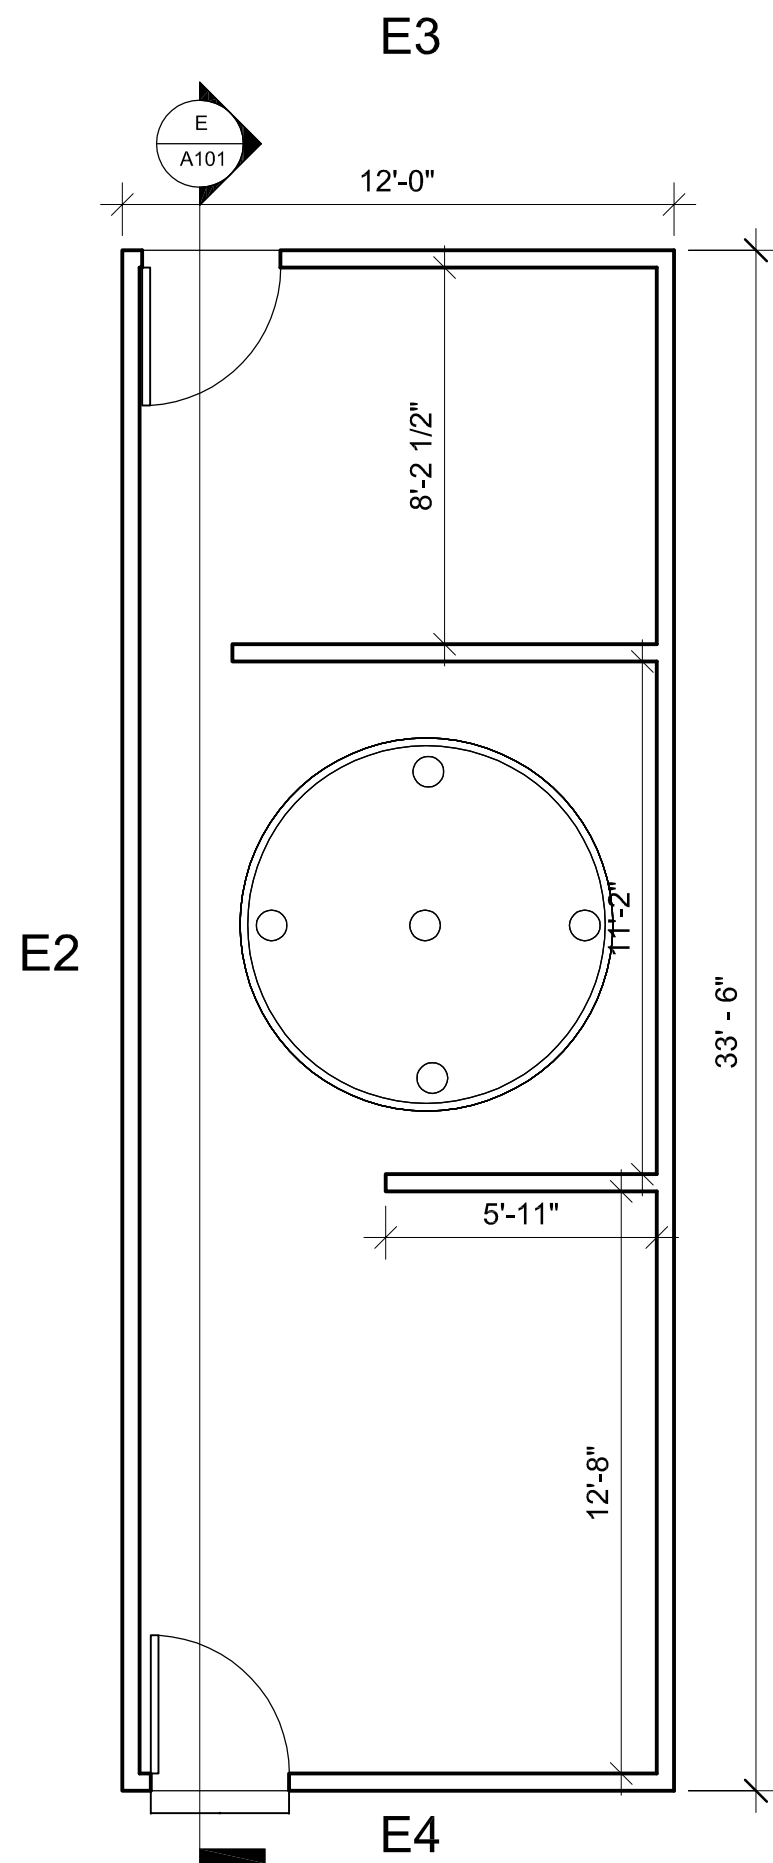


WELL SHED FIRST FLOOR


FLOOR AREA CALCULATIONS	
SIZE	AREA (SQFT)
12' x 33.5'	402

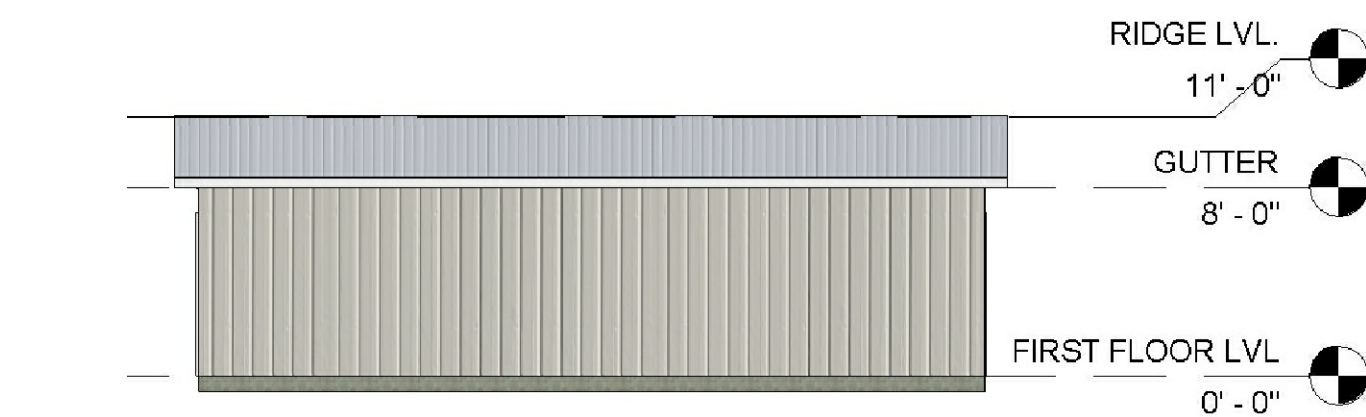


A E-1
1/8" = 1'-0"

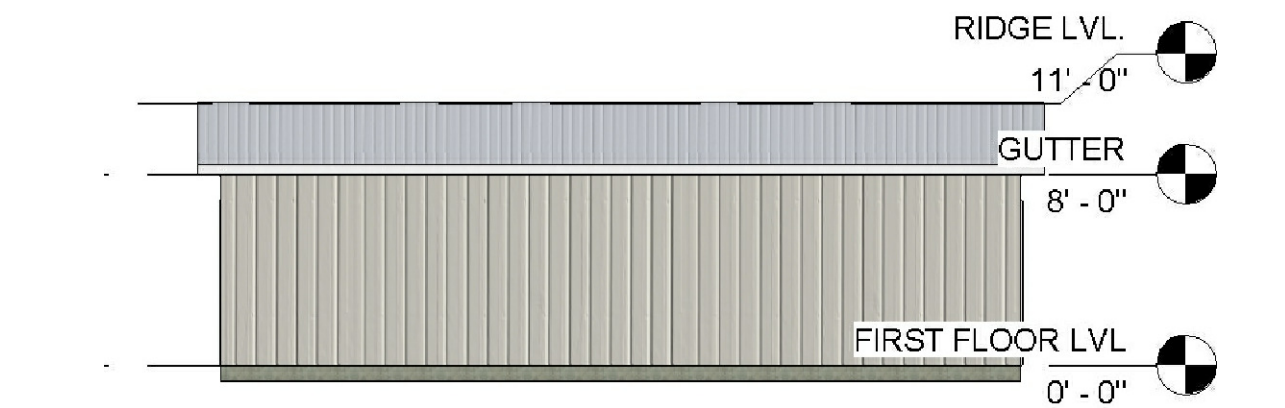

B E-2
1/8" = 1'-0"

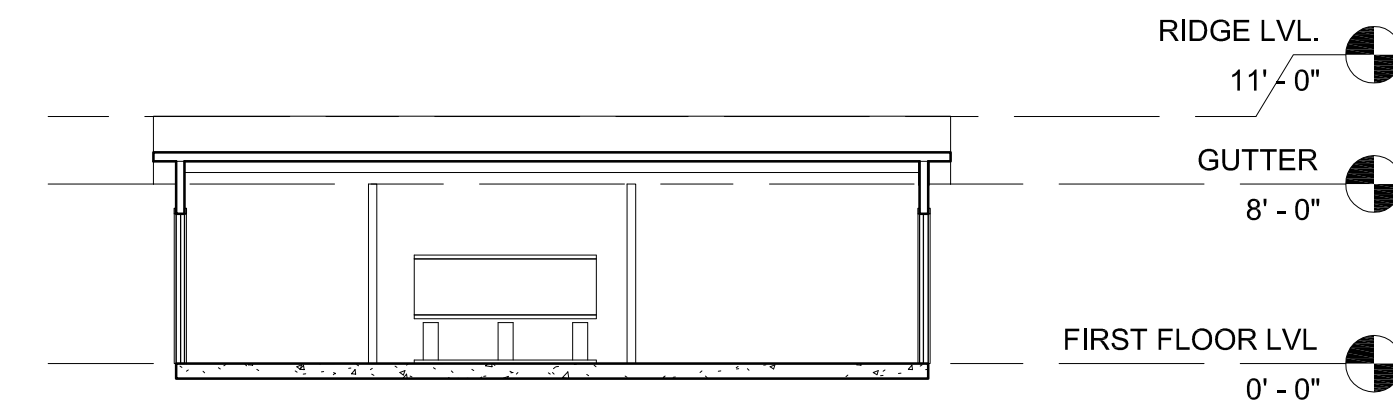


C E-3
1/8" = 1'-0"

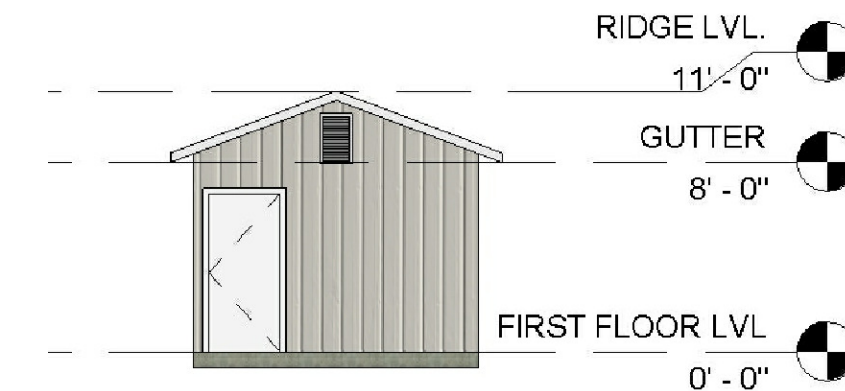


D E-4
1/8" = 1'-0"

E Section 1
1/8" = 1'-0"

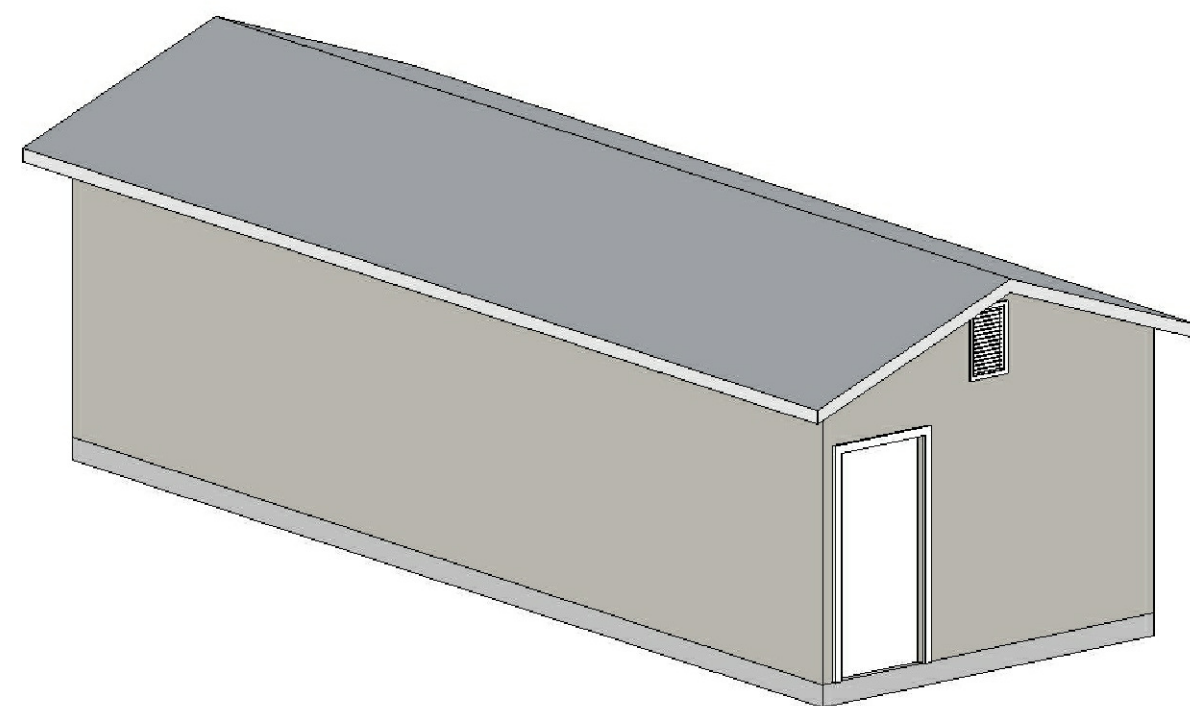


1. RIGHT SIDE VIEW

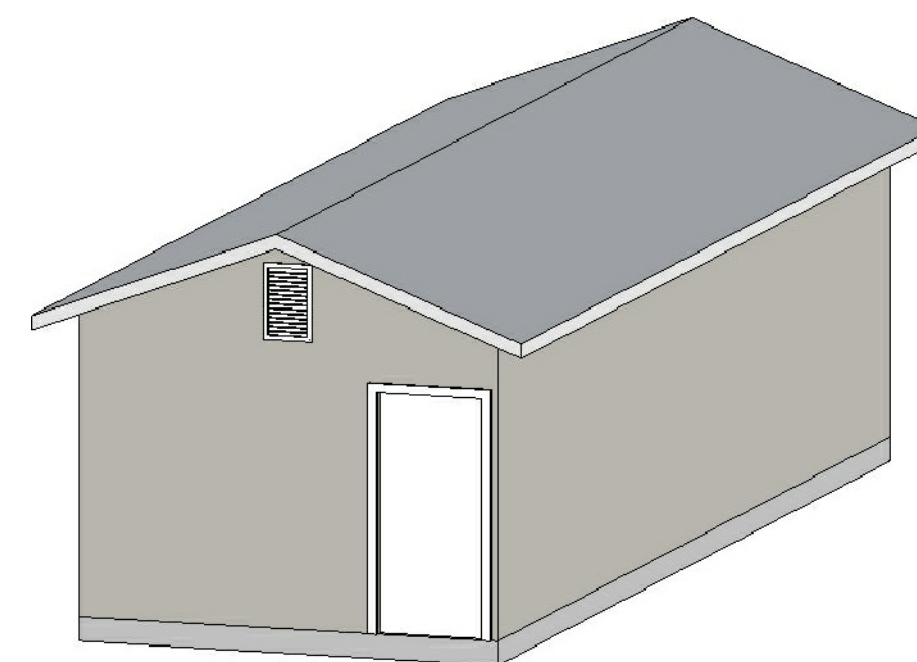

2. LEFT SIDE VIEW

COLOR AND MATERIAL PALETTE		
WALL CLADDING	METAL ROOFING, GUTTER, EAVES	DOOR, WINDOW, FRAME, TRIMS
PEWTER GREY (LRV 33)	ASH GREY (LRV 44.83)	WHITE (LRV 99.2)

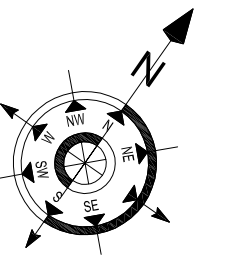


ARCHITECT:
LE ENGINEERING
598 E SANTA CLARA ST#270
SAN JOSE, CA 95112
(408)806-7187 | FAX (408) 583-4006

PROJECT TITLE:
LANDS OF :
2445 OLD CALAVERAS ROAD | APN-029-034-004
MILPITAS , CALIFORNIA
CHECK BY: VARUN

EXISTING WELL SHED
FLOOR PLAN & ELEVATIONS


PROJECT SCHEDULE
REVISION

12
SCALE= 1/8"=1'-0"
DATE:

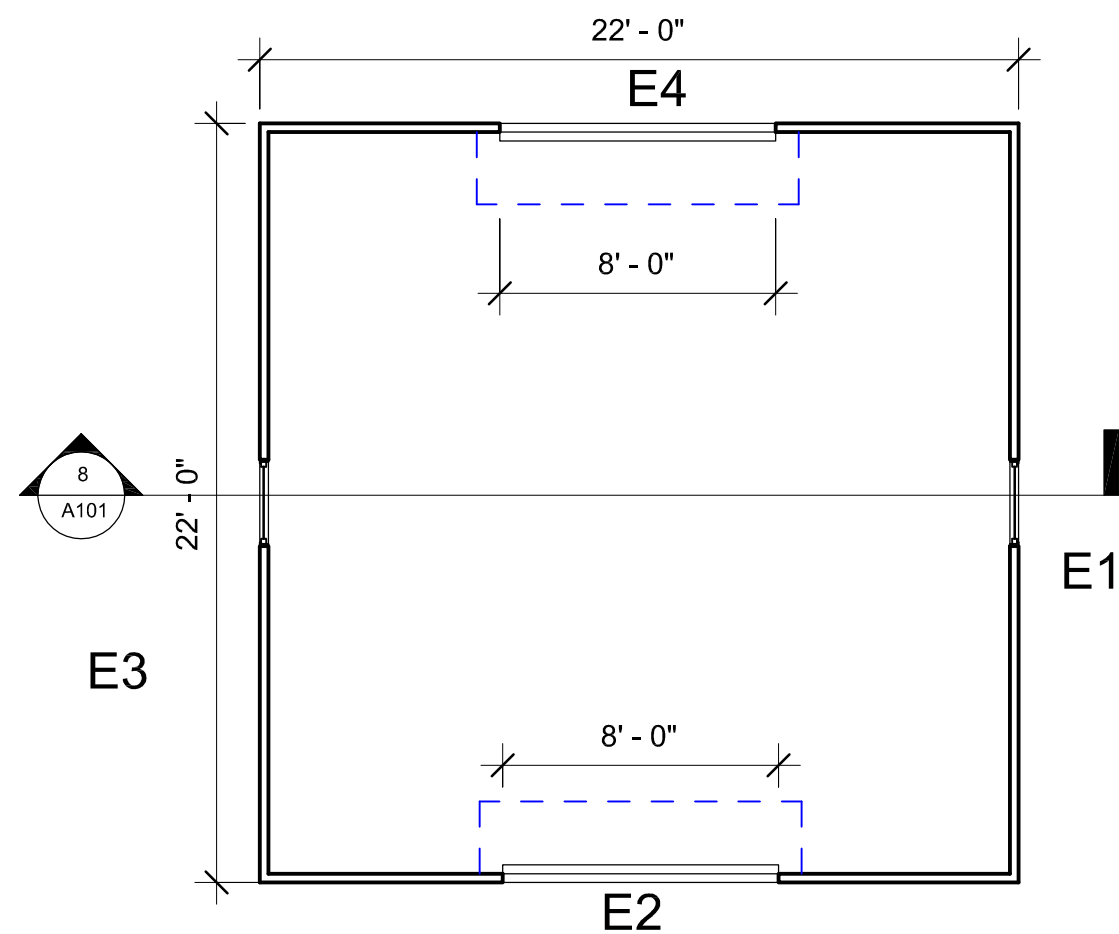


LIVE STOCK SHELTER PLAN


FLOOR AREA CALCULATIONS	
size	Area (SQFT)
22' x 22'	484

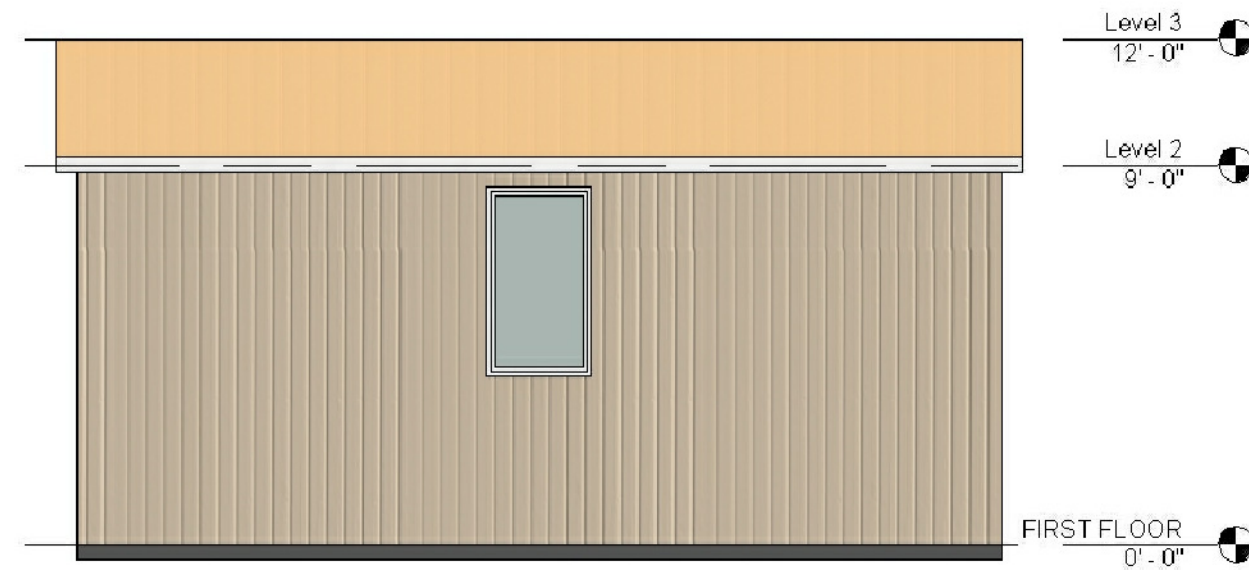


3 E1
3/16" = 1'-0"

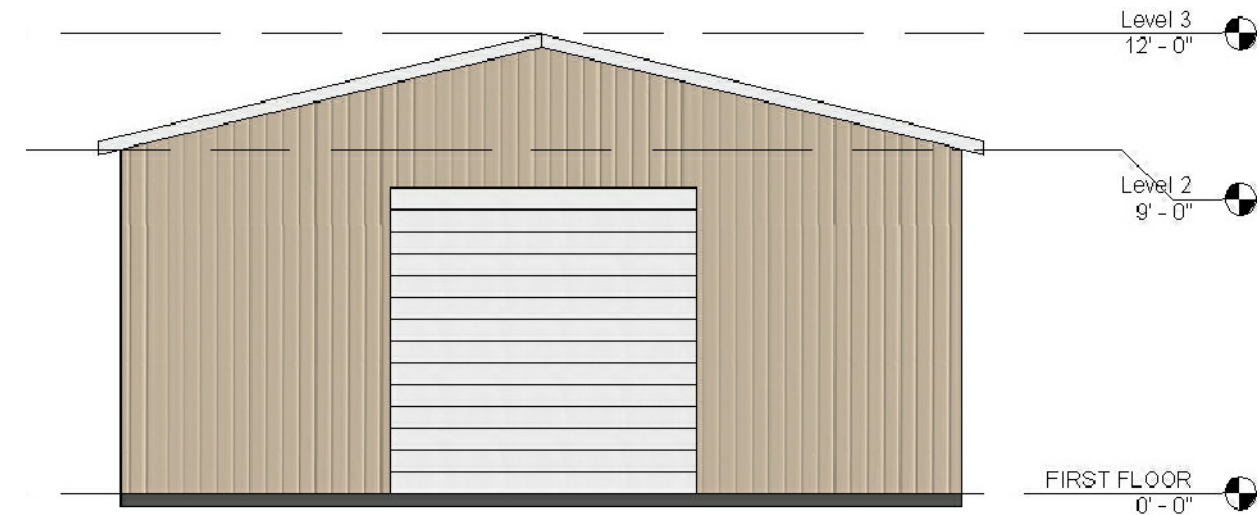


2 E4
3/16" = 1'-0"

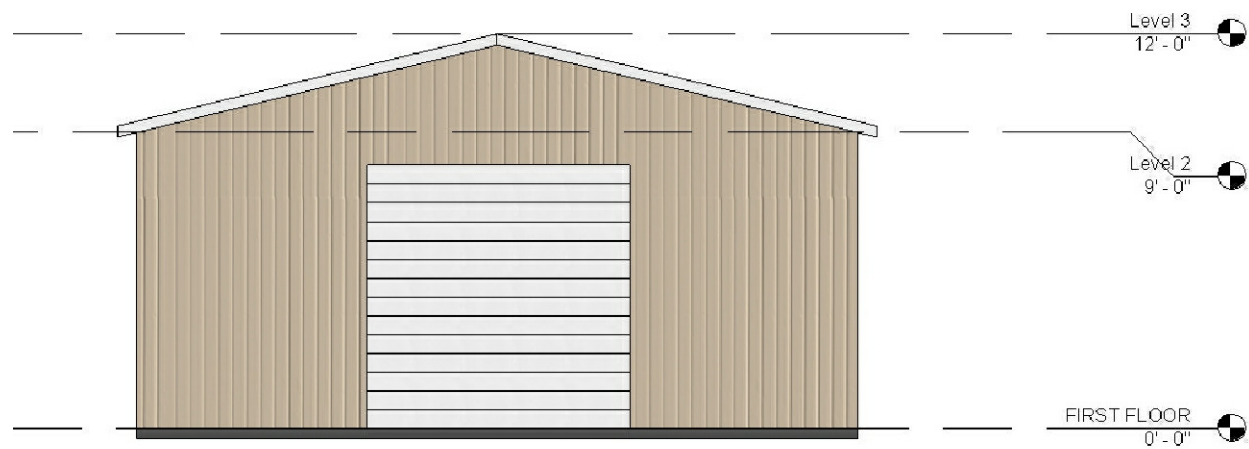


4 E2
3/16" = 1'-0"

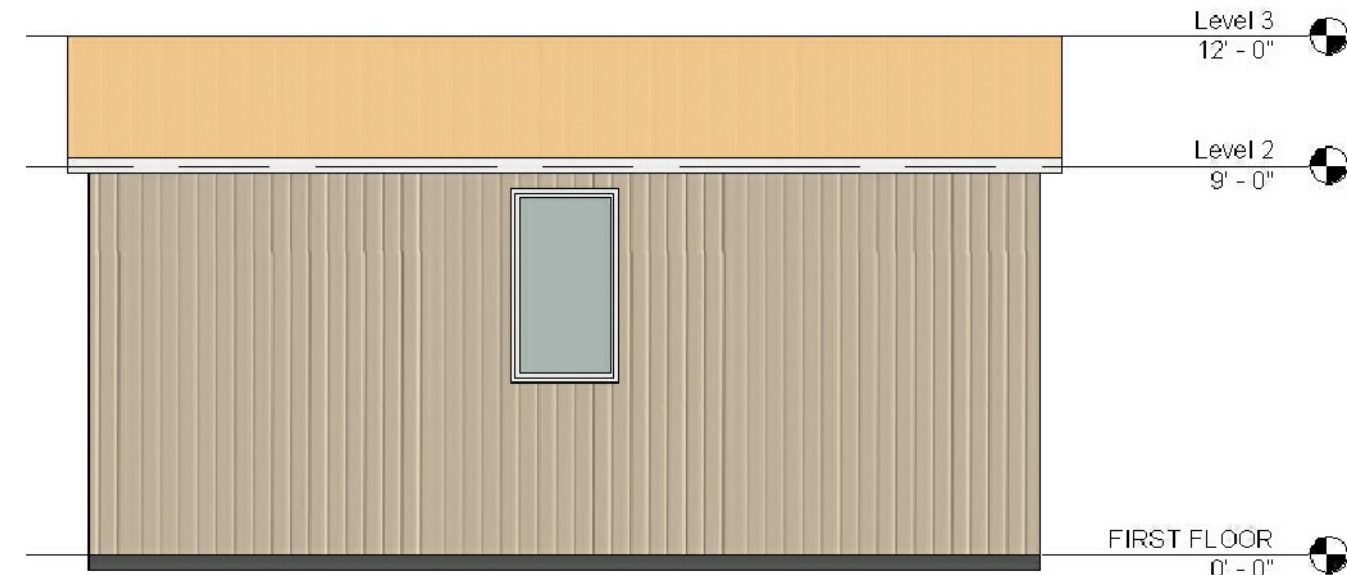


5 E3
3/16" = 1'-0"

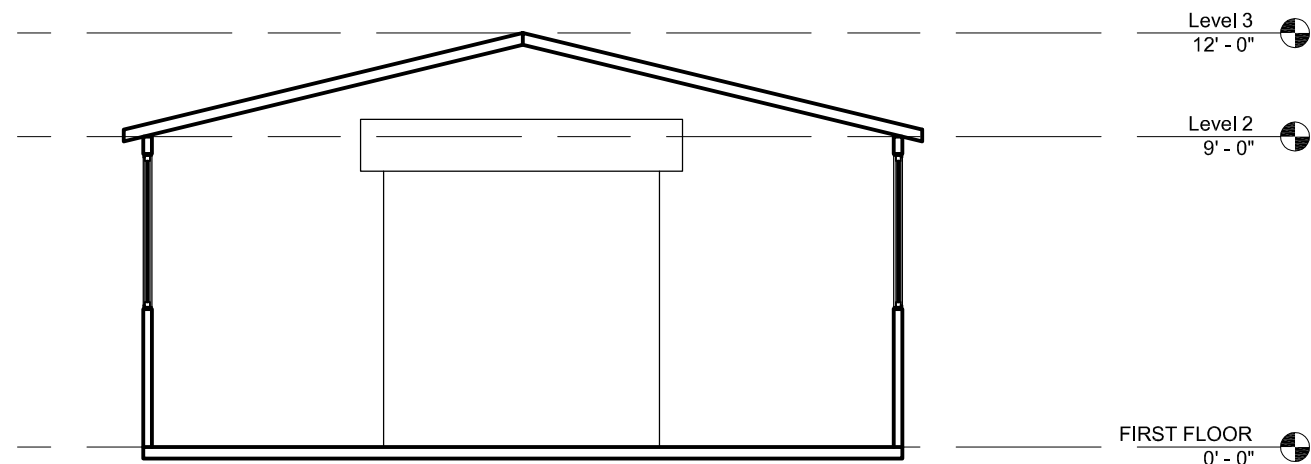

8 Section 1
3/16" = 1'-0"

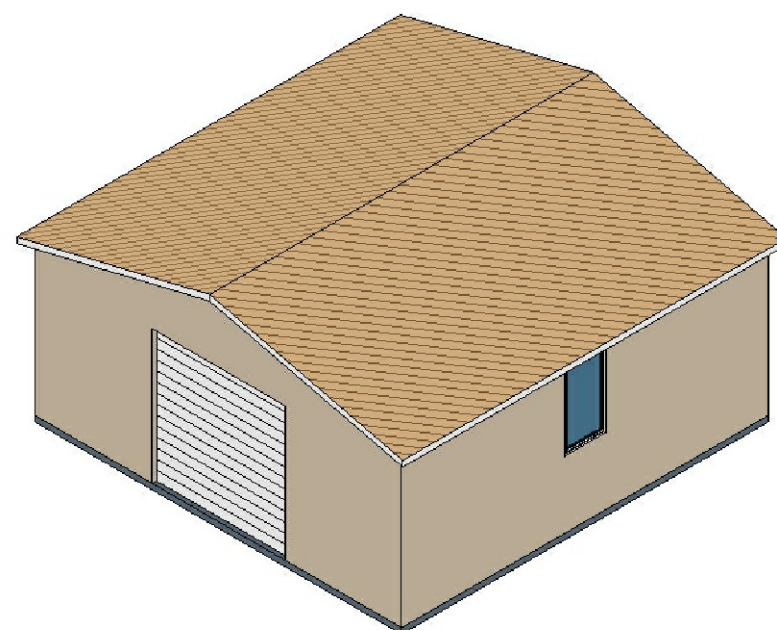


6 VIEW FROM E1

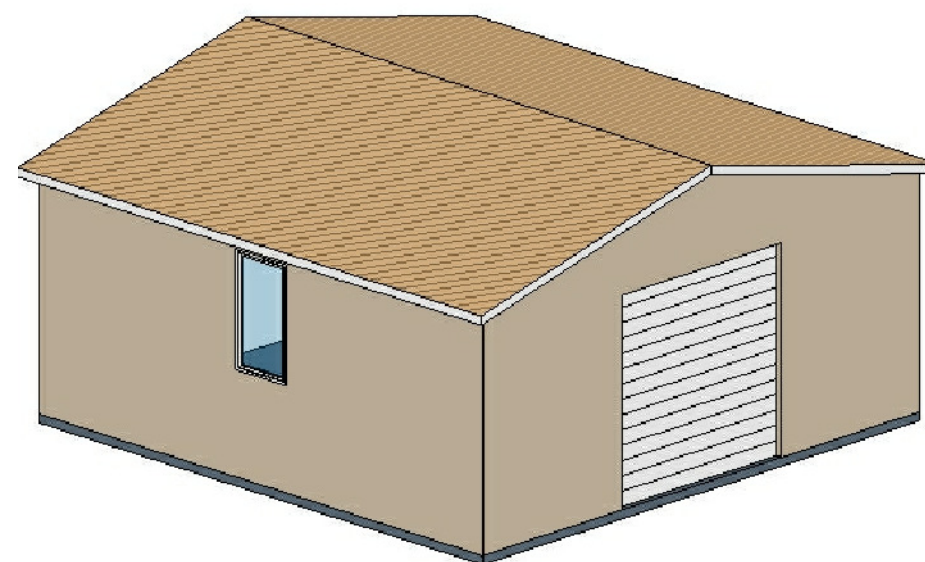

7 VIEW FROM E3

COLOR AND MATERIAL PALETTE		
WALL CLADDING	METAL ROOFING, GUTTER, EAVES	DOOR, WINDOW, FRAME, TRIMS
CLAY (LRV 41.57)	RAW HIDE (LRV 39.3)	WHITE (LRV 99.2)

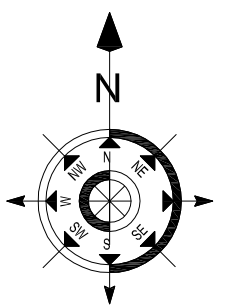

ARCHITECT:
LE ENGINEERING
598 E SANTA CLARA ST#270
SAN JOSE, CA 95112
(408)806-7187 | FAX (408) 583-4006

PROJECT TITLE:
LANDS OF :
2445 OLD CALAVERAS ROAD | APN-029-034-004
MILPITAS , CALIFORNIA
CHECK BY: VARUN


LIVESTOCK SHED
FLOOR PLAN, ELEVATIONS,
& SECTIONS


PROJECT SCHEDULE
REVISION

13

SCALE= 1=8'

DATE:

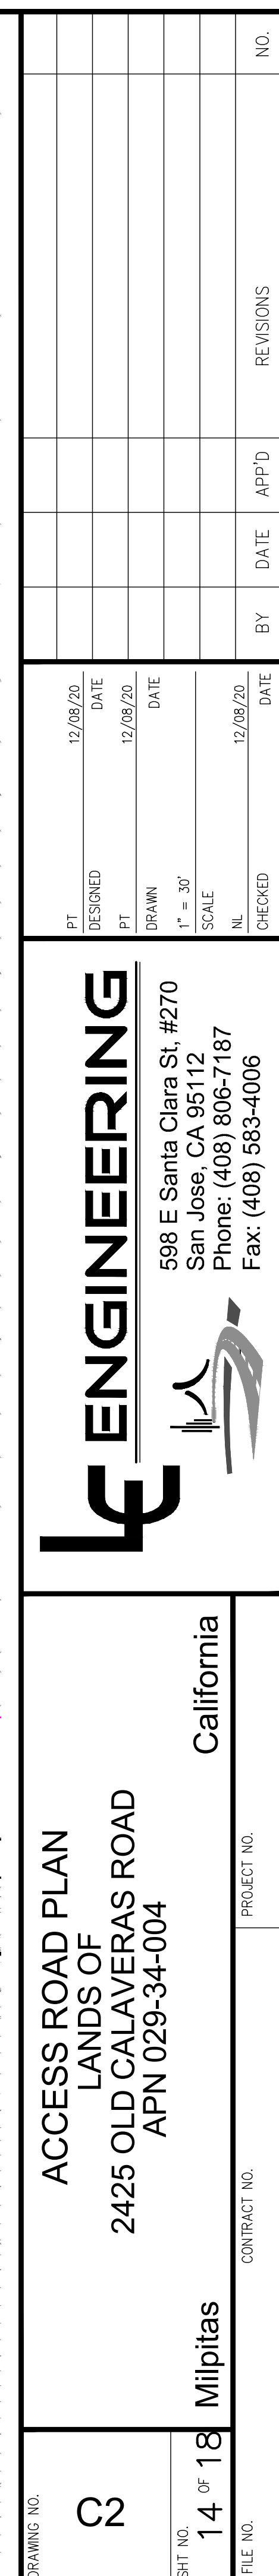


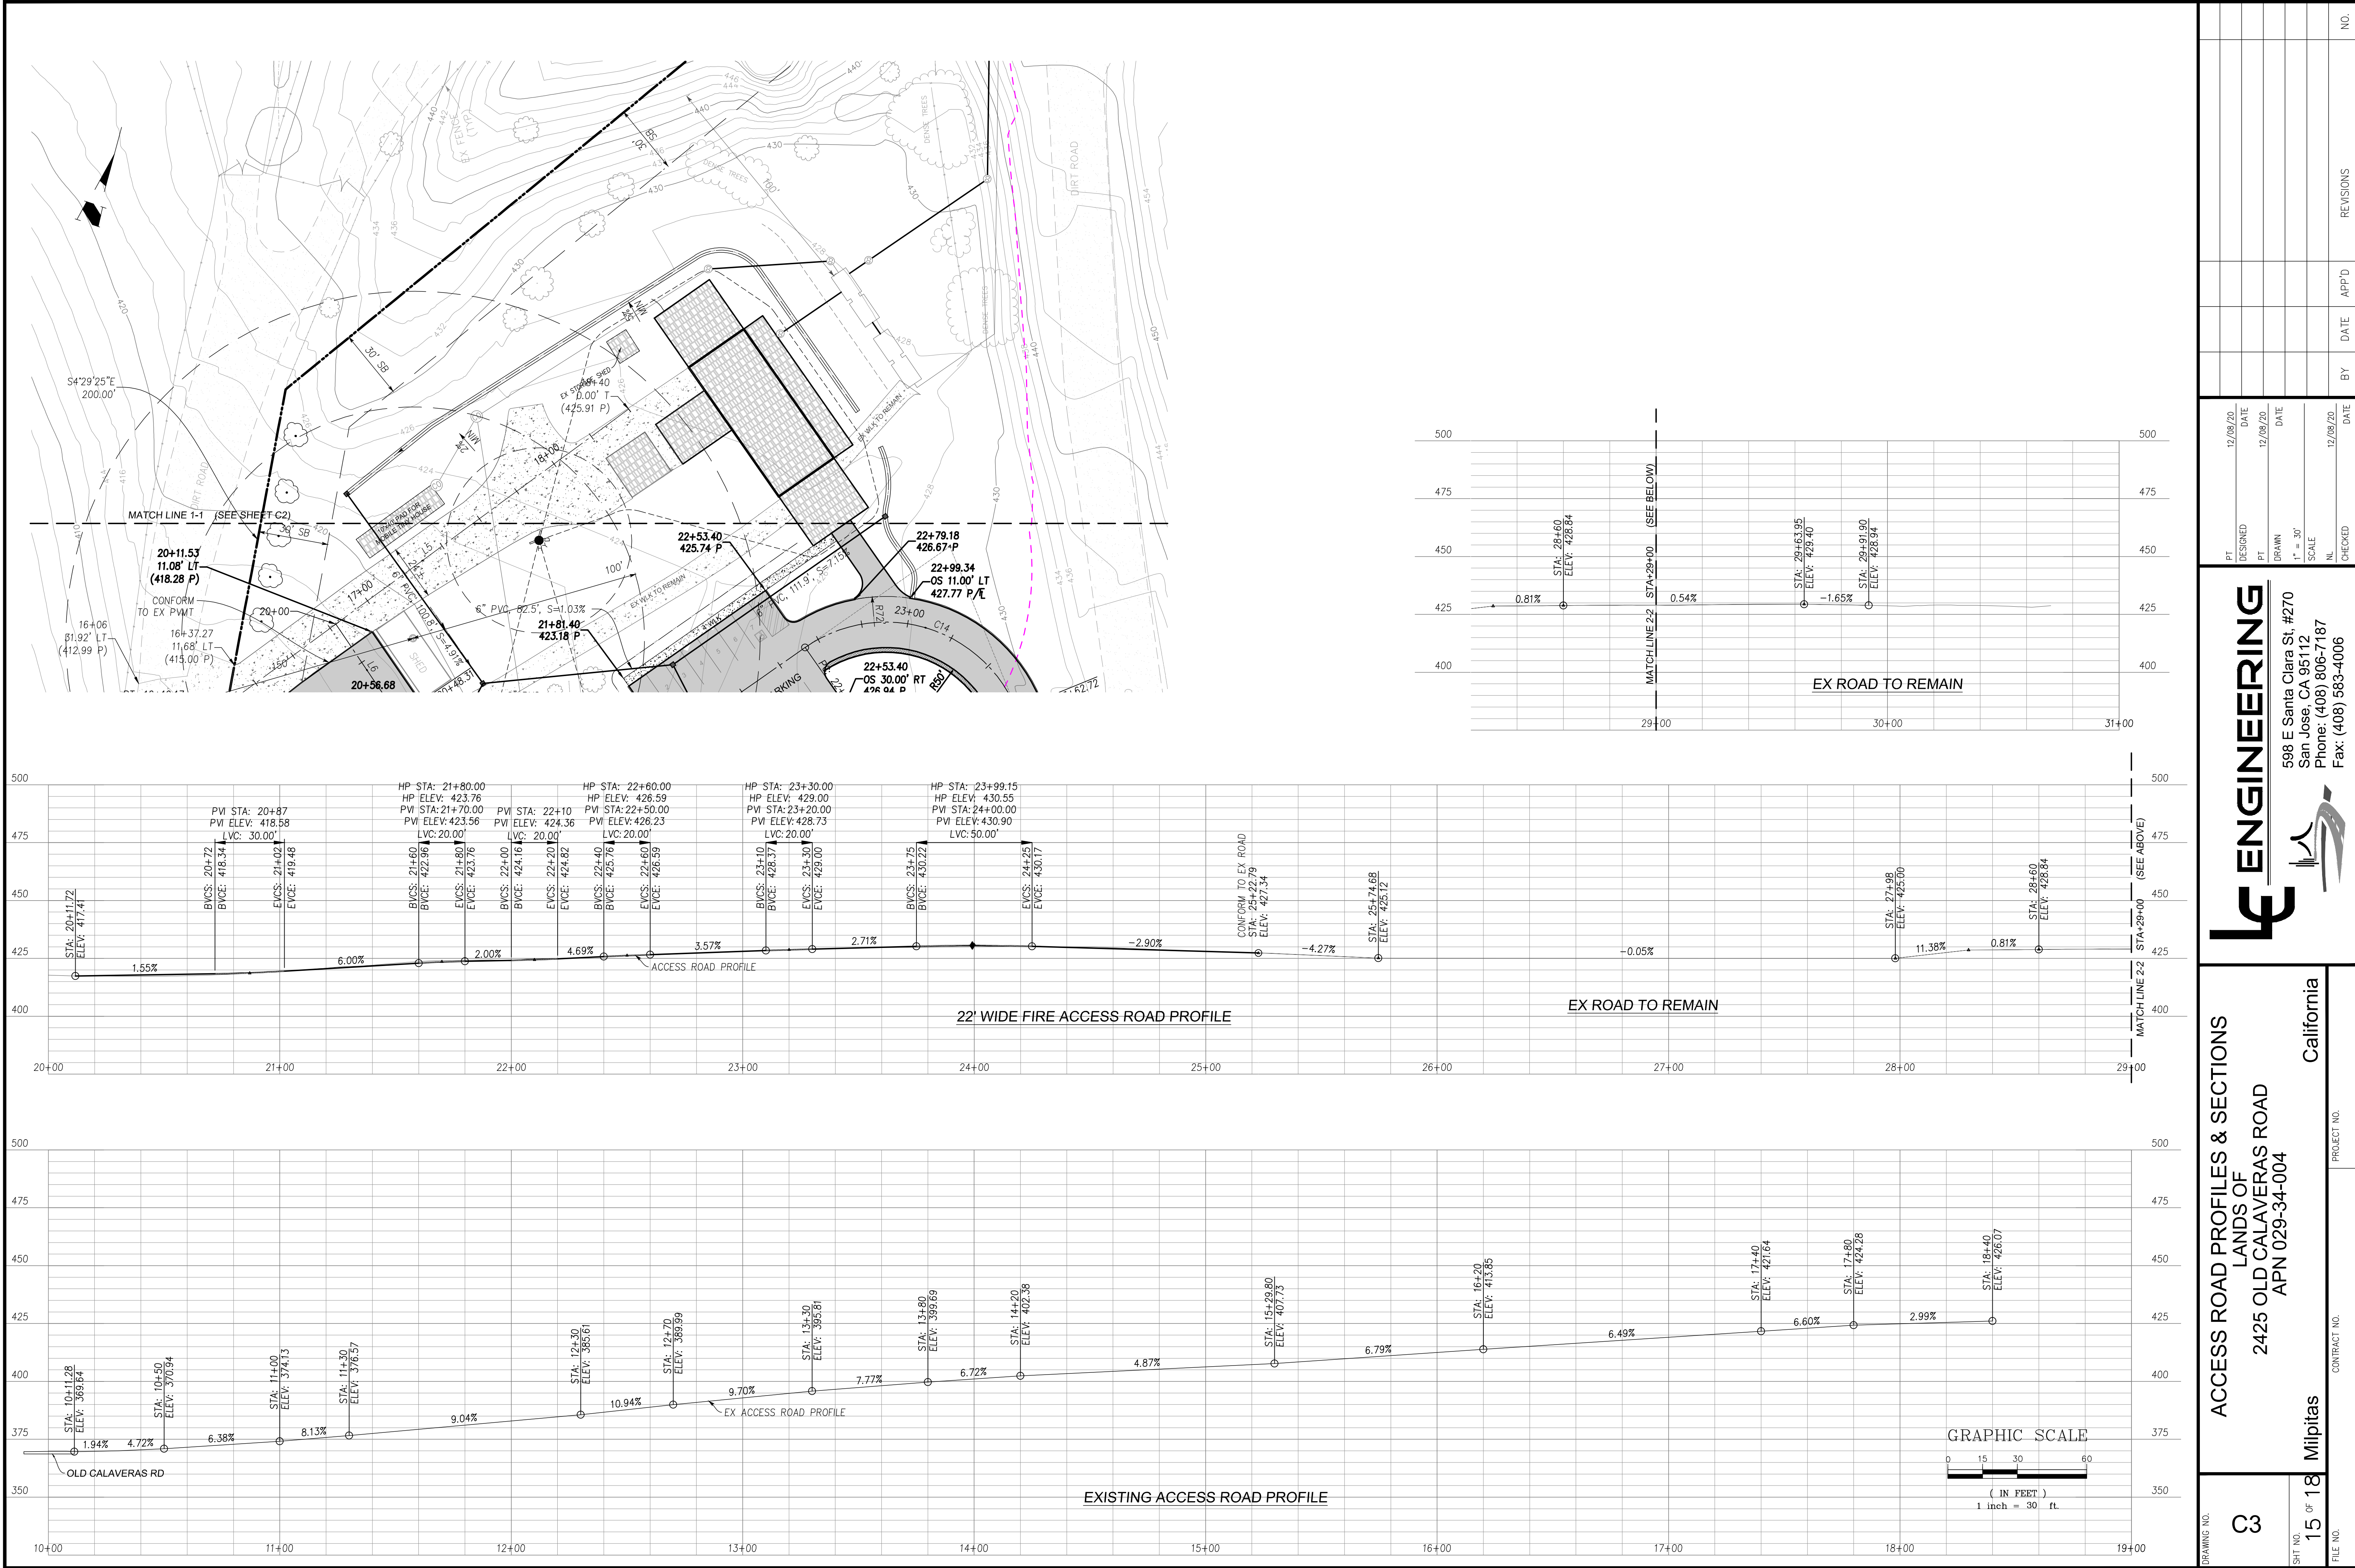


APPLICANT : .

ROAD NAME : OLD CALAVERAS ROAD

FILE NO : .

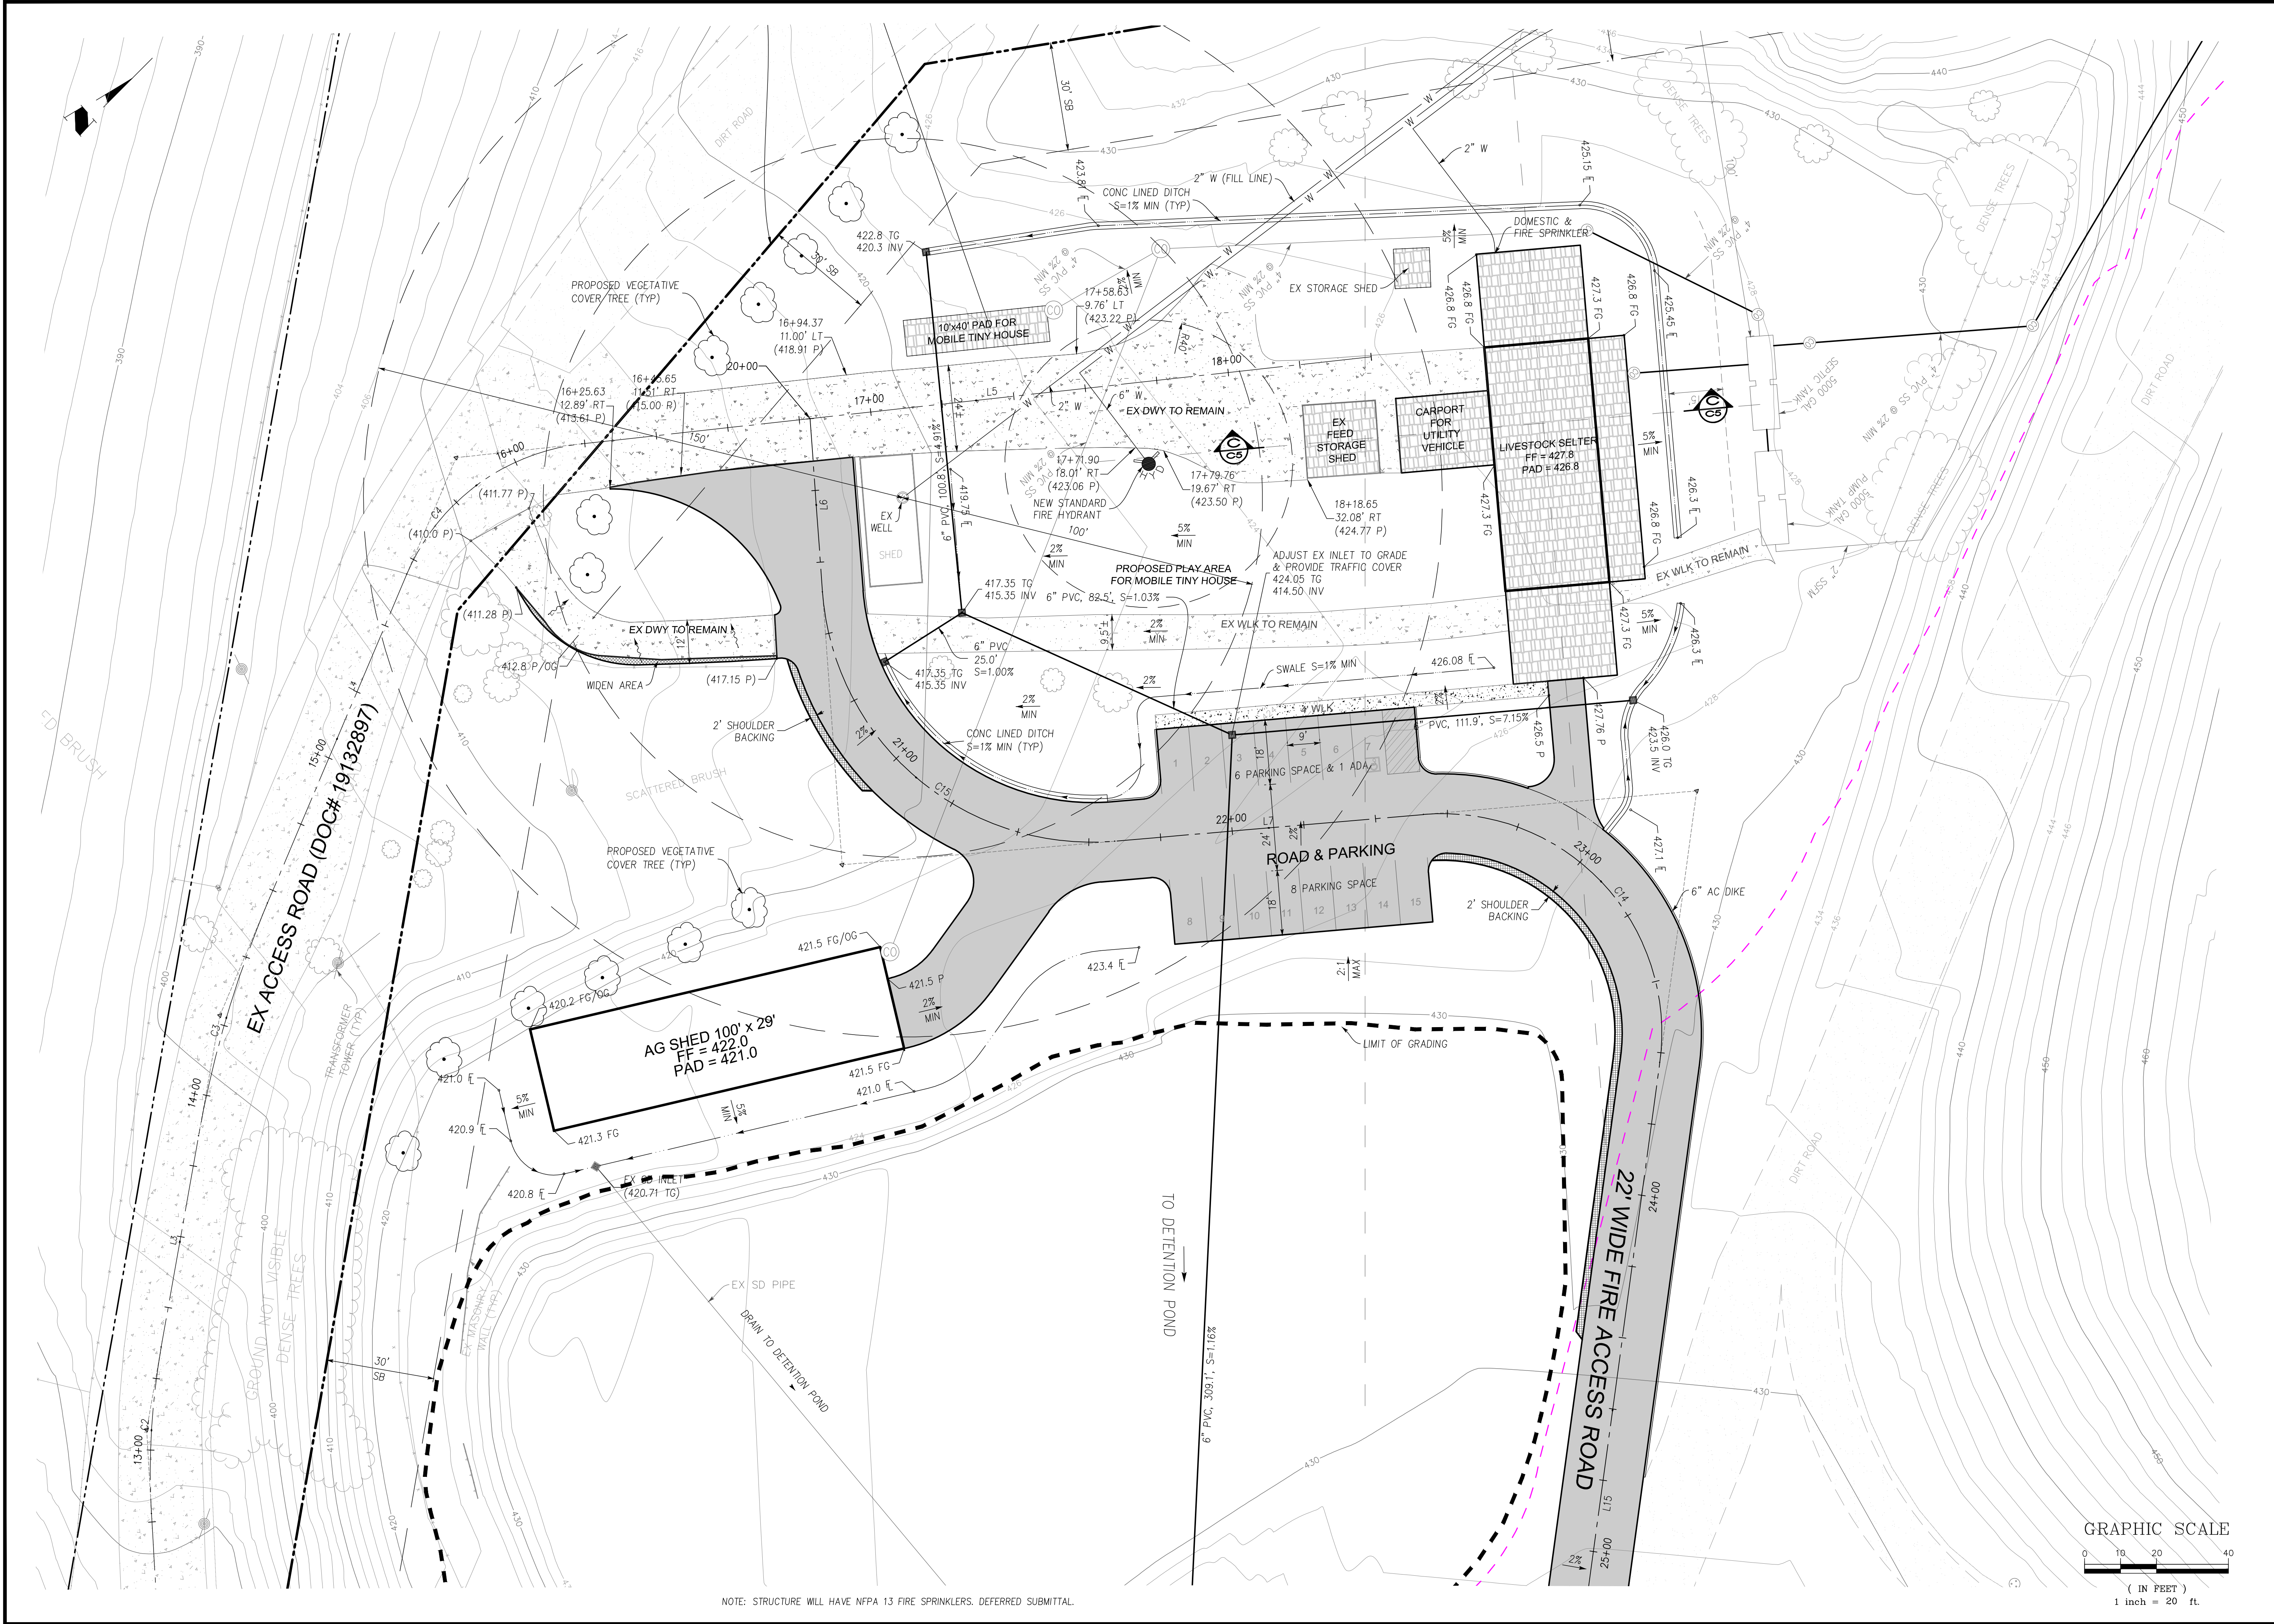

NOTE: STRUCTURE WILL HAVE NFPA 13 FIRE SPRINKLERS. DEFERRED SUBMITTAL.







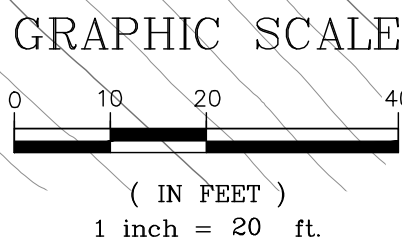


APPLICANT : .


ROAD NAME : OLD CALAVERAS ROAD

FILE NO : .






DRAWING NO. C4		DRIVEWAY, PARKING & SITE GRADING & DRAINAGE PLAN LANDS OF 2425 OLD CALAVERAS ROAD APN 029-34-004				Milpitas		California	
SHT NO. 16 OF 18		PROJECT NO.				CONTRACT NO.			
FILE NO.		DATE		DATE		DATE		DATE	
PT		12/08/20		PT		12/08/20		PT	
DESIGNED		DATE		PT		DATE		PT	
PT		12/08/20		PT		12/08/20		PT	
DRAWN		DATE		PT		DATE		PT	
1" = 20'		DATE		PT		DATE		PT	
SCALE		DATE		PT		DATE		PT	
NL		12/08/20		PT		12/08/20		PT	
CHECKED		DATE		PT		DATE		PT	
BY		DATE		PT		DATE		PT	
APP'D		DATE		PT		DATE		PT	
REVISIONS		DATE		PT		DATE		PT	
NO.		DATE		PT		DATE		PT	

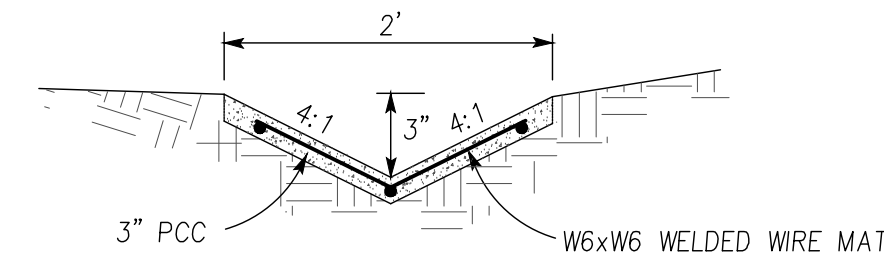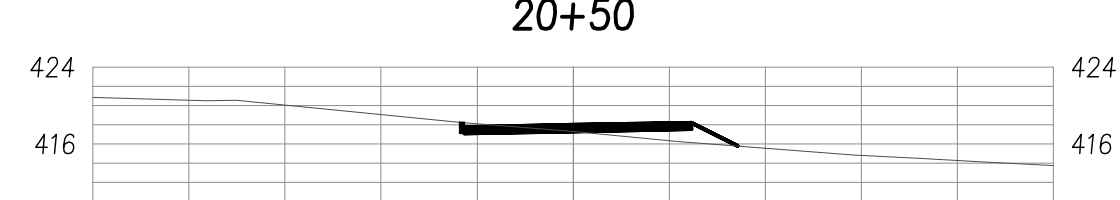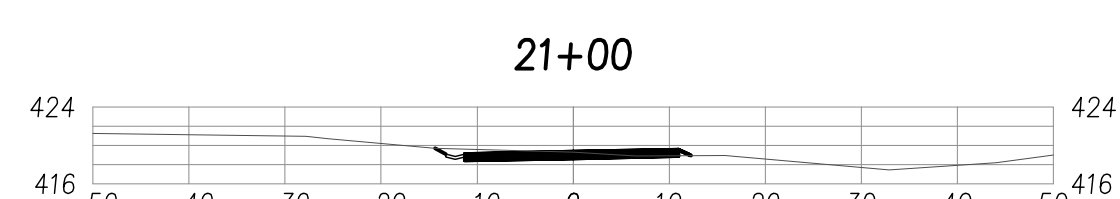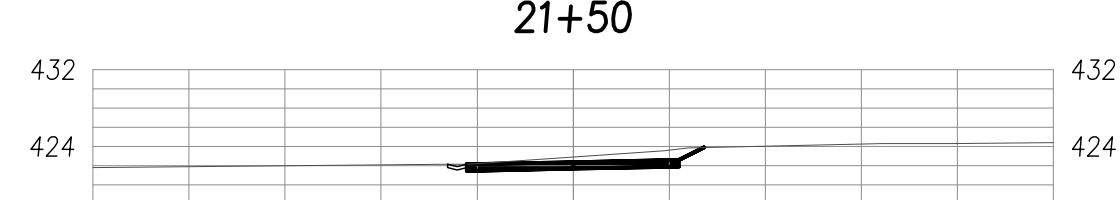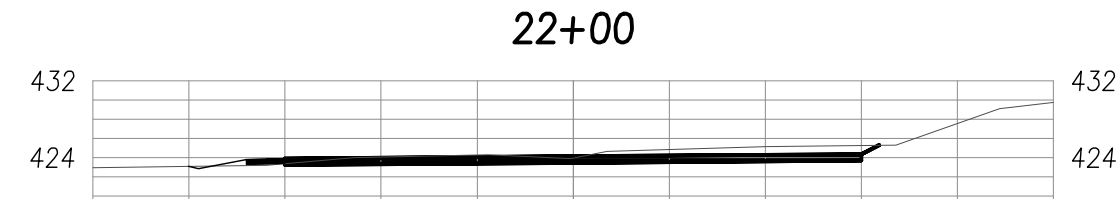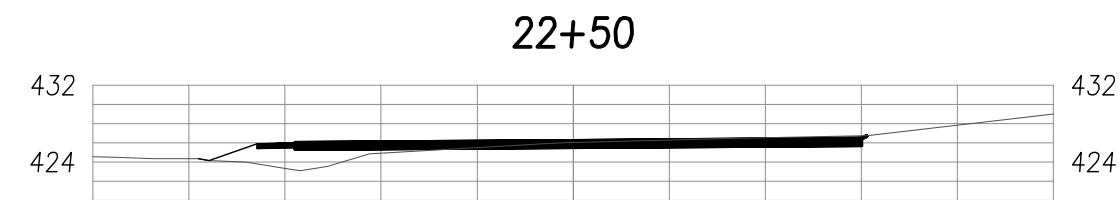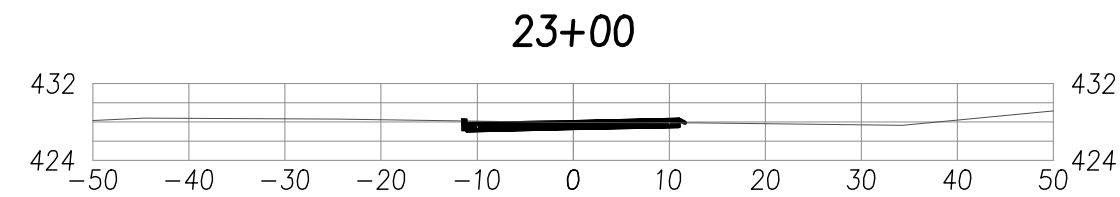


CONC LINED DITCH TYPICAL SECTION
NTS

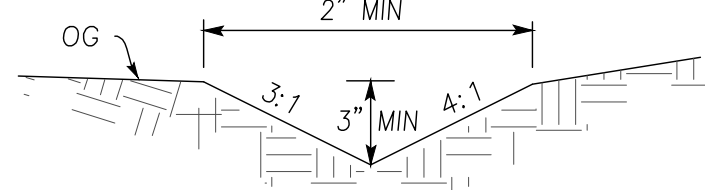


SWALE TYPICAL SECTION
NTS

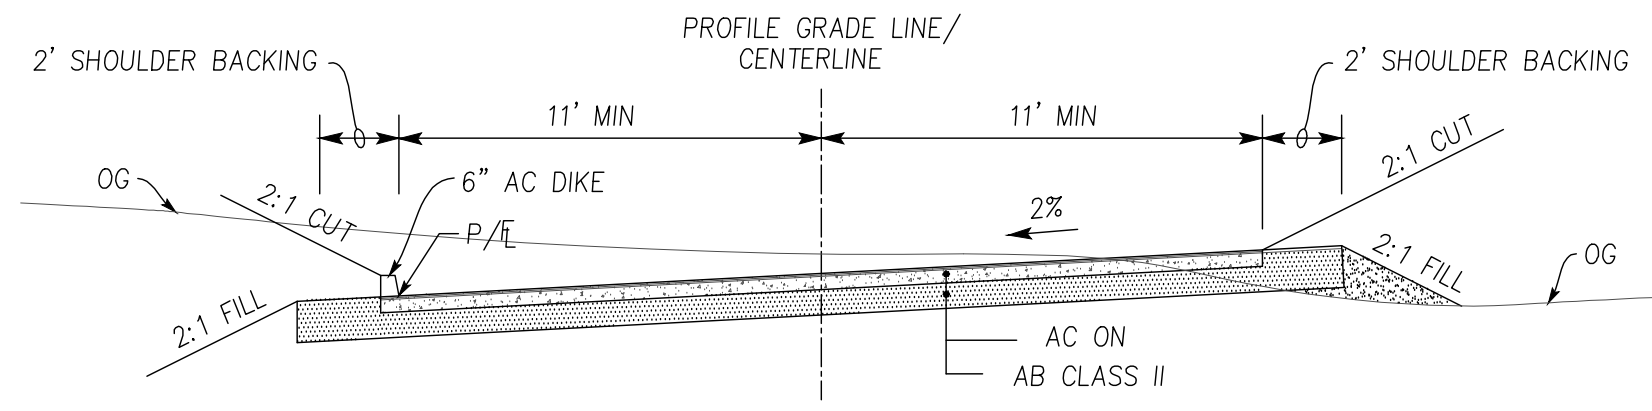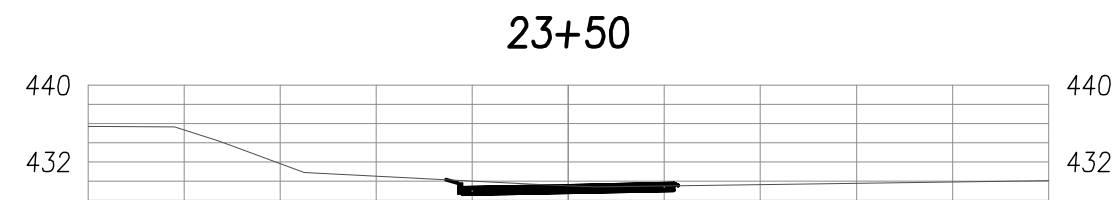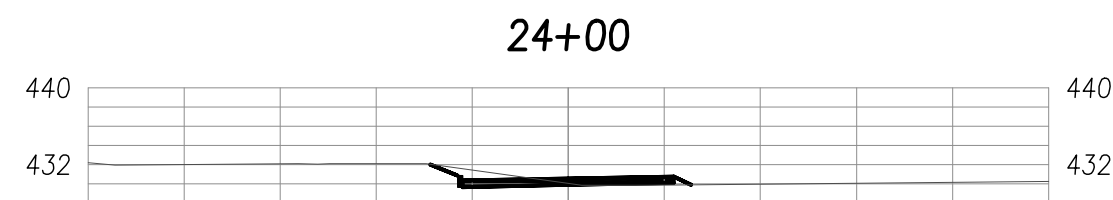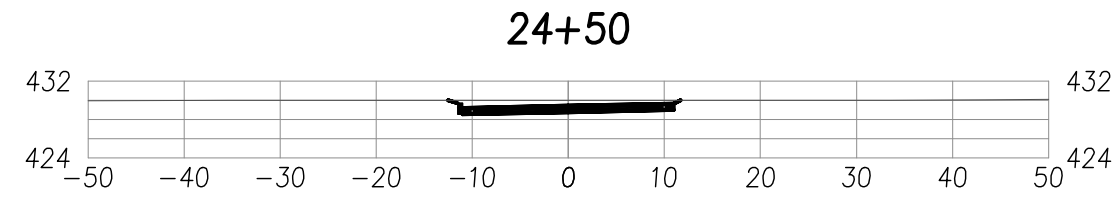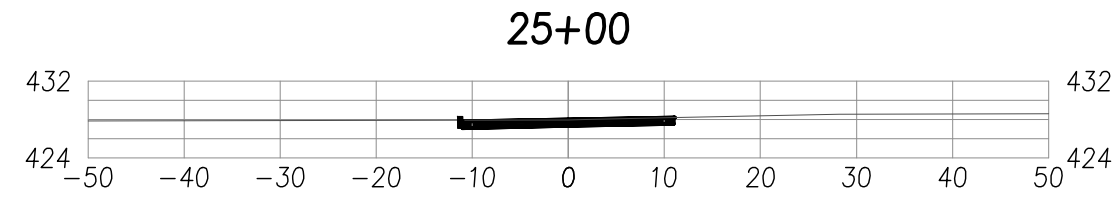


ACCESS ROAD TYPICAL SECTION
NTS
FROM 20+11.53 TO 20+56.68
FROM 21+65.99 TO 21+81.40
FROM 22+53.40 TO 22+79.18
FROM 22+99.34 TO 24+77.57

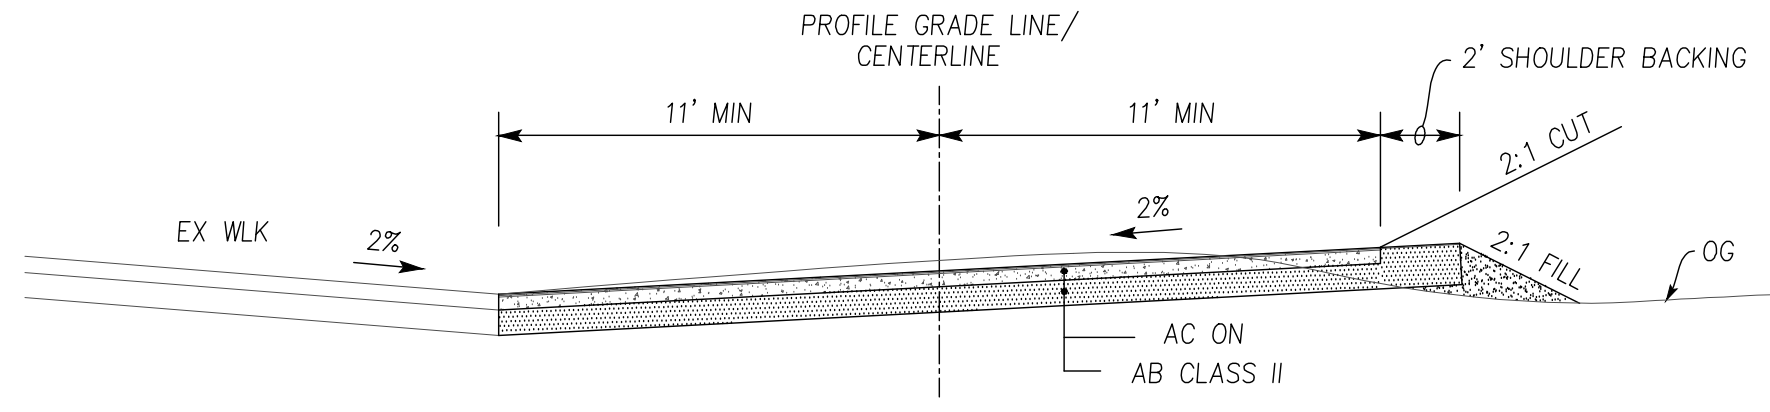


ACCESS ROAD TYPICAL SECTION
NTS
FROM 20+56.68 TO 20+70.09

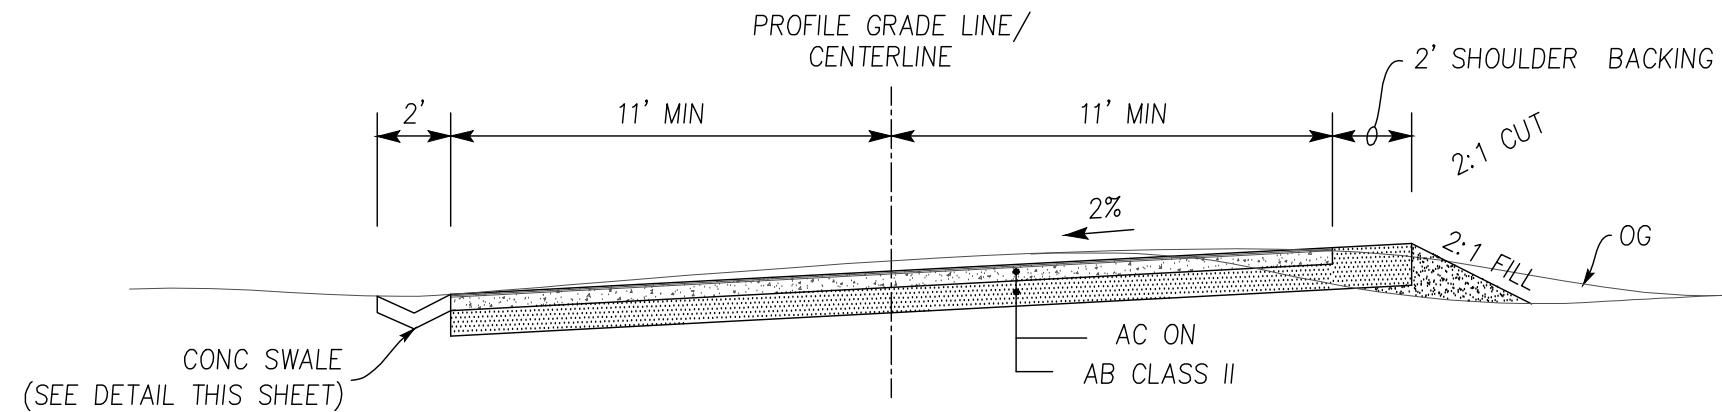


ACCESS ROAD TYPICAL SECTION
NTS
FROM 20+70.09 TO 21+65.99

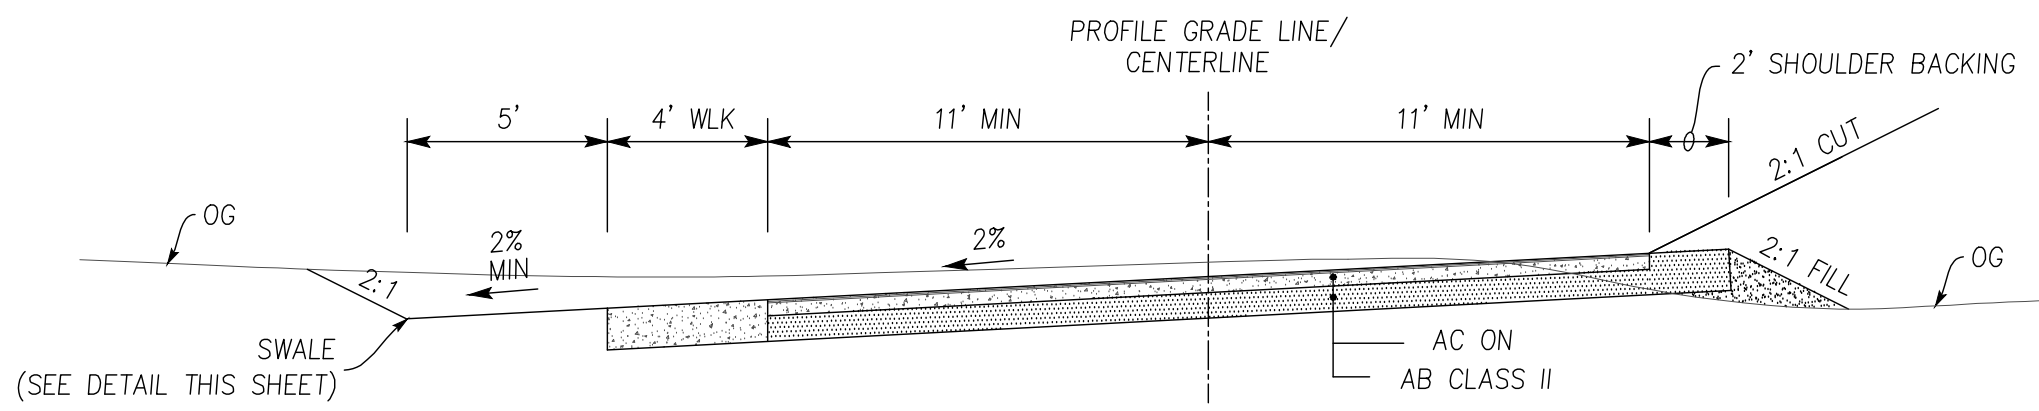

ACCESS ROAD TYPICAL SECTION
NTS
FROM 20+56.68 TO 20+70.09
FROM 21+81.40 TO 22+53.40
FROM 22+78.18 TO 22+99.34

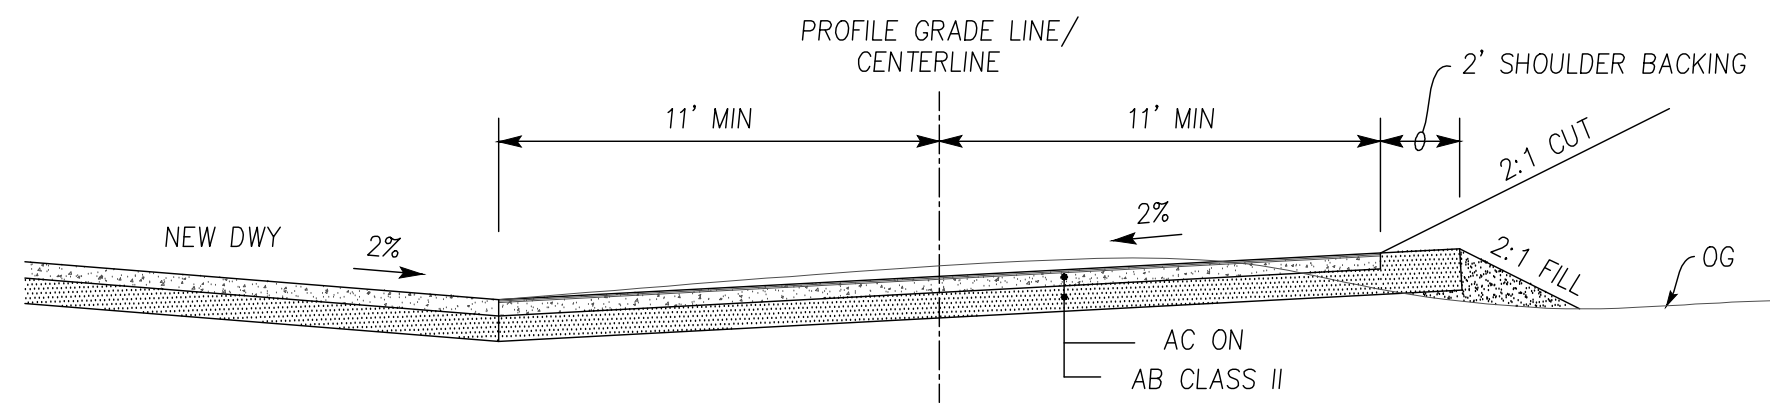


ACCESS ROAD TYPICAL SECTION
NTS
FROM 22+78.18 TO 22+99.34

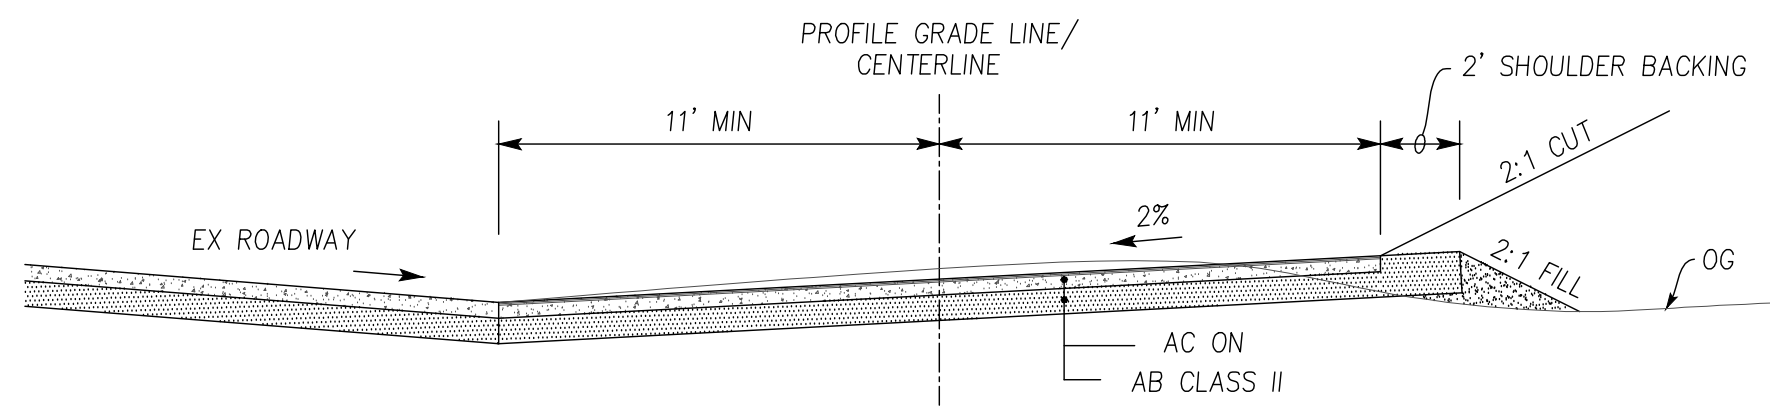


ACCESS ROAD TYPICAL SECTION
NTS
FROM 24+77.57 TO 25+22.79

ACCESS ROAD SECTIONS
1" = 20'

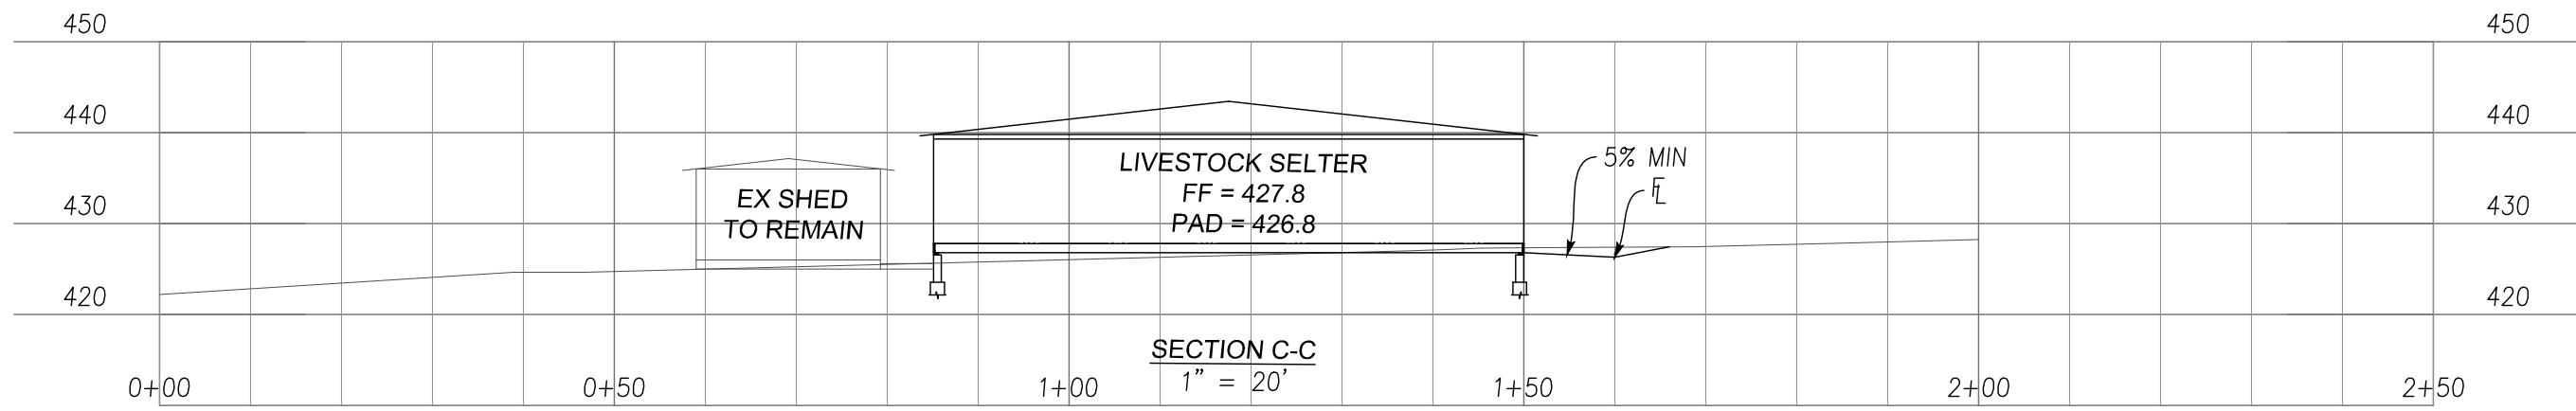

TOTAL VOLUME TABLE FOR NEW ACCESS ROAD & PARKING AREA						
Station	Fill Area	Cut Area	Fill Volume	Cut Volume	Cumulative Fill Vol	Cumulative Cut Vol
20+50	24.03	1.86	0.00	0.00	0.00	0.00
21+00	5.19	6.06	29.79	6.47	29.79	6.47
21+50	0.01	13.40	5.27	18.19	35.06	24.66
22+00	3.02	23.31	2.53	35.78	37.59	60.44
22+50	34.76	2.21	34.99	23.63	72.58	84.07
23+00	2.45	1.51	44.56	2.84	117.14	86.92
23+50	1.80	4.75	3.51	6.56	120.65	93.48
24+00	10.34	6.86	10.96	11.15	131.61	104.63
24+50	0.00	12.81	9.57	18.21	141.18	122.84
25+00	0.52	0.84	0.49	12.64	141.67	135.48

- NOTES:
- THICKNESS OF AC & BASE SECTION SHALL BE DETERMINED BY GEOTECHNICAL ENGINEER.
 - ALL DRIVEWAYS, ACCESS ROAD, AND PARKING LOTS TO BE MADE OF AN ALL WEATHER SURFACE CAPABLE OF SUPPORTING 75,000 POUNDS.

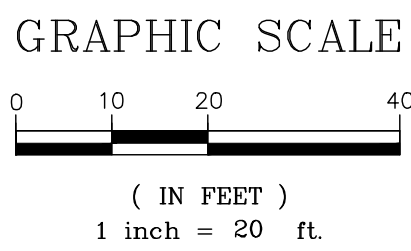

12/08/20
DESIGNED
PT

12/08/20
DATE

12/08/20
DRAWN
NL

12/08/20
DATE

12/08/20
CHECKED
NL

12/08/20
DATE

REVISIONS

APPD

DATE

BY

598 E Santa Clara St. #270
San Jose, CA 95112
Phone: (408) 806-7187
Fax: (408) 583-4006

ENGINEERING

22' WIDE FIRE ACCESS ROAD SECTIONS
LANDS OF
2425 OLD CALAVERAS ROAD
APN 029-34-004

California

Milpitas

DRAWING NO.

C5

SHT NO.

17 OF 18

FILE NO.