





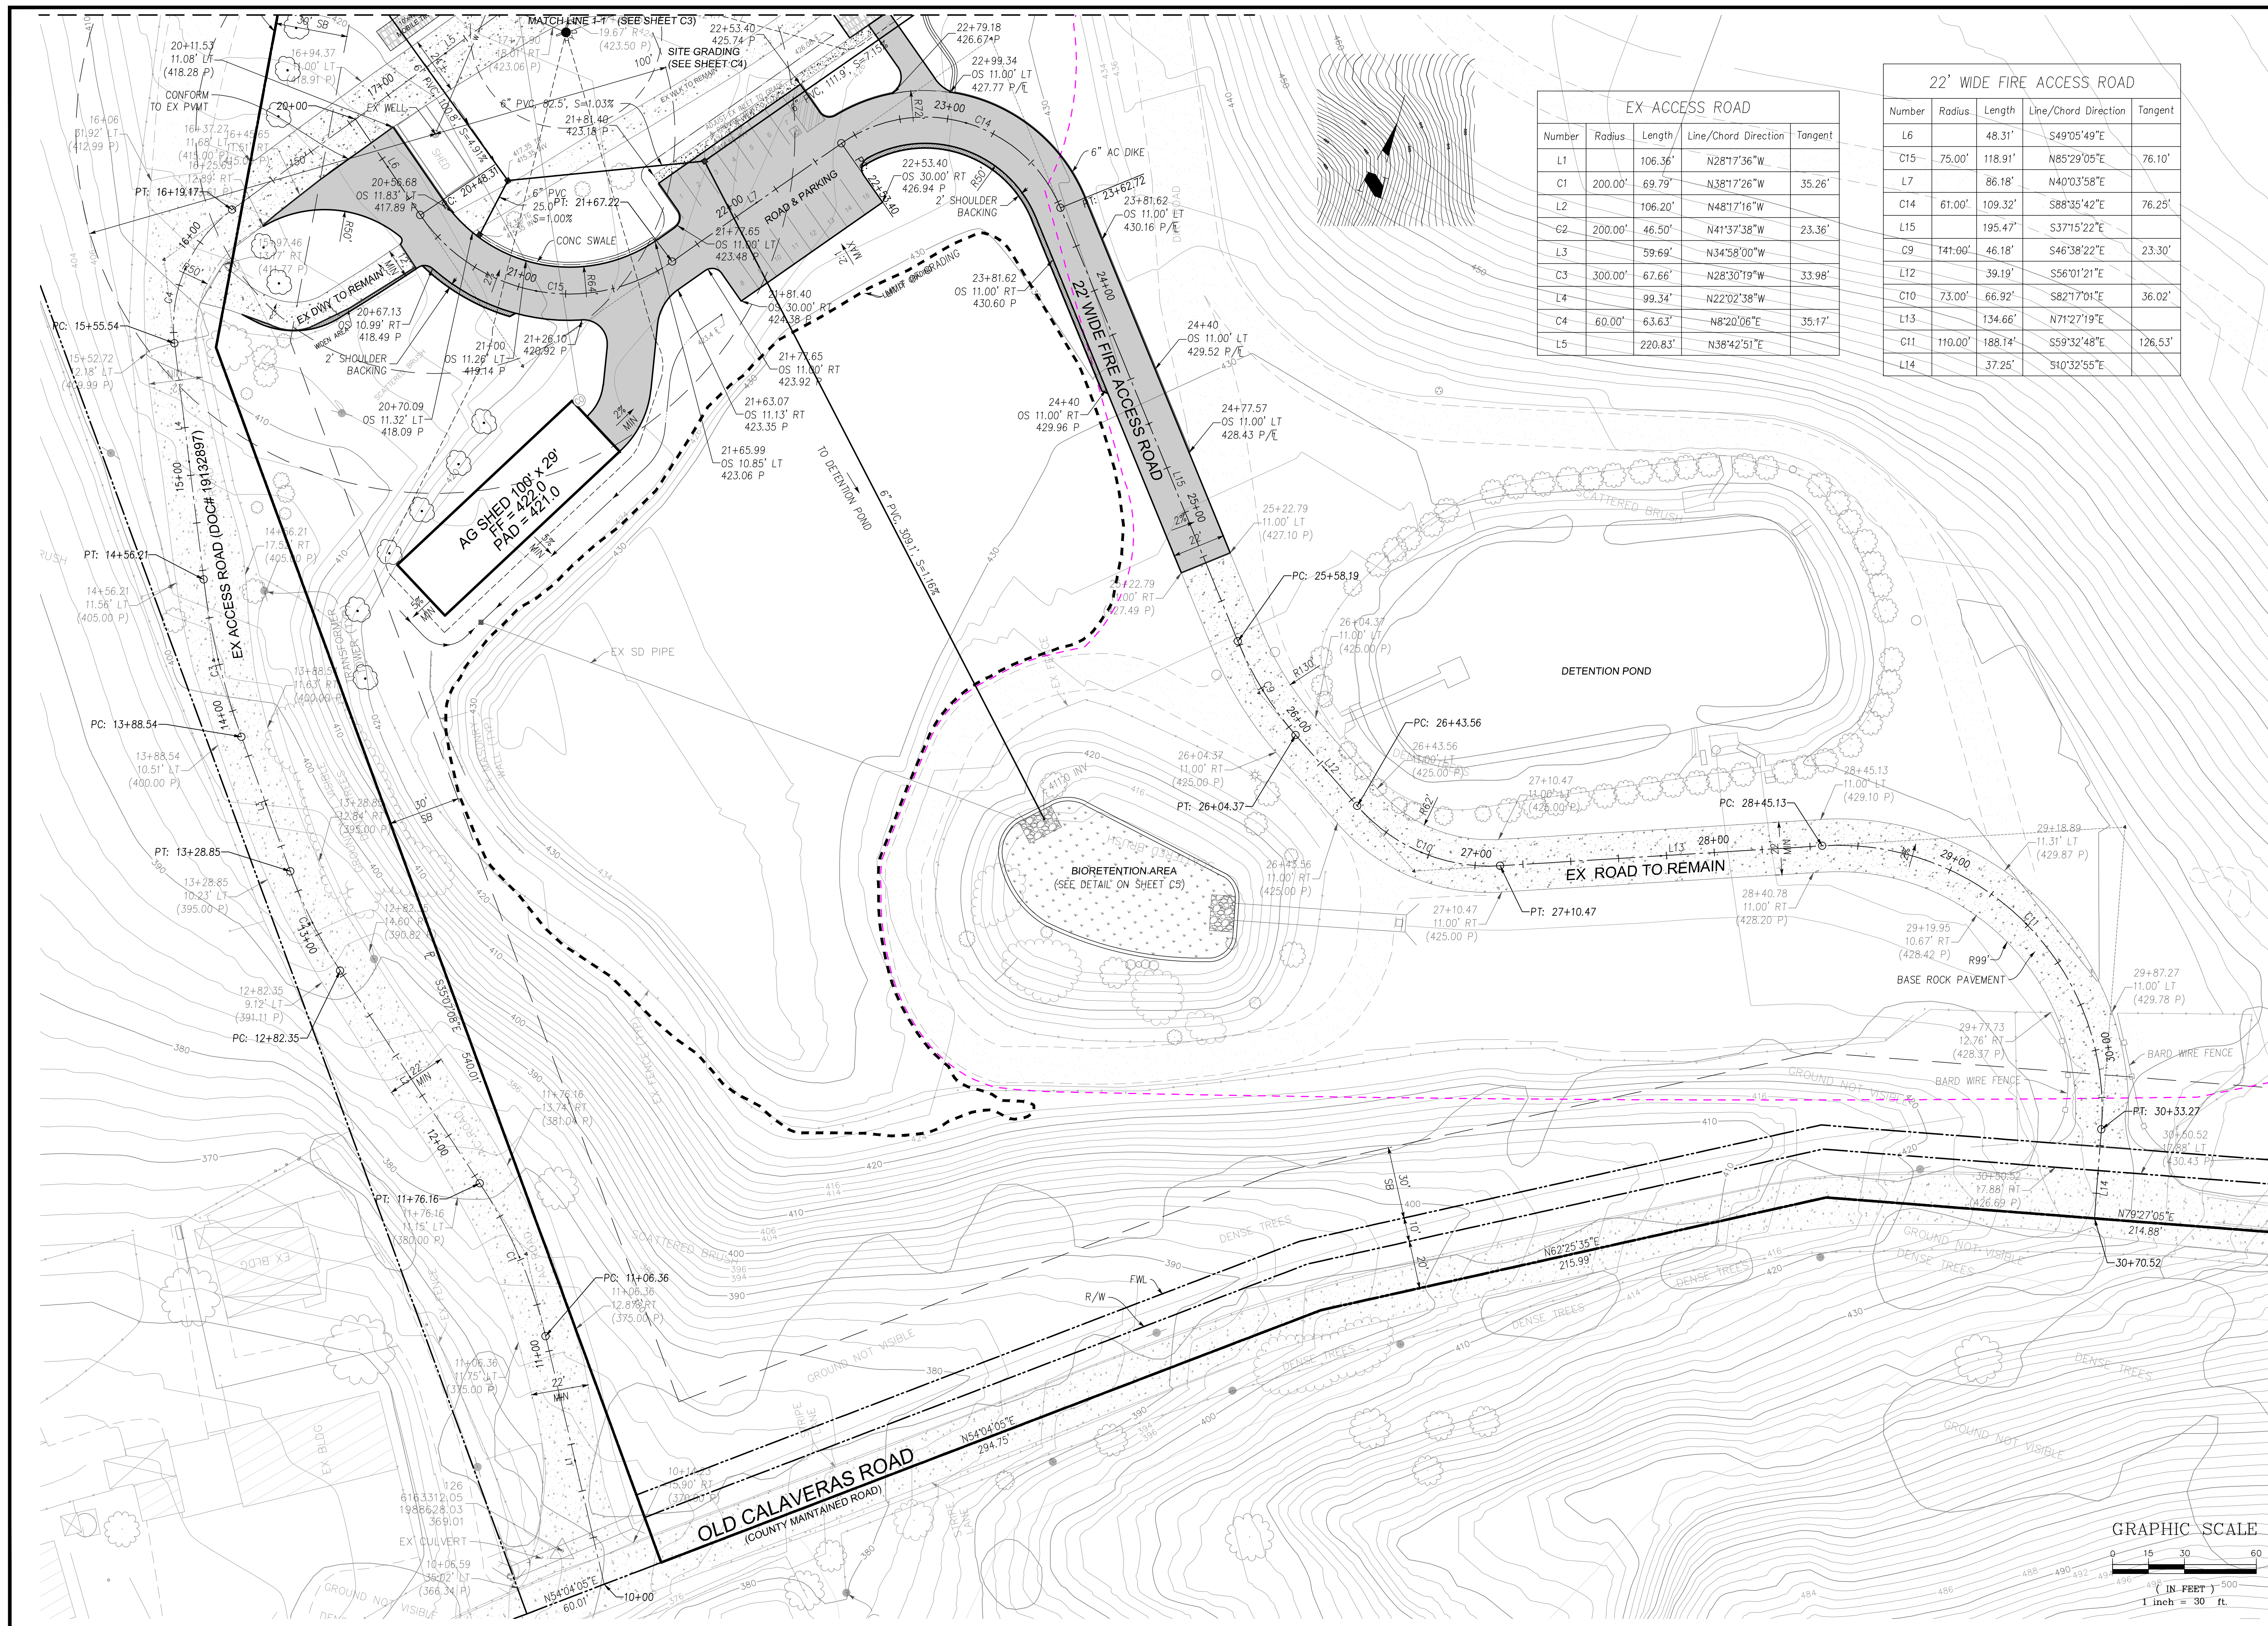


EX- ACCESS ROAD				
Number	Radius	Length	Line/Chord Direction	Tangent
L1		106.36'	N28°17'36"W	
C1	200.00'	69.79'	N38°17'26"W	35.26'
L2		106.20'	N48°17'16"W	
C2	200.00'	46.50'	N41°53'38"W	23.36'
L3		59.69'	N34°58'00"W	
C3	300.00'	67.66'	N28°30'19"W	33.98'
L4		99.34'	N22°02'38"W	
C4	60.00'	63.63'	N8°20'06"E	35.17'
L5		220.83'	N38°42'51"E	

22' WIDE FIRE ACCESS ROAD				
Number	Radius	Length	Line/Chord Direction	Tangent
L6		48.31'	S49°05'49"E	
C15	75.00'	118.91'	N85°29'05"E	76.10'
L7		86.18'	N40°03'58"E	
C14	61.00'	109.32'	S88°35'42"E	76.25'
L15		195.47'	S37°15'22"E	
C9	141.00'	46.18'	S46°38'22"E	23.30'
L12		39.19'	S56°01'21"E	
C10	73.00'	66.92'	S82°17'01"E	36.02'
L13		134.66'	S87°21'19"E	
C11	110.00'	188.74'	S59°32'48"E	126.53'
L14		37.25'	S10°32'55"E	

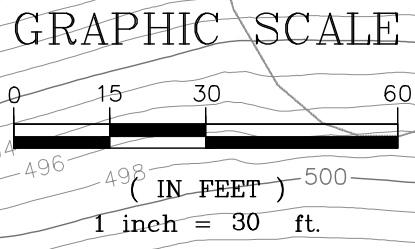

DRAWING NO.		ACCESS ROAD PLAN LANDS OF 2425 OLD CALAVERAS ROAD APN 029-34-004		PROJECT NO.	
C2		Milpitas		California	
SHEET NO.		14 OF 18			
 ENGINEERING 598 E Santa Clara St, #270 San Jose, CA 95112 Phone: (408) 806-7187 Fax: (408) 583-4006		PT DESIGNED PT DRAWN 1" = 30' SCALE NL CHECKED DATE		06/21/21 DATE 06/21/21 DATE 06/21/21 DATE 06/21/21 DATE	
		BY		DATE	
		APP'D		REVISIONS	
				NO.	

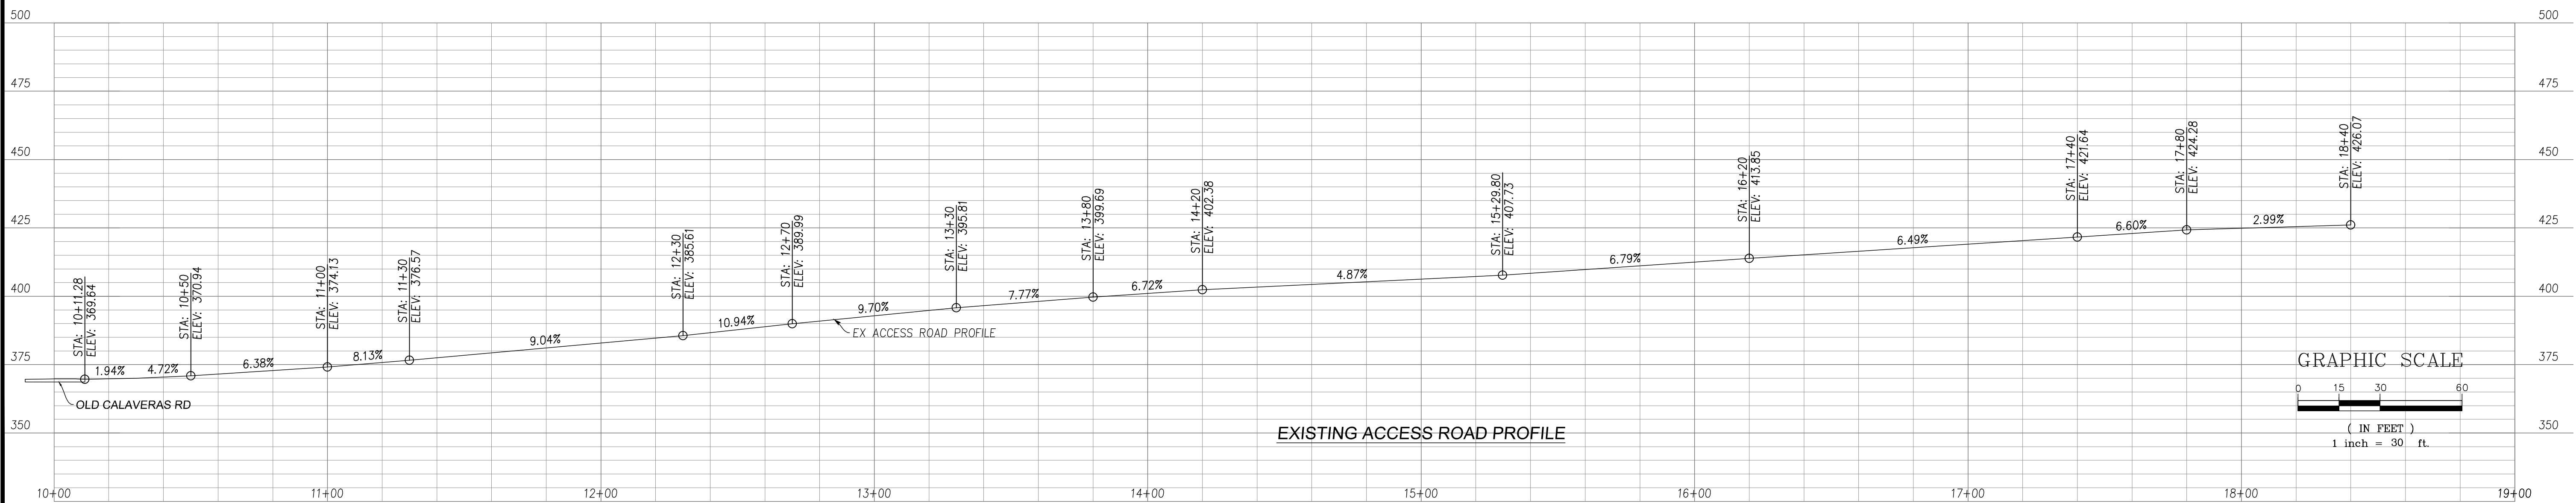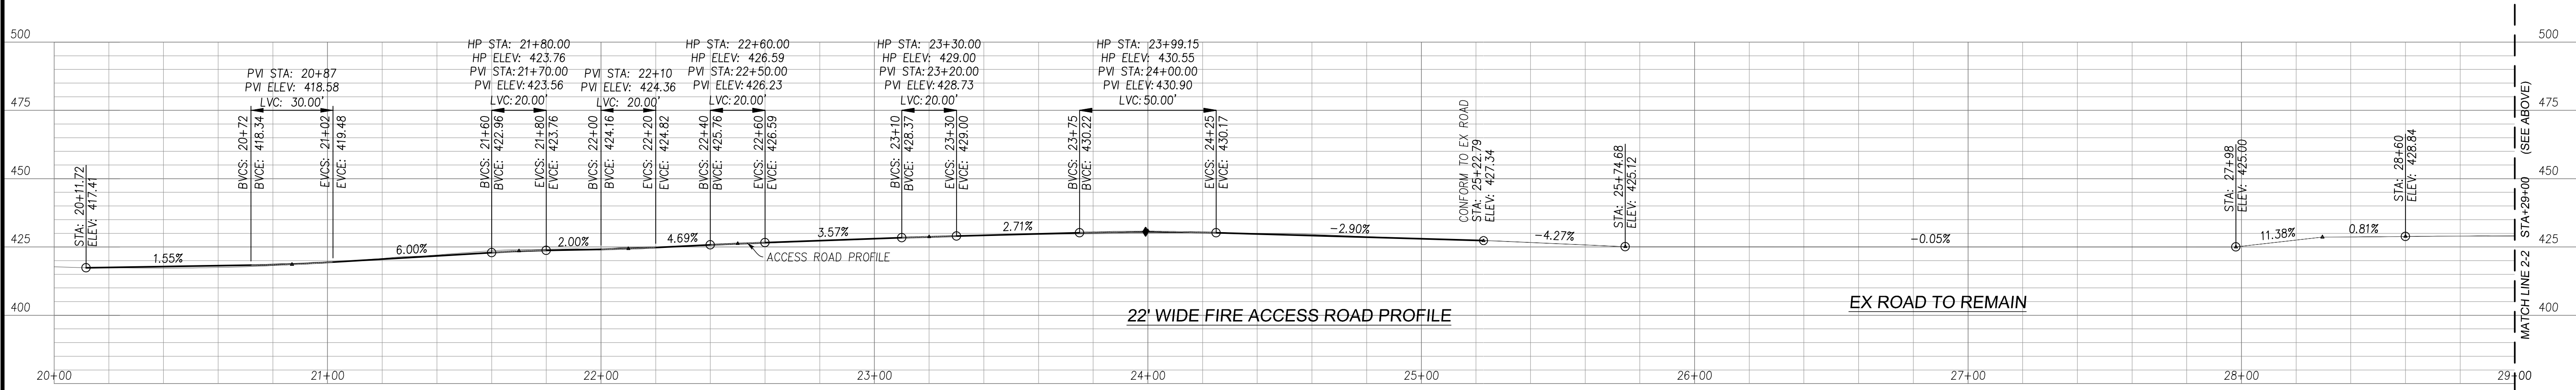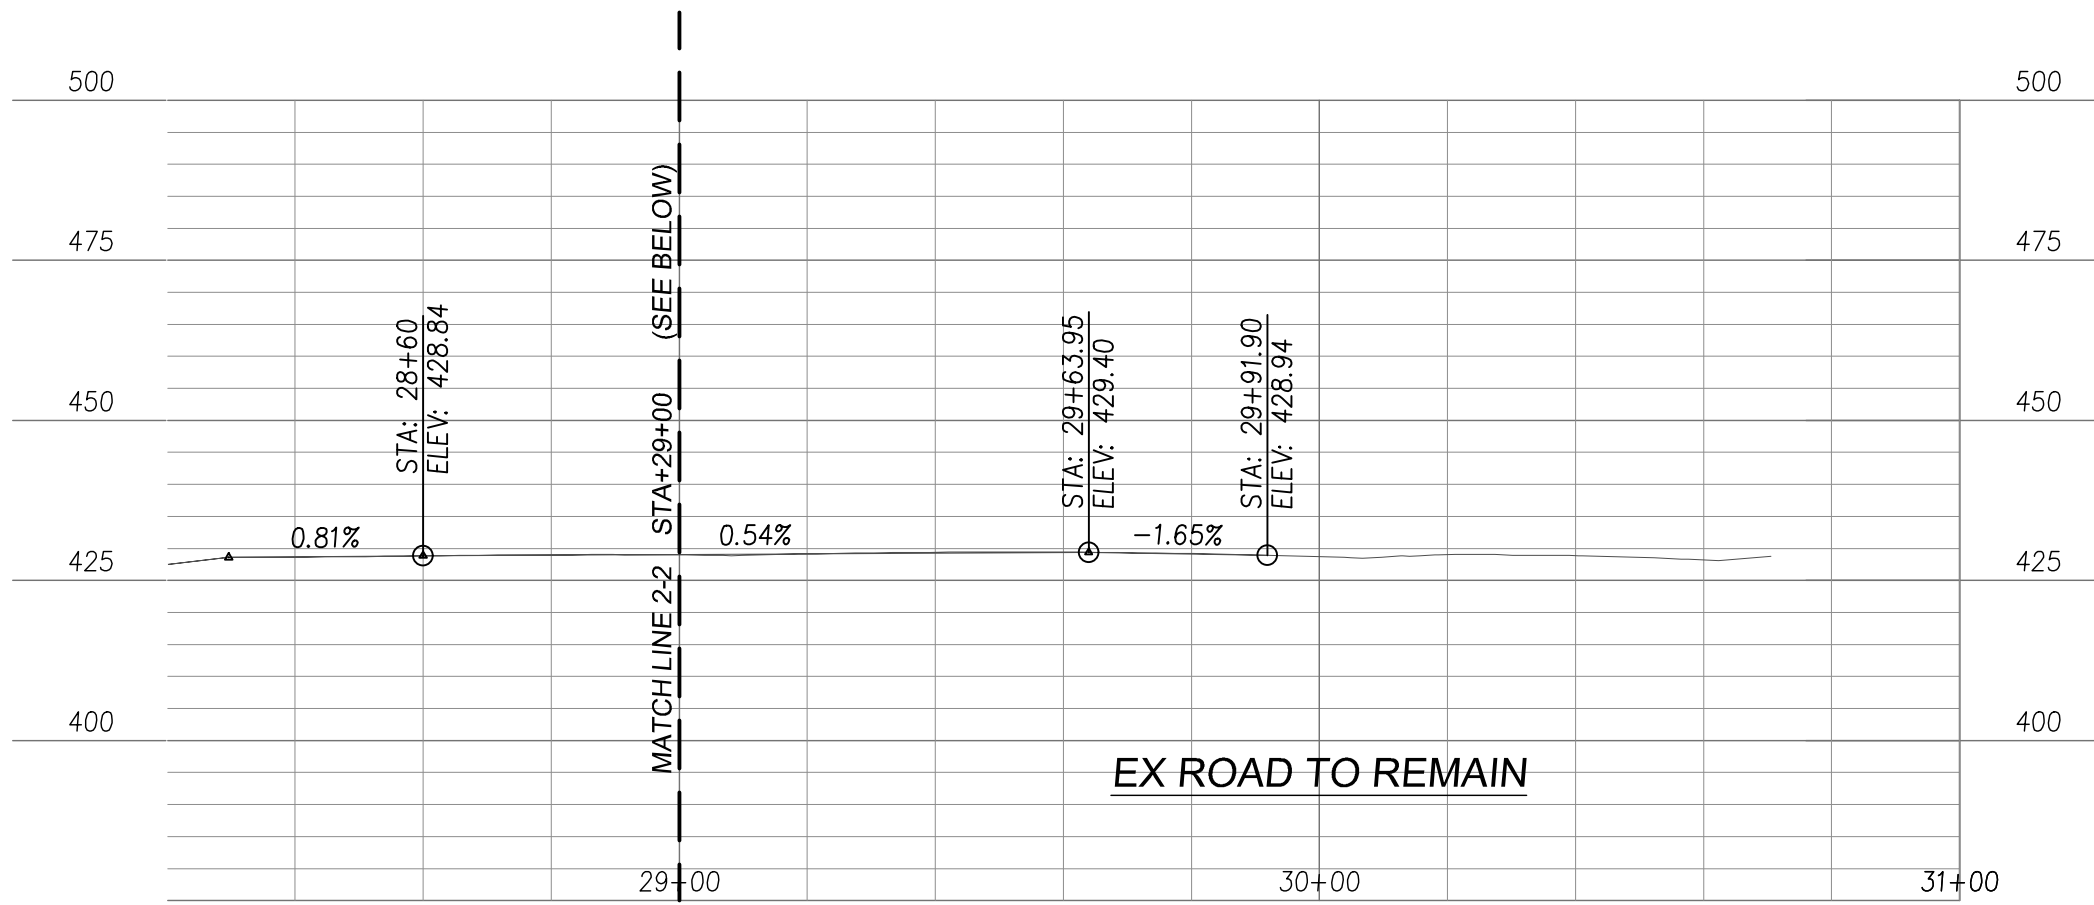

APPLICANT : .

ROAD NAME : OLD CALAVERAS ROAD

FILE NO : .

ACCESS ROAD PROFILES & SECTIONS

LANDS OF

2425 OLD CALAVERAS ROAD

APN 029-34-004

598 E Santa Clara St. #270

San Jose, CA 95112

Phone: (408) 806-7187

Fax: (408) 583-4006

ENGINEERING

DRAWING NO.

C3

SHT NO.

15 of 18

PROJECT NO.


Milpitas

CONTRACT NO.


California

PT	DESIGNED	DATE	PT	DRAWN	DATE	PT	CHECKED	DATE
		06/21/21			06/21/21			06/21/21

BY	DATE	APPROD	REVISIONS	NO.

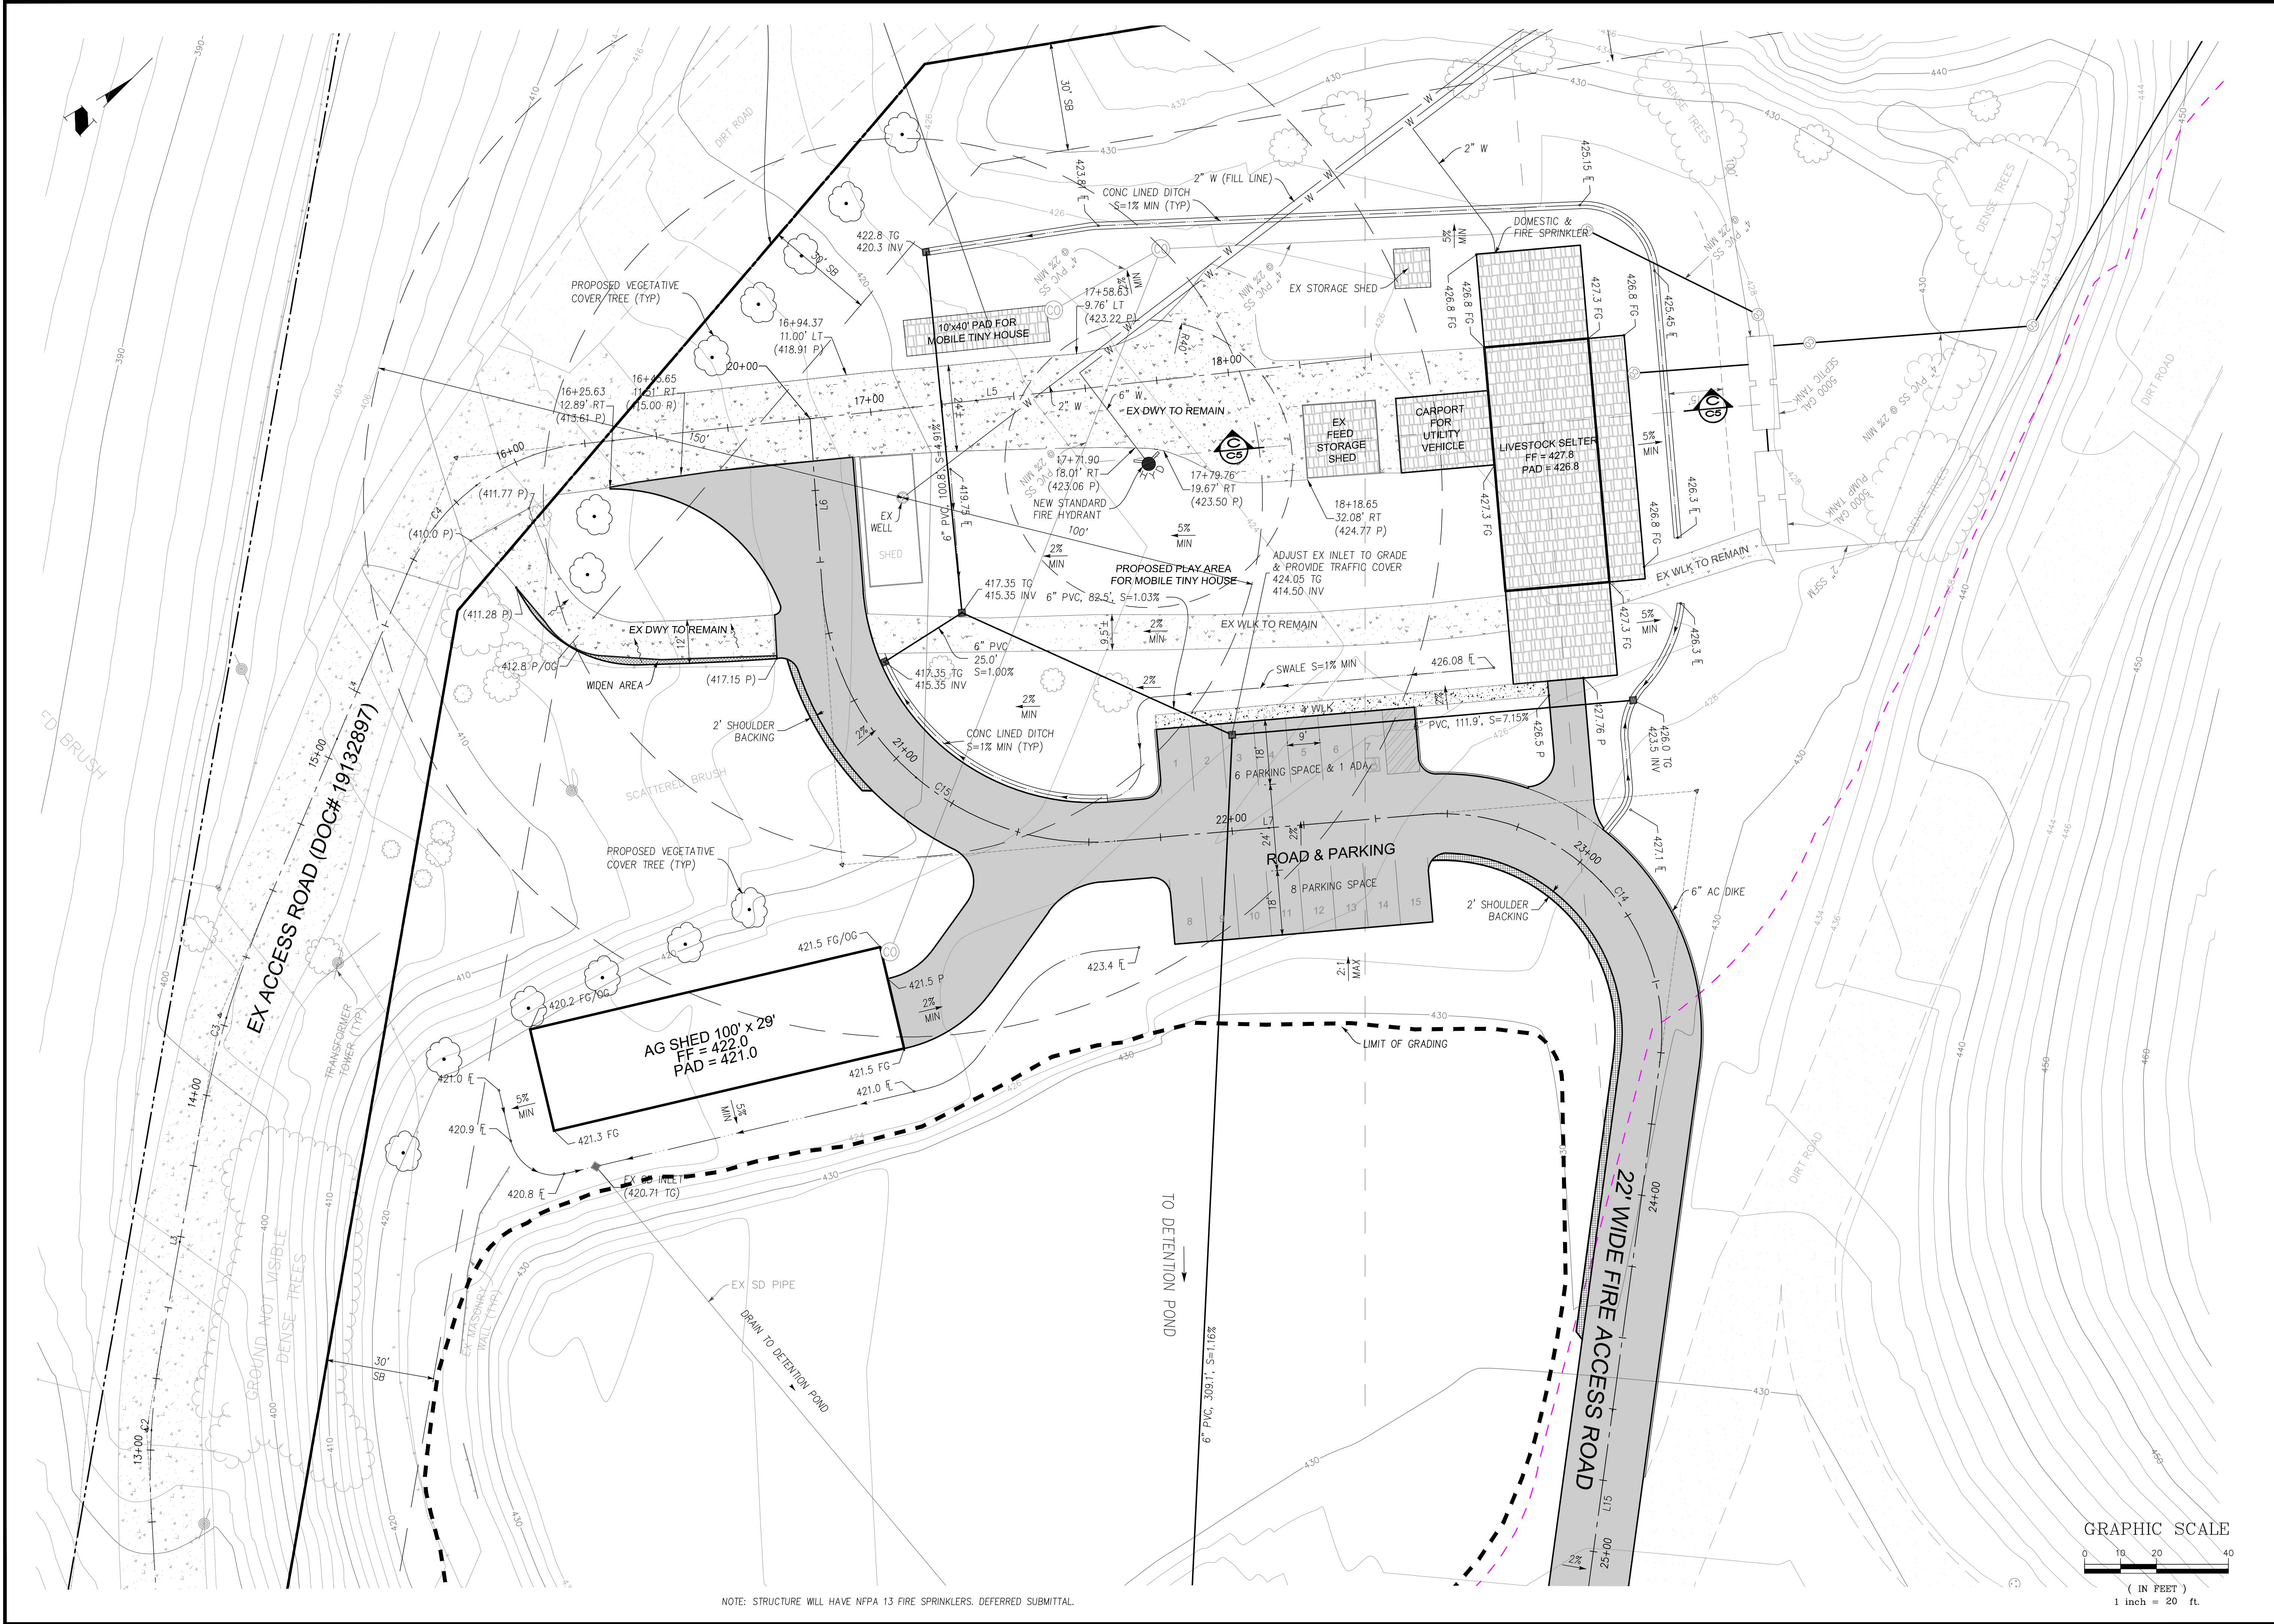

NOTE: STRUCTURE WILL HAVE NFPA 13 FIRE SPRINKLERS. DEFERRED SUBMITTAL.

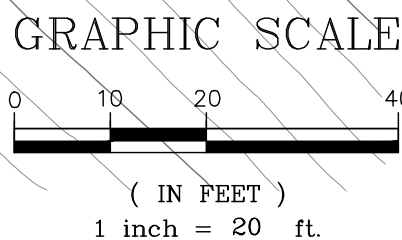

APPLICANT : .

ROAD NAME : OLD CALAVERAS ROAD

FILE NO : .

DRAWING NO. C4		DRIVEWAY, PARKING & SITE GRADING & DRAINAGE PLAN LANDS OF 2425 OLD CALAVERAS ROAD APN 029-34-004				Milpitas		California				
SHT NO. 16		OF 18		PROJECT NO.		CONTRACT NO.						
FILE NO.												
ENGINEERING 598 E Santa Clara St. #270 San Jose, CA 95112 Phone: (408) 806-7187 Fax: (408) 583-4006				PT		06/21/21						
				DESIGNED	DATE							
				PT	06/21/21							
				DRAWN	DATE							
				1" = 20'								
				SCALE								
				NL	06/21/21							
				CHECKED	DATE							
				BY	DATE	APP'D	REVISIONS			NO.		

