

OVERALL SITE PLAN

THE RECOMMENDED SCALE ON THE COUNTY SITE PLAN REQUIREMENTS IS 1"=20' AND 24X36 PLAN SIZE. 1"=20' SCALE DOES NOT ALLOW THE ENTIRE PROPERTY TO BE SHOWN ON THIS SHEET. THE PURPOSE OF THIS PLAN IS TO SHOW THE OVERALL SITE. ANOTHER SITE PLAN IS INCLUDED IN THIS PACKAGE AT A 1"=20' SCALE. COUNTY SITE PLAN REQUIREMENTS ARE SHOWN ON THIS SHEET AND C2.0.

SHEET INDEX:

C1.0	OVERALL SITE PLAN
C2.0	SITE PLAN/PRELIMINARY GRADING PLAN
C3.1	SECTION
C3.2	SECTION I
C4.0	SITE DISTANCE
C5.0	STORMWATER CONTROL PLAN

PROJECT DESCRIPTION:

NEW SINGLE FAMILY RESIDENCE,
NEW SEPTIC SYSTEM, NEW WATER
WELL/WATER TANKS, NEW UTILITIES,
AND NEW DRIVEWAY.

AREA:

PARCEL 1 IS 4.29 ACRES
PARCEL 2 IS 0.21 ACRES
TOTAL AREA IS 4.50 ACRES
40' WIDE ROADWAY EXISTING EASEMENT

NEW DRIVEWAY 18,528 SQUARE FEET

NEW TWO STORY SINGLE FAMILY RESIDENCE 4000 SQUARE FEET

ZONING HS

EXISTING AVERAGE SLOPE AT SITE:
AVERAGE SLOPE TAKEN FROM AREA OF NEW PROPOSED BUILDING, AREA
OF NEW SEPTIC FIELD, TURNAROUND NEAR HOME, AND CAR PASS BY
SECTION IN MIDDLE OF DRIVEWAY.

$S = ((I*L)/A)*100$, S = SLOPE, I = CONTOUR INTERVAL, L = COMBINED
LENGTH OF CONTOURS, A= AREA SF
 $S = ((5*506.74)/10,456)*100 = 24.23\%$
AVERAGE SLOPE OF SITE IS 24.23%.


GROUND DESCENDS TO NORTHEAST AT 1.5:1 TO 2:1 (HORIZONTAL TO
VERTICAL). WESTERN PORTION OF PROPERTY AVERAGE SLOPE FROM 3:1 TO
7:1.

SOIL OR GEOLOGIC HAZARDS: PER GEOTECH REPORT, SITE IS WITHIN AN
AREA OF SEVERAL LARGE, PROBABLE, DORMANT-OLD DEEP SEATED
LANDSLIDES.

LEGEND:

--- PROPERTY LINE
→ EXISTING STORM
WATER FLOW DIRECTION

VICINITY PLAN

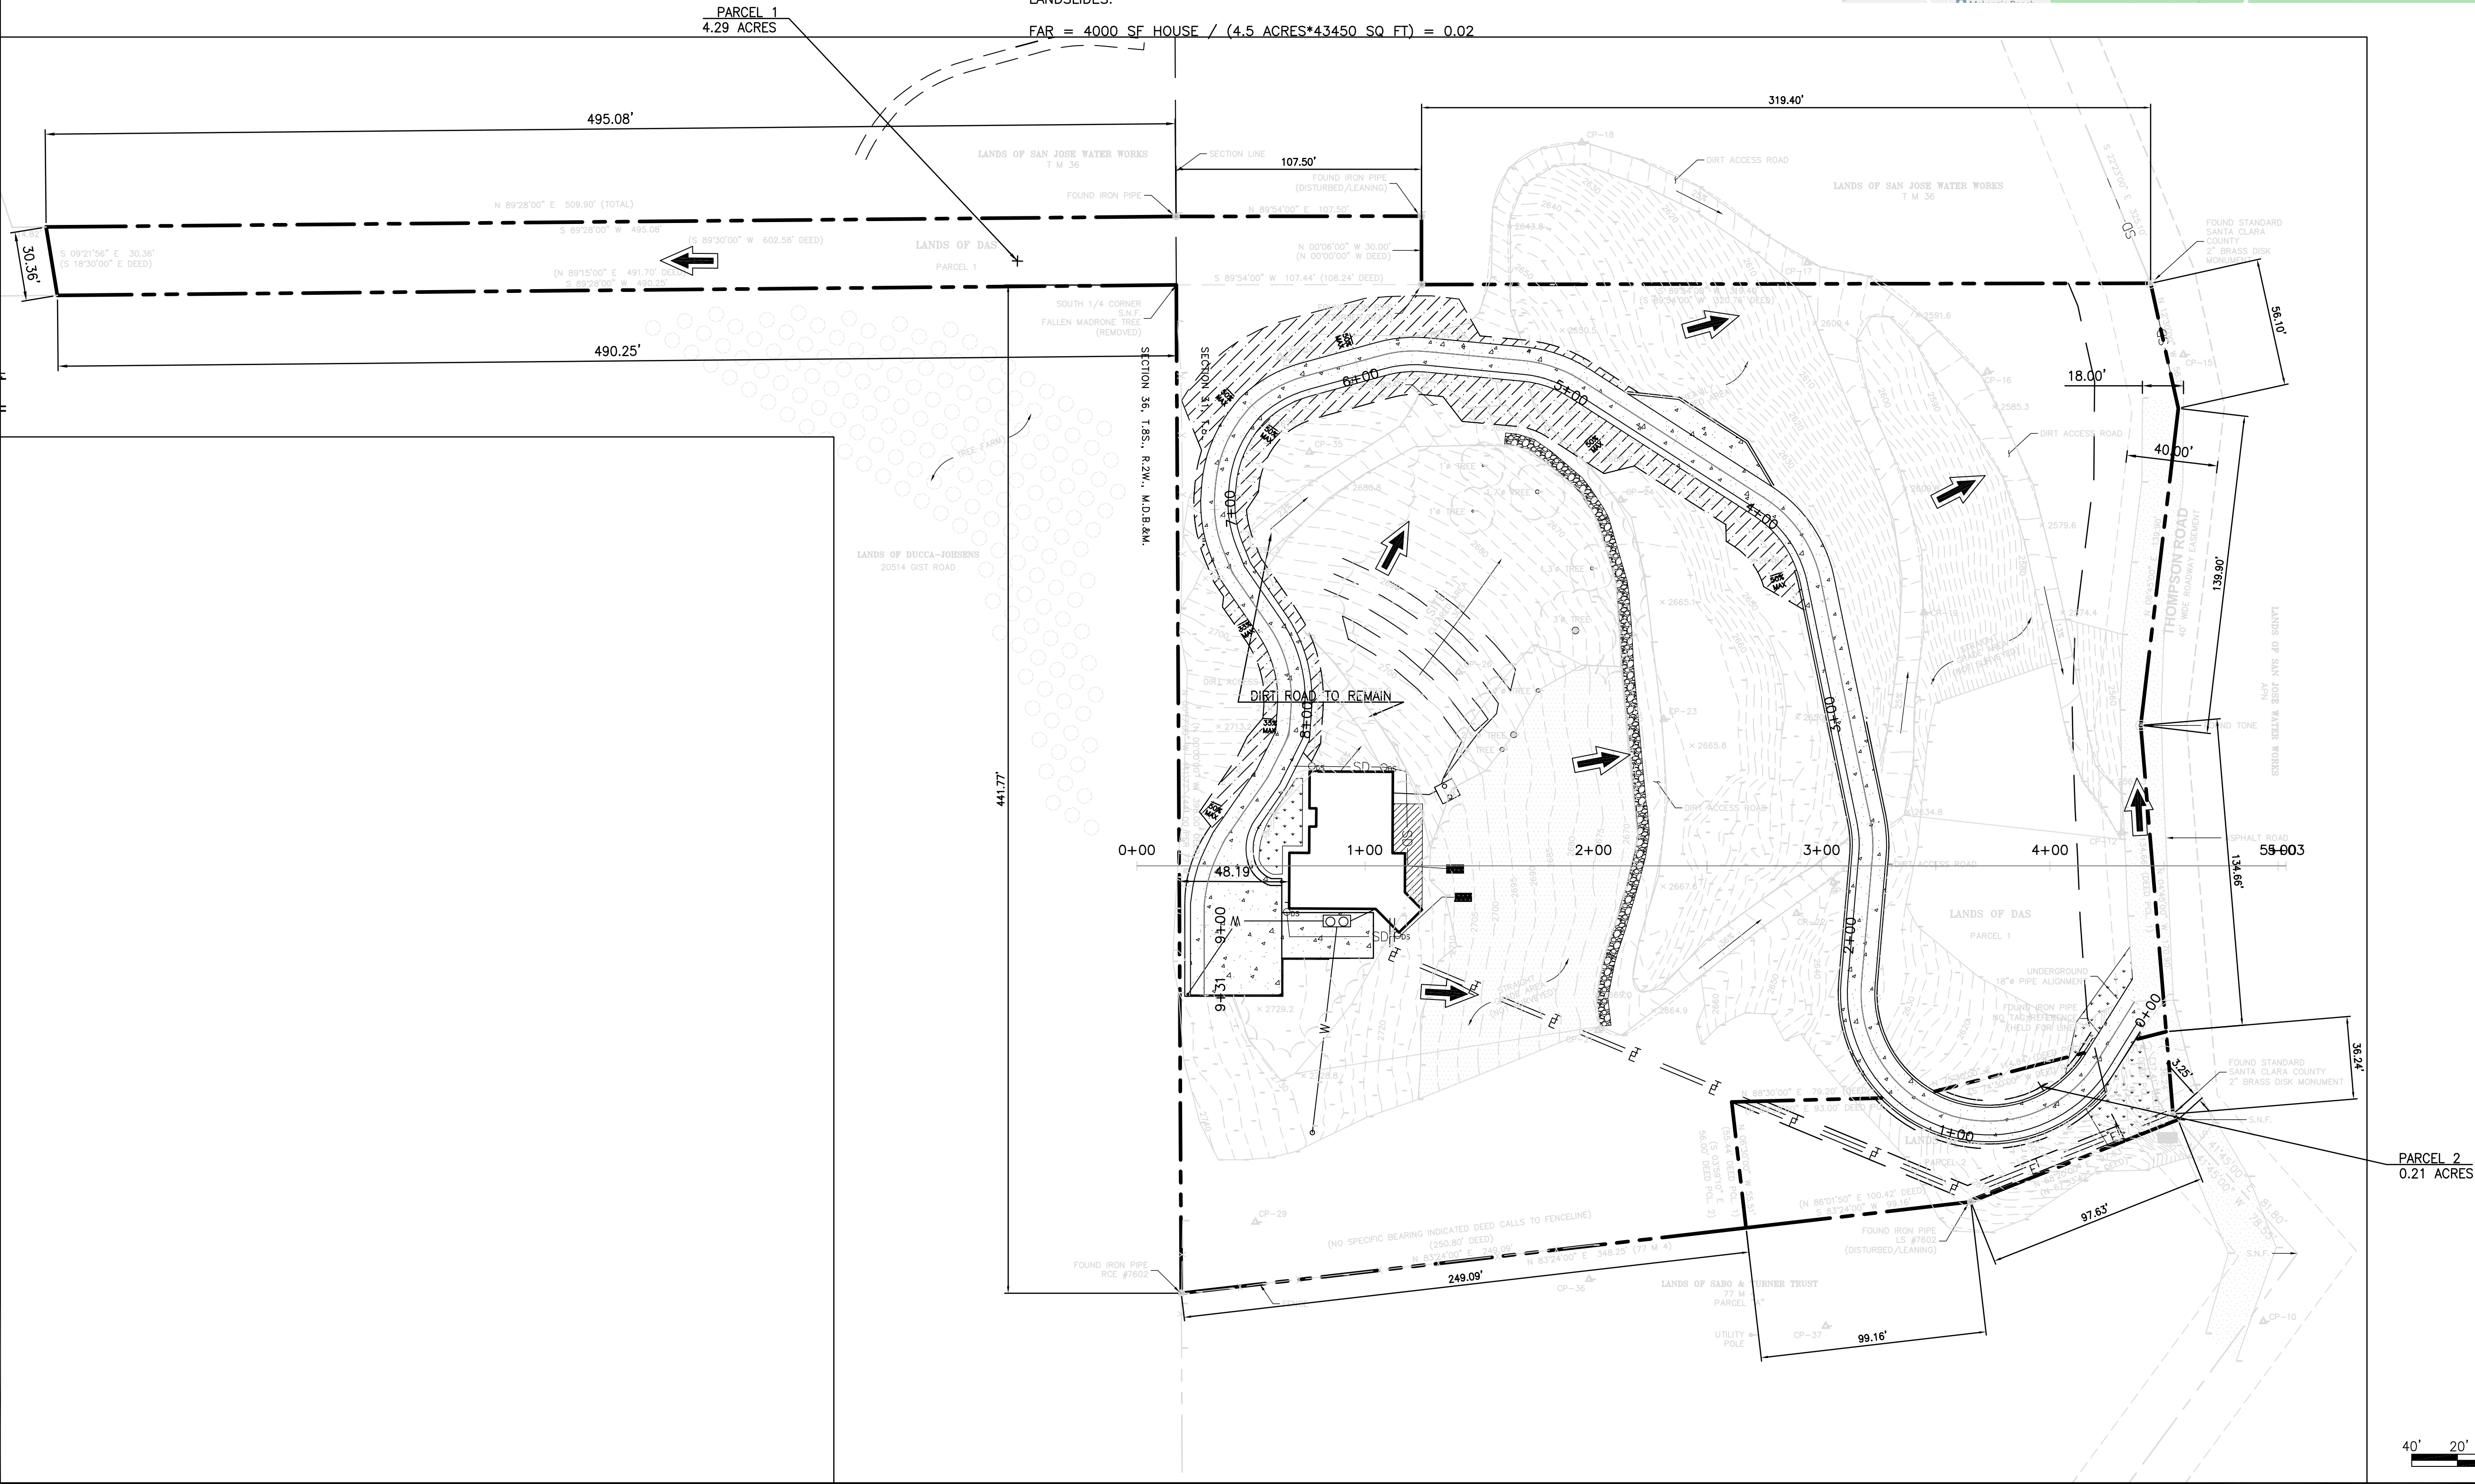

DAS PROJECT
THOMPSON ROAD
LOS GATOS, SANTA
CLARA COUNTY, CA
APN: 544-24-001 AND 544-24-002


CONSULTANT/PREPARER OF PLANS:

COMPANY NAME: SF CIVIL
CIVIL ENGINEER: PATRICK MACDONALD
2532 SANTA CLARA AVE #151
ALAMEDA, CALIFORNIA 94501
(P) 510-282-5281
(E) sfcivil@yahoo.com

OWNER:

OWNER: SATYAJIT DAS

STAMP:

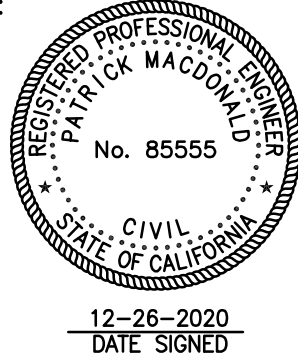

REVISIONS

	DATE
▲	
▲	
▲	
▲	
▲	
▲	
▲	
▲	
▲	
▲	

SHEET TITLE



OVERALL SITE
PLAN

SHEET NUMBER

C1.0

DATE


12-26-2020

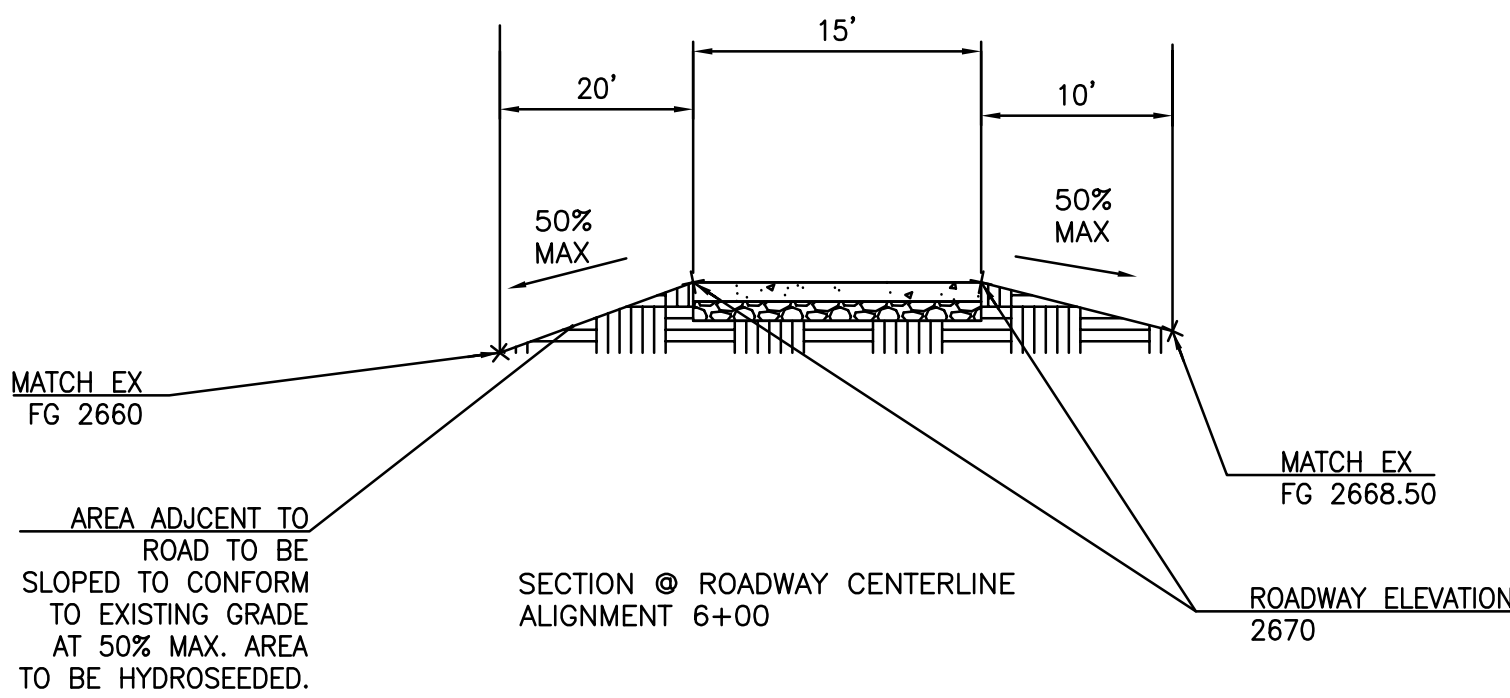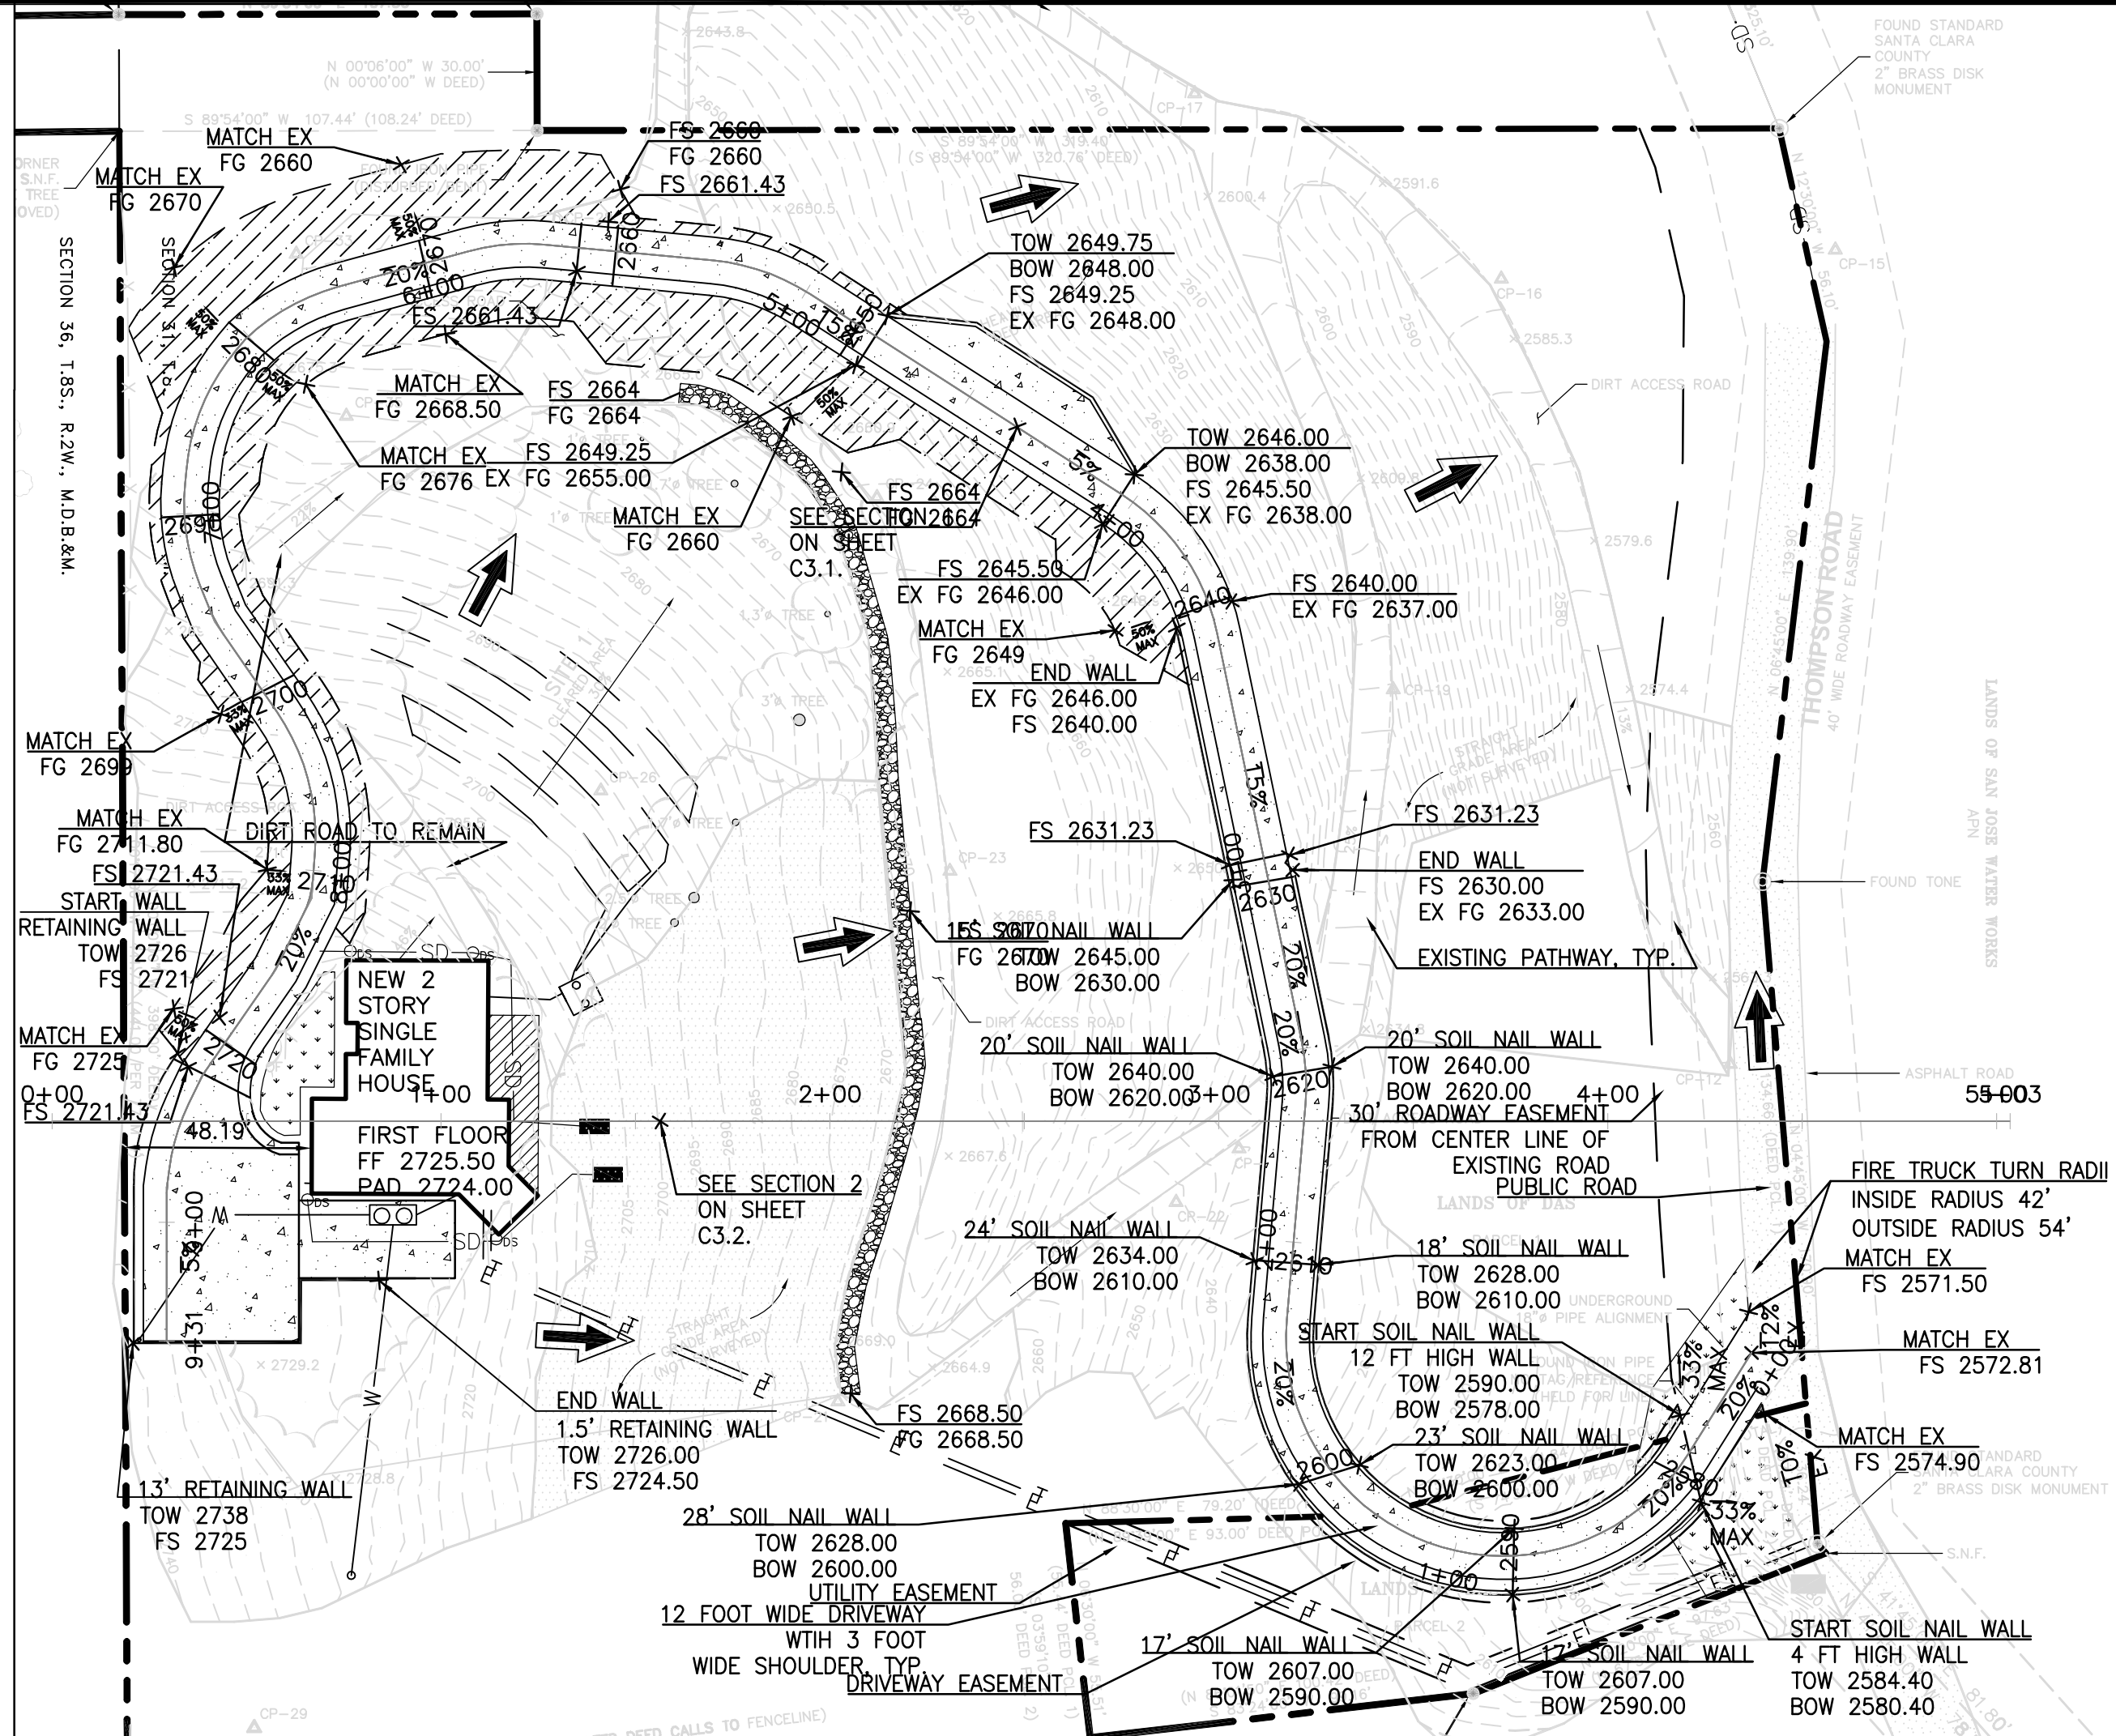

DAS PROJECT
THOMPSON ROAD
LOS GATOS, SANTA
CLARA COUNTY, CA
APN: 544-24-001 AND 544-24-002

CONSULTANT/PREPARER OF PLANS:
COMPANY NAME: SF CIVIL
CIVIL ENGINEER: PATRICK MACDONALD
2532 SANTA CLARA AVE #151
ALAMEDA, CALIFORNIA 94501
(P) 510-282-5281
(E) sfcivil@yahoo.com

OWNER:
OWNER: SATYAJIT DAS


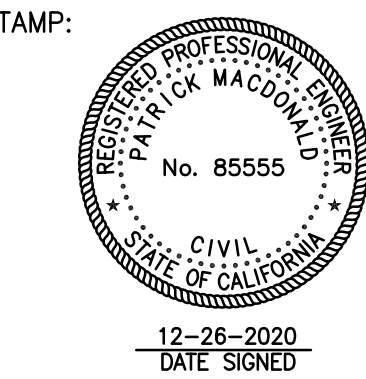


REVISIONS	
DATE	




SHEET TITLE
SECTION 2

SHEET NUMBER
C3.2

DATE
12-26-2020

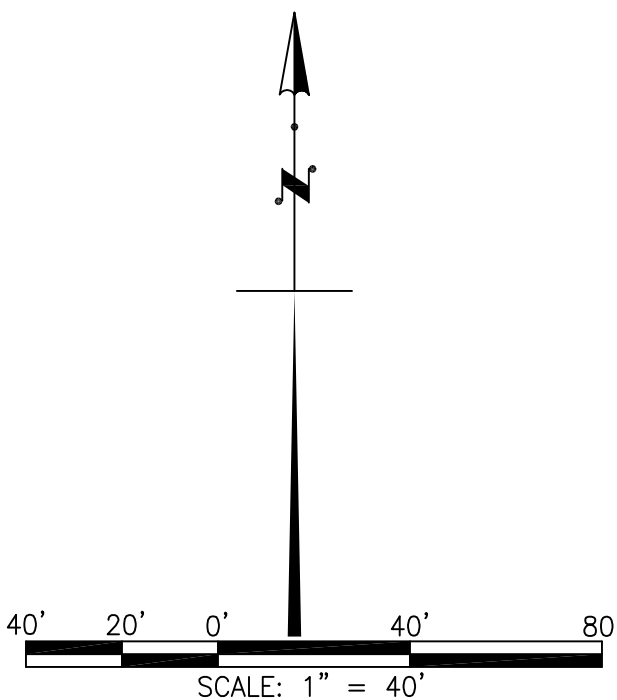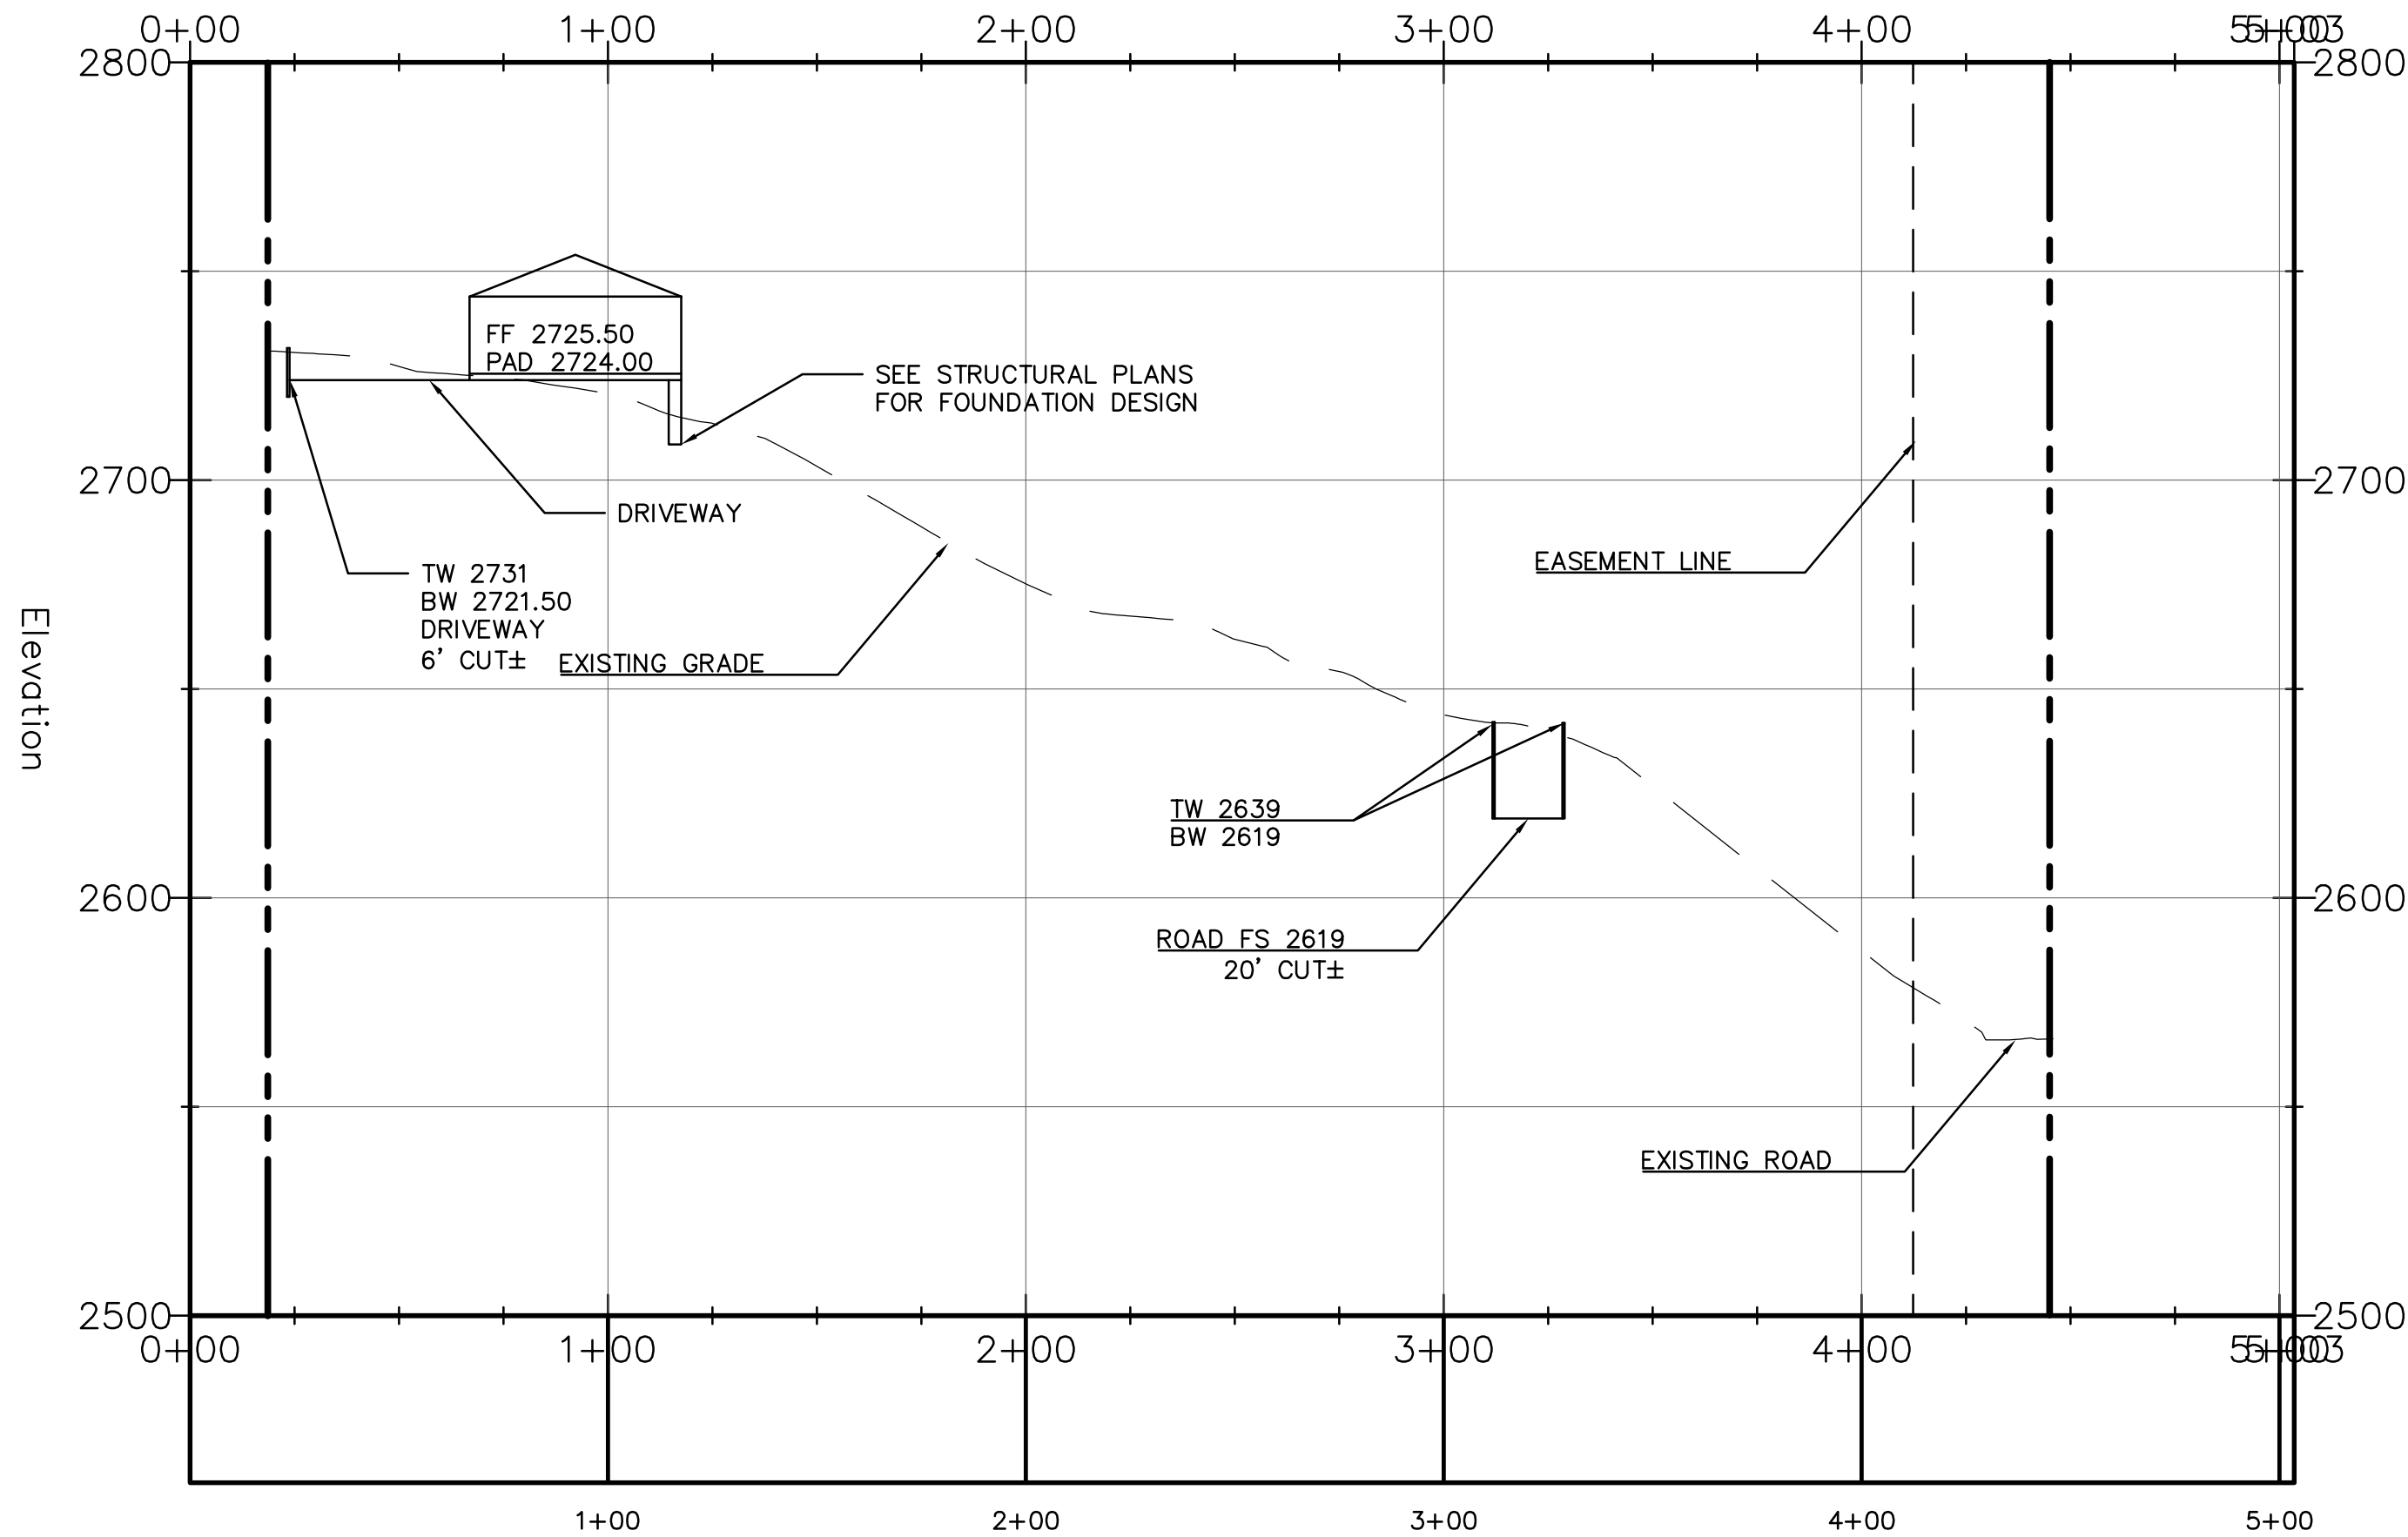


NOTE: THE PURPOSE OF THIS SHEET IS TO SHOW SITE DISTANCE AT THE DRIVEWAY.

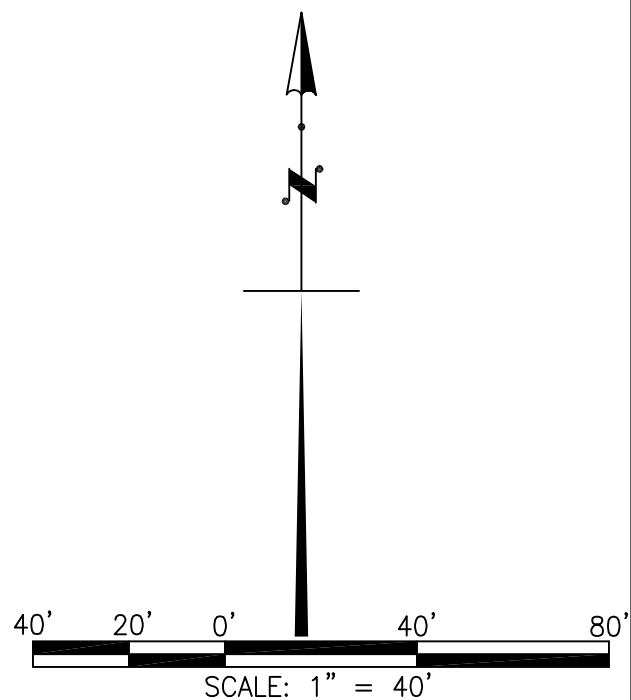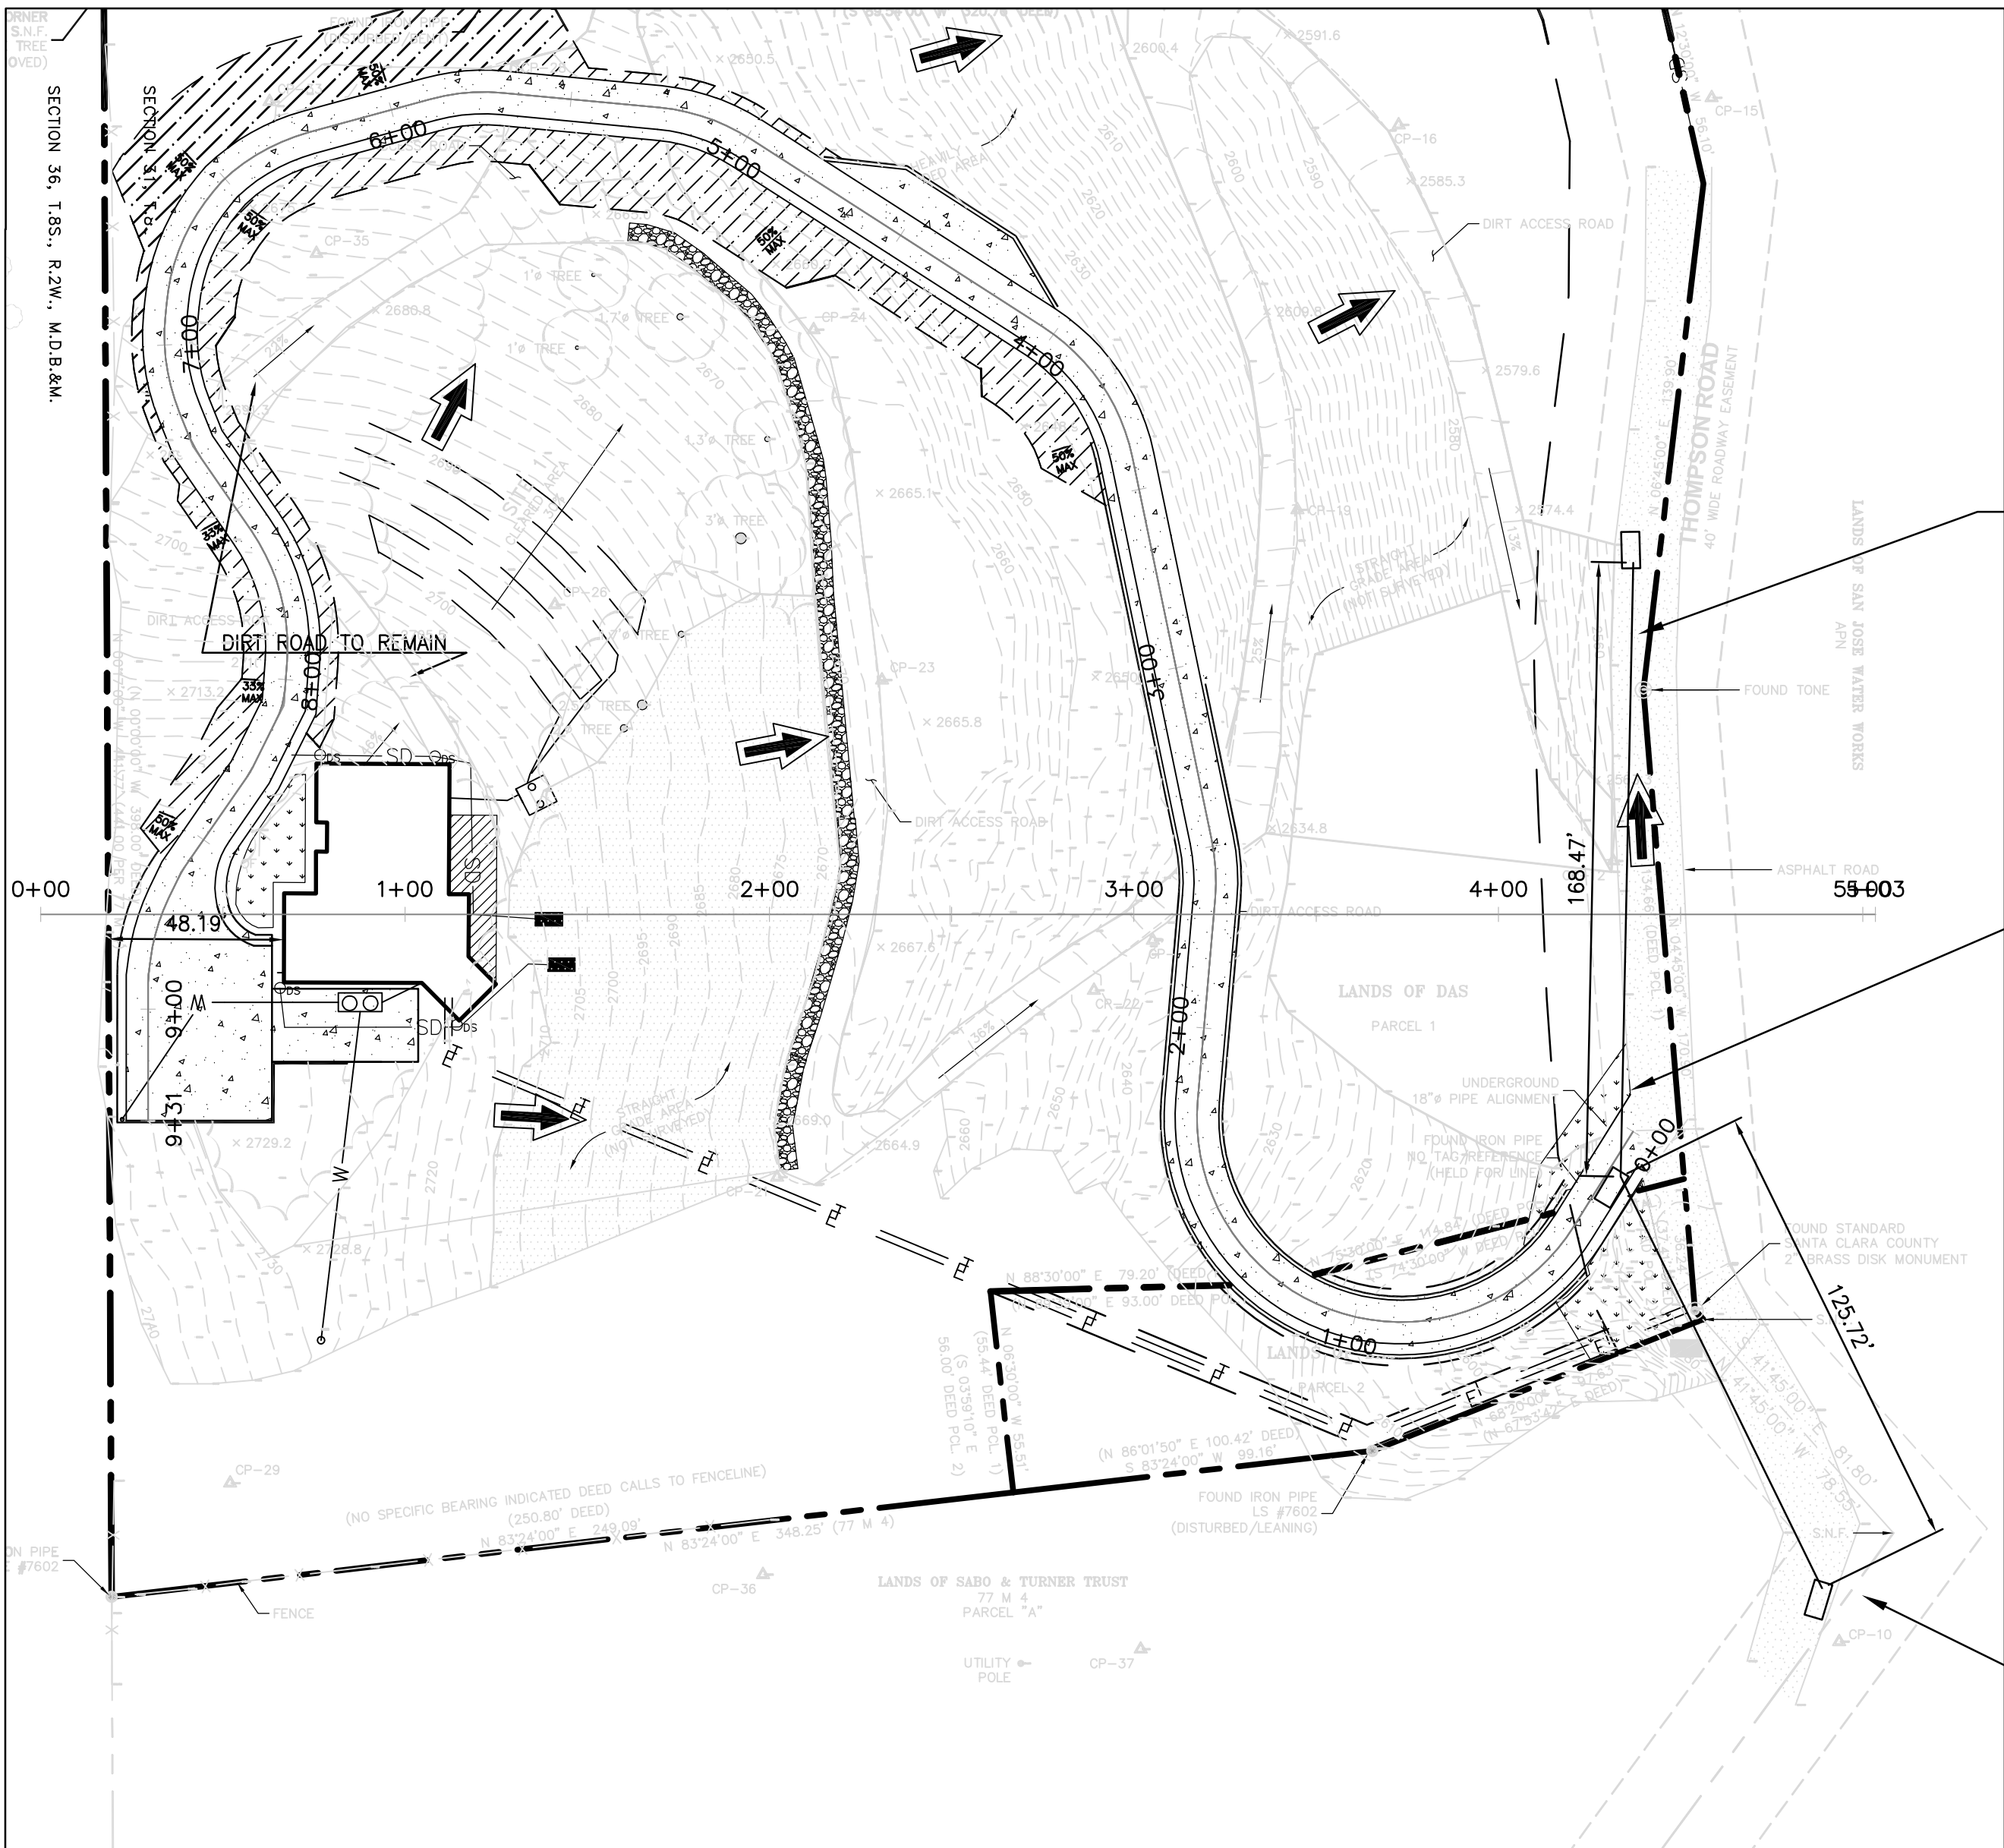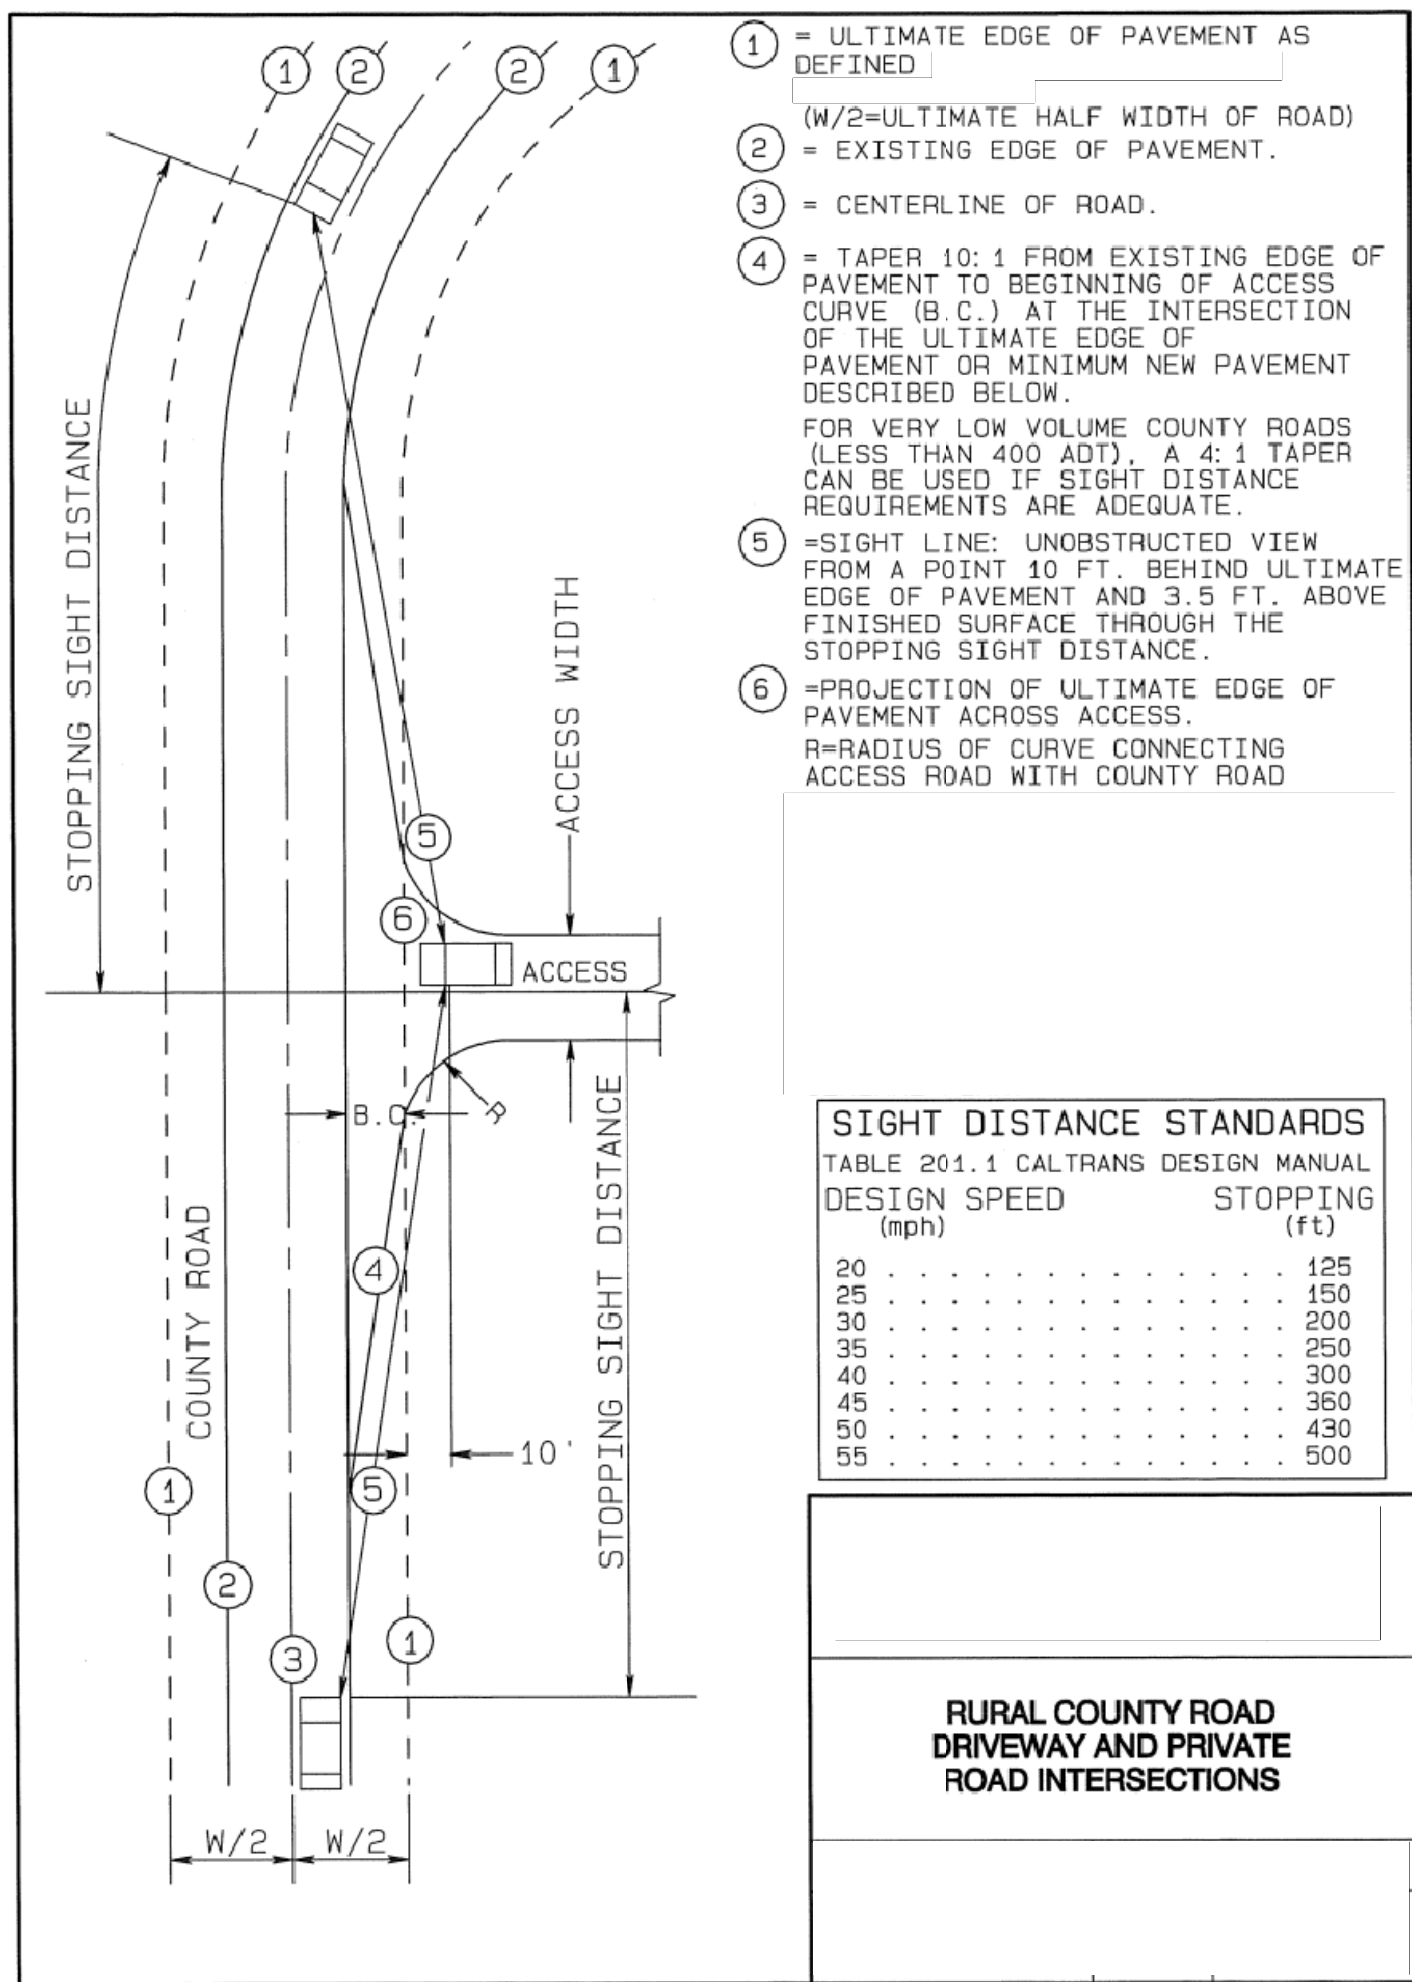

DAS PROJECT
THOMPSON ROAD
LOS GATOS, SANTA
CLARA COUNTY, CA
APN: 544-24-001 AND 544-24-002

CONSULTANT/PREPARER OF PLANS:
COMPANY NAME: SF CIVIL
CIVIL ENGINEER: PATRICK MACDONALD
2532 SANTA CLARA AVE #151
ALAMEDA, CALIFORNIA 94501
(P) 510-282-5281
(E) sfcivil@yahoo.com

OWNER:
OWNER: SATYAJIT DAS

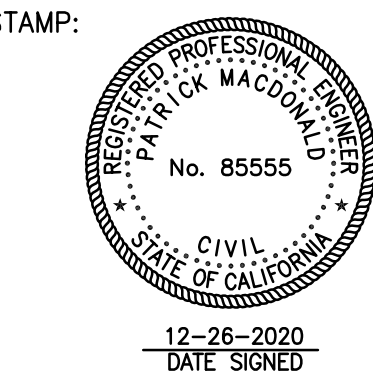

REVISIONS	
DATE	

SHEET TITLE
SIGHT DISTANCE

SHEET NUMBER
C4.0

DATE
12-26-2020

AREA:

TOTAL SITE AREA IS 4.50 ACRES.

NEW DRIVEWAY 18,528 SQUARE FEET

NEW TWO STORY SINGLE FAMILY RESIDENCE IMPERVIOUS BLDG FOOTPRINT 4000 SQUARE FEET

DMA - 1 PRE CONDITION RUNOFF IS LESS THEN OR EQUAL TO POST CONDITION RUNOFF BY DIRECTING A LARGE AMOUNT OF THE AREA TOWARDS A GRAVEL TRENCH. GRAVEL TRENCH IS LOCATED ON A RELATIVELY FLAT AREA OF THE SITE.

PLEASE NOTE IT IS DIFFICULT TO DETAIN STORMWATER ON THIS SITE DUE TO THE STEEPNESS OF IT. THEREFORE, THE LIMITED AMOUNTS OF FLAT AREAS ON THE SITE WERE USED TO DETAIN STORMWATER.

DMA -1
PRE CONDITION
10 year calcs at M.A.P 35
Tc=10.89 min
Intensity = 2.25
Peak Runoff Rate for 10 year Q=CIA=
0.20*2.25*4.17= 1.87 cfs

100 year calcs at M.A.P 35
Tc=10.89
Intensity = 3.25 in/hr
Peak Runoff Rate for 100 year Q=CIA=
0.20*3.25*4.17=2.71 cfs

*POST CONDITION CALCS IF STORM DIDN'T FLOW TO GRAVEL TRENCH BELOW FOR 10 YEAR AND 100 YEAR STORM.

10 year calcs at M.A.P 35
Tc=10.89
Intensity = 2.25 in/hr
Peak Runoff Rate for 10 year Q=CIA=
0.28*2.25*4.17=2.63 cfs

100 year calcs at M.A.P 20
Tc=10.89
Intensity = 3.25 in/hr
Peak Runoff Rate for 100 year Q=CIA=
0.28*3.25*4.17=3.79 cfs

GRAVEL TRENCH SIZING:
Gravel trench to be 284 feet long, by 1.50 feet deep, by 5 feet wide.
Void ratio = 0.40
Total Volume = 2130 cubic feet
Actual storage volume = 852 cubic feet

Qpost 10 year flowing towards gravel trench=
(0.30)(2.25)(50467/43560)= 0.78 CFS

Qpre 10 year=1.87 CFS
Qpost total for whole site due to gravel trench = 1.85 CFS

Note: 1.15 CFS flows towards the gravel trench.
Qpost 100 year flowing towards gravel trench=
(0.3)(3.3)(50467/43560)=1.15 CFS

Qpre=2.71
Qpost 100 YEAR DUE TO GRAVEL TRENCH=
2.64
Required storage volume to accommodate total flow towards trench = 609 cf

DMA - 2 NO WORK IS BEING DONE IN THIS AREA SO PRE CONDITION RUNOFF EQUALS POST CONDITION RUNOFF.


DMA - 2
14,781 SF

PORTION OF DRIVEWAY DRAINS TOWARDS GRAVEL TRENCH


DOWNSPOUTS FROM HOUSE DIRECT STORMWATER TOWARDS GRAVEL TRENCH

GRAVEL TRENCH PER DETAIL ON THIS SHEET.

DMA - 1
181,563 SF

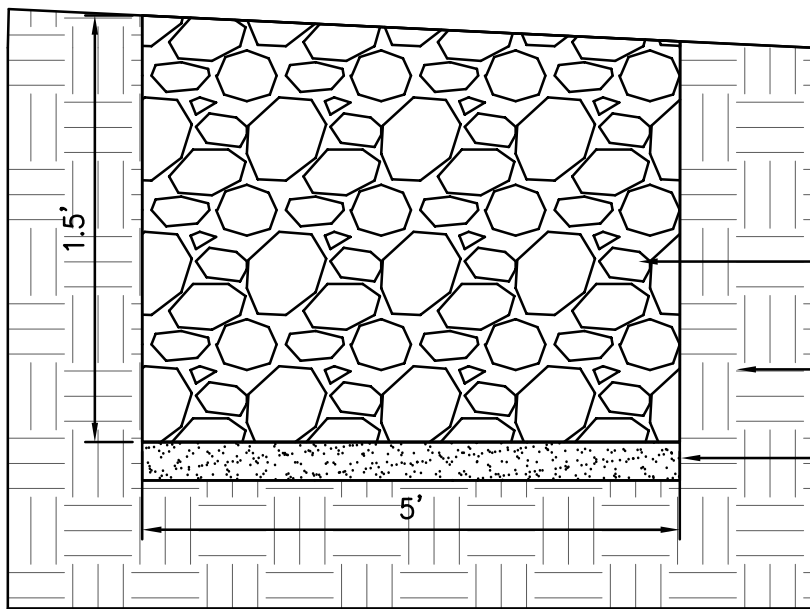


GRAVEL TRENCH

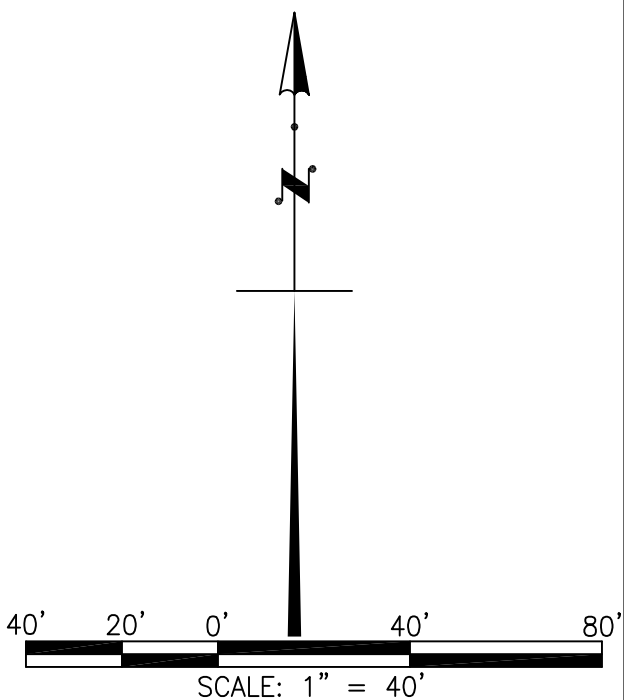

DAS PROJECT
THOMPSON ROAD
LOS GATOS, SANTA
CLARA COUNTY, CA
APN: 544-24-001 AND 544-24-002

CONSULTANT/PREPARER OF PLANS:
COMPANY NAME: SF CIVIL
CIVIL ENGINEER: PATRICK MACDONALD
2532 SANTA CLARA AVE #151
ALAMEDA, CALIFORNIA 94501
(P) 510-282-5281
(E) sfcivil@yahoo.com

OWNER:
OWNER: SATYAJIT DAS

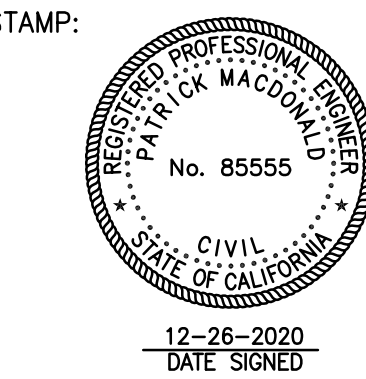

REVISIONS

	DATE
▲	
▲	
▲	
▲	
▲	
▲	
▲	
▲	
▲	
▲	

SHEET TITLE
STORMWATER CONTROL
PLAN

SHEET NUMBER
C5.0

DATE
12-26-2020