



LOT MAP SCALE: 1:400

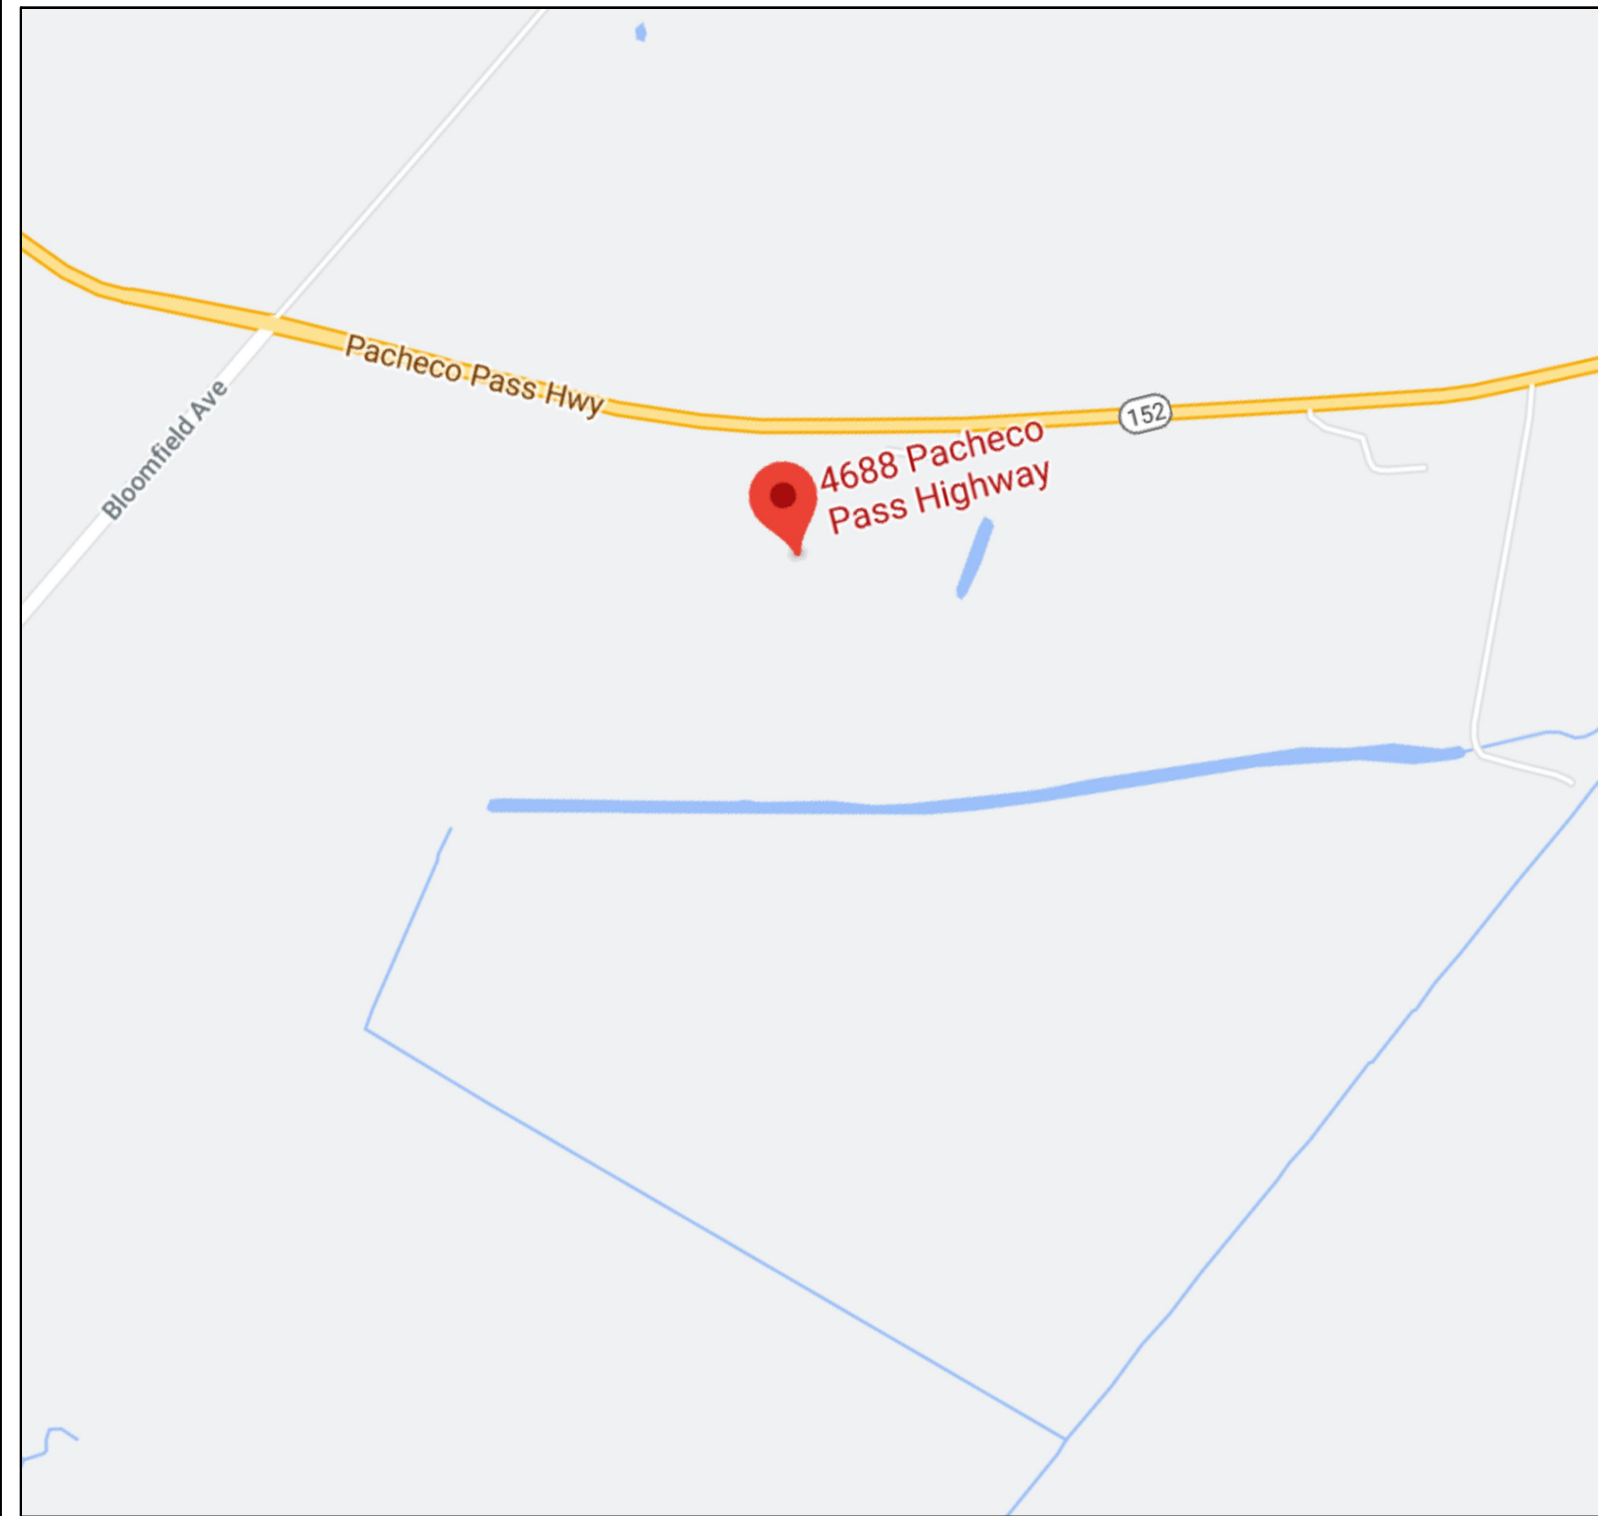


VICINITY MAP

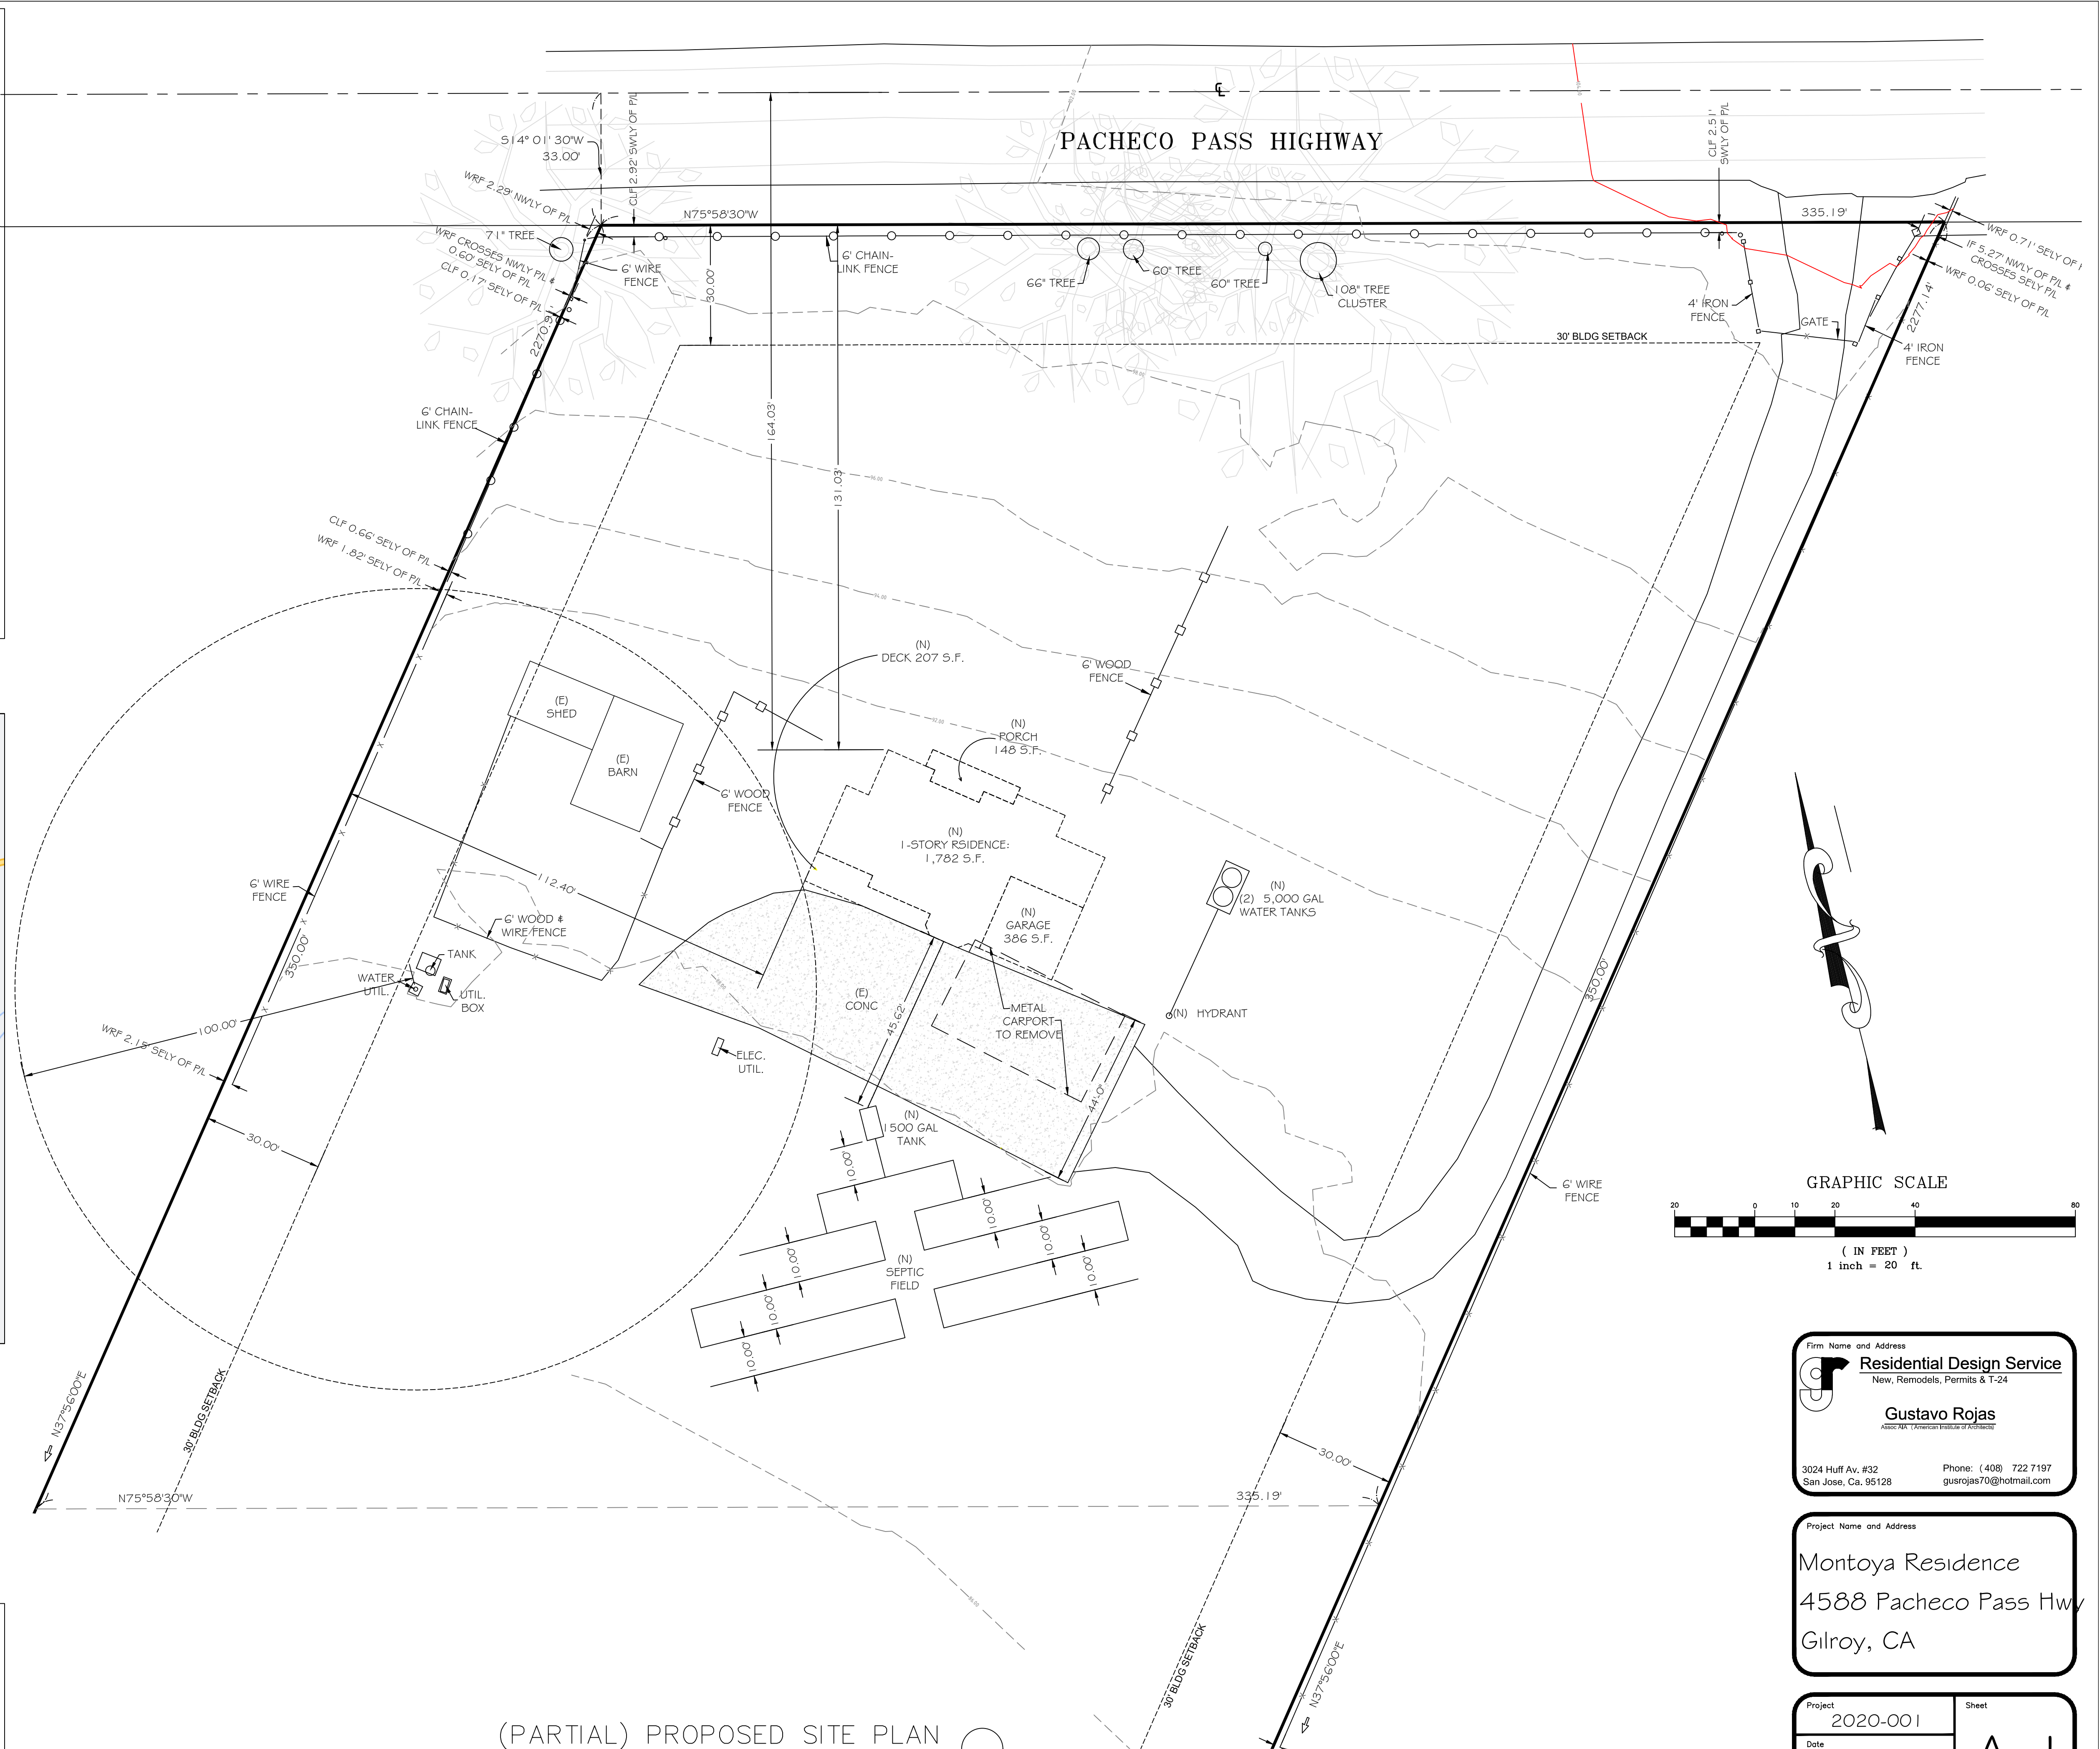

(PARTIAL) PROPOSED SITE PLAN

SCALE: 1:20

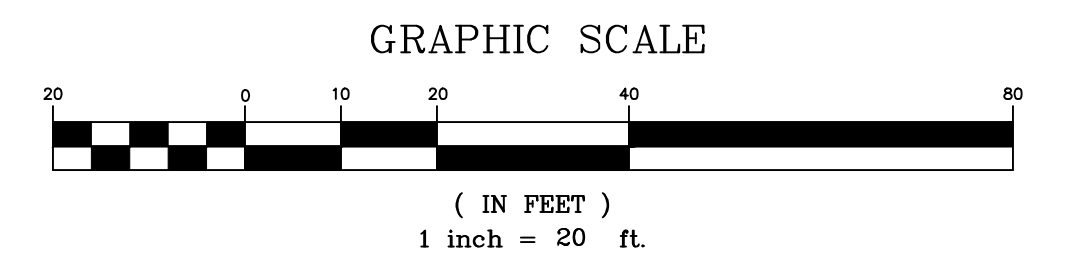

APN: 898-26-010

A-(E) LOT.....	10.20 AC
B-(N) 1-STORY RESIDENCE.....	1,782 s.f.
C-(N) TWO CAR GARAGE.....	386 s.f.
D-(N) FRONT PORCH.....	148 s.f.
E-(N) REAR DECK.....	207 s.f.

Firm Name and Address
Residential Design Service
 New, Remodels, Permits & T-24
Gustavo Rojas
Assoc. N.A. American Institute of Architects
 3024 Huff Av. #32 Phone: (408) 722-7197
 San Jose, Ca. 95128 gusrojas70@hotmail.com

Project Name and Address
Montoya Residence
 4588 Pacheco Pass Hwy
 Gilroy, CA

Project 2020-001	Sheet
Date 11/09/2020	A-1
Scale As shown	