

# LEGEND:


TW – TOP OF WALL  
 FG – FINISH GRADE  
 BW – BOTTOM OF WALL

# NOTE:


PLEASE SEE THE STRUCTURAL SHEET FOR WEEP HOLES ON THE RETAINING WALL.

# GRADING PLAN

455 Valley View Dr.  
 Los Altos, CA 94204

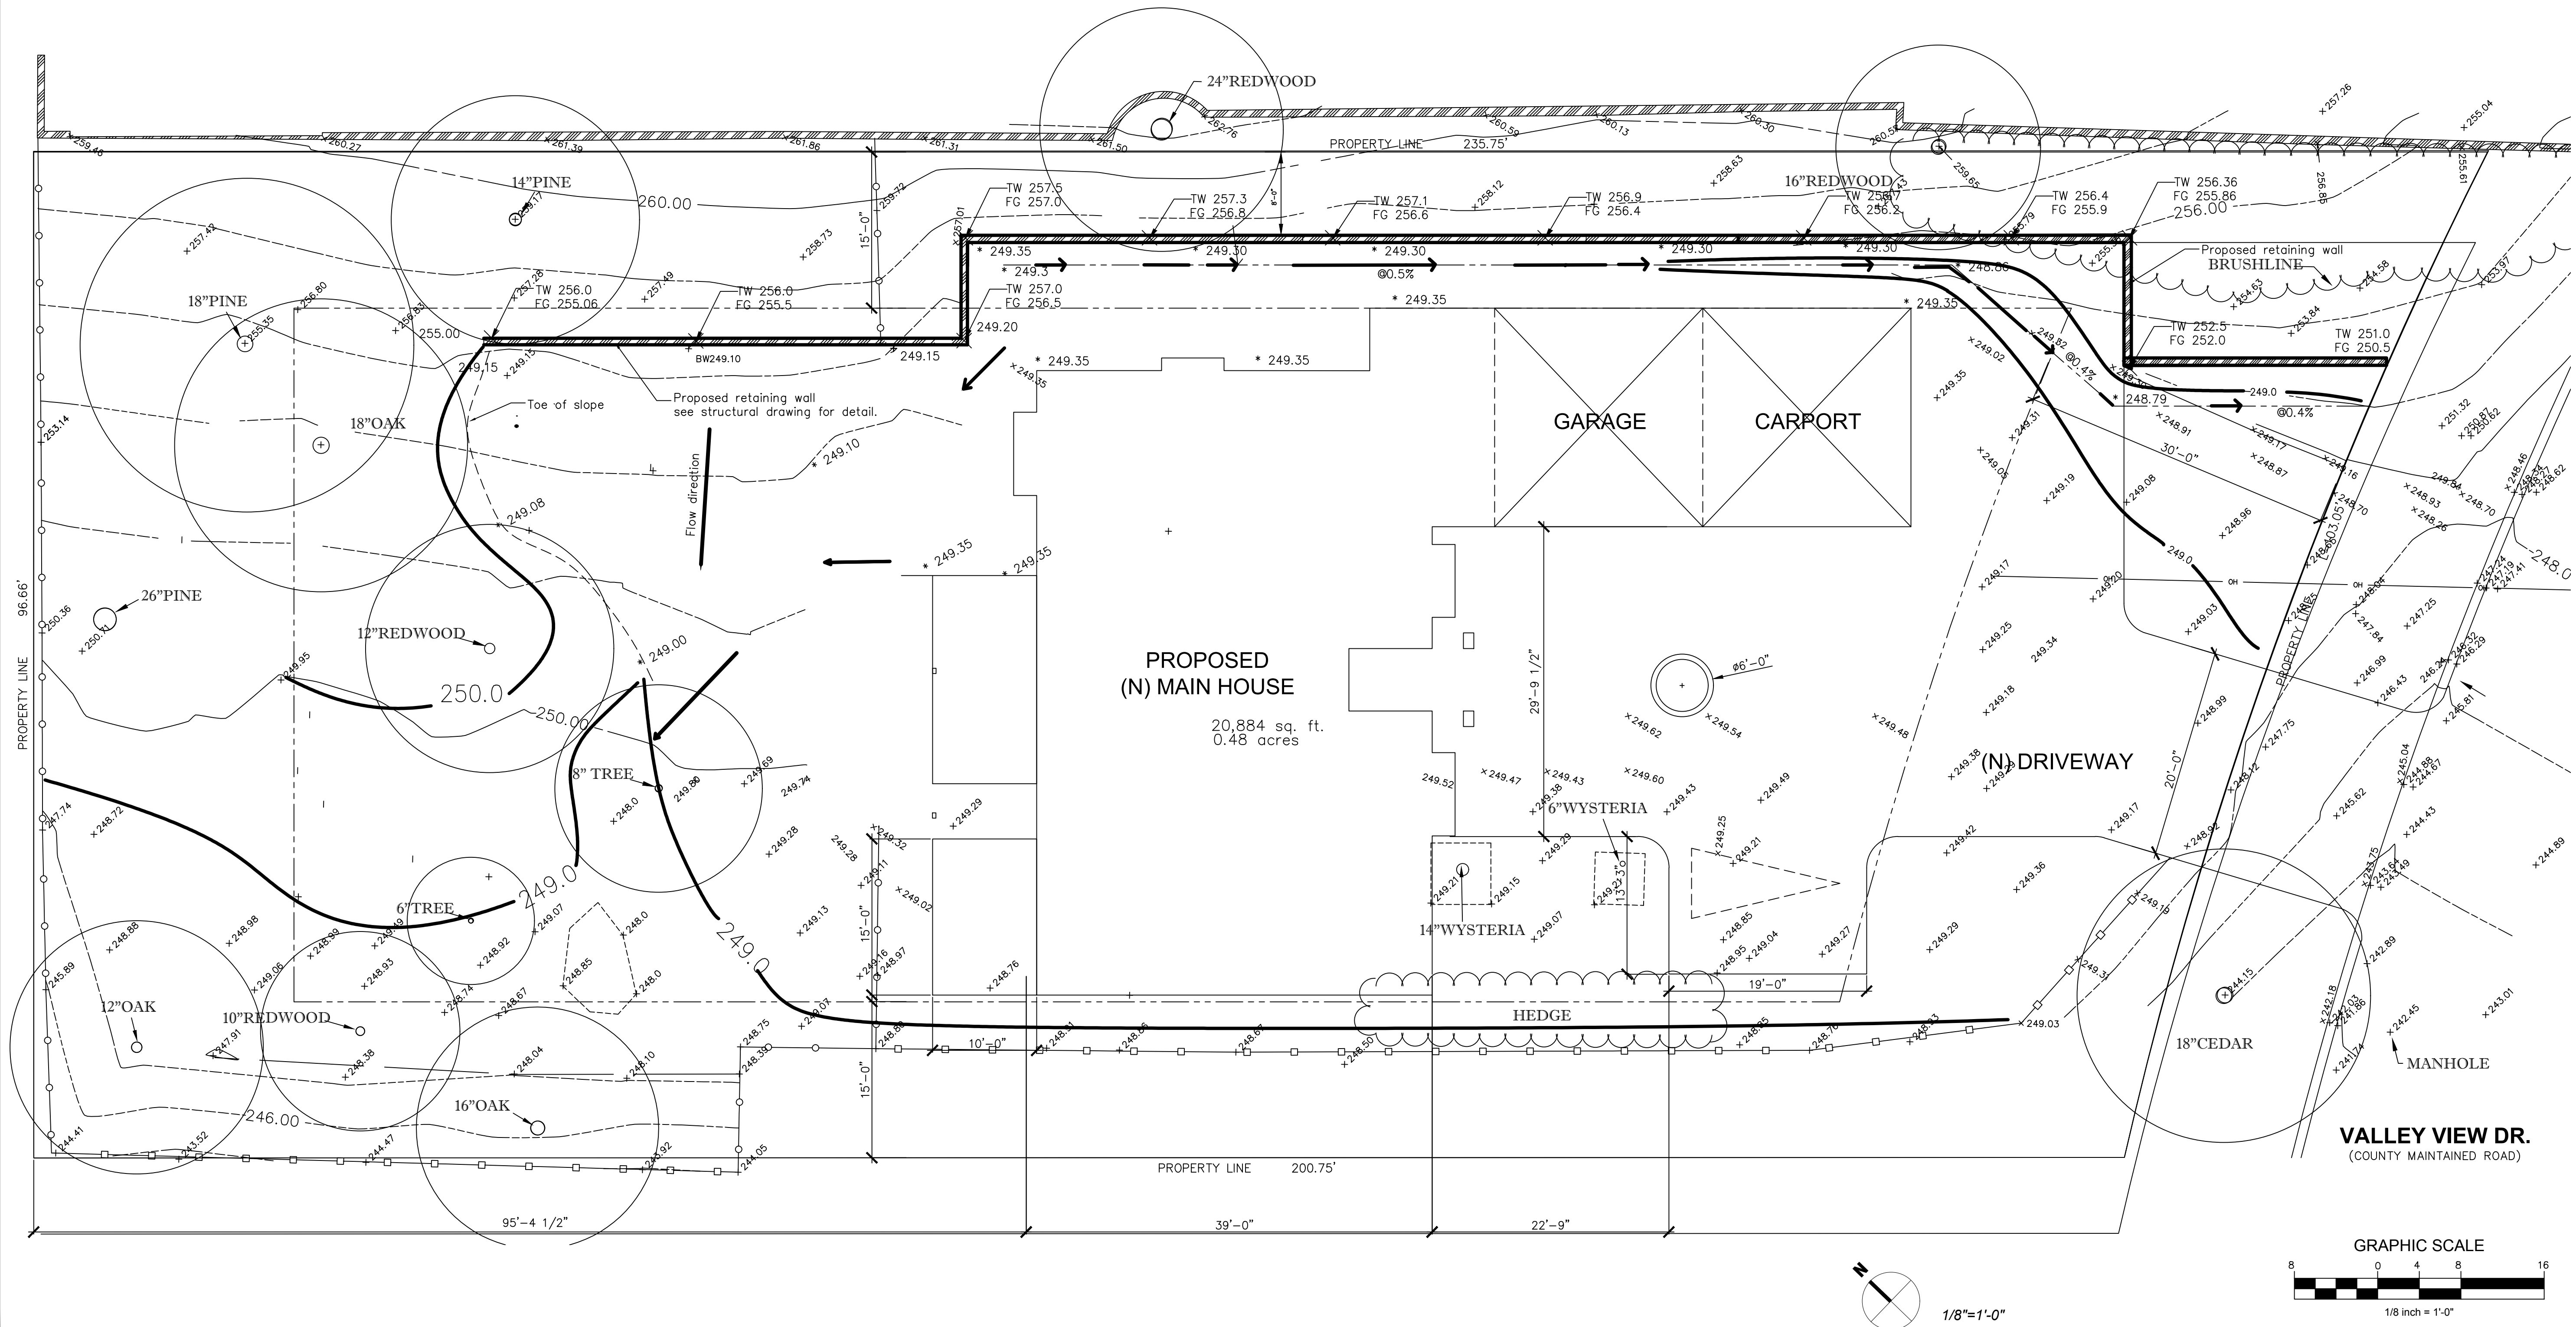

Consultant

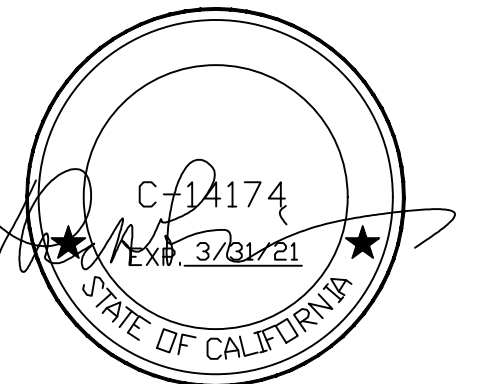

REVISION	05/01/20
REVISION	05/16/20
REVISION	09/03/20
REVISION	12/15/20
REVISION	03/01/21

Project Name

NEW SINGLE FAMILY HOME DESIGN FOR:

**STEVE & LINDA WULY**

455 VALLEY VIEW DRIVE, LOS ALTOS, CA 94024

CONTACT: (650) 394-7246

APN: 336-011-033

Design & Copyright Statement:  
 ALL WORK SHALL CONFORM TO APPLICABLE REQUIREMENTS OF LOCAL STATE OR FEDERAL AGENCIES HAVING JURISDICTION. THOMAS H. LIU & ASSOCIATES ASSUMES NO RESPONSIBILITY FOR THE SUPERVISION NOR PROPER EXECUTION OF THE WORK SHOWN ON THESE DRAWINGS. ANY REPRODUCTION IN ANY FORM OR PARTS THERE OF IS STRICTLY PROHIBITED WITHOUT THE ARCHITECT'S WRITTEN CONSENT.

Date: 05/07/19  
 Scale: 1/4" = 1'-0"  
 Drawn by: SRV  
 Job #: XXXX

Sheet #

