


C:\drawings\revit\MACK MOHSEN\MACK 23.rvt

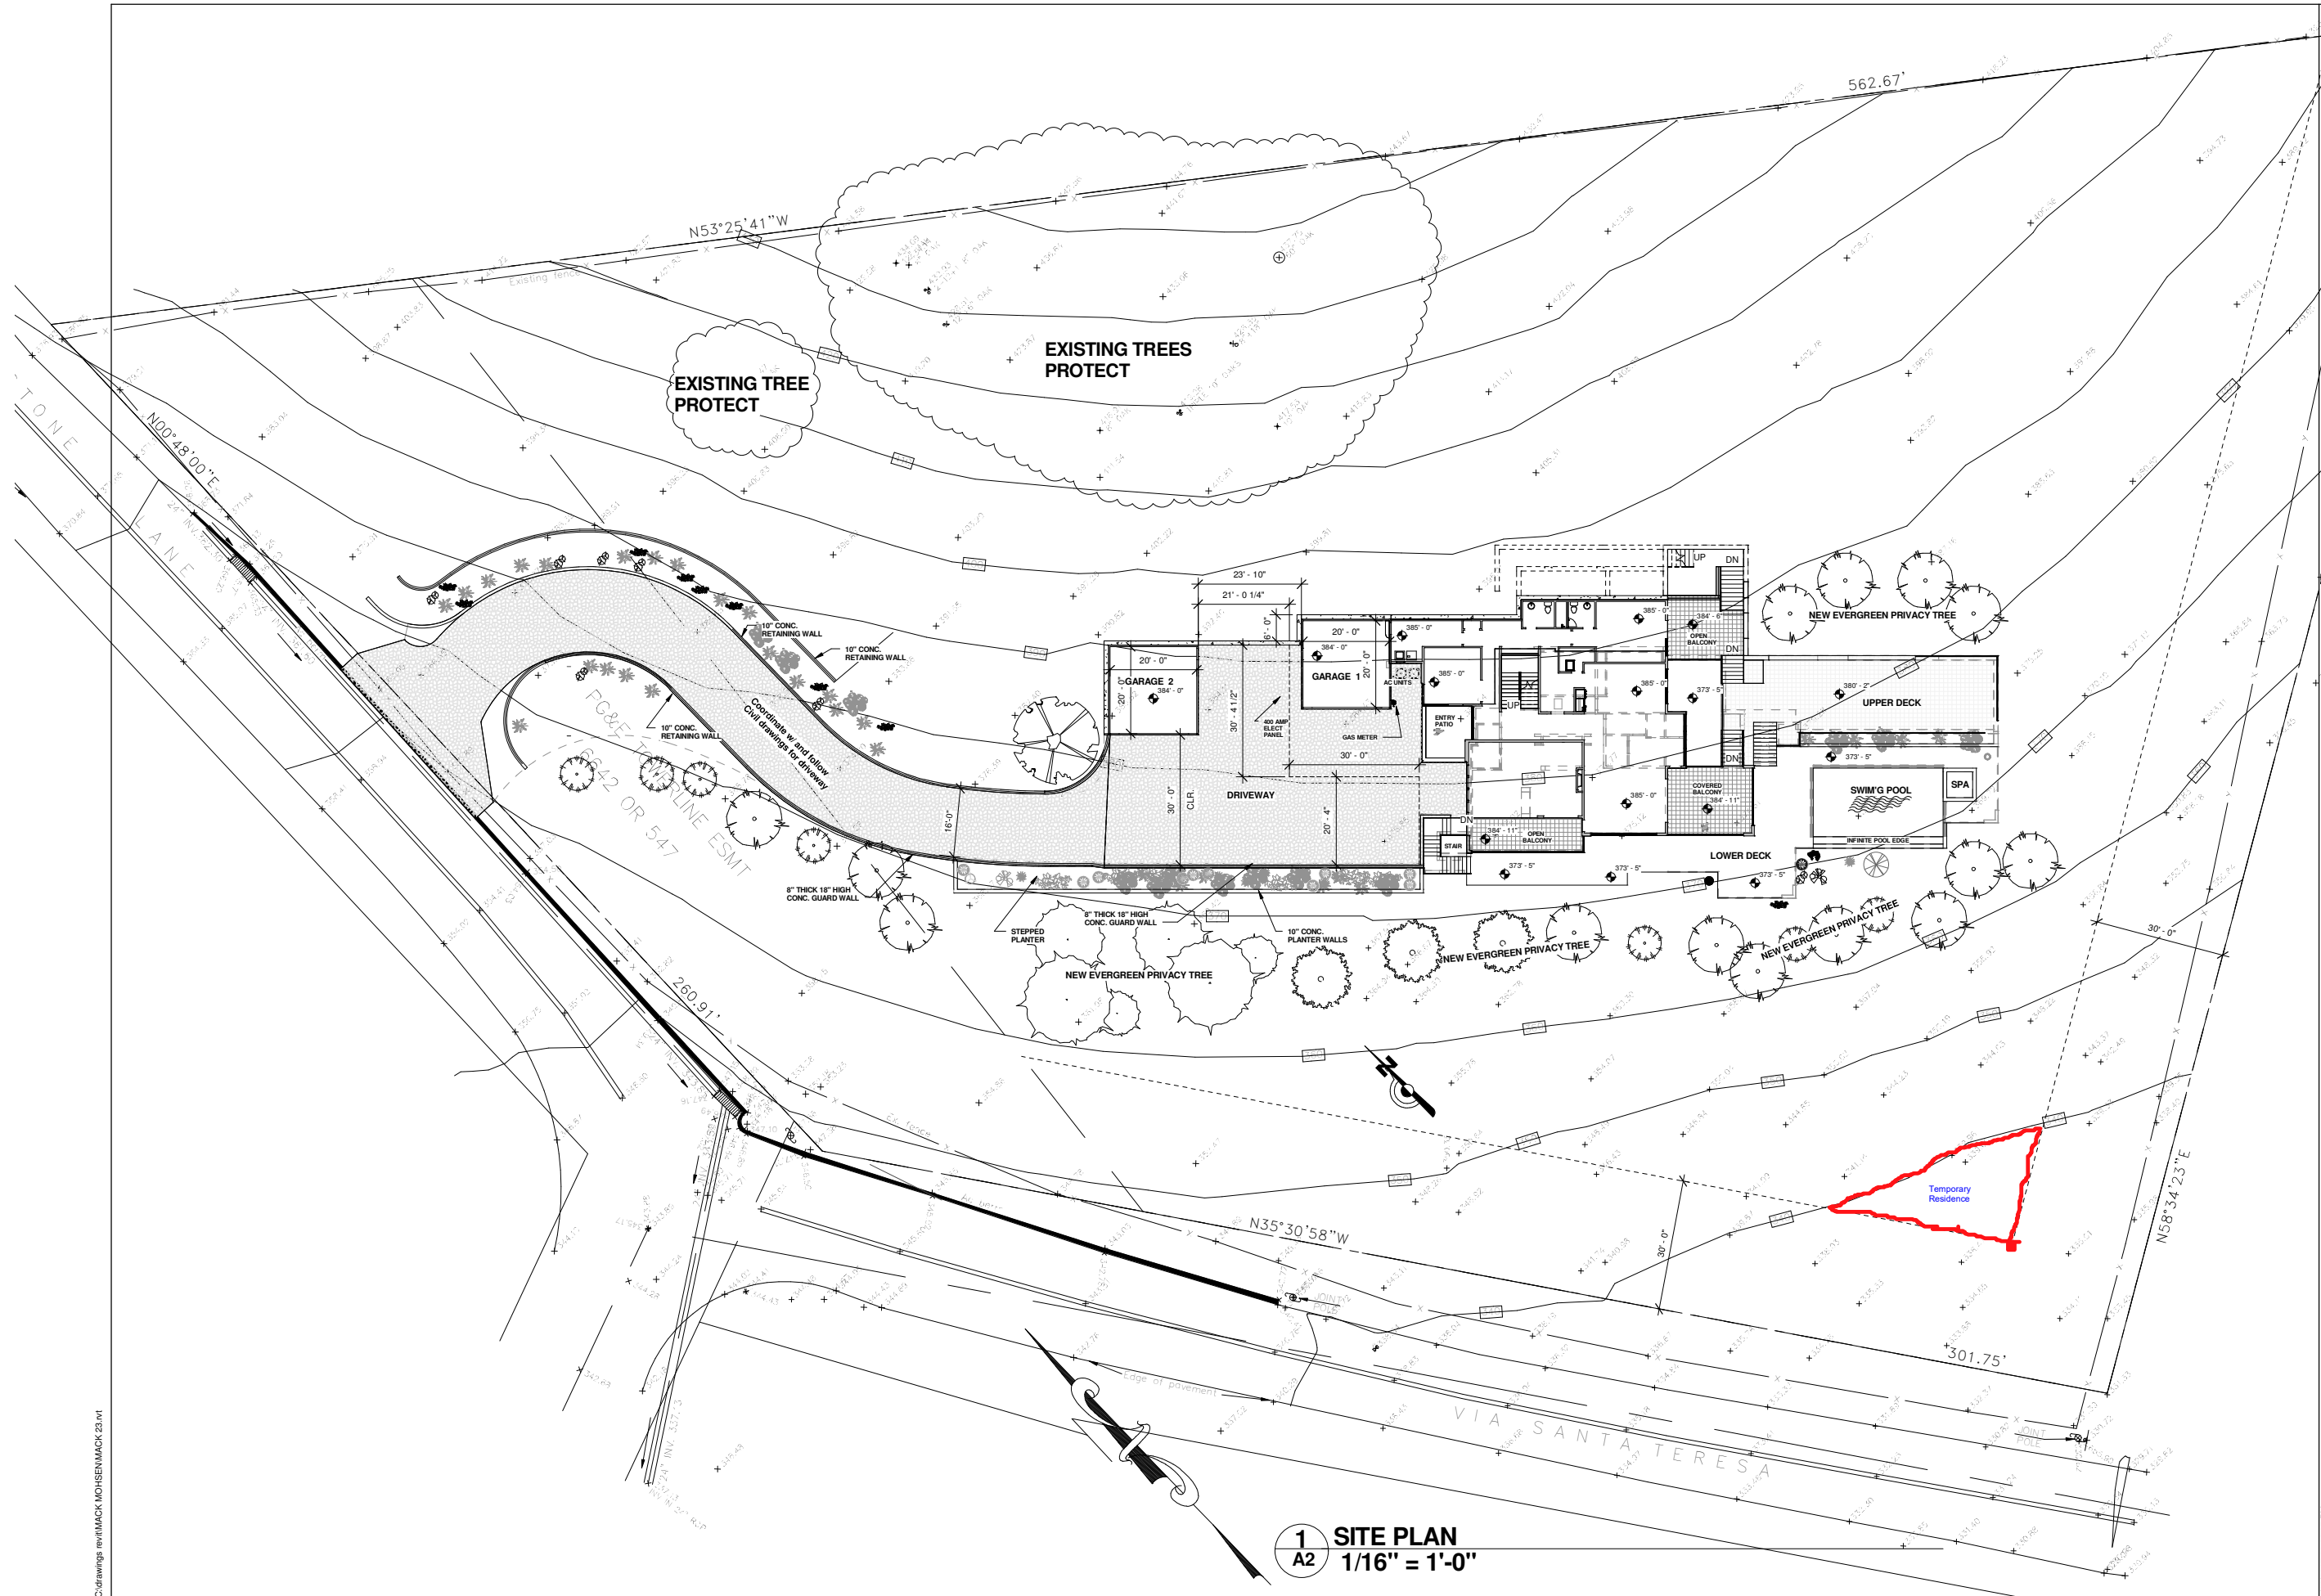

1 SITE PLAN
A2 1/16" = 1'-0"

No.	Description	Date

GLUSH DESIGN
ASSOCIATES INC.



Register, Commercial Building Design & Consulting
8572 Burnside Dr. San Jose, CA 95120
Ph: (408) 288-1655
EMAIL: LETITBE@GLUSH.COM www.glush.com

THESE DRAWINGS ARE THE PROPERTY OF THE ARCHITECT AND NOT BE USED FOR ANY PROJECT EXCEPT AS INDICATED HEREON UNLESS PERMISSION IS GIVEN BY THE ARCHITECT. WRITTEN DIMENSIONS ON THESE DRAWINGS SHALL HAVE PRECEDENCE OVER SCALED DIMENSIONS. NO PART OF THESE DRAWINGS SHALL BE REPRODUCED OR TRANSMITTED IN ANY FORM OR BY ANY MEANS, ELECTRONIC OR MECHANICAL, INCLUDING PHOTOCOPYING, RECORDING, OR BY ANY INFORMATION STORAGE AND RETRIEVAL SYSTEM, WITHOUT PERMISSION IN WRITING FROM THE ARCHITECT. FOR ALL DIMENSIONS AND CONDITIONS ON THE JOB AND THIS OFFICE MUST BE NOTIFIED OF ANY VARIATIONS IN THESE DRAWINGS.

SITE PLAN

OWNER: Mr. MACK MOHSEN
CUSTOM HOUSE
20183 VIA SANTA TERESA
SAN JOSE, CA

Project no:	MM
Date:	JAN-31-2017
Drawn by:	Author
Checked by:	Checker
Scale:	1/16" = 1'-0"

A2