

NGUYEN THAC RESIDENCE
10401 OBSERVATORY DR SAN JOSE, CA
95127

[illegible]

VICINITY MAP

2

SHEET INDEX		3
1	A0.01	TITLE SHEET
2	A0.02	MATERIAL BOARD
3	A0.03	FAR CALCULATION
4	A1.01	(E) SITE PLAN
5	A1.02	(P) SITE PLAN
6	A1.03	(E) BASE FLOOR PLAN
7	A1.04	(P) BASE FLOOR PLAN
8	A1.05	(E) 1ST FLOOR PLAN
9	A1.06	(P) 1ST FLOOR PLAN
10	A1.07	(P) 2ND FLOOR PLAN
11	A1.11	(E) ROOF PLAN
12	A1.12	(P) ROOF PLAN
13	A2.01	(E) & (P) NORTH ELEVATIONS
14	A2.02	(E) & (P) EAST ELEVATIONS
15	A2.03	(E) & (P) SOUTH ELEVATION
16	A2.04	(E) & (P) WEST ELEVATION
17	A3.01	(P) A-A & B-B SECTIONS
18	A3.02	(P) C-C & D-D SECTIONS
19	C1	EXISTING SURVEY

CODE COMPLIANCE		4
<u>APPLICABLE CODES</u> 2019 CALIFORNIA BUILDING CODE 2019 CALIFORNIA GREEN BUILDING STANDARDS CODE 2019 CALIFORNIA ELECTRICAL CODE 2019 CALIFORNIA MECHANICAL CODE 2019 CALIFORNIA PLUMBING CODE 2019 CALIFORNIA FIRE CODE 2019 CALIFORNIA ENERGY CODE 2019 CALIFORNIA RESIDENTIAL CODE	<u>CODE SUMMARY</u> OCCUPANCY: OCCUPANT LOAD: TYPE OF CONSTRUCTION: FIRE SUPPRESSION: OCCUPANCY SEPARATION: HEIGHT MAXIMUM: ALLOWABLE FLOOR AREA: ALLOWABLE DEVELOPMENT AREA:	R3/U 200 GROSS V-B SPRINKLED 1-HOUR 35'-0" N/A N/A
<u>DEFERRED SUBMITTAL</u> SWIMMING POOL		

PROJECT TEAM		5		
<u>OWNERS</u>				
10401 OBSERVATORY DR, SAN JOSE, CA 95127				
CONTACT:	THAC NGUYEN			
EMAIL:	bluedragonkick@gmail.com			
PHONE:	408.202.6955			
<u>ARCHITECT</u>				
M DESIGNS ARCHITECTS				
4131 W. EL CAMINO REAL, STE 200				
PALO ALTO, CA 94306				
ARCHITECT:	MALIKA JUNAID			
CONTACT:	ZHENG RUI HE			
PHONE:	314.808.7609			
FAX:	949.625.7869			
EMAIL:	zhengrui@mdesignsarchitects.com;			
<u>SURVEYOR</u>				
1534 CAROB LN, LOS ALTOS, CA 94024				
CONTACT:	SAEID RAZAVI			
EMAIL:	srazavi@sempengineers.com			
PHONE:	408.472.5062			
<u>CIVIL ENGINEER</u>				
1534 CAROB LN, LOS ALTOS, CA 94024				
CONTACT:	SAEID RAZAVI			
EMAIL:	srazavi@sempengineers.com			
PHONE:	408.472.5062			

PROJECT DATA TABLES		6	
<u>ZONING SUMMARY</u>			
ZONE:	RR-d1		
APN:	612-16-044		
FLOOD ZONE:	FEMA D (100%)		
PUBLIC R.O.W.	N/A		
CONFORMITY:	N/A		
LOT SIZE:	0.2 ACRES/ 9,270 SF		
SCOPE OF WORK:	REMODEL A 2,874SF EXISTING HOUSE AND ADD A STORY TO EXISTING HOUSE. REPLACING THE EXTERIOR MATERIAL. PROPOSED HOUSE HEIGHT IS 31'-2". TOTAL ADDING 1,638 SF TO EXISTING HOUSE.		
<u>LOT AREA SUMMARY</u>			
DESCRIPTION	EXISTING	PROPOSED	ALLOWED
FLOOR AREA	2,874SF	4,512SF	N/A
LANDSCAPE AREA	N/A	N/A	N/A
<u>MAXIMUM FLOOR AREA (MFA)</u>			
DESCRIPTION	EXISTING	PROPOSED	ALLOWED
BASE FLOOR	1,134SF	1,240SF	N/A
GARAGE/CARPORT	500SF	500SF	N/A
TOTAL FLOOR AREA	1,634SF	1,740SF	N/A

ACCESSORY STRUCTURE	N/A	N/A	N/A
FIRST FLOOR	1,240SF	1,682SF	N/A
SECOND FLOOR	N/A	1,097SF	N/A
TOTAL	2,874SF	4,512SF	N/A
<u>HEIGHT</u>			
DESCRIPTION	EXISTING	PROPOSED	ALLOWED
HEIGHT	26'	31'-2"	35'
DAYLIGHT PLANE	N/A	N/A	N/A
<u>SETBACK LINES</u>			
DESCRIPTION	EXISTING	PROPOSED	ALLOWED
FRONT	30'	30'	30'
REAR	20%=20'	20%=20'	20%=20'
LEFT SIDE	10'	10'	10'
RIGHT SIDE	10'	10'	10'
<u>PARKING SUMMARY</u>			
DESCRIPTION	EXISTING	PROPOSED	REQUIRED
ENCLOSED PARKING	2	2	2
OPEN PARKING OR CARPORT	N/A	N/A	N/A
EV CHARGING STATIONS	N/A	N/A	N/A

DRIVEWAY			
DESCRIPTION	EXISTING	PROPOSED	ALLOWED
NUMBER OF CURB CUTS	N/A	N/A	N/A
CURB CUT WIDTH	N/A	N/A	N/A
DRIVEWAY WIDTH	N/A	N/A	N/A
DRIVEWAY LENGTH	N/A	N/A	N/A
VISION TRIANGLE REQUIRED:	N/A	N/A	N/A

OFFICIAL USE ONLY

(P) BASE FLOOR KEY PLAN

7

This architectural drawing shows the base floor of the building. The main structure is a large rectangle with a green diagonal hatch pattern. A red hatched rectangular area is located on the top edge of this main rectangle. To the right of the main rectangle, there is a small rectangular area with a spiral staircase symbol. The entire plan is enclosed in a dashed line boundary. A north arrow is located in the bottom right corner of the page.

(P) 1ST FLOOR KEY PLAN

Architectural floor plan of a building. The main body is a large rectangle filled with green diagonal hatching. Attached to the top edge are two smaller rectangular sections filled with red diagonal hatching. The plan shows internal walls, doorways, and a semi-circular feature on the right side. A north arrow is located in the bottom right corner.

(P) 2ND FLOOR KEY PLAN

The diagram is a 2D floor plan of the second floor. It features a central rectangular area filled with red diagonal hatching. To the left of this central area is a solid grey rectangular area. To the right is a white rectangular area. Above the central area, there is a blue cross-hatched rectangular area. A north arrow is located in the bottom right corner of the plan. The entire plan is enclosed within a dashed rectangular boundary.




NGUYEN THAC RESIDENCE
10401 OBSERVATORY DR SAN
JOSE, CA 95127

PLANNING PACKAGE

TITLE SHEET

2021.12.02

A0.01

 

STUCCO
PAINTED DARK
GREY
IRON
MOUNTAIN
IRV=9.13




BLACK SPIRAL
STAIRCASE




GLASS GUARDRAIL



CURTAIN WALL

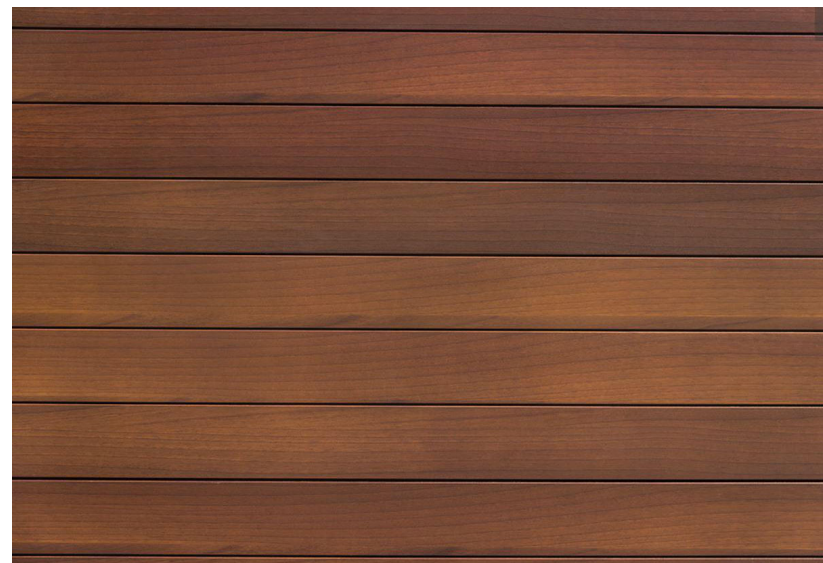

LONGBOARD AMERICAN CHERRY IRV=23.79

 

LIGHT GRAY PIGEON GRAY IRV=42.35



WOOD DECK BLACK WALNUT IRV=17.04



Description	Date



M+DESIGNS ARCHITECTS
4131 WEST EL CAMINO REAL, SUITE
200, PALO ALTO CA 94306
www.mdesignsarchitects.com
Email: info@mdesignsarchitects.com
Phone: 650-565-9036
Fax: 650-565-7869




NGUYEN THAC RESIDENCE
10401 OBSERVATORY DR SAN
JOSE, CA 95127

PLANNING PACKAGE


MATERIAL BOARD

2021.12.02

A0.02

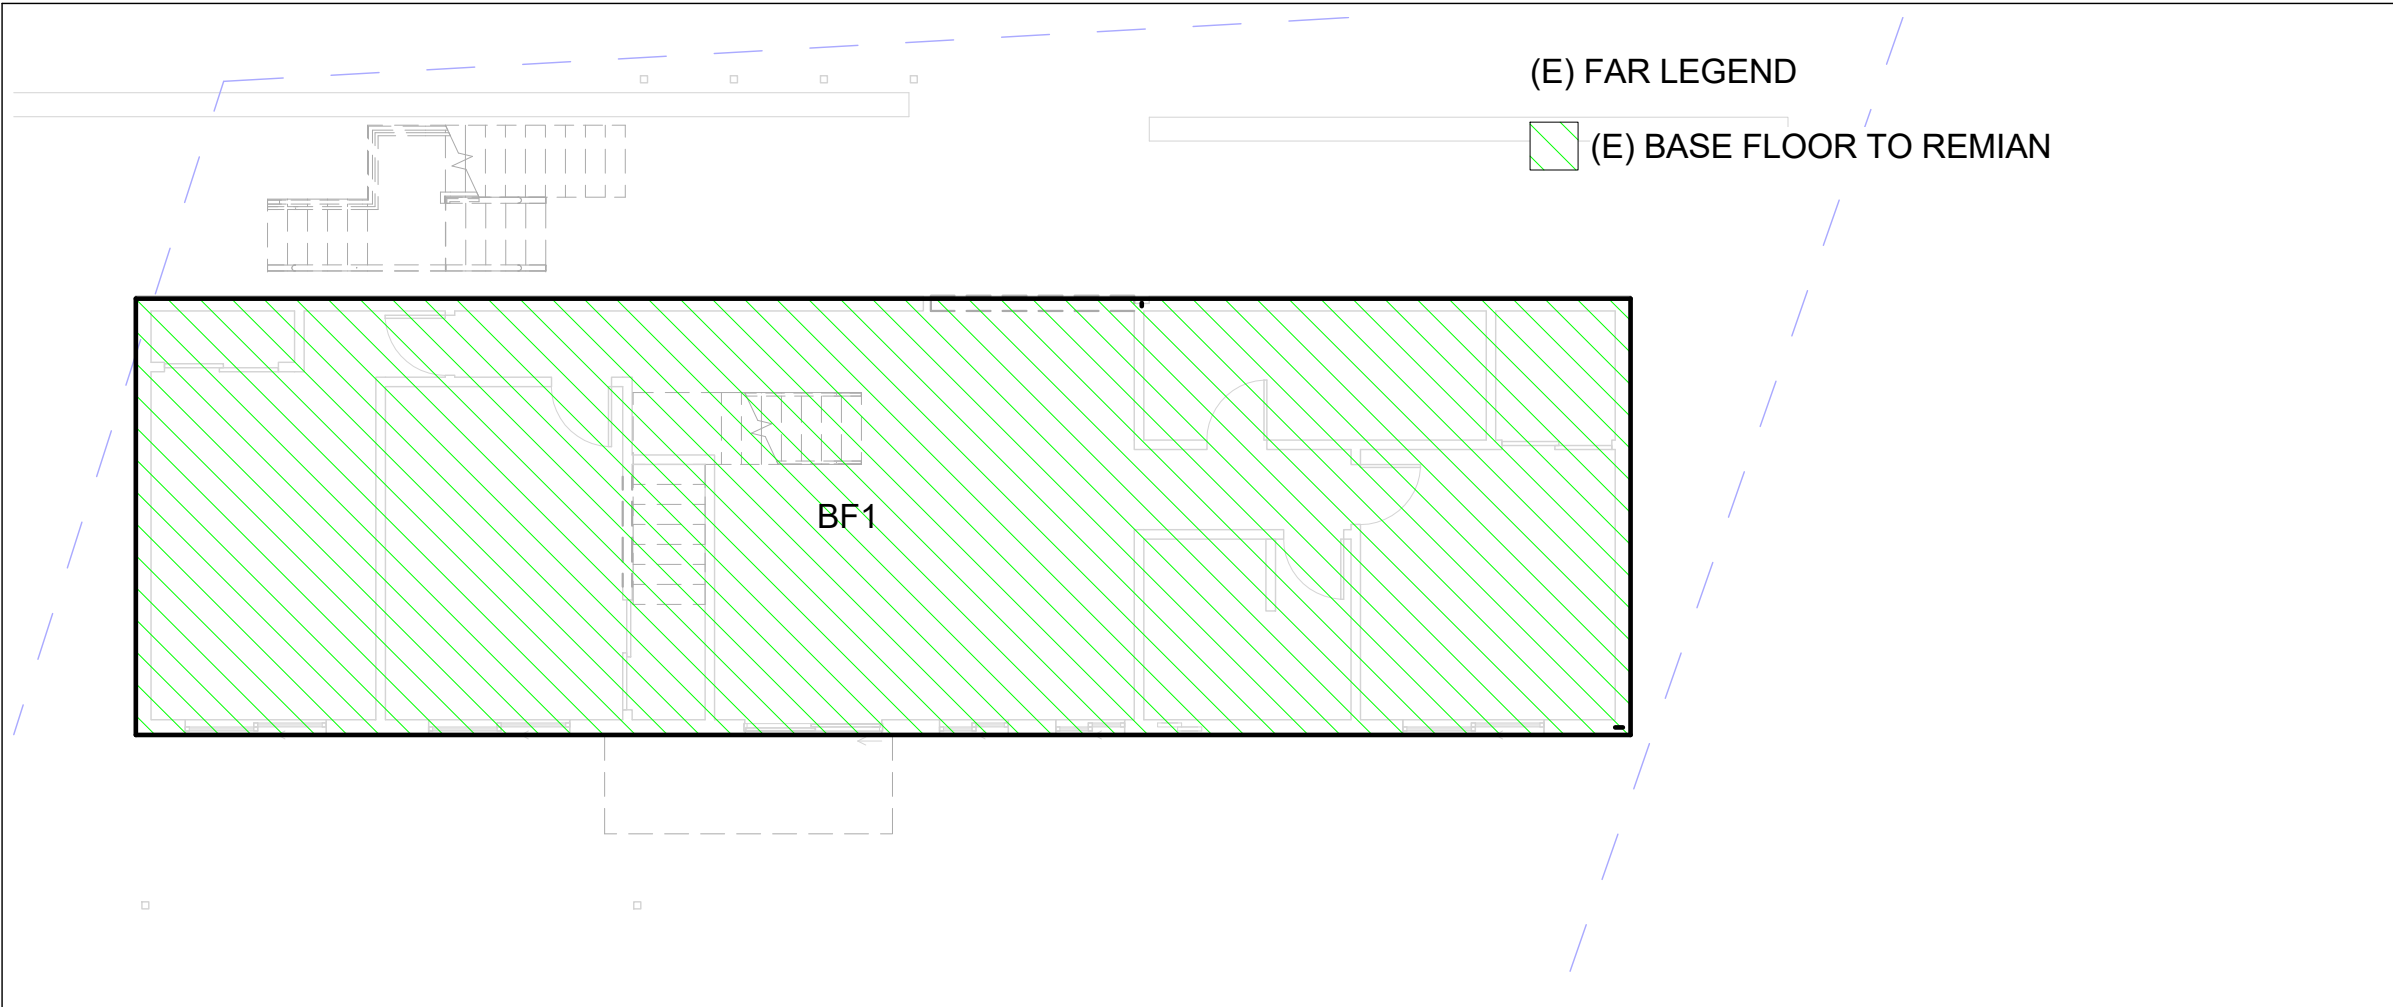


(E) BASE FLR FAR

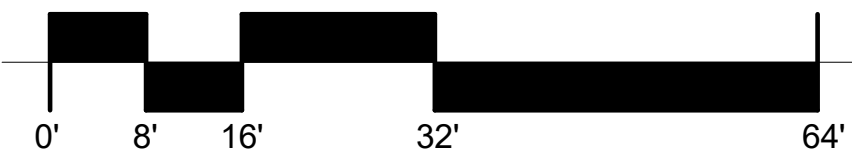

SCALE: 1/8" = 1'-0"

1

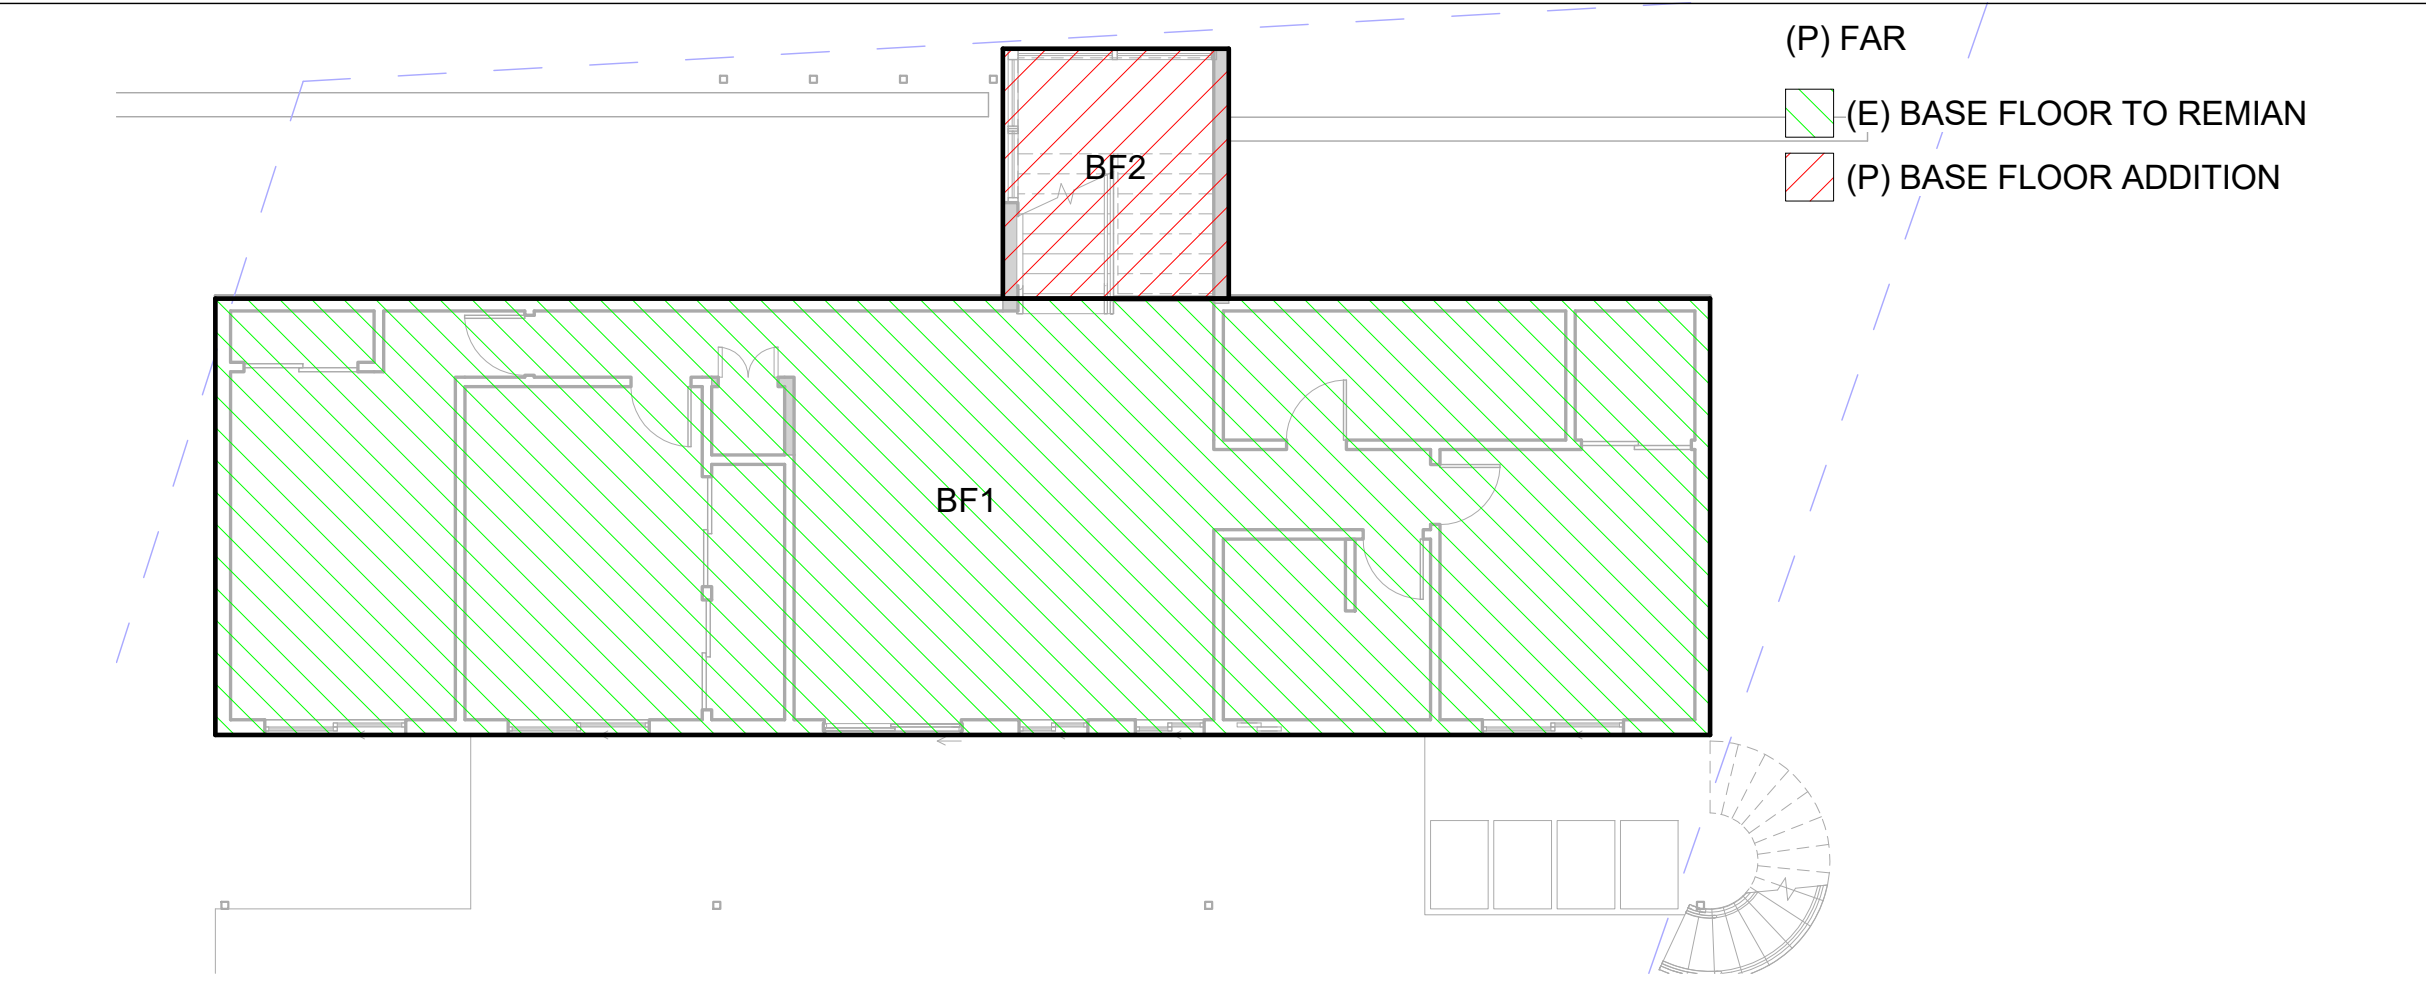


(P) BASE FLR FAR



SCALE: 1/8" = 1'-0"

2

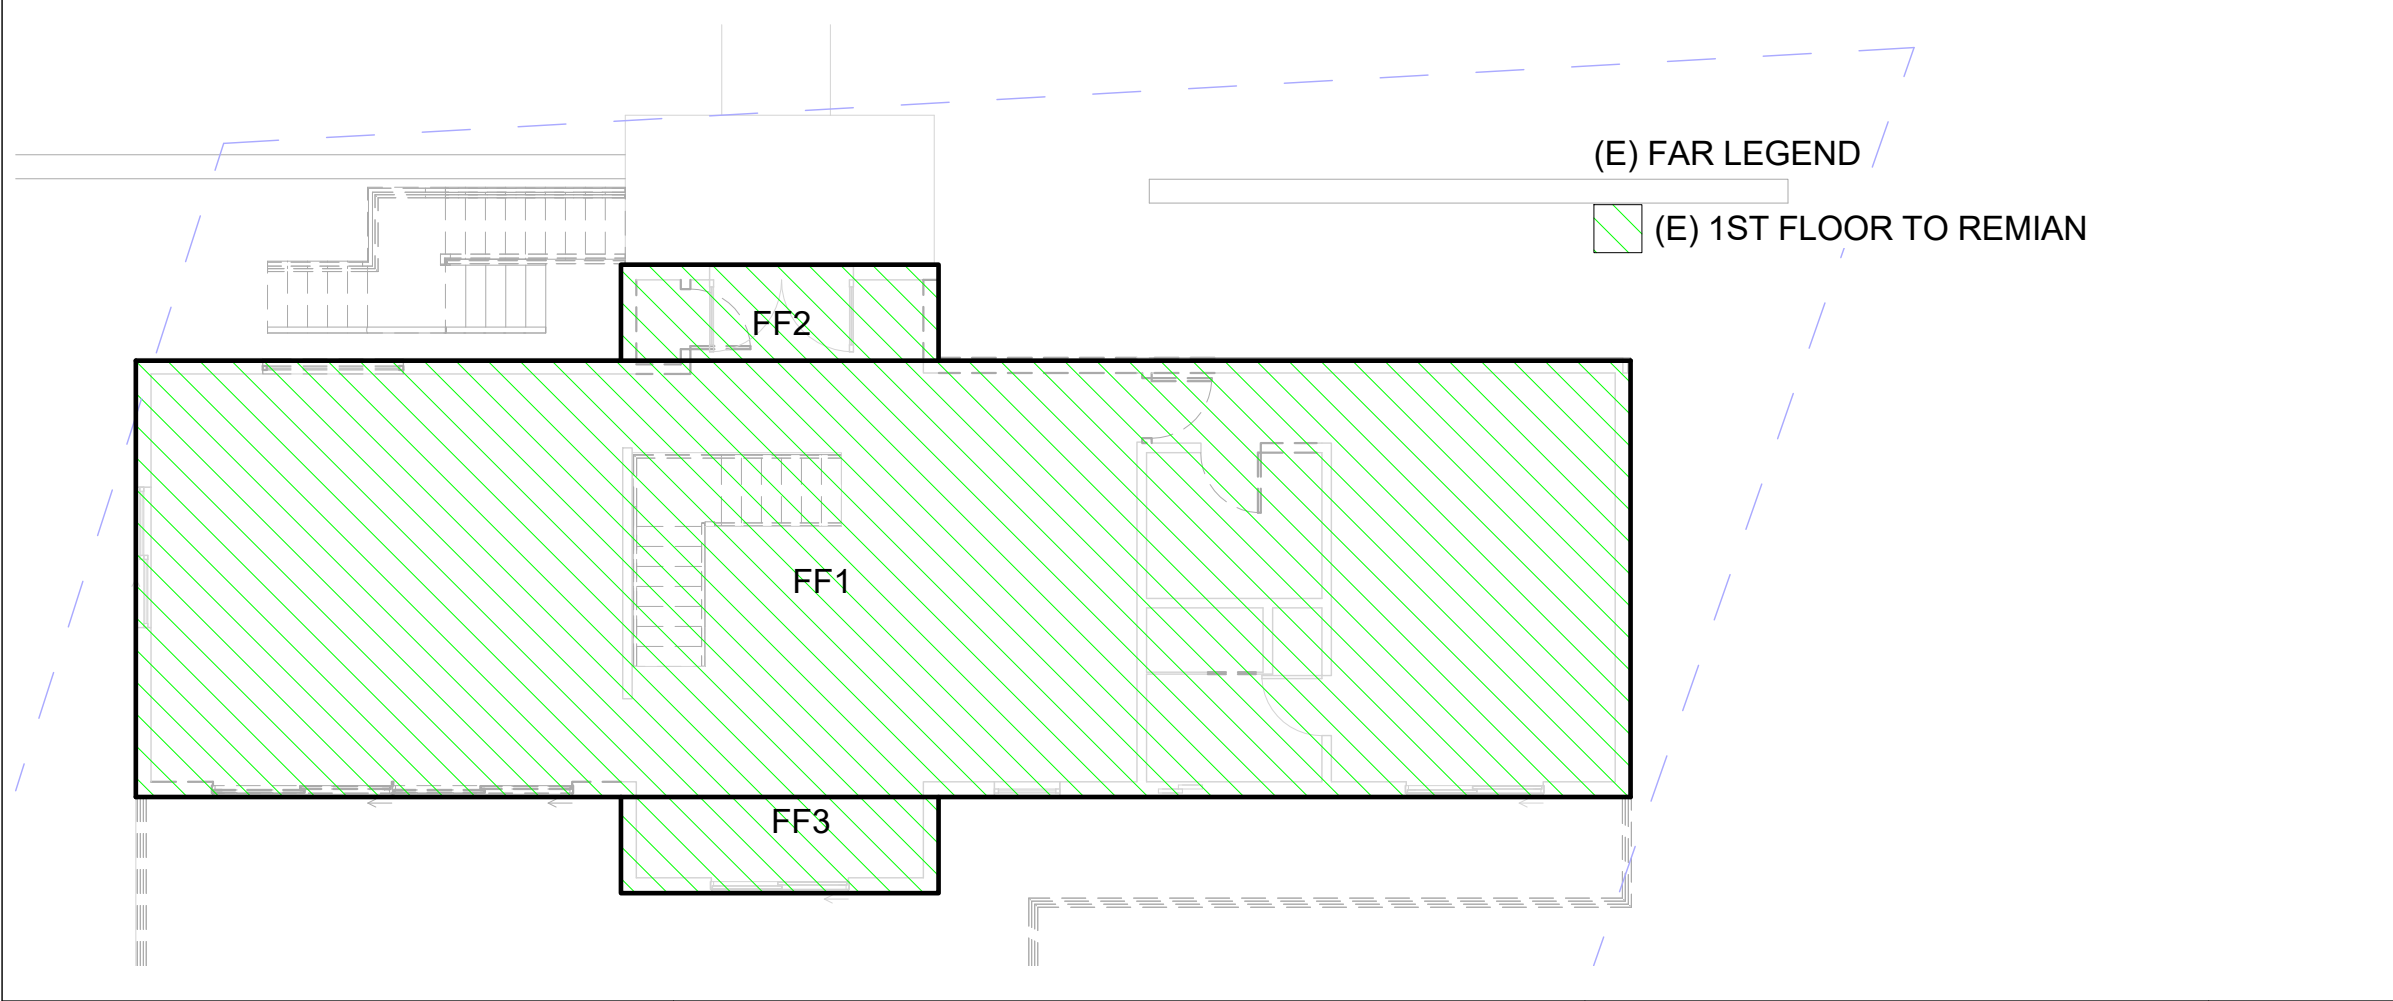


(E) 1ST FLR FAR




SCALE: 1/8" = 1'-0"

3

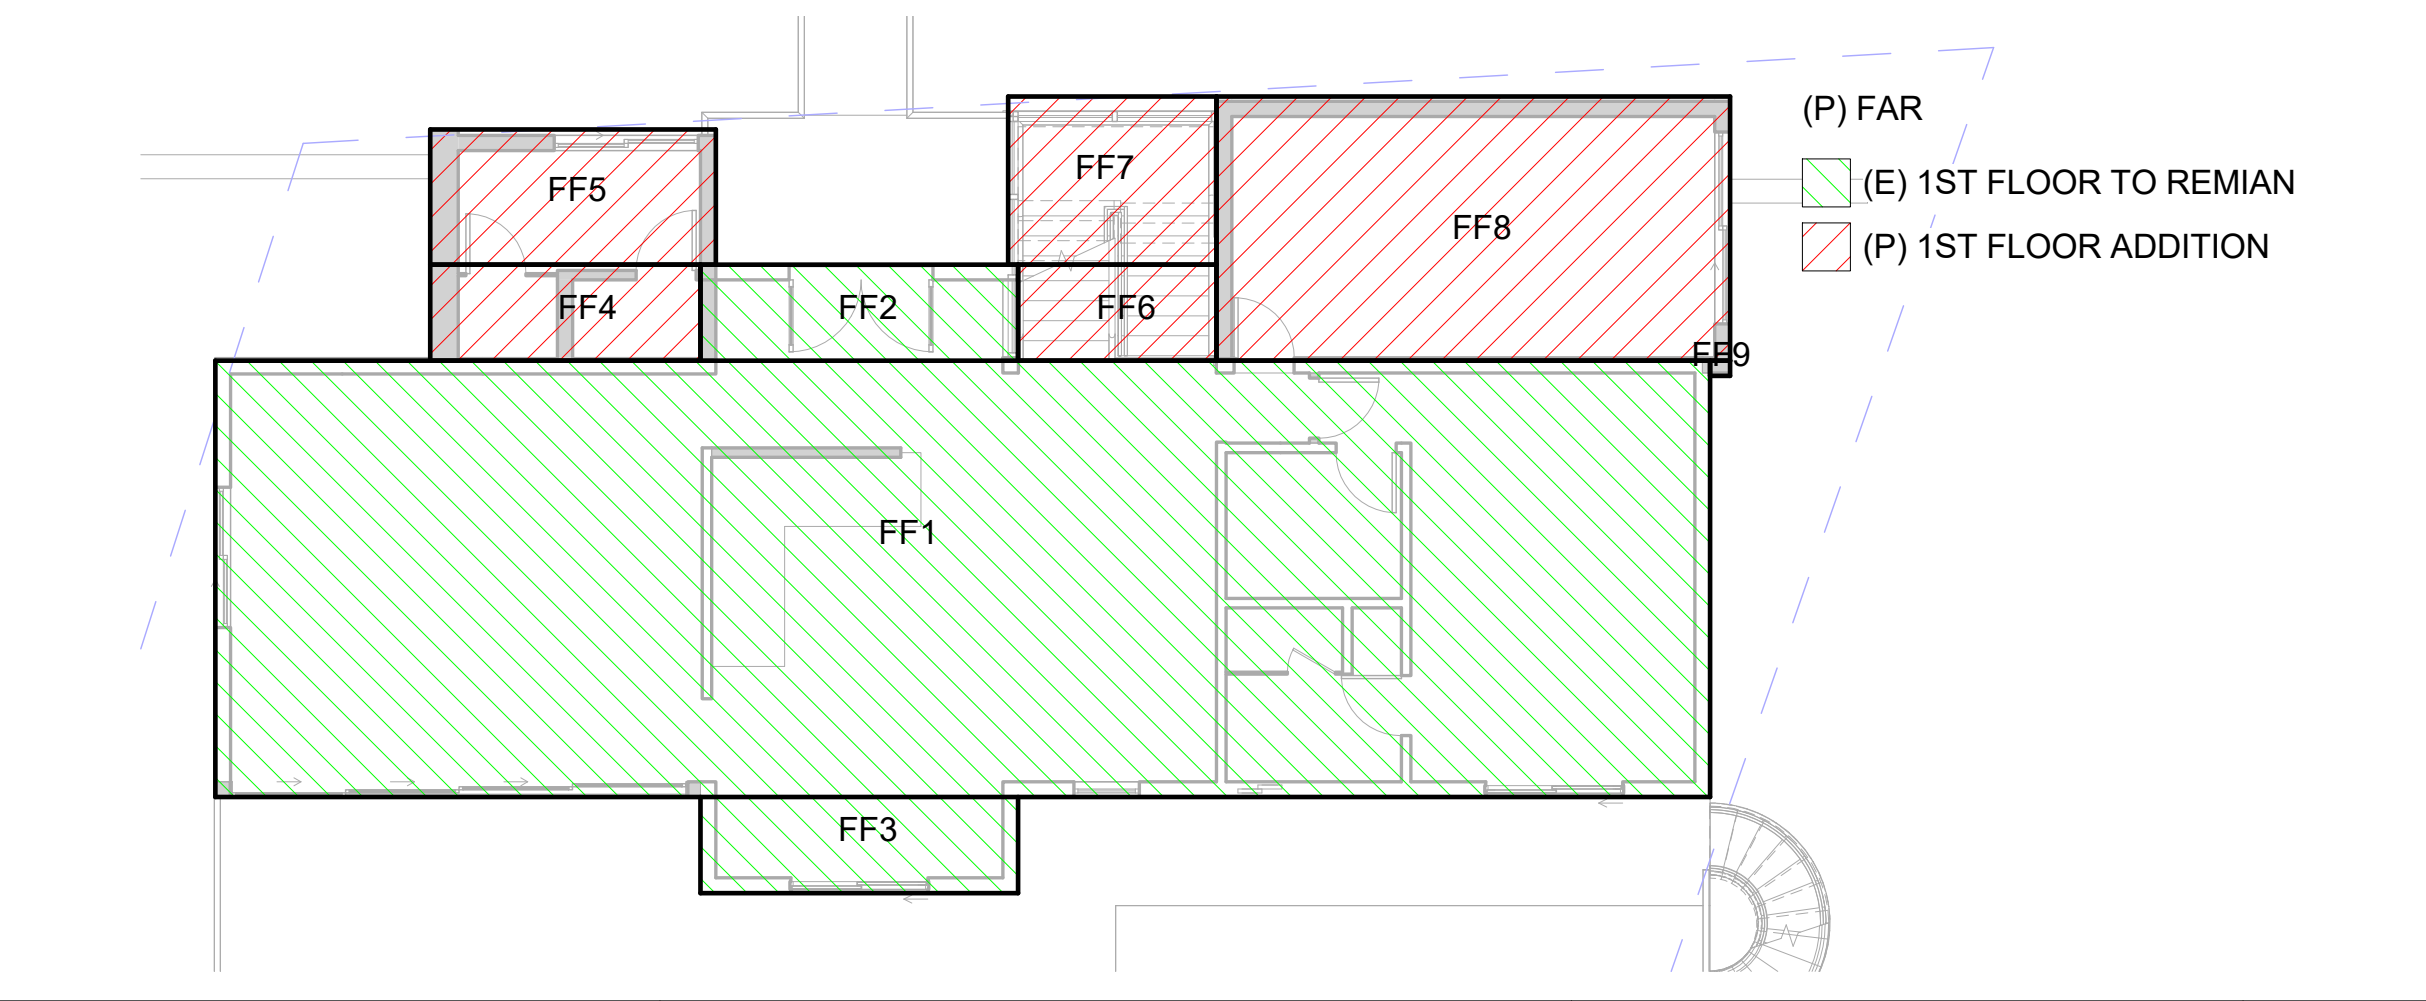


(P) 1ST FLR FAR

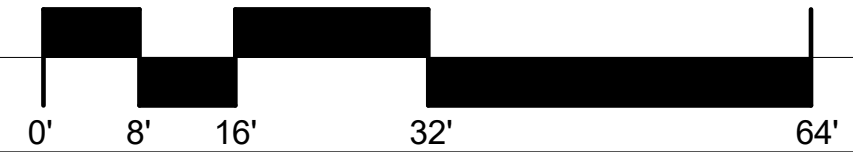


SCALE: 1/8" = 1'-0"

5

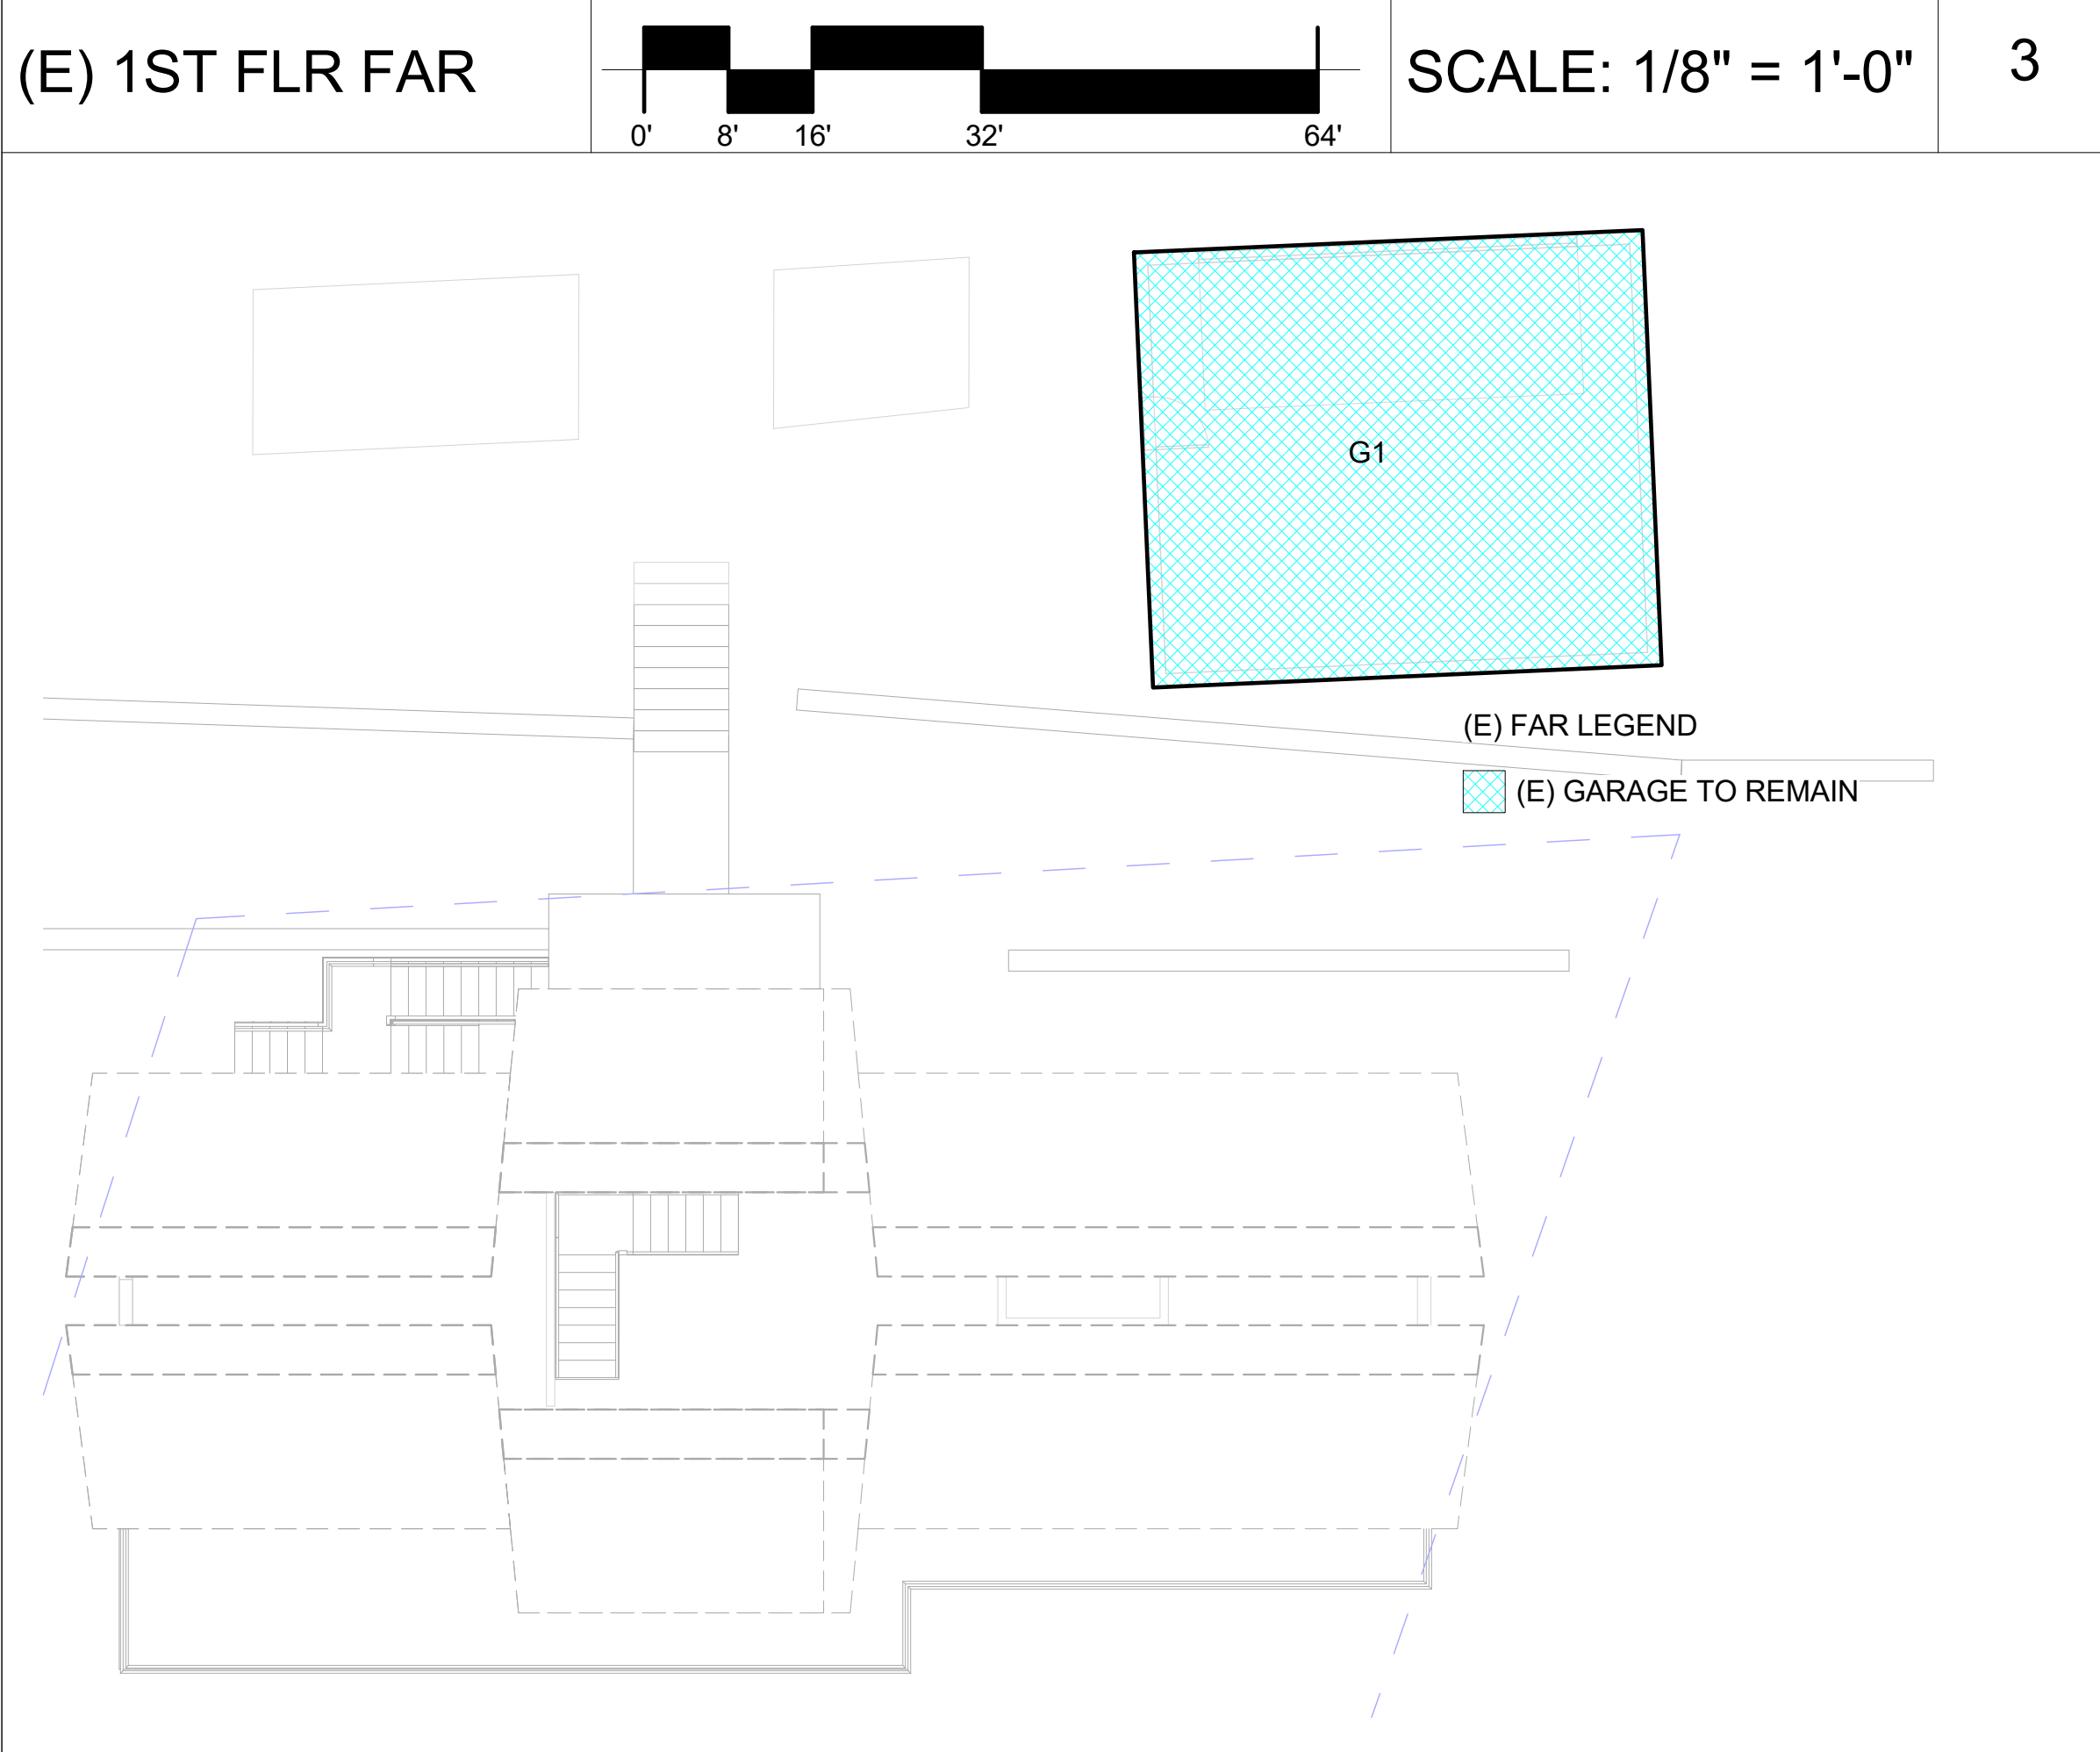


(E) 2ND FLR FAR

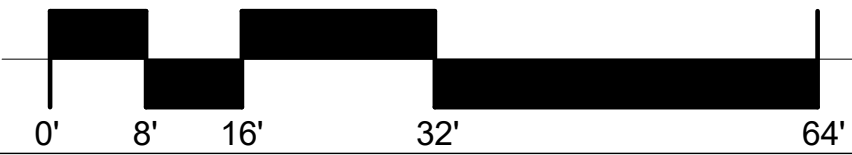


SCALE: 1/8" = 1'-0"

6

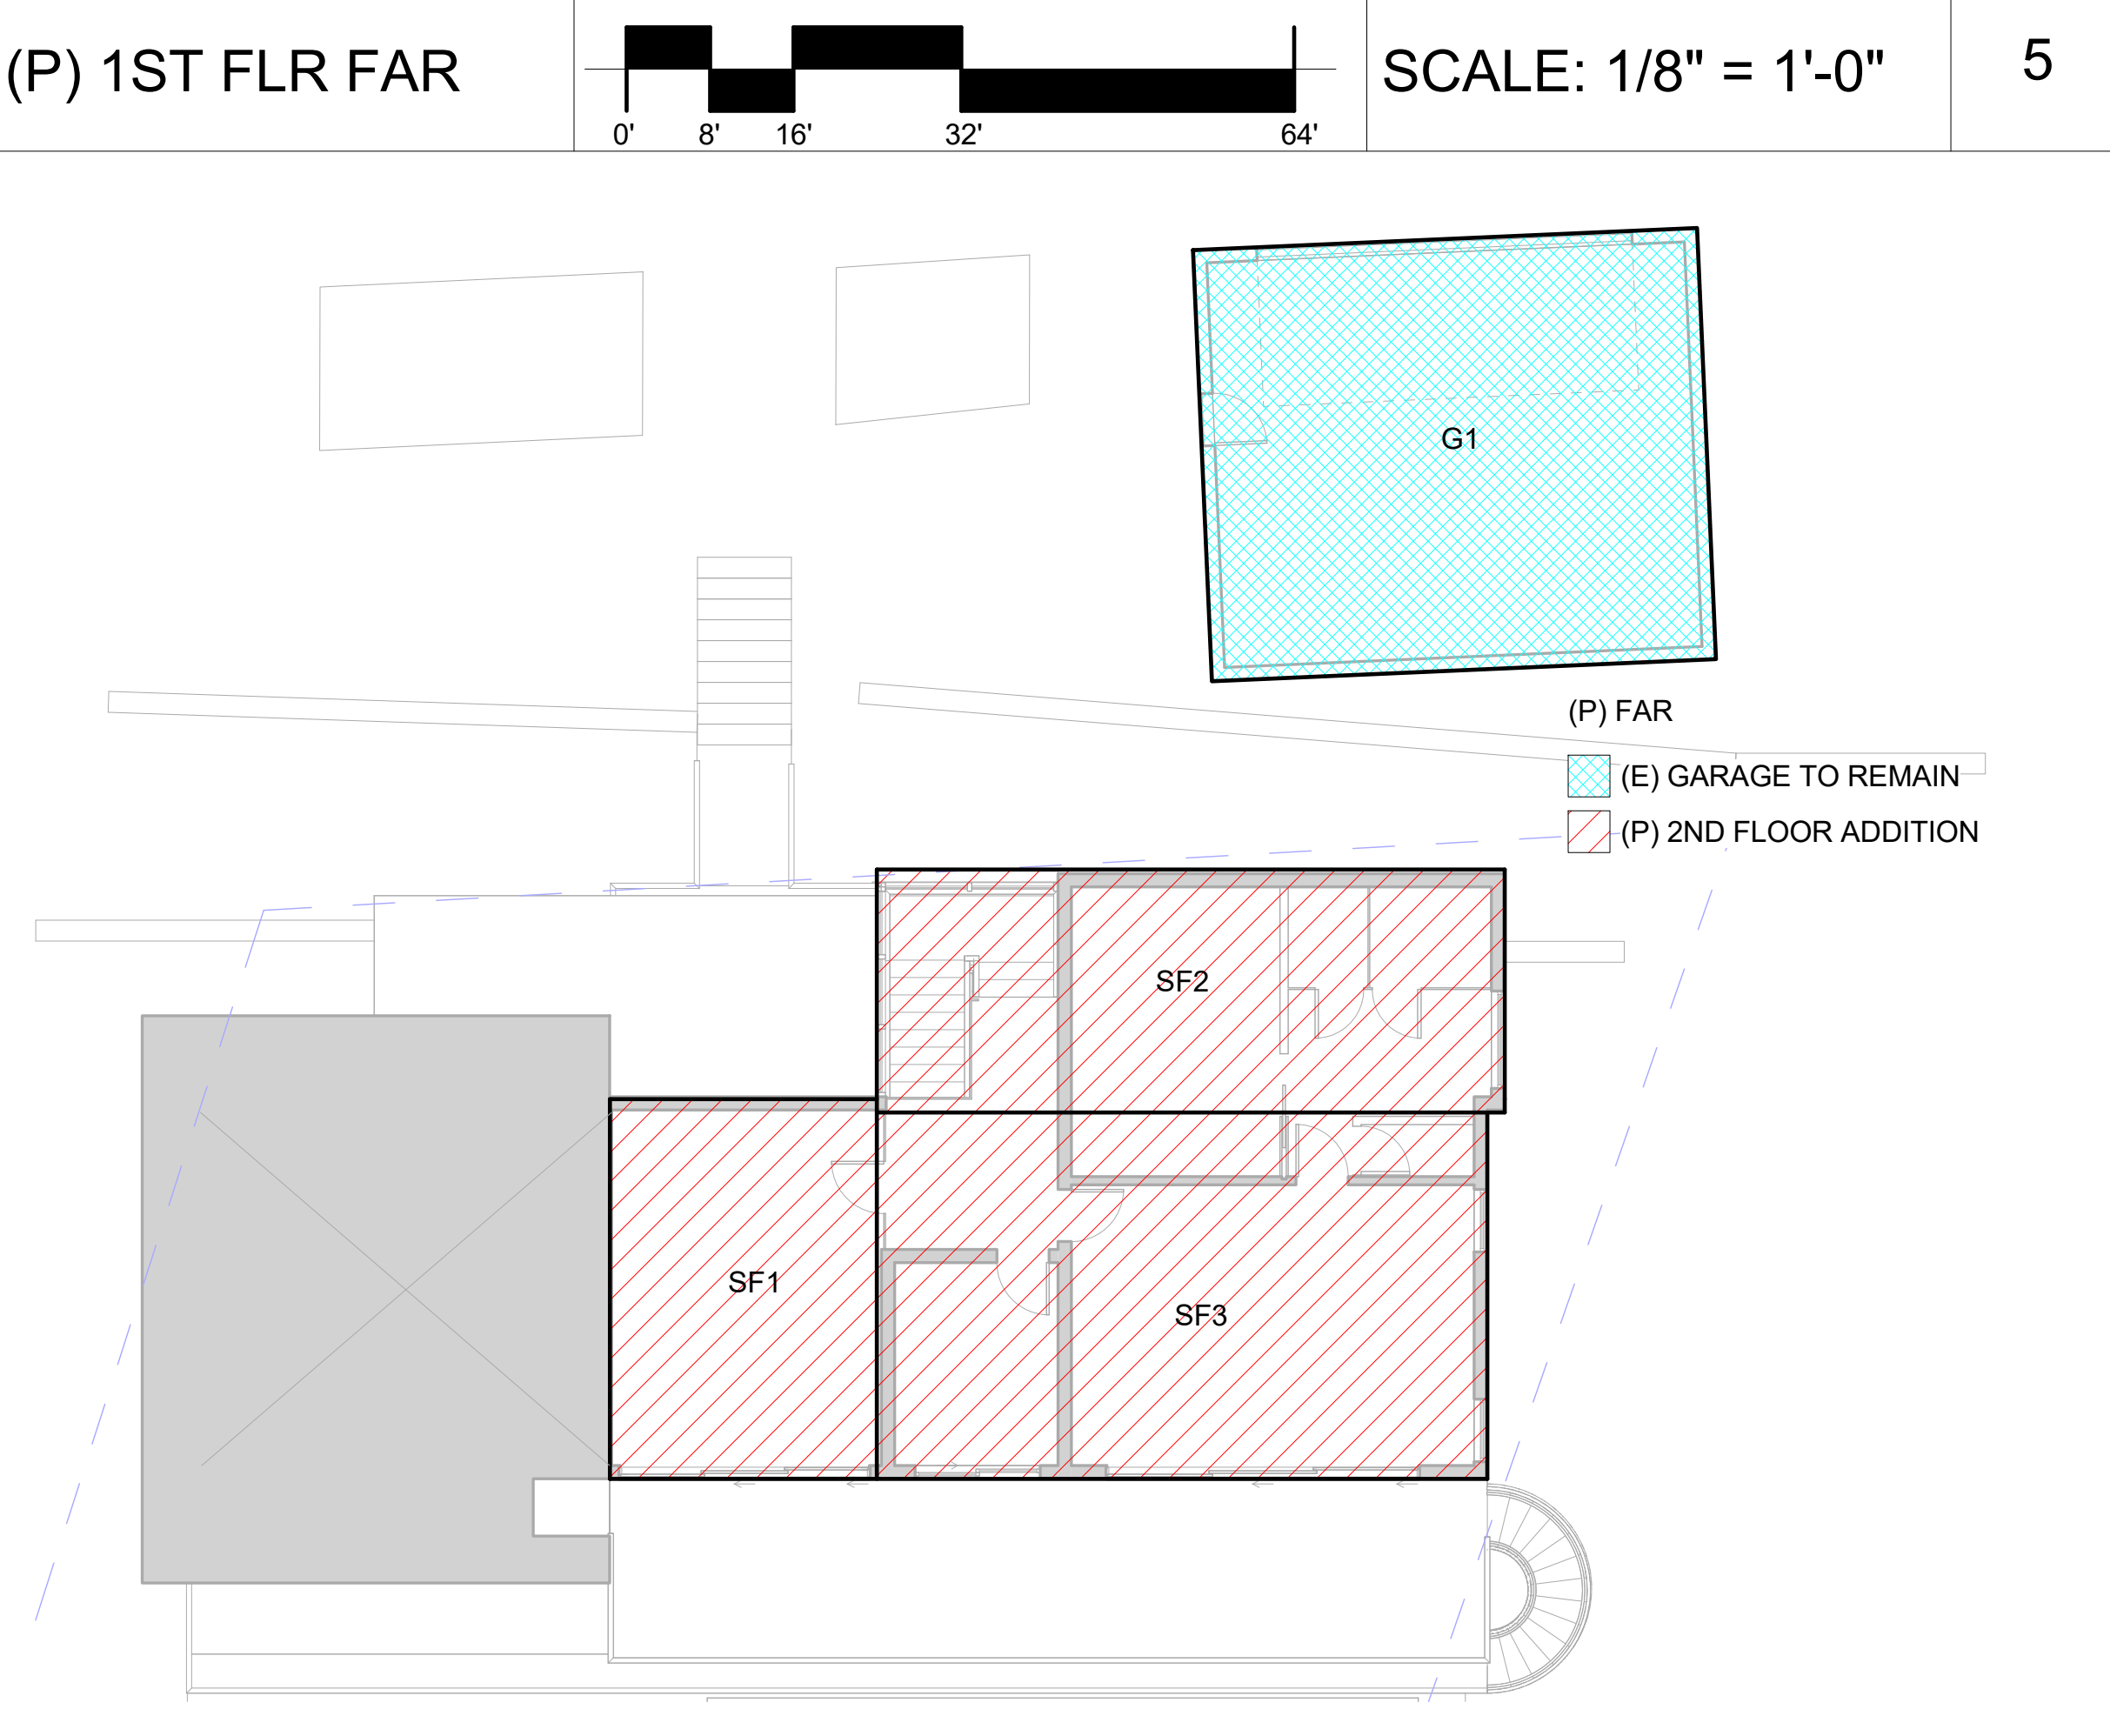

(P) 2ND FLR FAR

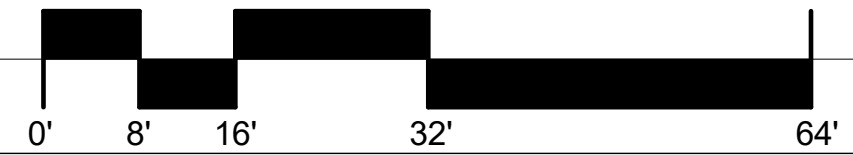

SCALE: 1/8" = 1'-0"

7

(E) FAR			
NUMBER	LENGTH	WIDTH	AREA
(E) 1ST FLOOR TO REMIAN			
FF1	18' - 2"	62' - 4"	1134 SF
FF2	4' - 0"	13' - 3"	53 SF
FF3	4' - 0"	13' - 3"	53 SF
			1240 SF
(E) BASE FLOOR TO REMIAN			
BF1	18' - 2"	62' - 4"	1134 SF
			1134 SF
(E) GARAGE TO REMAIN			
G1	20' - 8"	24' - 2"	500 SF
			500 SF
(E) FAR			2874 SF

(P) FAR			
NO.	WIDTH	LENGTH	AREA
(E) BASE FLOOR TO REMIAN			
BF1	62' - 4"	18' - 2"	1134 SF
			1134 SF
(P) BASE FLOOR ADDITION			
BF2	10' - 5"	9' - 5"	98 SF
			98 SF
			1232 SF
(E) 1ST FLOOR TO REMIAN			
FF1	62' - 4"	18' - 2"	1134 SF
FF2	13' - 3"	4' - 0"	53 SF
FF3	13' - 3"	4' - 0"	53 SF
			1240 SF
(P) 1ST FLOOR ADDITION			
FF4	11' - 3"	4' - 0"	45 SF
FF5	11' - 11"	5' - 8"	67 SF
FF6	8' - 3"	4' - 0"	33 SF
FF7	8' - 8"	7' - 0"	61 SF
FF8	21' - 5"	11' - 0"	236 SF
FF9	0' - 10"	0' - 8"	1 SF
			442 SF
			1682 SF
(E) GARAGE TO REMAIN			
G1	24' - 2"	20' - 8"	500 SF
			500 SF
(P) 2ND FLOOR ADDITION			
SF1	18' - 2"	12' - 10"	233 SF
SF2	30' - 1"	11' - 8"	351 SF
SF3	29' - 3"	17' - 7"	514 SF
			1097 SF
			1598 SF
(P) FAR TOTAL			4512 SF

Description	Date


M-DESIGNS ARCHITECTS
4131 WEST EL CAMINO REAL, SUITE
200, PALO ALTO CA 94306
www.mdesignsarchitects.com
Email: info@mdesignsarchitects.com
Phone: 650-565-9036
Fax: 949-625-7869




NGUYEN THAC RESIDENCE
10401 OBSERVATORY DR SAN
JOSE, CA 95127

PLANNING PACKAGE

FAR CALCULATION

2021.12.02

A0.03

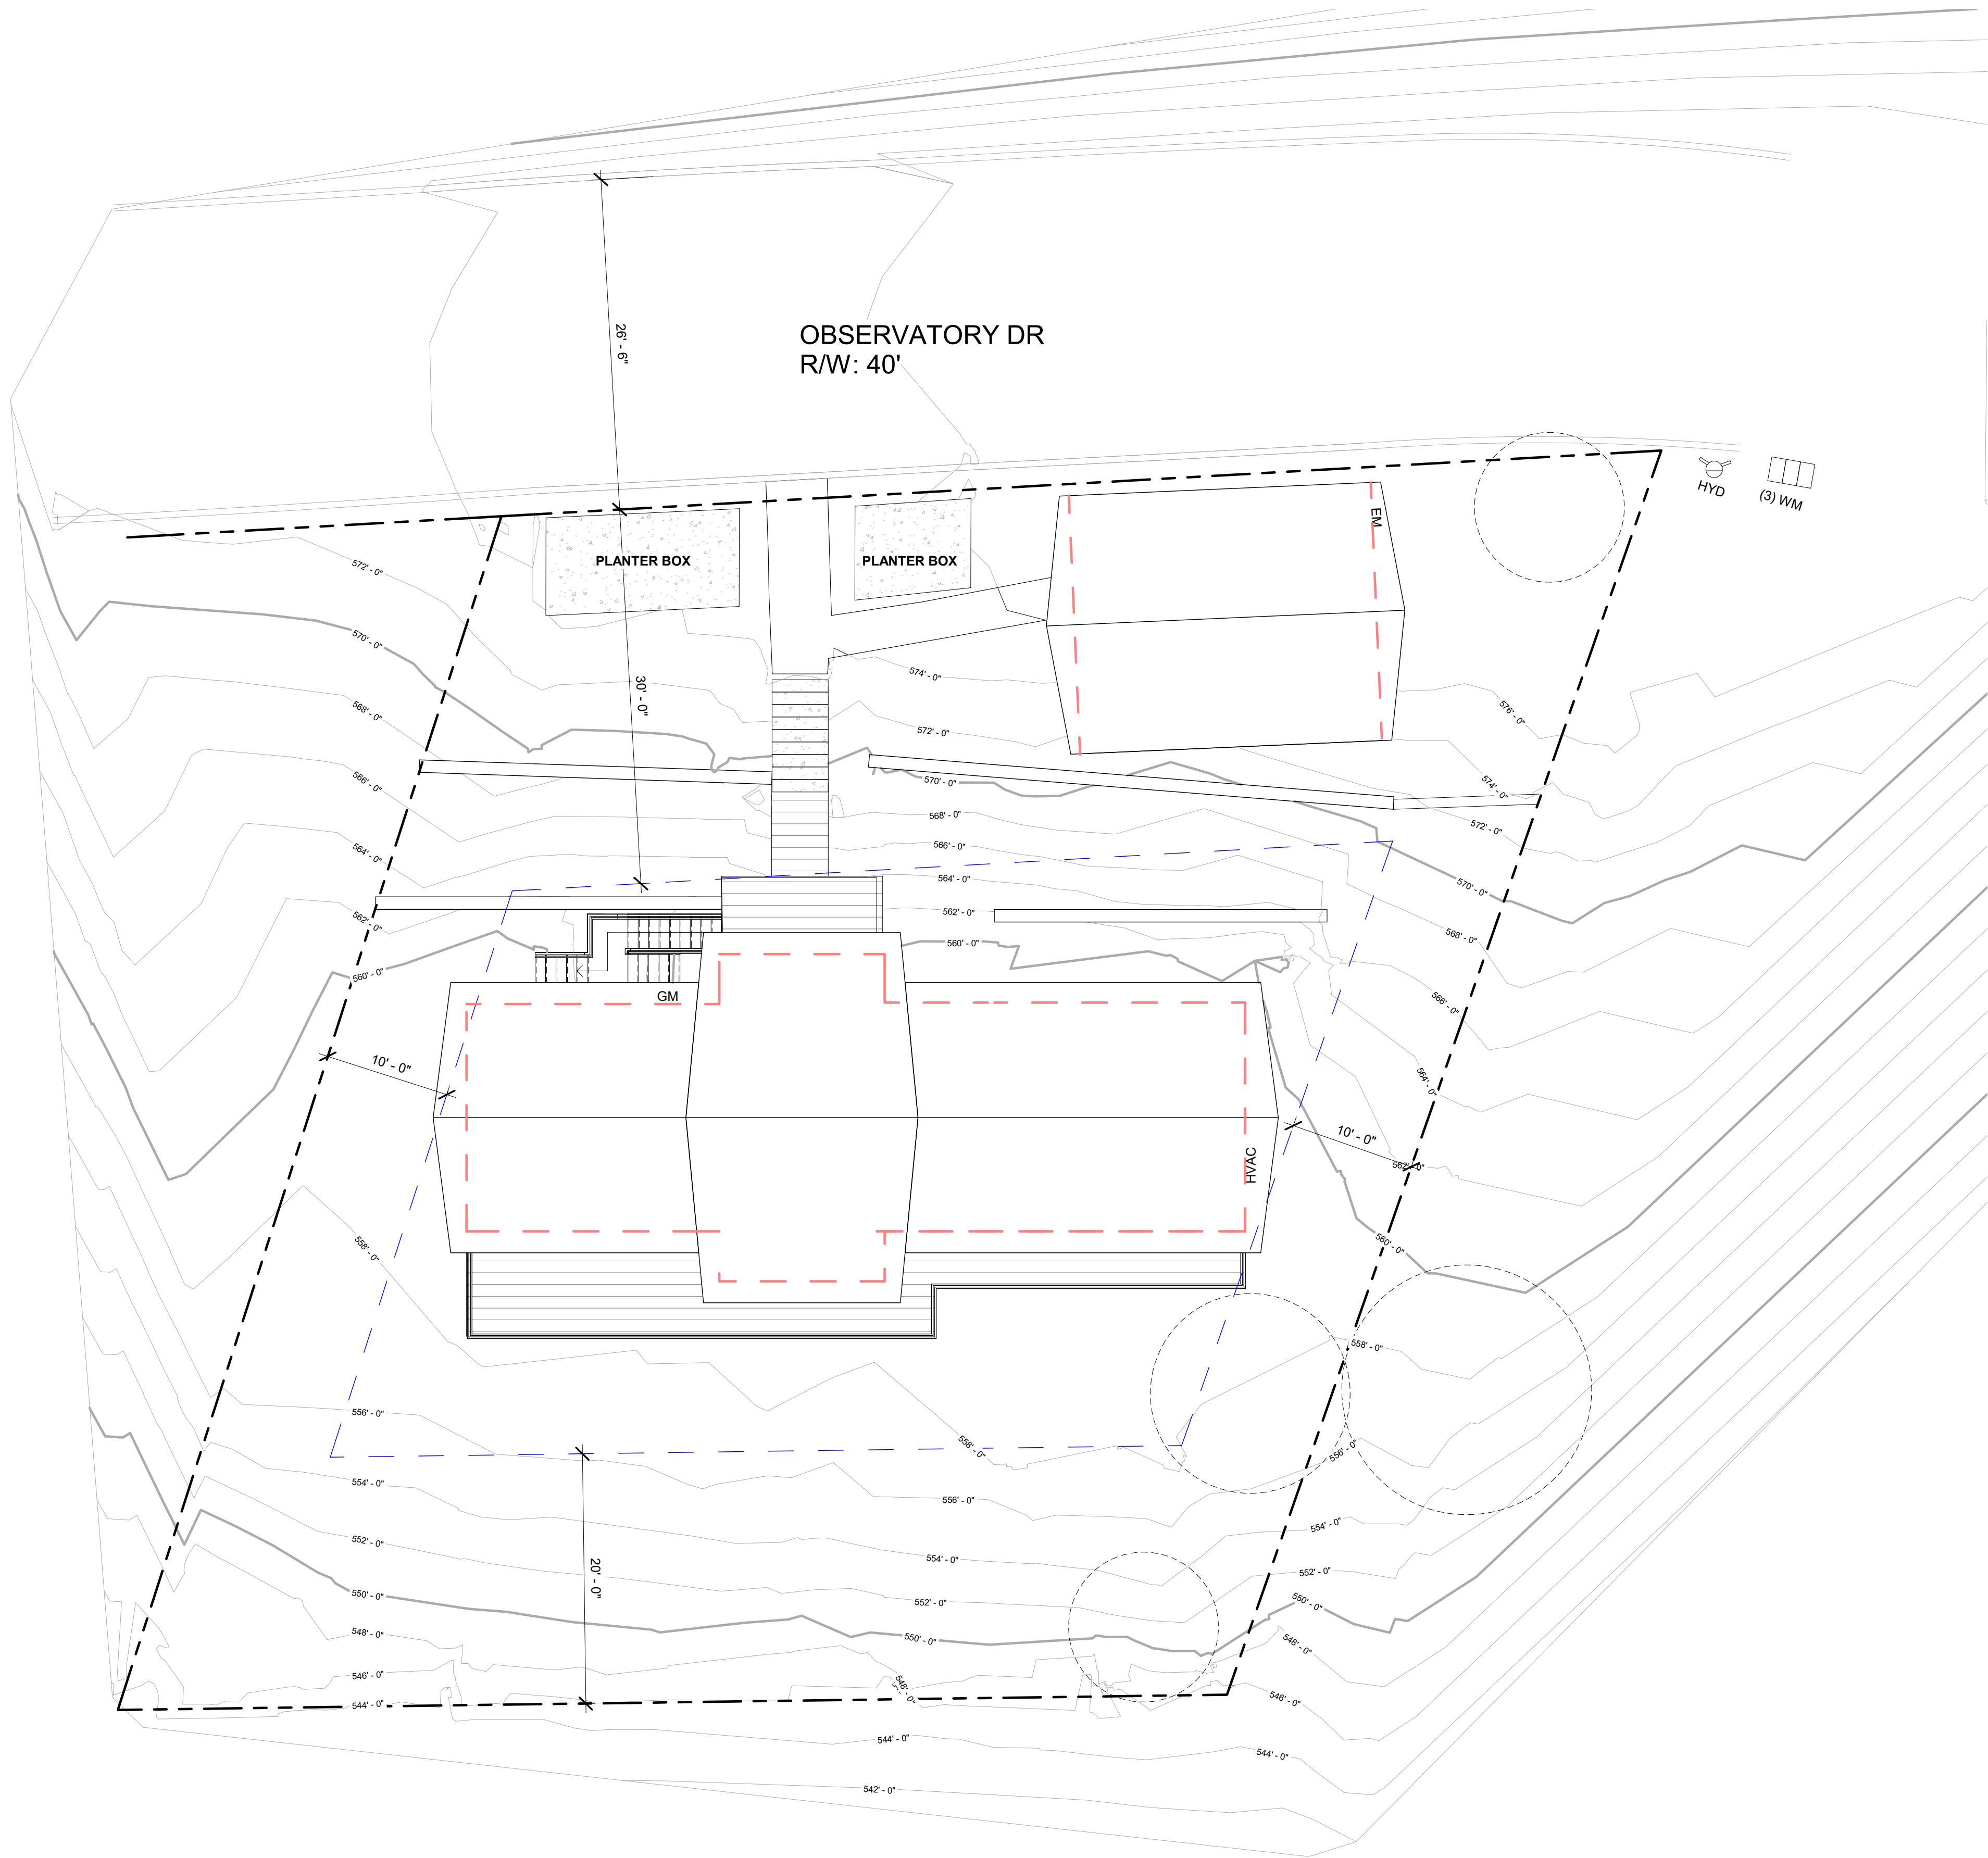

- LEGEND
- PROPERTY LINES
 - SETBACK LINES
 - BASEMENT OUTLINE
 - 1ST FLOOR OUTLINE
 - 2ND FLOOR OUTLINE
 - ELEC. LINE
 - GAS LINE
 - SANITARY SEWER LINE
 - WATER LINE
 - FENCE LINE
 - TREE PROTECTION LINE

Description	Date



M-DESIGNS ARCHITECTS
4131 WEST EL CAMINO REAL, SUITE
200, PALO ALTO CA 94306
www.mdesignsarchitects.com
Email: info@mdesignsarchitects.com
Phone: 650-565-9036
Fax: 650-565-7869





NGUYEN THAC RESIDENCE
10401 OBSERVATORY DR SAN
JOSE, CA 95127

PLANNING PACKAGE

(E) SITE PLAN

2021.12.02

A1.01

 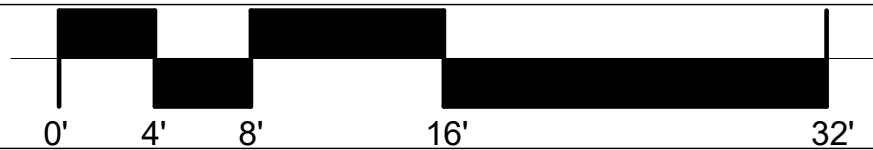



- LEGEND
- PROPERTY LINES
 - SETBACK LINES
 - BASEMENT OUTLINE
 - 1ST FLOOR OUTLINE
 - 2ND FLOOR OUTLINE
 - ELEC. LINE
 - GAS LINE
 - SANITARY SEWER LINE
 - WATER LINE
 - FENCE LINE
 - TREE PROTECTION LINE

Description	Date



M-DESIGNS ARCHITECTS
4131 WEST EL CAMINO REAL, SUITE
200, PALO ALTO CA 94306
www.mdesignsarchitects.com
Email: info@mdesignsarchitects.com
Phone: 650-565-9036
Fax: 650-565-7869




NGUYEN THAC RESIDENCE
10401 OBSERVATORY DR SAN
JOSE, CA 95127


PLANNING PACKAGE

(P) SITE PLAN


2021.12.02

A1.02

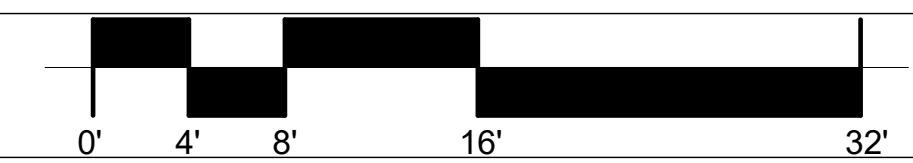

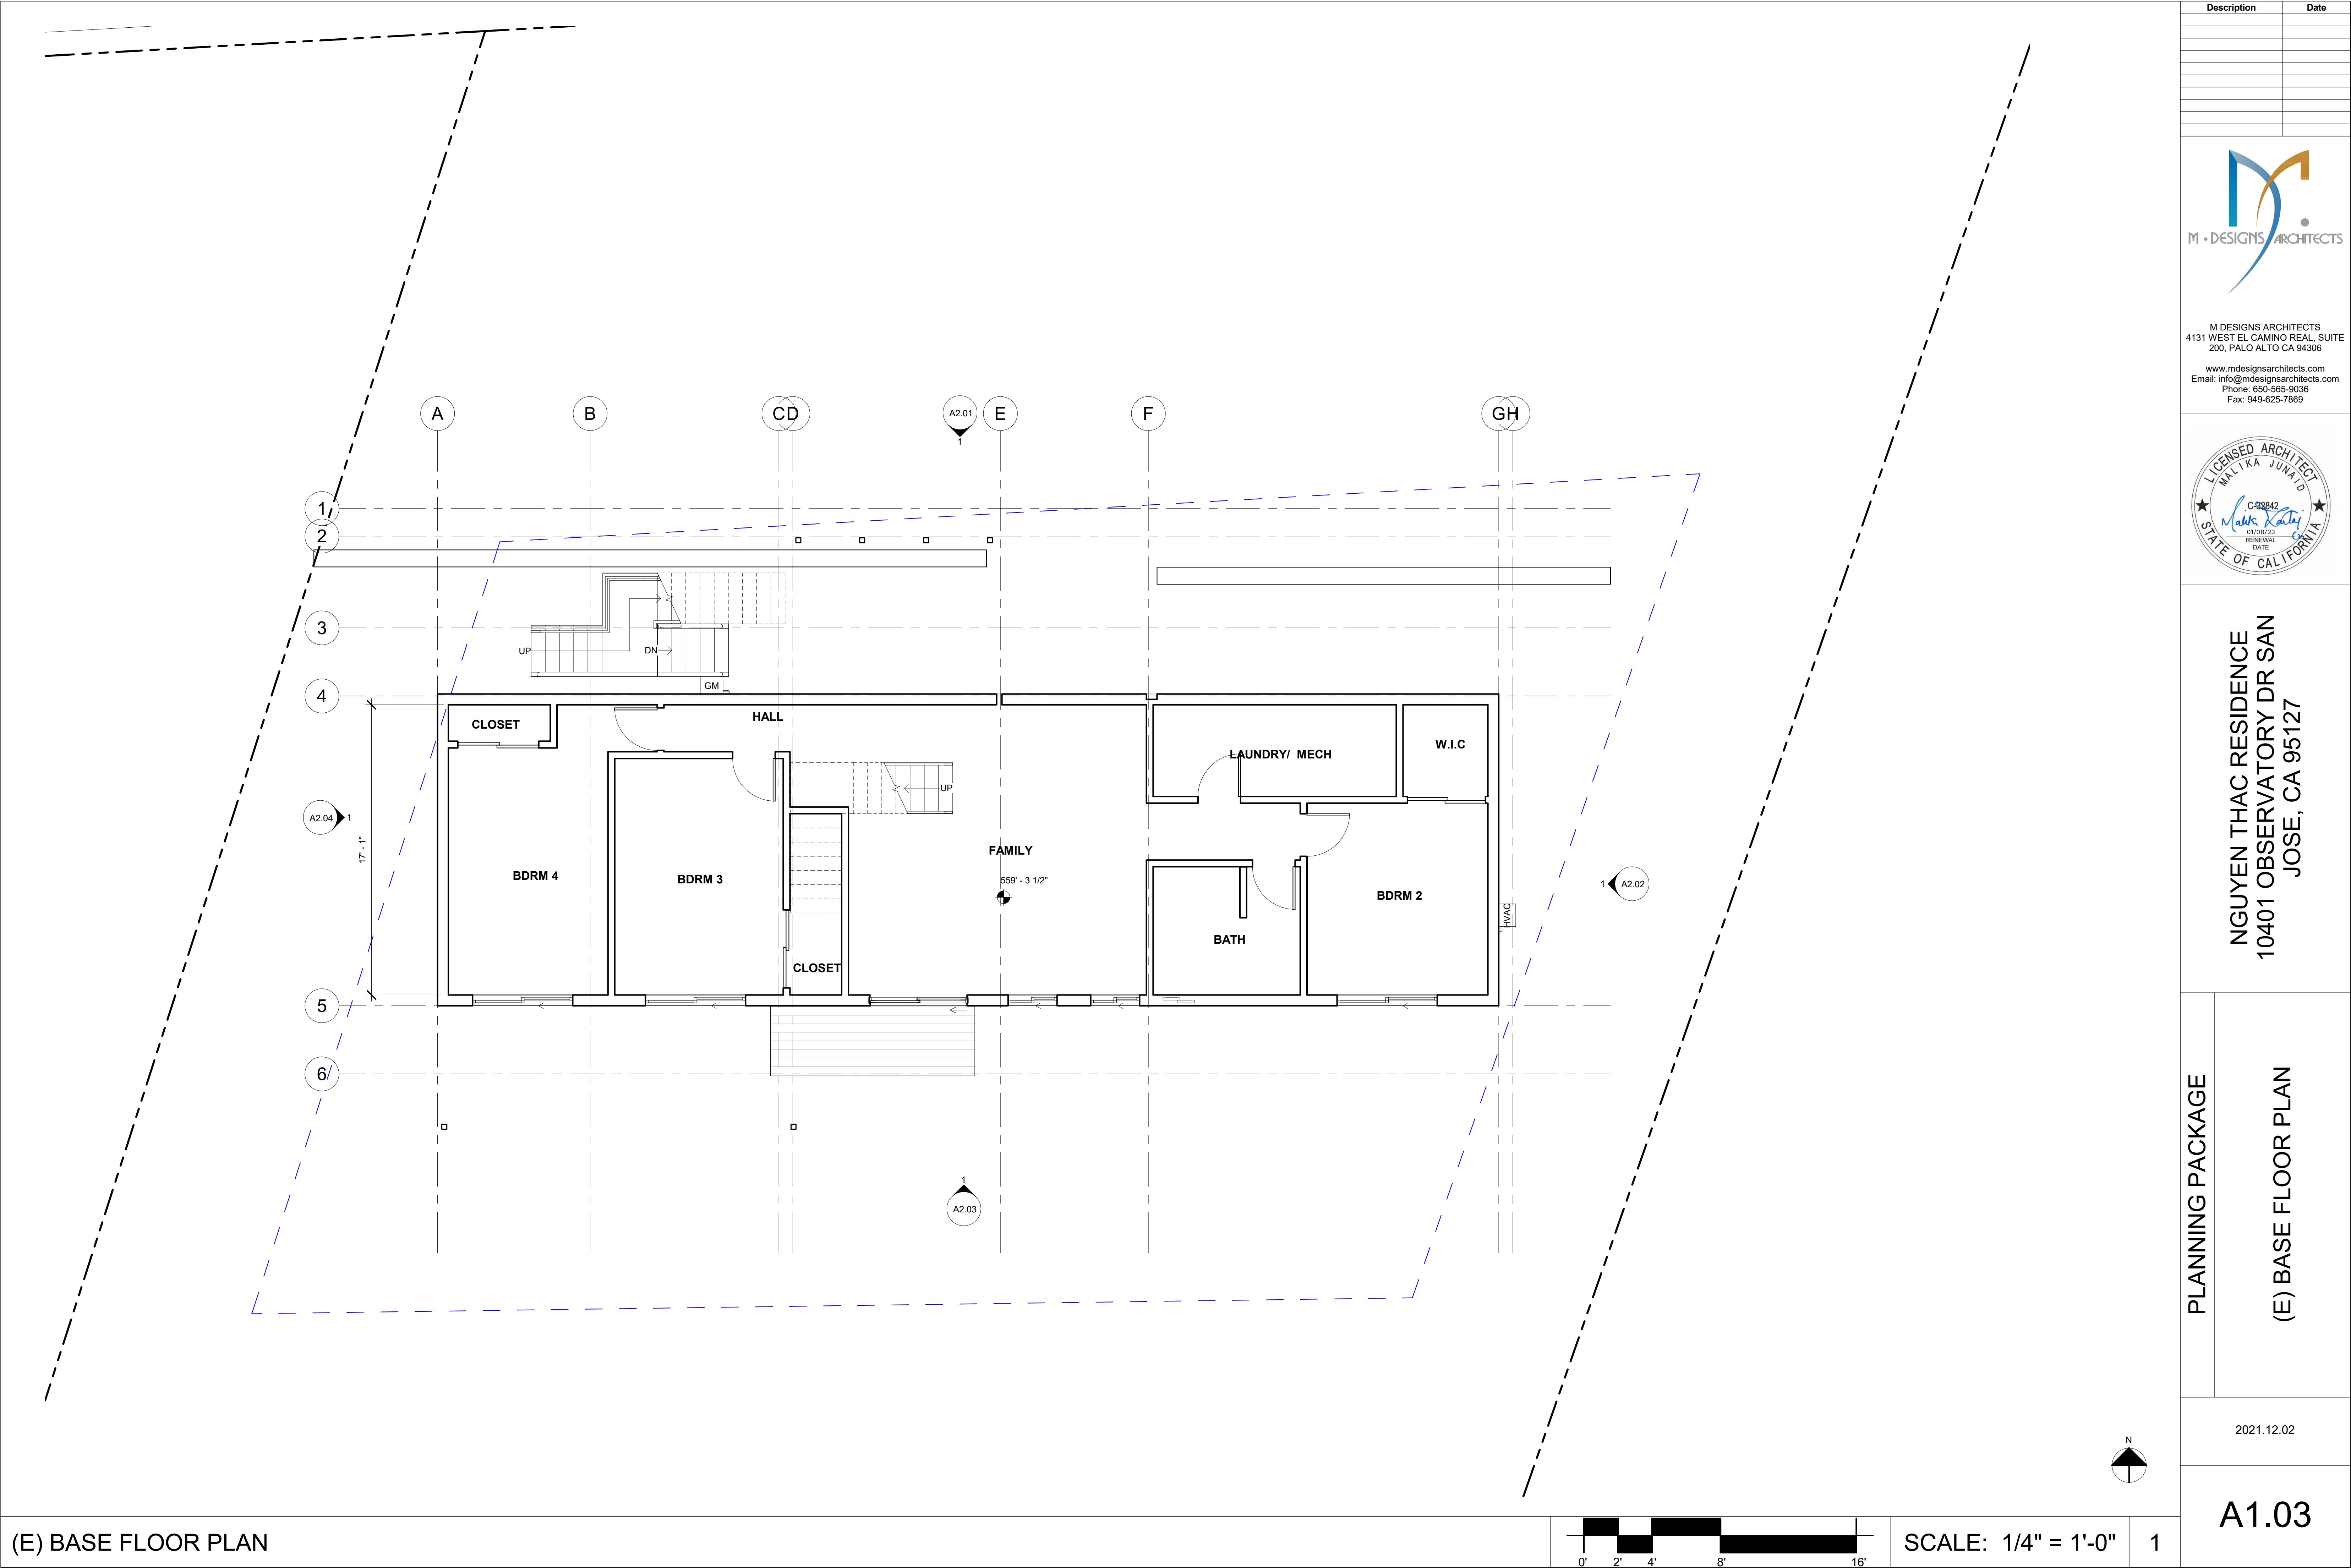

(E) BASE FLOOR PLAN

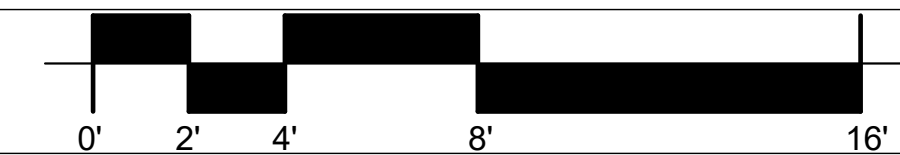

SCALE: 1/4" = 1'-0"

1

Description	Date



M-DESIGNS ARCHITECTS
4131 WEST EL CAMINO REAL, SUITE 200, PALO ALTO CA 94306
www.mdesignsarchitects.com
Email: info@mdesignsarchitects.com
Phone: 650-565-9036
Fax: 650-565-7869




NGUYEN THAC RESIDENCE
10401 OBSERVATORY DR SAN JOSE, CA 95127

PLANNING PACKAGE
(E) BASE FLOOR PLAN

2021.12.02

A1.03

12/29/2021 4:20:00 PM

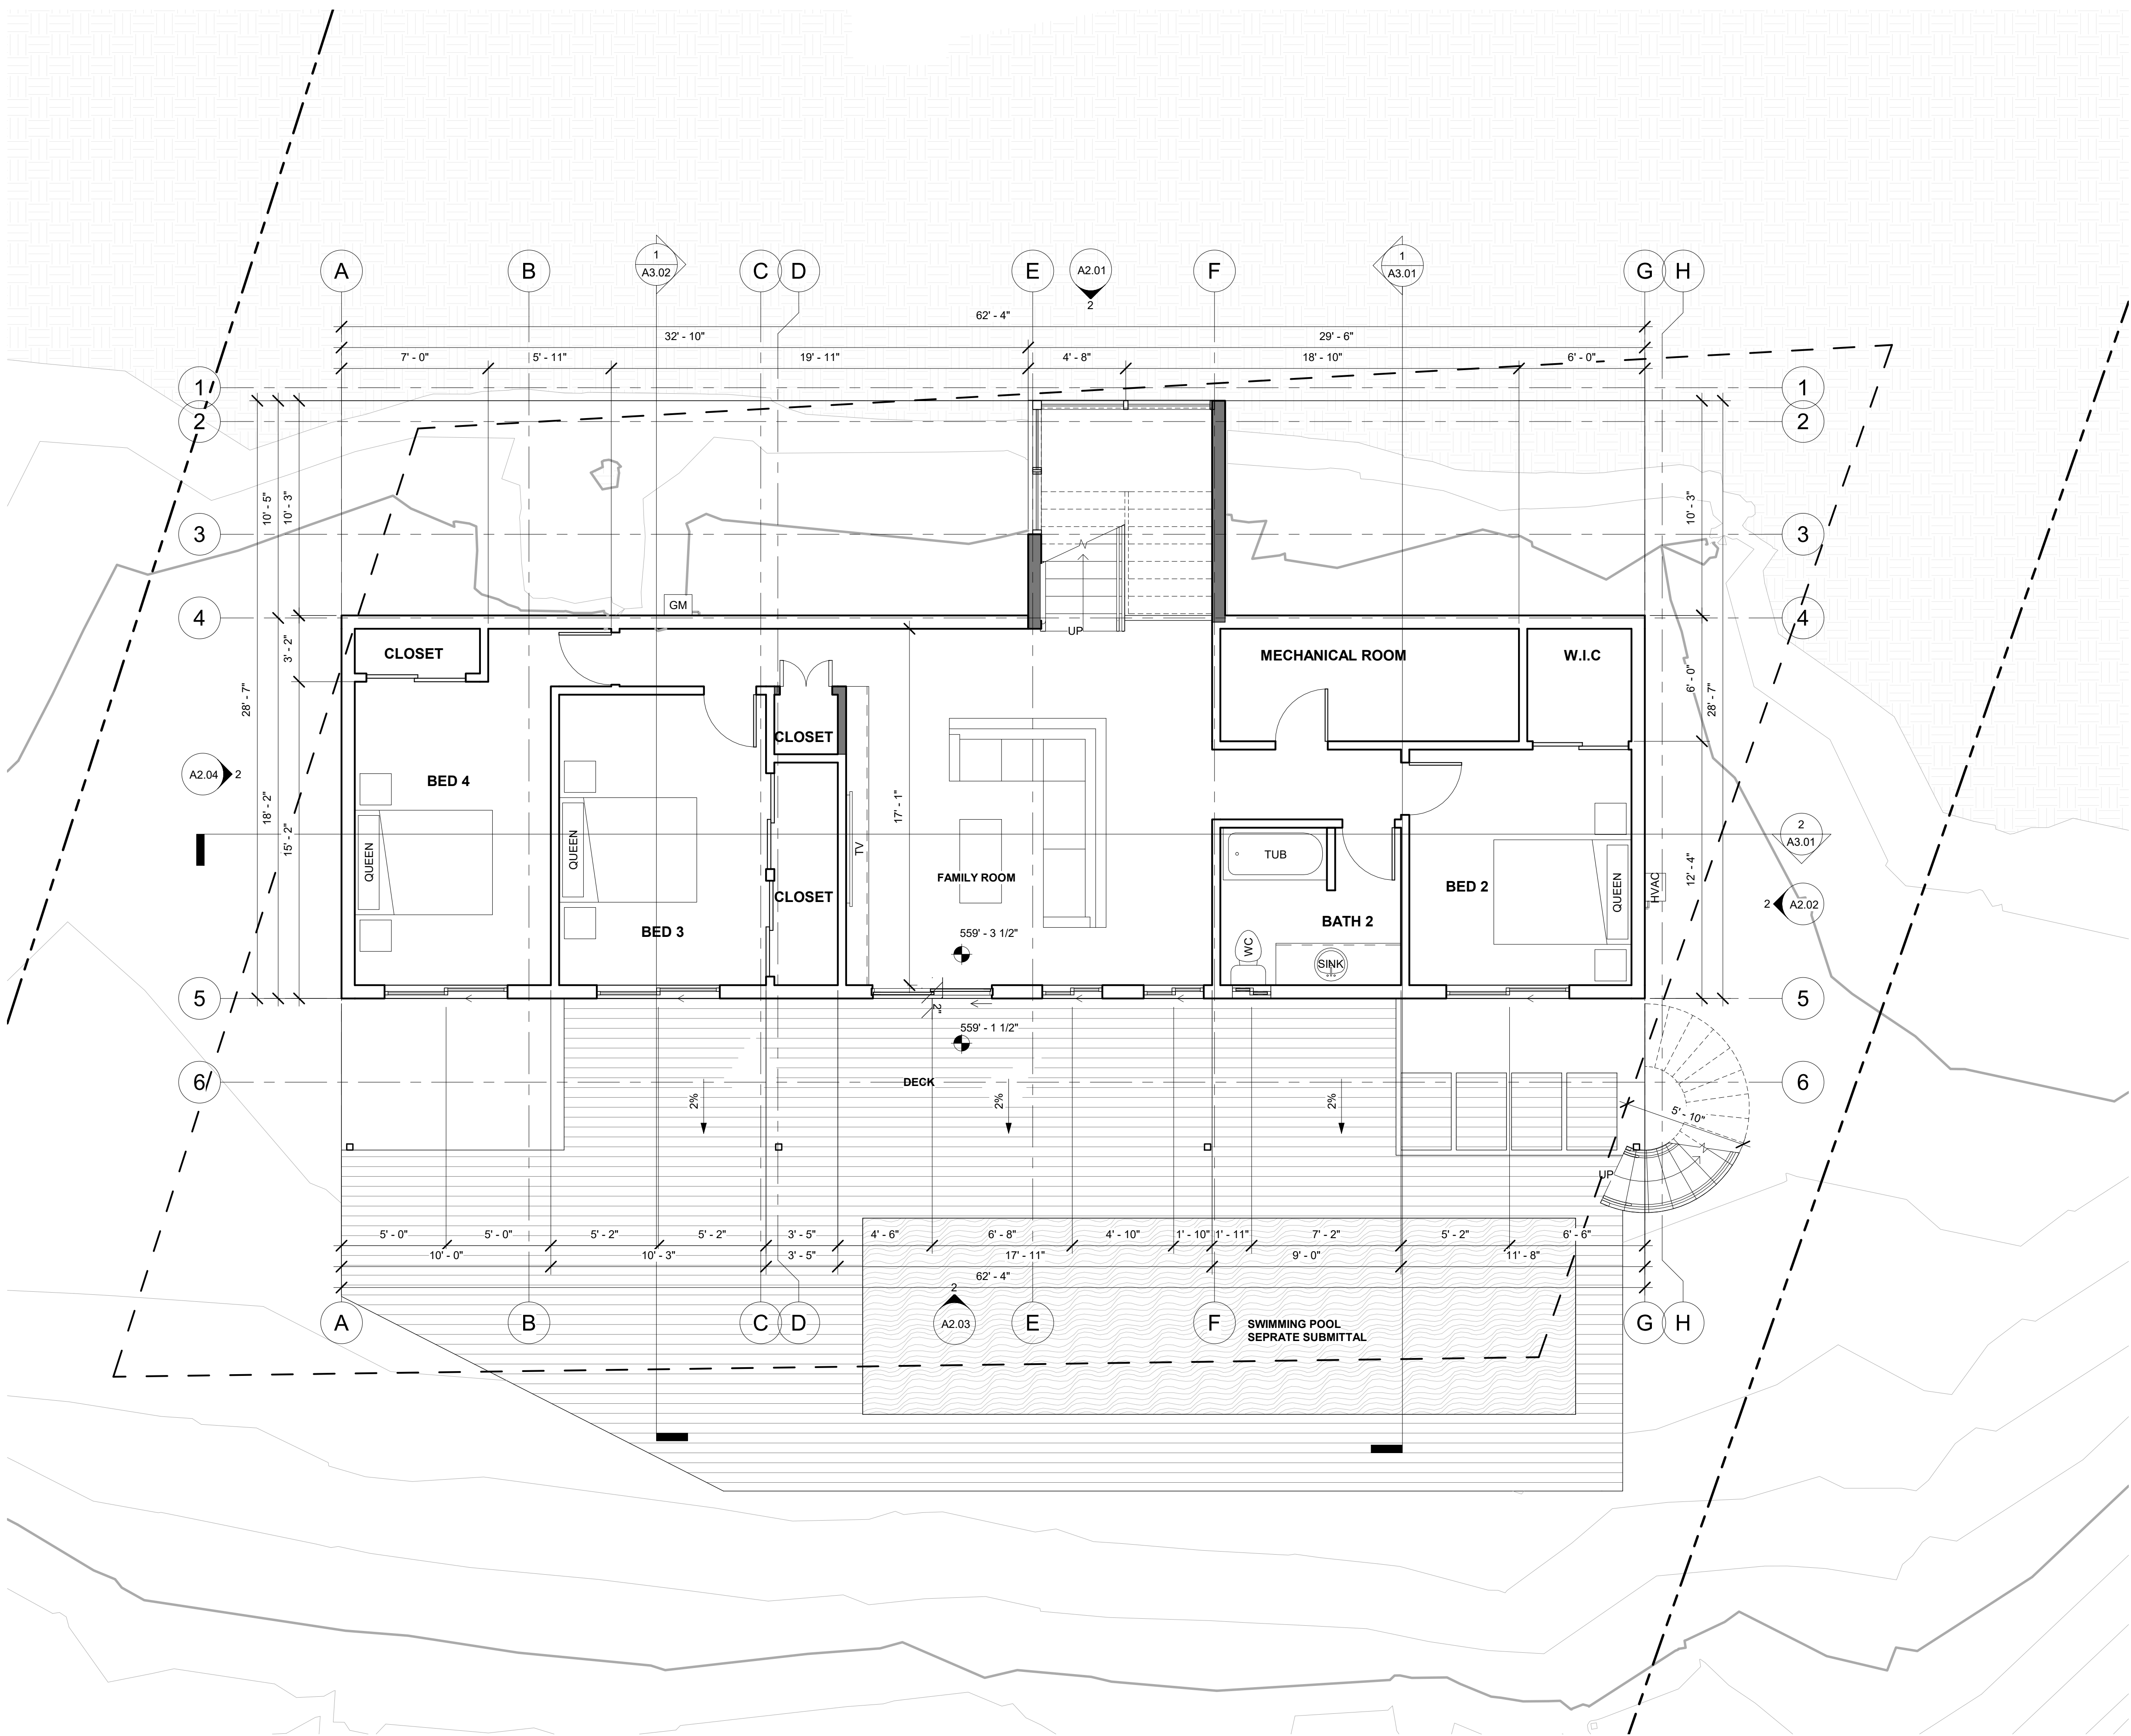

- LEGEND
- (E) WALLS TO REMAIN
 - (P) NEW WALLS
 - 1-HOUR FIRE-RATED WALLS
 - WALL TAG
 - WINDOW TAG
 - DOOR TAG
 - TEMPERED TAG
 - OBSCURE TAG
 - PLAN NOTE
 - SMOKE DETECTOR
 - SMOKE & CARBON MONOXIDE DETECTOR
 - ELECTRIC METER
 - GAS METER

Description	Date

M • DESIGNS ARCHITECTS

M DESIGNS ARCHITECTS
4131 WEST EL CAMINO REAL, SUITE
200, PALO ALTO CA 94306
www.mdesignsarchitects.com
Email: info@mdesignsarchitects.com
Phone: 650-565-9036
Fax: 949-625-7869



NGUYEN THAC RESIDENCE
10401 OBSERVATORY DR SAN
JOSE, CA 95127


PLANNING PACKAGE

(P) BASE FLOOR PLAN


2021.12.02

A1.04


(P) BASE FLOOR PLAN

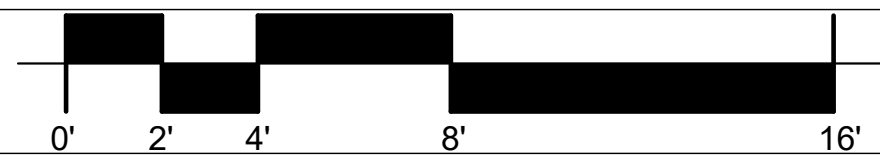

SCALE: 1/4" = 1'-0"

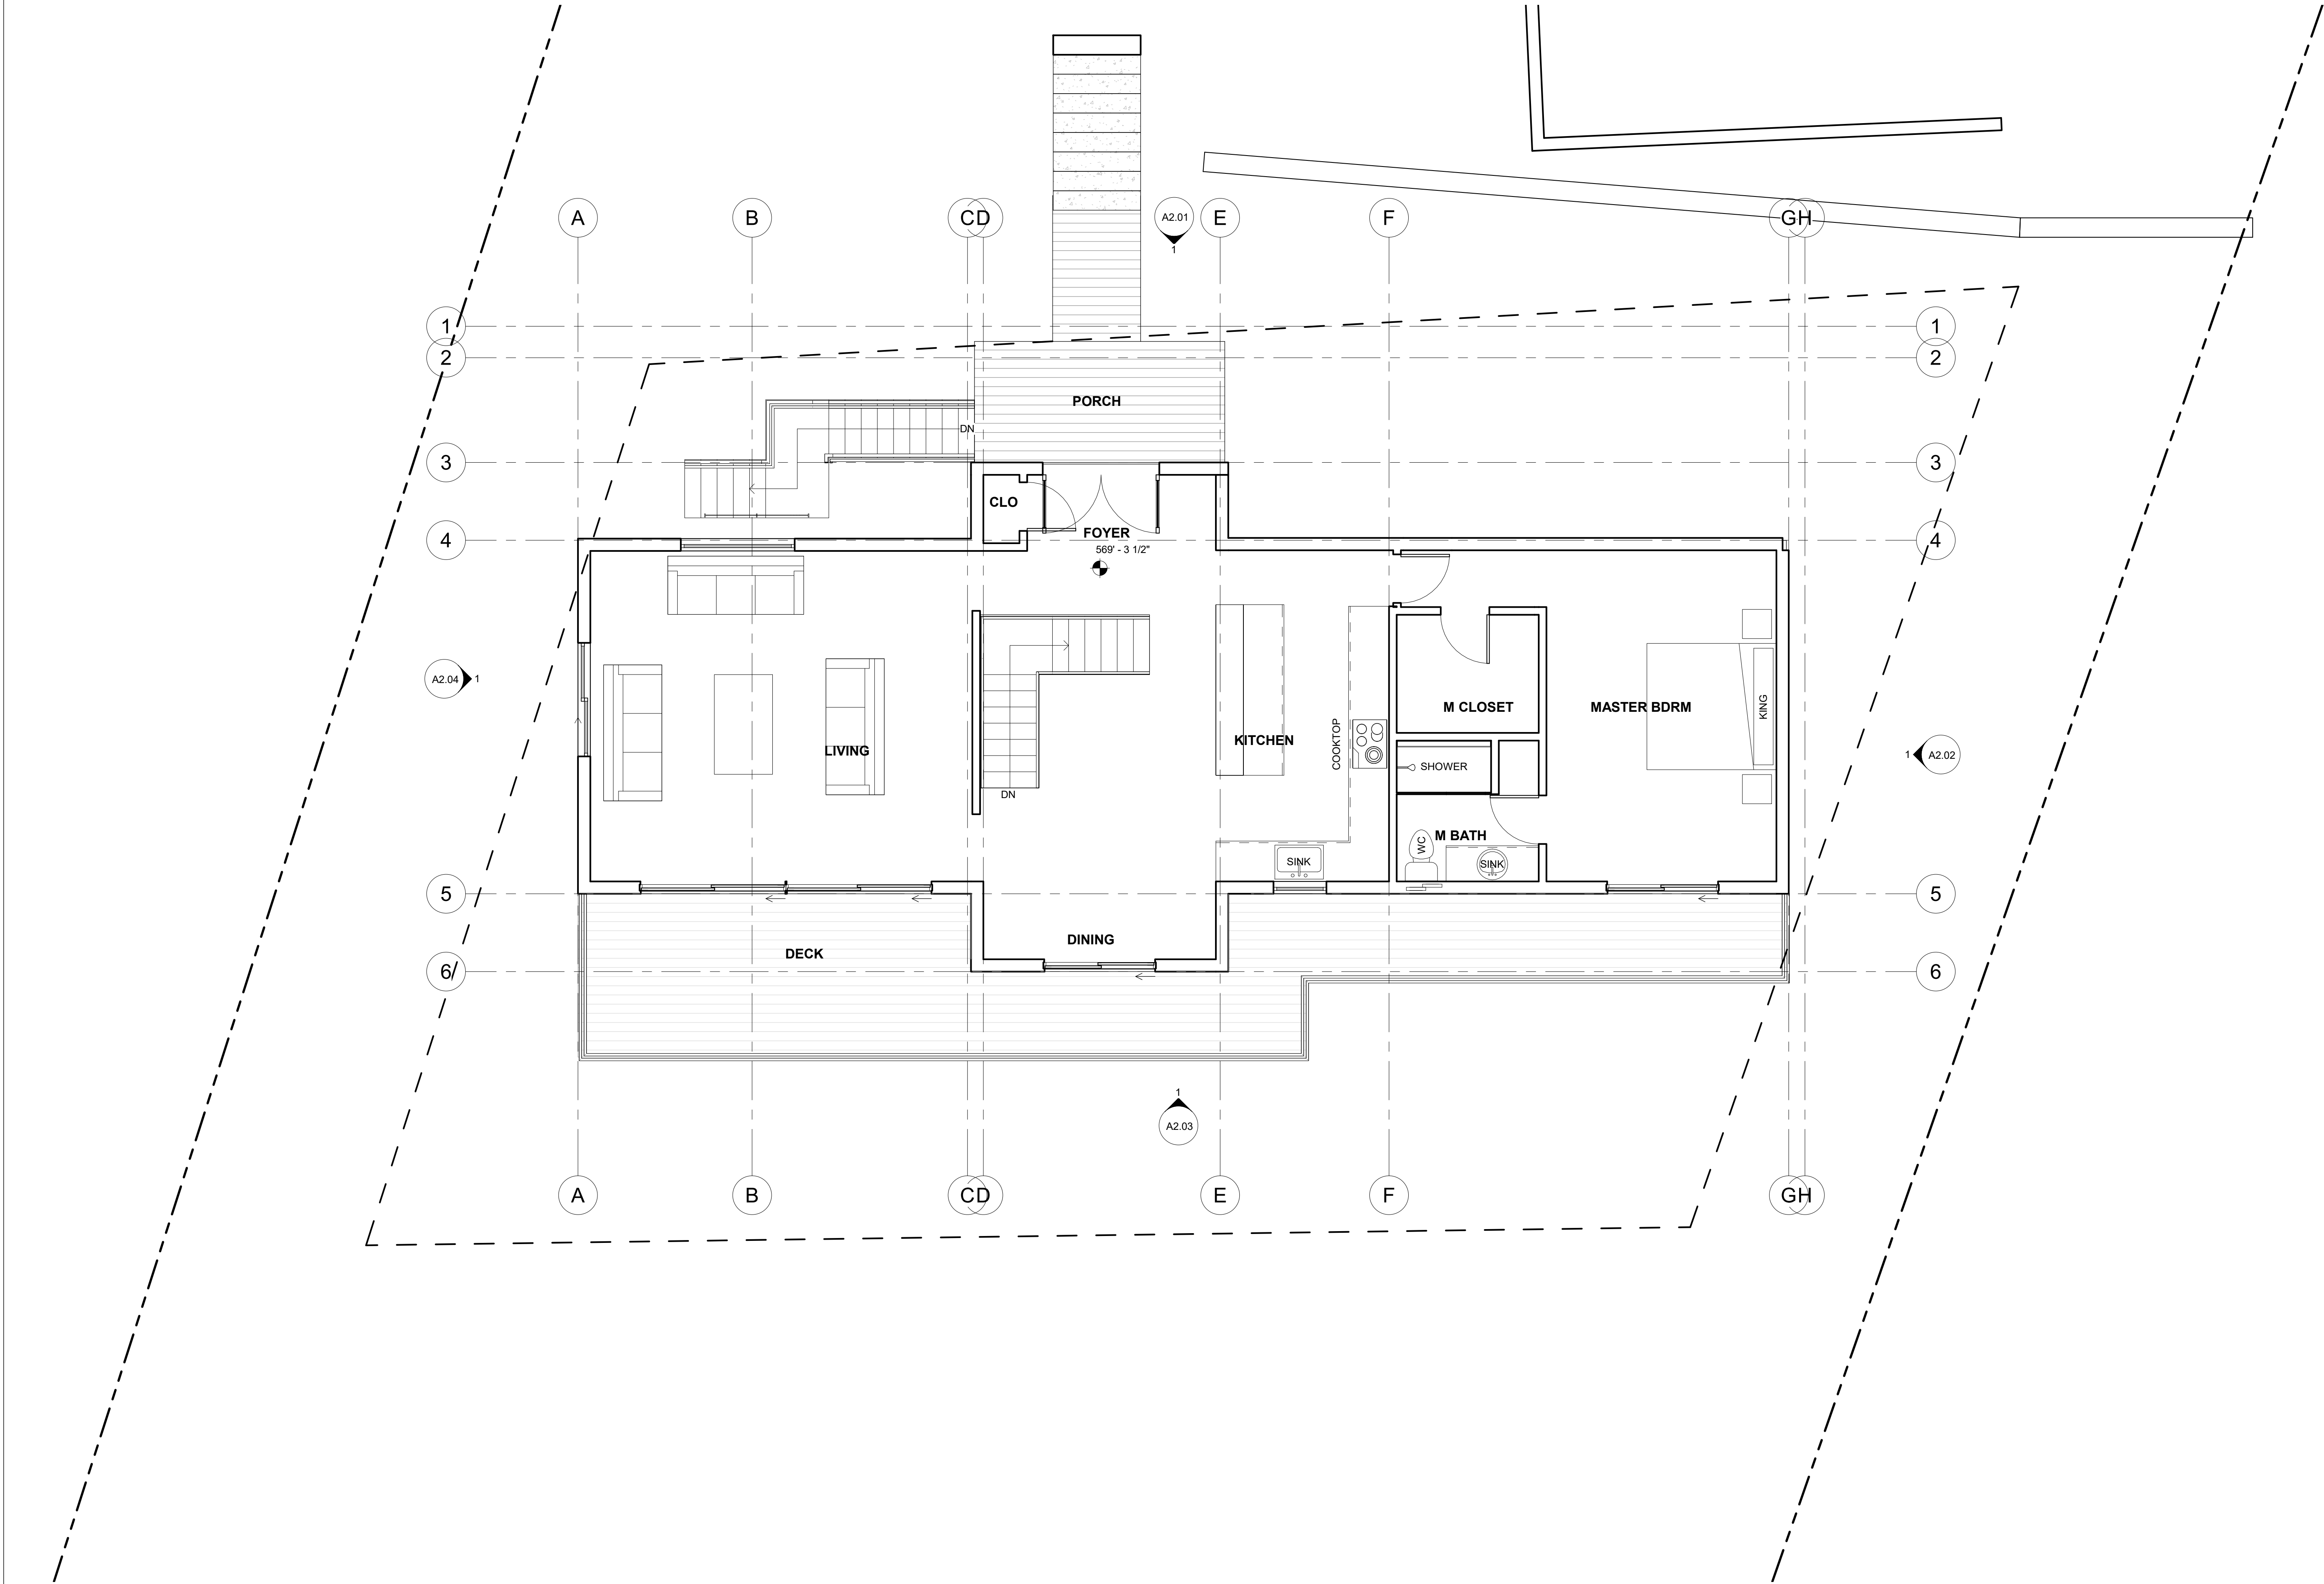

(E) 1ST FLOOR PLAN

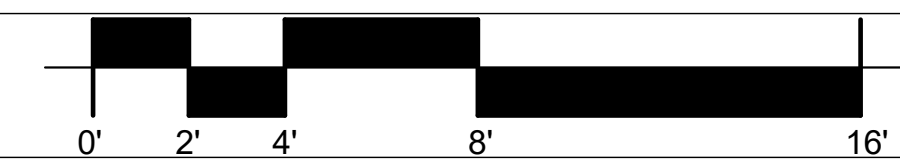


SCALE: 1/4" = 1'-0"

1

Description	Date



M-DESIGNS ARCHITECTS
4131 WEST EL CAMINO REAL, SUITE
200, PALO ALTO CA 94306
www.mdesignsarchitects.com
Email: info@mdesignsarchitects.com
Phone: 650-565-9036
Fax: 650-565-7869

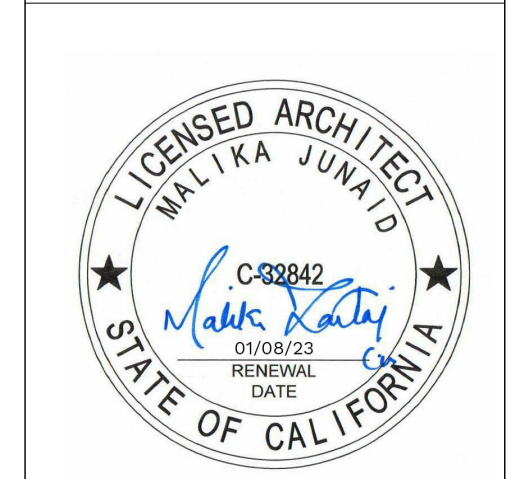


NGUYEN THAC RESIDENCE
10401 OBSERVATORY DR SAN
JOSE, CA 95127

PLANNING PACKAGE
(E) 1ST FLOOR PLAN

2021.12.02

A1.05

12/29/2021 4:20:06 PM

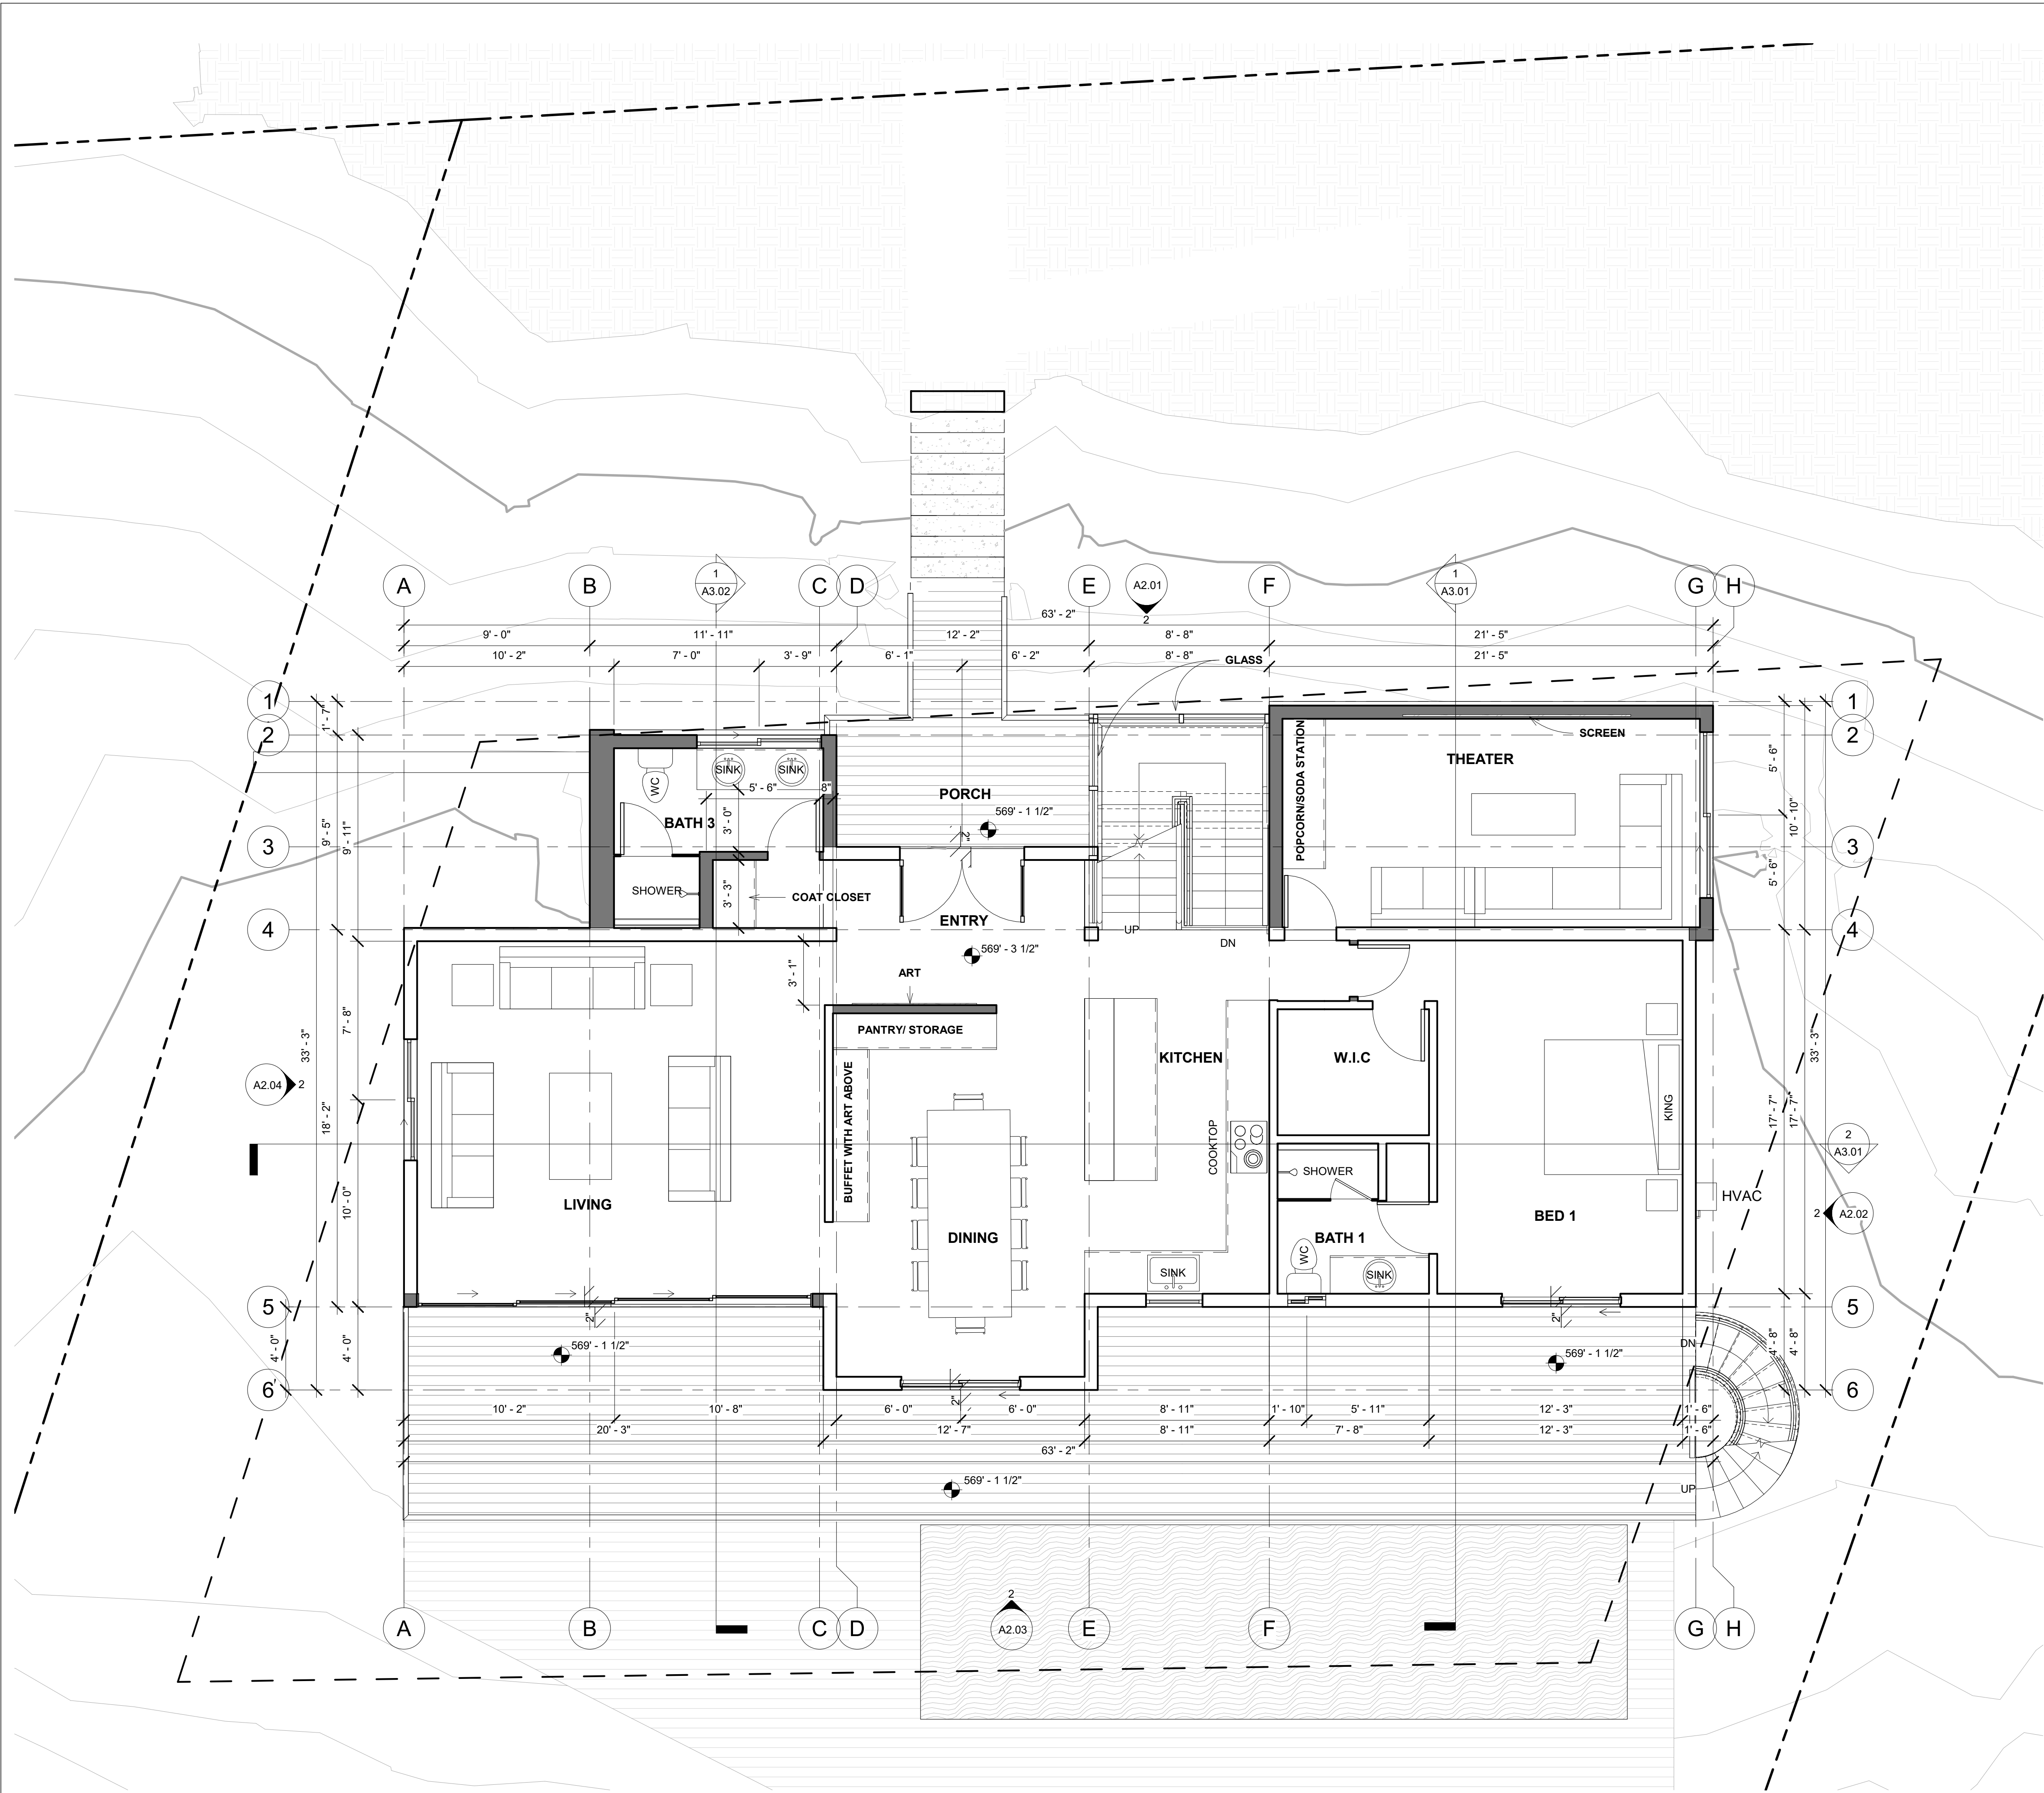

- LEGEND
- (E) WALLS TO REMAIN
 - (P) NEW WALLS
 - 1-HOUR FIRE-RATED WALLS
 - WALL TAG
 - WINDOW TAG
 - DOOR TAG
 - TEMPERED TAG
 - OBSCURE TAG
 - PLAN NOTE
 - SMOKE DETECTOR
 - SMOKE & CARBON MONOXIDE DETECTOR
 - ELECTRIC METER
 - GAS METER

Description	Date

M • DESIGNS ARCHITECTS

M DESIGNS ARCHITECTS
4131 WEST EL CAMINO REAL, SUITE
200, PALO ALTO CA 94306
www.mdesignsarchitects.com
Email: info@mdesignsarchitects.com
Phone: 650-565-9036
Fax: 949-625-7869



NGUYEN THAC RESIDENCE
10401 OBSERVATORY DR SAN
JOSE, CA 95127


PLANNING PACKAGE

(P) 1ST FLOOR PLAN

2021.12.02

A1.06

(P) 1ST FLOOR PLAN

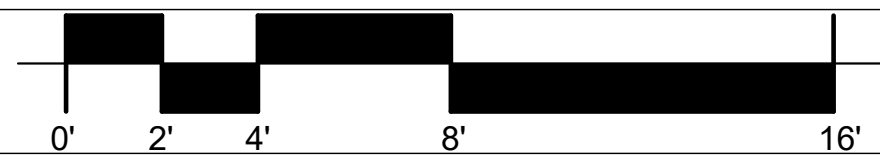

SCALE: 1/4" = 1'-0"



A1.07

A1.07

12/9/2021 4:20:13 PM

- LEGEND
- PROPERTY LINES
 - SETBACK LINES
 - BASEMENT OUTLINE
 - 1ST FLOOR OUTLINE
 - 2ND FLOOR OUTLINE
 - ELEC. LINE
 - GAS LINE
 - SANITARY SEWER LINE
 - WATER LINE
 - FENCE LINE
 - TREE PROTECTION LINE

Description	Date



M-DESIGNS ARCHITECTS
4131 WEST EL CAMINO REAL, SUITE 200, PALO ALTO CA 94306
www.mdesignsarchitects.com
Email: info@mdesignsarchitects.com
Phone: 650-565-9036
Fax: 650-565-7869





NGUYEN THAC RESIDENCE
10401 OBSERVATORY DR SAN JOSE, CA 95127


PLANNING PACKAGE
(E) ROOF PLAN

2021.12.02

A1.11

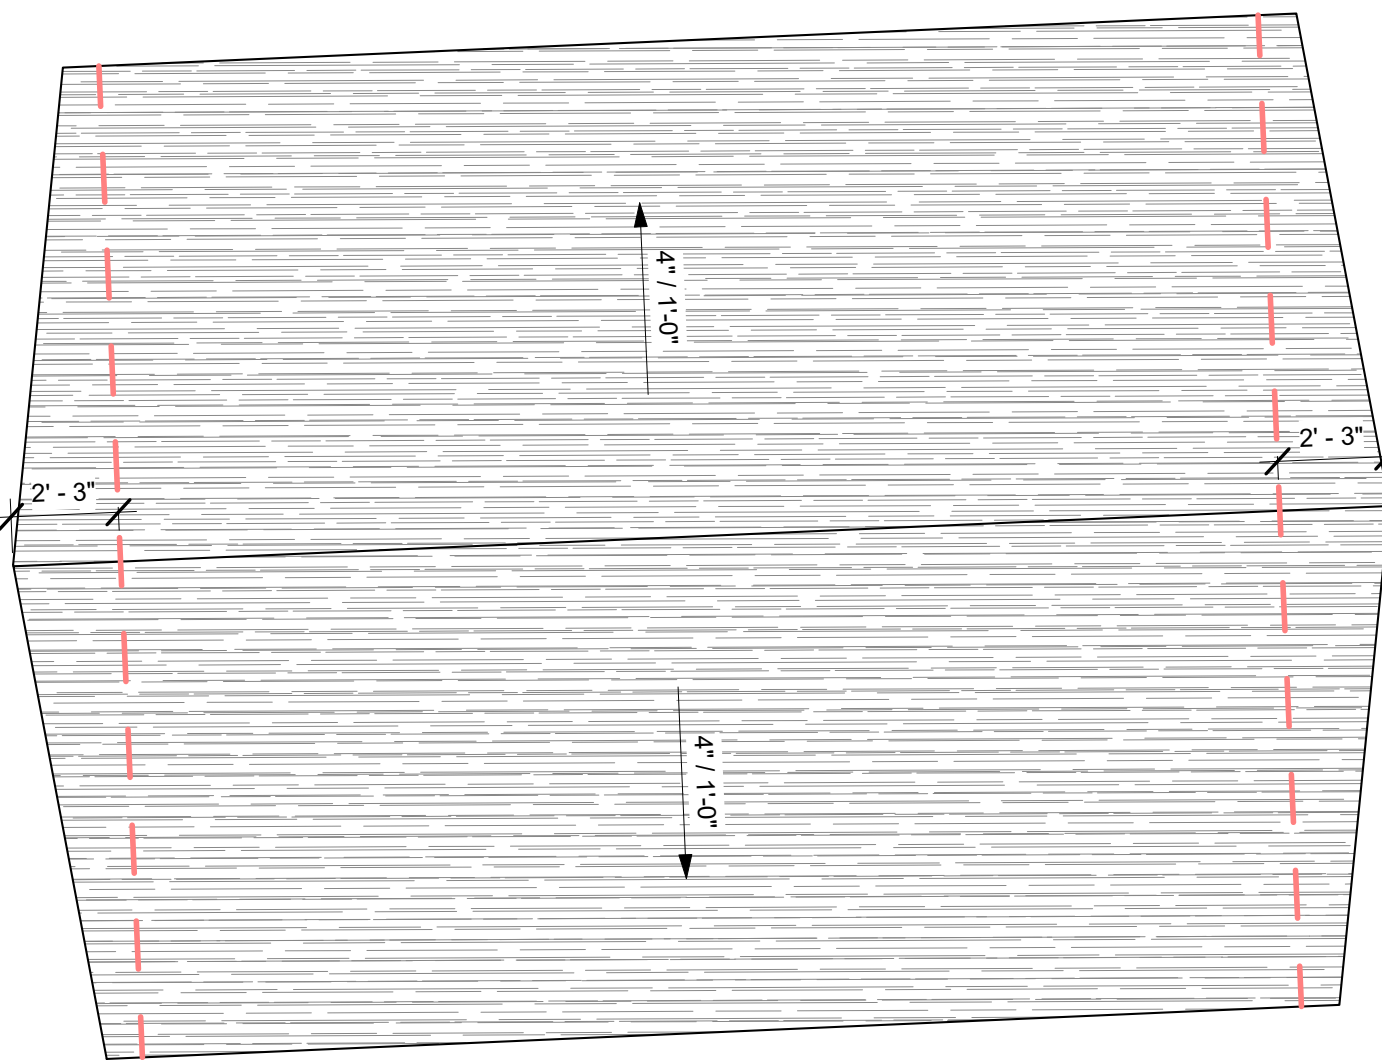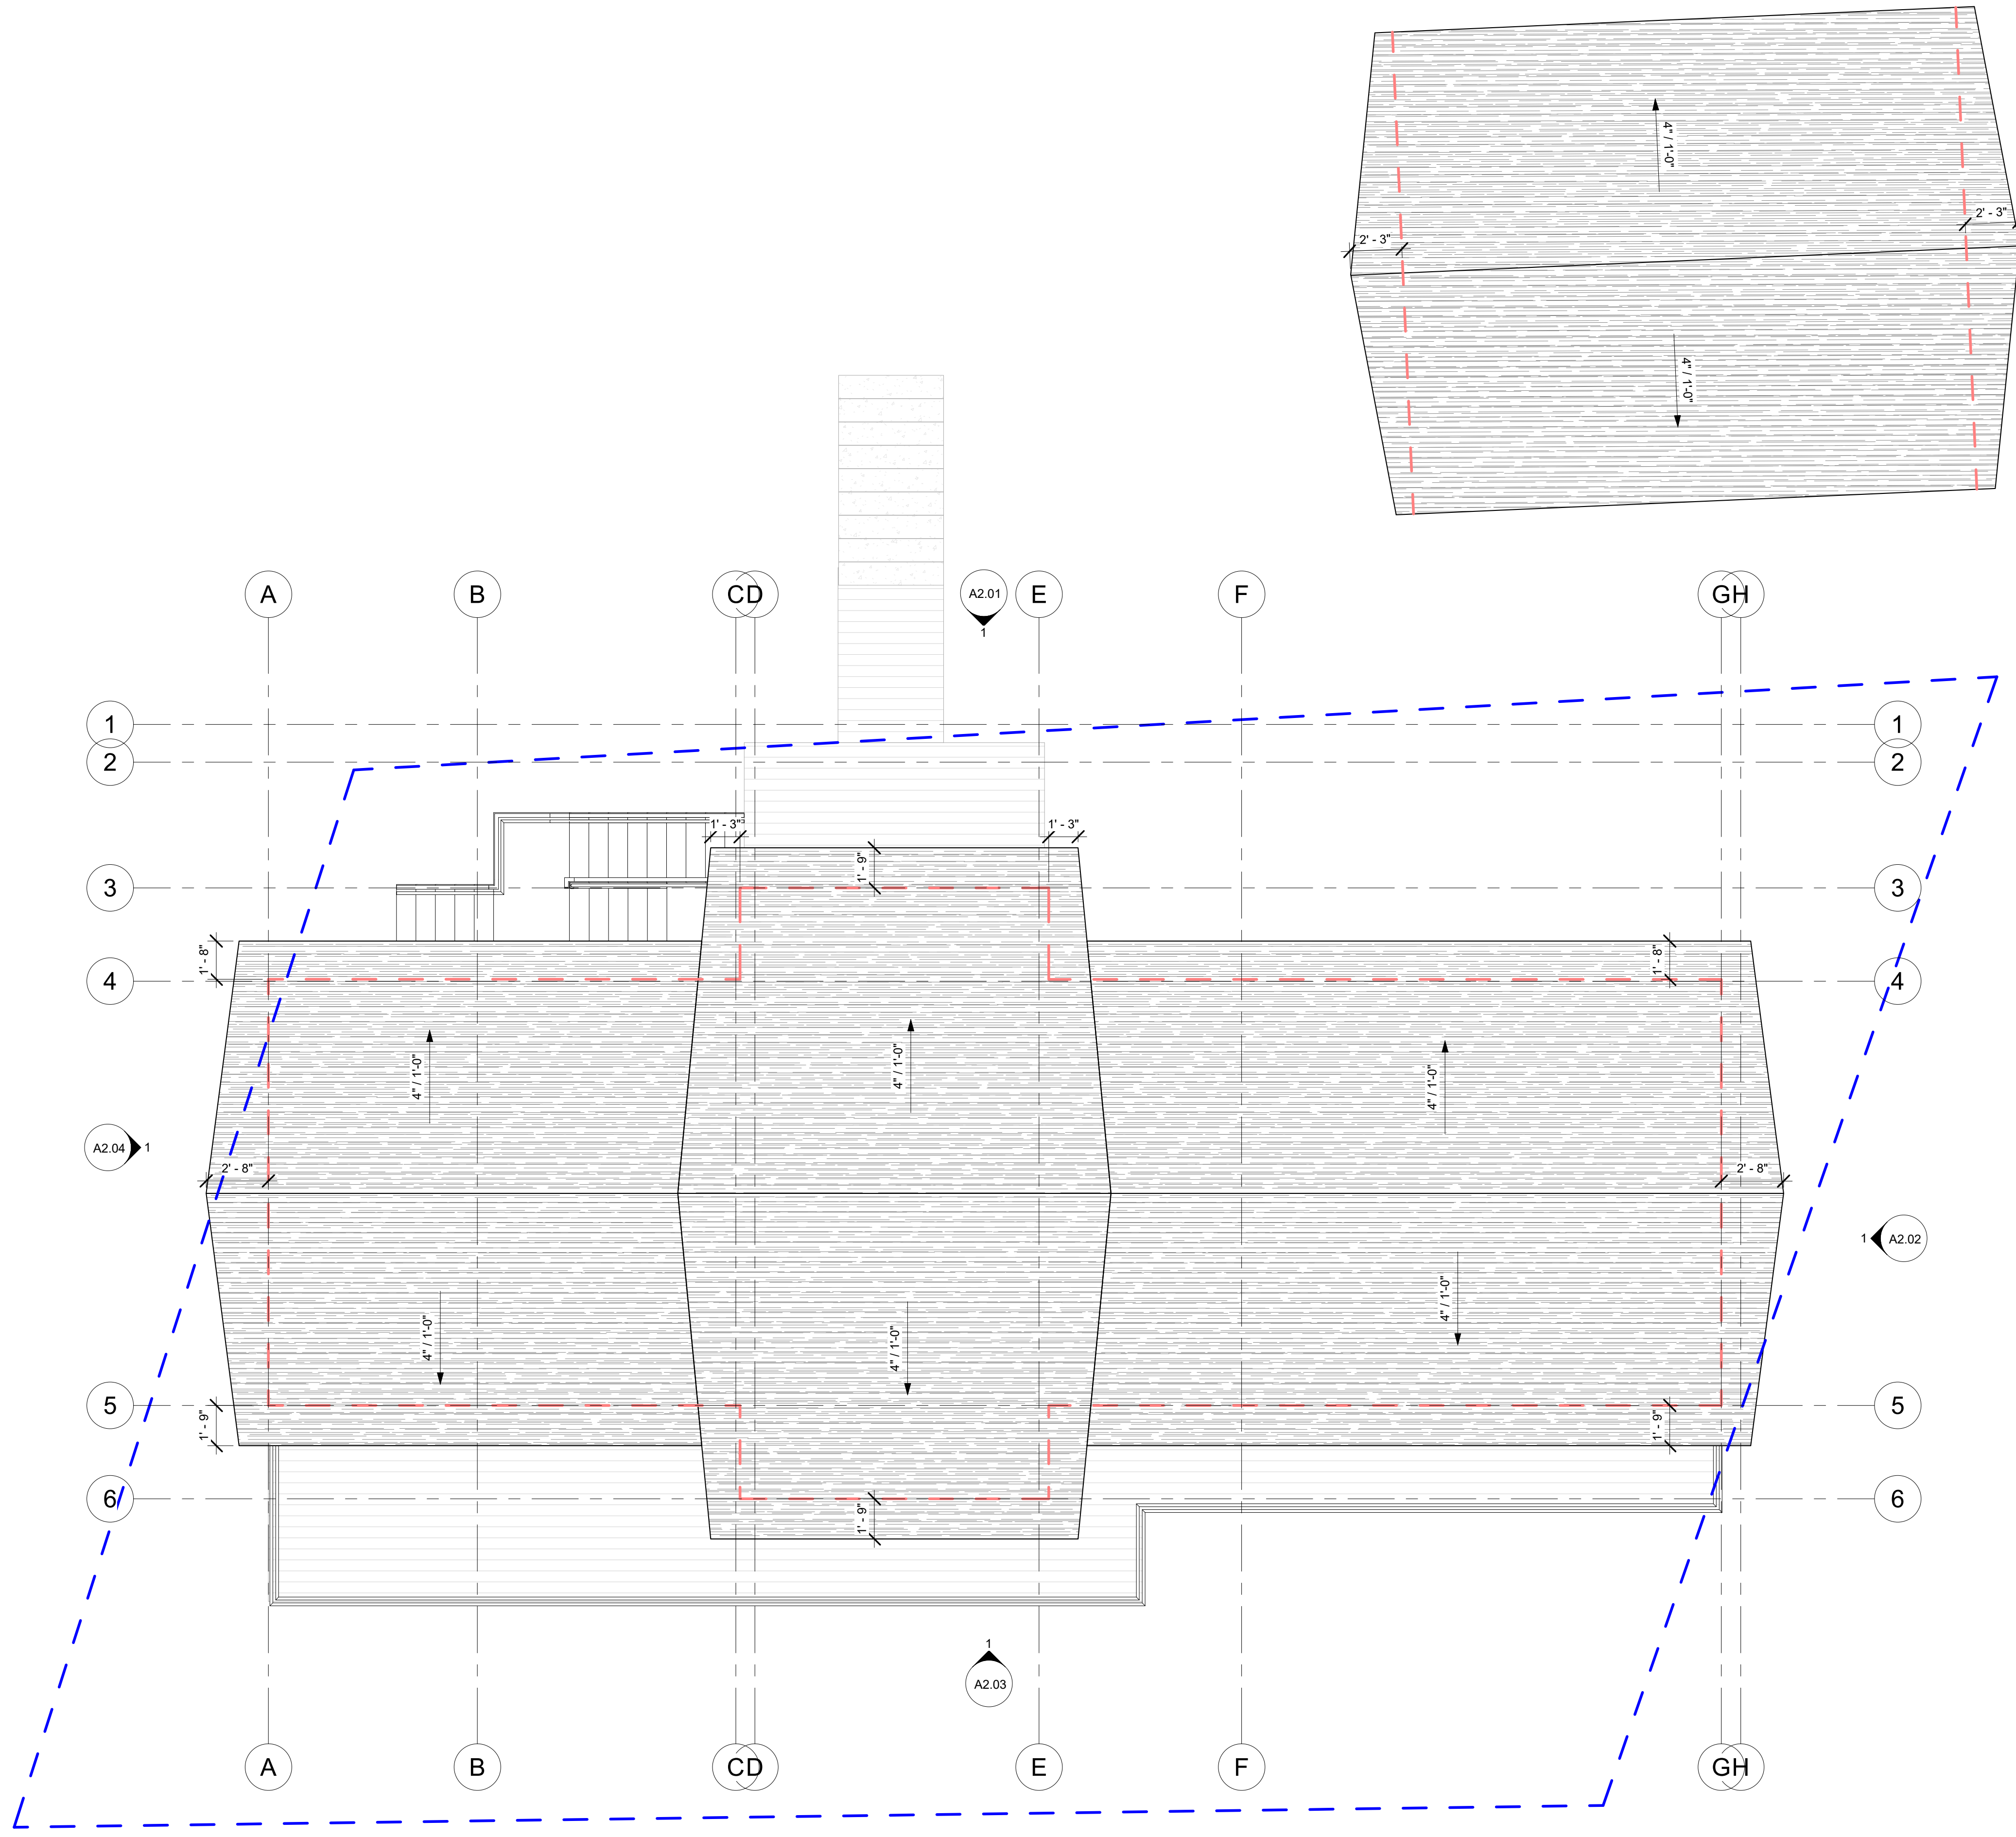

(E) ROOF PLAN

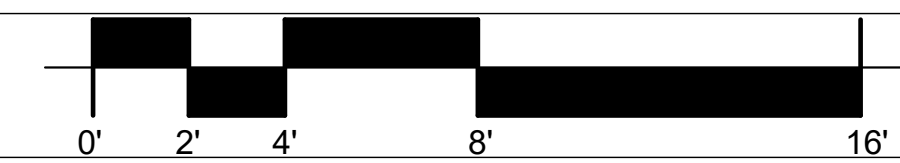

SCALE: As indicated 1

- LEGEND
- PROPERTY LINES
 - SETBACK LINES
 - BASEMENT OUTLINE
 - 1ST FLOOR OUTLINE
 - 2ND FLOOR OUTLINE
 - ELEC. LINE
 - GAS LINE
 - SANITARY SEWER LINE
 - WATER LINE
 - FENCE LINE
 - TREE PROTECTION LINE

Description	Date



M-DESIGNS ARCHITECTS
4131 WEST EL CAMINO REAL, SUITE 200, PALO ALTO CA 94306
www.mdesignsarchitects.com
Email: info@mdesignsarchitects.com
Phone: 650-565-9036
Fax: 650-565-7869




NGUYEN THAC RESIDENCE
10401 OBSERVATORY DR SAN JOSE, CA 95127


PLANNING PACKAGE
(P) ROOF PLAN

2021.12.02

A1.12

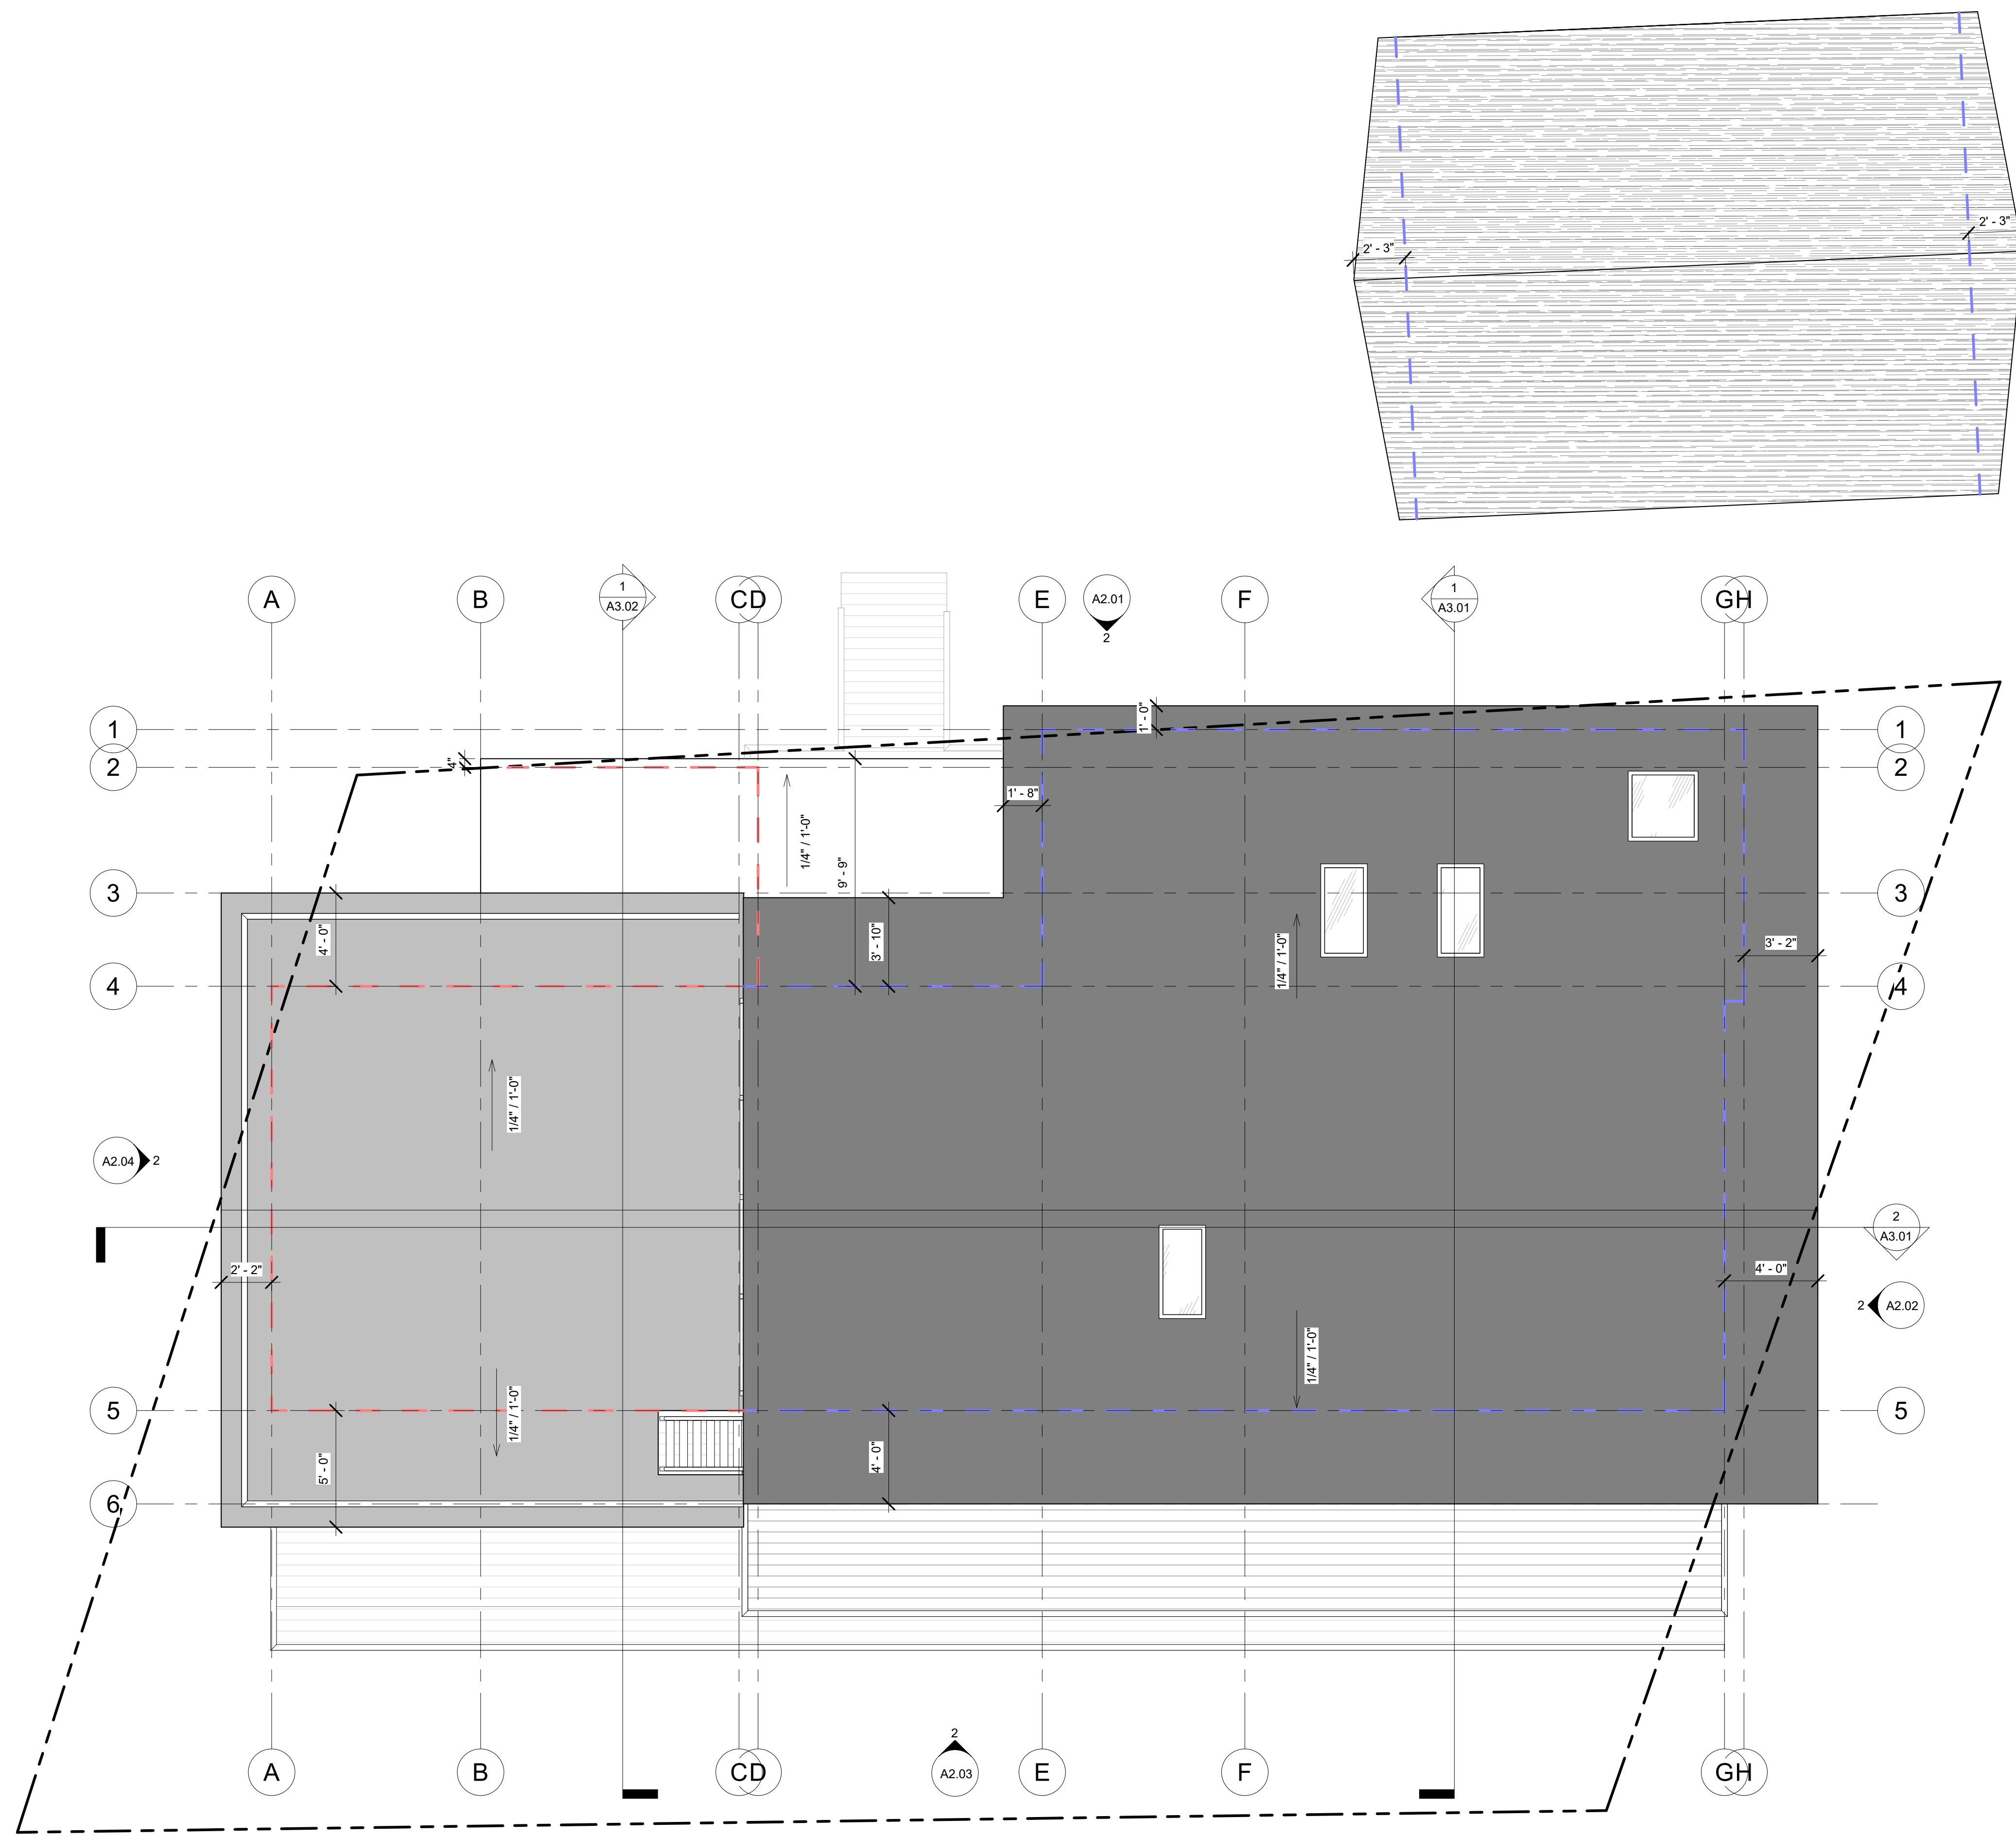


(P) ROOF PLAN

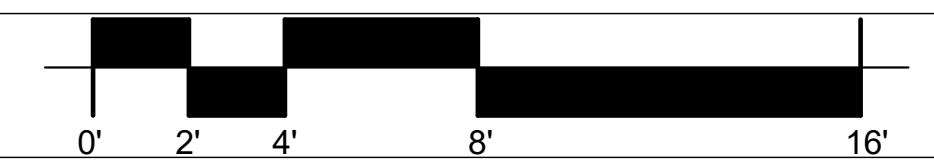


SCALE: As indicated 1

12/8/2021 4:20:22 PM

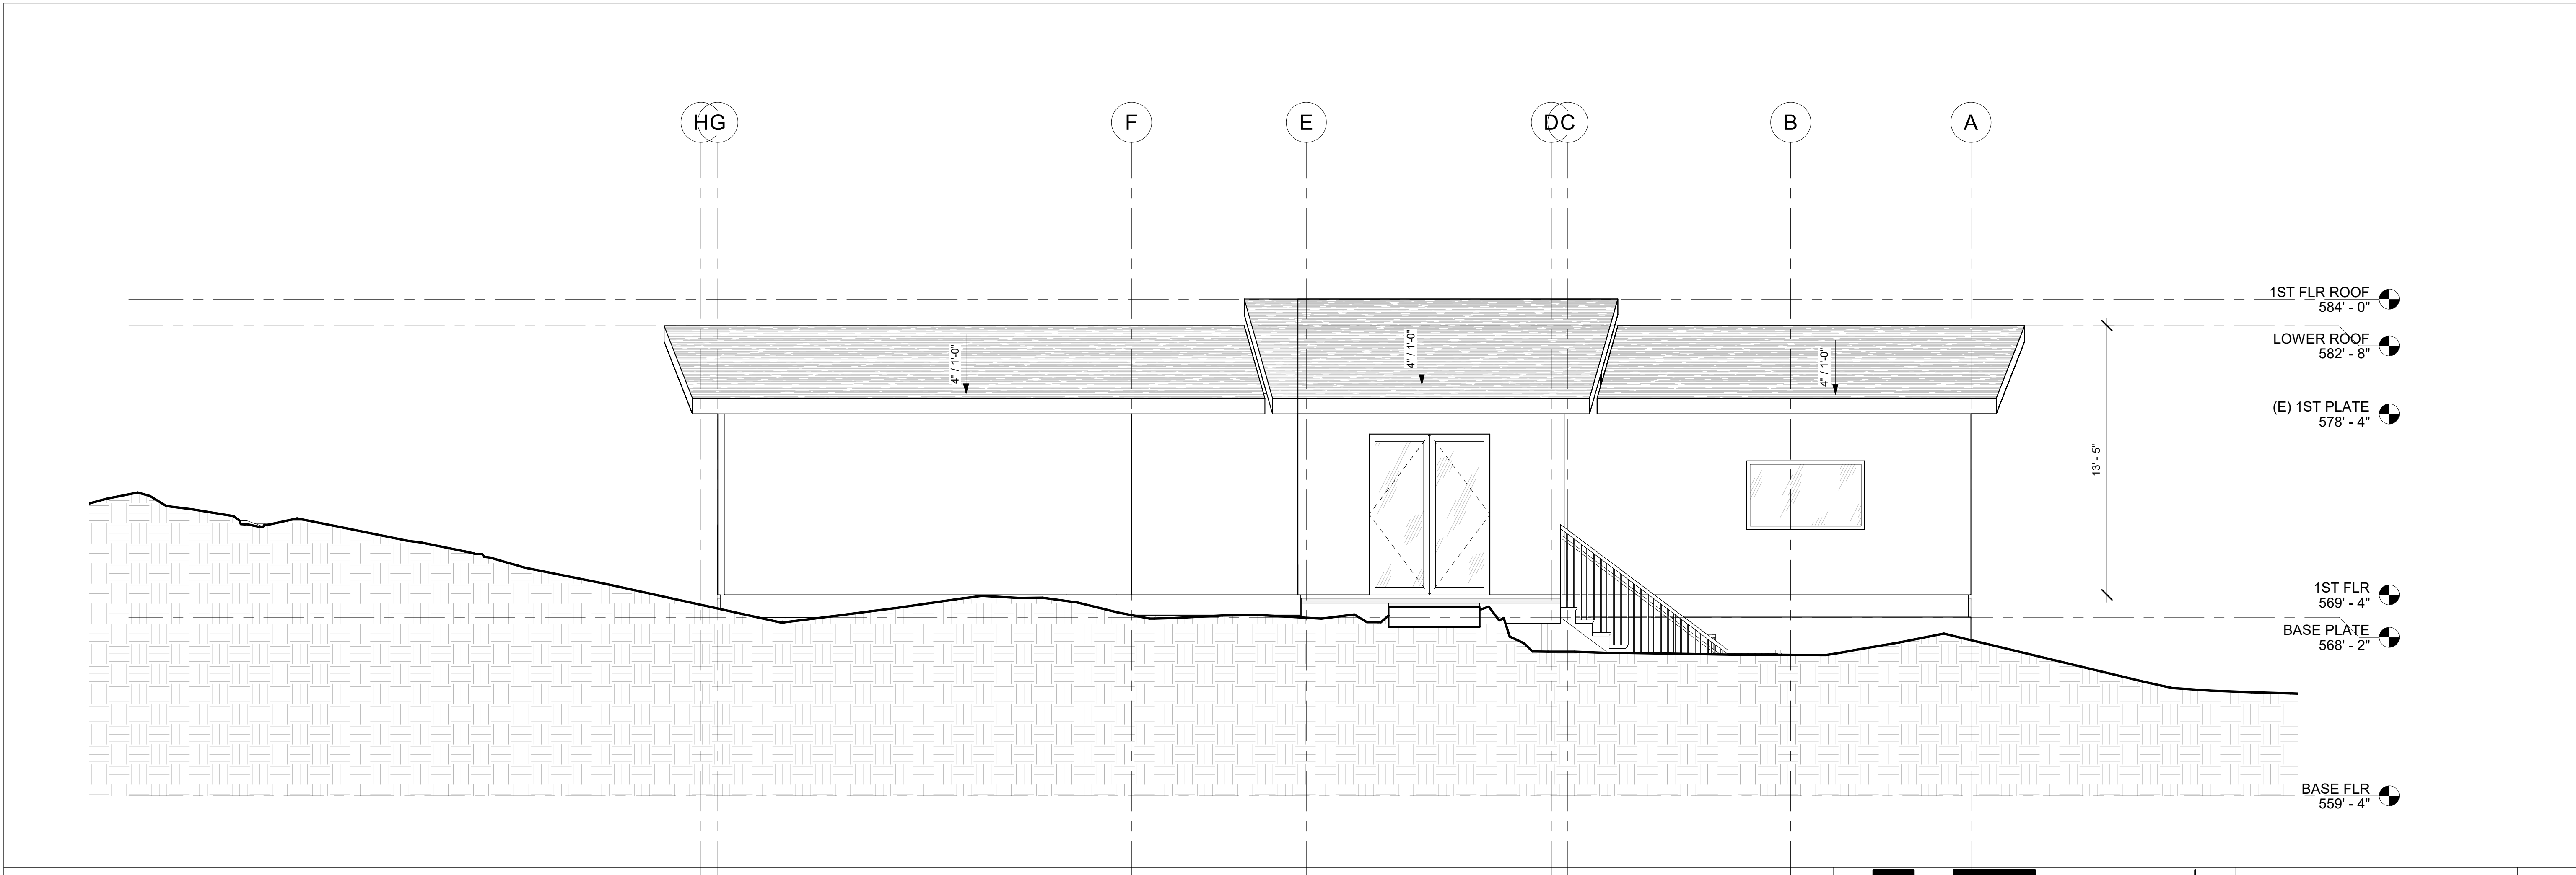

(E) NORTH ELEVATION

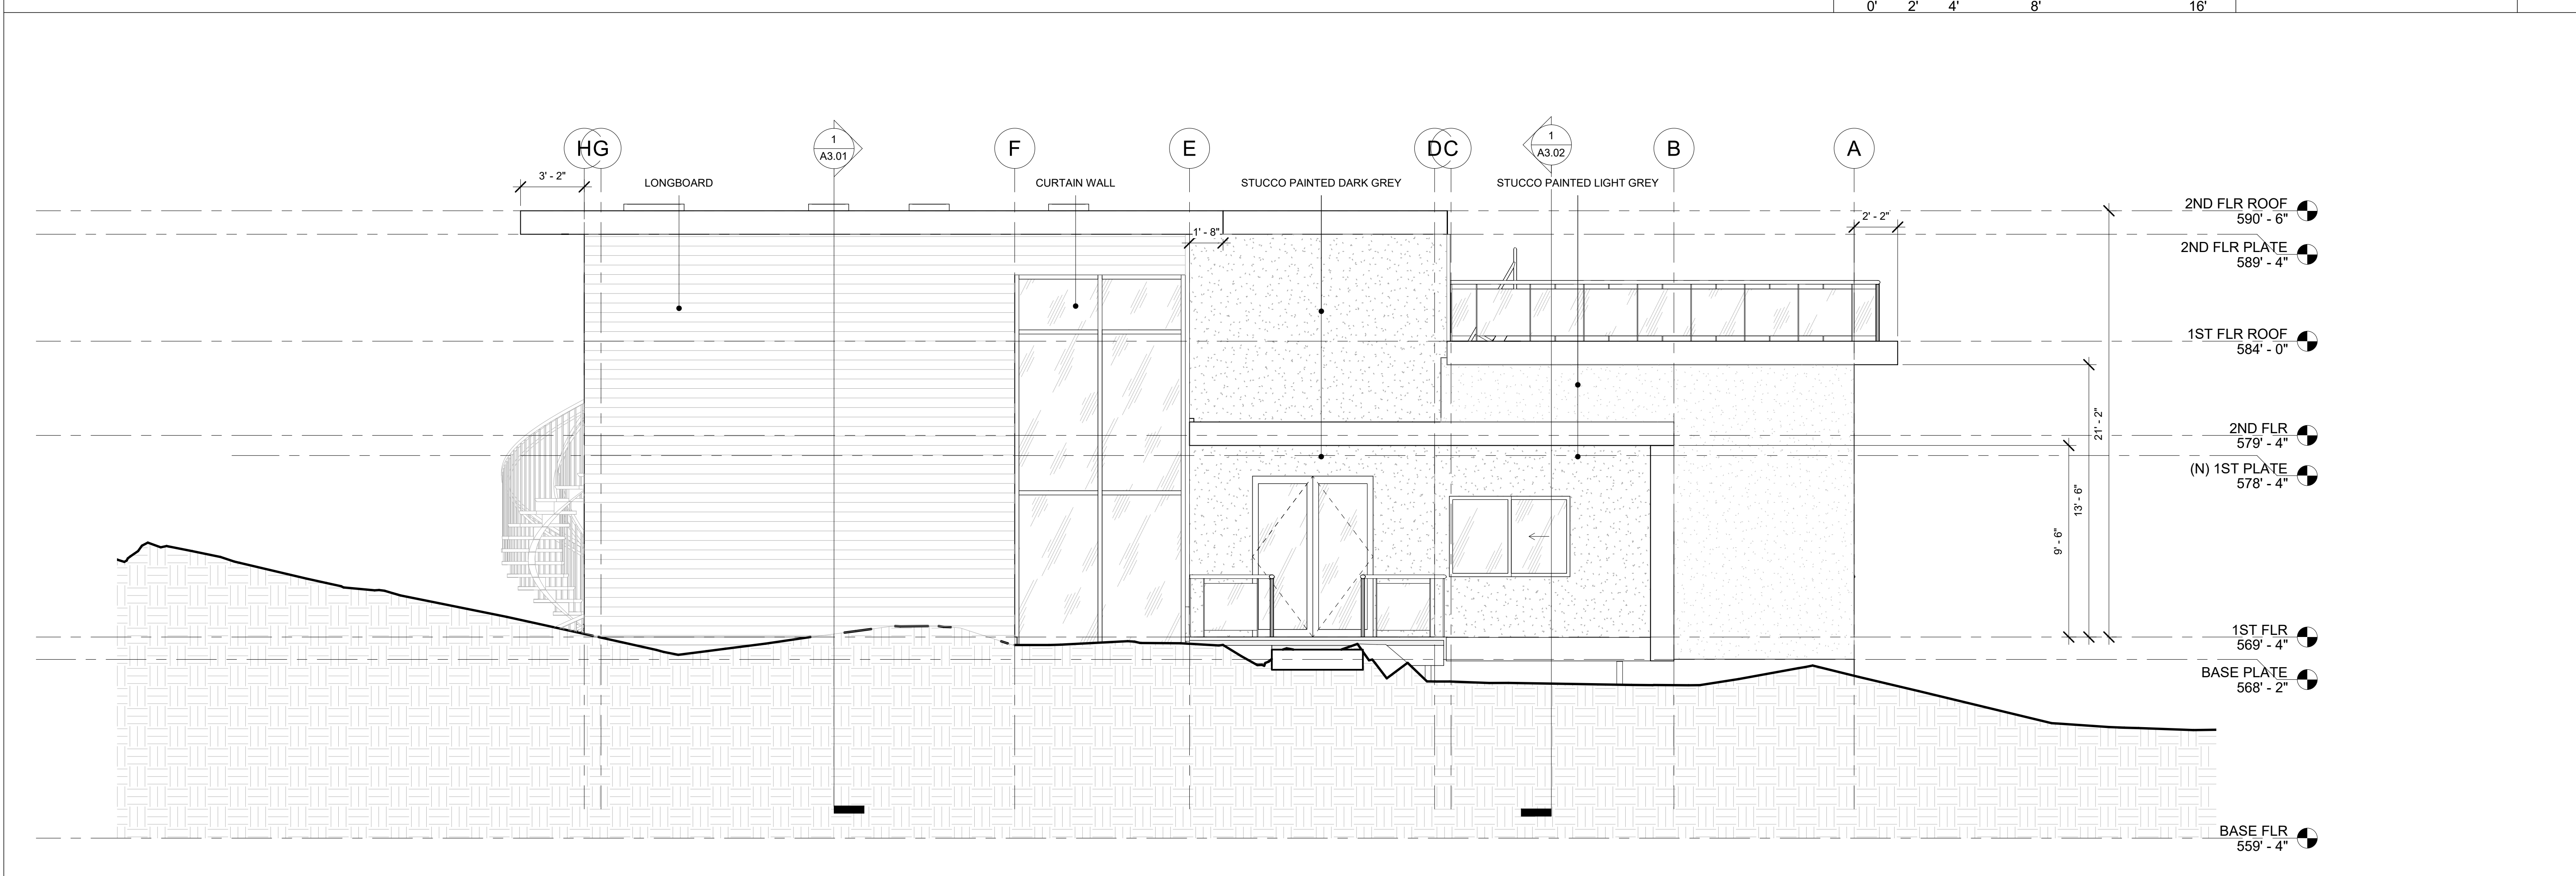


(P) NORTH ELEVATION

Description	Date



M-DESIGNS ARCHITECTS
4131 WEST EL CAMINO REAL, SUITE 200, PALO ALTO CA 94306
www.mdesignsarchitects.com
Email: info@mdesignsarchitects.com
Phone: 650-565-9036
Fax: 650-565-7869

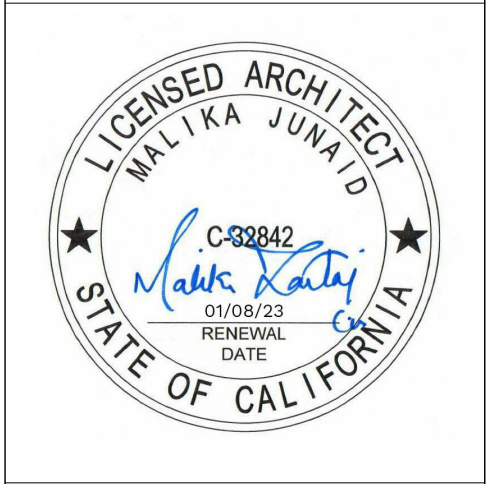


NGUYEN THAC RESIDENCE
10401 OBSERVATORY DR SAN JOSE, CA 95127

PLANNING PACKAGE
(E) & (P) NORTH ELEVATIONS

2021.12.02

A2.01

12/29/2021 4:20:25 PM

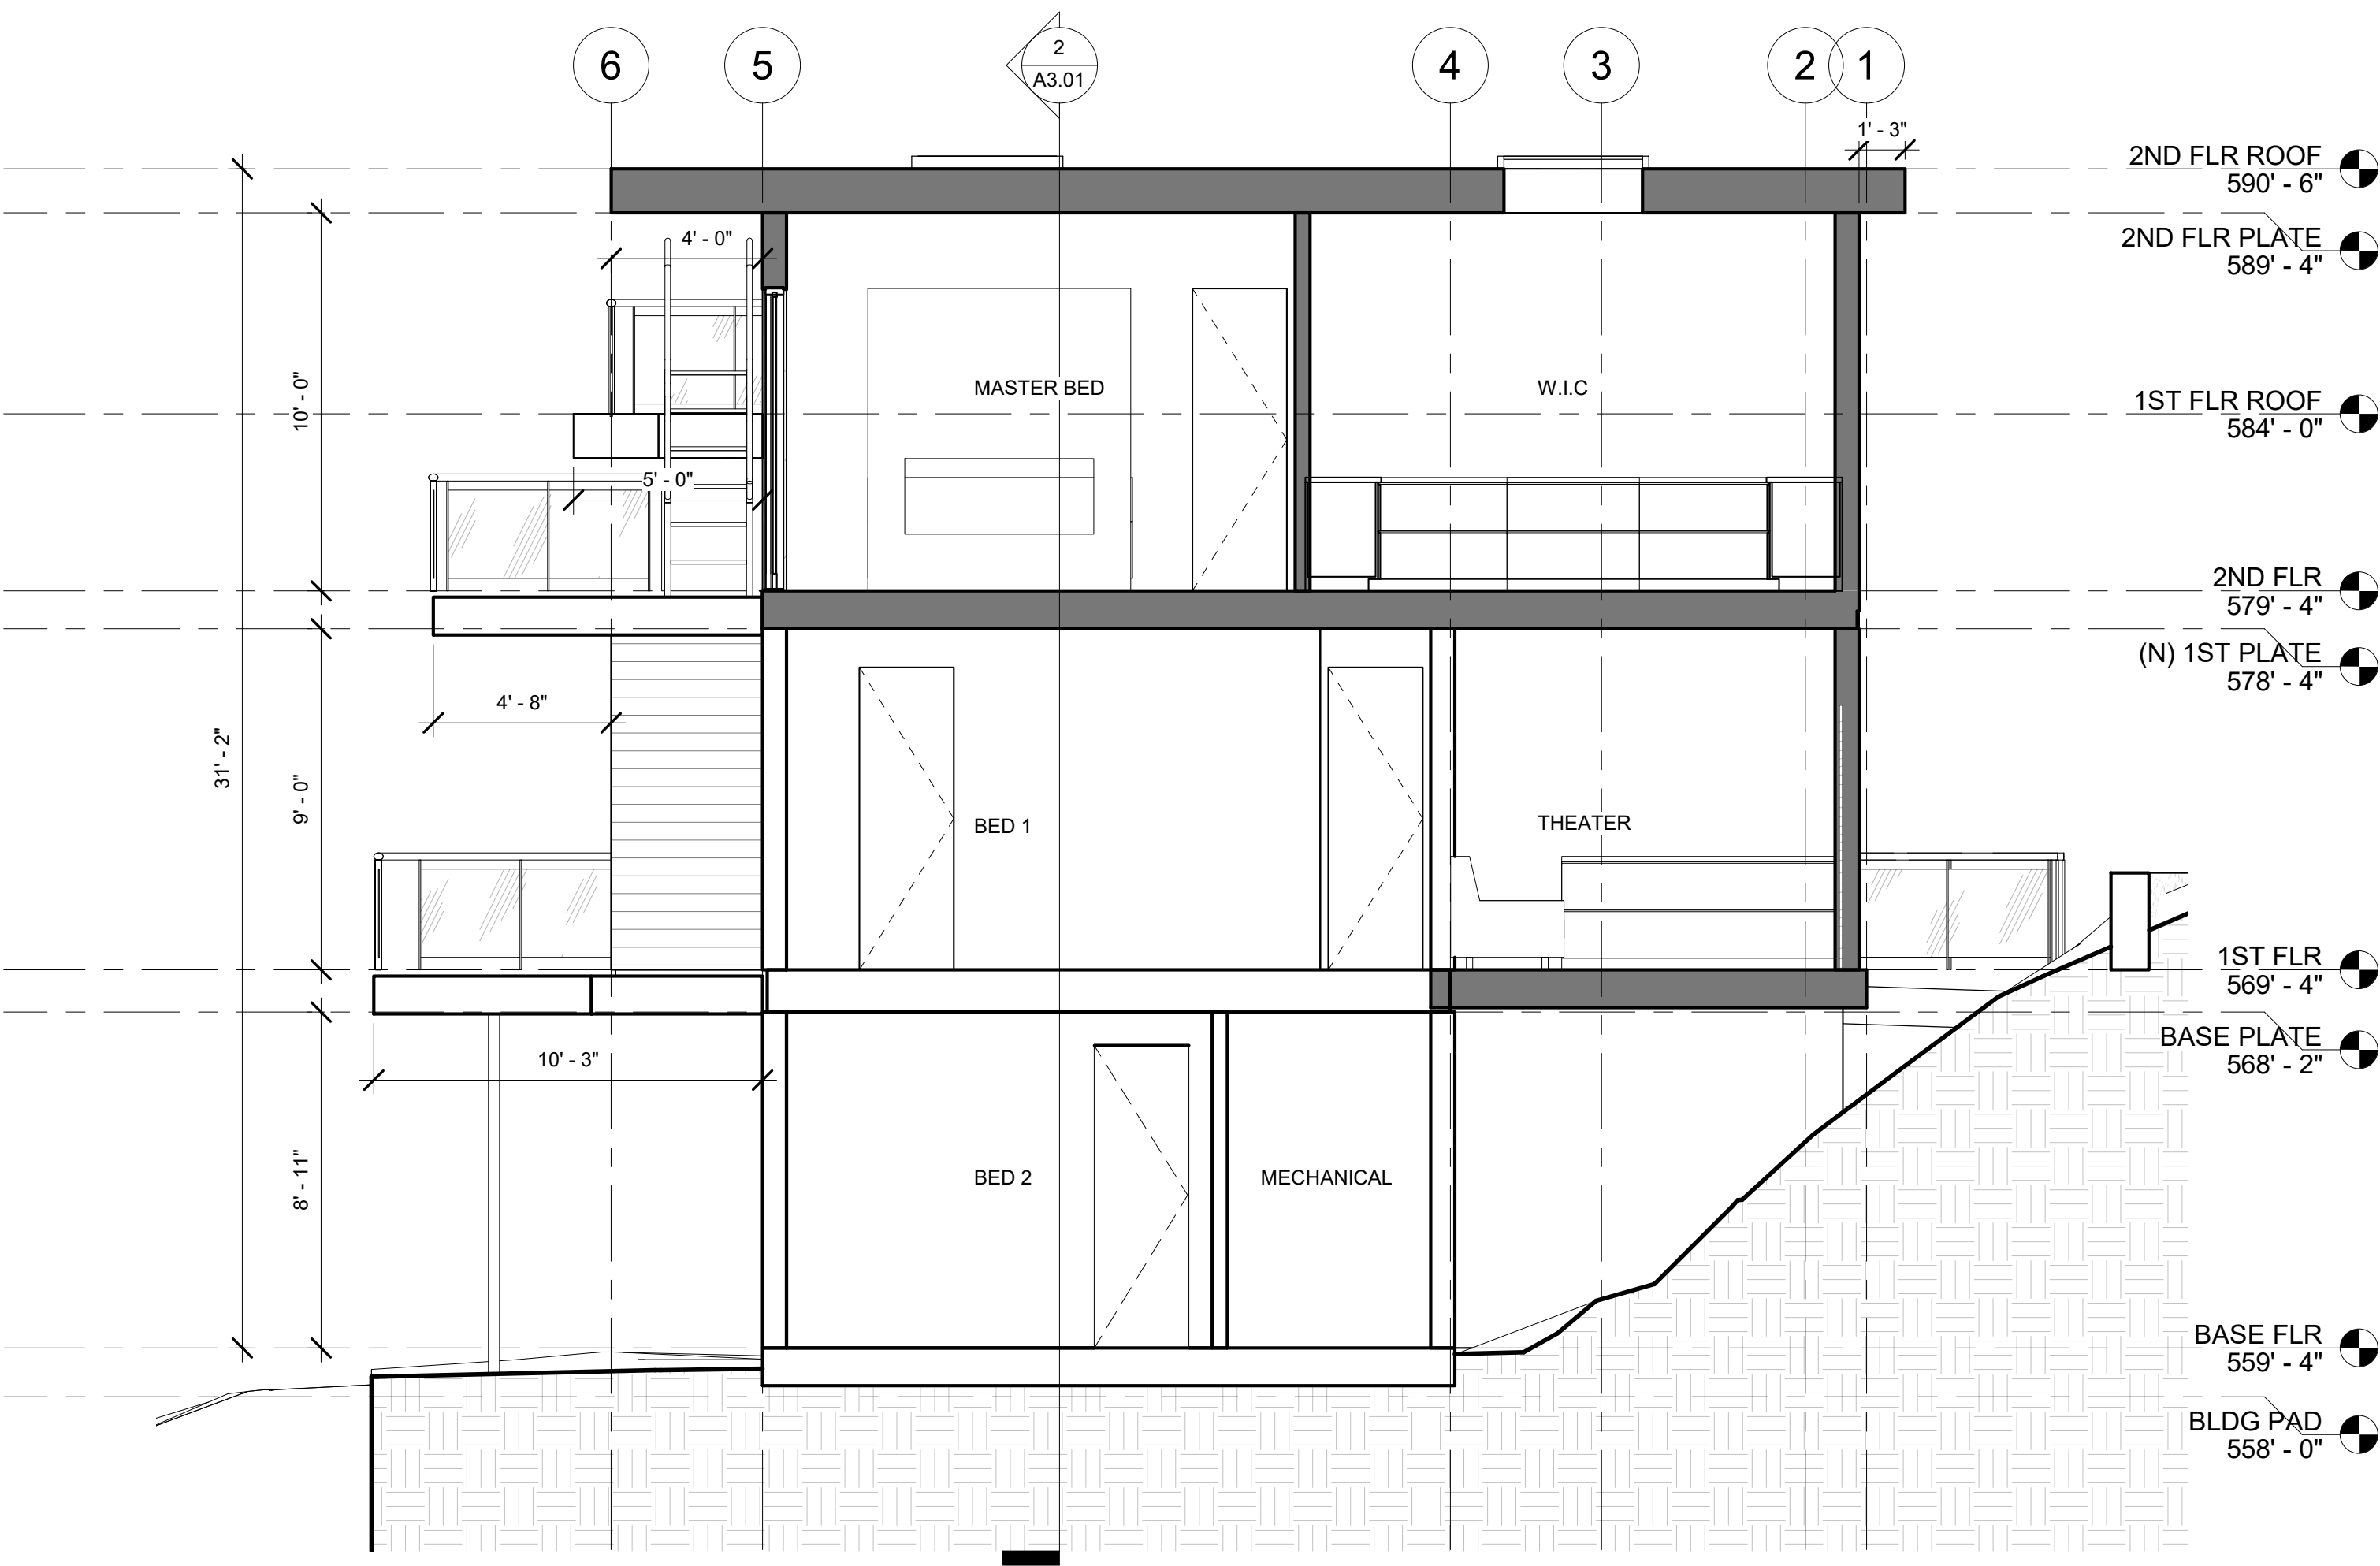

- LEGEND
- (E) WALLS, FLOORS, AND ROOFS TO REMAIN
 - (P) NEW WALLS, FLOORS AND ROOFS
 - # WALL TAG
 - # WINDOW TAG
 - # DOOR TAG
 - T TEMPERED TAG
 - (OBS) OBSCURE TAG
 - # PLAN NOTE

Description	Date



M-DESIGNS ARCHITECTS
4131 WEST EL CAMINO REAL, SUITE
200, PALO ALTO CA 94306
www.mdesignsarchitects.com
Email: info@mdesignsarchitects.com
Phone: 650-565-9036
Fax: 650-565-7869



NGUYEN THAC RESIDENCE
10401 OBSERVATORY DR SAN
JOSE, CA 95127


PLANNING PACKAGE
(P) A-A & B-B SECTIONS

2021.12.02

A3.01

12/29/2021 4:21:00 PM

(P) SECTION A-A

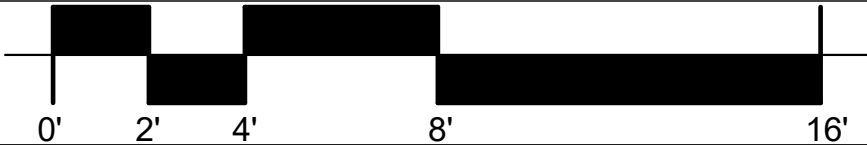


SCALE: 1/4" = 1'-0"

1




(P) SECTION B-B

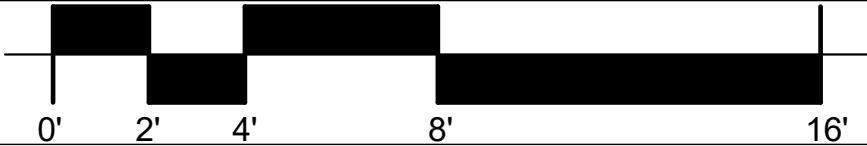

SCALE: 1/4" = 1'-0"

2

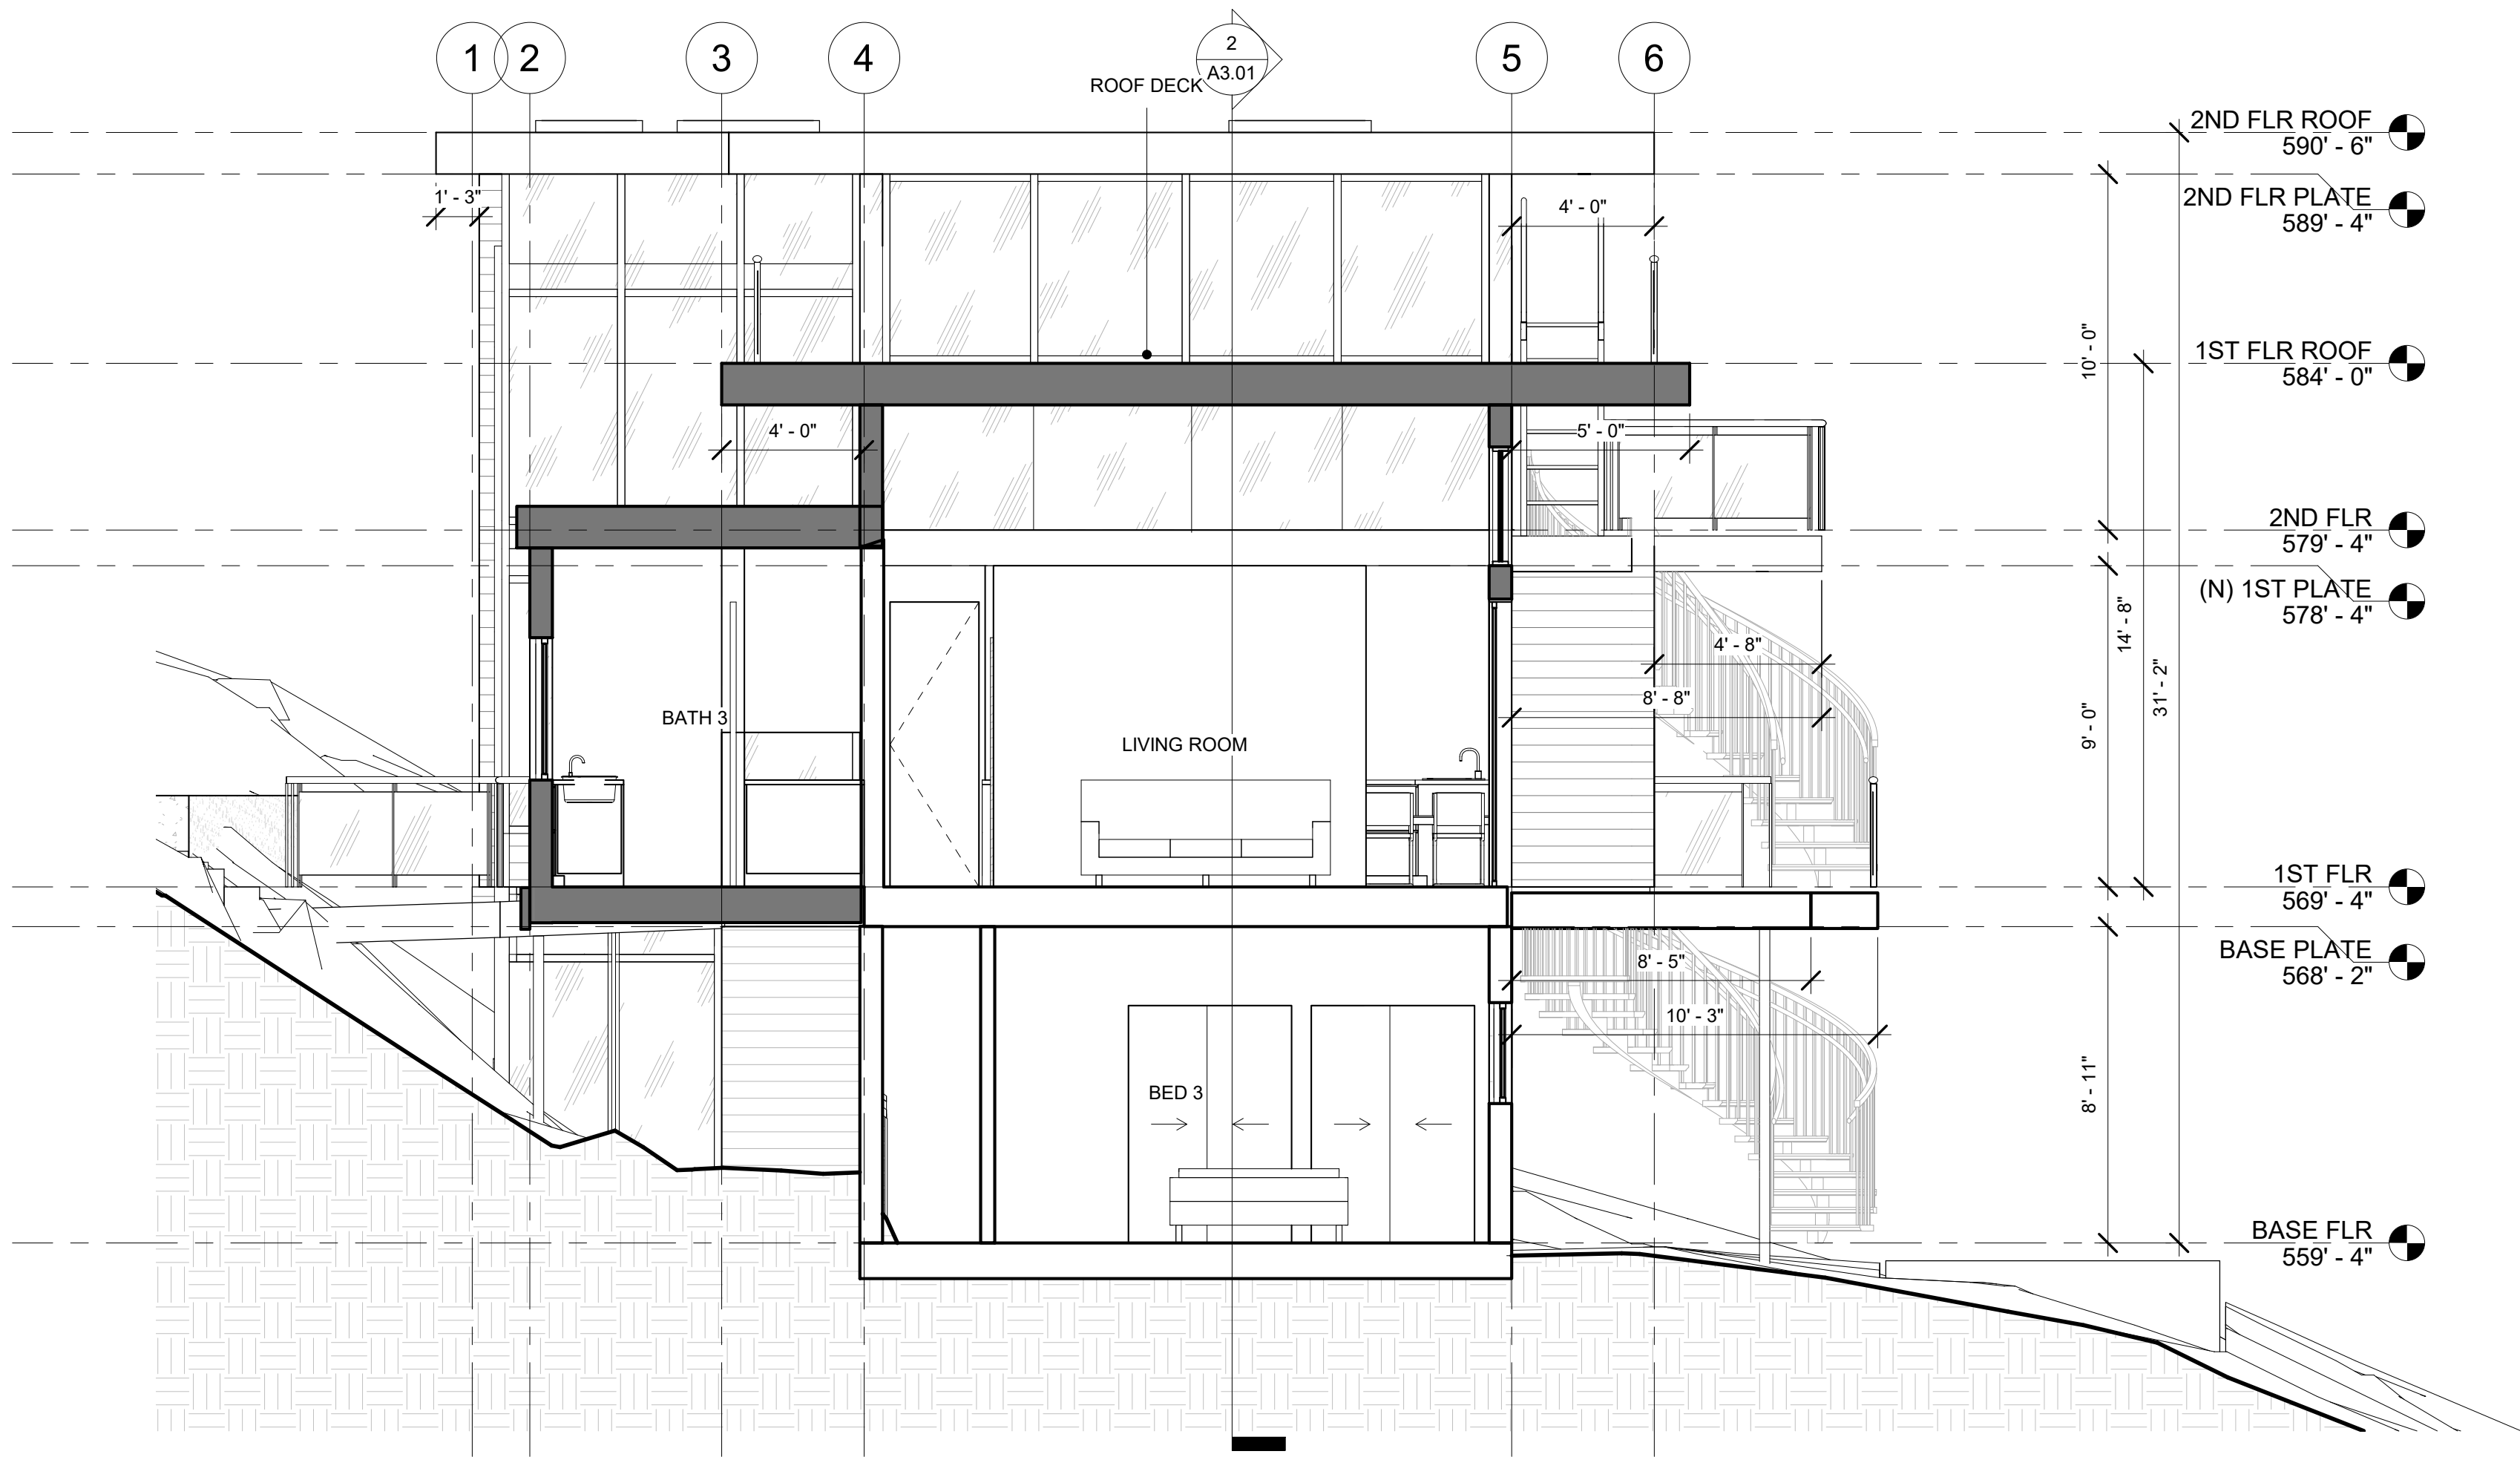

- LEGEND
- (E) WALLS, FLOORS, AND ROOFS TO REMAIN
 - (P) NEW WALLS, FLOORS AND ROOFS
 - ◇ WALL TAG
 - ⬡ WINDOW TAG
 - # DOOR TAG
 - T TEMPERED TAG
 - (OBS) OBSCURE TAG
 - # PLAN NOTE

Description	Date



M+DESIGNS ARCHITECTS
4131 WEST EL CAMINO REAL, SUITE
200, PALO ALTO CA 94306
www.mdesignsarchitects.com
Email: info@mdesignsarchitects.com
Phone: 650-565-9036
Fax: 650-565-7869




NGUYEN THAC RESIDENCE
10401 OBSERVATORY DR SAN
JOSE, CA 95127

PLANNING PACKAGE	(P) C-C & D-D SECTIONS
------------------	------------------------

2021.12.02

A3.02

12/8/2021 4:21:05 PM

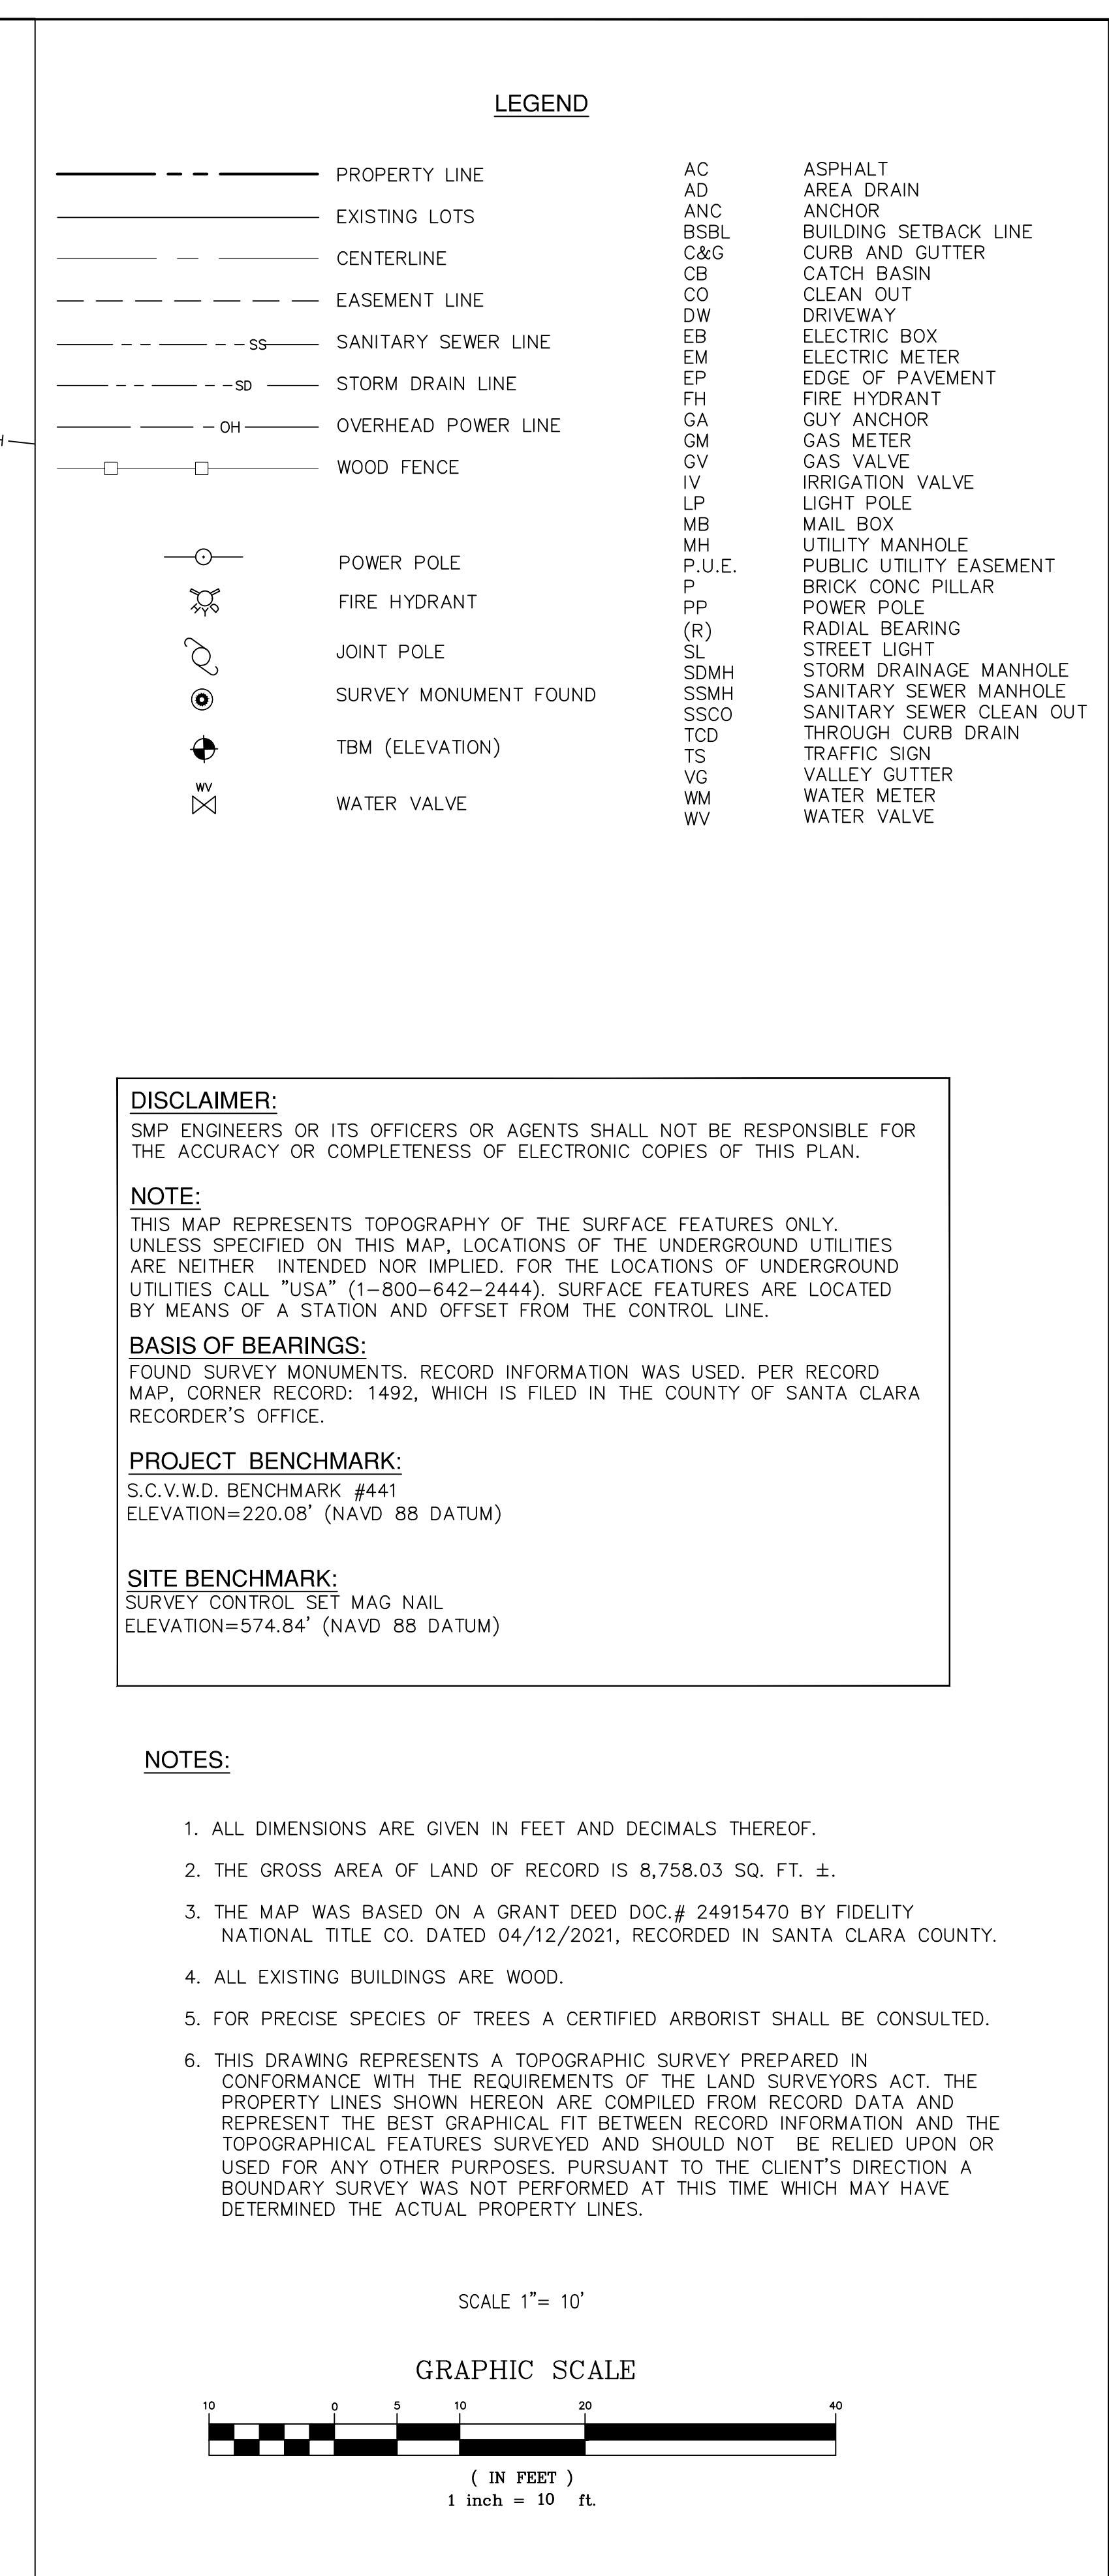

CITY OF SAN JOSE