


EM	ELECTRIC METER
E(OH)	ELECTRIC OVERHEAD
E(UG)	ELECTRIC UNDERGROUND
EP	EDGE OF PAVEMENT
EX	EXISTING
FC	FACE OF CURB
FD	FOUND
FF	FINISH ELEVATION OF SUBFLOOR
FG	GROUND FINISH GRADE
FH	FIRE HYDRANT
FL	FLOW LINE
G	GARAGE SLAB ELEVATION / GAS LINE
GPE	GENERAL PUBLIC EASEMENT
GSB	GRADING SETBACK
GM	GAS METER
HP	HI POINT
IEE	INGRESS EGRESS EASEMENT
INV	INVERT
LIP	LIP OF CUTTER
LS	LANDSCAPED AREA
MAX	MAXIMUM
M	MAP
MH	MANHOLE

SD	STORM DRAIN
SDE	STORM DRAIN EASEMENT
SEP	SLOPE EASEMENT
SE	SLOPE EASEMENT PRIVATE
SS	SANITARY SEWER/LATERAL
SSE	SANITARY SEWER EASEMENT
STA	STATION
STD	STANDARD CITY DETAIL
SW	SIDEWALK
TB	TOP OF BANK
TC	TOP OF CURB
TEMP	TEMPORARY
TOC	TOP OF COVER
TOE	TOE OF BANK
TG	TOP OF GRATE
TPF	TREE PROTECTION FENCE
TP	TOP OF WALL
TPY	TYPICAL
VG	VALLEY GUTTER
W	WATER
WCE	WIRE CLEARANCE EASEMENT
WLK	WALKWAY
WM	WATER METER
WME	WIRE OVERHANG EASEMENT

	GAS VALVE
	GRADE TO DRAIN
	GUY POLE
	GUY WIRE ANCHOR
	HIGH POINT
	HYDRANT: EXISTING
	HYDRANT: PROPOSED OR NEW
	CHRISTY V12 DRAIN BOX
	UNLESS OTHERWISE NOTED
	JOINT POLE
	LIGHTING
	LIGHTING POLE
	LOW POINT
	OVERLAND FLOW DIRECTION
	PGE BOX
	POST CONSTRUCTION STORM WATER POLLUTION CONTROL MEASURE
	PROJECT SITE
	RETAINING WALL
	RIGHT OF WAY

 SANITARY SEWER CLEAN OUT MANHOLE
 SANITARY SEWER MANHOLE
 STORM DRAIN MANHOLE
 SUMP PUMP
 TELEPHONE BOX
 TELEVISION BOX
 TEST PIT
 TOP OF FILL
 TOE OF FILL
 TOP OF CUT
 TOE OF CUT
 TREE NUMBER
 T-VAULT
 UTILITY: EXISTING
 UTILITY: PROPOSED OR NEW
 WATER METER
 WATER VALVE
 WELL
 SECTION NUMBER
 SHEET NUMBER

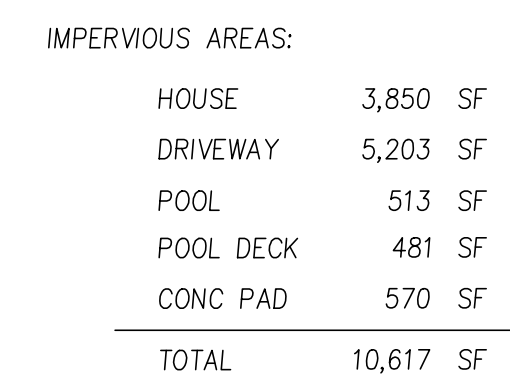

SHEET C1 OVERALL SITE PLAN
SHEET C2 DRIVEWAY PLAN & PROFILE
SHEET C3 SITE GRADING & DRAINAGE PLAN

APPROVED FOR ISSUANCE
REFER TO ENCROACHMENT
AND/OR CONSTRUCTION PERMIT
AND PLAN COVER SHEET FOR
SPECIAL CONDITIONS AND
PERMIT NUMBERS




PT	DESIGNED	04/03/20
	DATE	
PT	DRAWN	04/03/20
	DATE	
1" = 10'		
SCALE		
NL	CHECKED	04/03/20
	DATE	

OVERALL SITE PLAN LANDS OF MIRELES AND HERRERA PACHEO PASS HIGHWAY APN 841-23-023	CONTRACT NO.	PROJECT NO.	California
--	--------------	-------------	------------

DRAWING NO. C1	1 of 3		FILE NO. Gilroy
	SHEET NO.		

FILE NO.

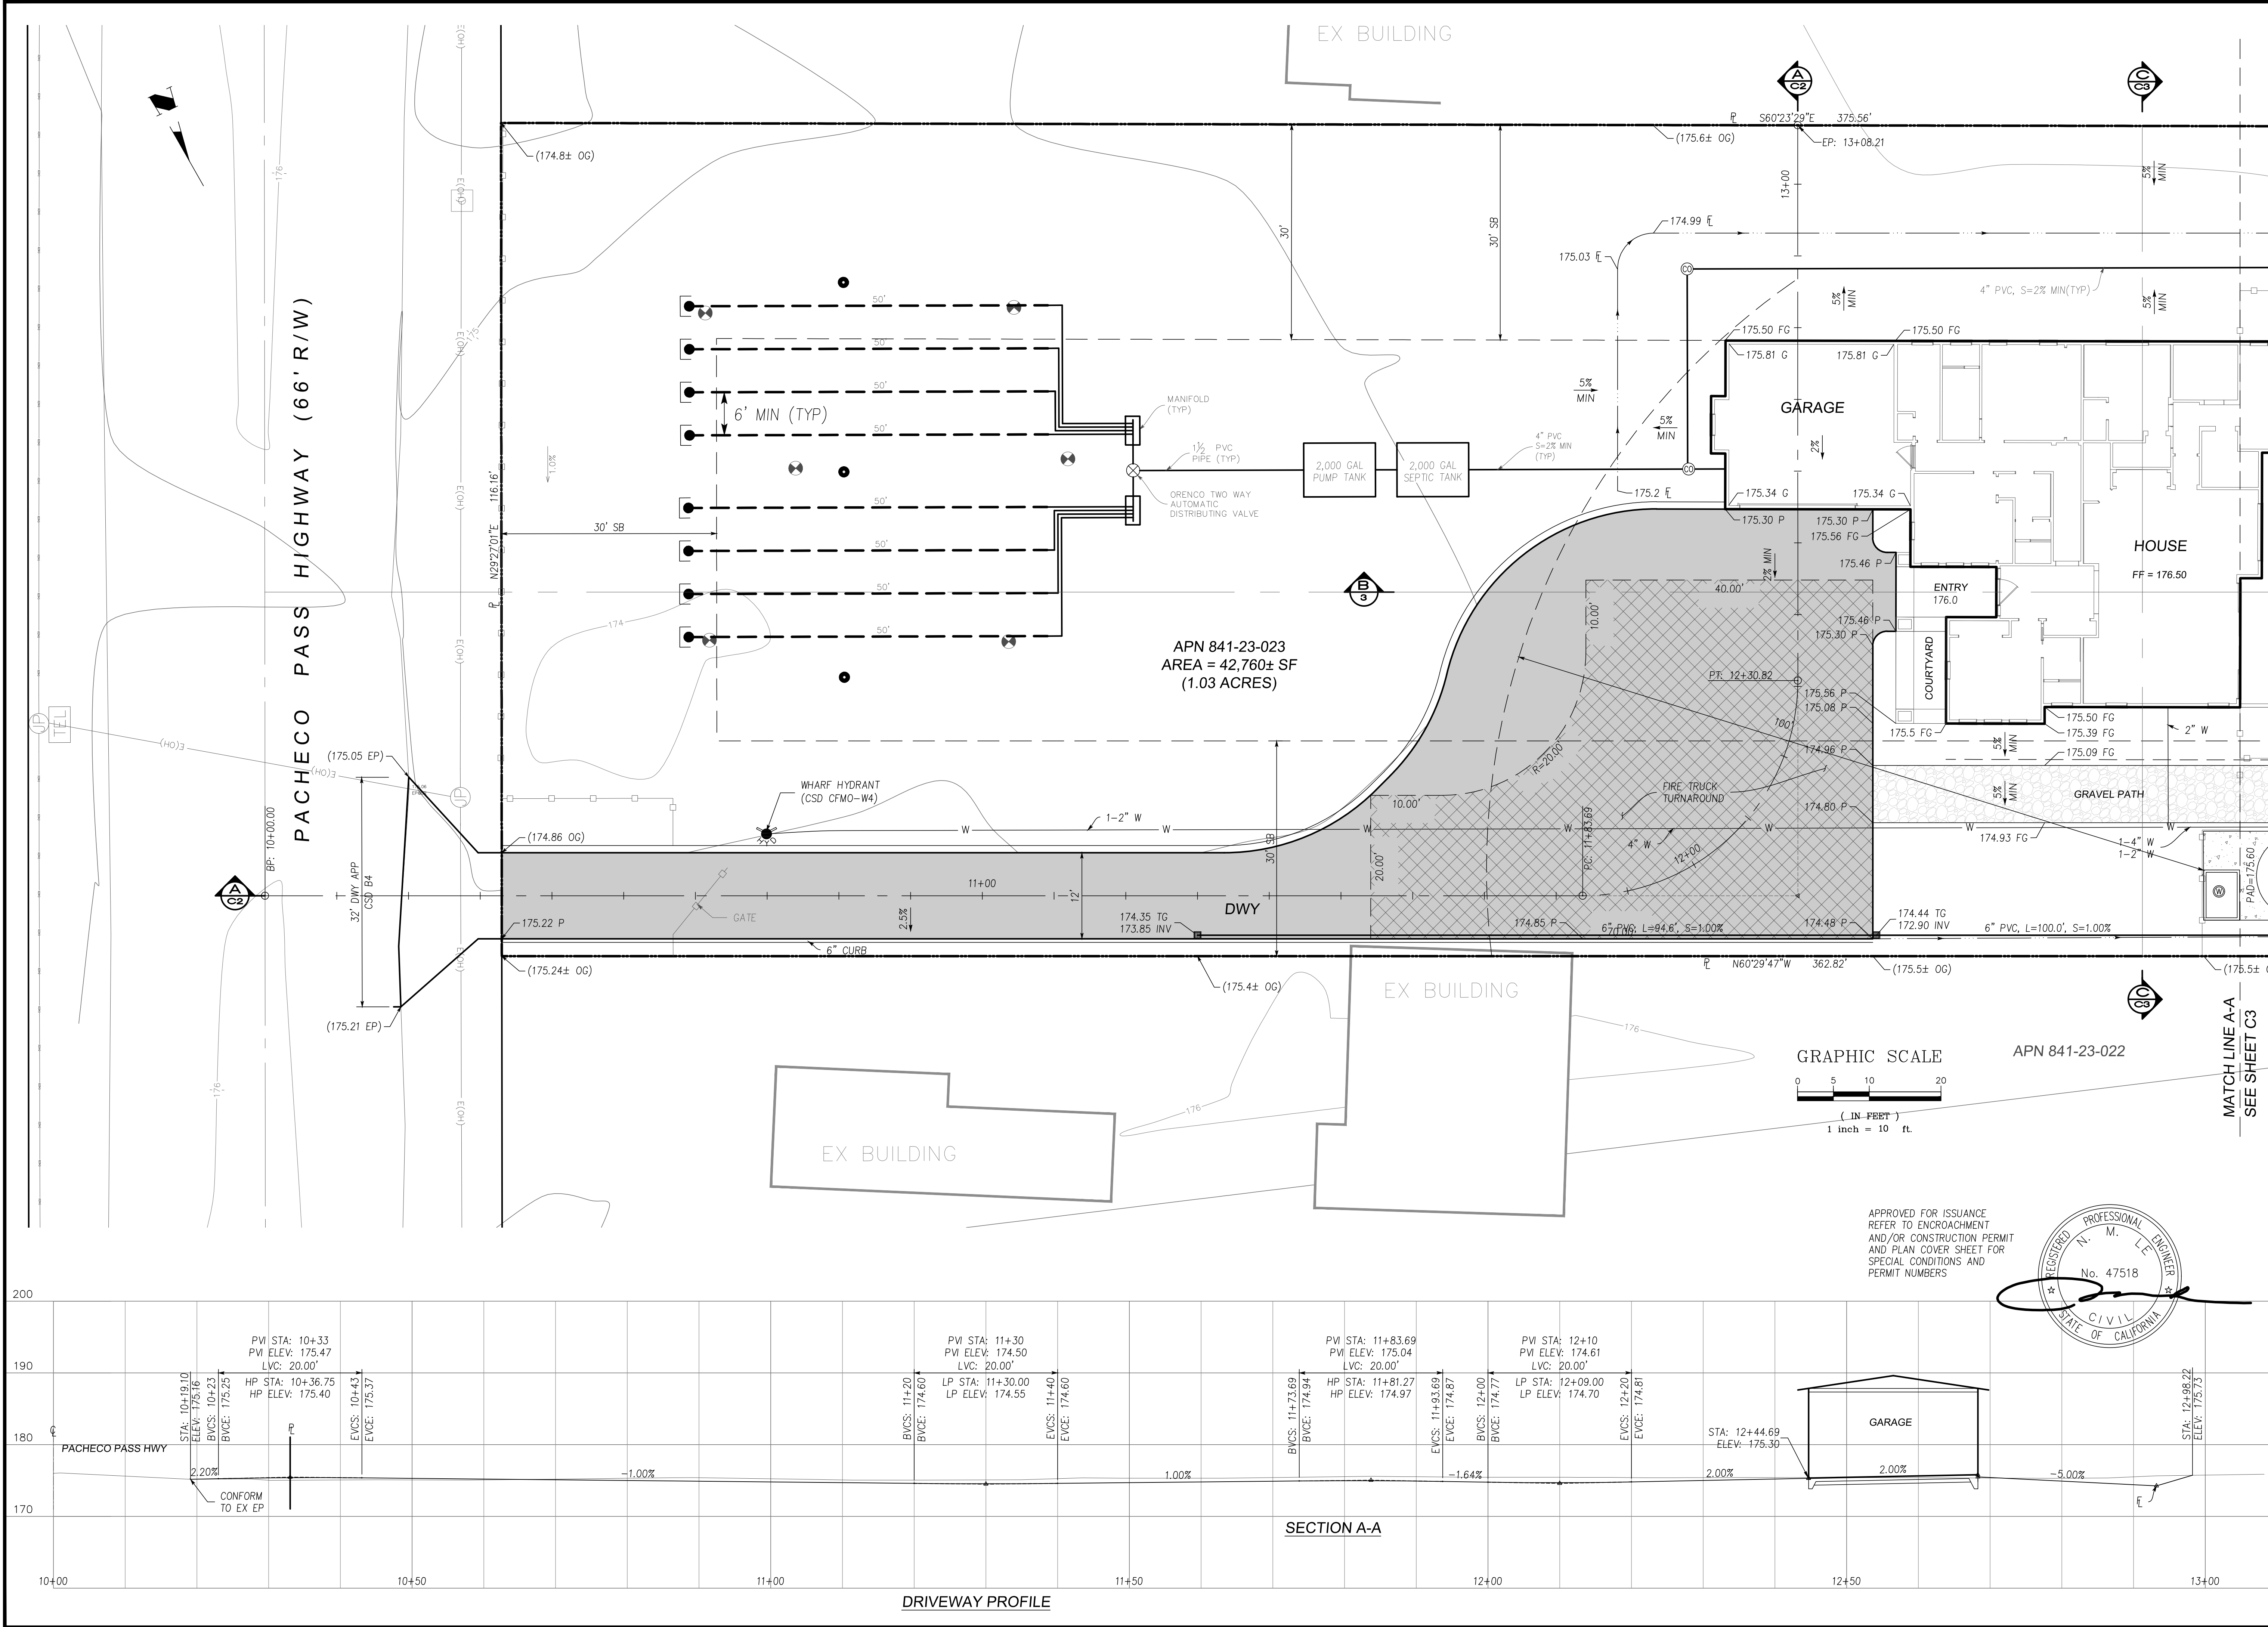

PT DESIGNED
DATE
04/03/20

DRAWN
DATE
04/03/20

SCALE
1" = 10'

CHECKED
DATE
04/03/20

BY

DATE

REVISIONS

NO.

DRIVEWAY PLAN & PROFILE

LANDS OF MIRELES AND HERRERA

PACHECO PASS HIGHWAY

APN 841-23-023

California

PROJECT NO.

CONTRACT NO.

FILE NO.

C2

SHT NO.

2 OF 3

Gilroy

APPLICANT : MIRELES AND HERRERA


ROAD NAME : PACHECO PASS HWY

FILE NO.

ENGINEERING

598 E Santa Clara St #270
San Jose, CA 95112
Phone: (408) 806-7187
Fax: (408) 583-4006

California

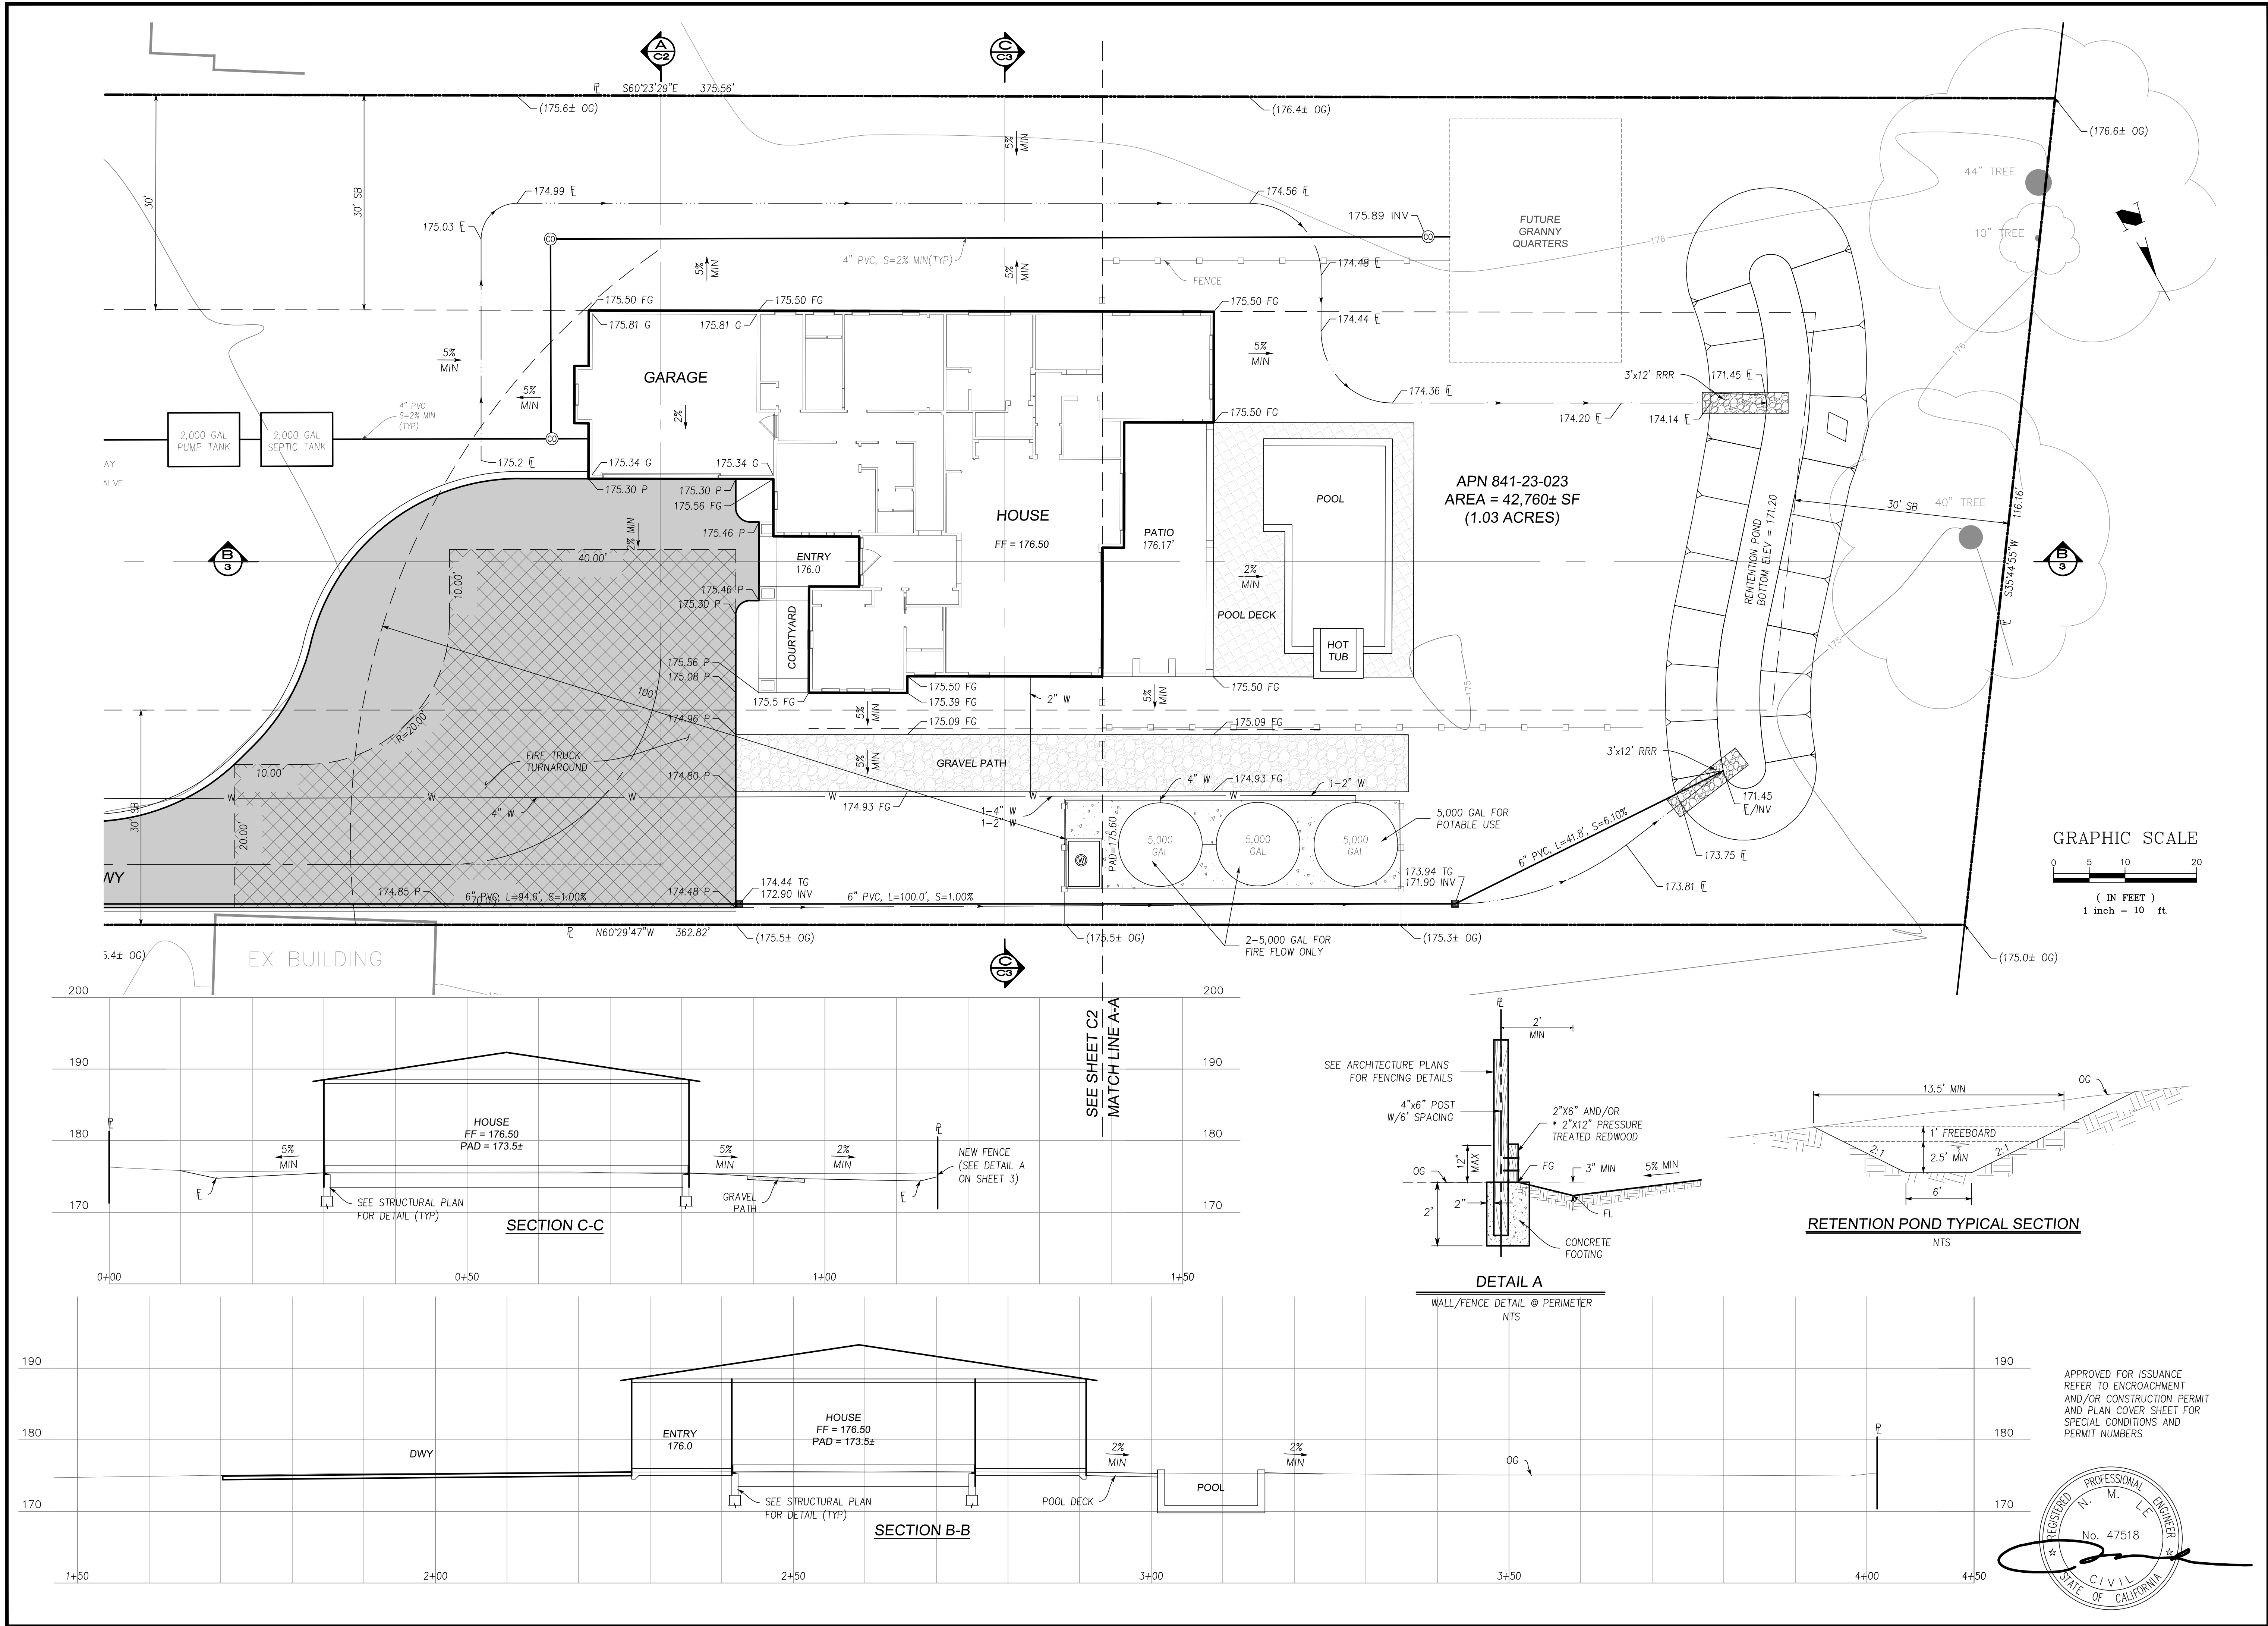

APPLICANT : MIRELES AND HERRERA

ROAD NAME : PACHECO PASS HWY

FILE NO.

ENGINEERING

598 E Santa Clara St #270
San Jose, CA 95112
Phone: (408) 806-7187
Fax: (408) 583-4006

PT

DESIGNED

DATE

PT

DRAWN

DATE

SCALE

1" = 10'

CHECKED

DATE

NO.

REVISIONS

DATE

BY

APP'D

SITE GRADING AND DRAINAGE PLAN

LANDS OF MIRELES AND HERRERA

PACHECO PASS HIGHWAY

APN 841-23-023

California

PROJECT NO.

DRAWING NO.

3 OF 3

FILE NO.

Gilroy

CONTRACT NO.