



A2.1

D:\design\22_11\24\2021 9:00 AM 24\projects\2021\14\2021-Apex Ball\Architectural\Design\2.3 Floor Plan (warehouse).dwg

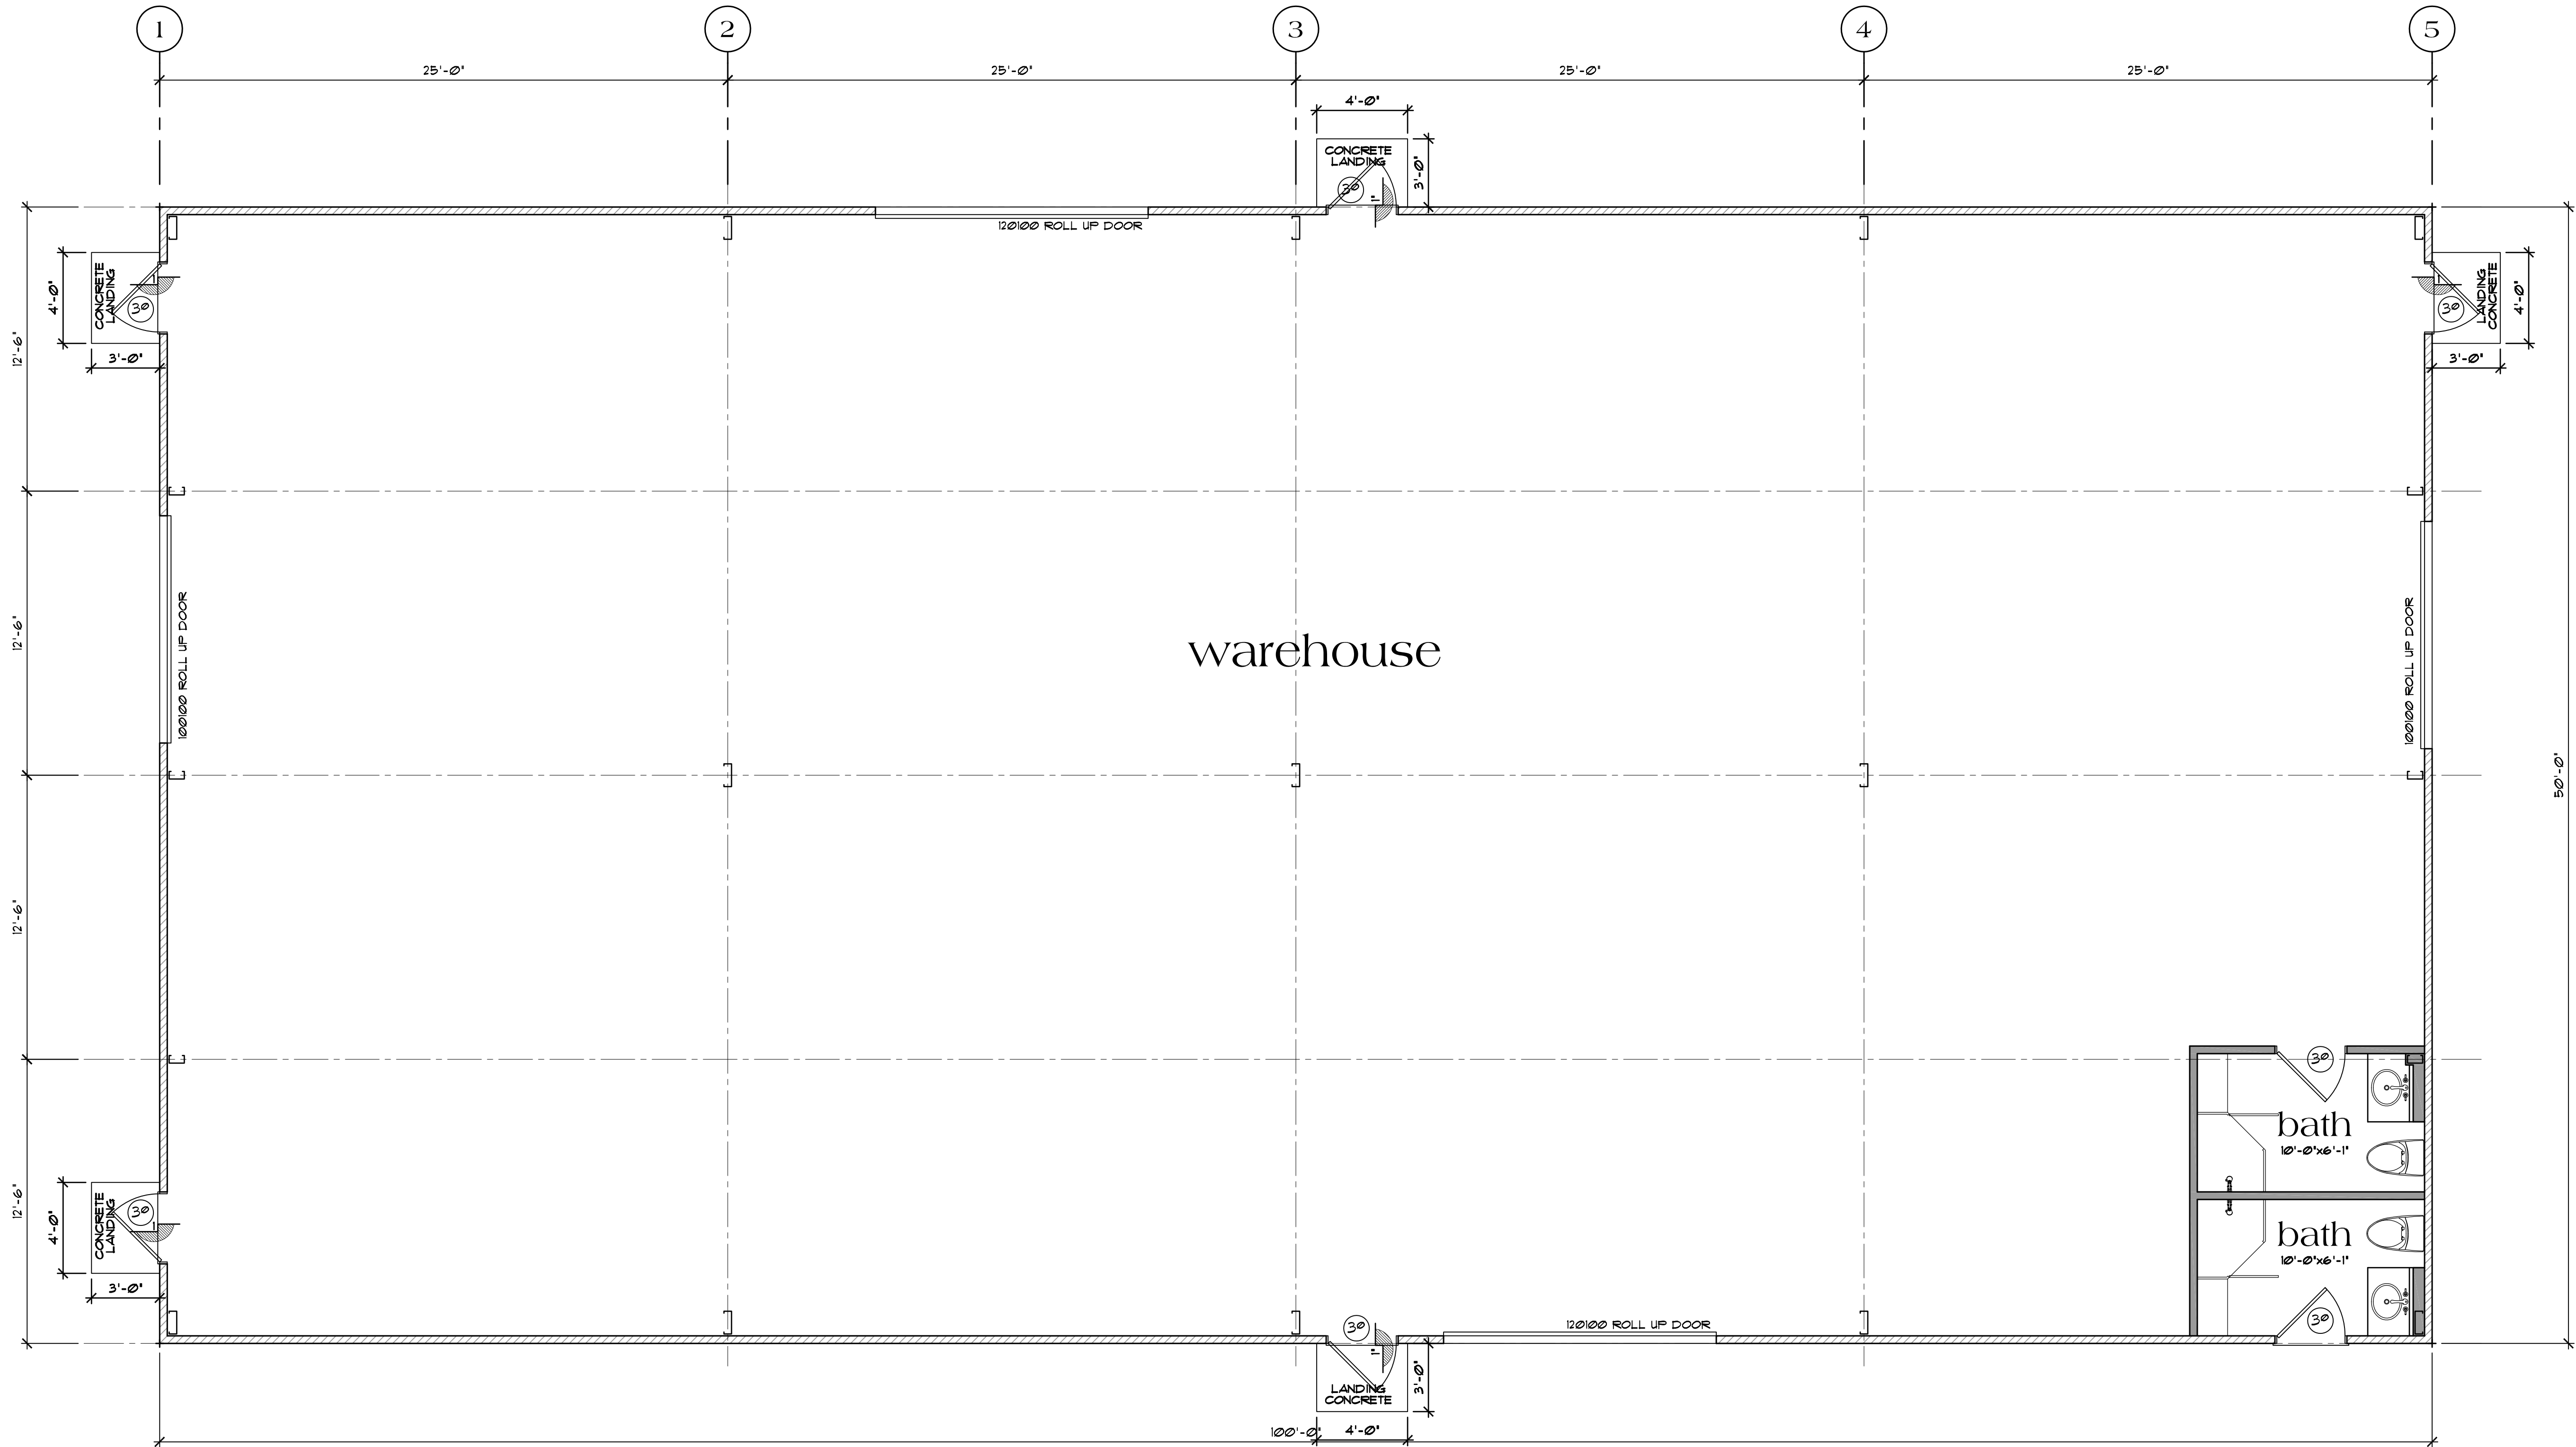

Proposed Warehouse Floor Plan
5000 sq. ft.

scale: 1/4"=1'-0"

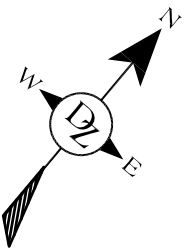

NO./ DATE/ REVISION

THESE PLANS ARE INTENDED ONLY FOR THE ORIGINAL SITE FOR WHICH THEY WERE DESIGNED AND ARE THE PROPERTY OF DAZ. NO PART OF THESE PLANS MAY BE REPRODUCED OR TRANSMITTED IN ANY FORM OR BY ANY MEANS, ELECTRONIC OR MECHANICAL, INCLUDING PHOTOCOPYING, RECORDING, OR BY ANY INFORMATION STORAGE AND RETRIEVAL SYSTEM, WITHOUT THE WRITTEN PERMISSION OF DAZ DESIGN ASSOCIATES, INC. ANY REVISIONS TO THESE PLANS SHALL BE MADE BY DAZ DESIGN ASSOCIATES, INC. AND SHALL BE SUBJECT TO THE ATTENTION OF DAZ DESIGN ASSOCIATES PRIOR TO COMMENCEMENT OF THE PROJECT. THE USER SHALL BE RESPONSIBLE FOR OBTAINING ALL NECESSARY PERMITS AND APPROVALS FROM THE APPROPRIATE AGENCIES AND SHALL TAKE PRECEDENCE OVER SCALED DIMENSIONS.




DRAWING TITLE	Proposed Warehouse Floor Plan
JOB TITLE	Apex Bait
JOB ADDRESS	Vista De Lomas Avenue Morgan Hill, California

DATE	NOV. 24, 2021
SCALE	1/4"=1'-0"
PROJECT MANAGER	SCOTT ZAZULETA
DRAWN	SEZ
JOB NO.	DZ3221
SHEET	

A2.3




east elevation

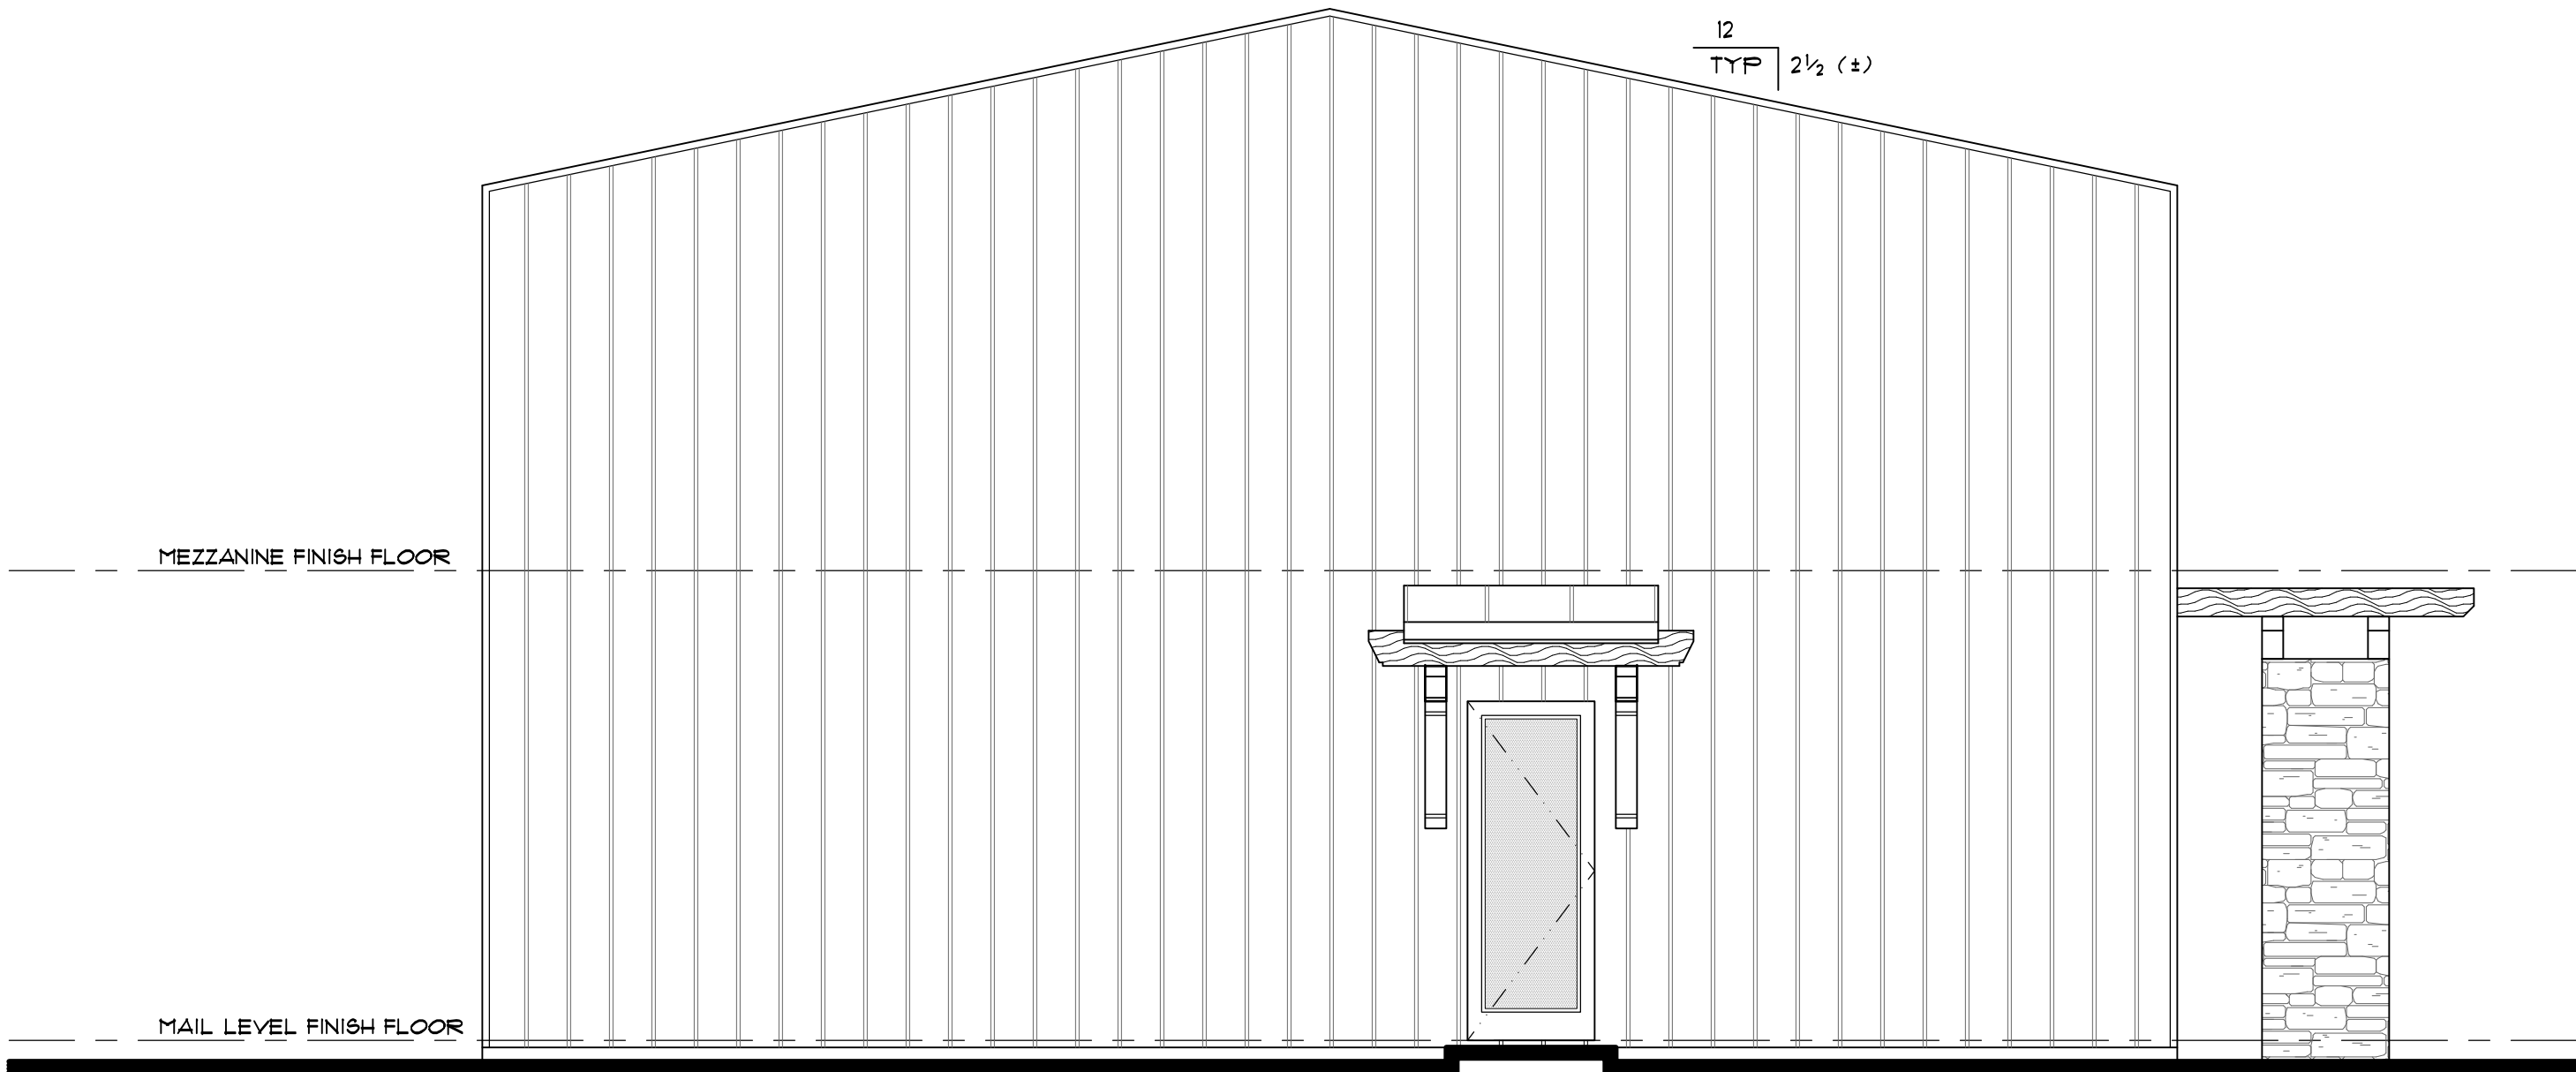

south elevation



north elevation

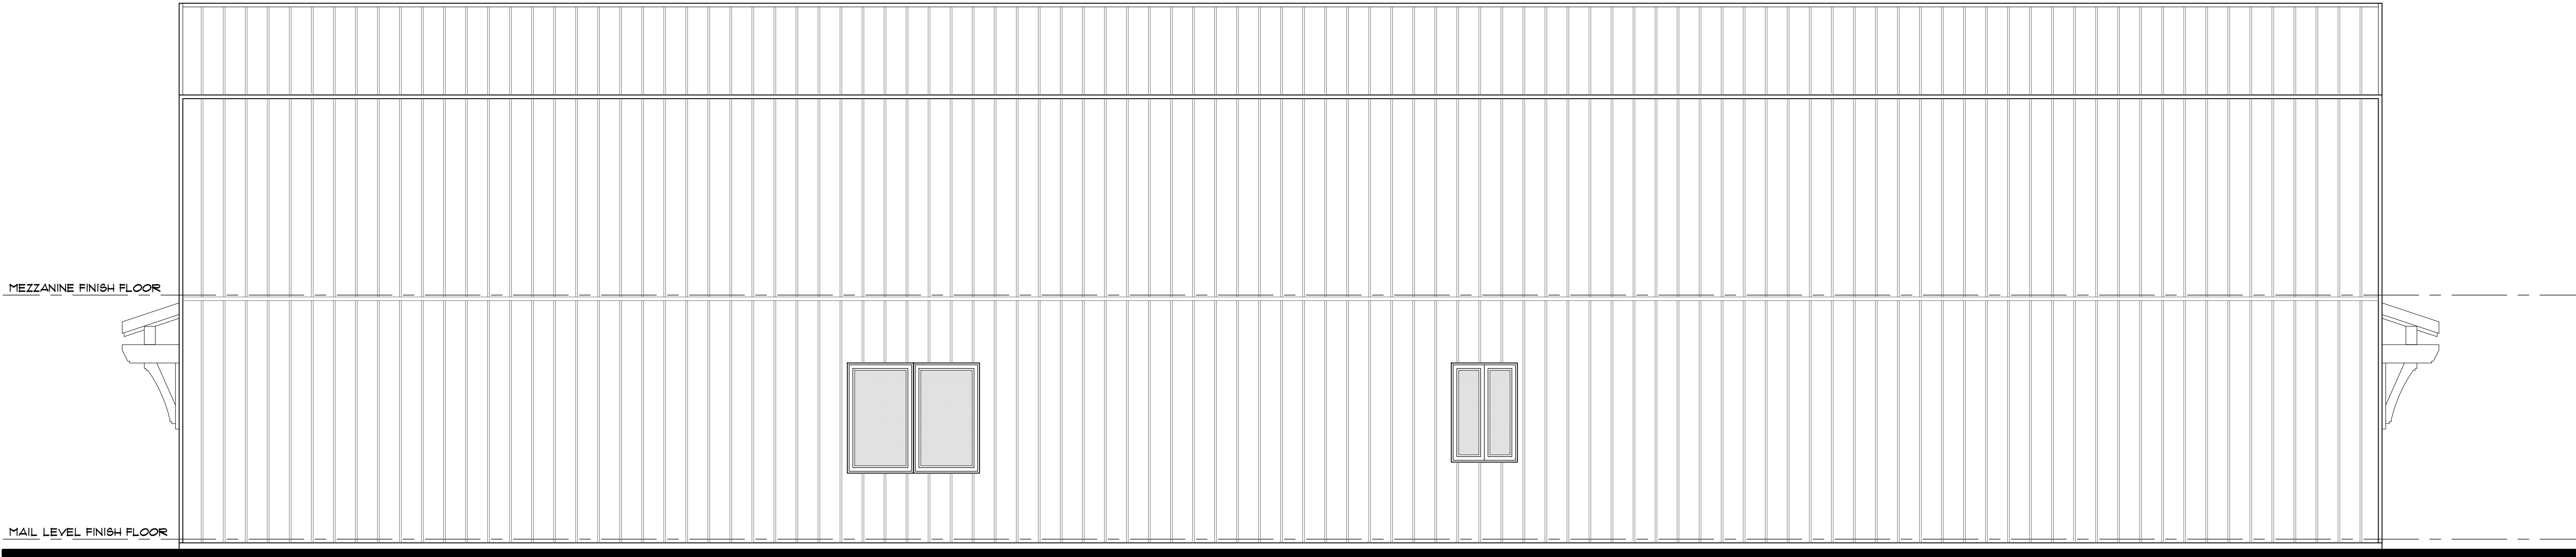

west elevation

NO./ DATE/ REVISION

THESE PLANS ARE INTENDED ONLY FOR THE ORIGINAL SITE FOR WHICH THEY WERE DESIGNED AND ARE THE PROPERTY OF DAZ. NO PART OF THESE PLANS MAY BE REPRODUCED OR TRANSMITTED IN ANY FORM OR BY ANY MEANS, ELECTRONIC OR MECHANICAL, INCLUDING PHOTOCOPYING, RECORDING, OR BY ANY INFORMATION STORAGE AND RETRIEVAL SYSTEM, WITHOUT THE WRITTEN PERMISSION OF DAZ. NO OTHER SITES ARE TO BE CONSIDERED FOR THESE PLANS. NO PART OF THESE PLANS SHALL BE REPRODUCED OR TRANSMITTED IN ANY FORM OR BY ANY MEANS, ELECTRONIC OR MECHANICAL, INCLUDING PHOTOCOPYING, RECORDING, OR BY ANY INFORMATION STORAGE AND RETRIEVAL SYSTEM, WITHOUT THE WRITTEN PERMISSION OF DAZ. DESIGN ASSOCIATES PRIOR TO COMMENCEMENT OF THE PROJECT. ALL DIMENSIONS SHALL TAKE PRECEDENCE OVER SCALED DIMENSIONS.



DRAWING TITLE	Exterior Elevations (office)
JOB TITLE	Apex Bait
JOB ADDRESS	Vista De Lomas Avenue Morgan Hill, California

DATE	NOV. 24, 2021
SCALE	1/4" = 1'-0"
PROJECT MANAGER	SCOTT ZAZULETA
DRAWN	SEZ
JOB NO.	D23221
SHEET	




DATE	NOV. 24, 2021
SCALE	3/16"=1'-0"
PROJECT MANAGER	SCOTT ZAZUETA
DRAWN	SEZ
JOB NO.	DZ3221
SHEET	A3.2

D:\design\22_11\24\2021_8:39 AM_24\projects\2021\4\2021_4\apex Bait\Architectural\Design\A5.1 Roof Plan (office).dwg

Roof Plan

ROOF PLAN NOTES:


ROOF SLOPE IS TO BE 2½" : 12" (±).
ARROWS INDICATE DIRECTION OF ROOF SLOPE.
FLATE HEIGHT IS TO BE 20'-0" UNO.
PROVIDE 6" ALUMINUM FASCIA GUTTER w/
DOWNSPOUTS. INSURE THAT ALL DRAINAGE
IS AWAY FROM STRUCTURE

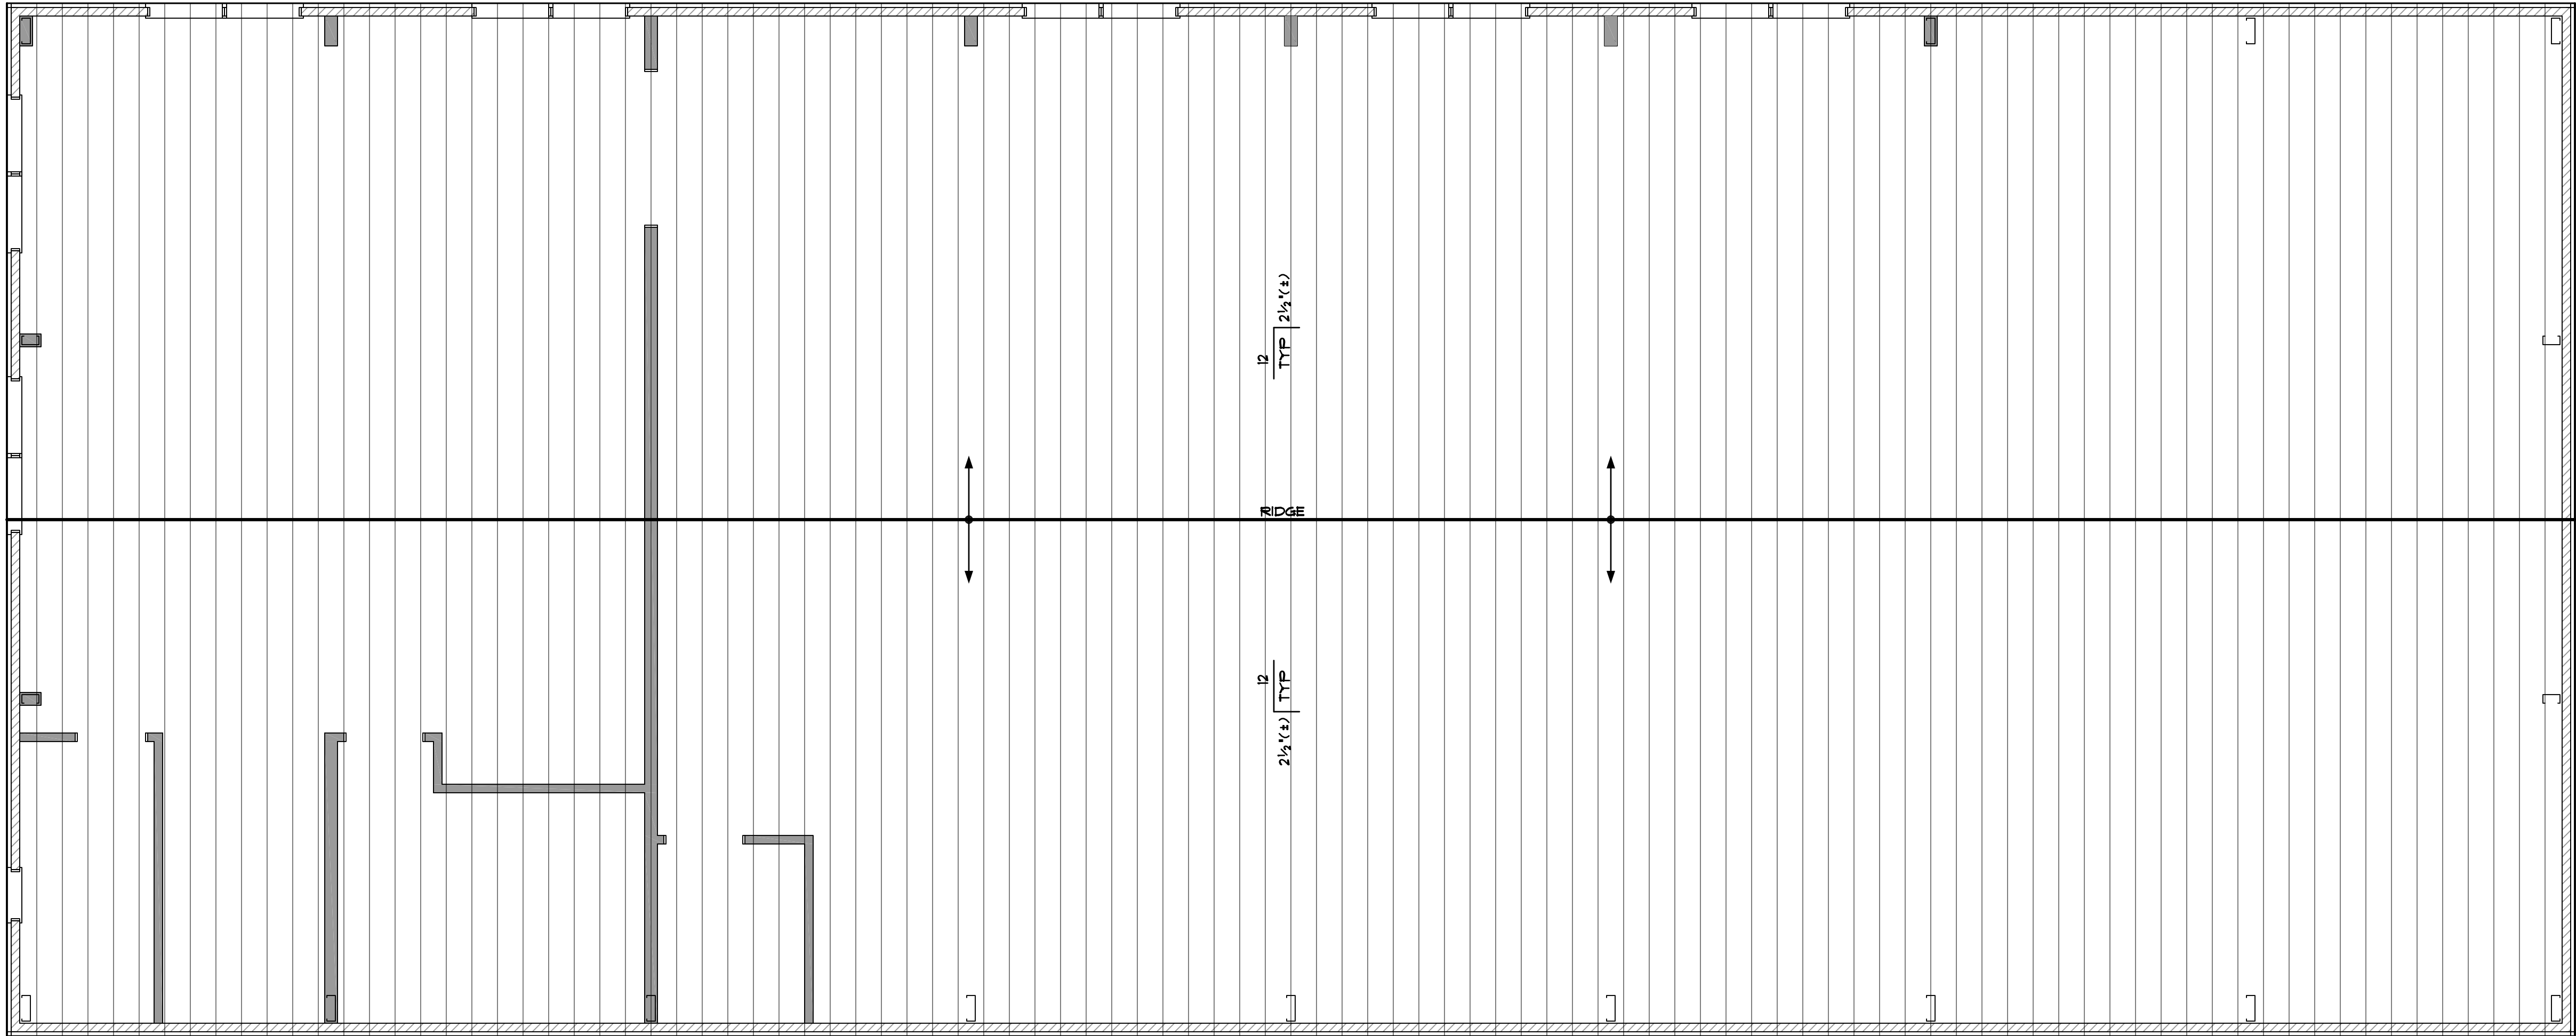

scale: 1/4"=1'-0"

NO./ DATE/ REVISION

THESE PLANS ARE INTENDED ONLY FOR THE ORIGINAL SITE FOR WHICH THEY WERE DESIGNED AND ARE THE PROPERTY OF DMZ. NO PART OF THESE PLANS MAY BE REPRODUCED OR TRANSMITTED IN ANY FORM OR BY ANY MEANS, ELECTRONIC OR MECHANICAL, INCLUDING PHOTOCOPYING, RECORDING, OR BY ANY INFORMATION STORAGE AND RETRIEVAL SYSTEM, WITHOUT THE WRITTEN PERMISSION OF DMZ DESIGN ASSOCIATES, INC. ANY REVISIONS TO THESE PLANS SHALL BE MADE IN ACCORDANCE WITH THE ATTENDANCE OF DMZ DESIGN ASSOCIATES PRIOR TO COMMENCEMENT OF THE PROJECT. ANY UNAUTHORIZED CHANGES SHALL TAKE PRECEDENCE OVER SCALED DIMENSIONS.

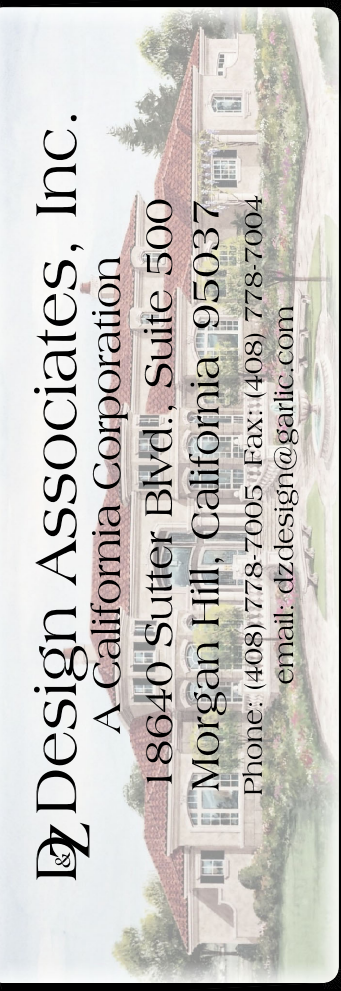

DRAWING TITLE	Roof Plan (office)
JOB TITLE	Apex Bait
JOB ADDRESS	Vista De Lomas Avenue Morgan Hill, California

DATE	NOV. 24, 2021
SCALE	1/4" = 1'-0"
PROJECT MANAGER	SCOTT ZAZULETA
DRAWN	SEN
JOB NO.	DZ3221
SHEET	


A5.1

D:\design\22_11\24\2021_8\11 AM 2\4\projects\2021\4\2021_4\apex Ball\Architectural\Design\A5.2 Roof Plan (warehouse).dwg


Roof Plan

ROOF PLAN NOTES:

- ROOF SLOPE IS TO BE 2½":12' (±).
ARROWS INDICATE DIRECTION OF ROOF SLOPE.
PLATE HEIGHT IS TO BE 20'-0" UNO.
PROVIDE 6" ALUMINUM FASCIA GUTTER w/
DOWNSPOUTS. INSURE THAT ALL DRAINAGE
IS AWAY FROM STRUCTURE

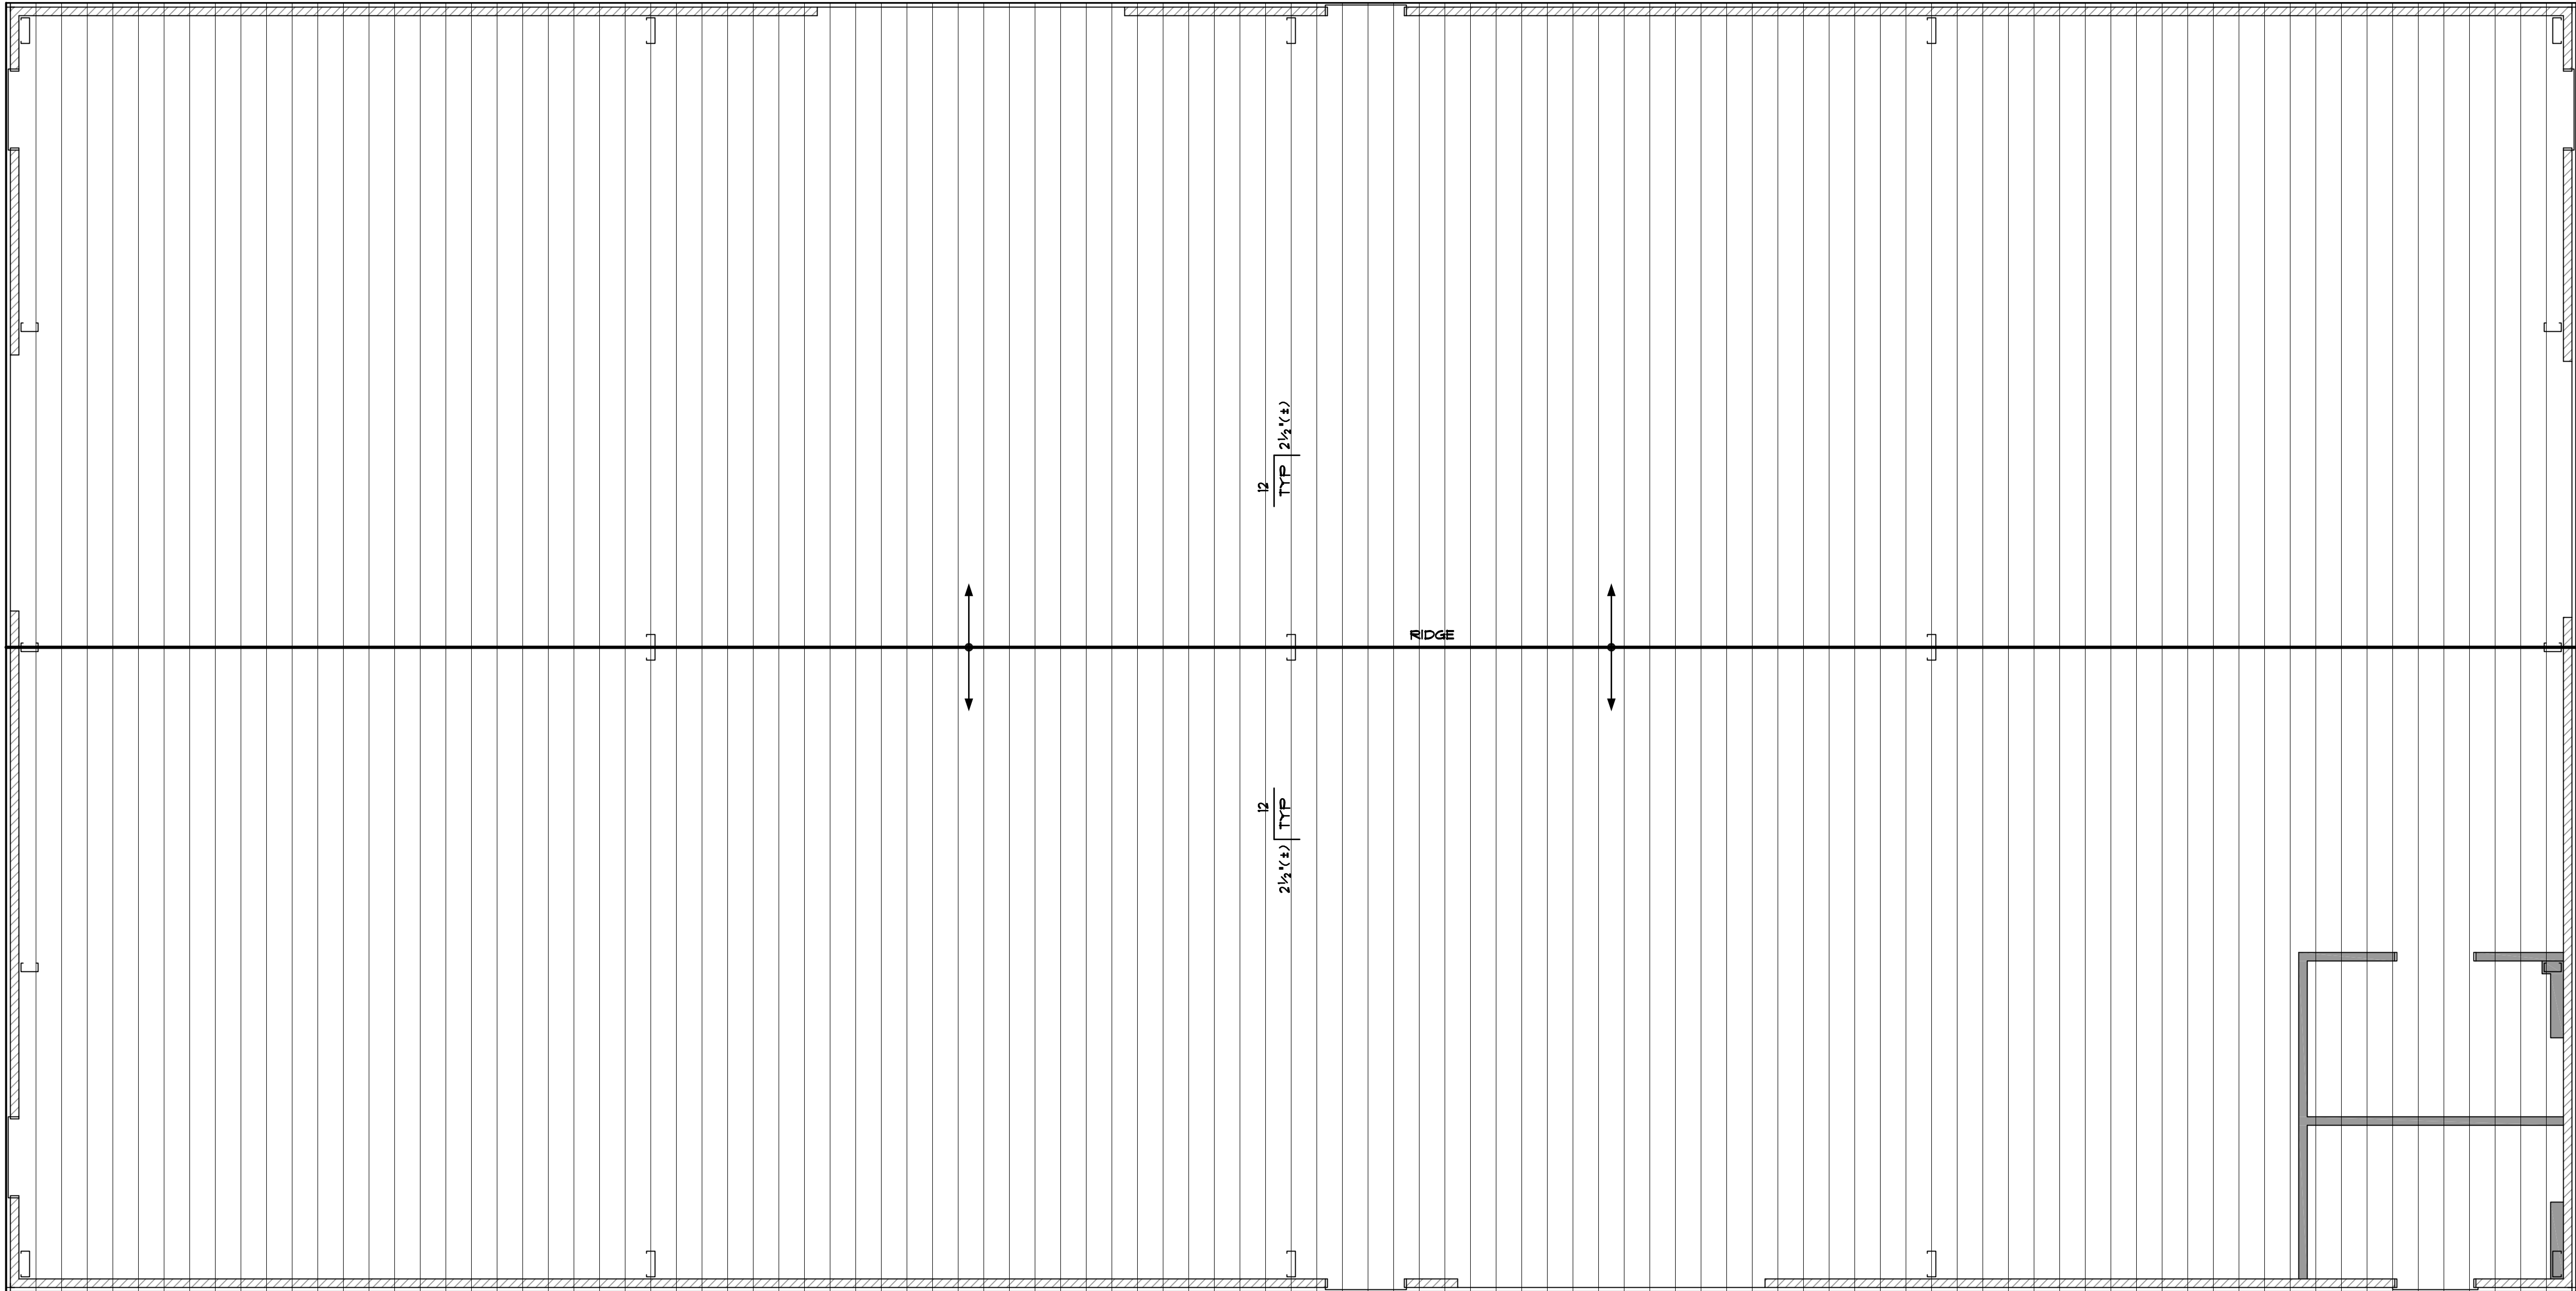


scale: 1/4"=1'-0"

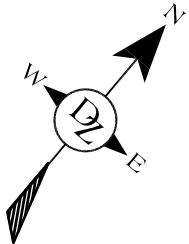

NO./ DATE/ REVISION

THESE PLANS ARE INTENDED ONLY FOR THE ORIGINAL SITE FOR WHICH THEY WERE DESIGNED AND ARE THE PROPERTY OF DAZ. NO PART OF THESE PLANS MAY BE REPRODUCED OR TRANSMITTED IN ANY FORM OR BY ANY MEANS, ELECTRONIC OR MECHANICAL, INCLUDING PHOTOCOPYING, RECORDING, OR BY ANY INFORMATION STORAGE AND RETRIEVAL SYSTEM, WITHOUT THE WRITTEN PERMISSION OF DAZ DESIGN ASSOCIATES, INC. ANY REPRODUCTION OR TRANSMISSION OF THESE PLANS ON OTHER SITES IS PROHIBITED WITHOUT THE CONSENT OF DAZ DESIGN ASSOCIATES, INC. THE USER SHALL BE RESPONSIBLE FOR OBTAINING ALL NECESSARY PERMITS AND APPROVALS FROM THE APPROPRIATE AGENCIES AND AUTHORITIES. DAZ DESIGN ASSOCIATES SHALL TAKE NO RESPONSIBILITY FOR ANY ERRORS OR OMISSIONS IN THESE PLANS OR FOR ANY CONSEQUENCES ARISING FROM THE USE OF THESE PLANS WITHOUT THE GUIDANCE OF A PROFESSIONAL ENGINEER OR ARCHITECT.

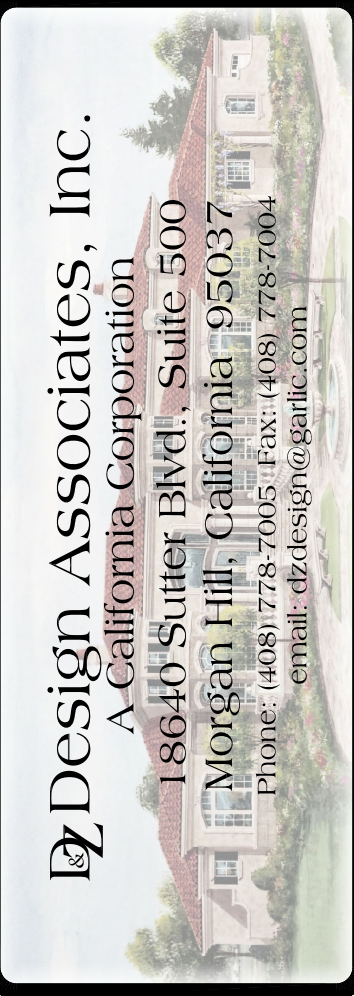

DRAWING TITLE	Roof Plan (Warehouse)
JOB TITLE	Apex Bait
JOB ADDRESS	Vista De Lomas Avenue Morgan Hill, California

DATE	NOV. 24, 2021
SCALE	1/4"=1'-0"
PROJECT MANAGER	SCOTT ZAZULETA
DRAWN	SEI
JOB NO.	DZ221
SHEET	

A5.2