




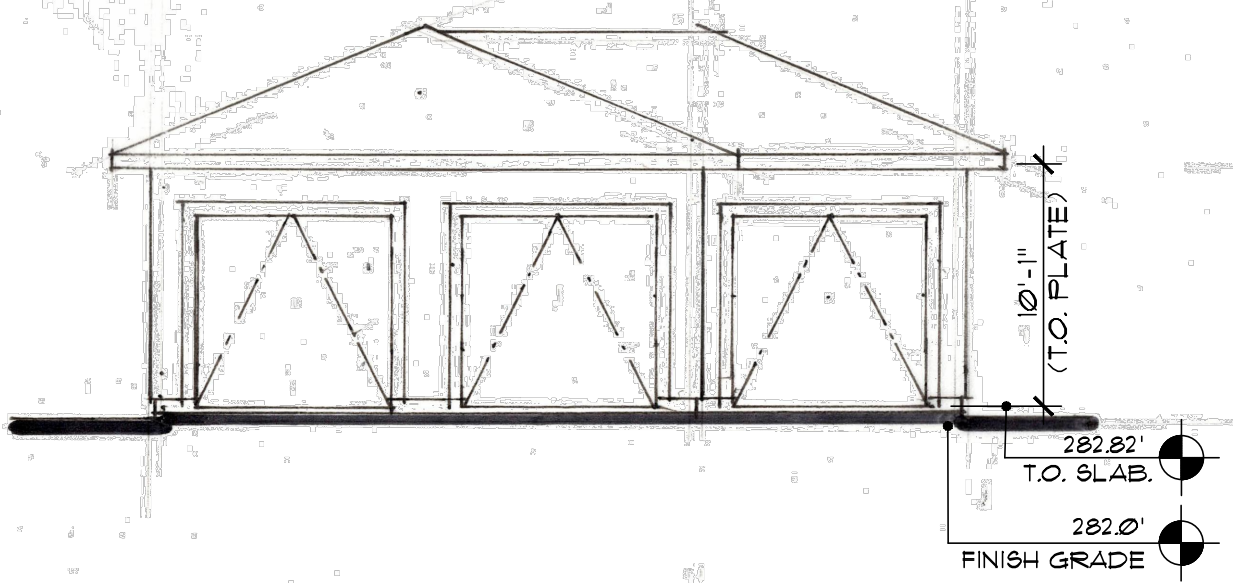


5 GARAGE #2 LEFT-SIDE ELEVATION

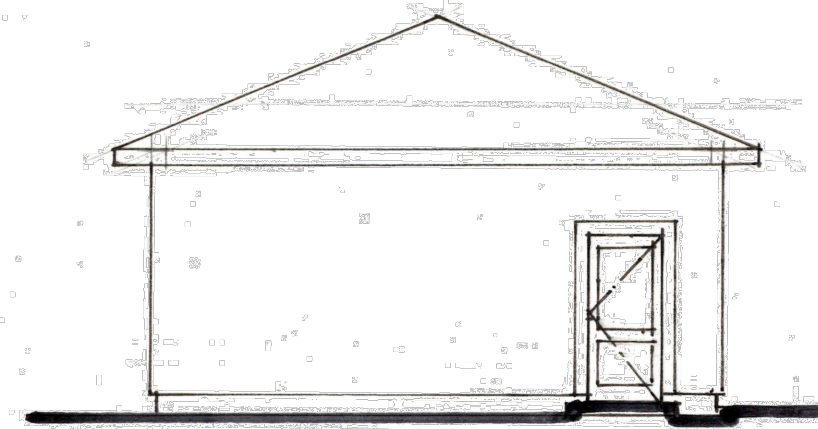


6 GARAGE #2 REAR ELEVATION

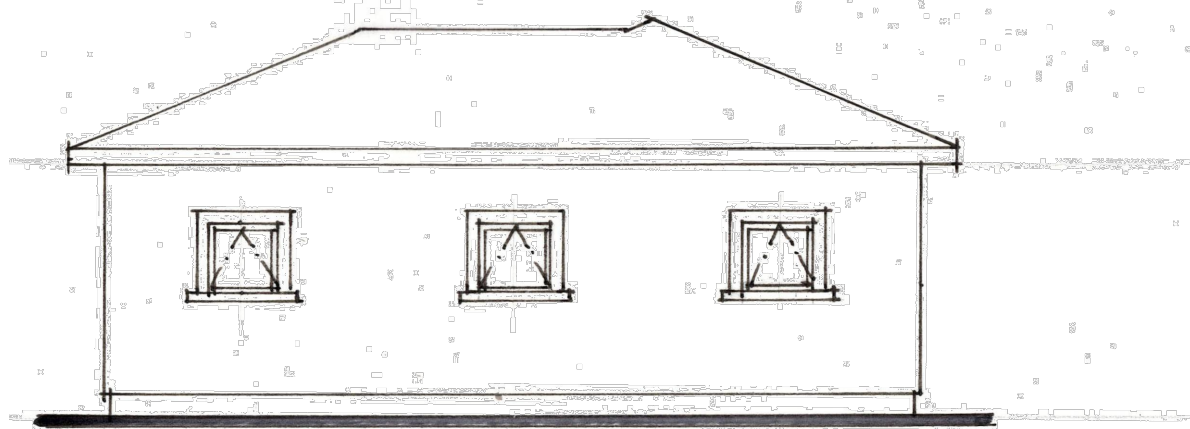


7 GARAGE #2 RIGHT-SIDE ELEVATION

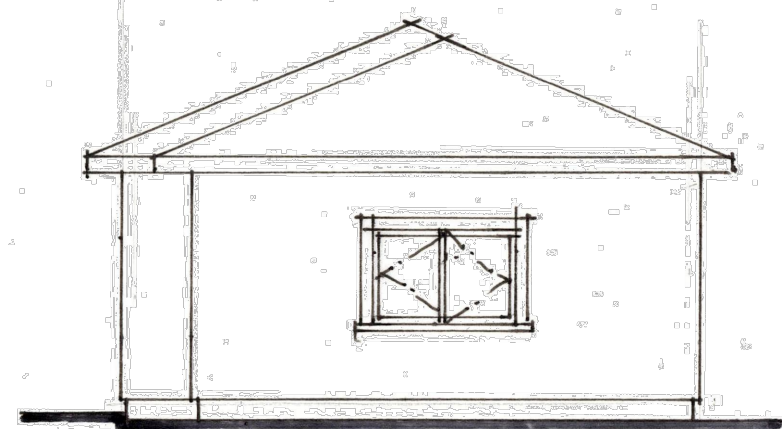


8 GARAGE #2 FRONT ELEVATION

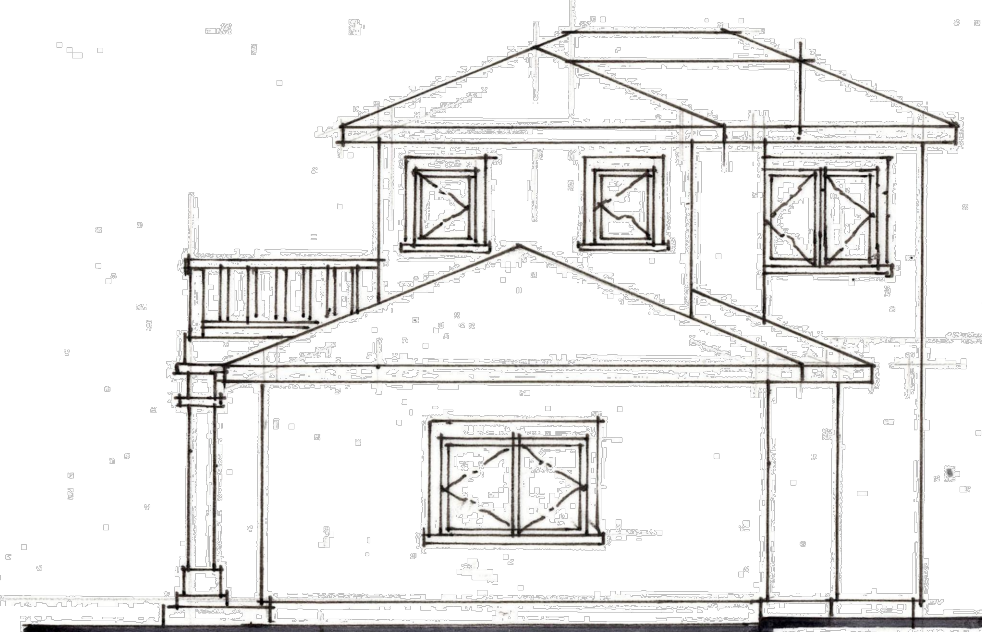


9 GARAGE #1 FRONT ELEVATION

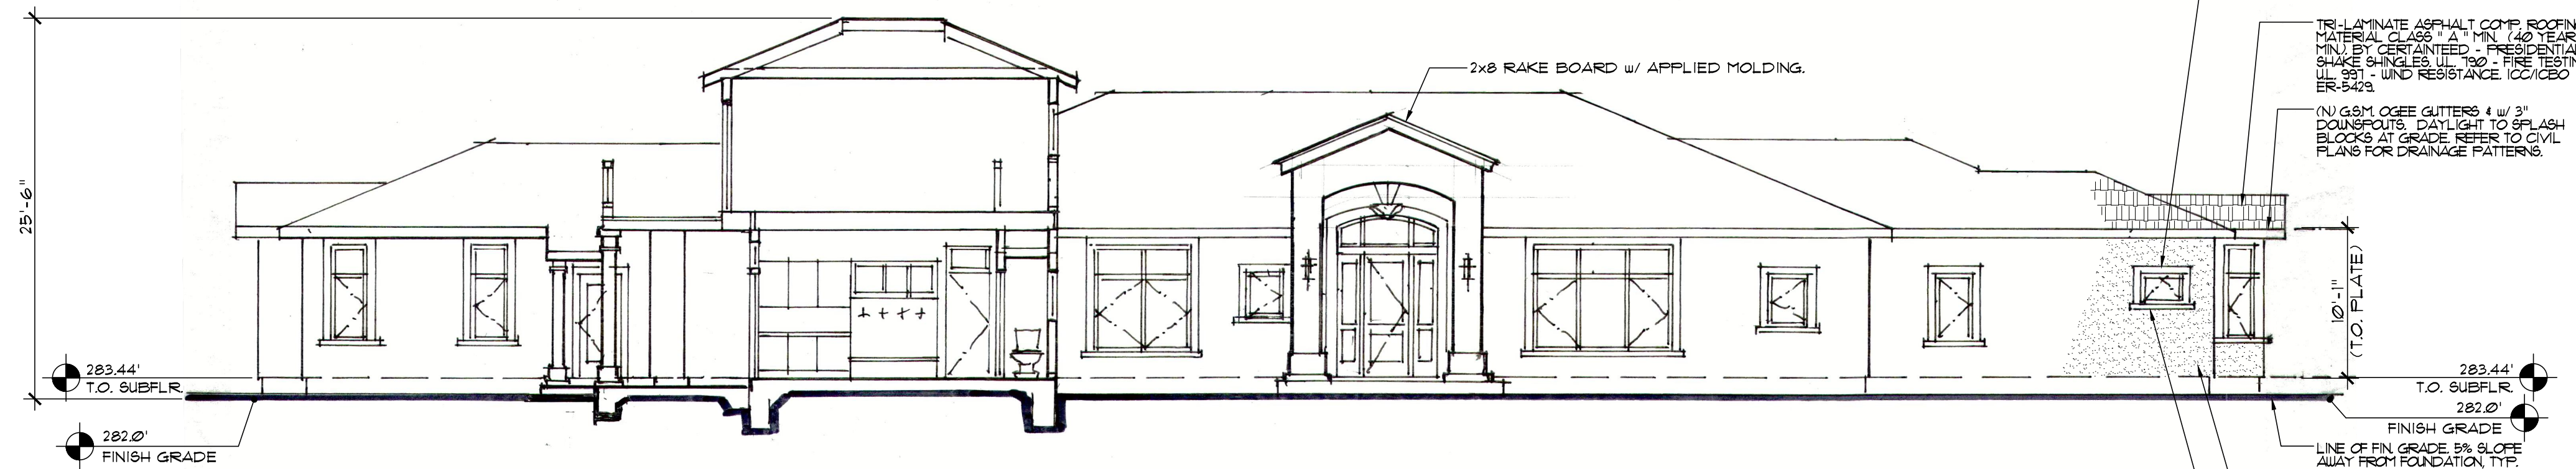


1 MAIN HOUSE FRONT ELEVATION

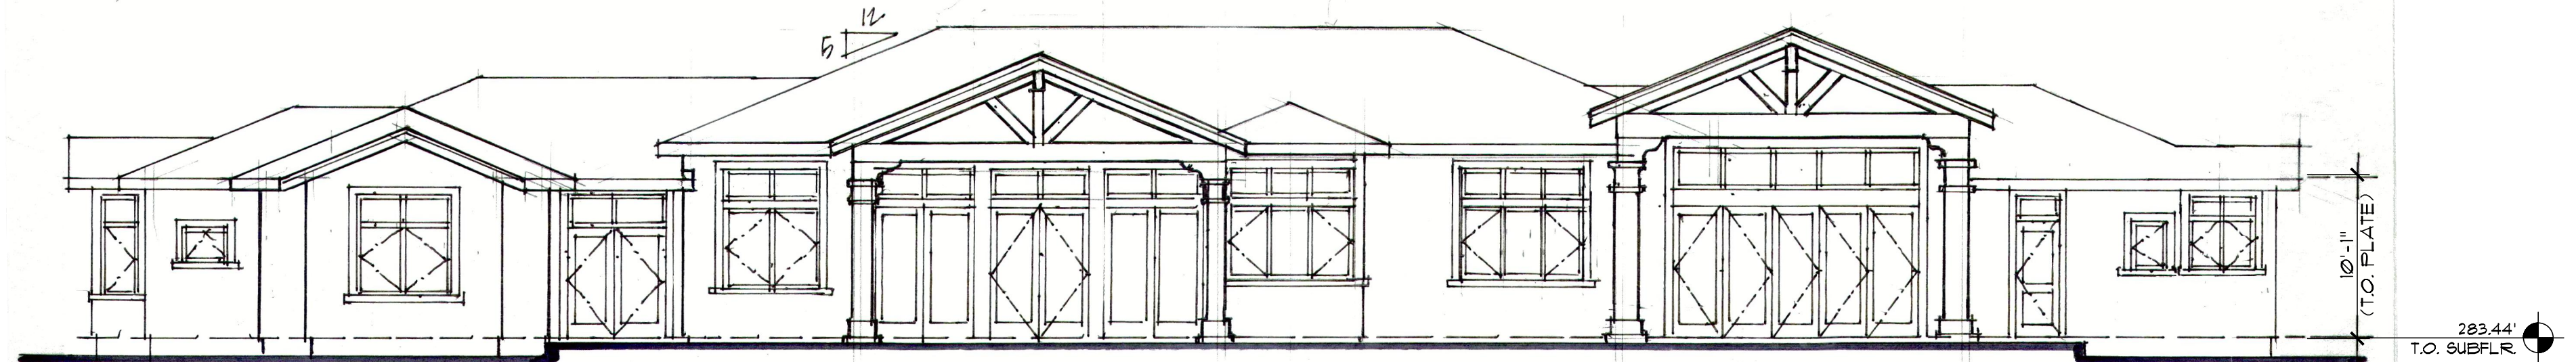

2 MAIN HOUSE REAR ELEVATION

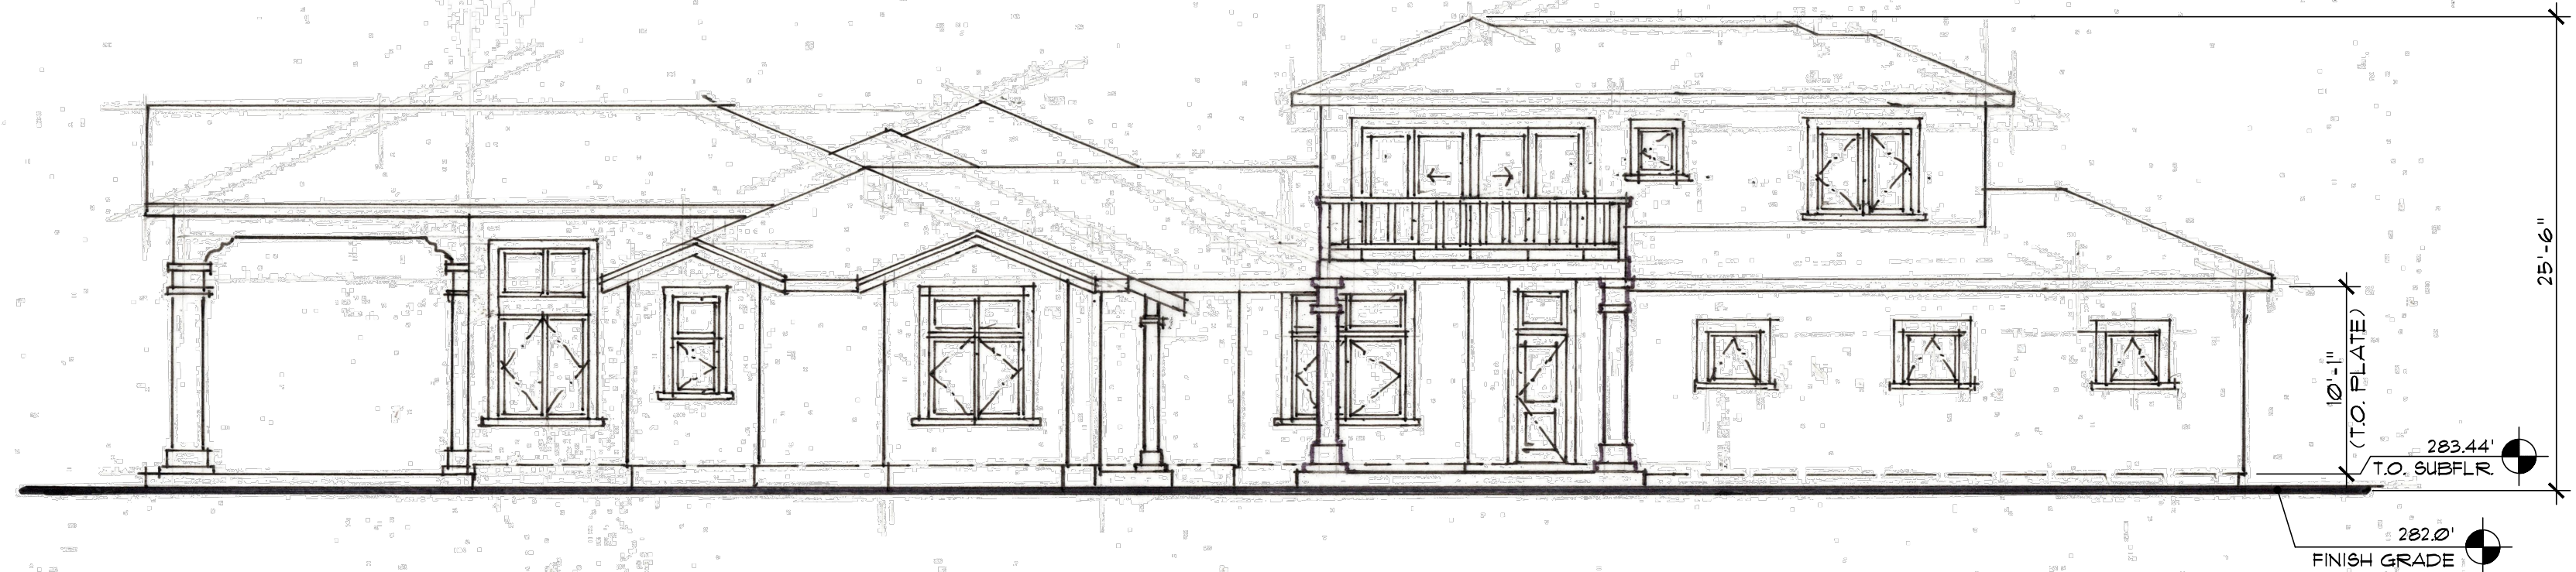

3 MAIN HOUSE RIGHT-SIDE ELEVATION

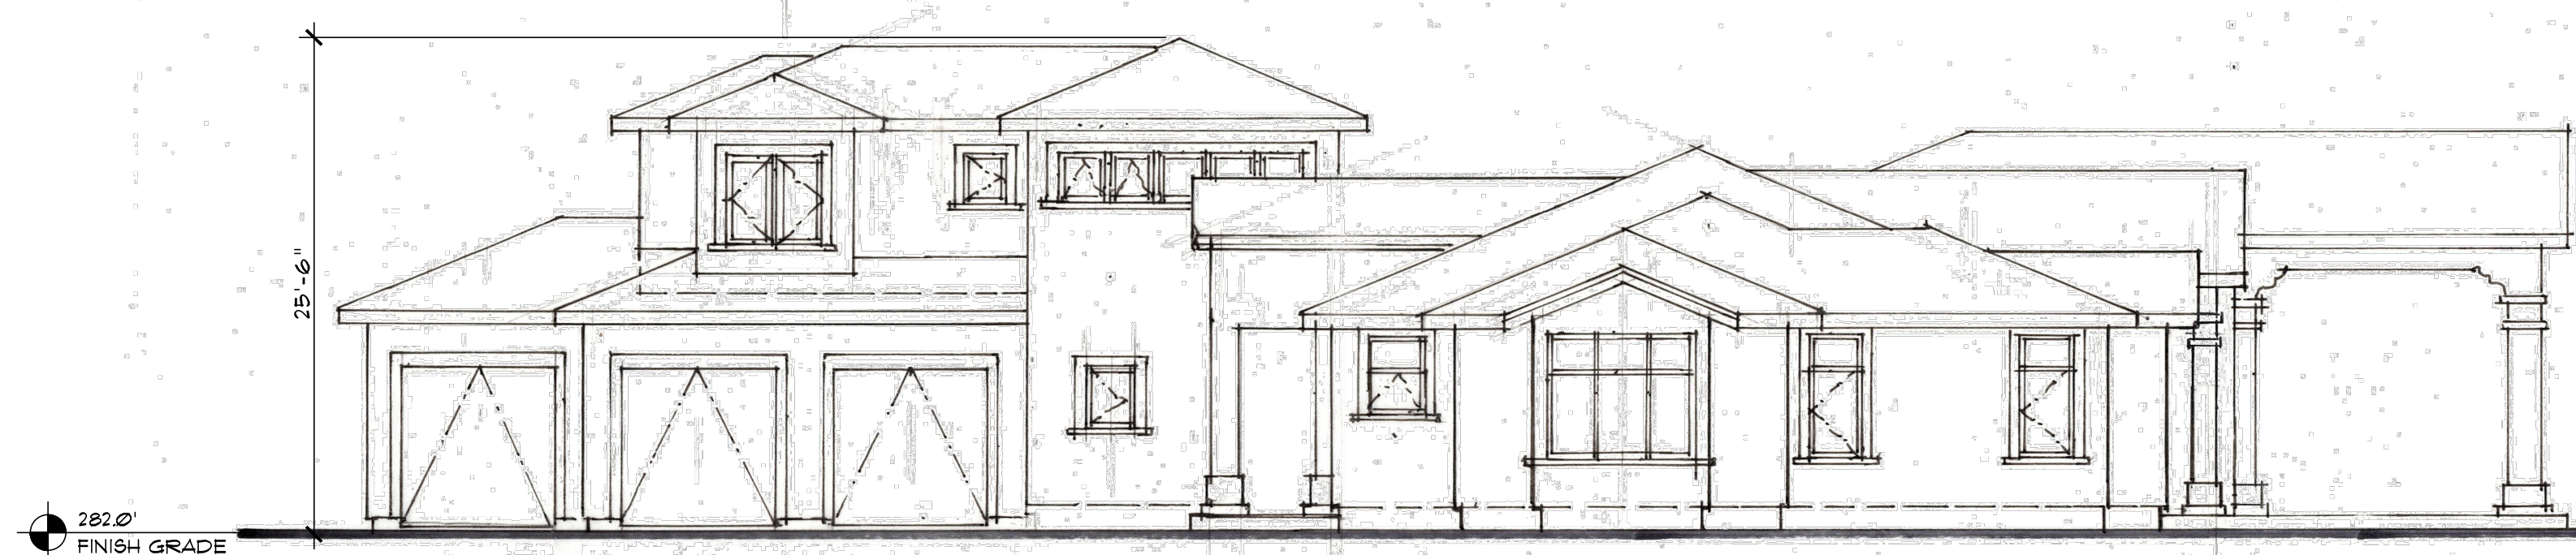

4 MAIN HOUSE LEFT-SIDE ELEVATION

TYPICAL EXTERIOR NOTES

PROV. G&M 12" BAR FLASHING AT THE HEADS OF ALL WINDOWS & DOORS.

TRI-LAY LAMINATE ASPHALT/FLT CORR. ROOFING MATERIAL CLASS 1 MIN. 40 YEAR WARR. BY CERTAINTED, PRESIDENTIAL SHAKES UNLESS OTHERWISE NOTED, ER-5423.

(N) G&M OGEE GUTTERS 4 w/ 3" DOWNSPOUTS. DAYLIGHT TO SPLASH BLOCKS AT GRADE. REFER TO CIVIL PLANS FOR DRAINAGE PATTERNS.

2x8 RAKE BOARD w/ APPLIED MOLDING.

283.44' T.O. SUBFLR


282.0' FINISH GRADE

LINE OF FIN. GRADE 5% SLOPE AWAY FROM FOUNDATION TYP.

3/4" CEMENT PLASTER STUCCO SIDING, FIRST COAT, COLOR TBD, BY OWNER.

DUAL GLAZED SINGLE-HUNG WINDOWS BY KOLBE & KOLBE w/ STANDARD SPREAD MLL, PAINTED WHITE w/ APPLIED BRICK MOLD.

REVISIONS	BY
△	
△	
△	
△	
△	
△	

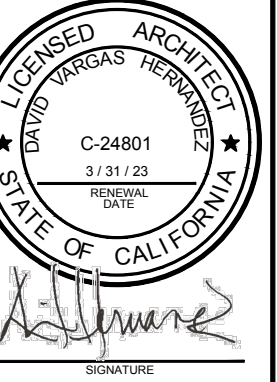

HERITAGE ARCHITECTURE
DAVID V. HERNANDEZ, ARCHITECT
P.O. BOX 8033, San Jose, California 95155
C: (408) 772-3502 VM: (408) 298-0998
E-mail: dvhernandez@pachell.net


LIM-NALUKAS RESIDENCE
RICHMOND AVENUE, MORGAN HILL, CA

DRAWN: DB/DVH
SCALE: 1/8" = 1'-0"
JOB NO. 202105
DATE: 07/20/2022


A4.1

GRAPHIC SCALE


(IN FEET)
1 inch = 8 ft.

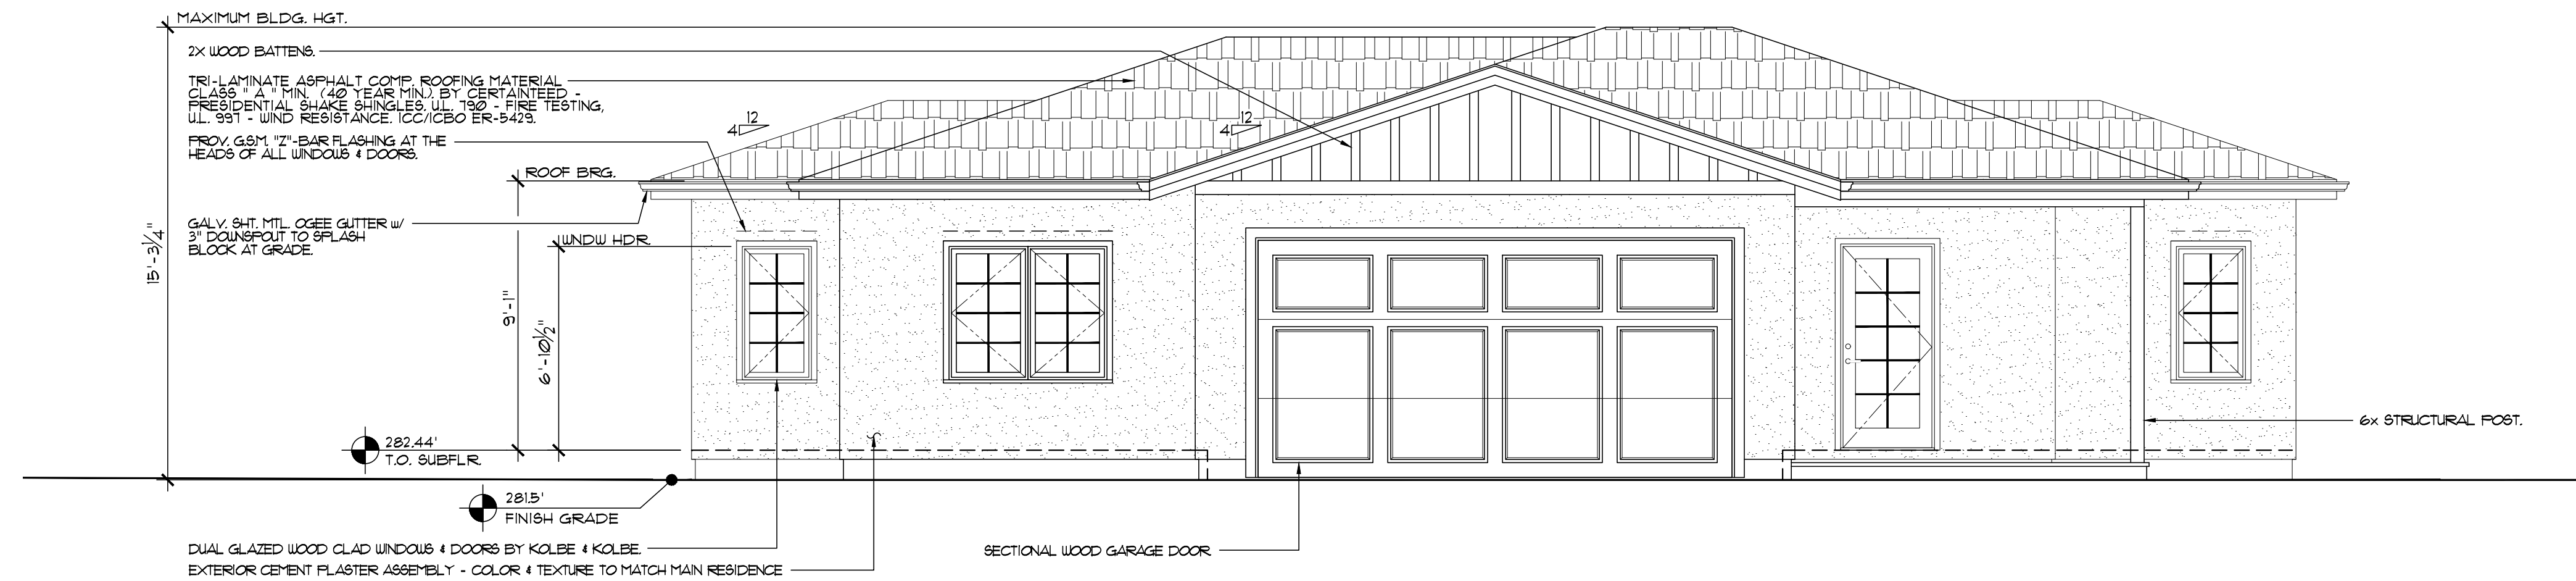


1 FRONT ELEVATION
ADU MATERIALS TO MATCH MAIN RESIDENCE

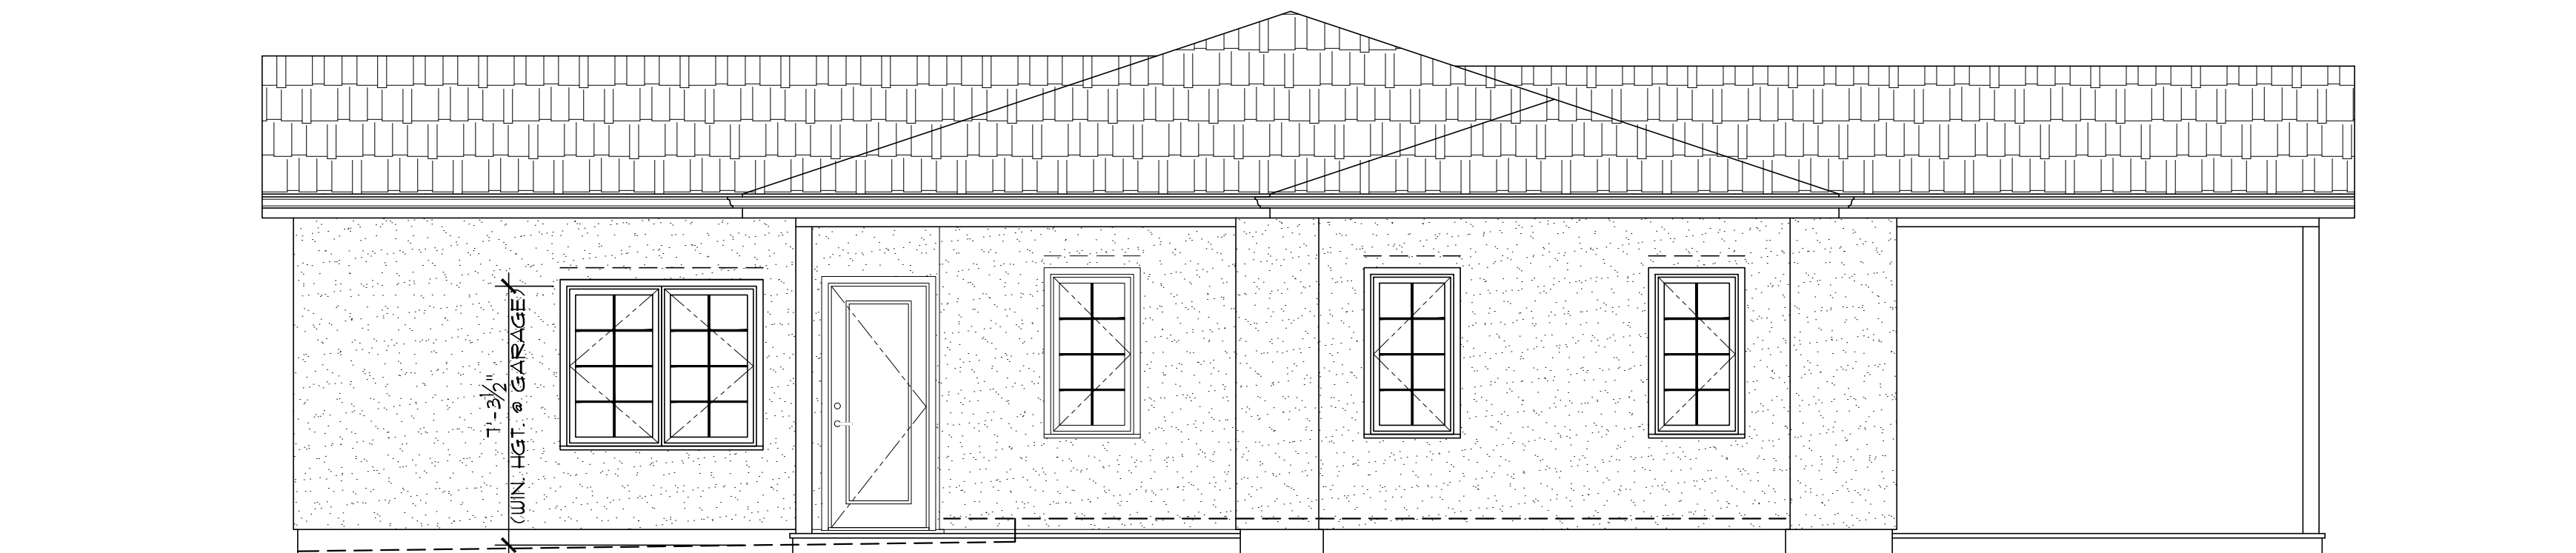


2 RIGHT-SIDE ELEVATION

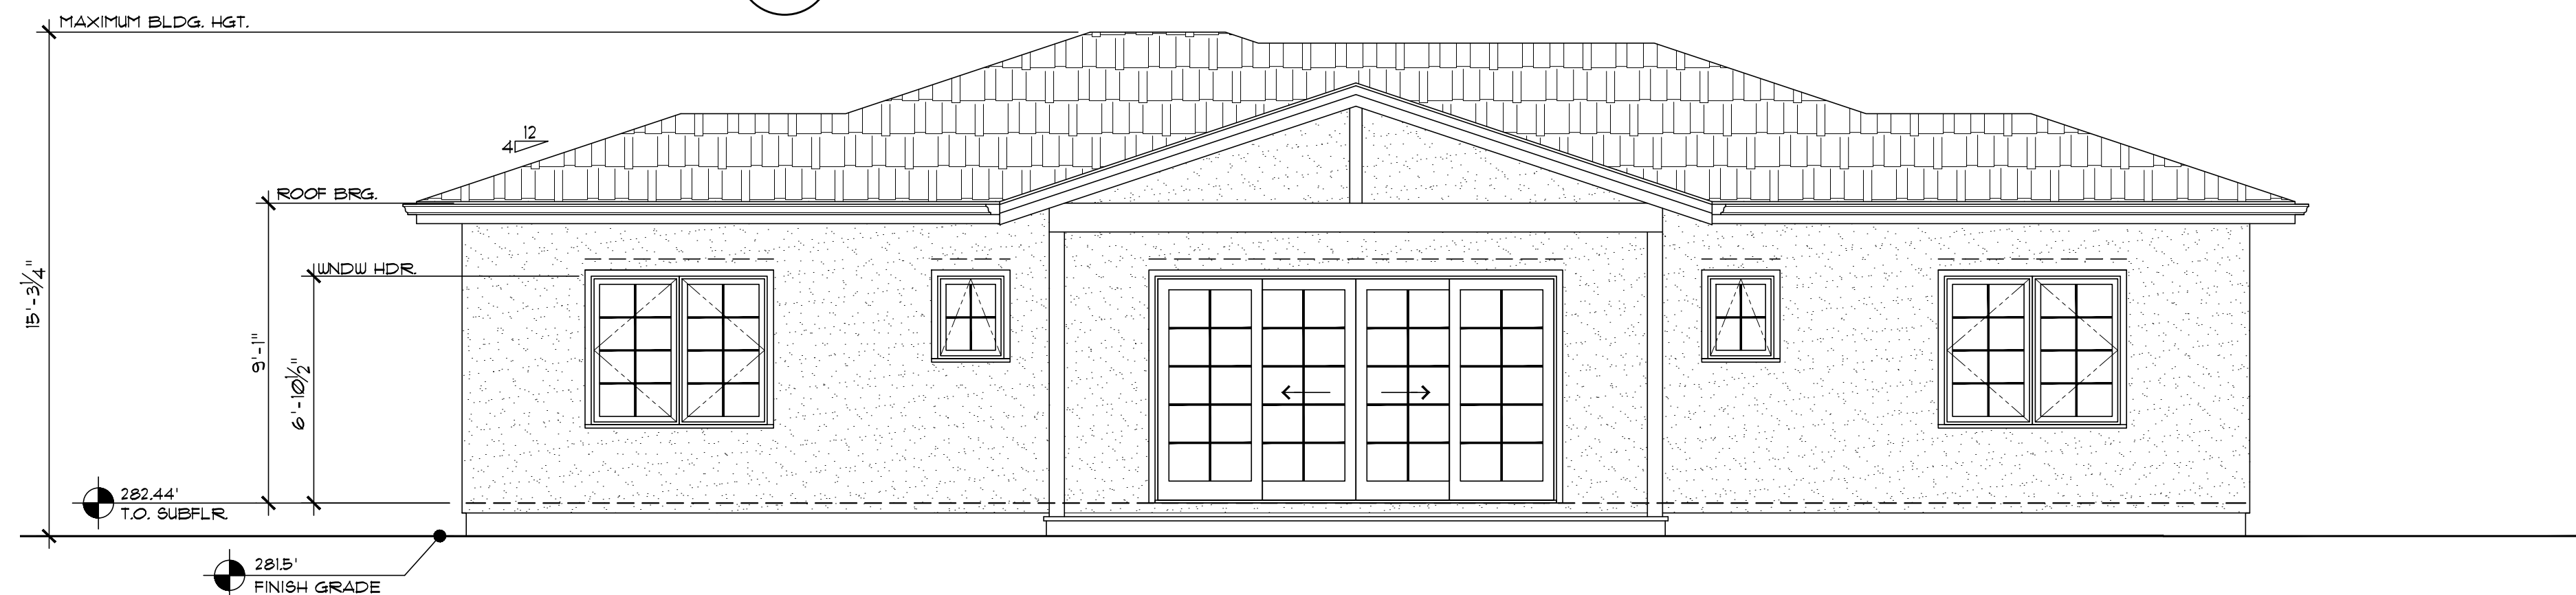

3 REAR ELEVATION

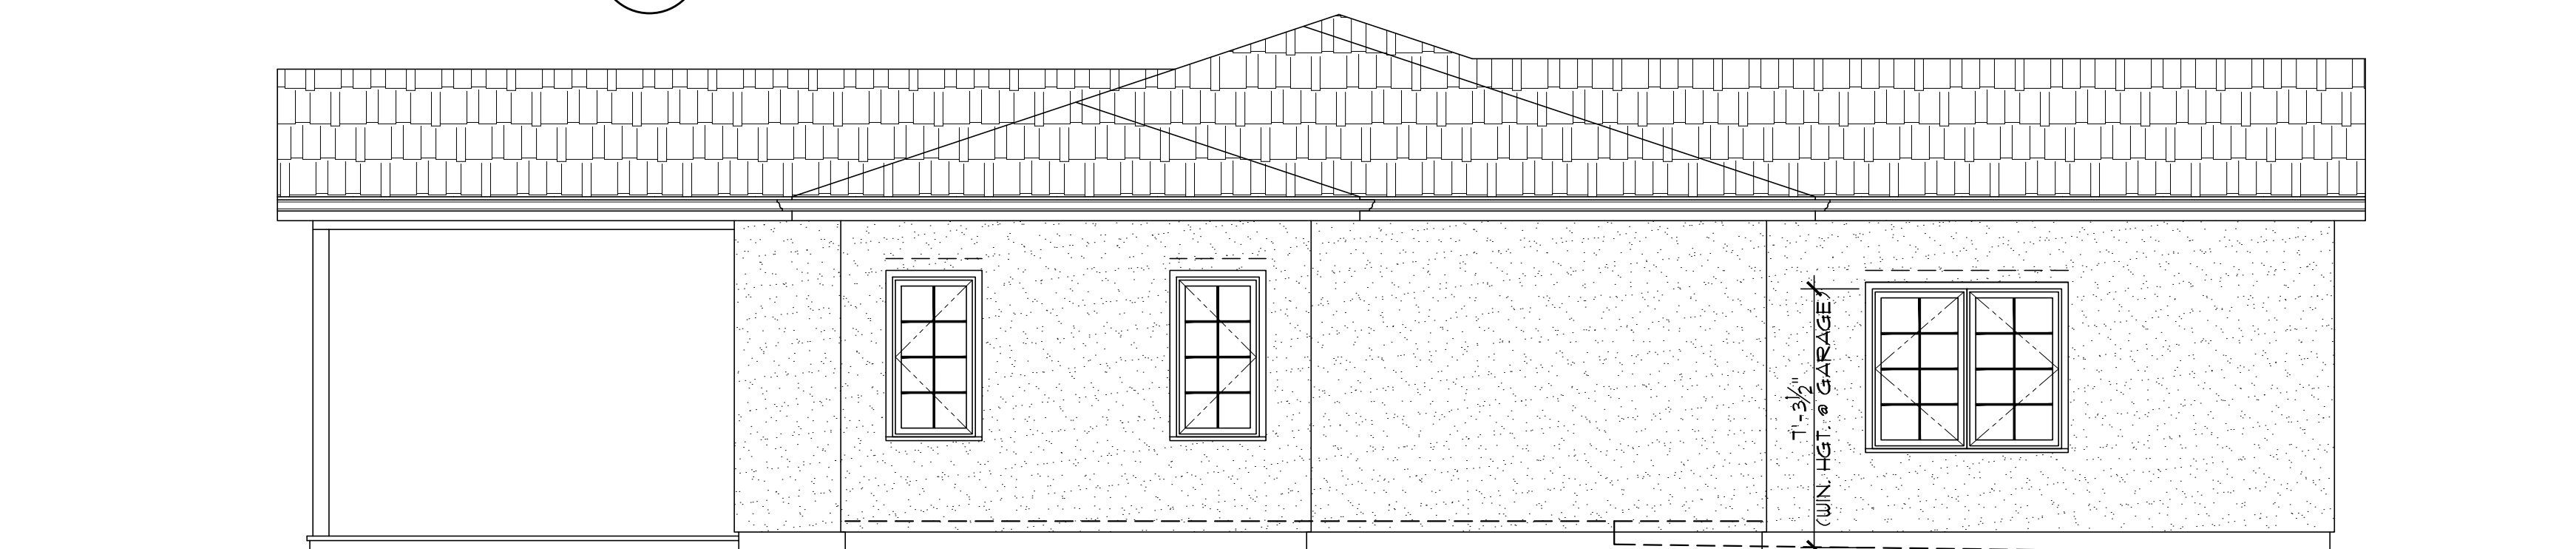

4 LEFT-SIDE ELEVATION

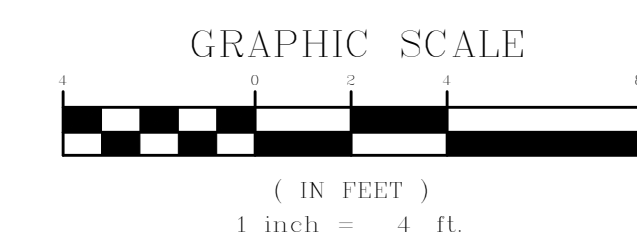

REVISIONS	BY
△	
△	
△	
△	
△	
△	




HERITAGE ARCHITECTURE
DAVID V. HERNANDEZ, ARCHITECT
P.O. BOX 8033, San Jose, California 95155
C: (408) 772-3502 VM: (408) 298-0998
E-mail: dvhernandez@pachell.net


LIM-NALUKAS RESIDENCE
RICHMOND AVENUE, MORGAN HILL, CA

DRAWN: DB/DVH
SCALE: 1/4" = 1'-0"
JOB NO. 202105
DATE: 07/20/2022


A4.2

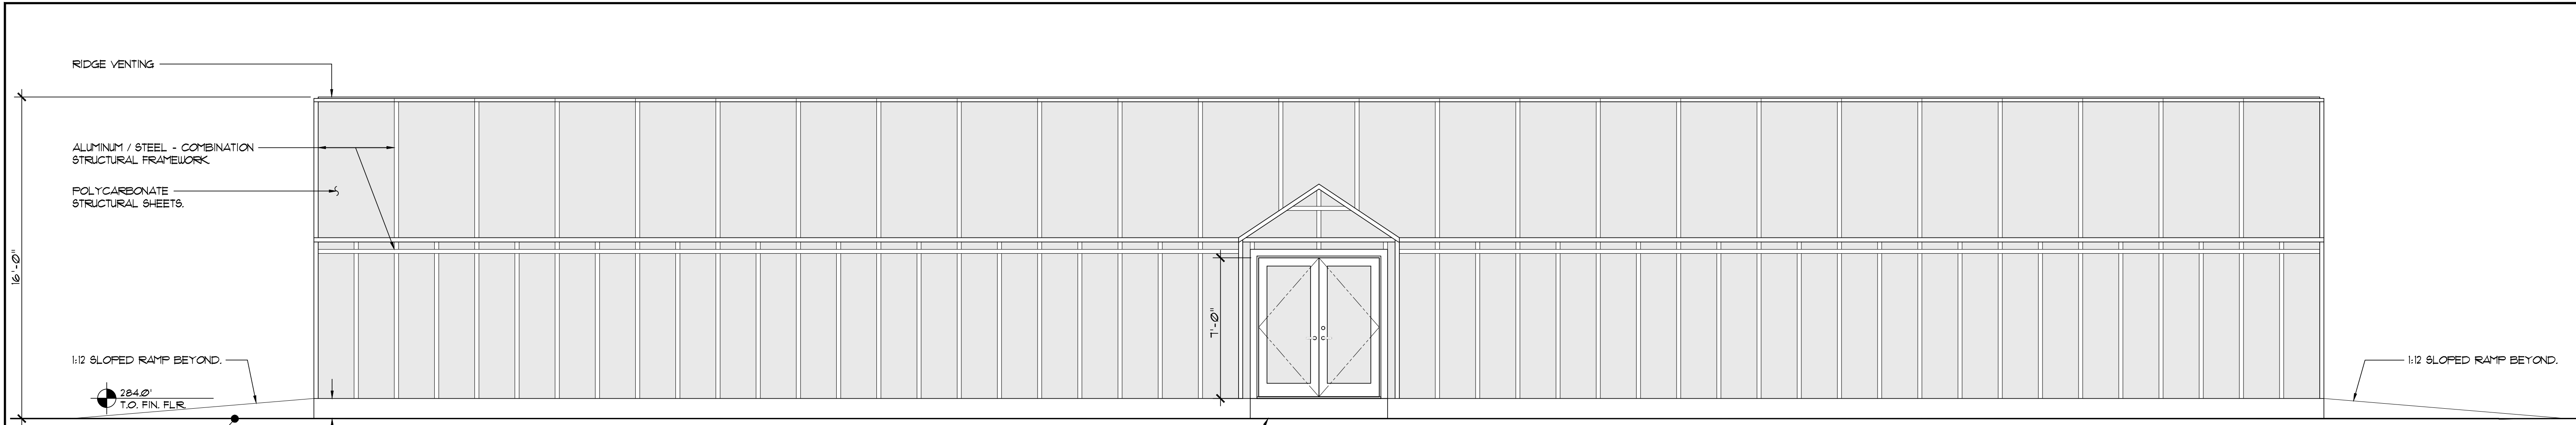


① FRONT ELEVATION

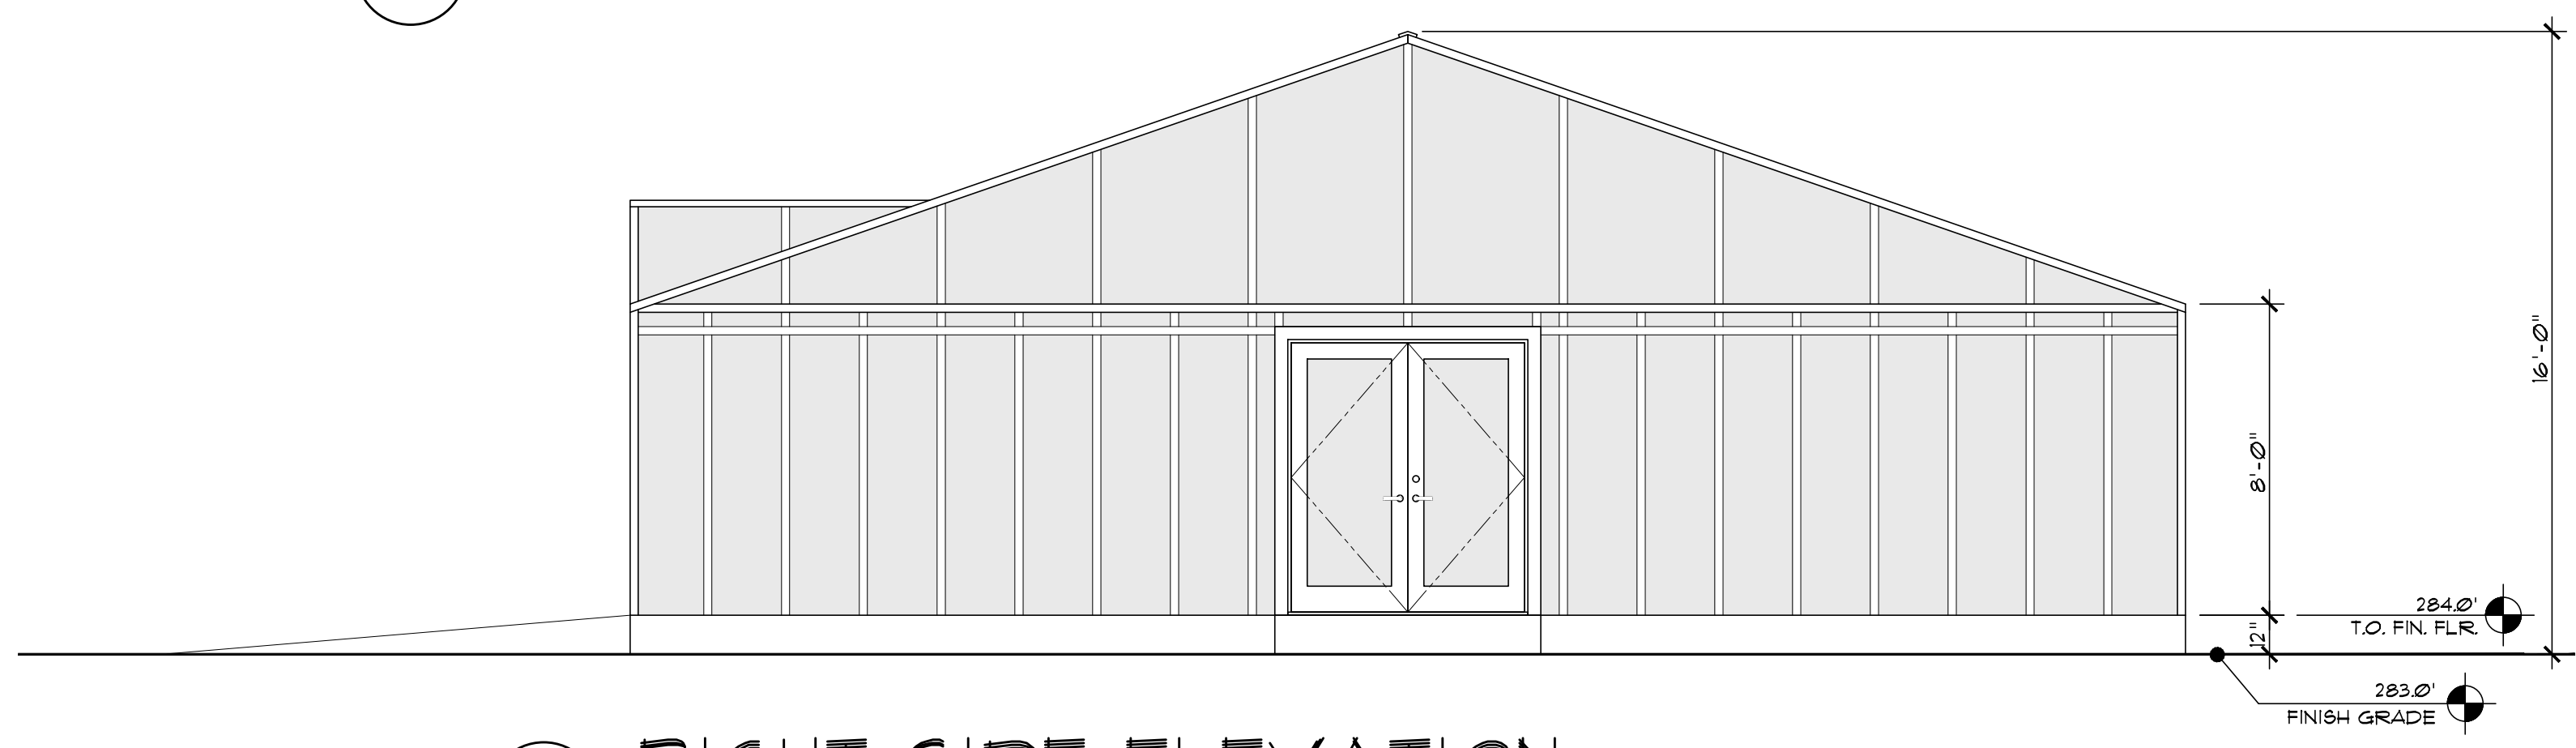


② RIGHT-SIDE ELEVATION

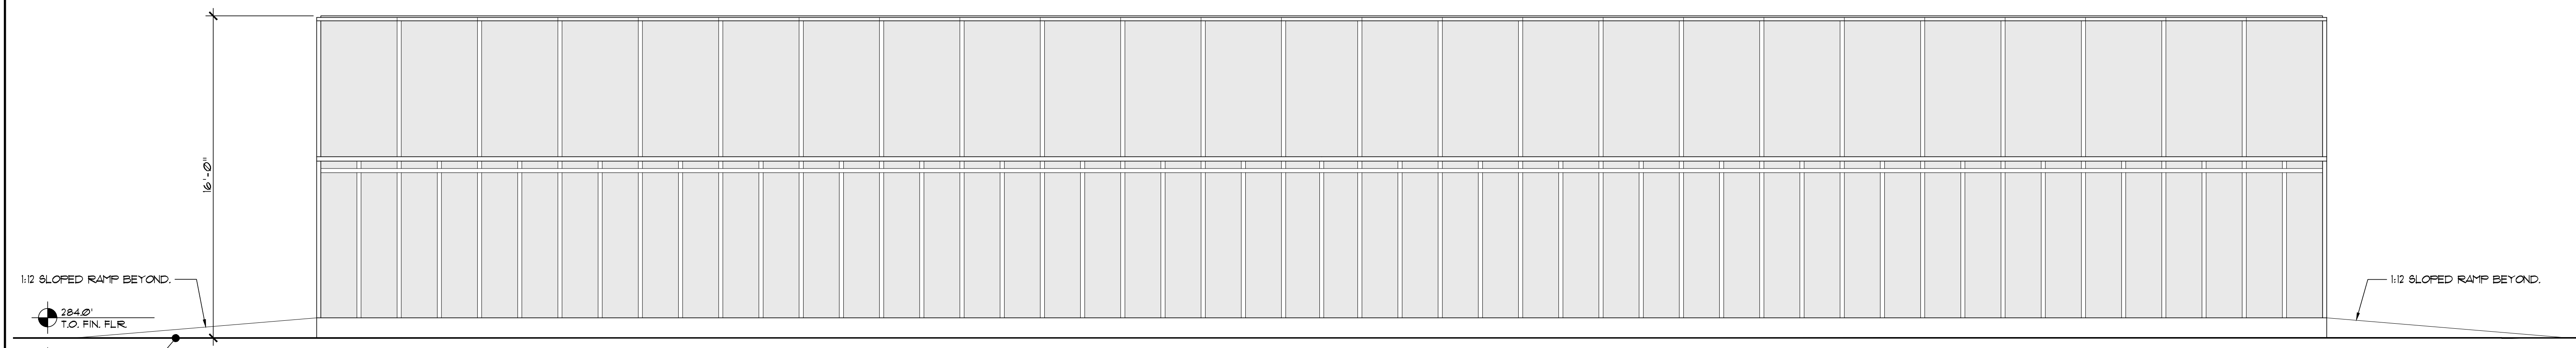


③ REAR ELEVATION

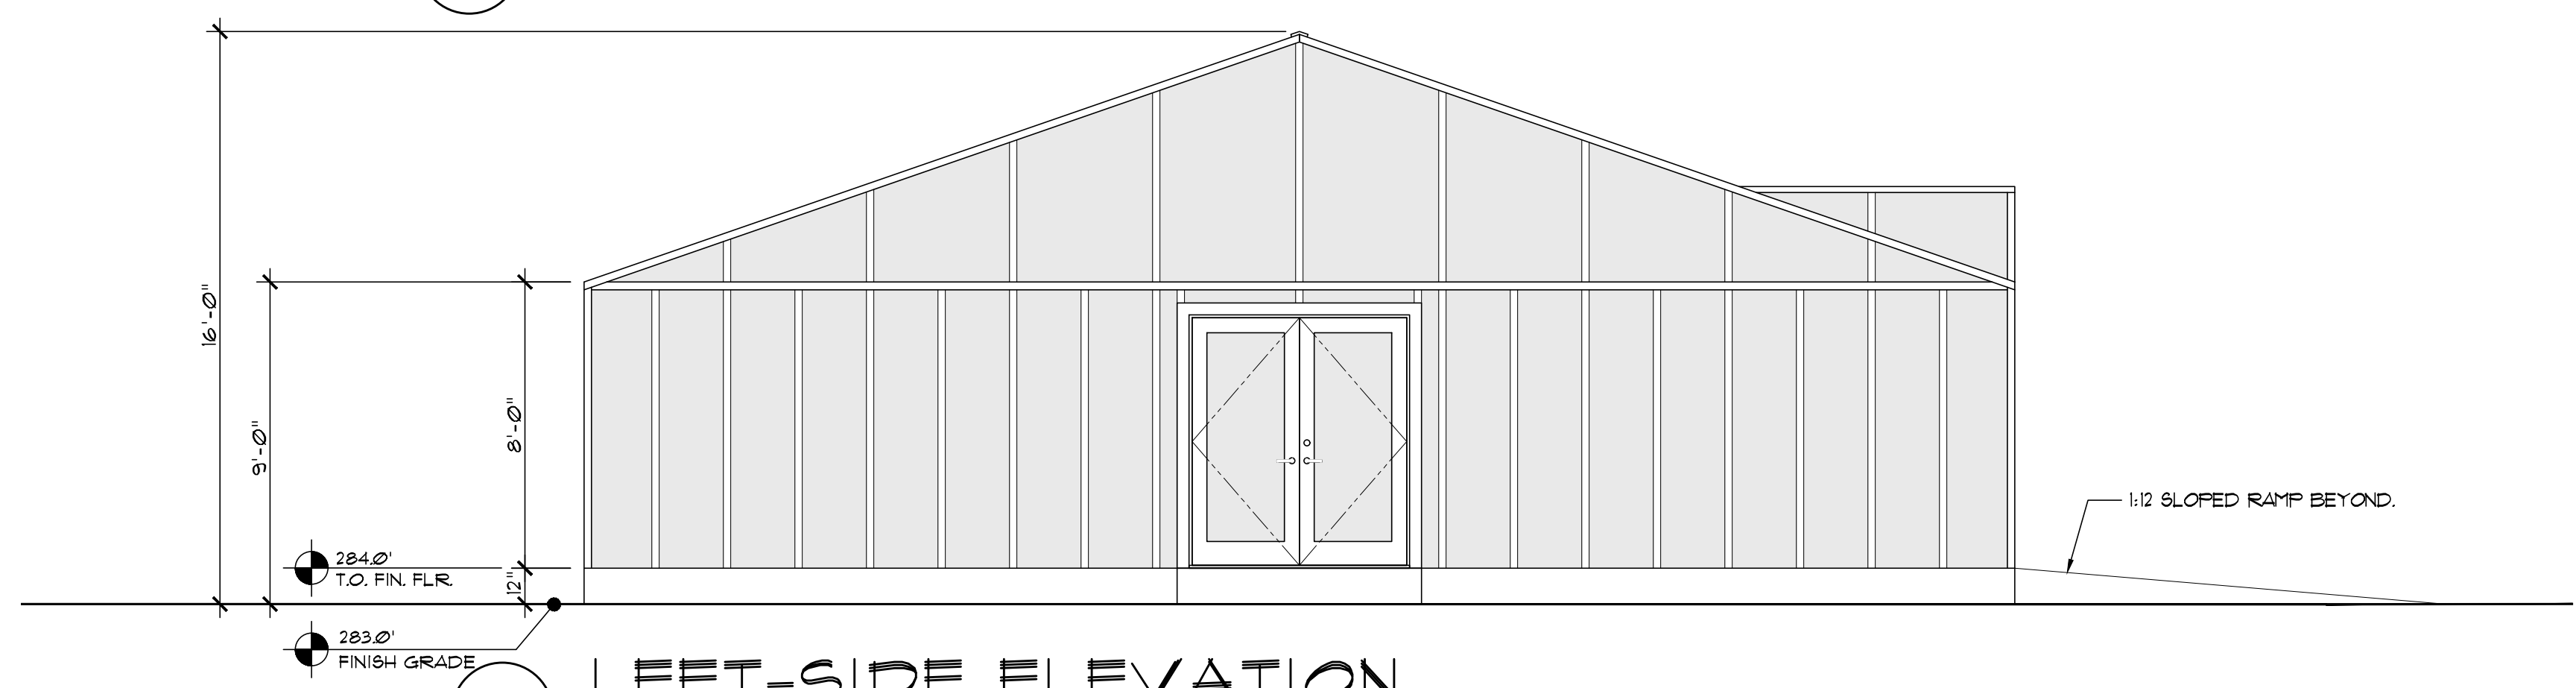

④ LEFT-SIDE ELEVATION

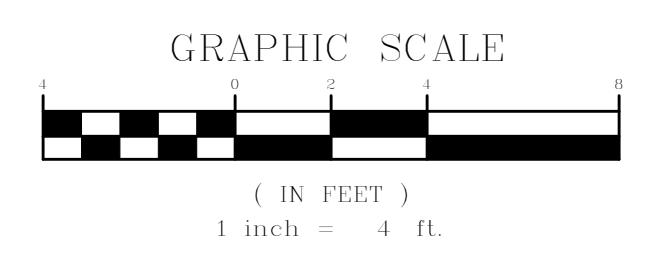

REVISIONS	BY
△	
△	
△	
△	
△	
△	

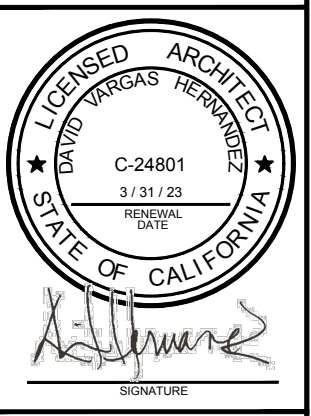


HERITAGE ARCHITECTURE
DAVID V. HERNANDEZ, ARCHITECT
P.O. BOX 8033, San Jose, California 95155
C: (408) 772-3502 VM: (408) 298-0998
E-mail: dvhernandez@pachell.net


LIM-NALUKAS RESIDENCE
RICHMOND AVENUE, MORGAN HILL, CA

DRAWN: DB/DVH
SCALE: 1/4" = 1'-0"
JOB NO. 202105
DATE: 07/20/2022


A4.3

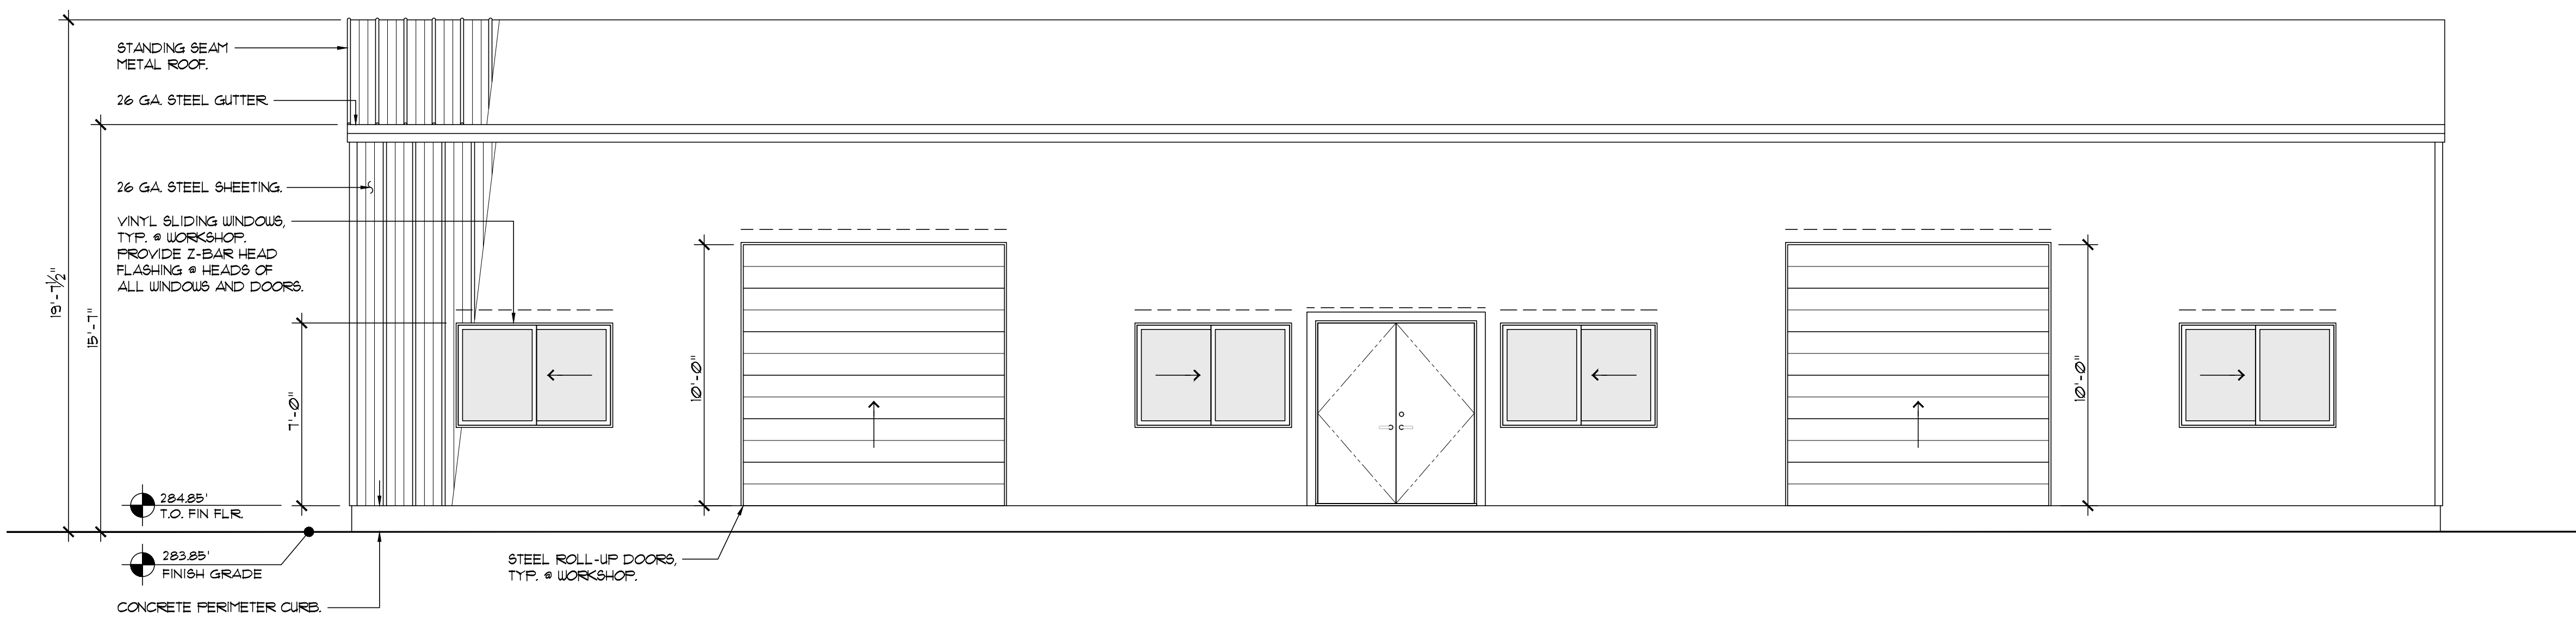


1 FRONT ELEVATION
(SOUTH-EAST) FACES AGRICULTURAL AREA

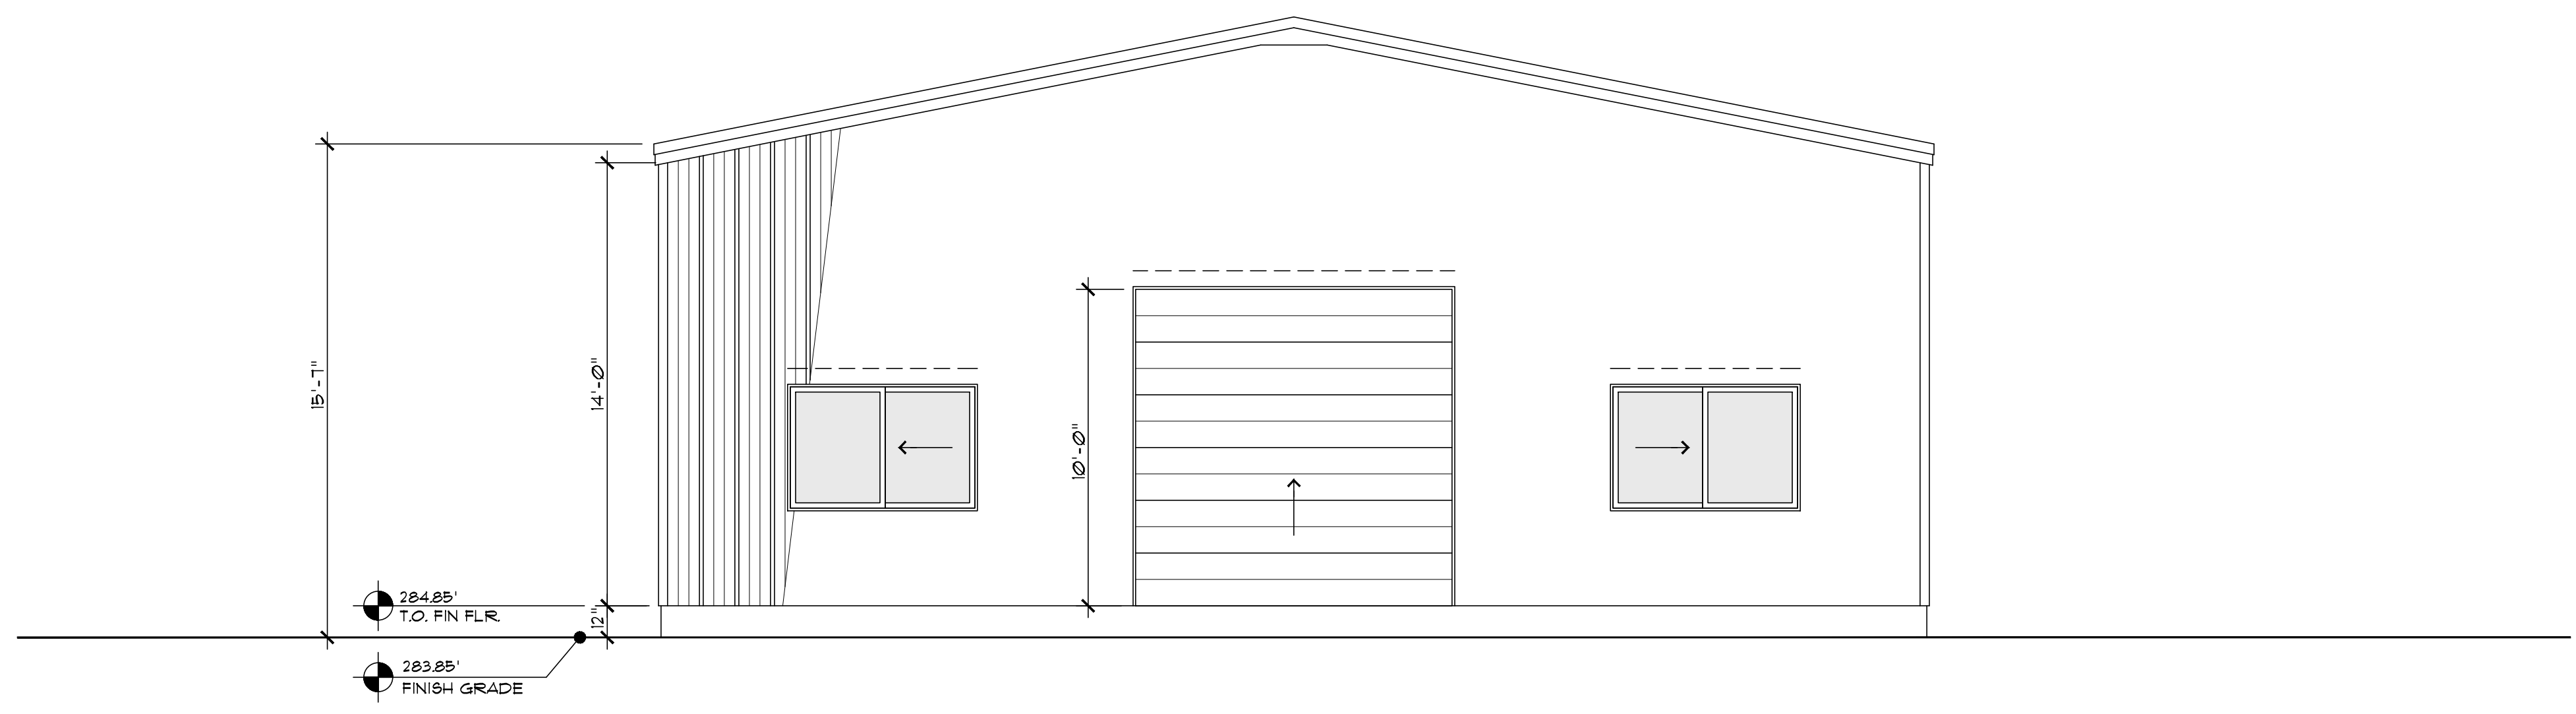

2 RIGHT-SIDE ELEVATION
(NORTH-EAST) FACES PROPERTY LINE

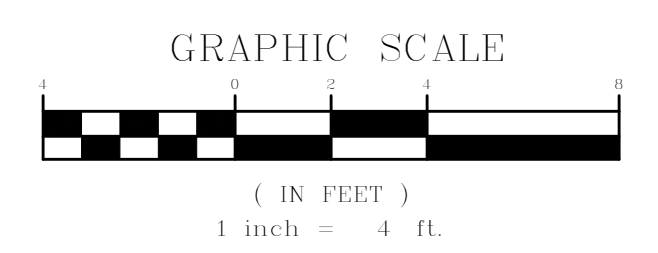

REVISIONS	BY
△	
△	
△	
△	
△	
△	

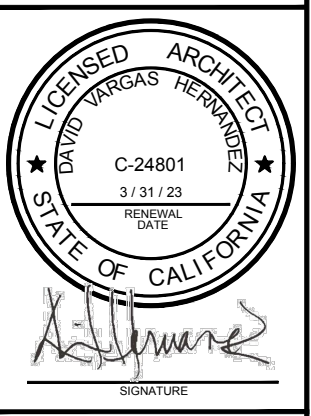


HERITAGE ARCHITECTURE
DAVID V. HERNANDEZ, ARCHITECT
P.O. BOX 8033, San Jose, California 95155
C: (408) 772-3502 VM: (408) 298-0998
E-mail: dvhernandez@pachell.net


LIM-NALUKAS RESIDENCE
RICHMOND AVENUE, MORGAN HILL, CA

DRAWN: DB/DVH
SCALE: 1/4" = 1'-0"
JOB NO. 202105
DATE: 07/20/2022


A4.4

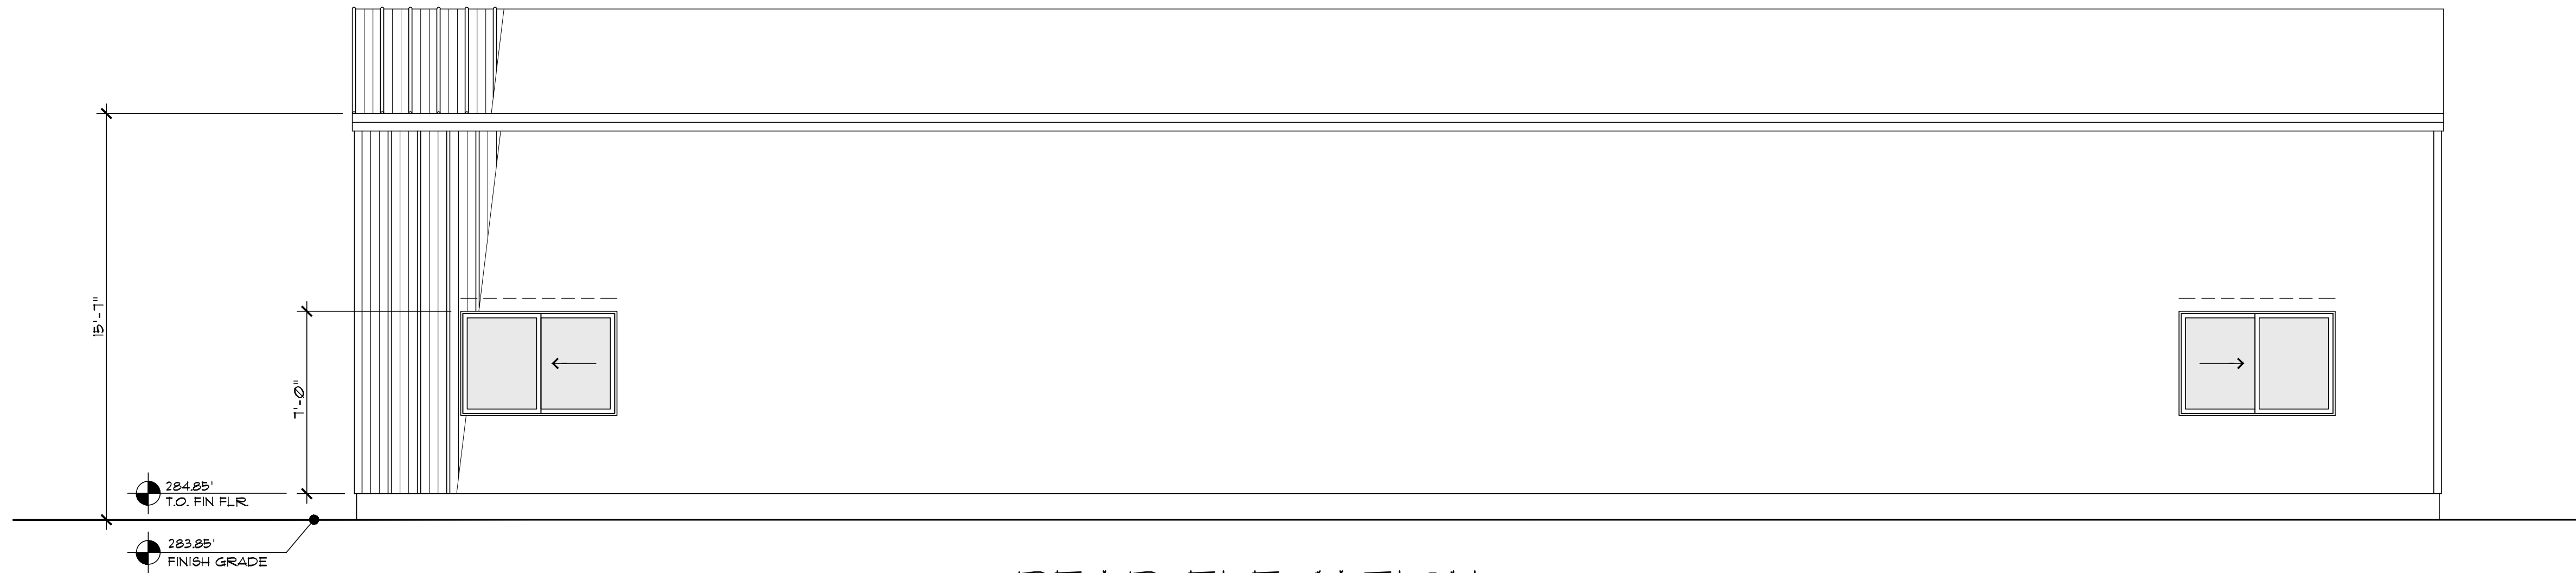


3 REAR ELEVATION
(NORTH-WEST) FACES RESIDENCE

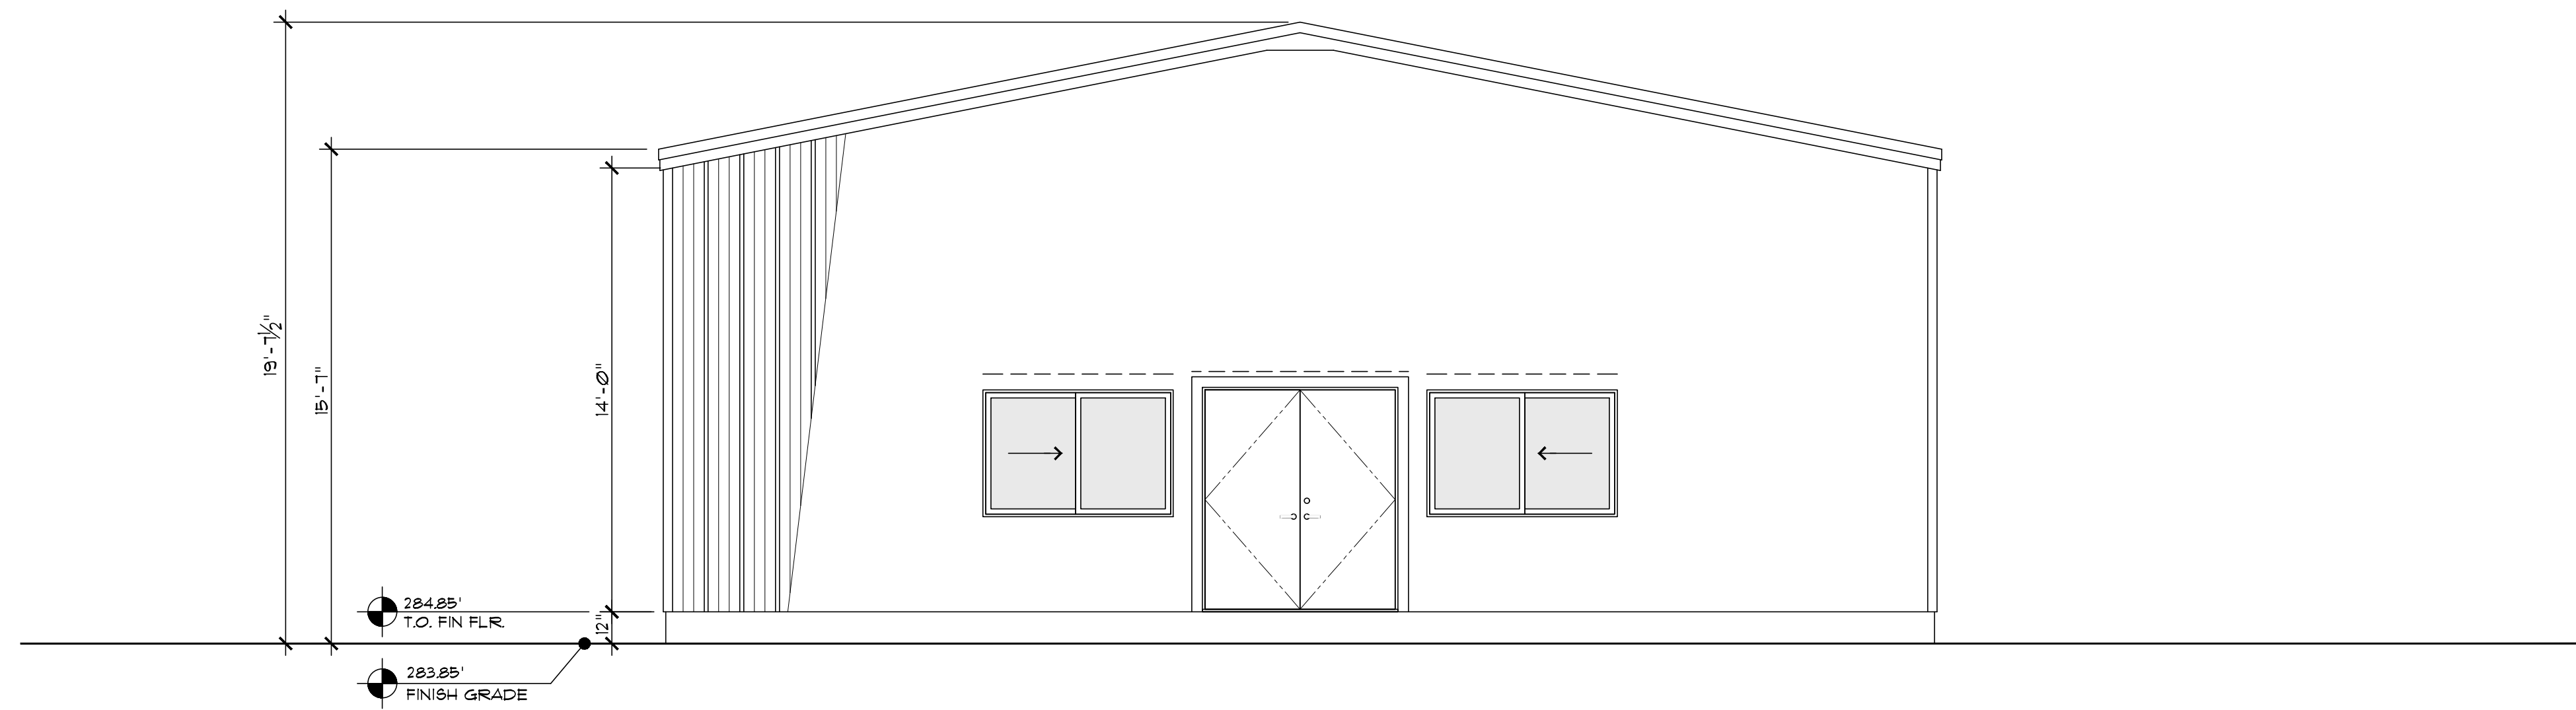

4 LEFT-SIDE ELEVATION
(SOUTH-WEST) FACES RESIDENCE

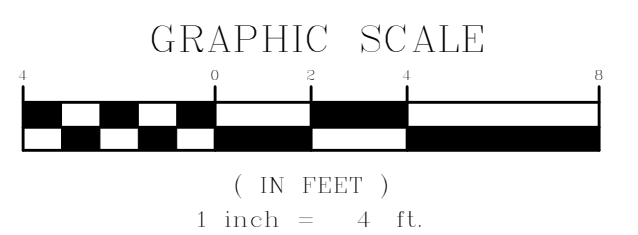

REVISIONS	BY
△	
△	
△	
△	
△	
△	

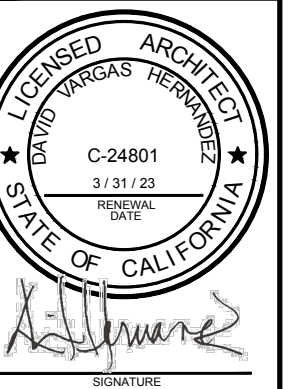

HERITAGE ARCHITECTURE
DAVID V. HERNANDEZ, ARCHITECT
P.O. BOX 8033, San Jose, California 95155
C: (408) 772-3502 VM: (408) 298-0998
E-mail: dvhernandez@pacbell.net

LIM-NALUKAS RESIDENCE
RICHMOND AVENUE, MORGAN HILL, CA

DRAWN: DB/DVH
SCALE: 1/4" = 1'-0"
JOB NO. 202105
DATE: 07/20/2022

A4.5