


REVISIONS	BY
5-24-97	DA
5-24-97	DA
5-24-97	DA
5-24-97	DA
5-24-97	DA
5-24-97	DA
5-24-97	DA
5-24-97	DA
5-24-97	DA
5-24-97	DA


19521 TANZANITA DR., LOS GATOS, CALIFORNIA
FOR TR. & TRS. ALEX. P. SCHULER
SITE PLAN & LOCATION MAP

DRAWN	DA
CHECKED	DA
DATE	3-28-97
SCALE	AS SHOWN
JOB NO.	SCHULER
SHEET	1
OF	5
SHEETS	

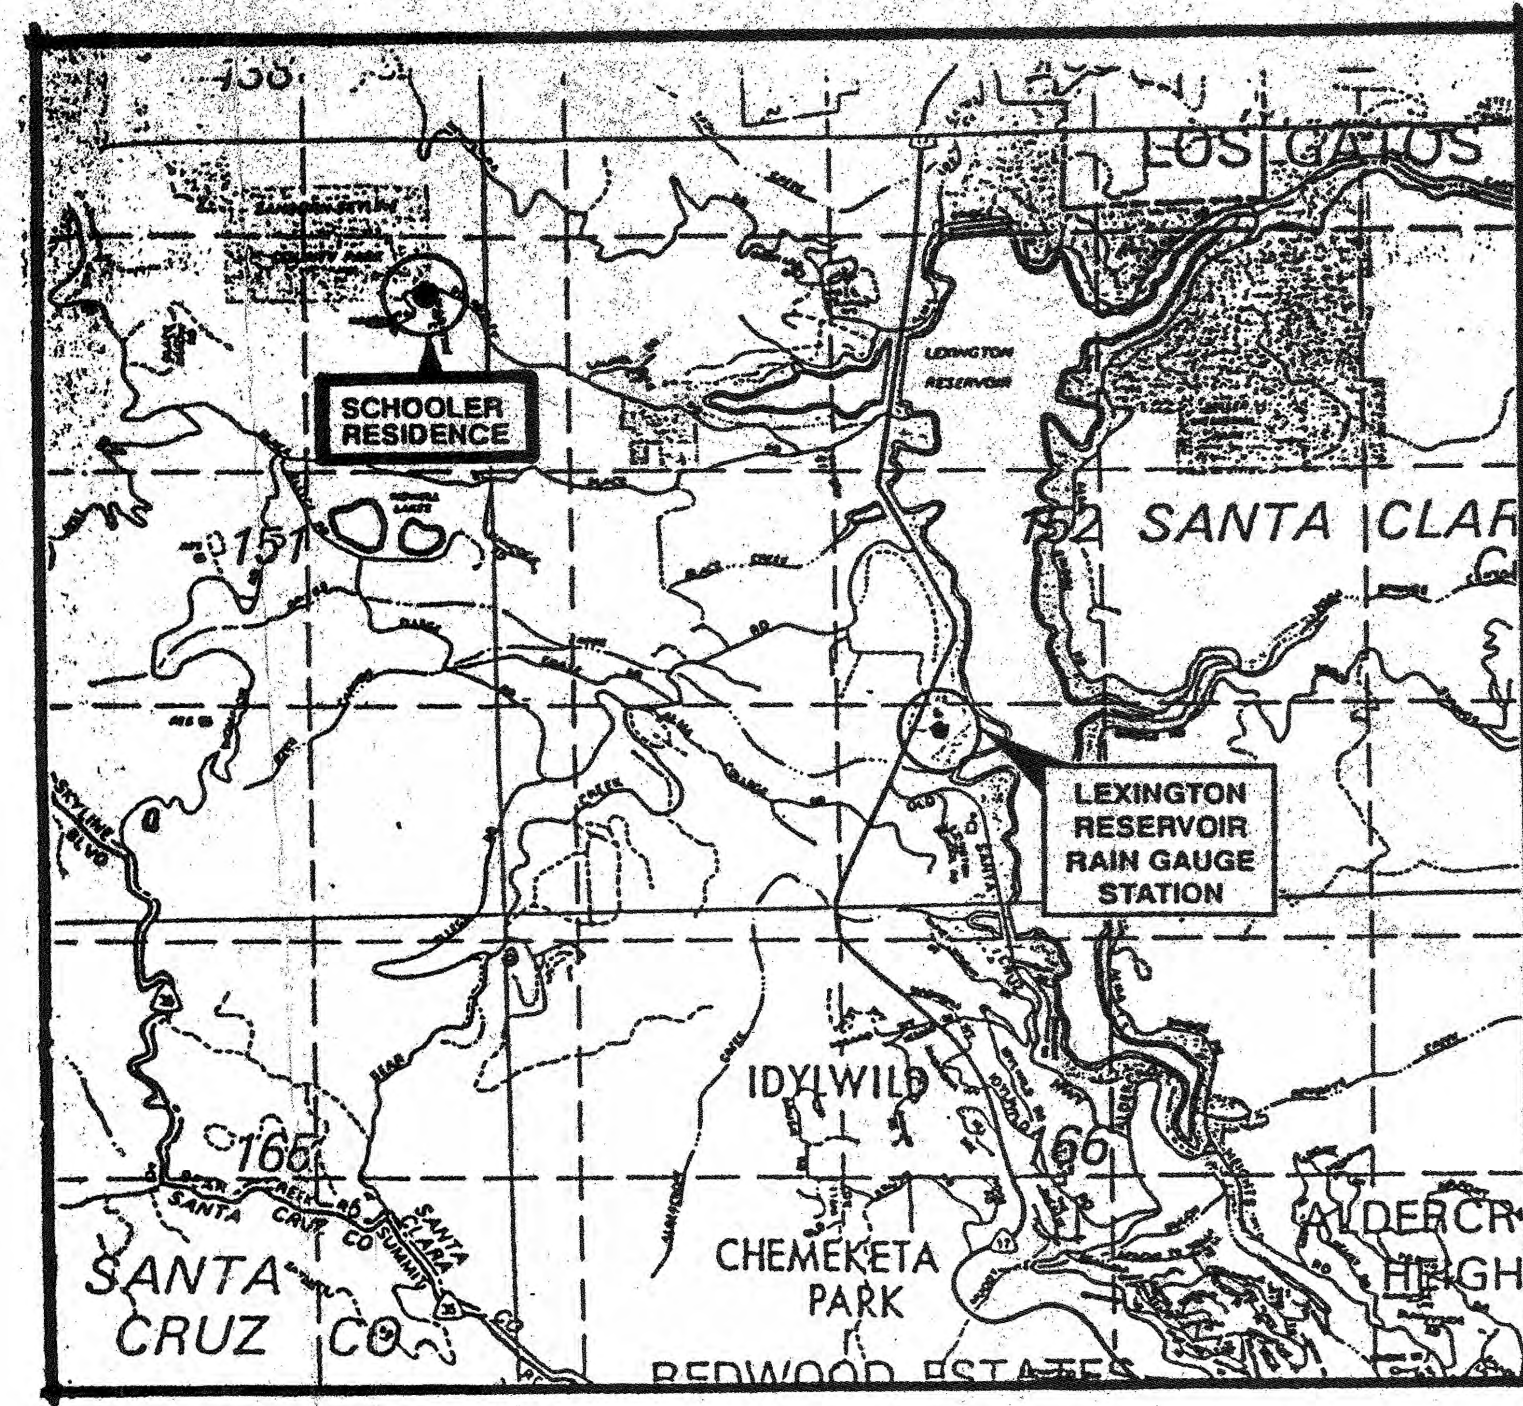

REFERENCES:
Tomas Guide, California Road Atlas and Driver's Guide, 1990.

SITE LOCATION MAP
SCALE 1" = 1/2 MILE

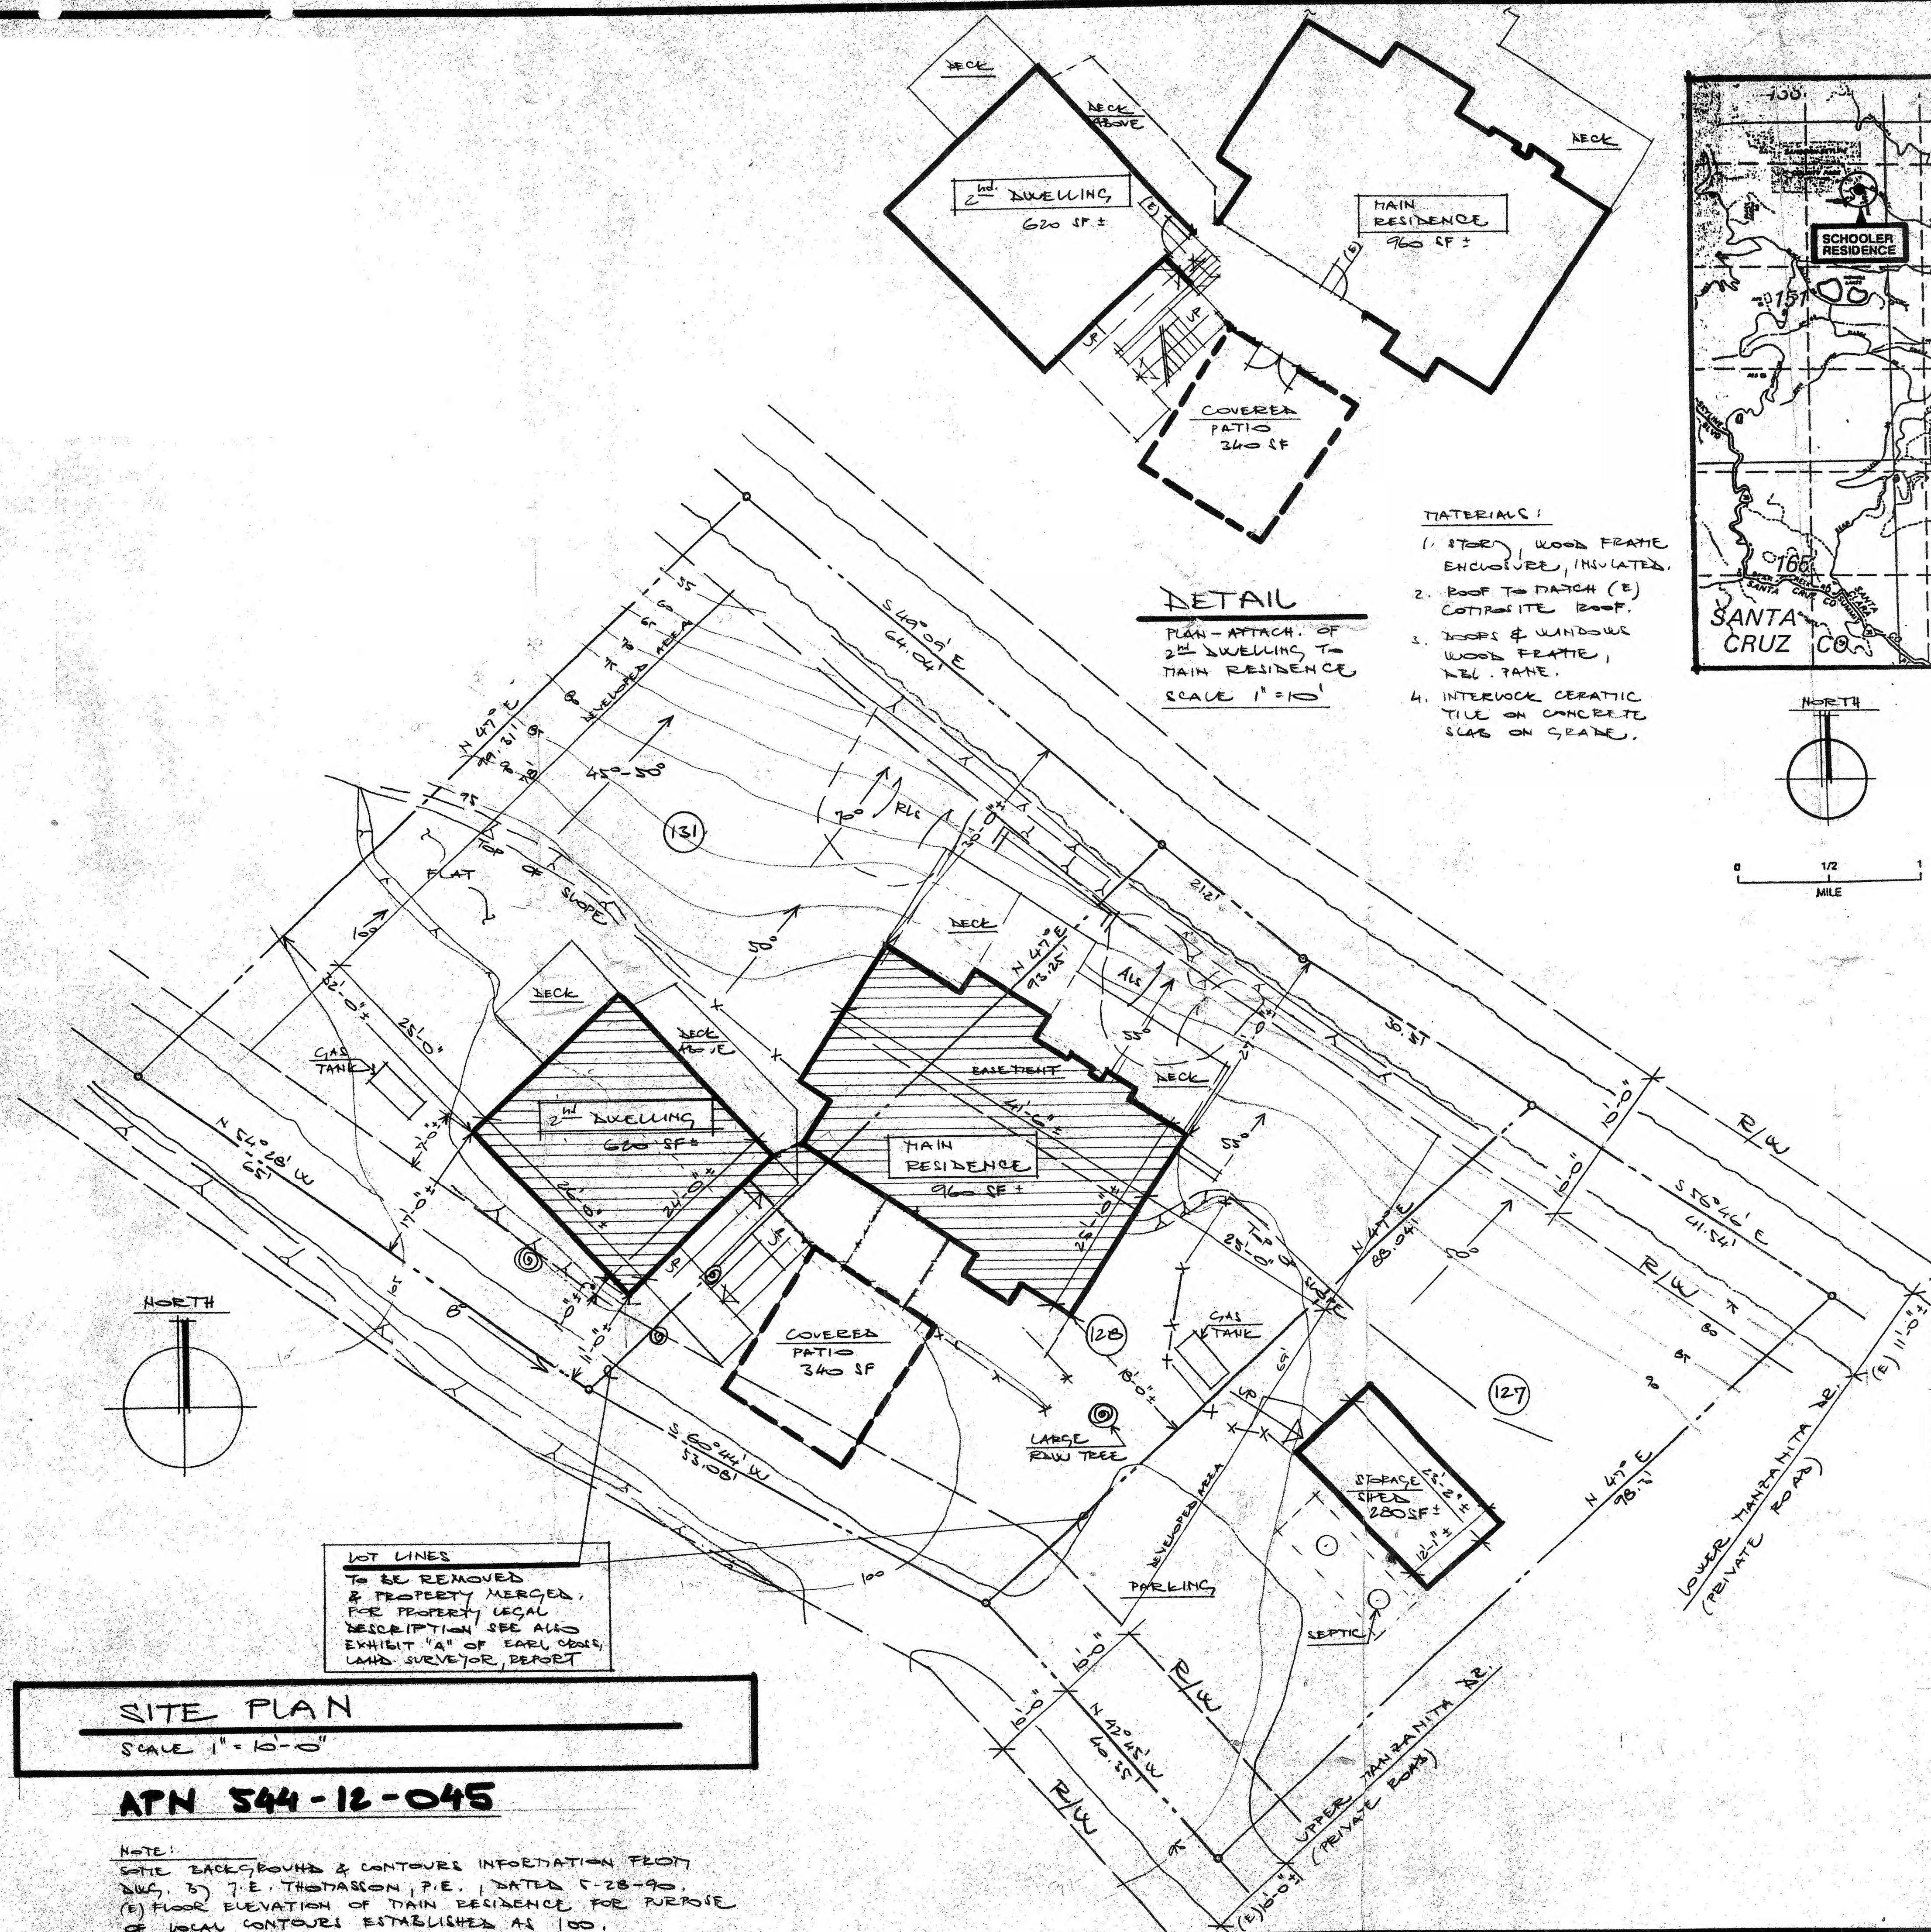

DETAIL
PLAN - ATTACH. OF
2ND DWELLING TO
MAIN RESIDENCE
SCALE 1" = 10'

MATERIALS:

1. 1ST FLOOR, WOOD FRAME ENCLOSURE, INSULATED.
2. ROOF TO MATCH (E) CONTRASTIVE ROOF.
3. DOORS & WINDOWS WOOD FRAME, ALUM. FRAME.
4. INTERLOCK CERAMIC TILE ON CONCRETE SLAB ON GRADE.

CALCULATIONS OF AVERAGE SLOPE AT DEVELOPED AREA:

DEVELOPED AREA TO BE MAIN RESIDENCE PLUS 2ND DWELLING, PLUS 25' AT SIDE, F.F.E. TO R/W.

"A" (APPROX.):

$$C^2 = (105')^2 + (60')^2 = 126'$$

$$A1) (105')^2 / 60' = 3,625 \text{ SF}$$

$$A2) S = \frac{7+105}{2} = 56'$$

$$\sqrt{3(105)(105) / (2 \cdot 56)} = 4,733 \text{ SF}$$

$$E A = 8,358 \text{ SF}$$

$$I = 5'$$

$$L = 755'$$

"S" - AVERAGE SLOPE:


$$S = \frac{I}{L} (100) = \frac{(5')(735')}{8,356} = .44\% > .30\%$$

LOT LINES
TO BE REMOVED
TO BE PROPERTY MERGED,
FOR PROPERTY LEGAL
DESCRIPTION SEE ALSO
EXHIBIT "A" OF EARL COOK,
LAND SURVEYOR, REPORT


SITE PLAN
SCALE 1" = 10'-0"

APN 544-12-045


NOTE:
SOME BACKGROUND & CONTOUR INFORMATION FROM
DWS. 3) J.E. THOMAS, P.E., DATED 5-28-90,
(E) FLOOR ELEVATION OF MAIN RESIDENCE FOR PURPOSE
OF LOCAL CONTOURS ESTABLISHED AS 100.

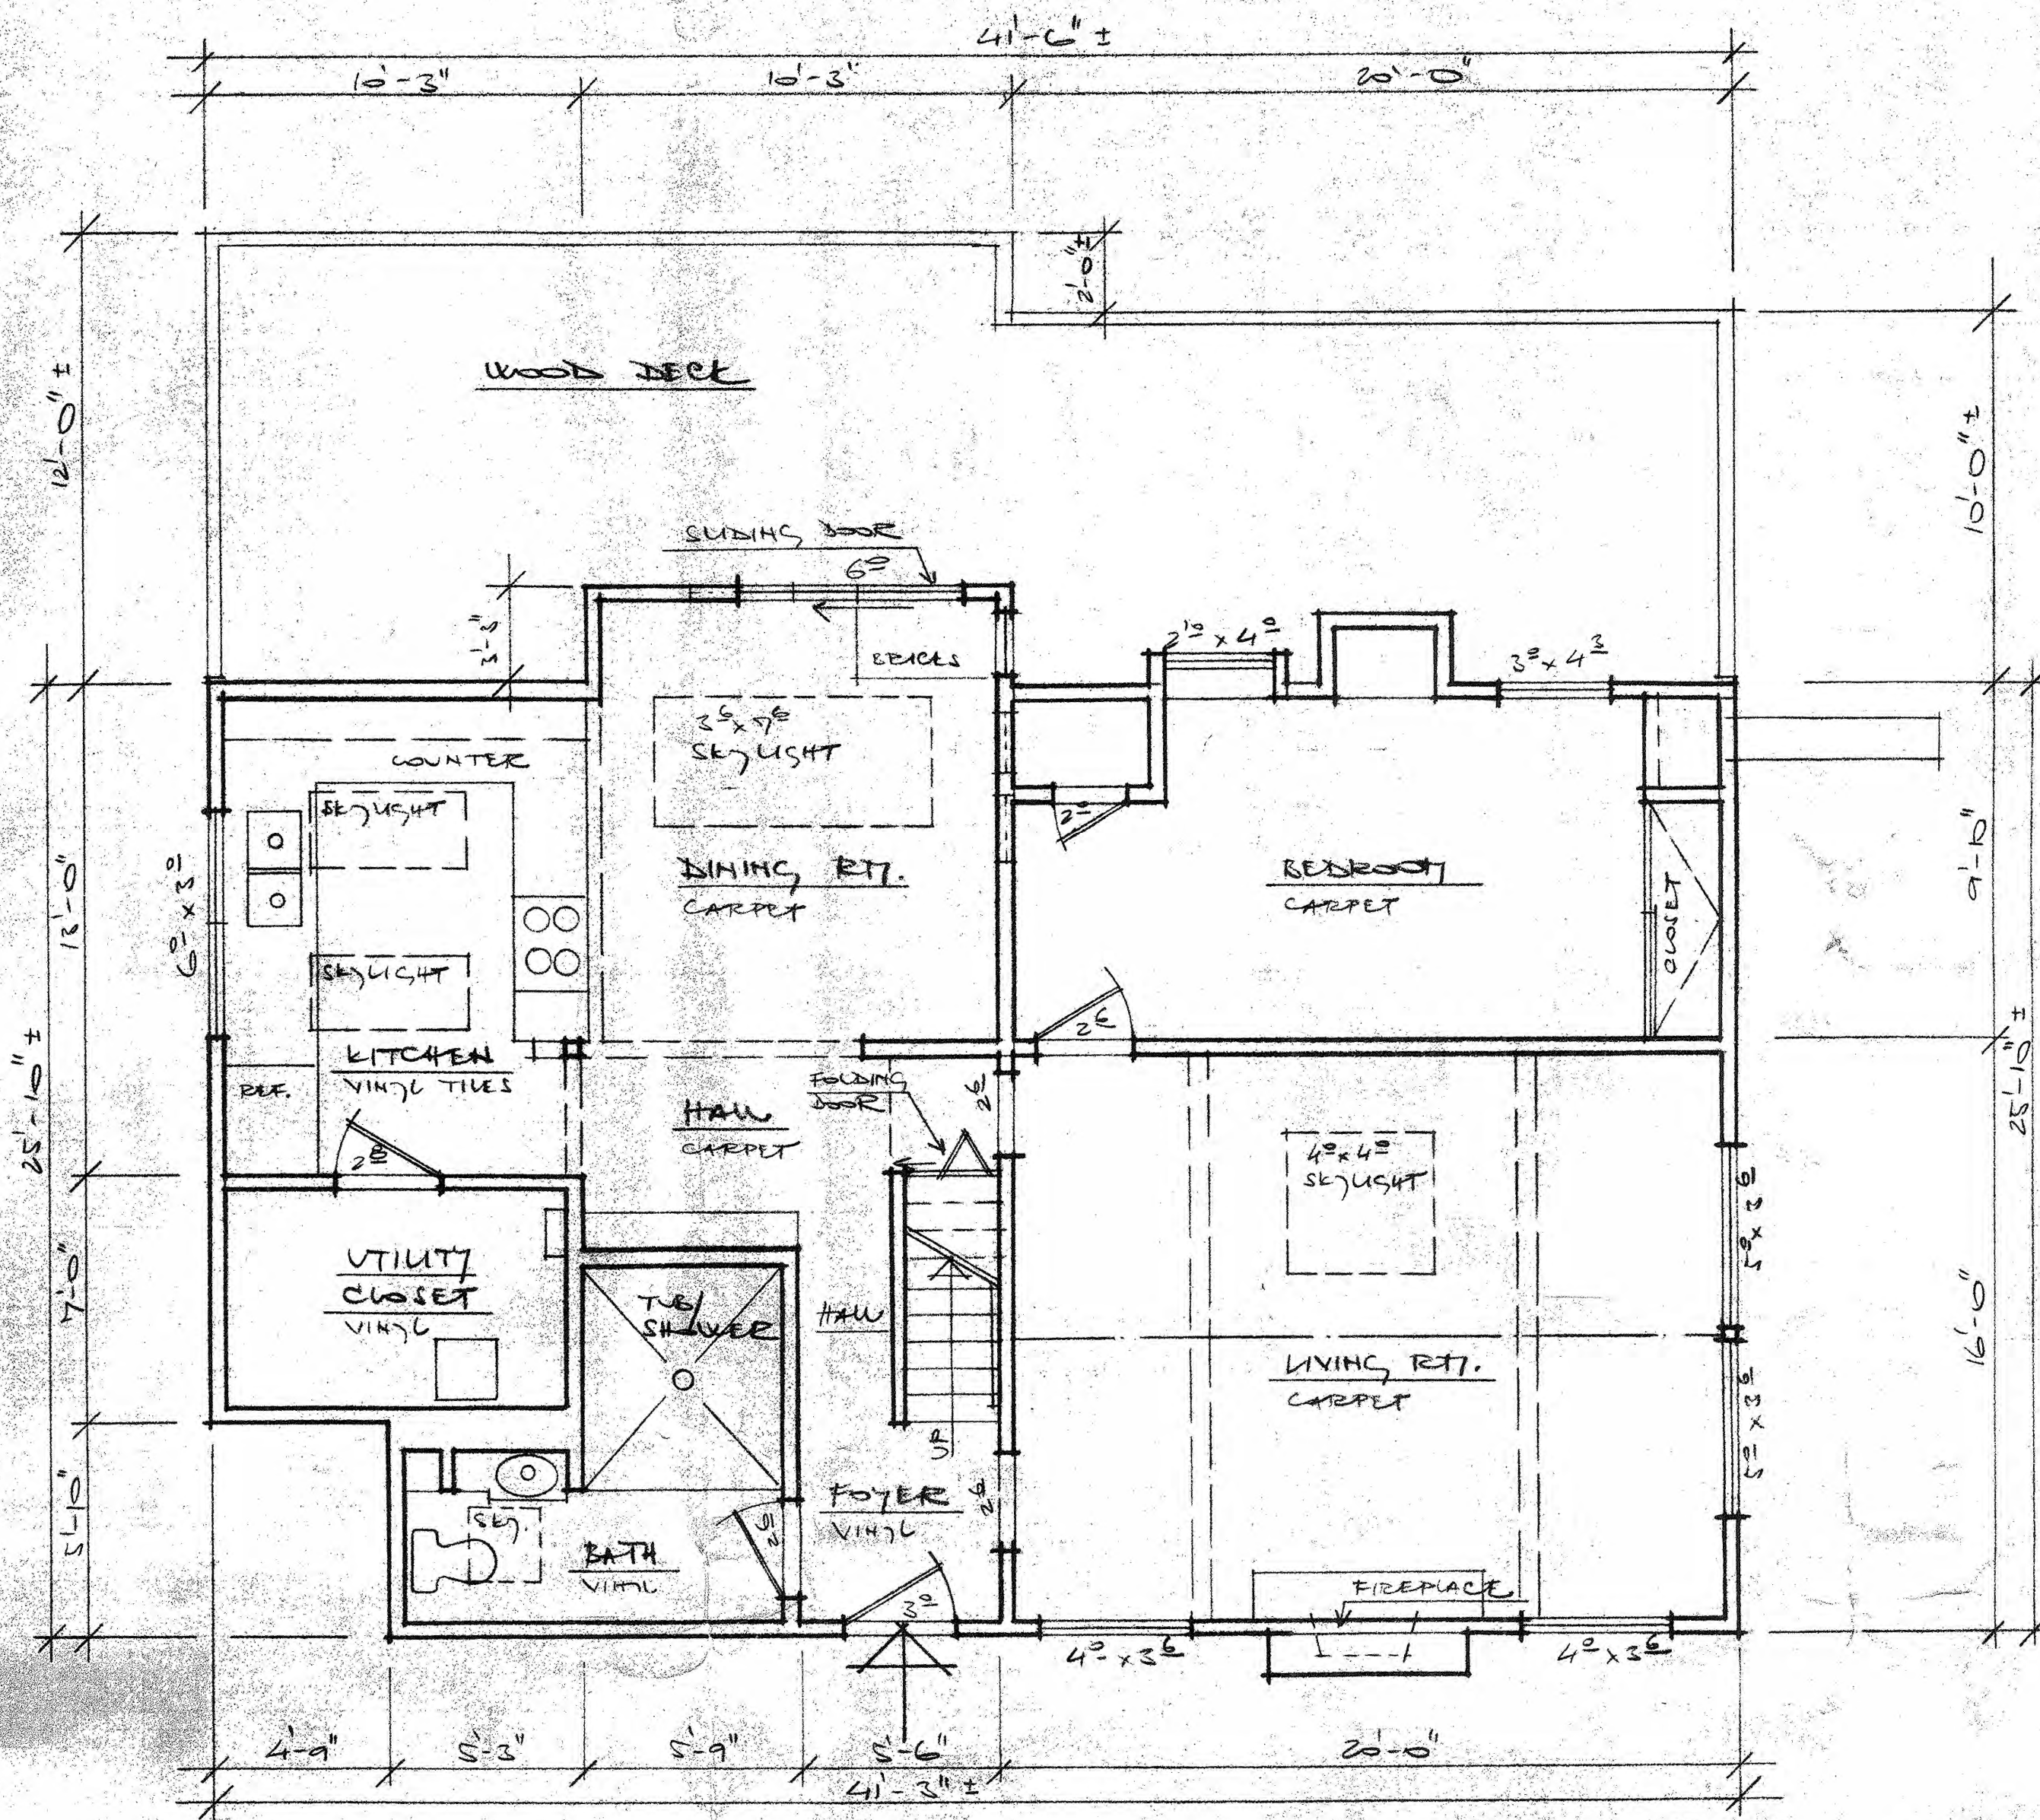

FIRST FLOOR PLAN
SCALE 1/4" = 1'-0"

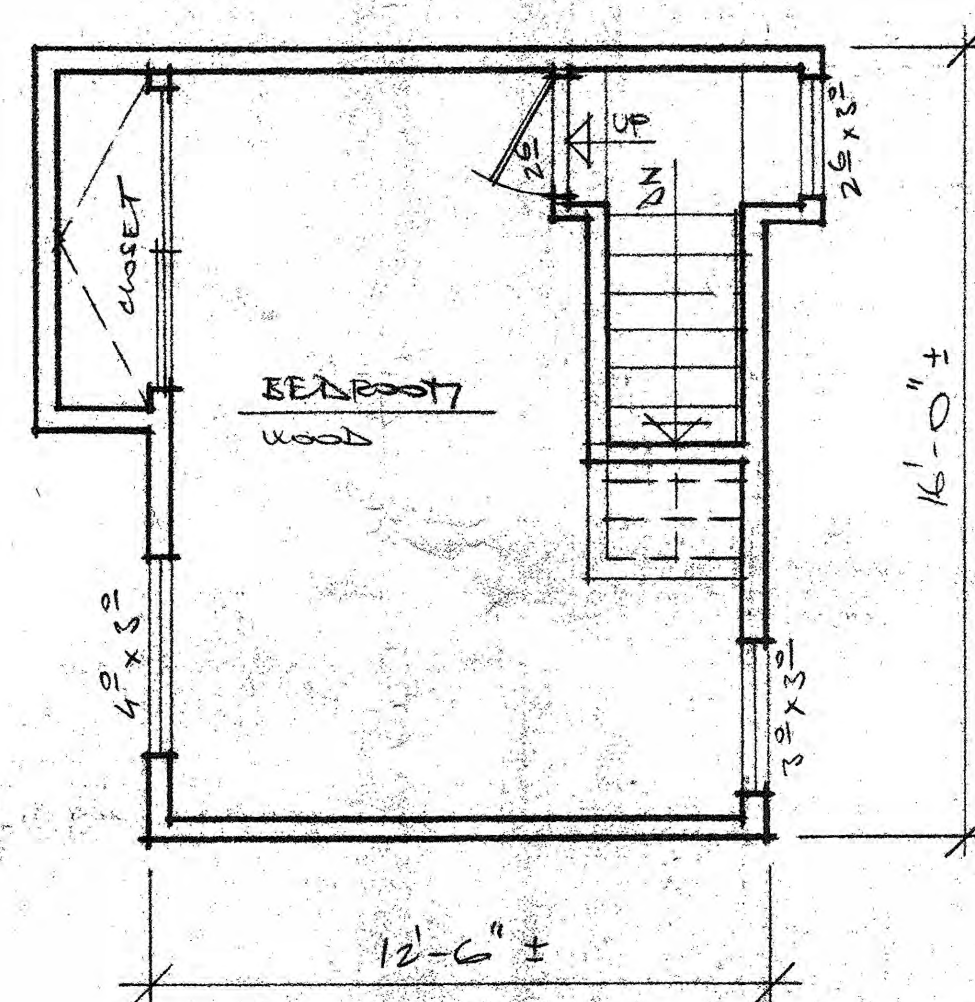

SECOND FLOOR PLAN
SCALE 1/4" = 1'-0"

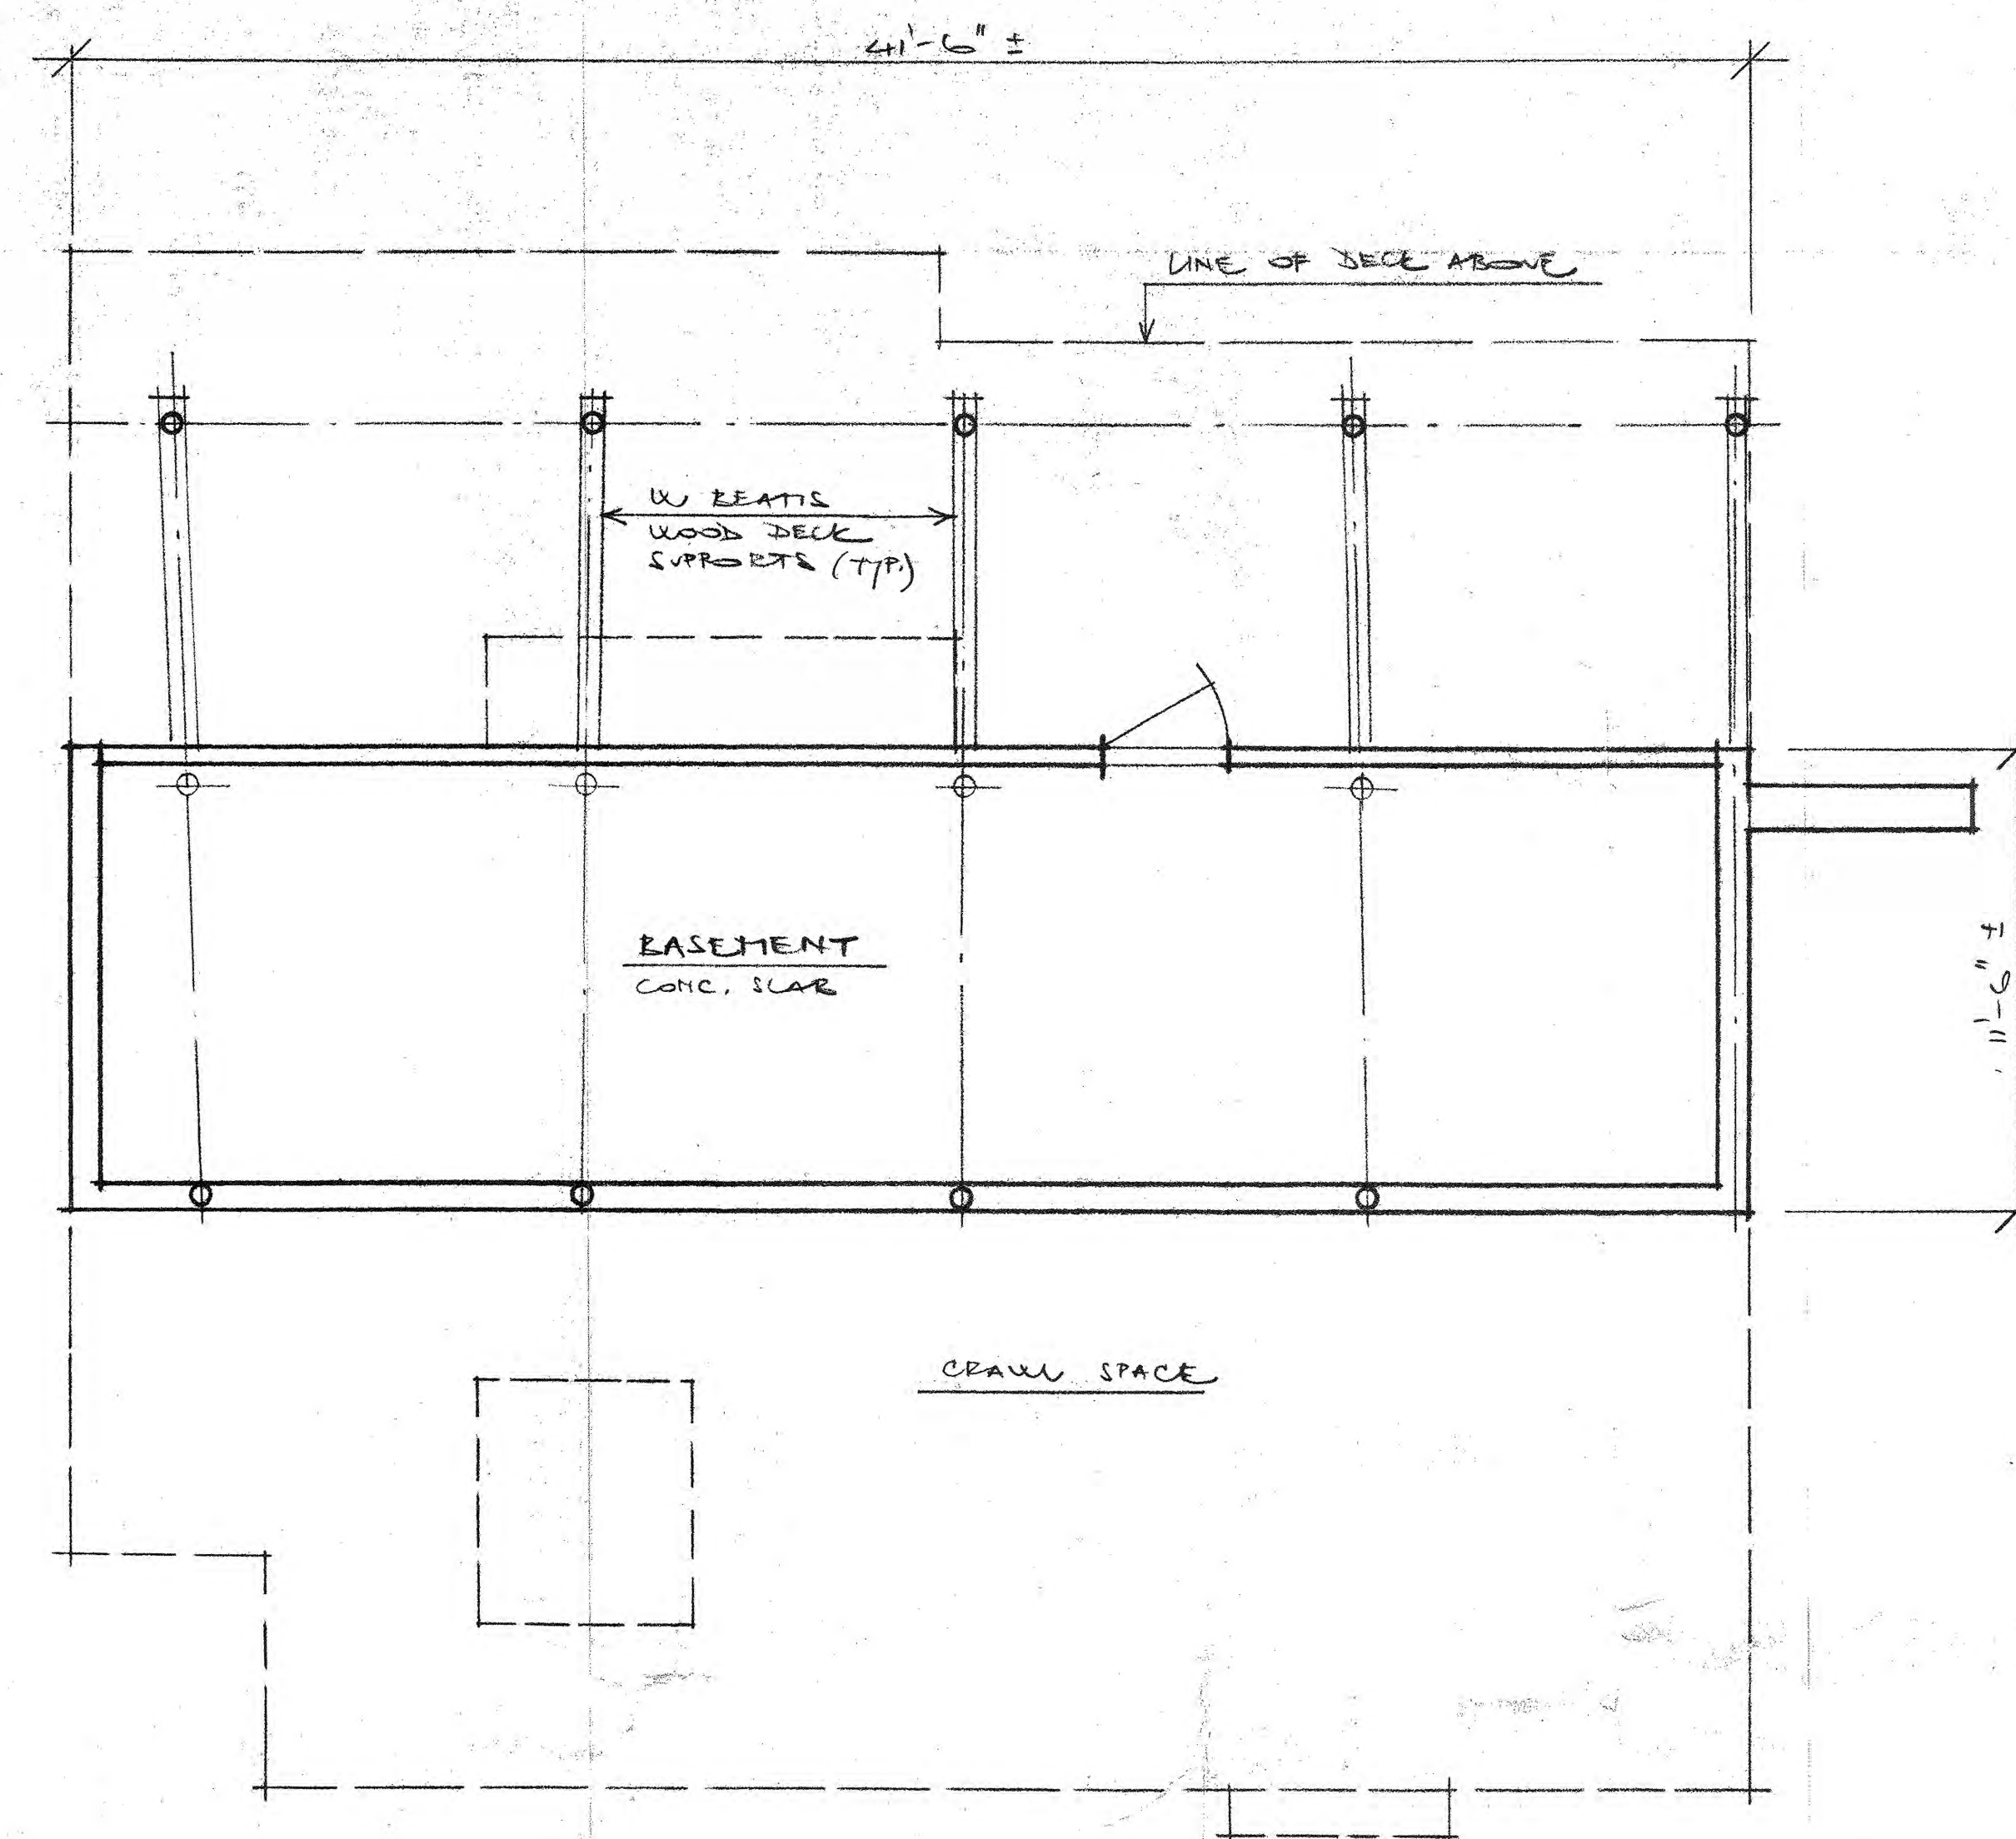


BASEMENT PLAN (UNFINISHED)
SCALE 1/4" = 1'-0"


REVISIONS	BY

19521 TAMERHITA DE. J. LOS GATOS, CALIFORNIA
FOR TR. & TRS. AVEY P. SCHROEDER
TAMER RESIDENCE - EXISTING FLOOR PLANS.


DRAWN	PH
CHECKED	PH
DATE	3-28-97
SCALE	AS SHOWN
JOB NO.	2000000000
SHEET	2
OF	5
SHEETS	

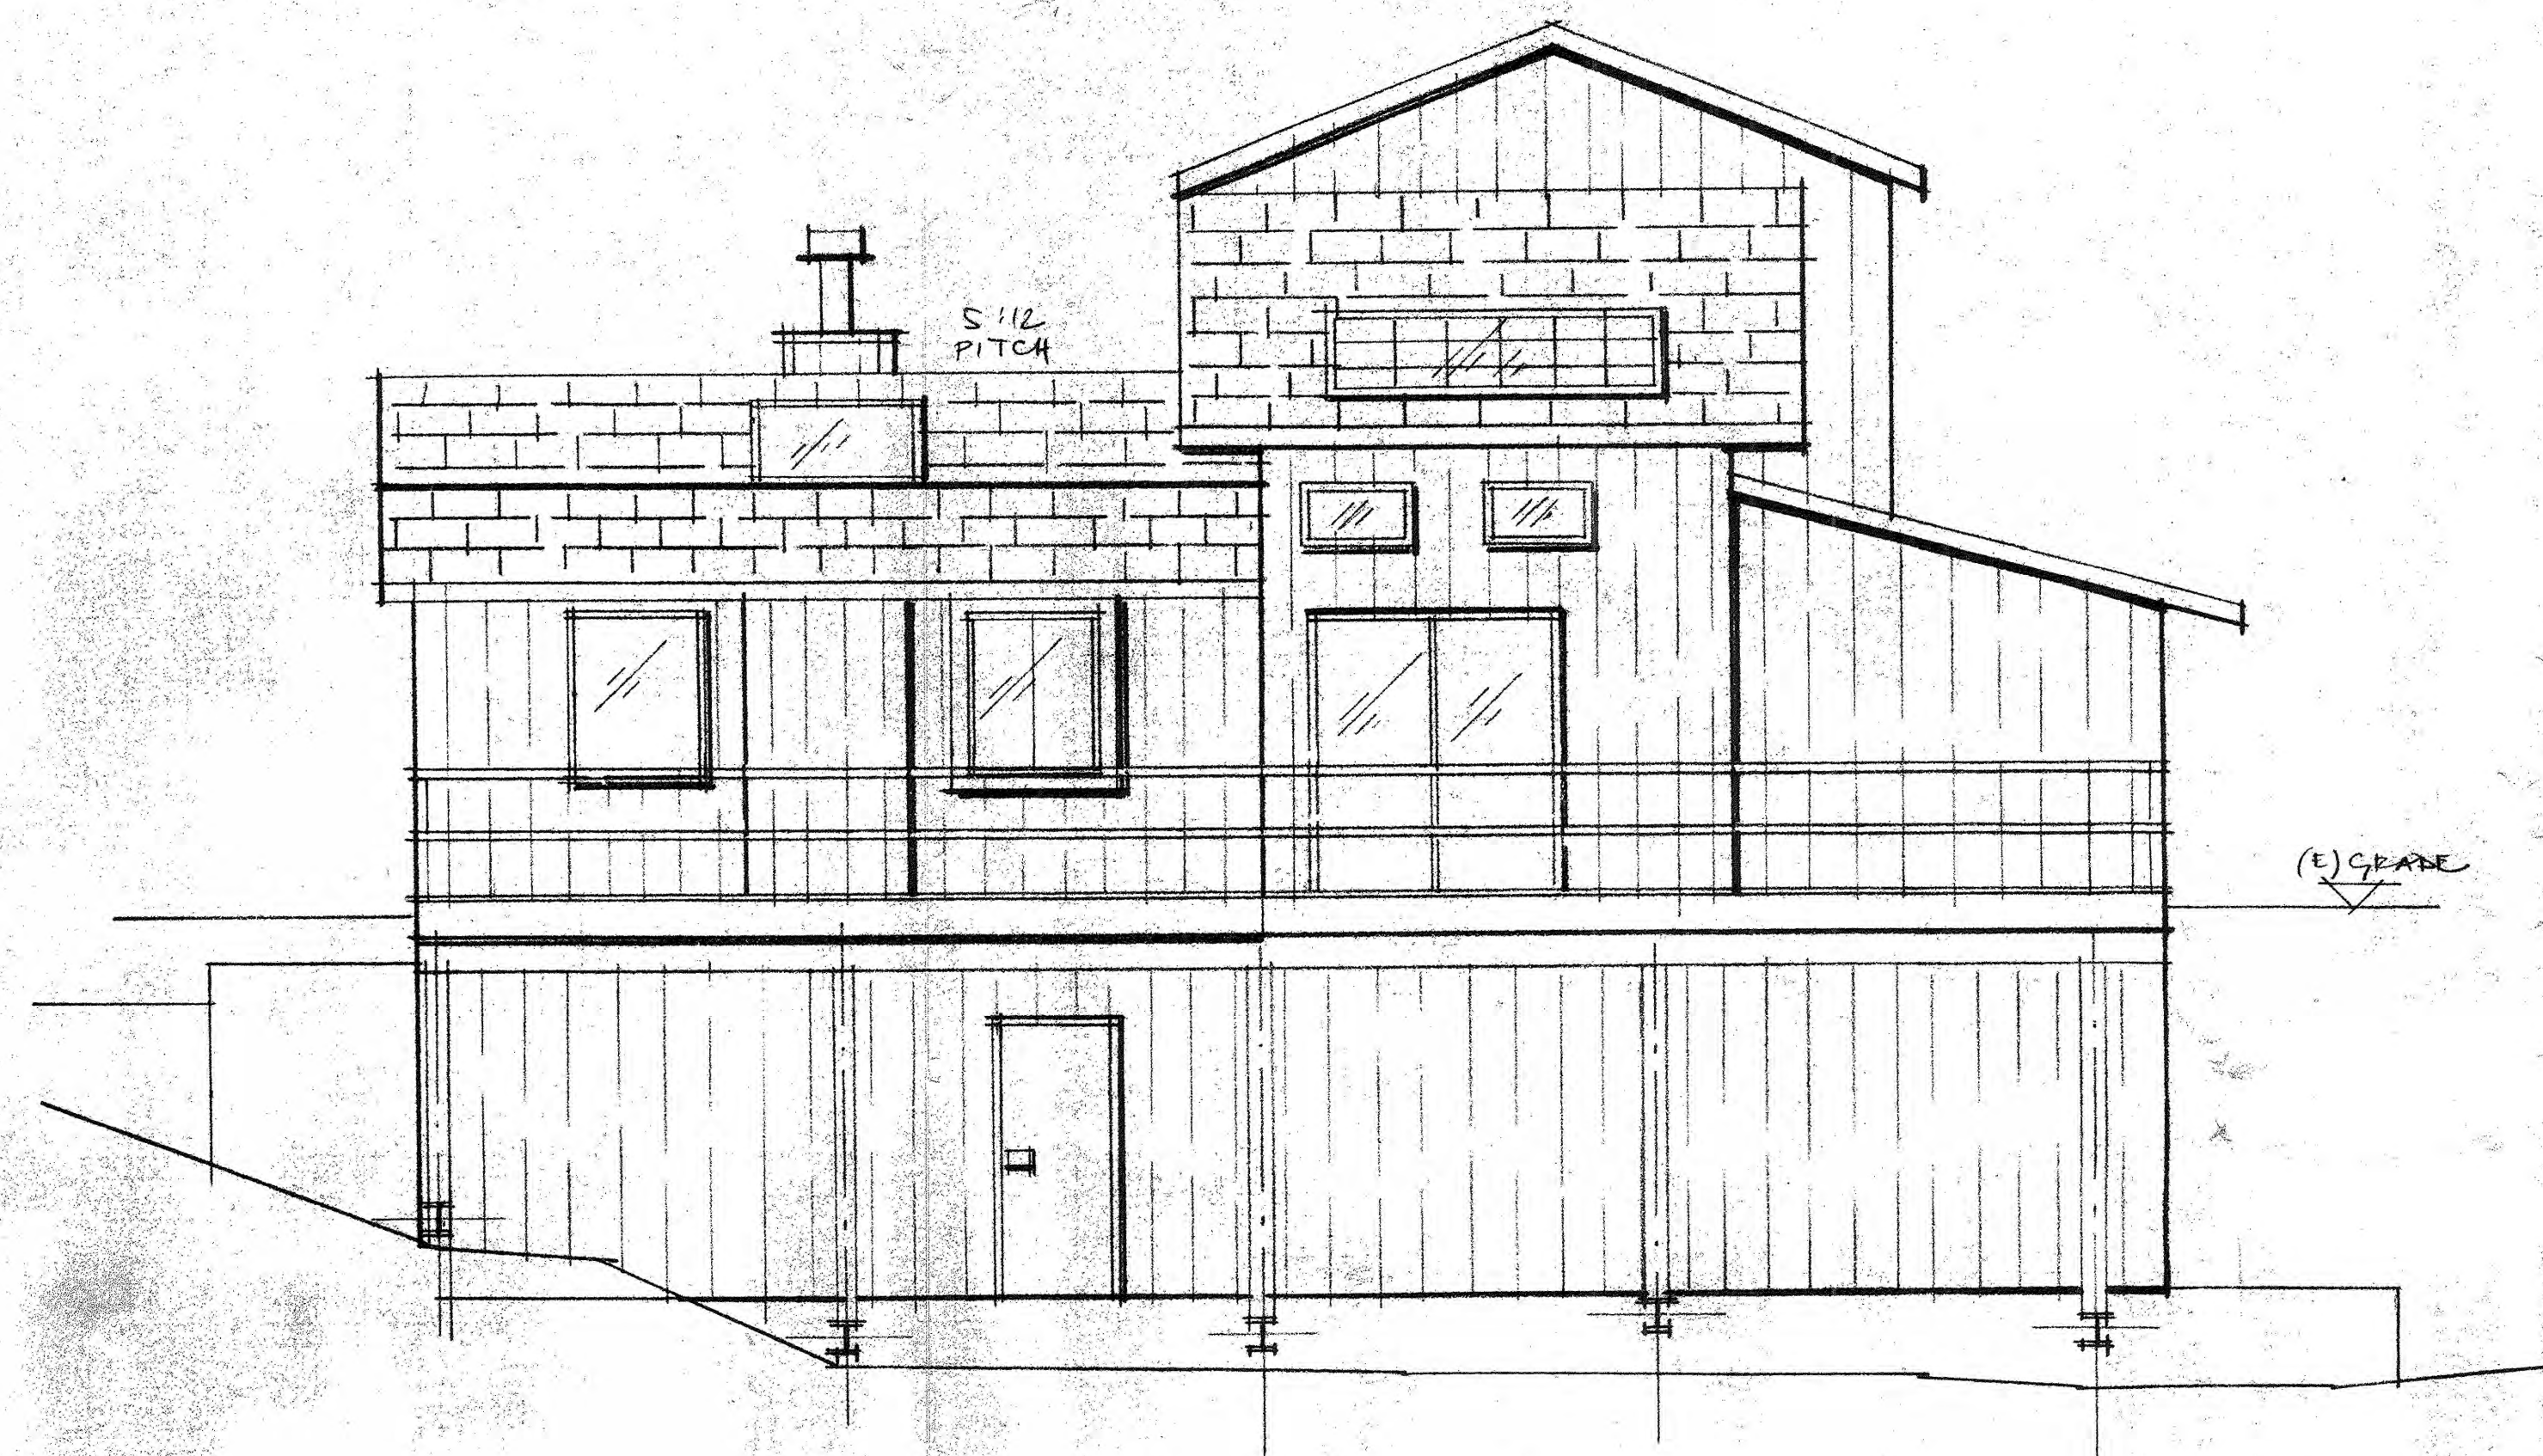


NORTH ELEVATION
SCALE 1/4" = 1'-0"

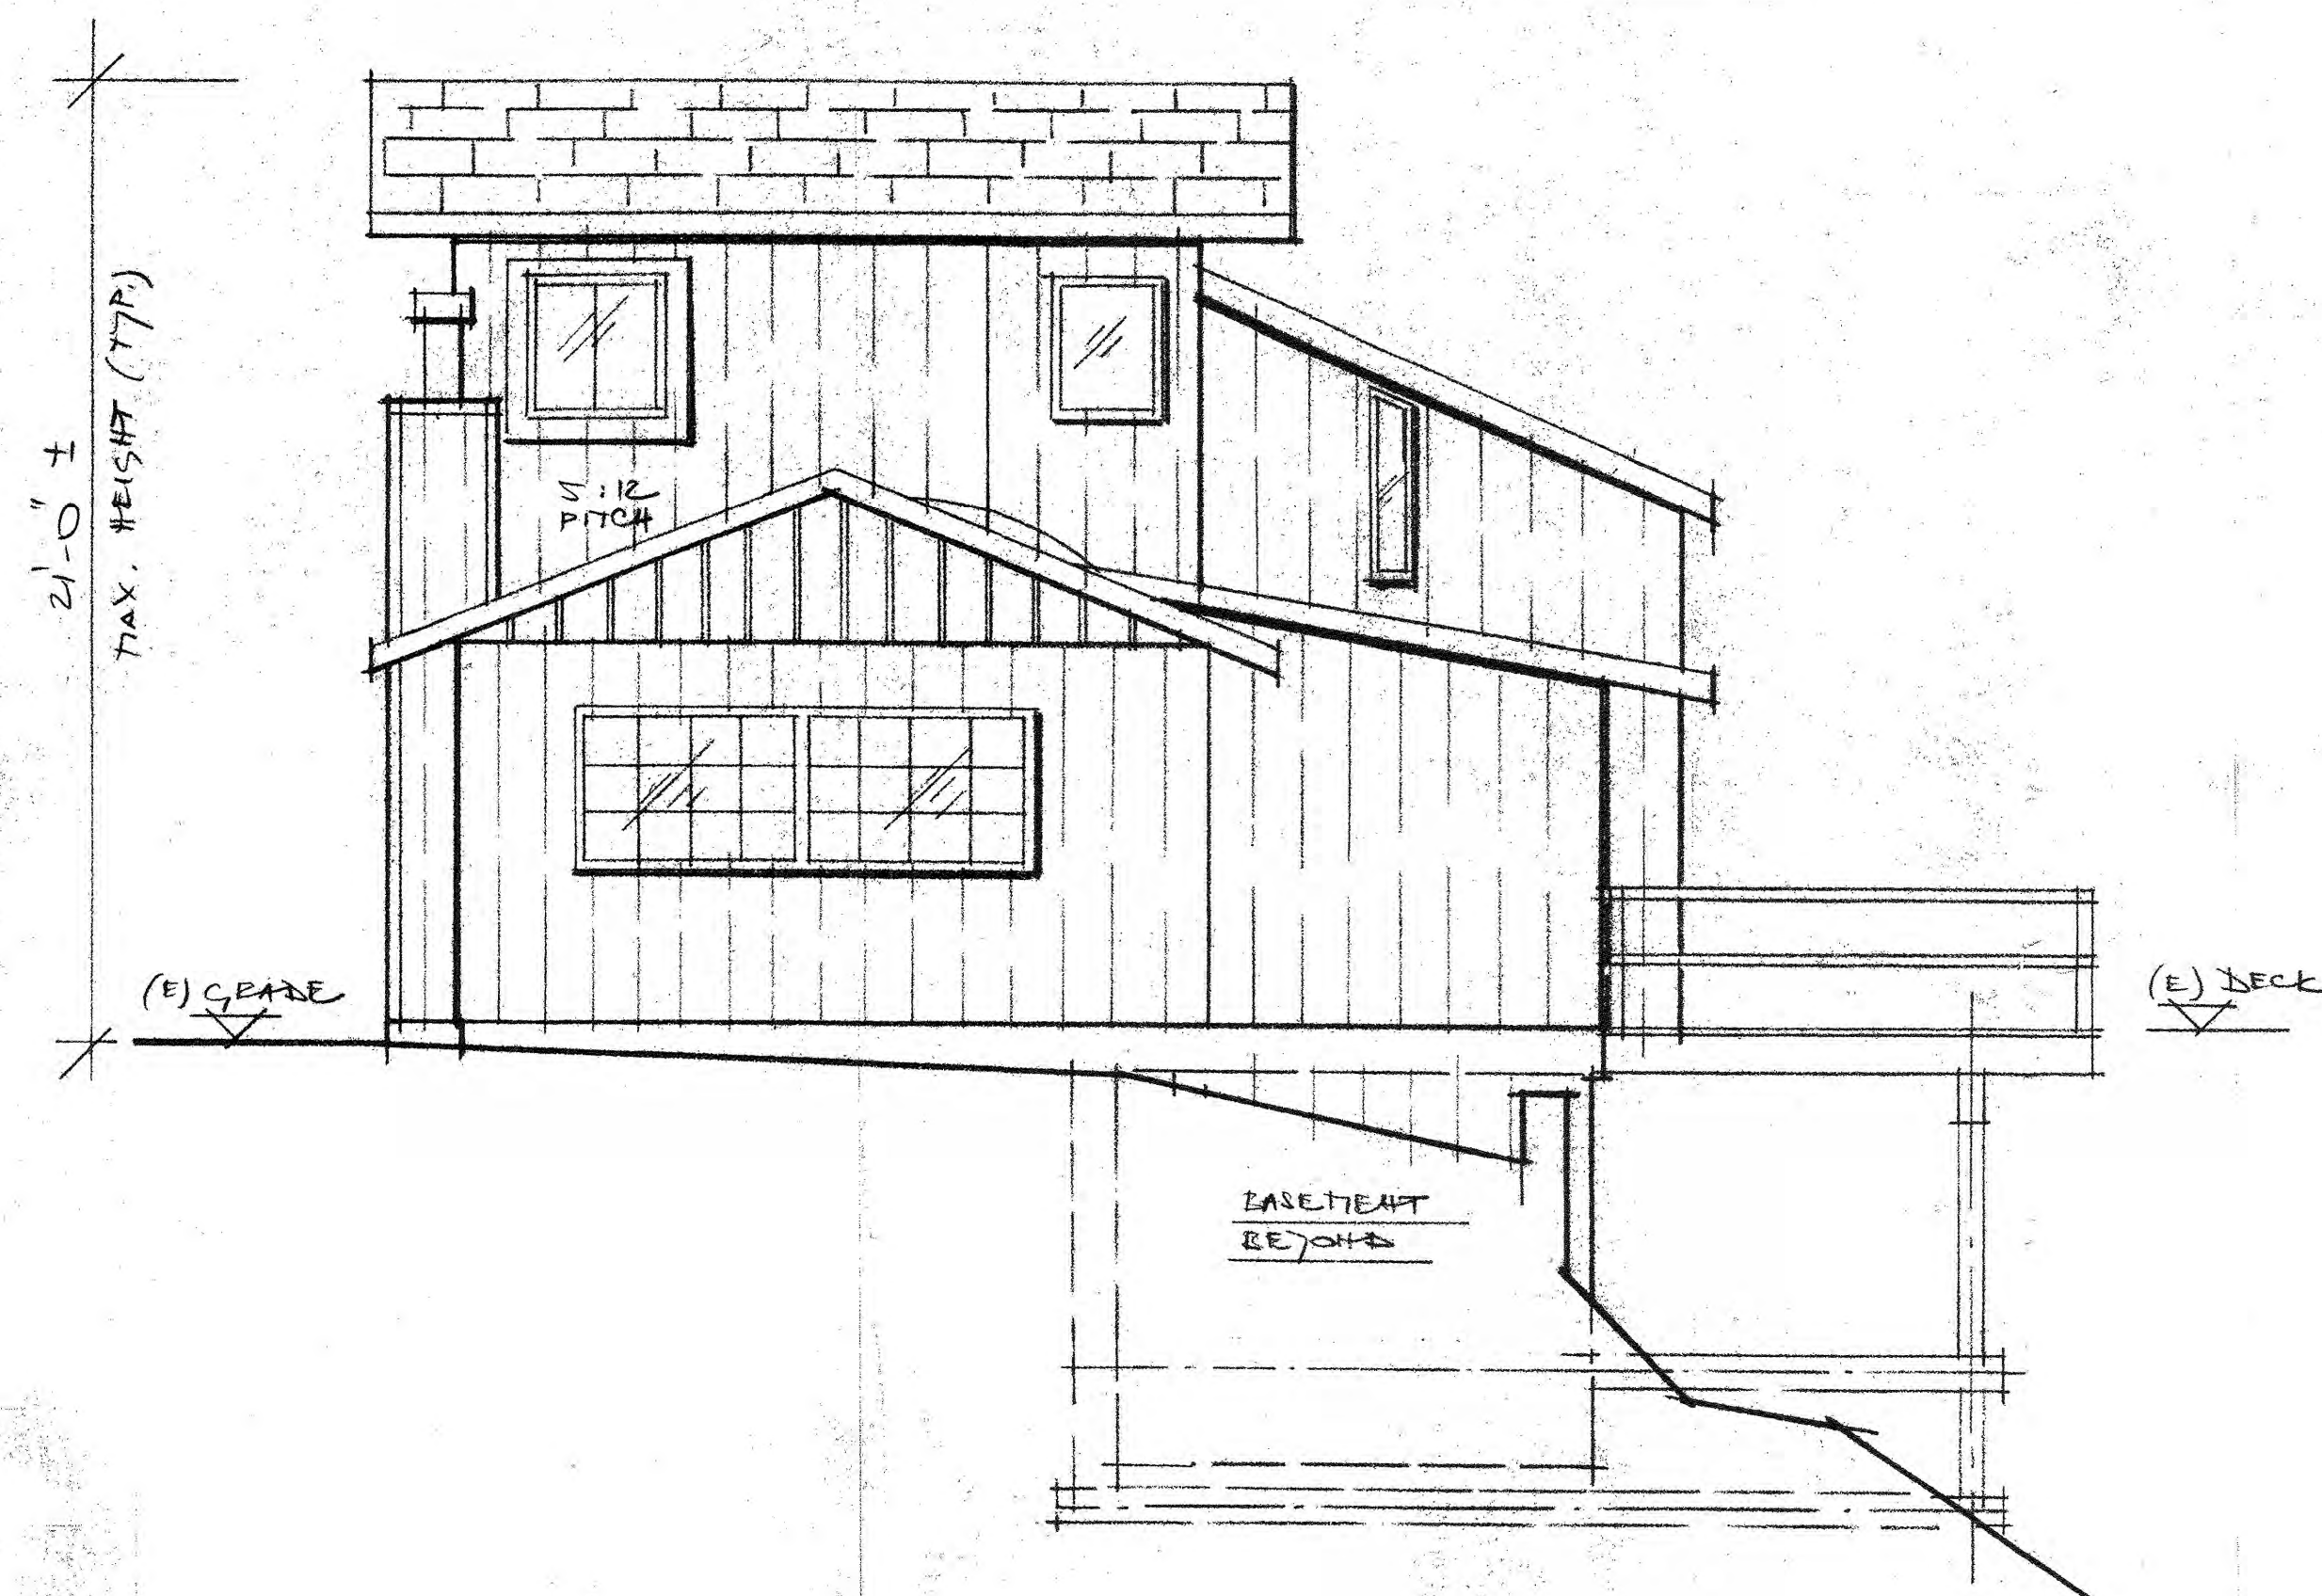

EAST ELEVATION
SCALE 1/4" = 1'-0"

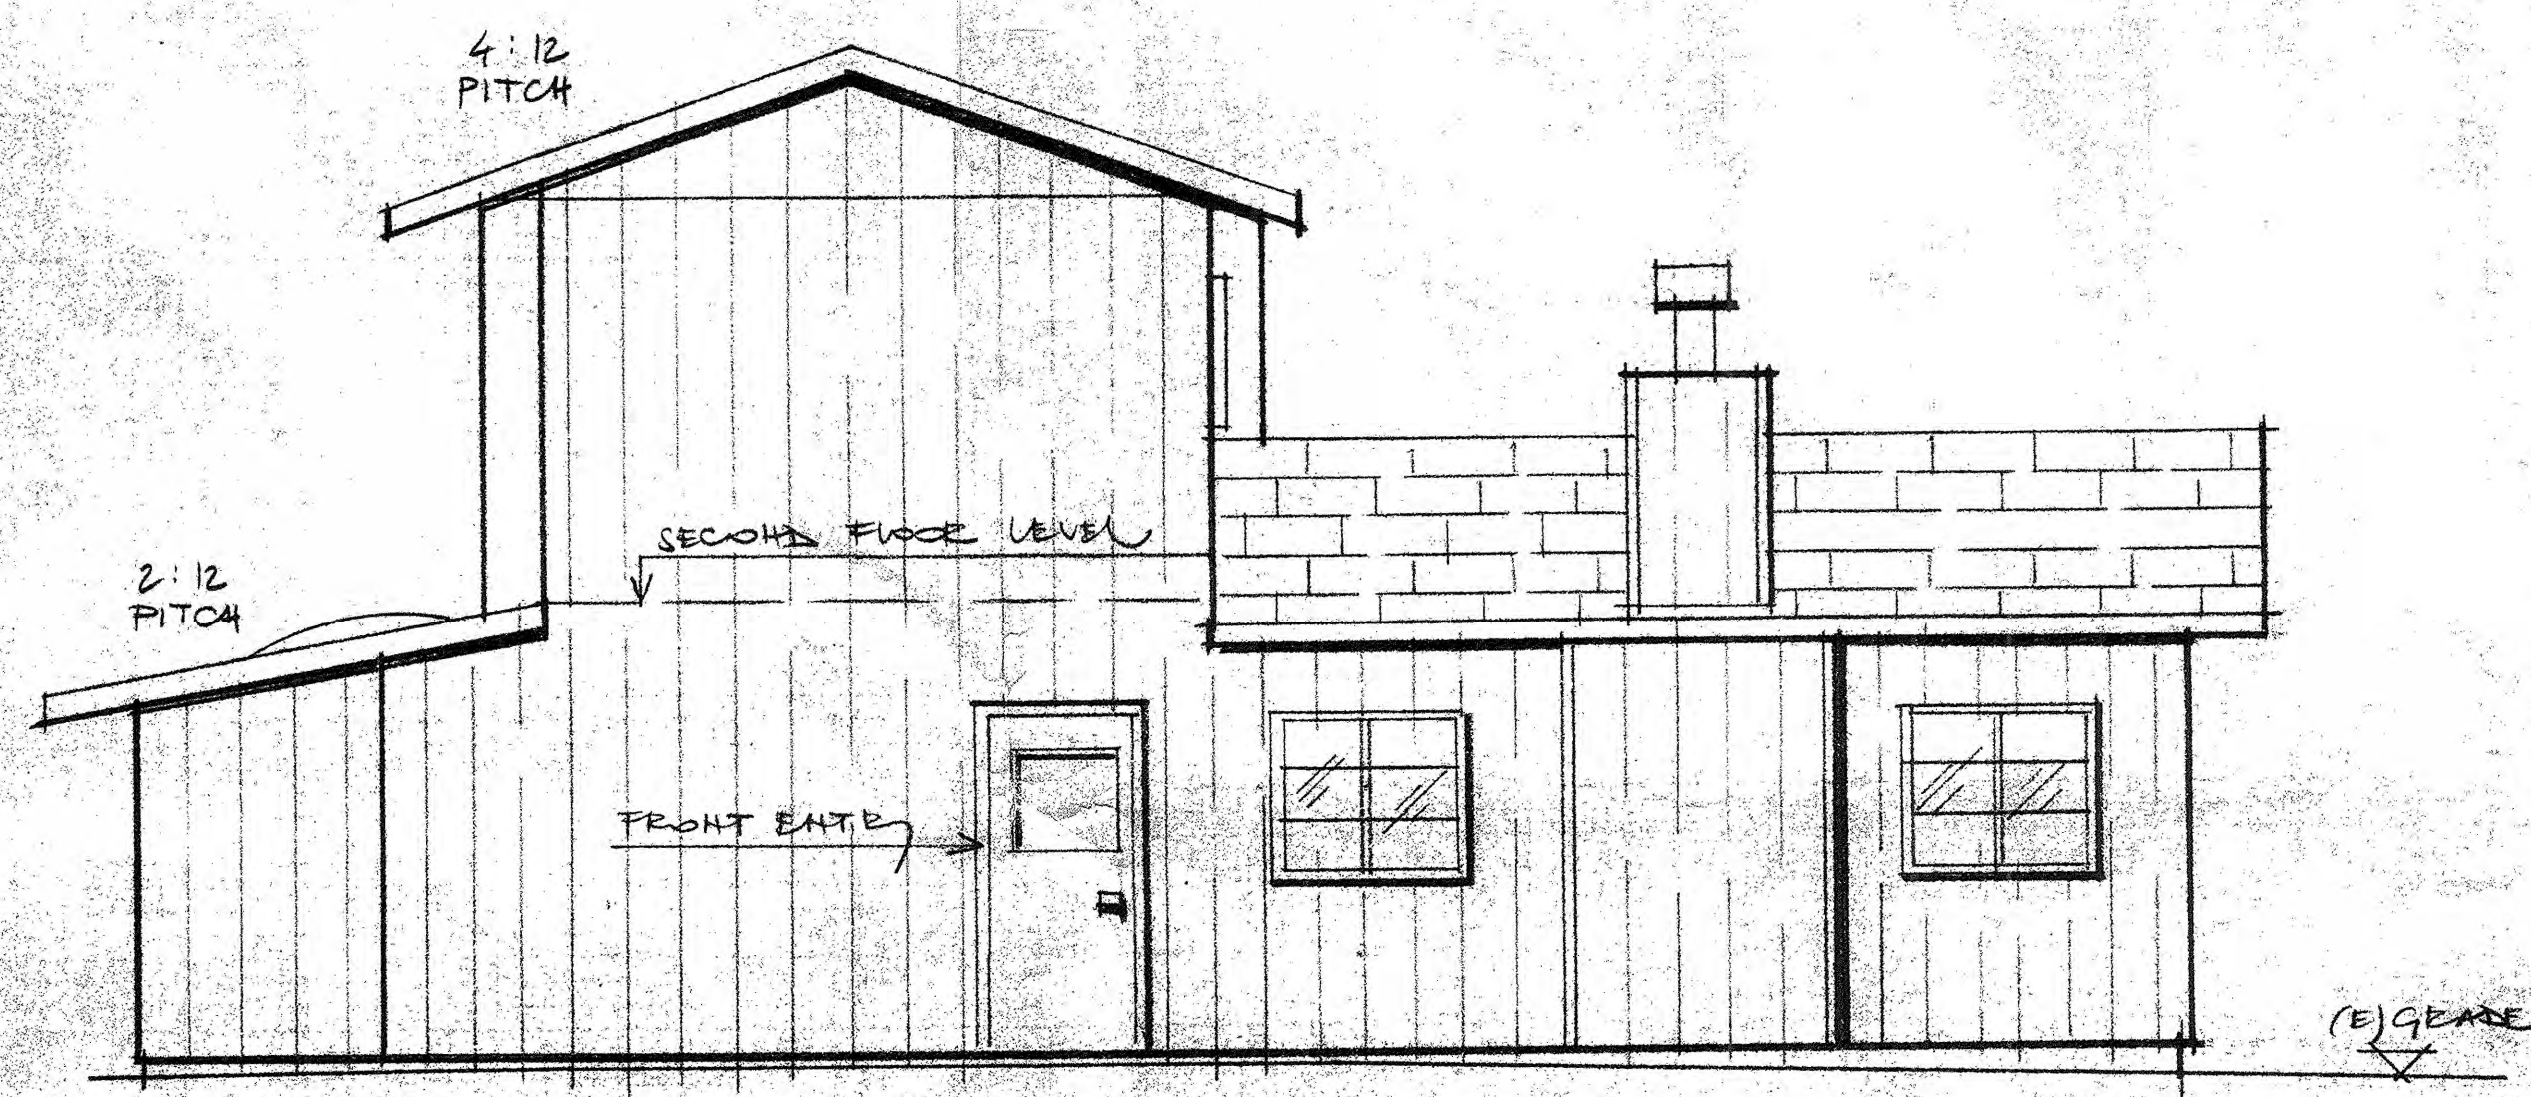

SOUTH ELEVATION
SCALE 1/4" = 1'-0"

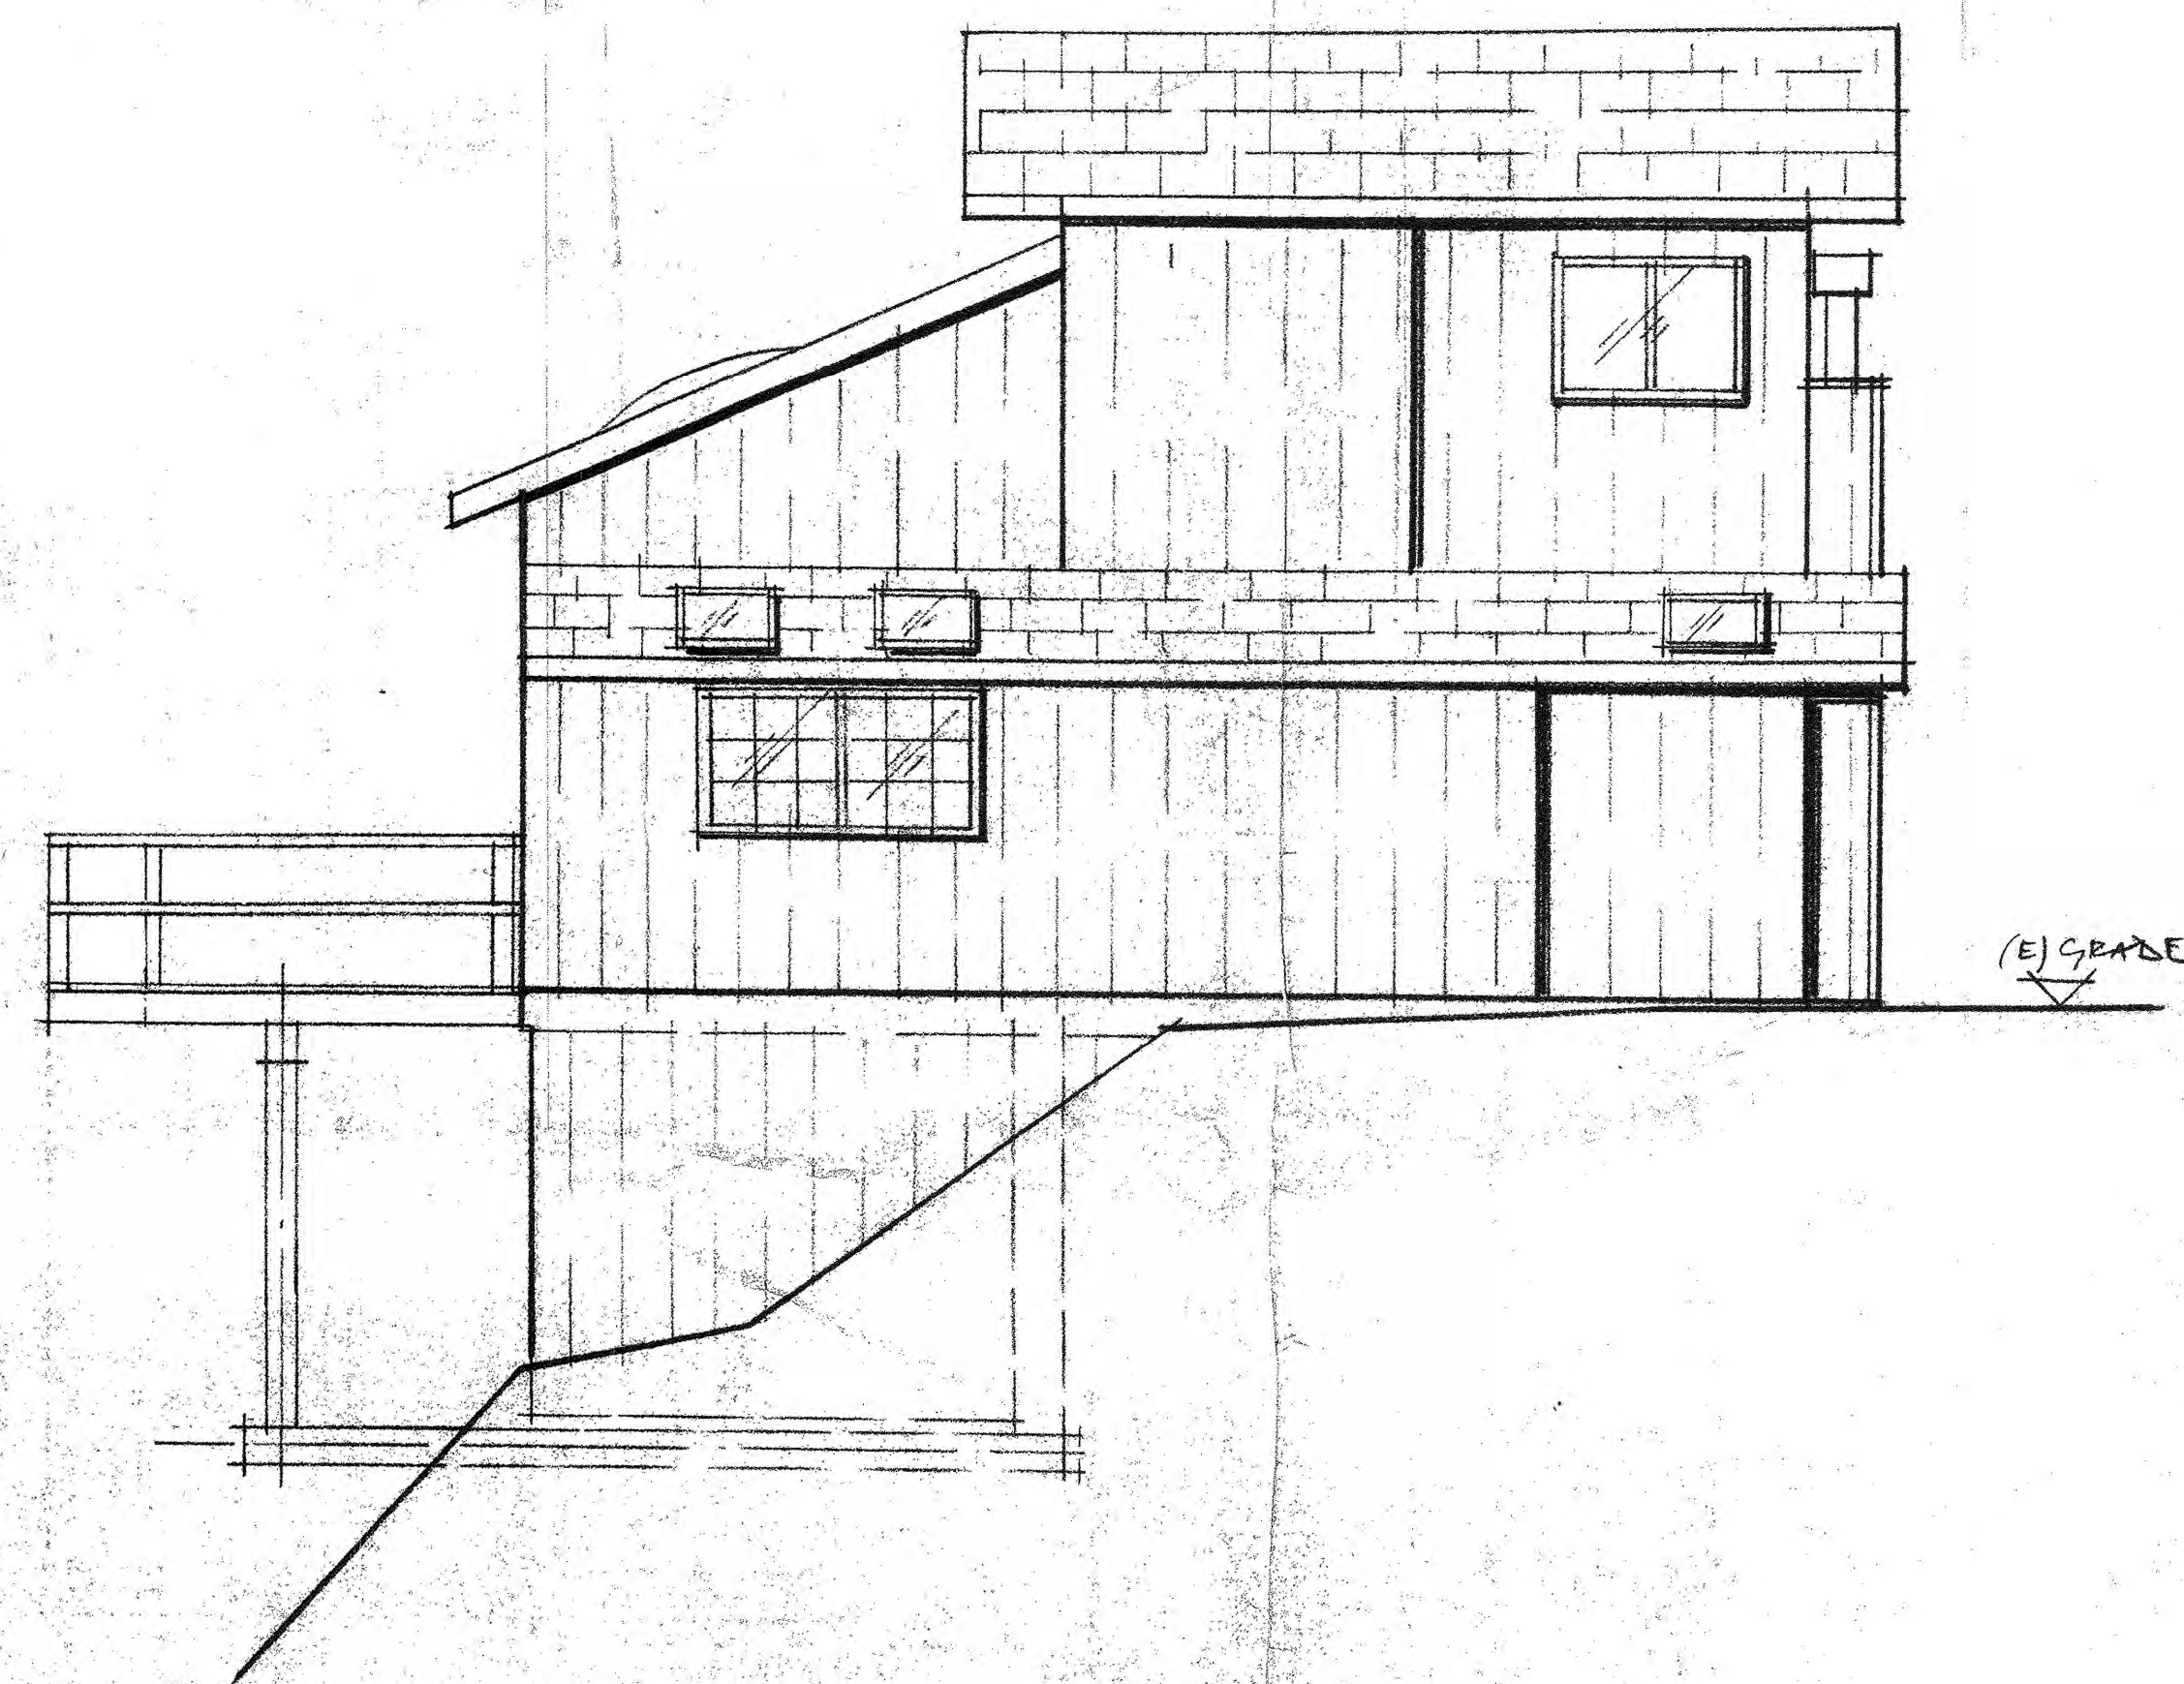


WEST ELEVATION
SCALE 1/4" = 1'-0"

REVISIONS	BY


19521 TANZANITA DR., LOS GATOS, CALIFORNIA
FOR TIE & TIES, ALEX P. SCHODER
TAIN RESIDENCE - ELEVATIONS

DRAWN	EH
CHECKED	EH
DATE	3-28-97
SCALE	AS SHOWN
JOB NO.	SCHODER
SHEET	3
OF	51 SHEETS


19521 MANZANITA DE, LOS GATOS, CALIFORNIA
FOR TR. & TIES. ALEX P. SCHROEDER
SECOND DWELLING UNIT - EXISTING FLOOR PLANS

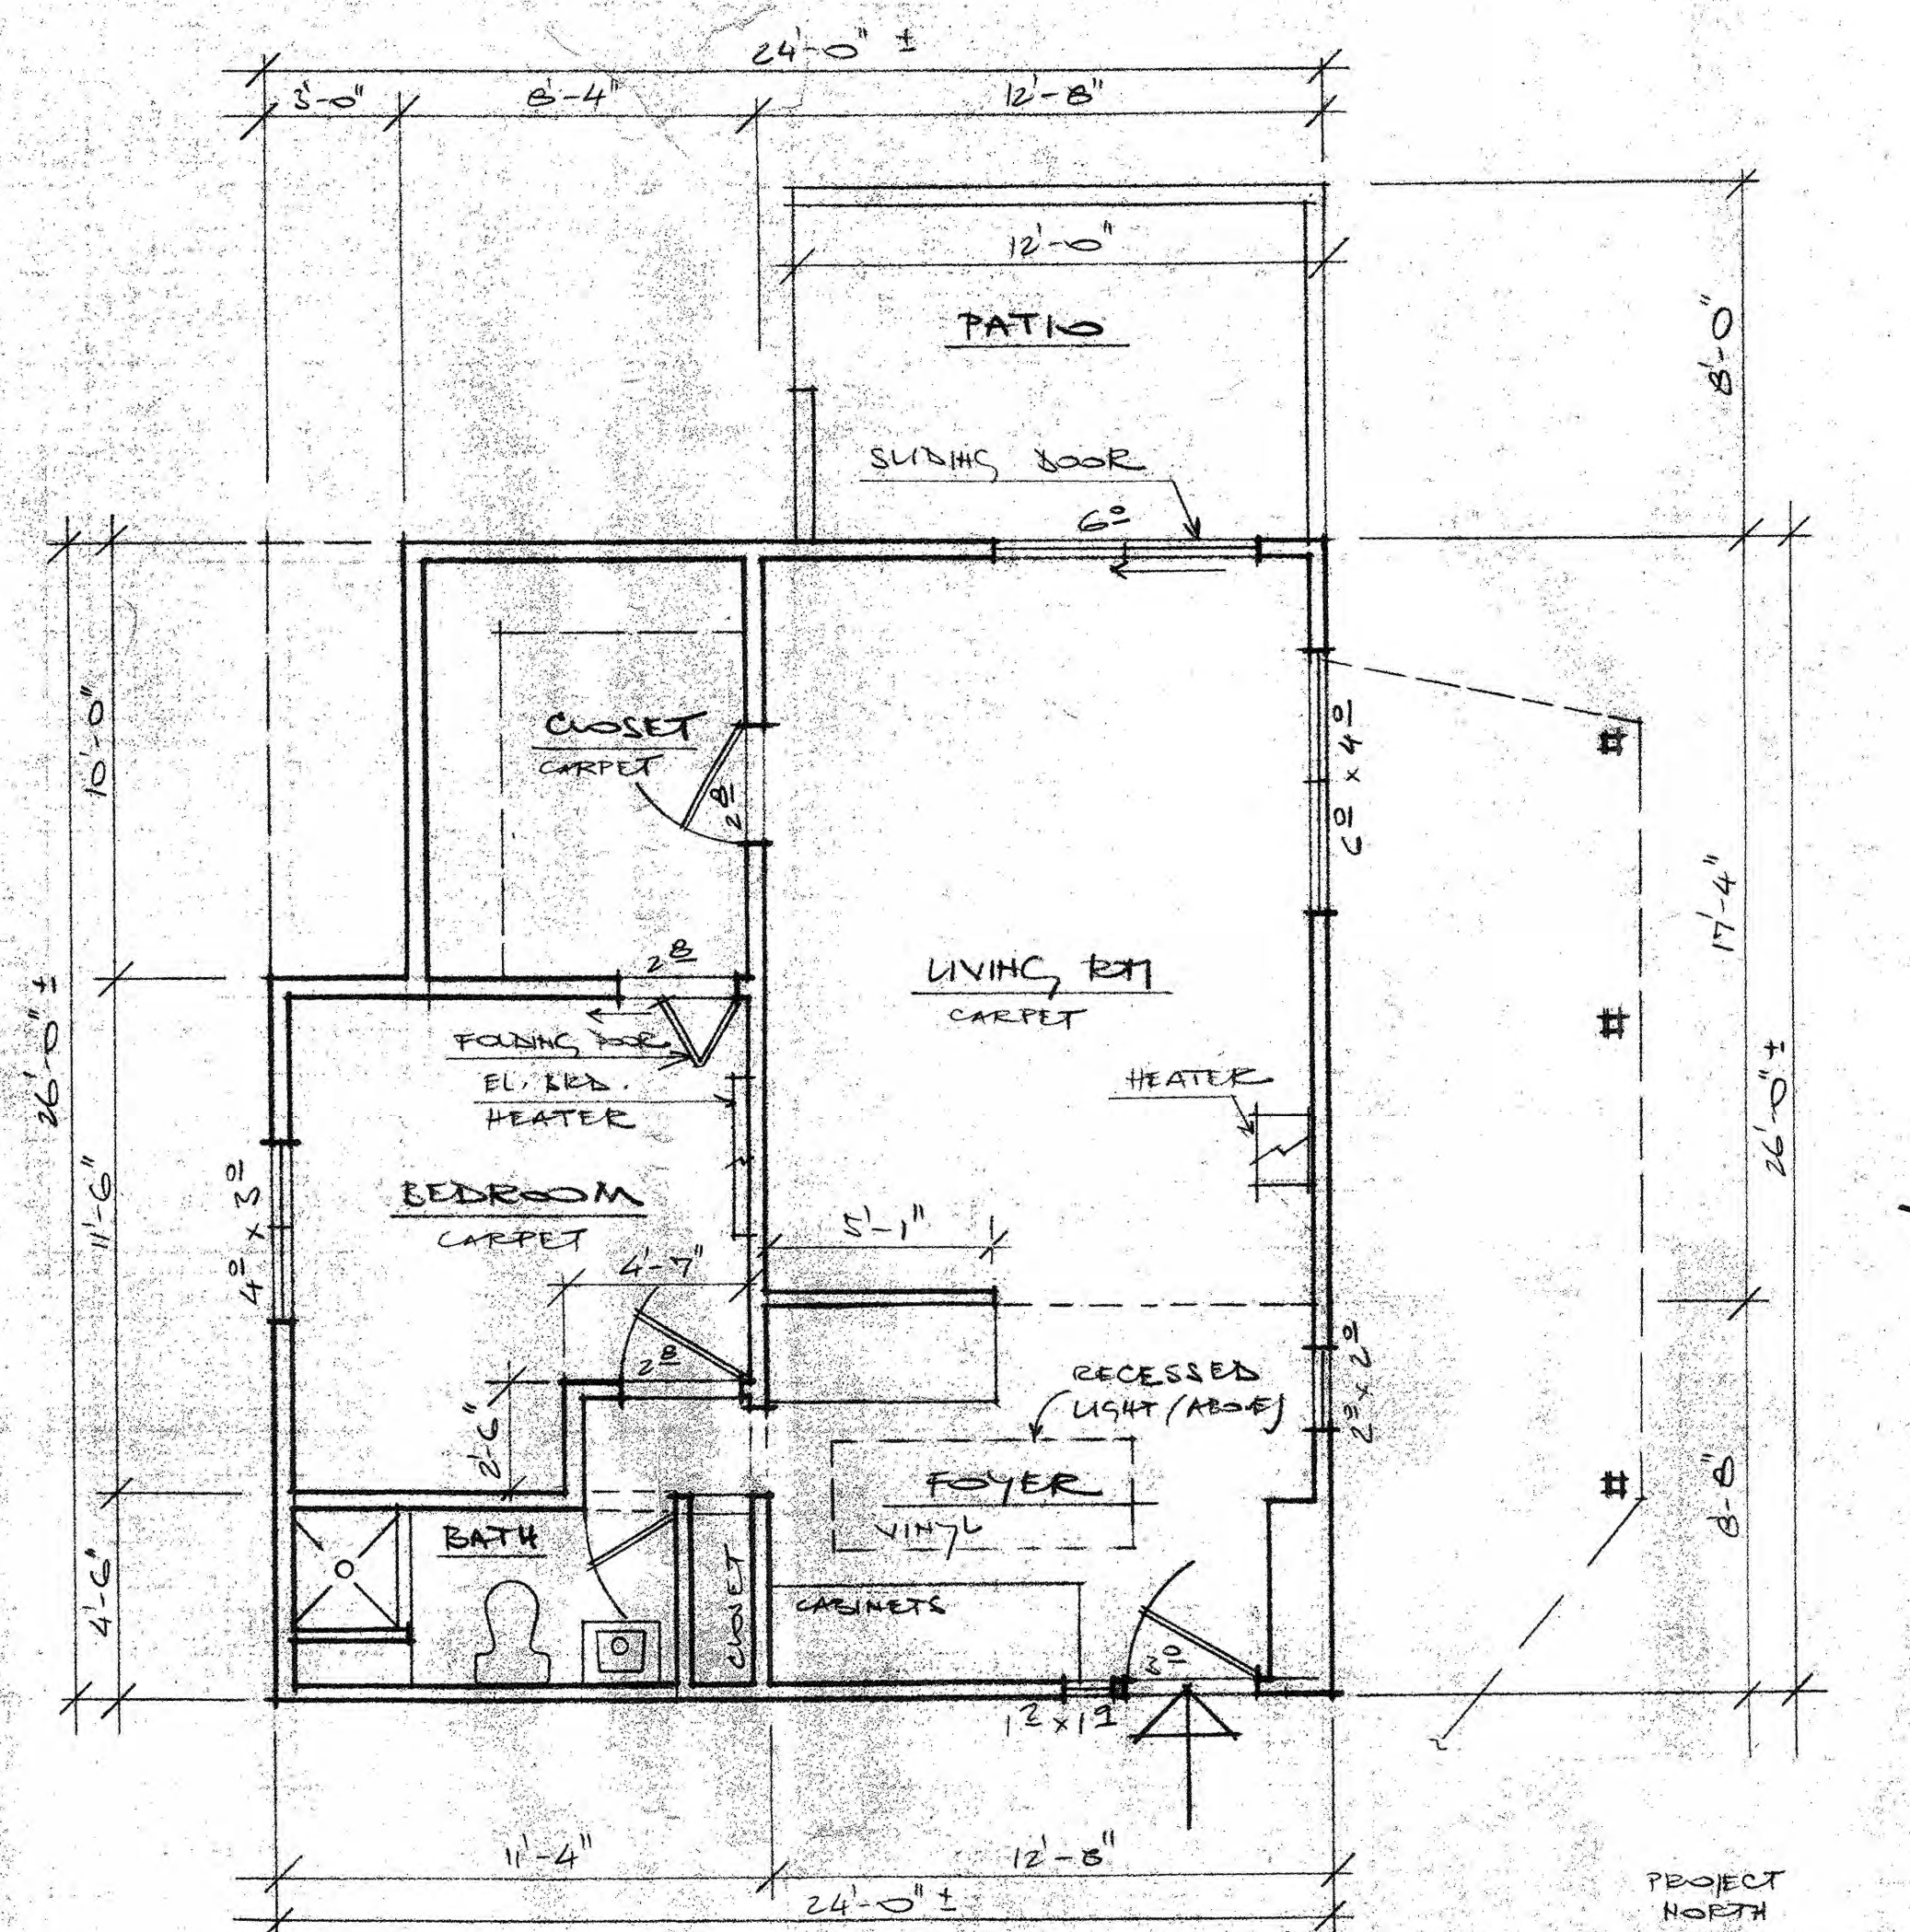


FIRST FLOOR PLAN
SCALE 1/4" = 1'-0"

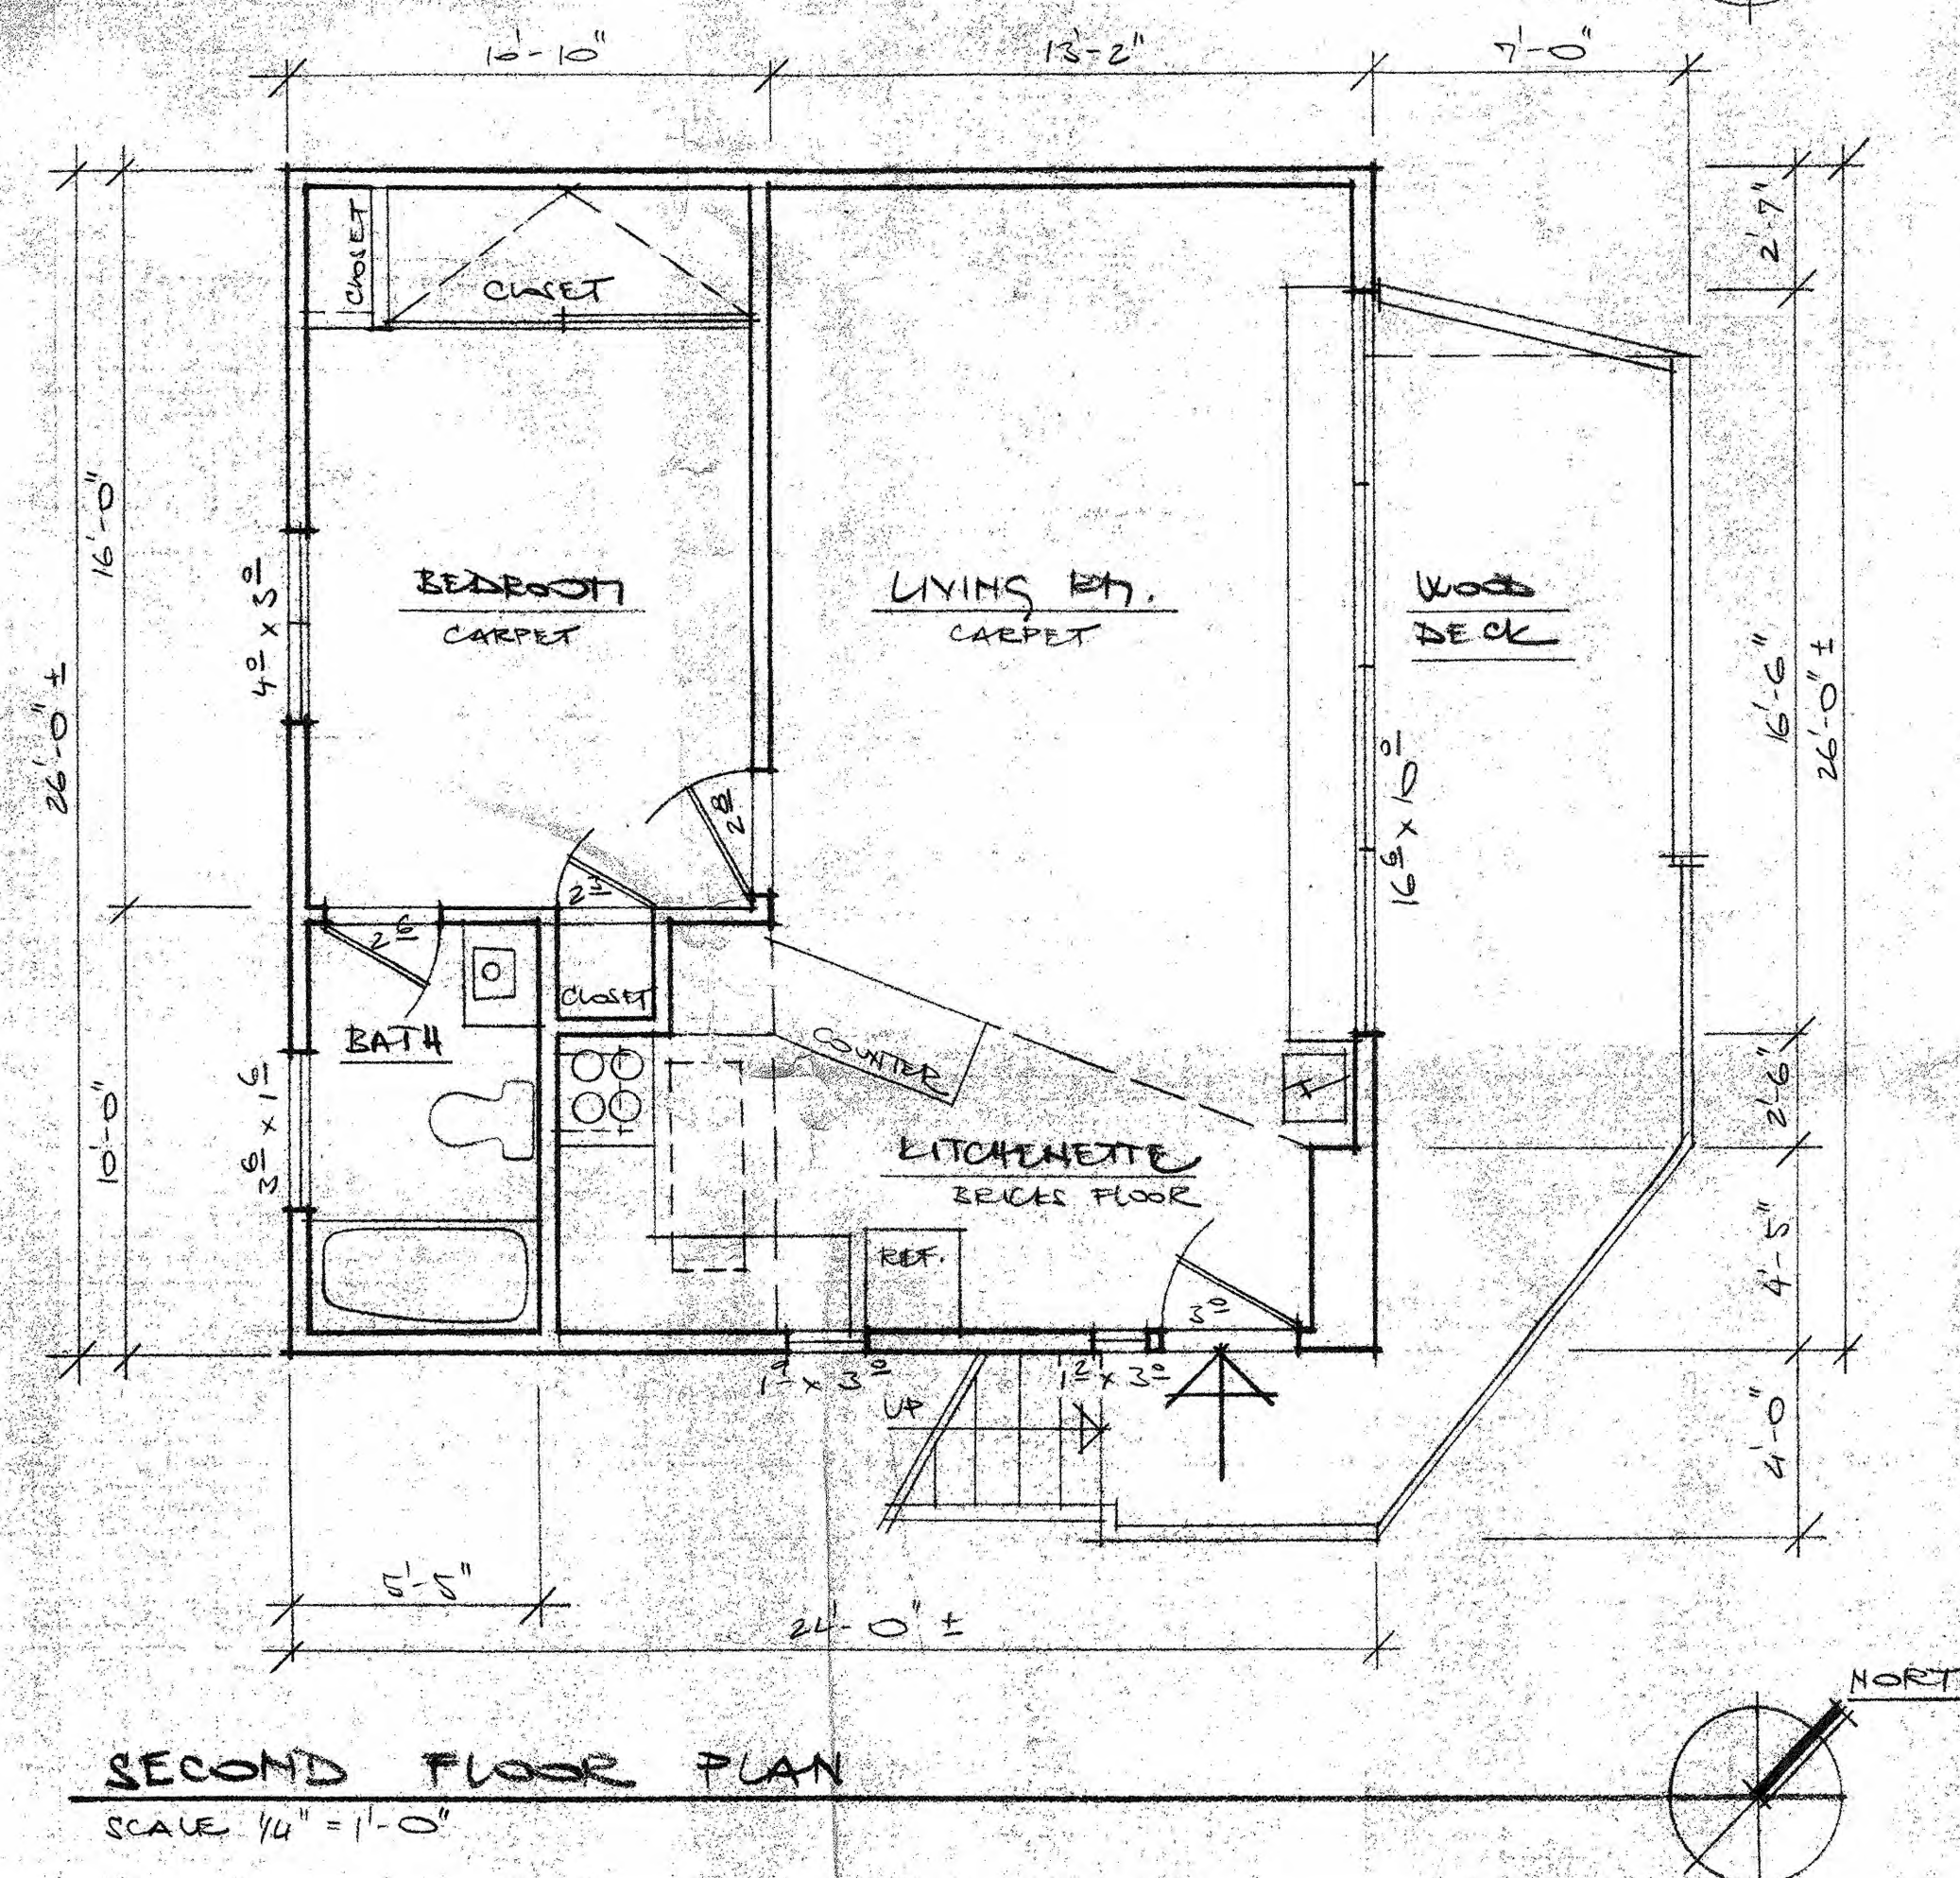


SECOND FLOOR PLAN
SCALE $\frac{1}{4}" = 1'-0"$

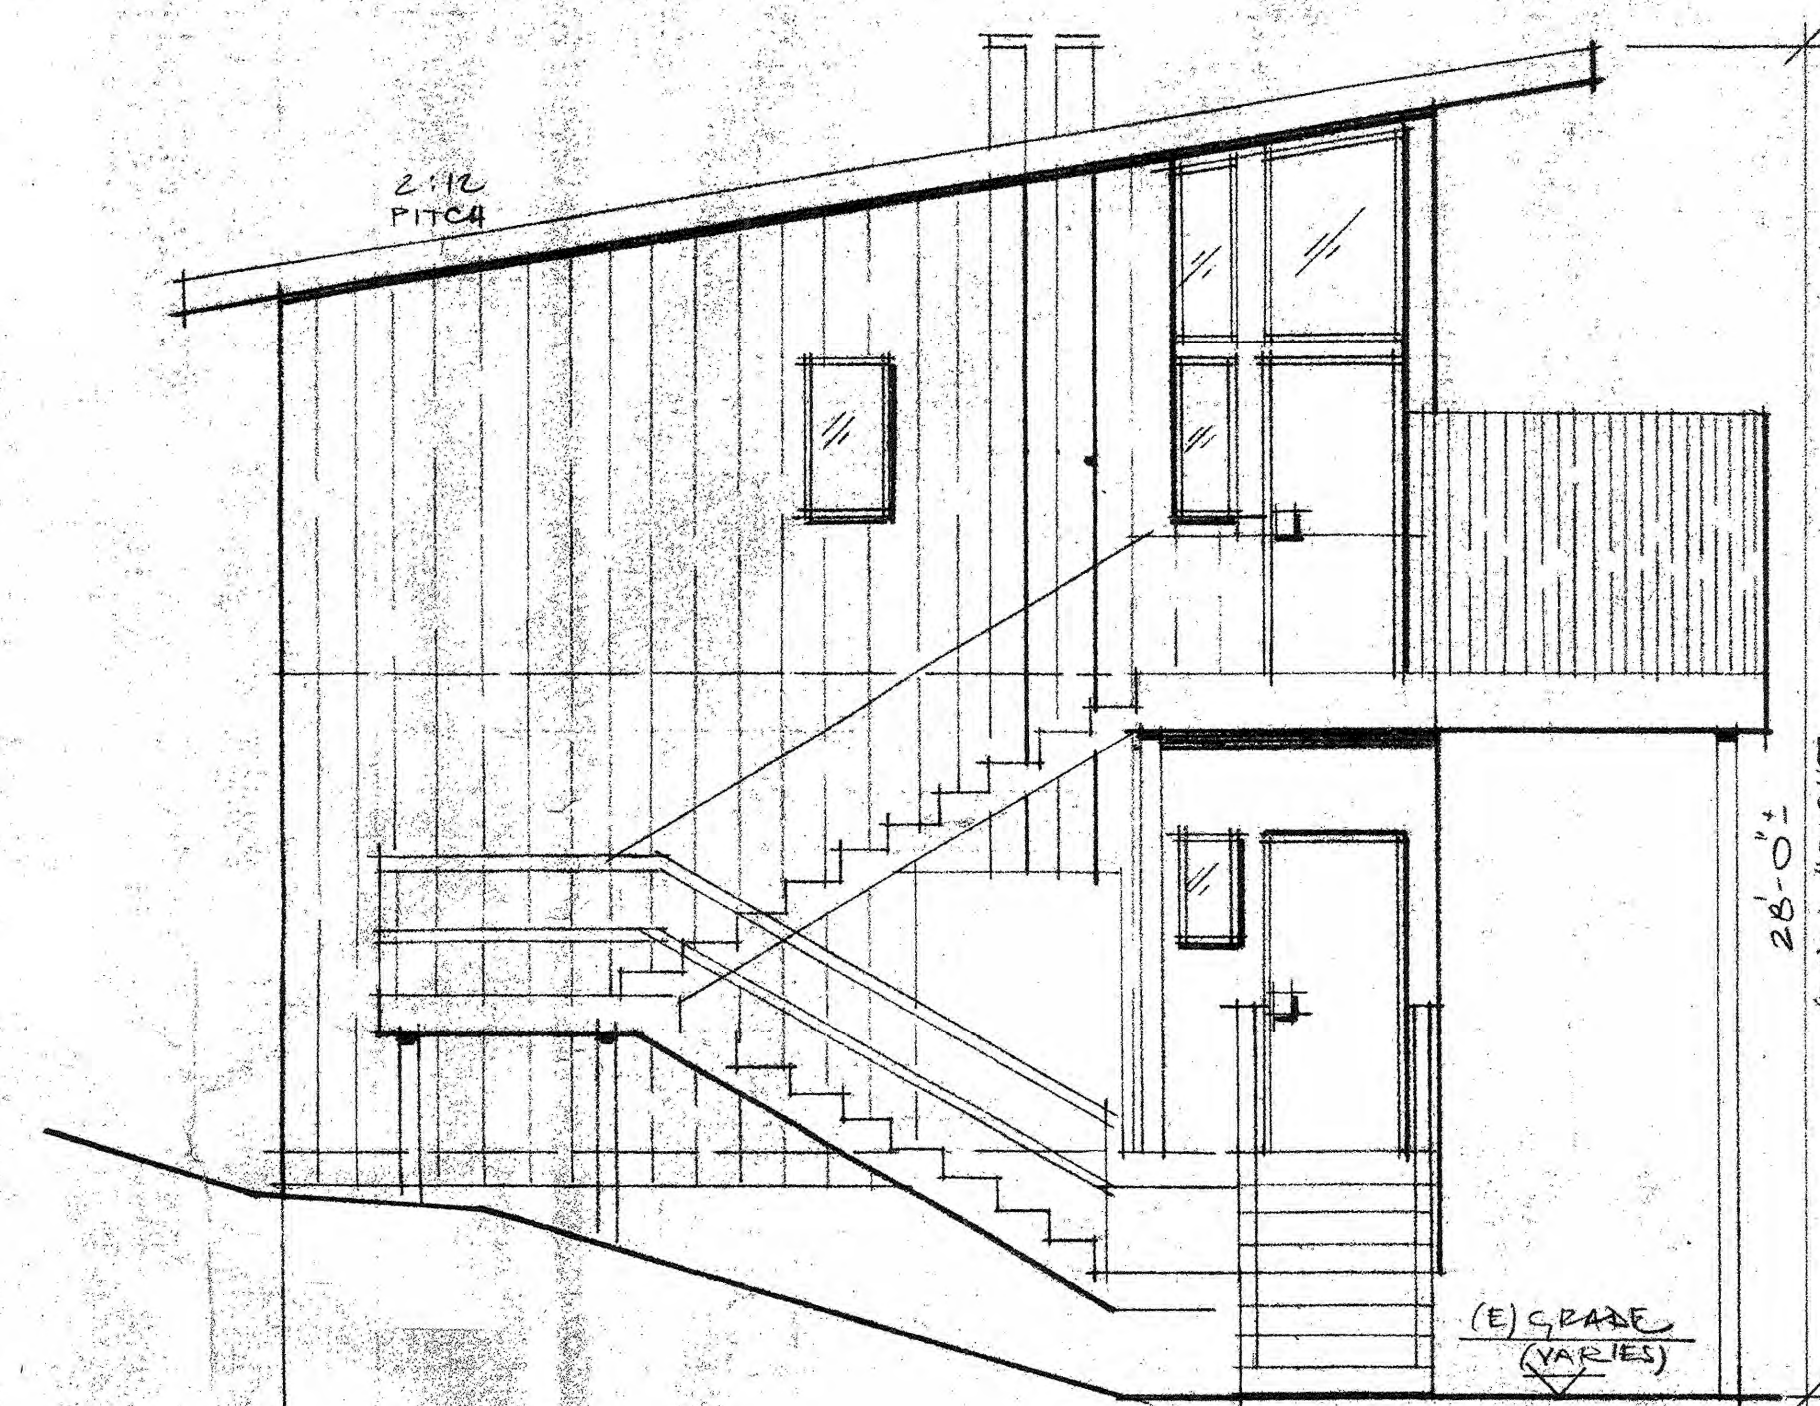

SOUTH ELEVATION
SCALE $\frac{1}{4}" = 1'-0"$

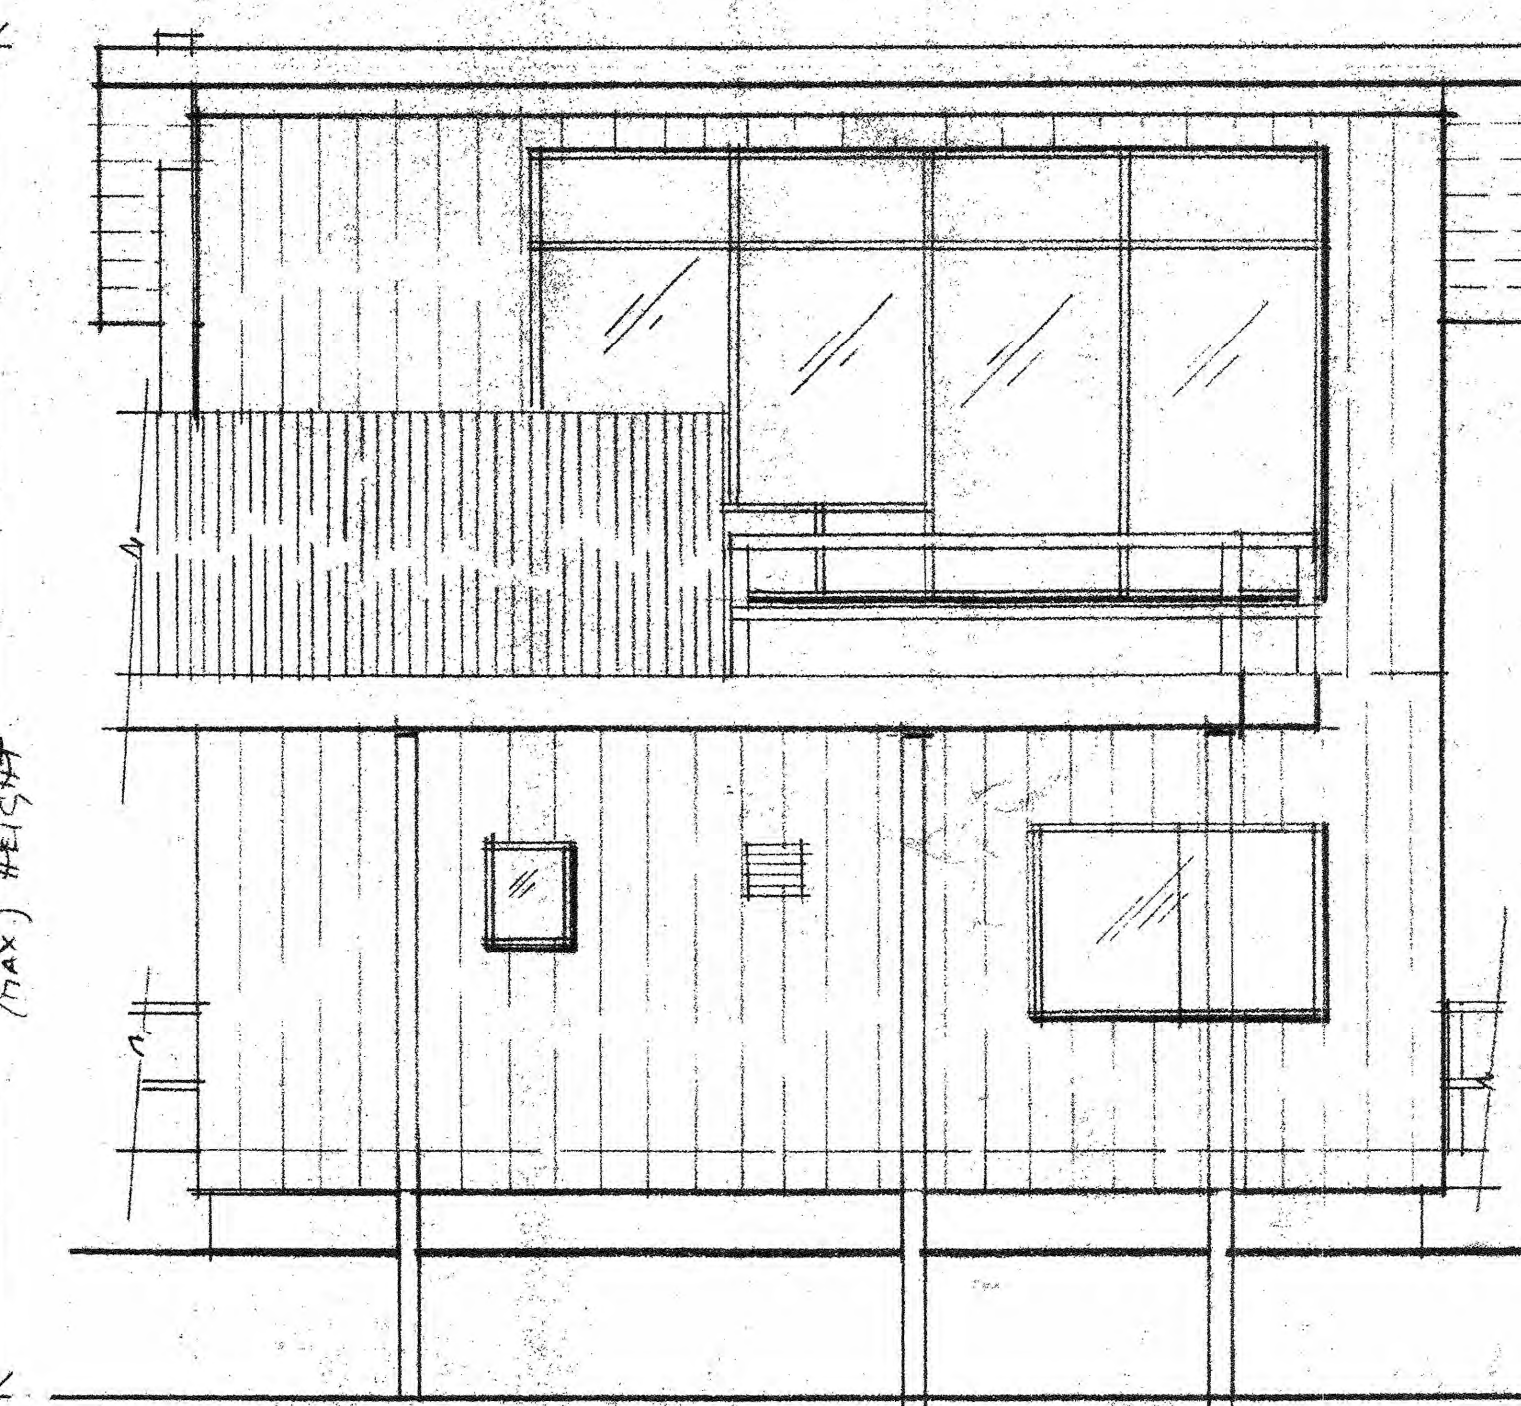


EAST ELEVATION
SCALE $\frac{1}{4}" = 1' - 0"$

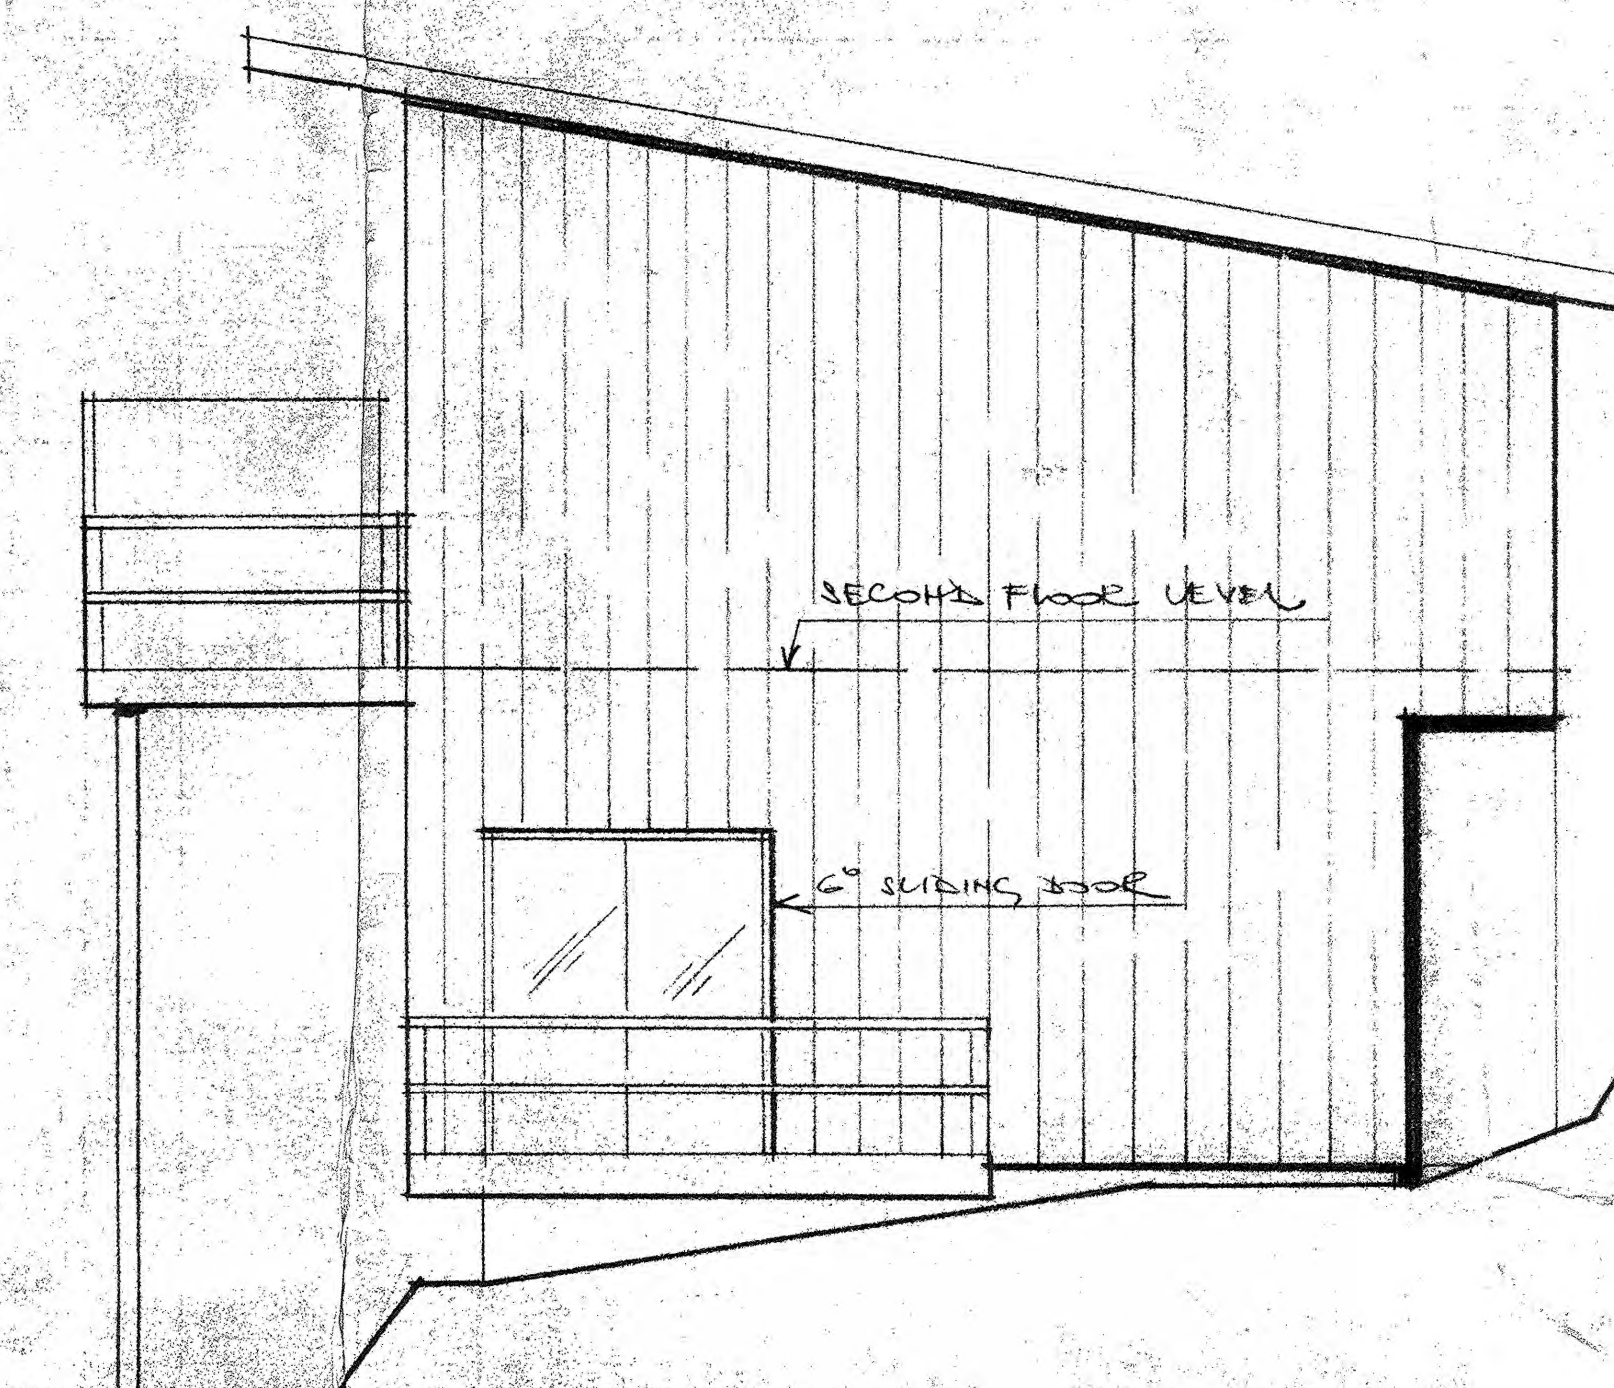


NORTH ELEVATION

SCALE: $\frac{1}{4}'' = 1'-0''$

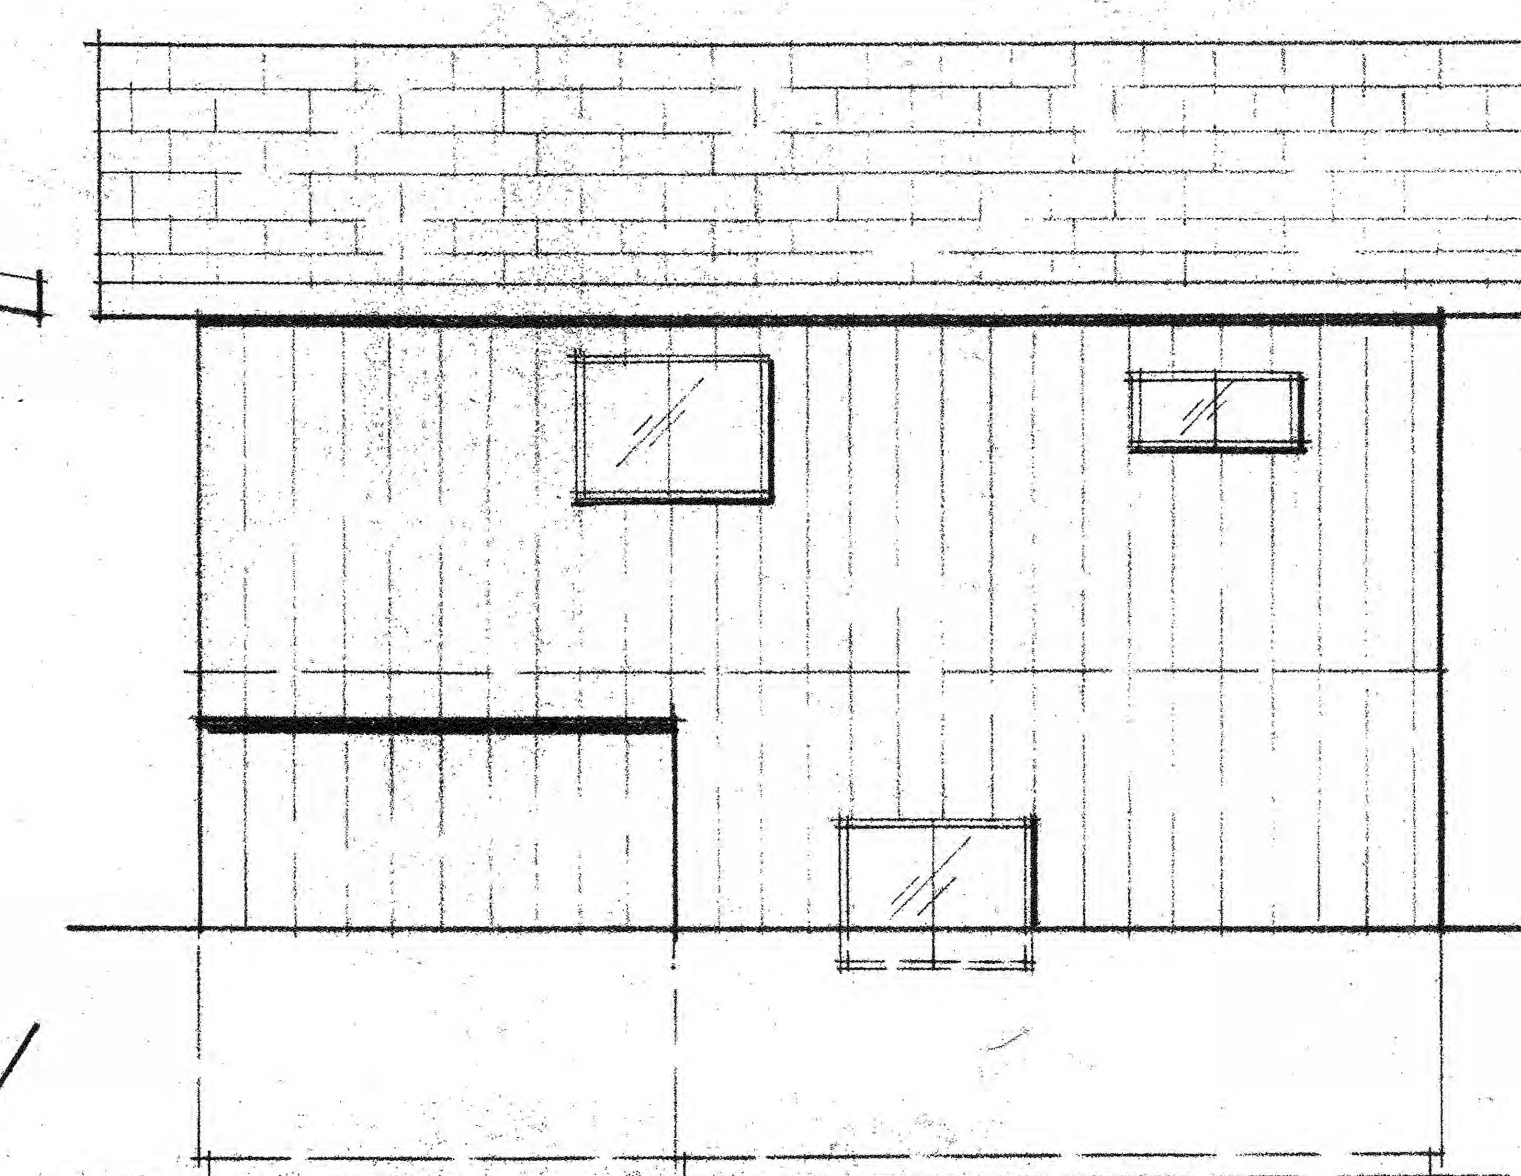


WEST ELEVATION


SCALE: $\frac{1}{4}'' = 1'-0''$

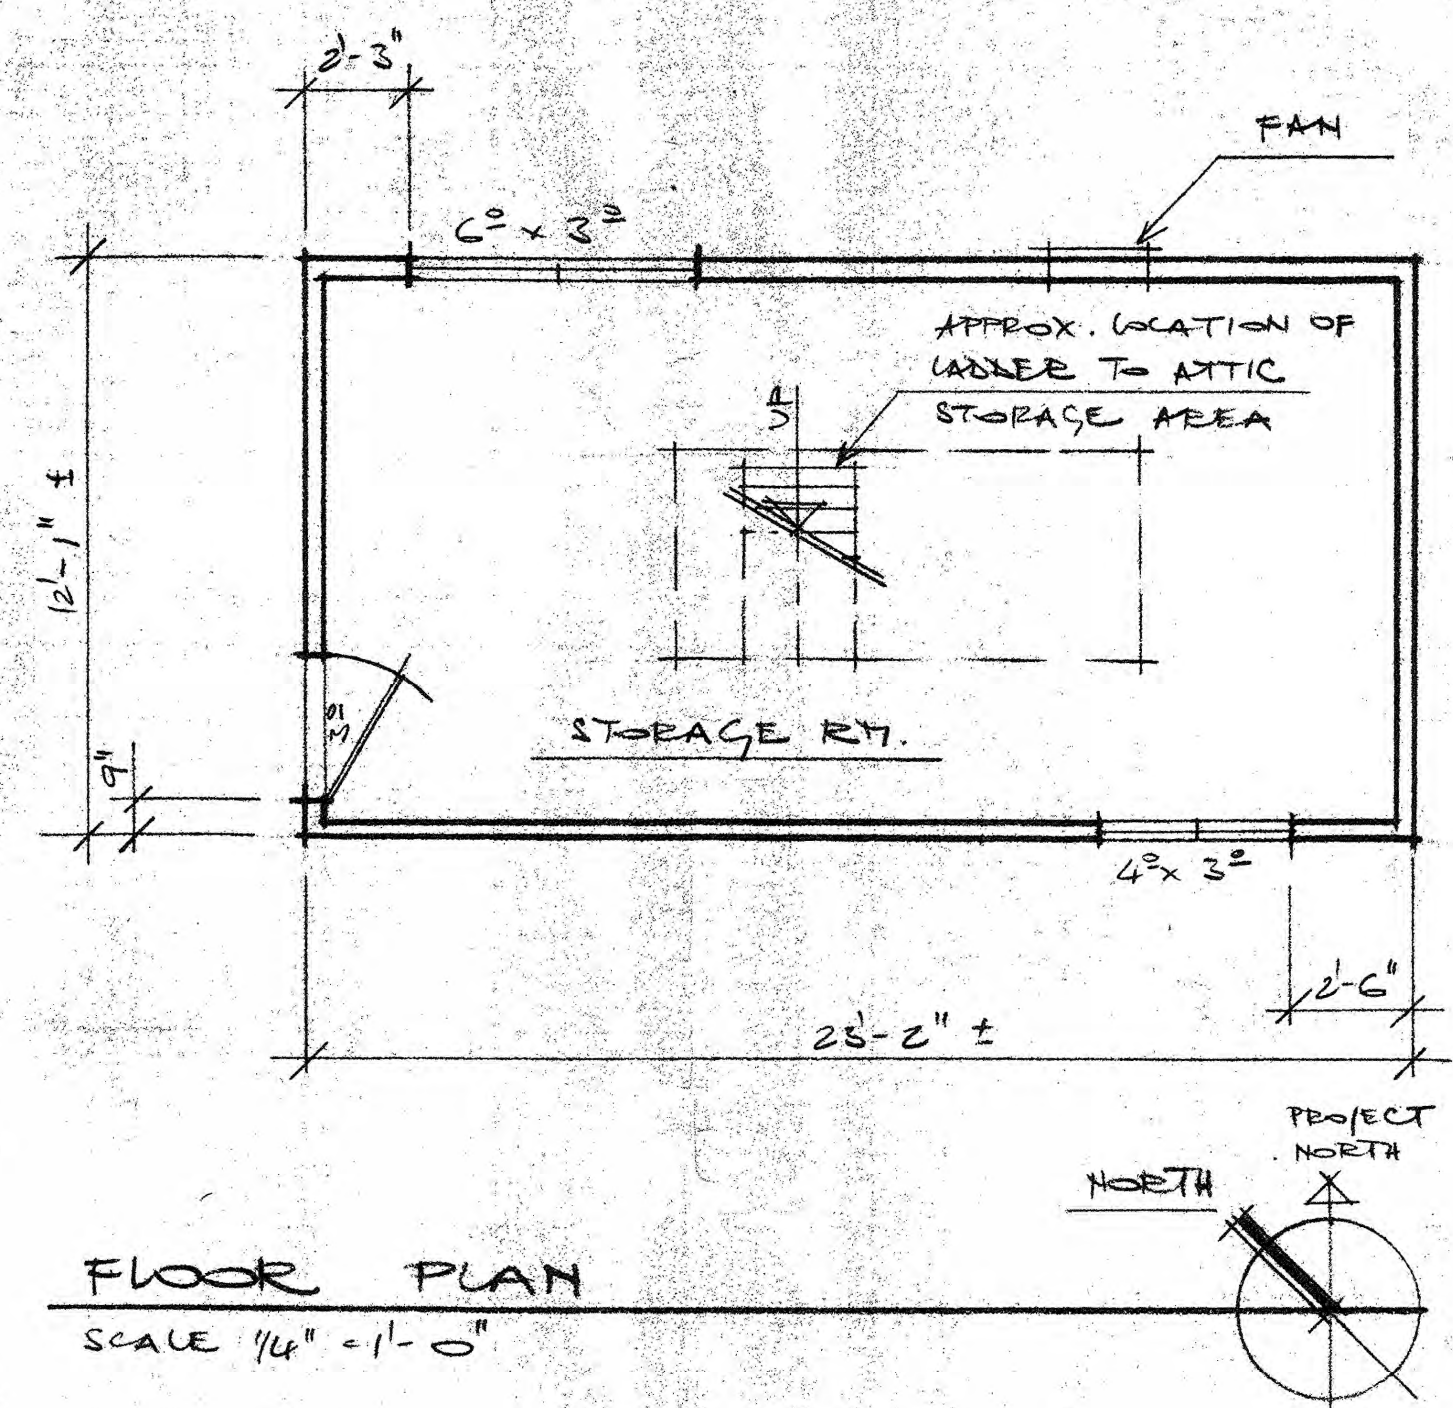


FLOOR PLAN
SCALE 1/4" = 1'-0"

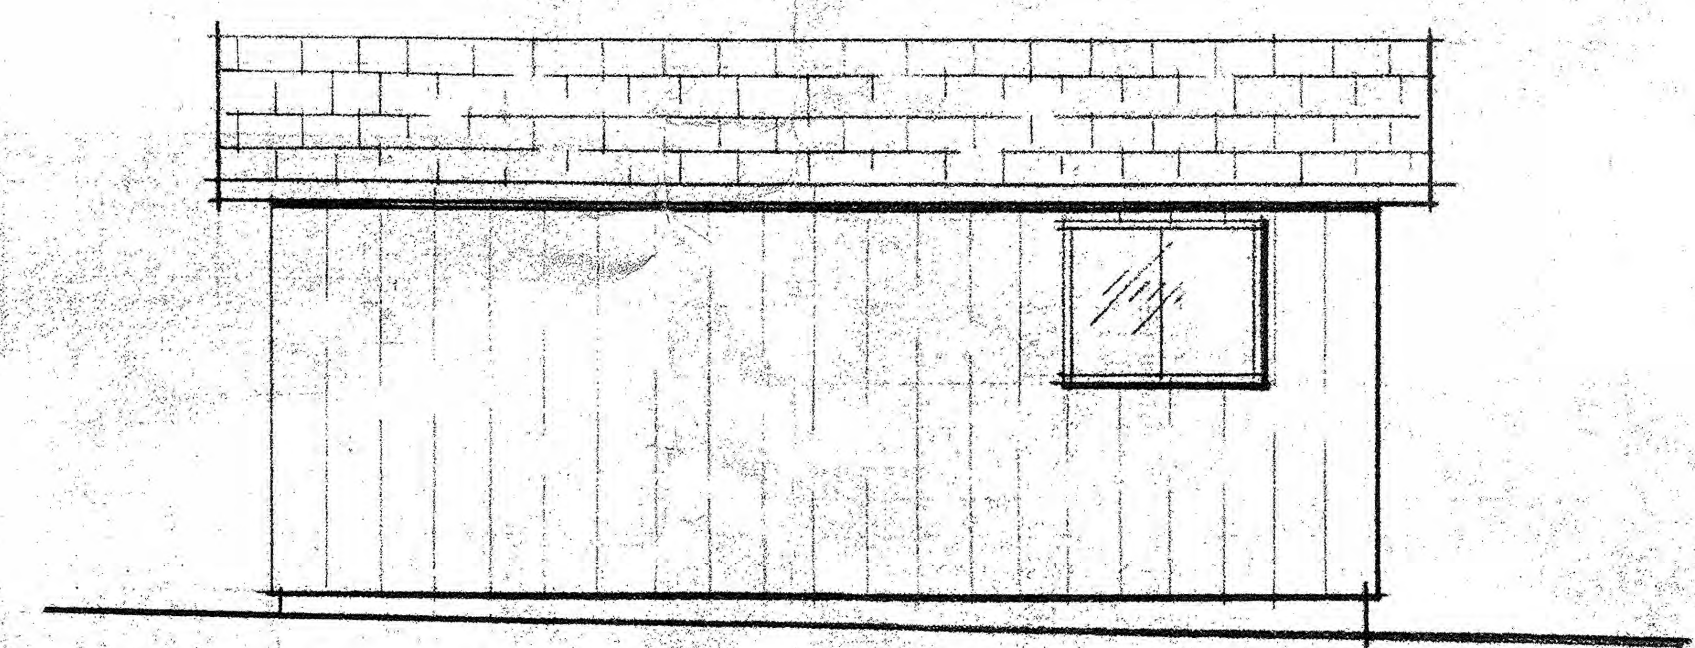


SOUTH ELEVATION
SCALE 1/4" = 1'-0"

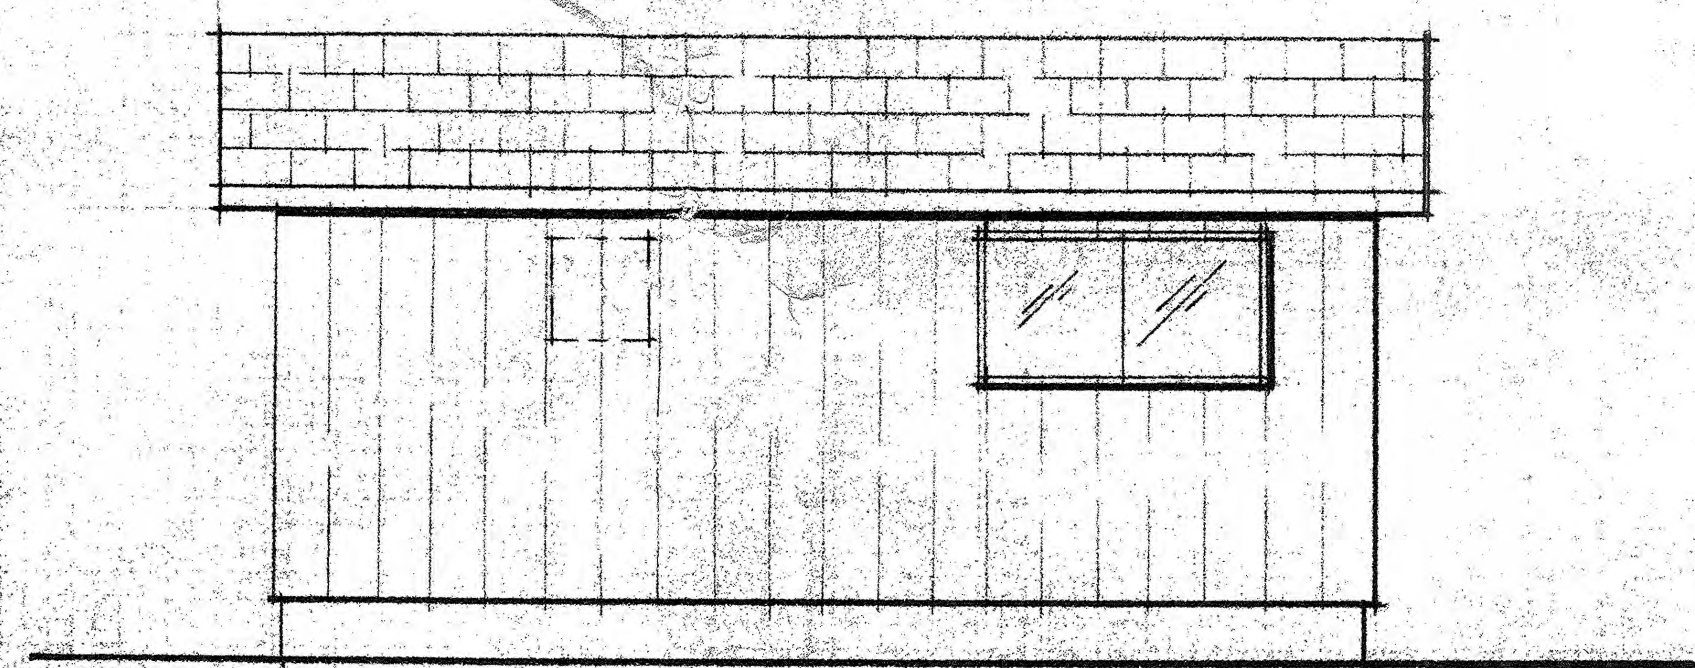

NORTH ELEVATION
SCALE 1/4" = 1'-0"

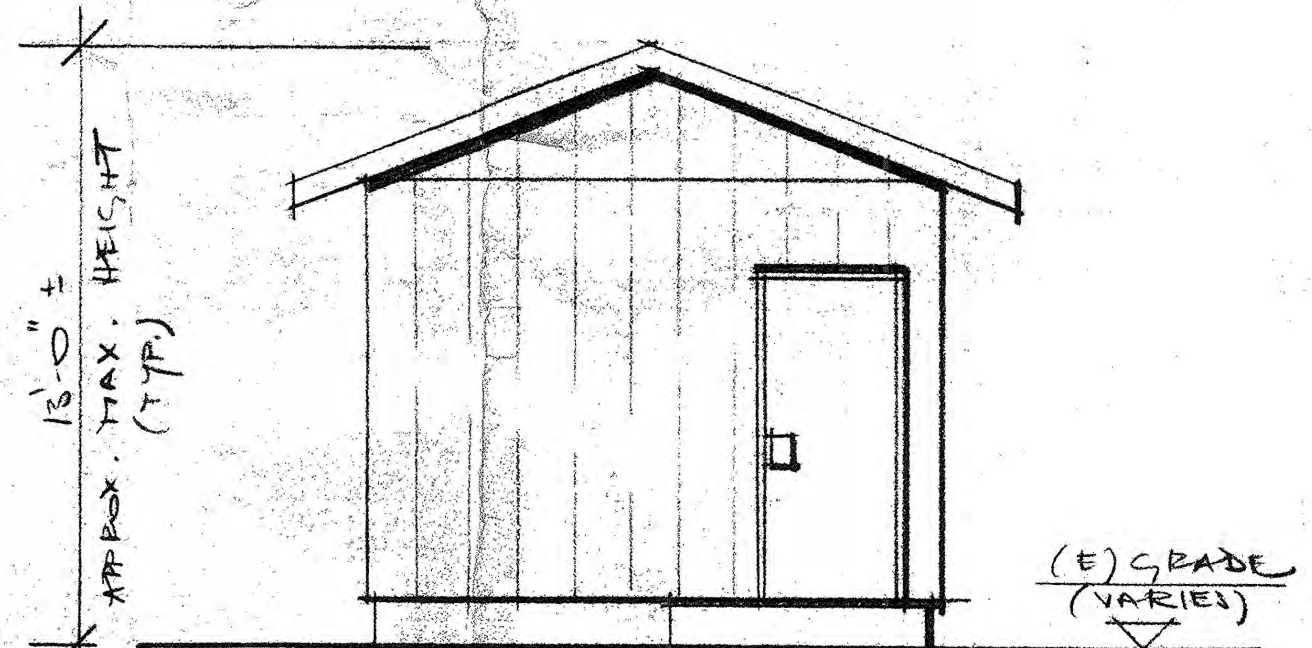

WEST ELEVATION
SCALE 1/4" = 1'-0"

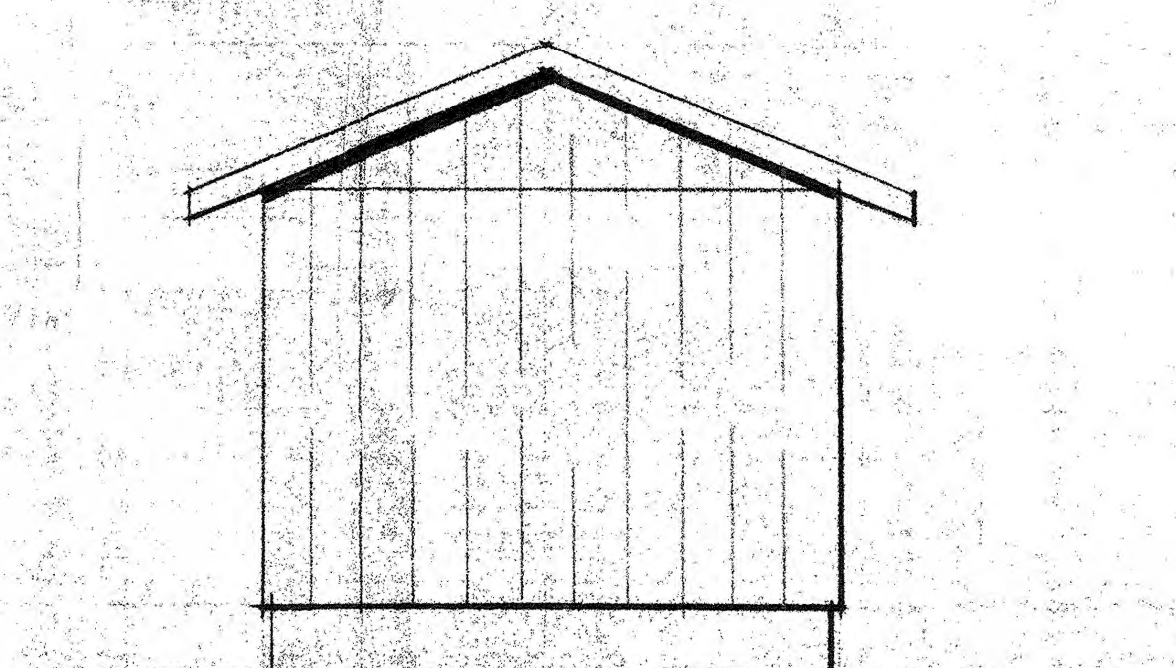

EAST ELEVATION
SCALE 1/4" = 1'-0"

REVISIONS	BY

17521 TIANZANITA DR., LOS GATOS, CALIFORNIA
FOR TR. & TIES. ALEX P. SCHOLLER
STORAGE SHED - EXISTING FLOOR PLAN & ELEVATIONS

DRAWN	R4
CHECKED	R4
DATE	3-28-97
SCALE	AS SHOWN
JOB NO.	SCHOLLER
SHEET	5