

SQUARE FOOTAGE:

2572.32 SF - MAIN FLOOR
105.78 SF - COVERED ENTRY PORCH
685.40 SF - COVERED REAR PORCH
49.67 SF - MECHANICAL ROOM³ TOTAL SF
3413.17 SF TOTAL

**1344 HWY 93 NORTH
VICTOR, MONTANA
59875**

**PHONE: 406-961-3273
PLTMONTANA.COM**

FLOOR PLAN

TILLER RESIDENCE

LOS GATOS, CA

ENGINEERED BY

EVIOUS ISSUES

DATE
4-21


AWN BY: TH

NUMBER

--	--

C1.0

5
4
3
2
1

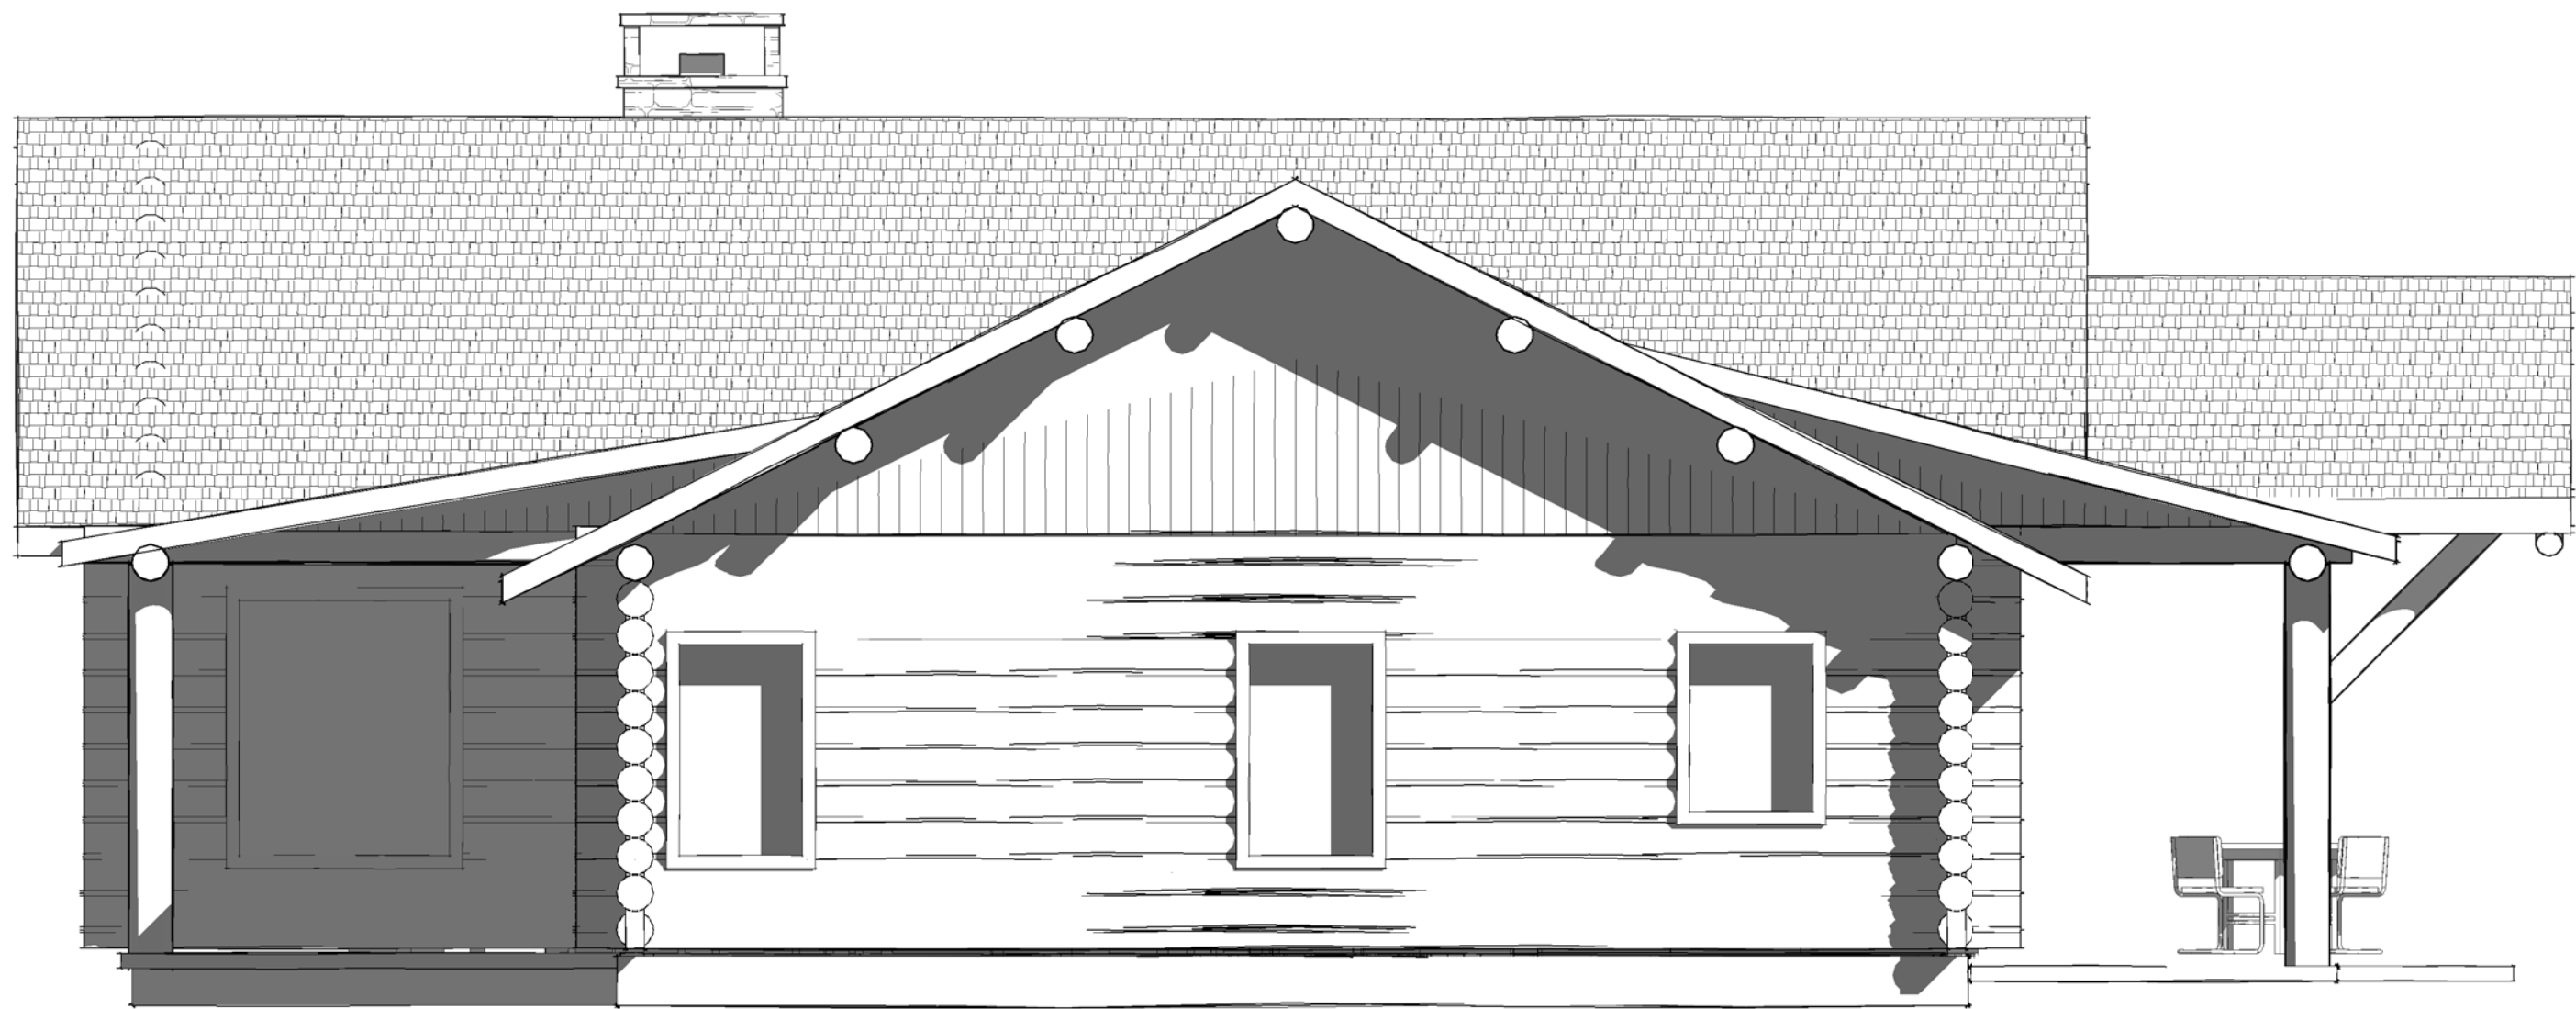


① LEFT ELEVATION
1/4" = 1'-0"



④ RIGHT ELEVATION
1/4" = 1'-0"



② FRONT ELEVATION
1/4" = 1'-0"

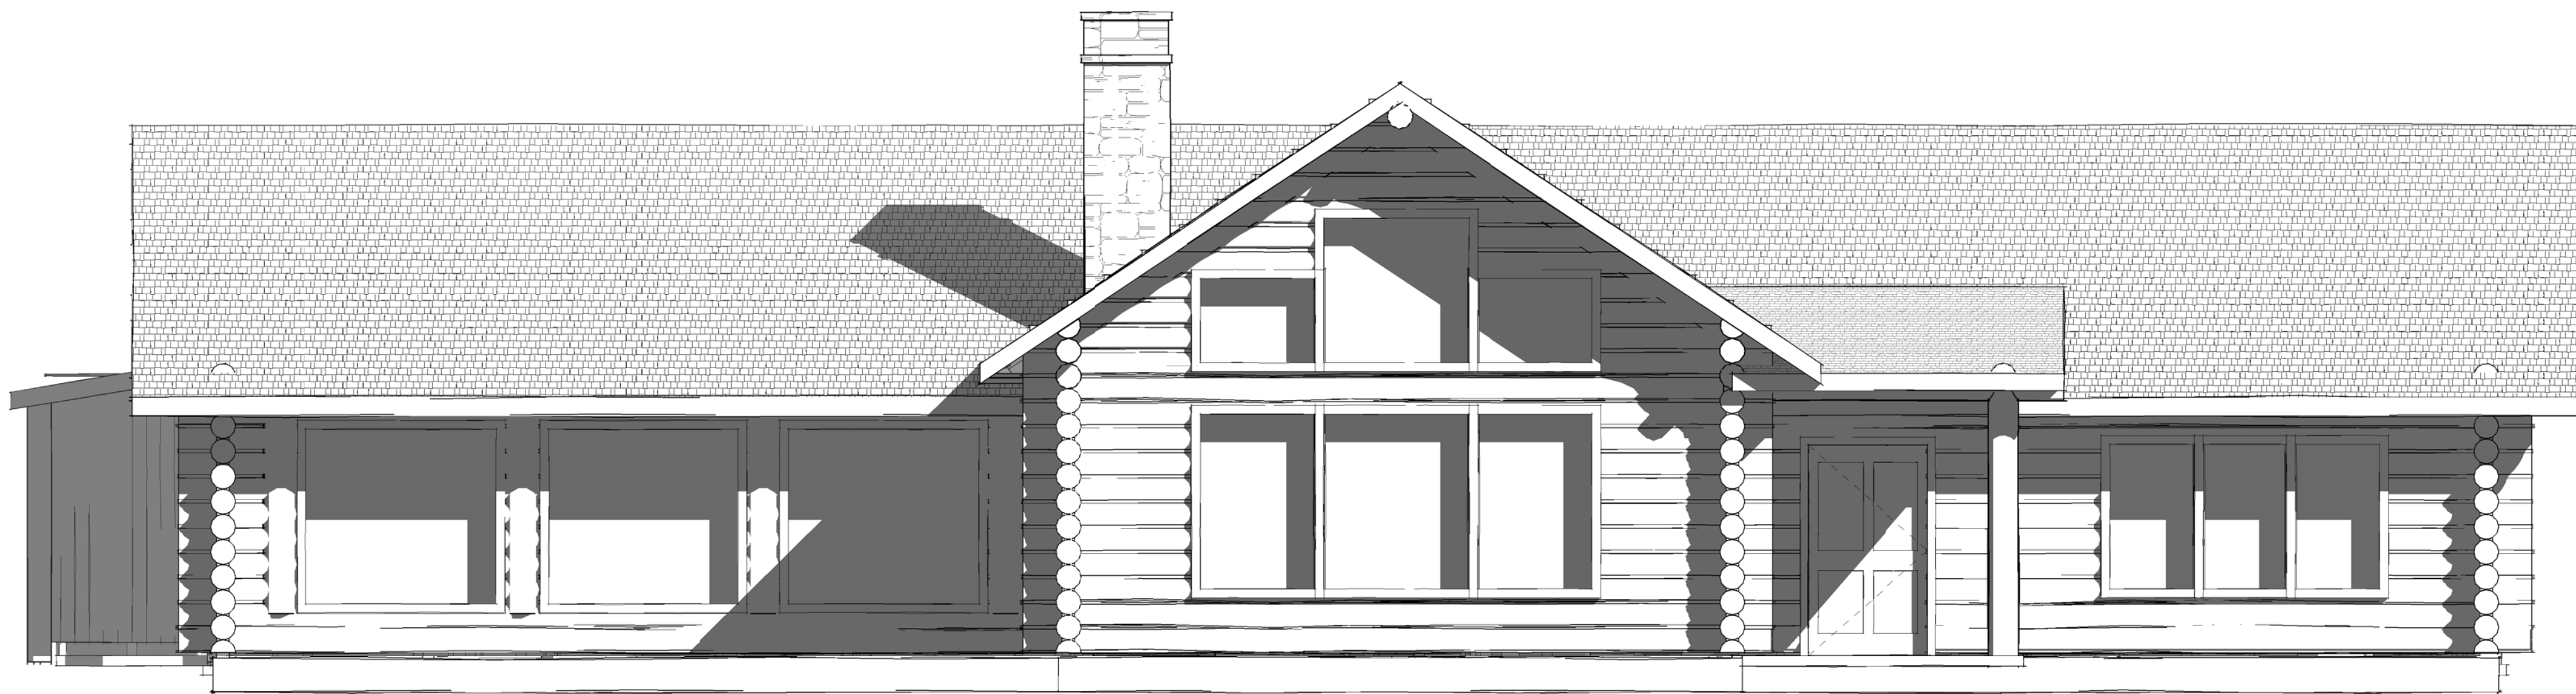

⑤ OCEAN VIEW ELEVATION
1/4" = 1'-0"

REVISIONS



Authentic Craftsmanship
EST. 1976 • MONTANA

PIONEER LOG & TIMBER
1344 HWY 93 NORTH
VICTOR, MONTANA
59875

PHONE: 406-961-3273
PLTMONTANA.COM

ELEVATIONS

TILLER RESIDENCE

Designer

ENGINEERED BY

PREVIOUS ISSUES
Approver

DATE
5-24-21

DRAWN BY
Author

JOB NUMBER
21-003

SHEET
SC2.0

5/24/2021 12:40:49 PM