
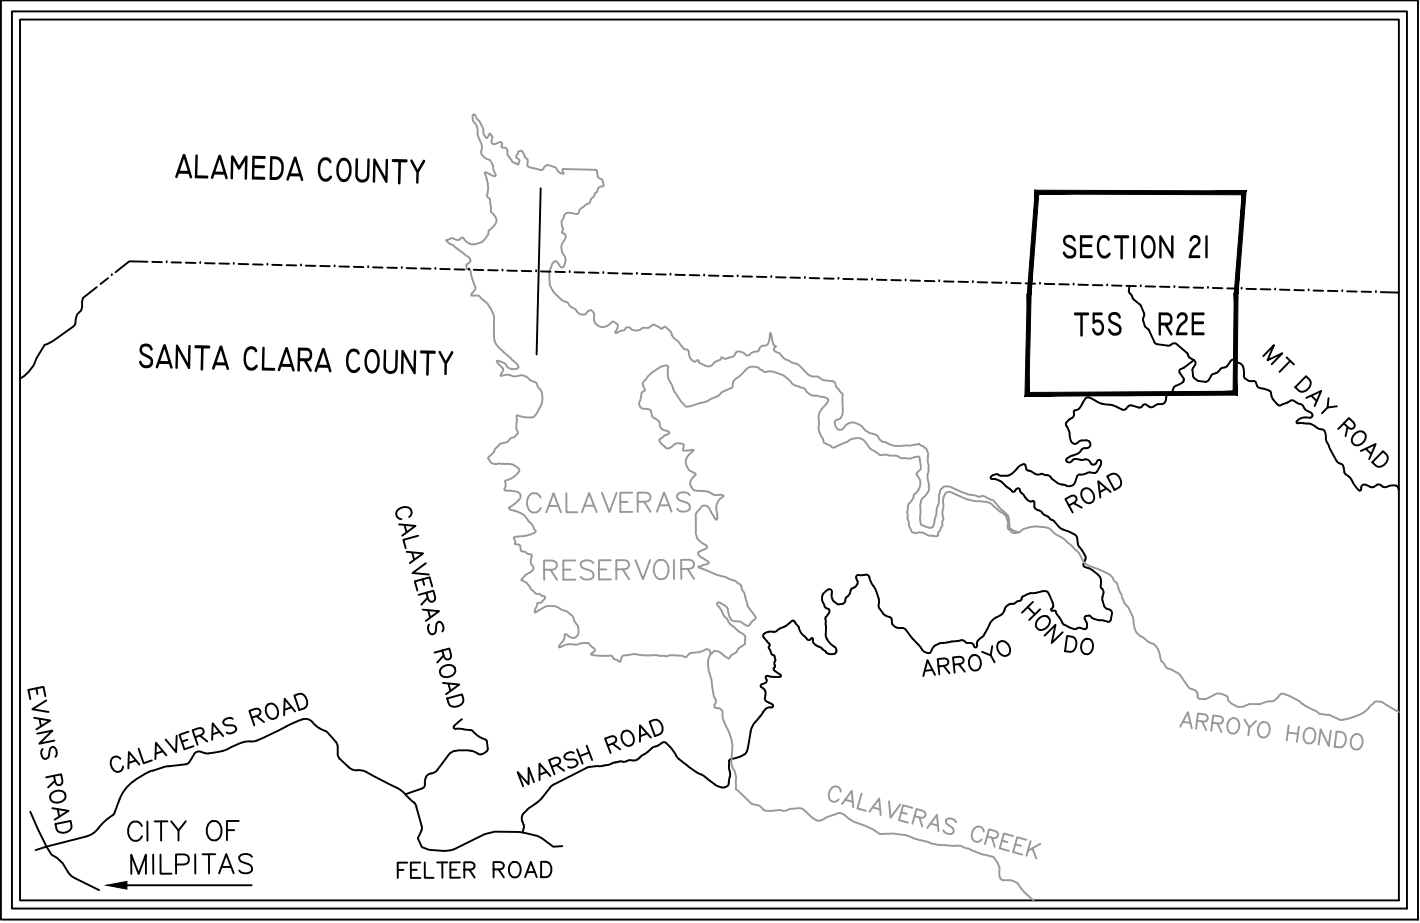


- ① FOUND 5/8" REBAR w/ALUMINUM CAP STAMPED LS 4560, FOR CORNER TO SECTIONS 16, 17, 20, & 21. LOCATED ON STEEP HILLSIDE, 160' MEASURED ON SLOPE FROM BARBED WIRE FENCE ADJACENT TO ROAD.
- ② FOUND 5/8" REBAR w/ALUMINUM CAP STAMPED LS 4560, FOR CORNER TO SECTIONS 15, 16, 21, & 22. CORNER FALLS ON SLOPE BELOW ROAD 25' NORTH OF NORTH SIDE OF ROAD AND 260' EAST OF GATED FENCE.
- ③ FOUND 5/8" REBAR w/ALUMINUM CAP STAMPED LS 4560, WHERE COUNTY LINE INTERSECTS SECTION LINE BETWEEN SECTIONS 20 AND 21, ABOUT 16' WEST OF BARBED WIRE FENCE.
- ④ FOUND 2" IRON PIPE w/ALUMINUM CAP STAMPED LS 4560 IN STONE MOUND ATOP A 48" BOULDER LOCATED 30 FT SOUTH OF A SMALL RAVINE DRAINING SOUTHEASTERLY AND 25' WEST OF BARBED WIRE FENCE.
- ⑤ FOUND 5/8" REBAR w/ALUMINUM CAP STAMPED LS 4560, WHERE COUNTY LINE INTERSECTS SECTION LINE BETWEEN SECTIONS 21 AND 22, AT N 3° 33' 57" E, 7.92 FT (12 LINKS) DISTANT FROM THE 1/4 CORNER.
- ⑥ FOUND 5/8" REBAR w/ALUMINUM CAP STAMPED LS 4560, FOR CORNER TO SECTIONS 20, 21, 28 & 29 10' SOUTH OF BARBED WIRE FENCE.
- ⑦ FOUND 5/8" REBAR w/ALUMINUM CAP STAMPED LS 4560, FOR 1/4 CORNER TO SECTIONS 21 & 28 20' NORTH OF BARBED WIRE FENCE.
- ⑧ FOUND 2" IRON PIPE w/ALUMINUM CAP STAMPED LS 4560, FOR CORNER TO SECTIONS 21, 22, 27 & 28 WITHIN SOUTHWEST QUADRANT OF FENCE INTERSECTION.

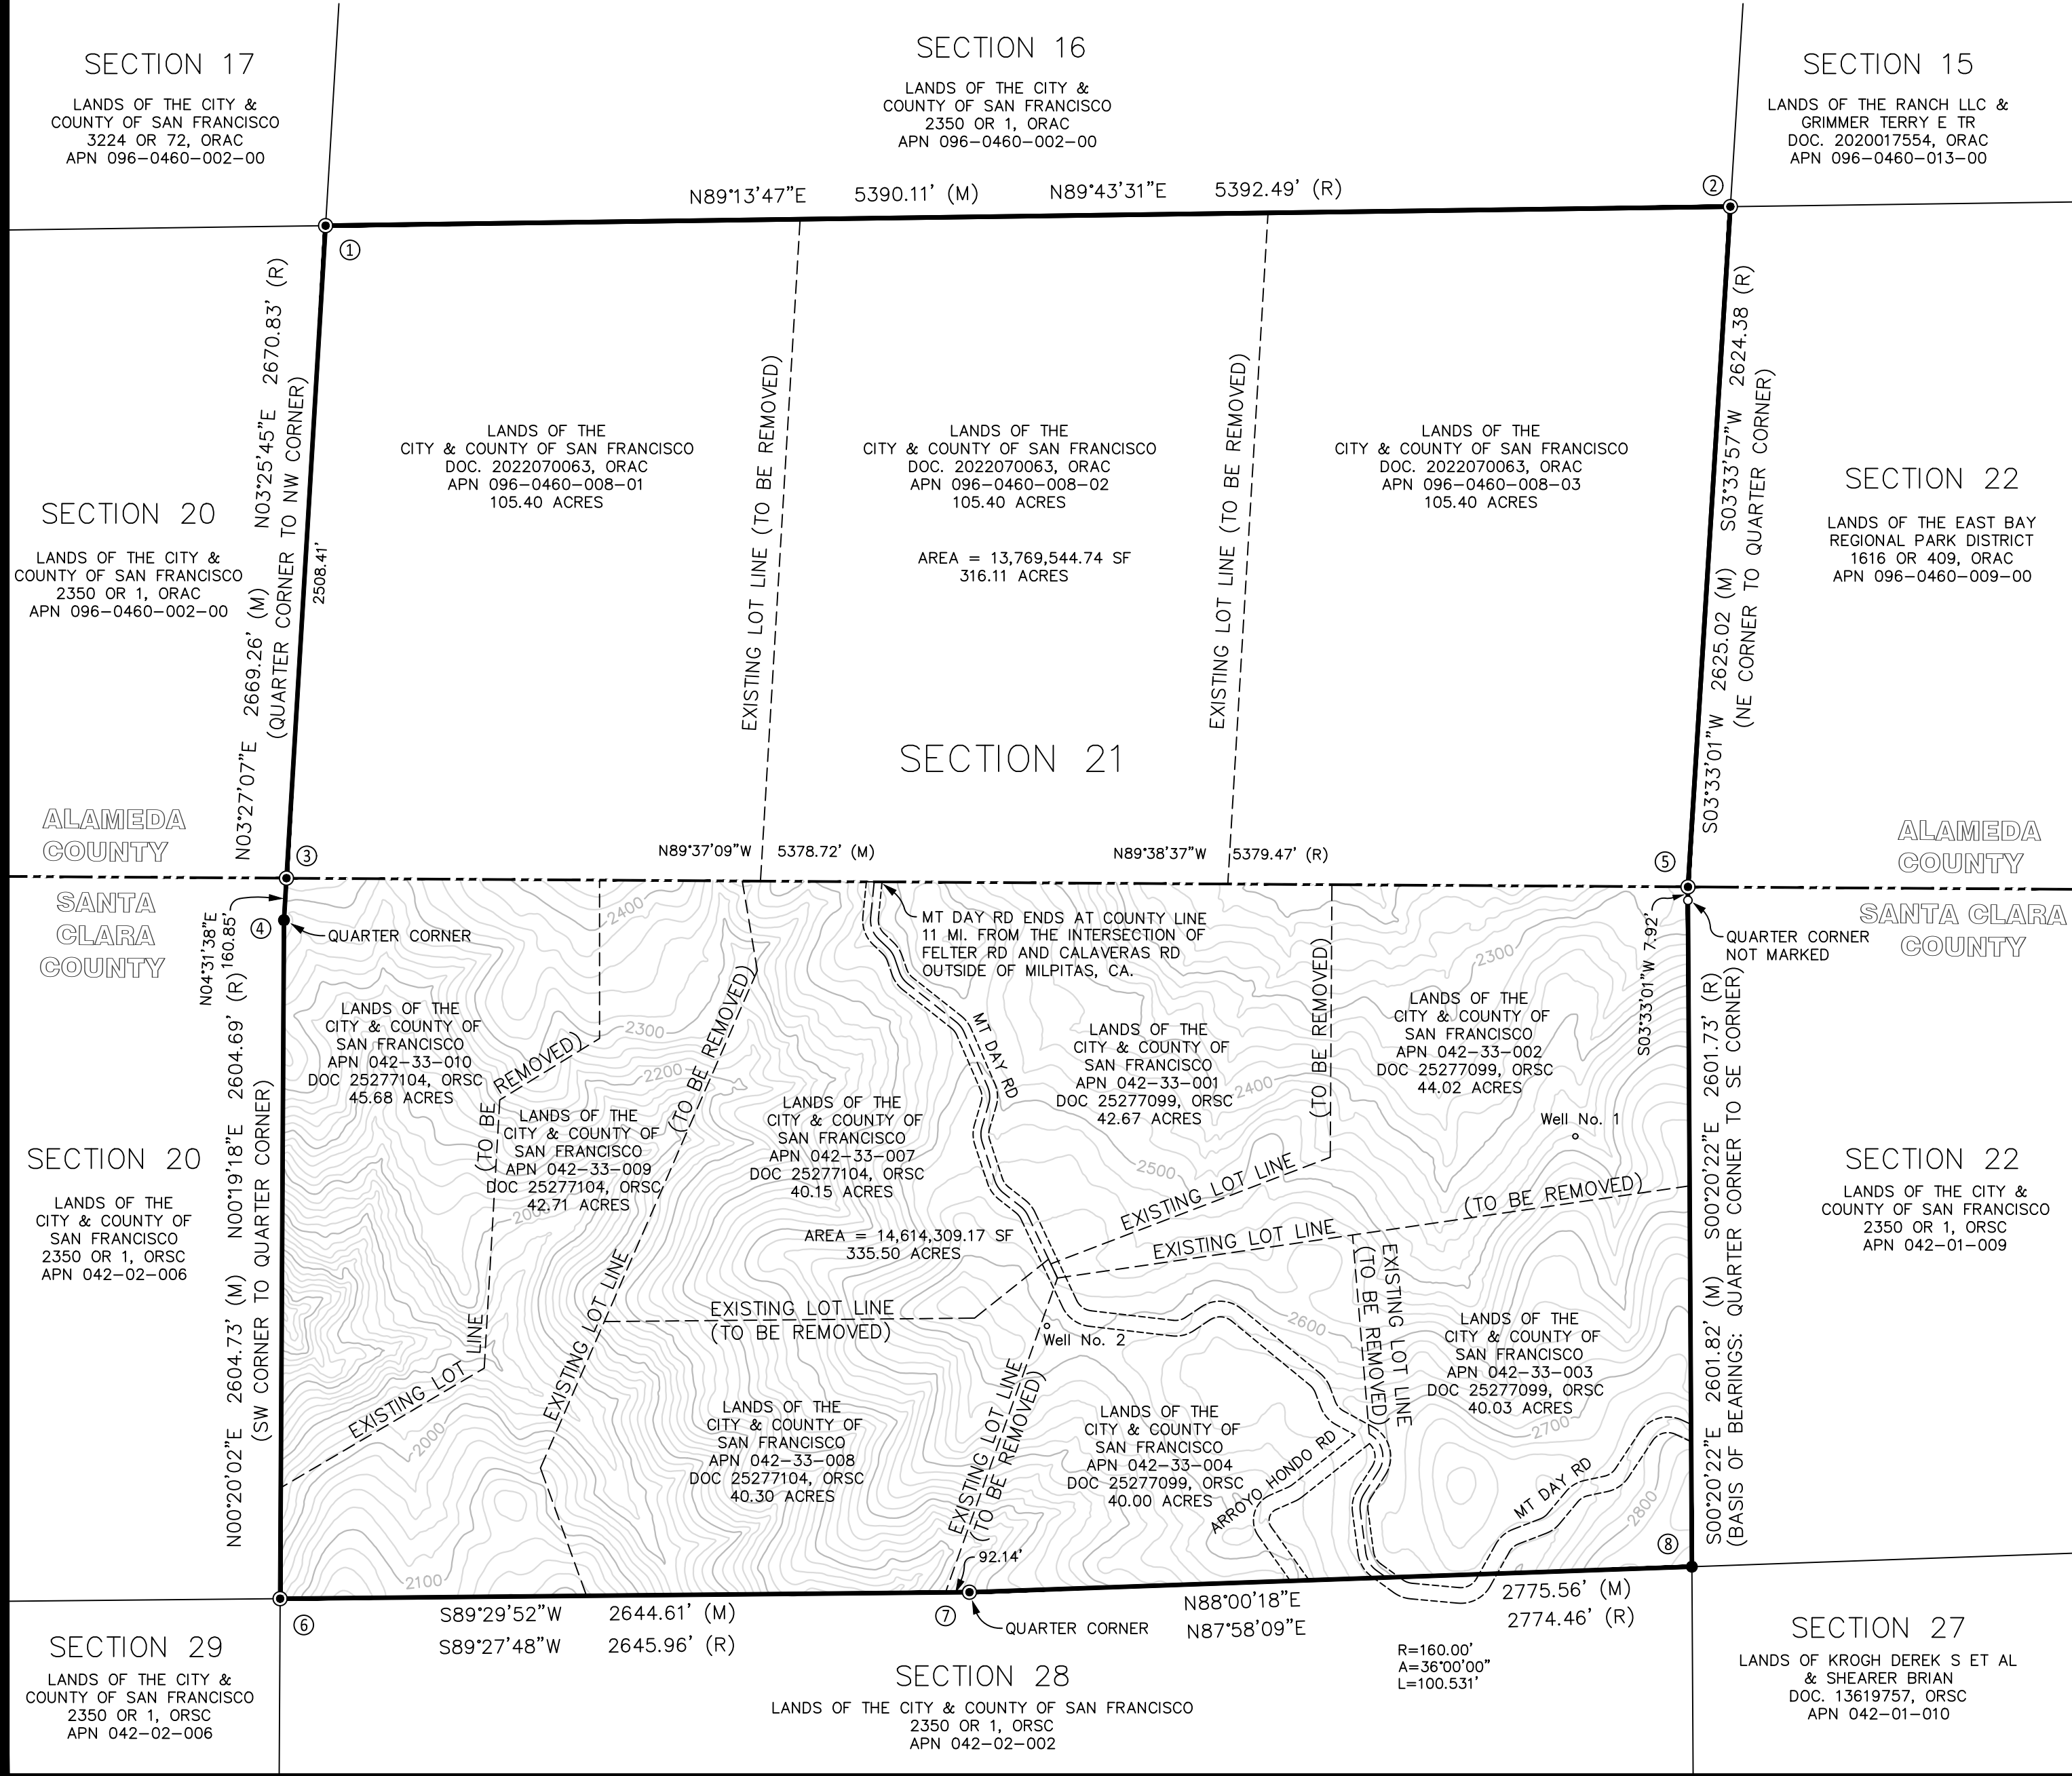

VICINITY DIAGRAM (No scale)

- NOTES:
- ALL PARCELS ARE OWNED BY THE CITY AND COUNTY OF SAN FRANCISCO.
 - MAP PREPARED BY R. EDWARD PETERSON, CHIEF SURVEYOR FOR THE SAN FRANCISCO PUBLIC UTILITIES COMMISSION.
 - ALL PARCELS ARE UNDER THE WILLIAMSON ACT, CONTRACT 70.157.
 - ALL PARCELS ARE ZONED "AR" AND UNDER GENERAL PLAN FOR RANCLANDS. NO BUILDINGS EXIST THROUGHOUT THE SITE.
 - ROADS SHOWN HEREON ARE SANTA CLARA COUNTY ROADS ACCESSIBLE FROM THE CITY OF MILPITAS VIA CALAVERAS RD, FELTER RD, AND MARSH RD.
 - WELL NO. 1 (WELL 05S02E21L001), PERMIT NO. 94W0943.
 - WELL NO. 2 (WELL 05S02E28D001), PERMIT NO. 97W00964
 - CONTOURS SHOWN HEREON ARE 20 FT INTERVALS FROM COUNTY LIDAR DATA.

LEGEND	
●	FND 2" IRON PIPE w/ALUM CAP PLS 4560
⊙	FND 5/8" REBAR w/ALUM CAP PLS 4560
(M)	MEASURED IN FIELD
(R)	RECORD DIMENSION FROM RECORD OF SURVEY 1316
OR	OFFICIAL RECORDS
DOC	DOCUMENT
ORAC	OFFICIAL RECORDS OF ALAMEDA COUNTY
ORSC	OFFICIAL RECORDS OF SANTA CLARA COUNTY

LOT MERGER SITE PLAN
FOR THE
CITY & COUNTY OF SAN FRANCISCO
SECTION 21, T. 5 S., R. 2 E., M.D.M.

BEING A REVERSION TO ACREAGE OF LAND SUBDIVIDED IN PARCEL MAPS
RECORDED IN BOOK 682, PAGES 32-34, AND BOOK 722, PAGES 2-4.
SANTA CLARA COUNTY RECORDER'S OFFICE

BY R. EDWARD PETERSON, CHIEF SURVEYOR FOR
THE SAN FRANCISCO PUBLIC UTILITIES COMMISSION

SCALE: 1" = 500' JUNE, 2022 SHEET 1 OF 1