



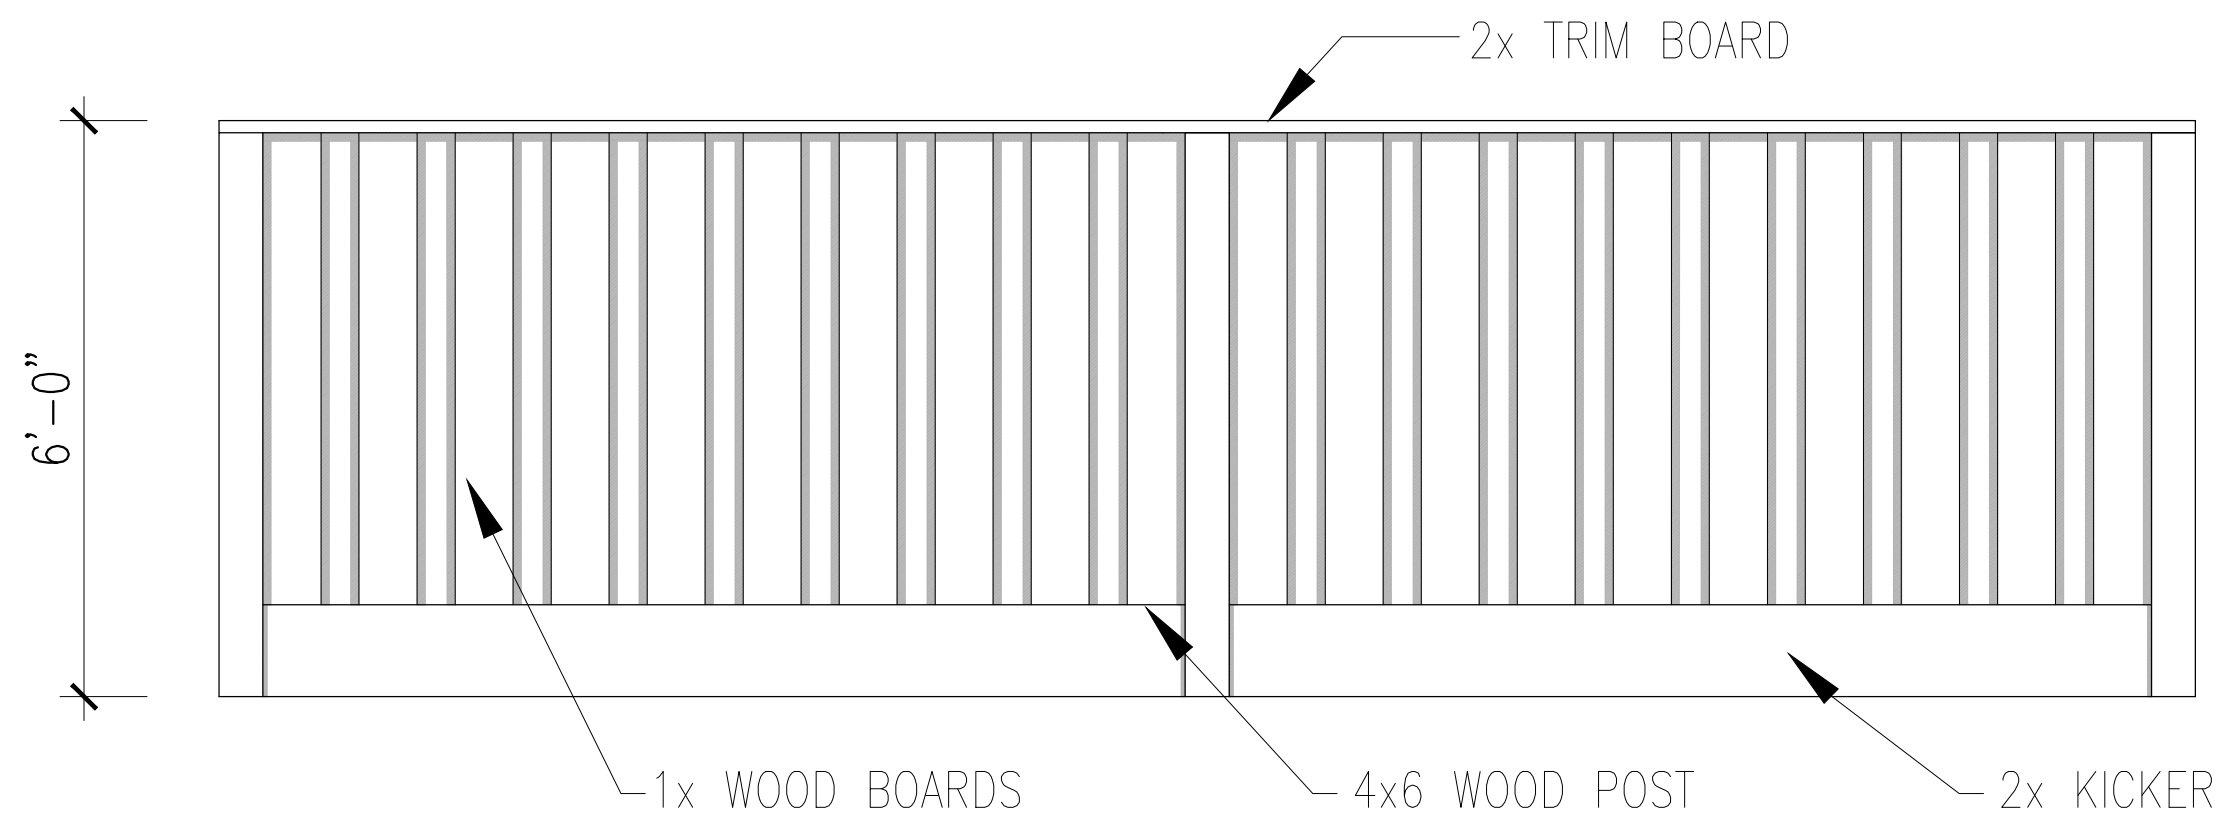

⑤ WOOD GOOD NEIGHBOUR FENCE
6' TALL AND 30' FROM McKean RD
1/2" = 1'-0"




④ PROPERTY IMAGE
NO SCALE

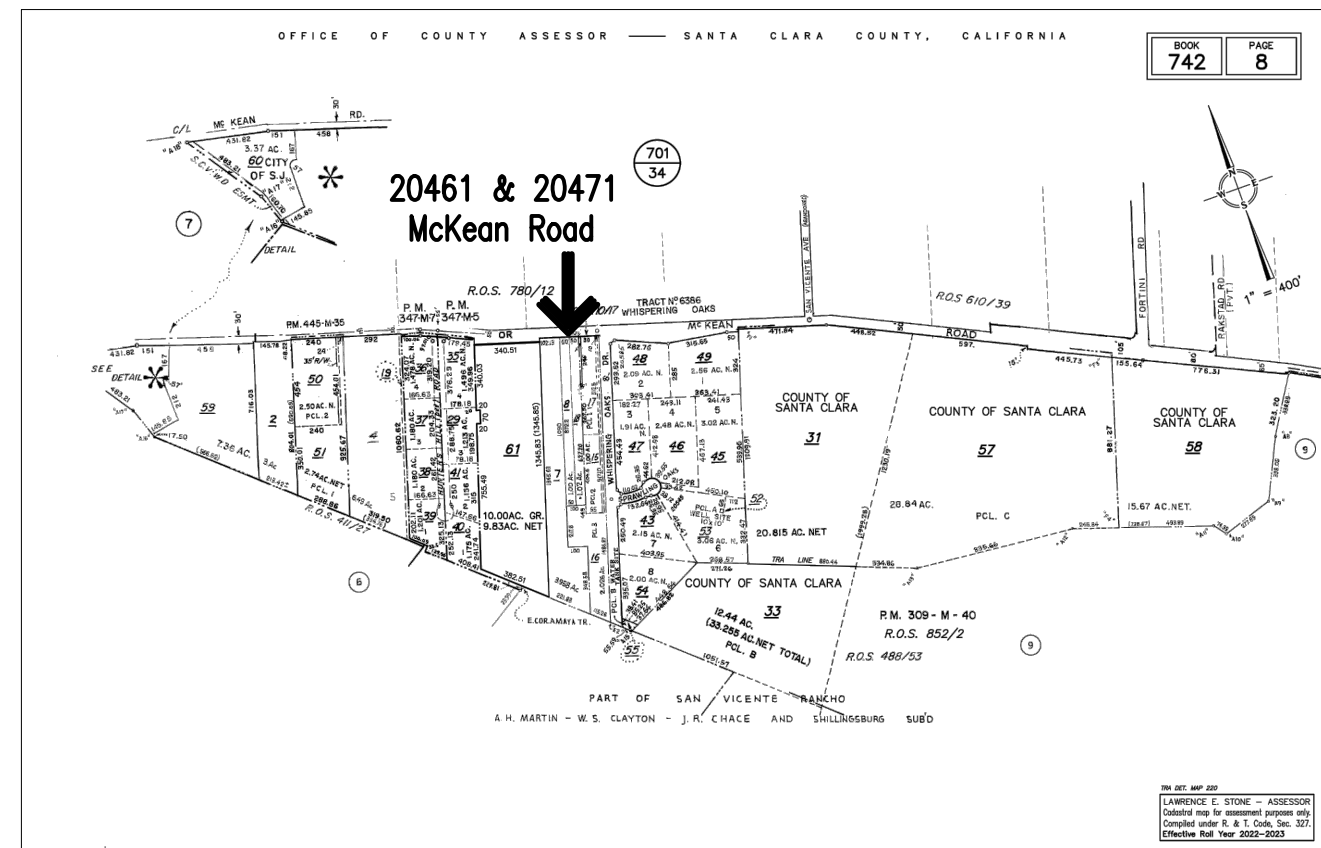

③ ASSESSOR'S PARCEL MAP
NO SCALE



② VICINITY MAP
NO SCALE

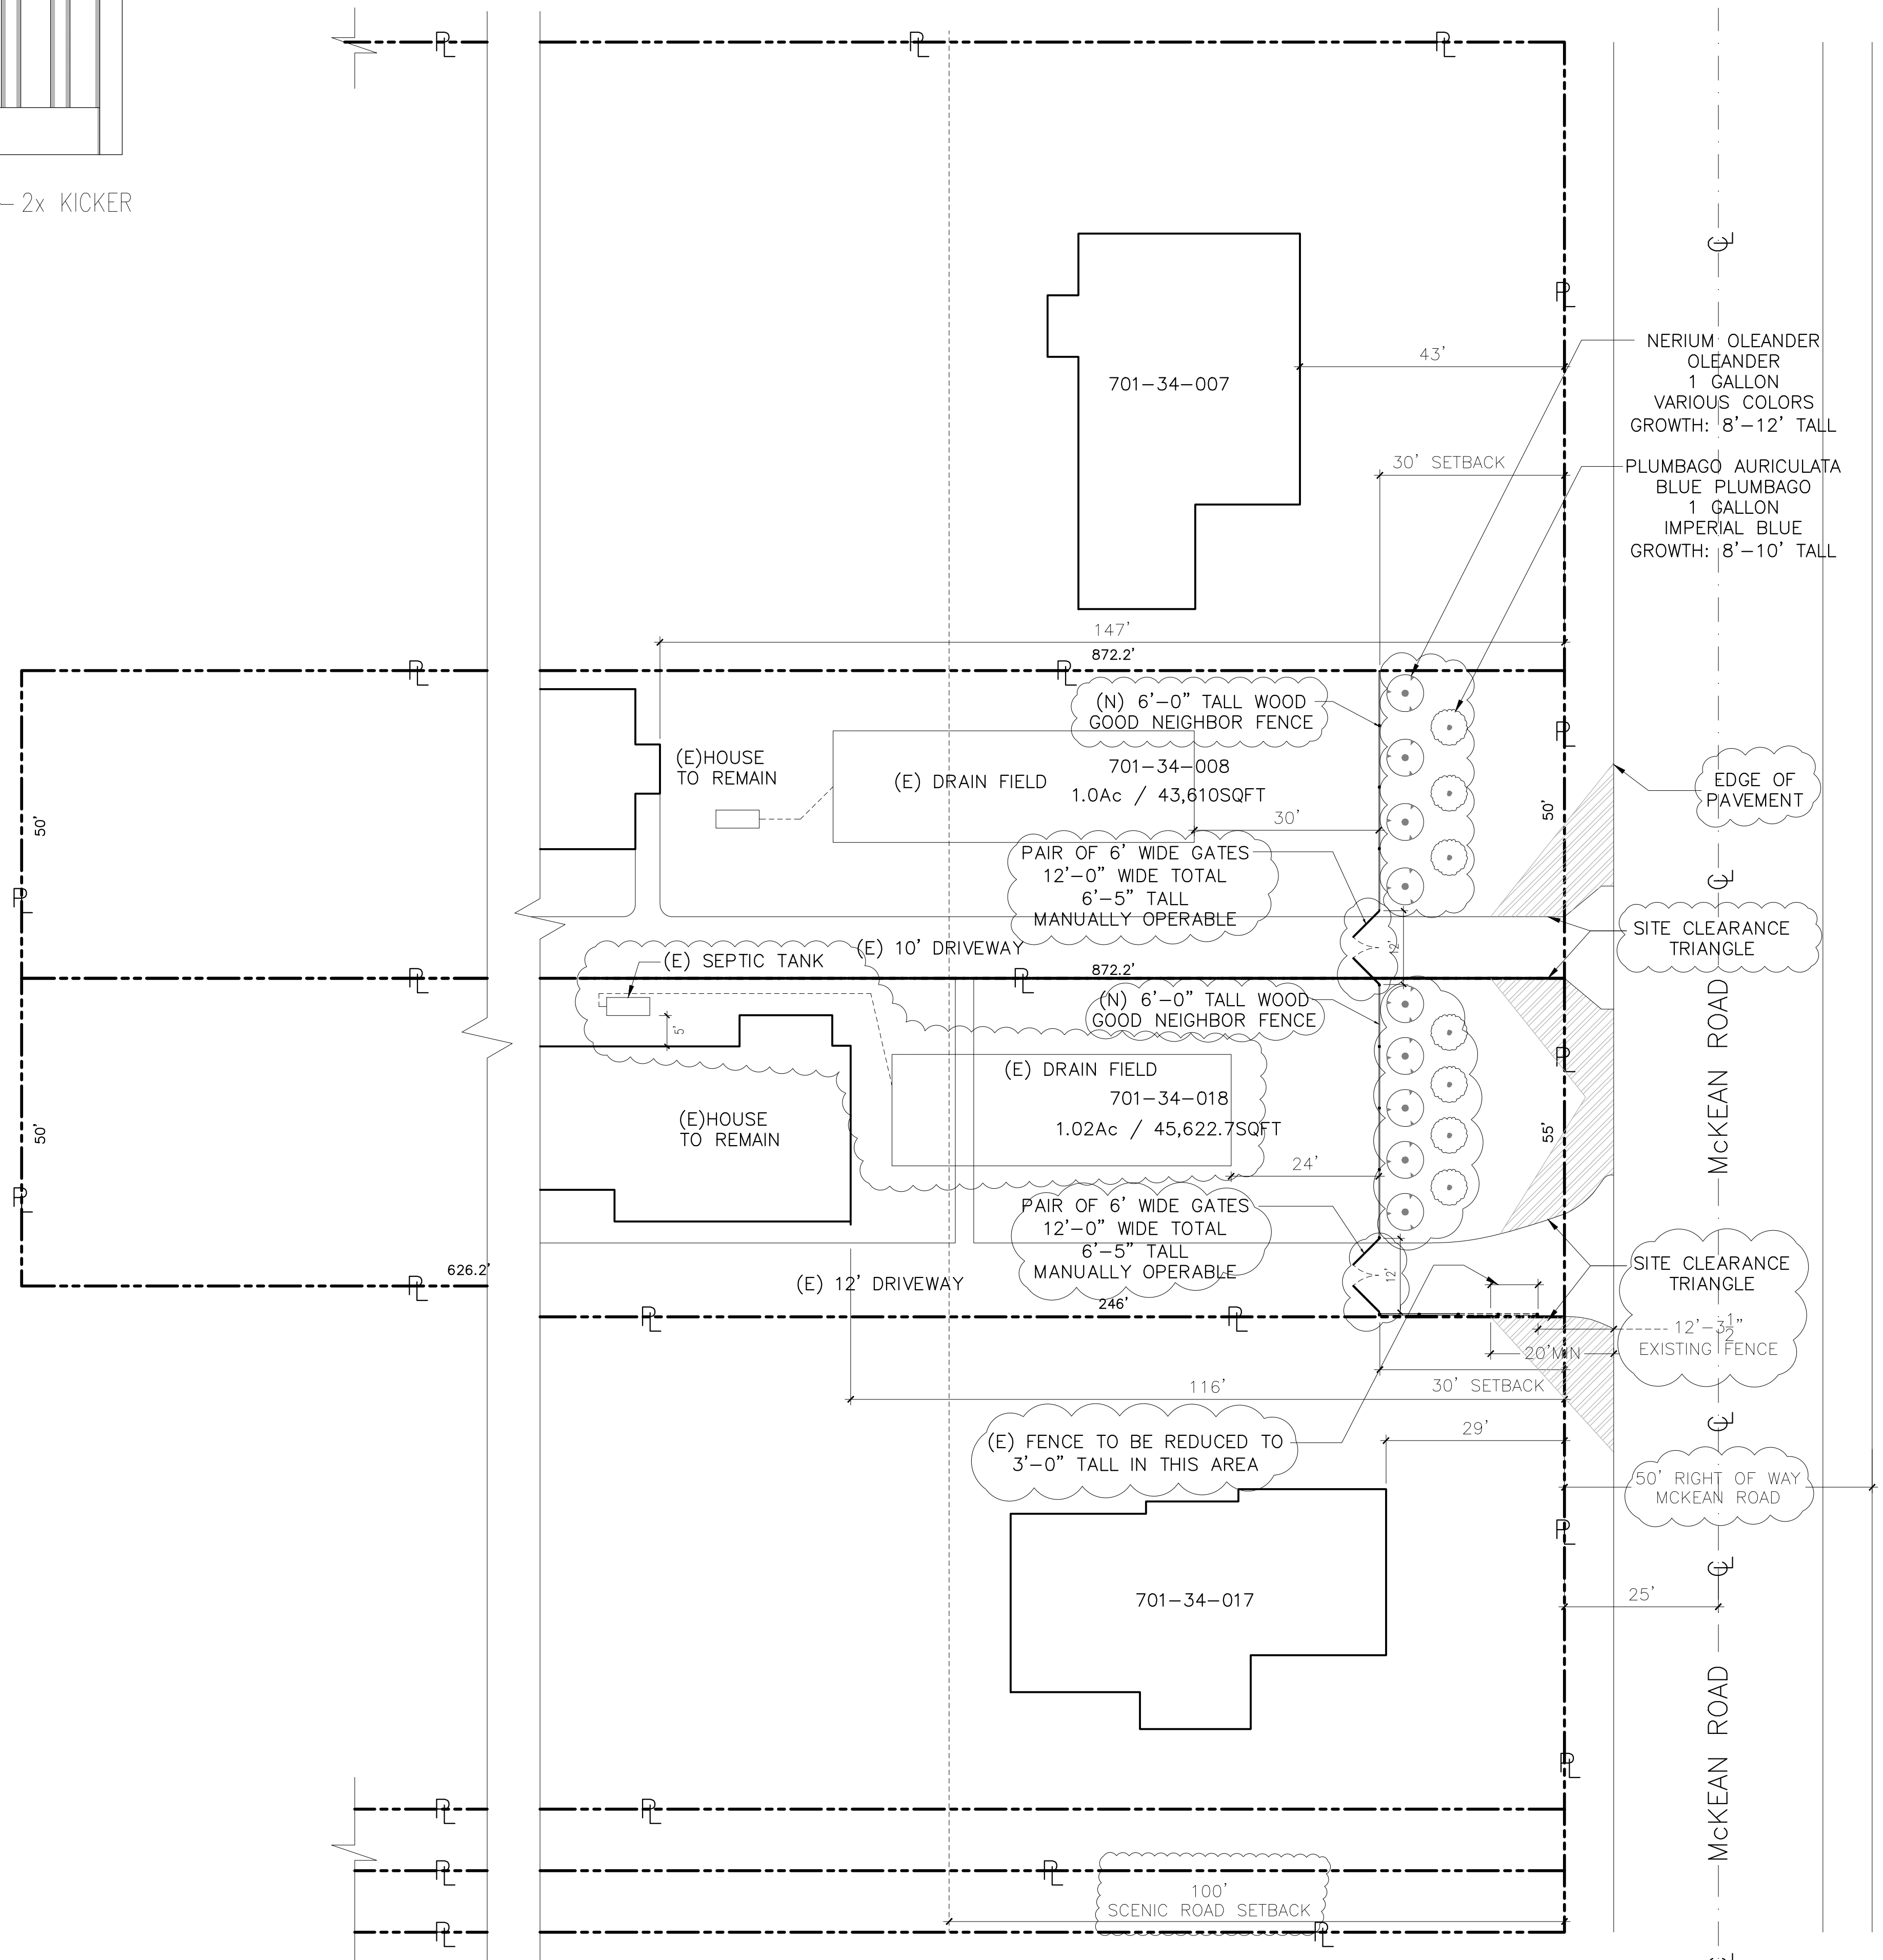

① SITE PLAN
SCALE : 1/16"=1'-0"

SCDC

ARCHITECTURE
INTERIOR DESIGN

SALVATORE CARUSO
DESIGN CORPORATION

980 EL CAMINO REAL, # 200, SANTA CLARA, CA 95050
TEL. No. (408) 998-4087 • FAX No. (408) 998-4088

PROJECT :

McKean Road

20461 & 20471
McKean Road
San Jose, CA 95120

GENERAL NOTES :

1. THIS SHEET IS PART OF A SET & IS NOT TO BE USED ALONE.
2. THIS SHEET IS NOT FOR CONSTRUCTION UNTIL THE ARCHITECT'S STAMP & SIGNATURE ARE ON THIS SHEET.
3. THESE PLANS & PRINTS ARE OWNED BY THE ARCHITECT & ARE FOR USE ON THIS PROJECT ONLY. REPRODUCTION AND/OR DISTRIBUTION WITHOUT THE WRITTEN CONSENT OF THE ARCHITECT IS FORBIDDEN.
4. COPYRIGHT © BY SALVATORE CARUSO DESIGN CORP.

SHEET NAME :

SITE PLAN

REVISIONS	BY

DRAWN:	
CHECKED:	
DATE:	05/30/2023
SCALE:	1/16"=1'-0"
JOB No.:	-----
SHEET No.:	

SHEETS IN SET

A1.0