



MICHAEL DEMKOWSKI

-44'X48' GREAT PLAINS WESTERN BARN-

- CONCEPT DRAWING SET -

CUSTOMER:
MICHAEL DEMKOWSKI

SALES REP:
JACK STRINGER

JOB CODE:
SCO01231

REVISION & DATE:
REV 0.0


PROJECT ADDRESS:
4901 CROY ROAD
MORGAN HILL, CA 95037

DRAWINGS ARE PROVIDED TO ASSIST OUR CUSTOMERS
IN PROJECT CLARIFICATION AND INITIAL CONSTRUCTION
BUDGETING. DRAWINGS ARE THE SOLE PROPERTY OF
TIMBERLYNE AND CANNOT BE USED WITHOUT WRITTEN
CONSENT.

DETAILS

A-000

COVER SHEET

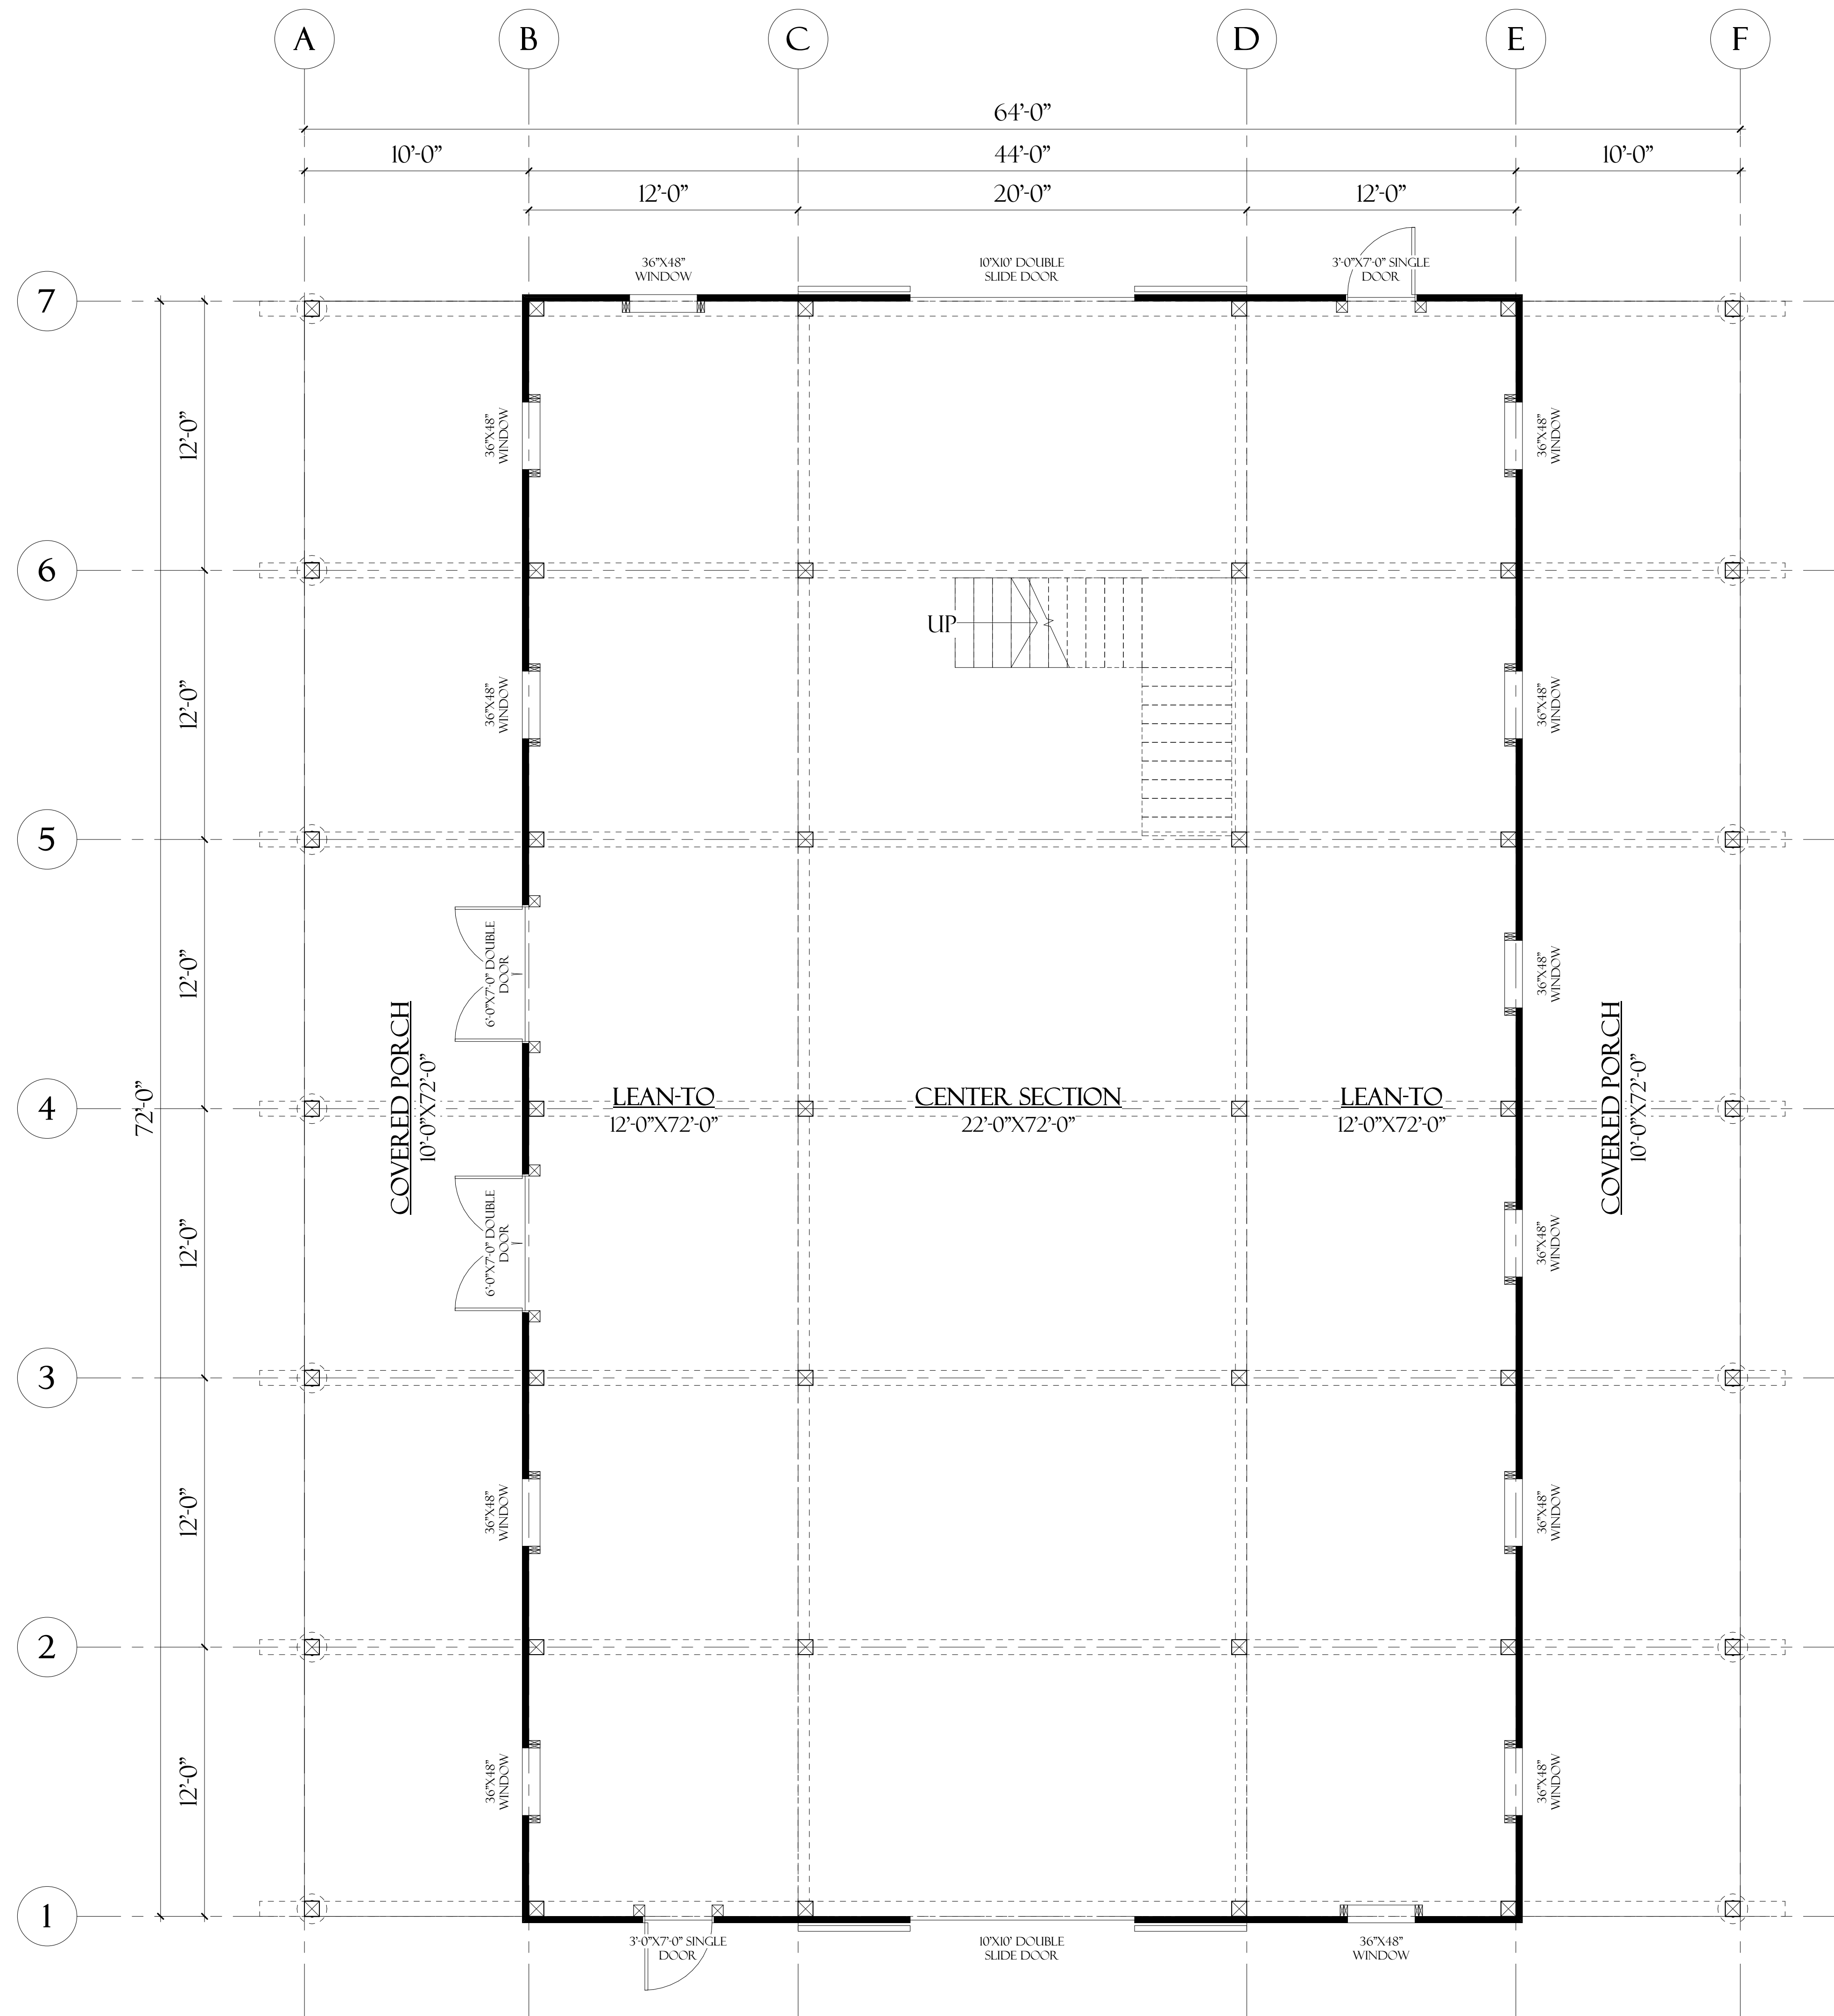

FIRST FLOOR PLAN
SCALE: 1/4" = 1'-0"

MICHAEL DEMKOWSKI

-44'X48' GREAT PLAINS WESTERN BARN-

- CONCEPT DRAWING SET -

CUSTOMER:
MICHAEL DEMKOWSKI

SALES REP:
JACK STRINGER

JOB CODE:
SCO01231

REVISION & DATE:
REV 0.0

PROJECT ADDRESS:
4901 CROY ROAD
MORGAN HILL, CA 95037

DRAWINGS ARE PROVIDED TO ASSIST OUR CUSTOMERS
IN PROJECT CLARIFICATION AND INITIAL CONSTRUCTION
BUDGETING. DRAWINGS ARE THE SOLE PROPERTY OF
TIMBERLYNE AND CAN NOT BE REPRODUCED WITHOUT
WRITTEN CONSENT.

DETAILS

A-101

MAIN FLOOR PLAN

MICHAEL DEMKOWSKI

-44'X48' GREAT PLAINS WESTERN BARN-

- CONCEPT DRAWING SET -

CUSTOMER:
MICHAEL DEMKOWSKI

SALES REP:
JACK STRINGER

JOB CODE:
SCO01231

REVISION & DATE:
REV 00


PROJECT ADDRESS:
4901 CROY ROAD
MORGAN HILL, CA 95037

DRAWINGS ARE PROVIDED TO ASSIST OUR CUSTOMERS
IN PROJECT CLARIFICATION AND INITIAL CONSTRUCTION.
BUDGETING. DRAWINGS ARE THE SOLE PROPERTY OF
TIMBERLYNE AND CANNOT BE USED WITHOUT WRITTEN
CONSENT.

DETAILS


A-102

LOFT FLOOR PLAN

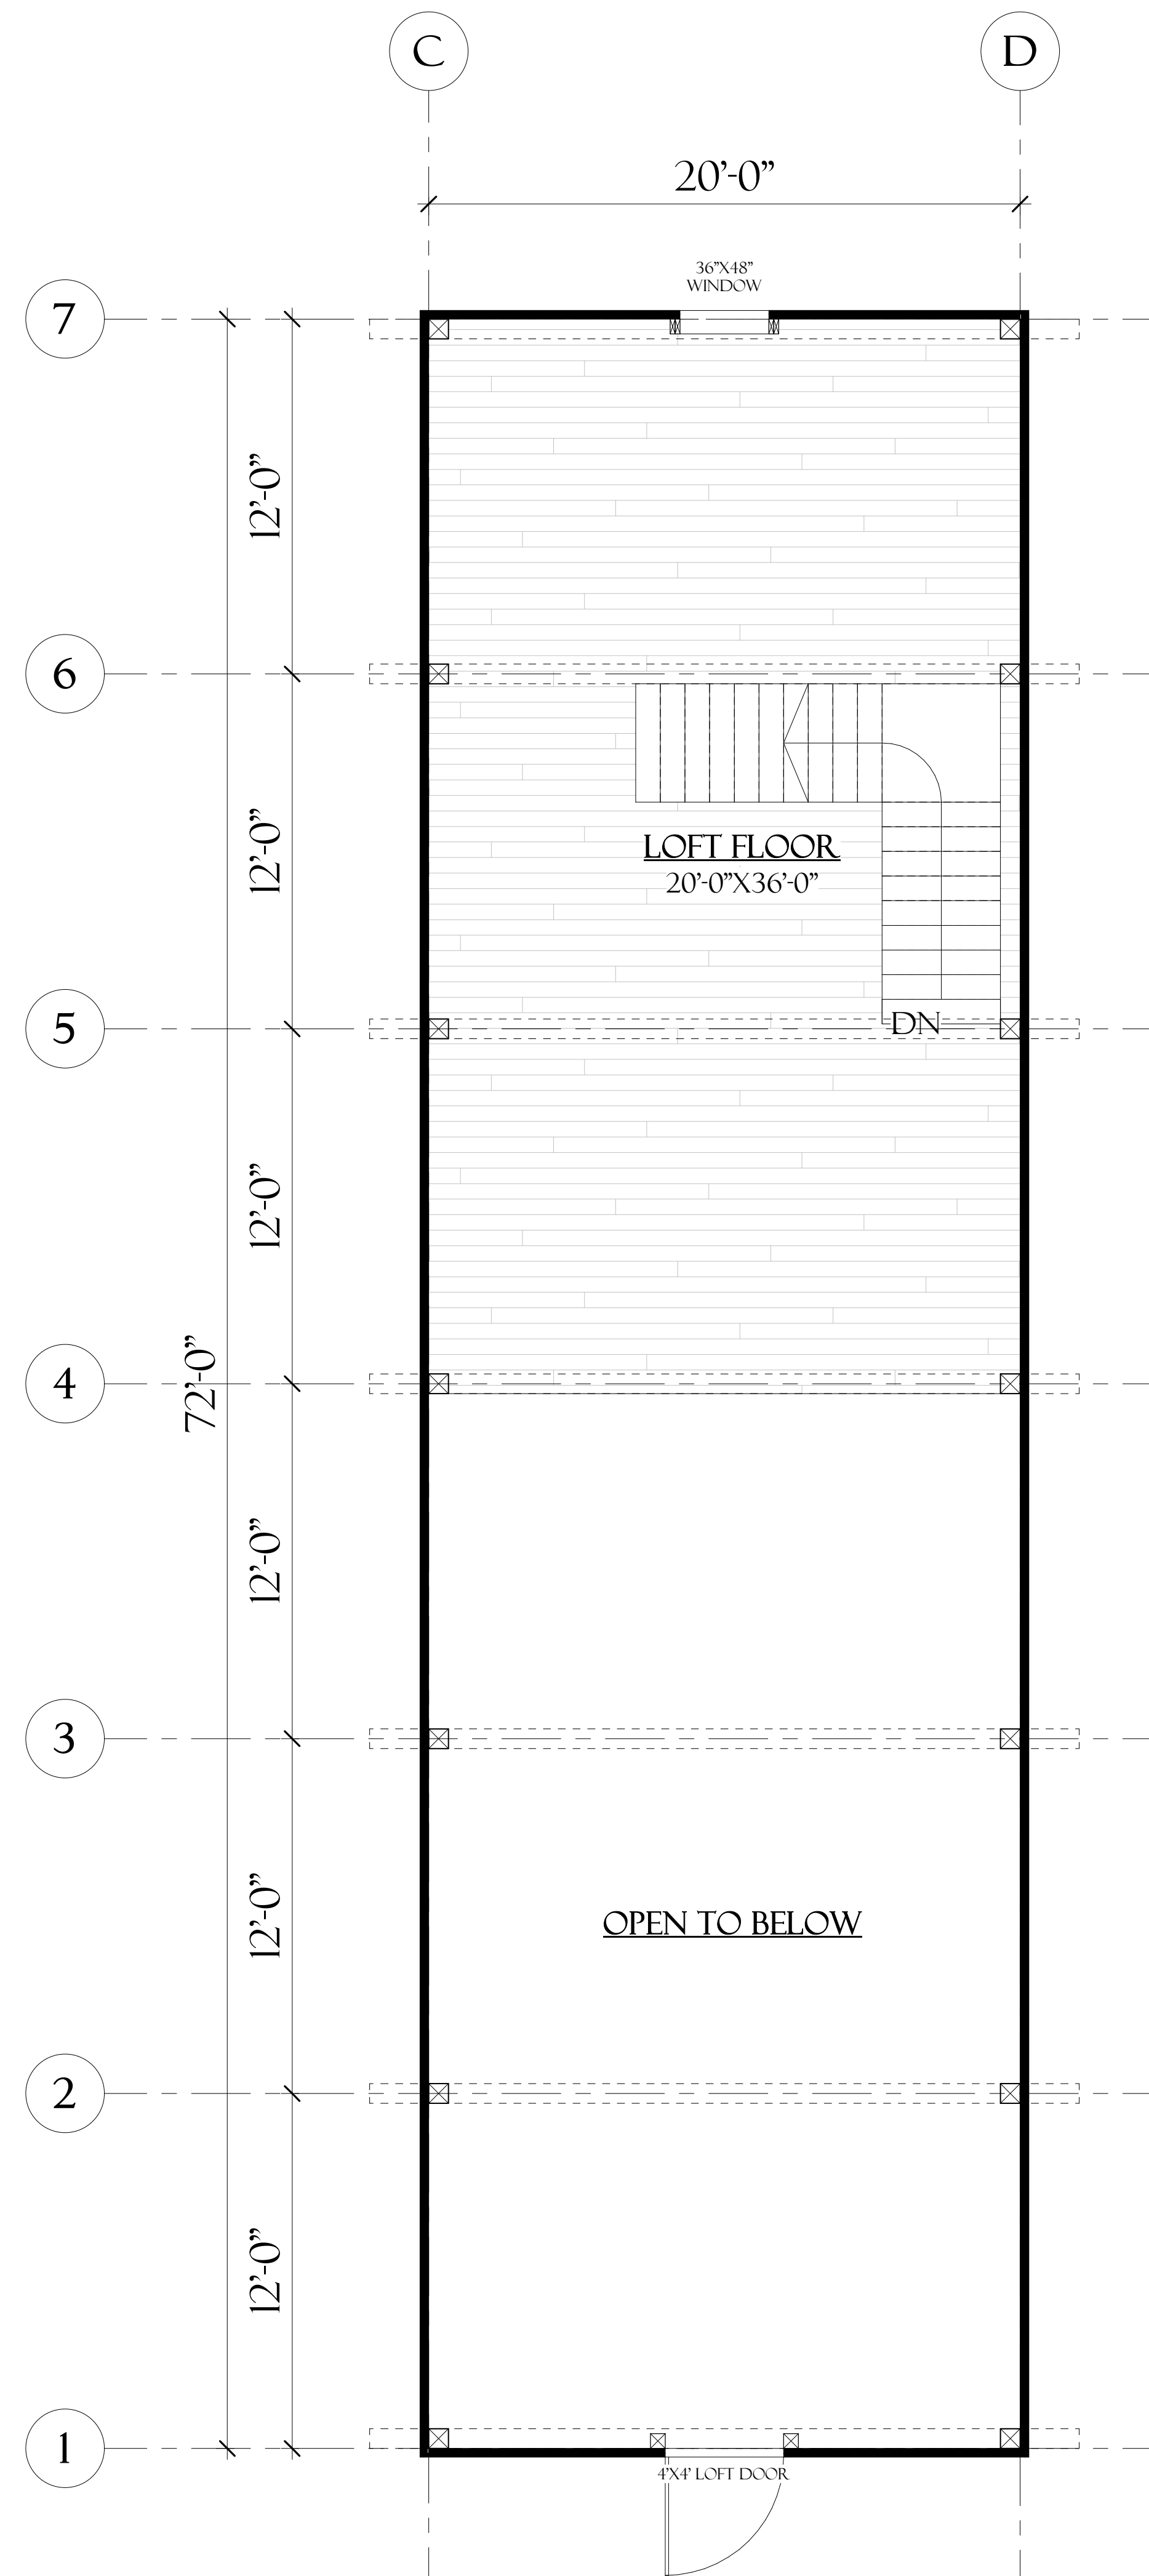

LOFT FLOOR PLAN
SCALE : 1/4" = 1'-0"

MICHAEL DEMKOWSKI
-44'X48' GREAT PLAINS WESTERN BARN-

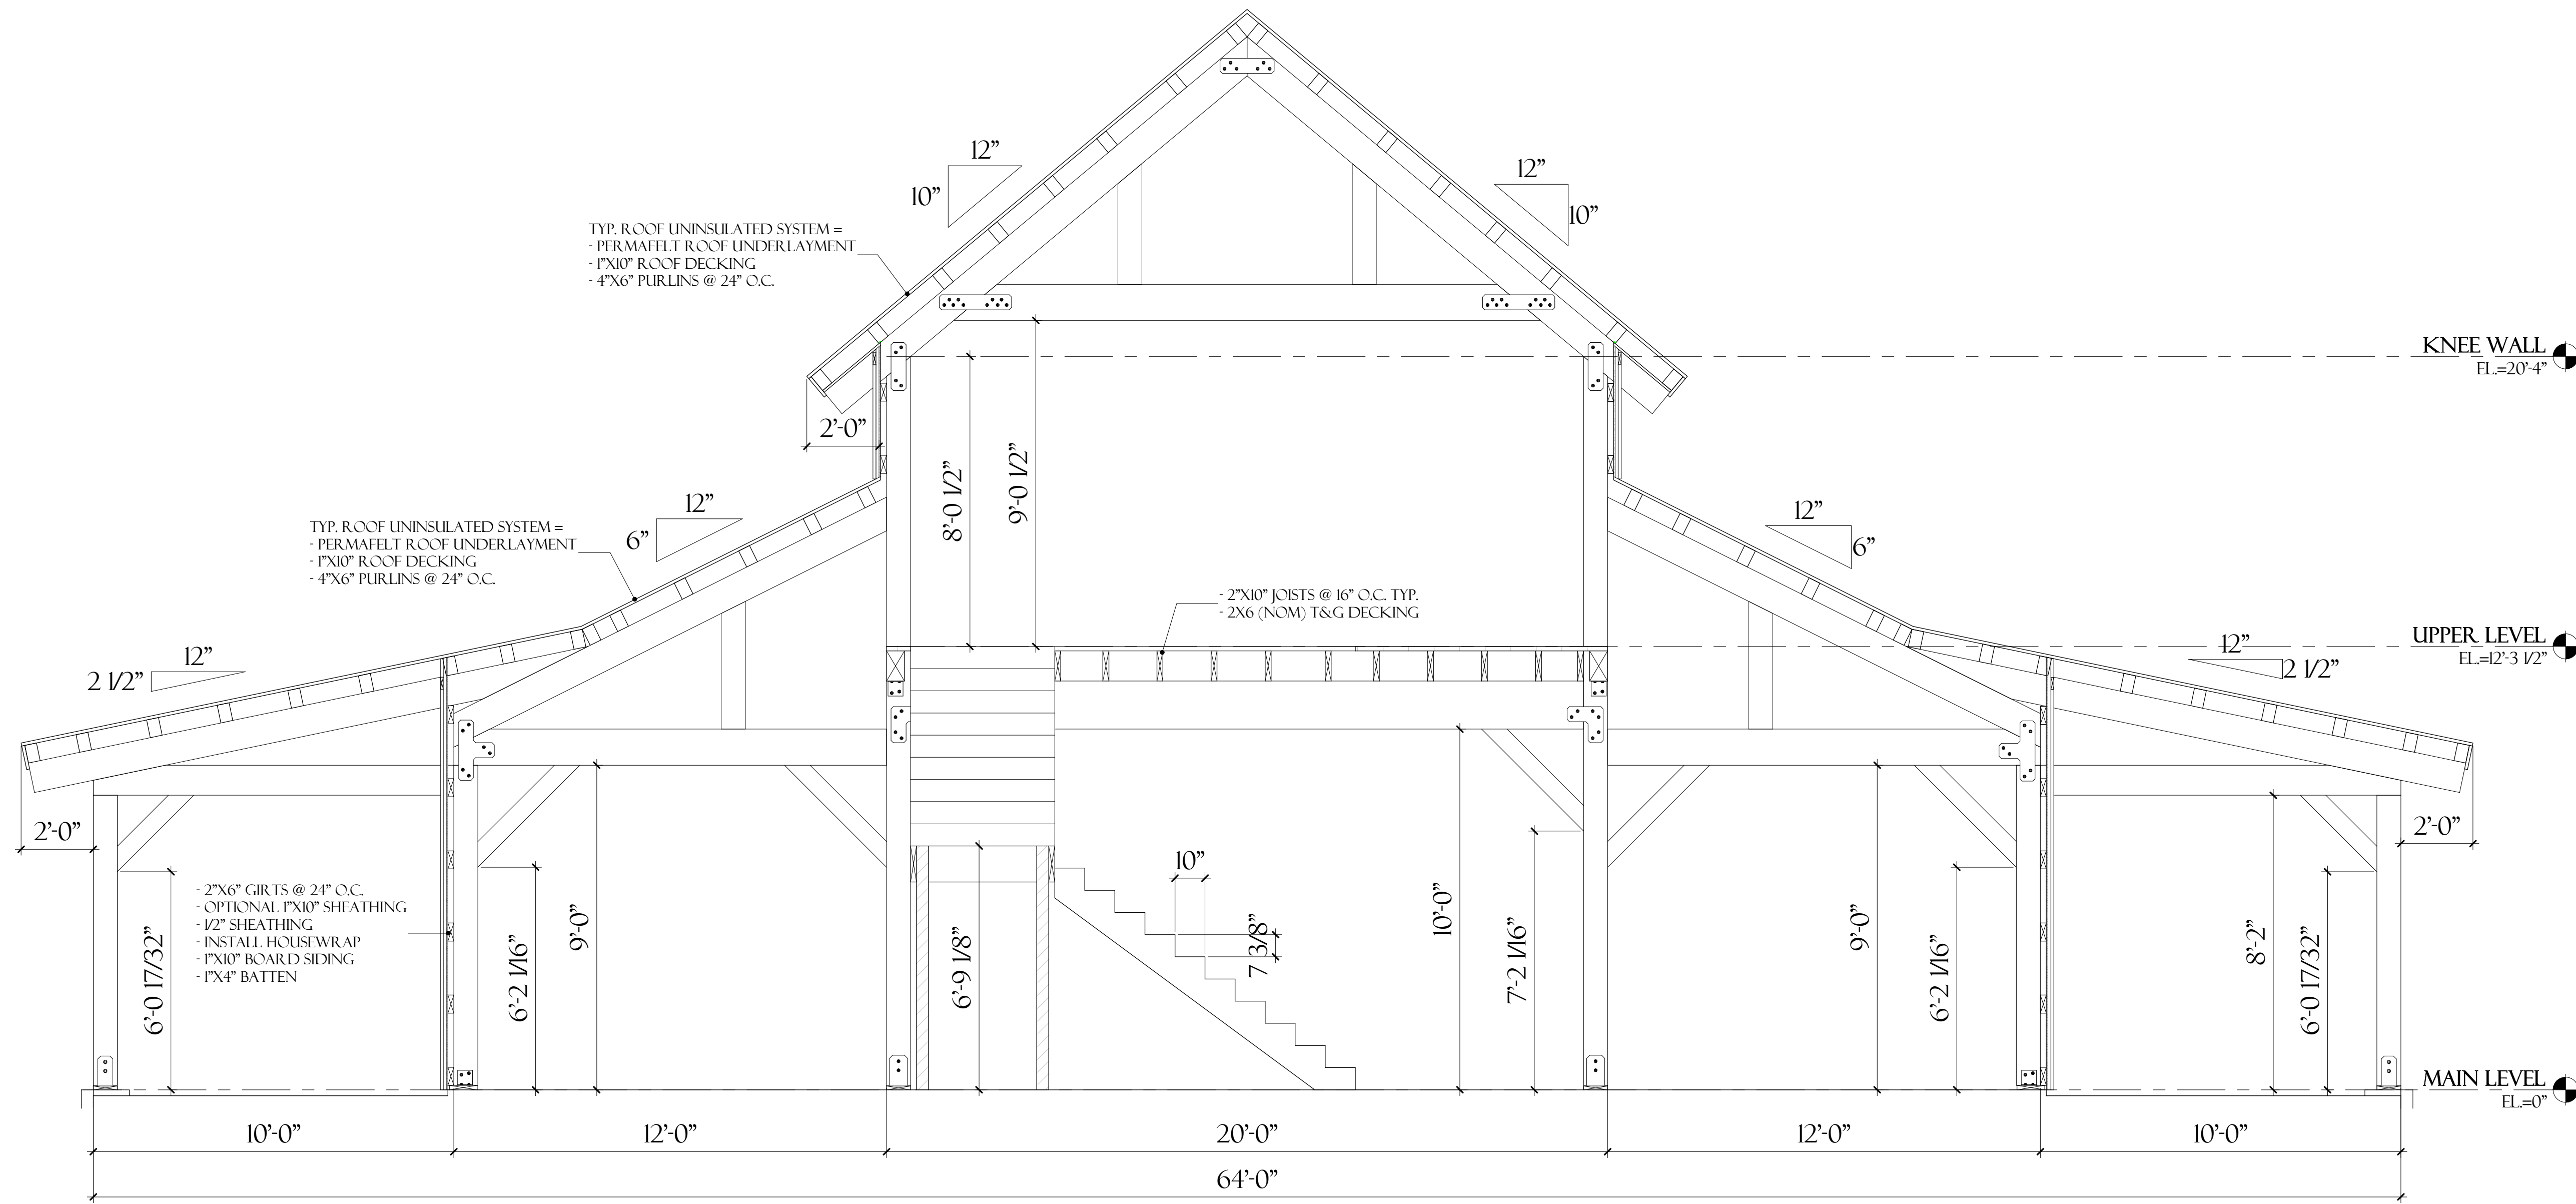

BUILDING SECTION A-A
SCALE: 3/8" = 1'-0"

- CONCEPT DRAWING SET -

CUSTOMER:
MICHAEL DEMKOWSKI

SALES REP:
JACK STRINGER


JOB CODE:
SCO01231

REVISION & DATE:
REV 0.0


PROJECT ADDRESS:
4901 CROY ROAD
MORGAN HILL, CA 95037

DRAWINGS ARE PROVIDED TO ASSIST OUR CUSTOMERS
IN PROJECT CLARIFICATION AND INITIAL CONSTRUCTION.
BUDGETING. DRAWINGS ARE THE SOLE PROPERTY OF
TIMBERLYNE AND CAN NOT BE USED WITHOUT WRITTEN
CONSENT.

DETAILS

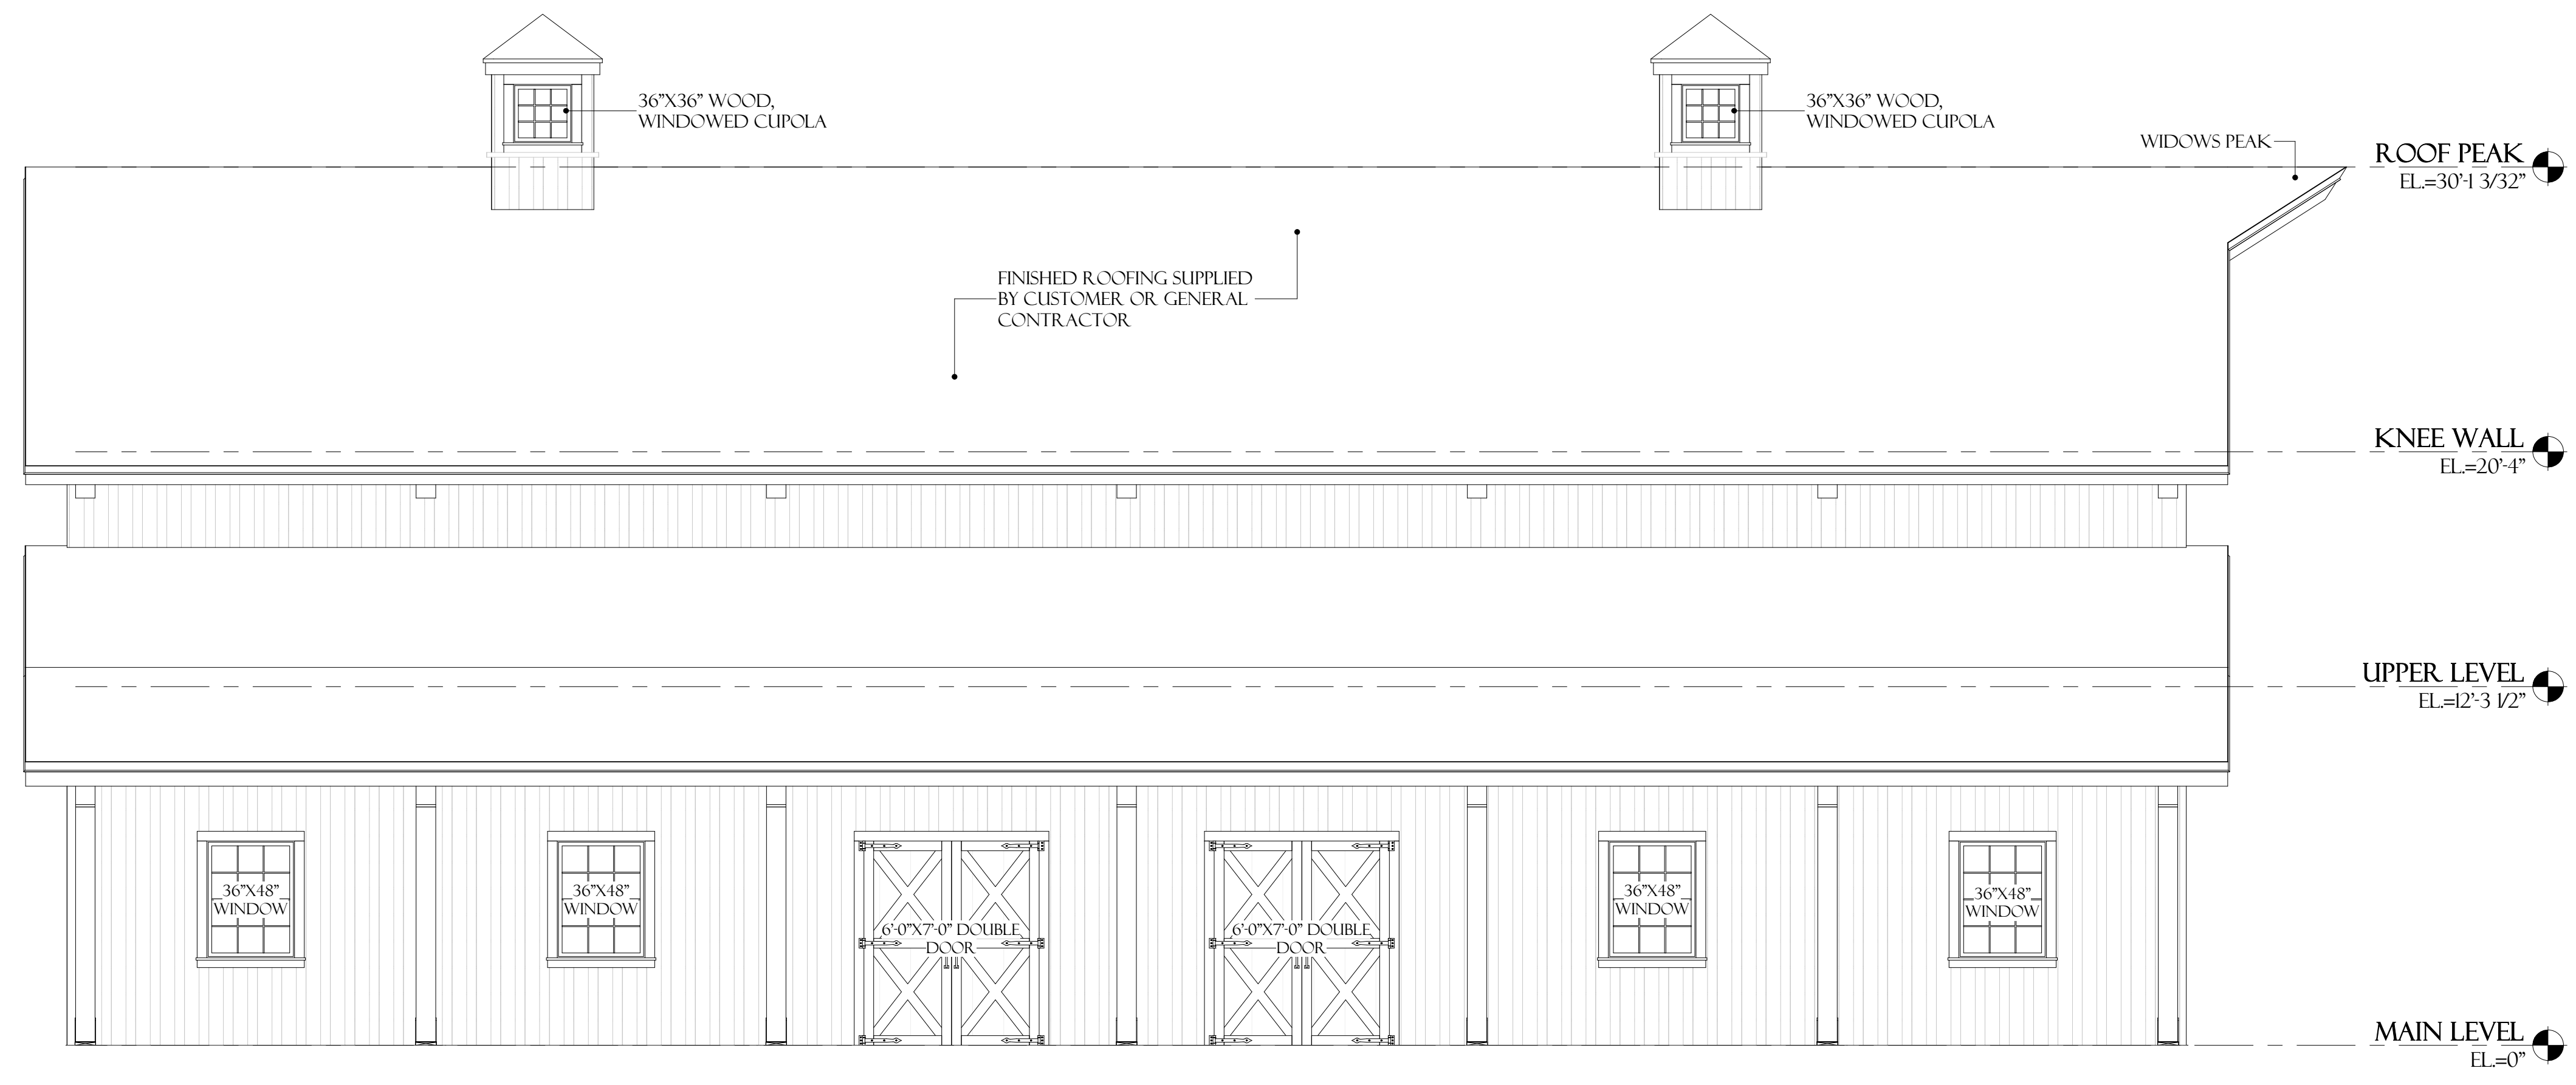

WEST ELEVATION
SCALE: 1/4" = 1'-0"

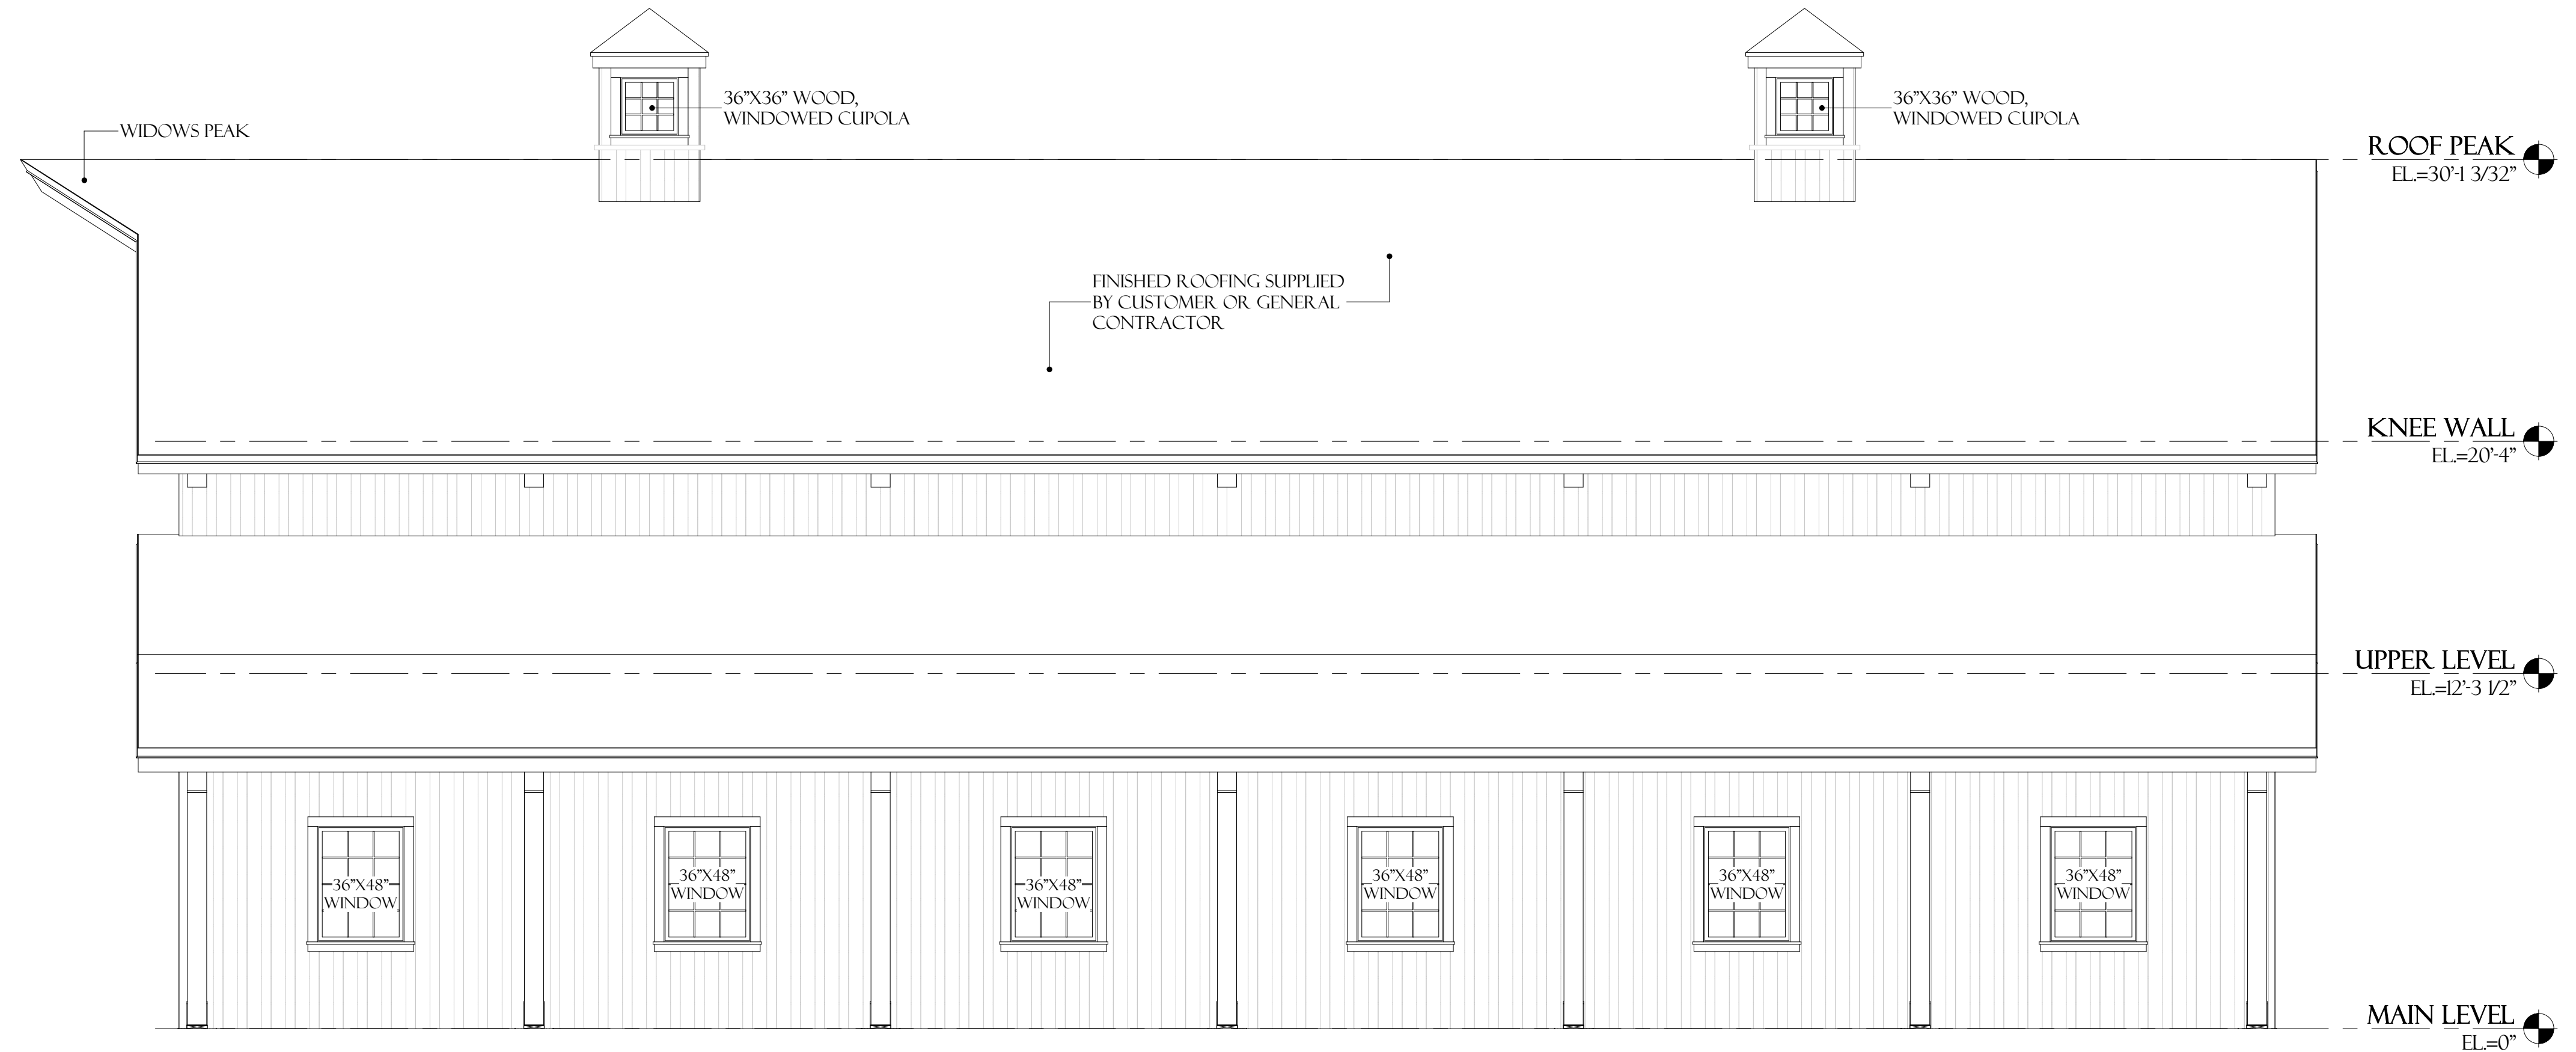

EAST ELEVATION
SCALE: 1/4" = 1'-0"

MICHAEL DEMKOWSKI
-44'X48' GREAT PLAINS WESTERN BARN-

- CONCEPT DRAWING SET -

CUSTOMER:
MICHAEL DEMKOWSKI

SALES REP:
JACK STRINGER

JOB CODE:
SCO01231


REVISION & DATE:
REV 0.0

PROJECT ADDRESS:
4901 CROY ROAD
MORGAN HILL, CA 95037


DRAWINGS ARE PROVIDED TO ASSIST OUR CUSTOMERS
IN PROJECT CLARIFICATION AND INITIAL CONSTRUCTION.
BUDGETING. DRAWINGS ARE THE SOLE PROPERTY OF
TIMBERLYNE AND CANNOT BE REPRODUCED WITHOUT WRITTEN
CONSENT.

DETAILS

A-201
ELEVATION

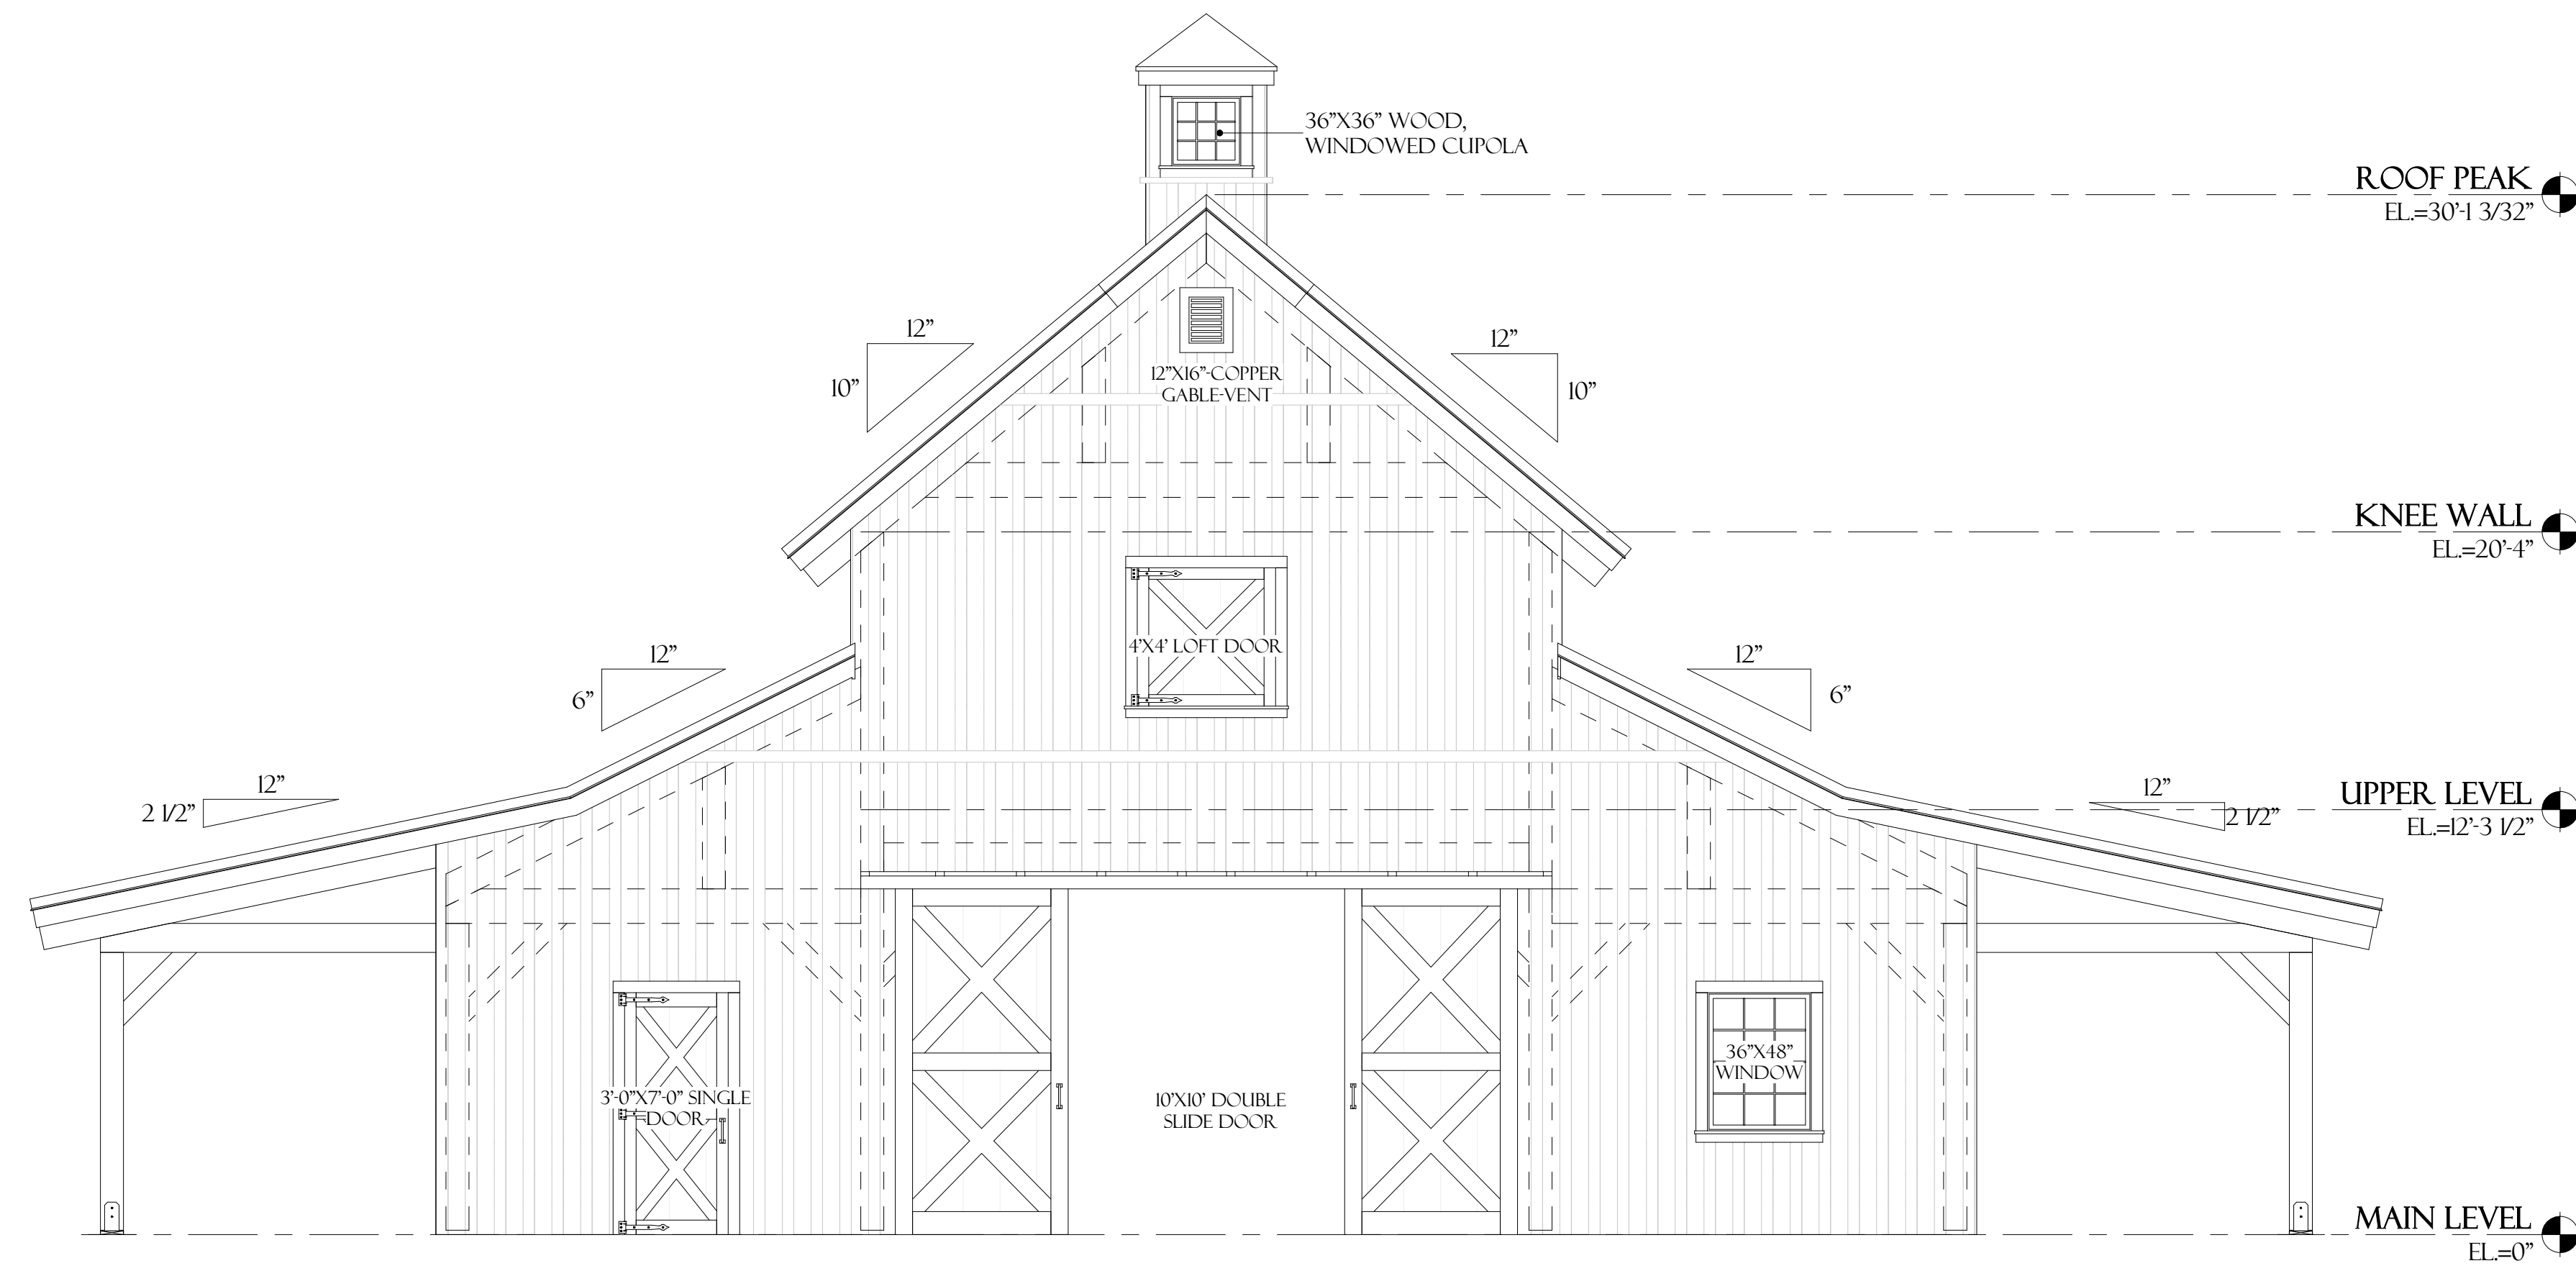

SOUTH ELEVATION
SCALE: 1/4" = 1'-0"

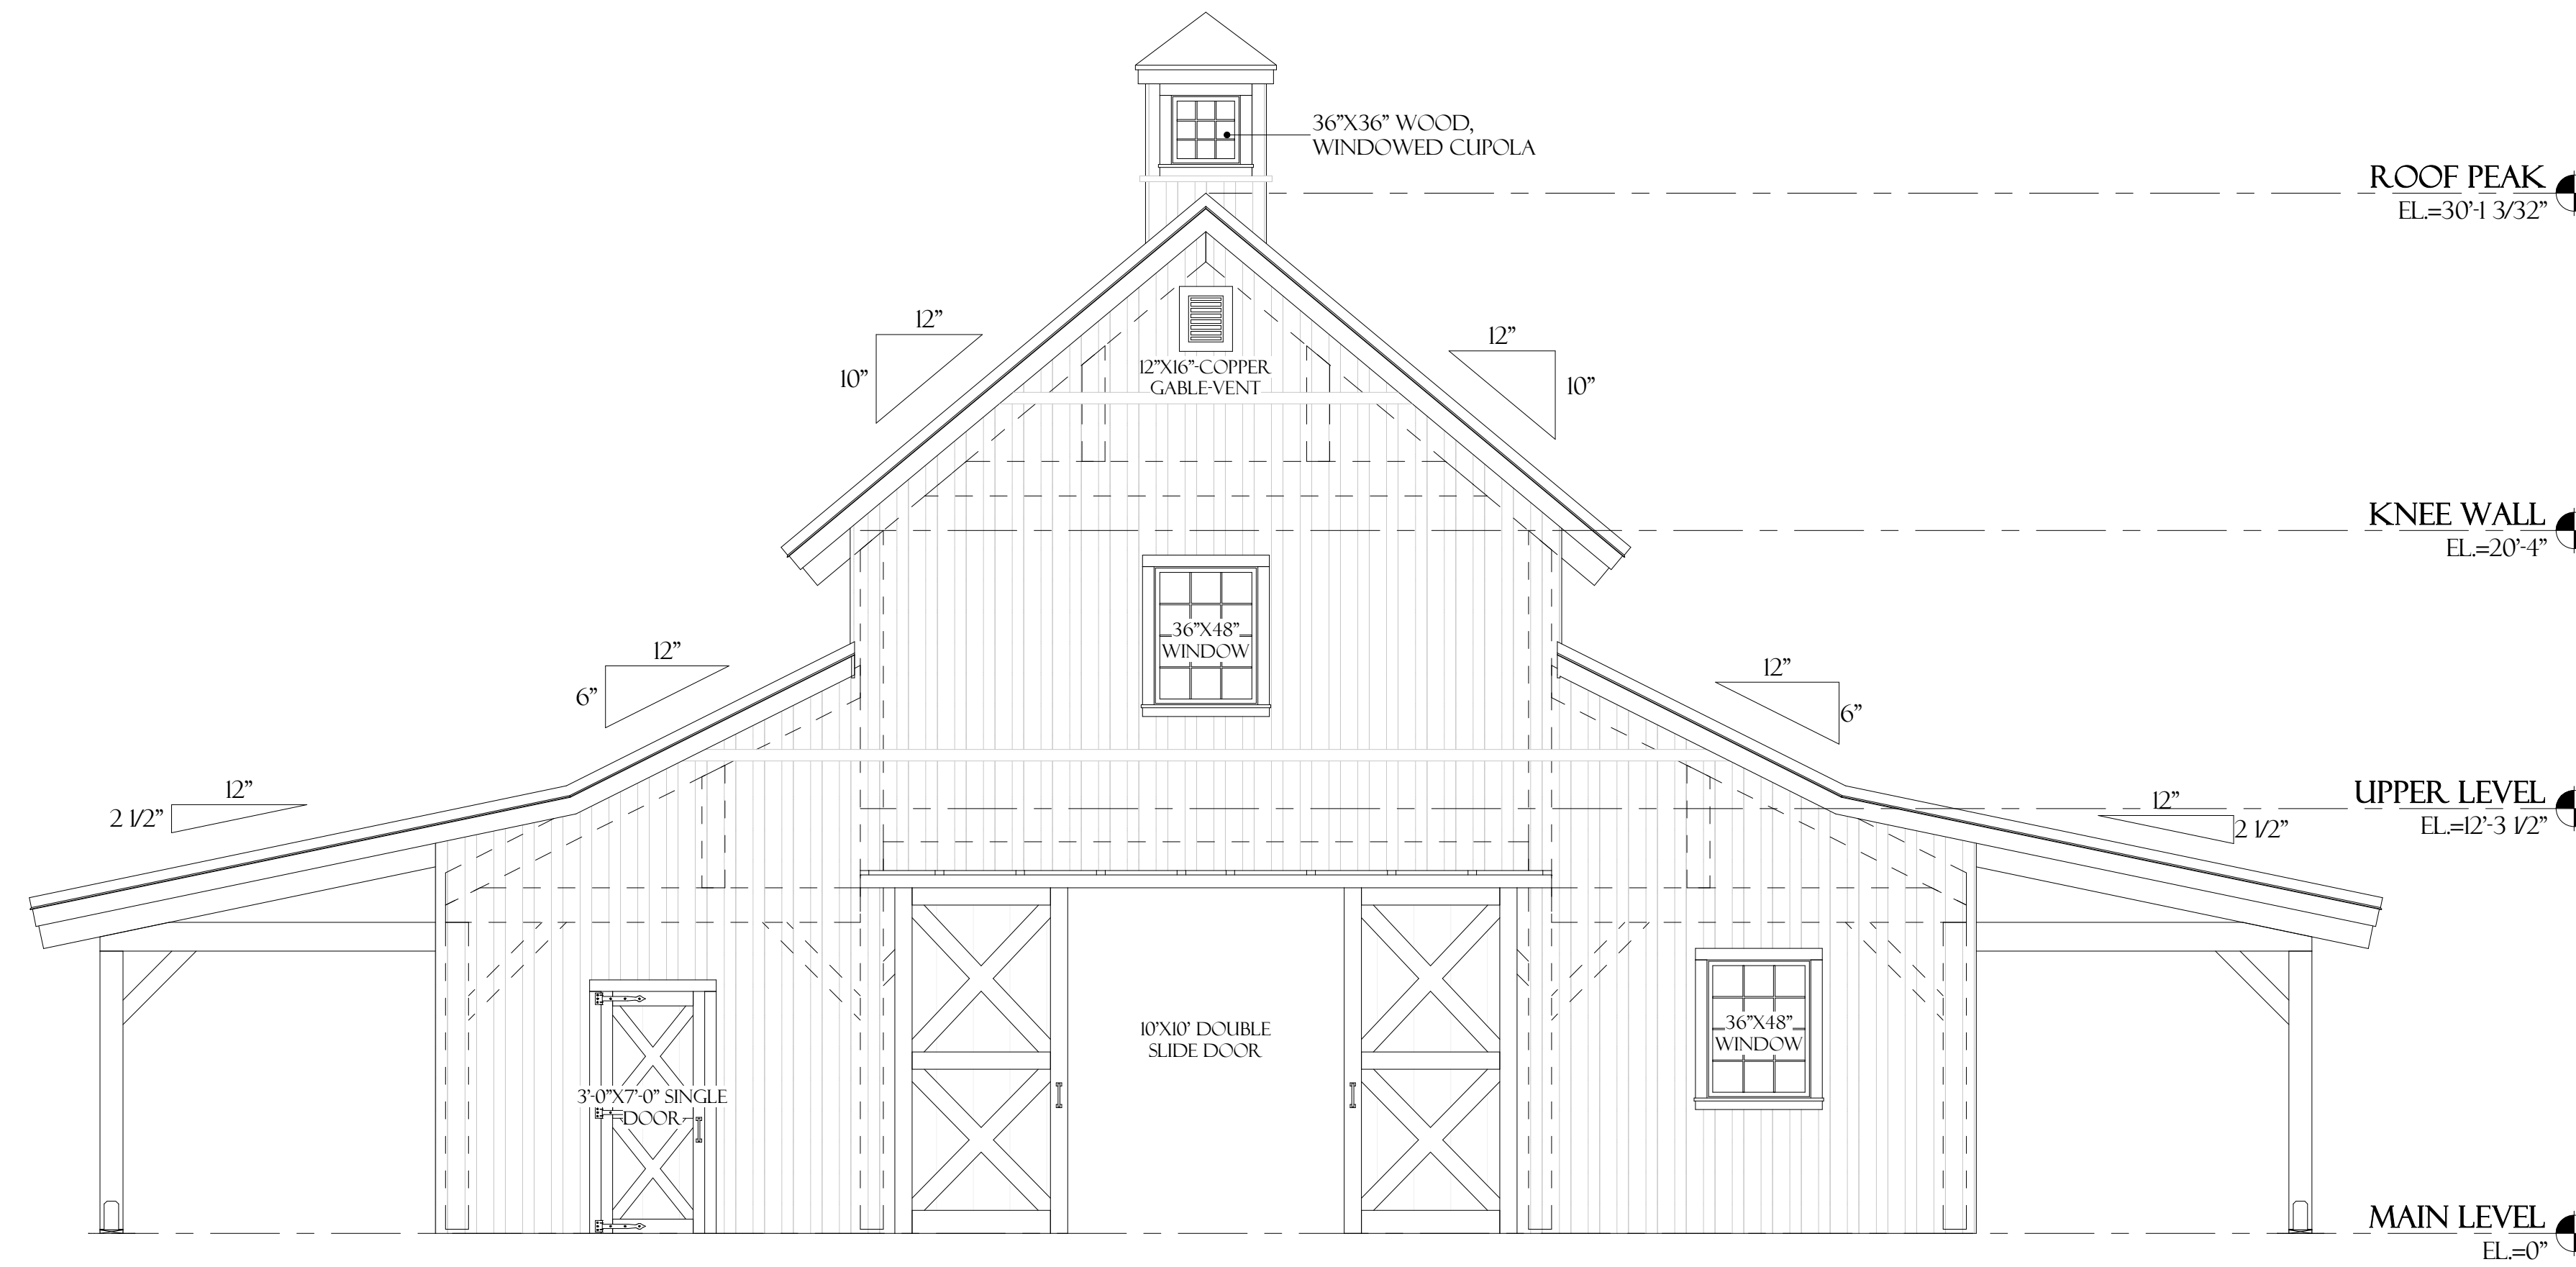

NORTH ELEVATION
SCALE: 1/4" = 1'-0"

MICHAEL DEMKOWSKI
-44'X48' GREAT PLAINS WESTERN BARN-

- CONCEPT DRAWING SET -

CUSTOMER:
MICHAEL DEMKOWSKI

SALES REP:
JACK STRINGER

JOB CODE:
SCO01231

REVISION & DATE:
REV 0.0

PROJECT ADDRESS:
4901 CROY ROAD
MORGAN HILL, CA 95037


DRAWINGS ARE PROVIDED TO ASSIST OUR CUSTOMERS
IN PROJECT CLARIFICATION AND INITIAL CONSTRUCTION
BUDGETING. DRAWINGS ARE THE SOLE PROPERTY OF
TIMBERLYNE AND CANNOT BE REPRODUCED WITHOUT WRITTEN
CONSENT.

DETAILS

A-202

ELEVATION

TIMBER FRAME ISO
3D PERSPECTIVE VIEW

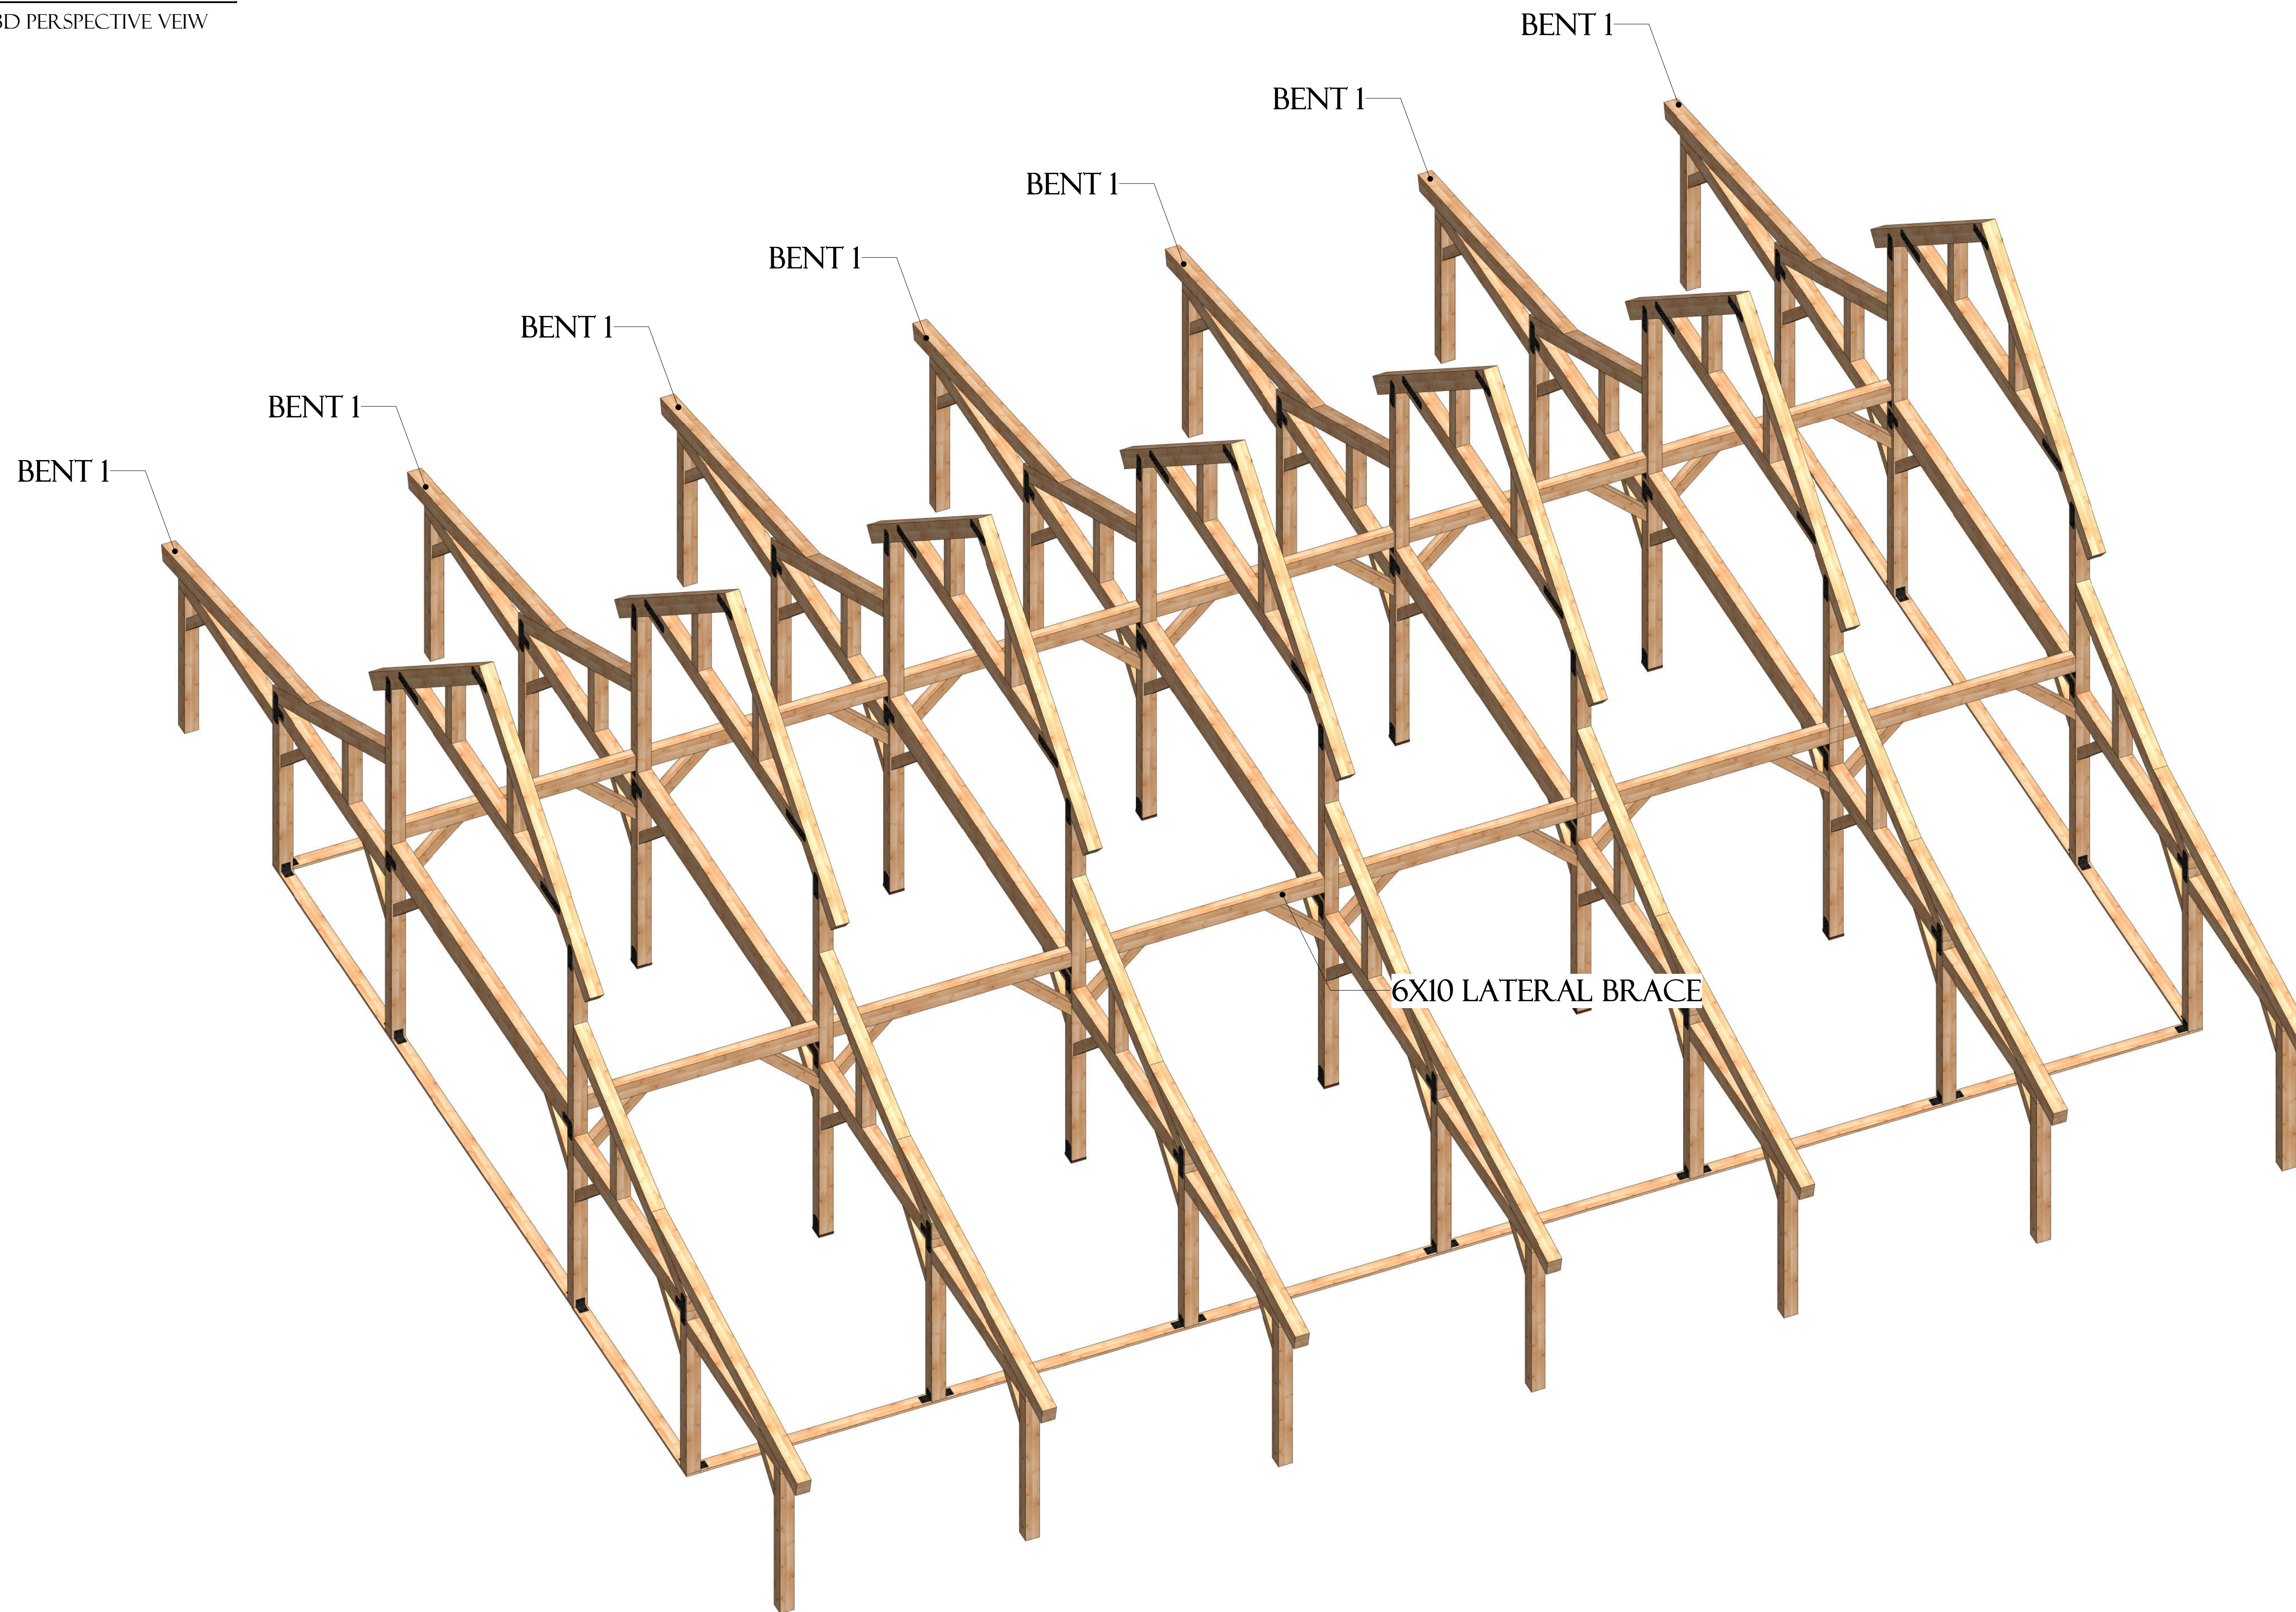

MICHAEL DEMKOWSKI
-44'X48' GREAT PLAINS WESTERN BARN-

- CONCEPT DRAWING SET -

CUSTOMER:
MICHAEL DEMKOWSKI

SALES REP:
JACK STRINGER


JOB CODE:
SCO01231

REVISION & DATE:
REV 0.0

PROJECT ADDRESS:
4901 CROY ROAD
MORGAN HILL, CA 95037

DRAWINGS ARE PROVIDED TO ASSIST OUR CUSTOMERS
IN PROJECT CLARIFICATION AND INITIAL CONSTRUCTION
BUDGETING. DRAWINGS ARE THE SOLE PROPERTY OF
TIMBERLYNE AND CANNOT BE USED WITHOUT WRITTEN
CONSENT.

DETAILS

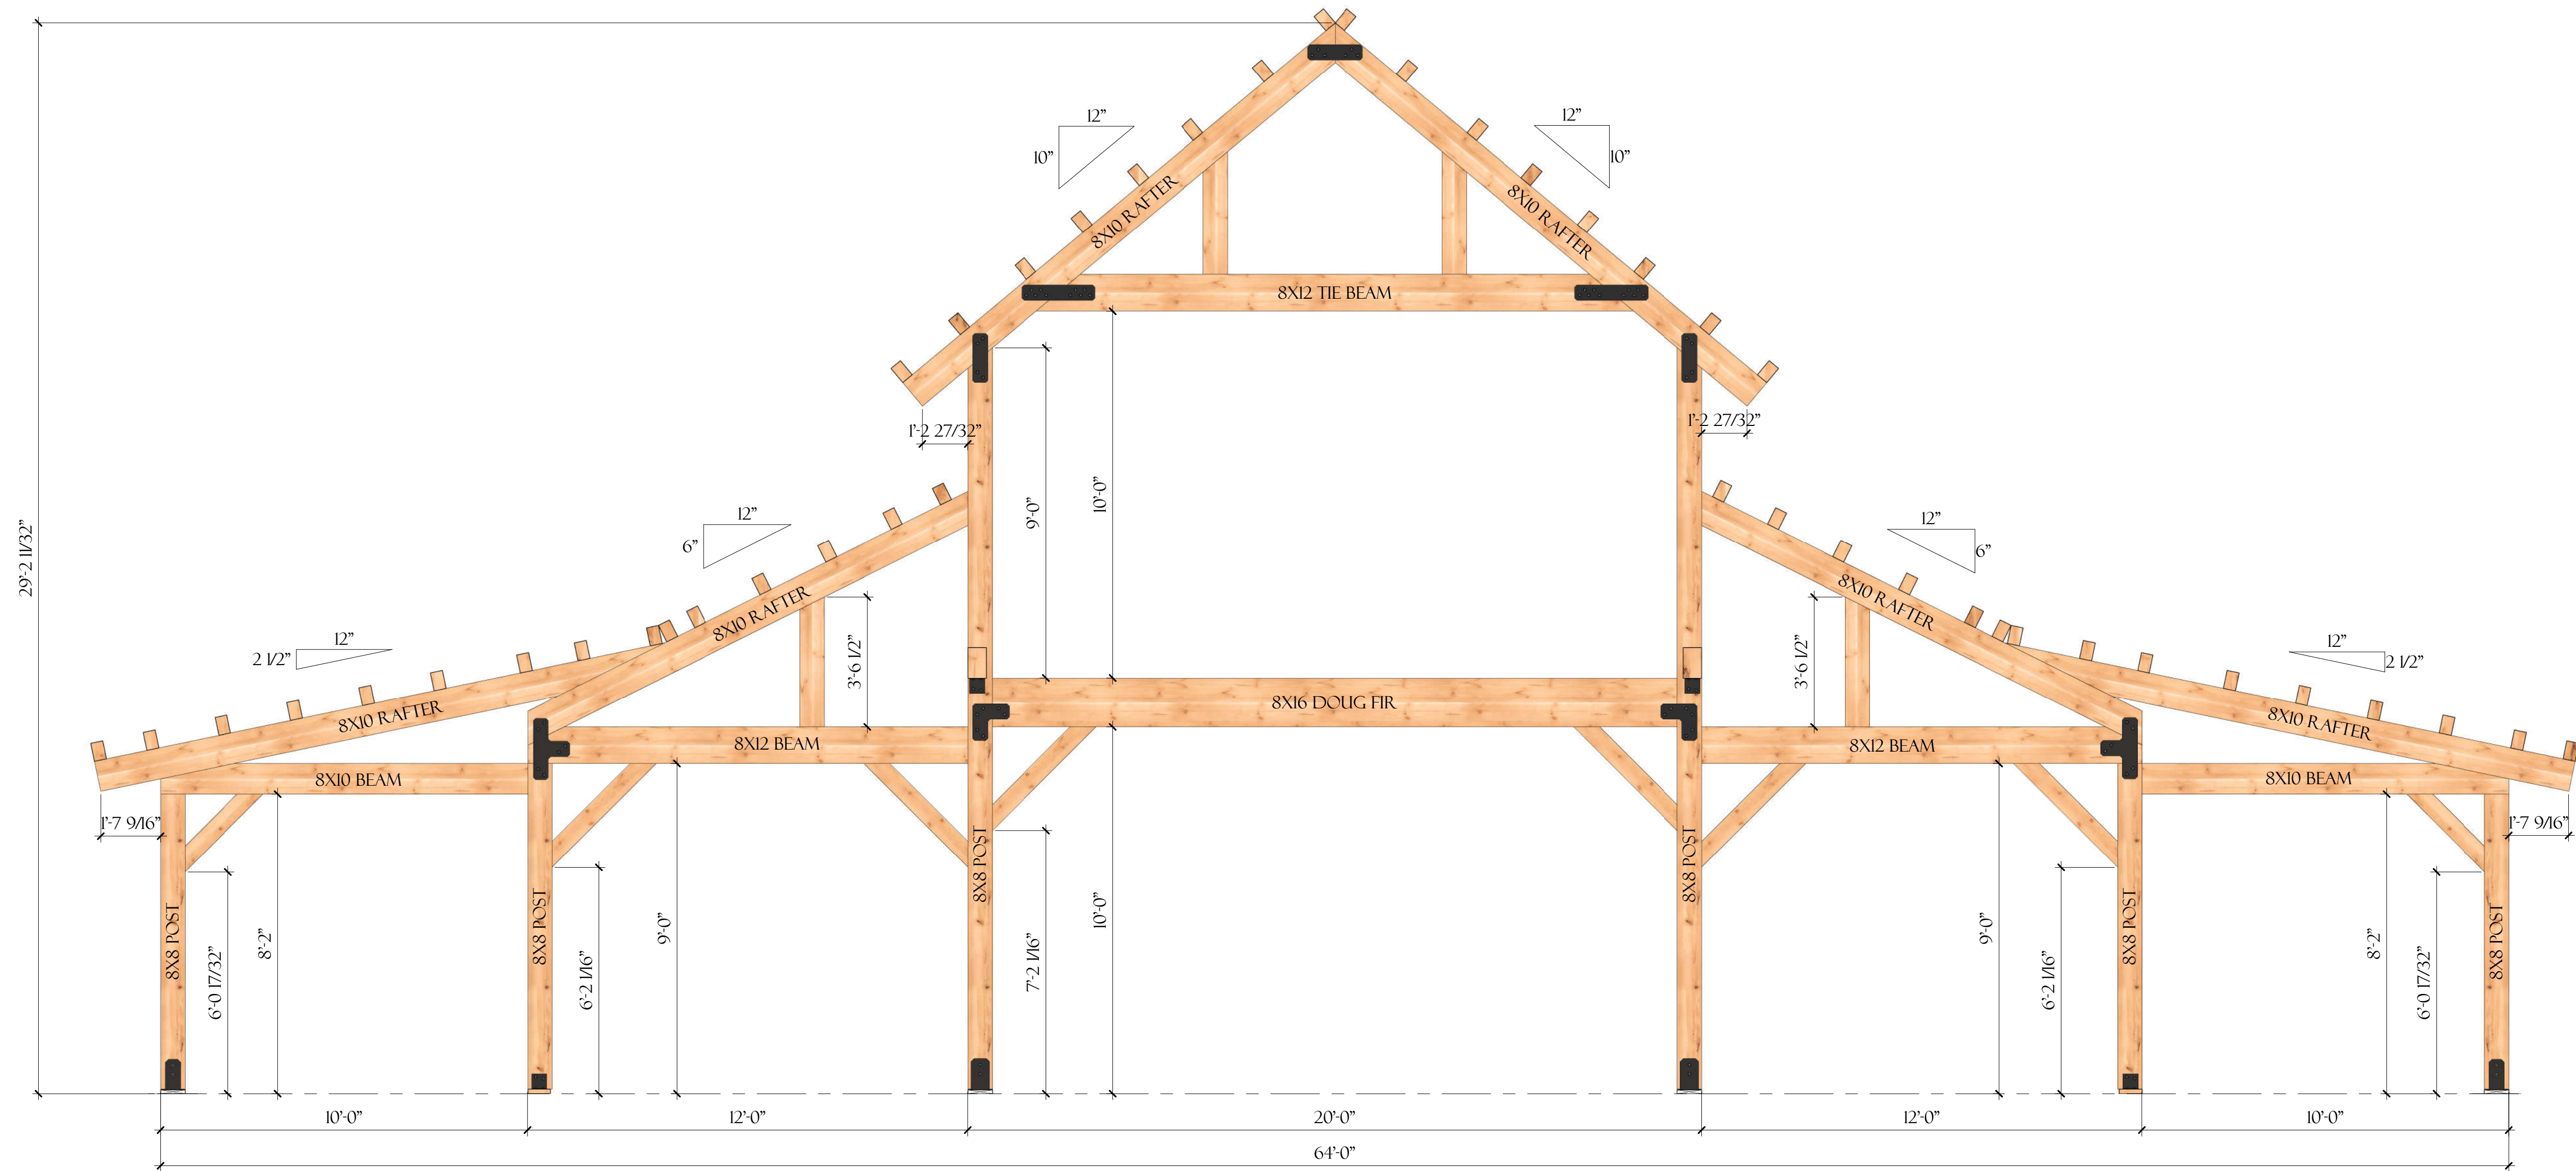

BENT 1

SCALE : 3/8" = 1'-0"

MICHAEL DEMKOWSKI
-44'X48' GREAT PLAINS WESTERN BARN-

- CONCEPT DRAWING SET -

CUSTOMER :
MICHAEL DEMKOWSKI

SALES REP :
JACK STRINGER

JOB CODE :
SCO01231

REVISION & DATE :
REV 00

PROJECT ADDRESS :
4901 CROY ROAD
MORGAN HILL, CA 95037


DRAWINGS ARE PROVIDED TO ASSIST OUR CUSTOMERS
IN PROJECT CLARIFICATION AND INITIAL CONSTRUCTION.
BUDGETING. DRAWINGS ARE THE SOLE PROPERTY OF
TIMBERLYNE AND CANNOT BE USED WITHOUT WRITTEN
CONSENT.

DETAILS


B-301

TIMBER FRAME

3D VIEW-FRONT/LEFT
3D PERSPECTIVE VIEW

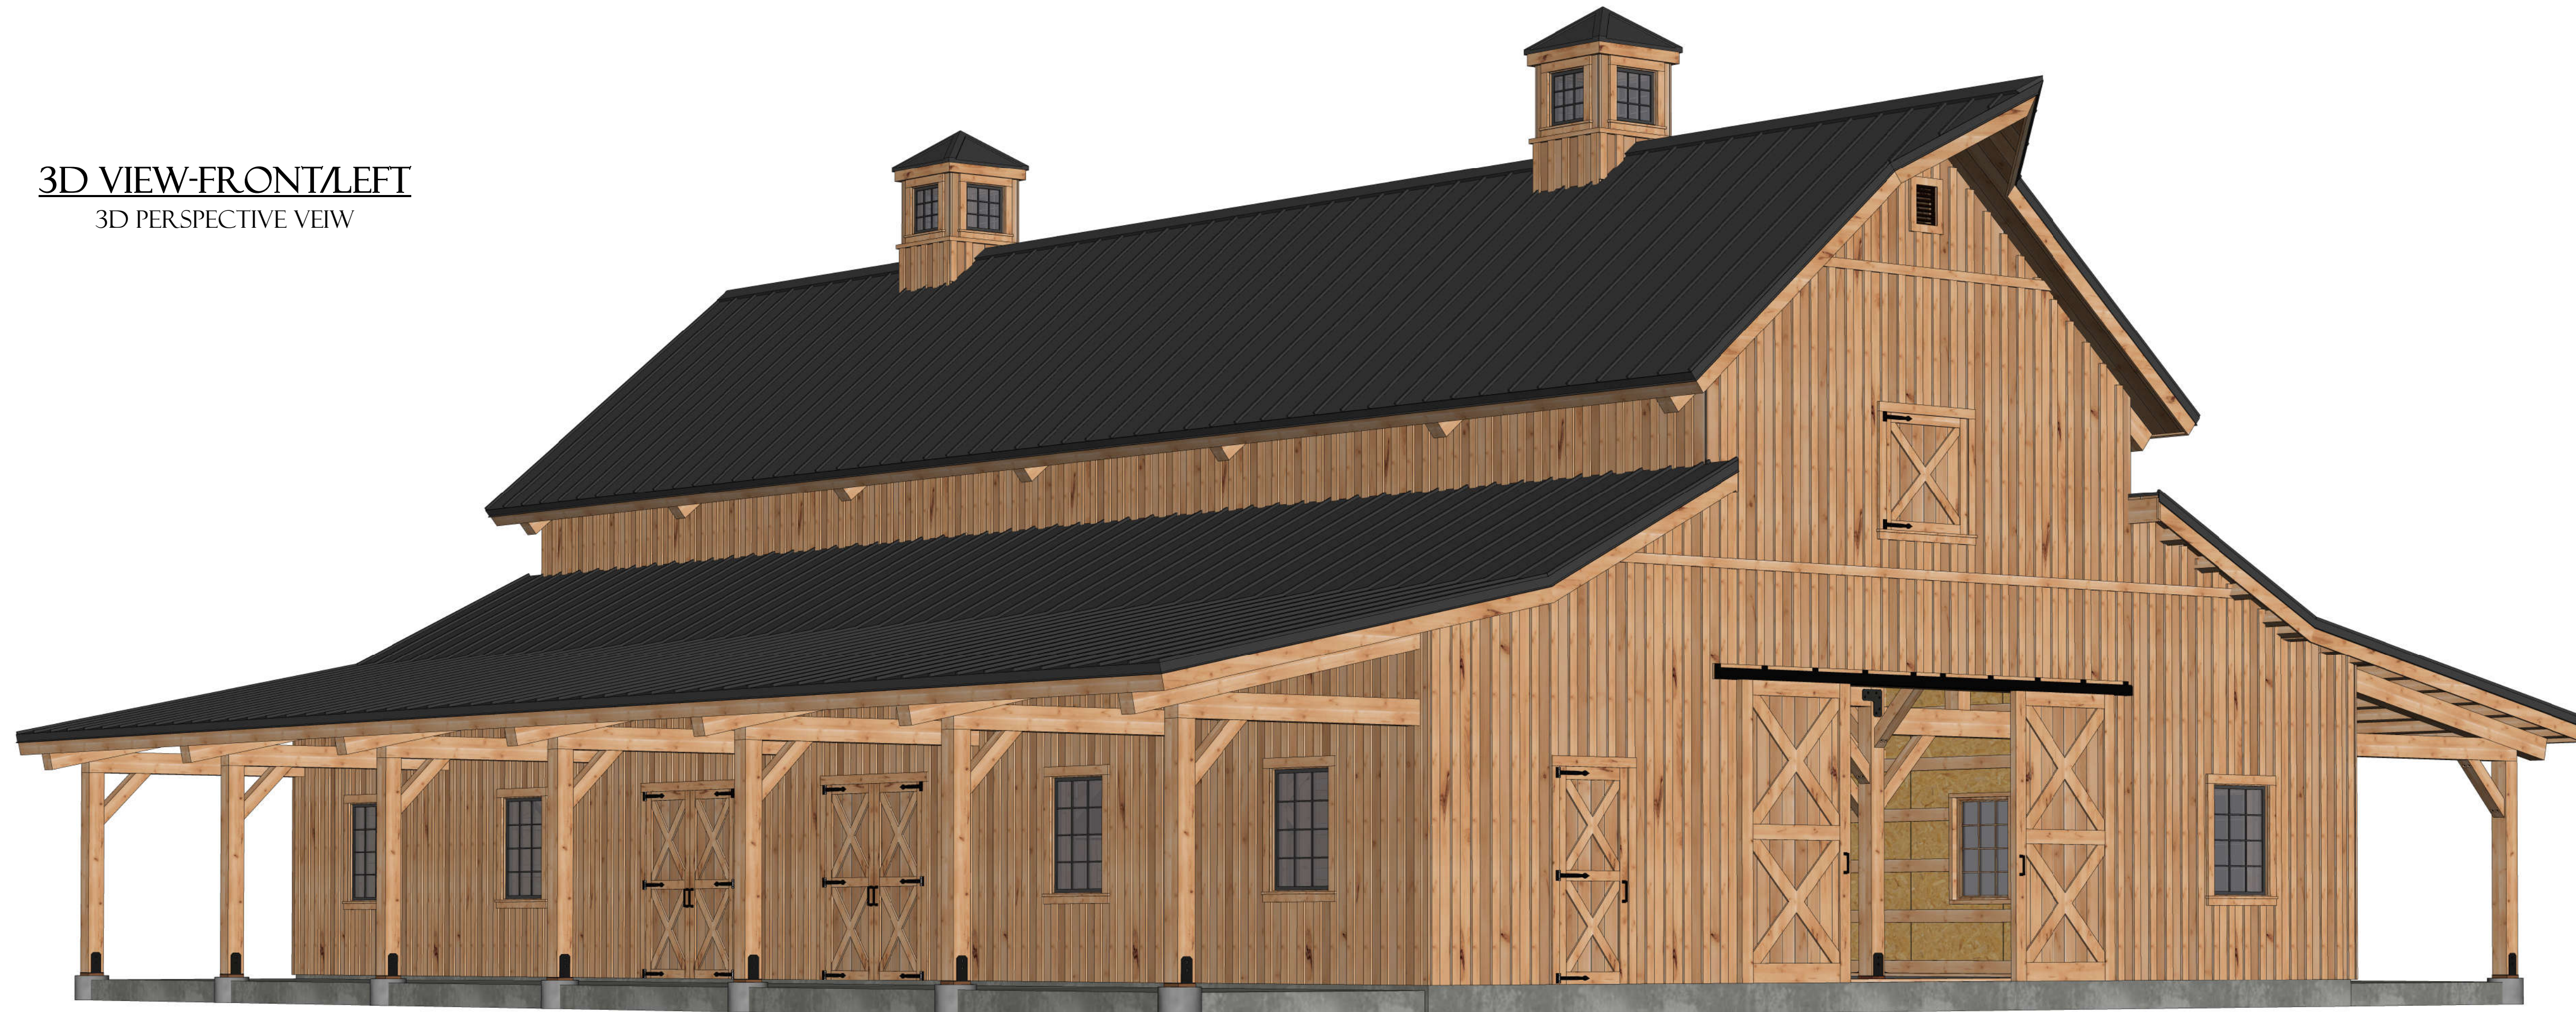

3D VIEW-REAR/RIGHT
3D PERSPECTIVE VIEW

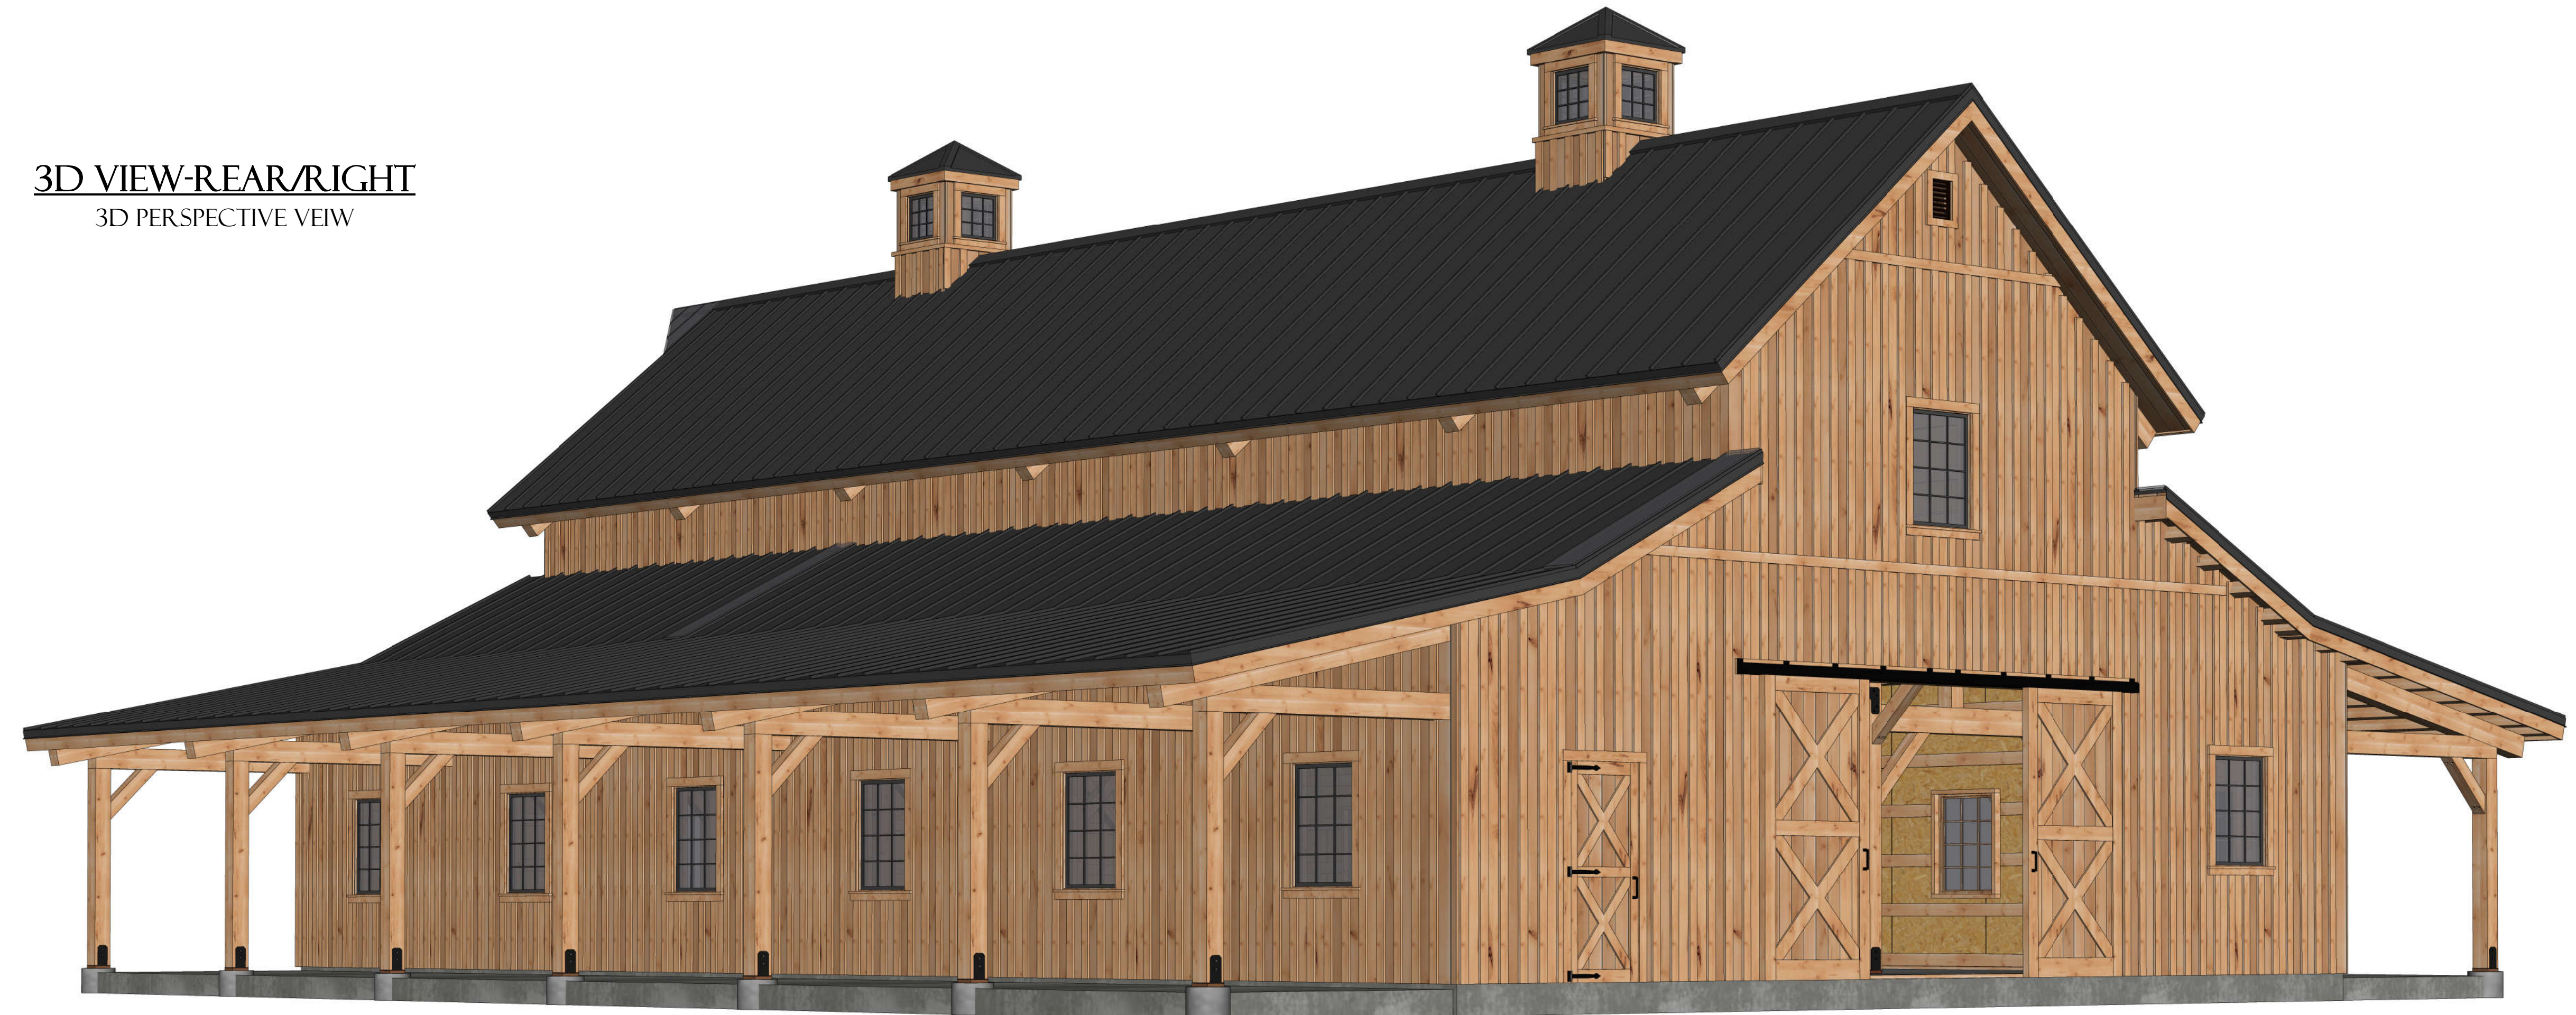

MICHAEL DEMKOWSKI
-44'X48' GREAT PLAINS WESTERN BARN-

- CONCEPT DRAWING SET -

CUSTOMER:
MICHAEL DEMKOWSKI

SALES REP:
JACK STRINGER

JOB CODE:
SCO01231

REVISION & DATE:
REV 0.0

PROJECT ADDRESS:
4901 CROY ROAD
MORGAN HILL, CA 95037


DRAWINGS ARE PROVIDED TO ASSIST OUR CUSTOMERS
IN PROJECT CLARIFICATION AND INITIAL CONSTRUCTION
BUDGETING. DRAWINGS ARE THE SOLE PROPERTY OF
TIMBERLYNE AND CANNOT BE USED WITHOUT WRITTEN
CONSENT.

DETAILS


D-501

BUILDING VIEW

POST AND BEAM FRAME WITH PURLINS

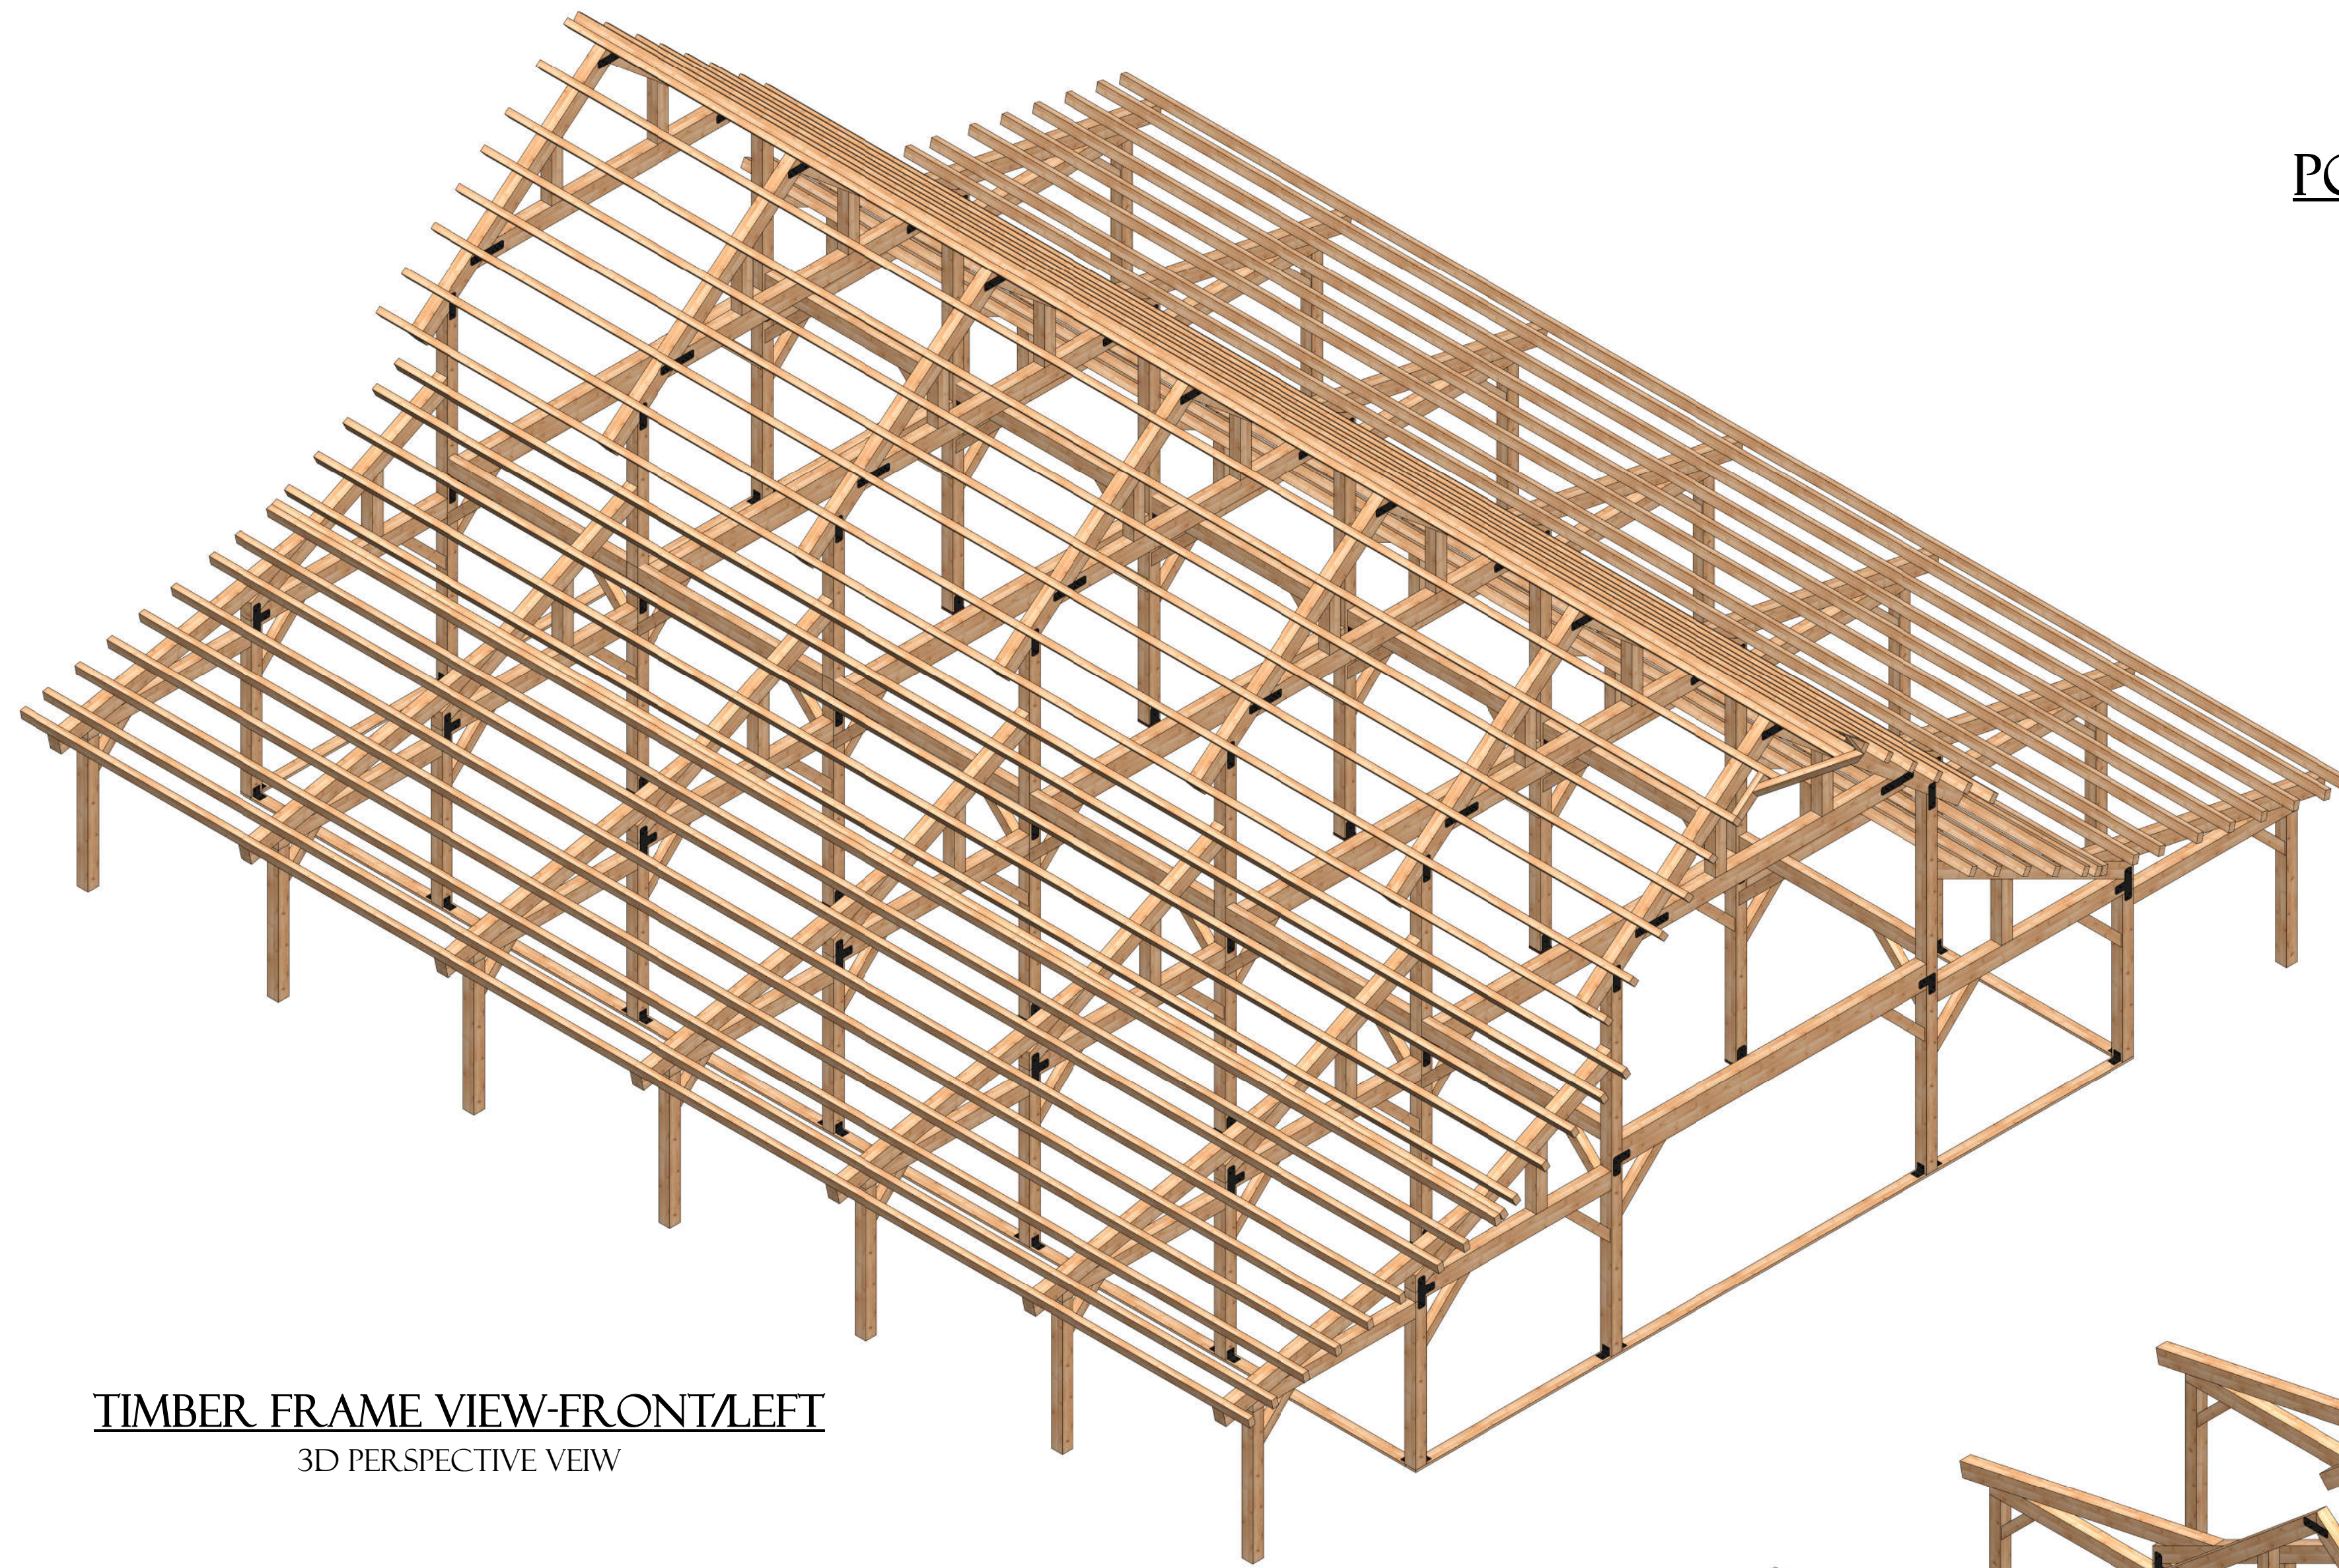

TIMBER FRAME VIEW-FRONT/LEFT
3D PERSPECTIVE VIEW

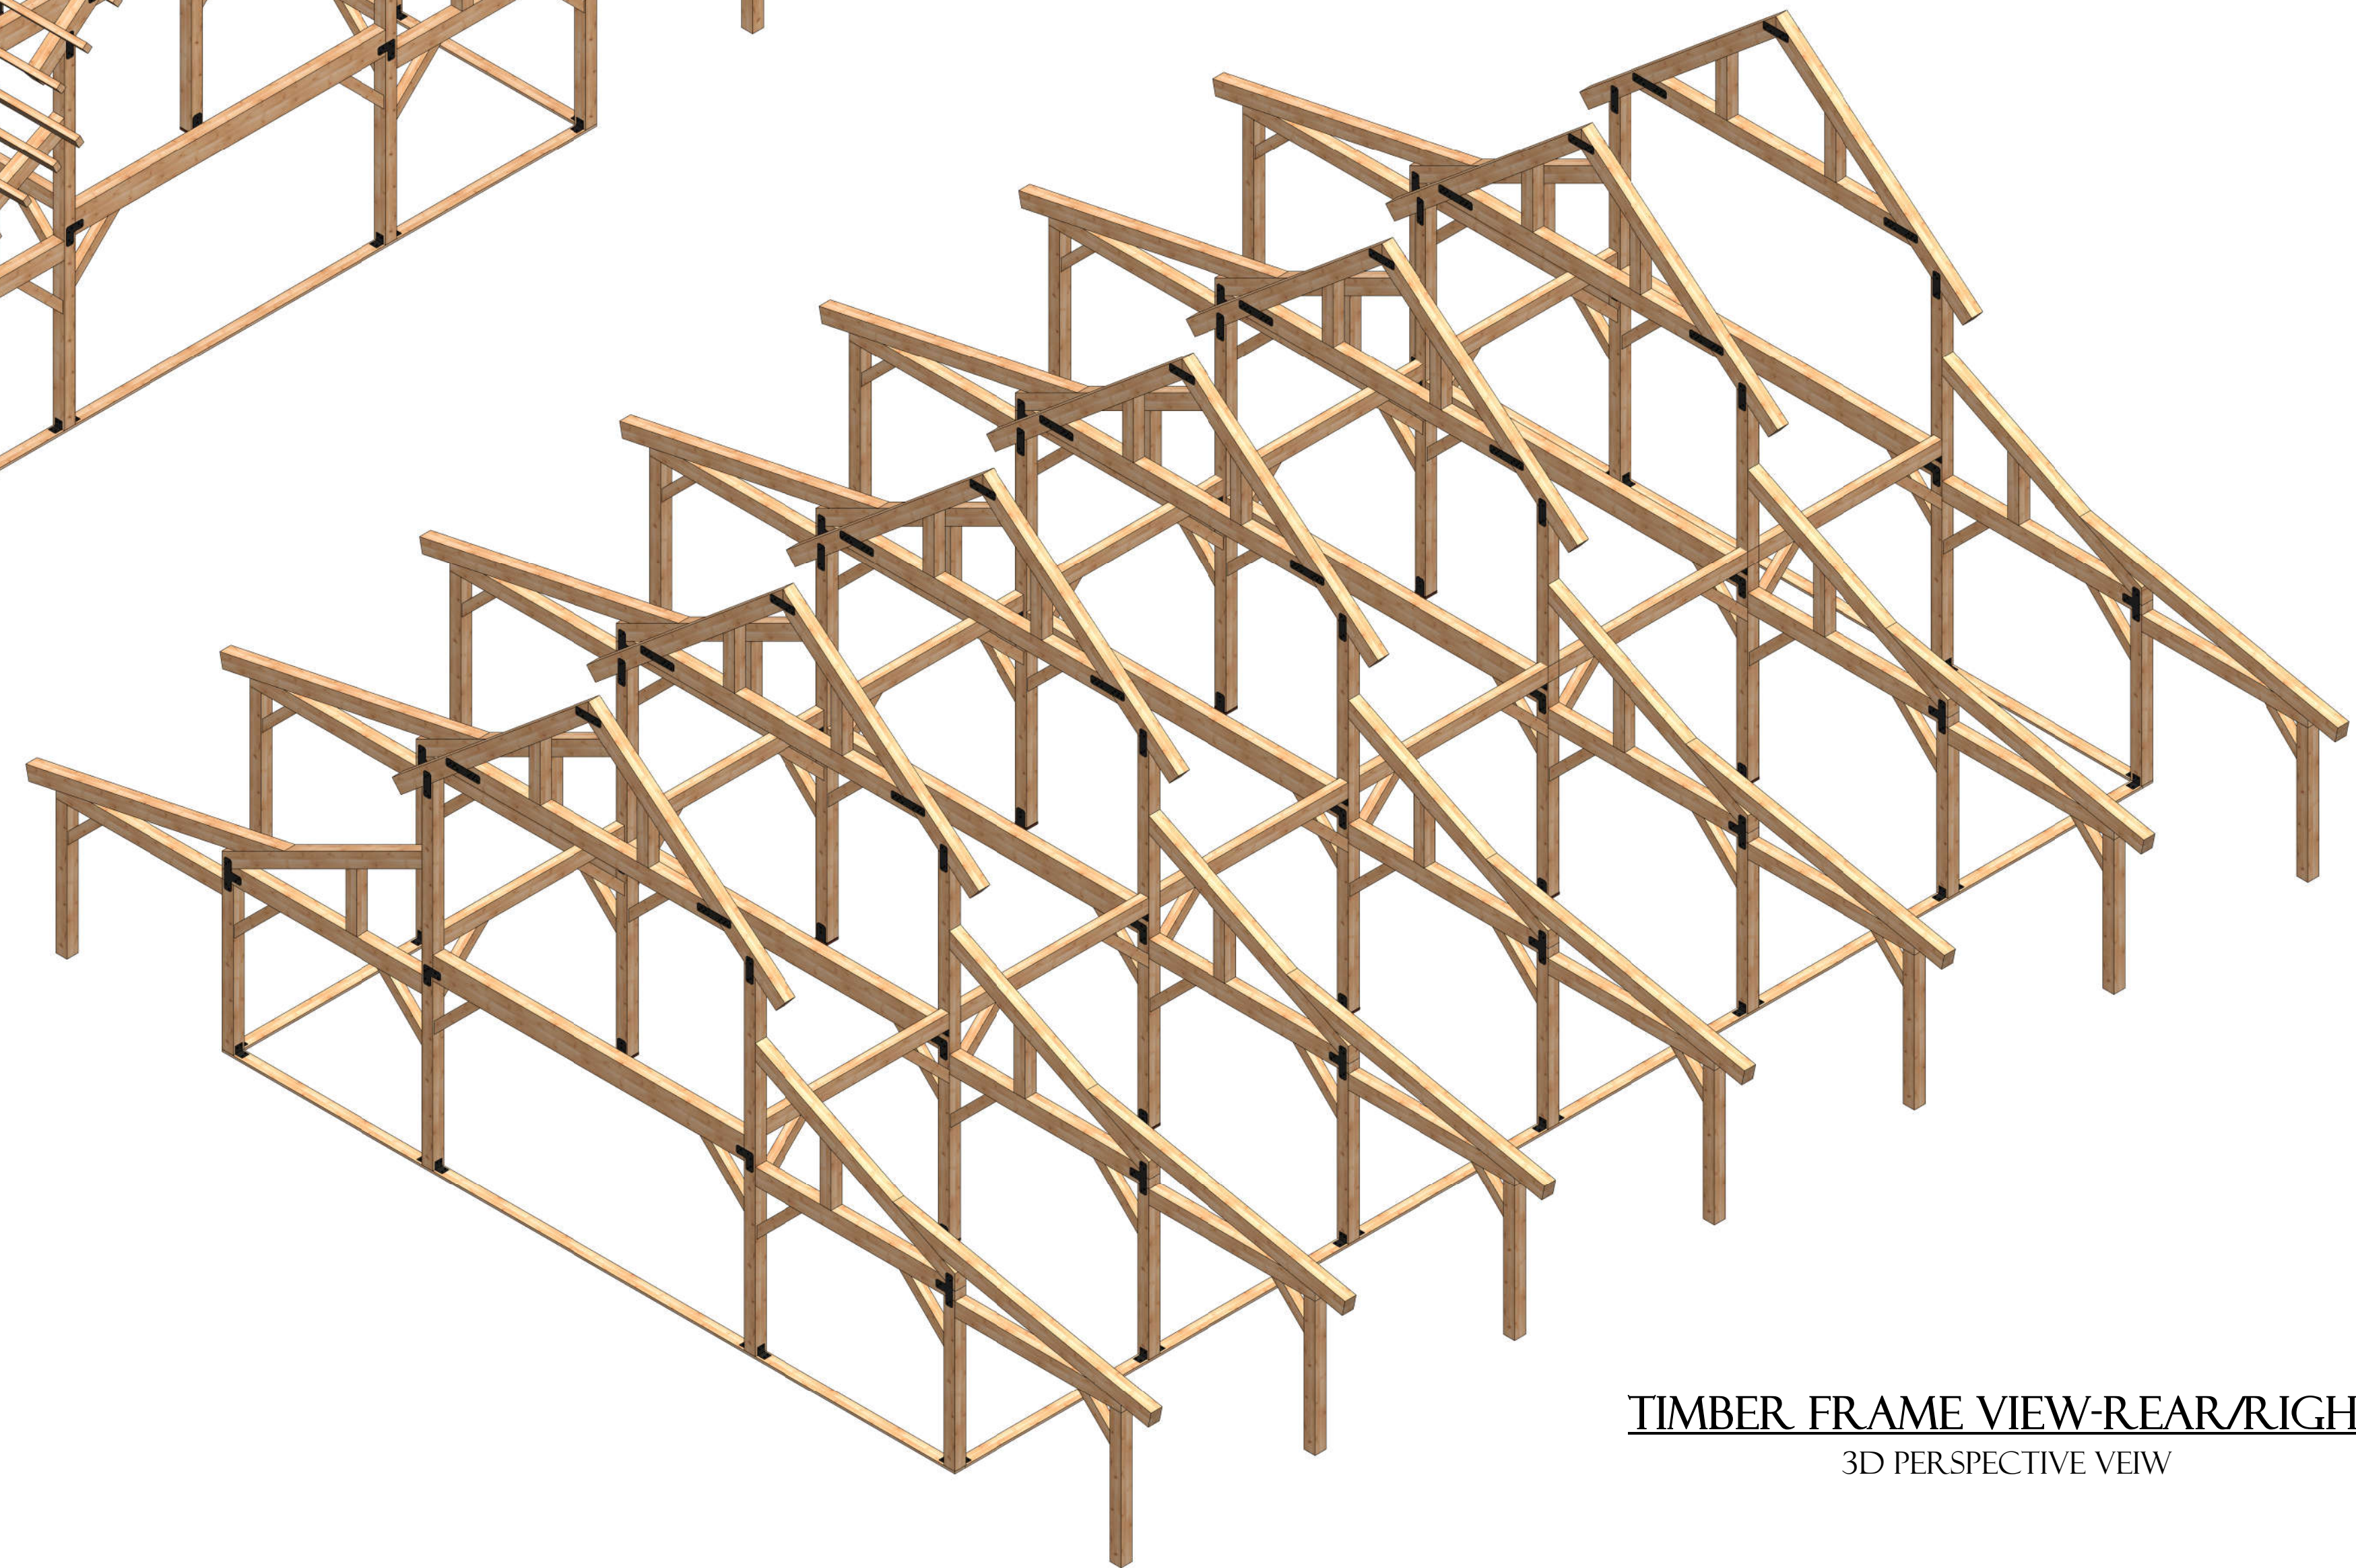

TIMBER FRAME VIEW-REAR/RIGHT
3D PERSPECTIVE VIEW

MICHAEL DEMKOWSKI

-44'X48' GREAT PLAINS WESTERN BARN-

- CONCEPT DRAWING SET -

CUSTOMER:
MICHAEL DEMKOWSKI

SALES REP:
JACK STRINGER

JOB CODE:
SCO01231

REVISION & DATE:
REV 0.0

PROJECT ADDRESS:
4901 CROY ROAD
MORGAN HILL, CA 95037

DRAWINGS ARE PROVIDED TO ASSIST OUR CUSTOMERS
IN PROJECT CLARIFICATION AND INITIAL CONSTRUCTION
BUDGETING. DRAWINGS ARE THE SOLE PROPERTY OF
TIMBERLYNE AND CANNOT BE USED WITHOUT WRITTEN
CONSENT.

DETAILS

D-502

POST & BEAM