
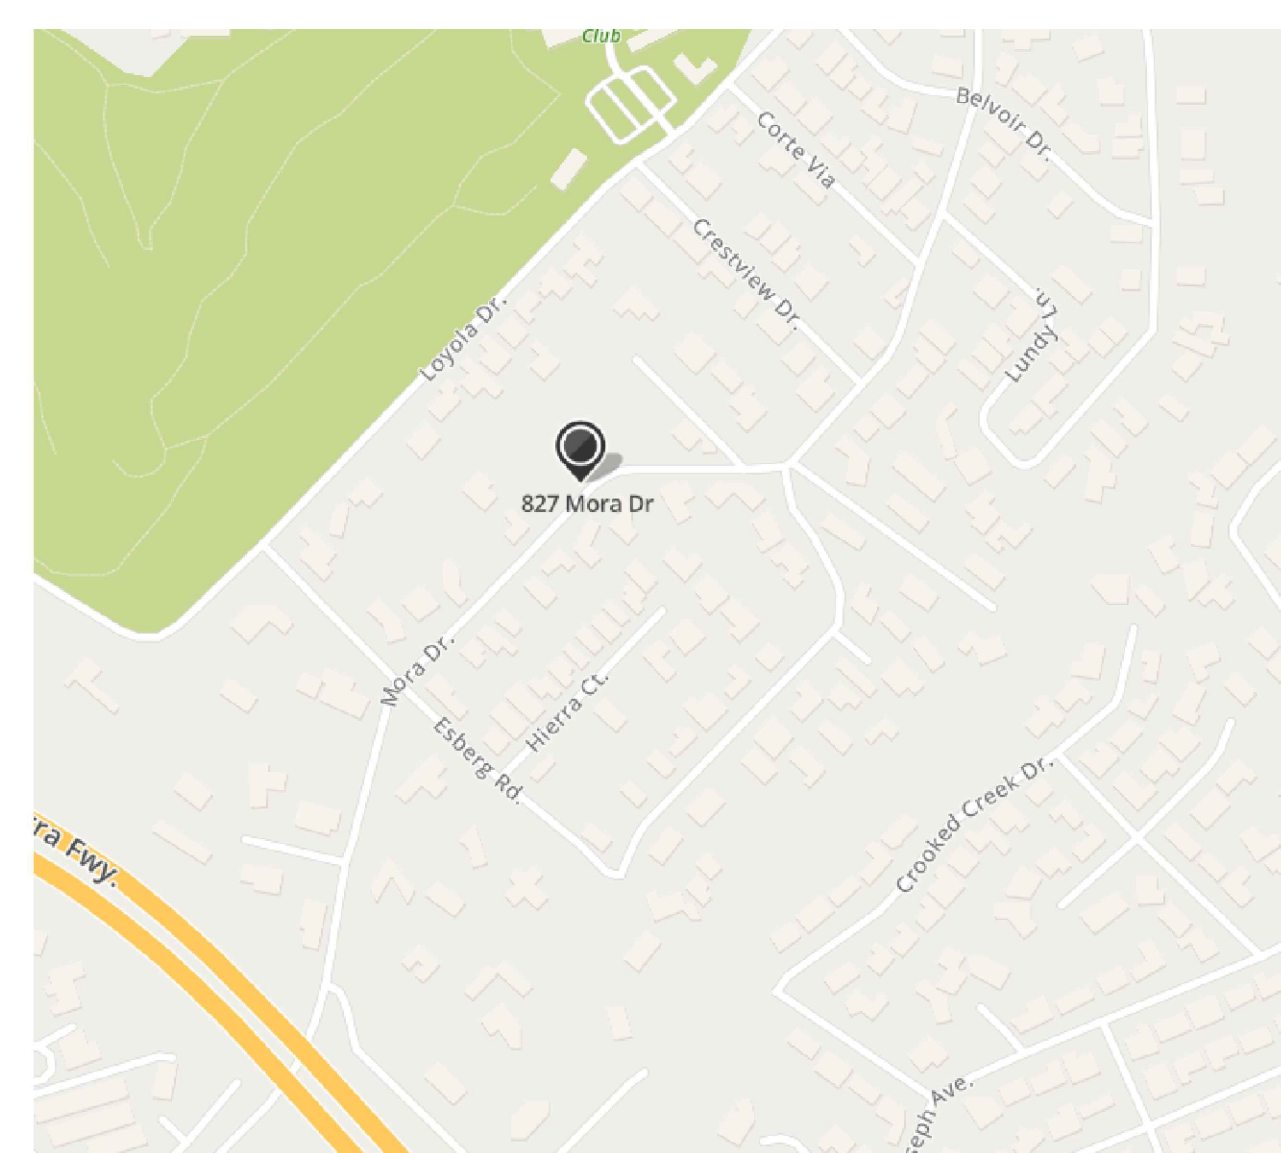


LEGEND	
---	EXISTING CONTOUR LINE
---	NATURAL GRADE CONTOUR LINE
●	FOUND CITY MONUMENT BOX, OR AS NOTED
---	BOUNDARY OF PROPERTY SURVEYED
( )	RECORD INFORMATION
---	CENTERLINE
△	CURB INLET
---	CURB LINE
---	DRIVEWAY APRON
○	ELECTROLIER
-x-x-x-	FENCE
⊕	FIRE HYDRANT
■	FLAT GRATE INLET
O.H. PWR	OVERHEAD POWER LINE
O.H. TEL	OVERHEAD TELEPHONE LINE
---	SANITARY SEWER LINE
○	SANITARY SEWER MANHOLE
⊕	SANITARY SEWER CLEANOUT
⊖	SIGN
SD	STORM DRAIN LINE
⊕	STORM DRAIN MANHOLE
□	UTILITY BOX
○	UTILITY POLE
---	WATER LINE
⊕	WATER METER
⊖	WATER VALVE
⊕	ELECTRIC METER
⊕	WATER HEATER
⊕	GAS

ABBREVIATIONS	
APN	ASSESSOR'S PARCEL NUMBER
BM	BENCH MARK
CATV	CABLE TELEVISION OVERHEAD
D	CURVE DELTA
DRWY	DRIVEWAY
DS	DOWNSPOUT
FL	FLOW LINE ELEVATION
IP	IRON PIPE
L	CURVE LENGTH
R#	REFERENCE DOCUMENT
M-M	MONUMENT TO MONUMENT
O.H. PWR	OVERHEAD POWER LINE
O.H. TEL	OVERHEAD TELEPHONE LINE
PCL	PARCEL
P.M.	PARCEL MAP
PTN	PORTION
R	RADIUS
SD	STORM DRAIN
SFNF	SEARCH FOR NOT FOUND
SS	SANITARY SEWER
TC	TOP OF CURB ELEVATION
TEMP.	TEMPORARY
PUE	PUBLIC UTILITY EASEMENT
WLE	WATER LINE EASEMENT

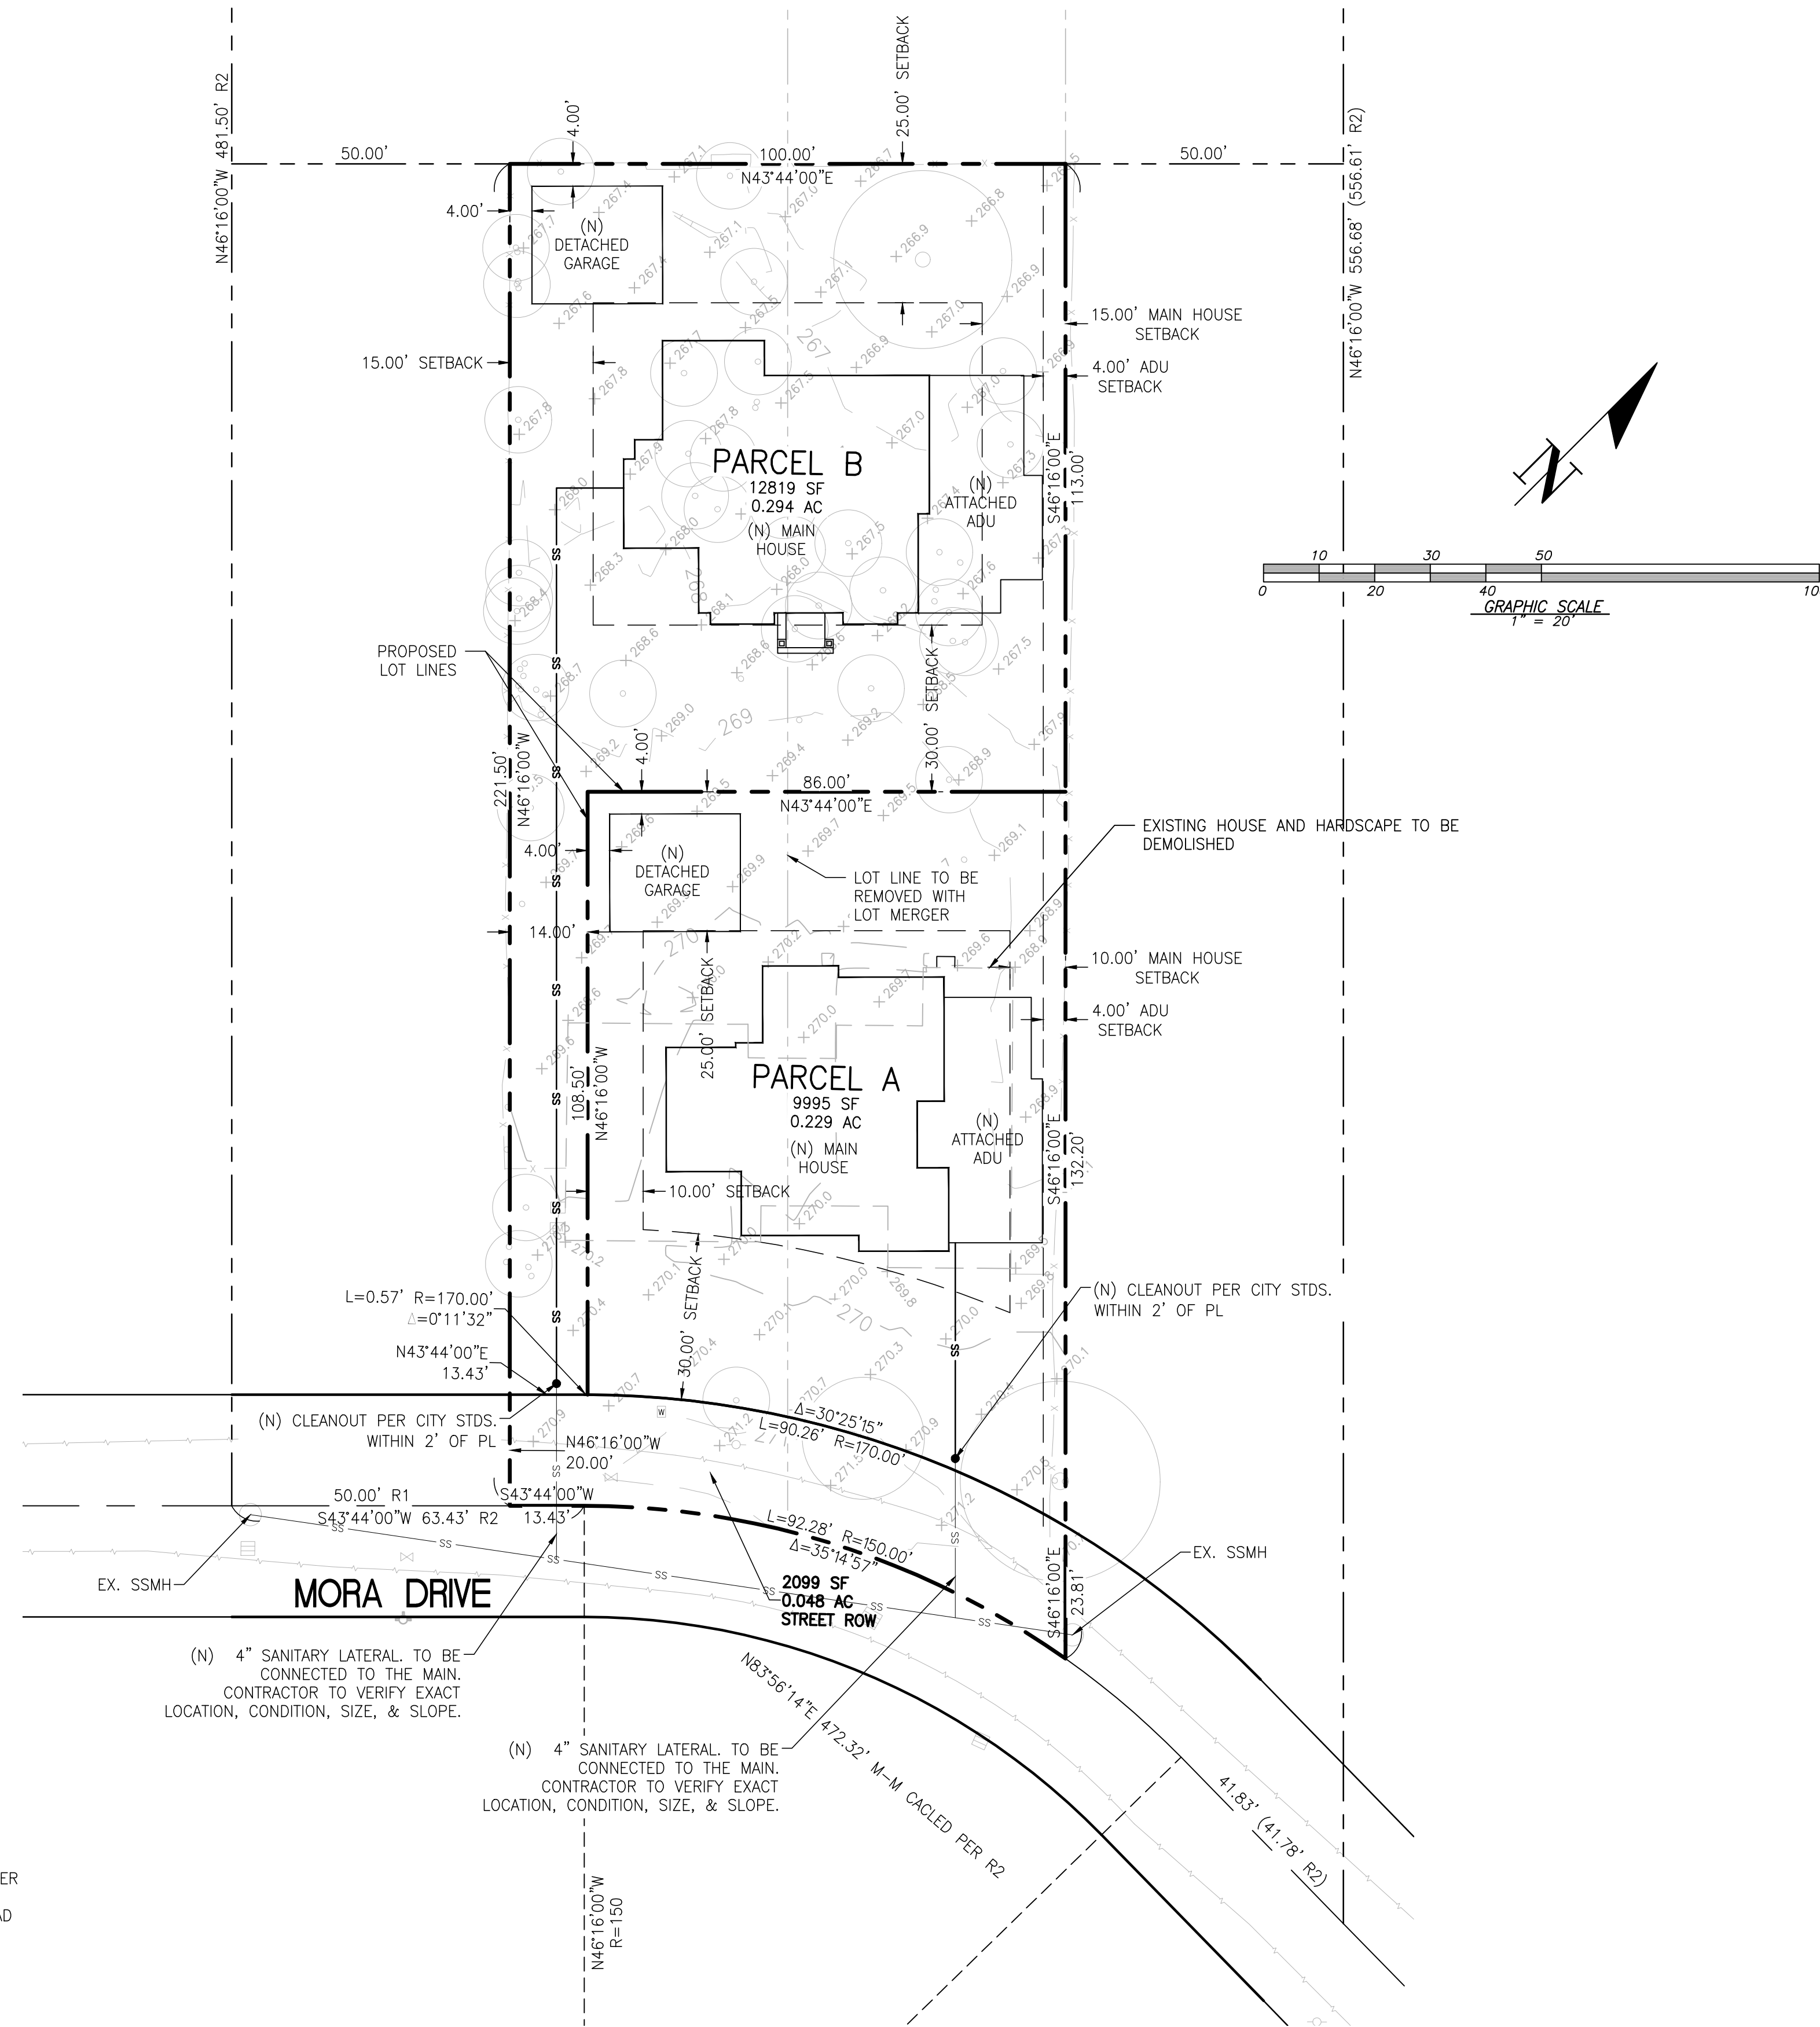

LOCATION MAP

- GENERAL NOTES**
- OWNERS AND DEVELOPERS:  
MEHRDAD ALI ZAMANI  
(408) 441-0967
  - CIVIL ENGINEER & LAND SURVEYOR  
CONTACT: OSCAR OSUNA,  
OSUNA ENGINEERING INC.  
(408) 721-2100  
INFO@OSUNAENGINEERING.COM
  - EXISTING APN: 331-11-076

<p>OSUNA ENGINEERING INC. Planning   Surveying   Civil Engineering</p> <p>CONSULTING CIVIL ENGINEERS &amp; LAND SURVEYORS TEL: (408) 772-4381 info@osunaengineering.com</p> <p>6920 SANTA TERESA BLVD, 206 SAN JOSE, CA 95119</p>	
<p><b>SITE PLAN</b> <b>TENT. MAP / LOT MERGER</b> 827 MORA DR APN: 331-11-076</p>	<p>Project No.: 2480 Drawn By: O.O. Checked: O.O. Date: 7/19/23</p>
<p>SHEET 1 OF 1 SHEETS</p>	