

REVISIONS	BY
11.9.23	


**Daryl Fazekas**  
 Architecture,  
 Structural,  
 Energy  
 15621 Loma  
 Vista Ave.  
 Los Gatos, CA 95032  
 DarylFazekas@gmail.com  
 408 395 9400

APN 612-04-002

AGUIAR  
 RESIDENCE  
 15820  
 MIRADERO AVE  
 SAN JOSE  
 UNINCORPORATED

SITE PLAN

DRAWN
CHECKED
DATE 10.10.23
SCALE 1/8" = 1'-0"
JOB NO. MIRADERO
SHEET
AI
OF SHEETS

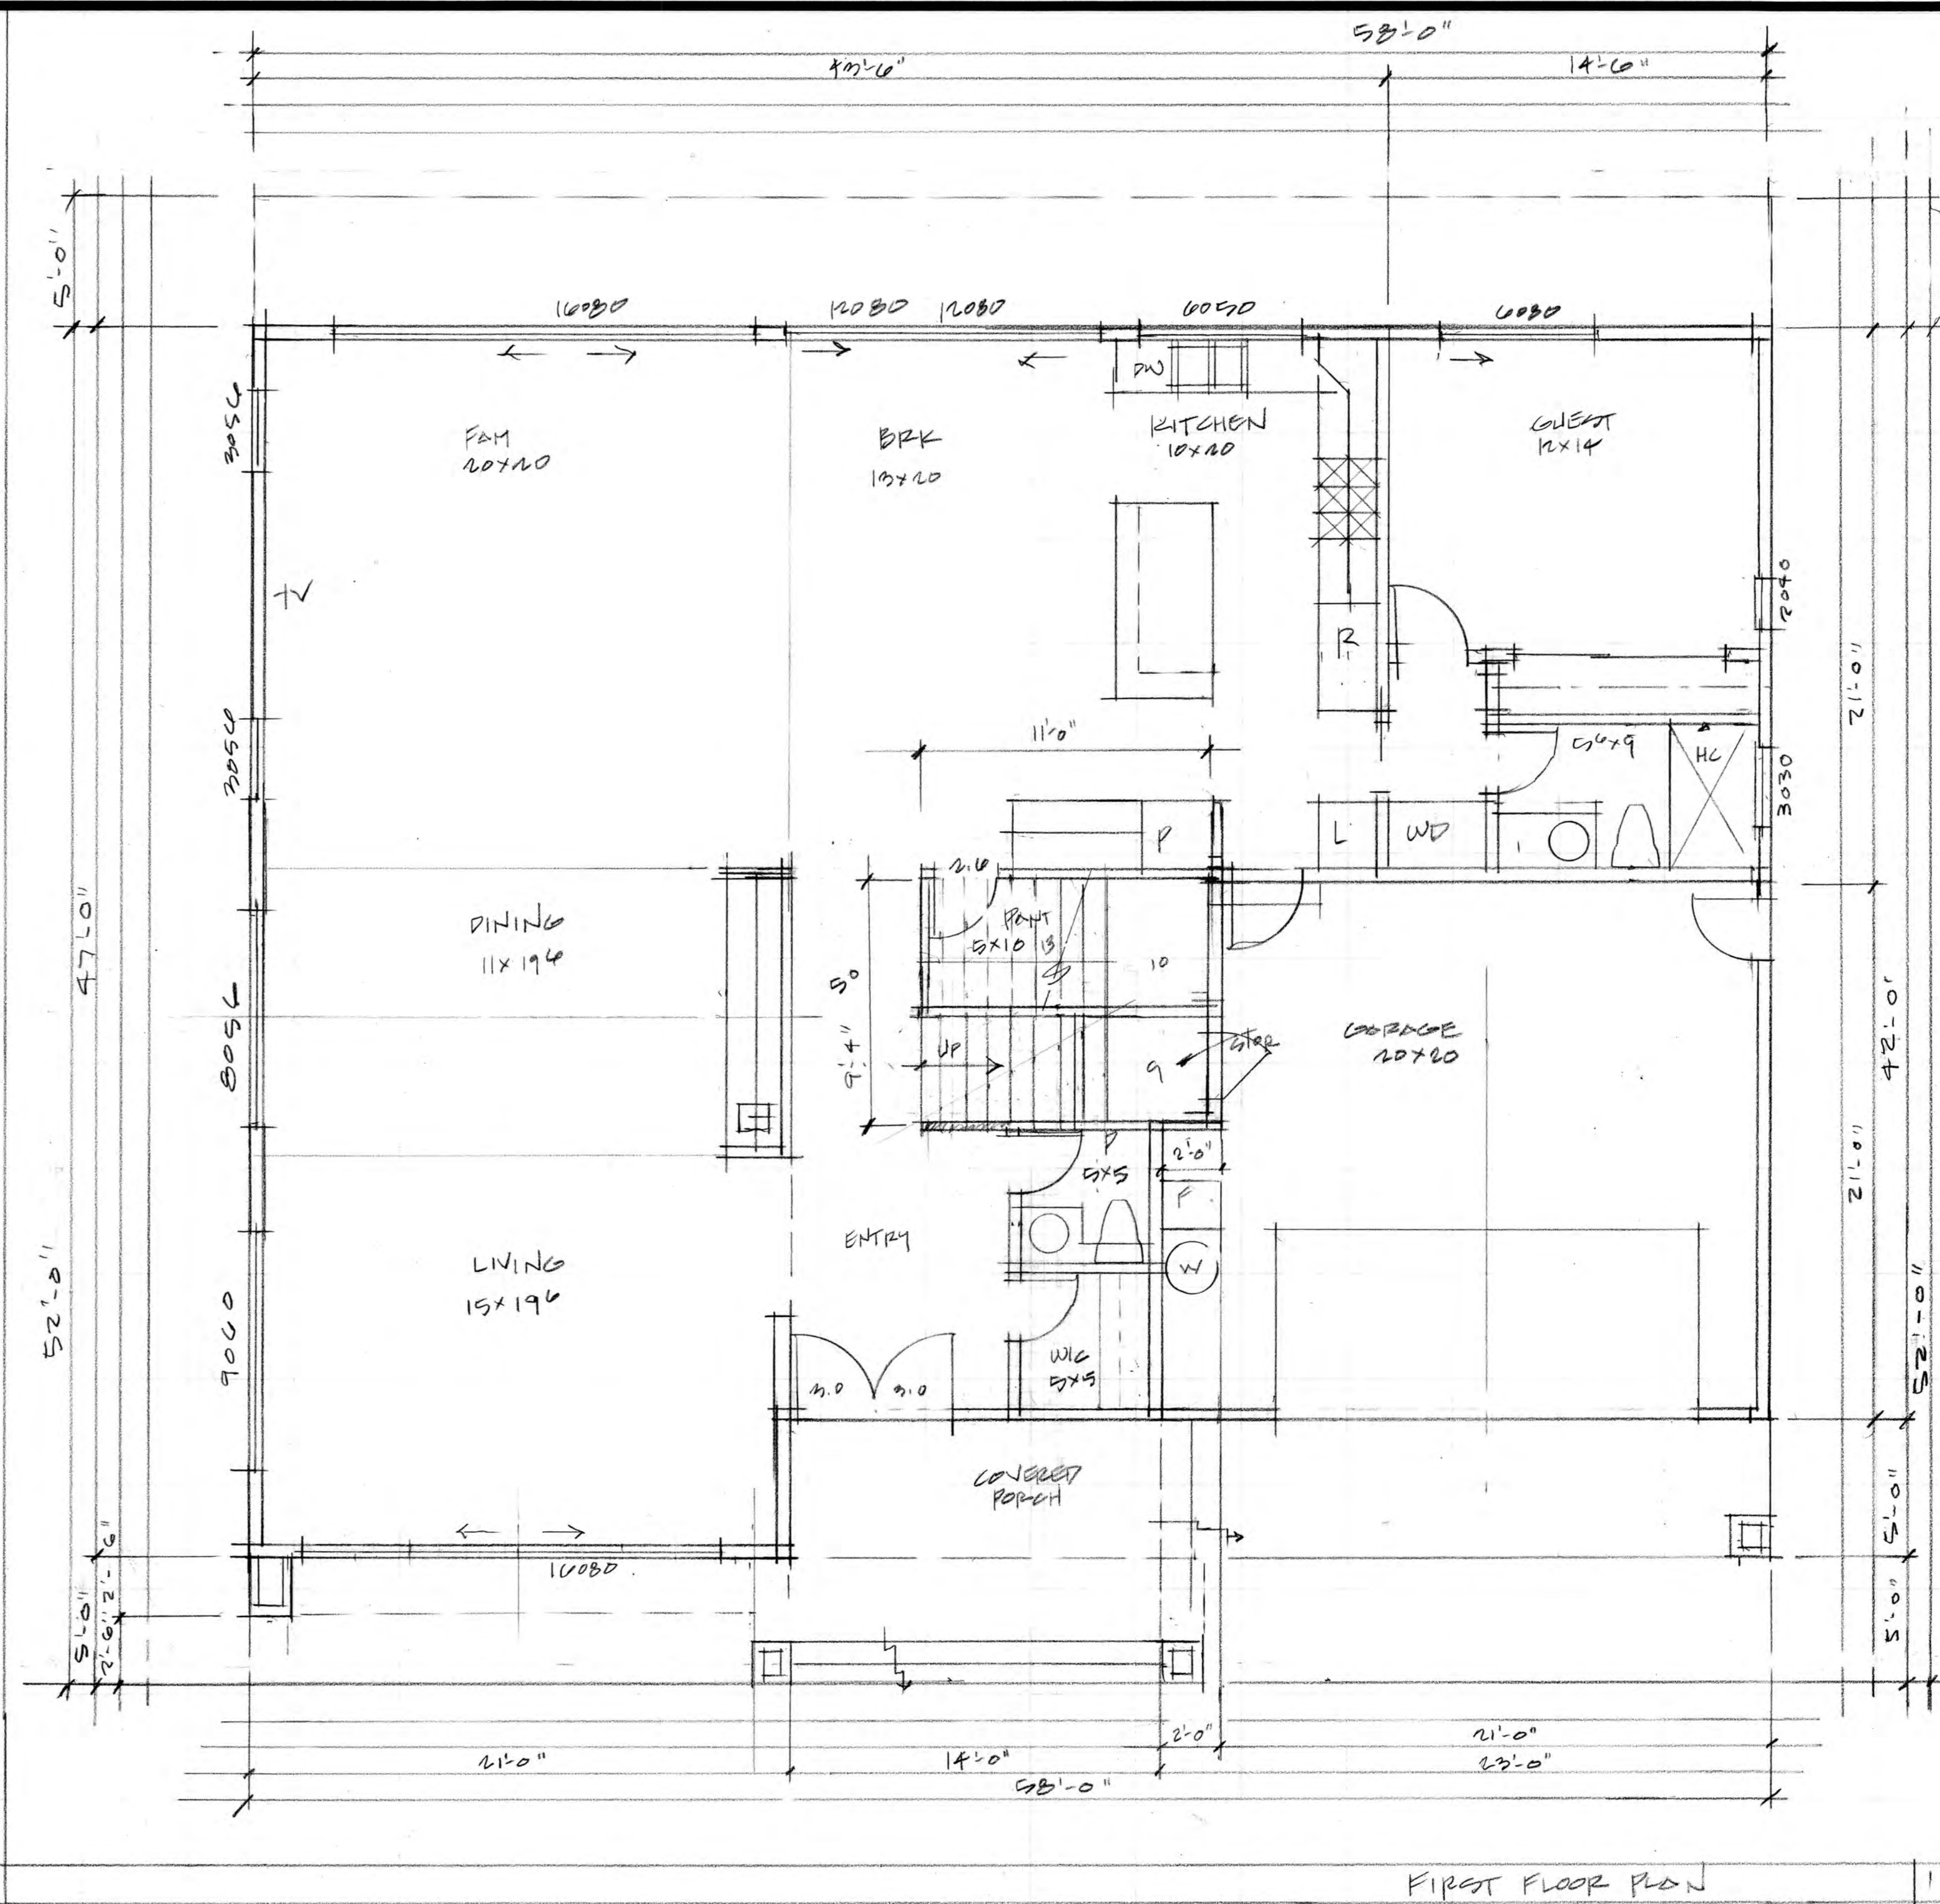

FIRST FLOOR PLAN


REVISIONS	BY
11.9.23	

**Daryl Fazekas**  
 Architecture,  
 Structural,  
 Energy  
 15621 Loma  
 Vista Ave.  
 Los Gatos, CA 95032  
 DarylFazekas@  
 gmail.com  
 408 395 9400

AGUIAR  
 RESIDENCE  
 15820  
 MIRADERO AVE  
 SAN JOSE

FIRST FLOOR  
 PLAN

DRAWN
CHECKED
DATE 12.10.23
SCALE 1/4" = 1'-0"
JOB NO. MIRADERO
SHEET A2
OF SHEETS

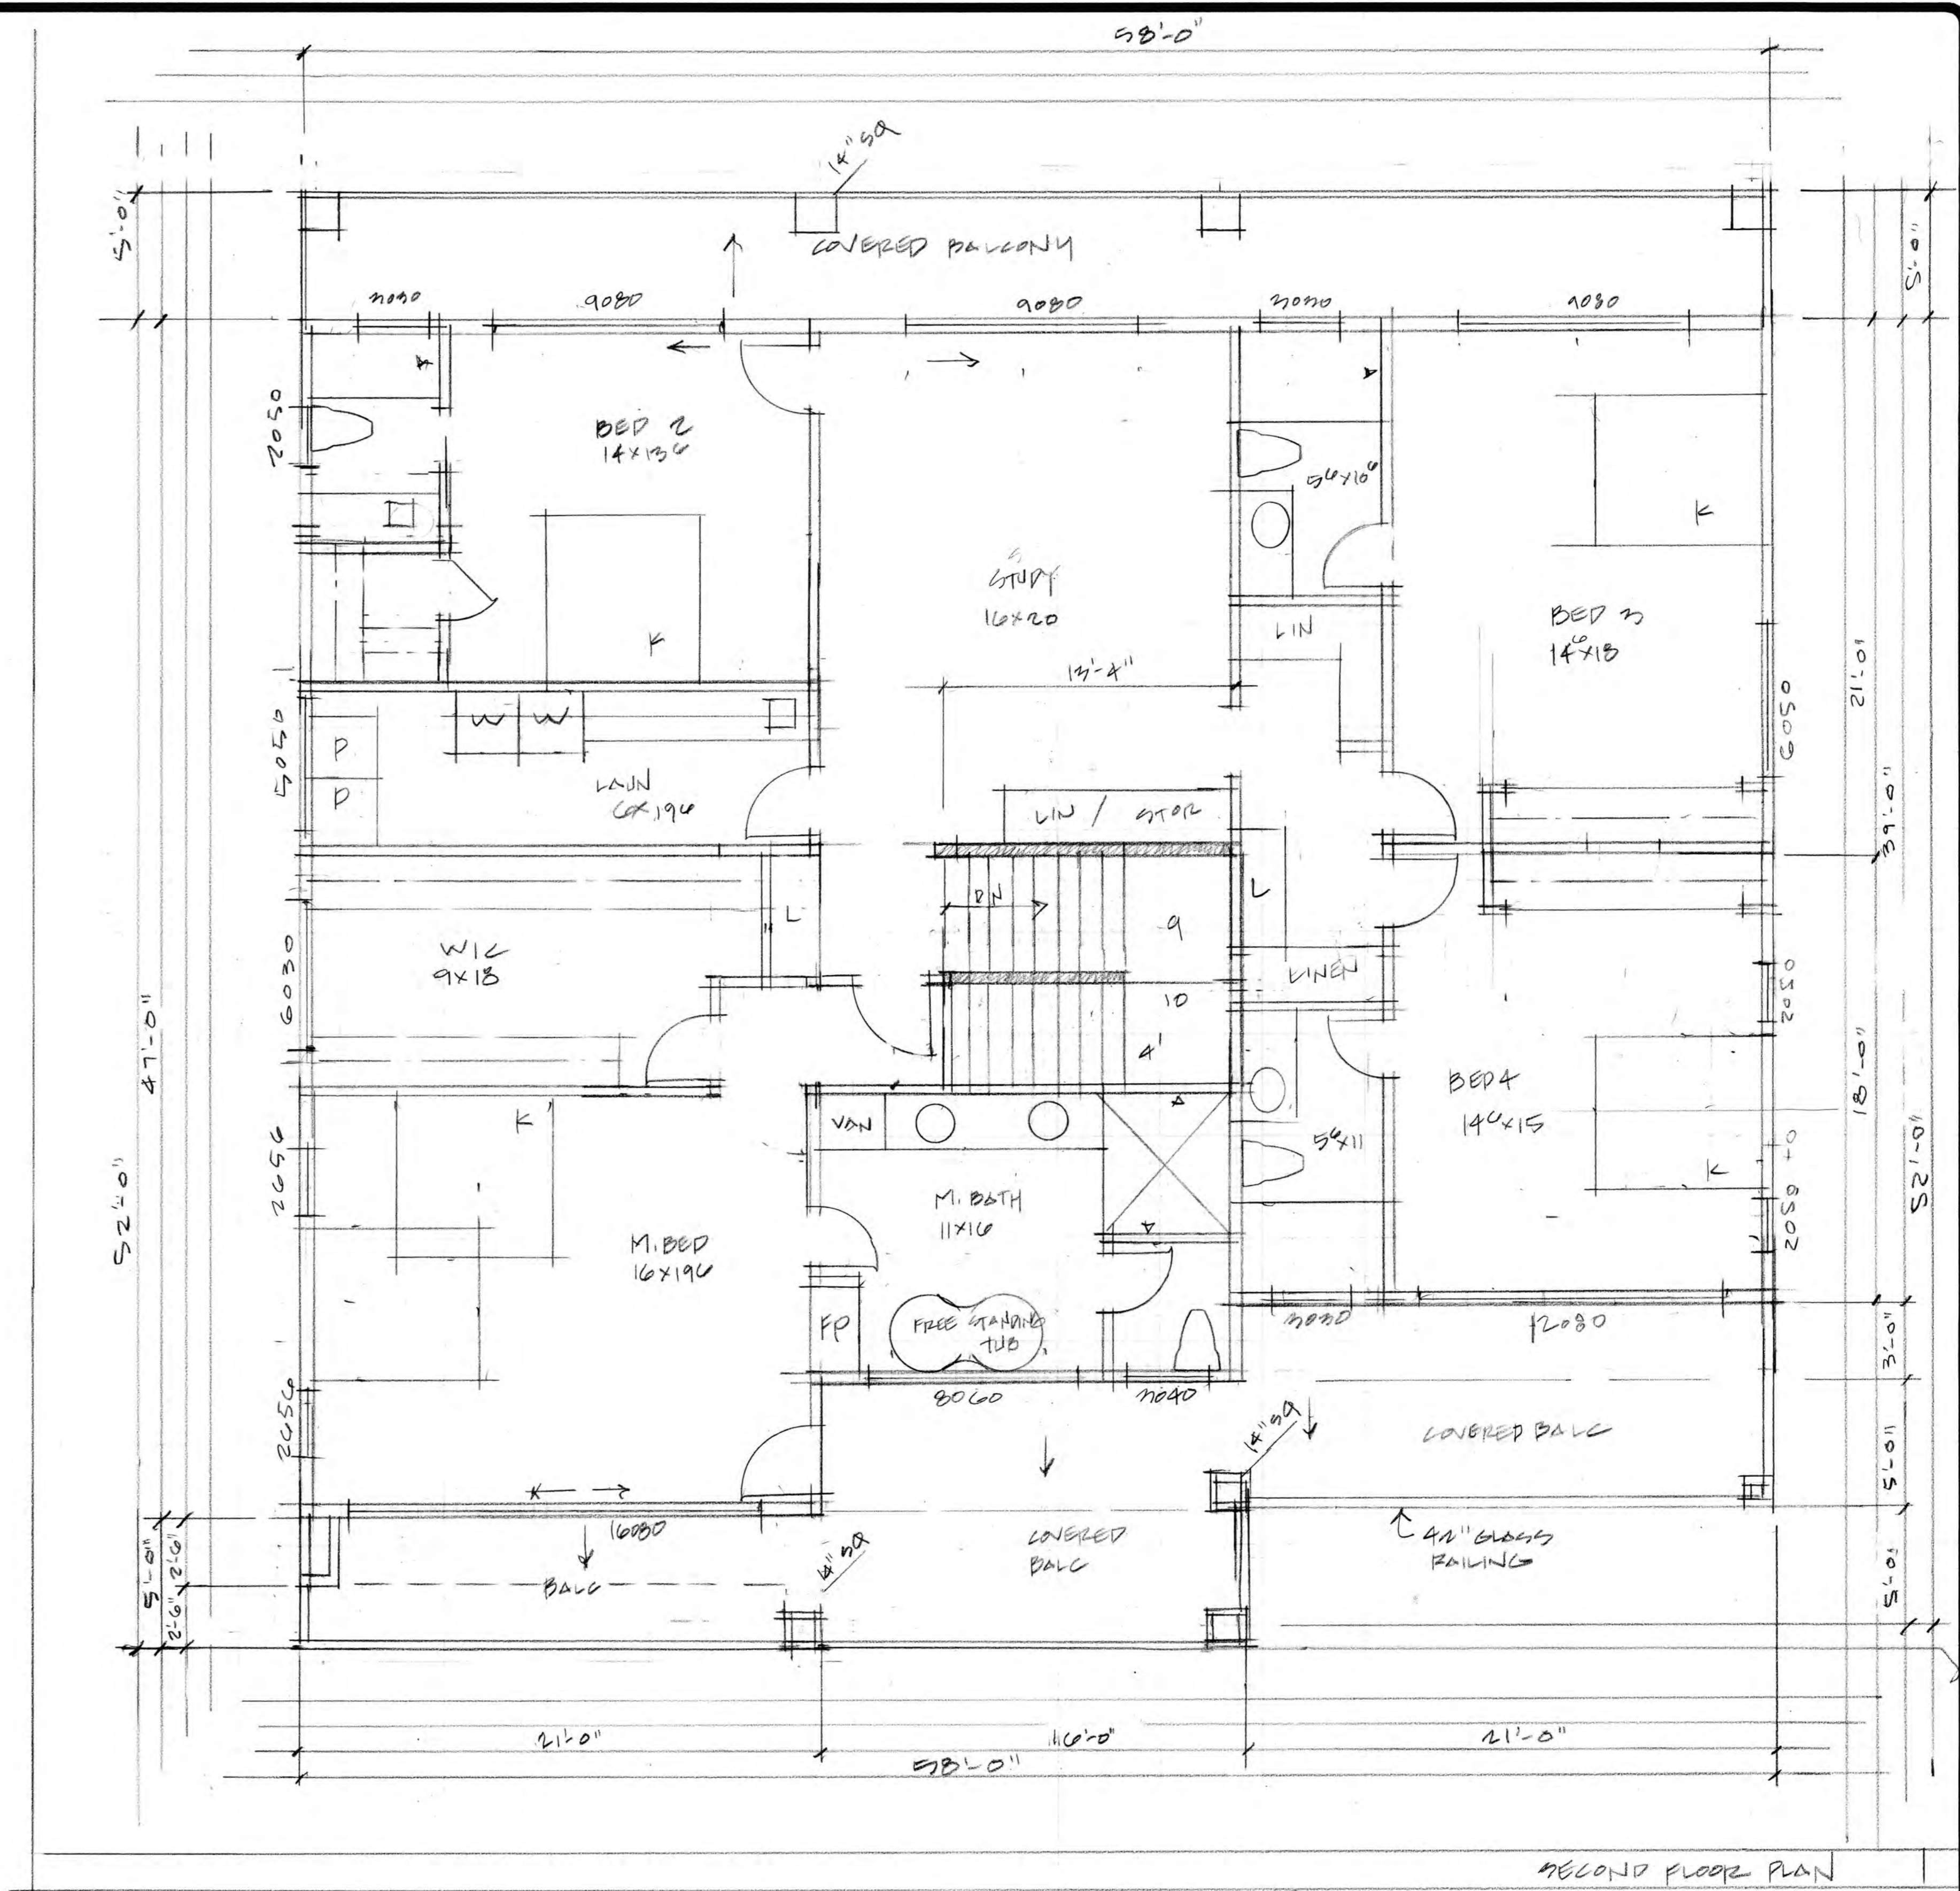

SECOND FLOOR PLAN

REVISIONS	BY
11.9.27	

**Daryl Fazekas**  
 Architecture,  
 Structural,  
 Energy  
 15621 Loma Vista Ave.  
 Los Gatos, CA 95032  
 DarylFazekas@gmail.com  
 408 395 9400

AGUIAR  
 RESIDENCE  
 15820  
 MIRADERO AVE

SECOND  
 FLOOR PLAN

DRAWN
CHECKED
DATE 10.10.27
SCALE 1/4" = 1'-0"
JOB NO. MIRADERO
SHEET A3
OF SHEETS



NORTH / FRONT ELEVATION



NORTH / REAR ELEVATION

REVISIONS	BY
11.9.23	

**Daryl Fazekas**  
 Architecture,  
 Structural,  
 Energy  
 15621 Loma  
 Vista Ave.  
 Los Gatos, CA 95032  
 DarylFazekas@gmail.com  
 408 395 9400

AGUIAR  
 RESIDENCE  
 15800  
 MIRADERO AVE


ELEVATIONS

DRAWN
CHECKED
DATE 11.9.23
SCALE 1/4" = 1'-0"
JOB NO. MIRADERO
SHEET

A4  
 OF SHEETS

REVISIONS	BY
11.9.23	

**Daryl Fazekas**  
 Architecture,  
 Structural,  
 Energy  
 15621 Loma  
 Vista Ave.  
 Los Gatos, CA 95032  
 DarylFazekas@  
 gmail.com  
 408 395 9400

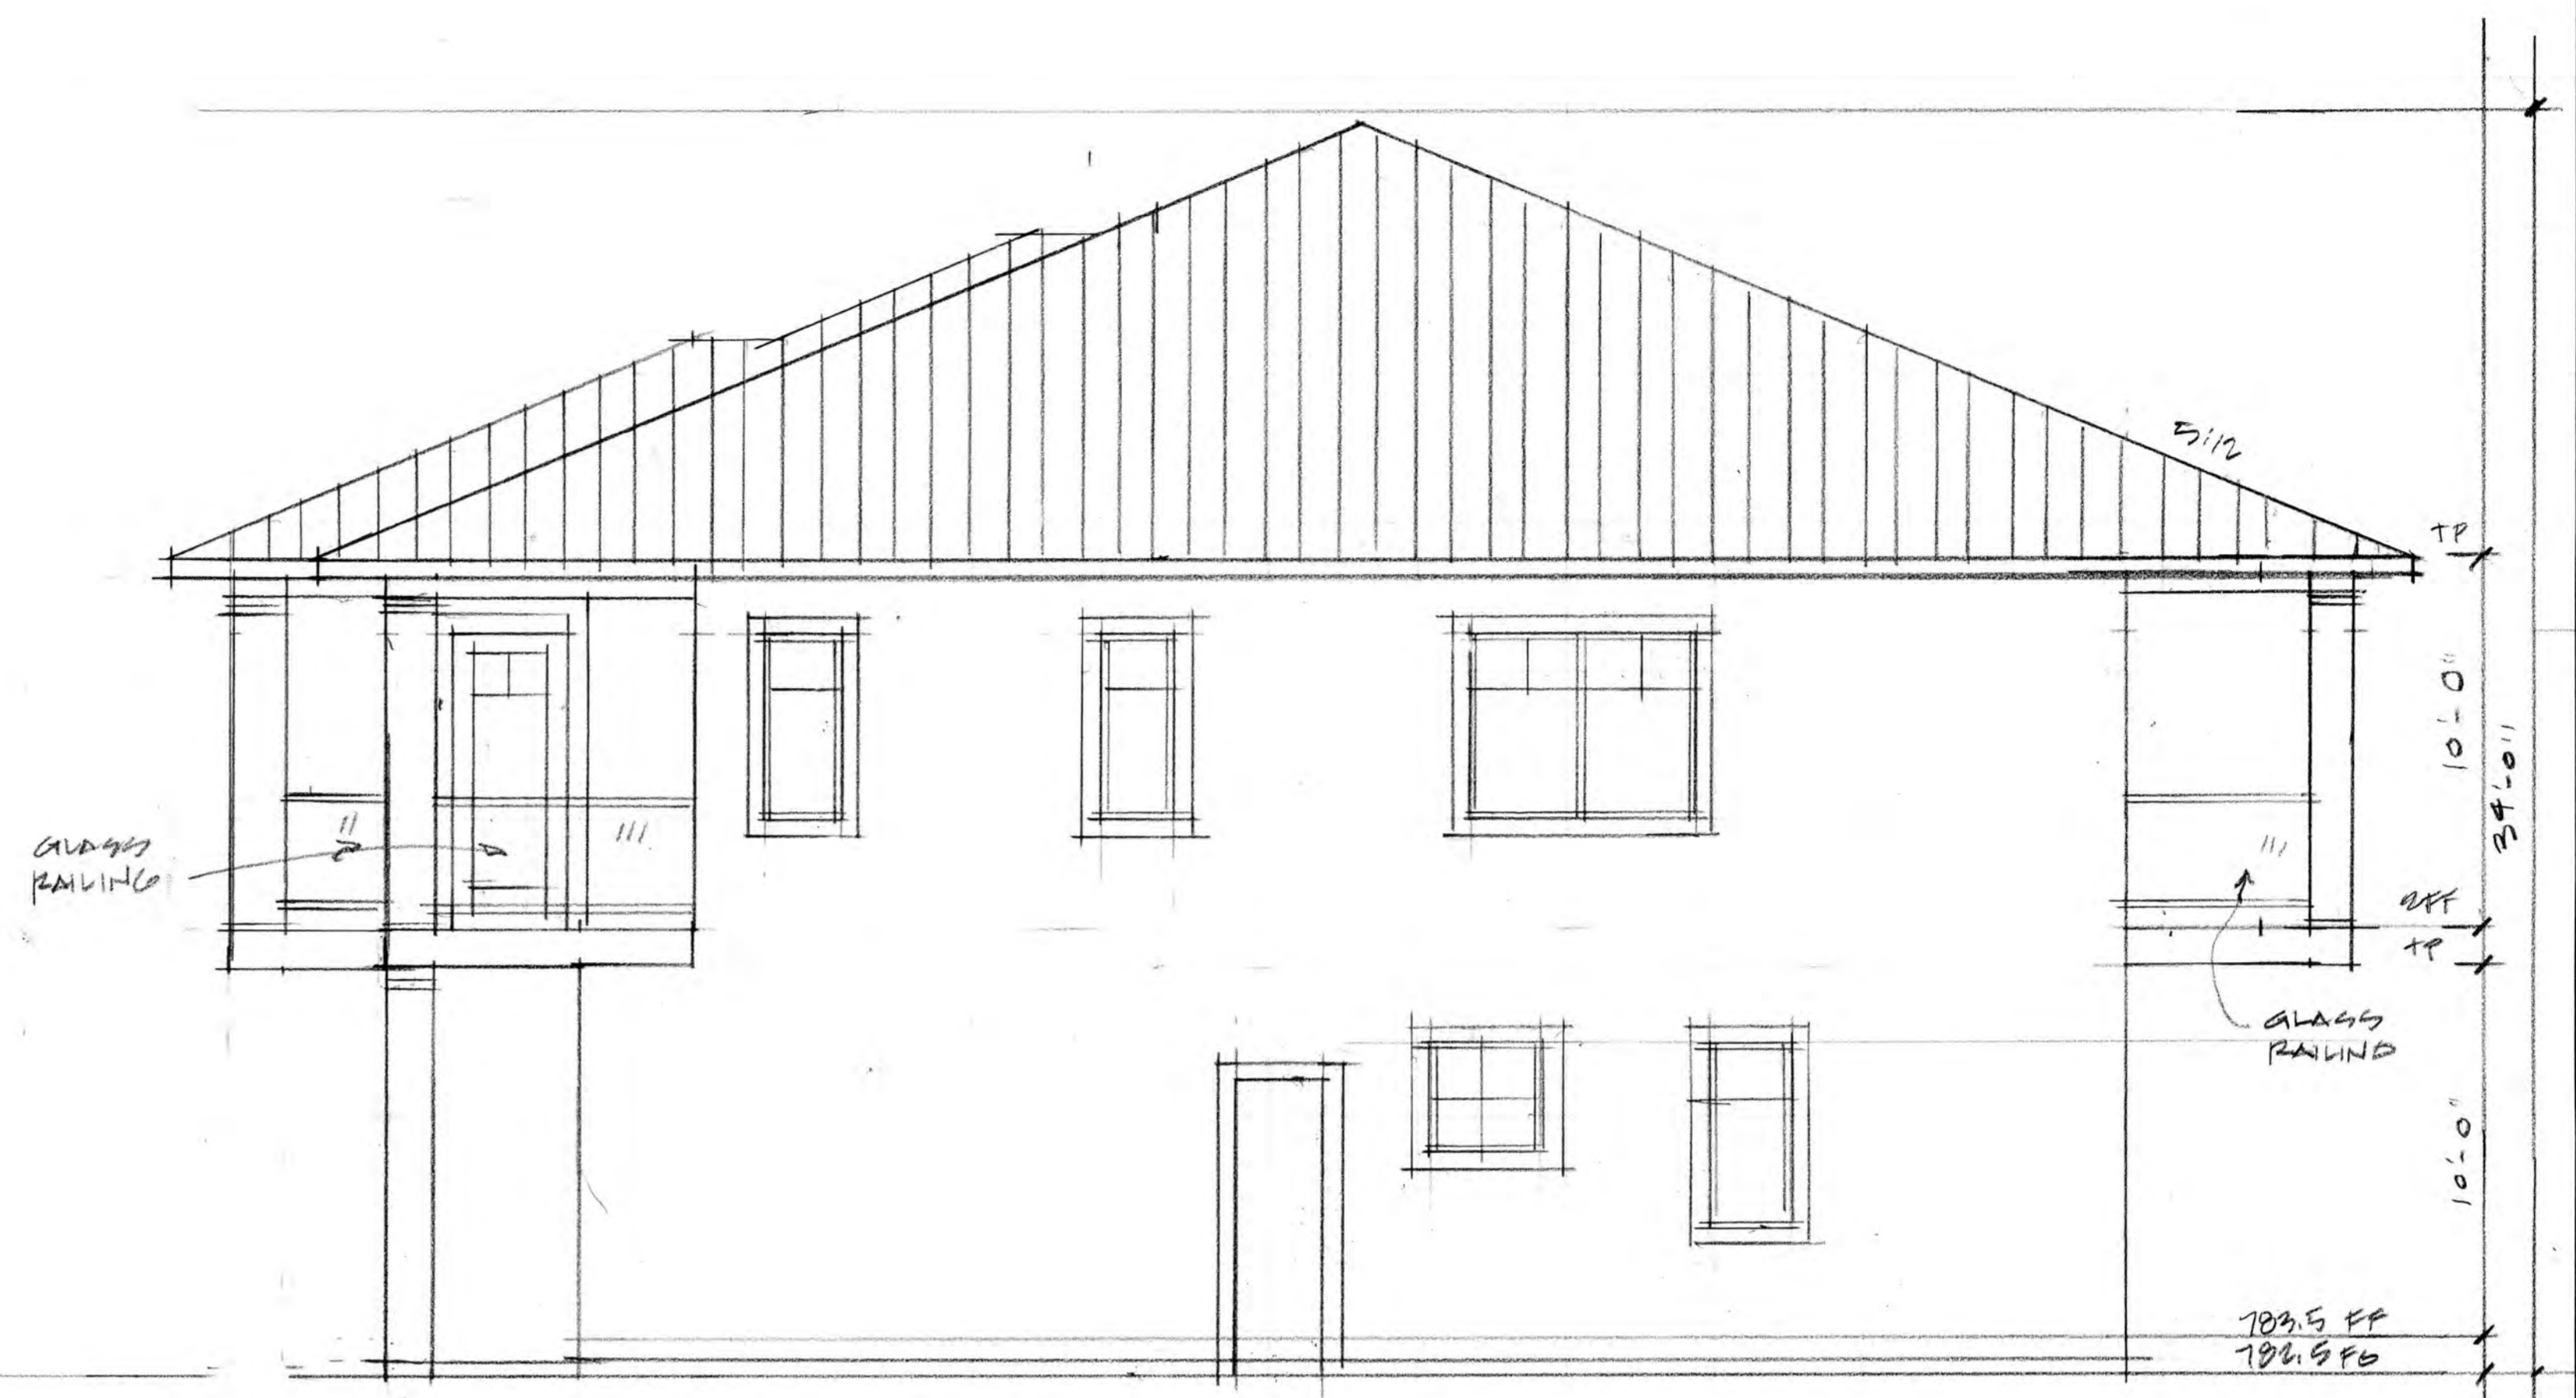

EAST / RIGHT ELEVATION




WEST / LEFT ELEVATION

AGUIAR  
 RESIDENCE  
 15320  
 MIRADERO  
 AVE

ELEVATIONS

DRAWN
CHECKED
DATE 10.11.23
SCALE 1/4" = 1'-0"
JOB NO. MIRADERO
SHEET

A5  
 OF SHEETS

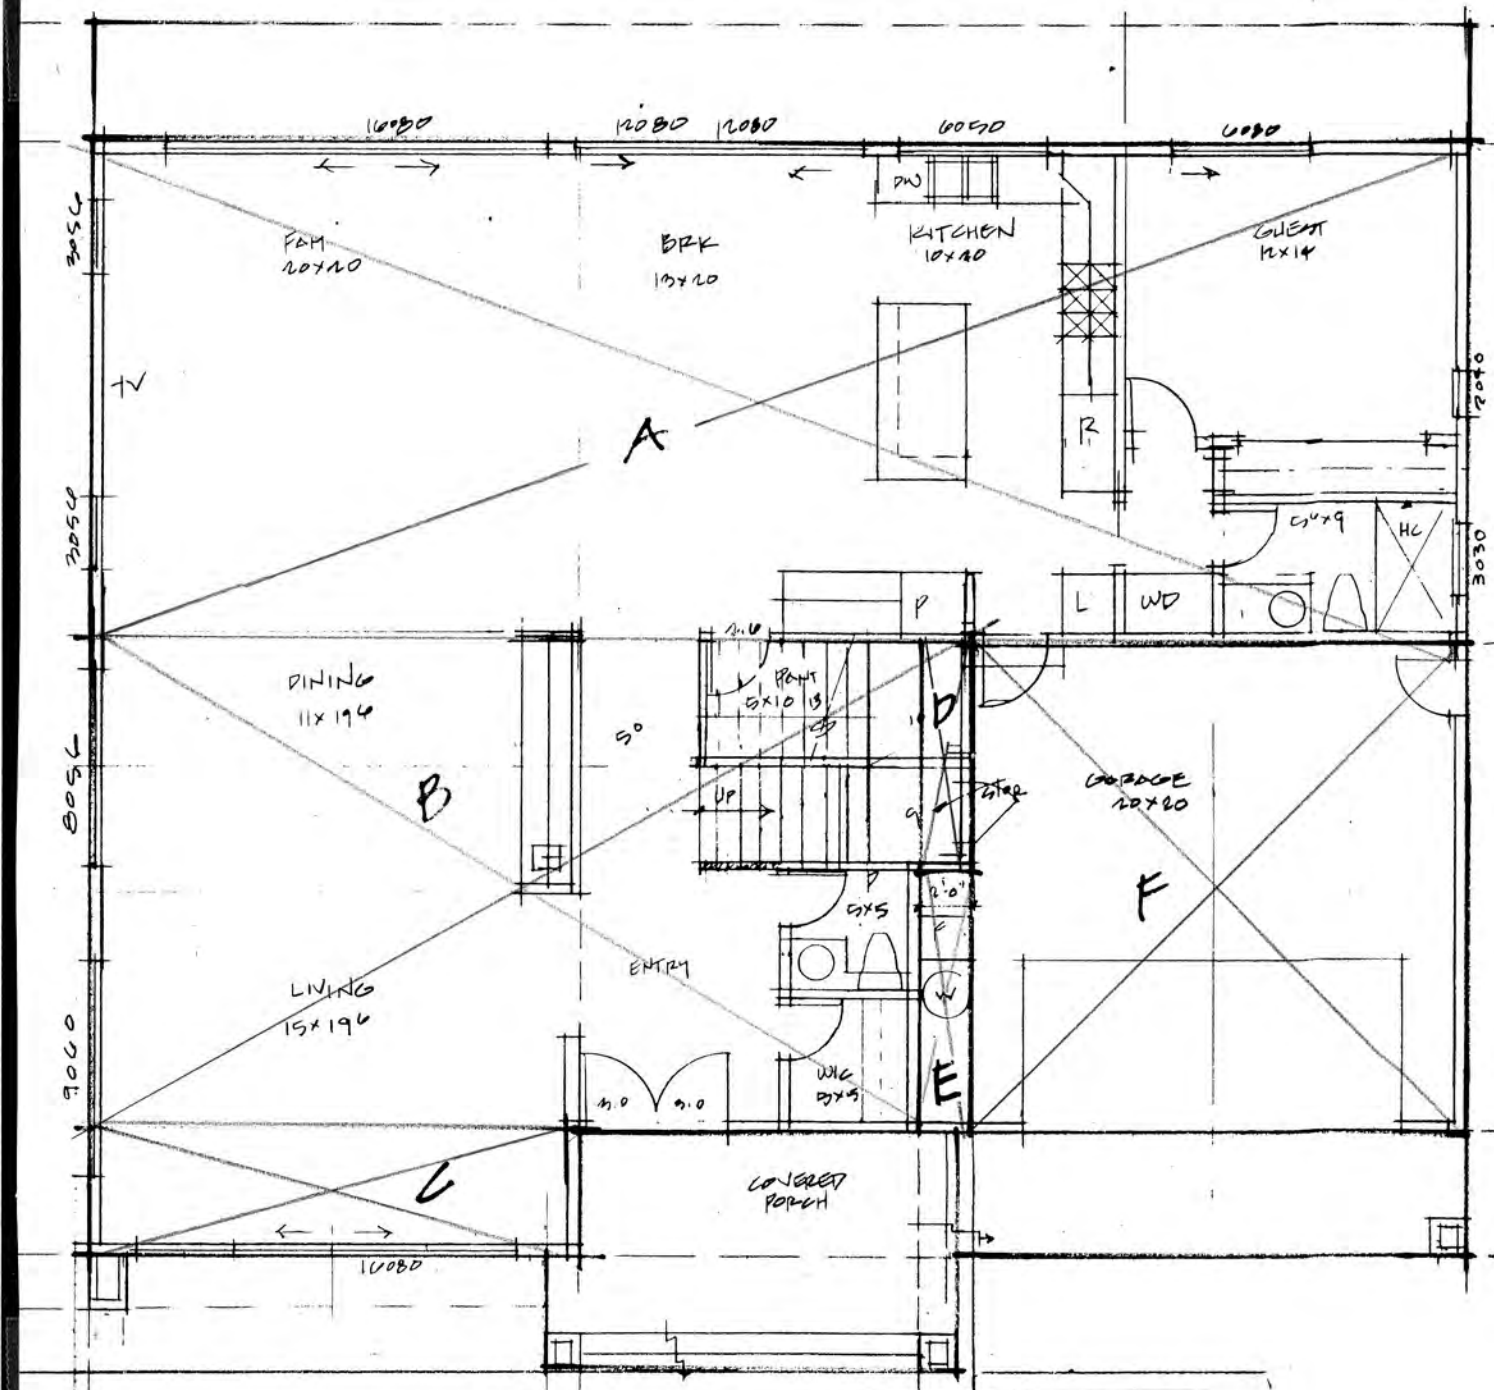

AGUIAR FLOOR AREA CALC

FIRST

A	1213	1213	
B	795	795	
C	105	105	
D	20	20	2078



GARAGE

E	22	22	
F	441	441	463

SECOND

G	168	168	
H	2262	2262	
I	48	48	
J	2375	2375	

FAR 4916 SF  
HEATED 4453 SF

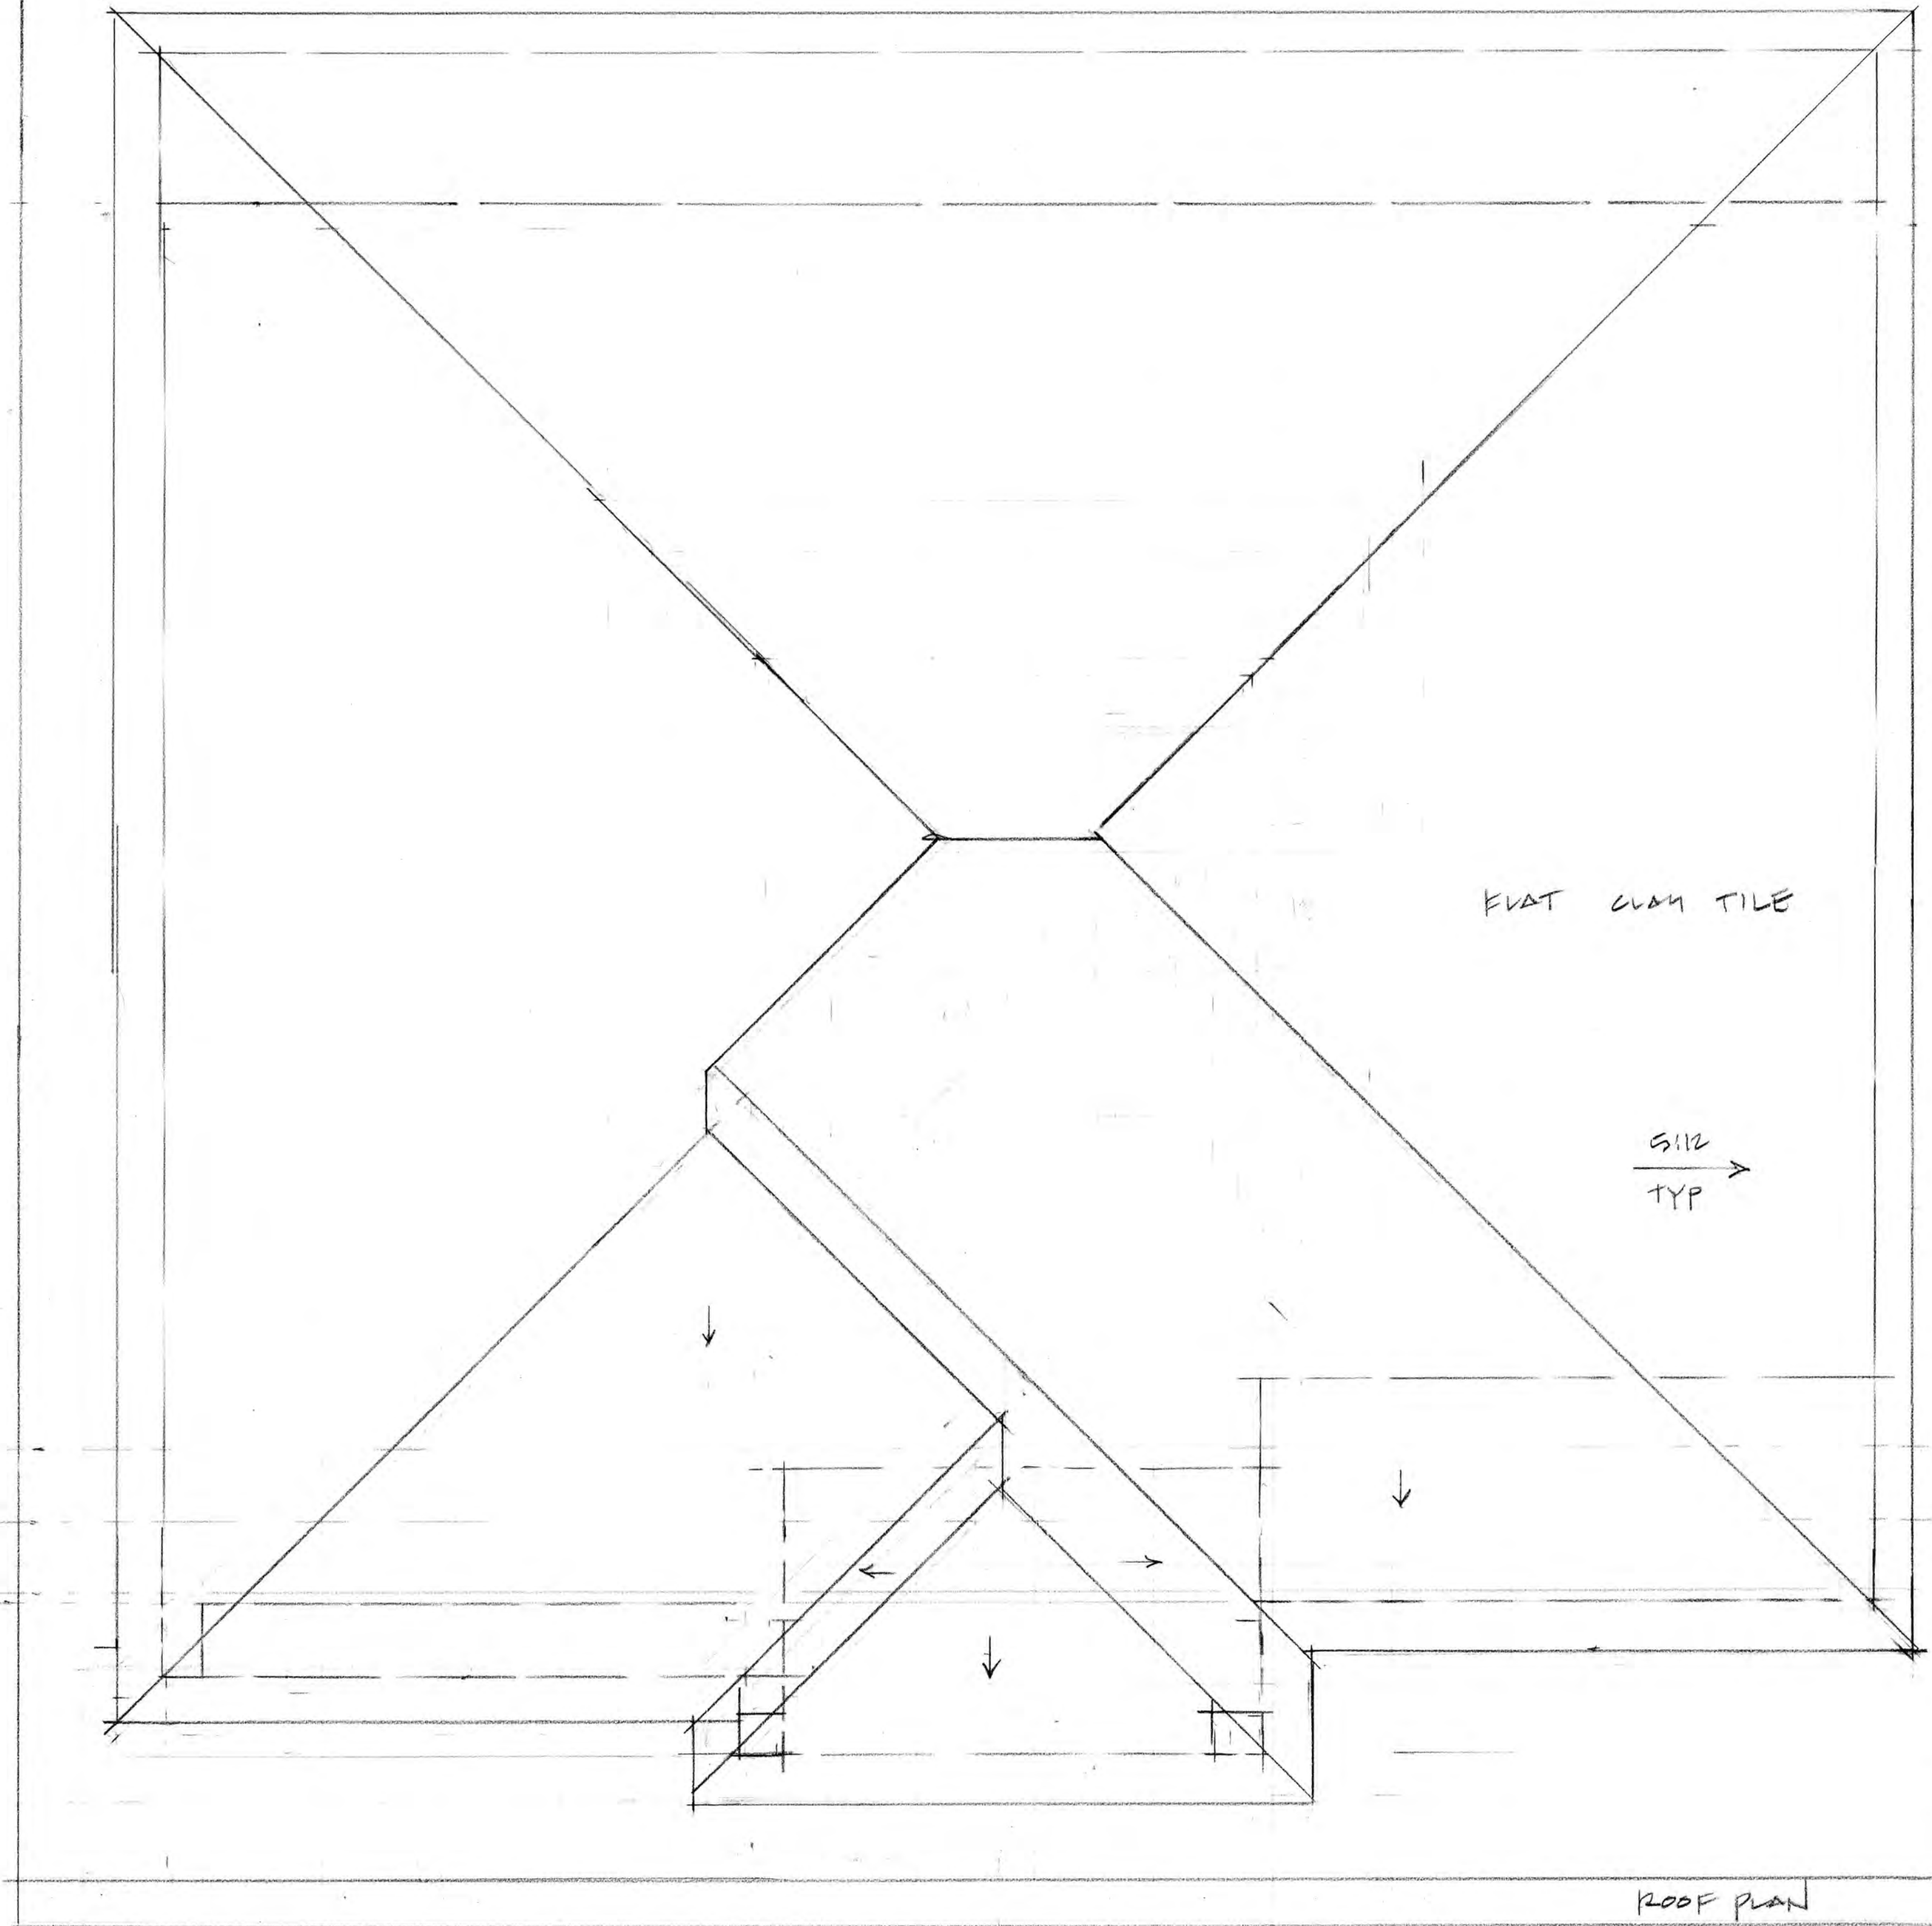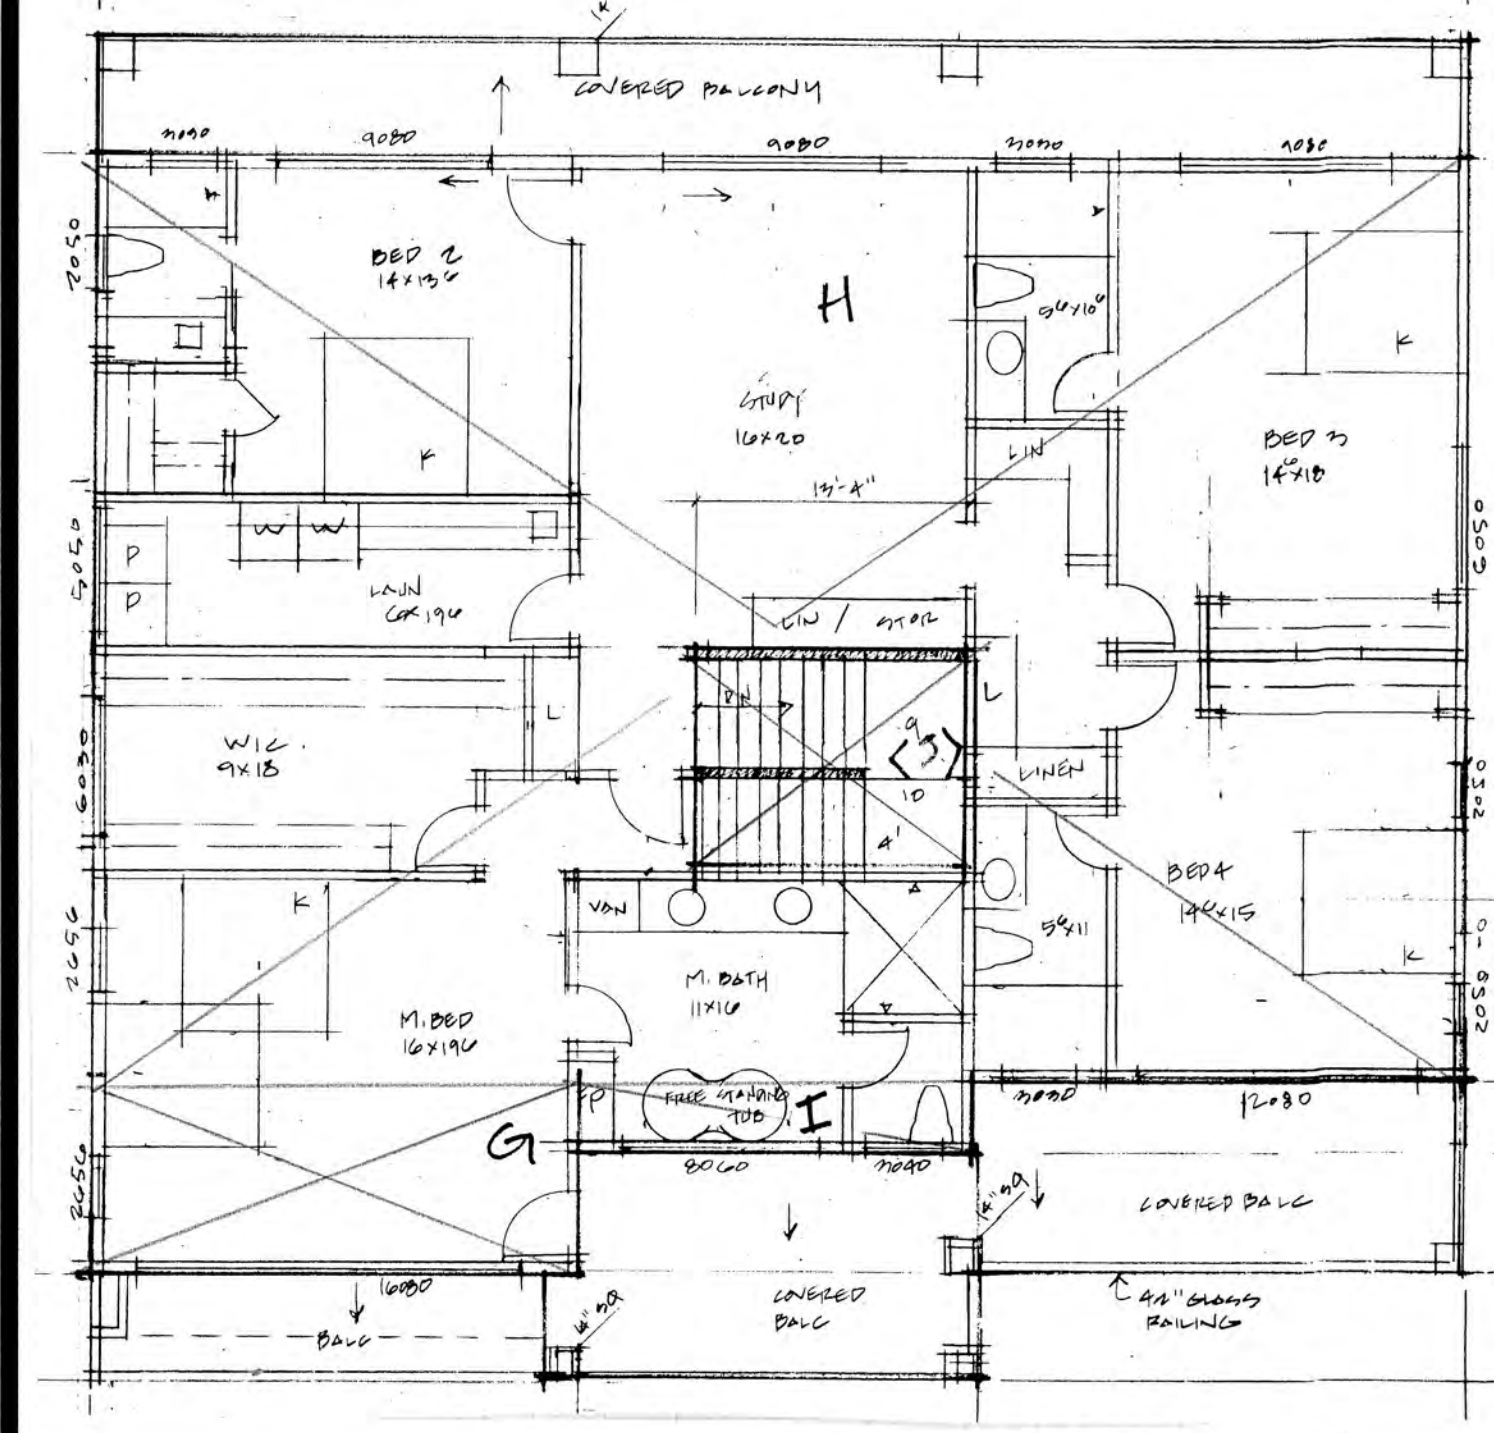


REVISIONS	BY
11, 9, 23	

**Daryl Fazekas**  
Architecture,  
Structural,  
Energy  
15621 Loma  
Vista Ave.  
Los Gatos, CA 95032  
DarylFazekas@  
gmail.com  
408 395 9400

AGUIAR  
RESIDENCE  
1520  
MIRADERO AVE

ROOF PLAN  
FLOOR AREA  
CALCULATIONS

DRAWN
CHECKED
DATE 10.10.23
SCALE 1/4" = 1'-0"
JOB NO. MIRADERO
SHEET A6
OF SHEETS

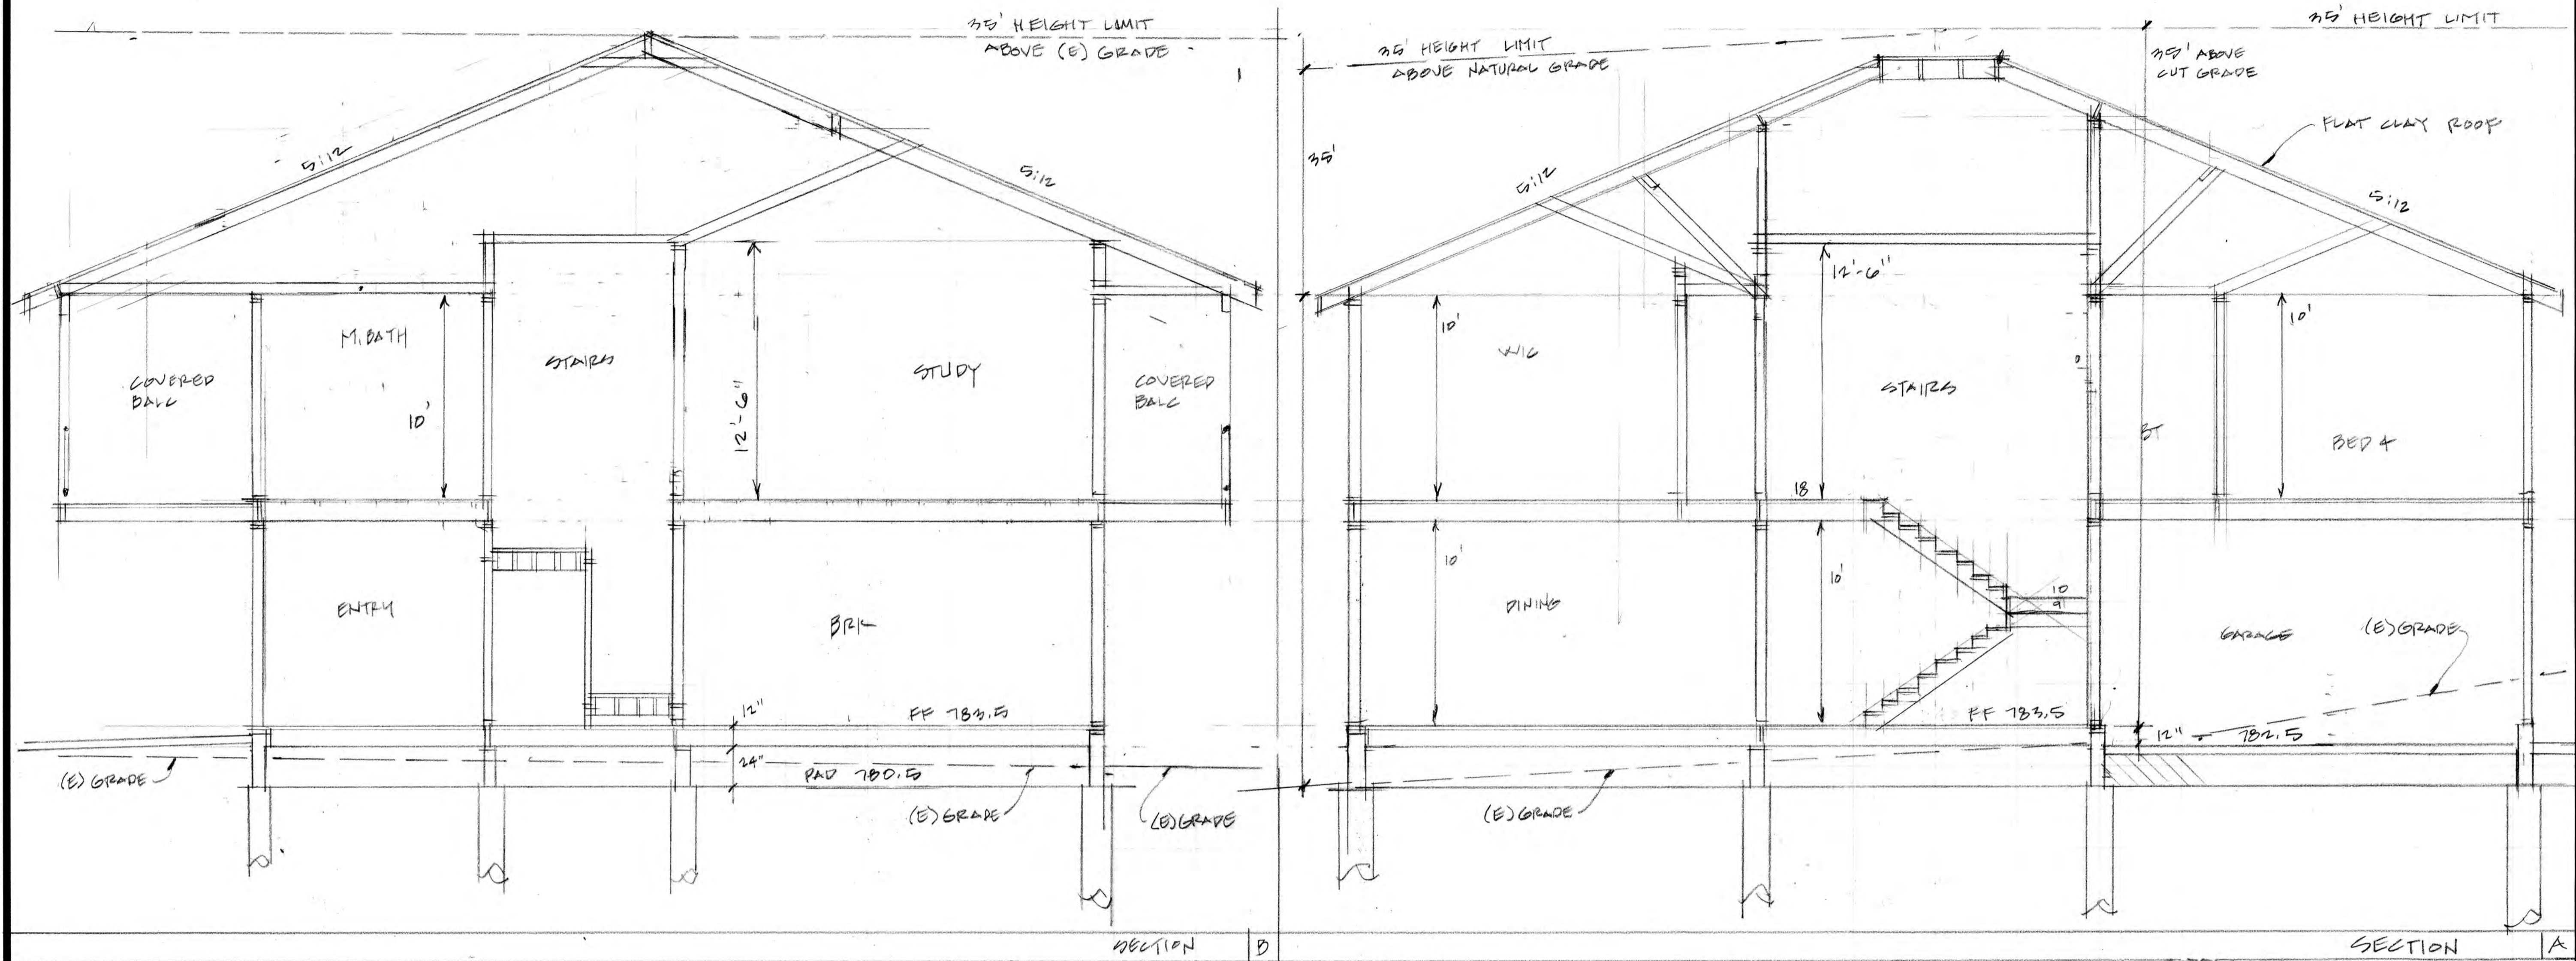

REVISIONS	BY
11.9.23	

**Daryl Fazekas**  
 Architecture,  
 Structural,  
 Energy  
 15621 Loma  
 Vista Ave.  
 Los Gatos, CA 95032  
 DarylFazekas@  
 gmail.com  
 408 395 9400

AGUIAR  
 RESIDENCE  
 15820  
 MIRAFLORES AVE

SECTIONS

DRAWN
CHECKED
DATE 10.10.23
SCALE 1/4" = 1'-0"
JOB NO. MIRAFLORES
SHEET A7
OF SHEETS