


REVISIONS	

RESERVES ITS COMMON LAW COPYRIGHT RIGHTS IN THESE PLANS. THESE PLANS ARE NOT TO BE REPRODUCED, CHANGED OR COPIED, NOR ARE THEY TO BE ASSIGNED TO A THIRD PARTY WITHOUT THE WRITTEN PERMISSION OF THE DESIGNER.

EXISTING SITE PLAN

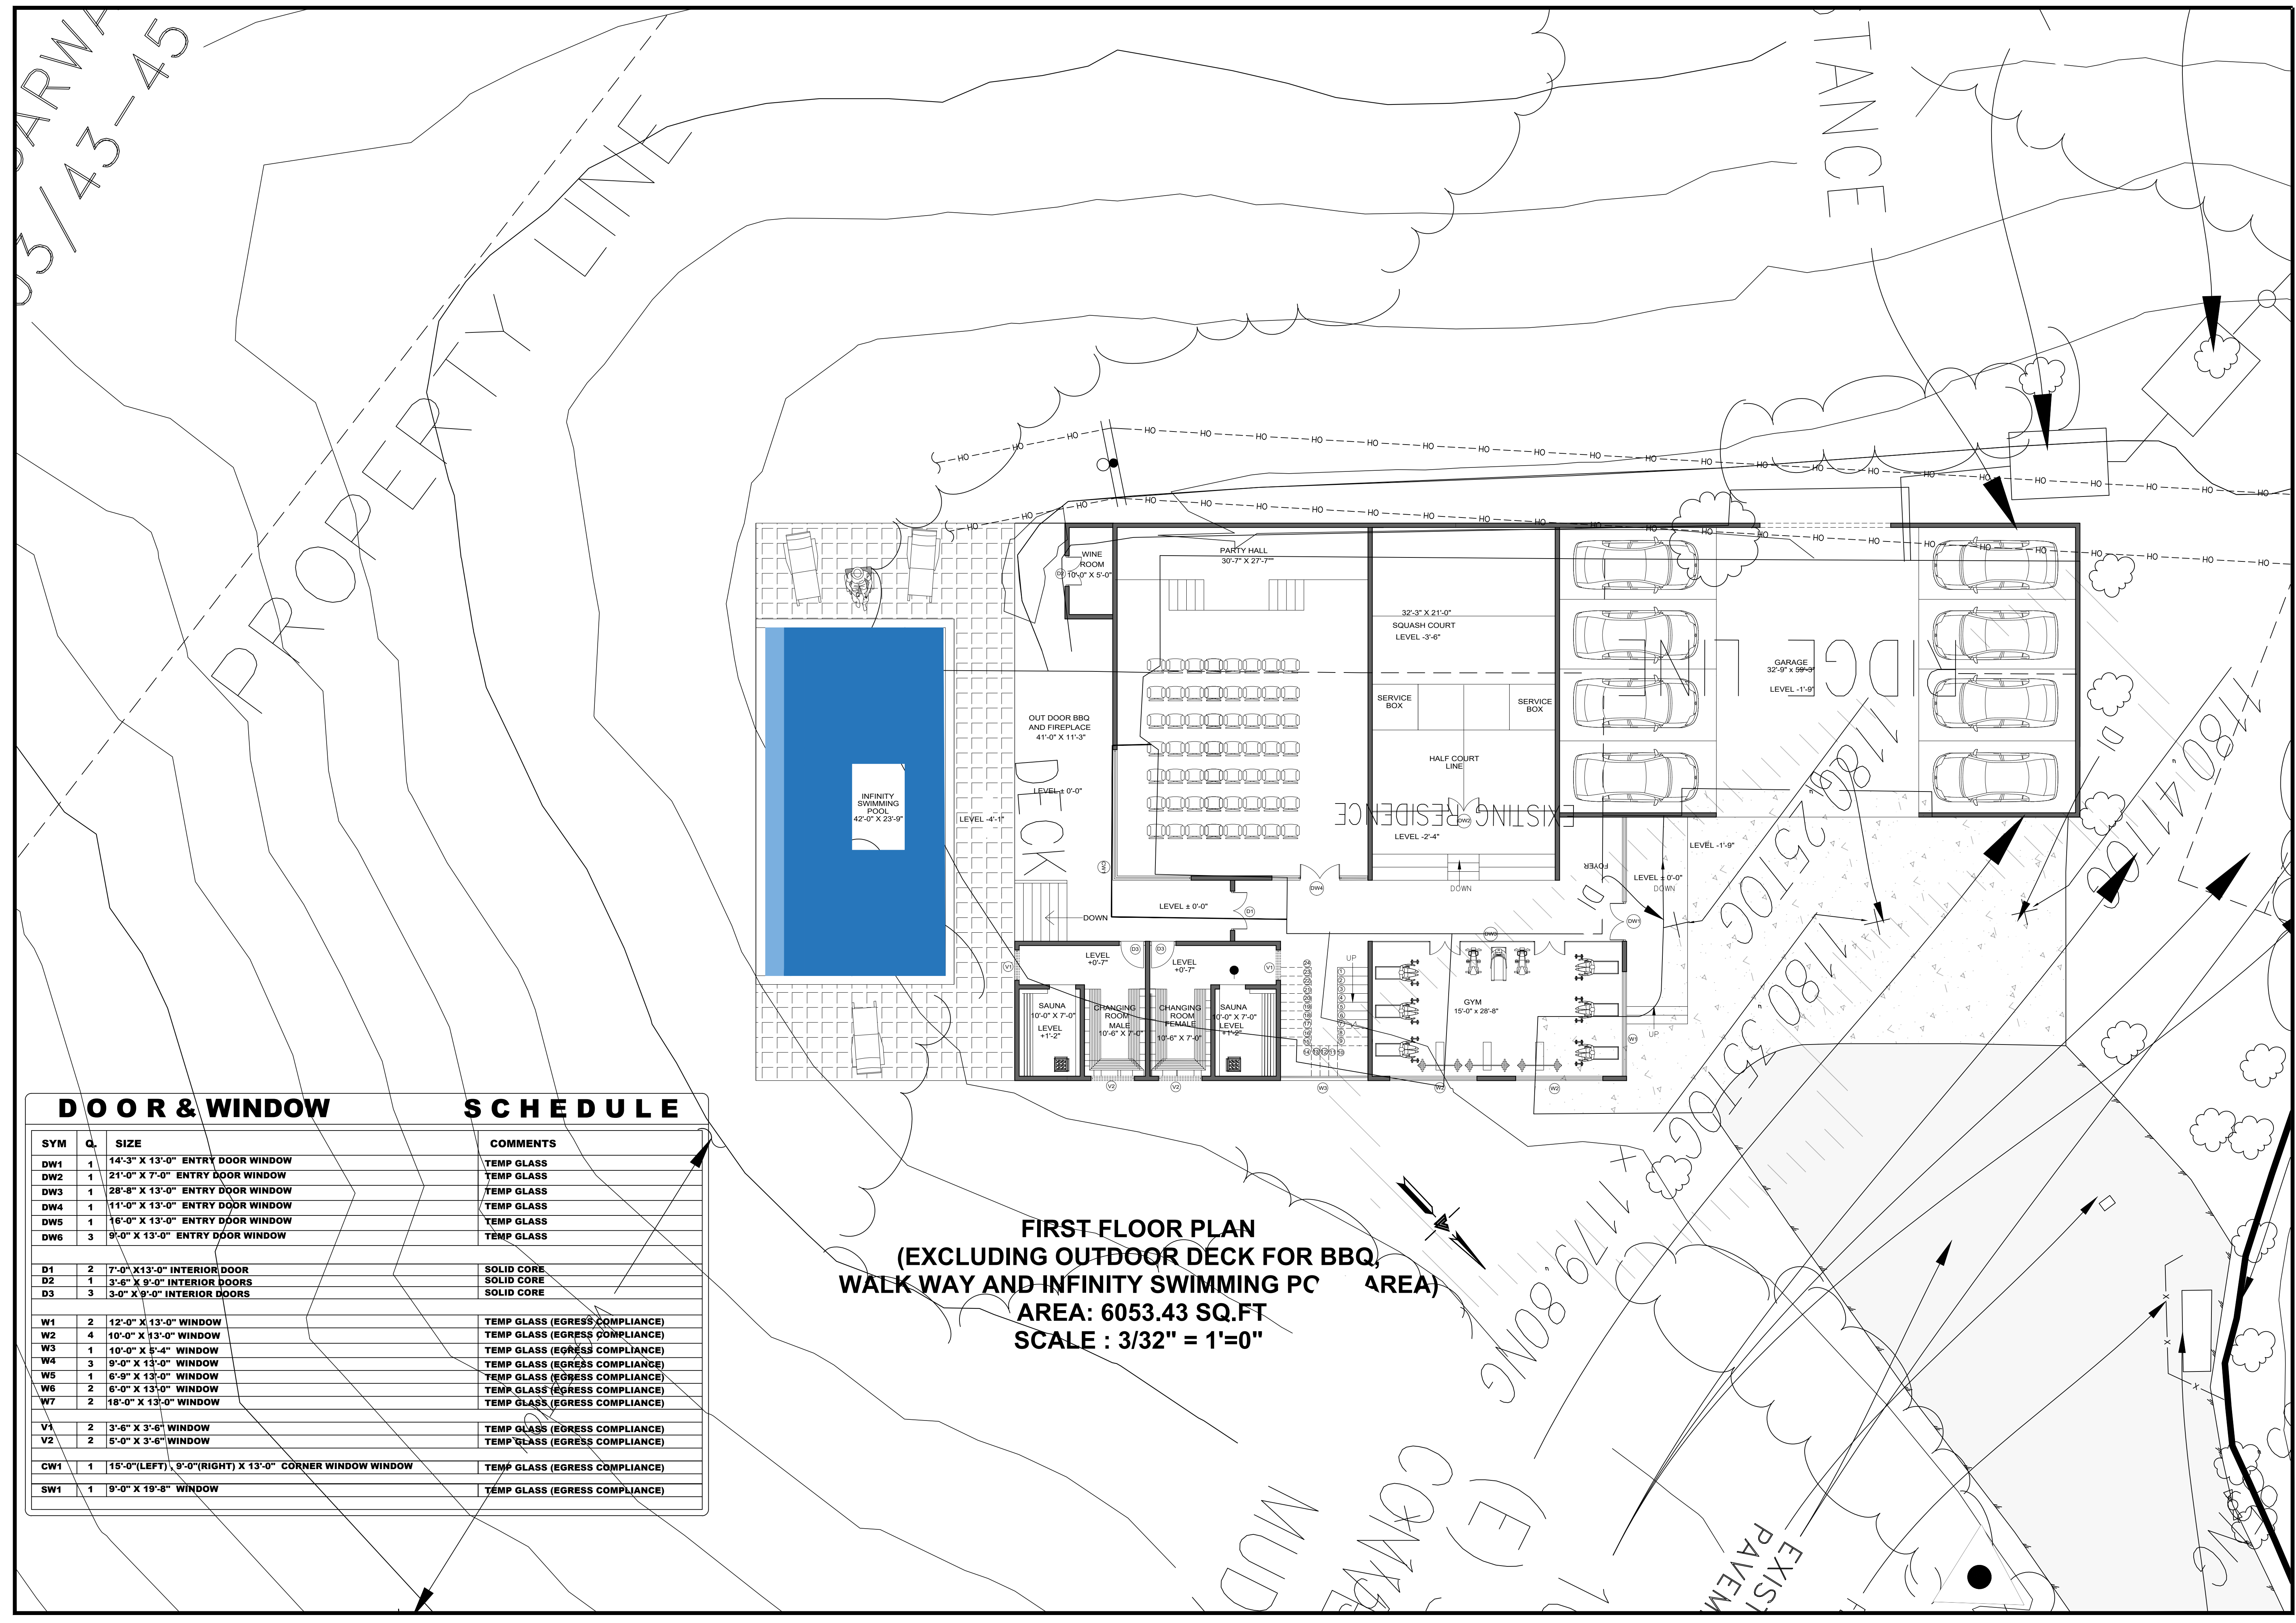

**FIRST FLOOR PLAN
(EXCLUDING OUTDOOR DECK FOR BBQ,
WALK WAY AND INFINITY SWIMMING POOL AREA)
AREA: 6053.43 SQ.FT
SCALE : 3/32" = 1'="0"**

DOOR & WINDOW		SCHEDULE	
SYM	Q.	SIZE	COMMENTS
DW1	1	14'-3" X 13'-0" ENTRY DOOR WINDOW	TEMP GLASS
DW2	1	21'-0" X 7'-0" ENTRY DOOR WINDOW	TEMP GLASS
DW3	1	28'-8" X 13'-0" ENTRY DOOR WINDOW	TEMP GLASS
DW4	1	11'-0" X 13'-0" ENTRY DOOR WINDOW	TEMP GLASS
DW5	1	16'-0" X 13'-0" ENTRY DOOR WINDOW	TEMP GLASS
DW6	3	9'-0" X 13'-0" ENTRY DOOR WINDOW	TEMP GLASS
D1	2	7'-0" X 13'-0" INTERIOR DOOR	SOLID CORE
D2	1	3'-8" X 9'-0" INTERIOR DOORS	SOLID CORE
D3	3	3'-0" X 9'-0" INTERIOR DOORS	SOLID CORE
W1	2	12'-0" X 13'-0" WINDOW	TEMP GLASS (EGRESS COMPLIANCE)
W2	4	10'-0" X 13'-0" WINDOW	TEMP GLASS (EGRESS COMPLIANCE)
W3	1	10'-0" X 5'-4" WINDOW	TEMP GLASS (EGRESS COMPLIANCE)
W4	3	9'-0" X 13'-0" WINDOW	TEMP GLASS (EGRESS COMPLIANCE)
W5	1	6'-9" X 13'-0" WINDOW	TEMP GLASS (EGRESS COMPLIANCE)
W6	2	6'-0" X 13'-0" WINDOW	TEMP GLASS (EGRESS COMPLIANCE)
W7	2	18'-0" X 13'-0" WINDOW	TEMP GLASS (EGRESS COMPLIANCE)
V1	2	3'-6" X 3'-6" WINDOW	TEMP GLASS (EGRESS COMPLIANCE)
V2	2	5'-0" X 3'-6" WINDOW	TEMP GLASS (EGRESS COMPLIANCE)
CW1	1	15'-0" (LEFT), 9'-0" (RIGHT) X 13'-0" CORNER WINDOW WINDOW	TEMP GLASS (EGRESS COMPLIANCE)
SW1	1	9'-0" X 19'-8" WINDOW	TEMP GLASS (EGRESS COMPLIANCE)

14910 PIERCE RD
SARATOGA, CA 95070

SANTA CLARA COUNTY
APN: 503-45-005

ELEMENT CUSTOM HOMES

188 ACALANES DRIVE, #1
SUNNYVALE, CA 94086
email: rucha@constructelemts.com

DATE: 06/10/2023
SCALE: DRAWN BY: RS
PROJECT NO.

SHEET NO.
A0

RESERVES ITS COMMON LAW COPYRIGHT RIGHTS IN THESE PLANS. THESE PLANS ARE NOT TO BE REPRODUCED, CHANGED OR COPIED, NOR ARE THEY TO BE ASSIGNED TO A THIRD PARTY WITHOUT THE WRITTEN PERMISSION OF THE DESIGNER.

EXISTING SITE PLAN

14910 PIERCE RD
SARATOGA, CA 95070

APN: 503-45-005




SANTA CLARA COUNTY

ELEMENT CUSTOM HOMES


188 ACALANES DRIVE, #1
SUNNYVALE, CA 94086
email: rucha@constructelements.com

DATE	DRAWN BY
06/10/2023	RS
SCALE	PROJECT NO.


SHEET NO.
A0

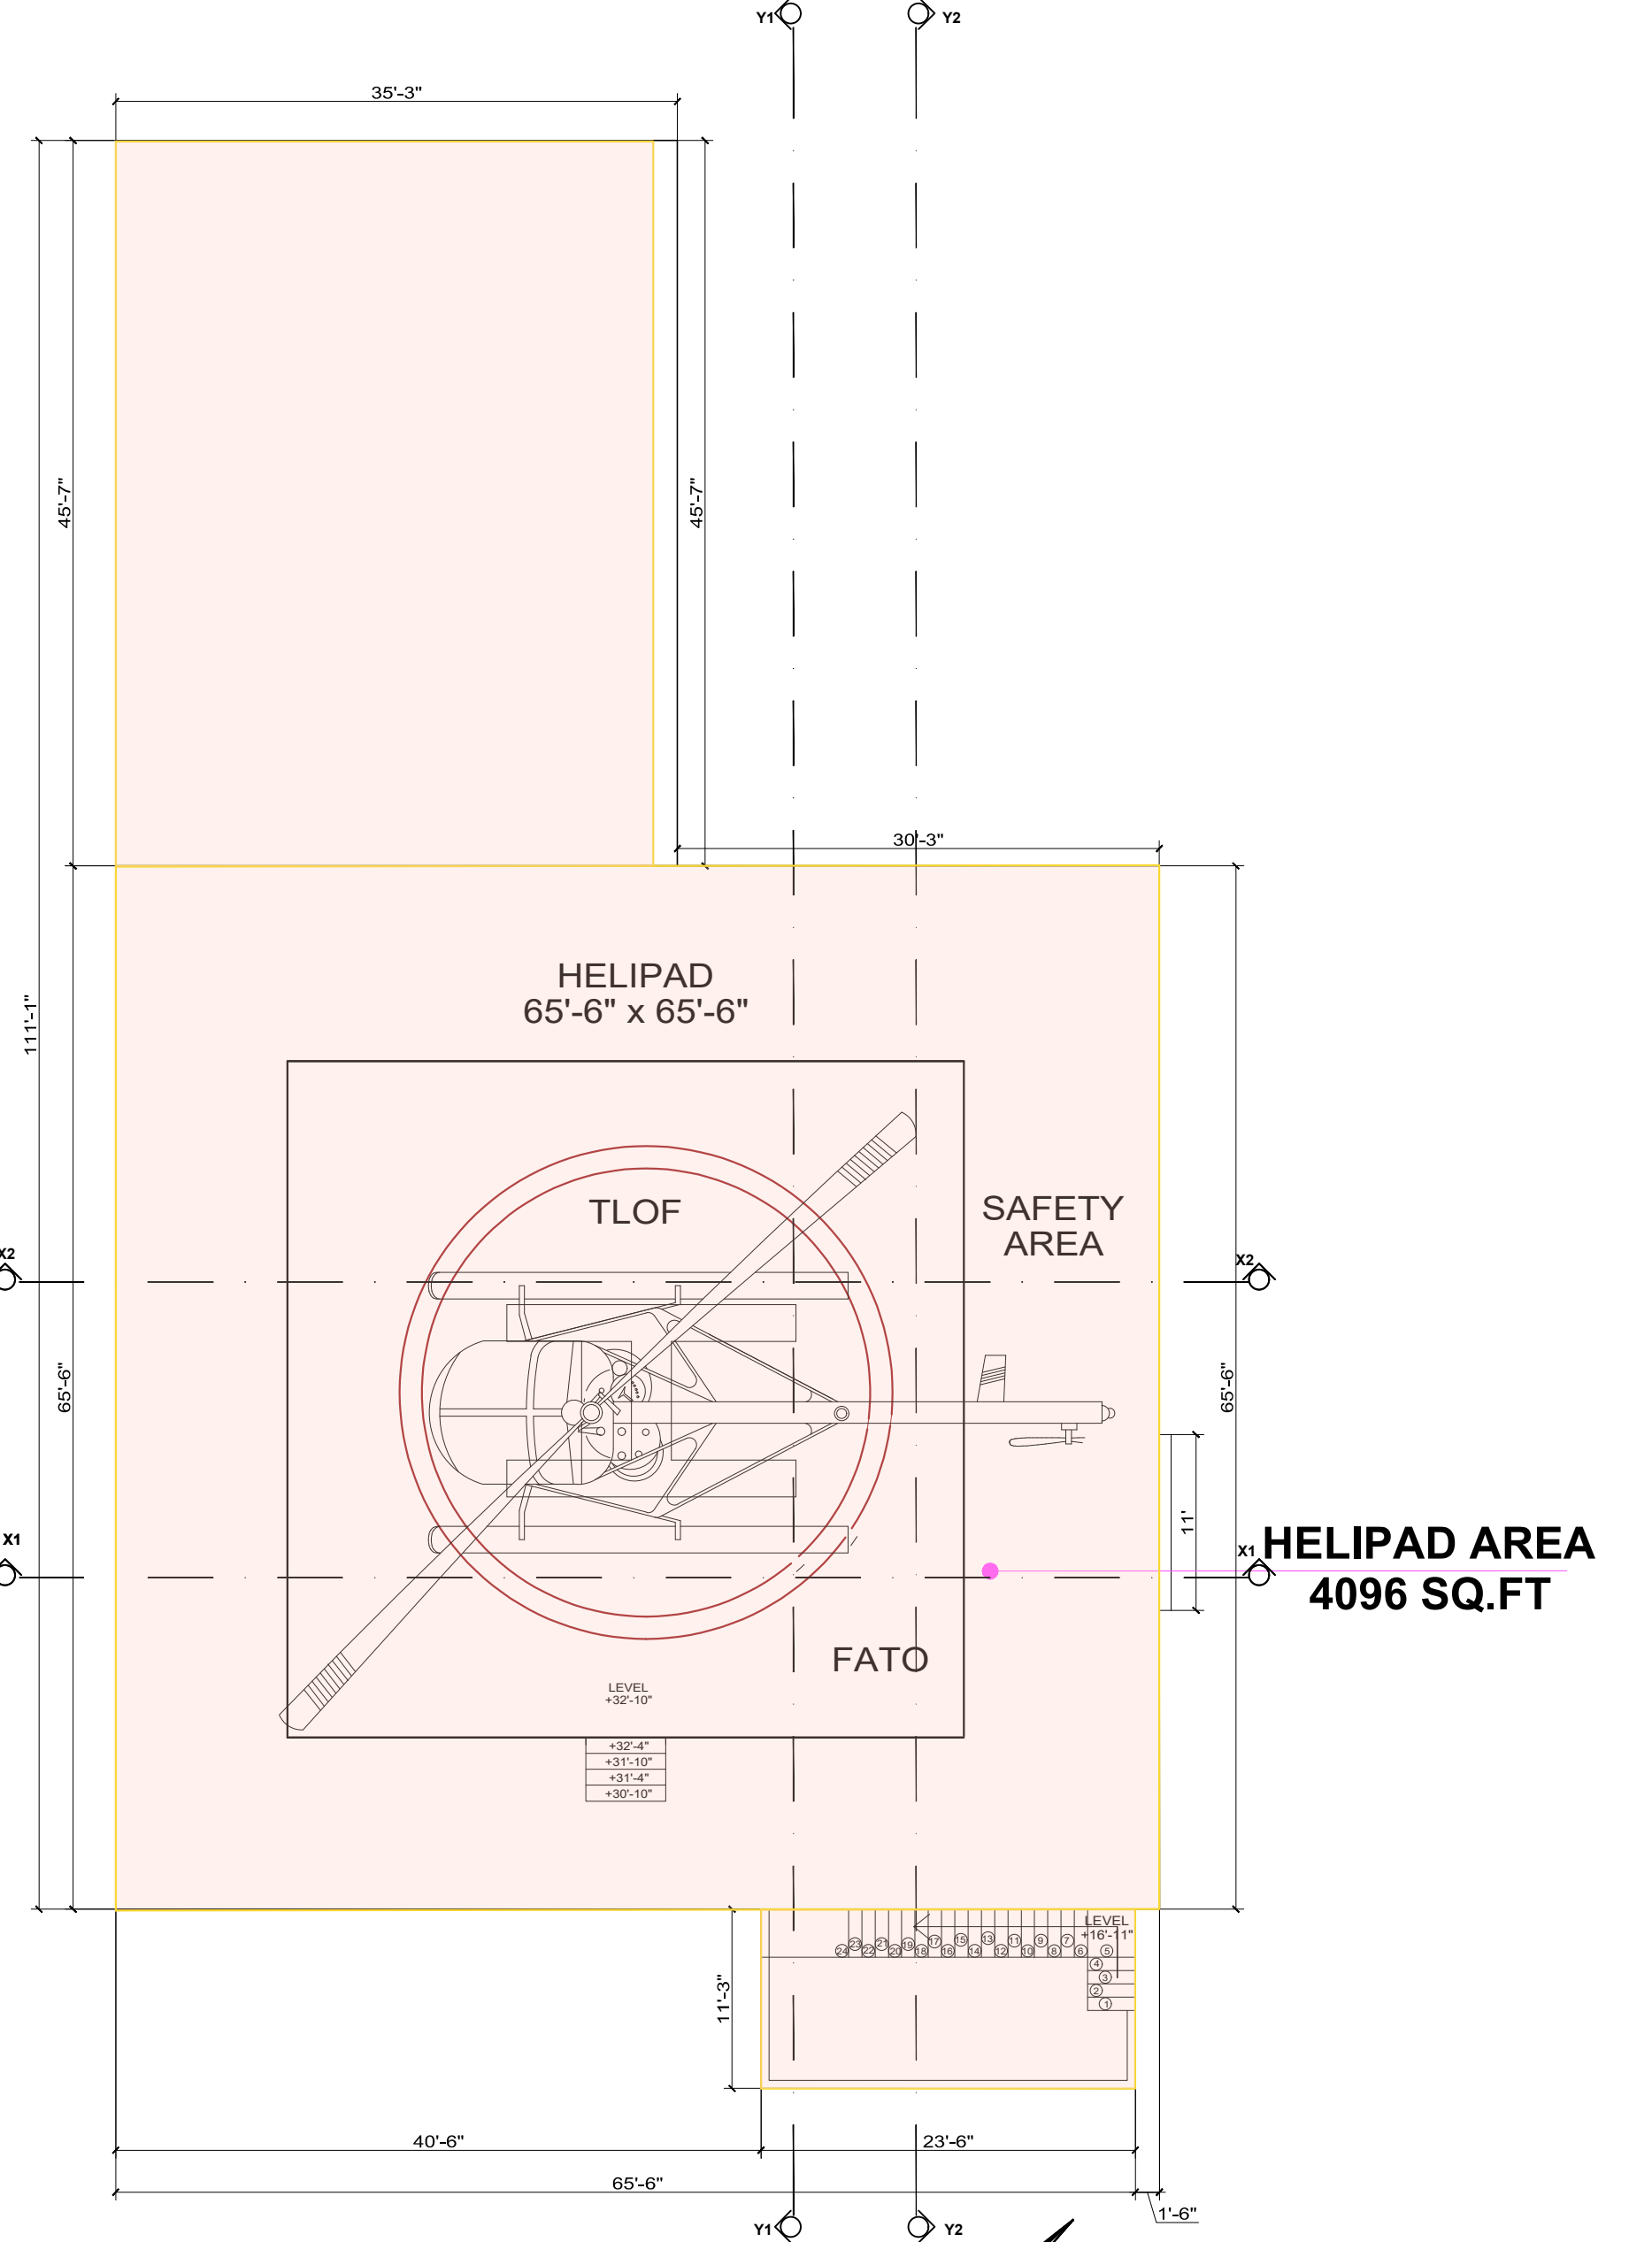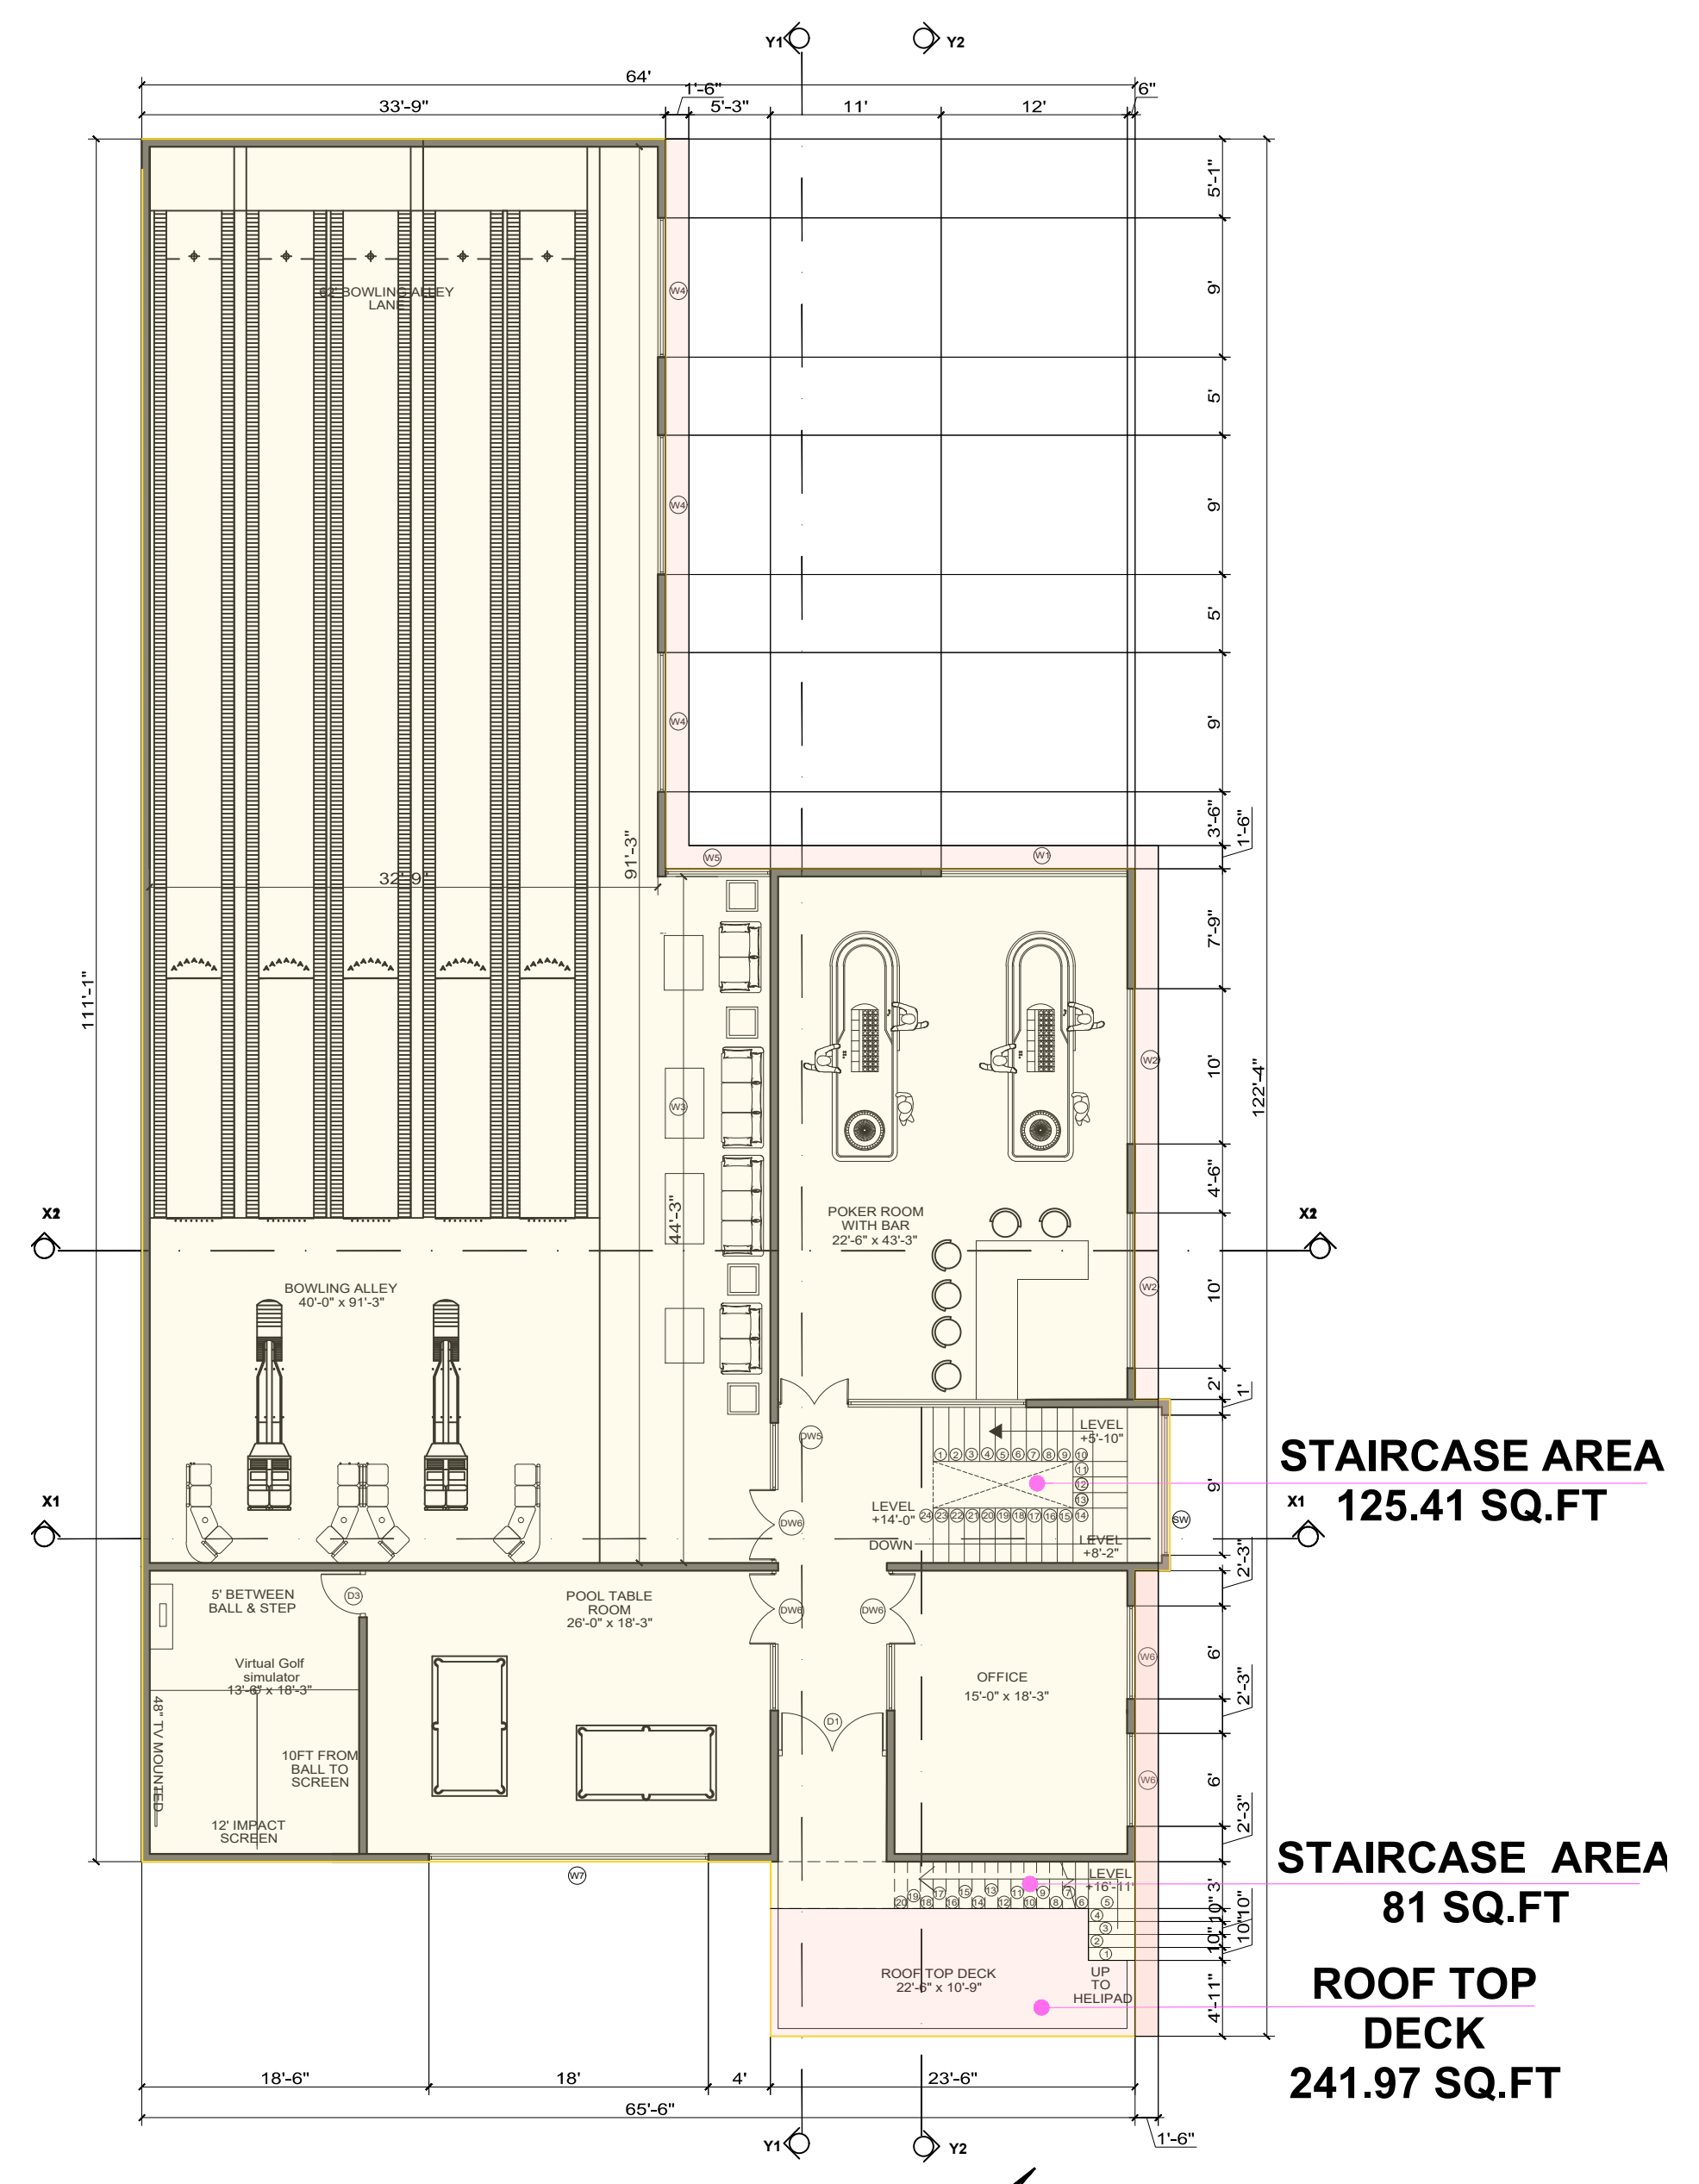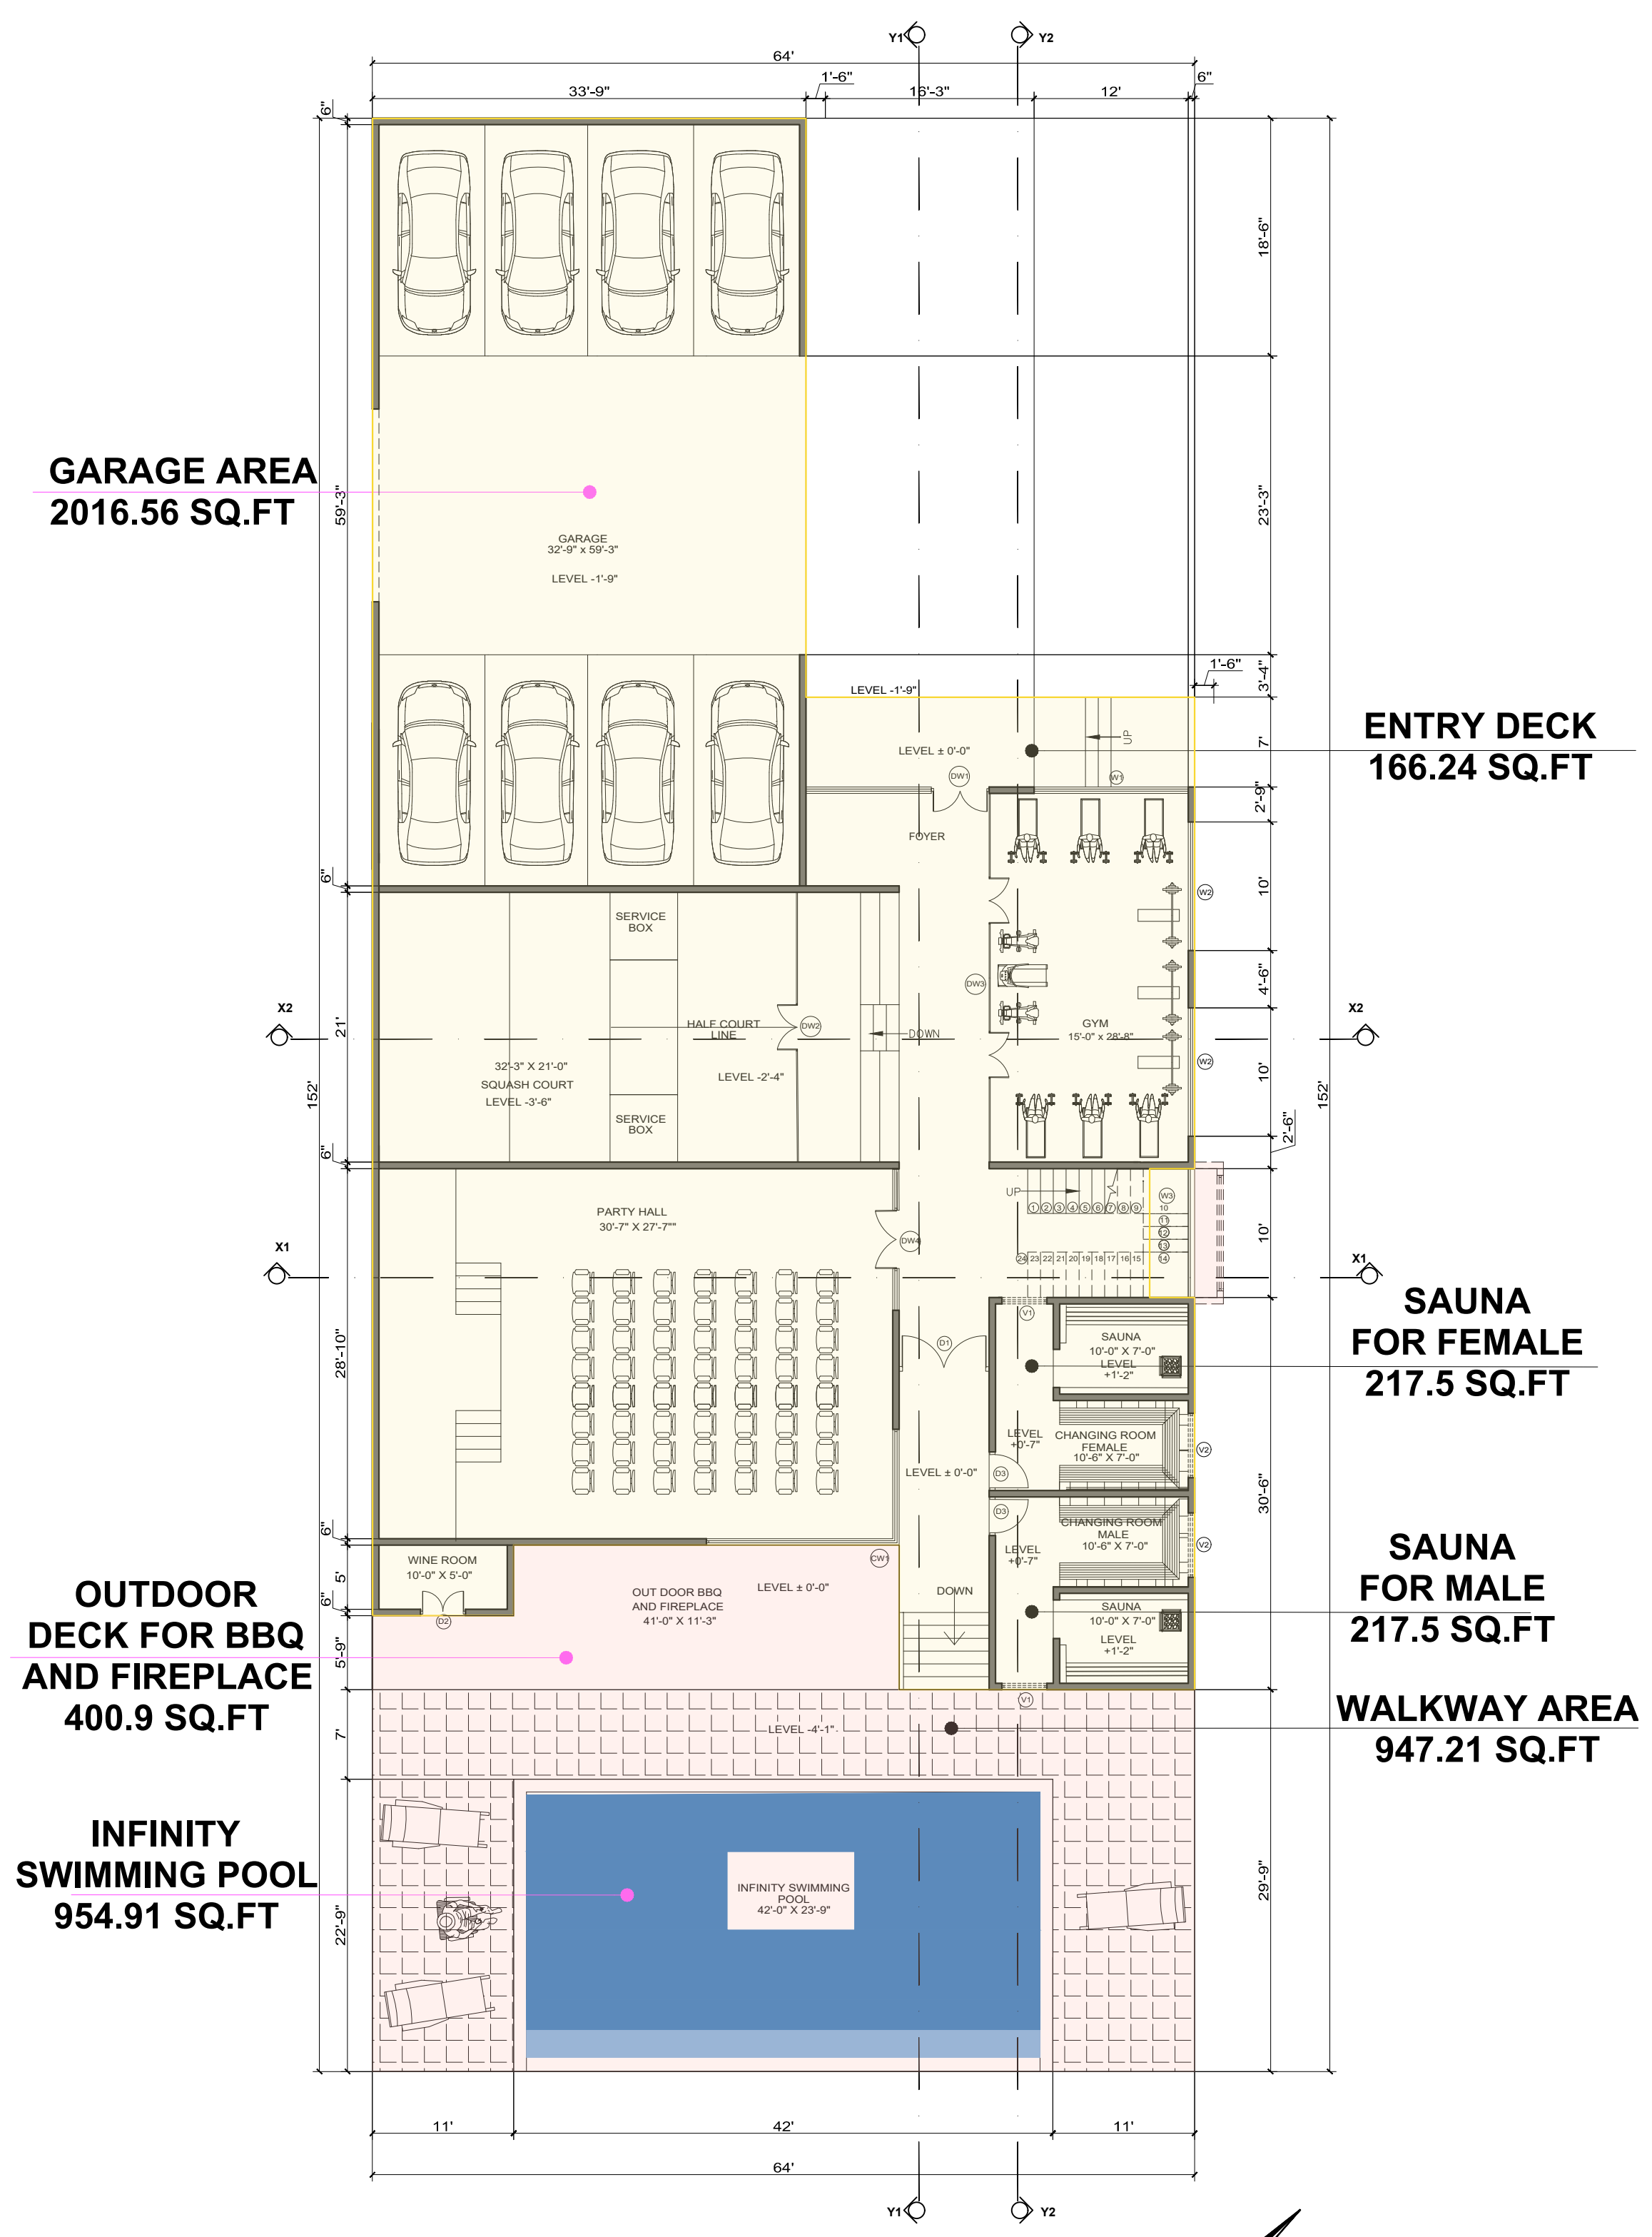


A0

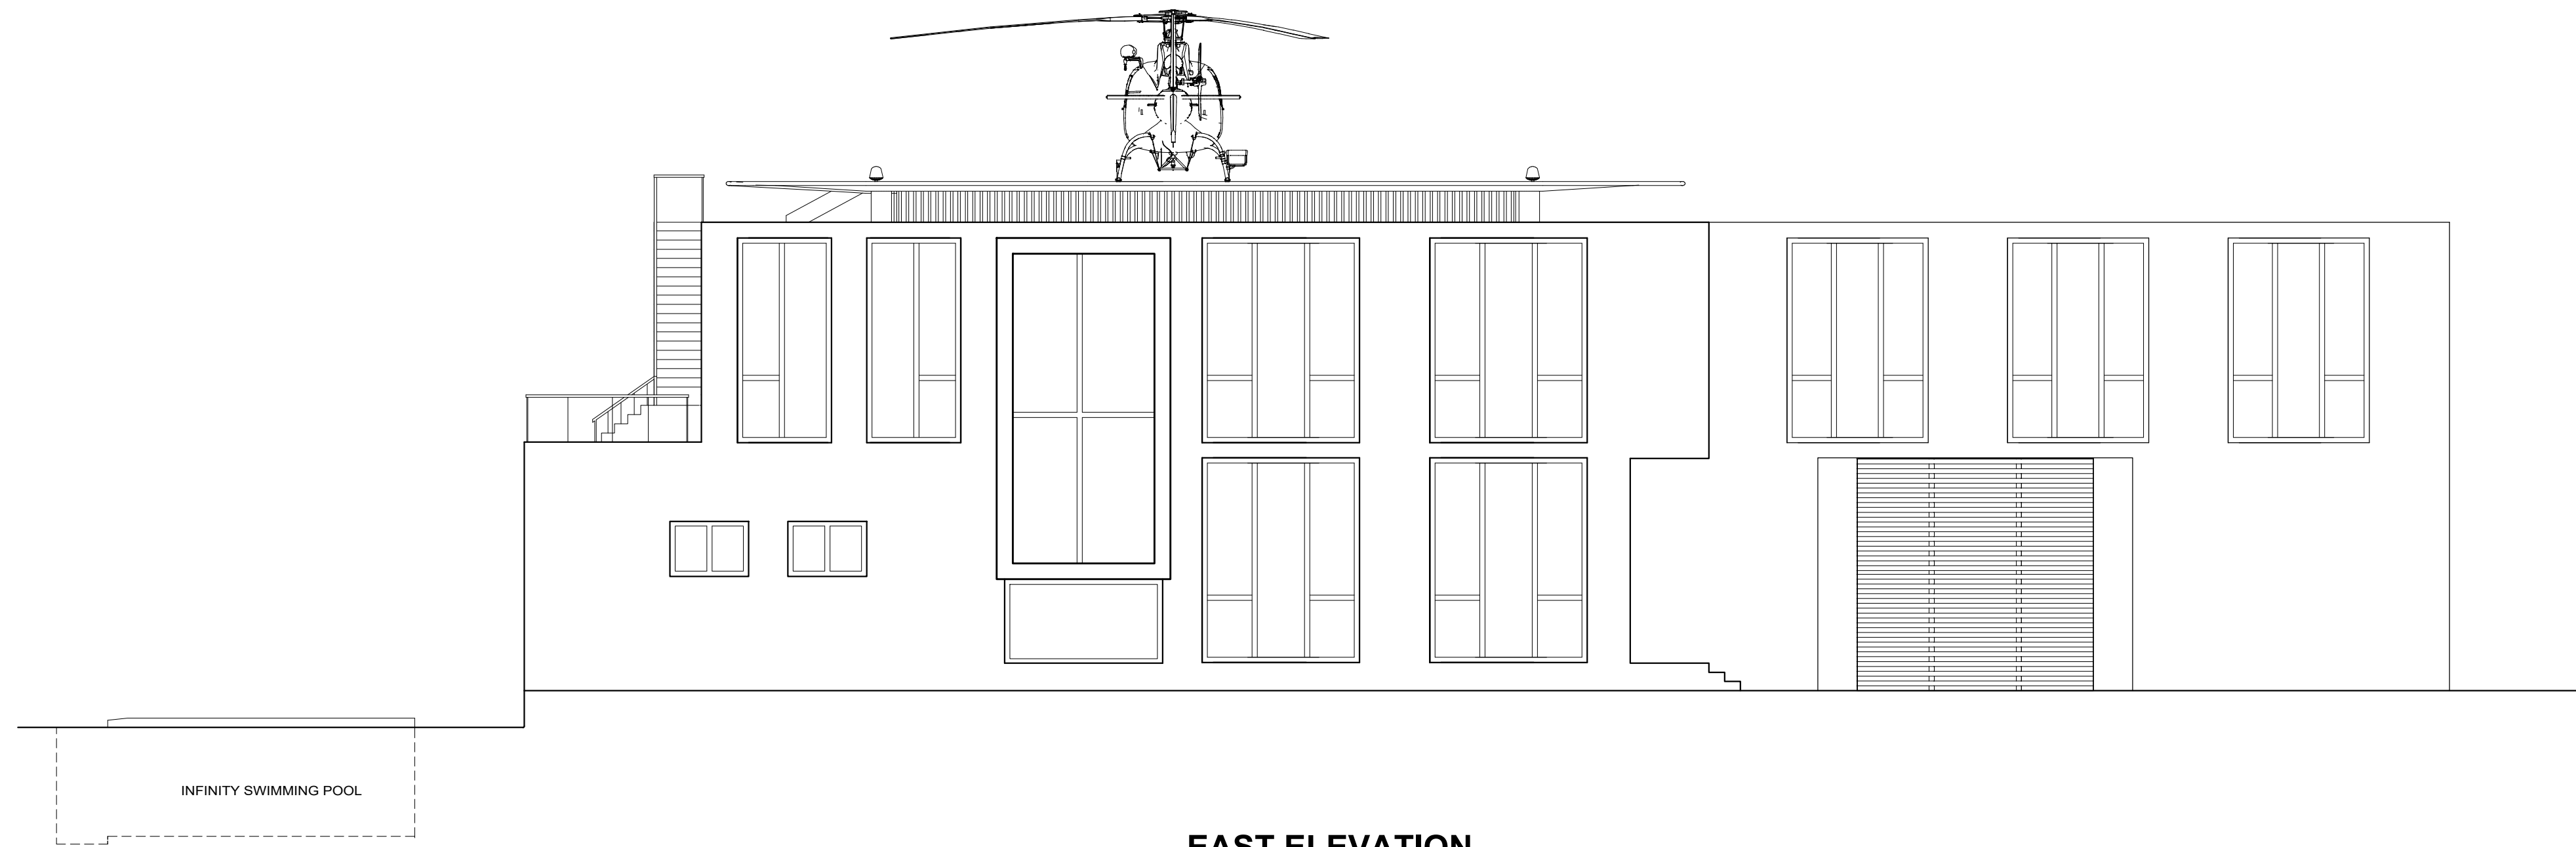


EAST ELEVATION
SCALE : 1/8" = 1'=0"

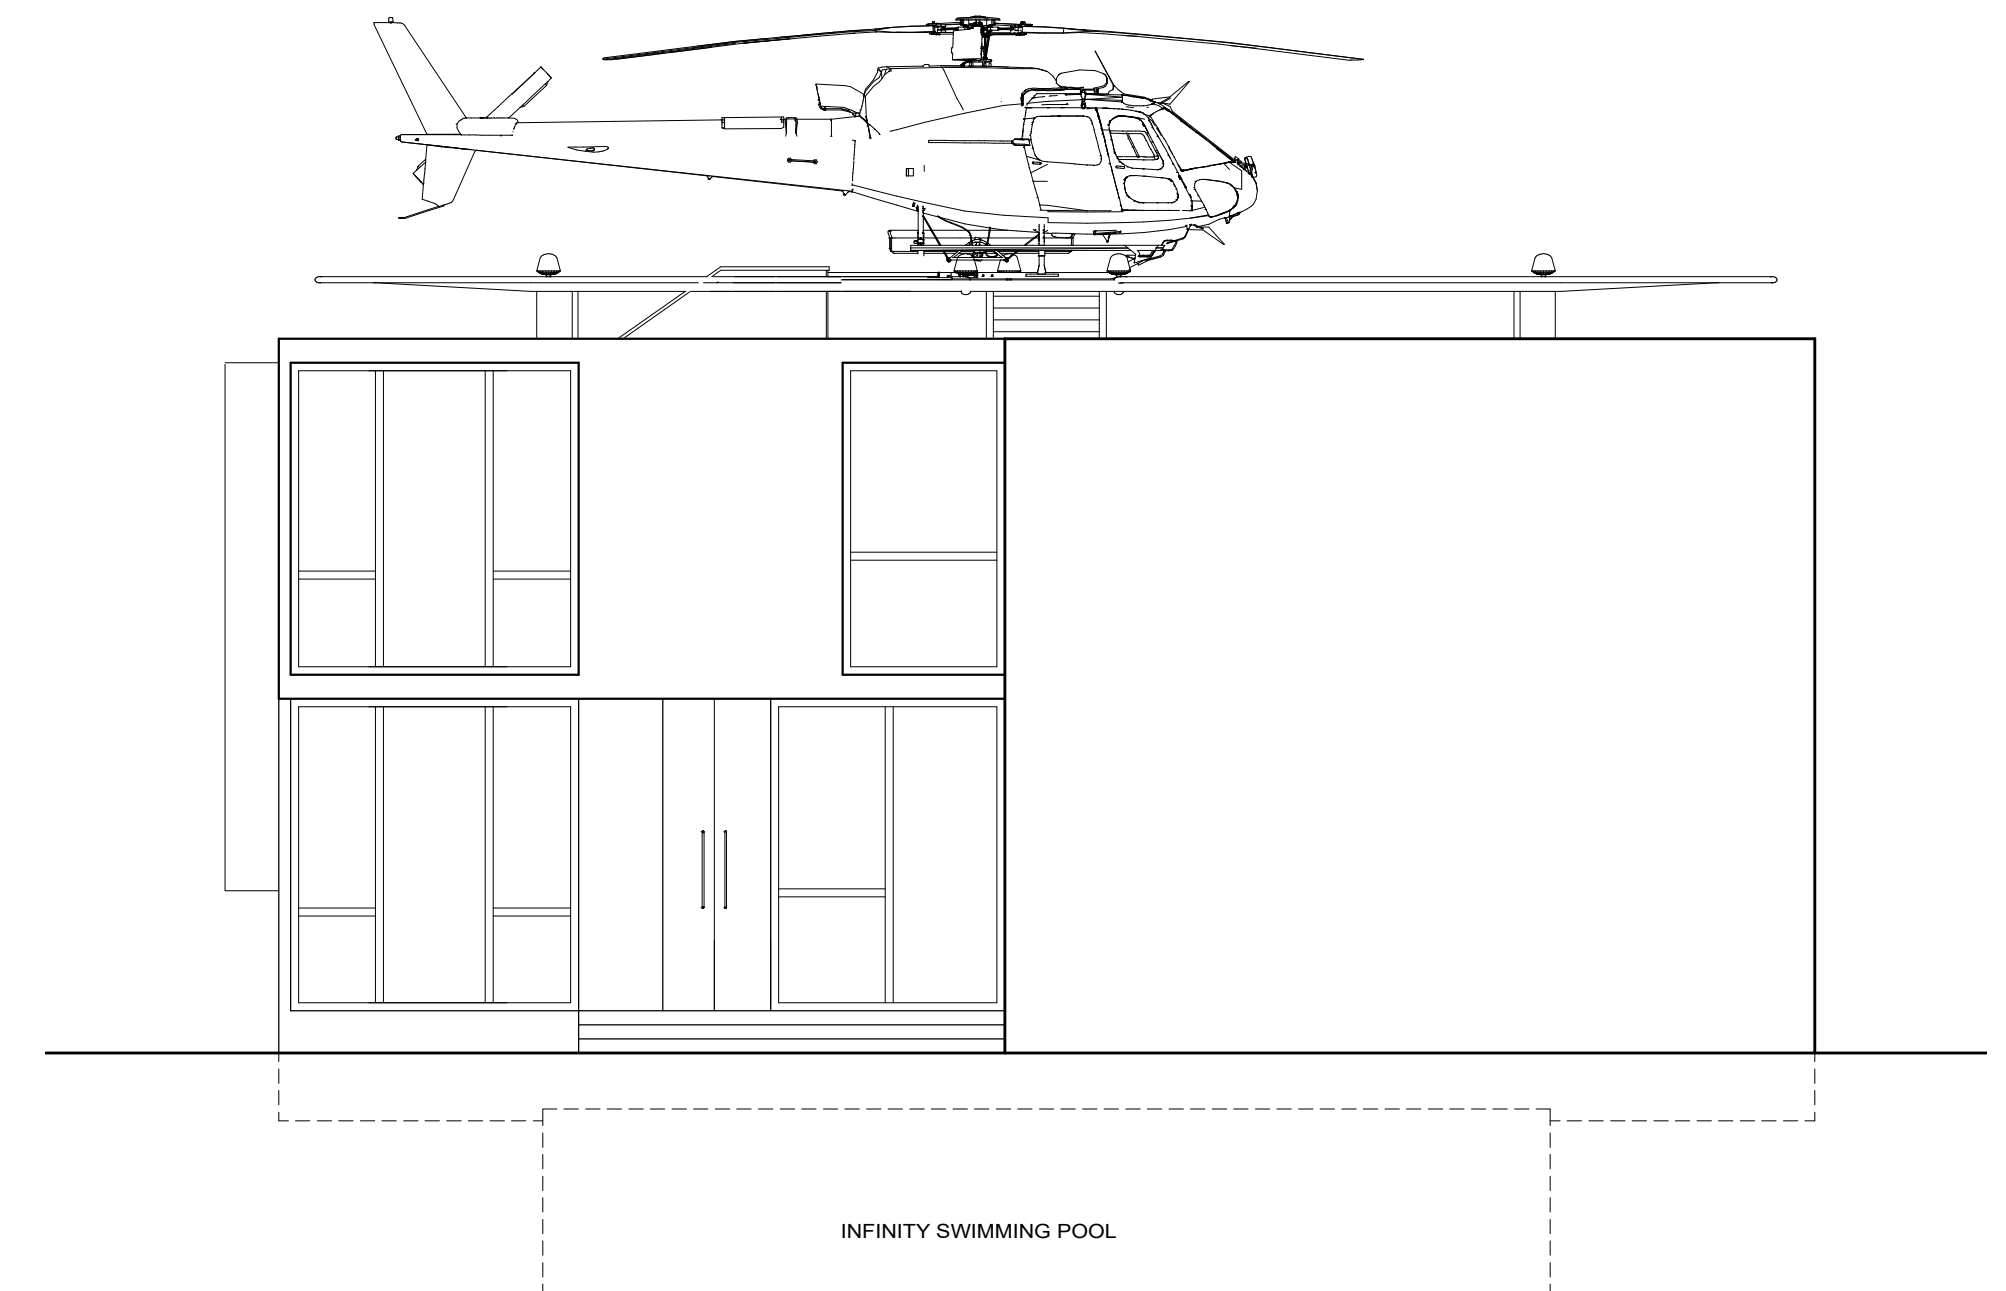

NORTH ELEVATION
SCALE : 1/8" = 1'=0"

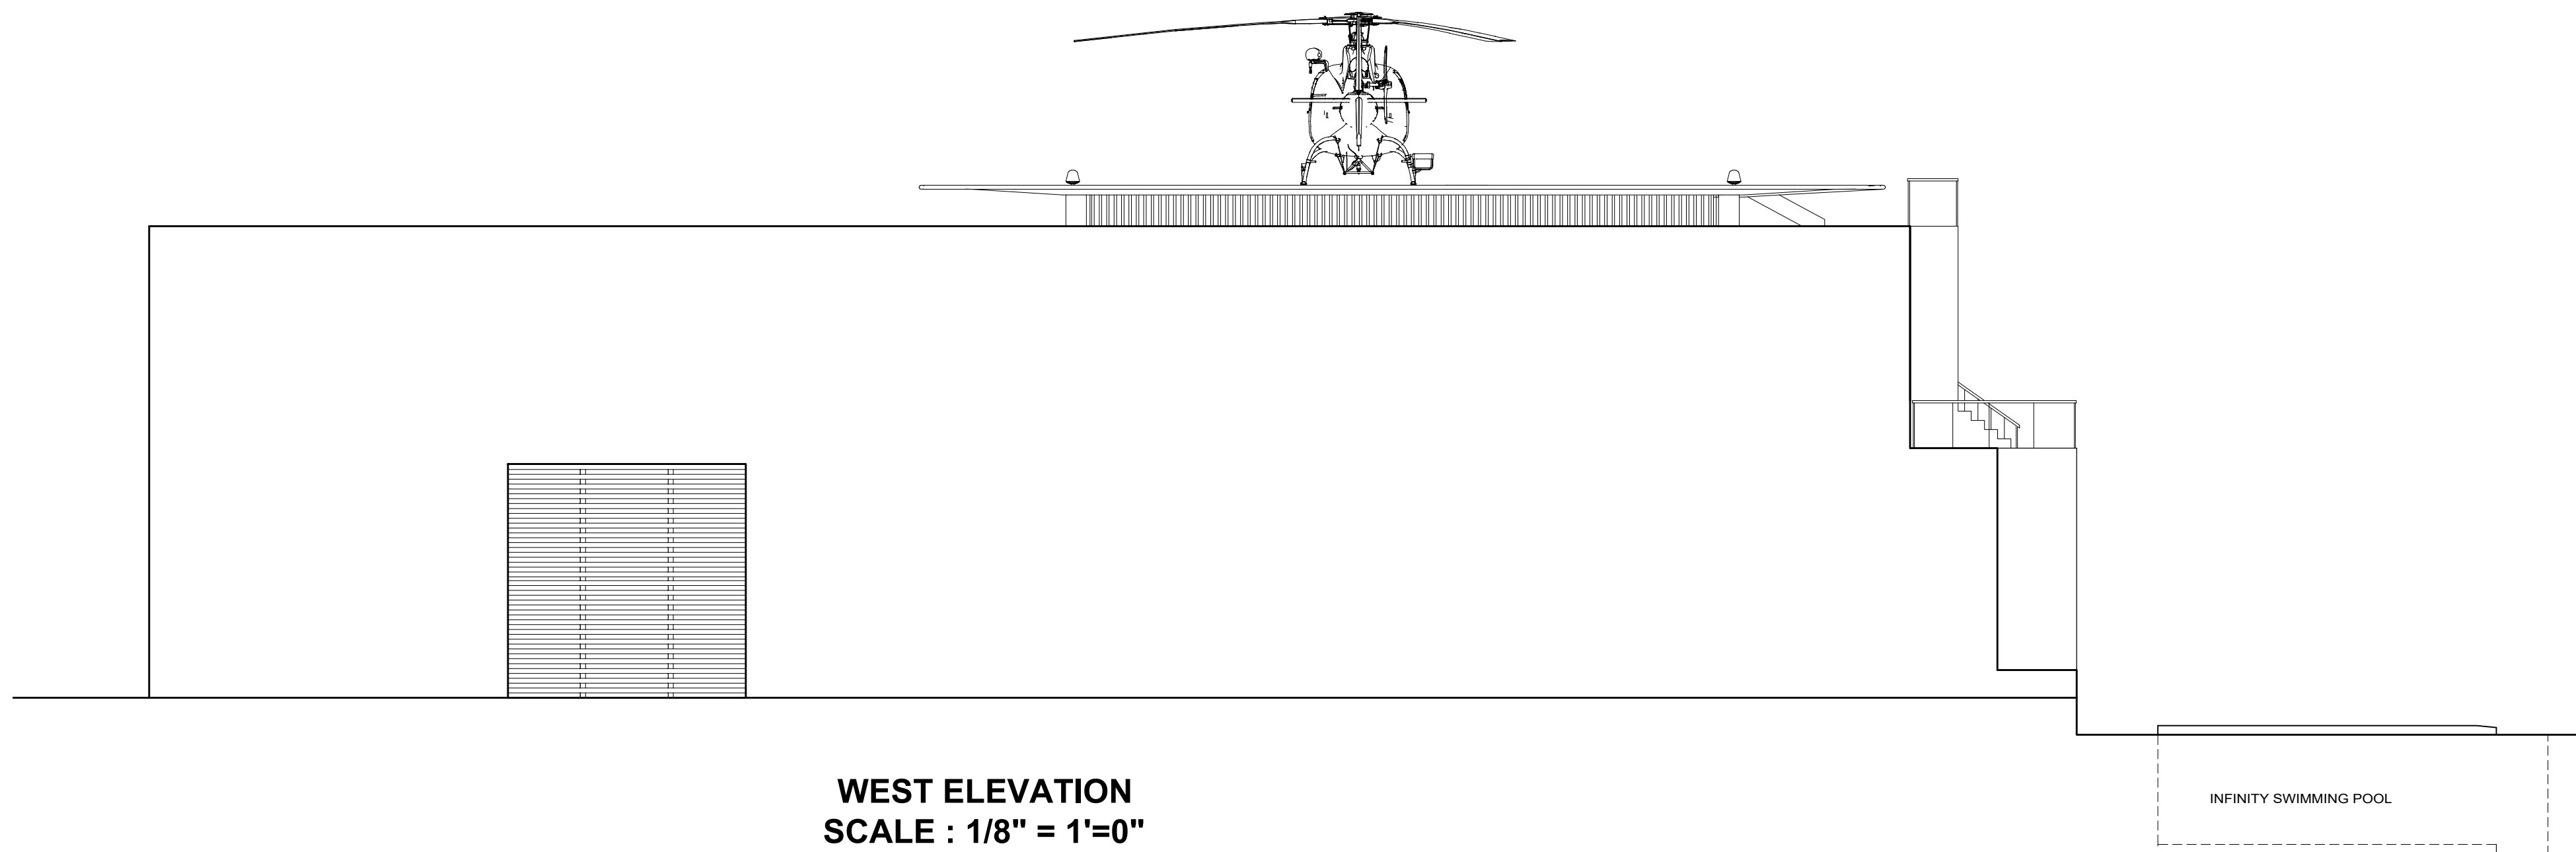

WEST ELEVATION
SCALE : 1/8" = 1'=0"

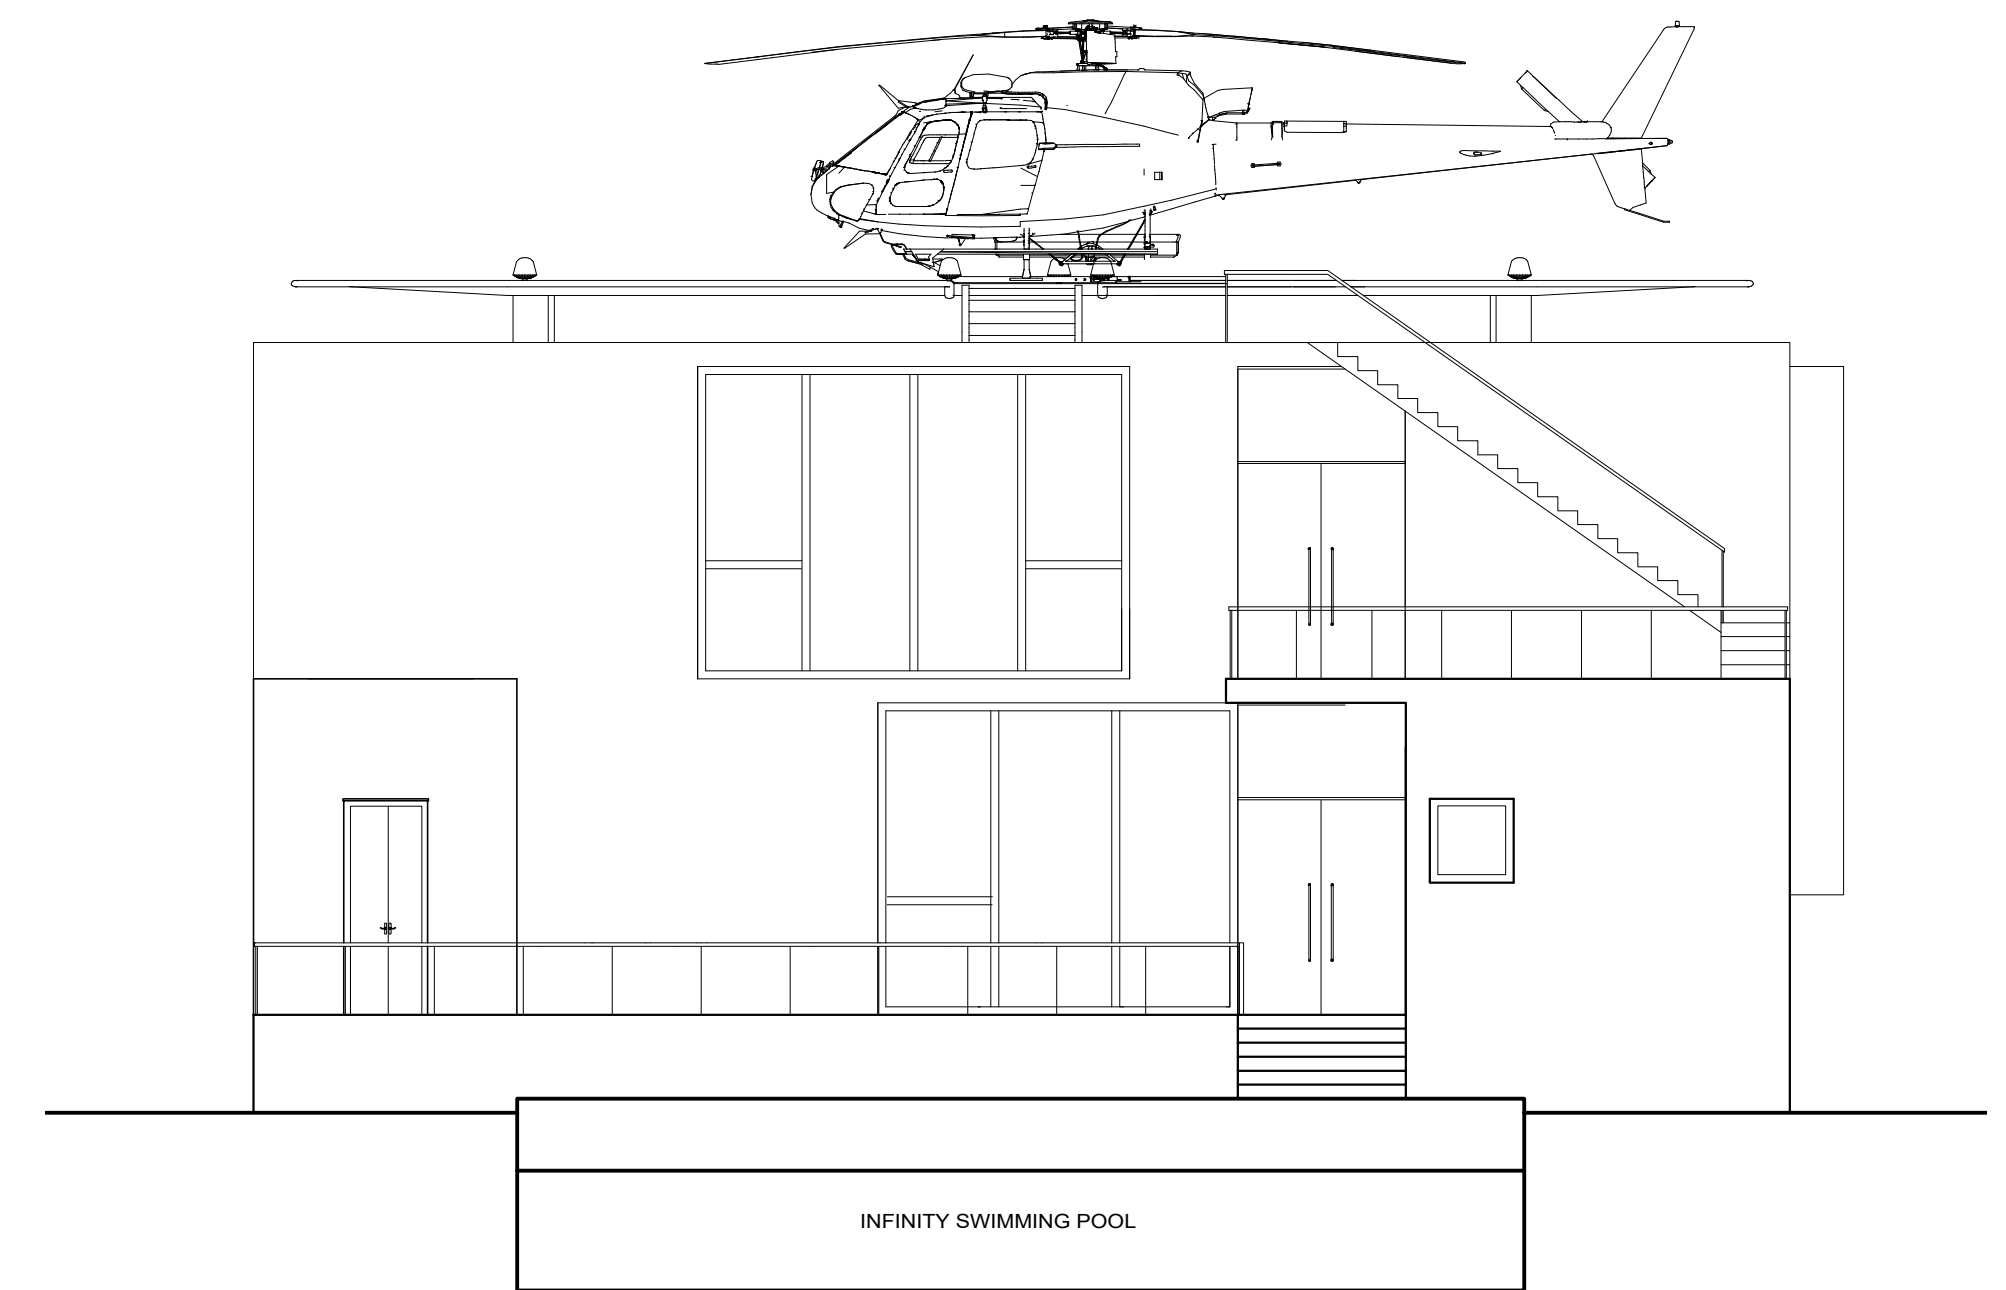

SOUTH ELEVATION
SCALE : 1/8" = 1'=0"

RESERVES ITS COMMON LAW COPYRIGHT RIGHTS IN THESE PLANS. THESE PLANS ARE NOT TO BE REPRODUCED, CHANGED OR COPIED, NOR ARE THEY TO BE ASSIGNED TO A THIRD PARTY WITHOUT THE WRITTEN PERMISSION OF THE DESIGNER.

EXISTING SITE PLAN

14910 PIERCE RD
SARATOGA, CA 95070

APN: 503-45-005

SANTA CLARA COUNTY

ELEMENT CUSTOM HOMES


188 ACALANES DRIVE, #1
SUNNYVALE, CA 94086
email: rucha@constructelements.com

DATE	DRAWN BY
06/10/2023	RS
SCALE	PROJECT NO.


SHEET NO.
A0

RESERVES ITS COMMON LAW COPYRIGHT RIGHTS IN THESE PLANS. THESE PLANS ARE NOT TO BE REPRODUCED, CHANGED OR COPIED, NOR ARE THEY TO BE ASSIGNED TO A THIRD PARTY WITHOUT THE WRITTEN PERMISSION OF THE DESIGNER.


EXISTING SITE PLAN

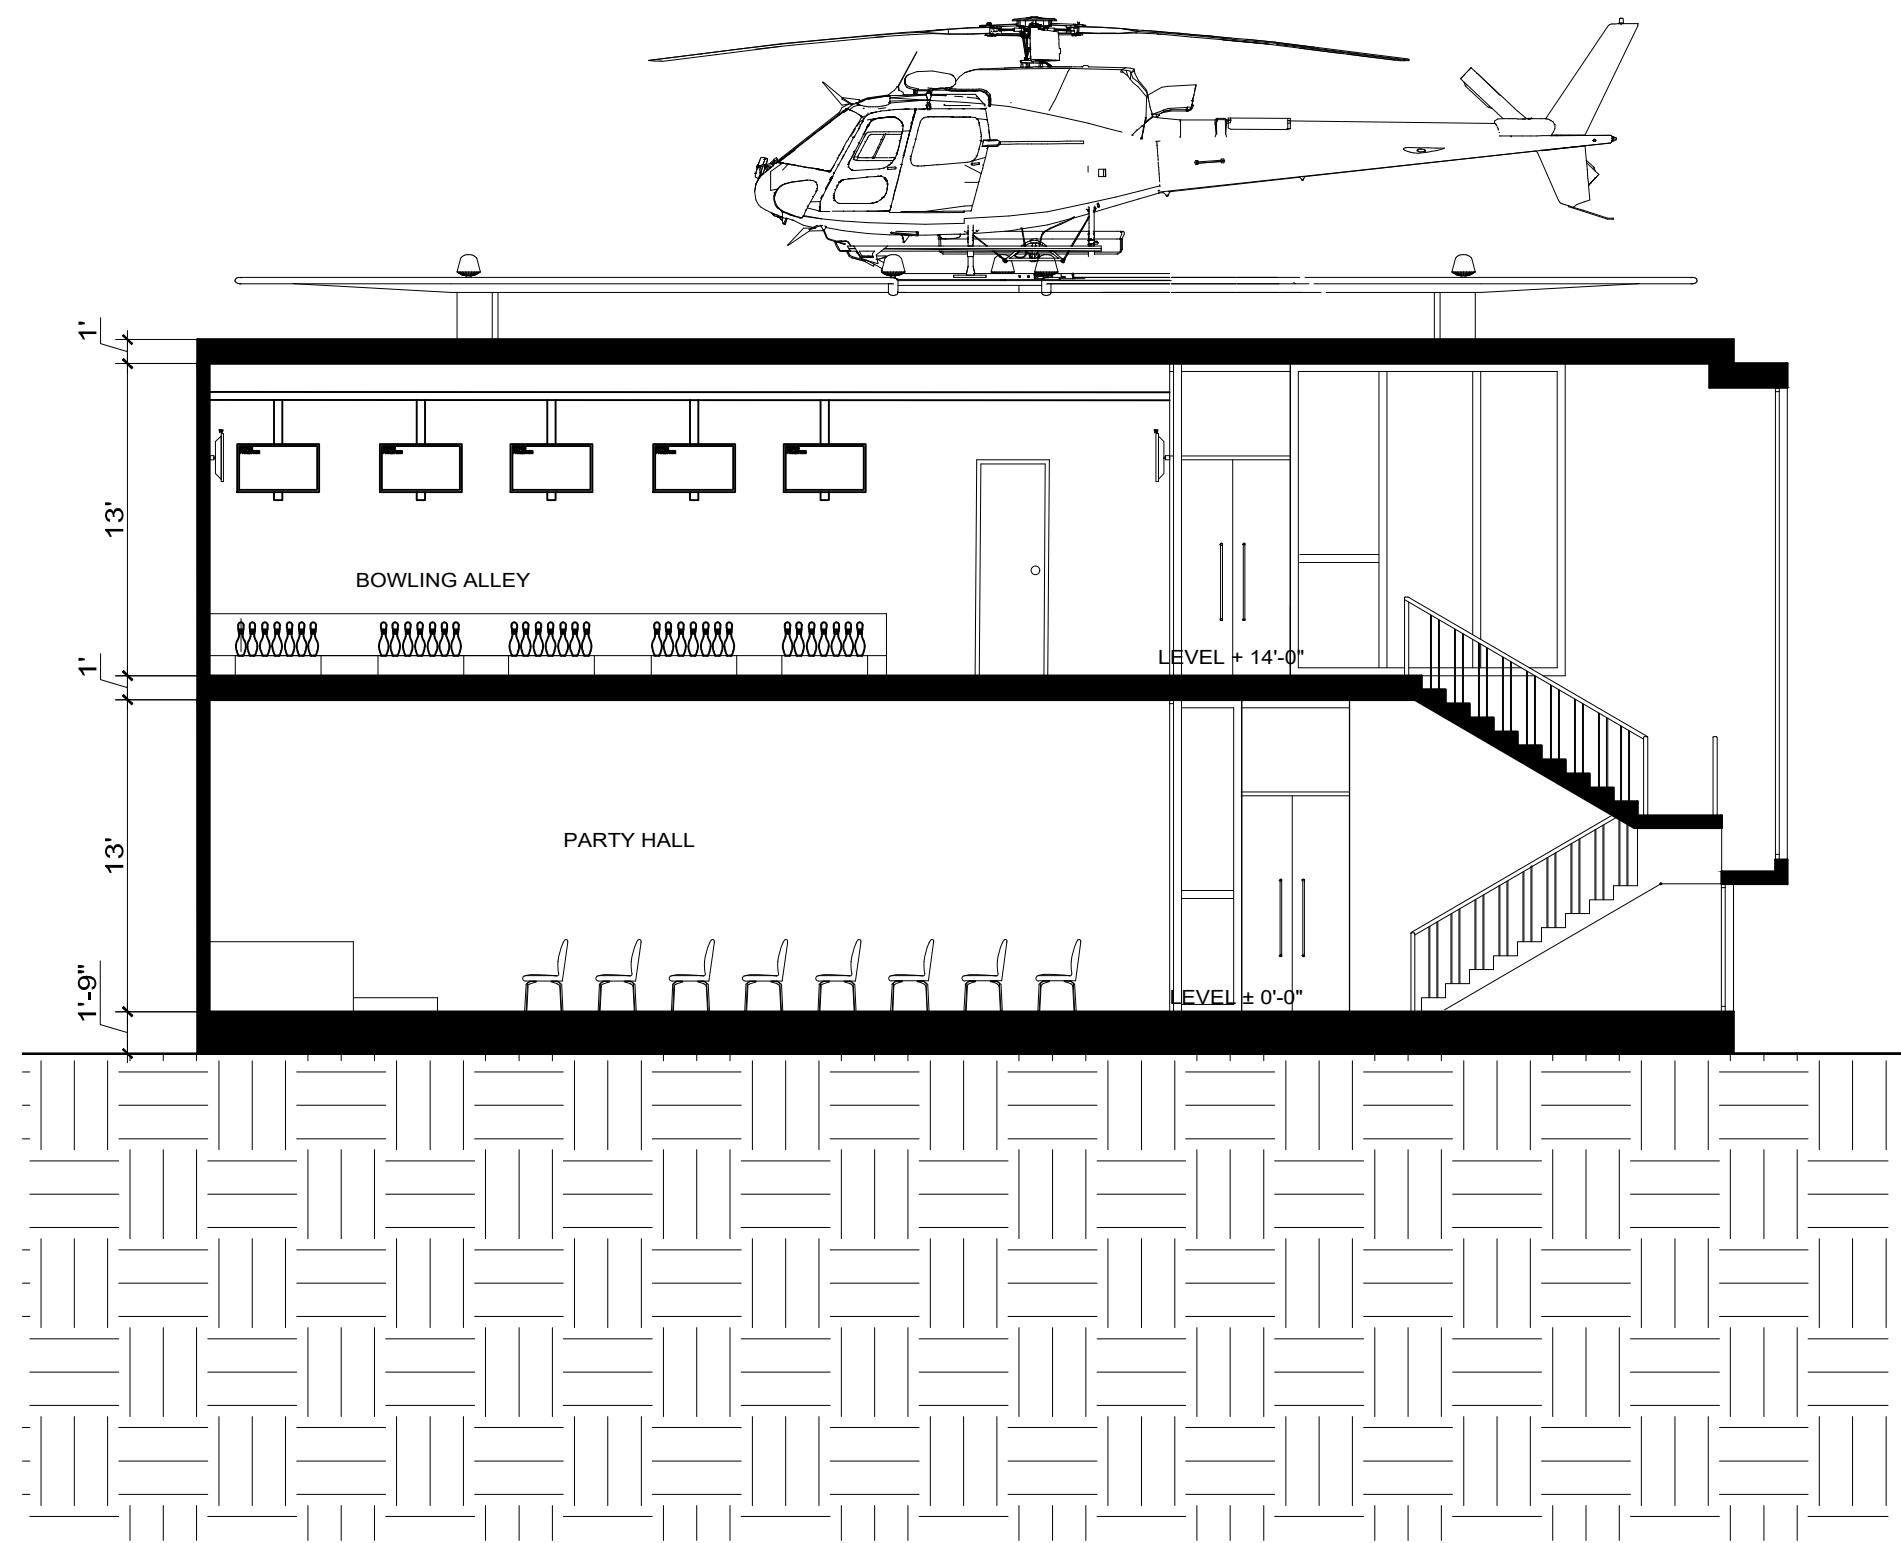


SECTION AT X1-X1
SCALE : 1/8" = 1'-0"

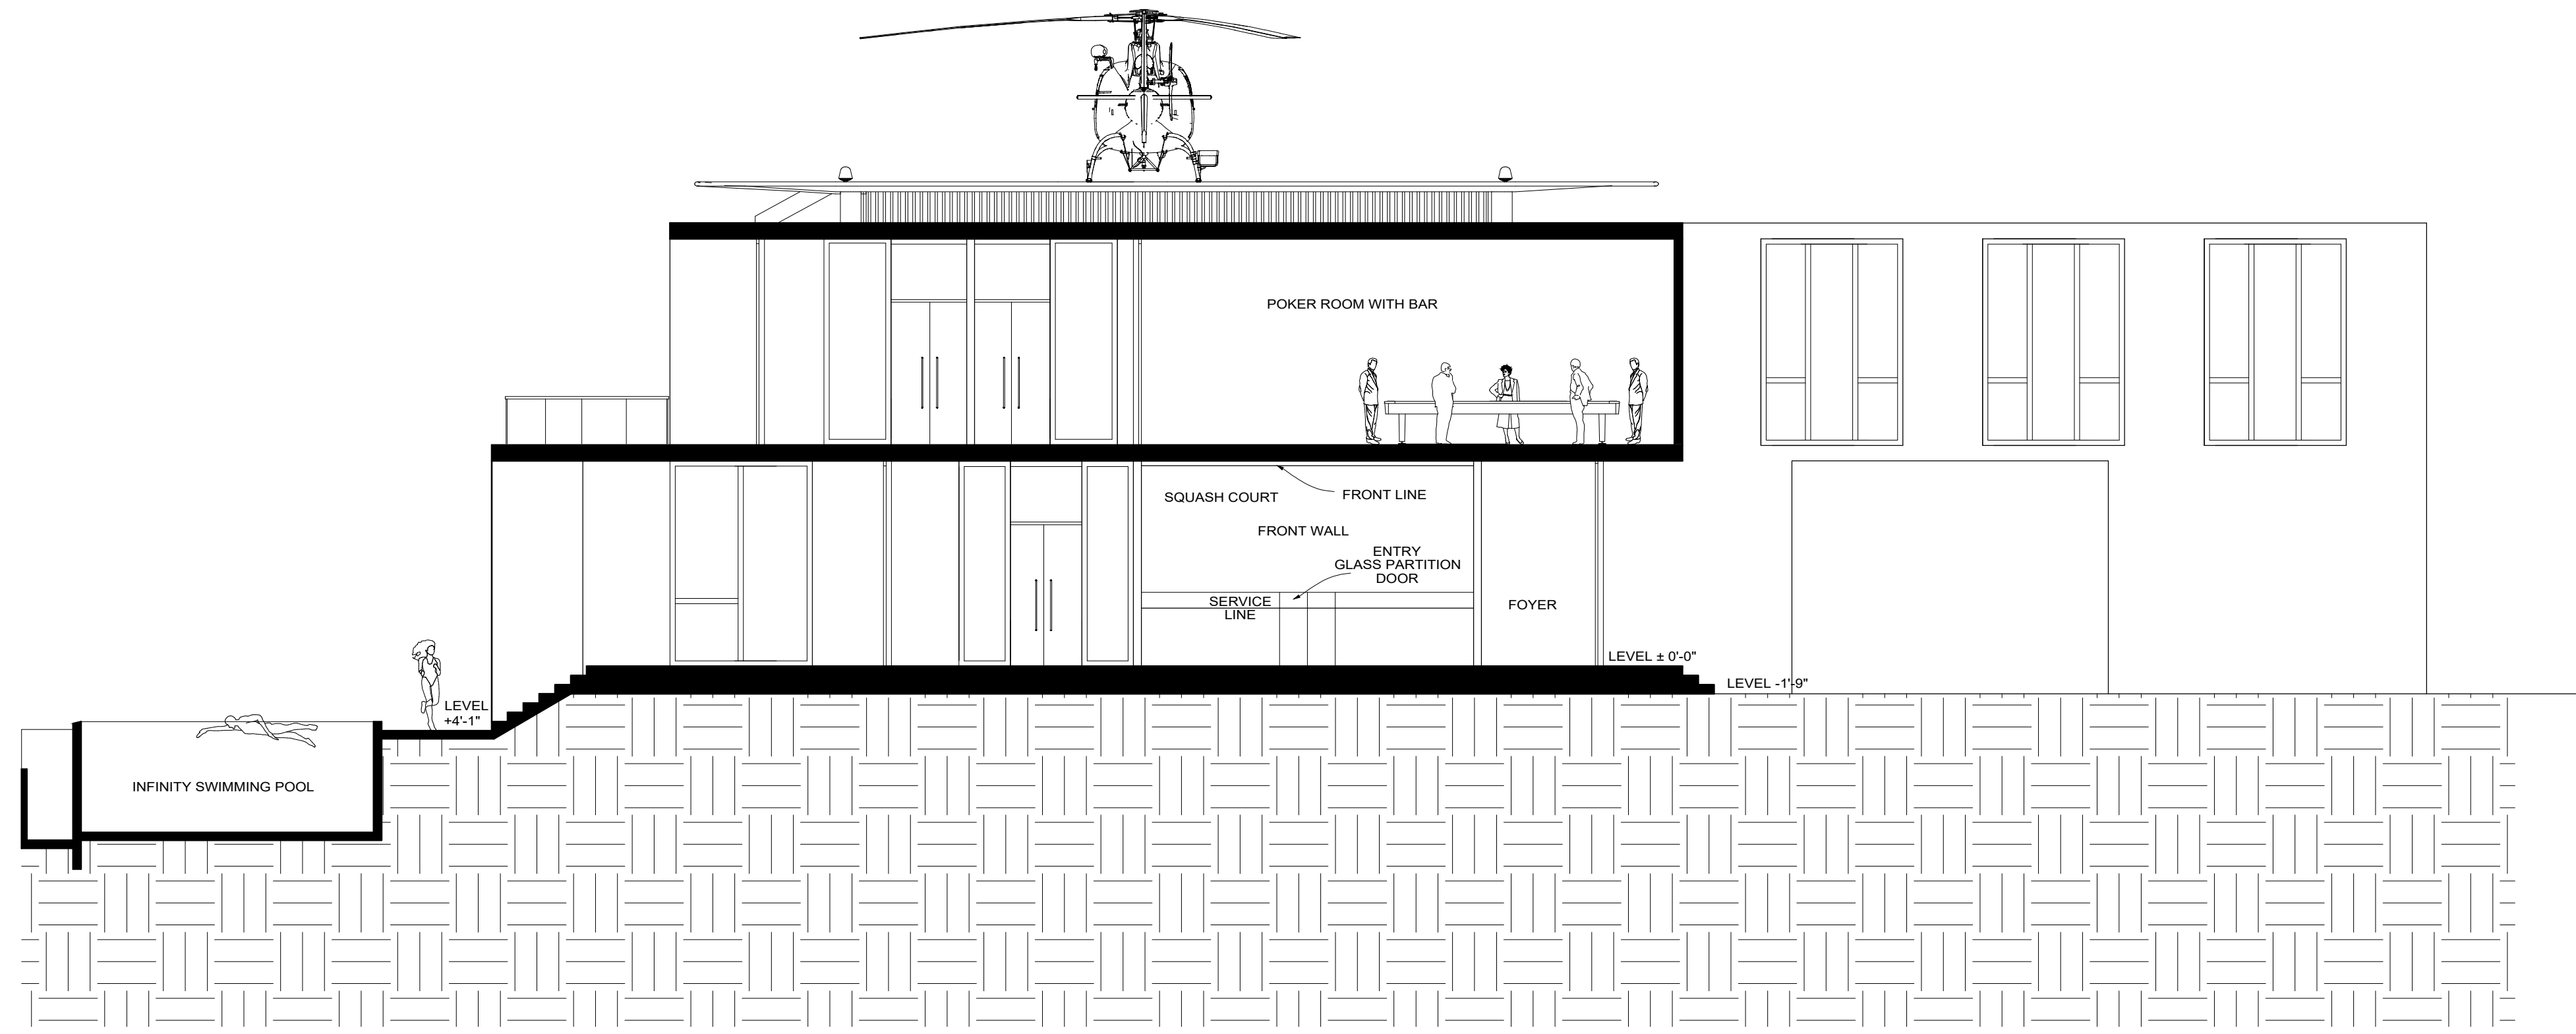

SECTION AT Y1-Y1
SCALE : 1/8" = 1'-0"

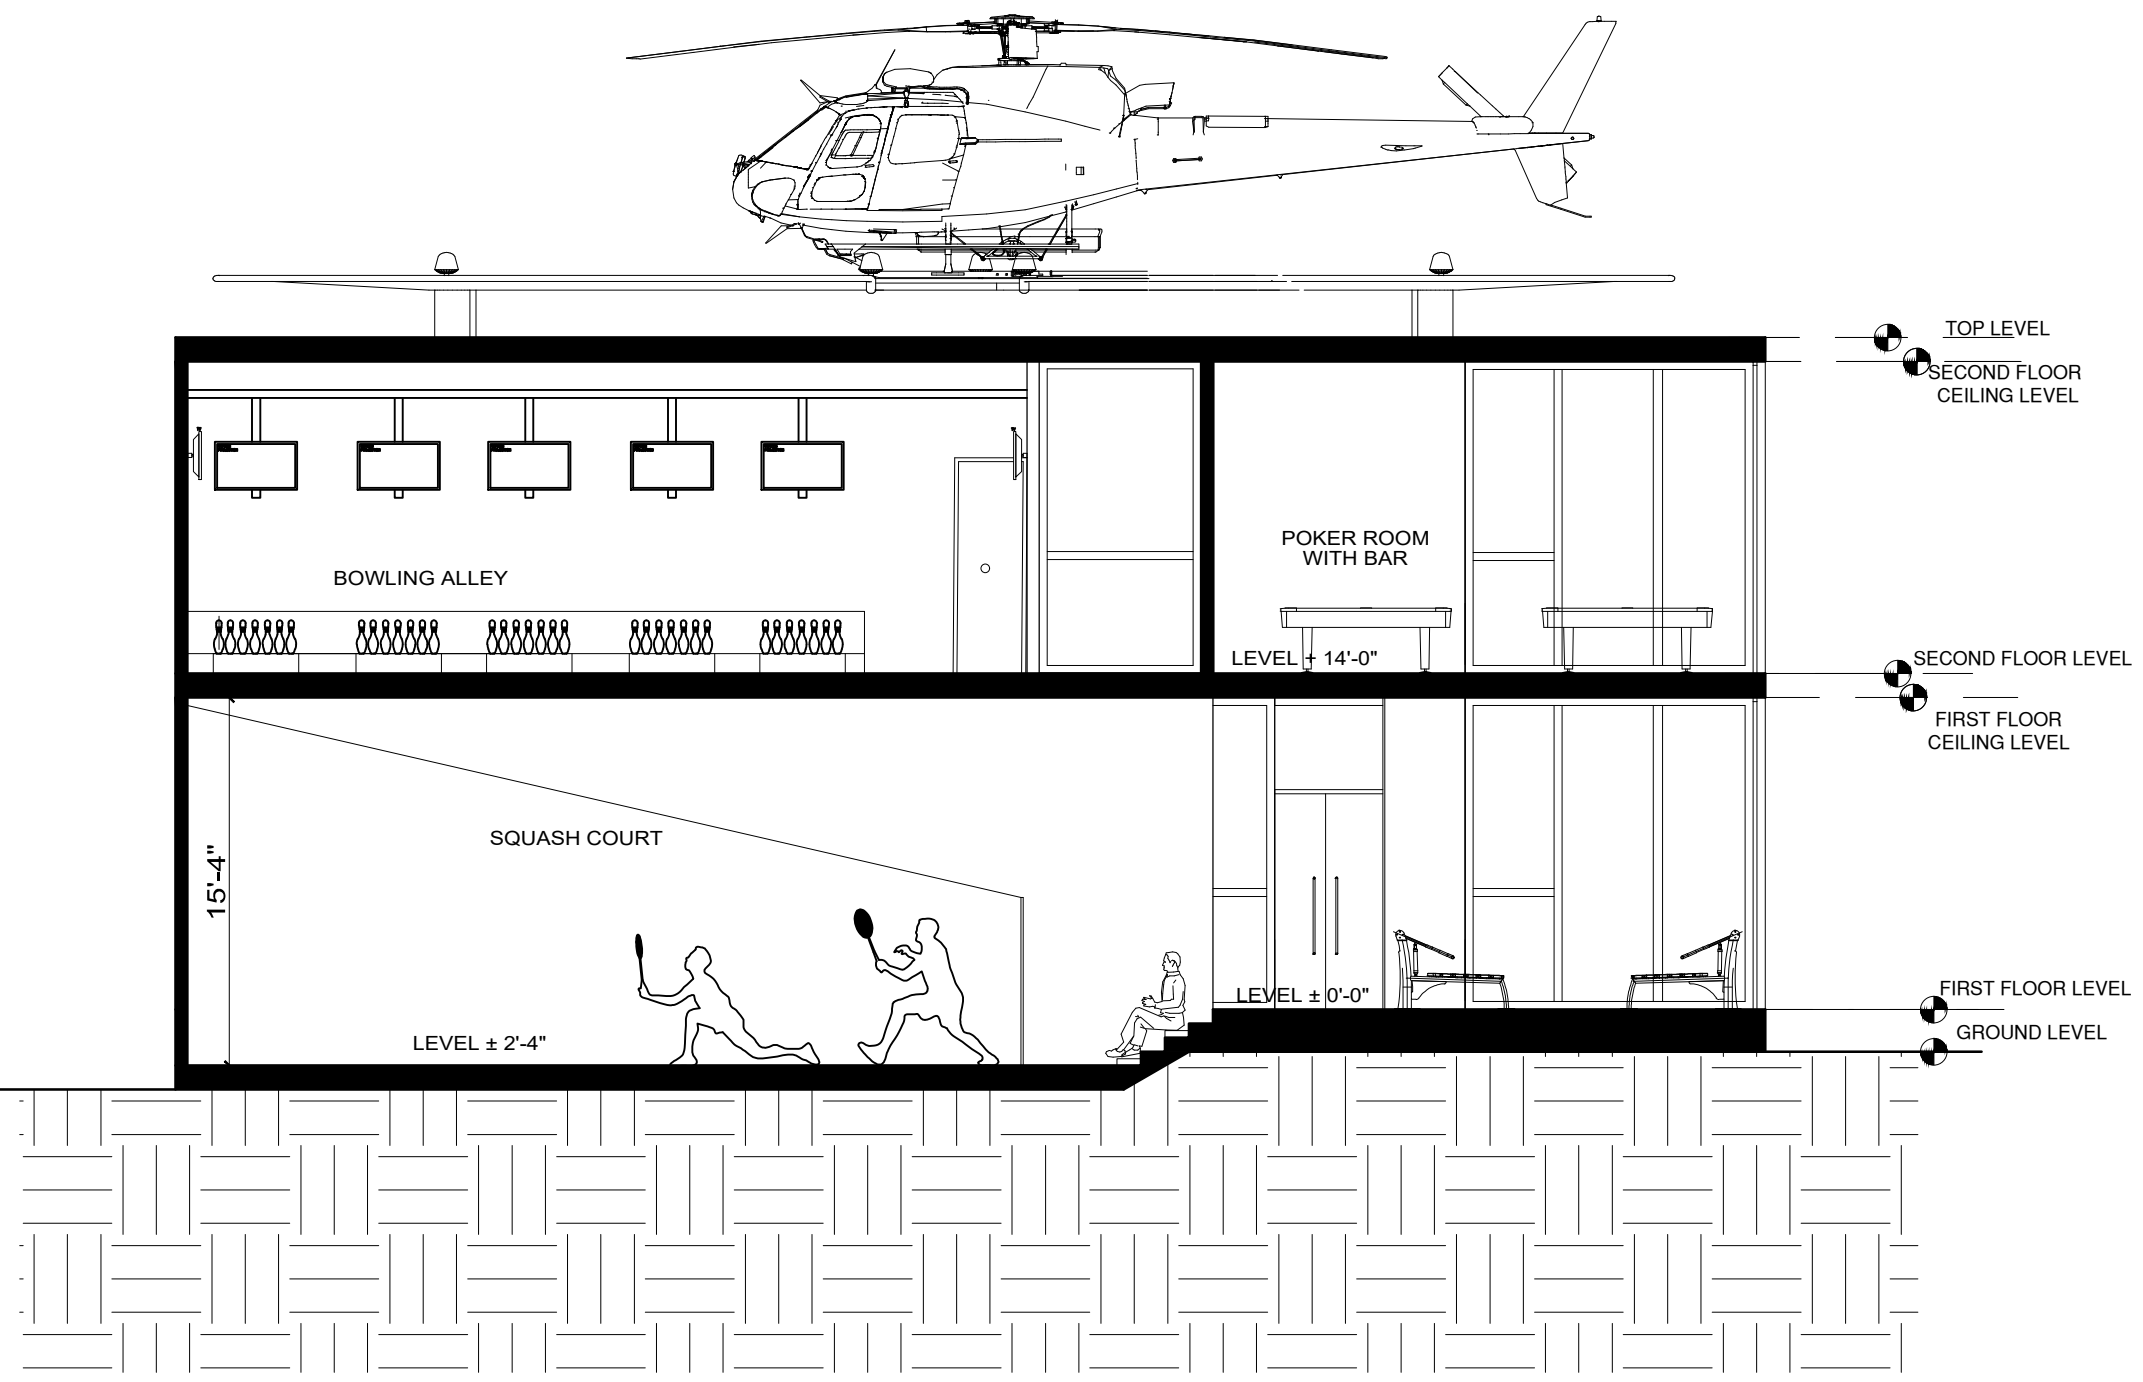

SECTION AT X2-X2
SCALE : 1/8" = 1'-0"

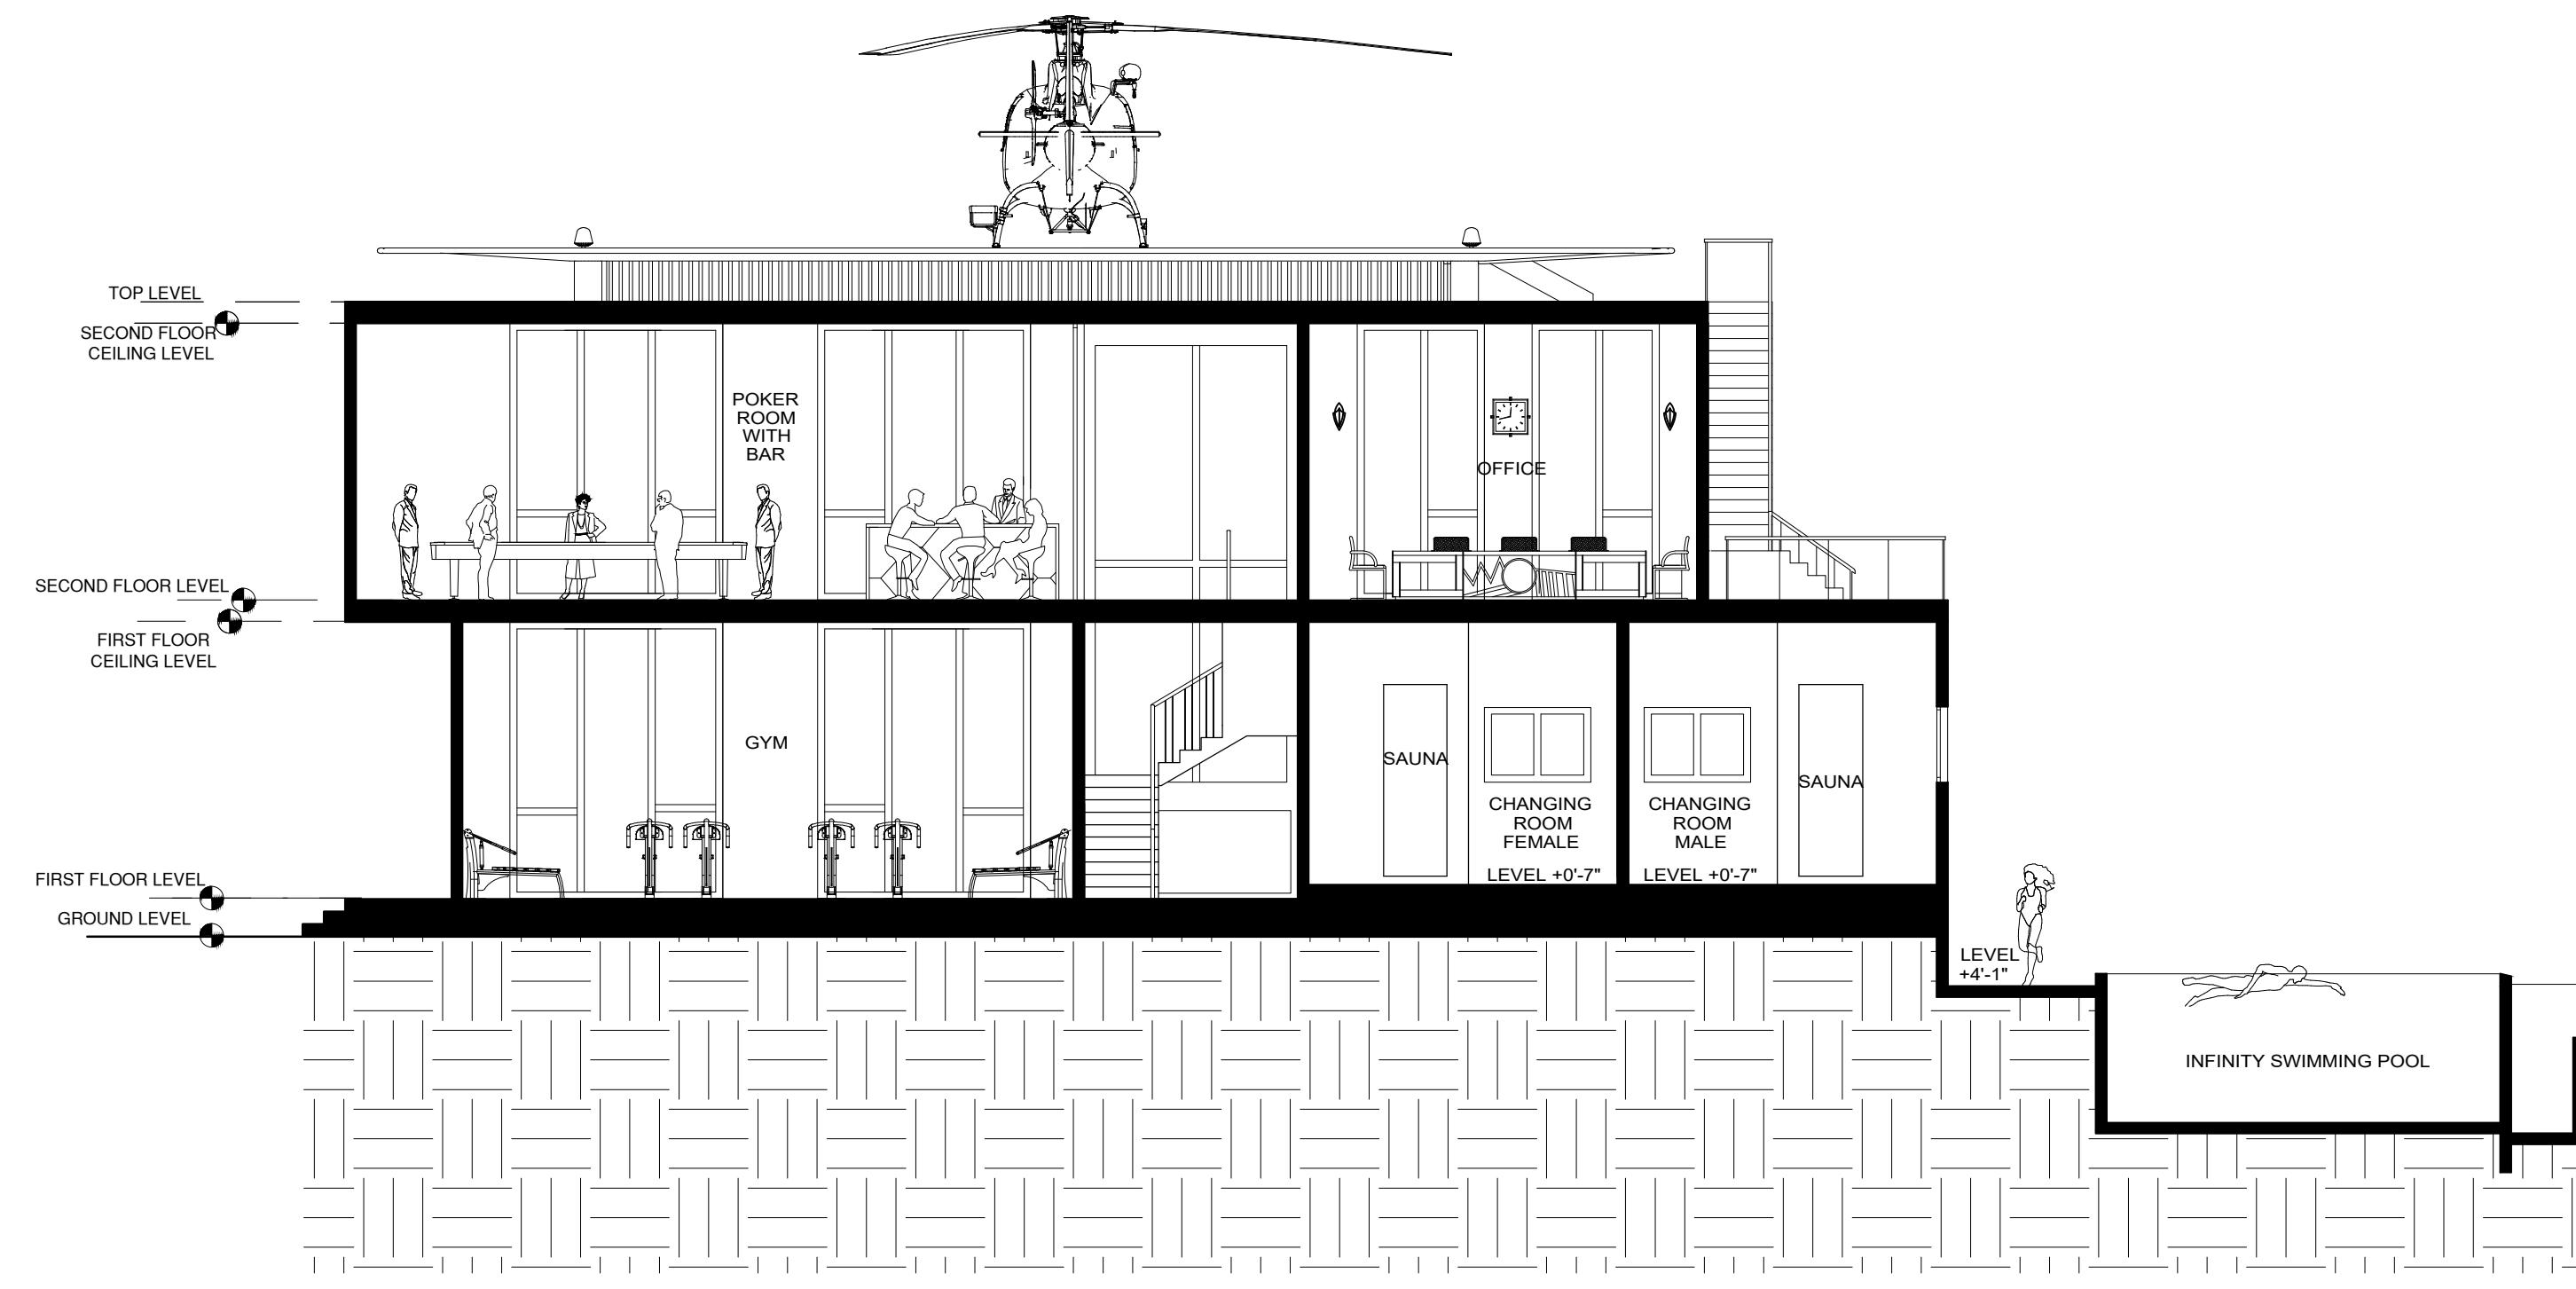

SECTION AT Y2-Y2
SCALE : 1/8" = 1'-0"

14910 PIERCE RD
SARATOGA, CA 95070
SANTA CLARA COUNTY
APN: 503-45-005

ELEMENT CUSTOM HOMES
188 ACALANES DRIVE, #1
SUNNYVALE, CA 94086
email: rucha@constructelements.com

DATE	DRAWN BY
06/10/2023	RS
SCALE	PROJECT NO.

SHEET NO.
A0