




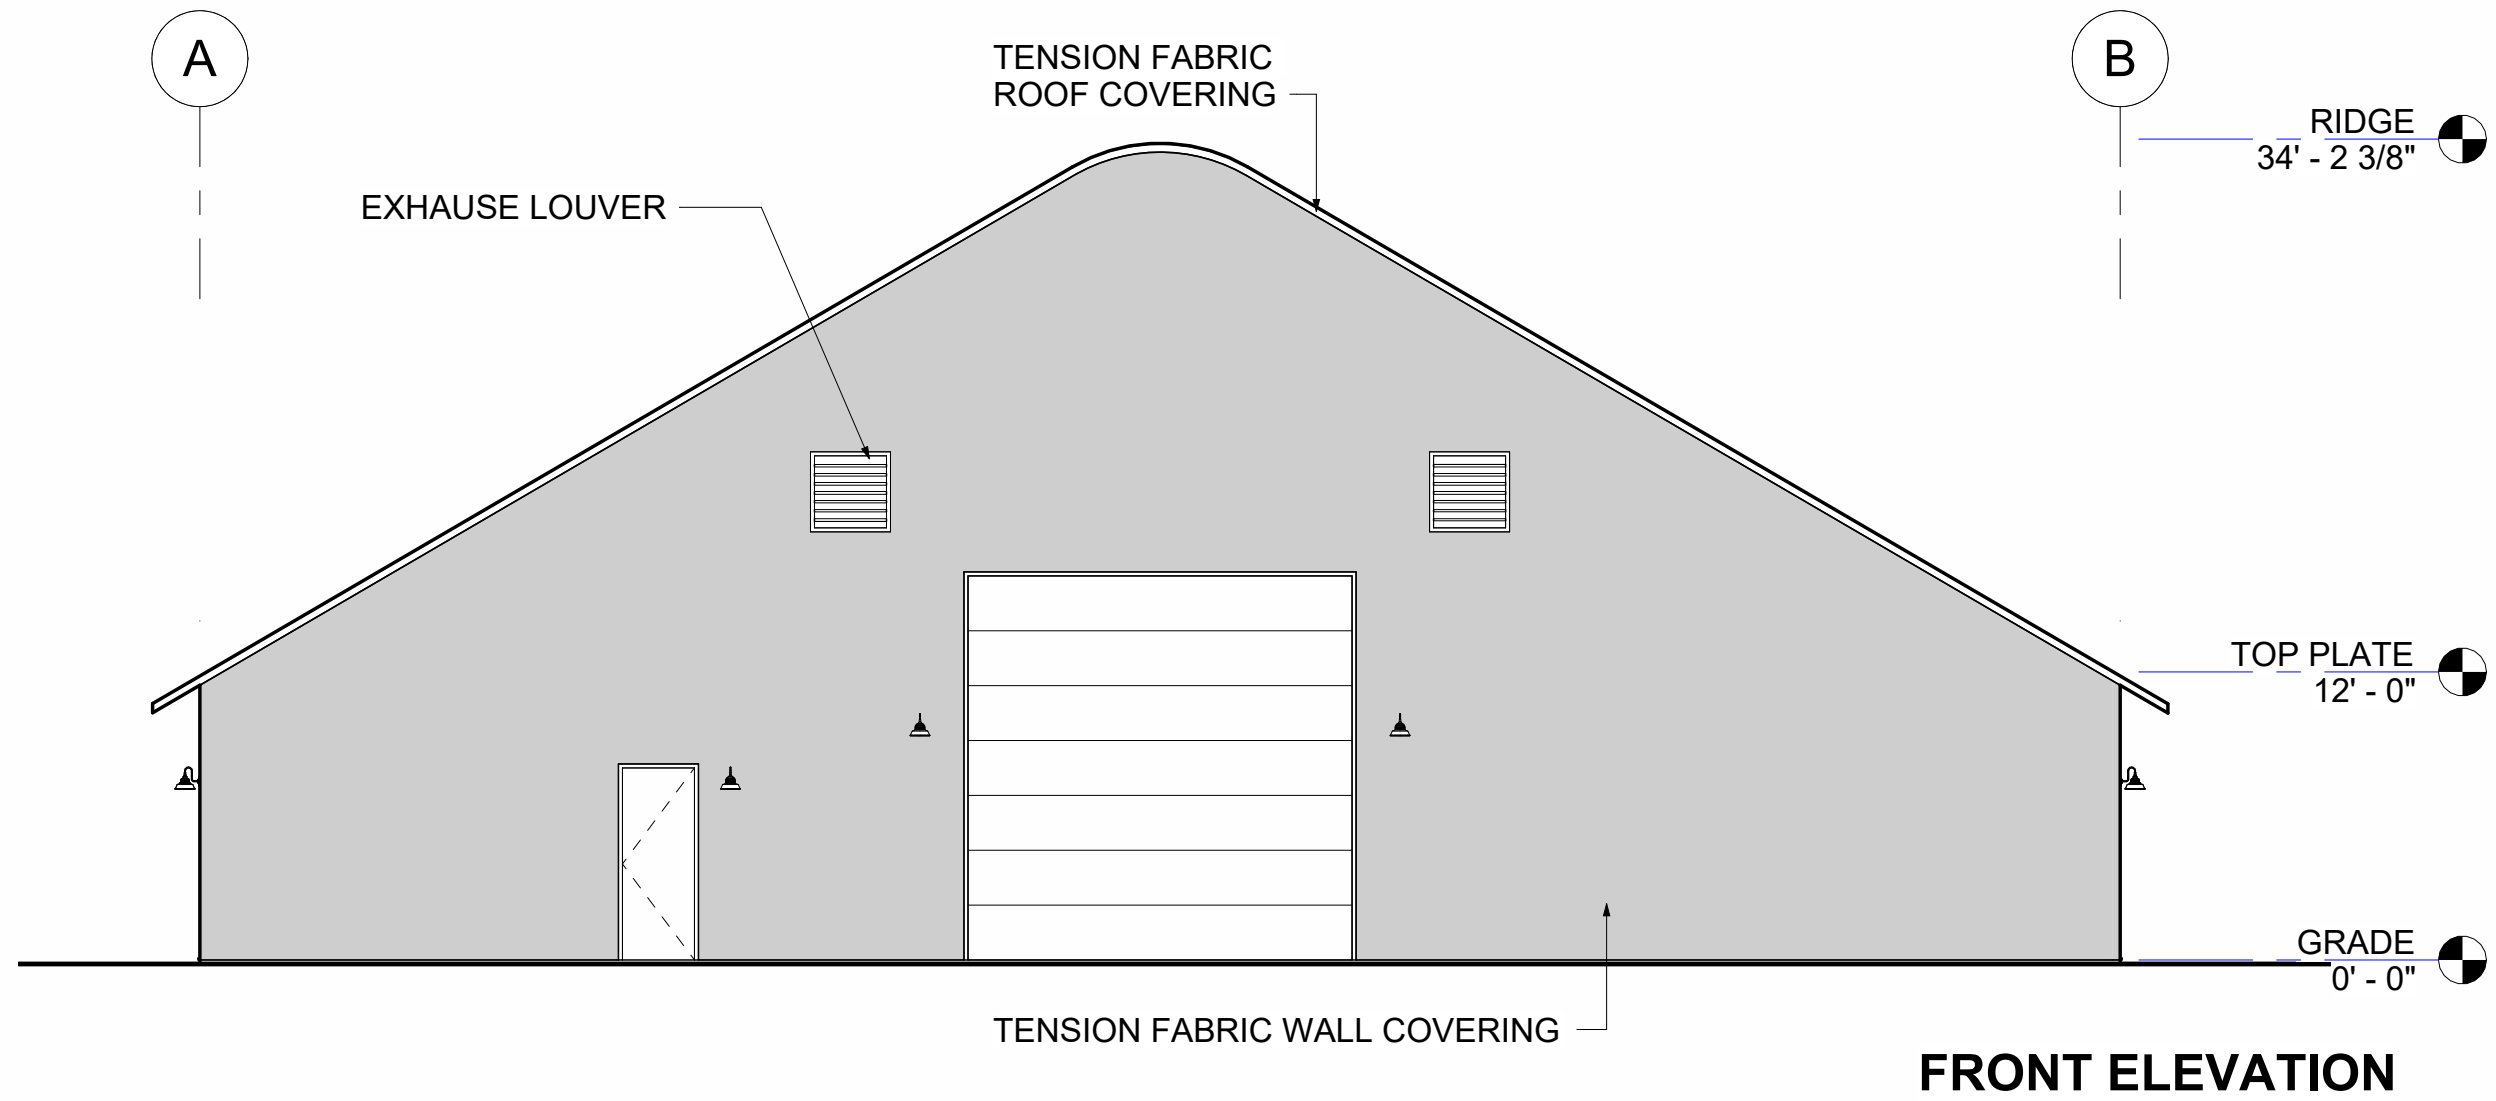

FRONT ELEVATION

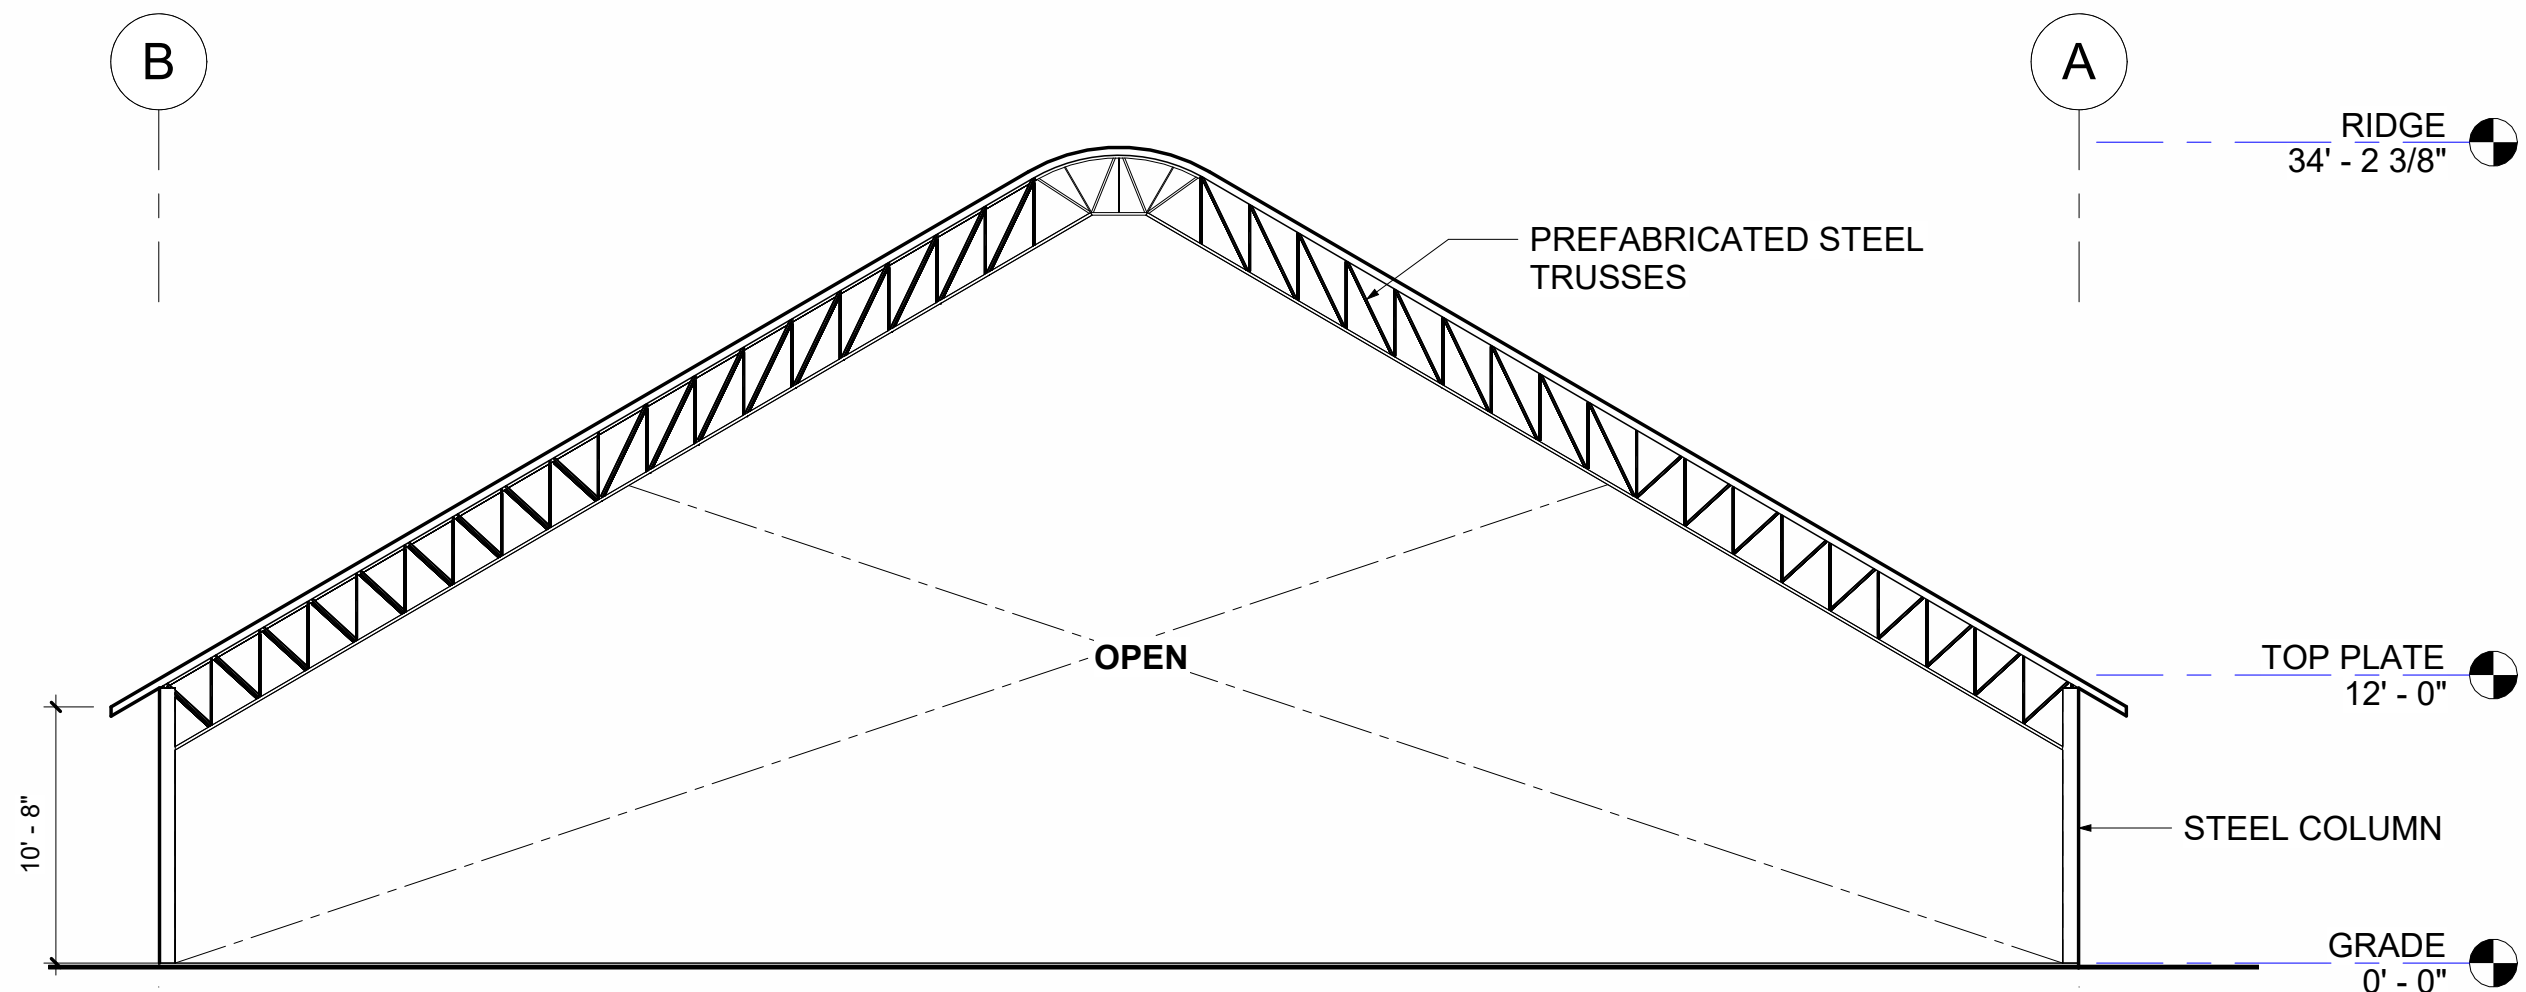

REAR ELEVATION

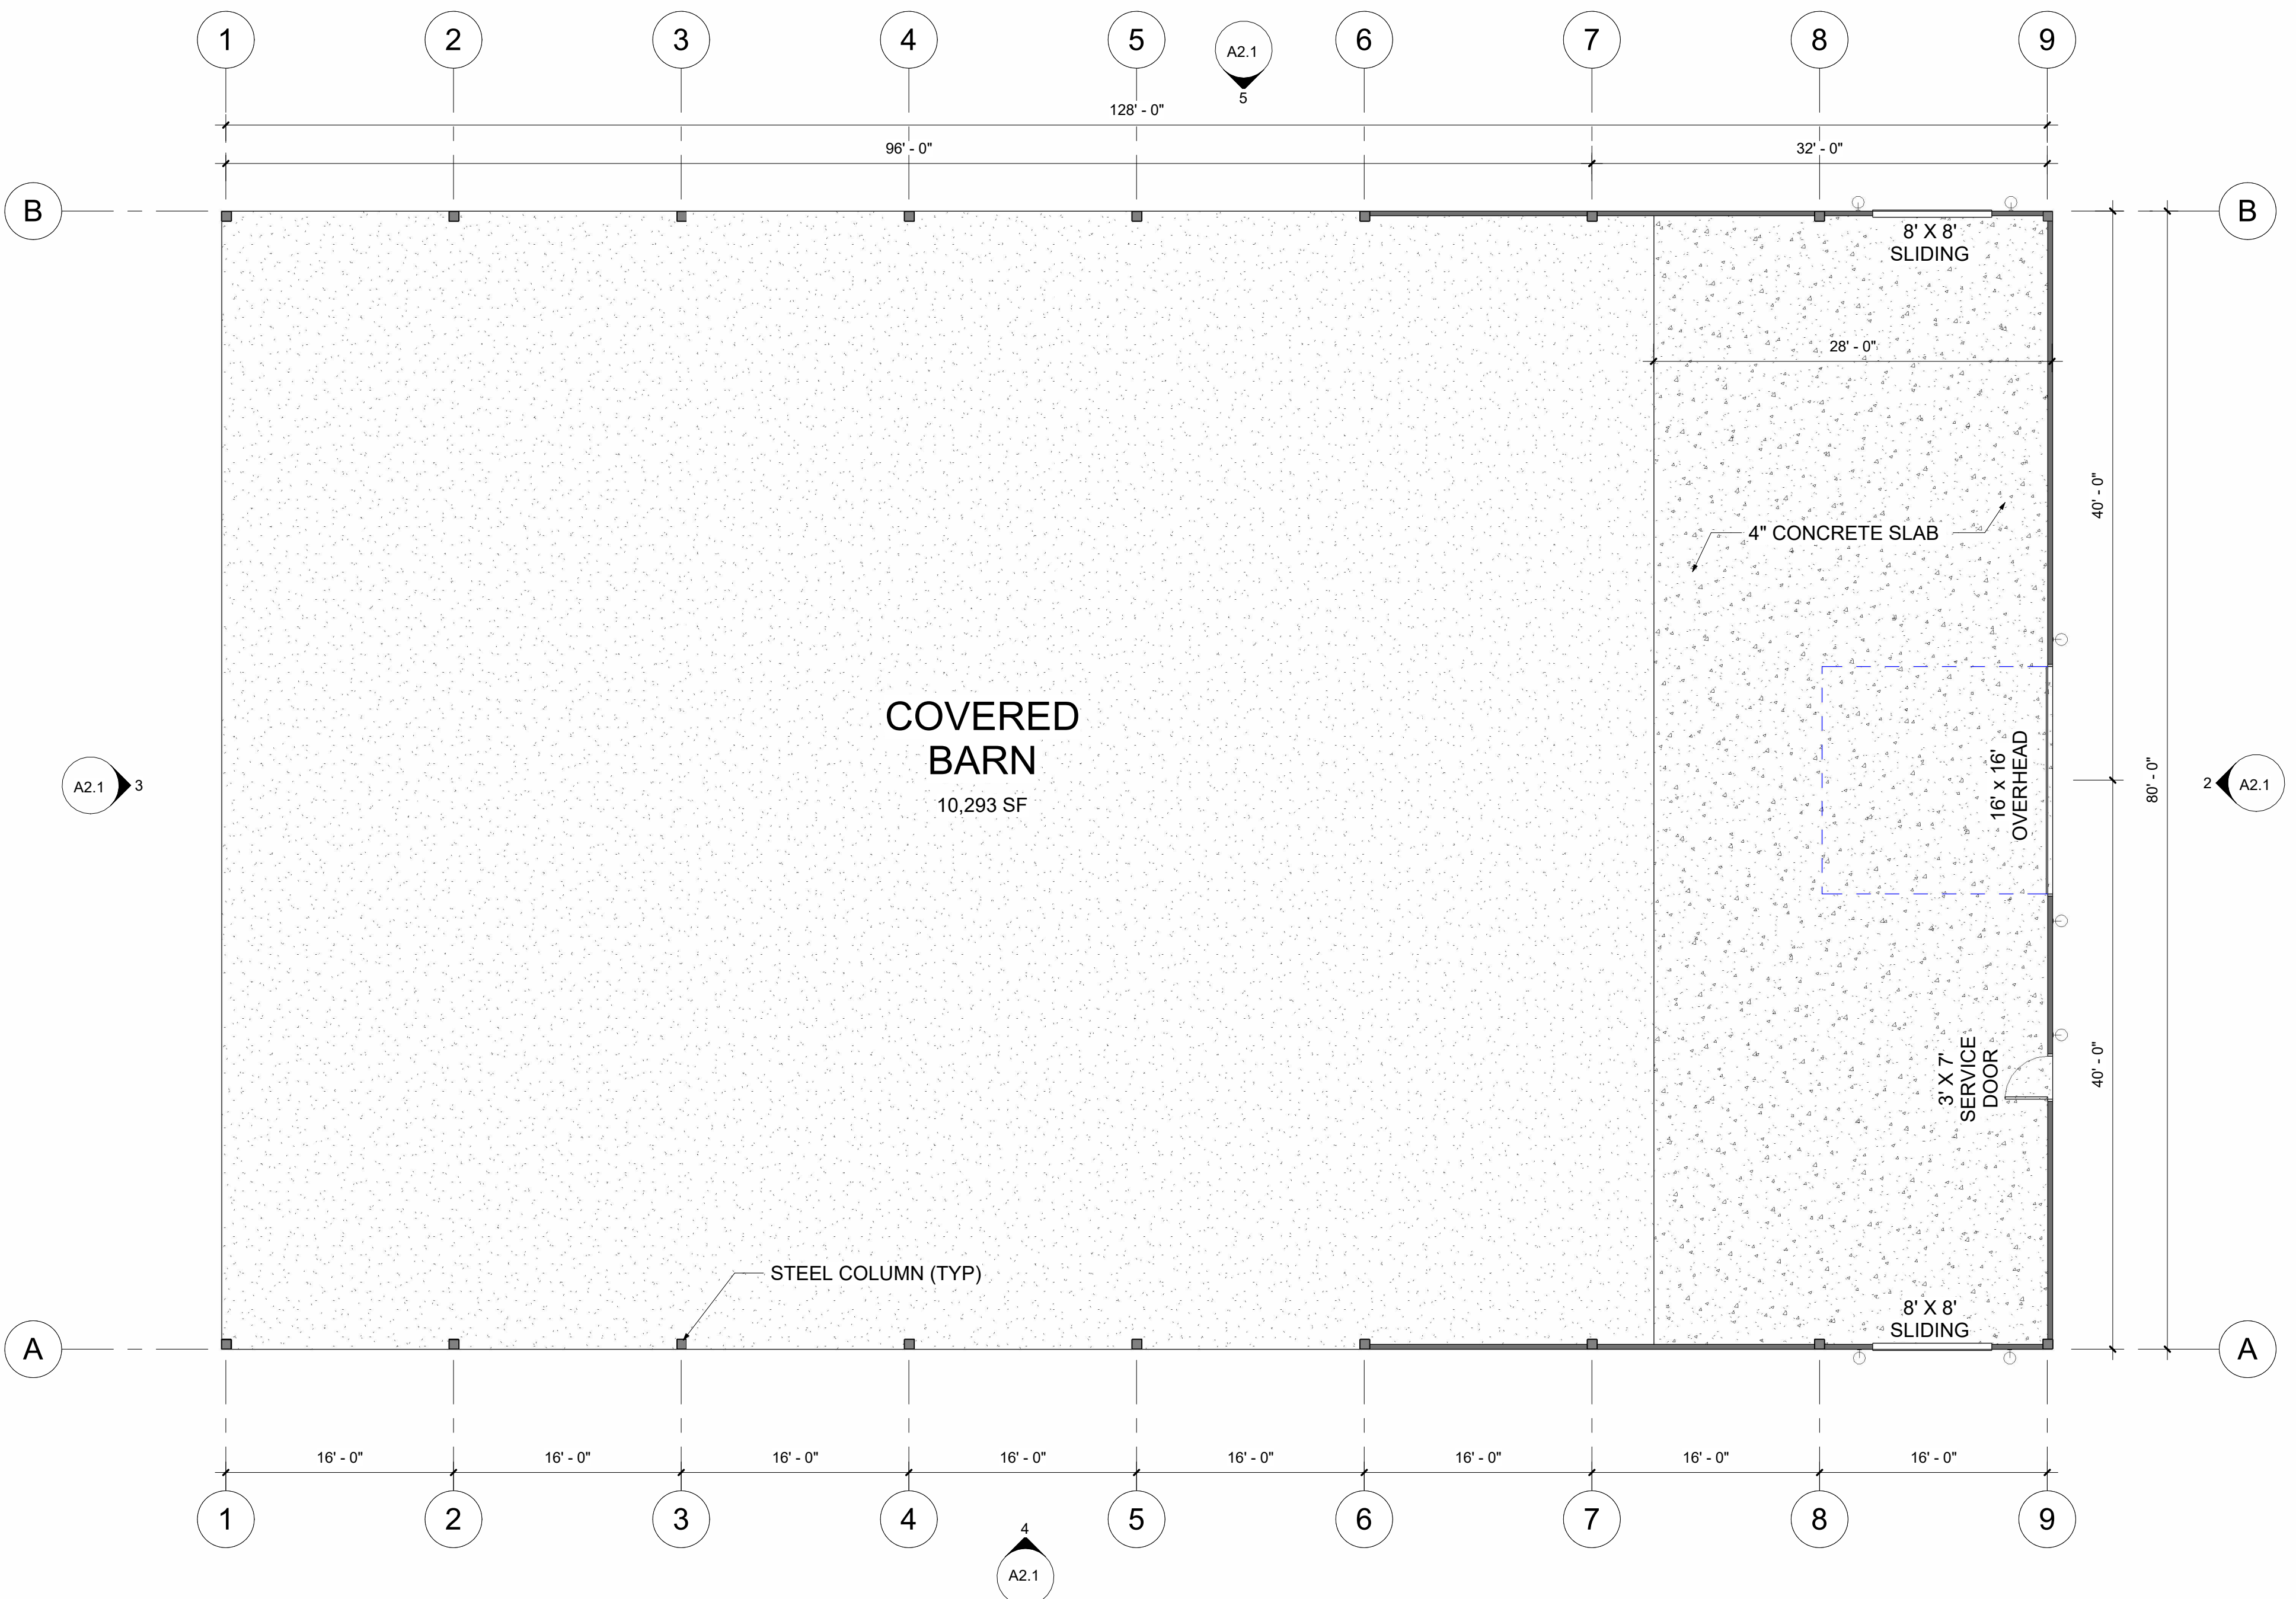


FLOOR PLAN

SCALE: 1/8" = 1'-0"


SPECIFICATIONS

LIGHTING SPECIFICATIONS - WESTINGHOUSE DIMMABLE LED WALL FIXTURE TEXTURED BLACK FINISH REMOVABLE NICKEL LUSTER CAGE

EXTERIOR FABRIC SPECIFICATION - SANDSTONE/ WHITE NOVASHIELD WITH ARMORKOTE (FRUBSX-3 4MIL)

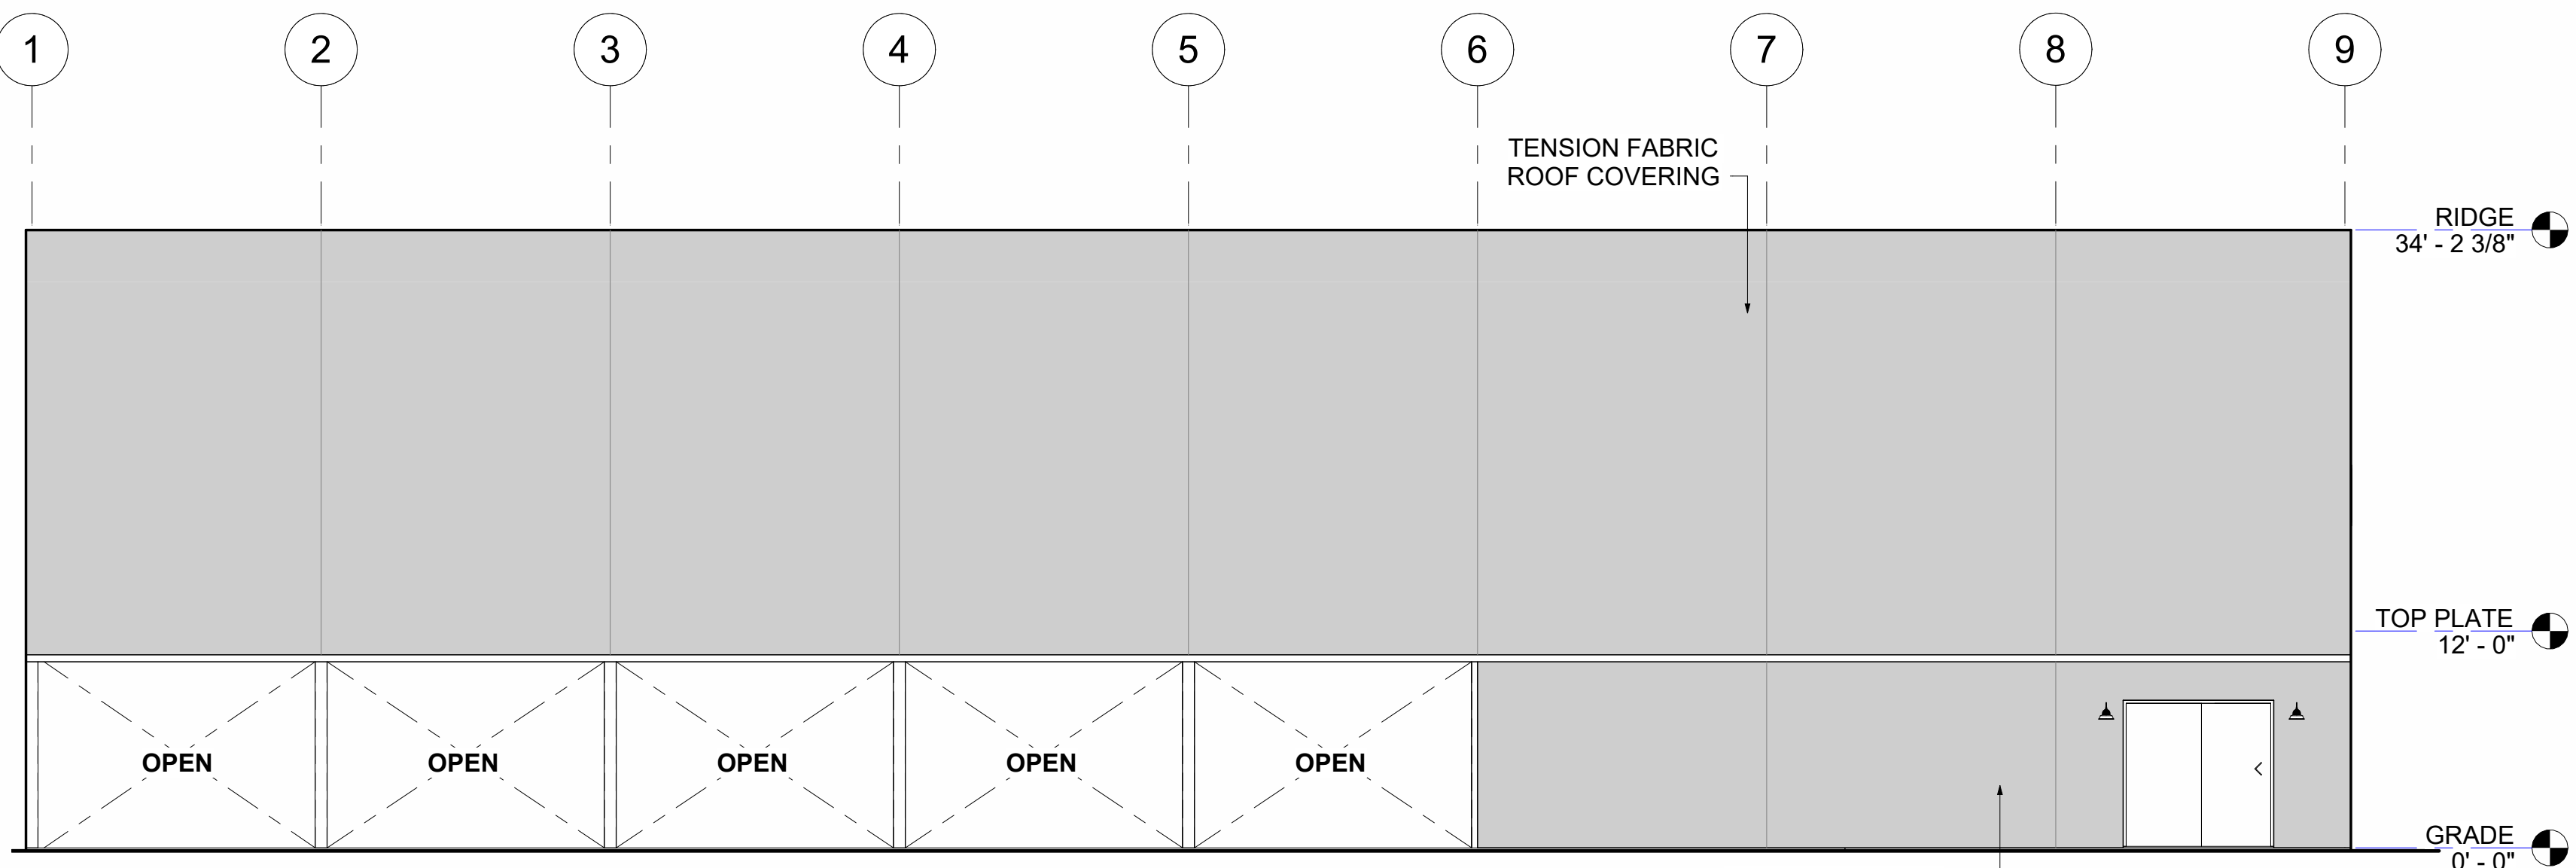

LEFT ELEVATION

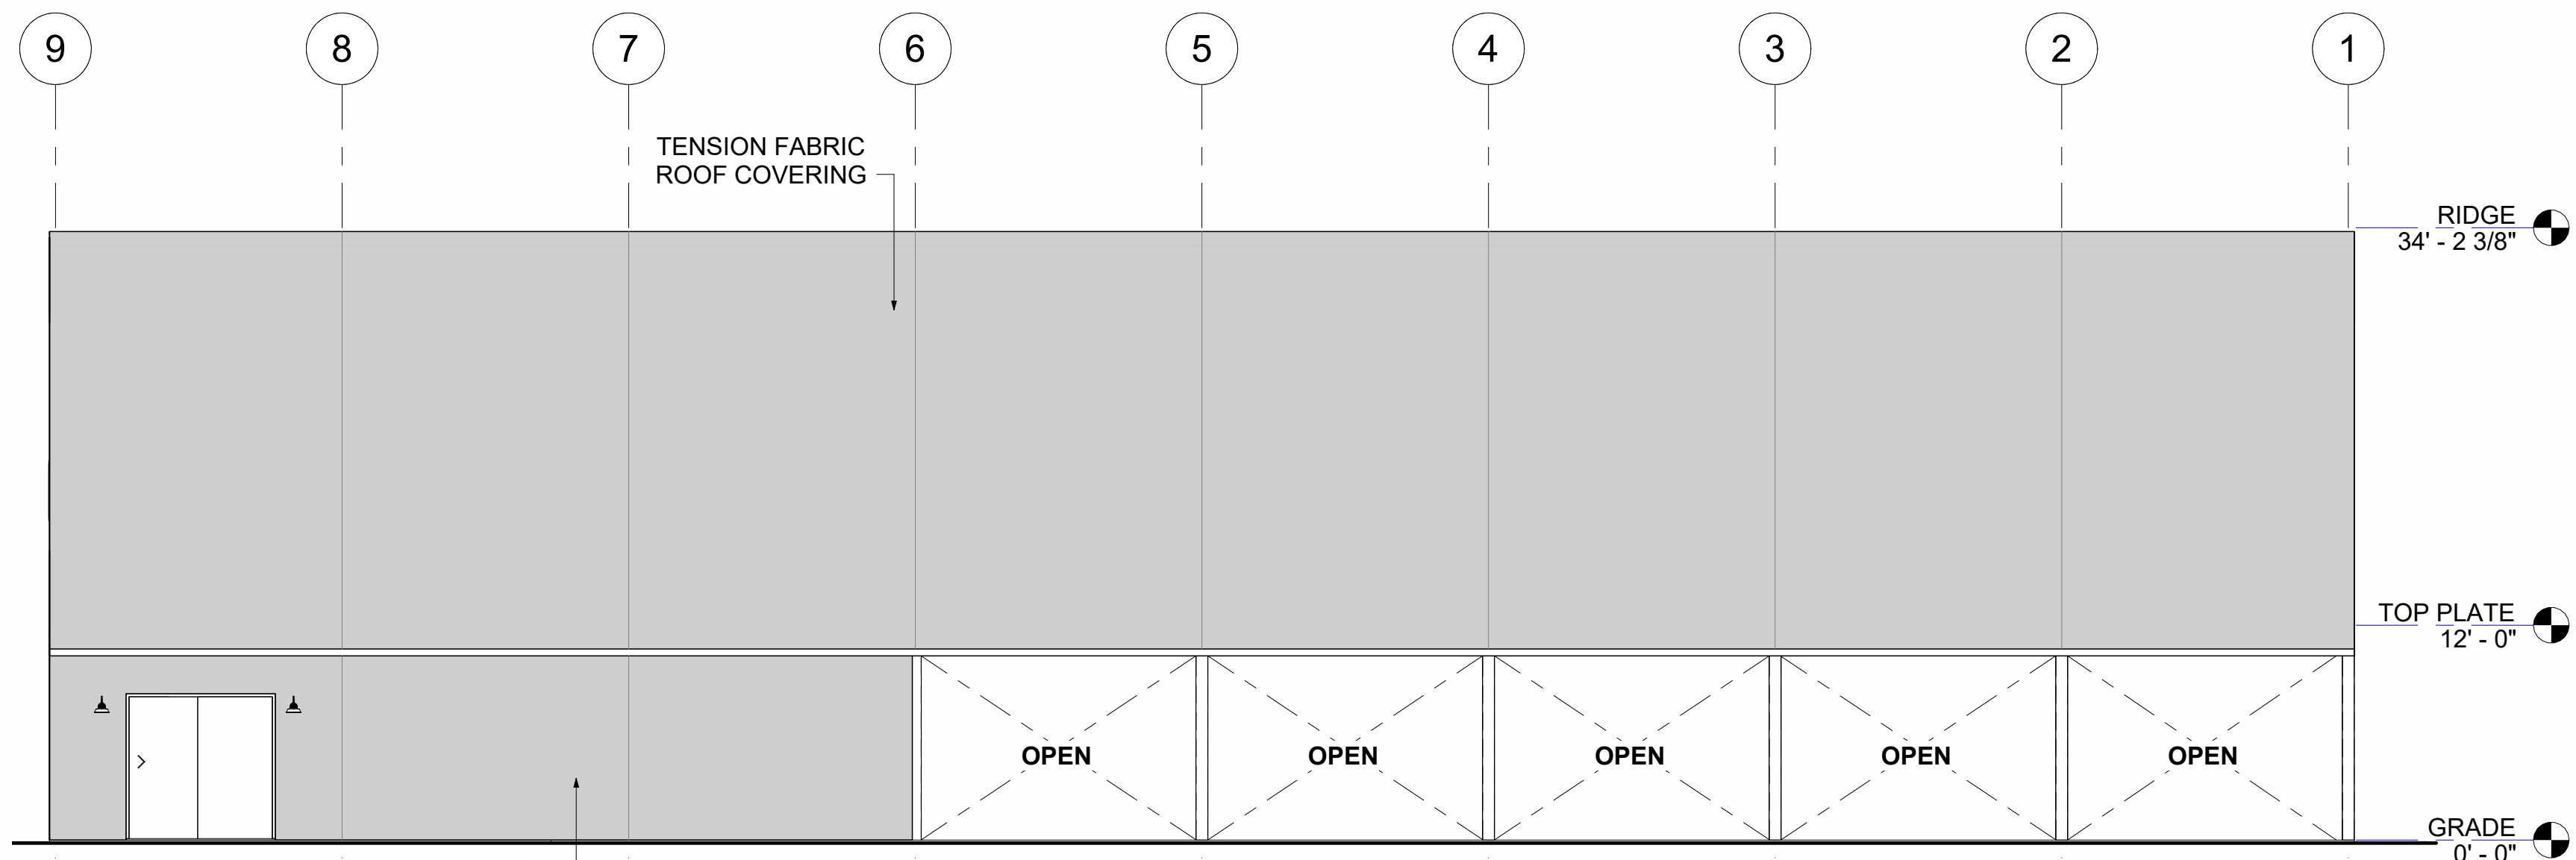

RIGHT ELEVATION

NEW BARN

3999 HIGUERA
HIGHLAND
SAN JOSE, CA

ARCHITECT

Todd B.
SPIEGEL
architects

699 Hampshire Road Suite #218
Westlake Village, CA 818.879.6175

DEVELOPER

ArchModal

699 Hampshire Road Suite #218
Westlake Village, CA 818.879.6175

SEALS AND SIGNATURES




ISSUED FOR

REV DATE

PLANNING SUBMISSION

11/24/23

KEY PLAN

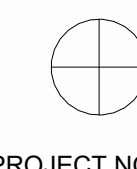

PROJECT NORTH

DRAWING TITLE

BARN FLOOR PLAN &
ELEVATIONS

SCALE

As indicated

PROJECT NUMBER

2319

PLOT DATE

4/24/2024 9:00:49 AM

DRAWING #

A2.1