




Calculation Summary							
Label	CalcType	Units	Avg	Max	Min	Avg/Min	Max/Min
INTERIOR MAIN BLDG CORRIDOR	Illuminance	Fc	2.2	8.6	0.6	3.63	14.33
PATH	Illuminance	Fc	2.7	12.5	0.8	3.38	15.63
SITE	Illuminance	Fc	1.1	7.9	0.5	2.26	15.80


CAL-PH 1.0
Page 1 of 3

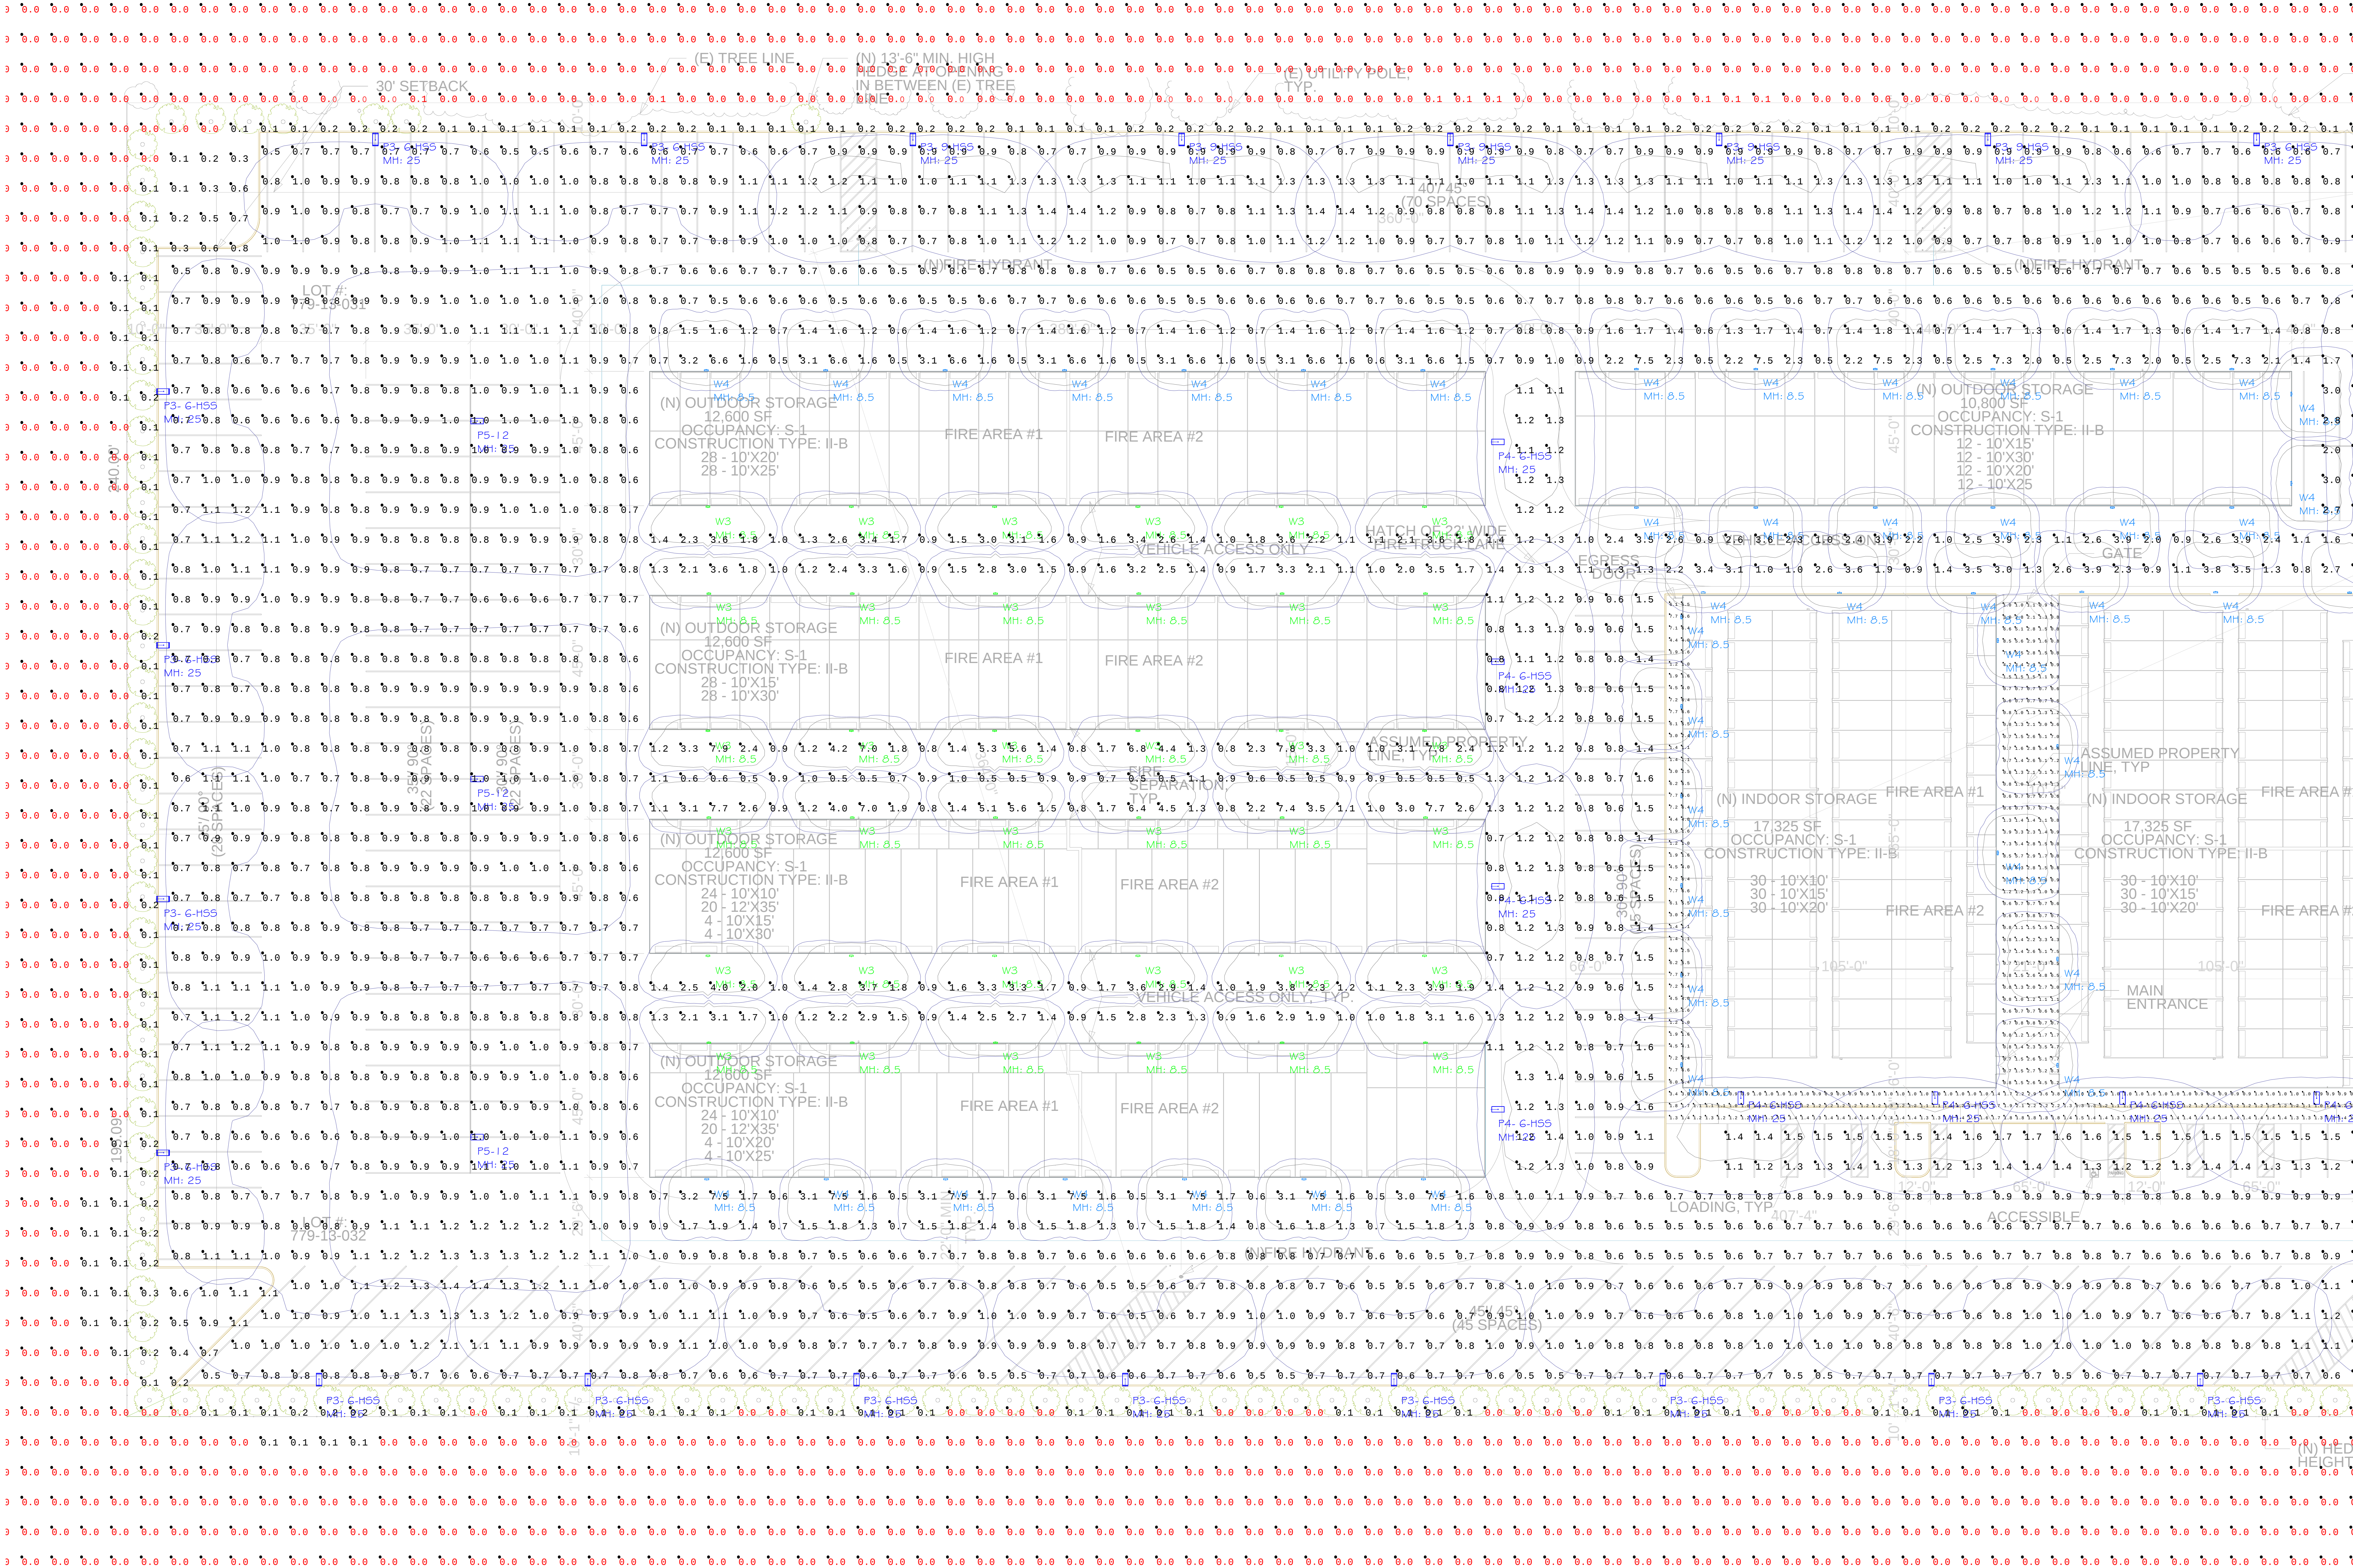

PARTIAL PHOTOMETRIC SITE PLAN
Scale: 1 inch= 20 Ft.

#	Date	Comments
1	09/15/2023	Revisions

Drawn By: CLVC
Checked By: CLVC
Scale: 1/2"=20'

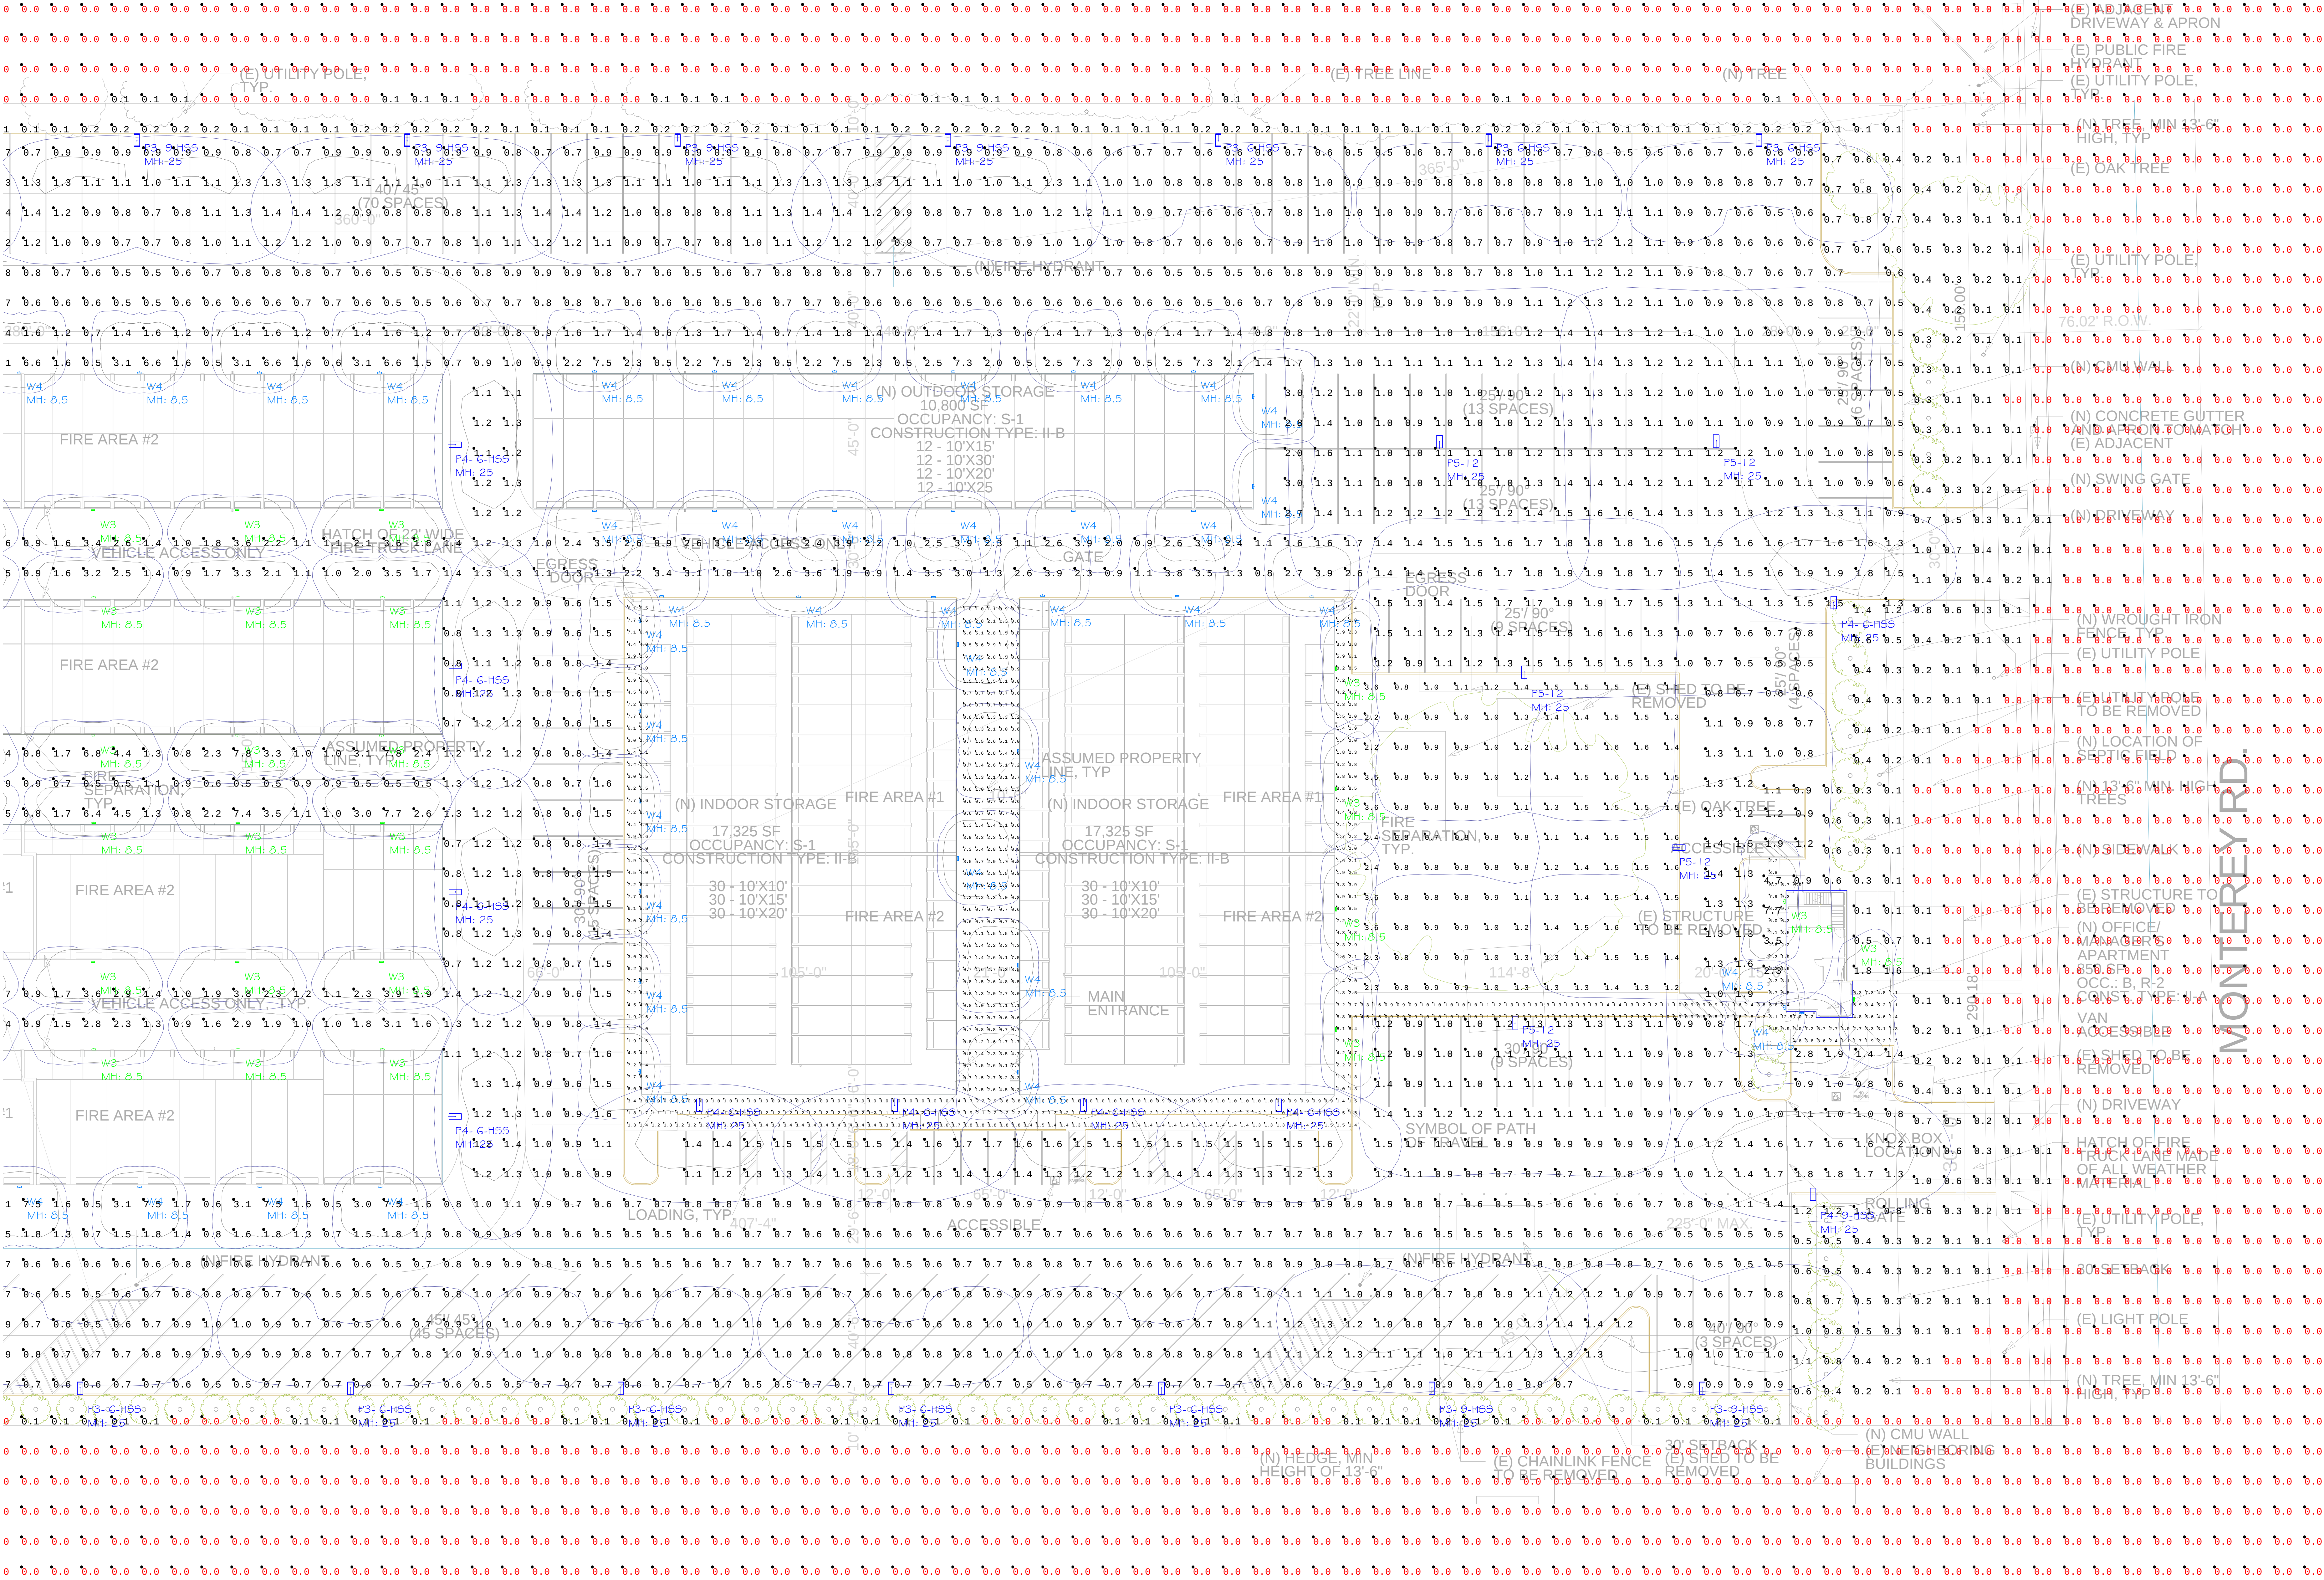

PARTIAL PHOTOMETRIC SITE PLAN
Scale: 1 inch= 20 Ft.

#	Date	Comments

Revisions

Drawn By: CLVC
Checked By: CLVC
Scale: 1/2"=20'

SAN MARTIN STORAGE
13255 MONTEREY RD
SAN MARTIN, CA 95060