


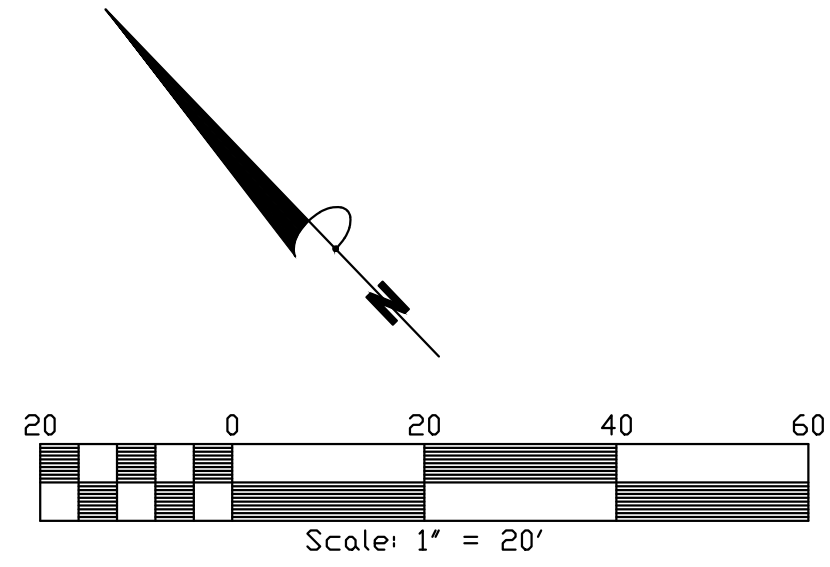


NOTES:
1. BUILDING CONFIGURATIONS HAVE NOT BEEN DEVELOPED FOR THIS SITE.

LEGEND	
	DISTINCTIVE BORDER
	NEW LOT LINE
	EASEMENT
	ADJACENT PROPERTY LINE
	CENTERLINE
	BUILDING SETBACK LINE

ABBREVIATIONS

APN ASSESSOR PARCEL NUMBER
BSL BUILDING SETBACK LINE

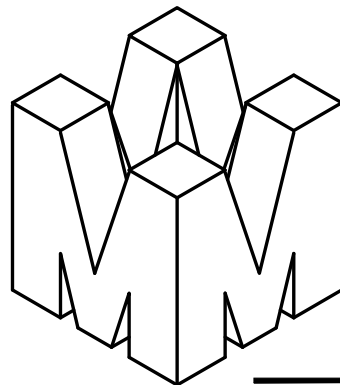

DANIEL NUNES, R.C.E. 76449-EXPIRES 12-31-26 L.S. 9212-EXPIRES 09-30-25
PLANNING • LAND SURVEYING • CIVIL ENGINEERING • CONSTRUCTION STAKING
MISSION ENGINEERS, INC.
RESPONSIVE, RELIABLE RESULTS SINCE 1953
2355 De La Cruz Blvd, Santa Clara, California 95050
Ph: (408) 727-8262 FAX: (408) 727-8285 E-mail: mission@missionengineersinc.com

INCLUSIONARY HOUSING SITE PLAN
APN: 612-21-064
5426 ALUM ROCK AVENUE
IN THE CITY OF SAN JOSE, CALIFORNIA

REVISIONS			
DATE	BY	DESCRIPTION	CH'KD

SCALE: 1"=20'
DATE: 12-07-2022
DWN: JS ME41
CHKD:
JOB NO. 21030
DWG NO. L15114

SHEET
1
OF 1 SHEET