


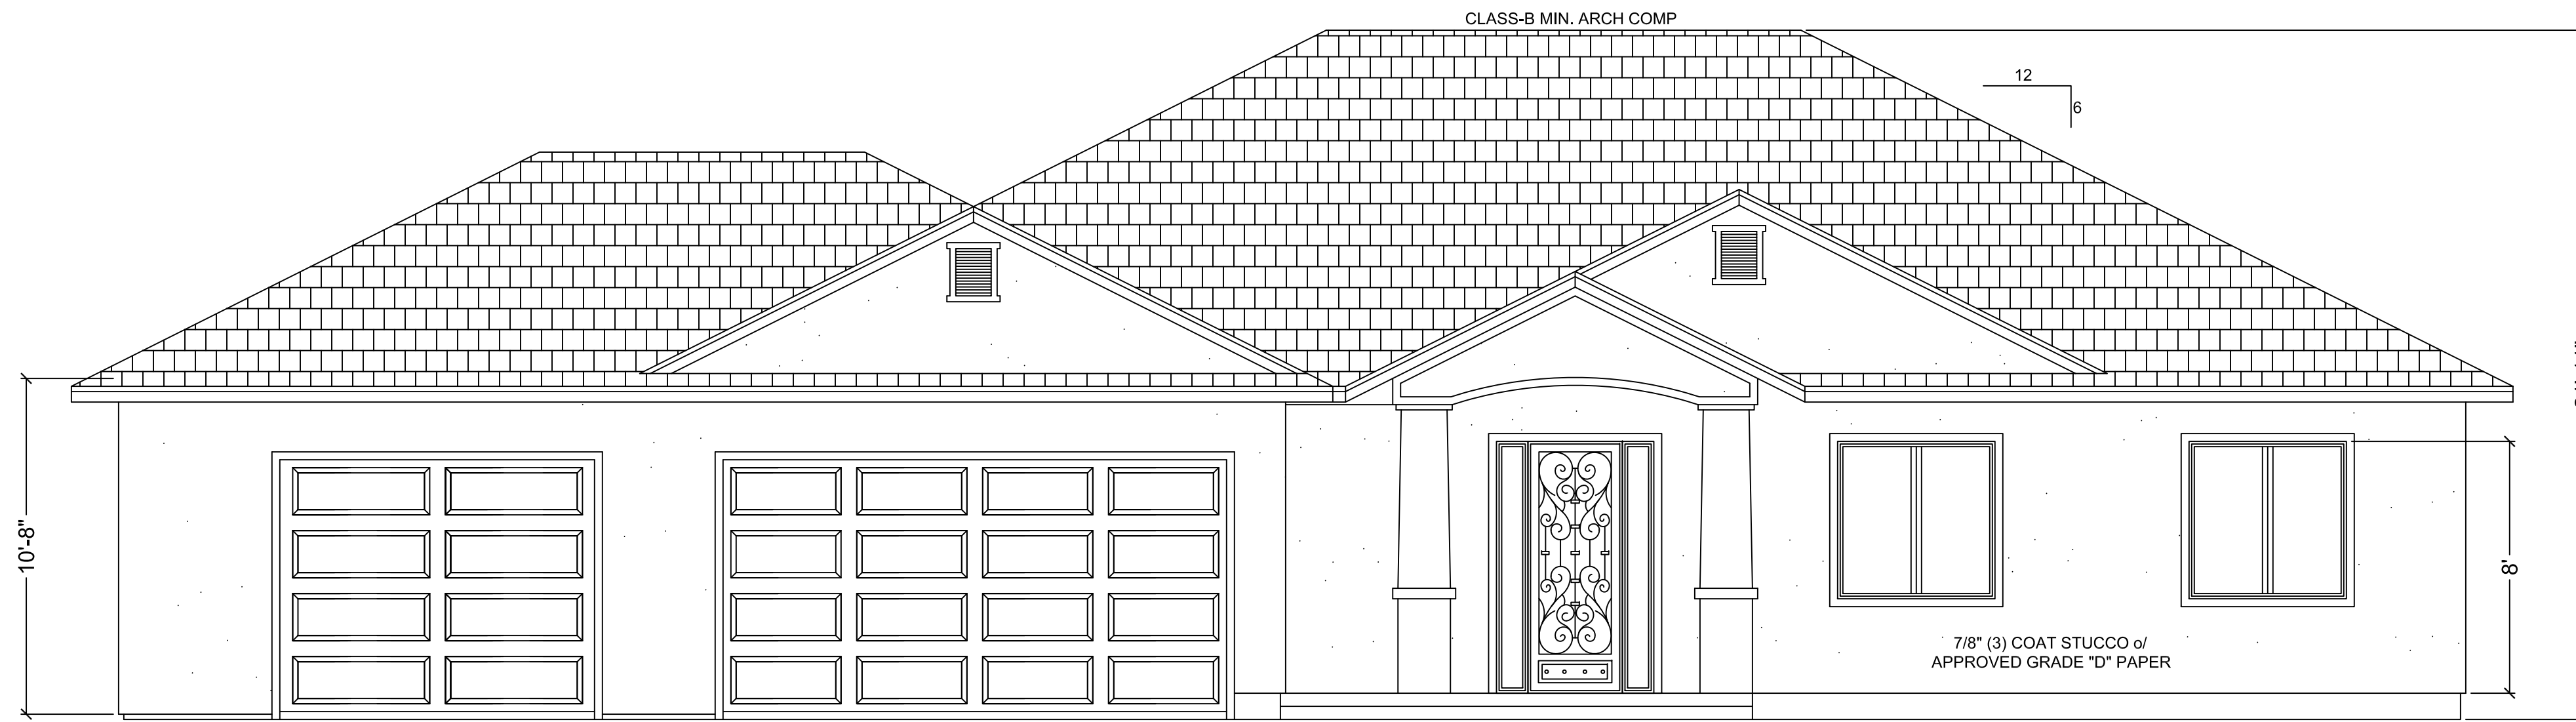
REVISIONS	
1	
2	
3	
4	
5	
6	
7	
8	


SOUTH BAY DESIGN
 —DEA—
ALEX VALLES
 PRINCIPAL/OWNER
 P.O. BOX 27
 HOLISTER, CA 95024
 831.207.9677
 sbdesign27@yahoo.com


NEW SFD
HAMID ABTAHI
DENIO AVE.
GILROY, CA 95020

FLOOR PLAN

DRAWN BY
 A.V.
 CHECKED
 DATE
 3.20.24
 SCALE
 1/4" = 1'-0"
 JOB NO.
 SHEET
A2




FRONT VIEW

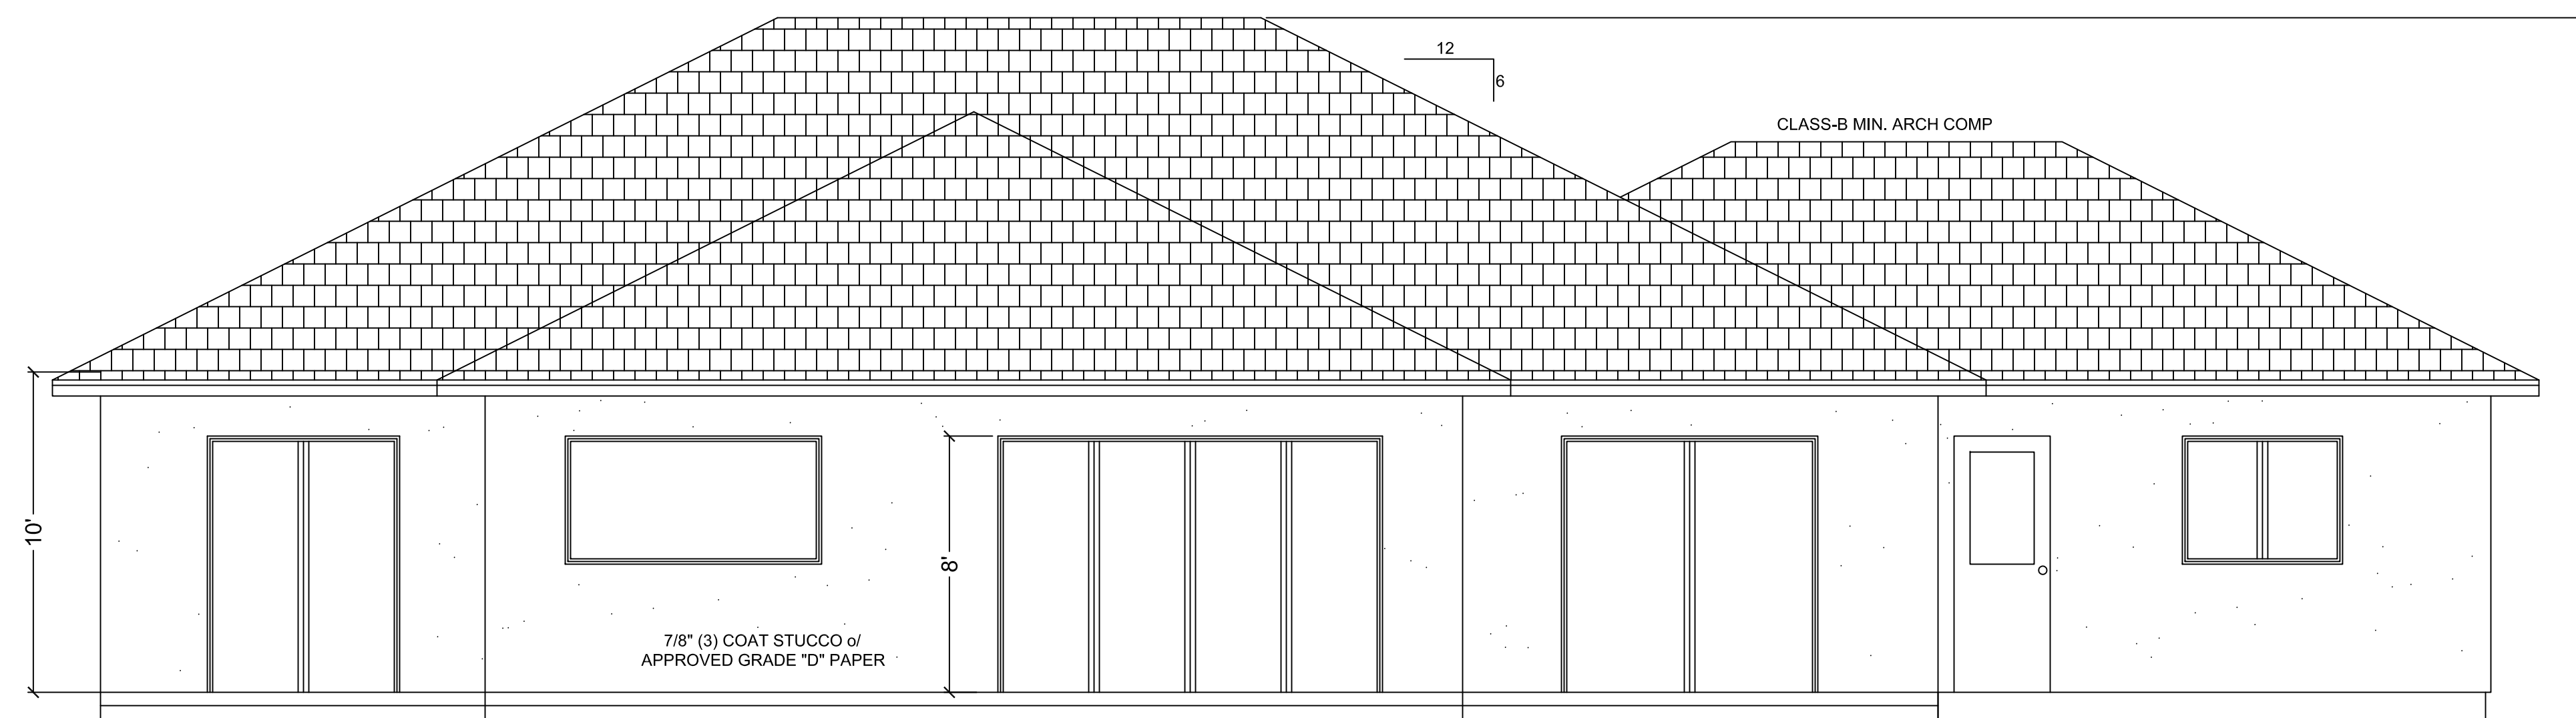

REAR VIEW


REVISIONS	
1	
2	
3	
4	
5	
6	
7	
8	


SOUTH BAY DESIGN
— DBA —
ALEX VALLES
 PRINCIPAL/OWNER
 P.O. BOX 27
 HOLLISTER, CA 95024
 831.207.9677
 sbdesign27@yahoo.com


NEW SFD
 HAMID ABTAHI
 DENIO AVE.
 GILROY, CA 95020

ELEVATIONS

DRAWN BY
 A.V.
 CHECKED
 DATE
 3.20.24
 SCALE
 1/4" = 1'-0"
 JOB NO.
 SHEET
A3.1

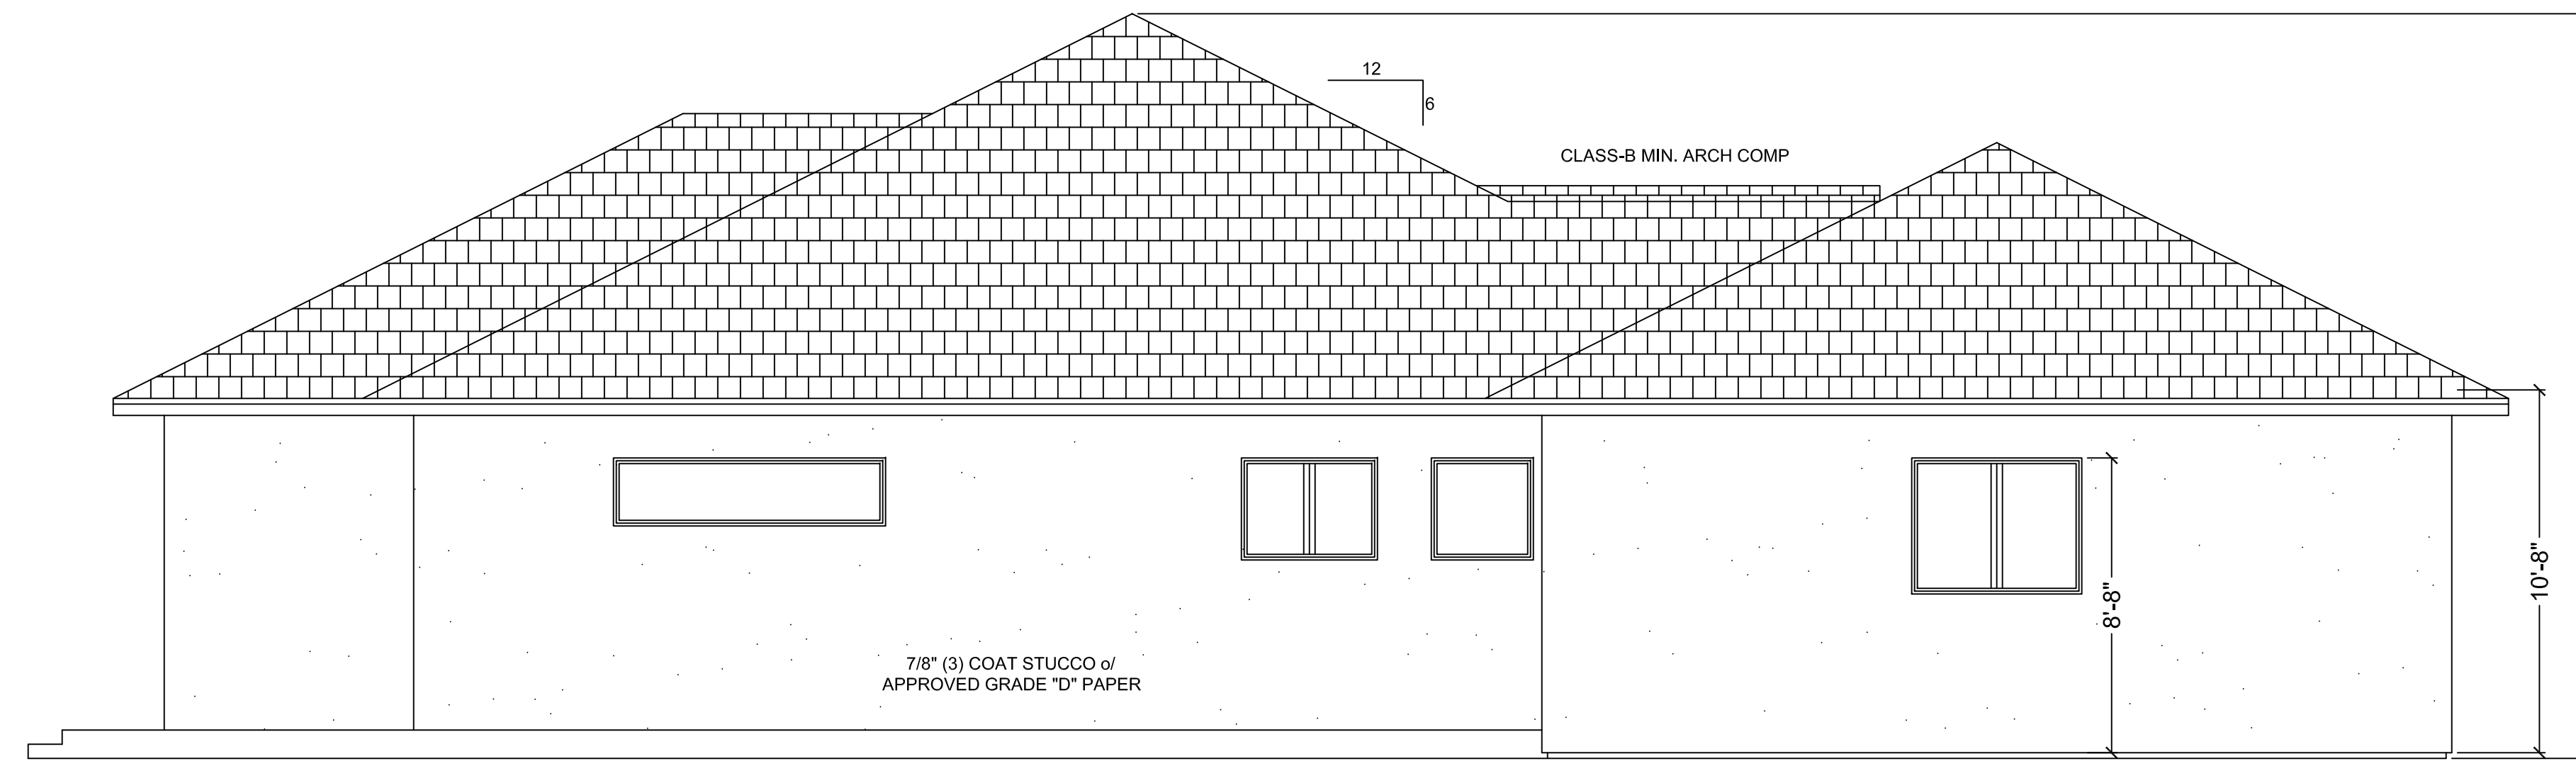

LEFT VIEW

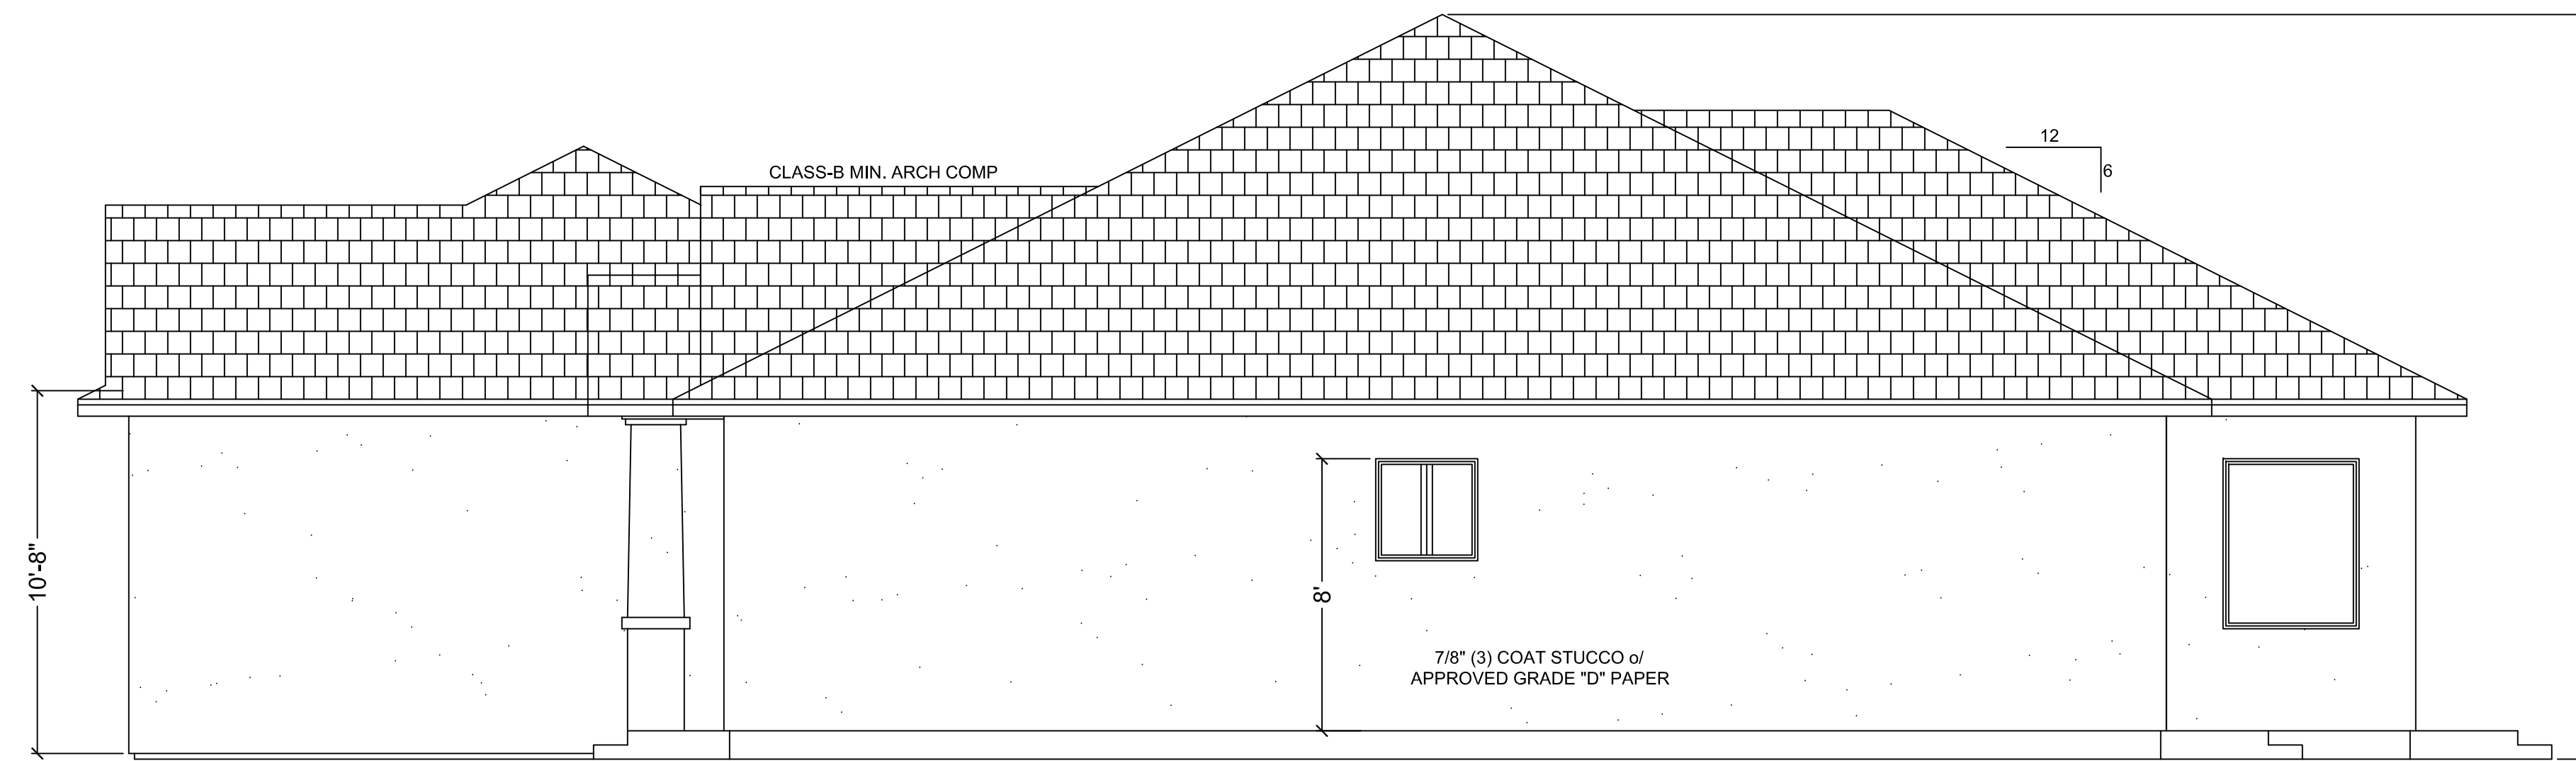

RIGHT VIEW

REVISIONS	
1	
2	
3	
4	
5	
6	
7	
8	



SOUTH BAY
DESIGN
—DBA—
ALEX VALLES
PRINCIPAL/OWNER
P.O. BOX 27
HOLLISTER, CA 95024
831.207.9677
sbdesign27@yahoo.com

NEW SFD
HAMID ABTAHI
DENIO AVE.
GILROY, CA 95020

ELEVATIONS

DRAWN BY
A.V.
CHECKED
DATE
3.20.24
SCALE
1/4" = 1'-0"
JOB NO.

SHEET
A3.2