




EASTBROOK

(N) REFERENCE TO THE
PARALLEL TO THE
PROPERTY LINE

SITE PLAN

SCALE: 1"=20'-0"

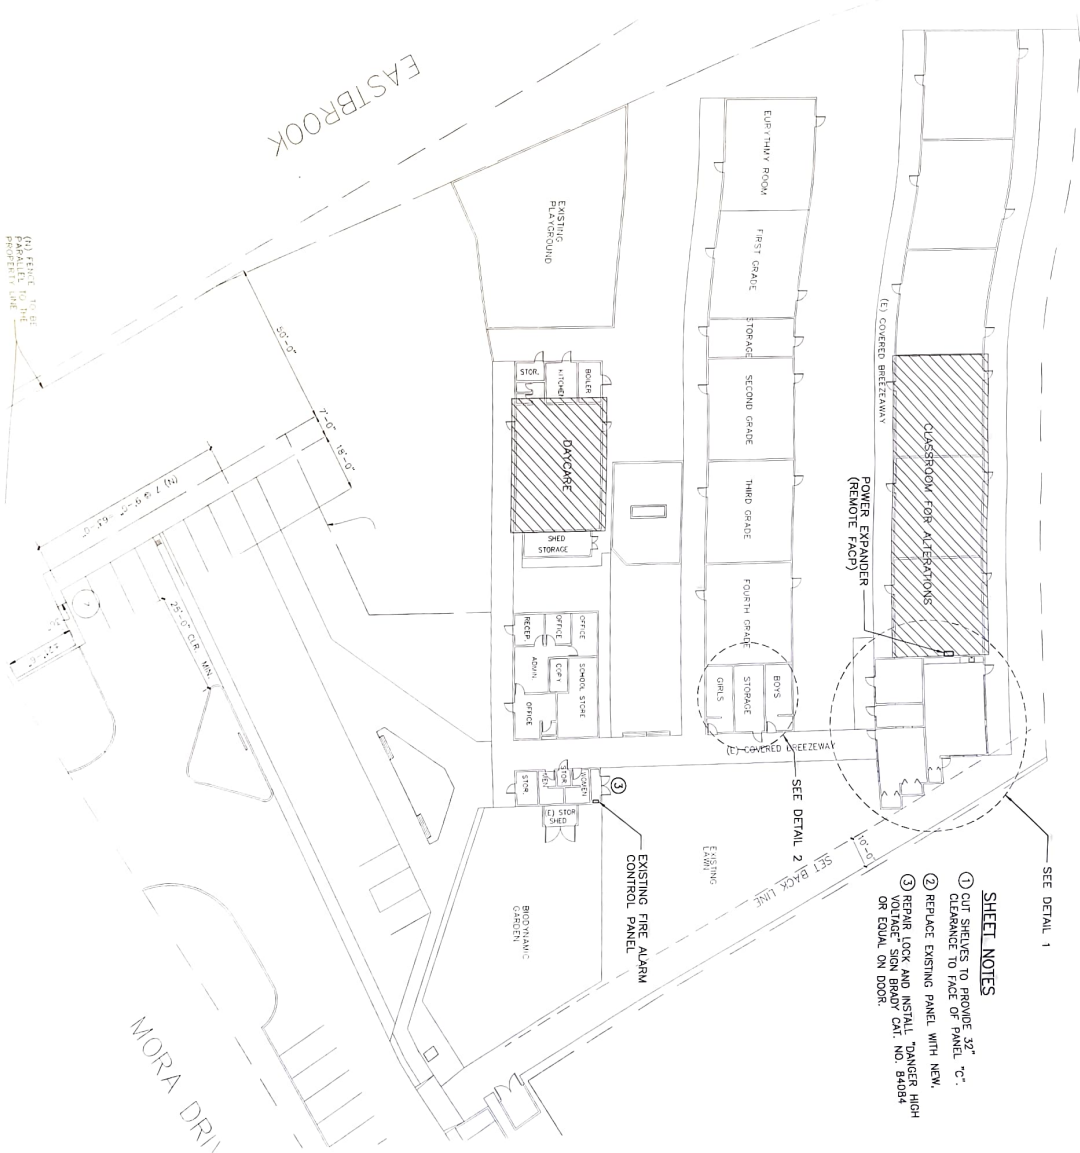

SEE DETAIL 1

SHEET NOTES

- ① CUT SHELVES TO PROVIDE 32" CLEARANCE TO FACE OF PANEL "C".
- ② REPLACE EXISTING PANEL WITH NEW.
- ③ REPAIR LOCK AND INSTALL "DANGER HIGH VOLTAGE" SIGN BRADY CAT. NO. 84084 OR EQUAL ON DOOR.


EXISTING FIRE ALARM CONTROL PANEL

SEE DETAIL 2


SET BACK LINE

MORA DRIVE

DETAIL 1
SCALE: 3/16"=1'-0"

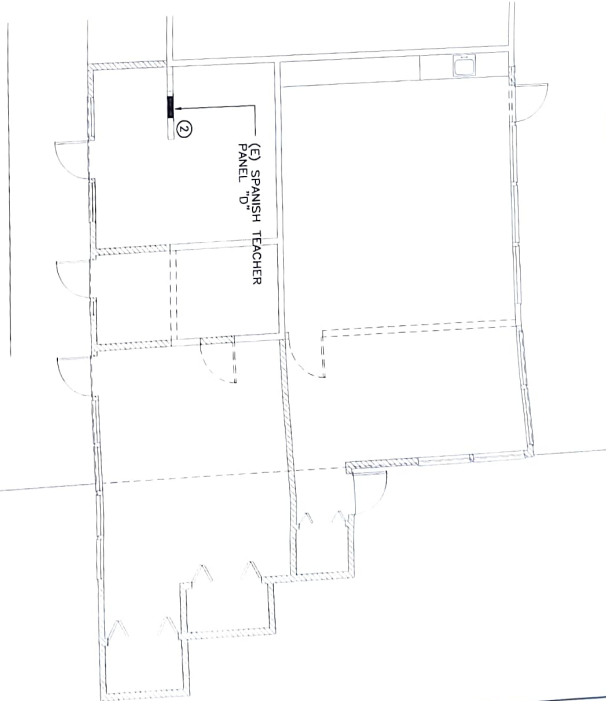

DETAIL 2
SCALE: 3/16"=1'-0"

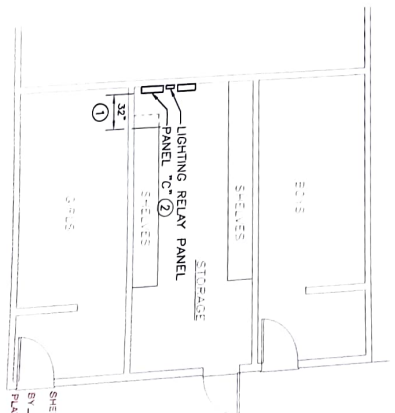

CITY OF SANTA CLAY
PLANNING AND INSPECTION OFFICE
PLANS REVIEWED FOR PERMIT
BY LS OF LS SHEETS
DATE 6/25/07
PLANS MUST BE ON JOB FOR INSPECTIONS

**WALDORF SCHOOL
OF THE PENINSULA**

11311 MORA DRIVE
LOS ALTOS, CALIFORNIA

PROJECT NAME:
**ALTERATIONS OF CLASSROOM
& DAY CARE**

SITE PLAN

SAE AND ASSOCIATES

982 HANSON, MILPITAS, CALIFORNIA 95035
TEL(408)946-5952
FAX(408)946-8166

REVISION:	DESIGNED: SAE	DATE: 06-17-03
	DRAWN: JOE	DATE: 06-17-03
	CHECKED: SAE	DATE: 06-17-03
	APPROVED: [Signature]	DATE: [Blank]



E3.0