
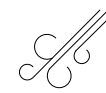





CABRILLO DOLORES FACULTY HOMES VESTING TENTATIVE MAP
ENERGY CONSERVATION PLAN

WESTERLY PREVAILING WIND
FEBRUARY 11 - NOVEMBER 13

NORTHERLY PREVAILING WIND
NOVEMBER 13 - FEBRUARY 11

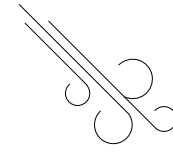

CABRILLO-DOLORES FACULTY HOMES - SITE PLAN
Scale: 1" = 20 ft

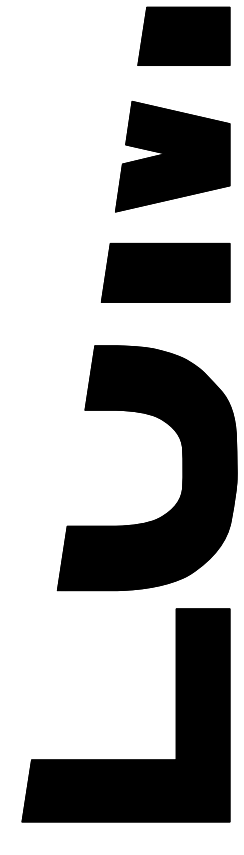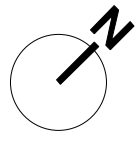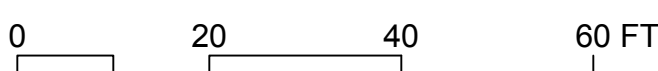

JOHN LUM ARCHITECTURE
3246 SEVENTEENTH STREET SAN FRANCISCO, CA 94110
TEL 415.558.9550 FAX 415.558.0554



CABRILLO DOLORES FACULTY HOMES VESTING
TENTATIVE MAP
ENERGY CONSERVATION PLAN

client: Stanford University Office of Real Estate,
3160 Porter Drive #200,
Stanford, CA 94304

date	issues / revisions	by
05.03.18	ENERGY CONSERVATION PLAN	HM

ENERGY CONSERVATION PLAN

ECP 0.0

TREE SHADING



DECEMBER 21ST - 9AM




DECEMBER 21ST - 12PM



DECEMBER 21ST - 3PM


WESTERLY PREVAILING WIND
FEBRUARY 11 - NOVEMBER 13

NORTHERLY PREVAILING WIND
NOVEMBER 13 - FEBRUARY 11

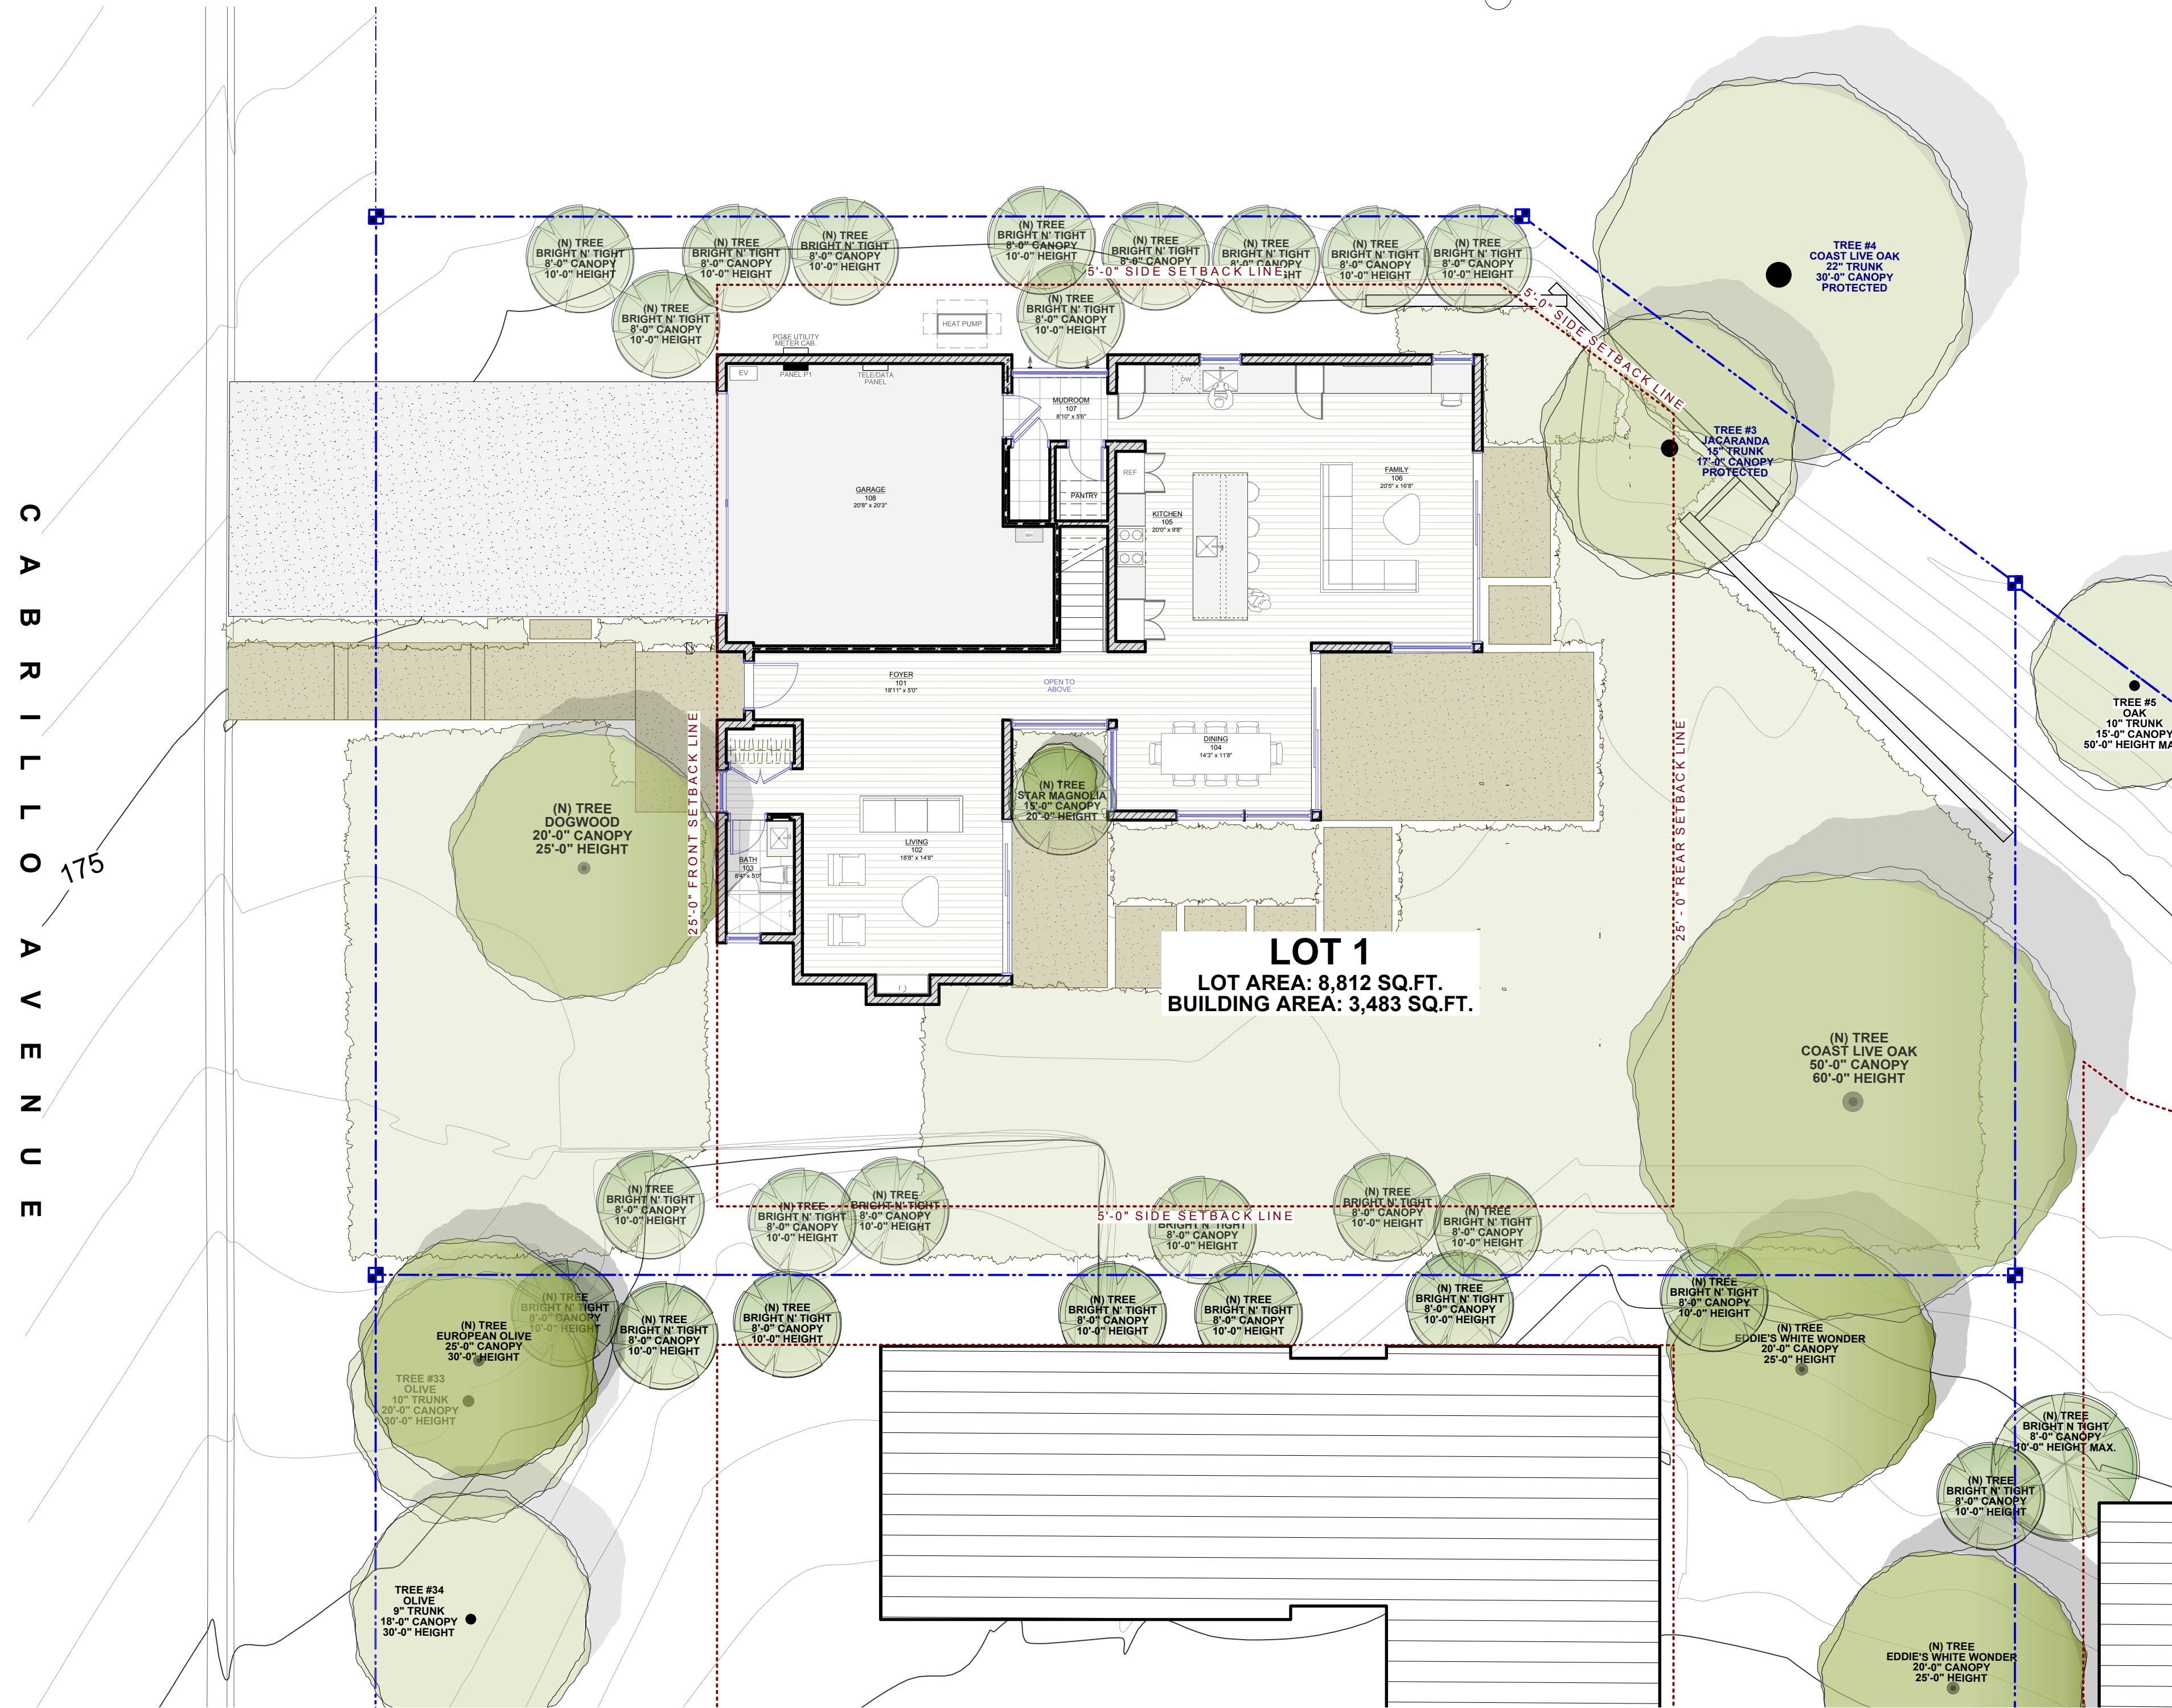


ENERGY CONSERVATION PLAN - LOT 1
Scale: 1/8" = 1'-0"

0 10 20 FT

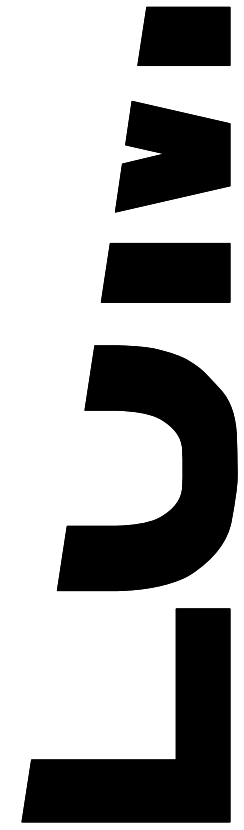

JOHN LUM ARCHITECTURE
3246 SEVENTEENTH STREET SAN FRANCISCO, CA 94110
TEL 415.558.9550 FAX 415.558.0554

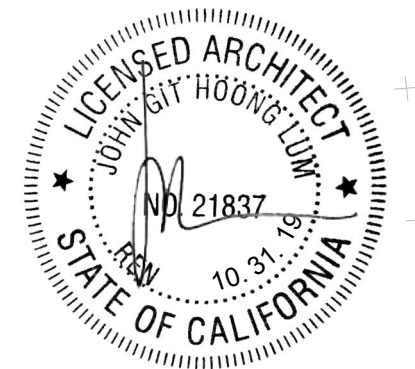

CABRILLO DOLORES FACULTY HOMES VESTING
TENTATIVE MAP
ENERGY CONSERVATION PLAN

date	issues / revisions	by
05.03.18	ENERGY CONSERVATION PLAN	HM


ENERGY CONSERVATION PLAN

ECP 1.0

TREE SHADING



DECEMBER 21ST - 9AM

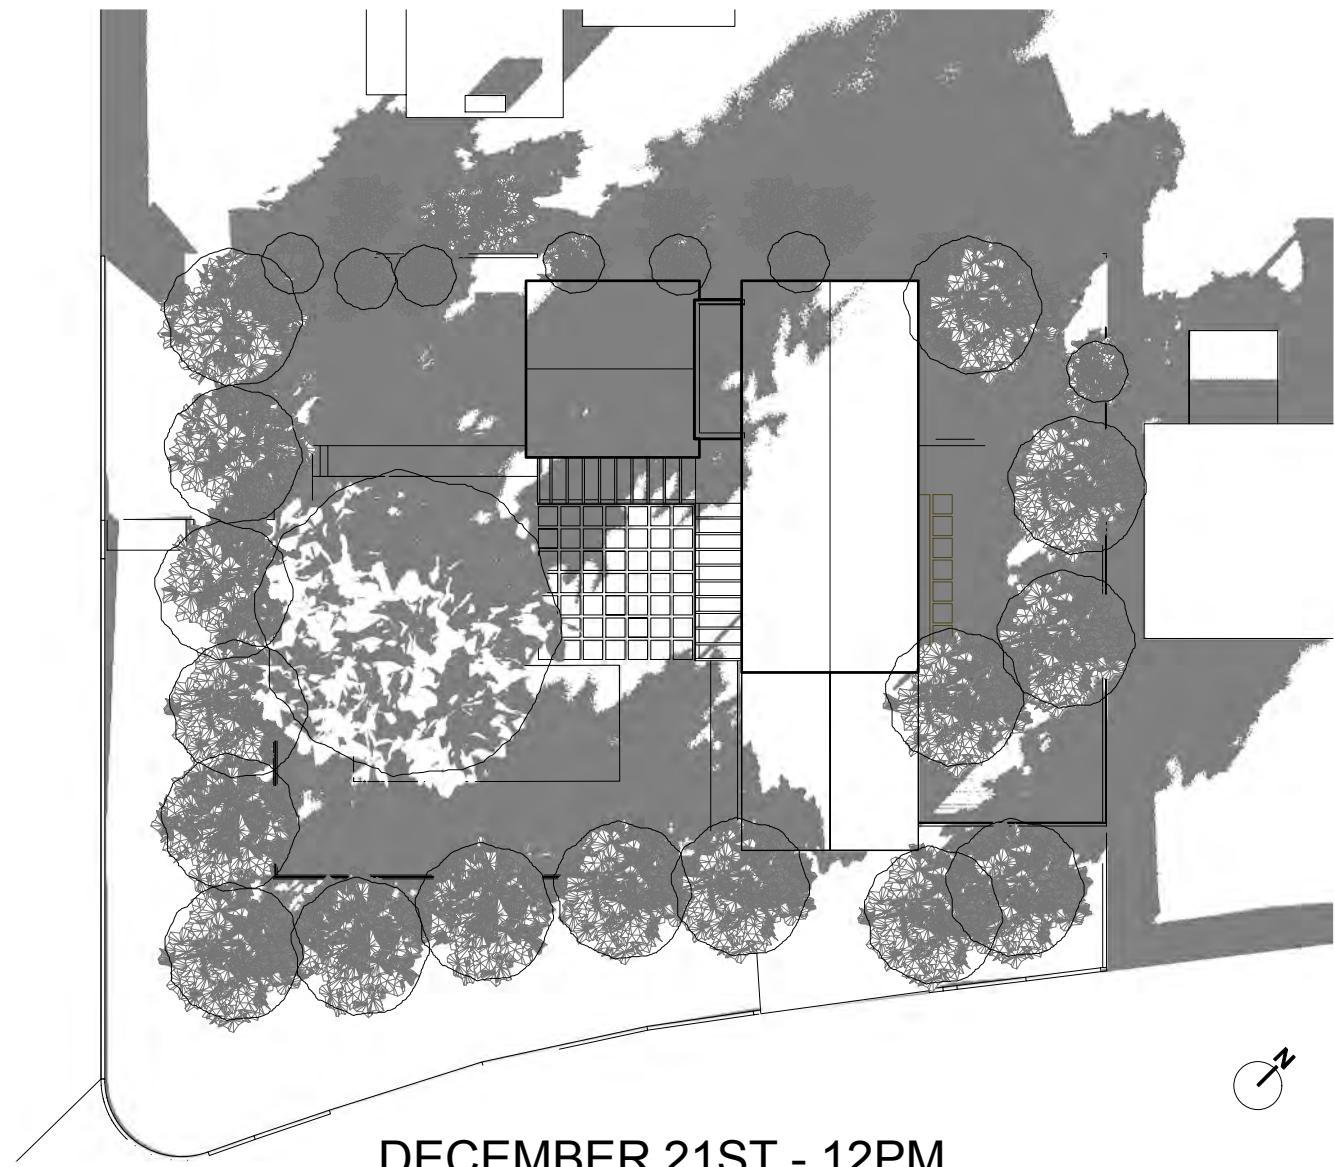


DECEMBER 21ST - 12PM



DECEMBER 21ST - 3PM


WESTERLY PREVAILING WIND
FEBRUARY 11 - NOVEMBER 13

NORTHERLY PREVAILING WIND
NOVEMBER 13 - FEBRUARY 11

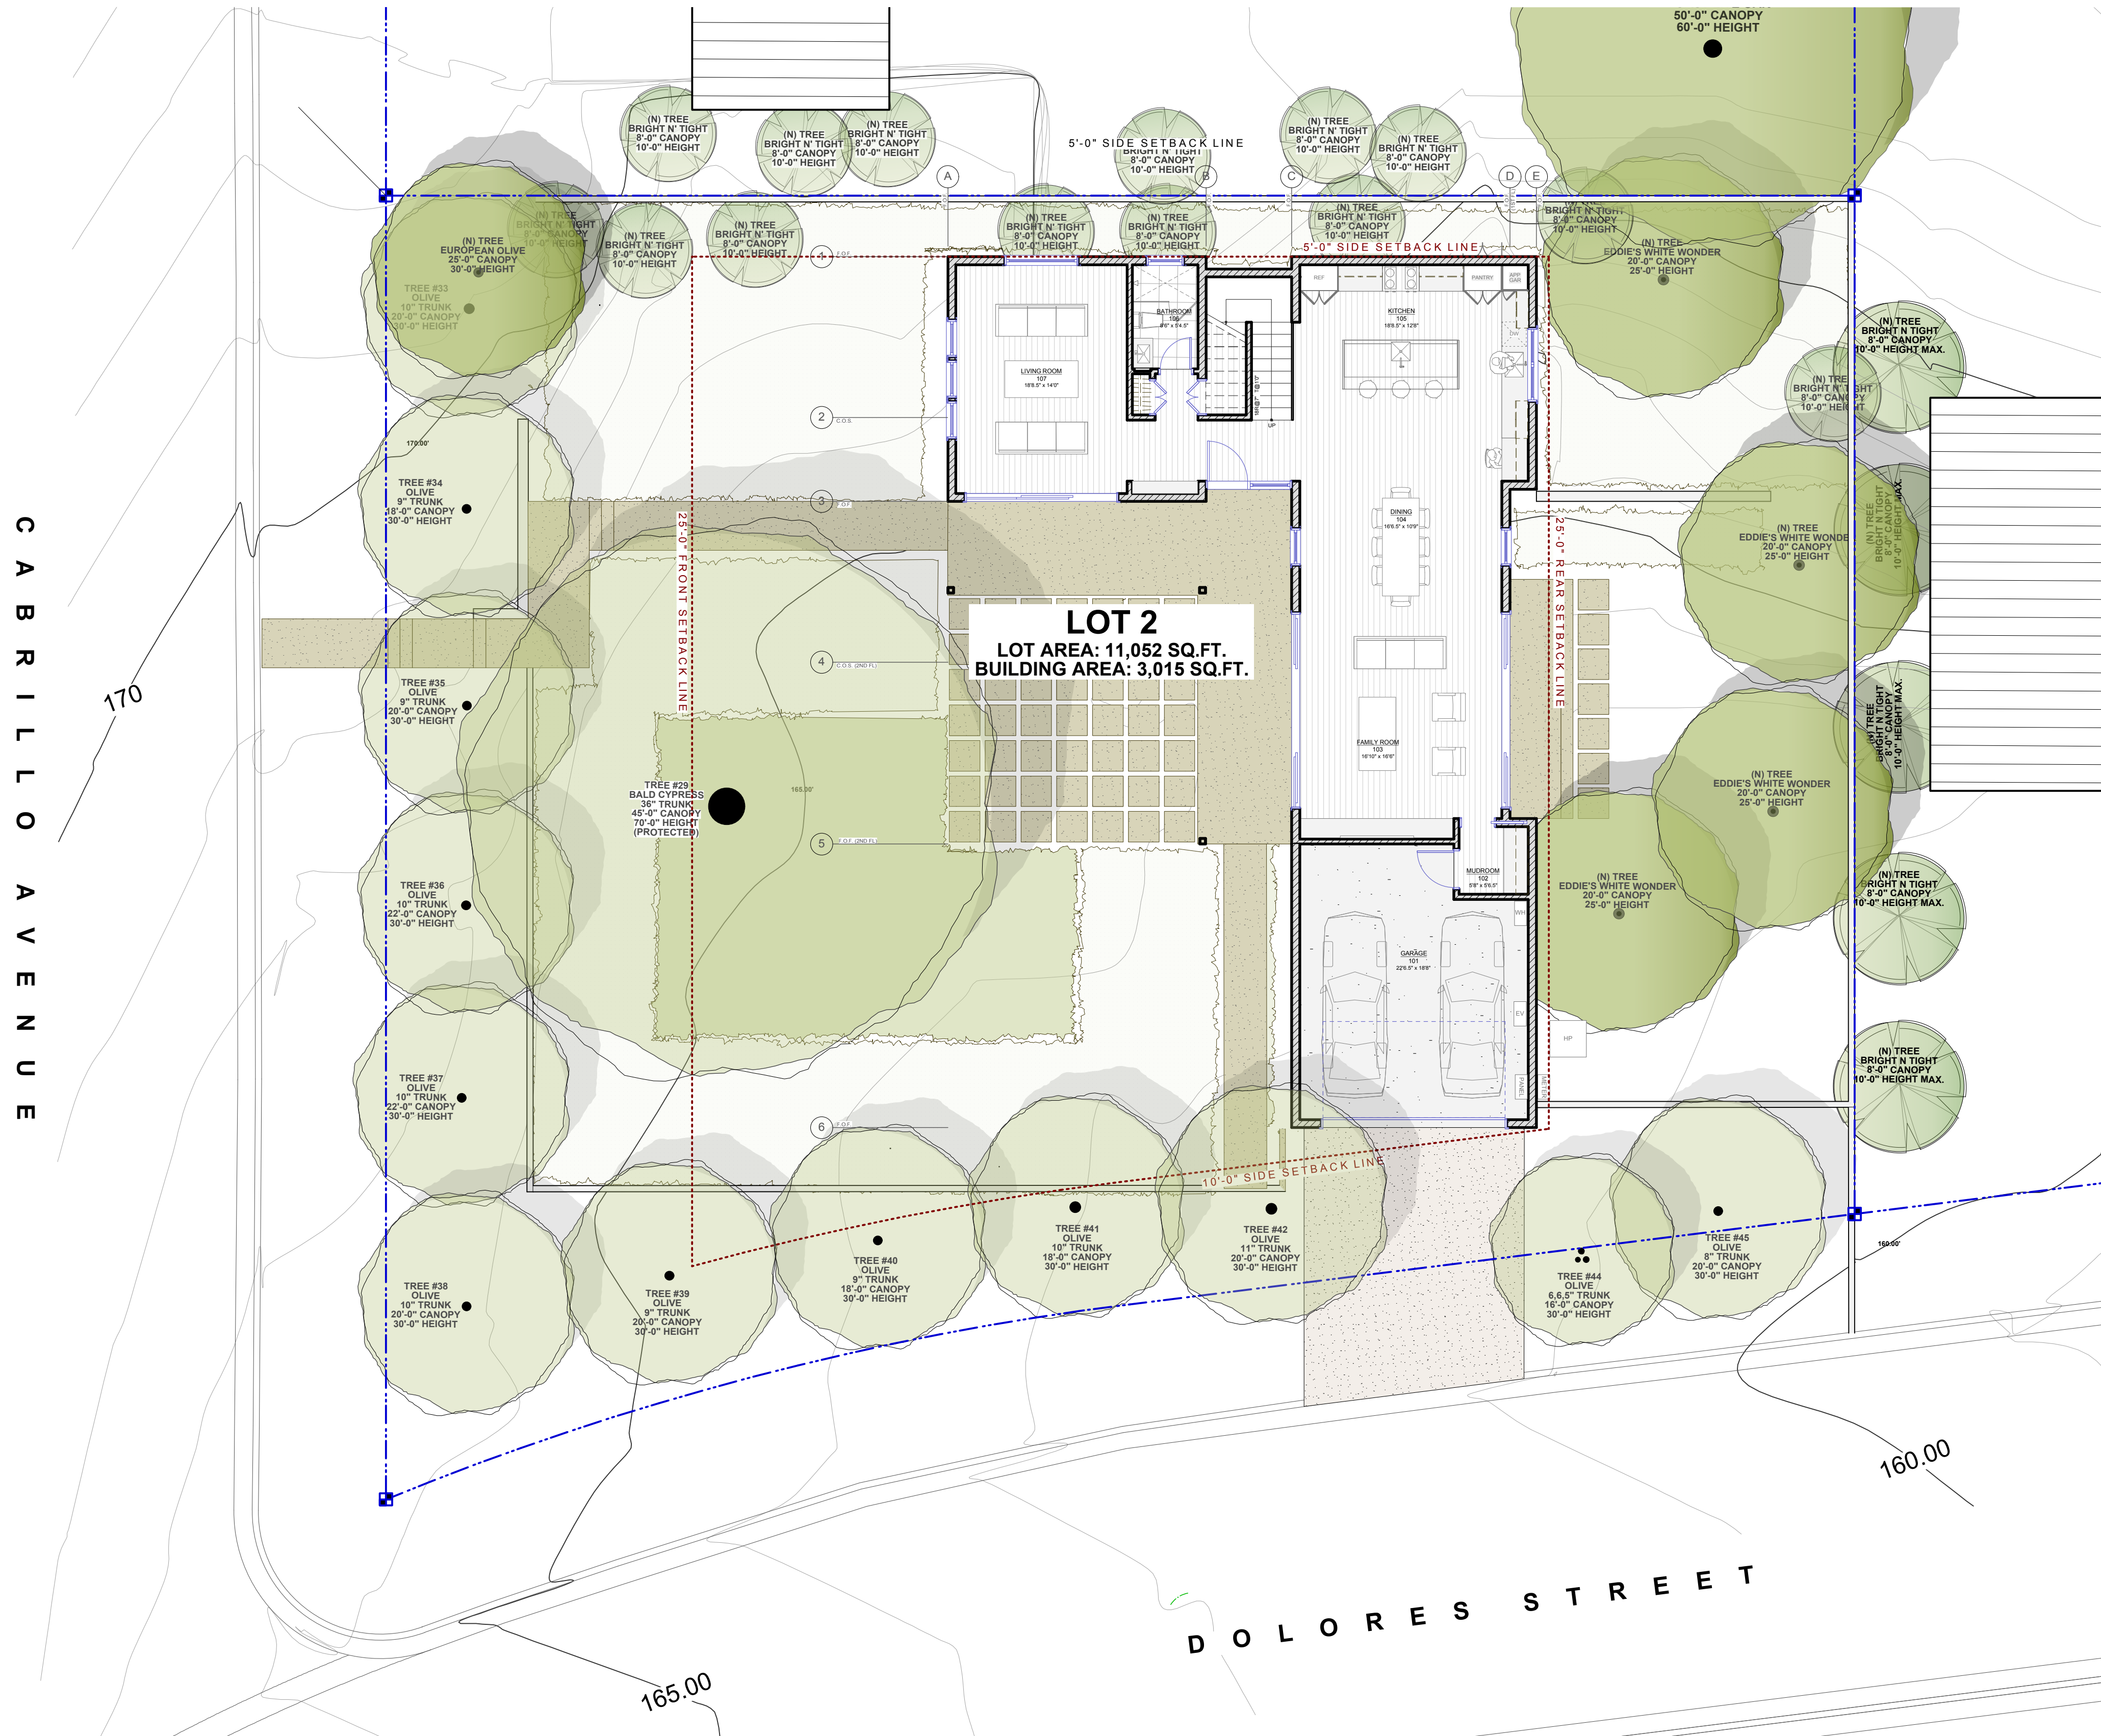

ENERGY CONSERVATION PLAN - LOT 2
Scale: 1/8" = 1'-0"

0 10 20 FT

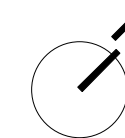

CABRILLO DOLORES FACULTY HOMES VESTING
TENTATIVE MAP
ENERGY CONSERVATION PLAN

date	issues / revisions	by
05.03.18	ENERGY CONSERVATION PLAN	HM

ENERGY CONSERVATION PLAN

ECP 2.0

LUM



JOHN LUM ARCHITECTURE
3246 SEVENTEENTH STREET SAN FRANCISCO, CA 94110
TEL 415.558.9550 FAX 415.558.0554

client: Stanford University Office of Real Estate,
3160 Porter Drive #200,
Stanford, CA 94304

Stanford University Office of Real Estate,
3160 Porter Drive #200,
Stanford, CA 94304

An aerial photograph of a proposed development site. The site is a rectangular area with a dark, textured ground. A large, light-colored rectangular area in the center represents the proposed building footprint. To the left of the building footprint is a smaller, light-colored rectangular area, likely a parking lot or access road. The surrounding area is filled with numerous trees, represented by dark, irregular shapes. The trees are scattered around the building footprint, with a higher density on the right side. The overall image is in black and white, with the building footprint and parking lot area highlighted in a lighter shade to contrast with the darker ground and trees.

LOT 3
LOT AREA: 10,117 SQ.FT.
BUILDING AREA: 3,422 SQ.FT.

The site plan illustrates the proposed building layout on Lot 3, which is bounded by Dolores Street to the south. The building footprint includes a main residence and an attached garage. Key features include:

- Setbacks:** A 25'-0" rear setback line is shown behind the building. A 5'-0" side setback line runs along the eastern boundary. A 25'-0" front setback line is indicated near the southern edge of the lot.
- Trees:** Numerous existing trees are identified with labels such as "TREE #5 COAST LIVE OAK", "TREE #6 BRIGHT N TIGHT", "TREE #7 EDIE'S WHITE WONDER", "TREE #8 ALBA", "TREE #9 VALLEY OAK", "TREE #10 COAST LIVE OAK", "TREE #11 CALIFORNIA PEPPER", "TREE #12 OLIVE", "TREE #13 EASTERN REDBUD", "TREE #14 WHITE FLOWER", "TREE #15 COAST LIVE OAK", "TREE #16 COAST LIVE OAK", "TREE #100 COAST LIVE OAK".
- Building Details:** The plan shows interior room divisions, including bedrooms, bathrooms, a kitchen, and living areas. Stairs lead to a lower level or basement.
- Street Frontage:** The building is situated along Dolores Street, with a sidewalk and landscaping area in front.

TREE SHADING



DECEMBER 21ST - 9AM



DECEMBER 21ST - 12PM



DECEMBER 21ST - 3PM

WESTERLY PREVAILING WIND
FEBRUARY 11 - NOVEMBER 13

NORTHERLY PREVAILING WIND
NOVEMBER 13 - FEBRUARY 11



ENERGY CONSERVATION PLAN - LOT 5
Scale: 1/8" = 1'-0"


0 10 20 FT

CABRILLO DOLORES FACULTY HOMES VESTING
TENTATIVE MAP
ENERGY CONSERVATION PLAN

date	issues / revisions	by
05.03.18	ENERGY CONSERVATION PLAN	HM

ENERGY CONSERVATION PLAN

ECP 5.0

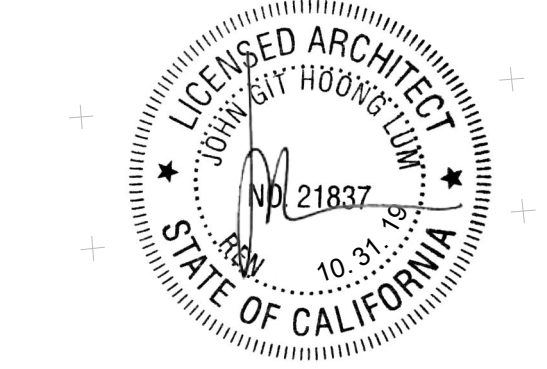

JOHN LUM ARCHITECTURE
3246 SEVENTEENTH STREET SAN FRANCISCO, CA 94110
TEL 415.558.9550 FAX 415.558.0554

client: Stanford University Office of Real Estate,
3160 Porter Drive #200,
Stanford, CA 94304

TREE SHADING



DECEMBER 21ST - 9AM




DECEMBER 21ST - 12PM





DECEMBER 21ST - 3PM

WESTERLY PREVAILING WIND
FEBRUARY 11 - NOVEMBER 13

NORTHERLY PREVAILING WIND
NOVEMBER 13 - FEBRUARY 11

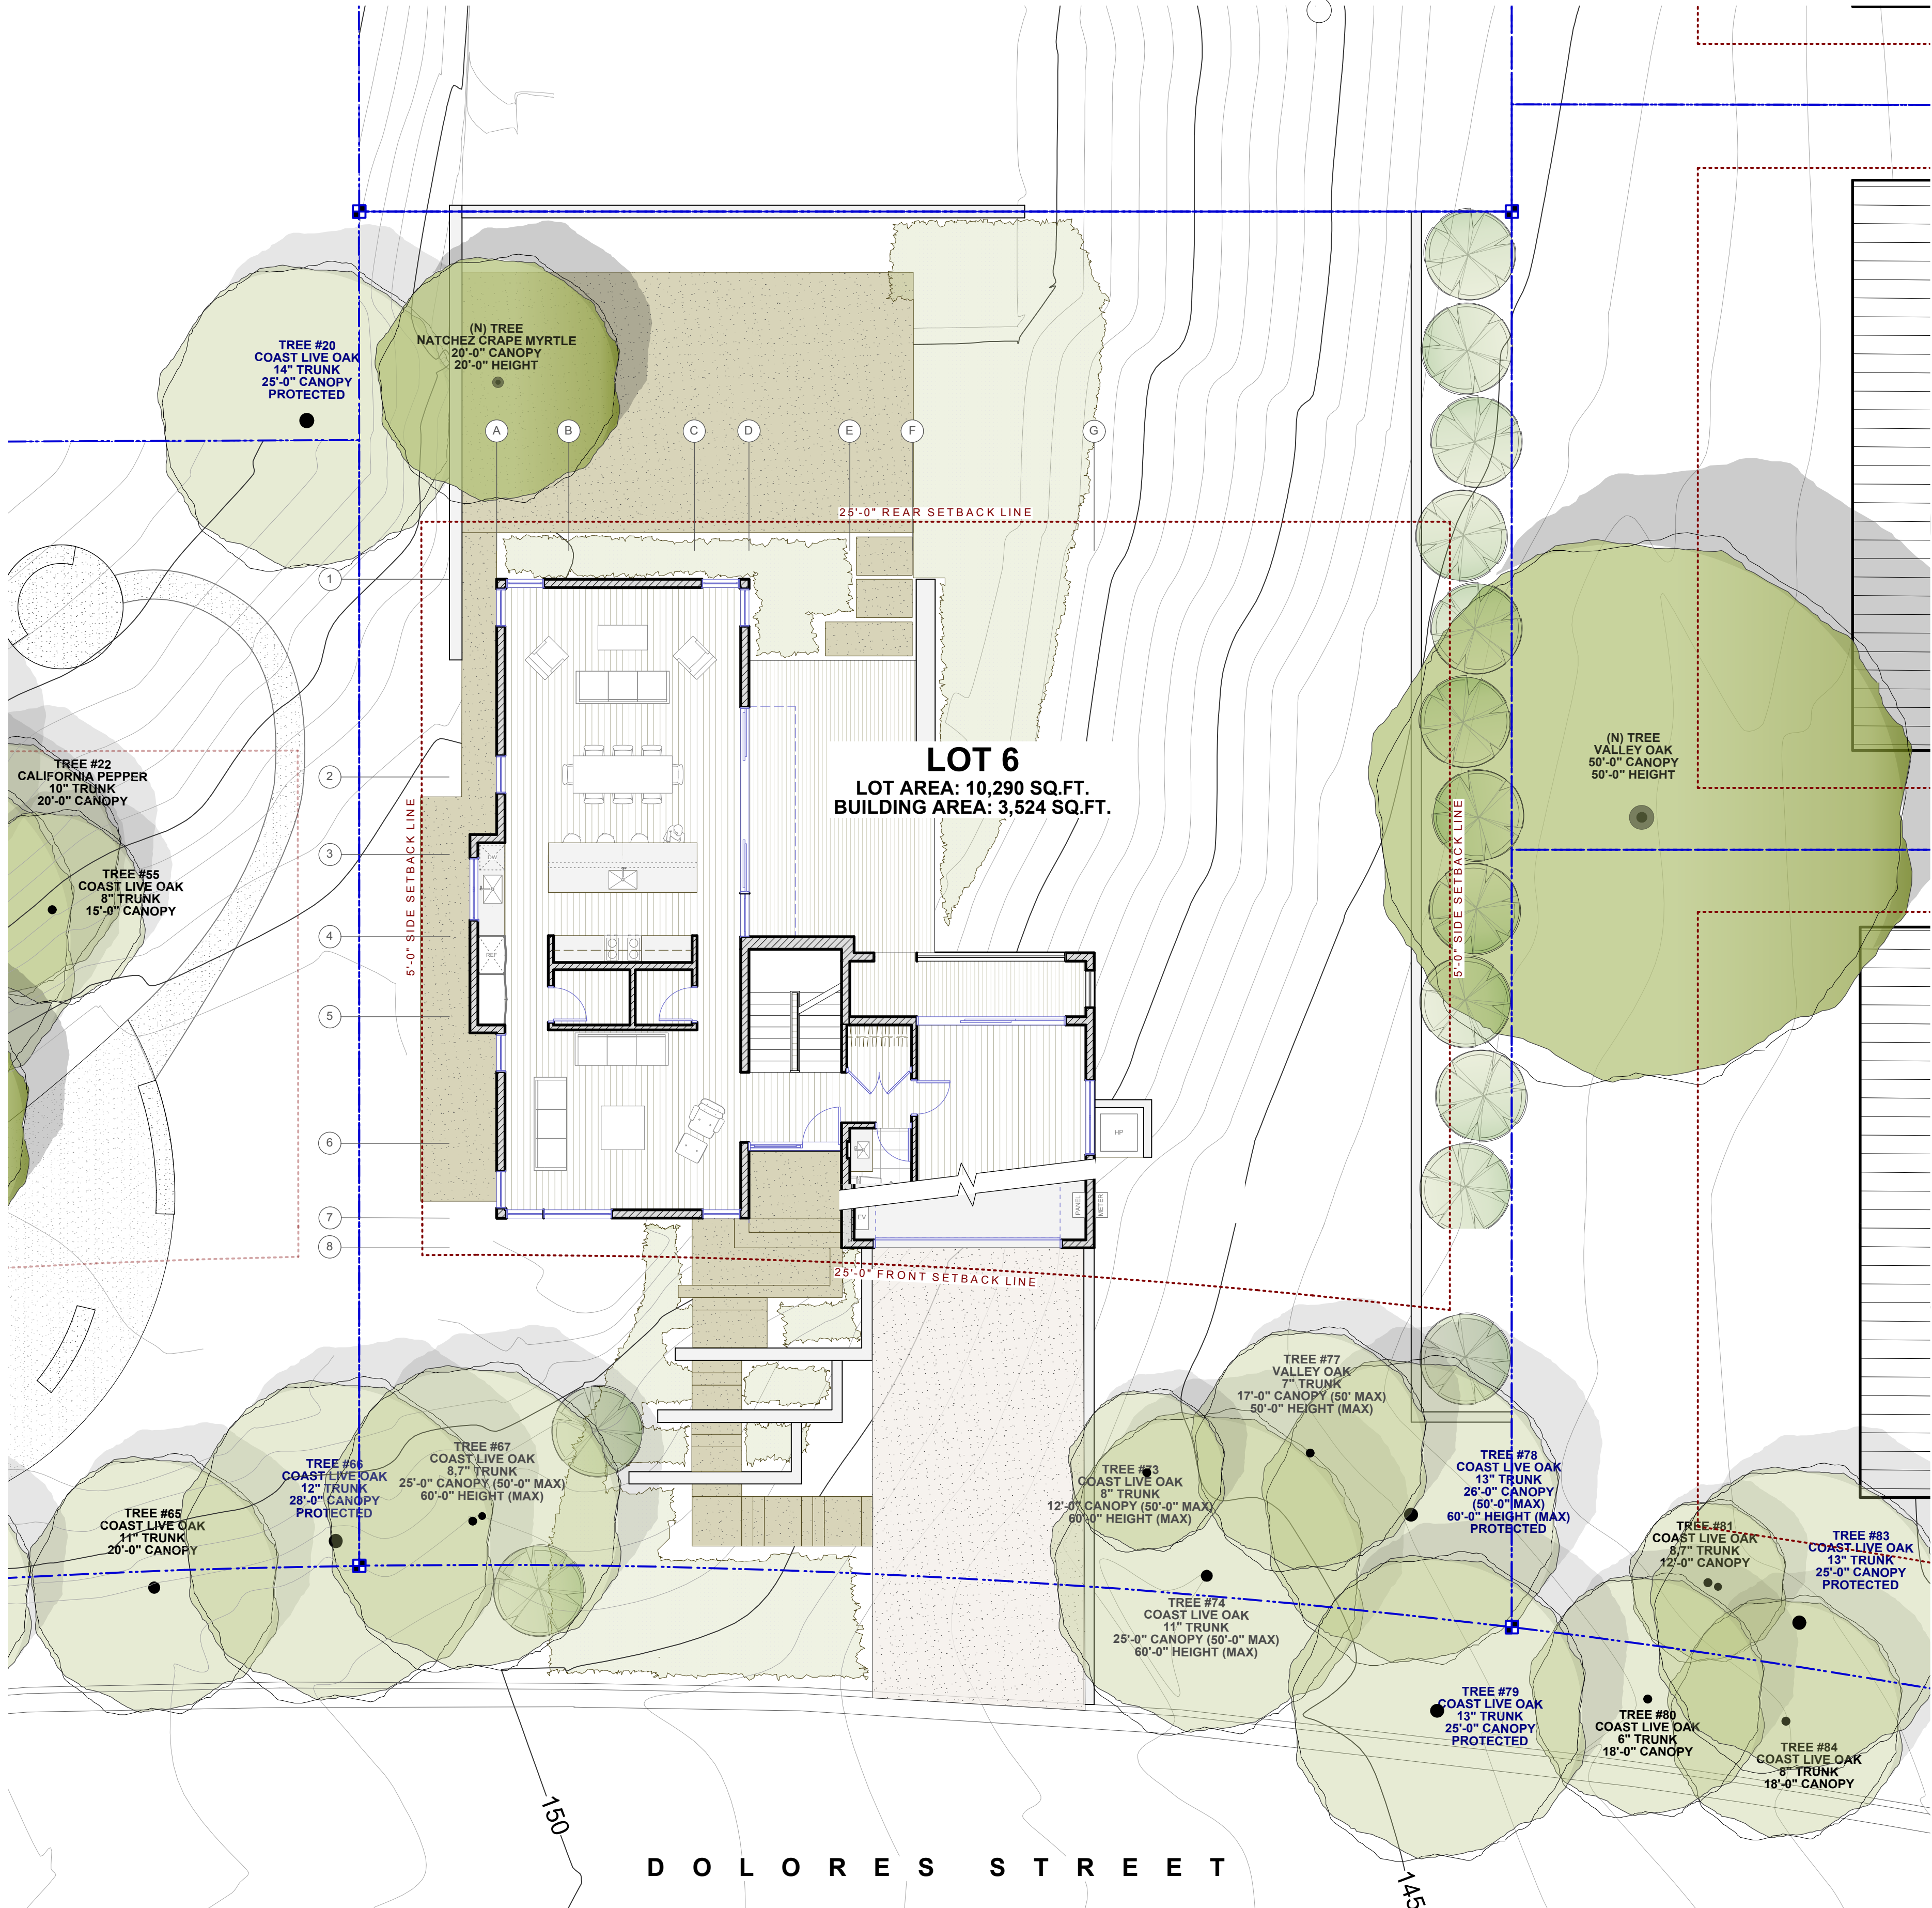

ENERGY CONSERVATION PLAN - LOT 6
Scale: 1/8" = 1'-0"

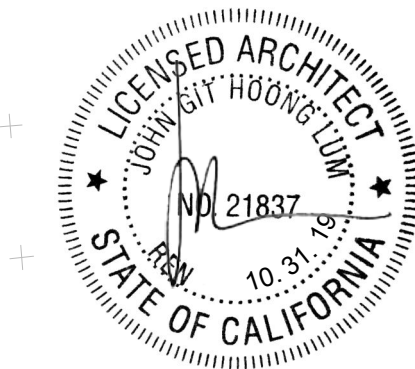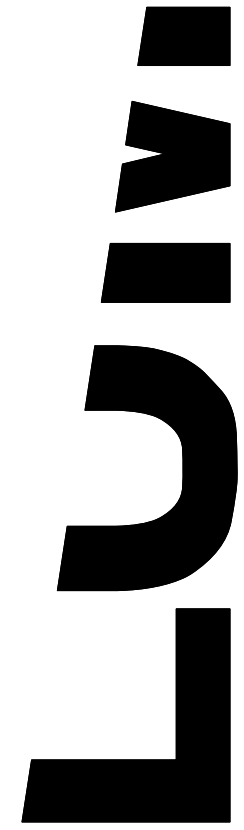

CABRILLO DOLORES FACULTY HOMES VESTING
TENTATIVE MAP
ENERGY CONSERVATION PLAN

date	issues / revisions	by
05.03.18	ENERGY CONSERVATION PLAN	HM

ENERGY CONSERVATION PLAN

ECP 6.0

TREE SHADING



DECEMBER 21ST - 9AM



DECEMBER 21ST - 12PM



DECEMBER 21ST - 3PM

WESTERLY PREVAILING WIND
FEBRUARY 11 - NOVEMBER 13

NORTHERLY PREVAILING WIND
NOVEMBER 13 - FEBRUARY 11



ENERGY CONSERVATION PLAN - LOT 7
Scale: 1/8" = 1'-0"


0 10 20 FT

CABRILLO DOLORES FACULTY HOMES VESTING
TENTATIVE MAP
ENERGY CONSERVATION PLAN

date	issues / revisions	by
05.03.18	ENERGY CONSERVATION PLAN	HM

ENERGY CONSERVATION PLAN

ECP 7.0

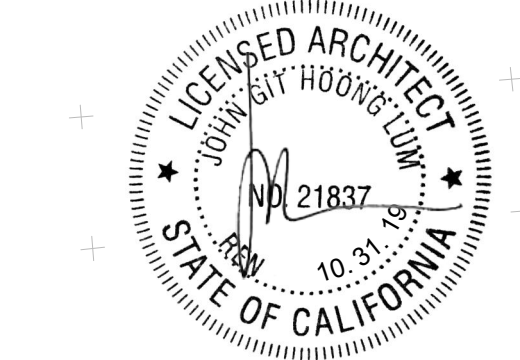


LUM
JOHN LUM ARCHITECTURE
3246 SEVENTEENTH STREET SAN FRANCISCO, CA 94110
TEL 415 558 9550 FAX 415 558 0554

client: Stanford University Office of Real Estate,
3160 Porter Drive #200,
Stanford, CA 94304


Filename: STANFORD_LOTS_CD_180501 ECP.rvt



DECEMBER 21ST - 3PM

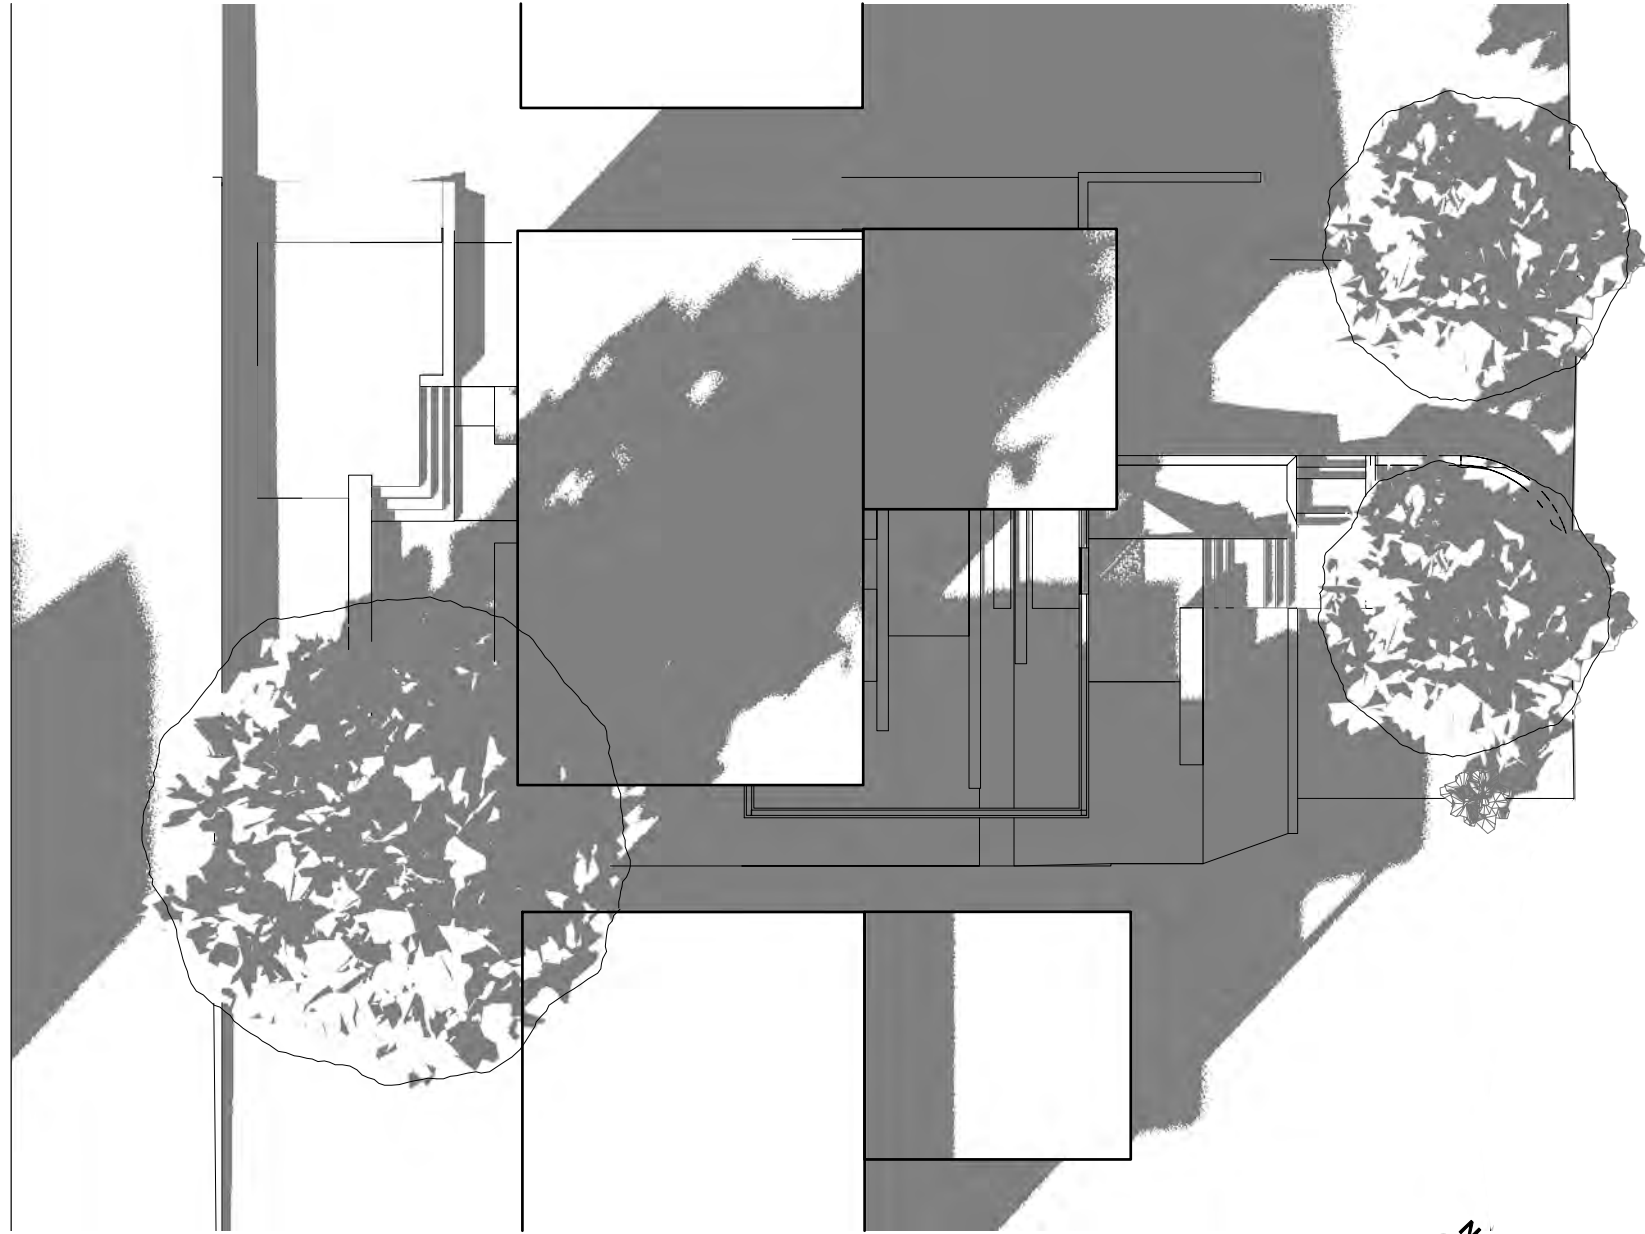


DECEMBER 21ST - 12PM

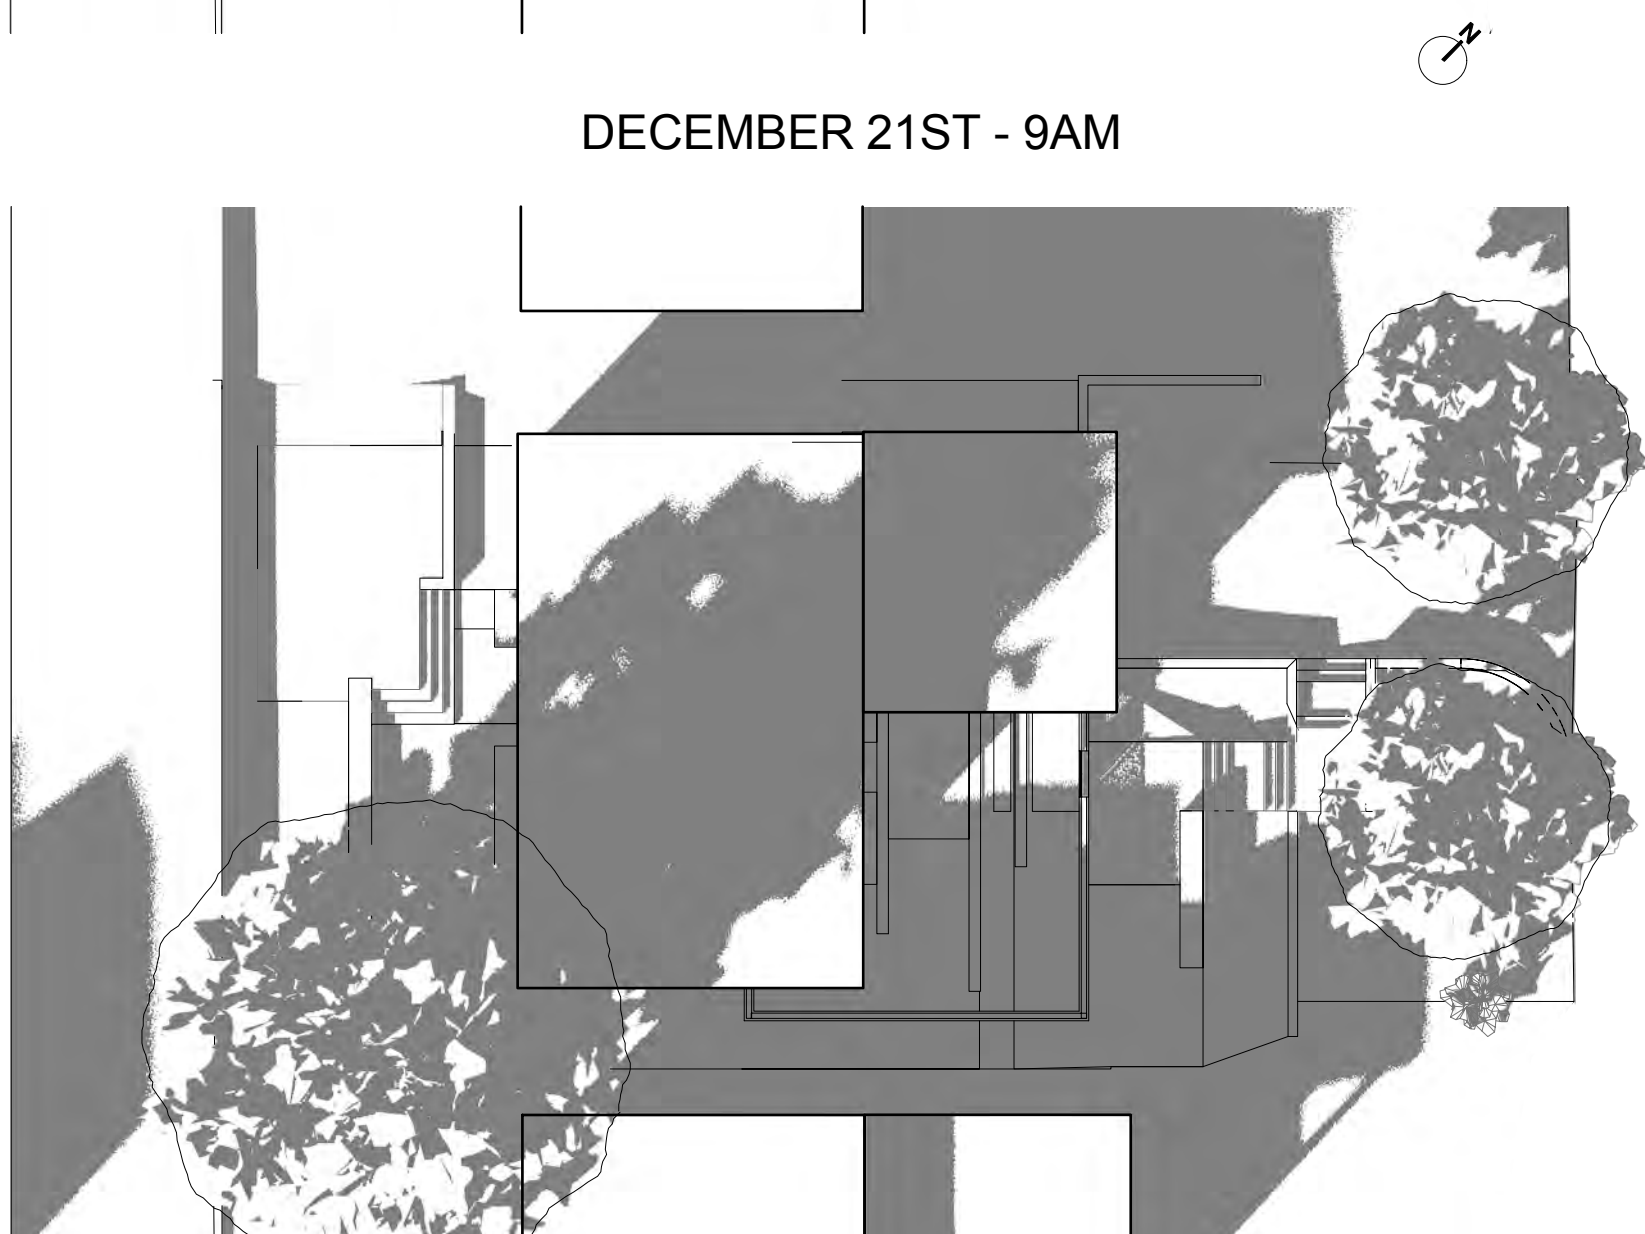

DECEMBER 21ST - 9AM



TREE SHADING

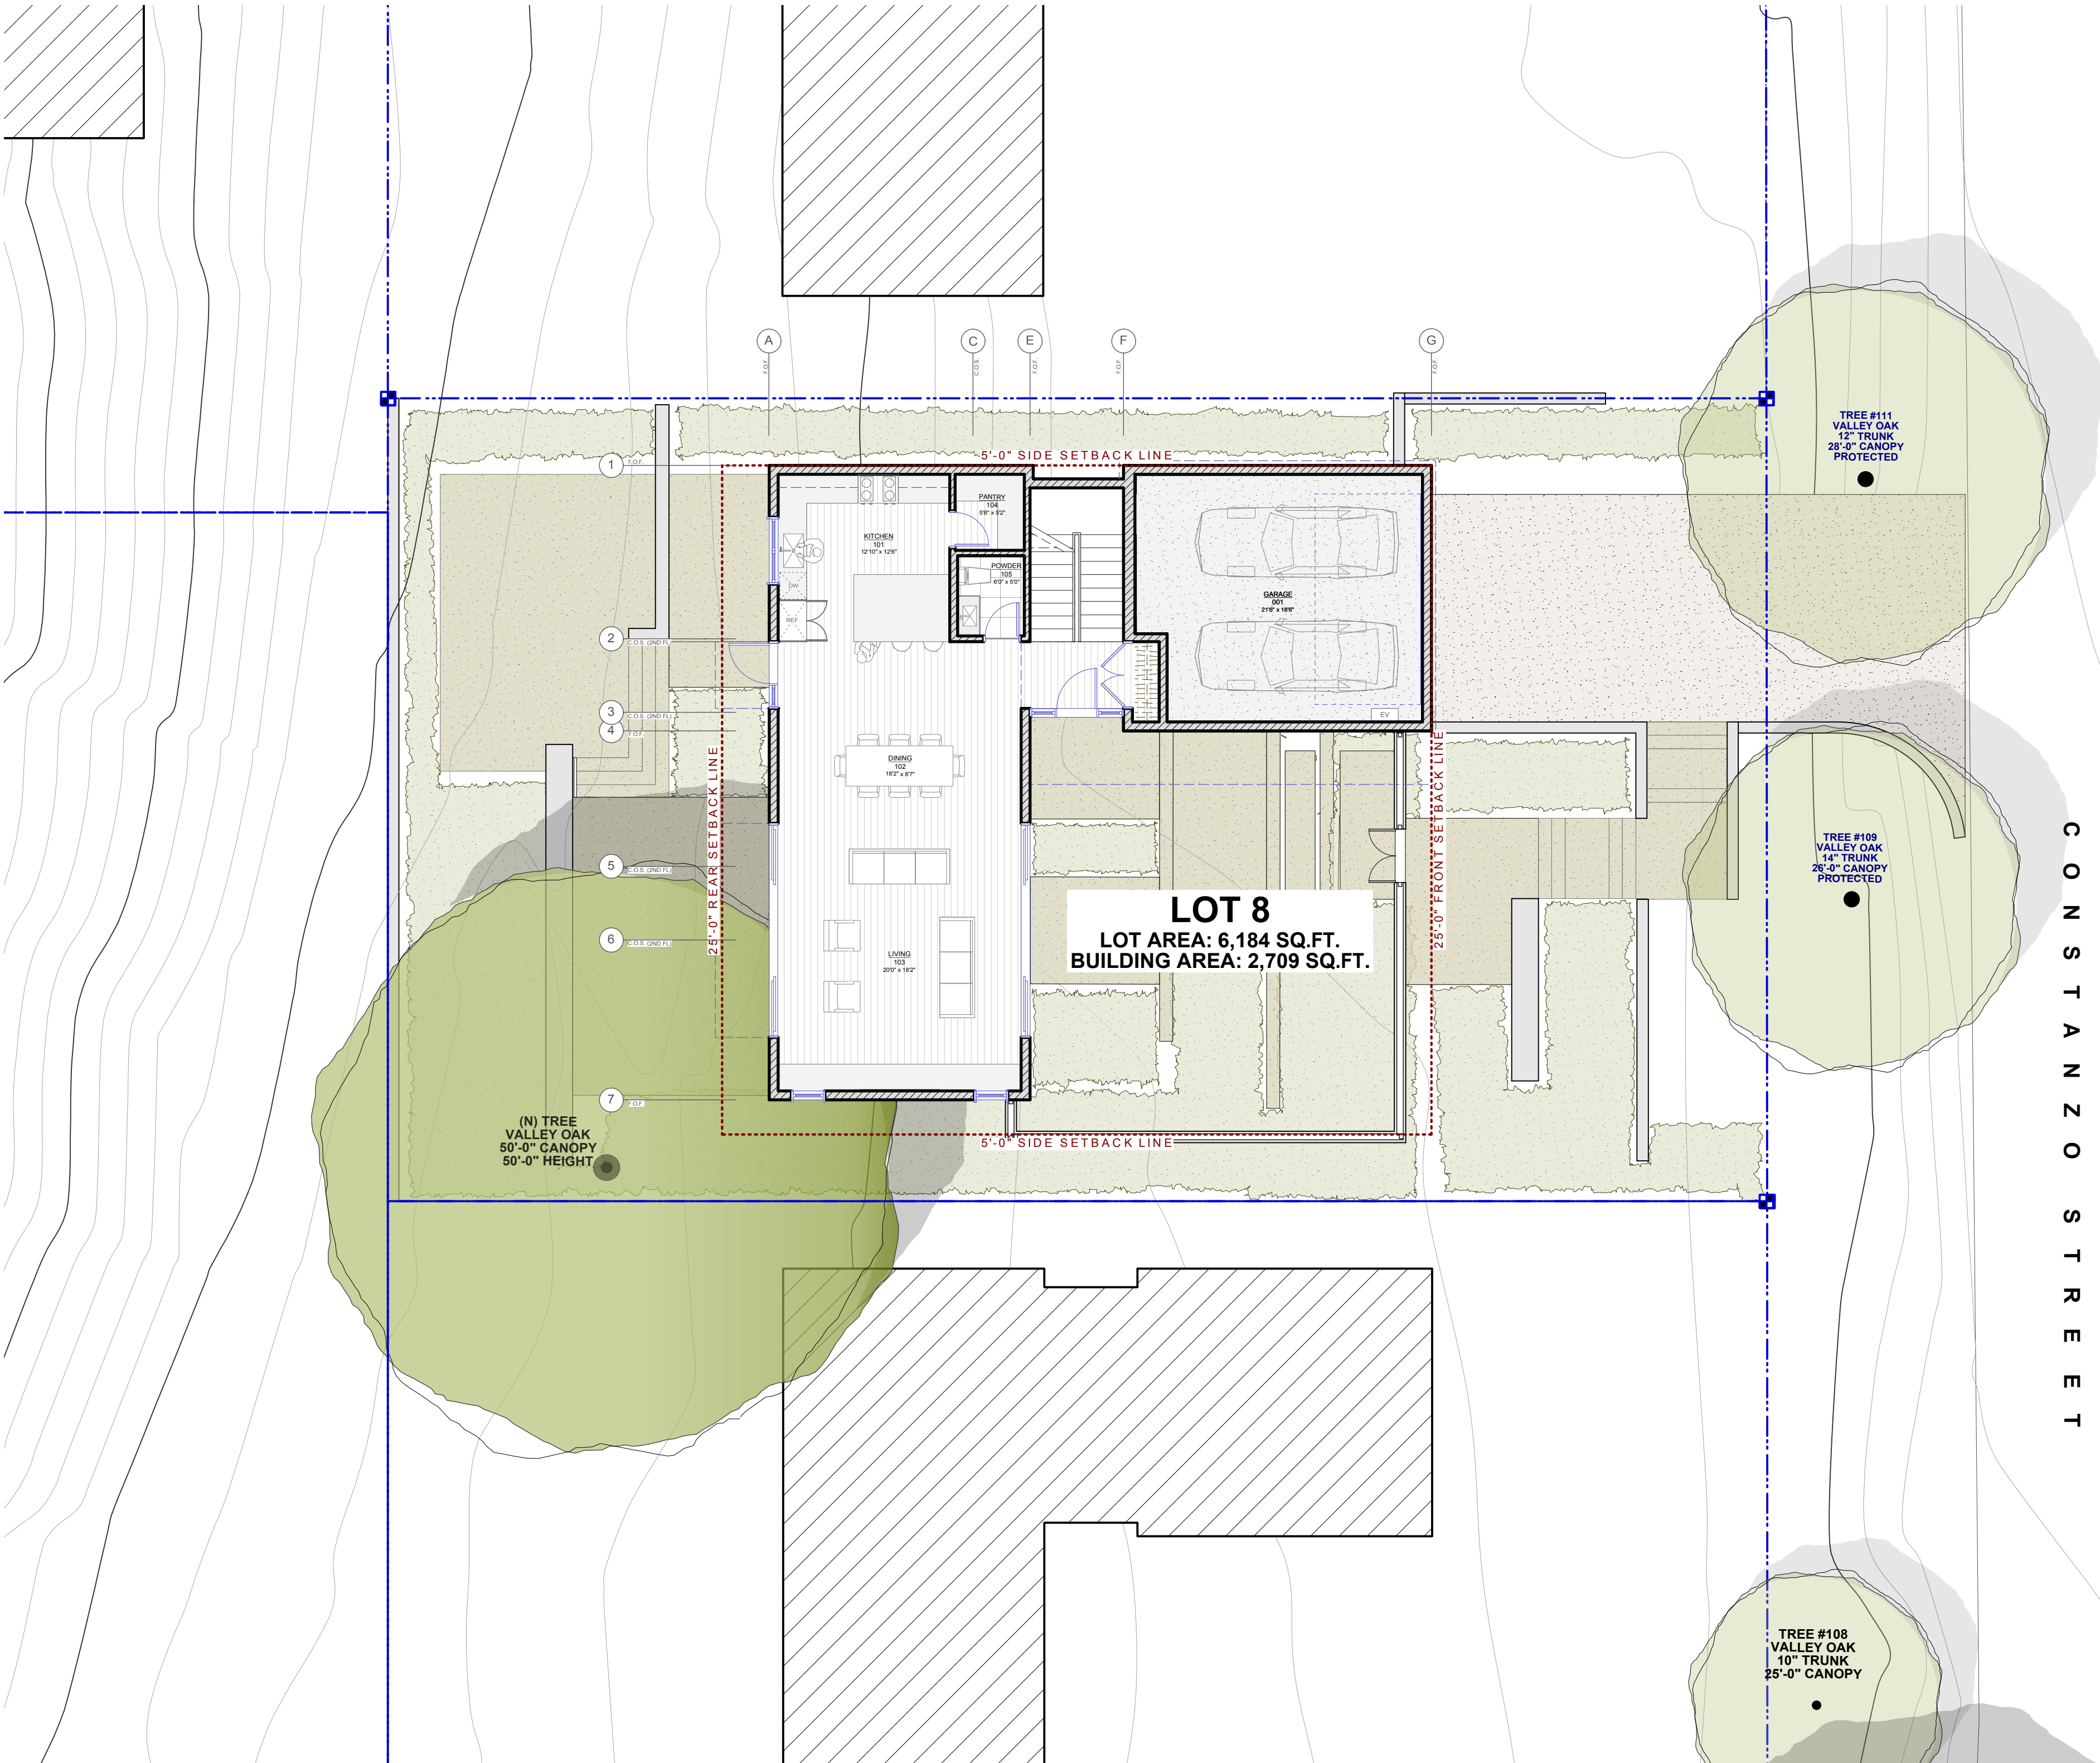

ENERGY CONSERVATION PLAN - LOT 8
Scale: 1/8" = 1'-0"

WESTERLY PREVAILING WIND
FEBRUARY 11 - NOVEMBER 13


NORTHERLY PREVAILING WIND
NOVEMBER 13 - FEBRUARY 11

CABRILLO DOLORES FACULTY HOMES VESTING
TENTATIVE MAP
ENERGY CONSERVATION PLAN

date	issues / revisions	by
05.03.18	ENERGY CONSERVATION PLAN	HM

ENERGY CONSERVATION PLAN

ECP 8.0

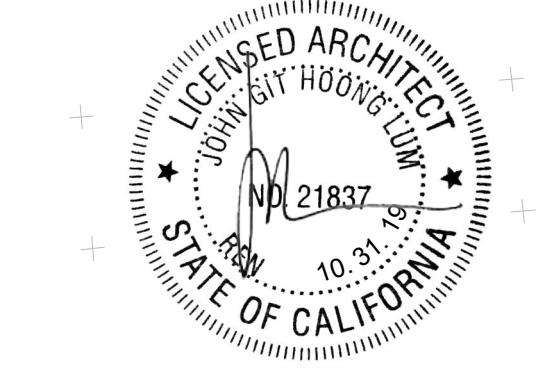


client: Stanford University Office of Real Estate,
3160 Porter Drive #200,
Stanford, CA 94304

LUM

JOHN LUM ARCHITECTURE
3246 SEVENTEENTH STREET SAN FRANCISCO, CA 94110
TEL 415 558 9550 FAX 415 558 0554


TREE SHADING

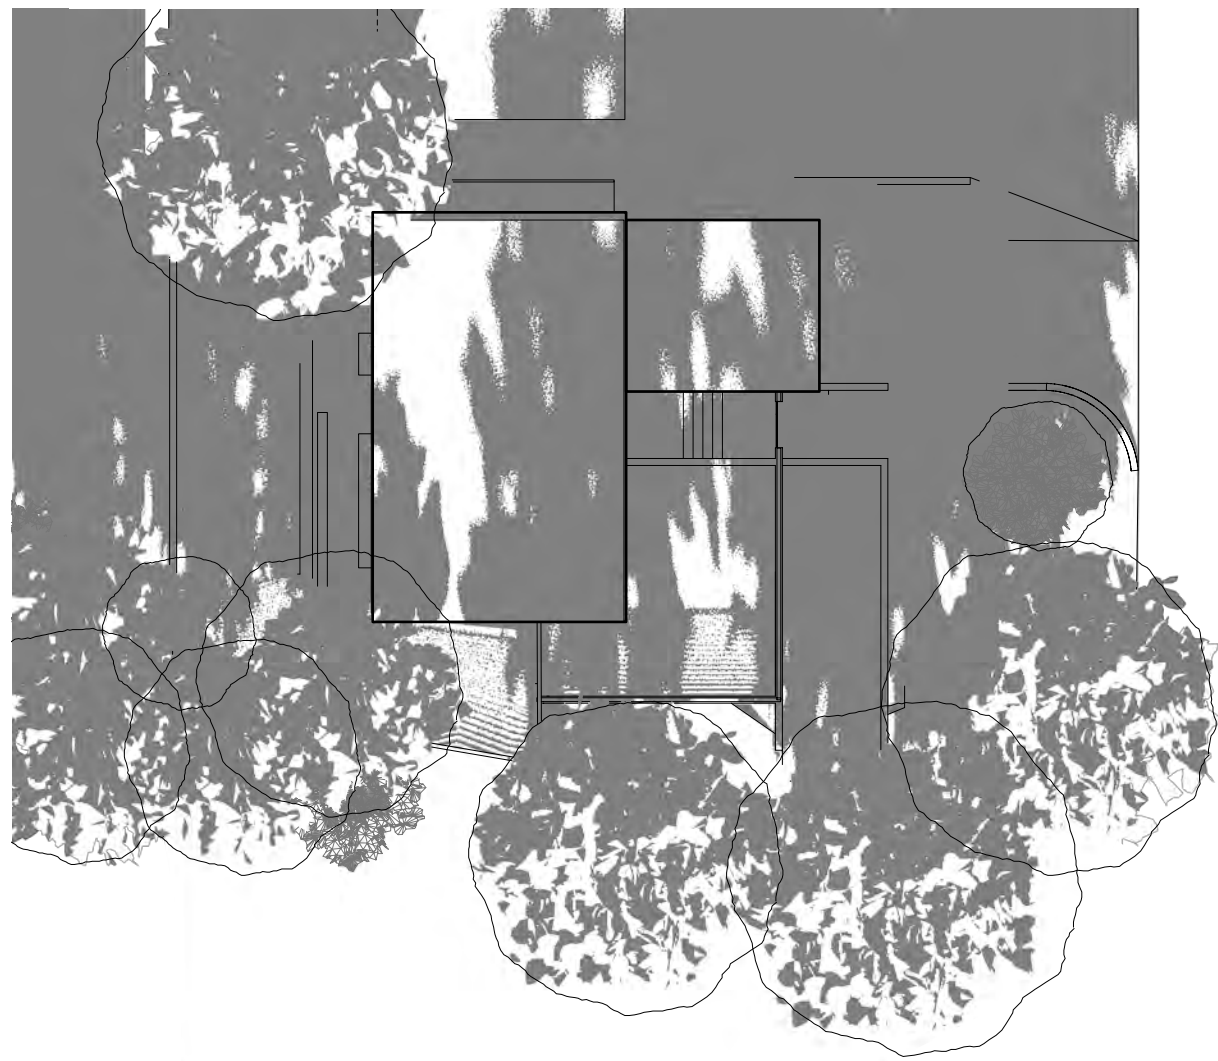


DECEMBER 21ST - 9AM



DECEMBER 21ST - 12PM


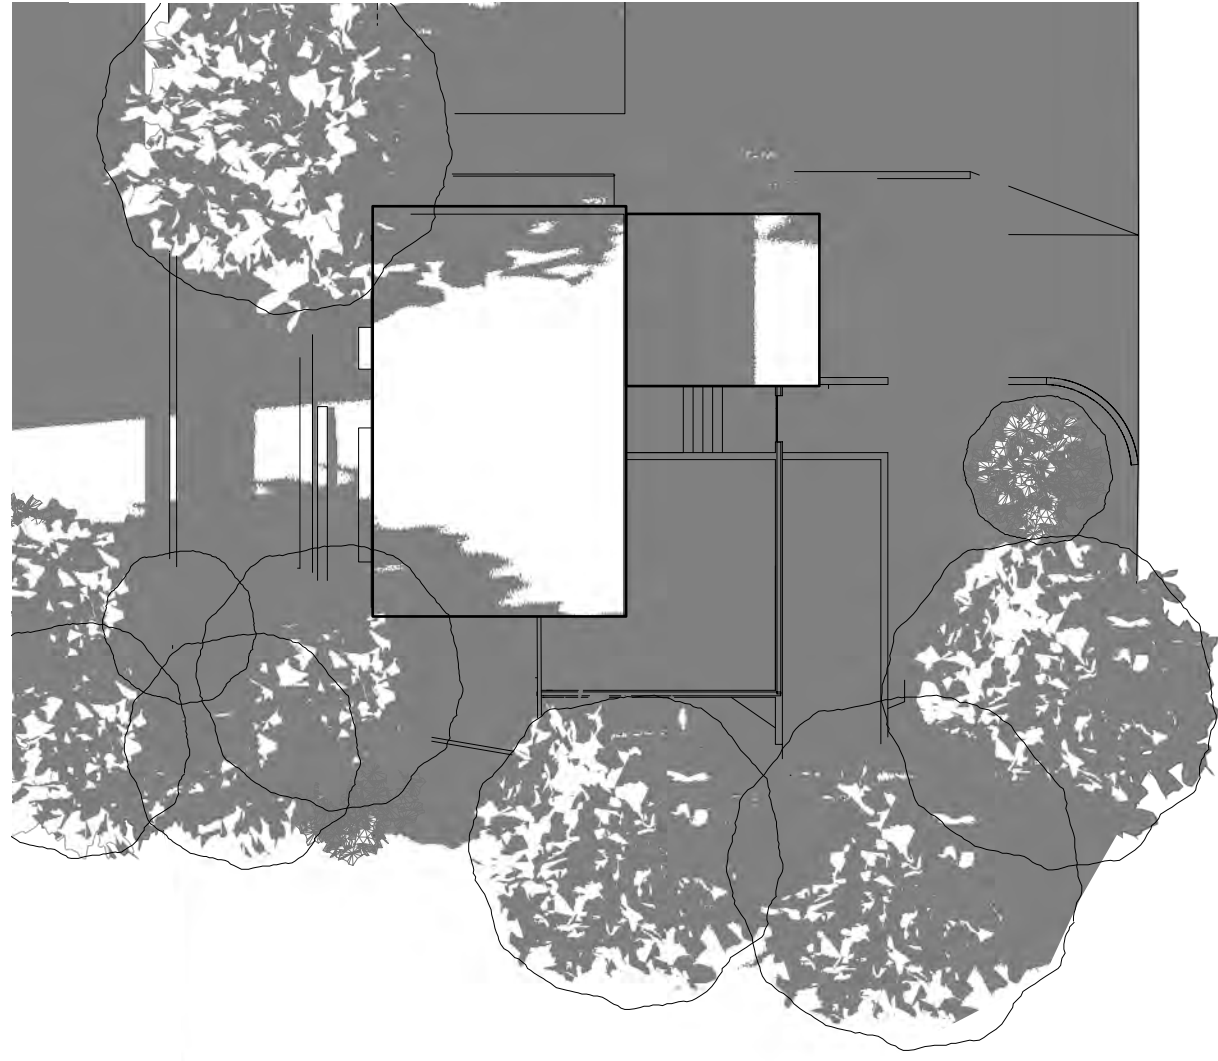


DECEMBER 21ST - 3PM

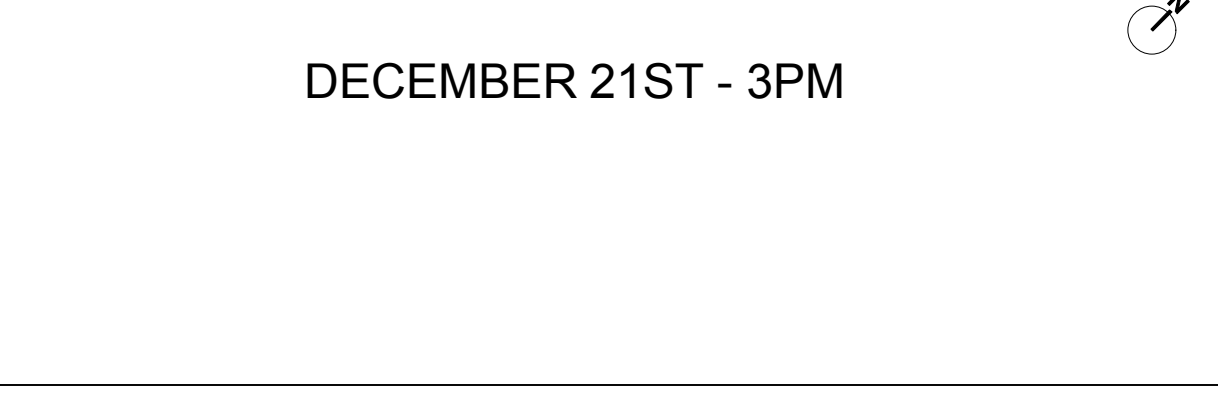

WESTERLY PREVAILING WIND
FEBRUARY 11 - NOVEMBER 13

NORTHERLY PREVAILING WIND
NOVEMBER 13 - FEBRUARY 11

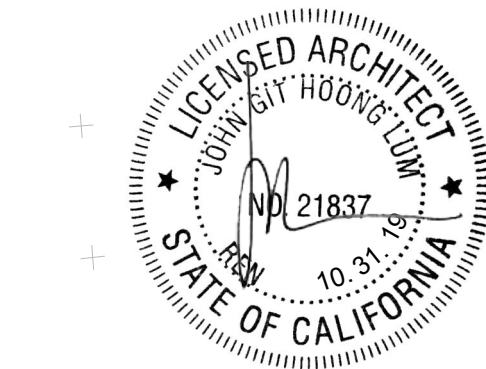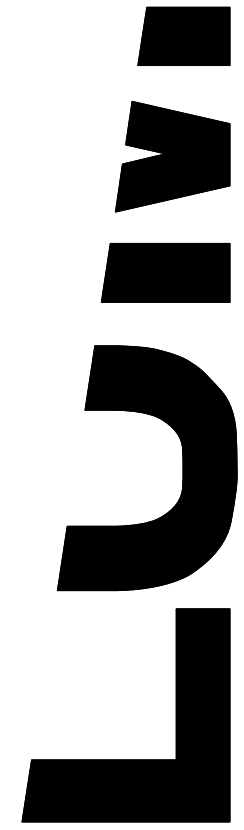

CABRILLO DOLORES FACULTY HOMES VESTING
TENTATIVE MAP
ENERGY CONSERVATION PLAN

date	issues / revisions	by
05.03.18	ENERGY CONSERVATION PLAN	HM

ENERGY CONSERVATION PLAN

ECP 9.0

JOHN LUM ARCHITECTURE
3246 SEVENTEENTH STREET SAN FRANCISCO, CA 94110
TEL 415.558.9550 FAX 415.558.0554

client: Stanford University Office of Real Estate,
3160 Porter Drive #200,
Stanford, CA 94304