



**Boot Barn**  
#27, San Martin

12915 Monterey Hwy.,  
San Martin, CA 95046

Project # 230062-01

Index


- 1 Cover Page
- 2 Site Plan
- 3 A.1 East Elevation
- 4 A.1 Sign Specifications
- 5 B.1 Monument Sign

**PACIFIC  
NEON**

Ryan Drury  
(916) 213.8223  
ryan@pacificneon.com  
www.pacificneon.com

Rev. March 16, 2023

Sheet No. **1**

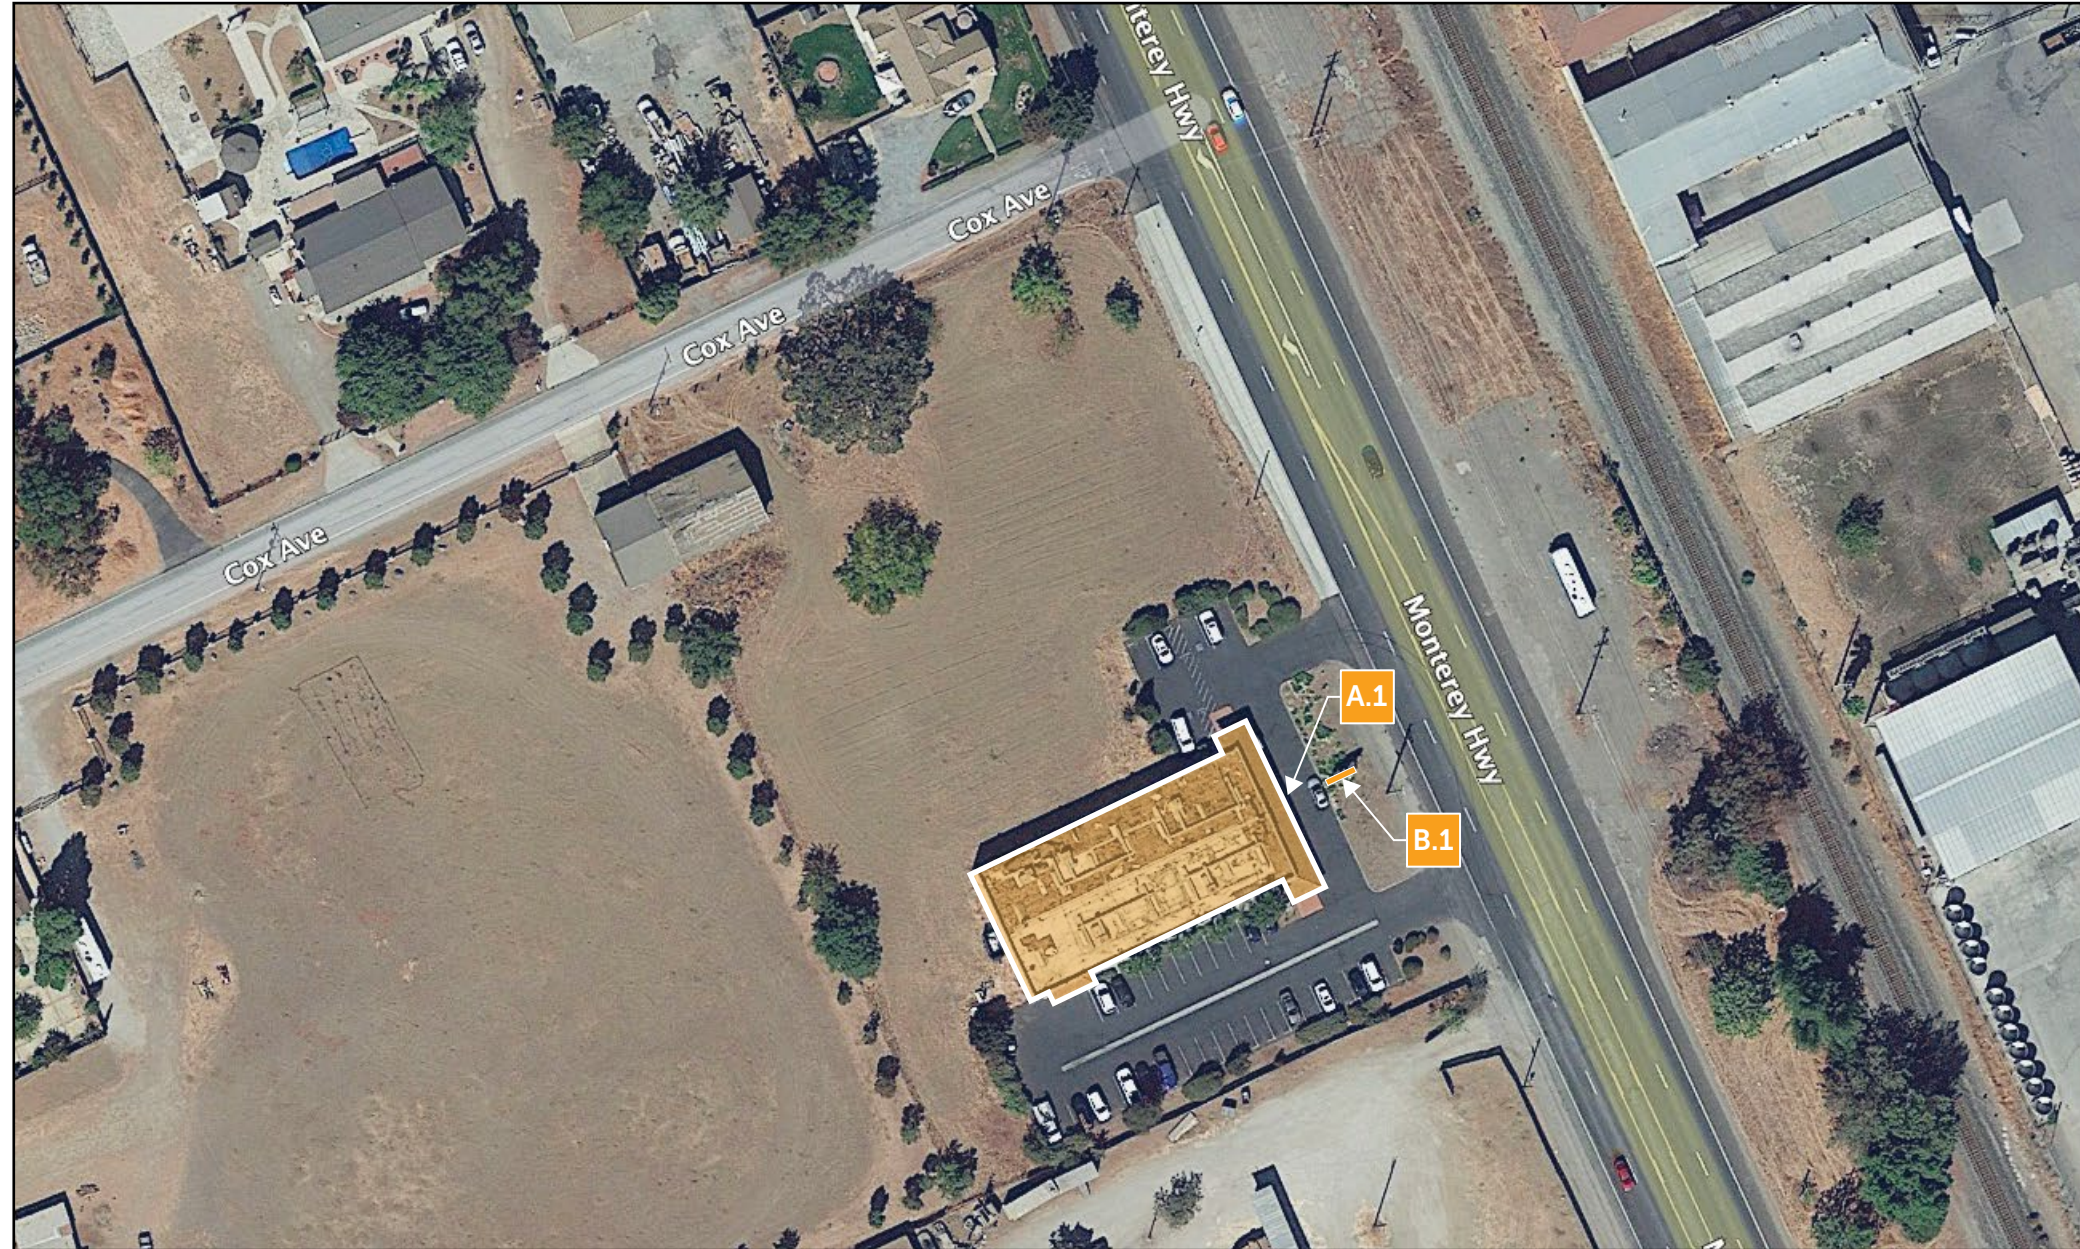

2939 Academy Way  
Sacramento, California 95815  
Tel 800.927.4762  
[www.pacificneon.com](http://www.pacificneon.com)

Project No: **230062-01**

Account Executive:  
**Ryan Drury**

Project:  
**Boot Barn  
#27 San Martin**

Address:  
**12915 Monterey Hwy.,  
San Martin, CA 95046**

Drawn By:  
Bruce Heller

Date: 1.23.2023

Revision 1:  
Revision 2:  
Revision 3:  
Revision 4:

X  
Customer Approval

Copyright ©2023  
All print and electronic art remains the sole, copyrighted property of Pacific Neon Company and are not to be distributed, copied, e-mailed or transferred in any way without prior written release from Pacific Neon Company.

California Title 24 Compliant

U.L. Listed  
Signs to be manufactured to U.L. Specifications and will bear the U.L. Label(s). The sign is intended to be installed in accordance with the requirements of Article 600 of the National Electrical Code and/or other applicable local codes. This includes proper grounding and bonding of the sign.

Electrical Circuits  
Customer to provide primary dedicated electrical circuit(s) with a separate ground to the electrical panel. L.E.D. Electronics to have a separate dedicated 120V complete circuit (No shared neutral). Common ground to electrical panel acceptable.



EXISTING BUILDING



PROPOSED BUILDING | PAINT FASCIA AND EXISTING RACEWAY

COLOR LEGEND

- 1 BENJAMIN MOORE 1134, SATIN FINISH.

2939 Academy Way  
 Sacramento, California 95815  
 Tel 800.927.4762  
 www.pacificneon.com

Project No: 230062-01

Account Executive:  
 Ryan Drury

Project:  
 Boot Barn  
 #27 San Martin

Address:  
 12915 Monterey Hwy.,  
 San Martin, CA 95046

Drawn By:  
 Bruce Heller

Date: 1.23.2023  
 Revision 1: 3.16.2023  
 Revision 2:  
 Revision 3:  
 Revision 4:


X  
 Customer Approval

Copyright ©2023  
 All print and electronic art remains the sole, copyrighted property of Pacific Neon Company and are not to be distributed, copied, e-mailed or transferred in any way without prior written release from Pacific Neon Company.

California Title 24 Compliant

U.L. Listed  
 Signs to be manufactured to U.L. Specifications and will bear the U.L. Label(s). The sign is intended to be installed in accordance with the requirements of Article 600 of the National Electrical Code and/or other applicable local codes. This includes proper grounding and bonding of the sign.

Electrical Circuits  
 Customer to provide primary dedicated electrical circuit(s) with a separate ground to the electrical panel. L.E.D. Electronics to have a separate dedicated 120V complete circuit (No shared neutral). Common ground to electrical panel acceptable.

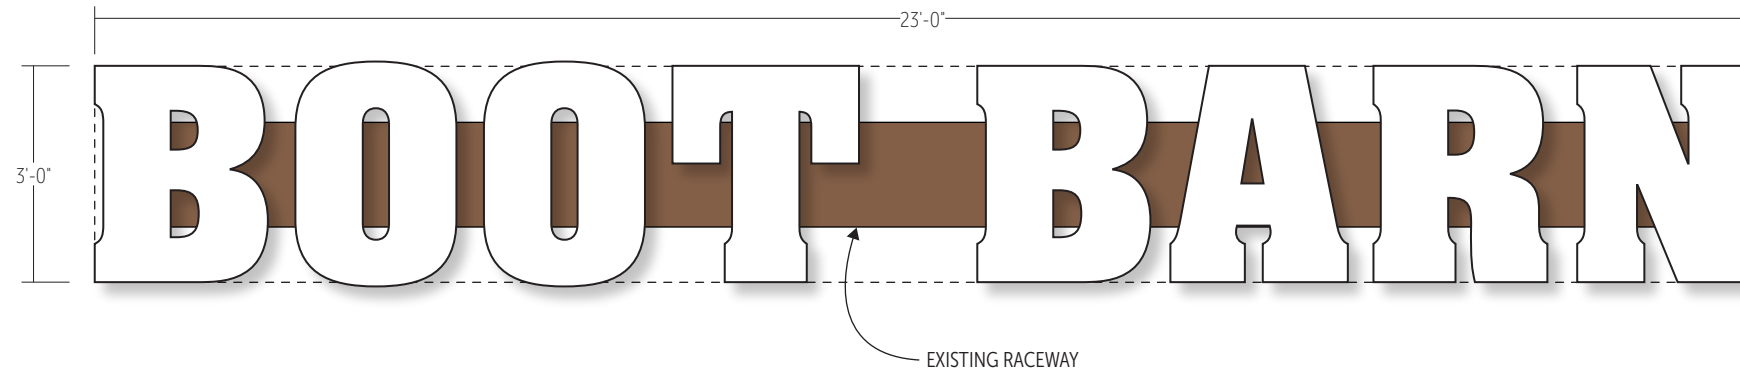




**SPECIFICATIONS**

SCALE 3/8"=1'-0" | SIGN AREA 69 SF



REFACE AND RETROFIT WITH LED'S. #015 WHITE ACRYLIC FACES WITH 1" BLACK TRIM CAP. WHITE LED ILLUMINATION.

PAINT EXISTING RACEWAY BENJAMIN MOORE 1134, SATIN FINISH.

**COLORS & FINISHES**

-  BLACK TRIM CAP.
-  #015 WHITE ACRYLIC.
-  BENJAMIN MOORE 1134, SATIN FINISH.

**EXPANDED LETTER DETAIL**

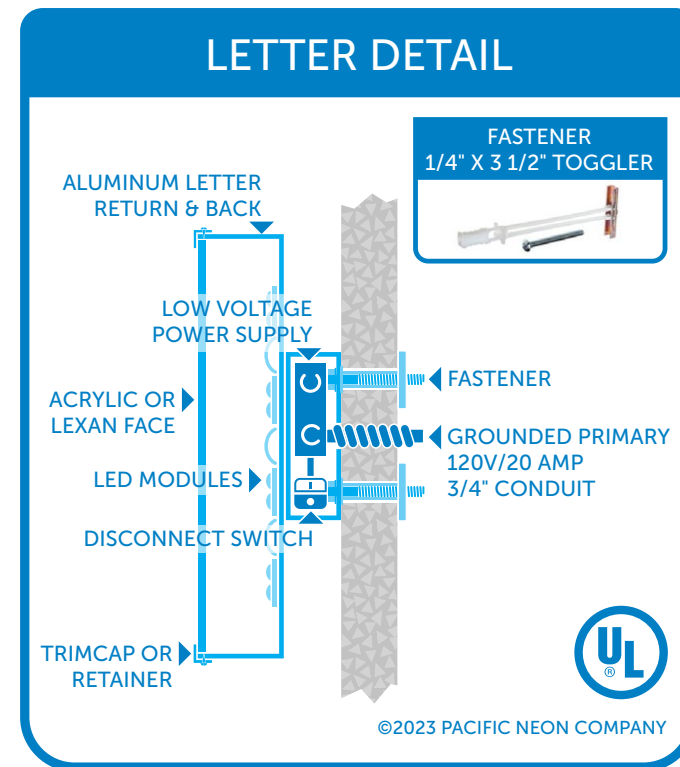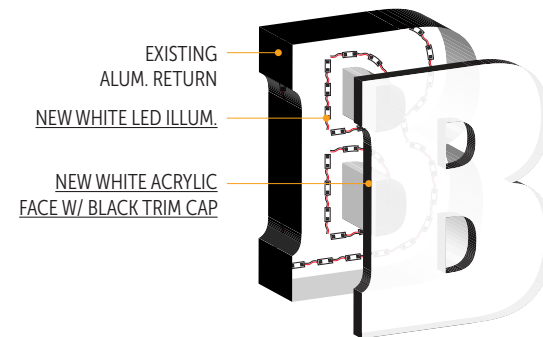

REMOVE NEON REPLACE WITH LED MODULES

2939 Academy Way  
Sacramento, California 95815  
Tel 800.927.4762  
[www.pacificneon.com](http://www.pacificneon.com)

Project No: **230062-01**

Account Executive:  
**Ryan Drury**

Project:  
**Boot Barn  
#27 San Martin**

Address:  
**12915 Monterey Hwy.,  
San Martin, CA 95046**

Drawn By:  
Bruce Heller

Date: **1.23.2023**  
Revision 1: **3.16.2023**  
Revision 2:  
Revision 3:  
Revision 4:

X  
Customer Approval


Copyright ©2023  
All print and electronic art remains the sole, copyrighted property of Pacific Neon Company and are not to be distributed, copied, e-mailed or transferred in any way without prior written release from Pacific Neon Company.

California Title 24 Compliant

U.L. Listed  
Signs to be manufactured to U.L. Specifications and will bear the U.L. Label(s). The sign is intended to be installed in accordance with the requirements of Article 600 of the National Electrical Code and/or other applicable local codes. This includes proper grounding and bonding of the sign.

Electrical Circuits  
Customer to provide primary dedicated electrical circuit(s) with a separate ground to the electrical panel. L.E.D. Electronics to have a separate dedicated 120V complete circuit (No shared neutral). Common ground to electrical panel acceptable.

REPAINT AND REFACE EXISTING MONUMENT | **A.1**

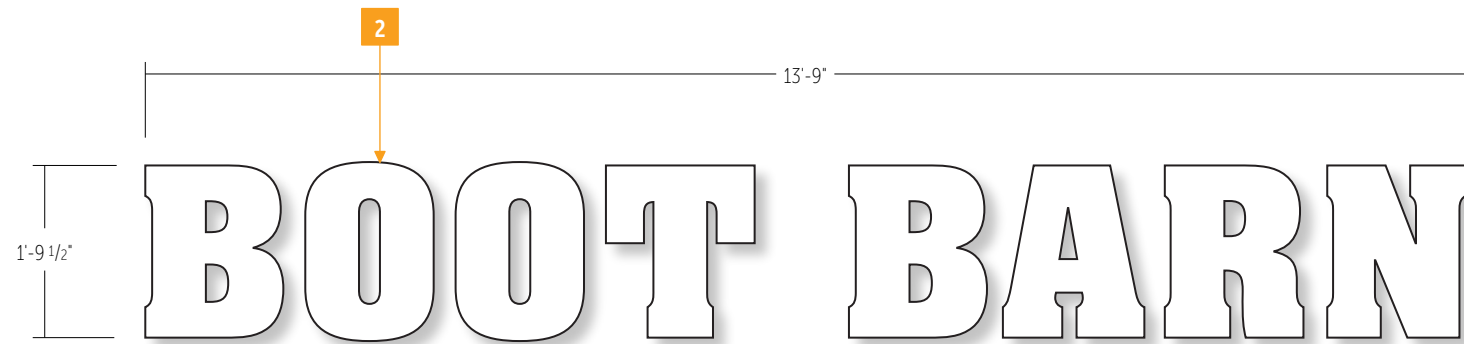


SPECIFICATIONS




SCALE 1/2"=1'-0" | SIGN AREA 25 SF

- 1** REMOVE AND DISCARD EXISTING LETTERS AND WWW SIGN, PAINT MONUMENT TO MATCH BUILDING BENJAMIN MOORE 1134, SATIN FINISH.
- 2** FABRICATE AND INSTALL NEW LETTERS SETS, #015 WHITE ACRYLIC WITH 3/4" BLACK TRIM CAP.

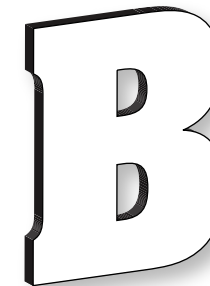COLORS & FINISHES



COLORS & FINISHES

-  BLACK TRIM CAP.
-  #015 WHITE ACRYLIC.
-  BENJAMIN MOORE 1134, SATIN FINISH.



EXISTING MONUMENT



PROPOSED MONUMENT | BOOT BARN ON BOTH SIDES