


SITE PLAN

21964 Gillette Drive
 Los Gatos, CA 95033
 Parcel ID: 558-43-065
 Lot area: 1.37 Acres
 Paper Size: 11"x17"

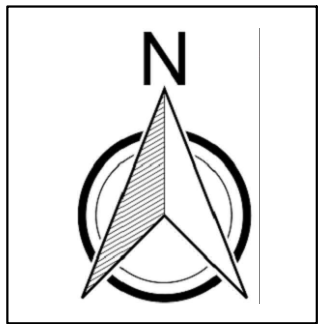


scale 1"=40'


● =Indicates Replacement Trees

(5) 15 gallon trees. Coast live oak or C

Conditional note: This property is heavily

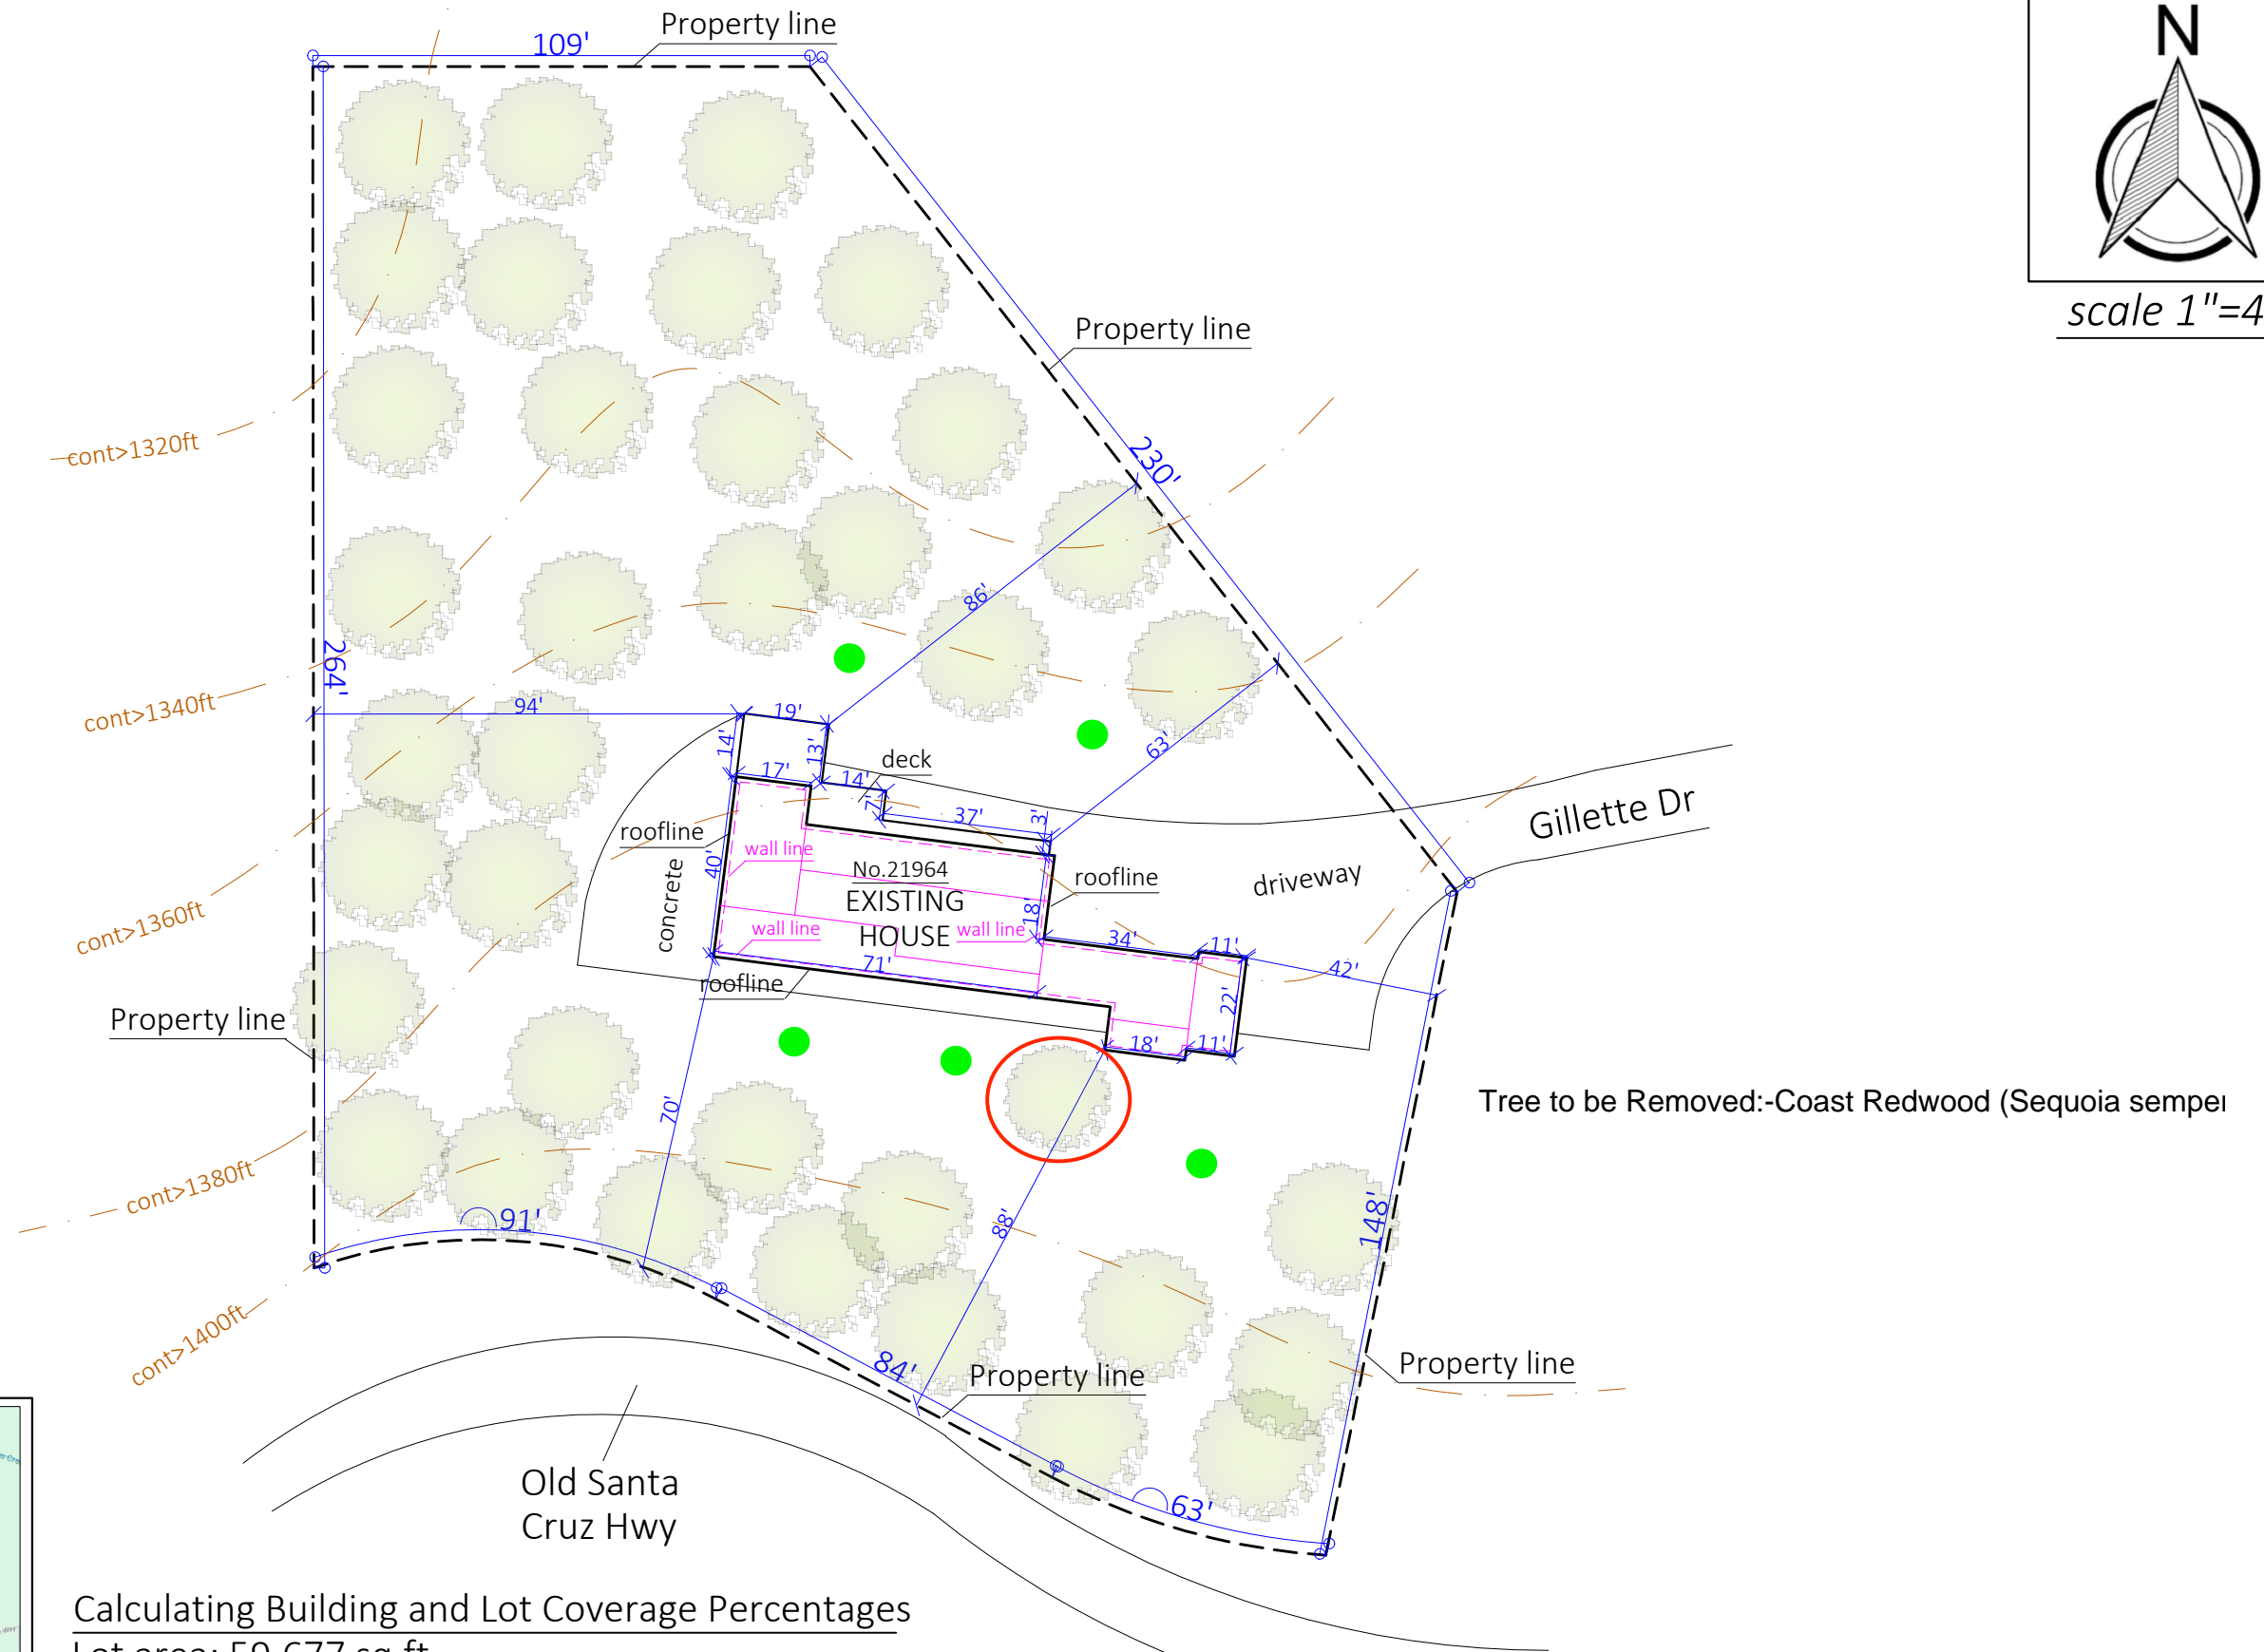

Tree to be Removed:-Coast Redwood (Sequoia semp)

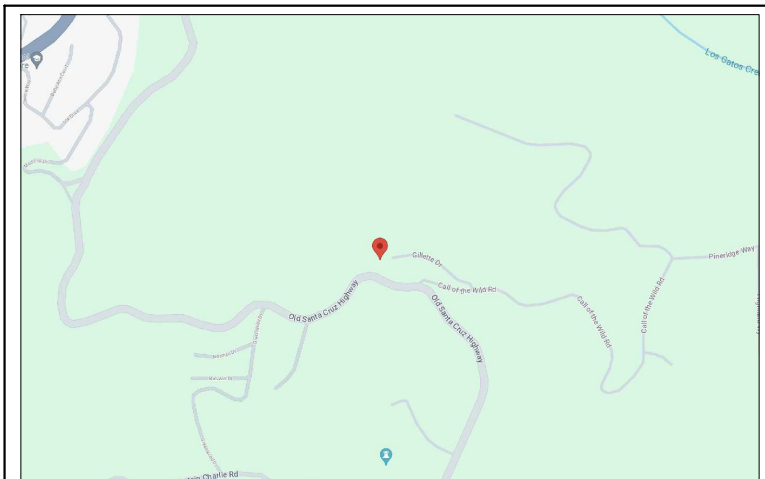

VICINITY MAP

Calculating Building and Lot Coverage Percentages

Lot area: 59,677 sq.ft.

Total building coverage (gross floor area): 3,537 sq.ft.

Building Coverage Percentage: $3,537 \text{ sq.ft} / 59,677 \text{ sq.ft} = 0.05926 = 5.9\%$

Total Lot Coverage: 8,913 sq.ft.

Lot Coverage Percentage: $8,913 \text{ sq.ft} / 59,677 \text{ sq.ft} = 0.14935 = 14.9\%$

*Total landscape areas: