


SITE PLAN

21964 Gillette Drive
 Los Gatos, CA 95033
 Parcel ID: 558-43-065
 Lot area: 1.37 Acres
 Paper Size: 11"x17"

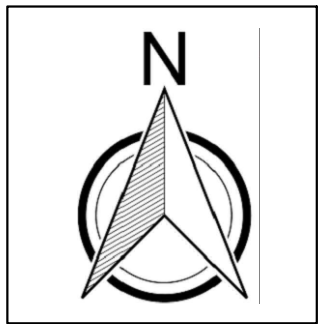


scale 1"=40'

Replacement Plan:


● =Indicates Replacement Trees

(5) 15 gallon trees. Coast live oak or Coast Redwood

Conditional note: This property is heavily wooded with minimal space and the feasibility of planting this many trees may prove problematic. If areas are over-planted with trees, there is a higher chance that the new replacements or existing trees/shrubs may be adversely affected. Over-planting may result in roots being cut during the planting process, lack of soil space, root competition, limited water/nutrients and, ultimately, decline.

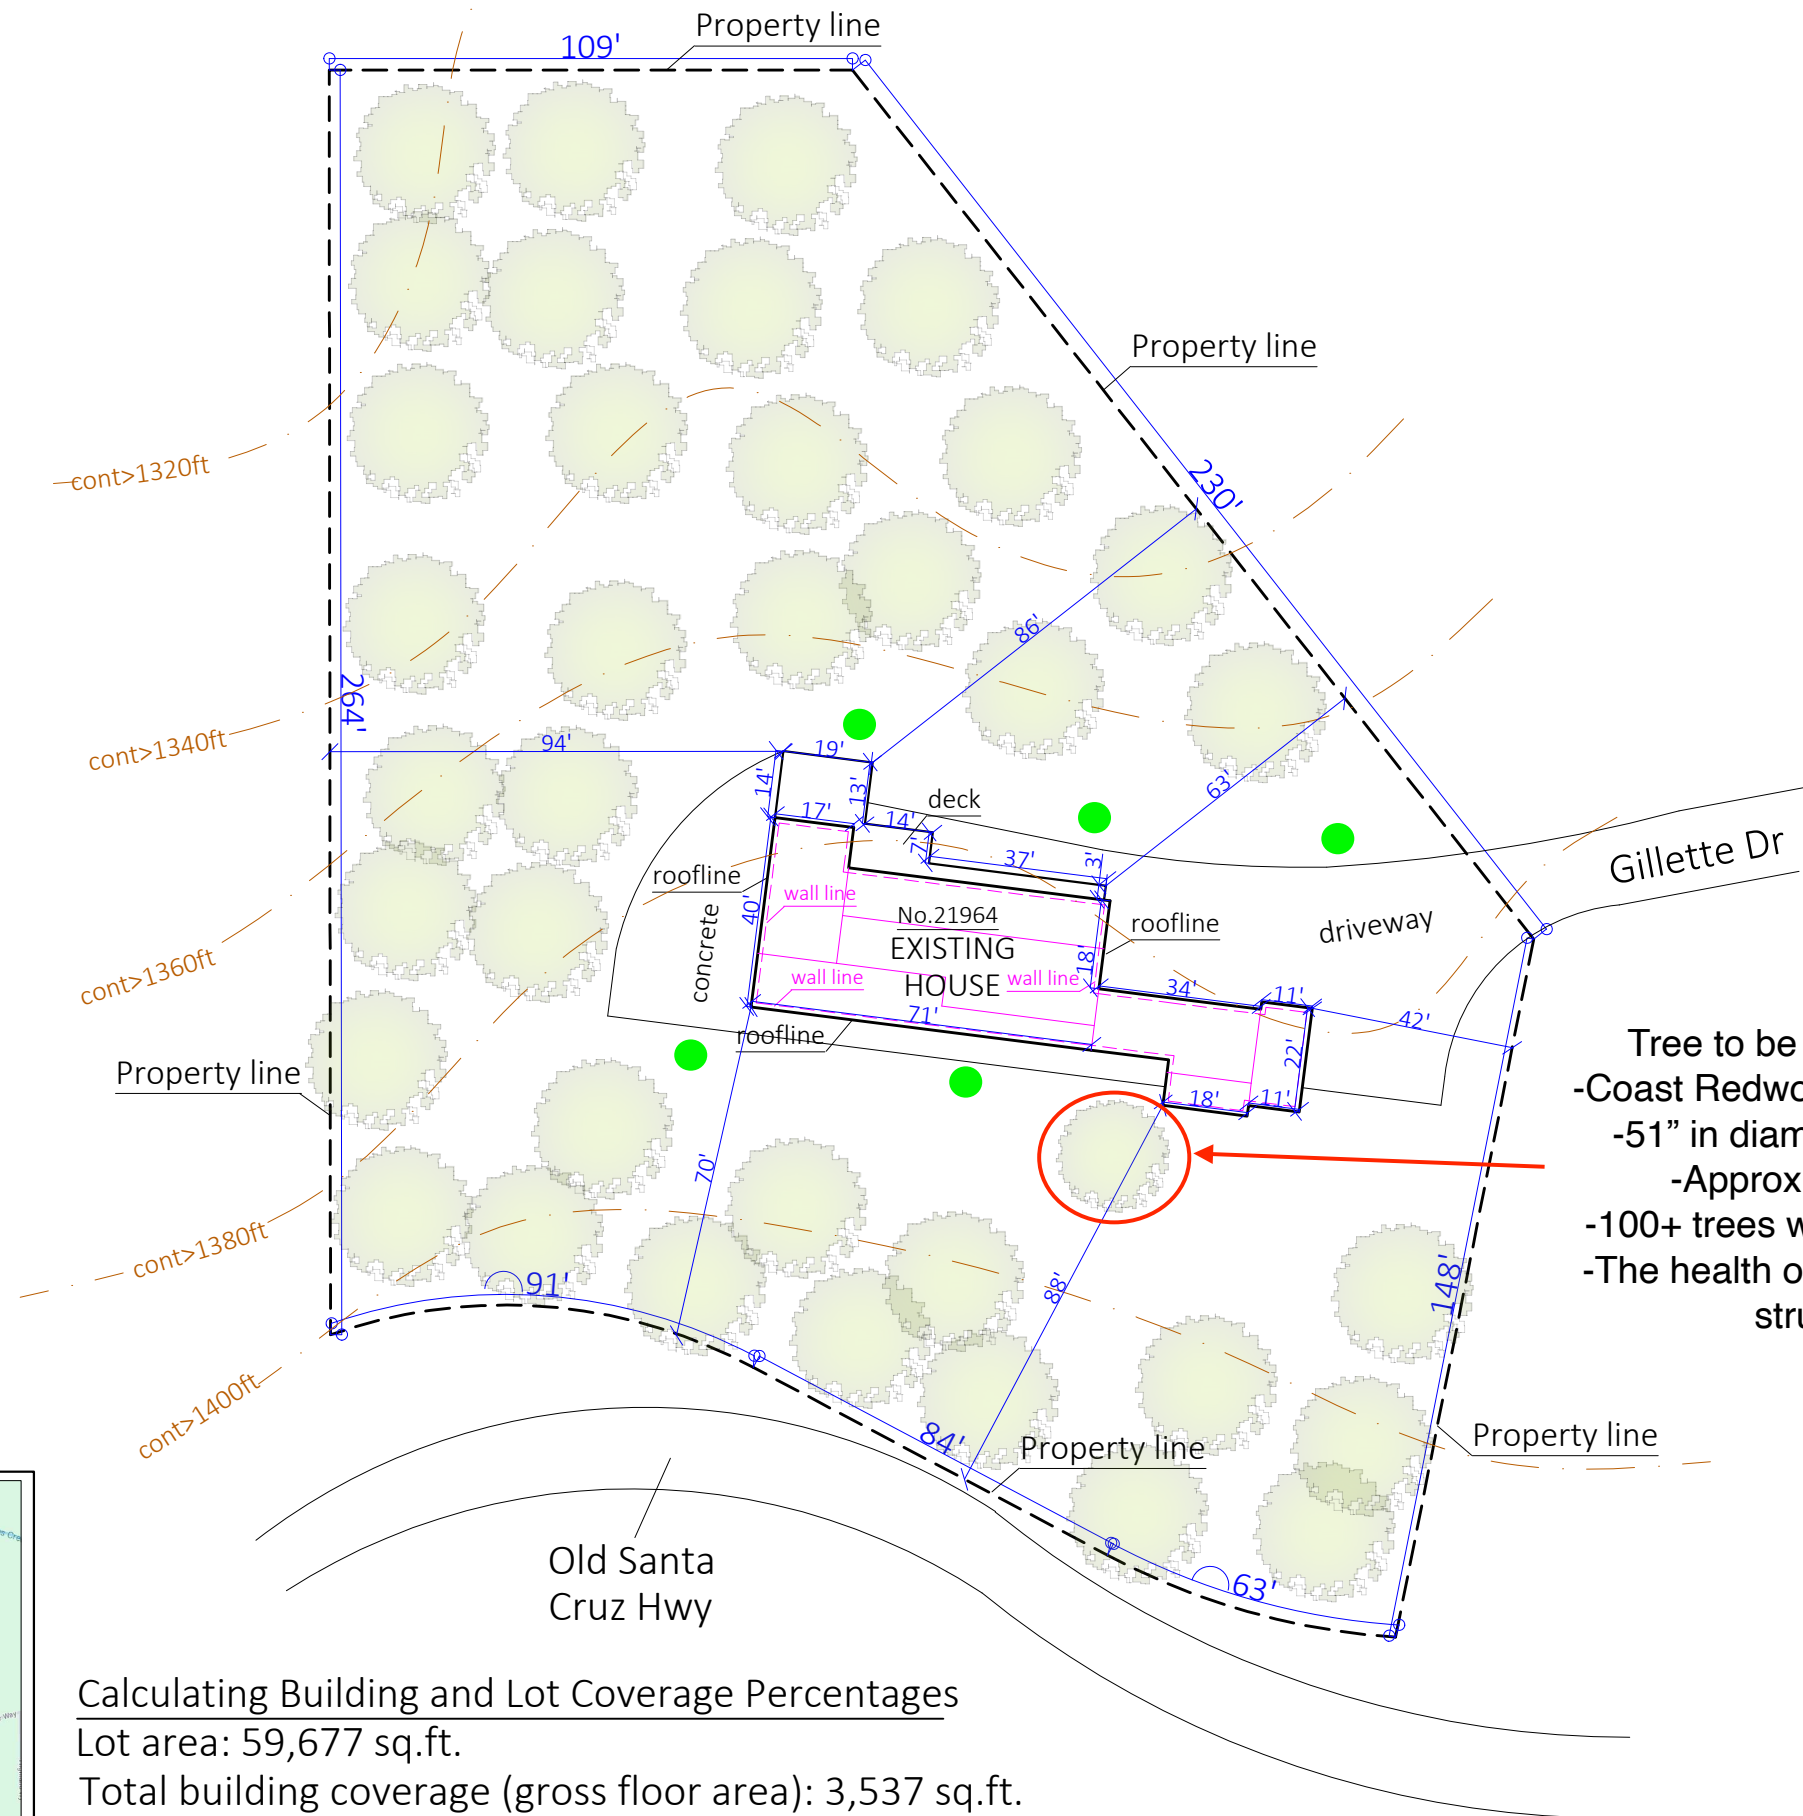

Tree to be Removed(Tree Survey):
 -Coast Redwood (Sequoia sempervirens)
 -51" in diameter(160" circumference)
 -Approximate height=150 feet
 -100+ trees will remain upon completion
 -The health of this tree is fair with a poor structural condition.

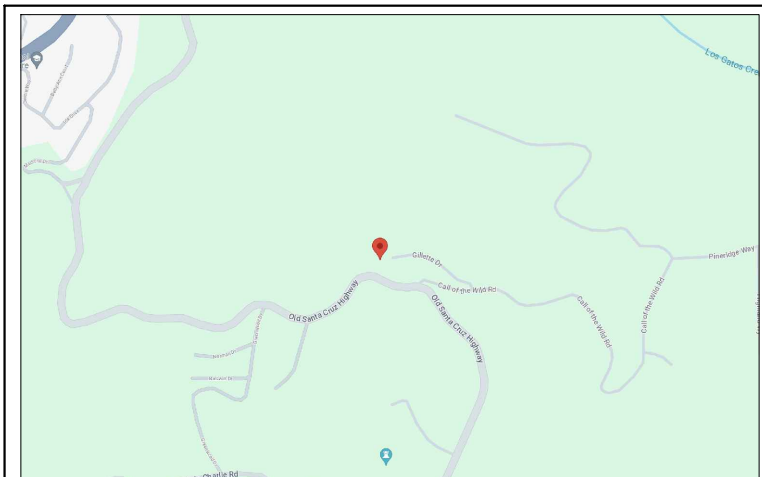

VICINITY MAP

Calculating Building and Lot Coverage Percentages

Lot area: 59,677 sq.ft.

Total building coverage (gross floor area): 3,537 sq.ft.

Building Coverage Percentage: $3,537 \text{ sq.ft} / 59,677 \text{ sq.ft} = 0.05926 = 5.9\%$

Total Lot Coverage: 8,913 sq.ft.

Lot Coverage Percentage: $8,913 \text{ sq.ft} / 59,677 \text{ sq.ft} = 0.14935 = 14.9\%$

*Total landscape areas: