

FLOOR PLAN

GARAGE FLOOR AREA = 458 SF
 HABITABLE FLOOR AREA = 2,496 SF
 TOTAL FLOOR AREA = 2,954 SF

COVERED PORCH = 470 SF

SCALE = 1/4" : 1' - 0"

REVISIONS	BY

THIS DRAWING AND OTHER DOCUMENTS PREPARED BY SSSANTOS FOR THE PROJECT ARE INSTRUMENTS OF SERVICE AND ARE TO REMAIN THE PROPERTY OF SSSANTOS. THESE DOCUMENTS OR PARTS OF IT MAY NOT BE USED BY THE OWNER OR OTHERS IN ANY PROJECTS FOR ADDITION TO THIS PROJECT OR FOR COMPLETION OF THIS DOCUMENTATION BY OTHERS EXCEPT BY AGREEMENT IN WRITING BY AND APPROPRIATE COMPENSATION TO SSSANTOS. APPROPRIATE COMPENSATION SHALL BE DETERMINED BY SSSANTOS.


DESIGN & DOCUMENTATION BY
SSSANTOS DESIGNS
 PO Box 38, Mountain View, CA 94042
 Office 650 966 1842 Call 650 796 7159
 EMAIL: SSSANTOS@SSSDESIGNS.ORG
 WEB: WWW.SSSDESIGNS.ORG

MAIN DWELLING FLOOR PLAN


SOTO RESIDENCE
 MURPHY & E. MIDDLE AVENUE
 SAN MARTIN, CA

DRAWN BY:	SS / RM
CHECKED BY:	
DATE:	03 MAY 2021
SCALE:	AS NOTED
JOB NUMBER:	RSR - 0321
SHEET:	


2

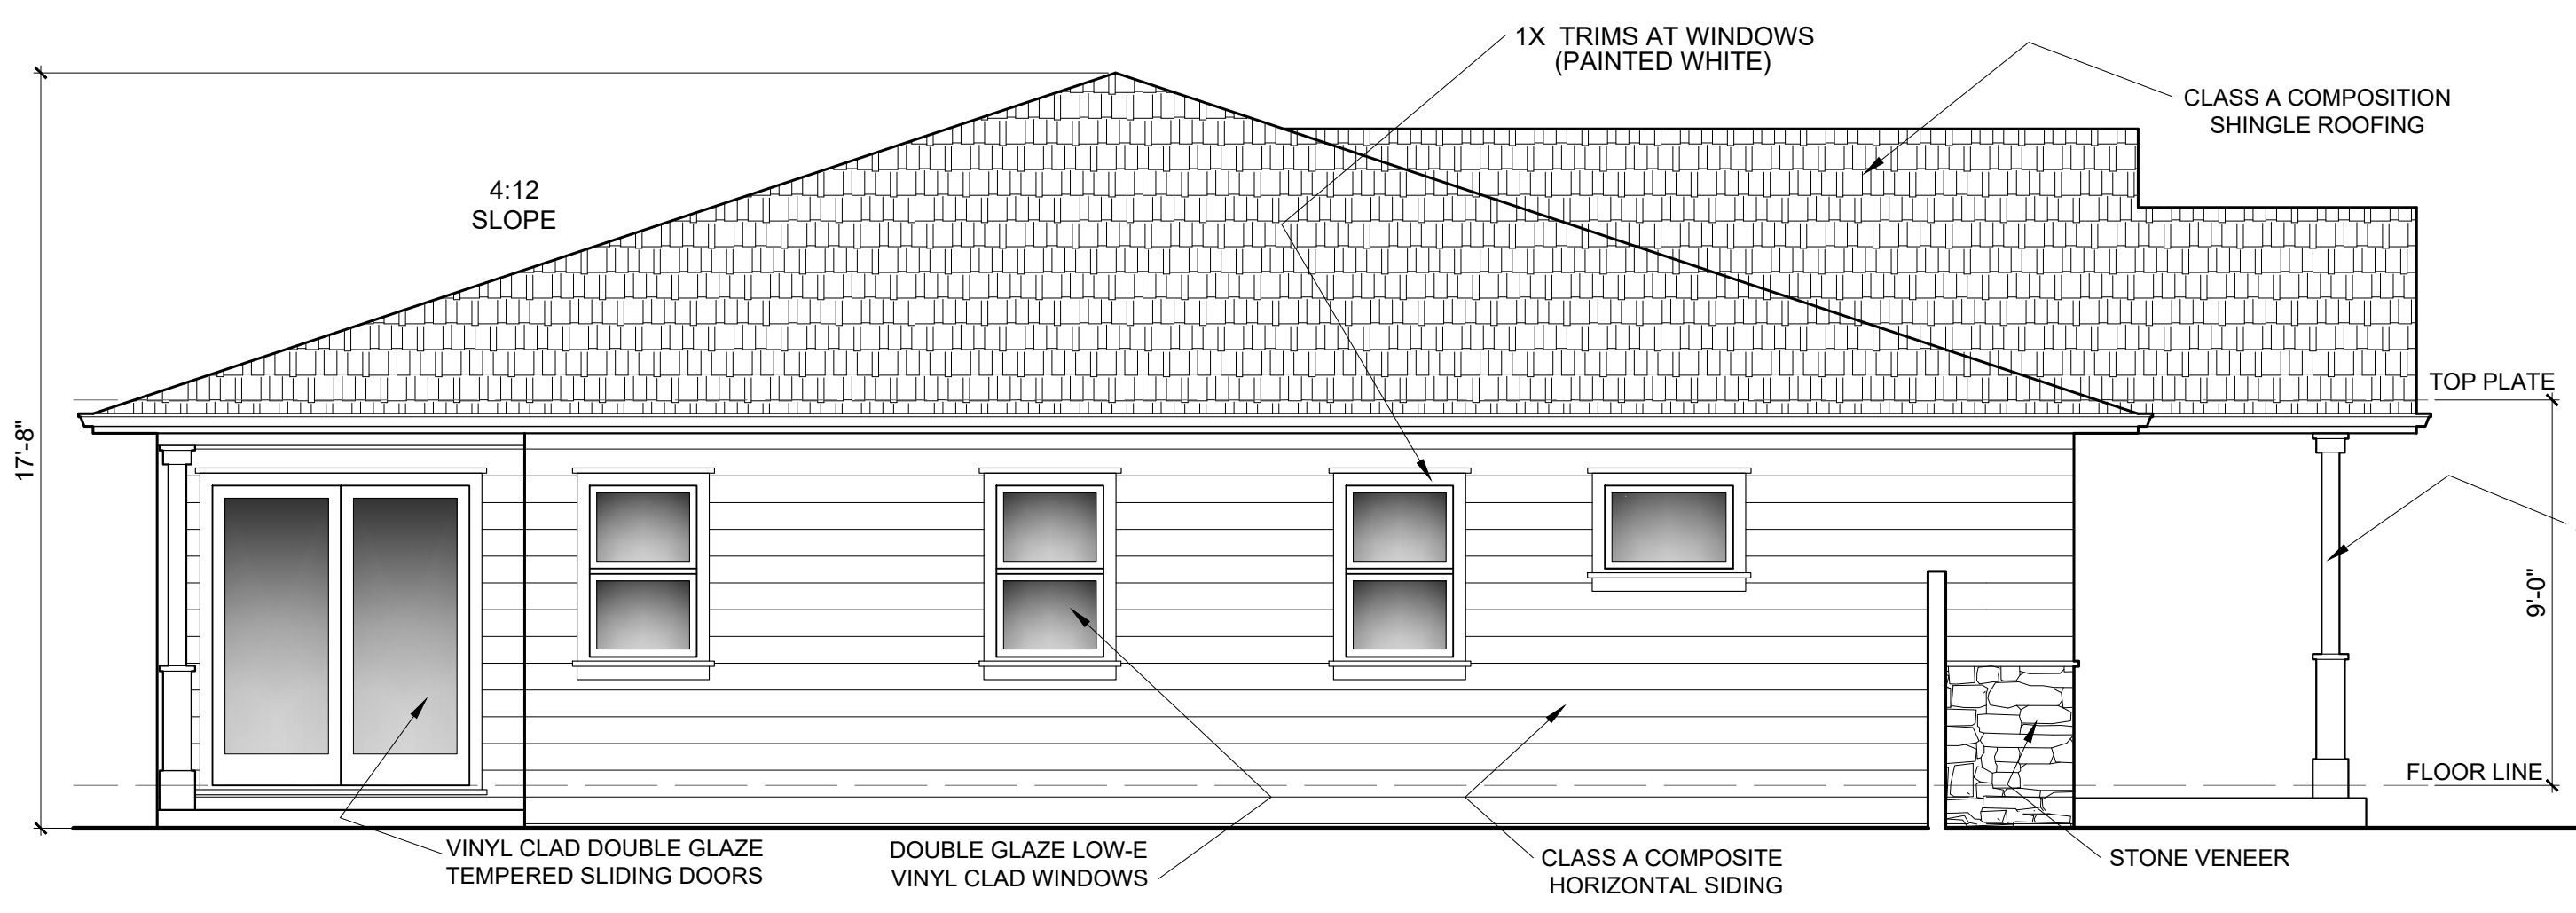


LEFT SIDE ELEVATION (NORTH)
MAIN DWELLING
 SCALE = 1/4" : 1' - 0"

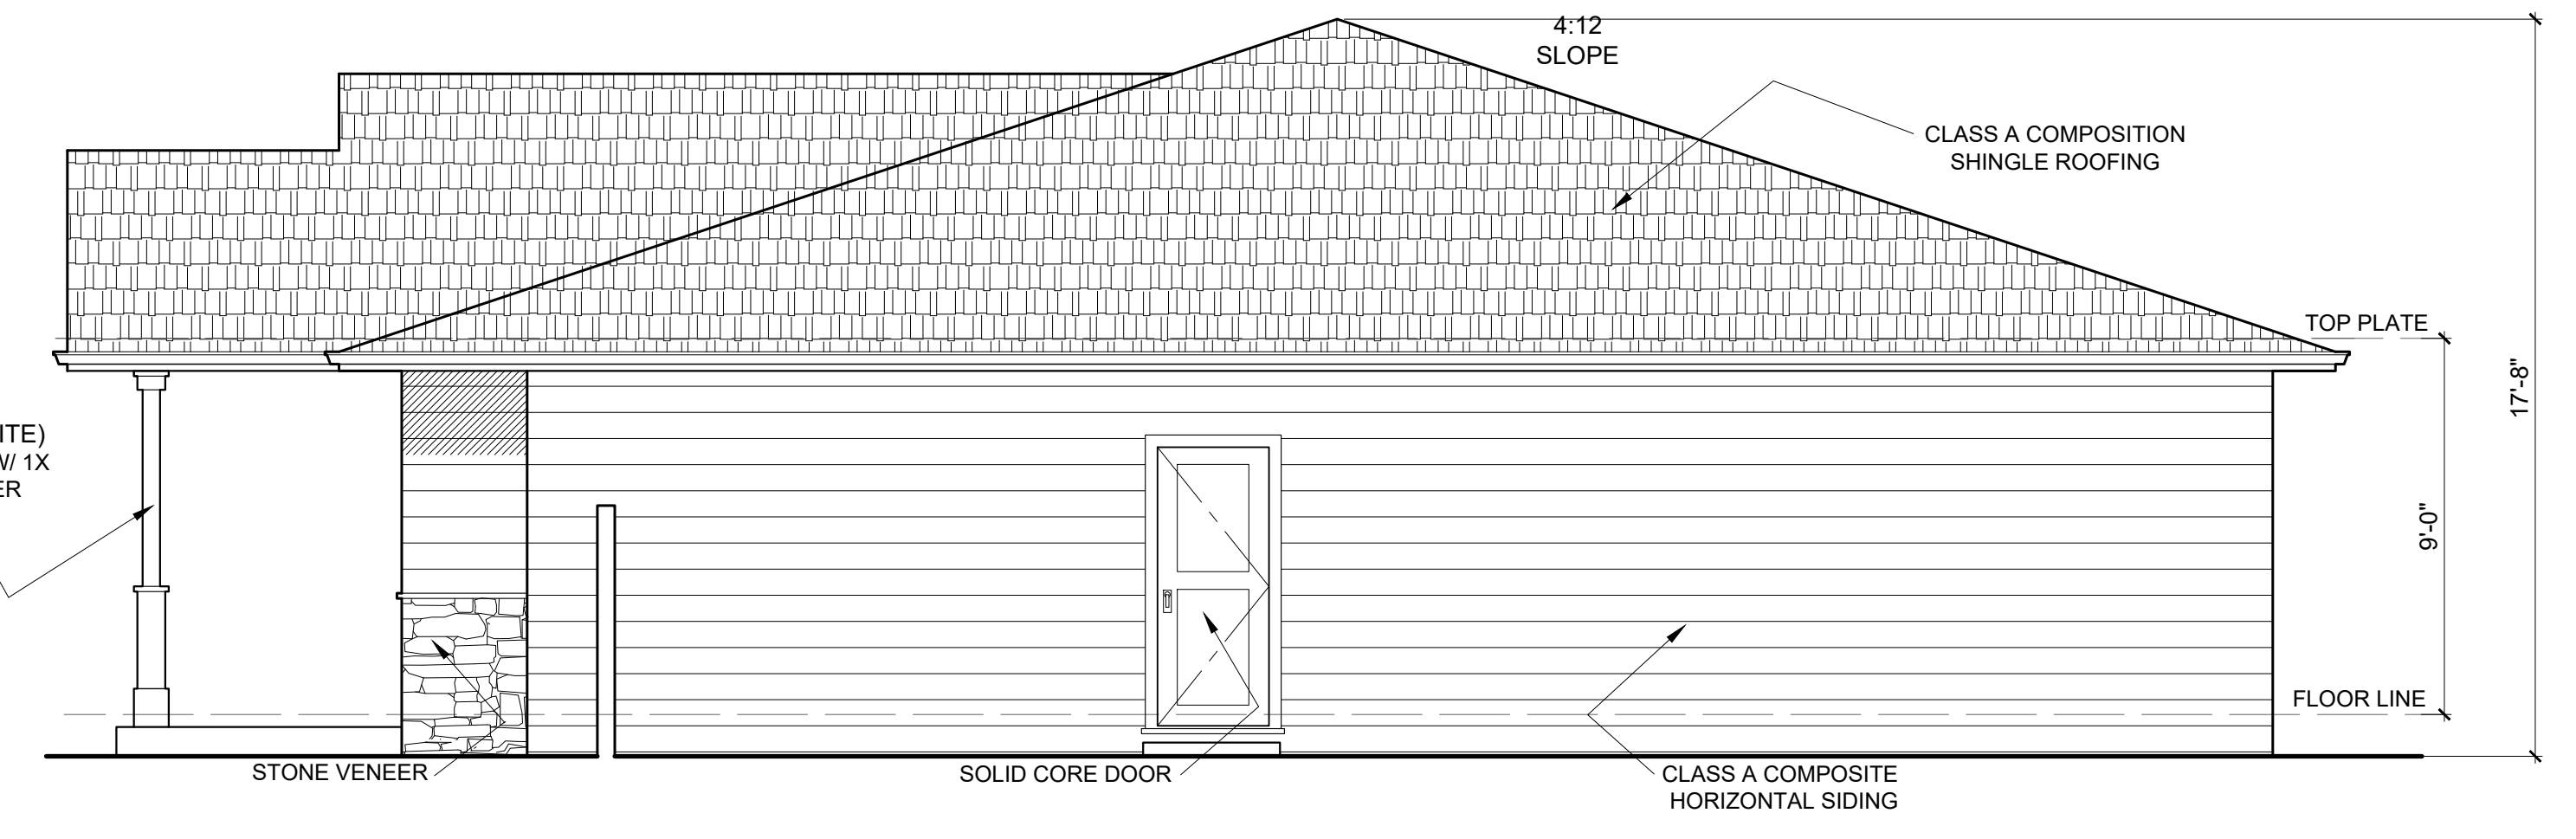

RIGHT SIDE ELEVATION (SOUTH)
MAIN DWELLING
 SCALE = 1/4" : 1' - 0"

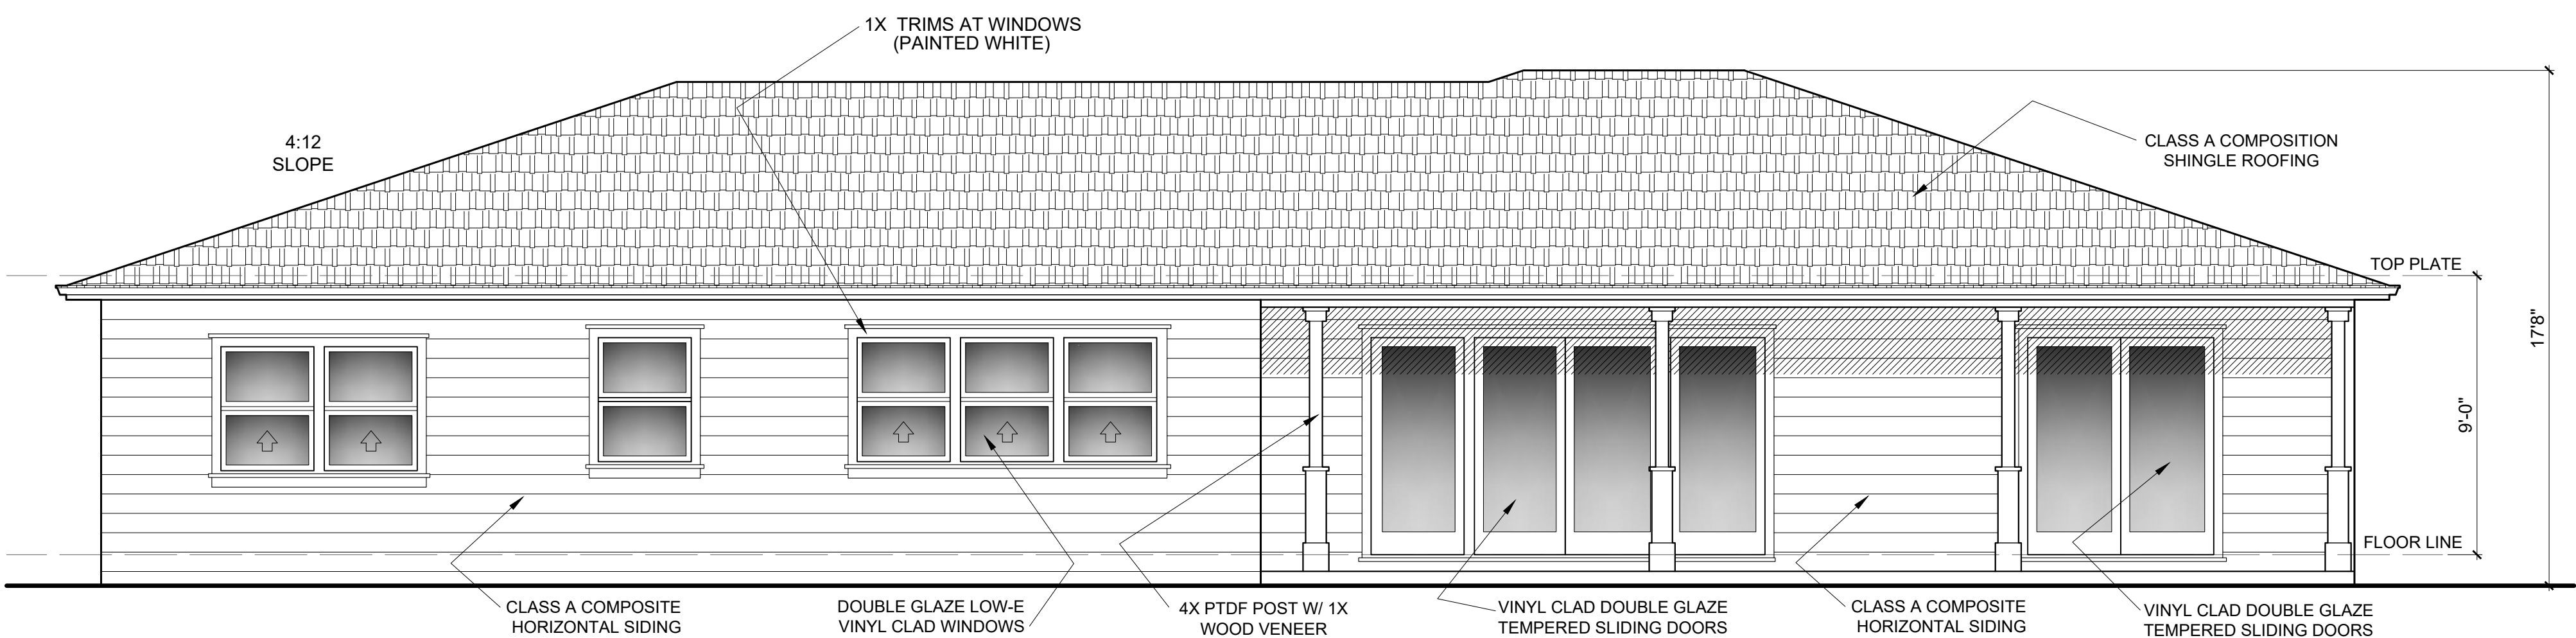

REAR ELEVATION (EAST)
MAIN DWELLING
 SCALE = 1/4" : 1' - 0"

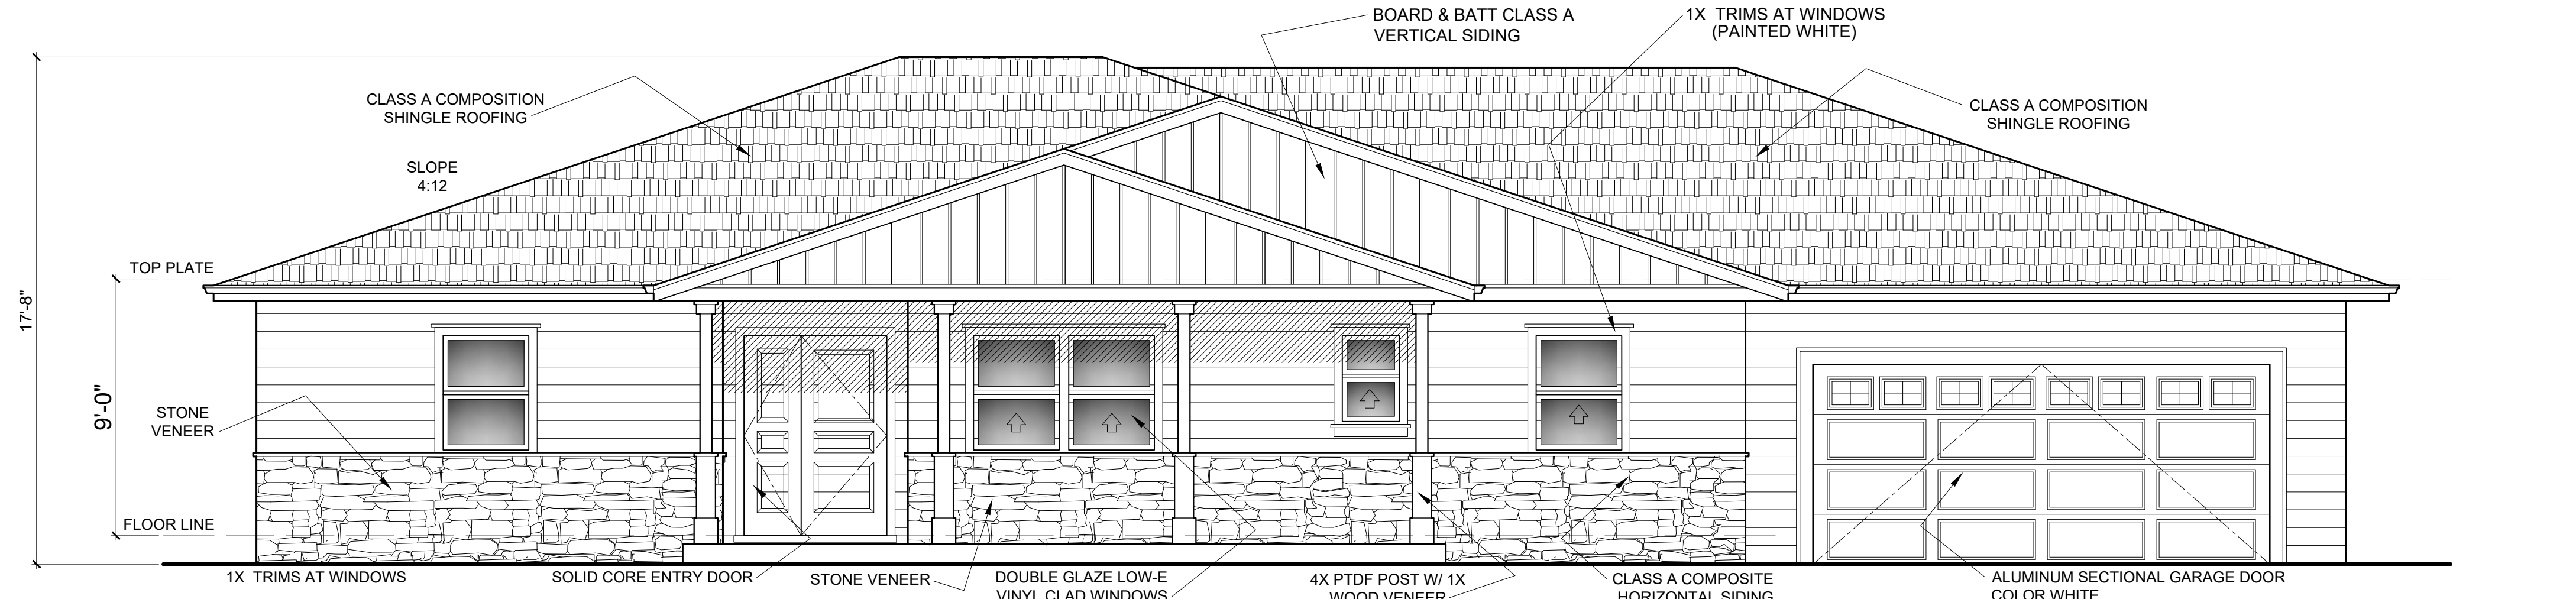


FRONT ELEVATION (WEST)
MAIN DWELLING
 SCALE = 1/4" : 1' - 0"

REVISIONS	BY

THIS DRAWING AND OTHER DOCUMENTS PREPARED BY SSSANTOS FOR THE PROJECT ARE INSTRUMENTS OF SERVICE AND ARE TO REMAIN THE PROPERTY OF SSSANTOS. THESE DOCUMENTS OR PARTS OF IT MAY NOT BE REPRODUCED, COPIED, OR TRANSMITTED IN ANY FORM OR BY ANY MEANS, ELECTRONIC OR MECHANICAL, INCLUDING PHOTOCOPYING, RECORDING, OR BY ANY INFORMATION STORAGE AND RETRIEVAL SYSTEM, WITHOUT THE WRITTEN PERMISSION OF SSSANTOS. APPROPRIATE COMPENSATION TO SSSANTOS SHALL BE DETERMINED BY SSSANTOS.

DESIGN & DOCUMENTATION BY
SSSANTOS DESIGNS
 PO Box 38, Mountain View, CA 94042
 Office 650 966 1842 Call 650 796 7159
 EMAIL: SSSANTOS@SSSANTOSDESIGNS.ORG
 WEB: WWW.SSSANTOSDESIGNS.ORG

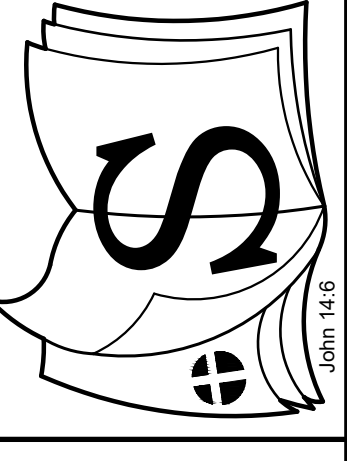


MAIN DWELLING ELEVATIONS

SOTO RESIDENCE
 MURPHY & E. MIDDLE AVENUE
 SAN MARTIN, CA

DRAWN BY: **SS / RM**
 CHECKED BY:
 DATE: **03 MAY 2021**
 SCALE: **AS NOTED**
 JOB NUMBER: **RSR - 0321**
 SHEET:

3

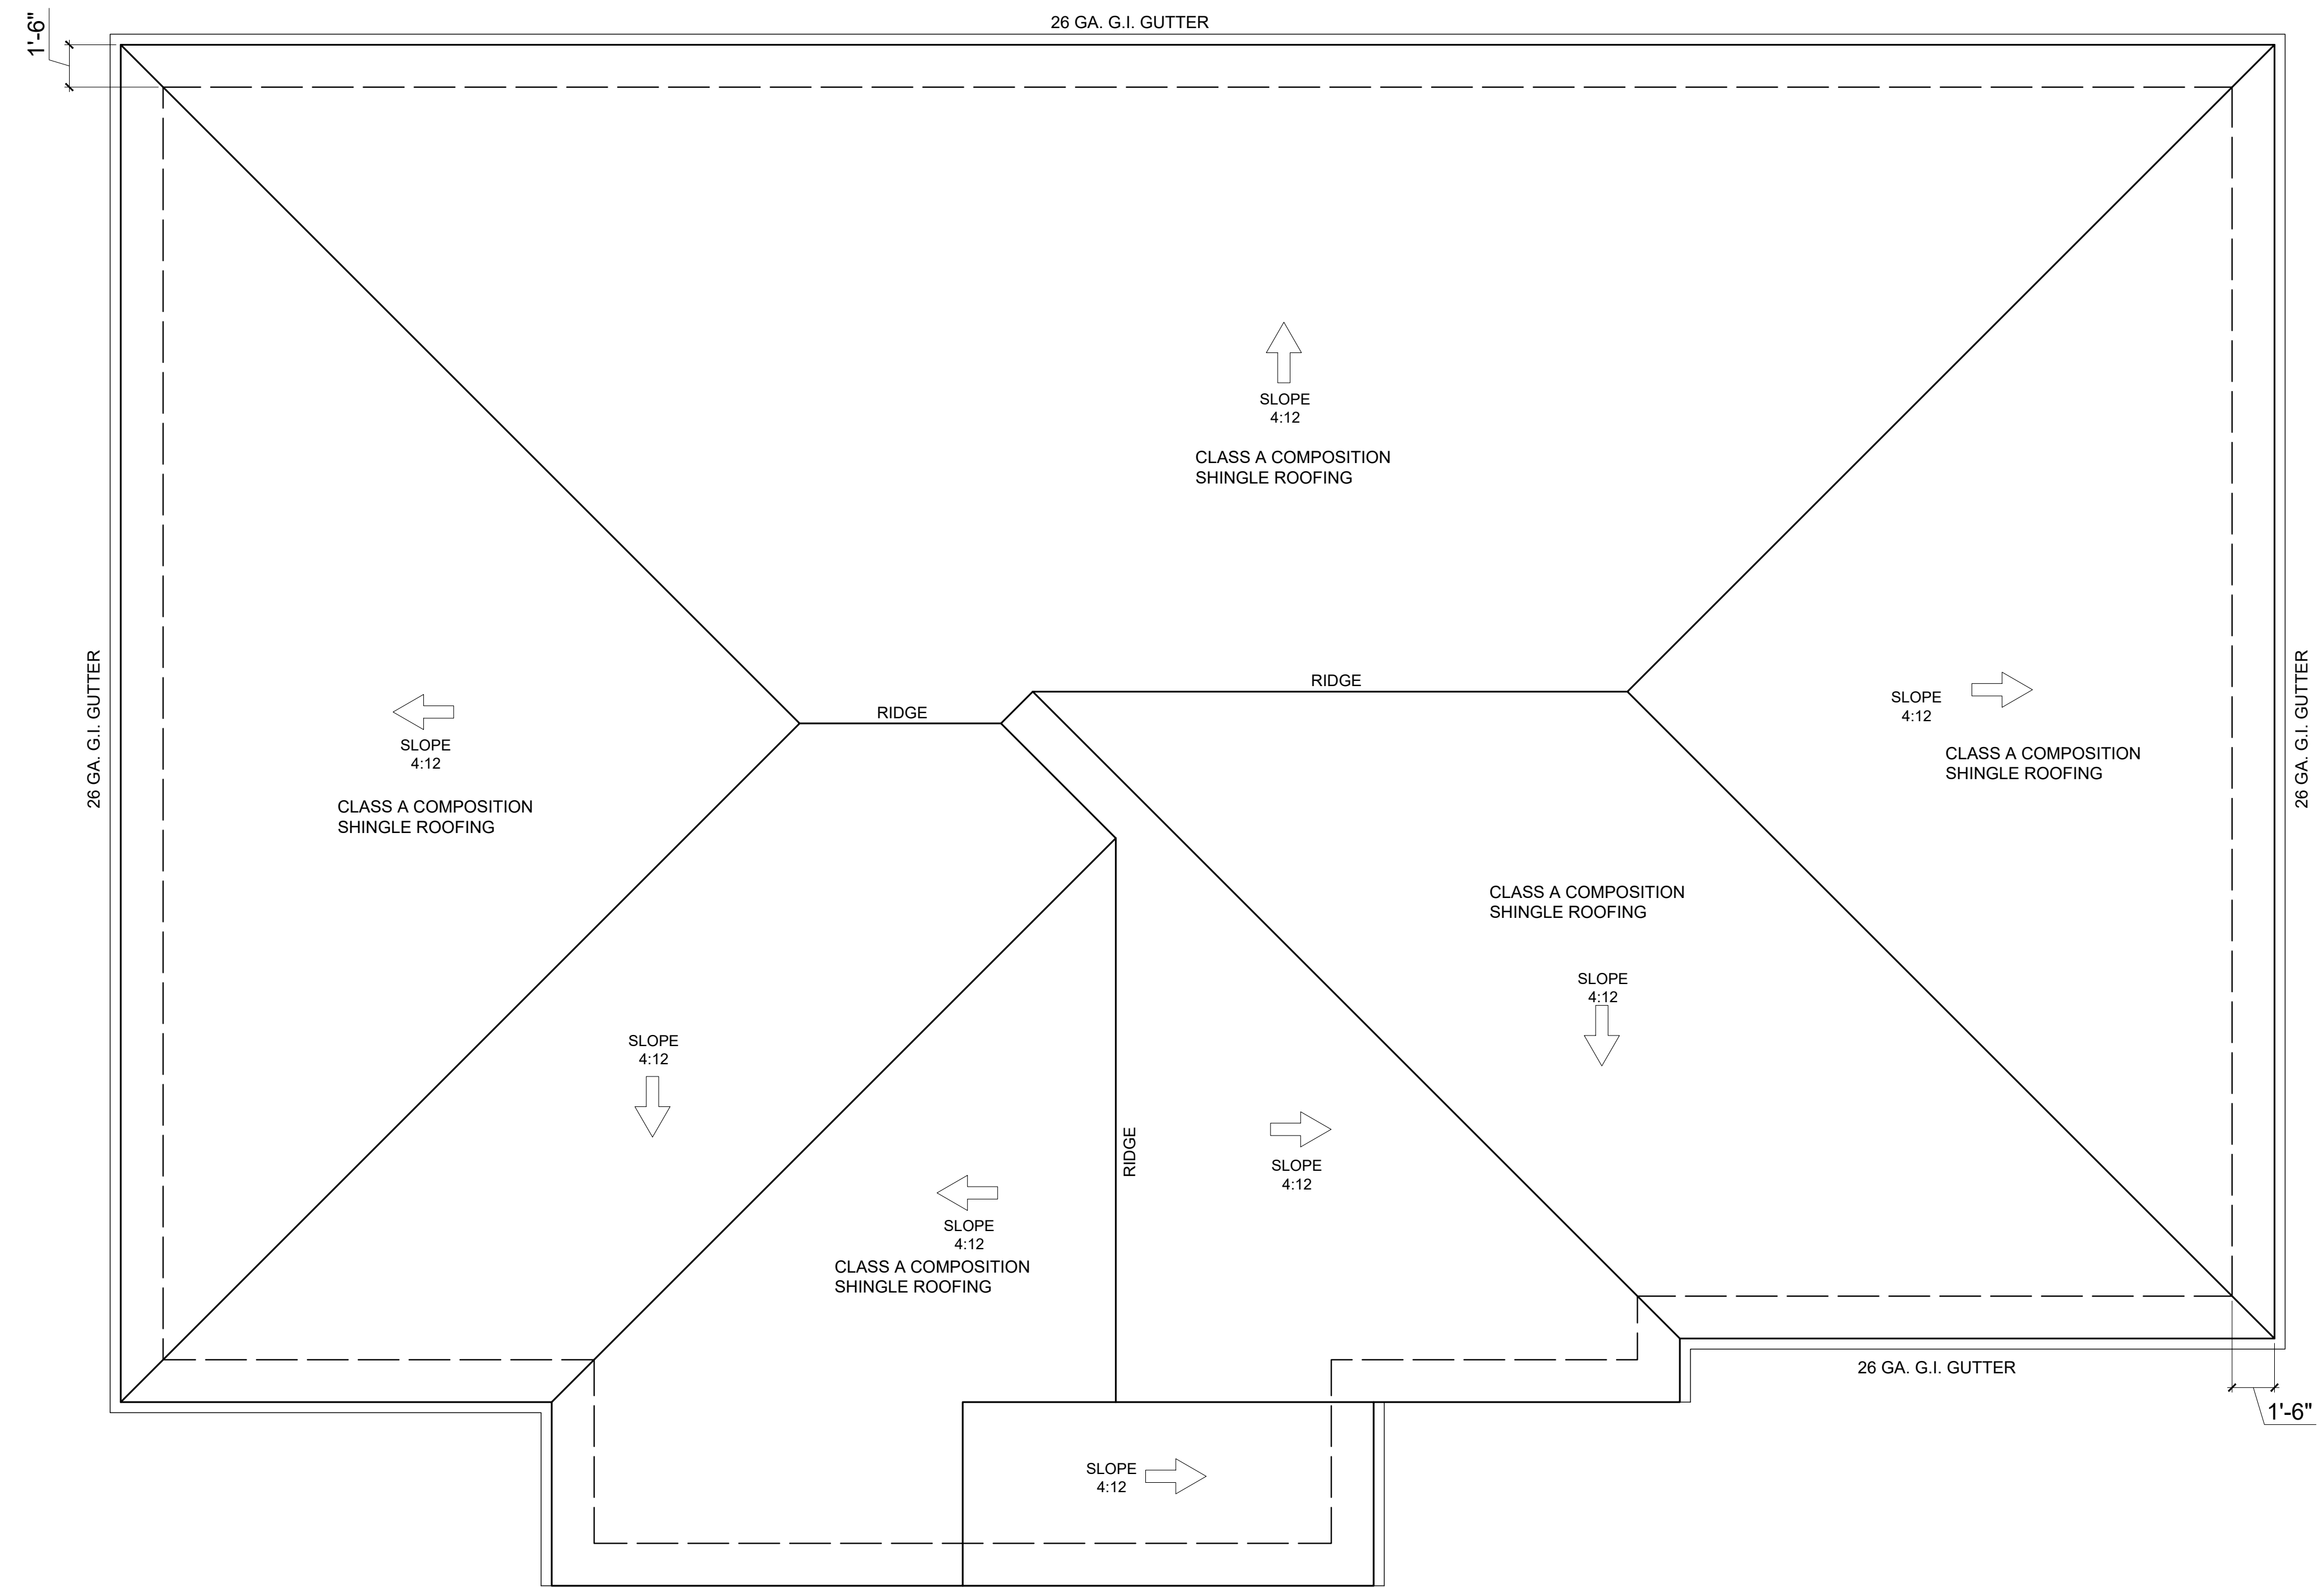


ROOF PLAN

SCALE = 1/4" : 1' - 0"

REVISIONS	BY

THIS DRAWING AND OTHER DOCUMENTS PREPARED BY SSSANTOS FOR THIS PROJECT ARE INSTRUMENTS OF SERVICE AND ARE TO REMAIN THE PROPERTY OF SSSANTOS. THESE DOCUMENTS OR PARTS OF IT MAY NOT BE USED BY THE OWNER OR OTHERS ON OTHER PROJECTS. FOR ADDITION TO THIS PROJECT, OR FOR COMPLETION OF THIS DOCUMENTATION, BY OTHERS EXCEPT BY AGREEMENT IN WRITING BY SSSANTOS. APPROPRIATE COMPENSATION TO SSSANTOS, APPROPRIATE COMPENSATOR SHALL BE DETERMINED BY SSSANTOS.

DESIGN & DOCUMENTATION BY
SSSANTOS DESIGNS
 PO Box 38, Mountain View, CA 94042
 Office 650 966 1842 Call 650 796 7159
 EMAIL: SSSANTOS@SSSDESIGNS.ORG
 WEB: WWW.SSSDESIGNS.ORG

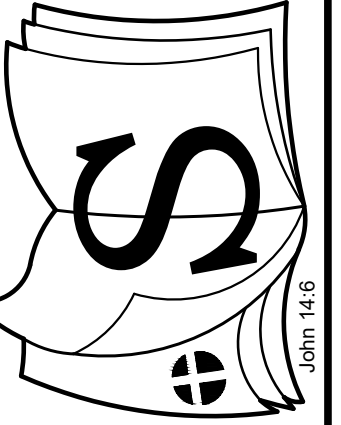


**MAIN HOUSE
ROOF PLAN**

SOTO RESIDENCE
 MURPHY & E. MIDDLE AVENUE
 SAN MARTIN, CA


DRAWN BY: **SS / RM**
 CHECKED BY:
 DATE: **03 MAY 2021**
 SCALE: **AS NOTED**
 JOB NUMBER: **RSR - 0321**
 SHEET:

4

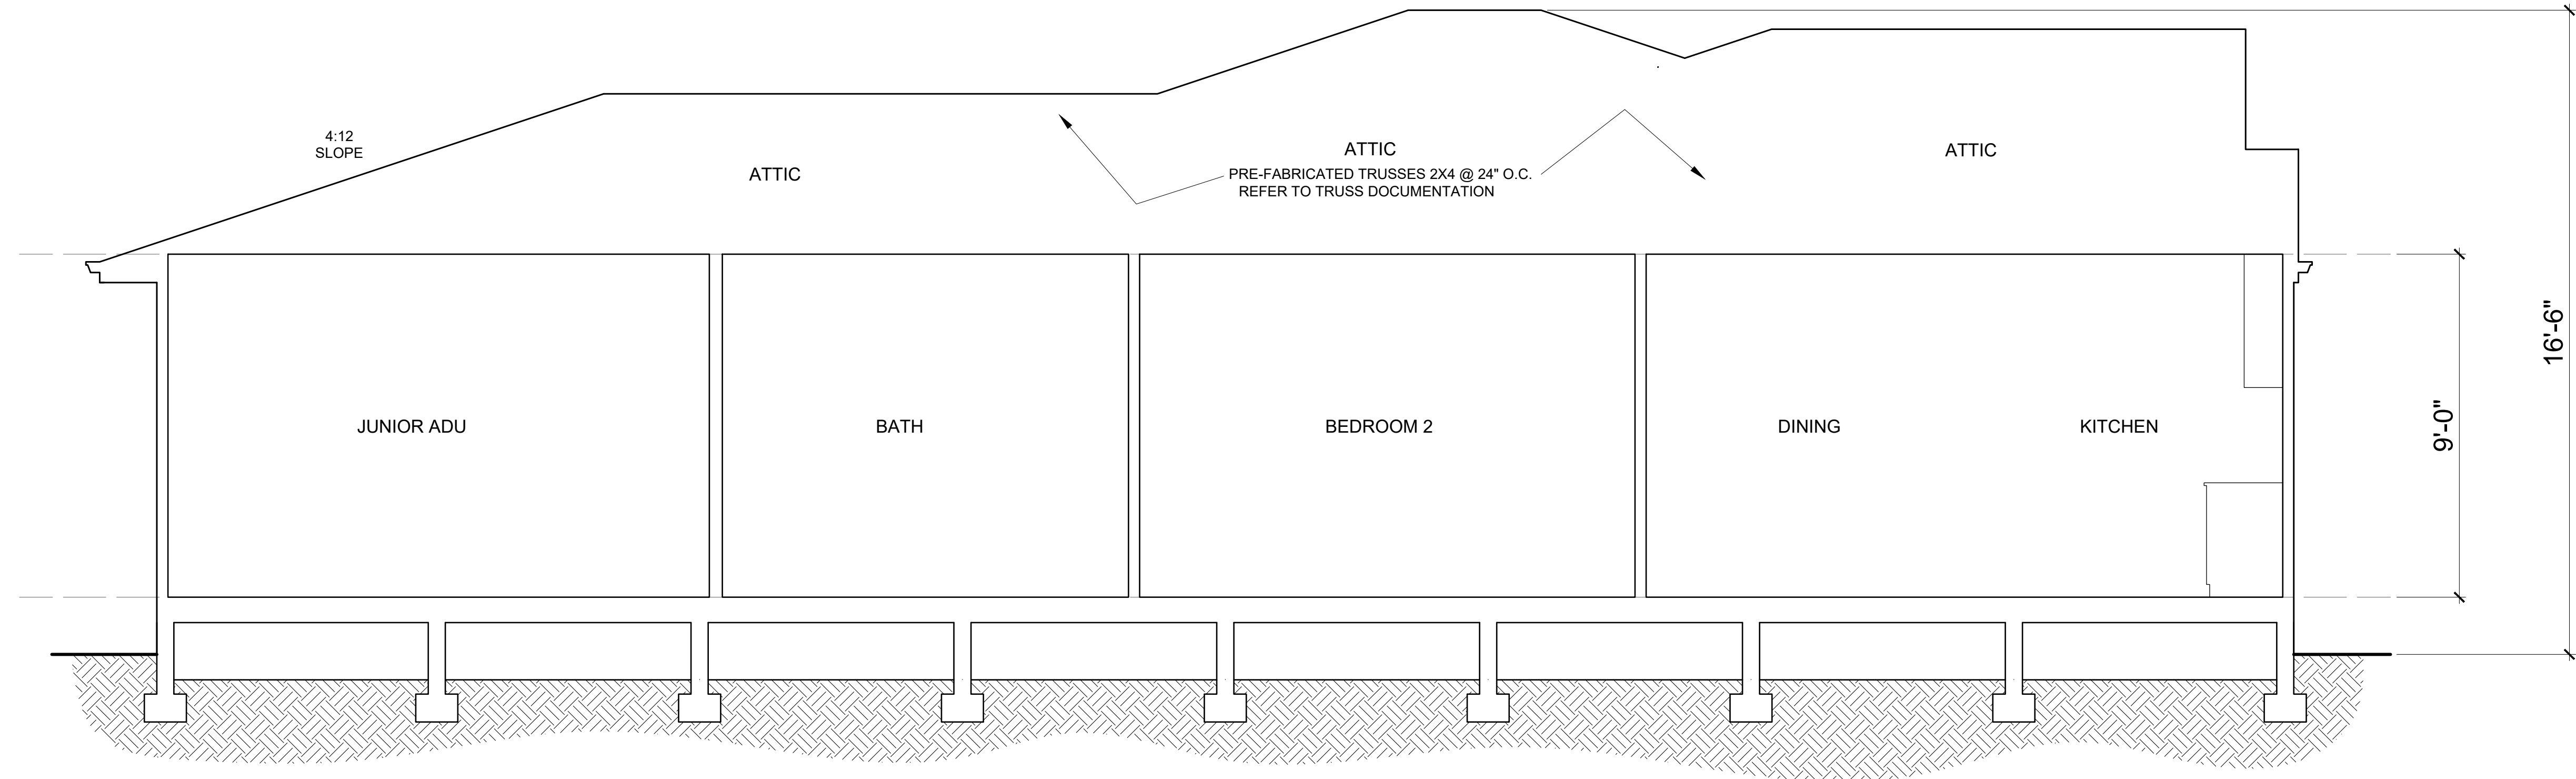

BUILDING LONGITUDINAL SECTION
ACCESSORY DWELLING UNIT

SCALE = 3/8" : 1' - 0"

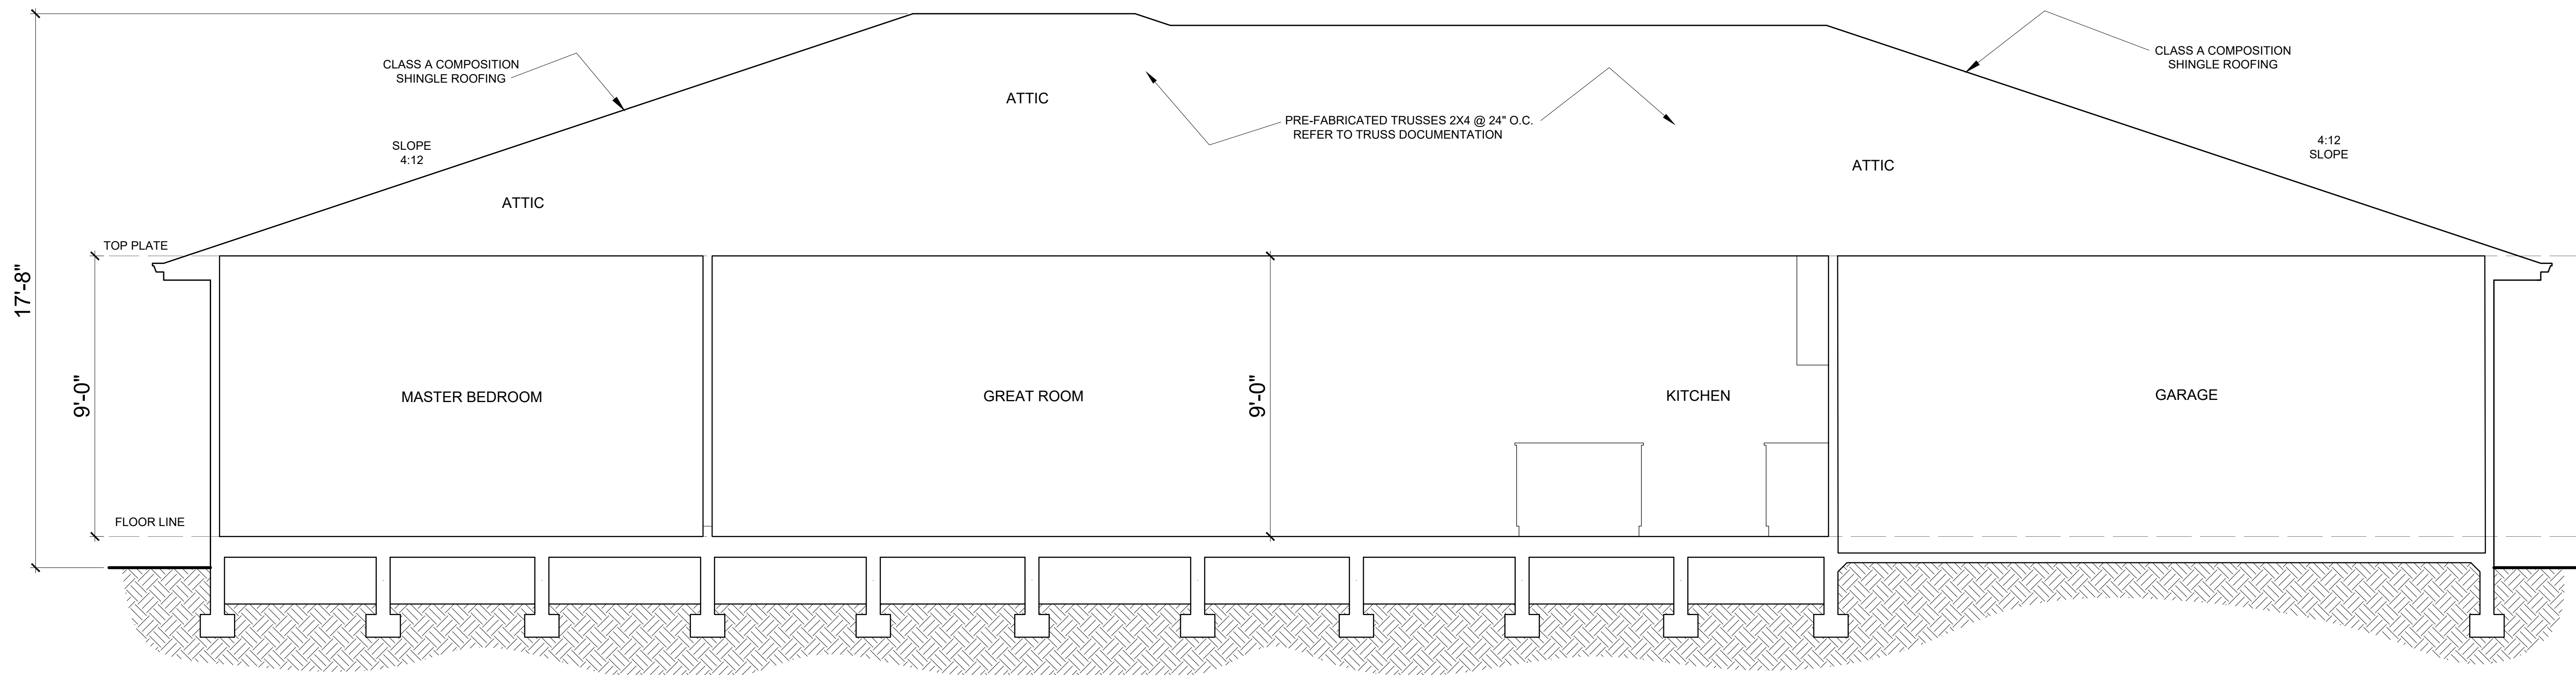


BUILDING LONGITUDINAL SECTION
MAIN DWELLING

SCALE = 3/8" : 1' - 0"

REVISIONS	BY

THIS DRAWING AND OTHER DOCUMENTS PREPARED BY SSSANTOS FOR THIS PROJECT ARE INSTRUMENTS OF SERVICE AND ARE TO REMAIN THE PROPERTY OF SSSANTOS. THESE DOCUMENTS OR PARTS OF IT MAY NOT BE USED BY THE OWNER OR OTHERS IN OTHER PROJECTS. FOR ADDITION TO THIS PROJECT, PROJECTS, FOR ADDITION TO THIS PROJECT, OR FOR COMPLETION OF THIS DOCUMENTATION BY OTHERS EXCEPT BY AGREEMENT IN WRITING BY AND APPROPRIATE COMPENSATION TO SSSANTOS, APPROPRIATE COMPENSATION SHALL BE DETERMINED BY SSSANTOS.

DESIGN & DOCUMENTATION BY
SSSANTOS DESIGNS
 PO Box 38, Mountain View, CA 94042
 Office 650 966 1842 Call 650 796 7159
 EMAIL: SSSANTOS@SSSDESIGNS.ORG
 WEB: WWW.SSSDESIGNS.ORG

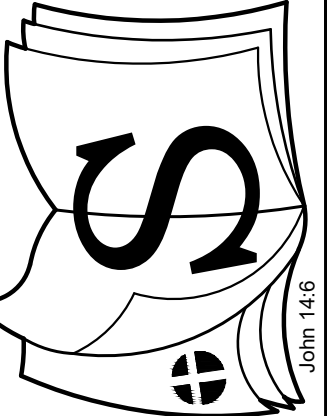

BUILDING SECTIONS

SOTO RESIDENCE
 MURPHY & E. MIDDLE AVENUE
 SAN MARTIN, CA


DRAWN BY: **SS / RM**
 CHECKED BY:
 DATE: **03 MAY 2021**
 SCALE: **AS NOTED**
 JOB NUMBER: **RSR - 0321**
 SHEET:

5

REVISIONS	BY

THIS DRAWING AND OTHER DOCUMENTS PREPARED BY SSSANTOS FOR THE PROJECT ARE INSTRUMENTS OF SERVICE AND ARE TO REMAIN THE PROPERTY OF SSSANTOS. THESE DOCUMENTS OR PARTS OF IT MAY NOT BE USED BY THE OWNER OR OTHERS IN OTHER PROJECTS FOR ADDITION TO THIS PROJECT OR FOR COMPLETION OF THIS DOCUMENTATION BY OTHERS EXCEPT BY WRITTEN PERMISSION BY SSSANTOS. APPROPRIATE COMPENSATION TO SSSANTOS SHALL BE DETERMINED BY SSSANTOS.



DESIGN & DOCUMENTATION BY
SSSANTOS DESIGNS
 PO Box 38, Mountain View, CA 94042
 Office 650 966 1842 Call 650 796 7159
 EMAIL: SSSANTOS@SSSDESIGNS.ORG
 WEB: WWW.SSSDESIGNS.ORG




ADU FLOOR PLAN

SOTO RESIDENCE
 MURPHY & E. MIDDLE AVENUE
 SAN MARTIN, CA

DRAWN BY: **SS / RM**
 CHECKED BY:
 DATE: **03 MAY 2021**
 SCALE: **AS NOTED**
 JOB NUMBER: **RSR - 0321**
 SHEET: **6**

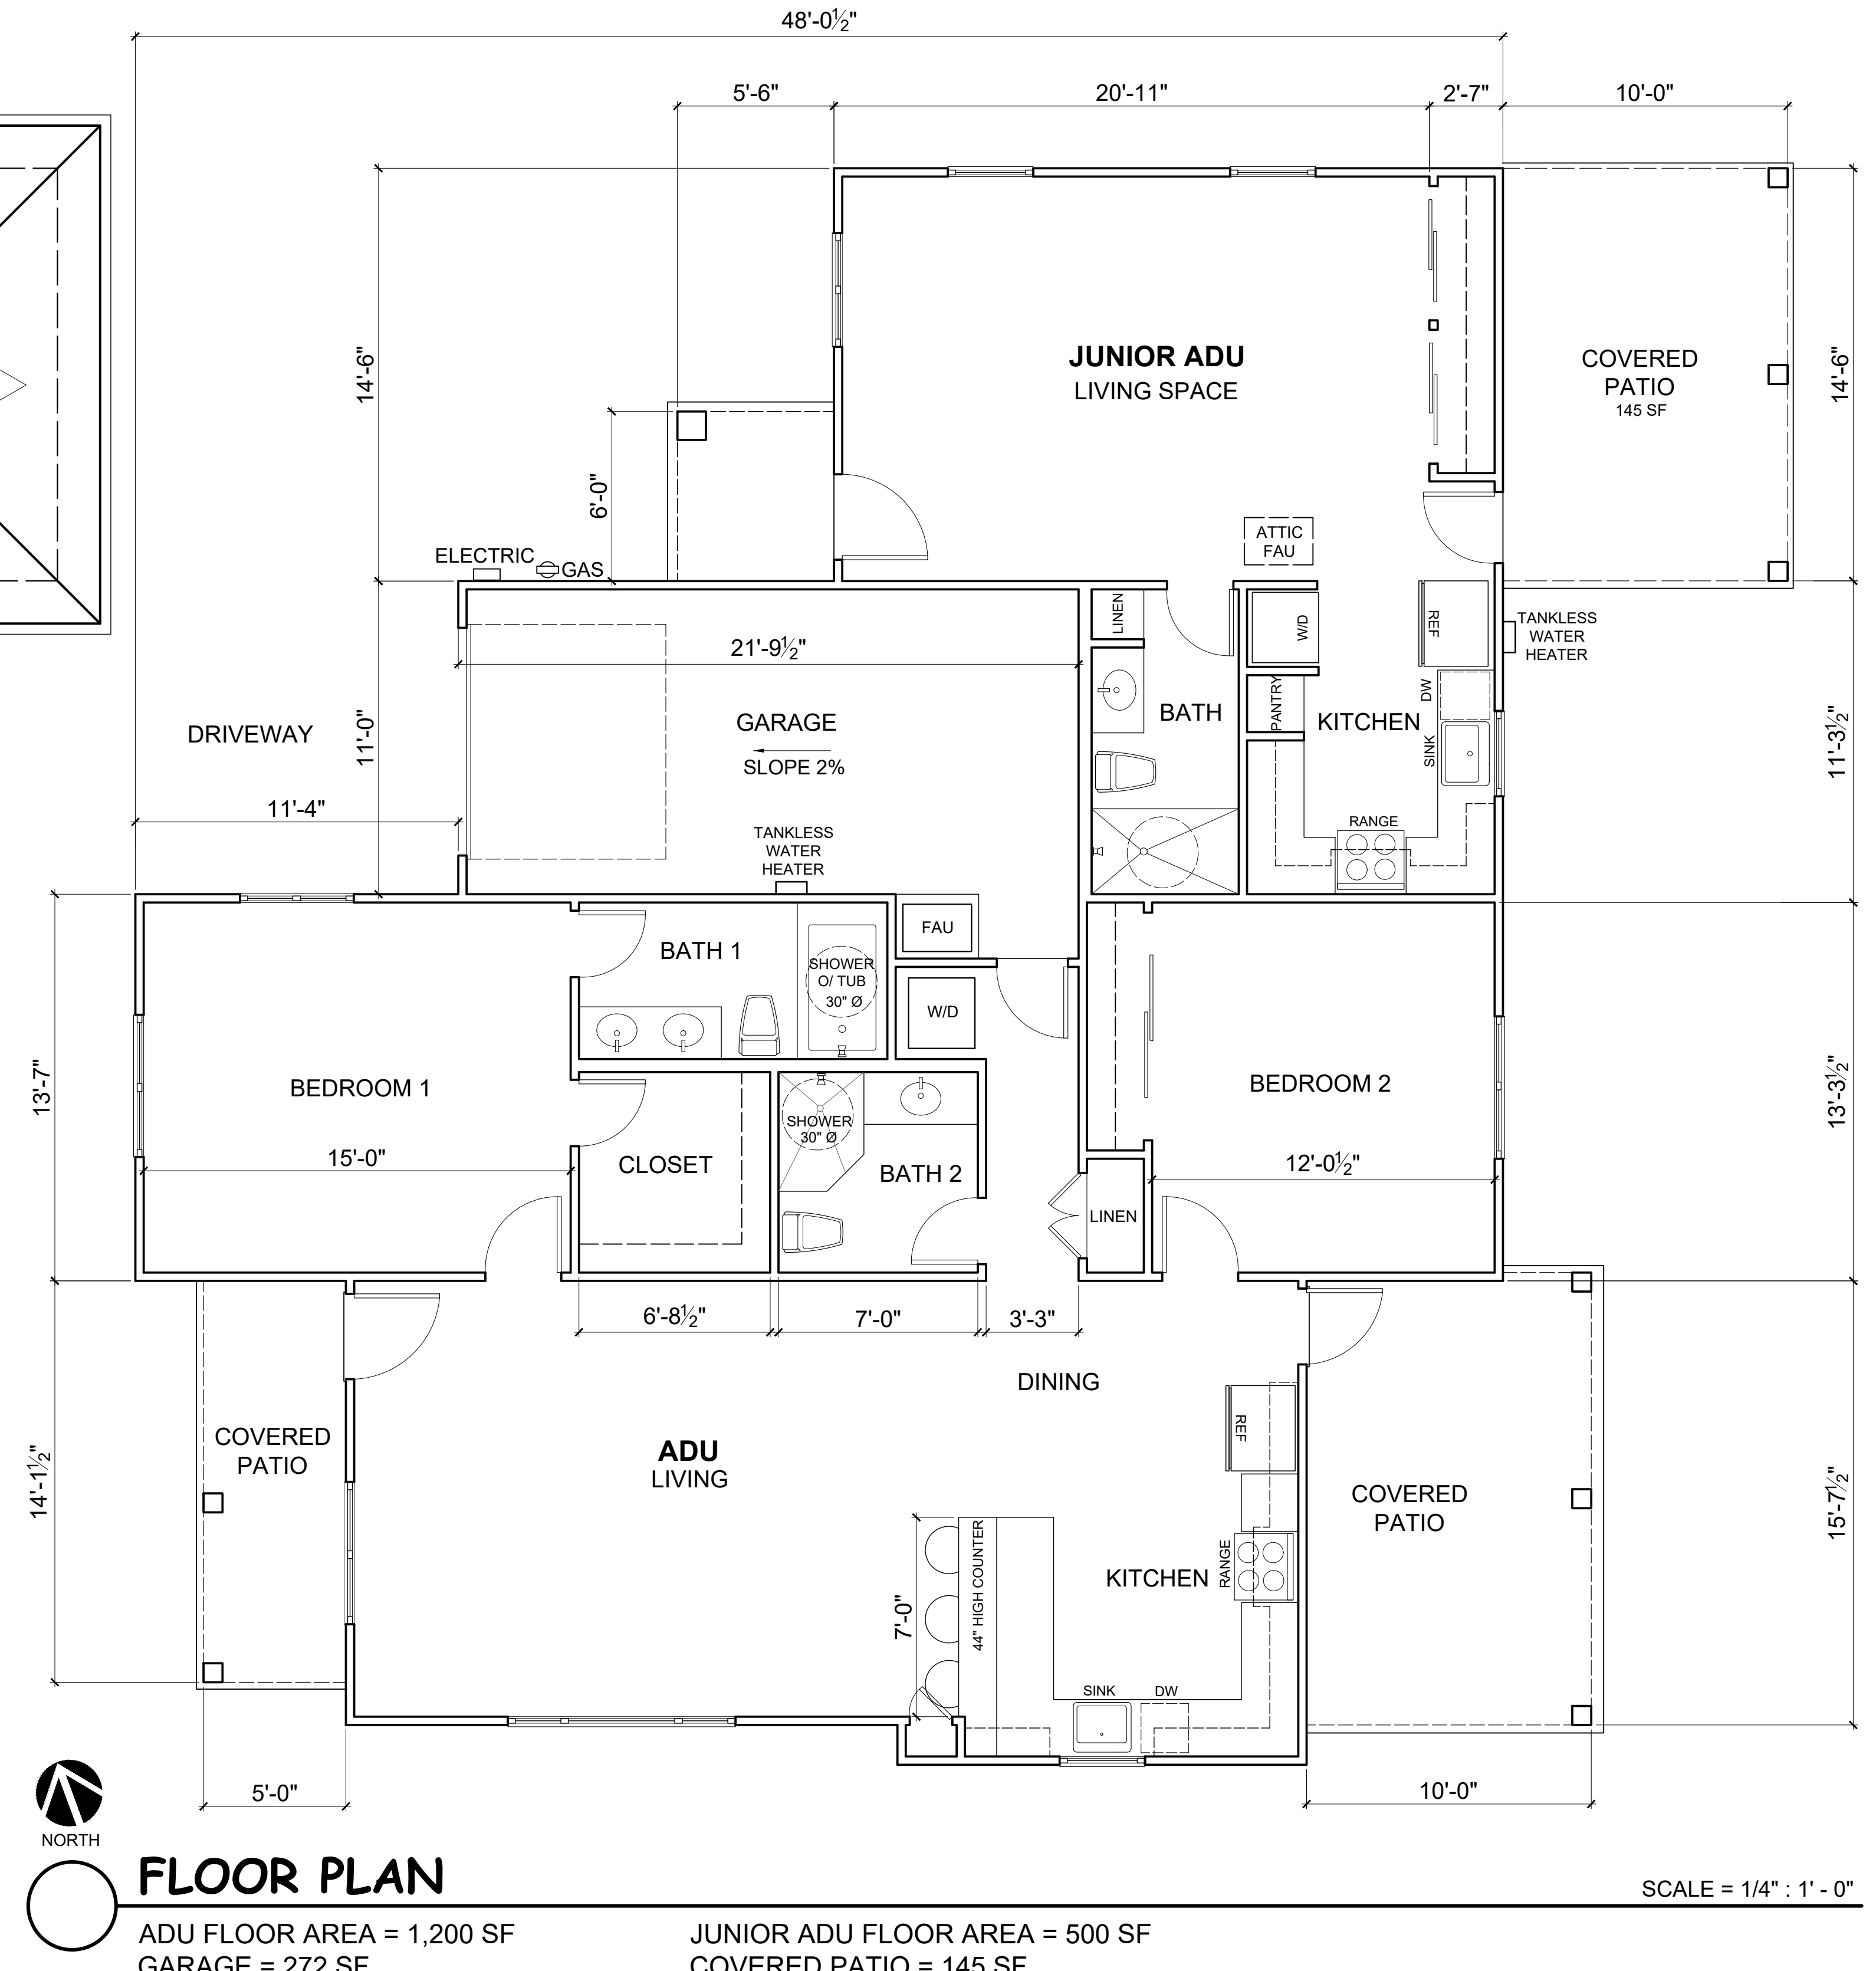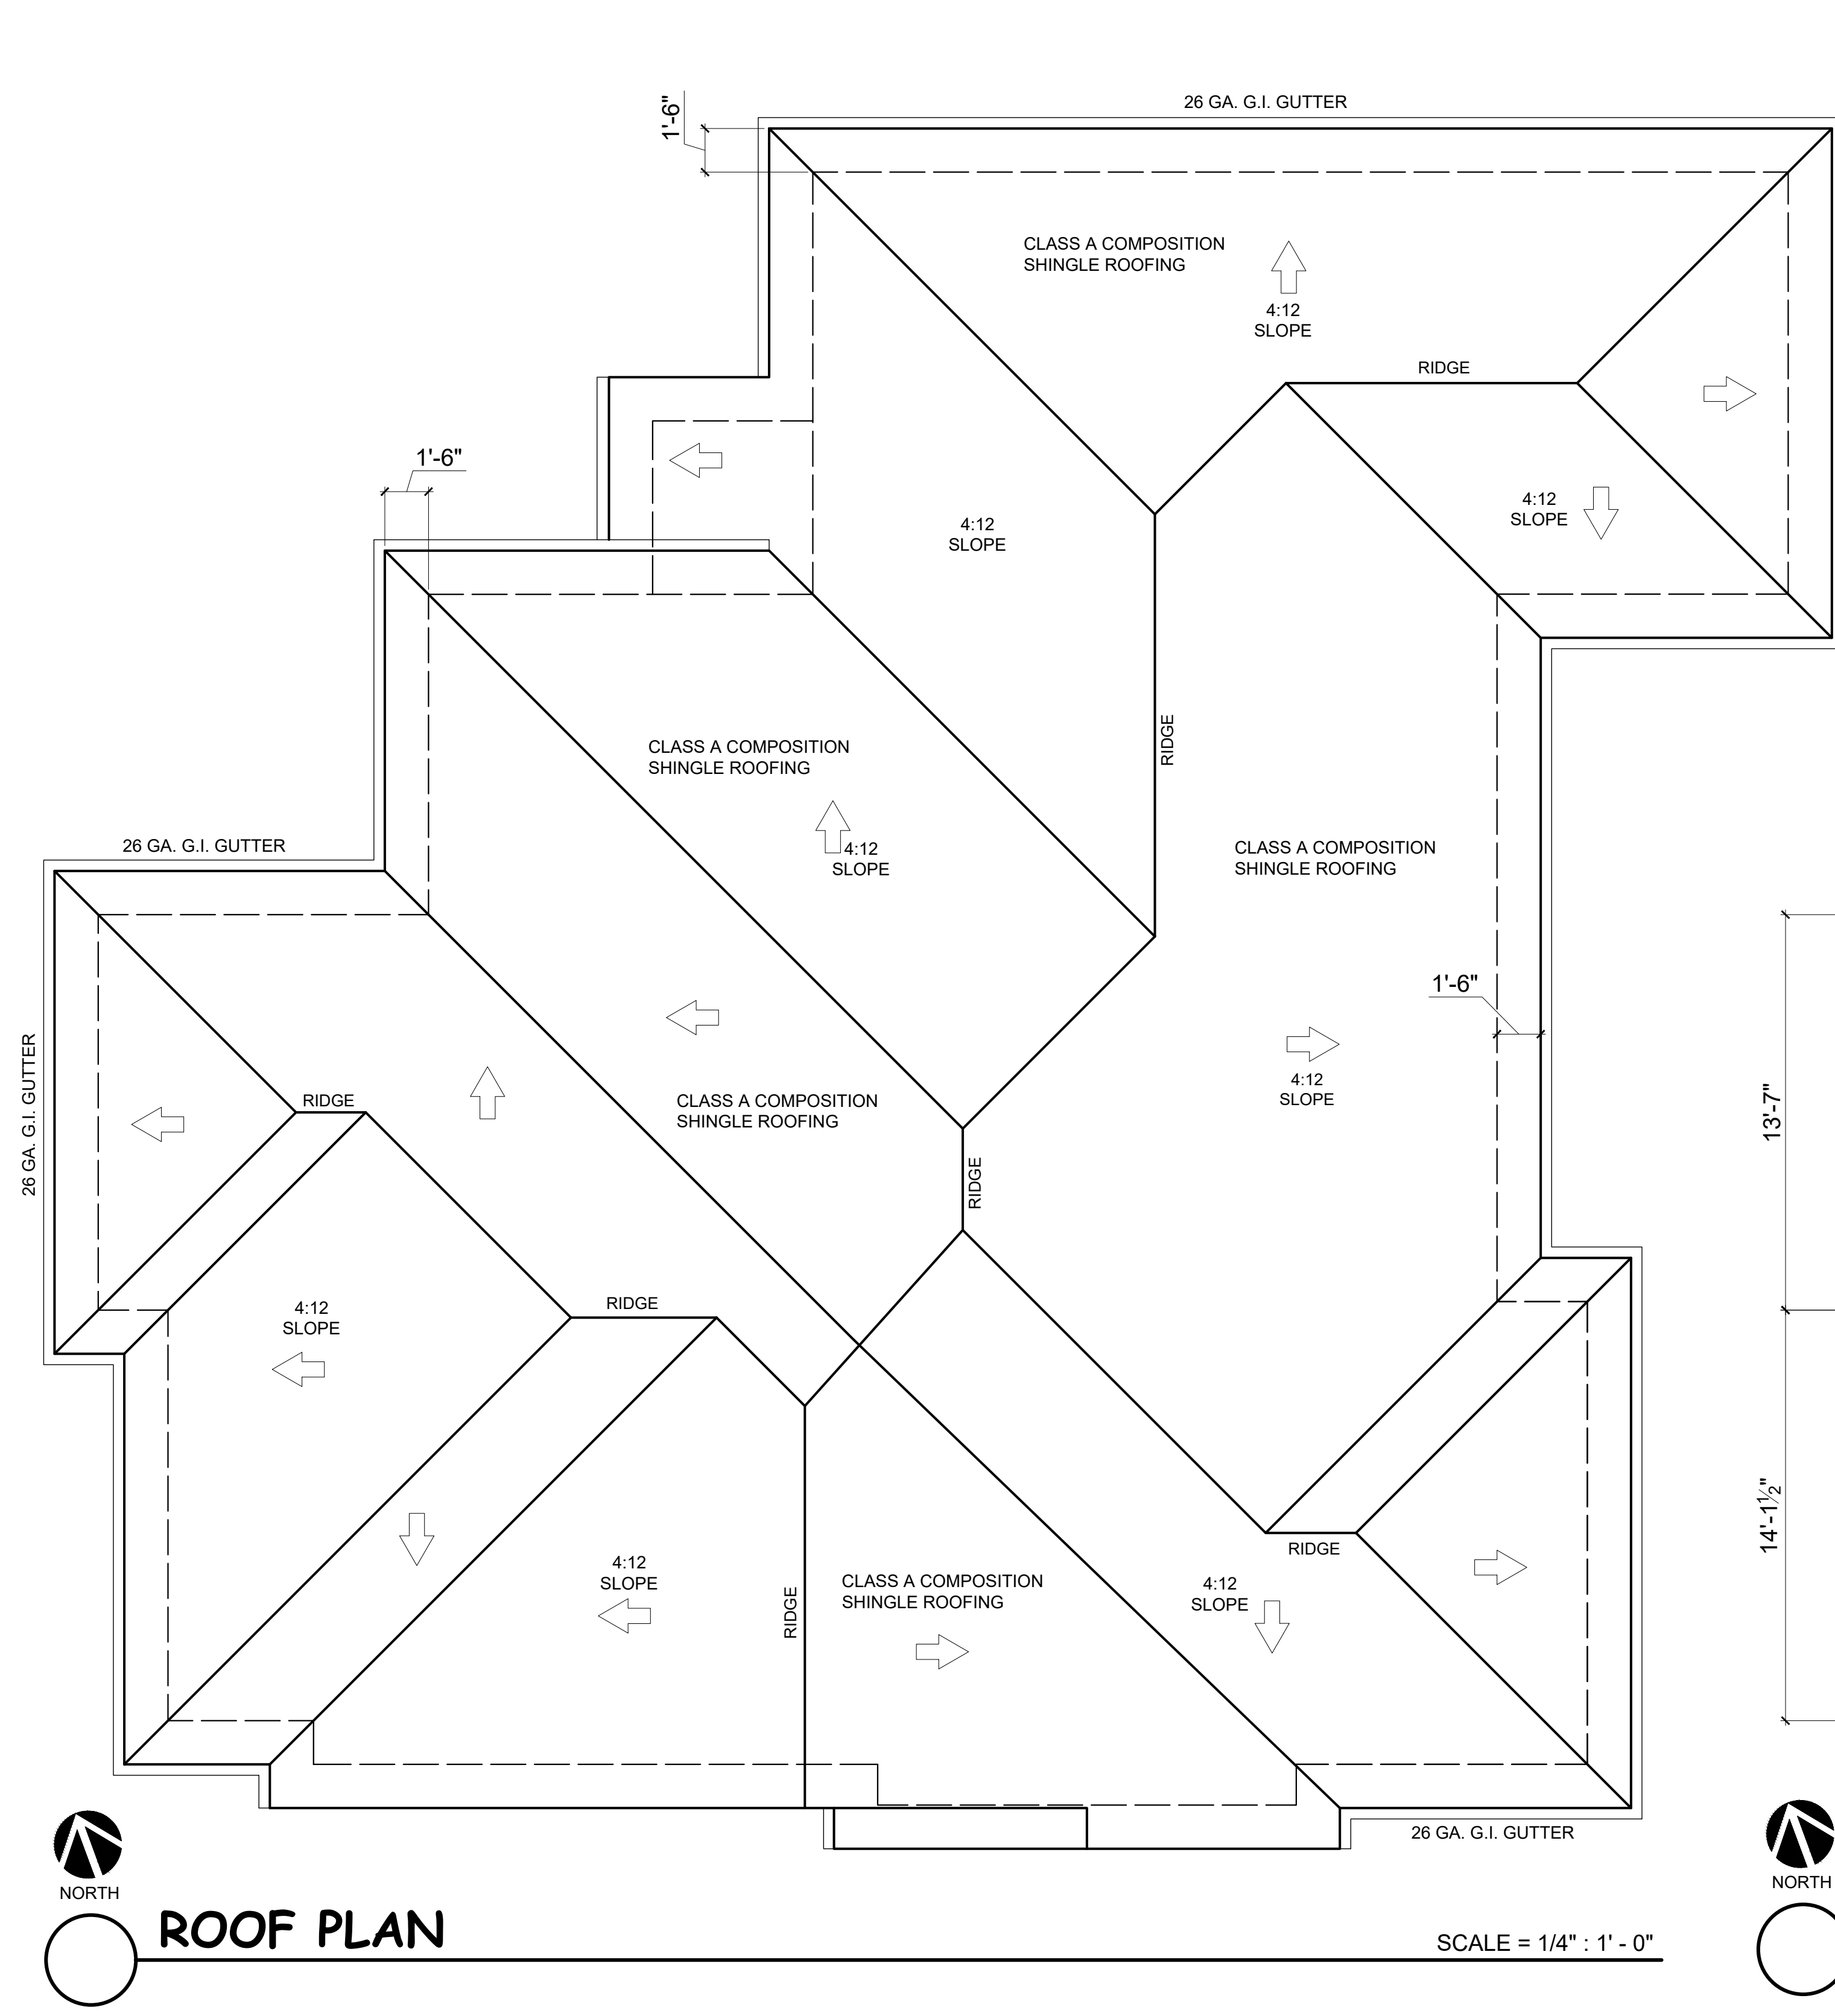

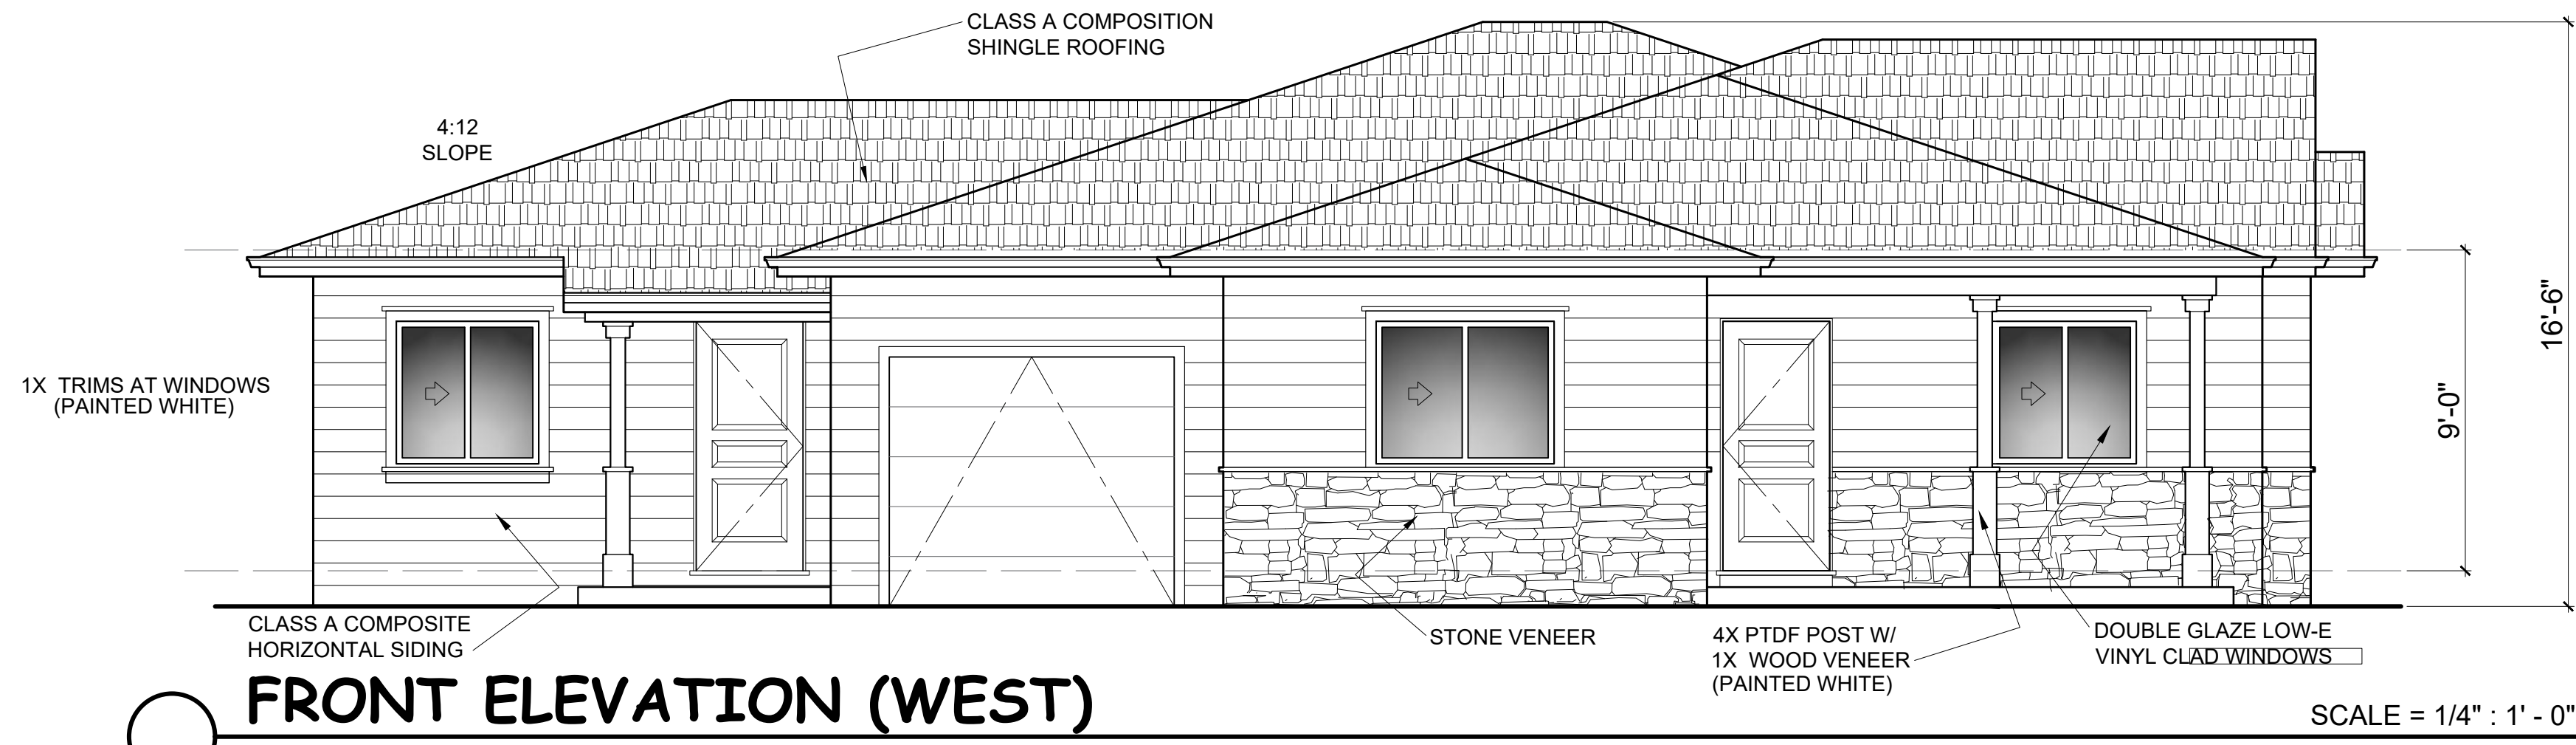

FRONT ELEVATION (WEST)


SCALE = 1/4" : 1' - 0"

MATERIALS

'EL DORADO' MOUNTAIN LEDGE PANELS STONE VENEER


CLASS A COMPOSITION SHINGLE ROOFING "CERTAITEED" PRESIDENTIAL ULTIMATE

"HARDIE PLANK" HORIZONTAL SMOOTH LAP SIDING - KHAKI COLOR

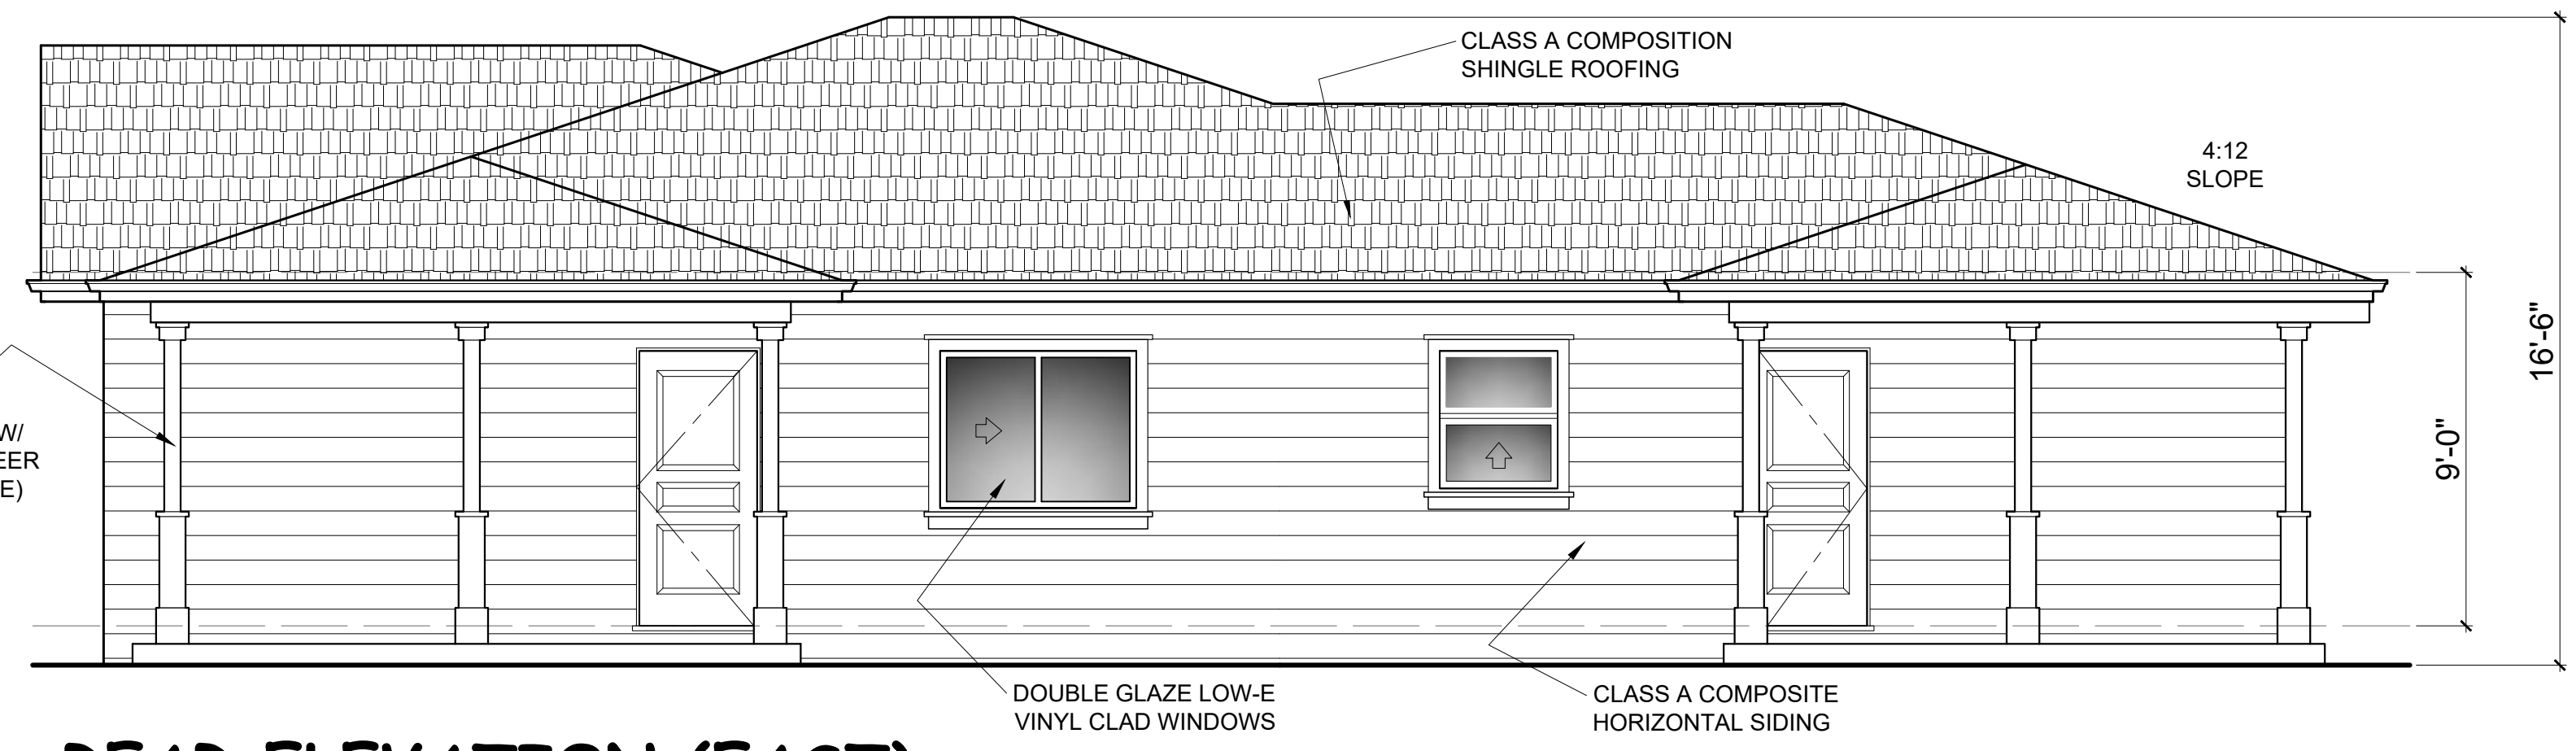


REAR ELEVATION (EAST)

SCALE = 1/4" : 1' - 0"

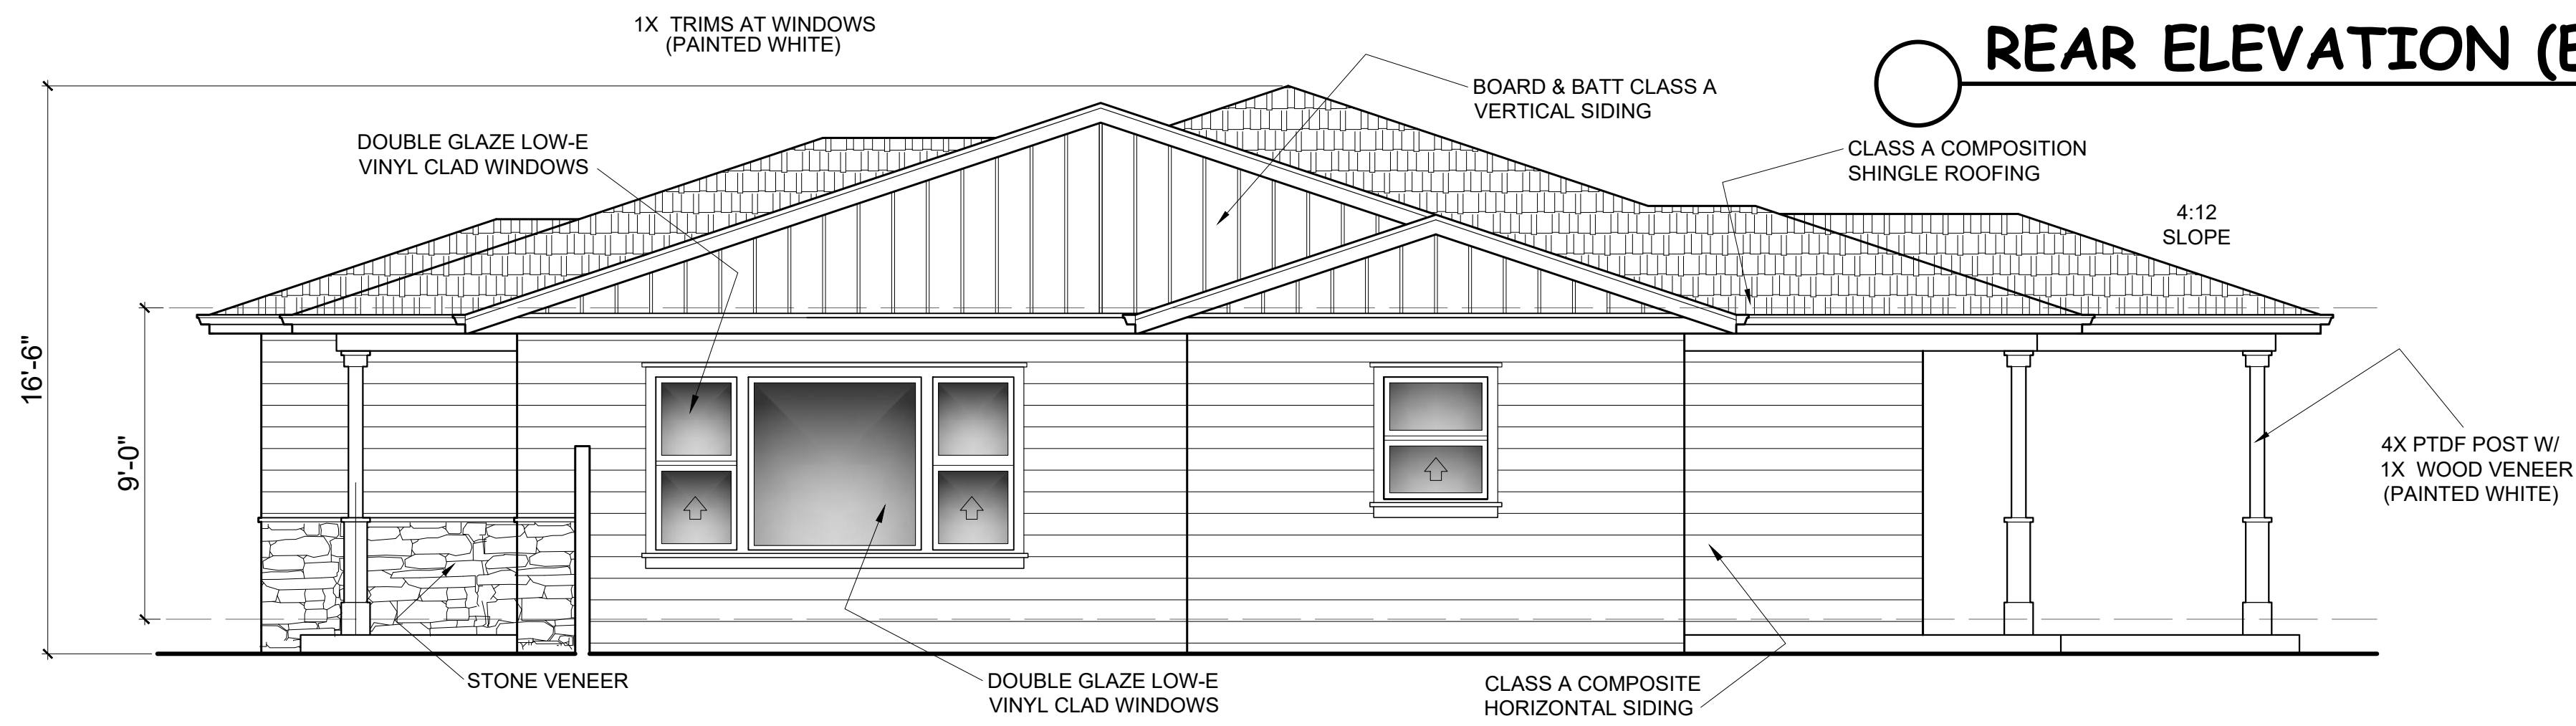

RIGHT SIDE ELEVATION (SOUTH)

SCALE = 1/4" : 1' - 0"

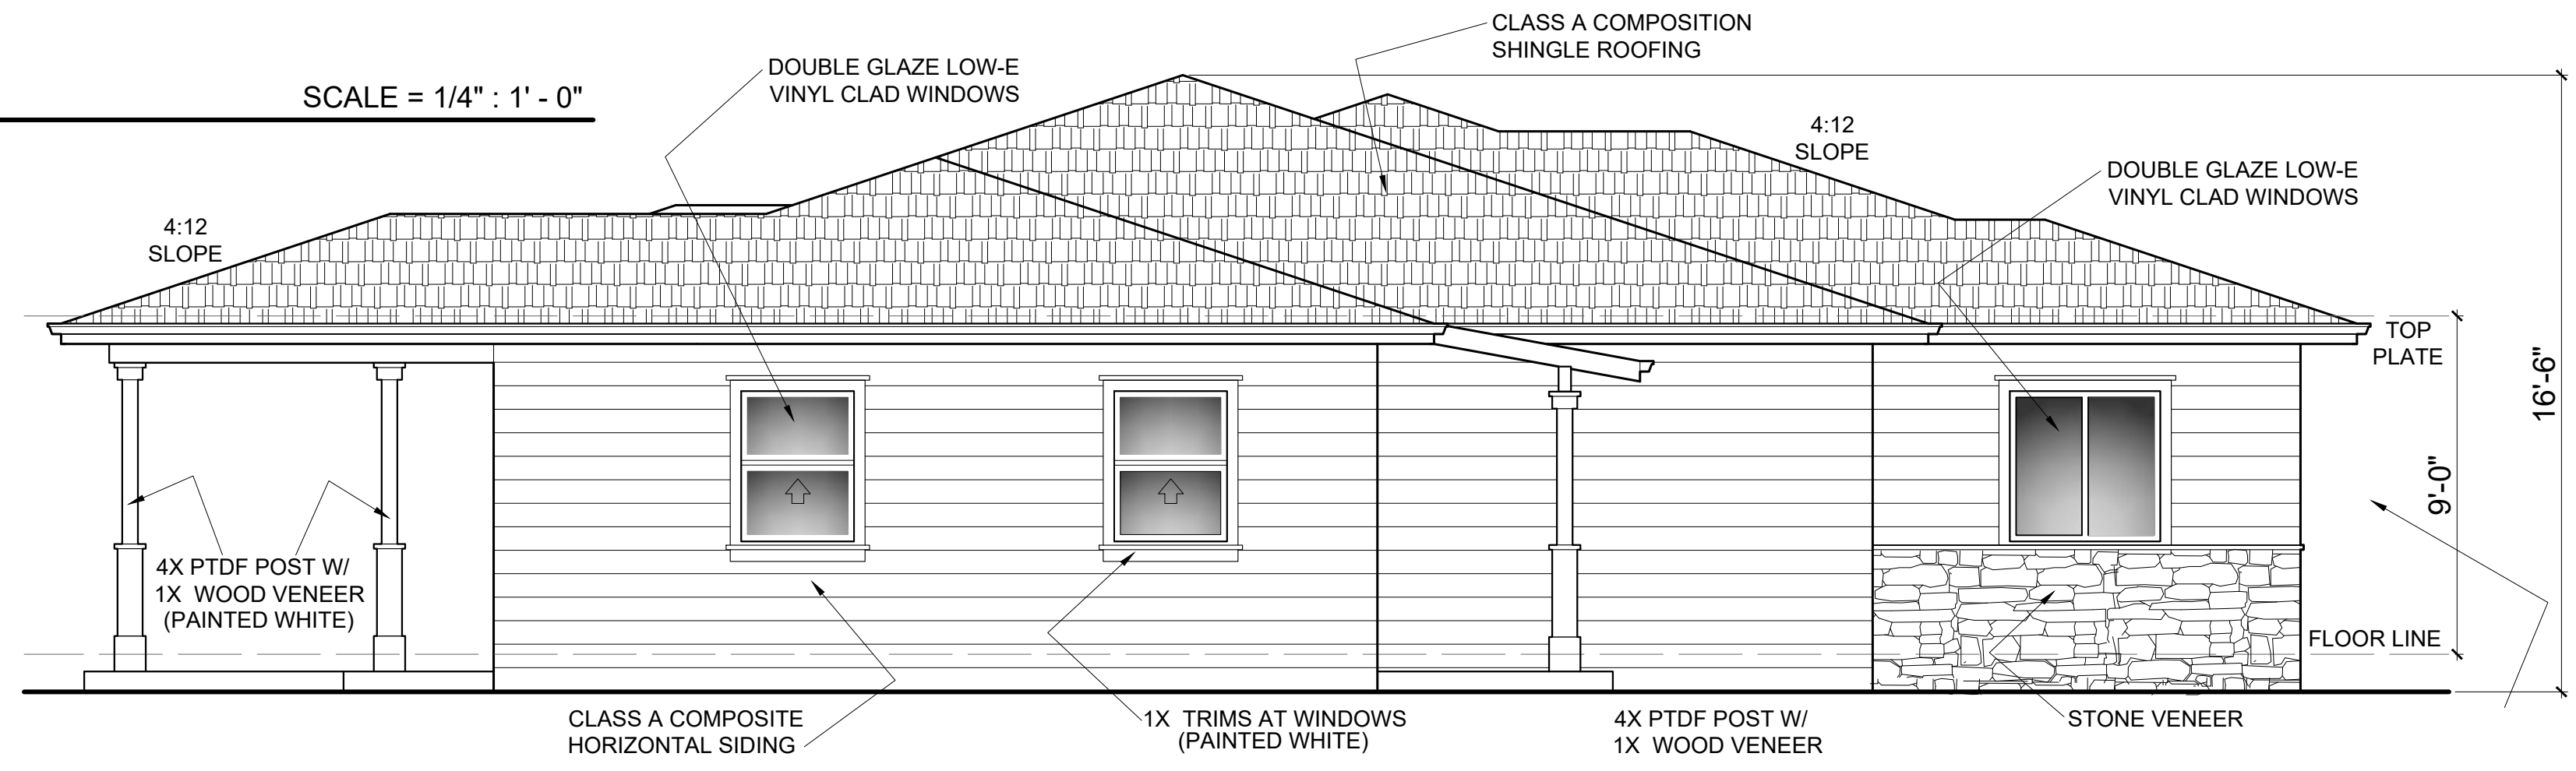


LEFT SIDE ELEVATION (NORTH)

SCALE = 1/4" : 1' - 0"

REVISIONS	BY

THIS DRAWING AND OTHER DOCUMENTS PREPARED BY SSSANTOS FOR THE PROJECT ARE INSTRUMENTS OF SERVICE AND ARE TO REMAIN THE PROPERTY OF SSSANTOS. THESE DOCUMENTS OR PARTS OF IT MAY NOT BE USED BY THE OWNER OR OTHERS IN OTHER PROJECTS. FOR ADDITION TO THIS PROJECT OR FOR COMPLETION OF THIS DOCUMENTATION BY OTHERS EXCEPT BY INSTRUMENTS PREPARED BY SSSANTOS, APPROPRIATE COMPENSATION TO SSSANTOS SHALL BE DETERMINED BY SSSANTOS.

DESIGN & DOCUMENTATION BY
SSSANTOS DESIGNS
 PO Box 38, Mountain View, CA 94042
 Office 650 966 1842 Call 650 794 7159
 EMAIL: SSSANTOS@SSSANTOSDESIGNS.ORG
 WEB: WWW.SSSANTOSDESIGNS.ORG

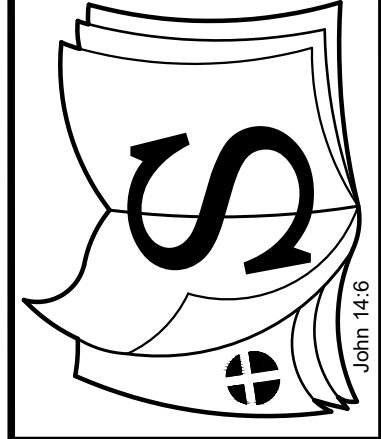

ADU ELEVATIONS

SOTO RESIDENCE
 MURPHY & E. MIDDLE AVENUE
 SAN MARTIN, CA

DRAWN BY: **SS / RM**
 CHECKED BY:
 DATE: **03 MAY 2021**
 SCALE: **AS NOTED**
 JOB NUMBER: **RSR - 0321**
 SHEET:

REVISIONS	BY

THIS DRAWING AND OTHER DOCUMENTS PREPARED BY SSSANTOS FOR THE PROJECT ARE INSTRUMENTS OF SERVICE AND ARE TO REMAIN THE PROPERTY OF SSSANTOS. THESE DOCUMENTS OR PARTS OF IT MAY NOT BE USED BY THE OWNER OR OTHERS IN OTHER PROJECTS. FOR ADDITION TO THE PROJECT, OR FOR COMPLETION OF THIS DOCUMENTATION BY OTHERS EXCEPT BY AGREEMENT IN WRITING BY AND APPROPRIATE COMPENSATION TO SSSANTOS, APPROPRIATE COMPENSATION SHALL BE DETERMINED BY SSSANTOS.

DESIGN & DOCUMENTATION BY

SSSANTOS DESIGNS

PO Box 38, Mountain View, CA 94042
Office 650 966 1842 Call 650 796 7159
EMAIL: SSSANTOS@SSSDESIGNS.ORG
WEB : WWW.SSSDESIGNS.ORG



John 14.8

BARN

SOTO RESIDENCE
MURPHY & E. MIDDLE AVENUE
SAN MARTIN, CA

DRAWN BY: **SS / RM**
CHECKED BY:
DATE: **03 MAY 2021**
SCALE: **AS NOTED**
JOB NUMBER: **RSR - 0321**
SHEET: **08**