




PROPOSED GARAGE FLOOR PLAN 1
SCALE: 1/4" = 1'

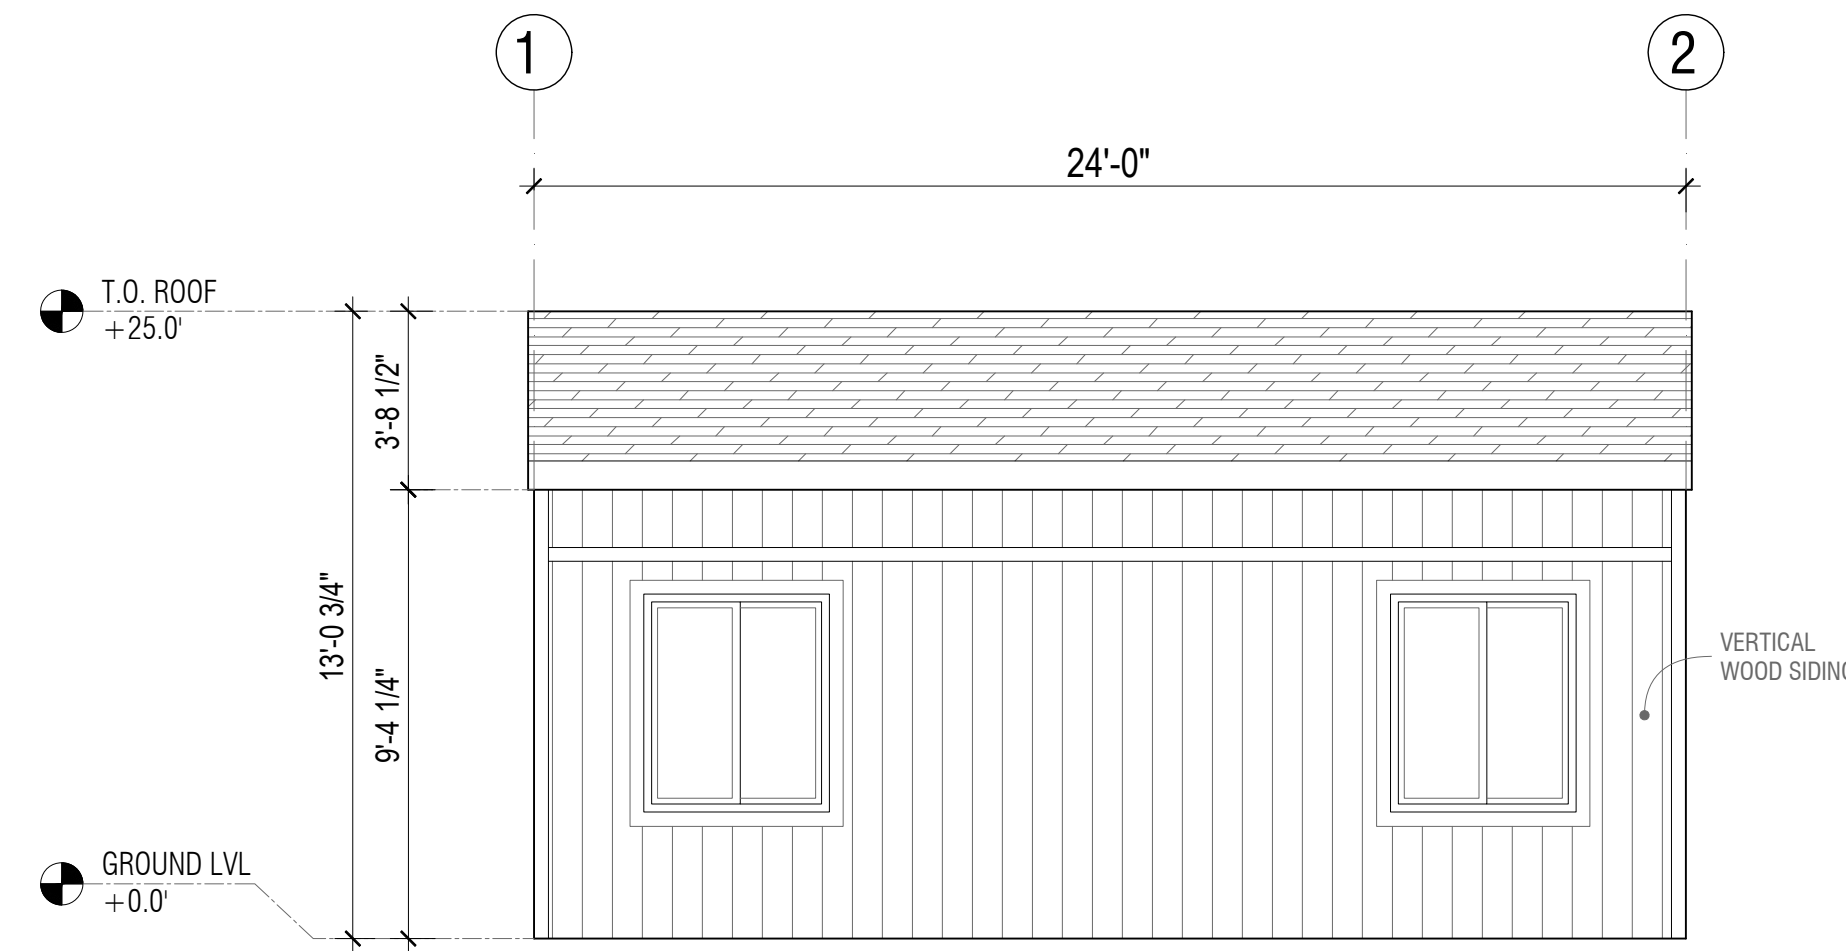


PROPOSED SOUTH ELEVATION 2
SCALE: 1/4" = 1'

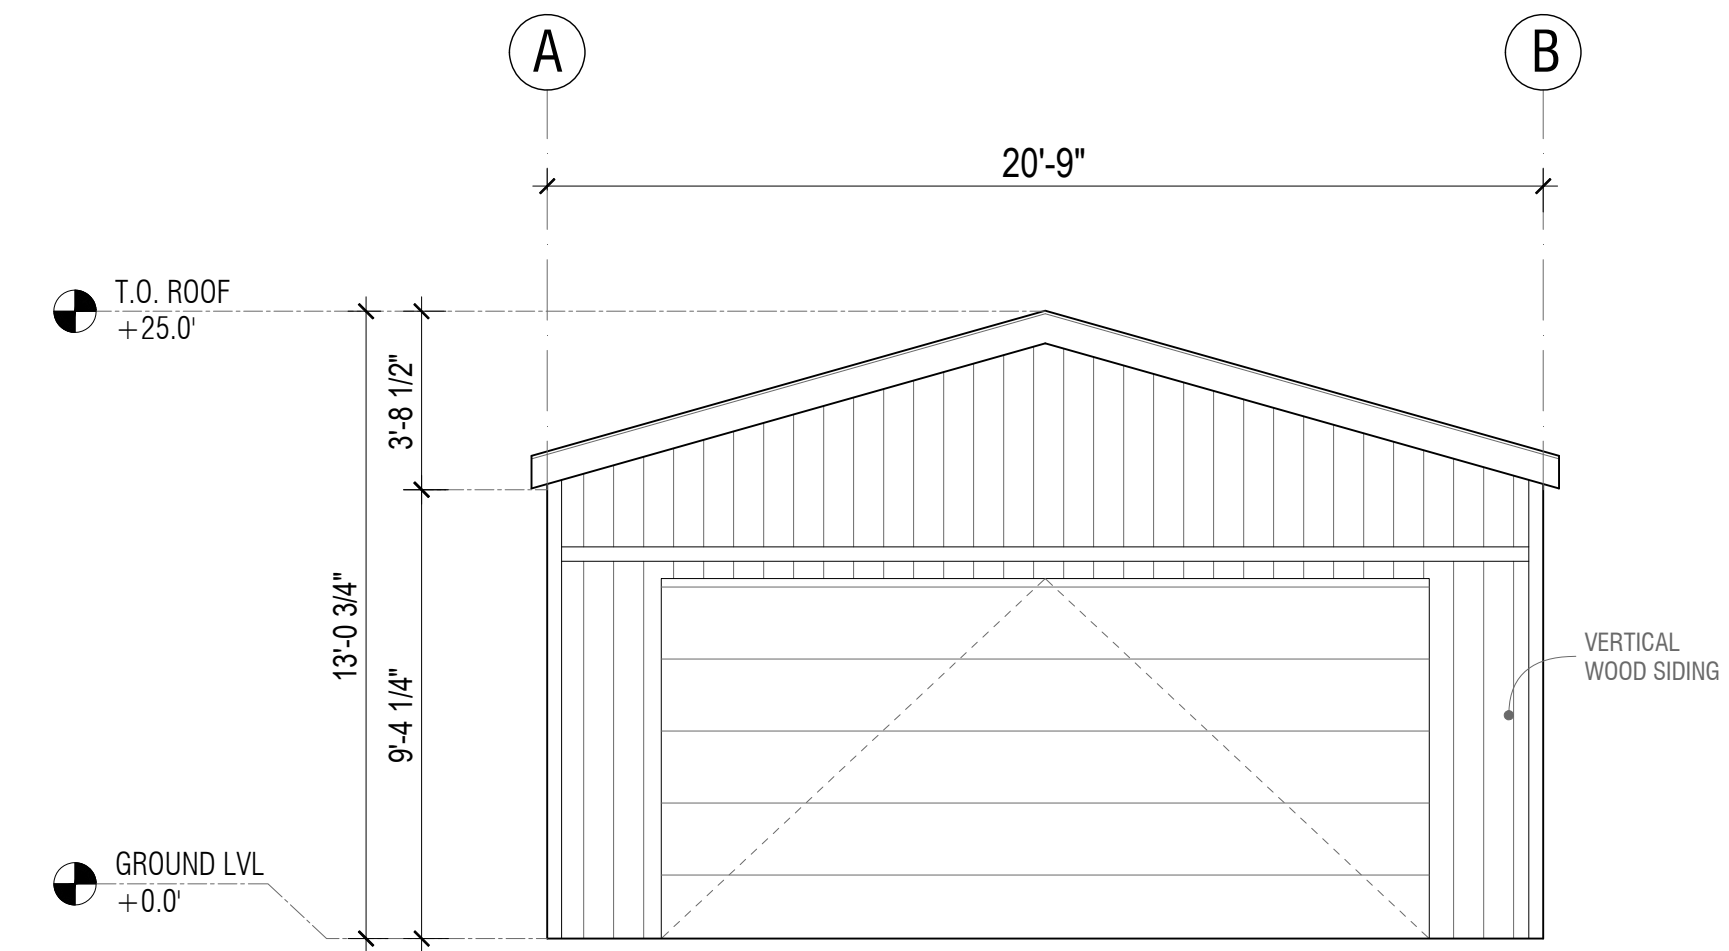

PROPOSED WEST ELEVATION 4
SCALE: 1/4" = 1'

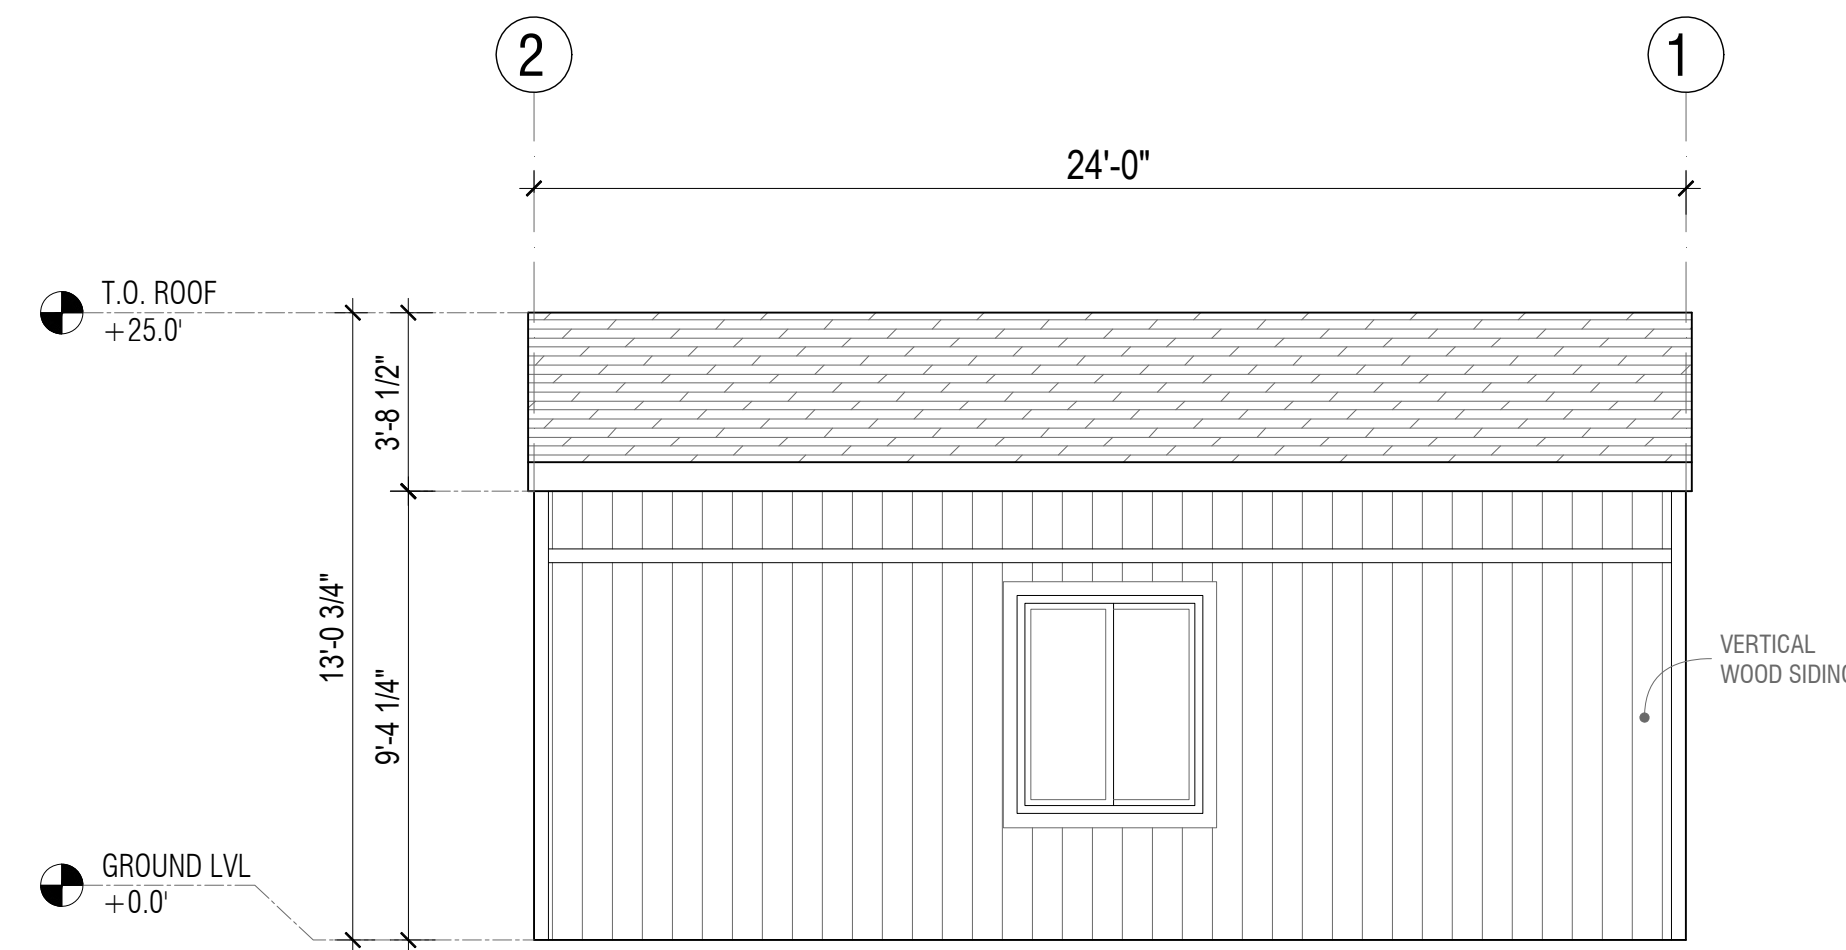

PROPOSED NORTH ELEVATION 3
SCALE: 1/4" = 1'

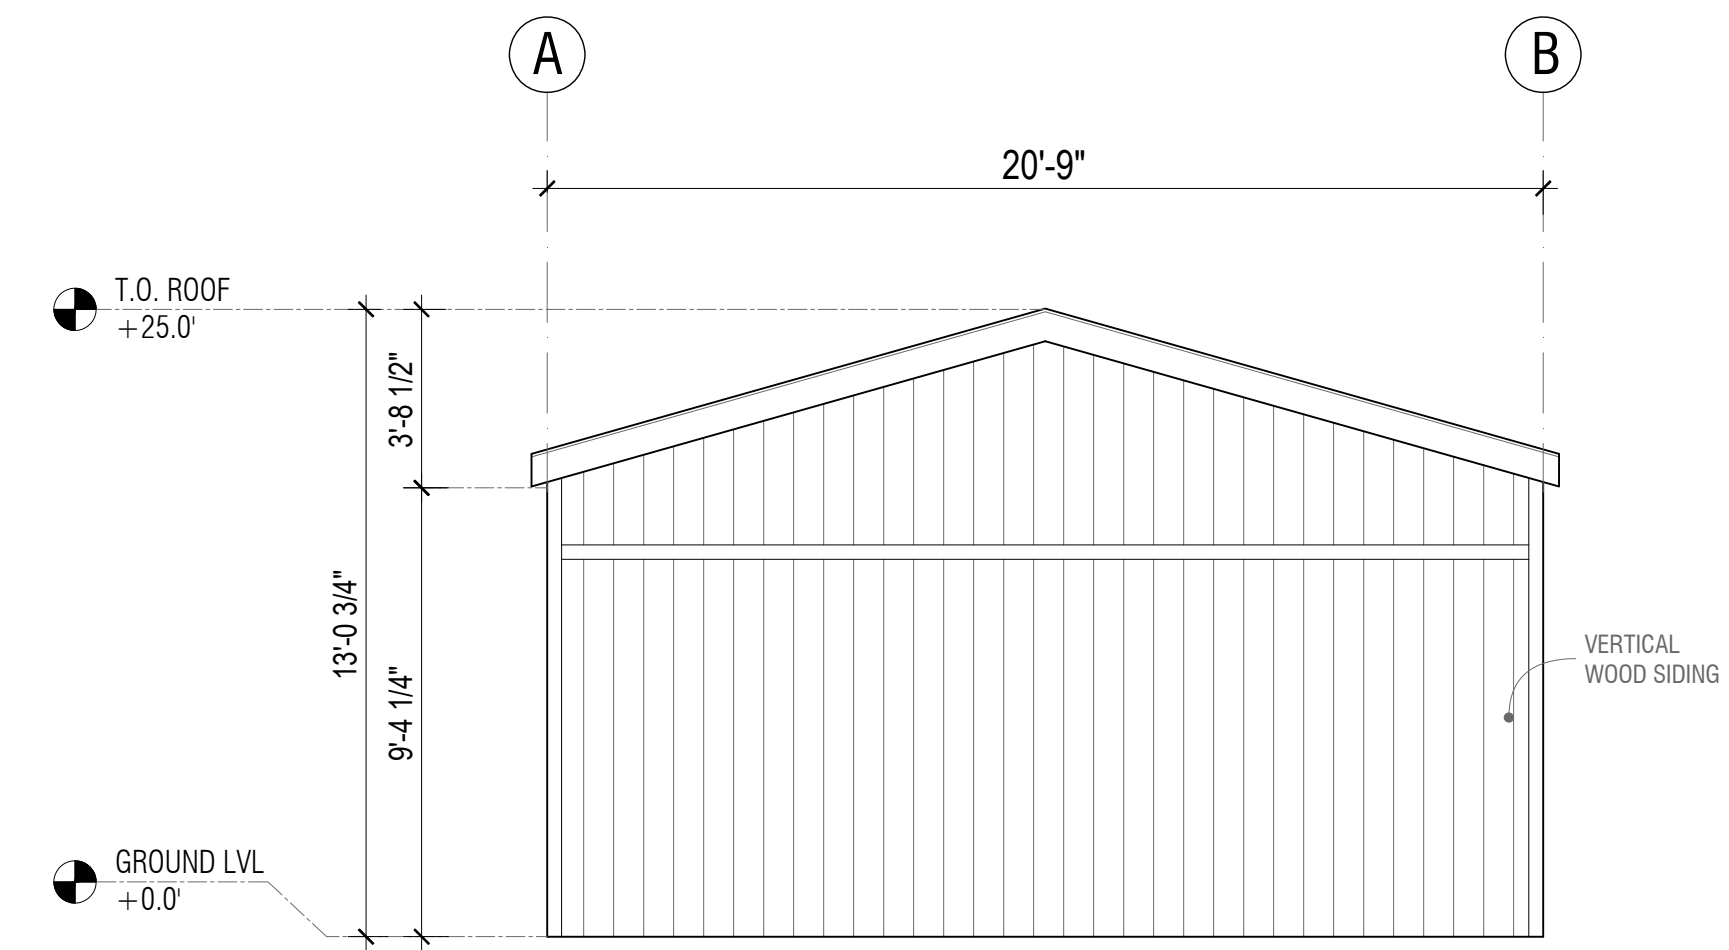

PROPOSED EAST ELEVATION 5
SCALE: 1/4" = 1'




PROJECT
SCHELLER AVENUE
MORGAN HILL, CA 95037

ISSUES & REVISIONS

PROPOSED GARAGE FLOOR PLAN & ELEVATIONS
DATE: 11/02/20
DRAWING BY: Y. ZHANG
SCALE: AS NOTED


A2.1

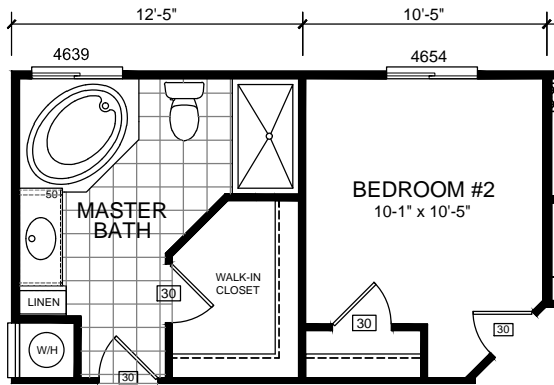


OPTIONAL MASTER BATH-B



OPTIONAL LAUNDRY ROOM

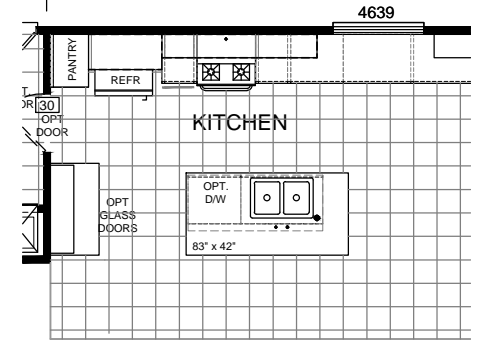

OPTIONAL KITCHEN

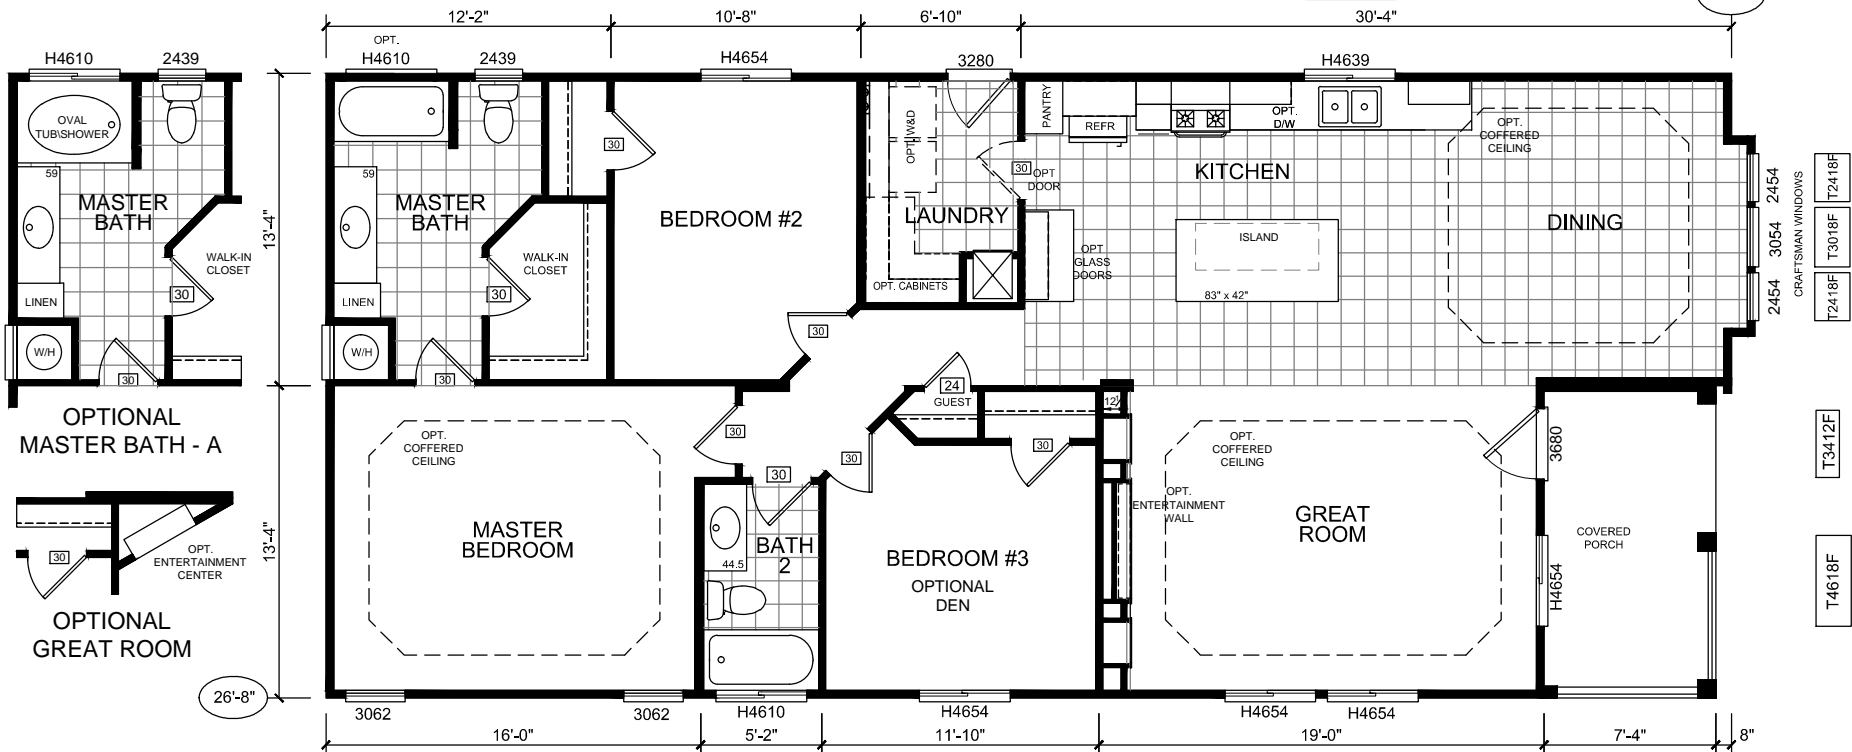

KB-65 1502 SQ. FT. (60'-0\"/>



299 N. Smith Ave., Corona CA 92880

PROPRIETARY AND CONFIDENTIAL
 THESE DRAWINGS AND SPECIFICATIONS ARE ORIGINAL
 PROPRIETARY AND CONFIDENTIAL MATERIALS OF
 CHAMPION HOME BUILDERS INC.
 COPYRIGHT © 1976-2014 BY CHAMPION

APPROVER'S SEAL

MODIFICATIONS

2-SEE REV LOG BMS 5-14-14

MODEL:

KB-65

60/57/26-8-3BR

TITLE:

LITERATURE PLAN

DATE: 03-14-14

SCALE: 1/8" = 1'-0"

FILENAME:

KB-65-LT101

DRAWN BY: BMS


CHECKED BY:

SHEET NO.:


LT-101

PAGE:

1 OF 1

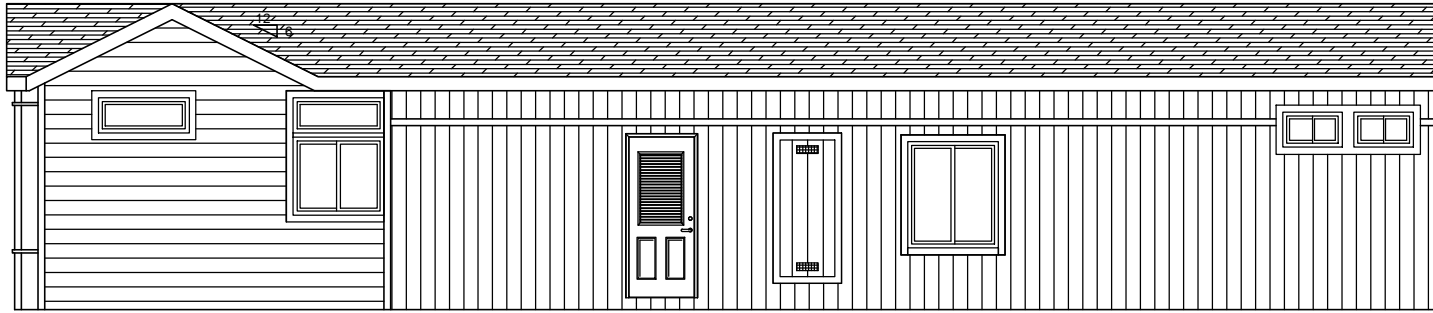


RIGHT

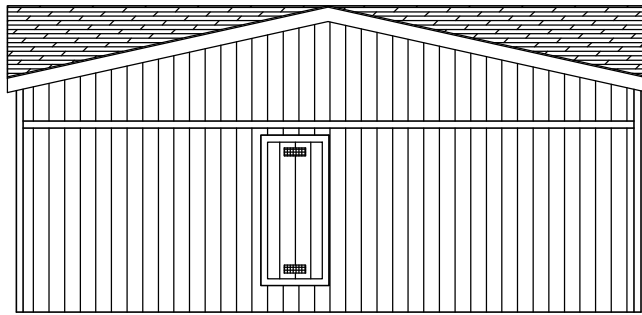

REAR



FRONT

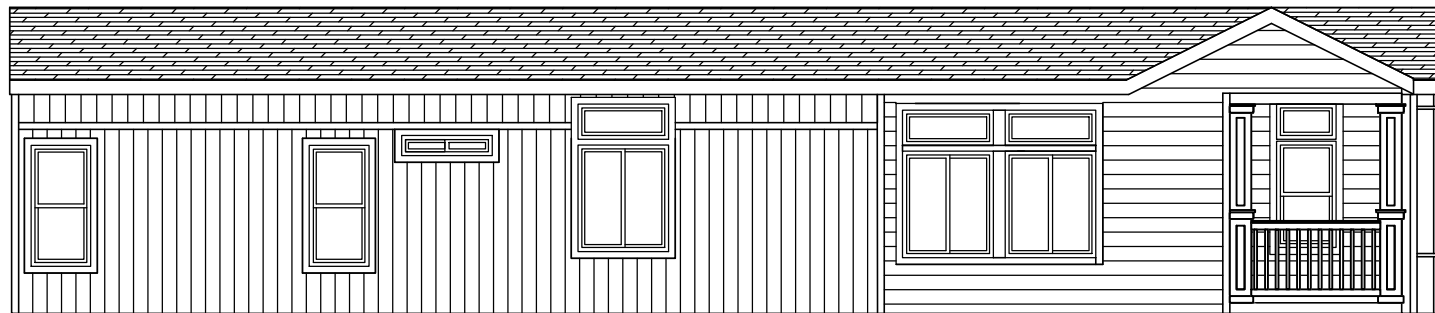

LEFT

SILVERCREST
CHAMPION

CHAMPION HOME BUILDERS, INC.
299 N. SMITH AVE. CORONA, CA 92880

PROPRIETARY AND CONFIDENTIAL
THESE DRAWINGS AND SPECIFICATIONS ARE ORIGINAL,
PROPRIETARY AND CONFIDENTIAL MATERIALS OF
CHAMPION HOME BUILDERS, INC.
COPYRIGHT © 1976-2014 BY CHAMPION

APPROVER'S SEAL

MODIFICATIONS

2-SEE REV LOG

BMS 5-14-14

MODEL:

KB-65

60/57/26-8-3BR

TITLE:

ELEVATION- STD

SHEET NO.:

AE-101

DATE: 3-14-14

SCALE: 1/8" = 1'-0"

FILENAME:

PAGE:

DRAWN BY: BMS

CHECKED BY:

KB-65-LT101

1 OF 1

