

841-49-014

A-40ac

N/A

N/A

PG&E

LRA N/A

As Shown

16.450 ac

Agriculture Large Scale

Rural Development Not Covered

Applicant/Owner:

Engineer:

Morgan Hill, CA 95037 dentonSU49@gmail.com 707-319-7818

David L. Faria, PE 92432

MH Engineering

408.779.7381

Present Use:

Water:

Present Zoning:

Sanitary Sewer:

Gas & Electric:

HCP Area:

Gross Area:

16075 Vineyard Blvd.

Morgan Hill, CA 95037

Project Information:

Existing Improvements:

Fire Responsibility Area:

Wildland Urban Interface:

davidf@mhengineering.com

Qingqiang Zhen & Xue Liang Sun 1500 Barrett Ave

Boundary Note:

Property lines shown on this plan are based on the Legal Description of the Preliminary Title Report FWPS-3022201362MO, effective on November 10, 2021.

Flood Zone:

The property lies wholly in Zone A (100%), per FEMA Firm Panel 06085C0645H, effective May 18, 2009.

Basis of Bearings:

The bearing of N 39°51'00" W of the centerline of Furlong Avenue per that certain Record of Survey, ffiled for record on August 16, 2017 in Book 906 of Maps at Page 2, Santa Clara County Recorder's Office.

Benchmark:

Elevations show on this plan are based Valley Water Benchmark BM011 described as follows; the brass disk on concrete pad for the high voltage electrical cabinet located in the San Ysidro Elementary School's horse shoe shaped driveway from Highway 152. 500 feet northeast from Frazier Lake Road.

Elevation = 175.48 (NAVD88)


s shown on this plan are based on the Legal Description Ancillary Area Summary


Description	Proposed Area
Proposed Houses	2,400 SF
Proposed Driveway	8,675 SF
Proposed Septic Area	11,821 SF
Proposed Water Tanks and water lines	888 SF
Totals	23,784 SF

Percentage of Land in Agricultural Use			
Description	Area in SF	Area in Acres	% of Total
Total Ancillary Area	23,784	0.546	3.32%
Total Agricultural Area	692,778	15.904	96.68%
Total Parcel Area	716,562	16.450	100%

Project

County Location Map

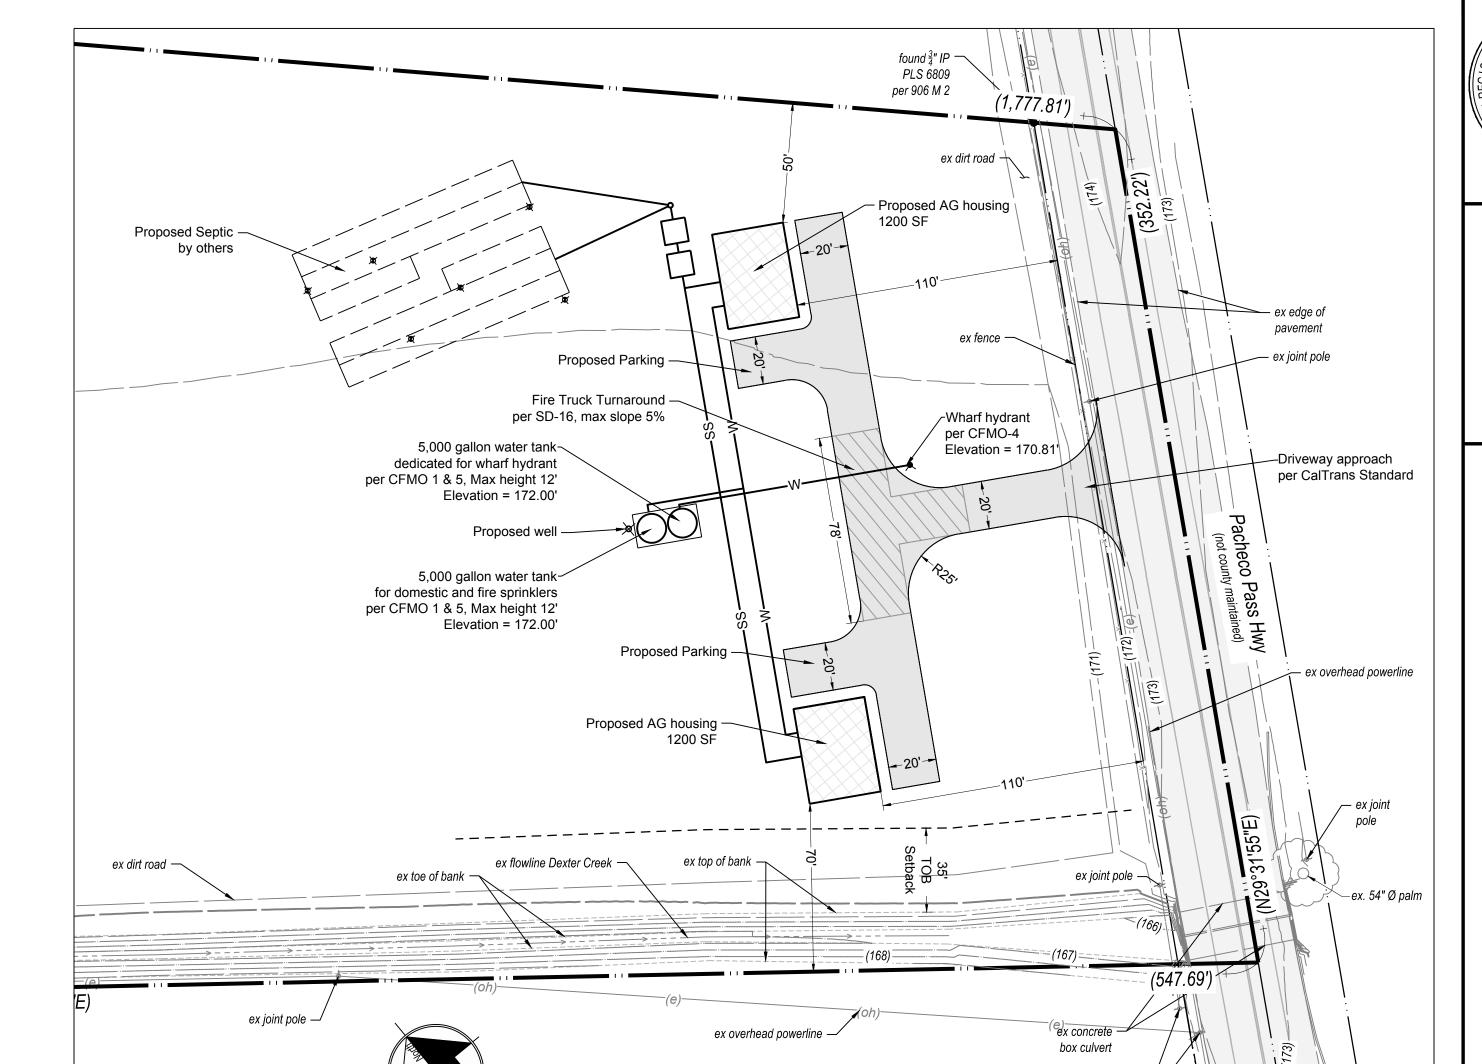

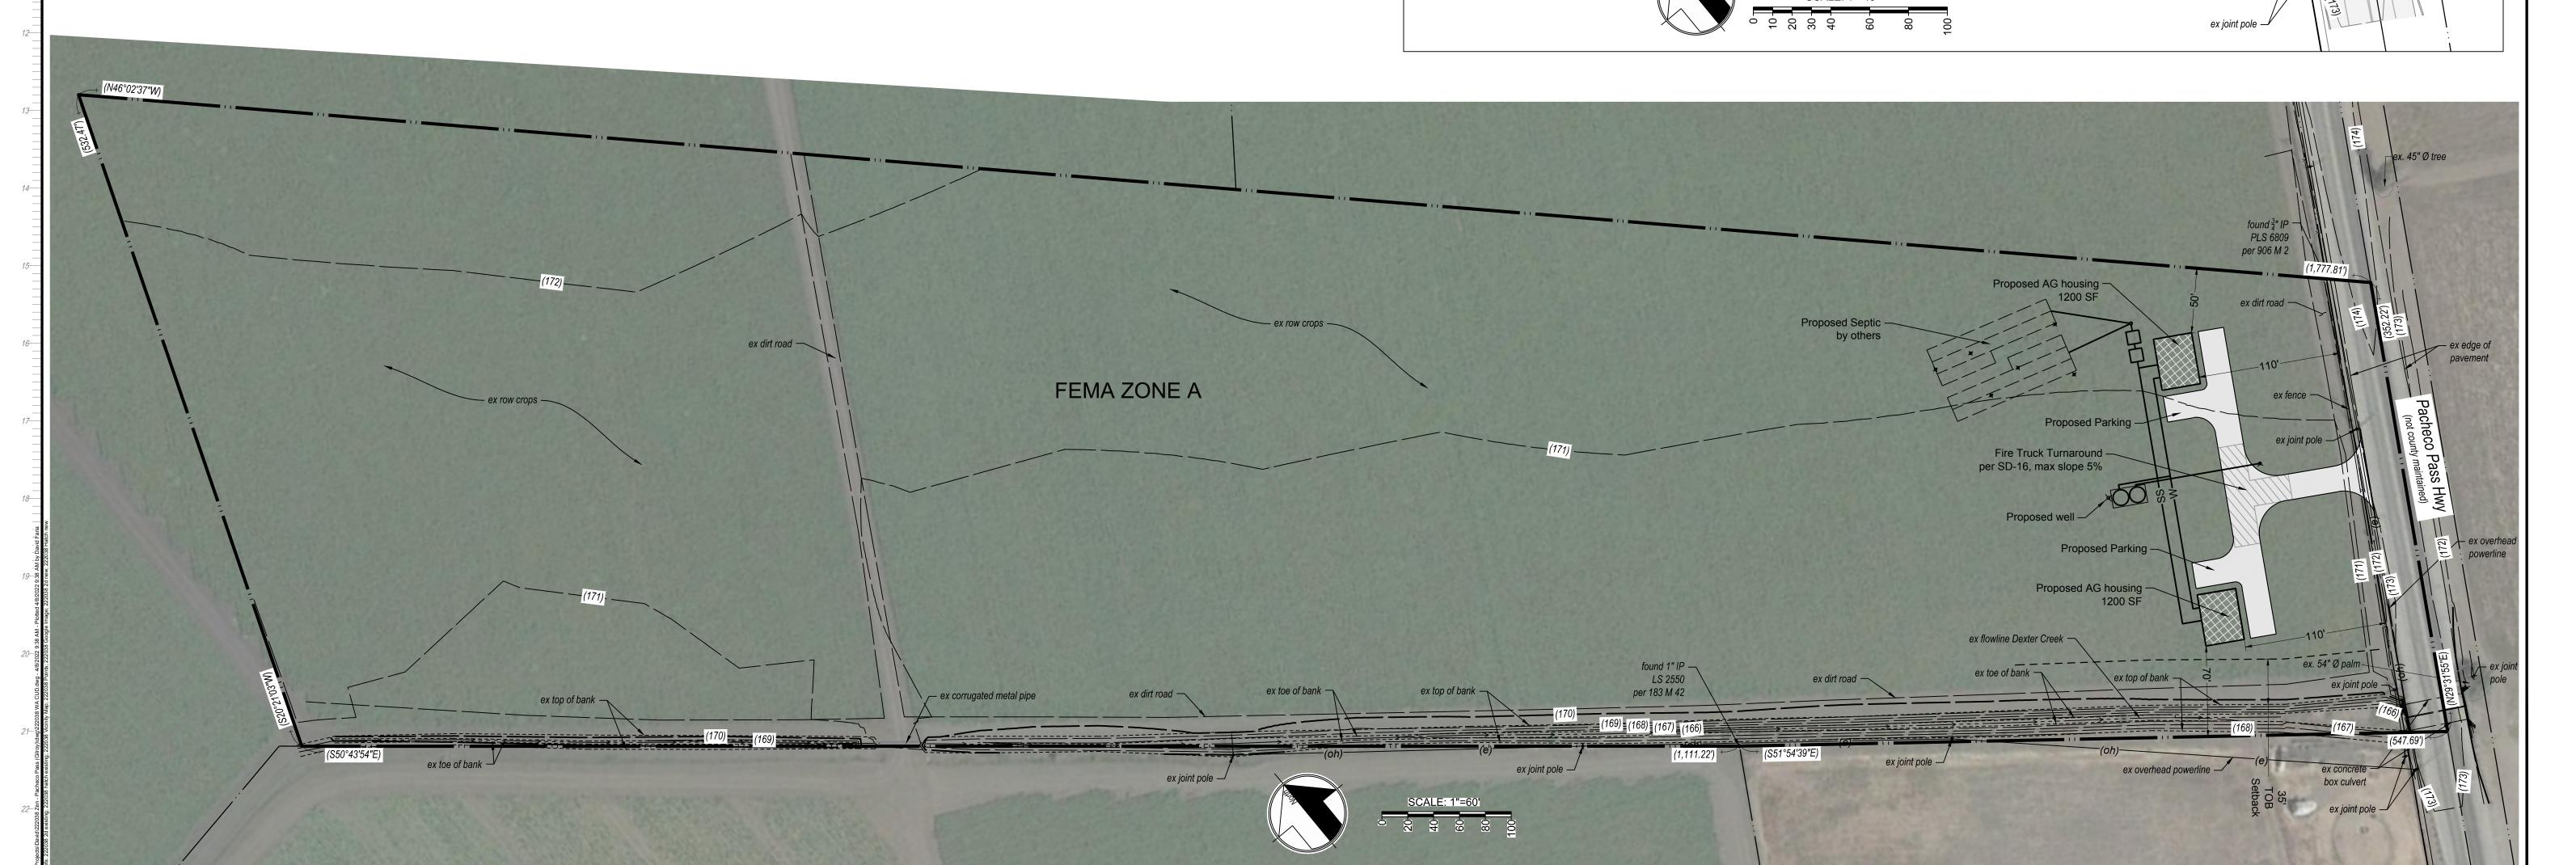



MET IN THE ENGINEERING CA 16075 Vinevard Boulevard Morgan Hill, CA 95037

/A CUD Site Plan Hwv - APN 841-49-

SCALE: 1"=60'
DRAWN BY: DY
CHECKED BY: DF

222038
SHEET
1

OF 1