



Boot Barn
#27 San Martin

12915 Monterey Hwy
San Martin, CA 95046

Project: 230062-02

Date: 11.27.2023

Index

1	Cover Page
2	Site Plan
3	A.1 East Elevation
4	A.1 Sign Specifications
5	B.1 Monument Sign
6	C.1 Monument Sign



Ryan Drury
(916) 213.8223
ryan@pacificneon.com

2939 Academy Way
Sacramento, California 95815

Tel: 916.927.0527 / 800.927.4762
e-mail: sales@pacificneon.com
www.pacificneon.com



2939 Academy Way
 Sacramento, California 95815
 Tel 800.927.4762
www.pacificneon.com

Project No: **230062-02**

Account Executive:
Ryan Drury

Project:
**Boot Barn
 #27 San Martin**

Address:
**12915 Monterey Hwy.,
 San Martin, CA 95046**

Drawn By:
 Bruce Heller

Date: 1.23.2023
 Revision 1: 11.9.2023
 Revision 2: 11.27.2023
 Revision 3:
 Revision 4:

X
 Customer Approval

Copyright ©2023
 All print and electronic art remains the sole, copyrighted property of Pacific Neon Company and are not to be distributed, copied, e-mailed or transferred in any way without prior written release from Pacific Neon Company.

California Title 24 Compliant

U.L. Listed
 Signs to be manufactured to U.L. Specifications and will bear the U.L. Label(s). The sign is intended to be installed in accordance with the requirements of Article 600 of the National Electrical Code and/or other applicable local codes. This includes proper grounding and bonding of the sign.

Electrical Circuits
 Customer to provide primary dedicated electrical circuit(s) with a separate ground to the electrical panel. L.E.D. Electronics to have a separate dedicated 120V complete circuit (No shared neutral). Common ground to electrical panel acceptable.



EXISTING BUILDING



PROPOSED BUILDING | PAINT FASCIA AND EXISTING RACEWAY

REPLACE (4) EXISTING WINDOW IMAGES WITH NEW BLACK/WHITE IMAGES

COLOR LEGEND

BENJAMIN MOORE 1134, SATIN FINISH.

2939 Academy Way
Sacramento, California 95815
Tel 800.927.4762
www.pacificneon.com

Project No: **230062-02**

Account Executive:
Ryan Drury

Project:
**Boot Barn
#27 San Martin**

Address:
**12915 Monterey Hwy.,
San Martin, CA 95046**

Drawn By:
Bruce Heller

Date: **1.23.2023**
Revision 1: **3.16.2023**
Revision 2: **11.9.2023**
Revision 3:
Revision 4:


X
Customer Approval

Copyright ©2023
All print and electronic art remains the sole, copyrighted property of Pacific Neon Company and are not to be distributed, copied, e-mailed or transferred in any way without prior written release from Pacific Neon Company.

California Title 24 Compliant

U.L. Listed
Signs to be manufactured to U.L. Specifications and will bear the U.L. Label(s). The sign is intended to be installed in accordance with the requirements of Article 600 of the National Electrical Code and/or other applicable local codes. This includes proper grounding and bonding of the sign.

Electrical Circuits
Customer to provide primary dedicated electrical circuit(s) with a separate ground to the electrical panel. L.E.D. Electronics to have a separate dedicated 120V complete circuit (No shared neutral). Common ground to electrical panel acceptable.

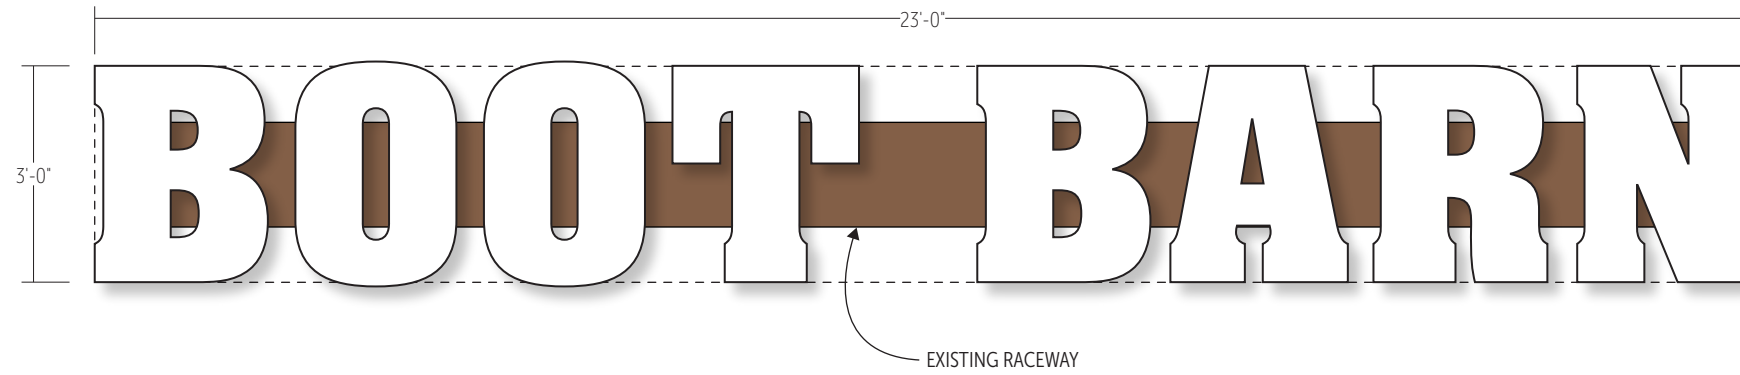




SPECIFICATIONS

SCALE 3/8"=1'-0" | SIGN AREA 69 SF



REFACE AND RETROFIT WITH LED'S. #015 WHITE ACRYLIC FACES WITH 1" BLACK TRIM CAP. WHITE LED ILLUMINATION.

PAINT EXISTING RACEWAY BENJAMIN MOORE 1134, SATIN FINISH.

COLORS & FINISHES

-  BLACK TRIM CAP.
-  #015 WHITE ACRYLIC.
-  BENJAMIN MOORE 1134, SATIN FINISH.

EXPANDED LETTER DETAIL

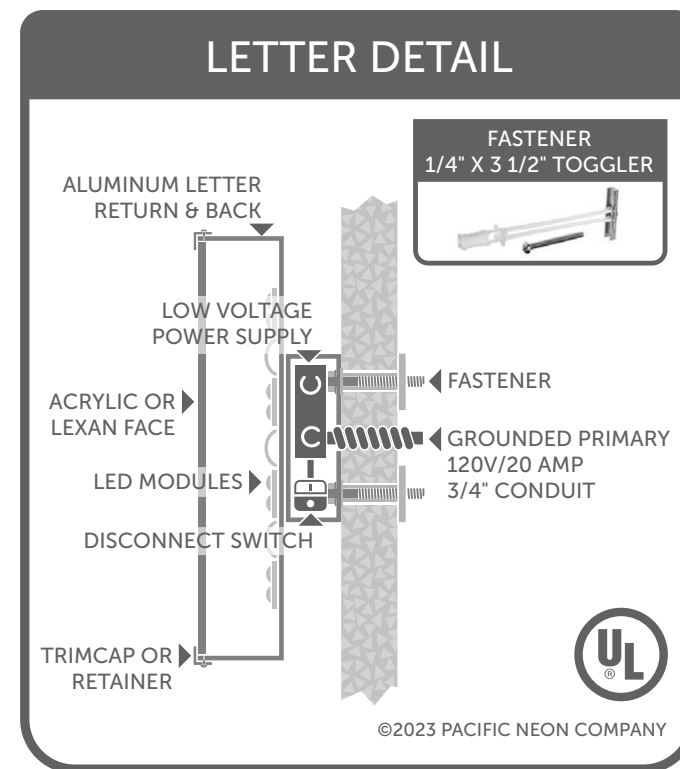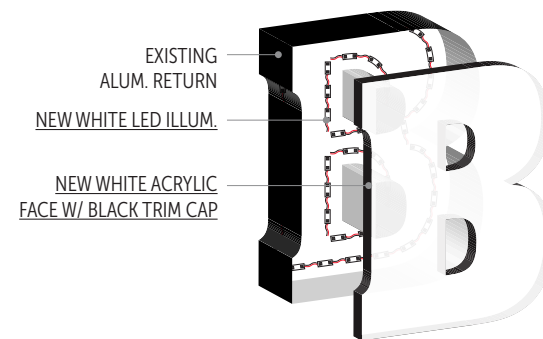

REMOVE NEON REPLACE WITH LED MODULES

2939 Academy Way
 Sacramento, California 95815
 Tel 800.927.4762
www.pacificneon.com

Project No: **230062-02**

Account Executive:
Ryan Drury

Project:
**Boot Barn
 #27 San Martin**

Address:
**12915 Monterey Hwy.,
 San Martin, CA 95046**

Drawn By:
 Bruce Heller

Date: **1.23.2023**
 Revision 1: **3.16.2023**
 Revision 2:
 Revision 3:
 Revision 4:

X
 Customer Approval


Copyright ©2023
 All print and electronic art remains the sole, copyrighted property of Pacific Neon Company and are not to be distributed, copied, e-mailed or transferred in any way without prior written release from Pacific Neon Company.

California Title 24 Compliant

U.L. Listed
 Signs to be manufactured to U.L. Specifications and will bear the U.L. Label(s). The sign is intended to be installed in accordance with the requirements of Article 600 of the National Electrical Code and/or other applicable local codes. This includes proper grounding and bonding of the sign.

Electrical Circuits
 Customer to provide primary dedicated electrical circuit(s) with a separate ground to the electrical panel. L.E.D. Electronics to have a separate dedicated 120V complete circuit (No shared neutral). Common ground to electrical panel acceptable.

REPAINT AND REFACE EXISTING MONUMENT | A.1

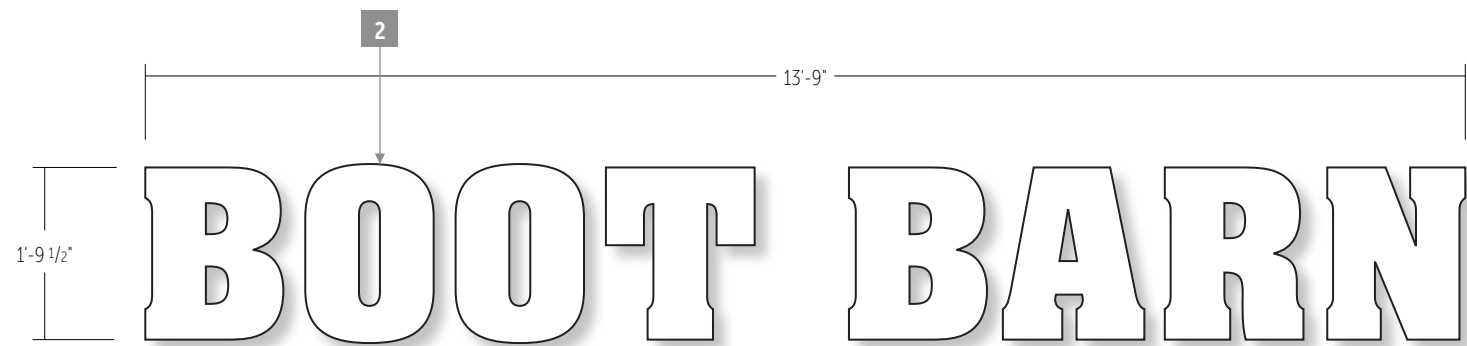


SPECIFICATIONS

SCALE 1/2"=1'-0" | SIGN AREA 25 SF


- 1 REMOVE AND DISCARD EXISTING LETTERS AND WWW SIGN, PAINT MONUMENT TO MATCH BUILDING BENJAMIN MOORE 1134, SATIN FINISH.
- 2 FABRICATE AND INSTALL NEW LETTERS SETS, #015 WHITE ACRYLIC WITH 3/4" BLACK TRIM CAP.

COLORS & FINISHES

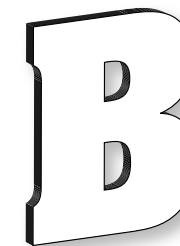

COLORS & FINISHES


- BLACK TRIM CAP.
- #015 WHITE ACRYLIC.
- BENJAMIN MOORE 1134, SATIN FINISH.

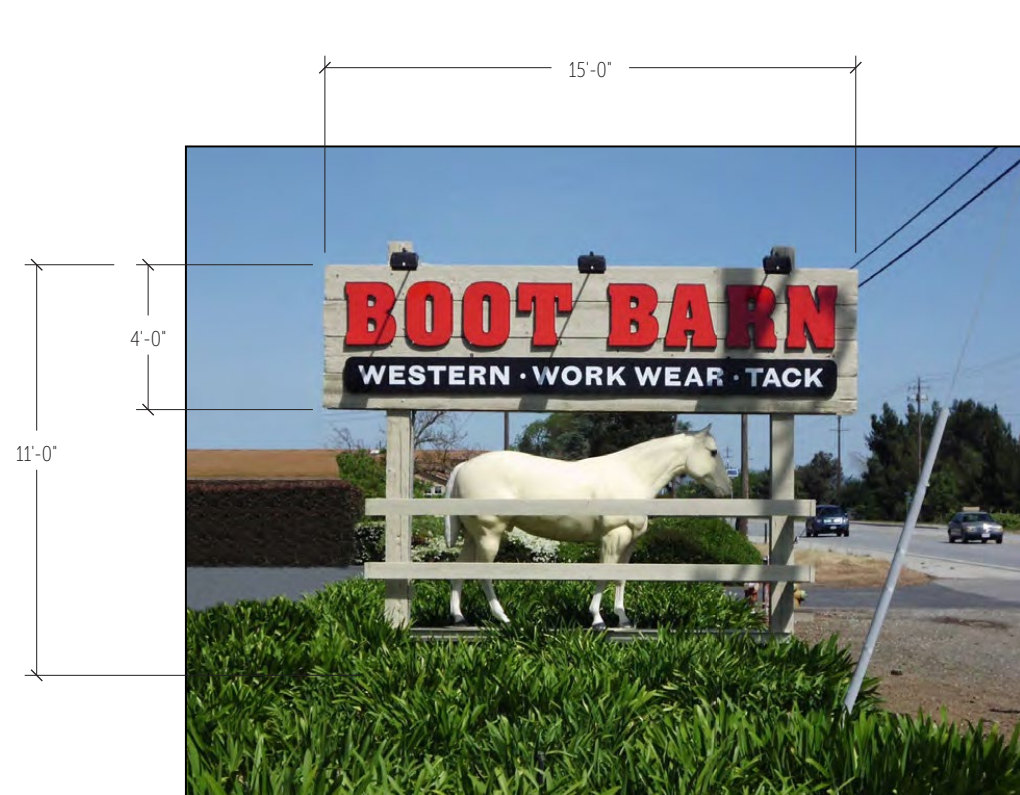


EXISTING MONUMENT ELEVATION WITH MIN. 48" LANDSCAPING



EXISTING MONUMENT SIDE VIEW

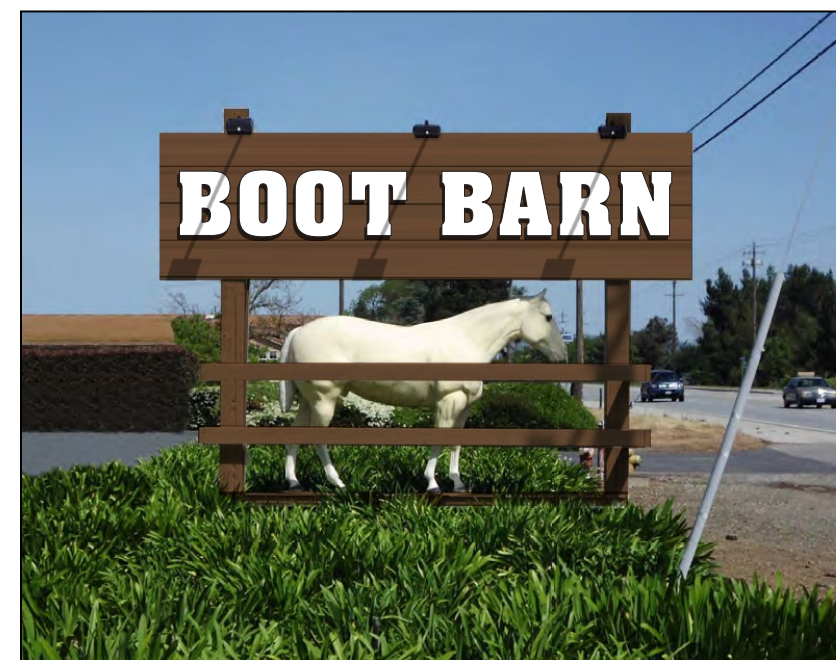

PROPOSED MONUMENT | BOOT BARN ON BOTH SIDES

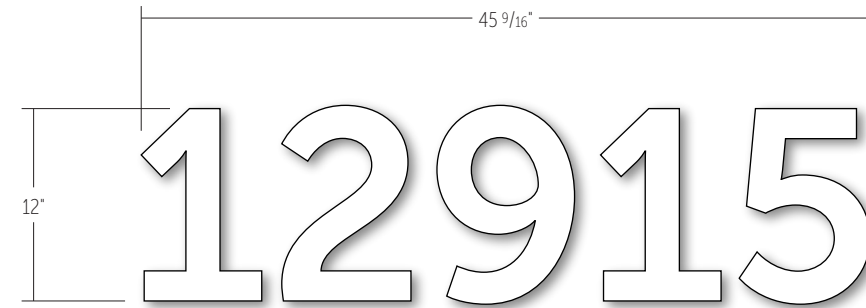


SPECIFICATIONS

SCALE 1"=1'-0" | SIGN AREA 4 SF

1/8" THICK FLAT CUT OUT ADDRESS NUMERALS PAINTED WHITE SATIN FINISH. STUD MOUNT FLUSH WITH SILICON ADHESIVE TO EXISTING FASCIA.

COLORS & FINISHES

WHITE, SATIN FINISH.

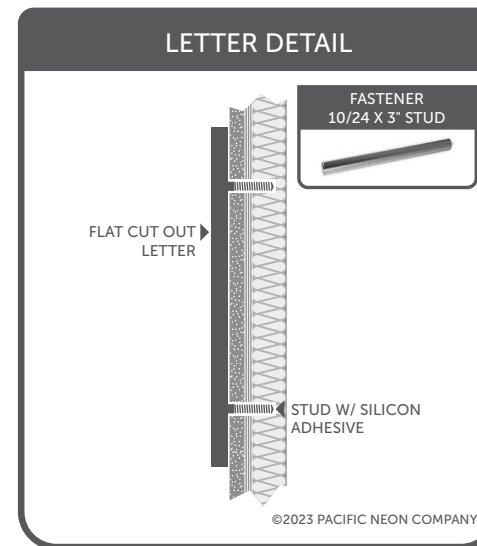

2939 Academy Way
Sacramento, California 95815
Tel 800.927.4762
www.pacificneon.com

Project No: **230062-02**

Account Executive:
Ryan Drury

Project:
**Boot Barn
#27 San Martin**

Address:
**12915 Monterey Hwy.,
San Martin, CA 95046**

Drawn By:
Bruce Heller

Date: **1.23.2023**
Revision 1: **11.9.2023**
Revision 2:
Revision 3:
Revision 4:

X
Customer Approval

Copyright ©2023
All print and electronic art remains the sole, copyrighted property of Pacific Neon Company and are not to be distributed, copied, e-mailed or transferred in any way without prior written release from Pacific Neon Company.

California Title 24 Compliant

U.L. Listed
Signs to be manufactured to U.L. Specifications and will bear the U.L. Label(s). The sign is intended to be installed in accordance with the requirements of Article 600 of the National Electrical Code and/or other applicable local codes. This includes proper grounding and bonding of the sign.

Electrical Circuits
Customer to provide primary dedicated electrical circuit(s) with a separate ground to the electrical panel. L.E.D. Electronics to have a separate dedicated 120V complete circuit (No shared neutral). Common ground to electrical panel acceptable.