

PREPARED & SUBMITTED BY:



DATE:

Copyright (C) 2015 by Triad/Holmes Associates. All Rights Reserved. This document is intended only for use on the project specified in the title block. Any reproduction or further use of this document, without the expressed written consent of Triad/Holmes, is prohibited.

REVISIONS:	BY:

PREPARED FOR:  
**VERNE FREDMAN**  
 684 SAN ANTONIO RD  
 PALO ALTO, CA 94303

**SARGENT RANCH QUARRY**  
**MINE CROSS SECTIONS**

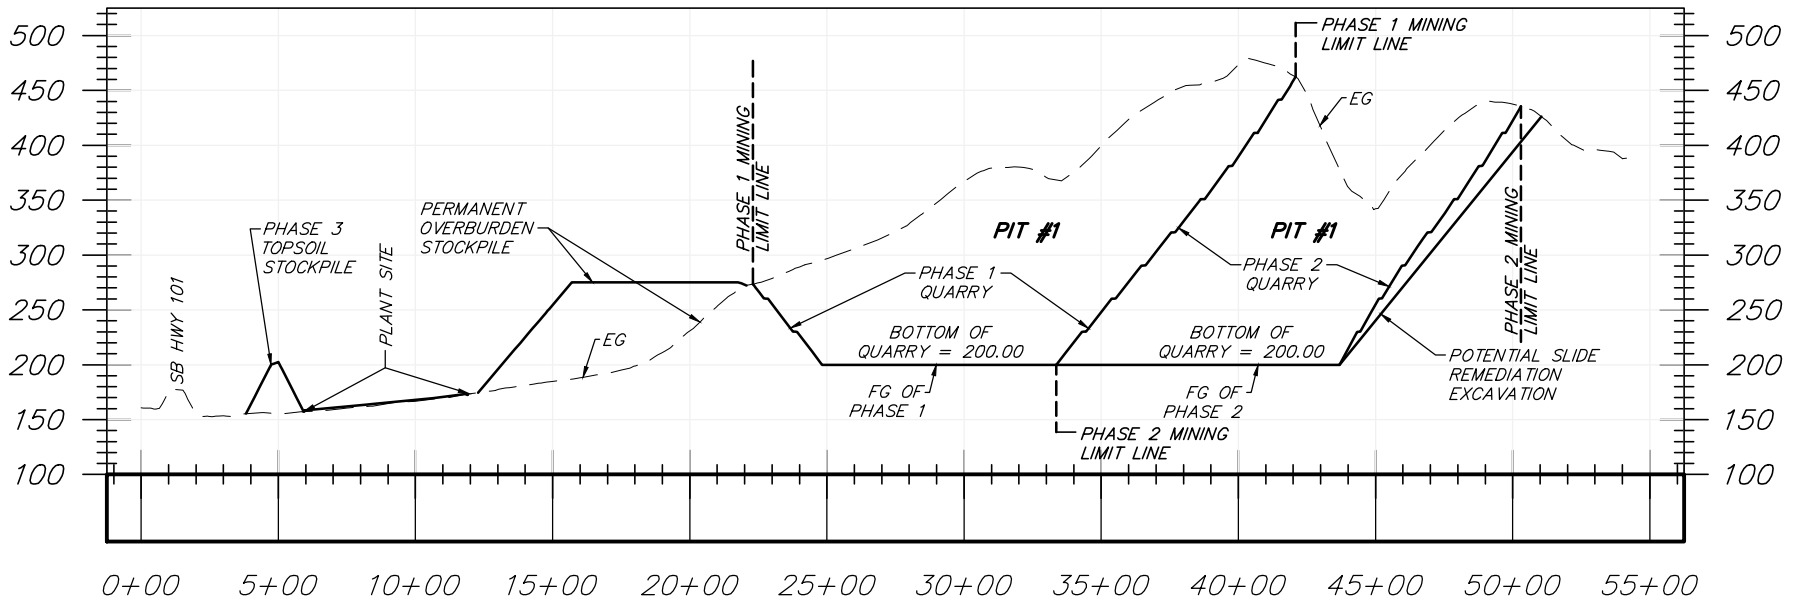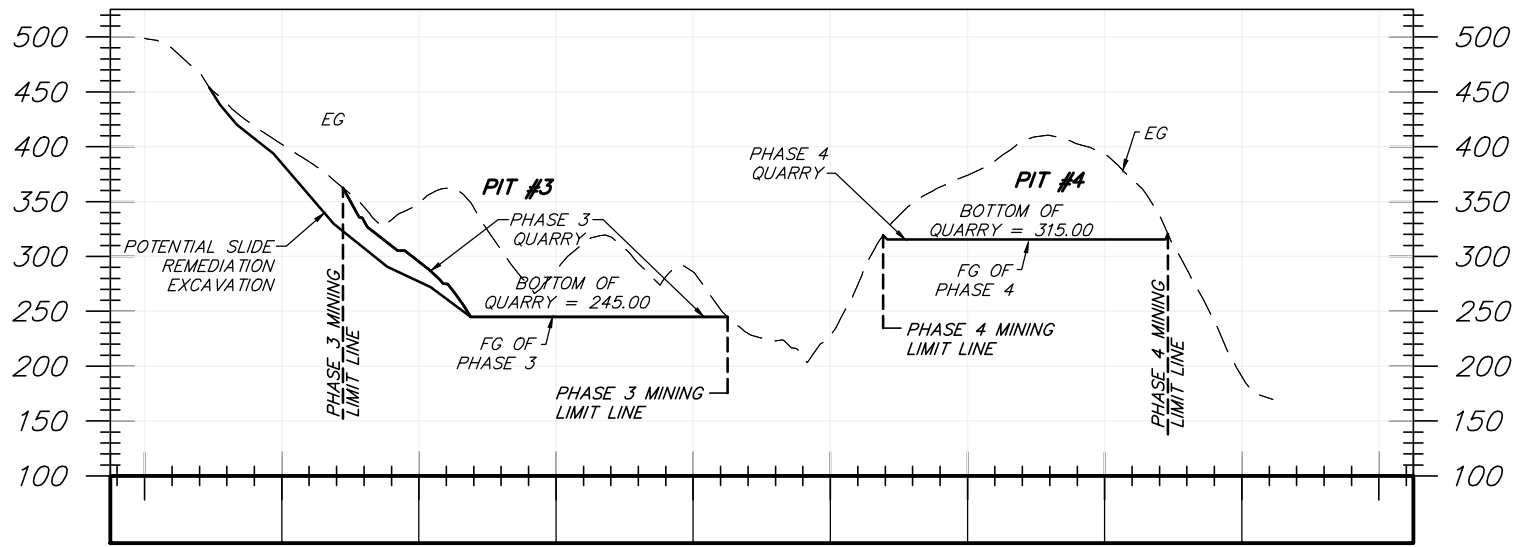

DATE: 12/01/2020  
 SCALE: AS SHOWN  
 DRAWN: SCR  
 JOB NO.: 01.4020  
 DWG:

Z:\07 Mammoth 14020 Sargent Ranch Local Improvement Plans\Plan Set\RA\Fig 14-15 Mine Cross Sections.dwg Jan 04 2021 - 5:09pm, Triad