


REVISIONS:	BY:


PREPARED FOR:  
**VERNE FREDMAN**  
 804 SAN ANTONIO RD  
 PALO ALTO, CA 94303

**SARGENT RANCH QUARRY**  
**MINE CROSS SECTIONS**

DATE: 12/01/2020  
 SCALE: AS SHOWN  
 DRAWN: SCR  
 JOB NO.: 01.4020  
 DWG:

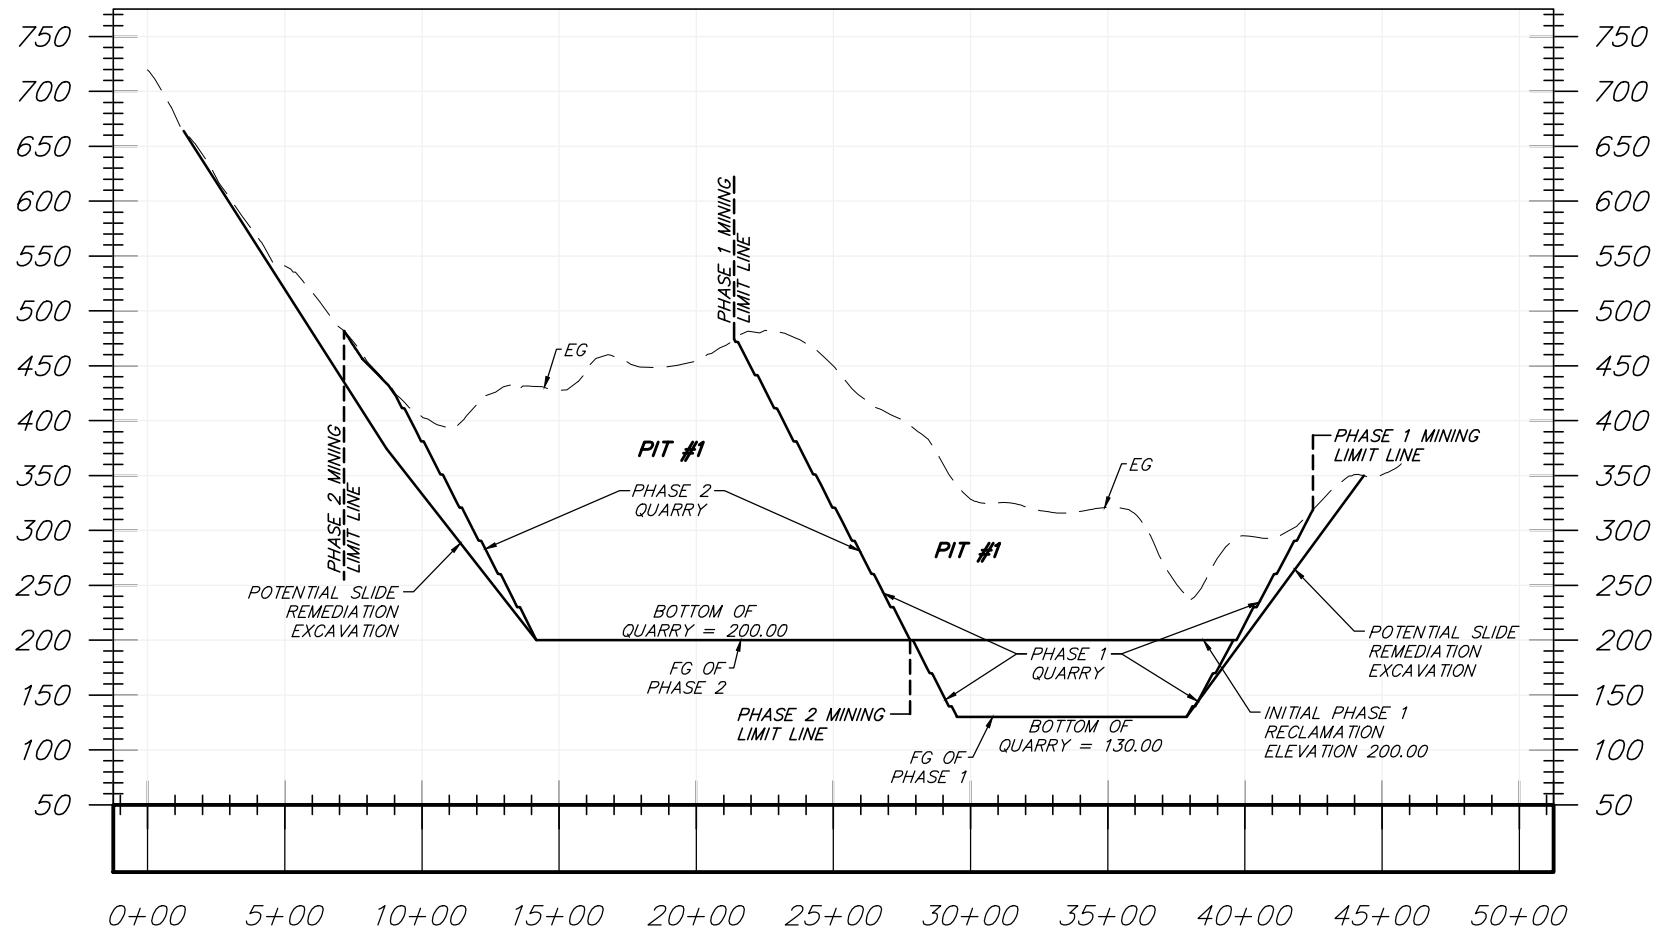

**SECTION C**  
 SCALE: HORIZ 1"=700  
 VERT 1"=125'

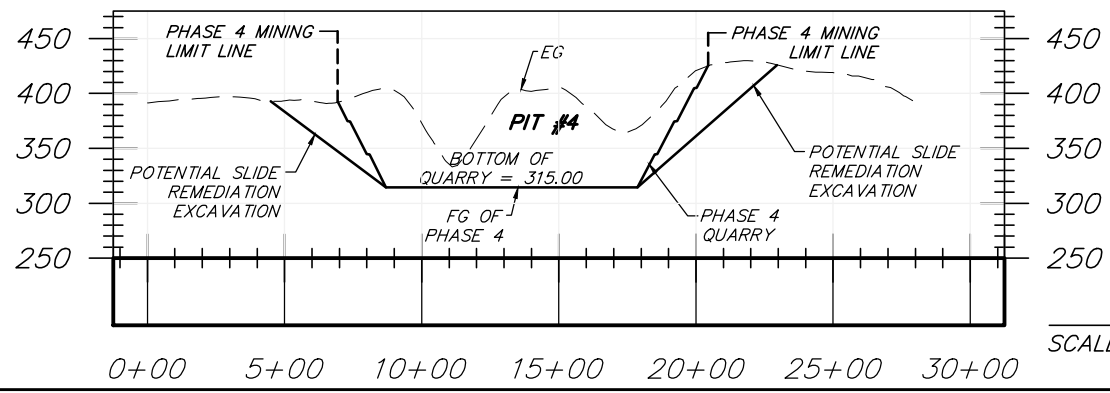

**SECTION D**  
 SCALE: HORIZ 1"=700  
 VERT 1"=125'

Z:\01 Mammoth 14020 Sargent Ranch Local Improvement Plans\Plan Set\14\Fig 14-15 Mine Cross Sections.dwg Jan 04 2021 - 5:09pm, Triod