


REVISIONS:	BY:

PREPARED FOR:
VERNE FREDMAN
 904 SAN ANTONIO RD
 PALO ALTO, CA 94303


SARGENT RANCH QUARRY
MINE RECLAMATION CROSS SECTIONS

DATE: 12/01/2020
 SCALE: AS SHOWN
 DRAWN: SCR
 JOB NO.: 01.4020
 DWG:

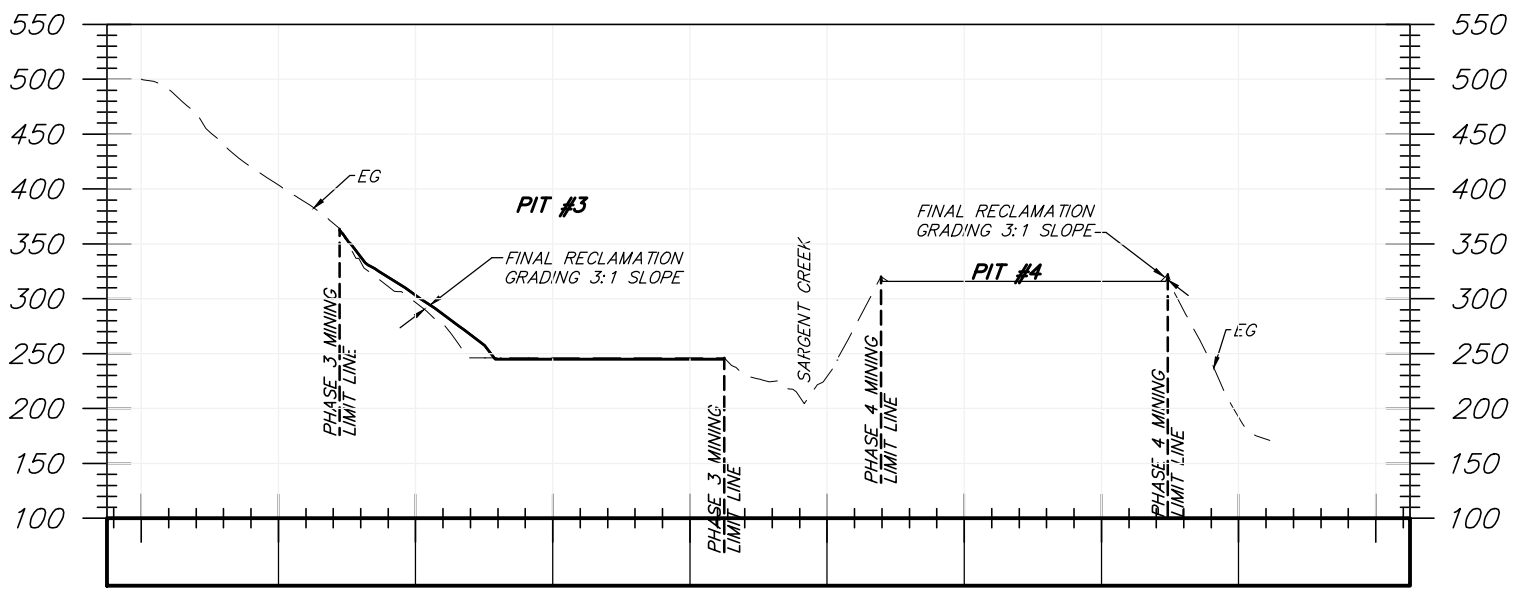

SECTION **D**

SCALE: HORIZ 1"=700'
 VERT 1"=125'

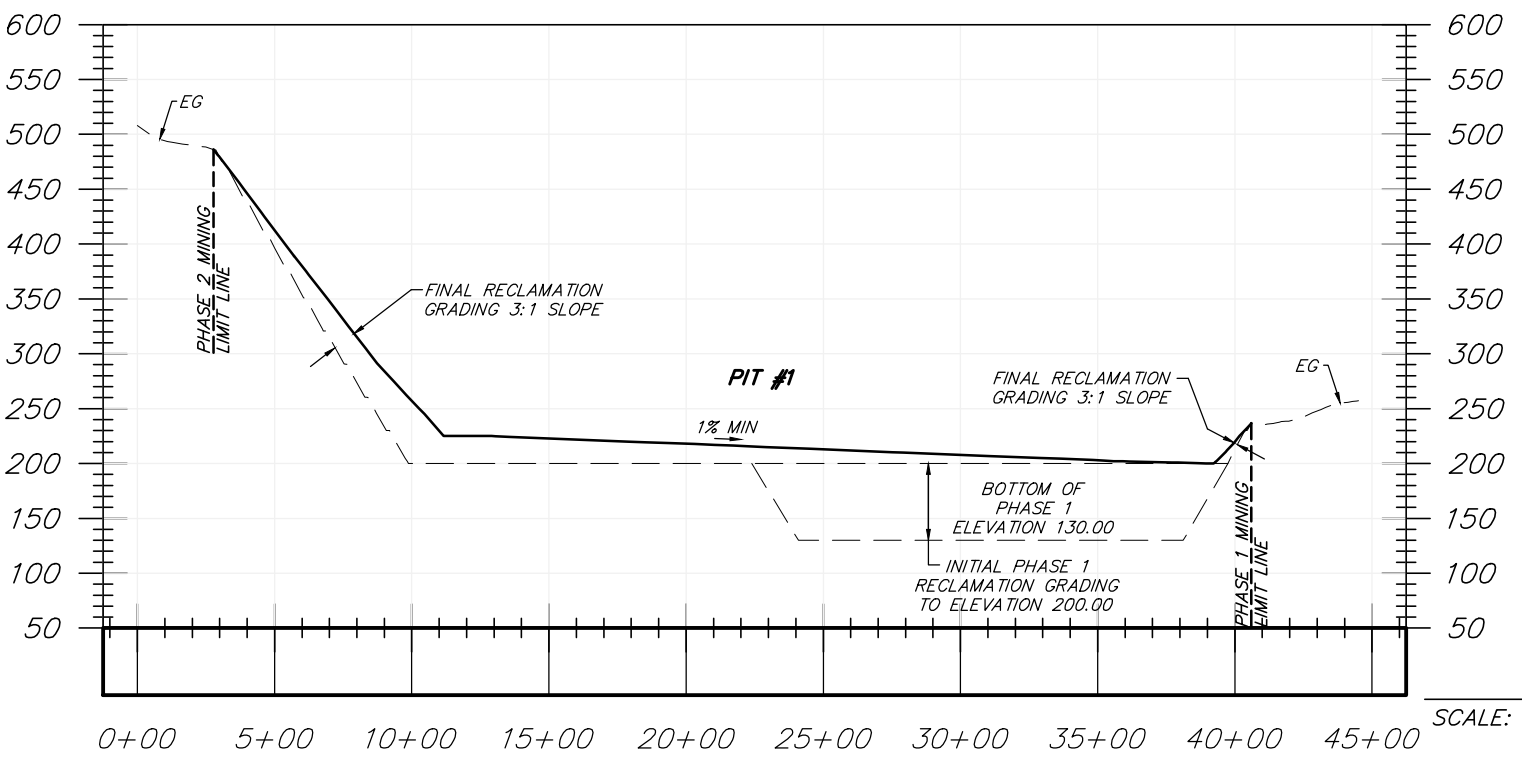

SECTION **E**

SCALE: HORIZ 1"=700'
 VERT 1"=125'

Z:\01 Mammoth 14020 Sargent Ranch Local Improvement Plans\Plan Set\04\Fig 20-22 Mine Reclamation Cross Sections.dwg Jan 04, 2021 - 5:58pm, Triad