


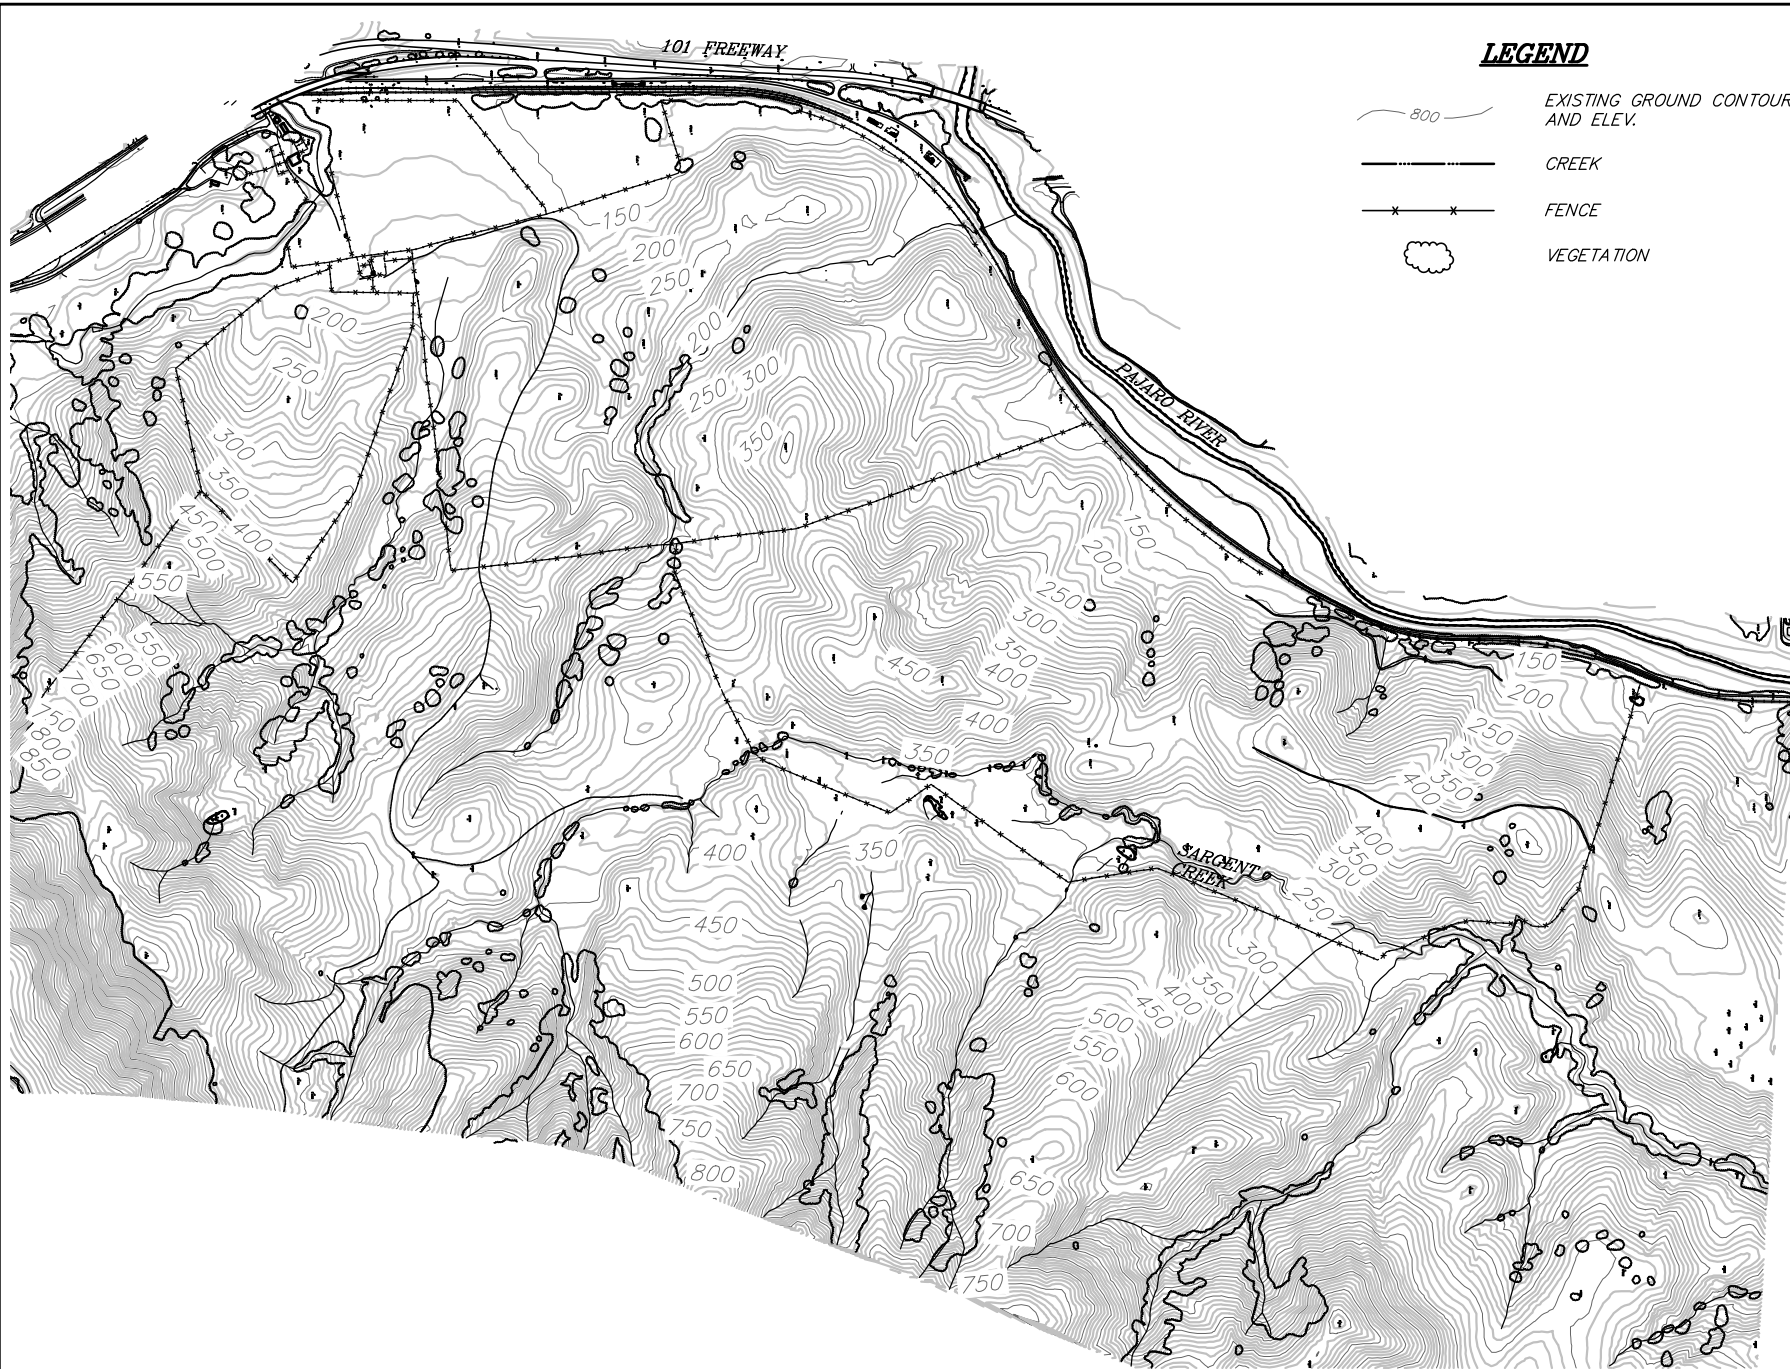

LEGEND

- 800 ——— EXISTING GROUND CONTOUR AND ELEV.
- CREEK
- x — x — FENCE
- ☁️ VEGETATION

trid/holmes assoc.
civil engineering
land surveying

MAMMOTH LAKES
BISHOP
REDWOOD CITY
SAN LUIS OBISPO

PREPARED & SUBMITTED BY:

DATE:

Copyright (C) 2015 by
Trid/Holmes Associates
All Rights Reserved. This
document is intended
for use only on the
project stated in the
title block. No
representation or
warranty is made
by this document
without the
consent of Trid/Holmes
Associates.

REVISIONS:	BY:

PREPARED FOR:
VERNE FREEMAN
ONE SAN ANTONIO RD
PALO ALTO, CA 94303

SARGENT RANCH QUARRY EXISTING CONDITIONS

DATE	12/01/2020
SCALE	AS SHOWN
DRAWN	SCR
JOB NO.	01.4020
DWG.	FIGURE 3

- NOTES:**
- EXISTING DRAINAGE IS SHOWN ON FIGURE 4.
 - EXISTING GEOLOGY IS SHOWN ON FIGURE 6.
 - EXISTING BIOTIC HABITATS ARE SHOWN ON FIGURE 7.
 - PLANT SITE IMPROVEMENTS ARE SHOWN ON FIGURE 8.

